




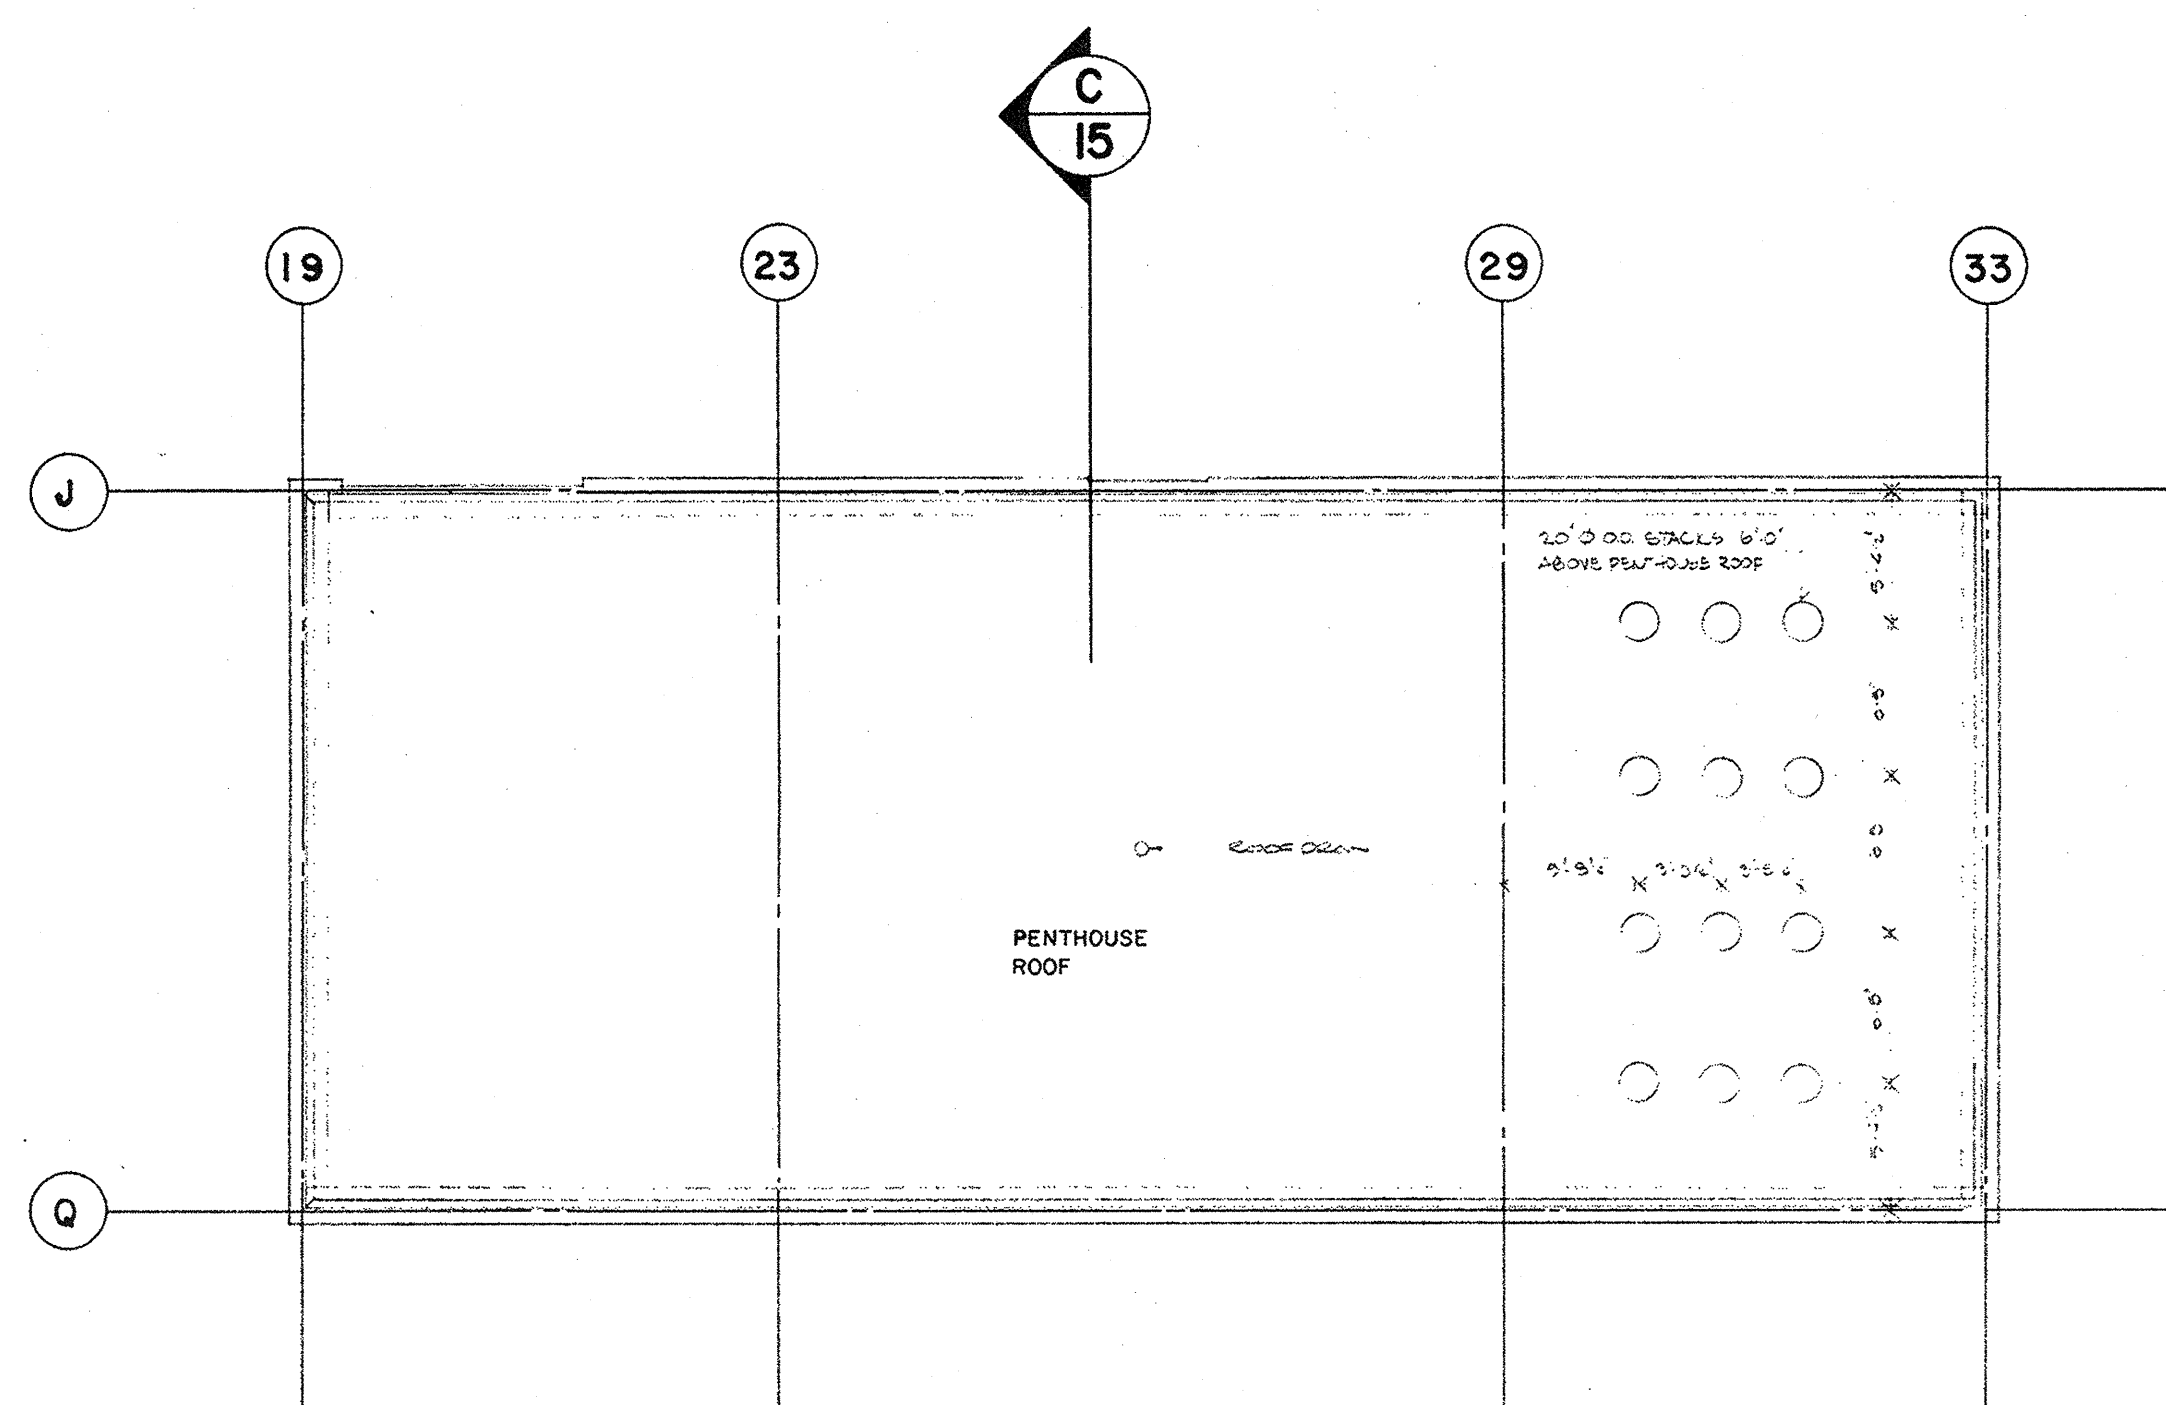

PENTHOUSE ROOF PLAN

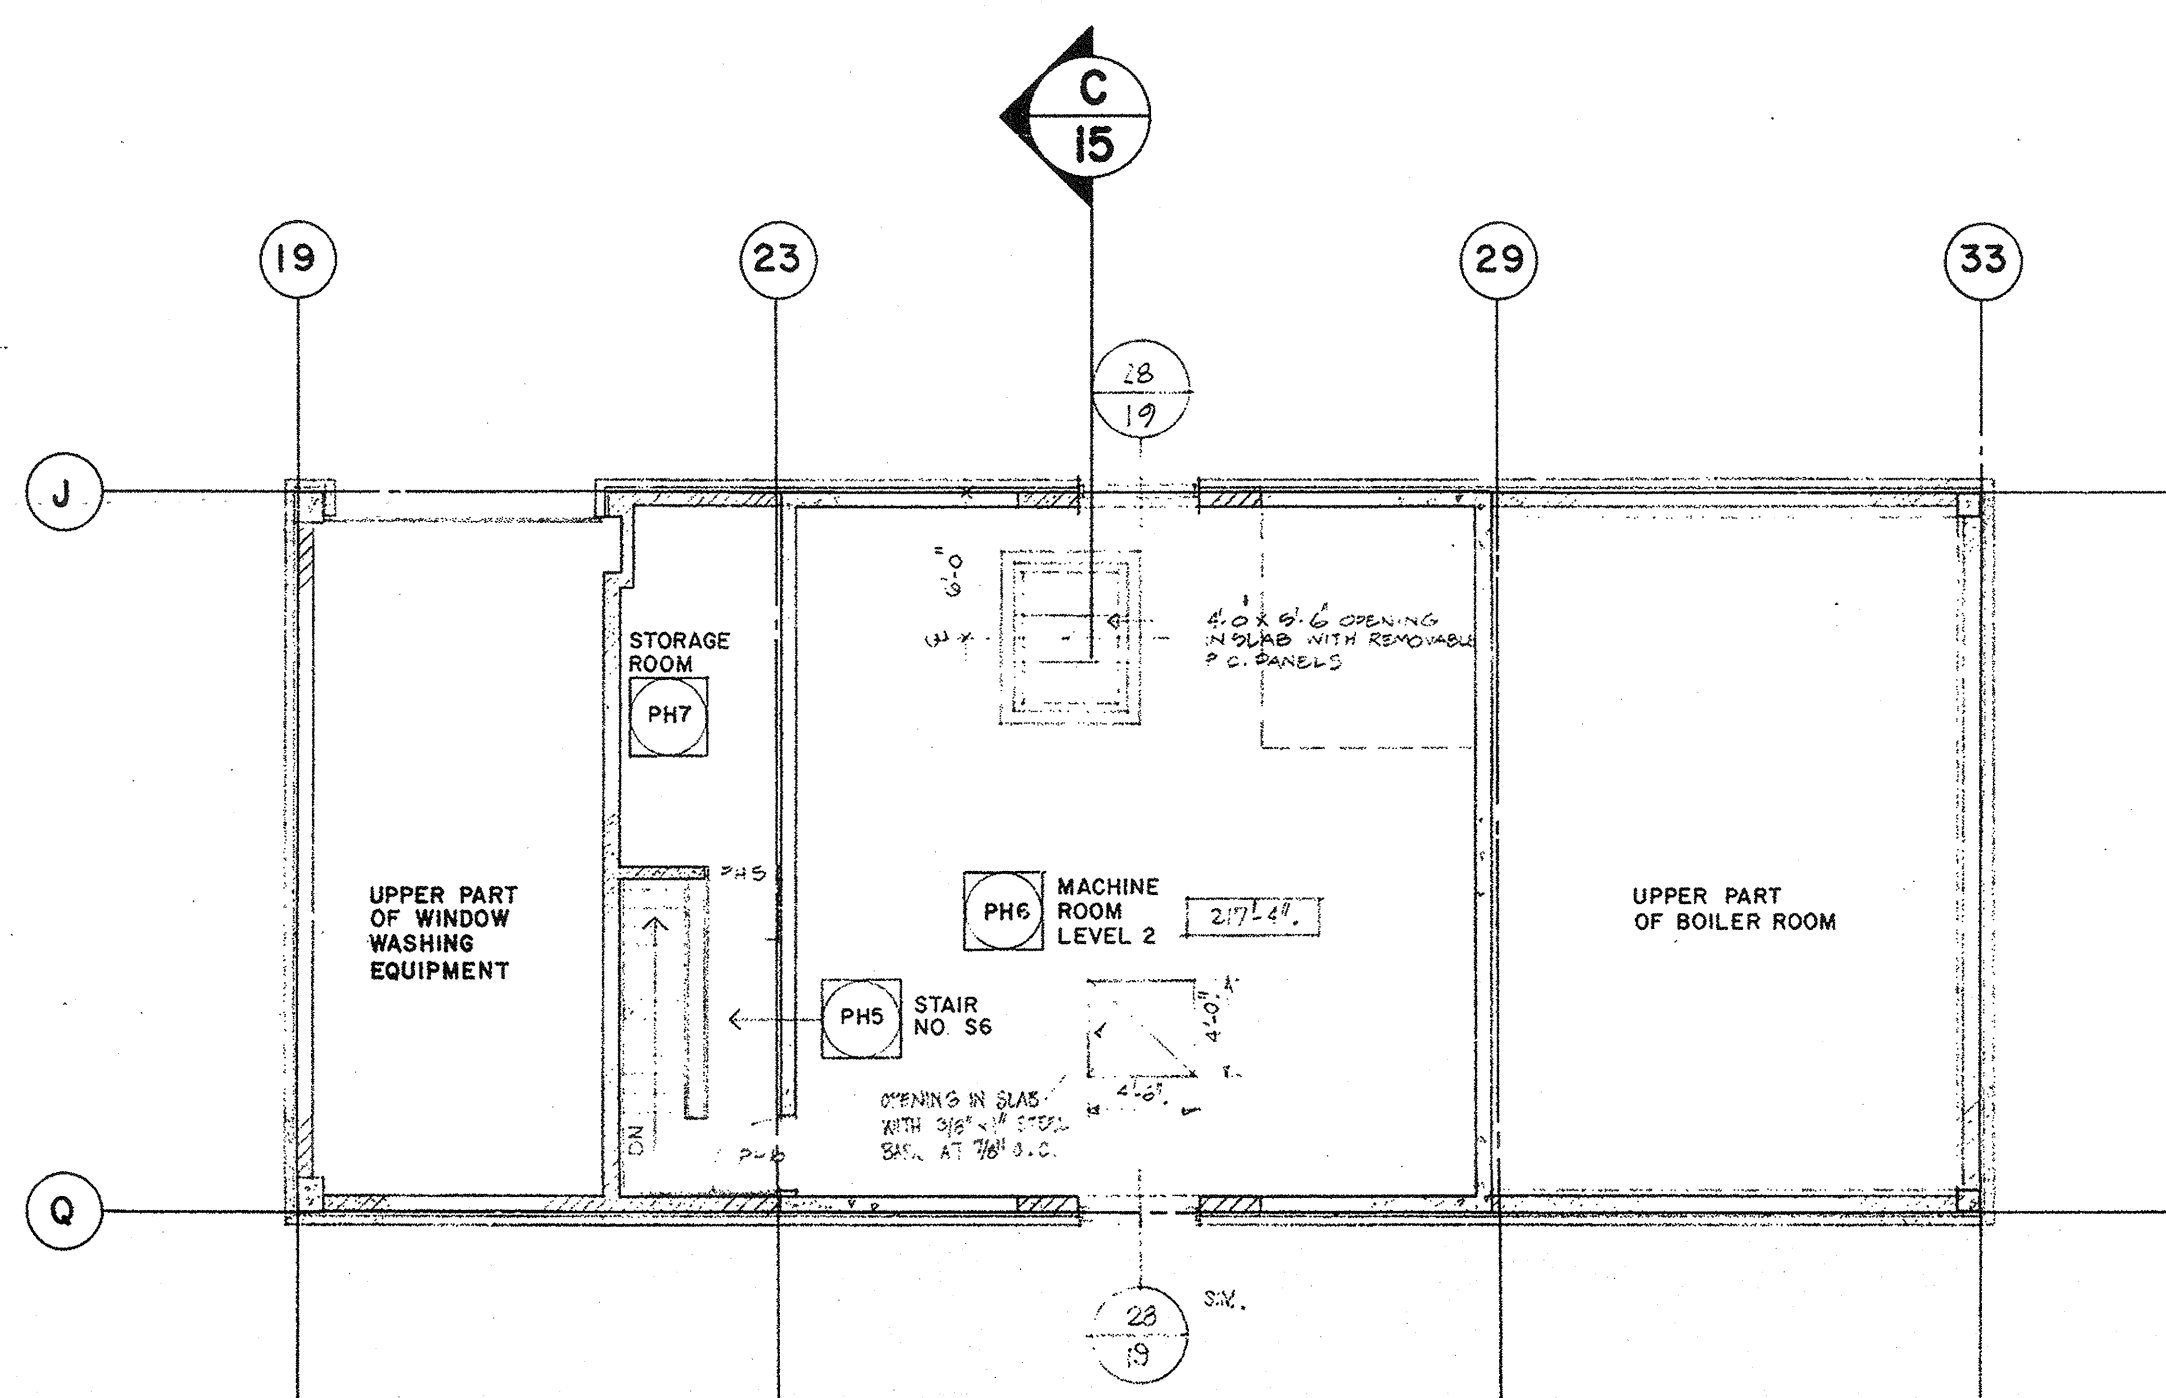

MACHINE LEVEL 2 PLAN

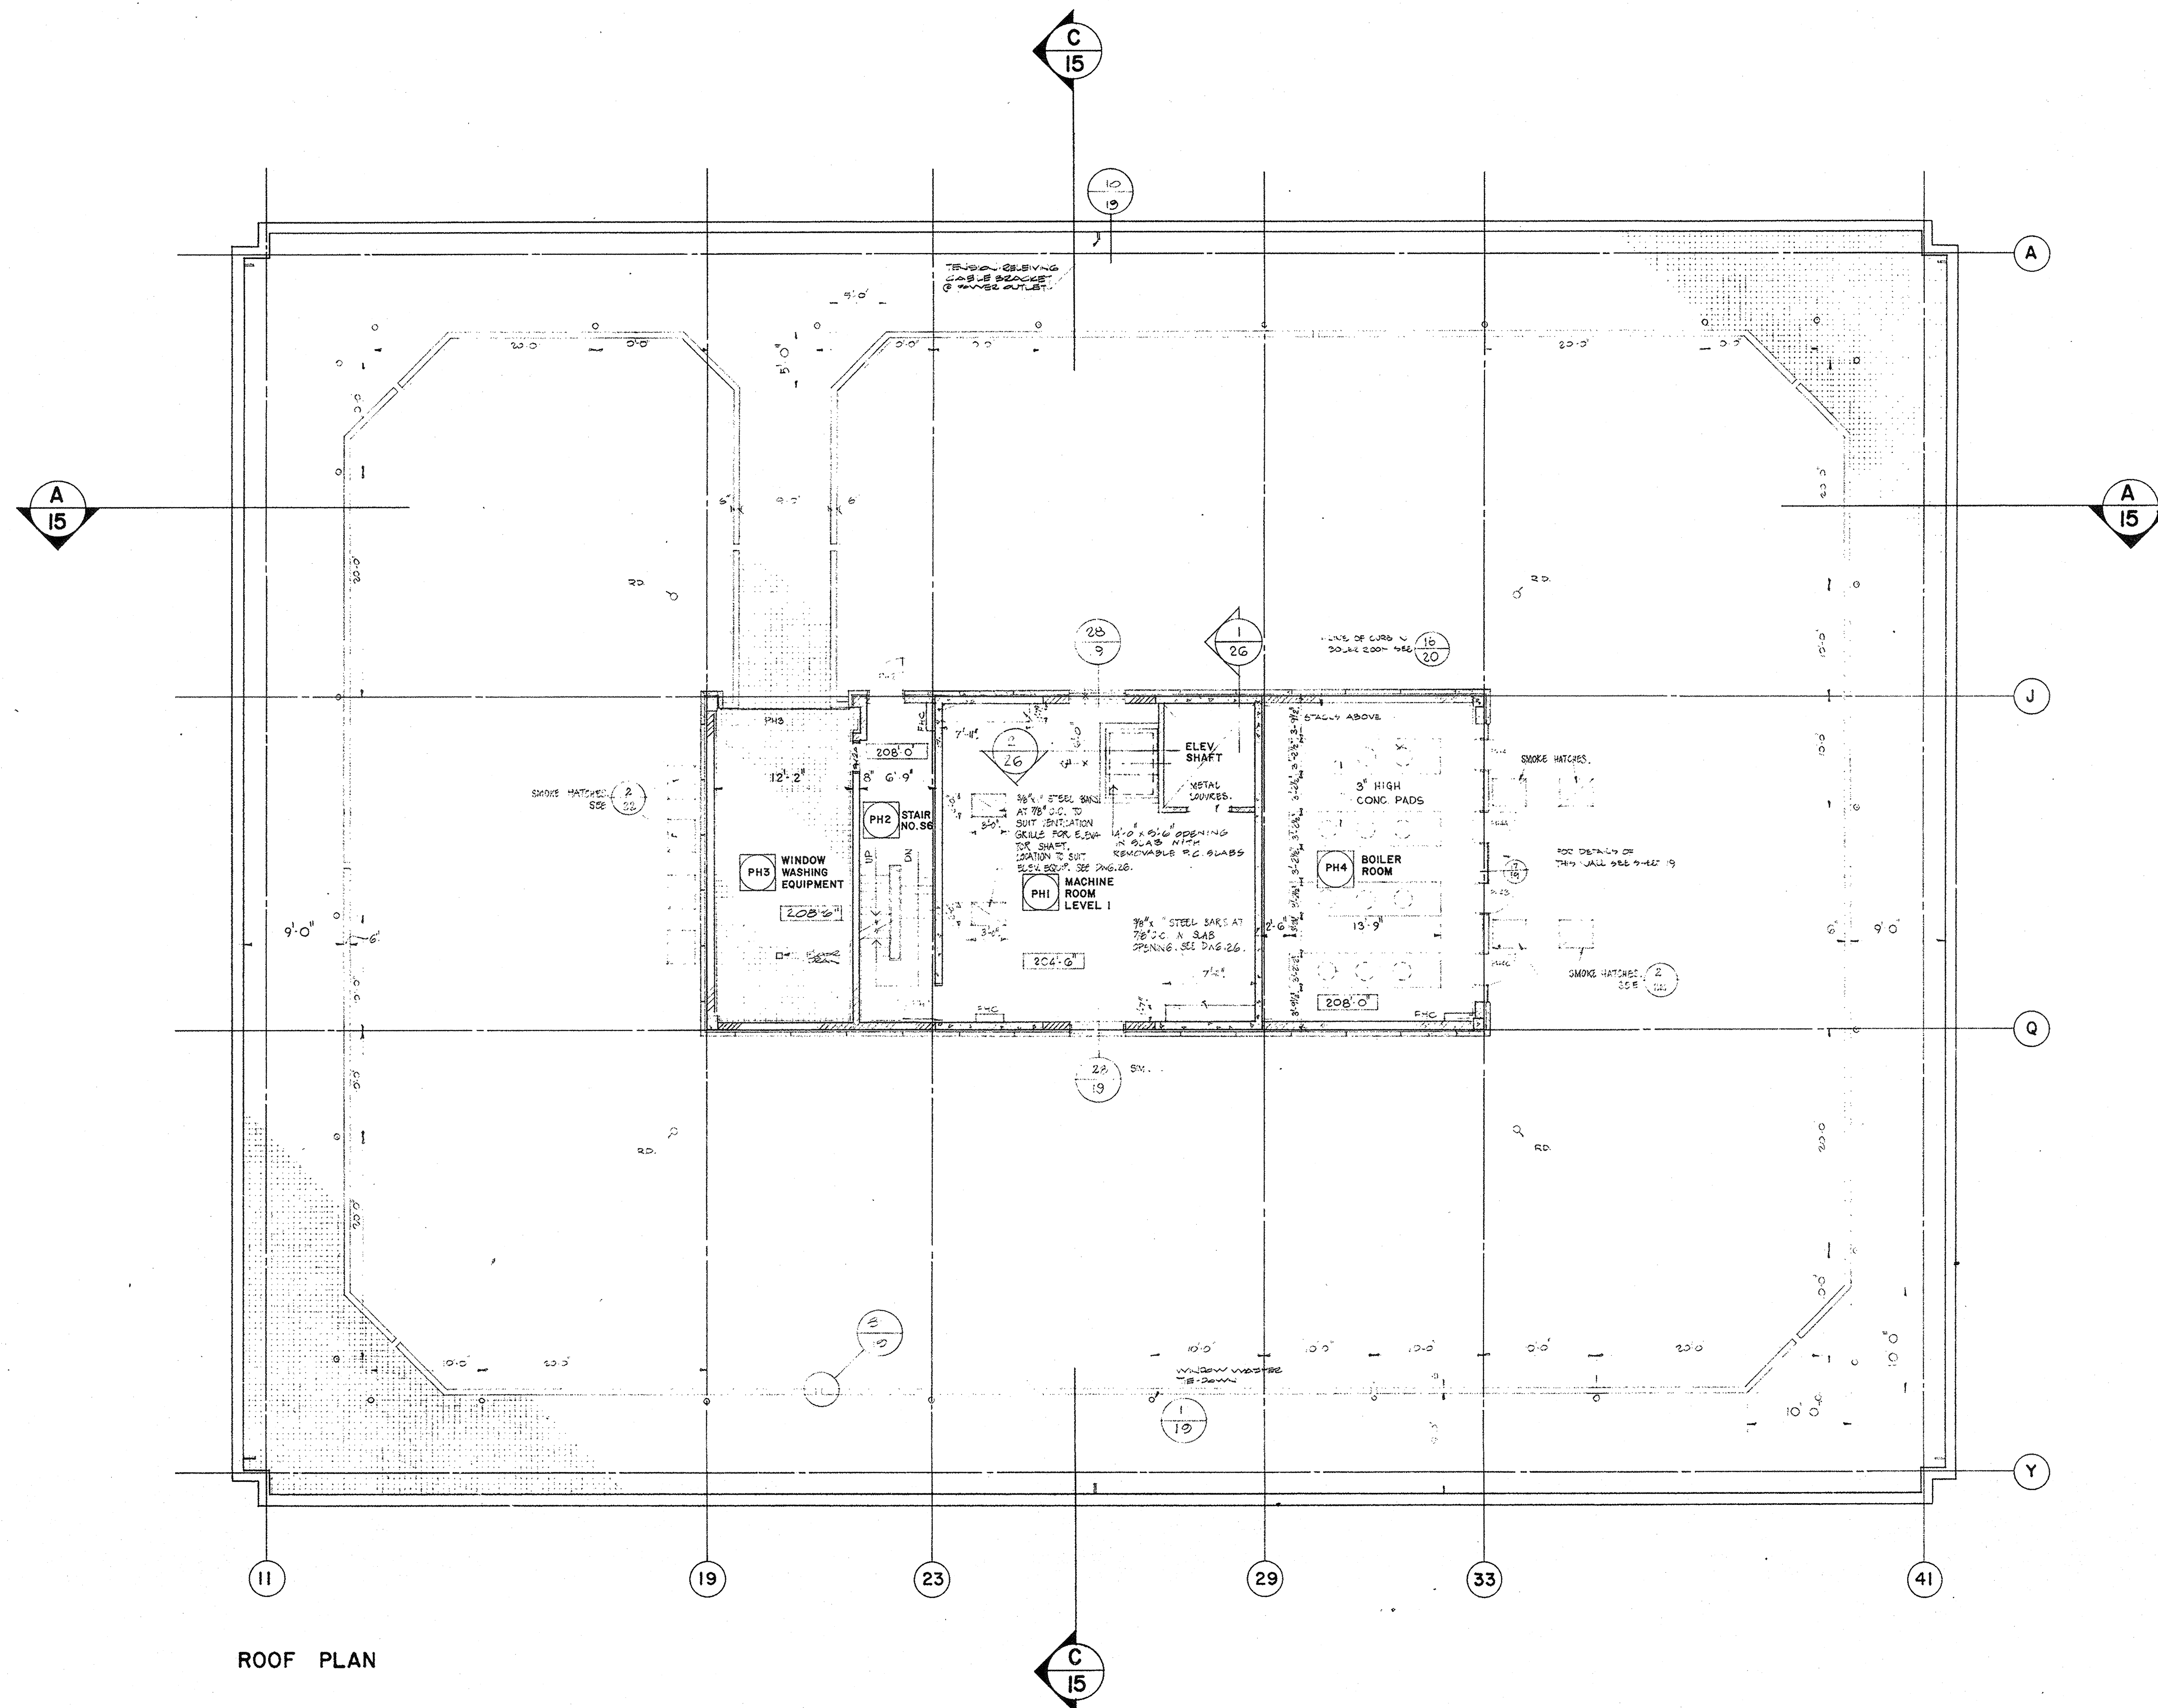

ROOF PLAN

GENERAL NOTES
1. ALL MEASUREMENTS TO BE CHECKED ON THE WORK BY THE CONTRACTOR.
2. ALL PRINTS AND SPECIFICATIONS ARE THE PROPERTY OF THE ARCHITECTS AND MUST BE RETURNED AT THE COMPLETION OF THE WORK.
3. THIS DRAWING IS TO BE USED FOR CONSTRUCTION PURPOSES UNTIL COUNTERSIGNED BY THE ARCHITECTS.

No.	Ref.	Description	Date
1		REVISIONS	
2		Drawn	
3		Date	
4		Checked	
5		Pre-Design	
6		Design	
7		Architectural	
8		Structural	
9		Heating	
10		Sanitary	
11		Electrical	
12		Specifications	
13		Process	
14		Printed	

All measurements must be checked on the work by the contractor.
All prints and specifications are the property of the architects and must be returned at the completion of the work.
This drawing is to be used for construction purposes until countersigned by the architects.

Date: 6/1/55

NATIONAL LIFE OF CANADA

Head Office Building
University Avenue, Toronto, Canada

Searle Wilbee Rowland
Architects
Engineers
Planners
Toronto
Canada

This drawing is the property of Nelsk Owen Rowland & Ray

Sheet Title: PLAN - ROOF & ELEVATOR PENTHOUSE
Scale: 1/8" = 1'-0"
Sheet Number: 69039-11