


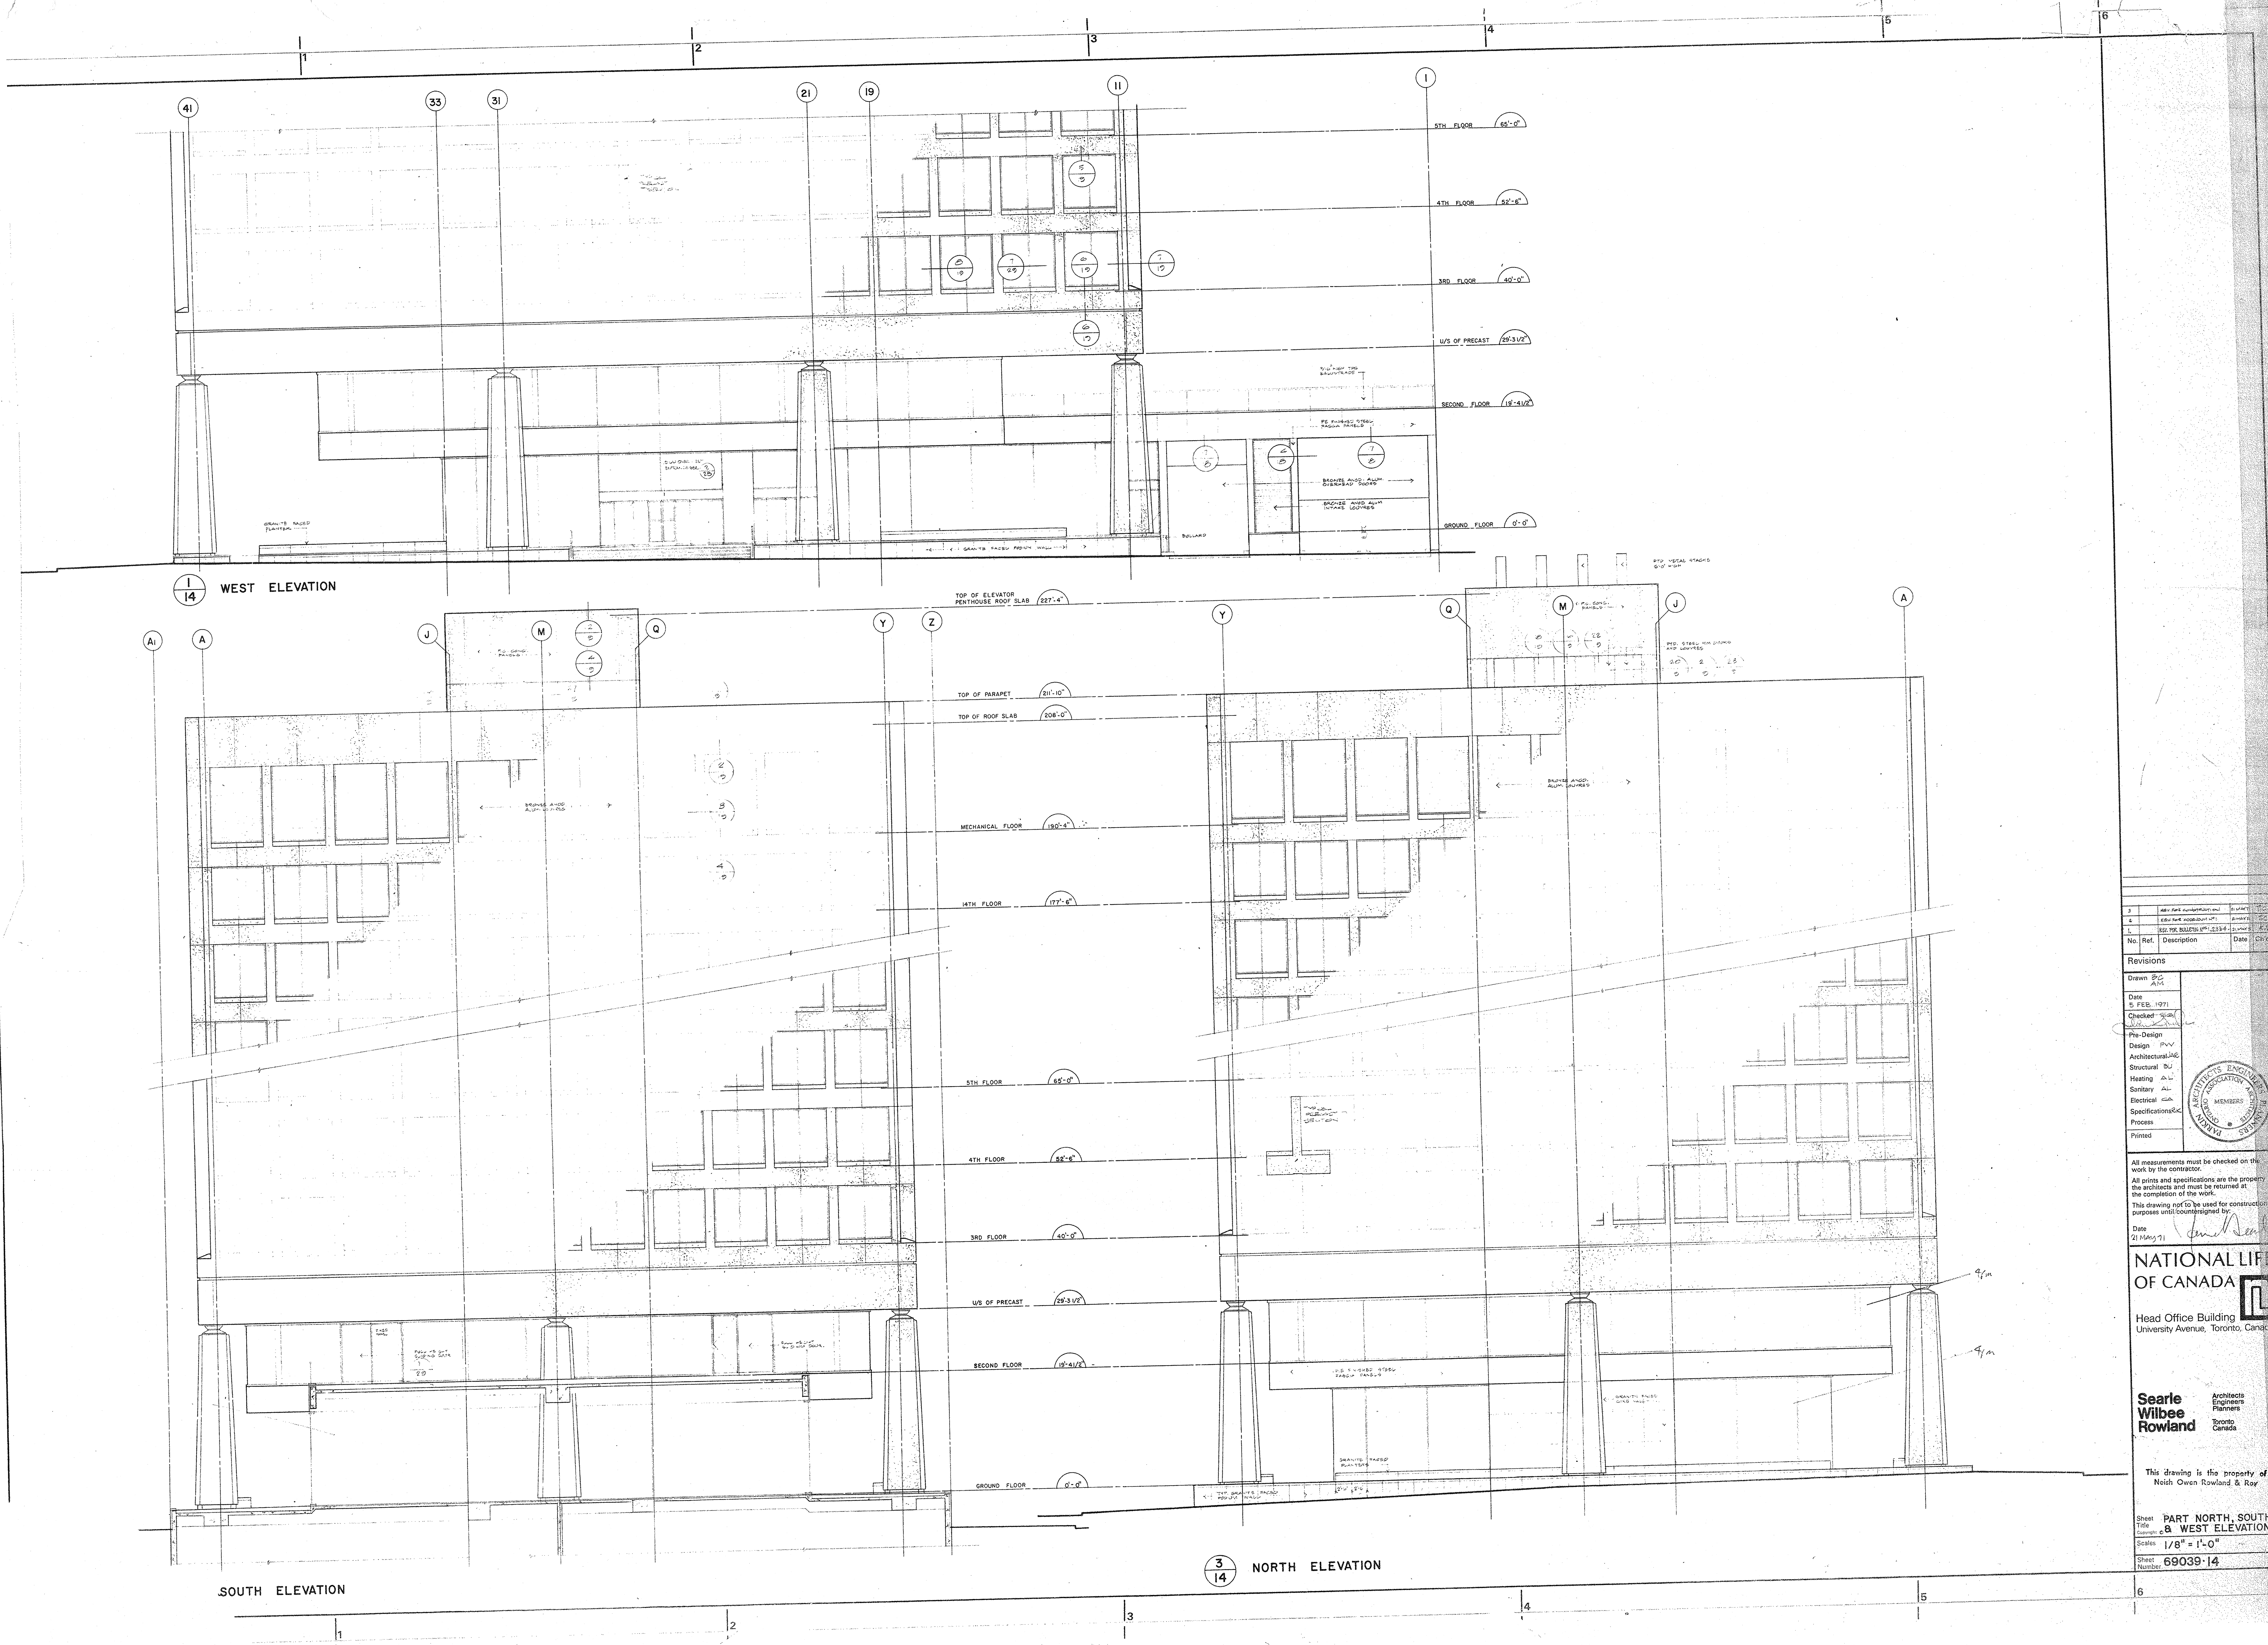

No.	Ref.	Description	Date	CHKD
1		REVISIONS		
2		Drawn	5 FEB. 1971	
3		Checked		
4		Pre-Design		
5		Design		
6		Architectural		
7		Structural		
8		Sanitary		
9		Electrical		
10		Specifications		
11		Process		
12		Printed		

All measurements must be checked on the work by the contractor.
All prints and specifications are the property of the architects and must be returned at the completion of the work.
This drawing not to be used for construction purposes until countersigned by:
Date: 7/1 MAY 71

NATIONAL LIFE OF CANADA

Head Office Building
University Avenue, Toronto, Canada

Searle Wilbee Rowland
Architects
Engineers
Planners
Toronto
Canada

This drawing is the property of
Neil Owen Rowland & Ray

Sheet Title: PART NORTH, SOUTH & WEST ELEVATION
Scale: 1/8" = 1'-0"
Sheet Number: 69039-14