




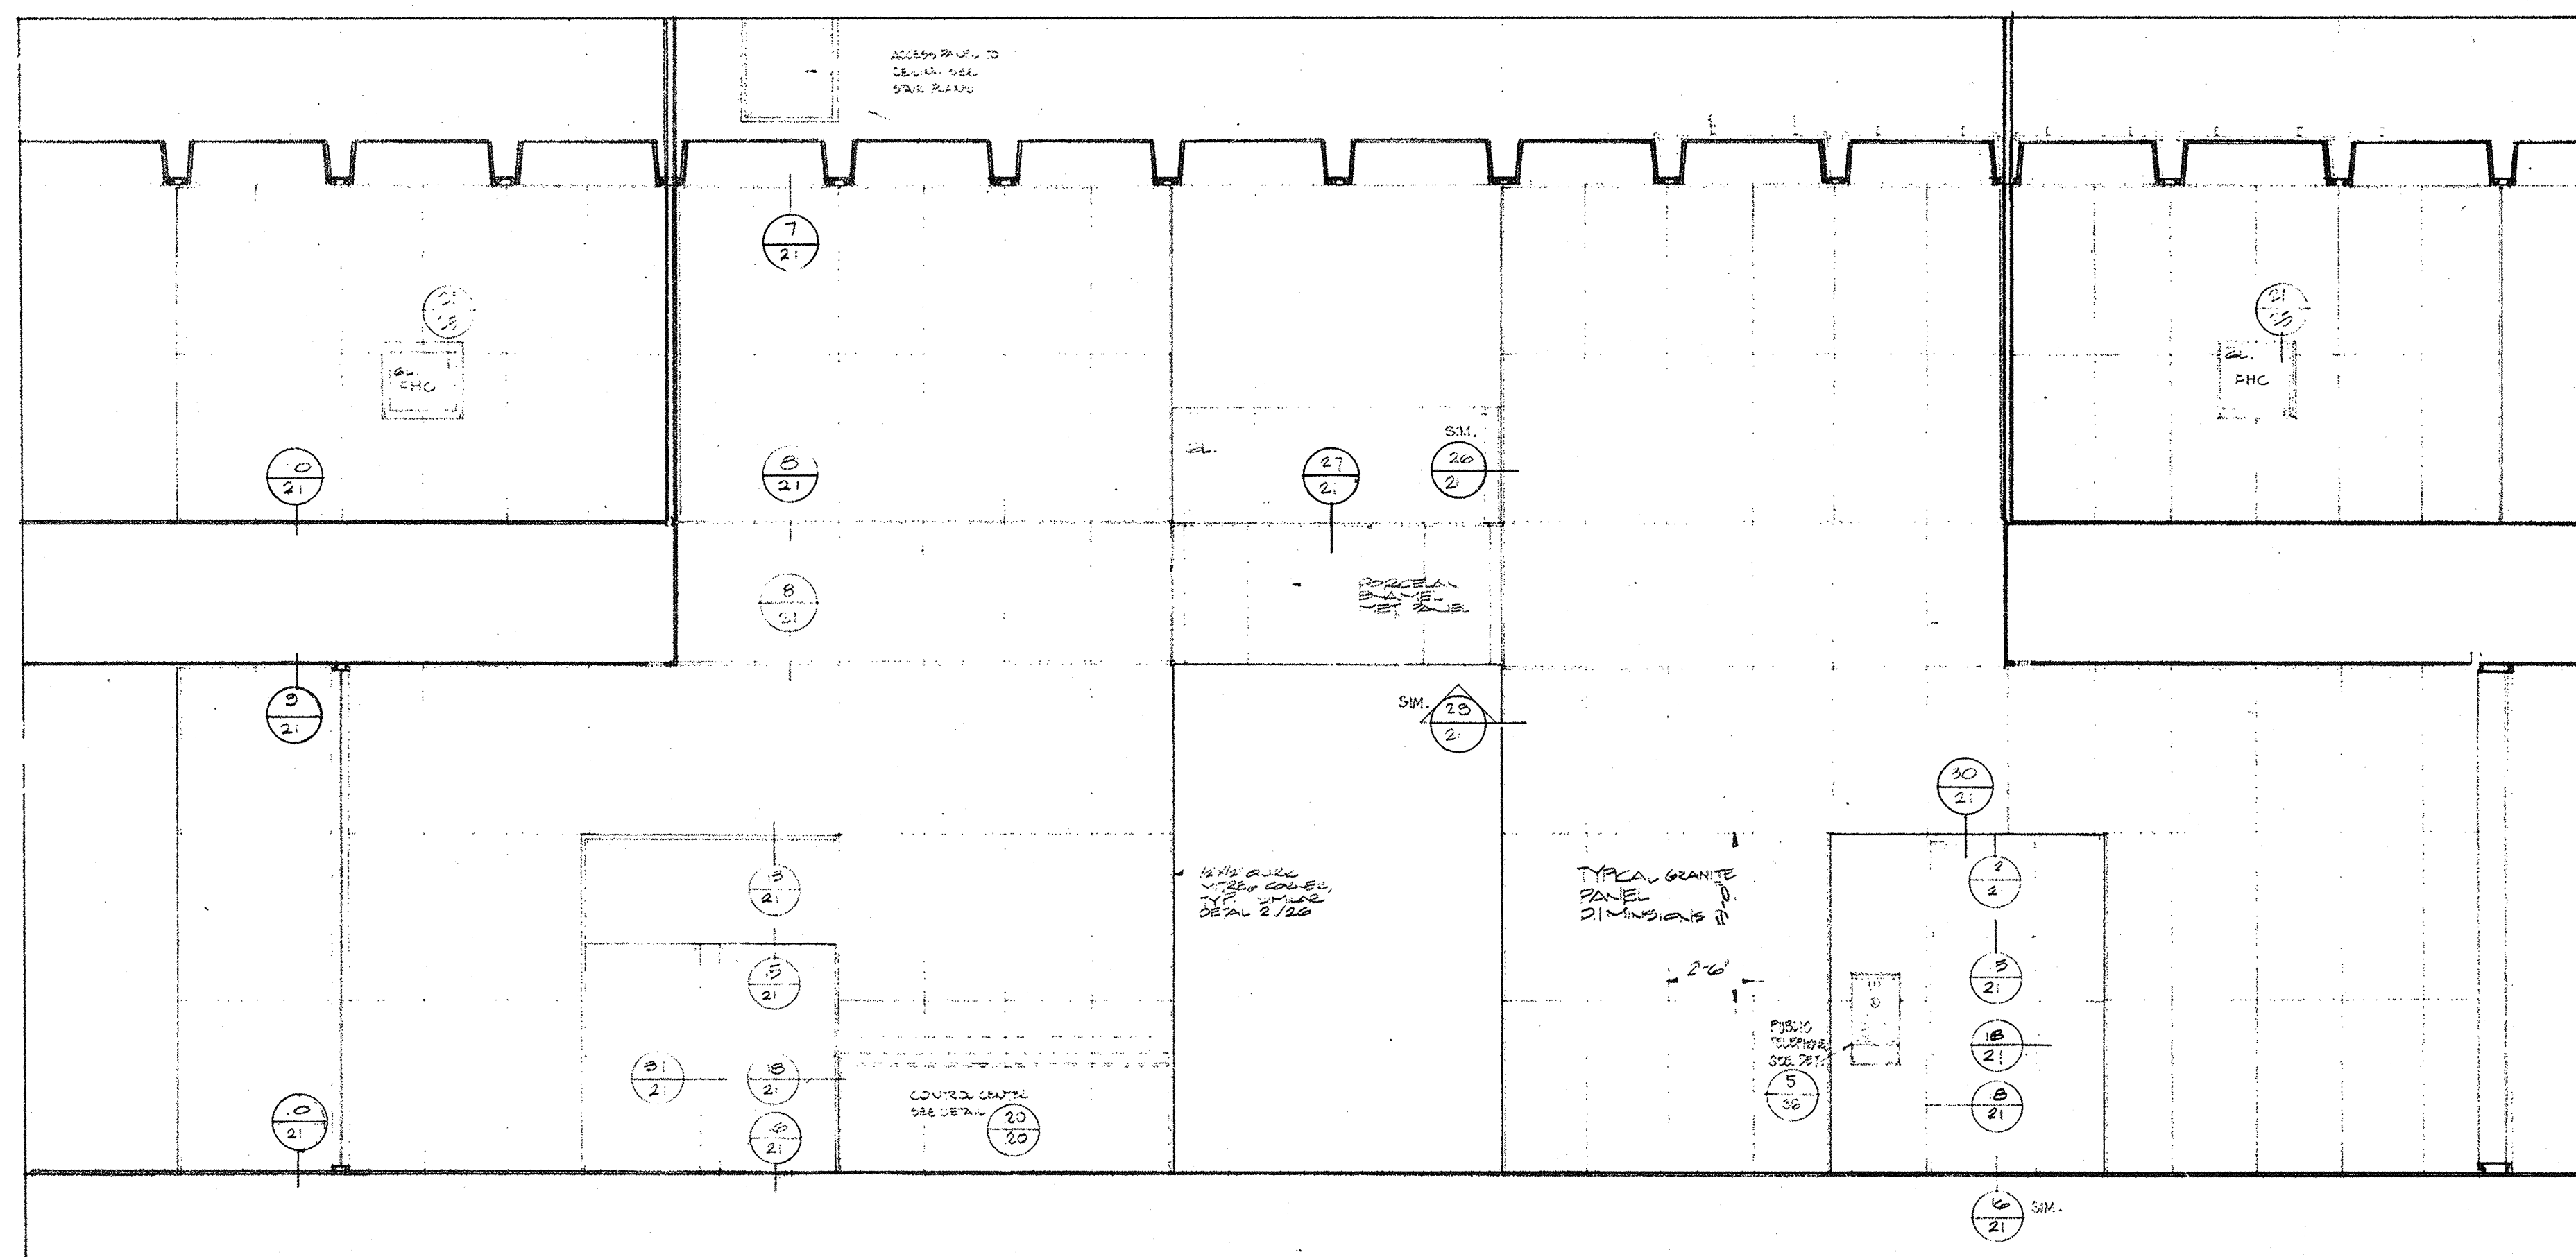


1
21 CORE - EAST ELEVATION

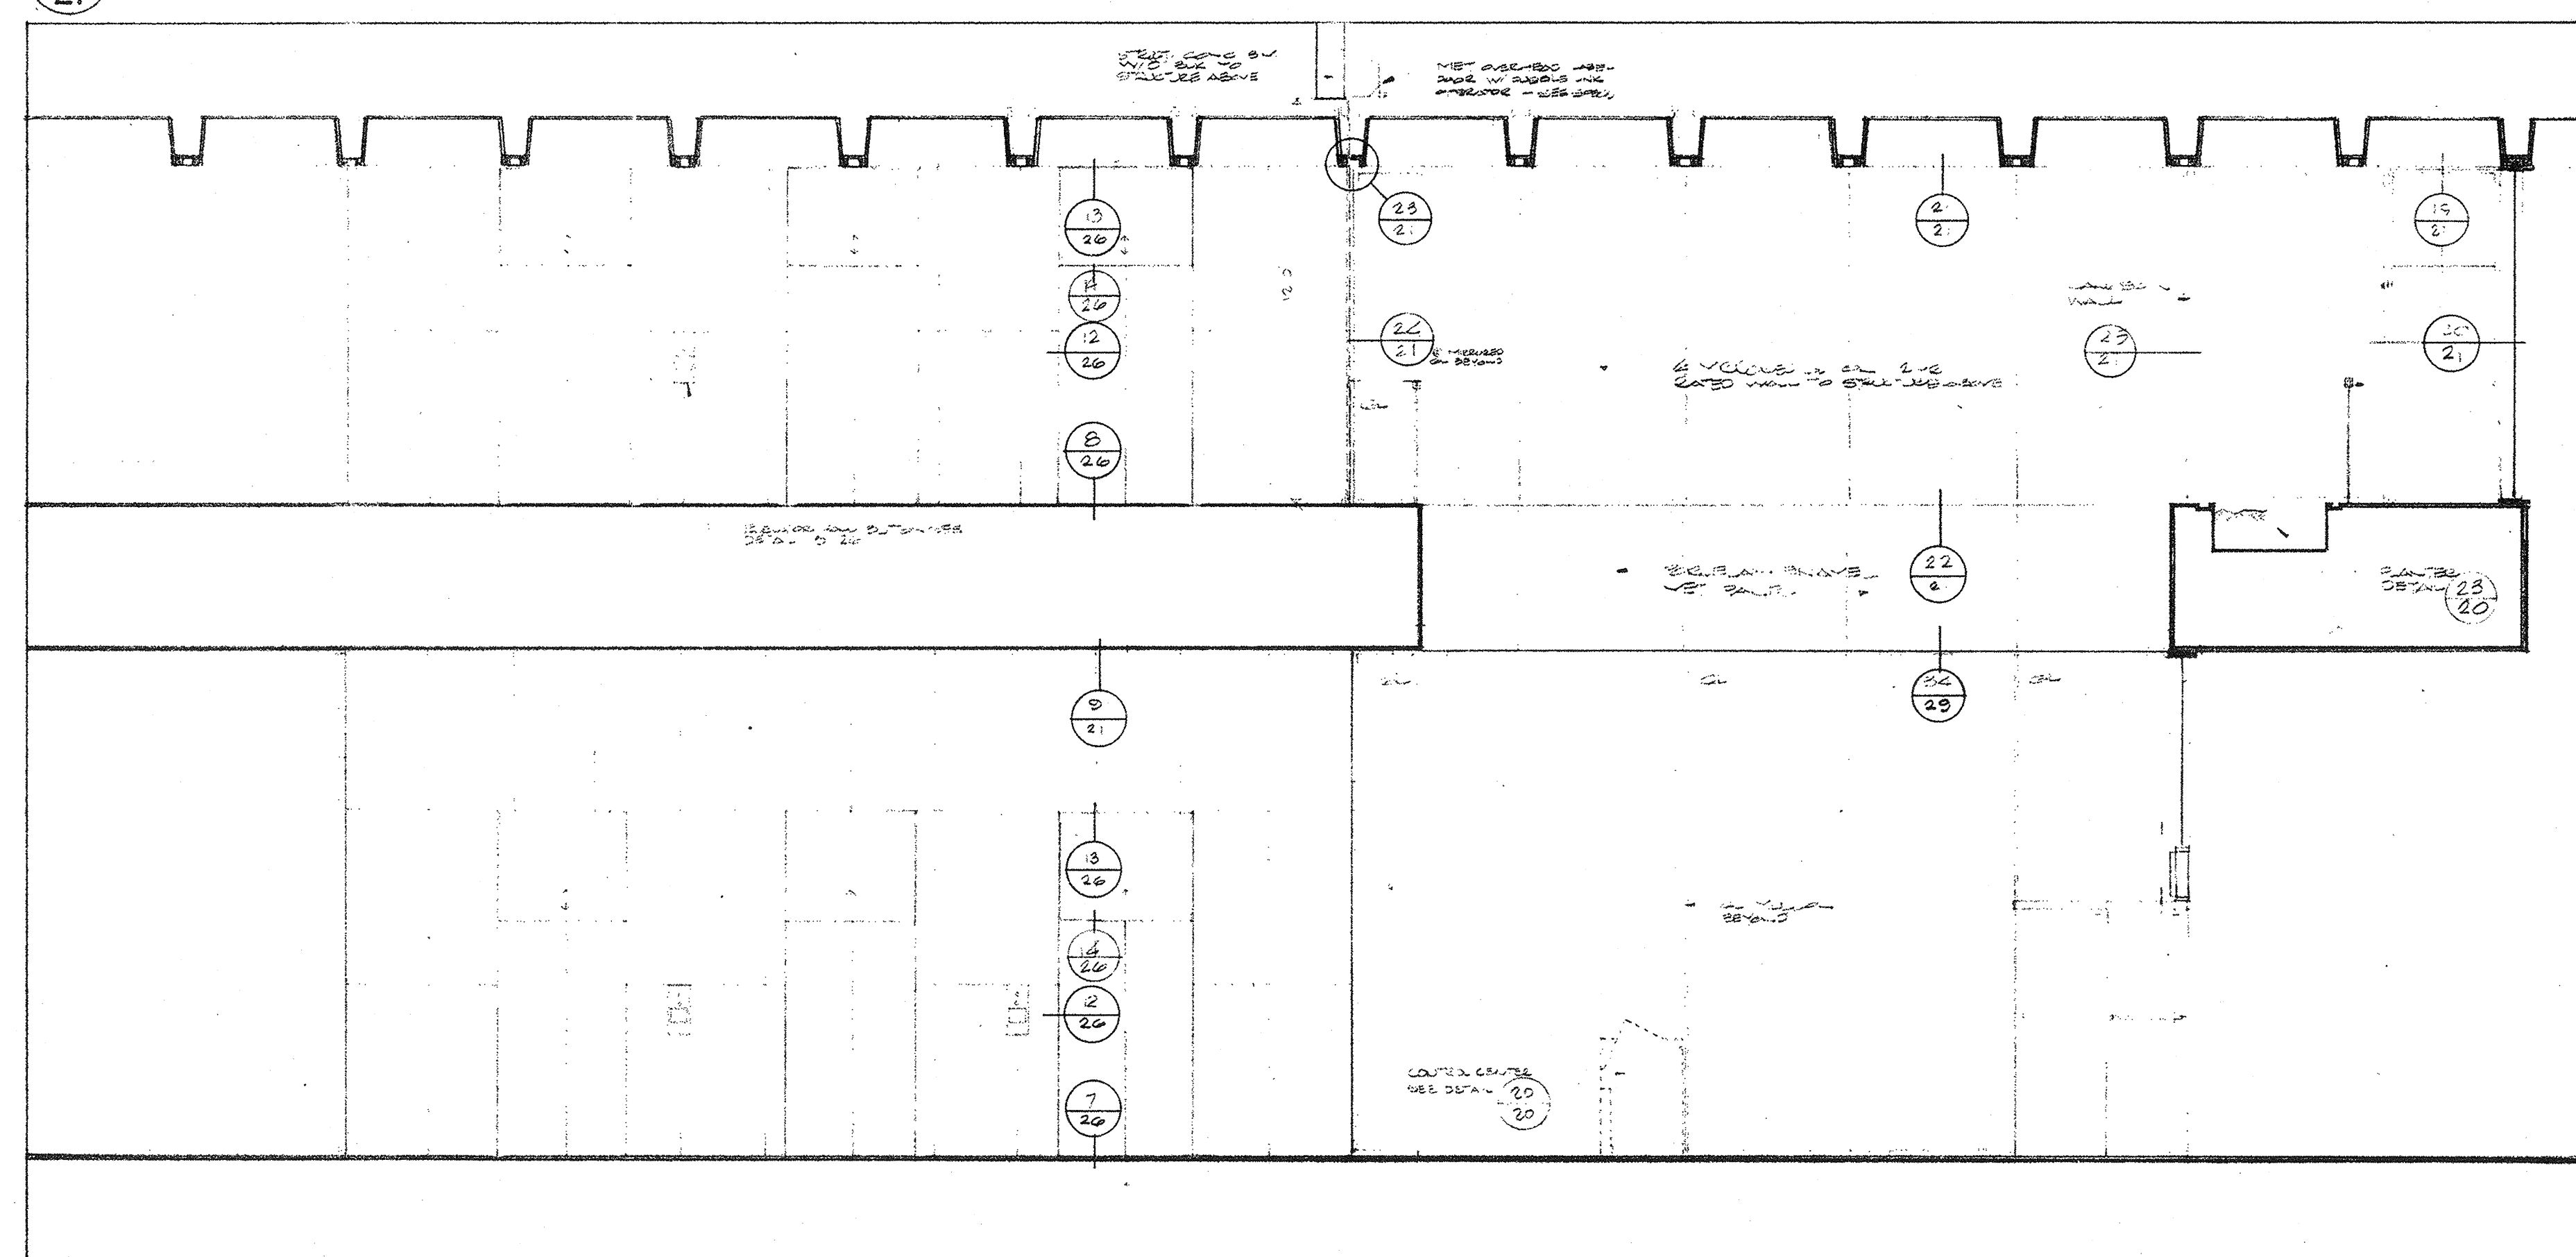


3
21 ELEVATOR LOBBY - NORTH ELEVATION

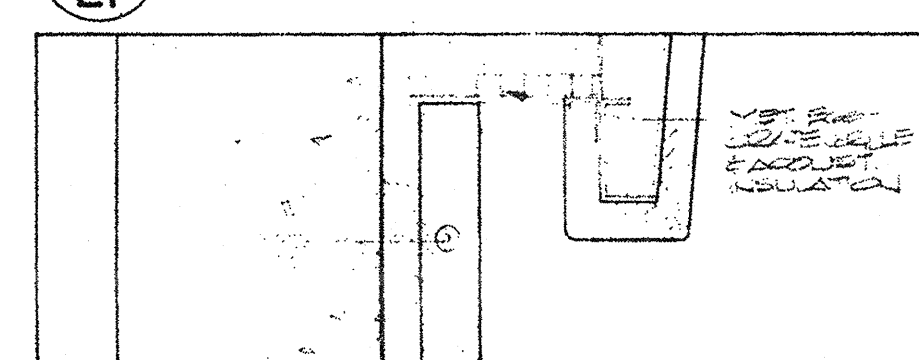


7
21 SECTION - TYPICAL DETAIL AT SECOND FL. CEILING

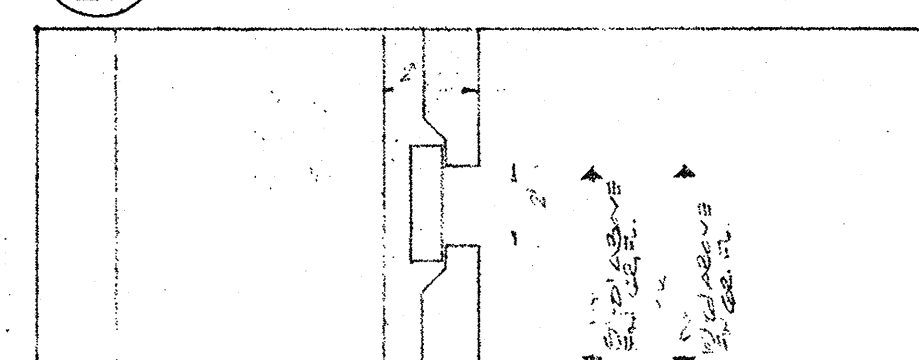


8
21 SECTION - HORIZONTAL SLOTS AT MAIN LOBBY

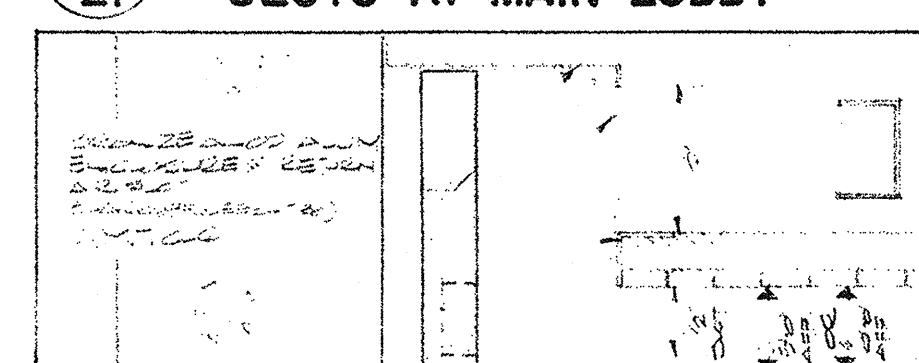


9
21 SECTION - TYPICAL DETAIL AT GROUND FL. CEILING

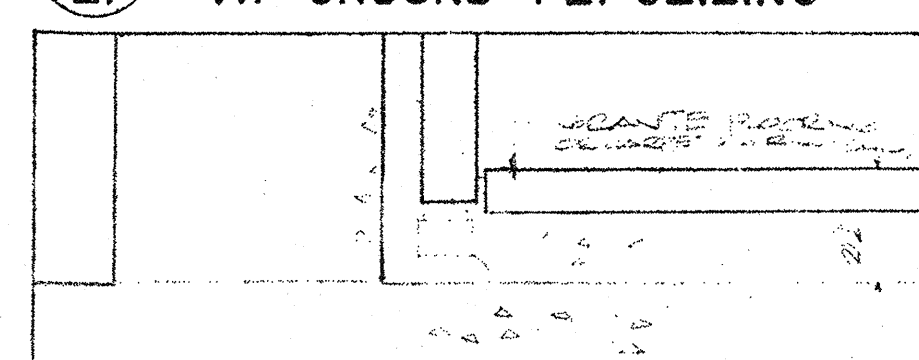


10
21 SECTION - TYPICAL BASE AT GRANITE

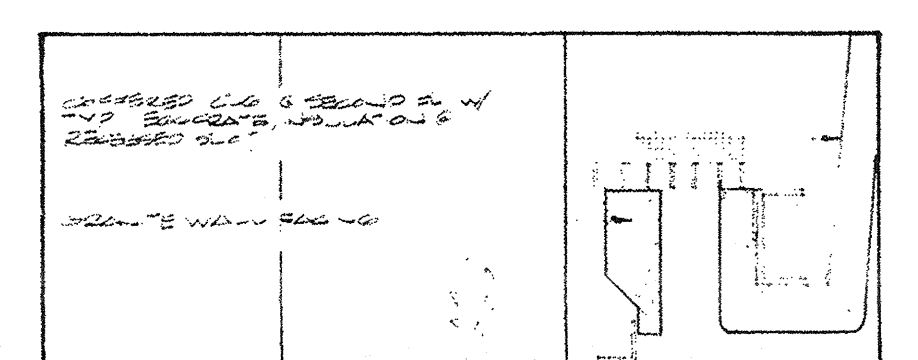


11
21 SECTION - HEAD - BRONZE TRANSMOM AT 2ND FL. CLG.

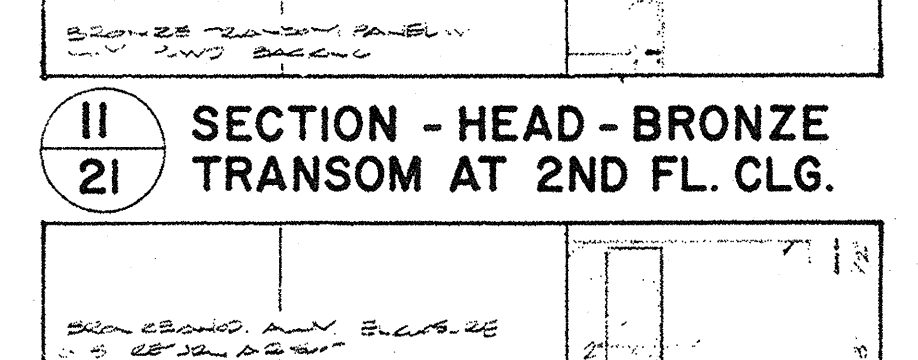


12
21 SECTION - HEAD - BRONZE TRANSMOM AT VEST. - 107

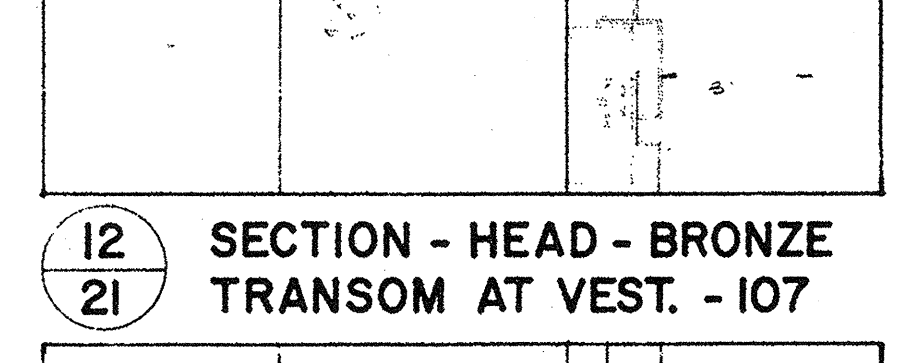


13
21 SECTION - HEAD - BRONZE TRANSMOM AT GROUND FL.

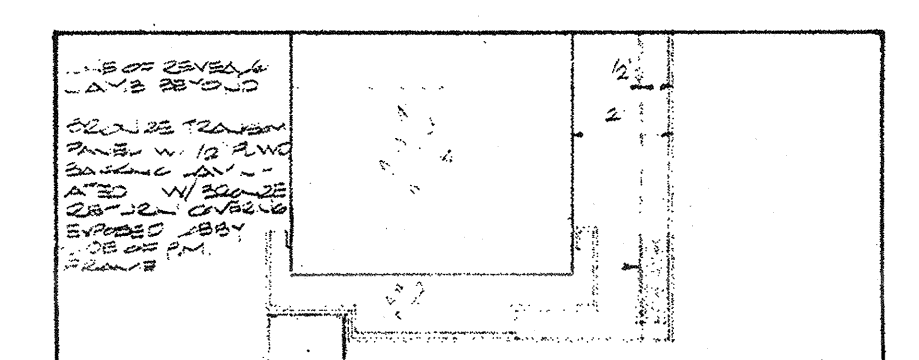


14
21 SECTION - HEAD - TYPICAL BRONZE DOOR

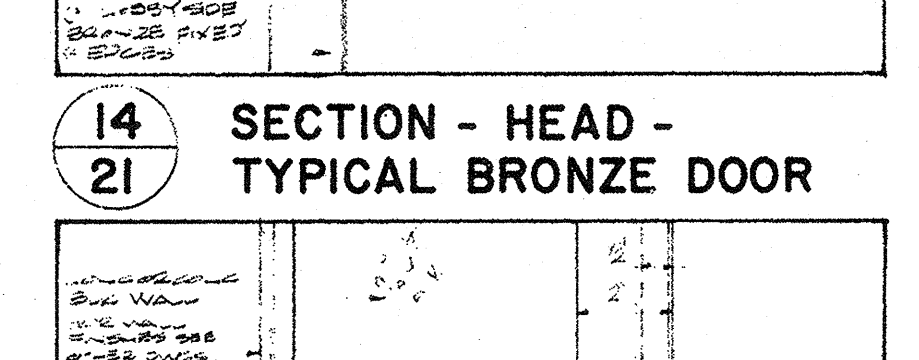


15
21 SECTION - HEAD - BRONZE DOORS - NOS. 102, 102A, 107, 204

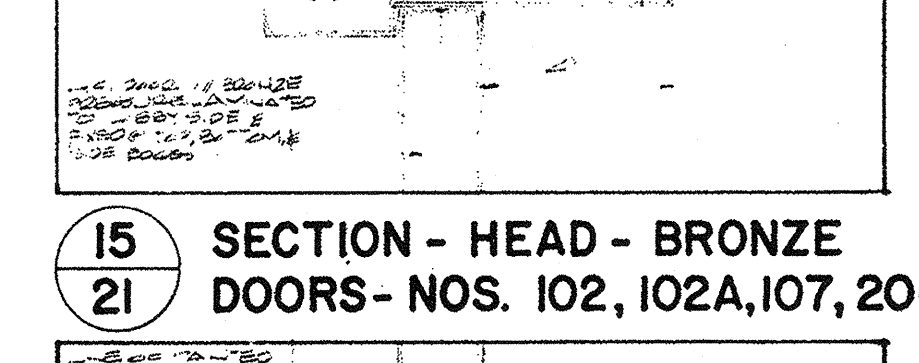


16
21 SECTION - SILL - TYPICAL BRONZE DOOR

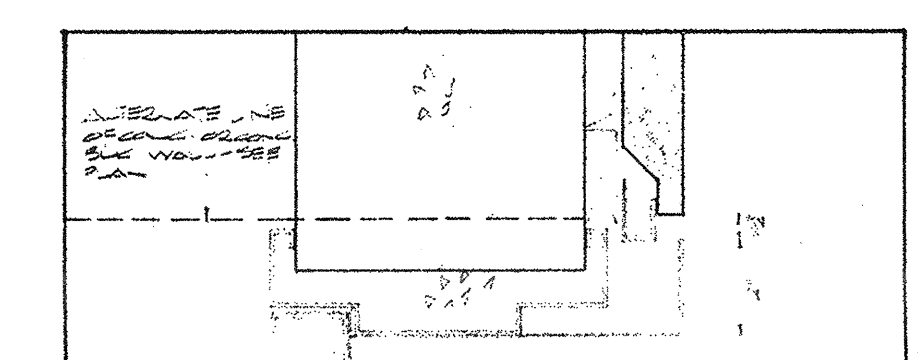


17
21 PLAN - JAMB - TYPICAL BRONZE DOOR

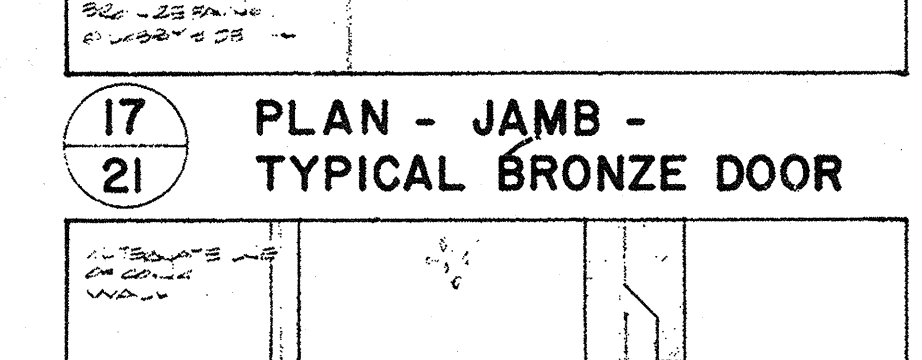


18
21 PLAN - JAMB - BRONZE DOORS - NOS. 102, 102A, 107, 204

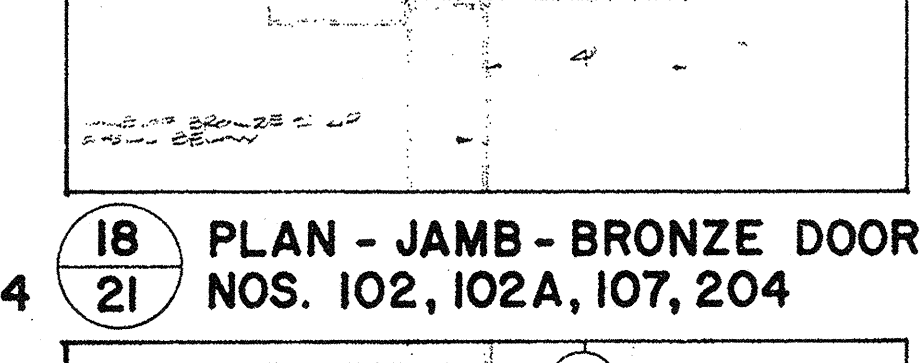


31
21 PLAN - JAMB - BRONZE DOORS - NOS. 102, 102A

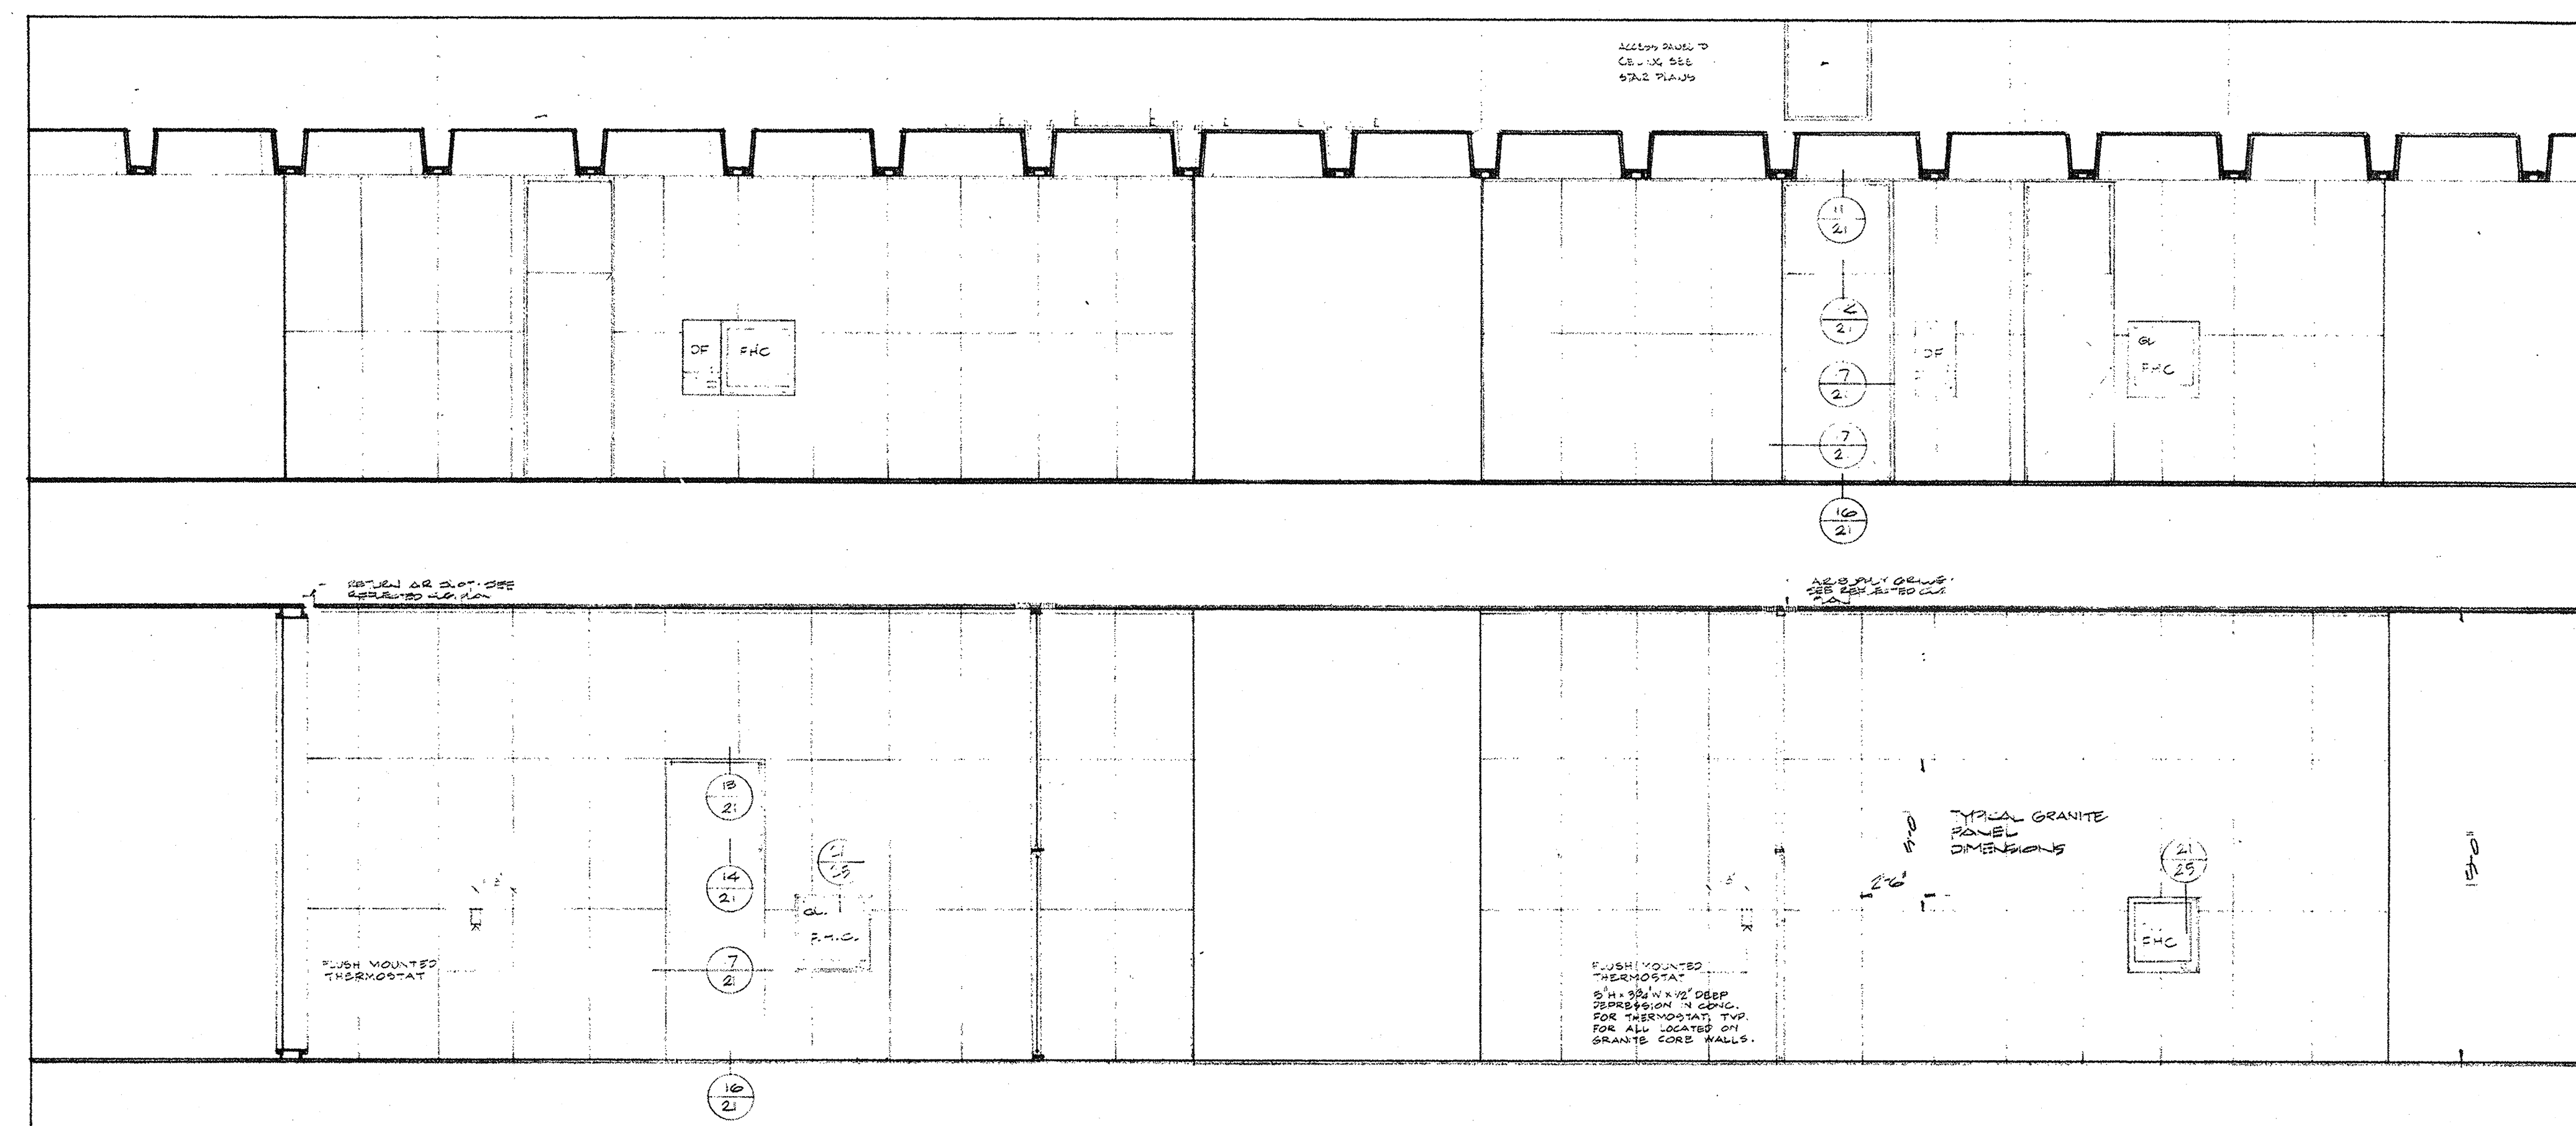


2
21 CORE - WEST ELEVATION

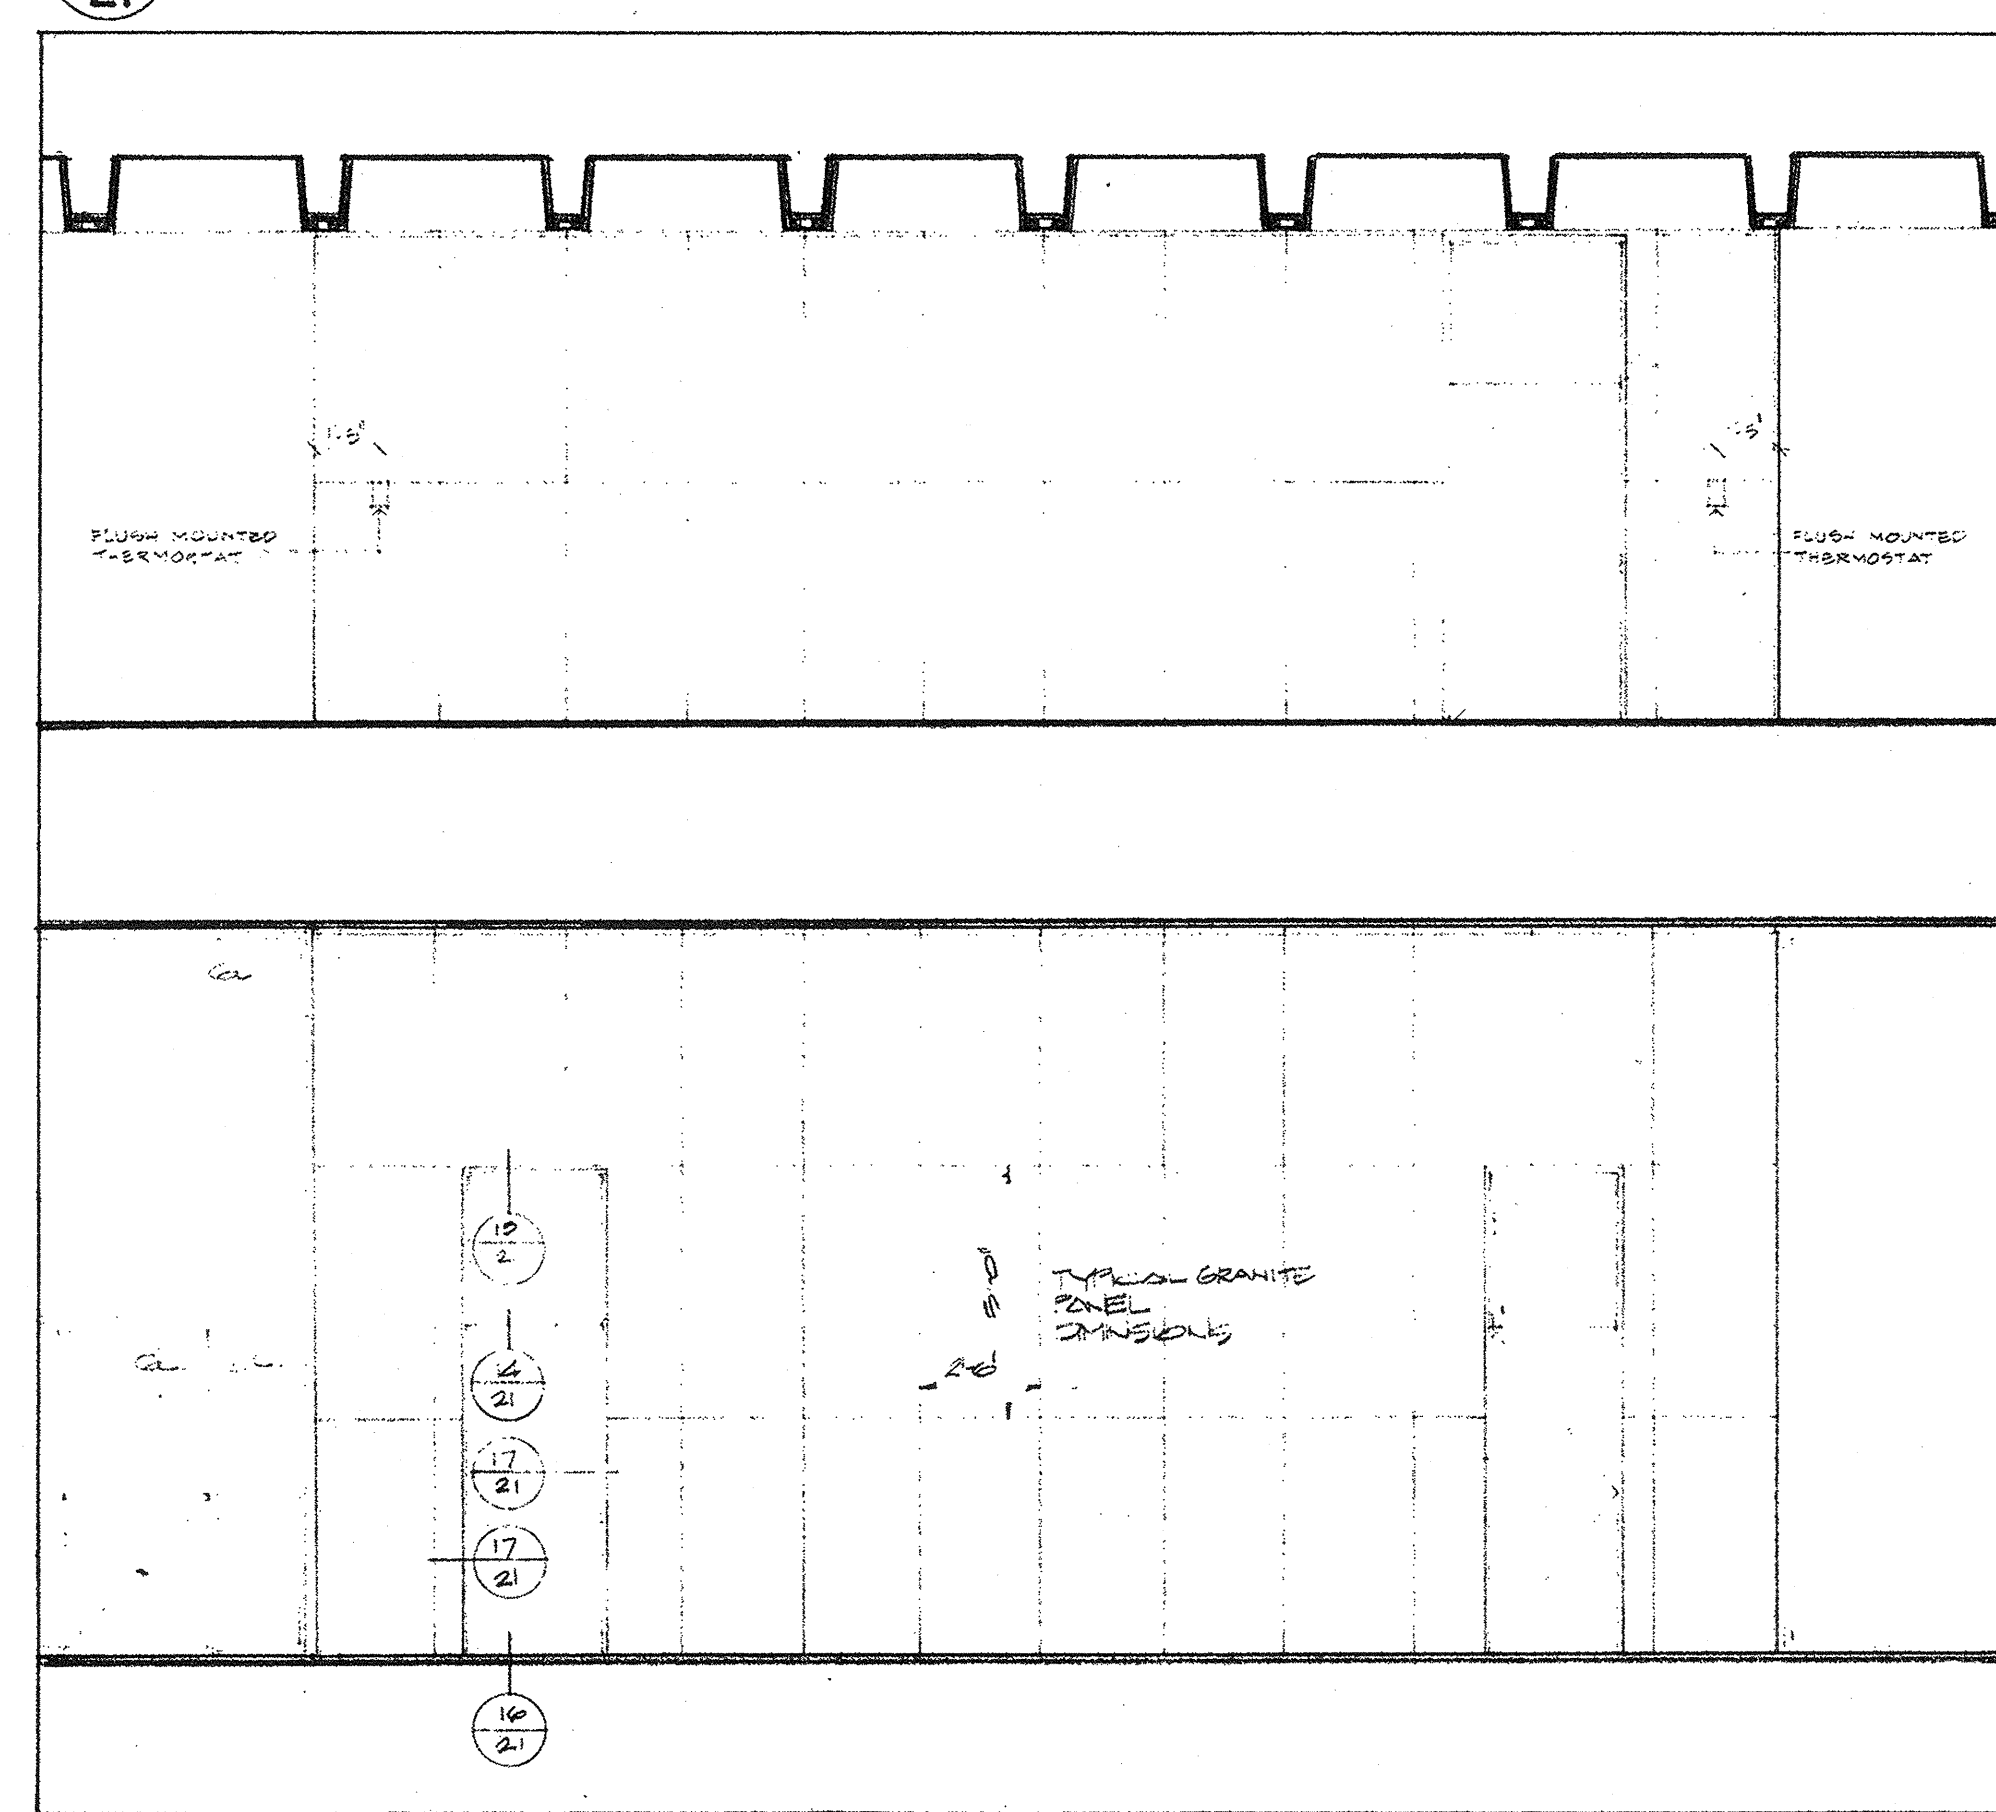


4
21 CORE - SOUTH ELEVATION

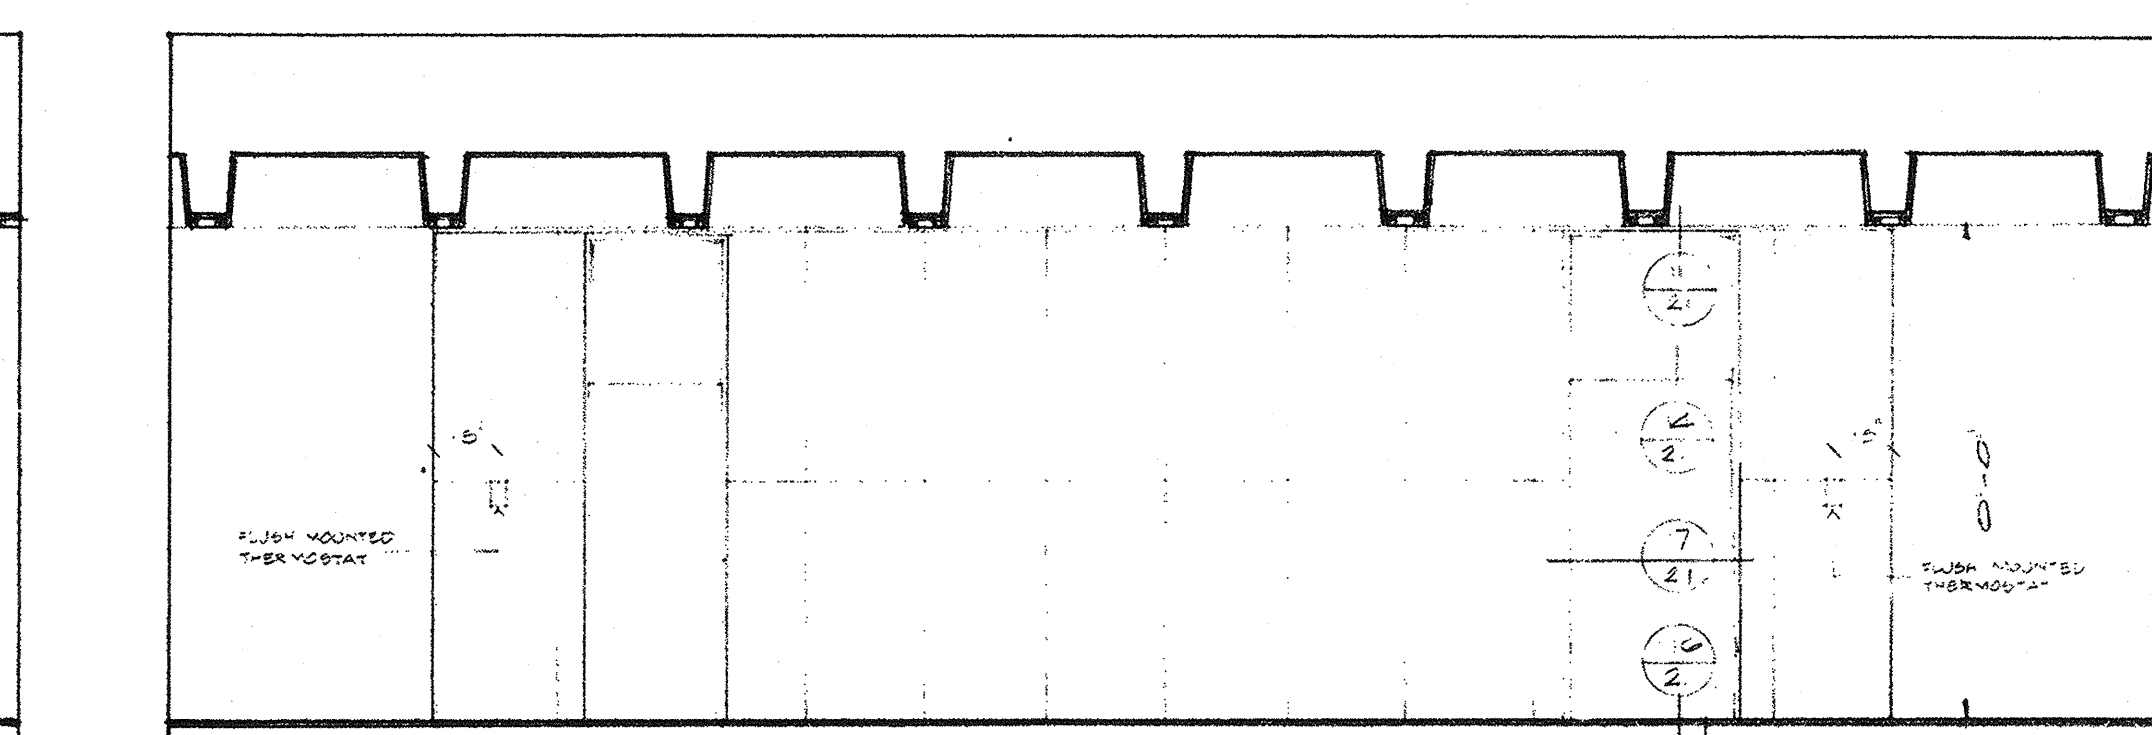


5
21 CORE - NORTH ELEVATION - SECOND FLOOR

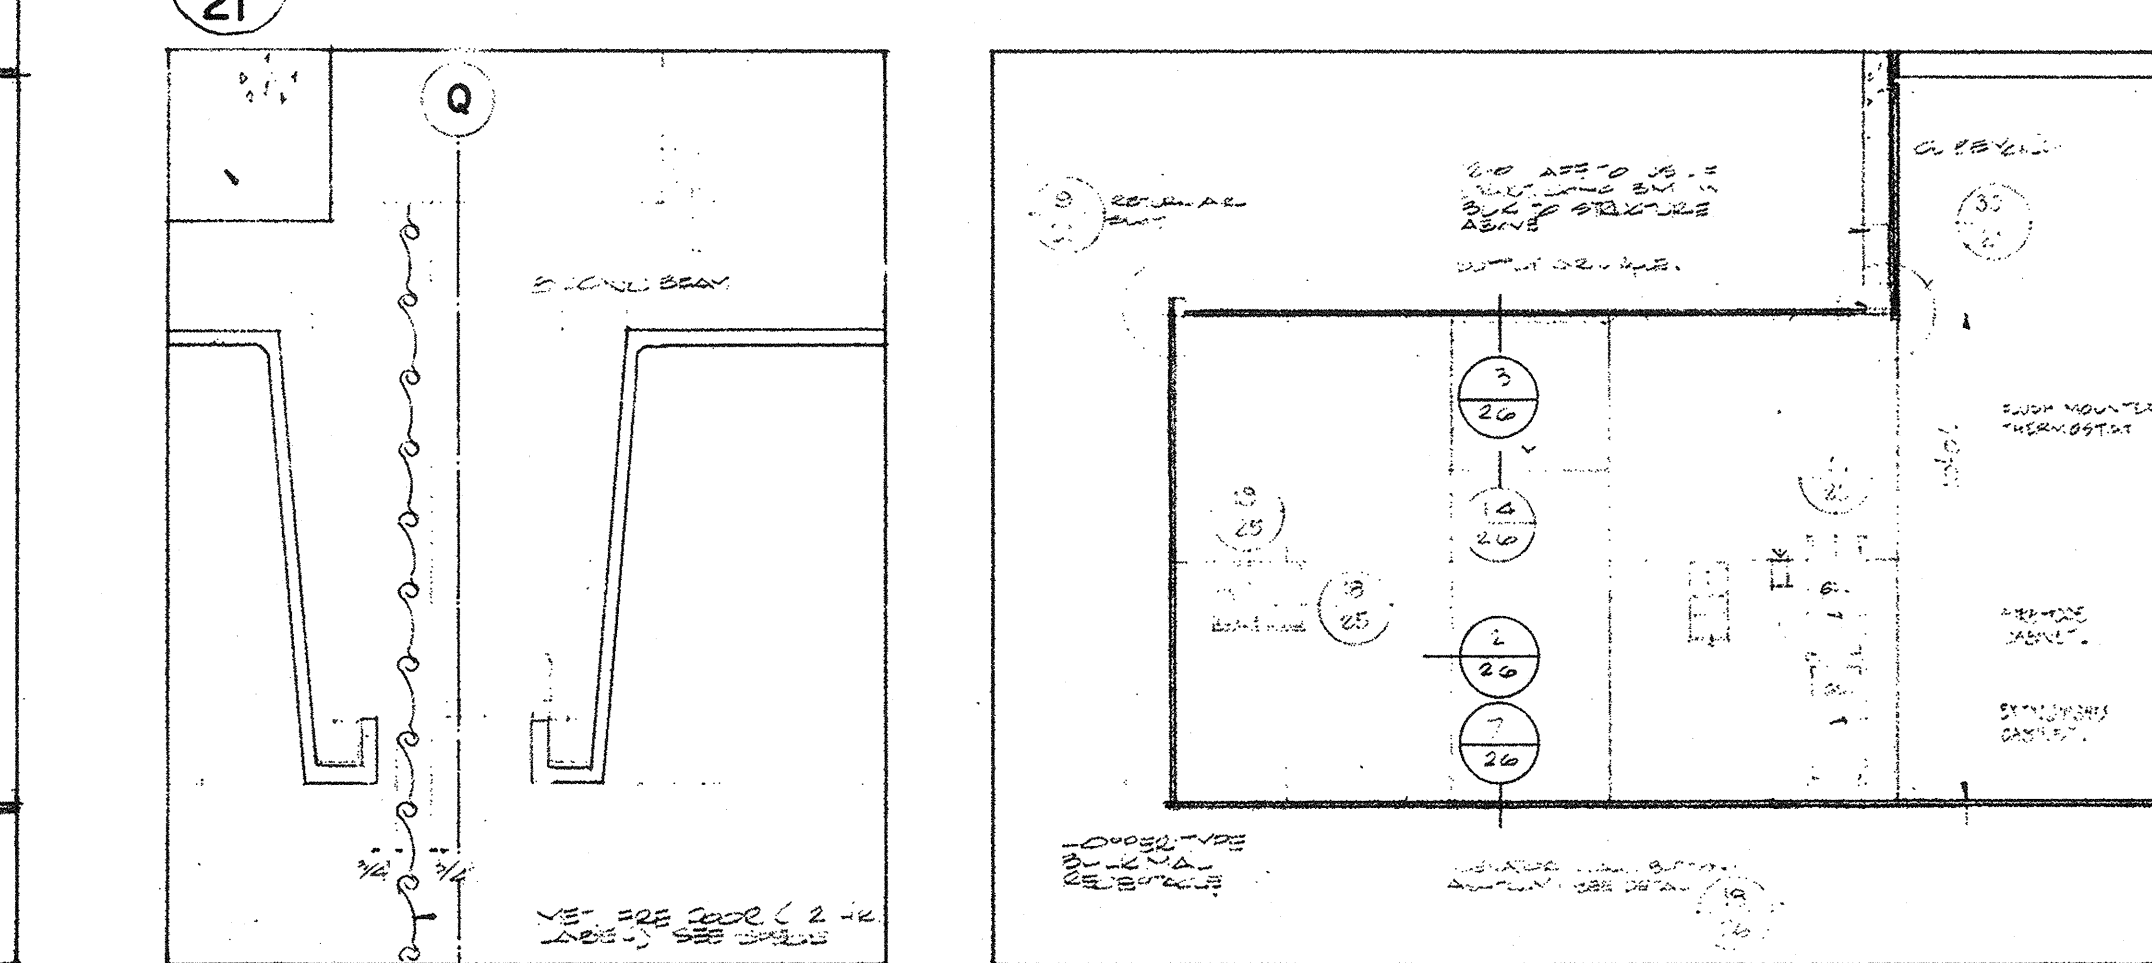


23
21 SECTION - HEAD - ROLLING DR. AT 2ND FL. ELEV. LOBBY

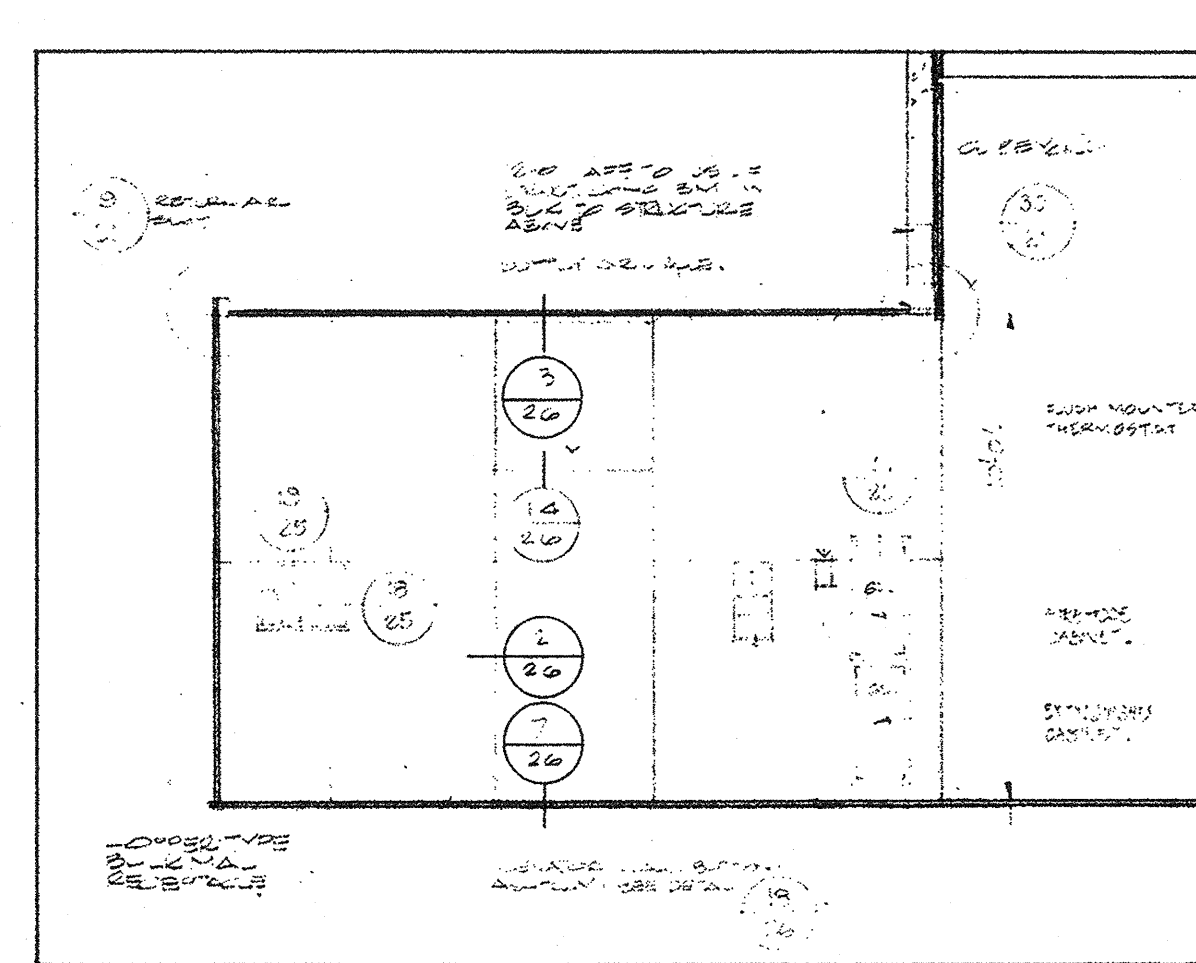


6
21 ELEVATION - NORTH WALL - SHUTTLE ELEVATOR VEST.

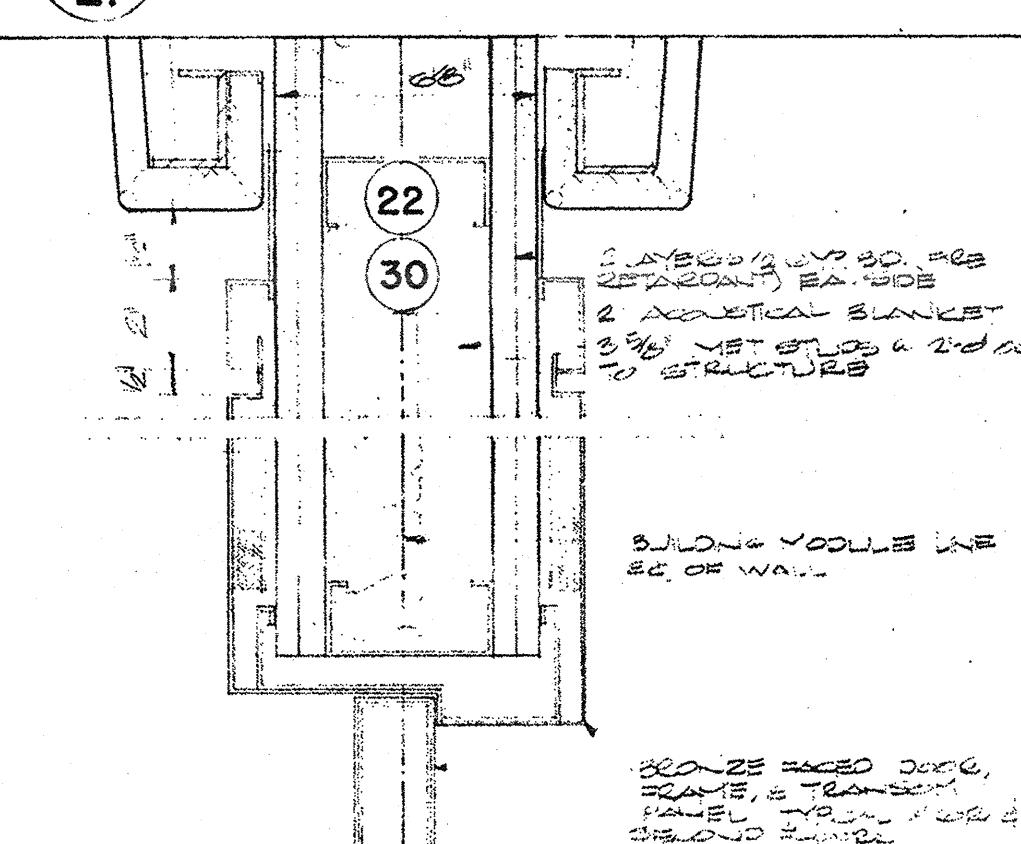


19
21 SECTION - HEAD AT 2 HR. WALL

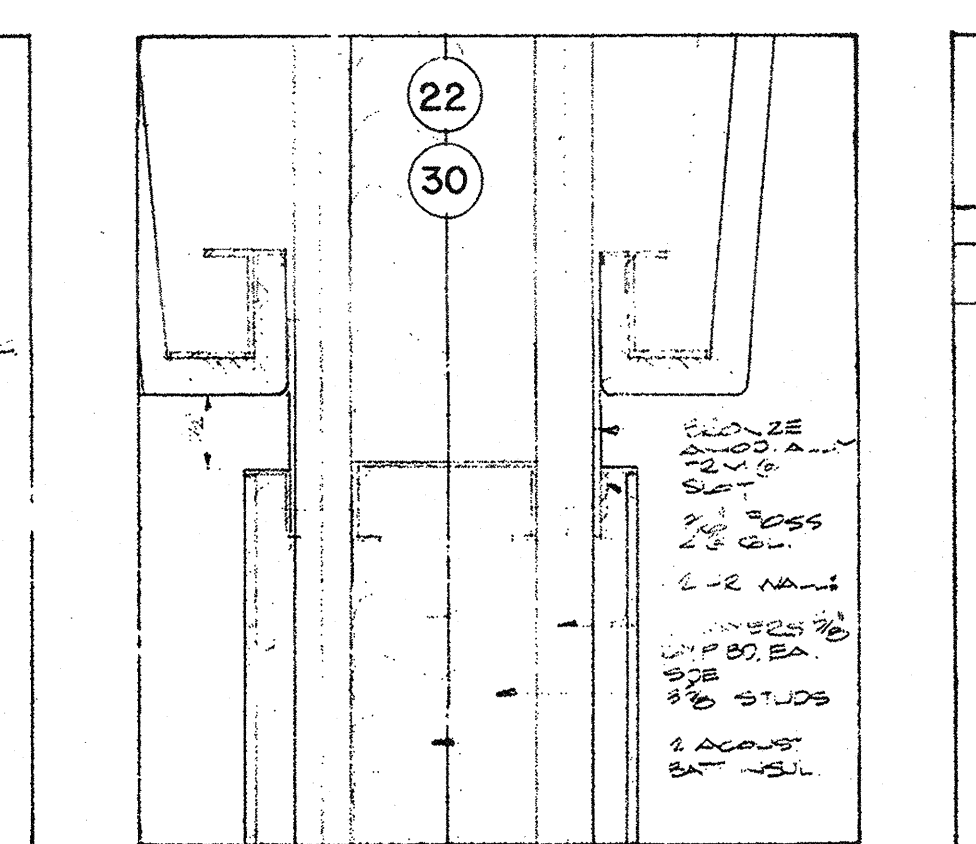


21
21 SECTION - HEAD - 2 HR. WALL

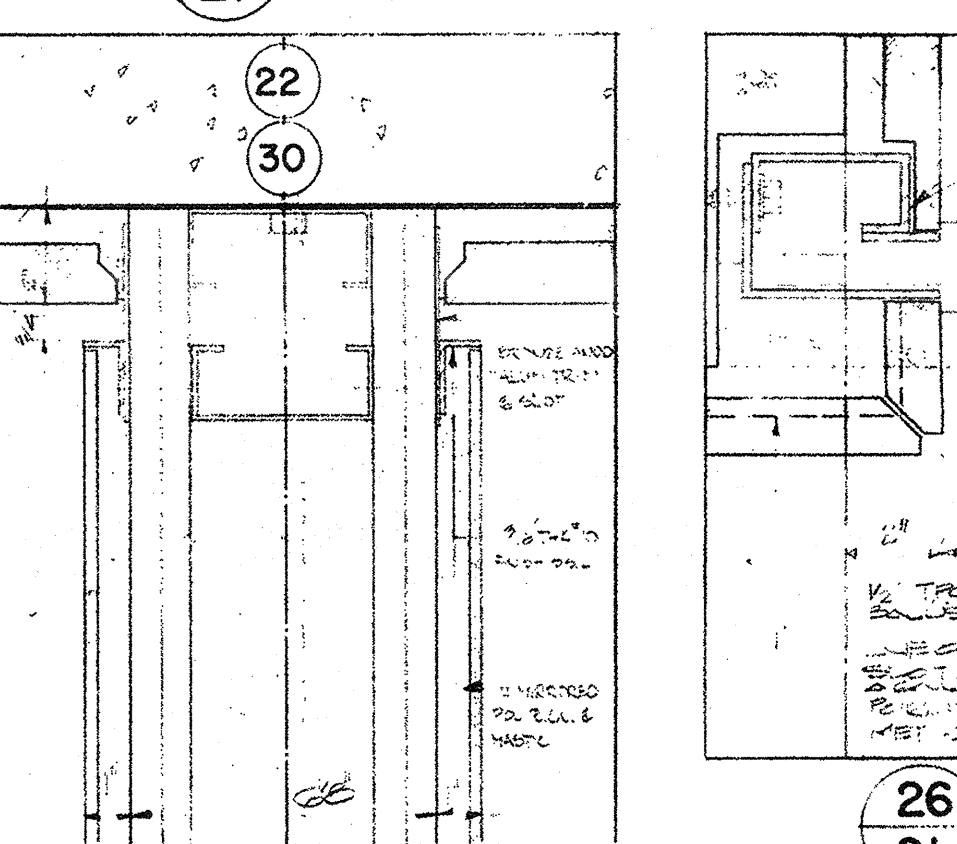


24
21 PLAN - 2 HR. WALL AT CORE WALL

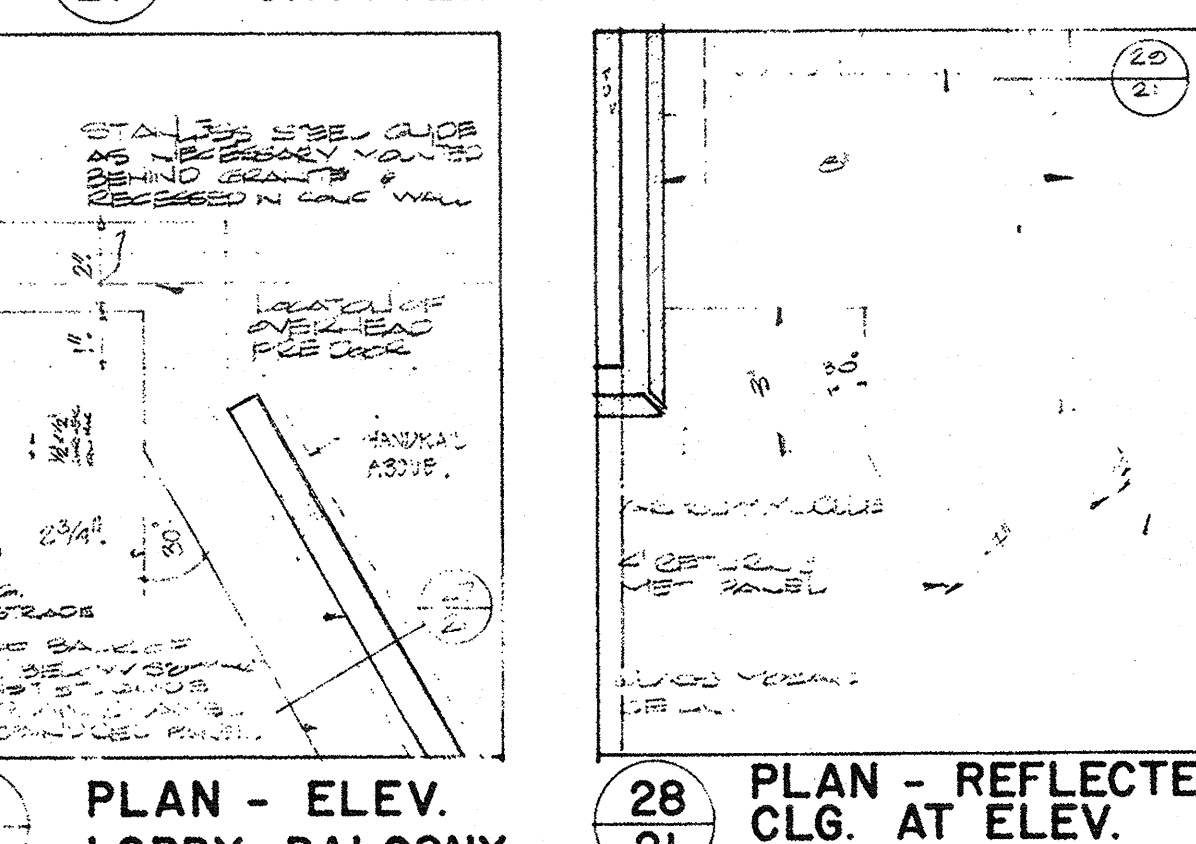


26
21 PLAN - ELEV. LOBBY BALCONY

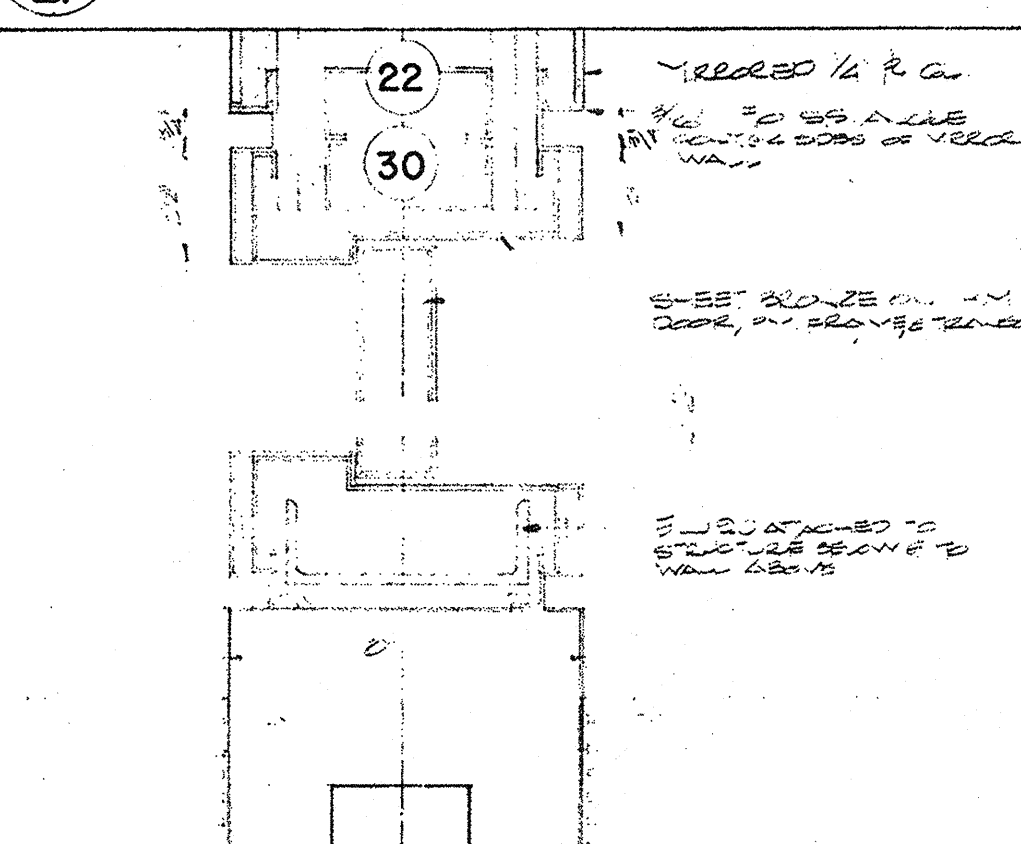


20
21 PLAN - JAMB - DOORS AT 2 HR. WALL

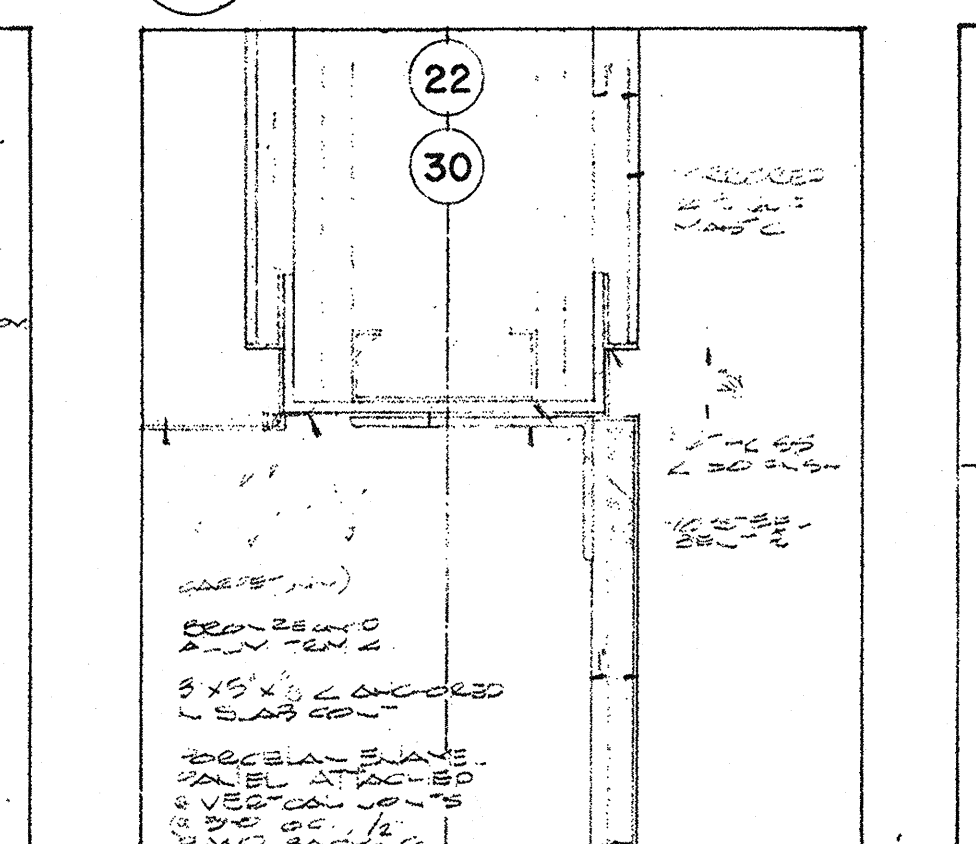

22
21 SECTION - BASE - 2 HR. WALL

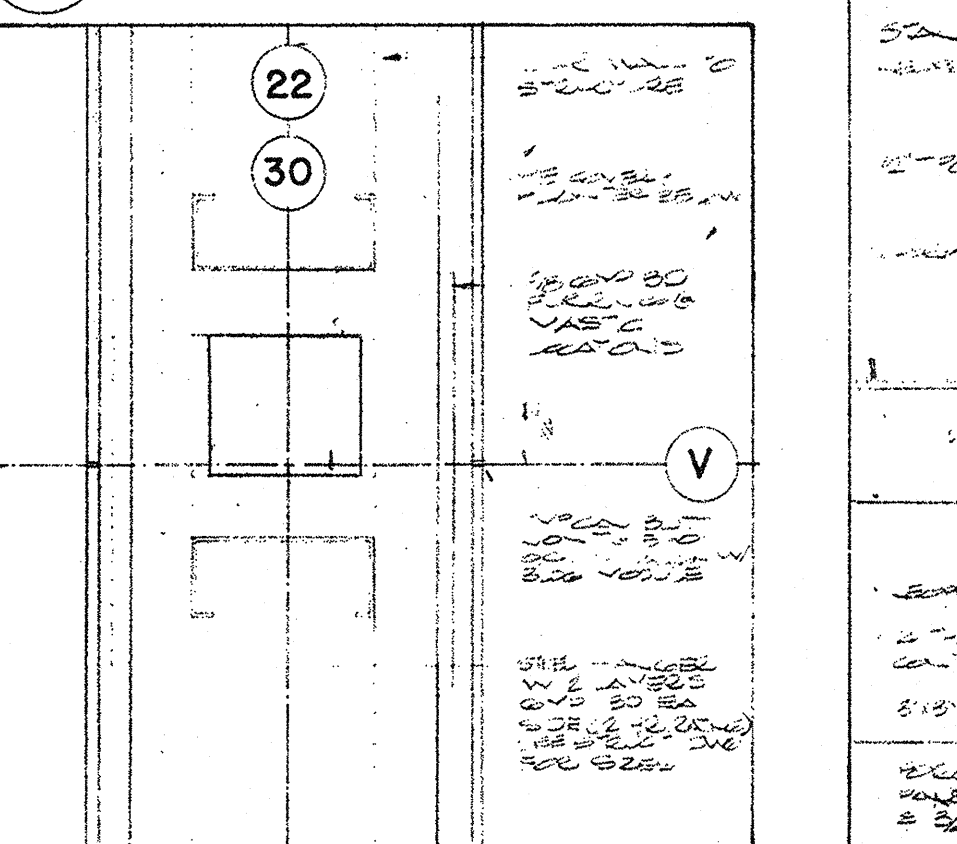

25
21 PLAN - 2 HR. WALL AT STRUCT. HANGER

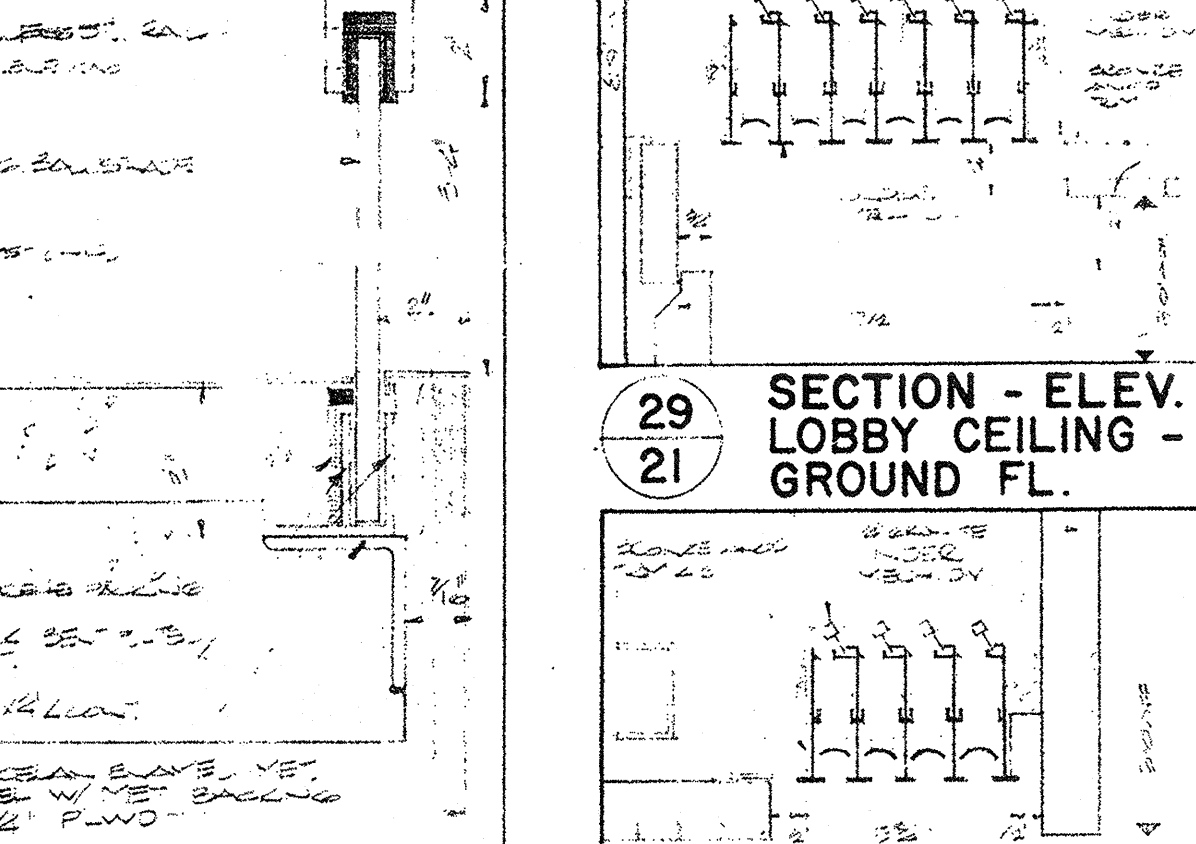

27
21 SECTION - GLASS BALUSTRADE

Revisions

No.	Ref.	Description	Date
1		REVISED FOR CONSTRUCTION	10/1/77
2		REVISED FOR CONSTRUCTION	10/1/77

Drawn: T.C.

Date: 5 FEB 1977

Checked: J.C.

Pre-Design: J.C.

Design: J.C.

Architectural: J.C.

Structural: J.C.

Heating: J.C.

Sanitary: J.C.

Electrical: J.C.

Specifications: J.C.

Process: J.C.

Printed: J.C.

All measurements must be checked on the work by the contractor. All prices and specifications are the property of the architect and must be returned at the completion of the work. This drawing is to be used for construction purposes only and is not to be reproduced without the written consent of the architect.

Date: 10/1/77

NATIONAL LIFE OF CANADA

Head Office Building
University Avenue, Toronto, Can.

Searle Wilbee Rowland
Architects
Engineers
Planners
Toronto
Canada

This drawing is the property of
Neil Owen Rowland & Roy

CORE ELEVATIONS
& DETAILS
GROUND & 2ND FL.

Scale: 1/4", 1 1/2", 3" = 1'-0"

Sheet No: 69039-21