




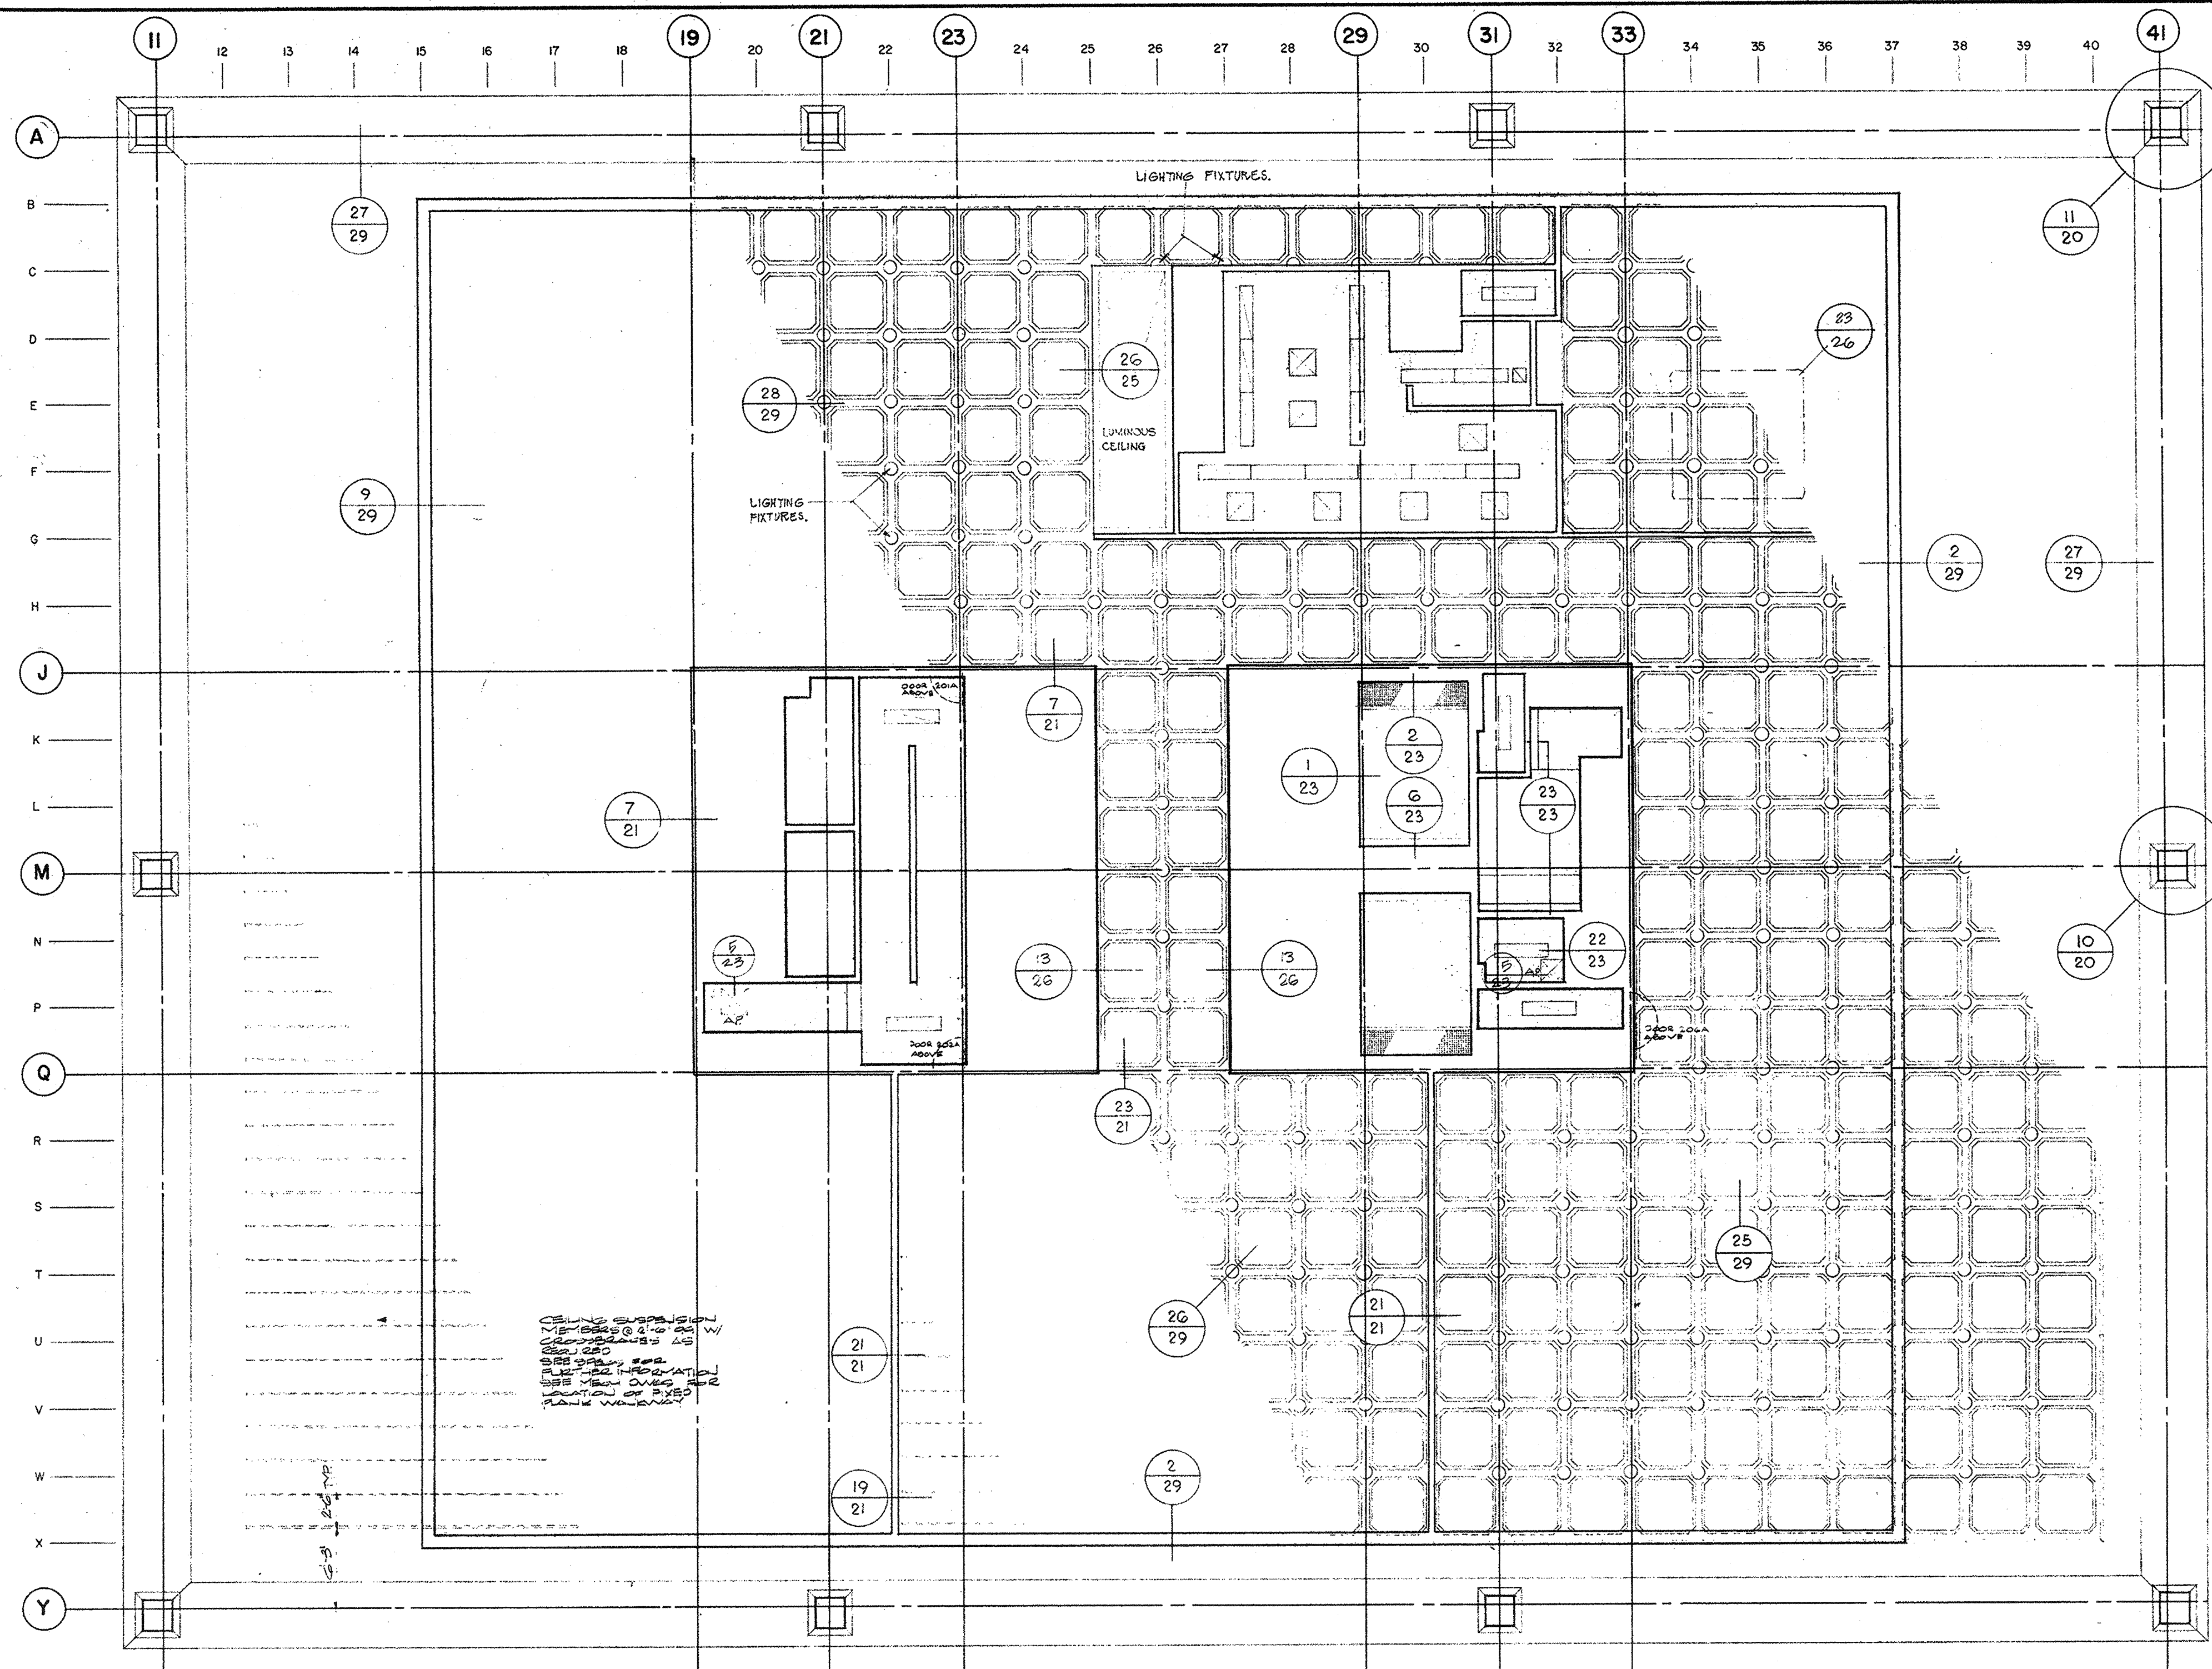


SECOND FLOOR CEILING

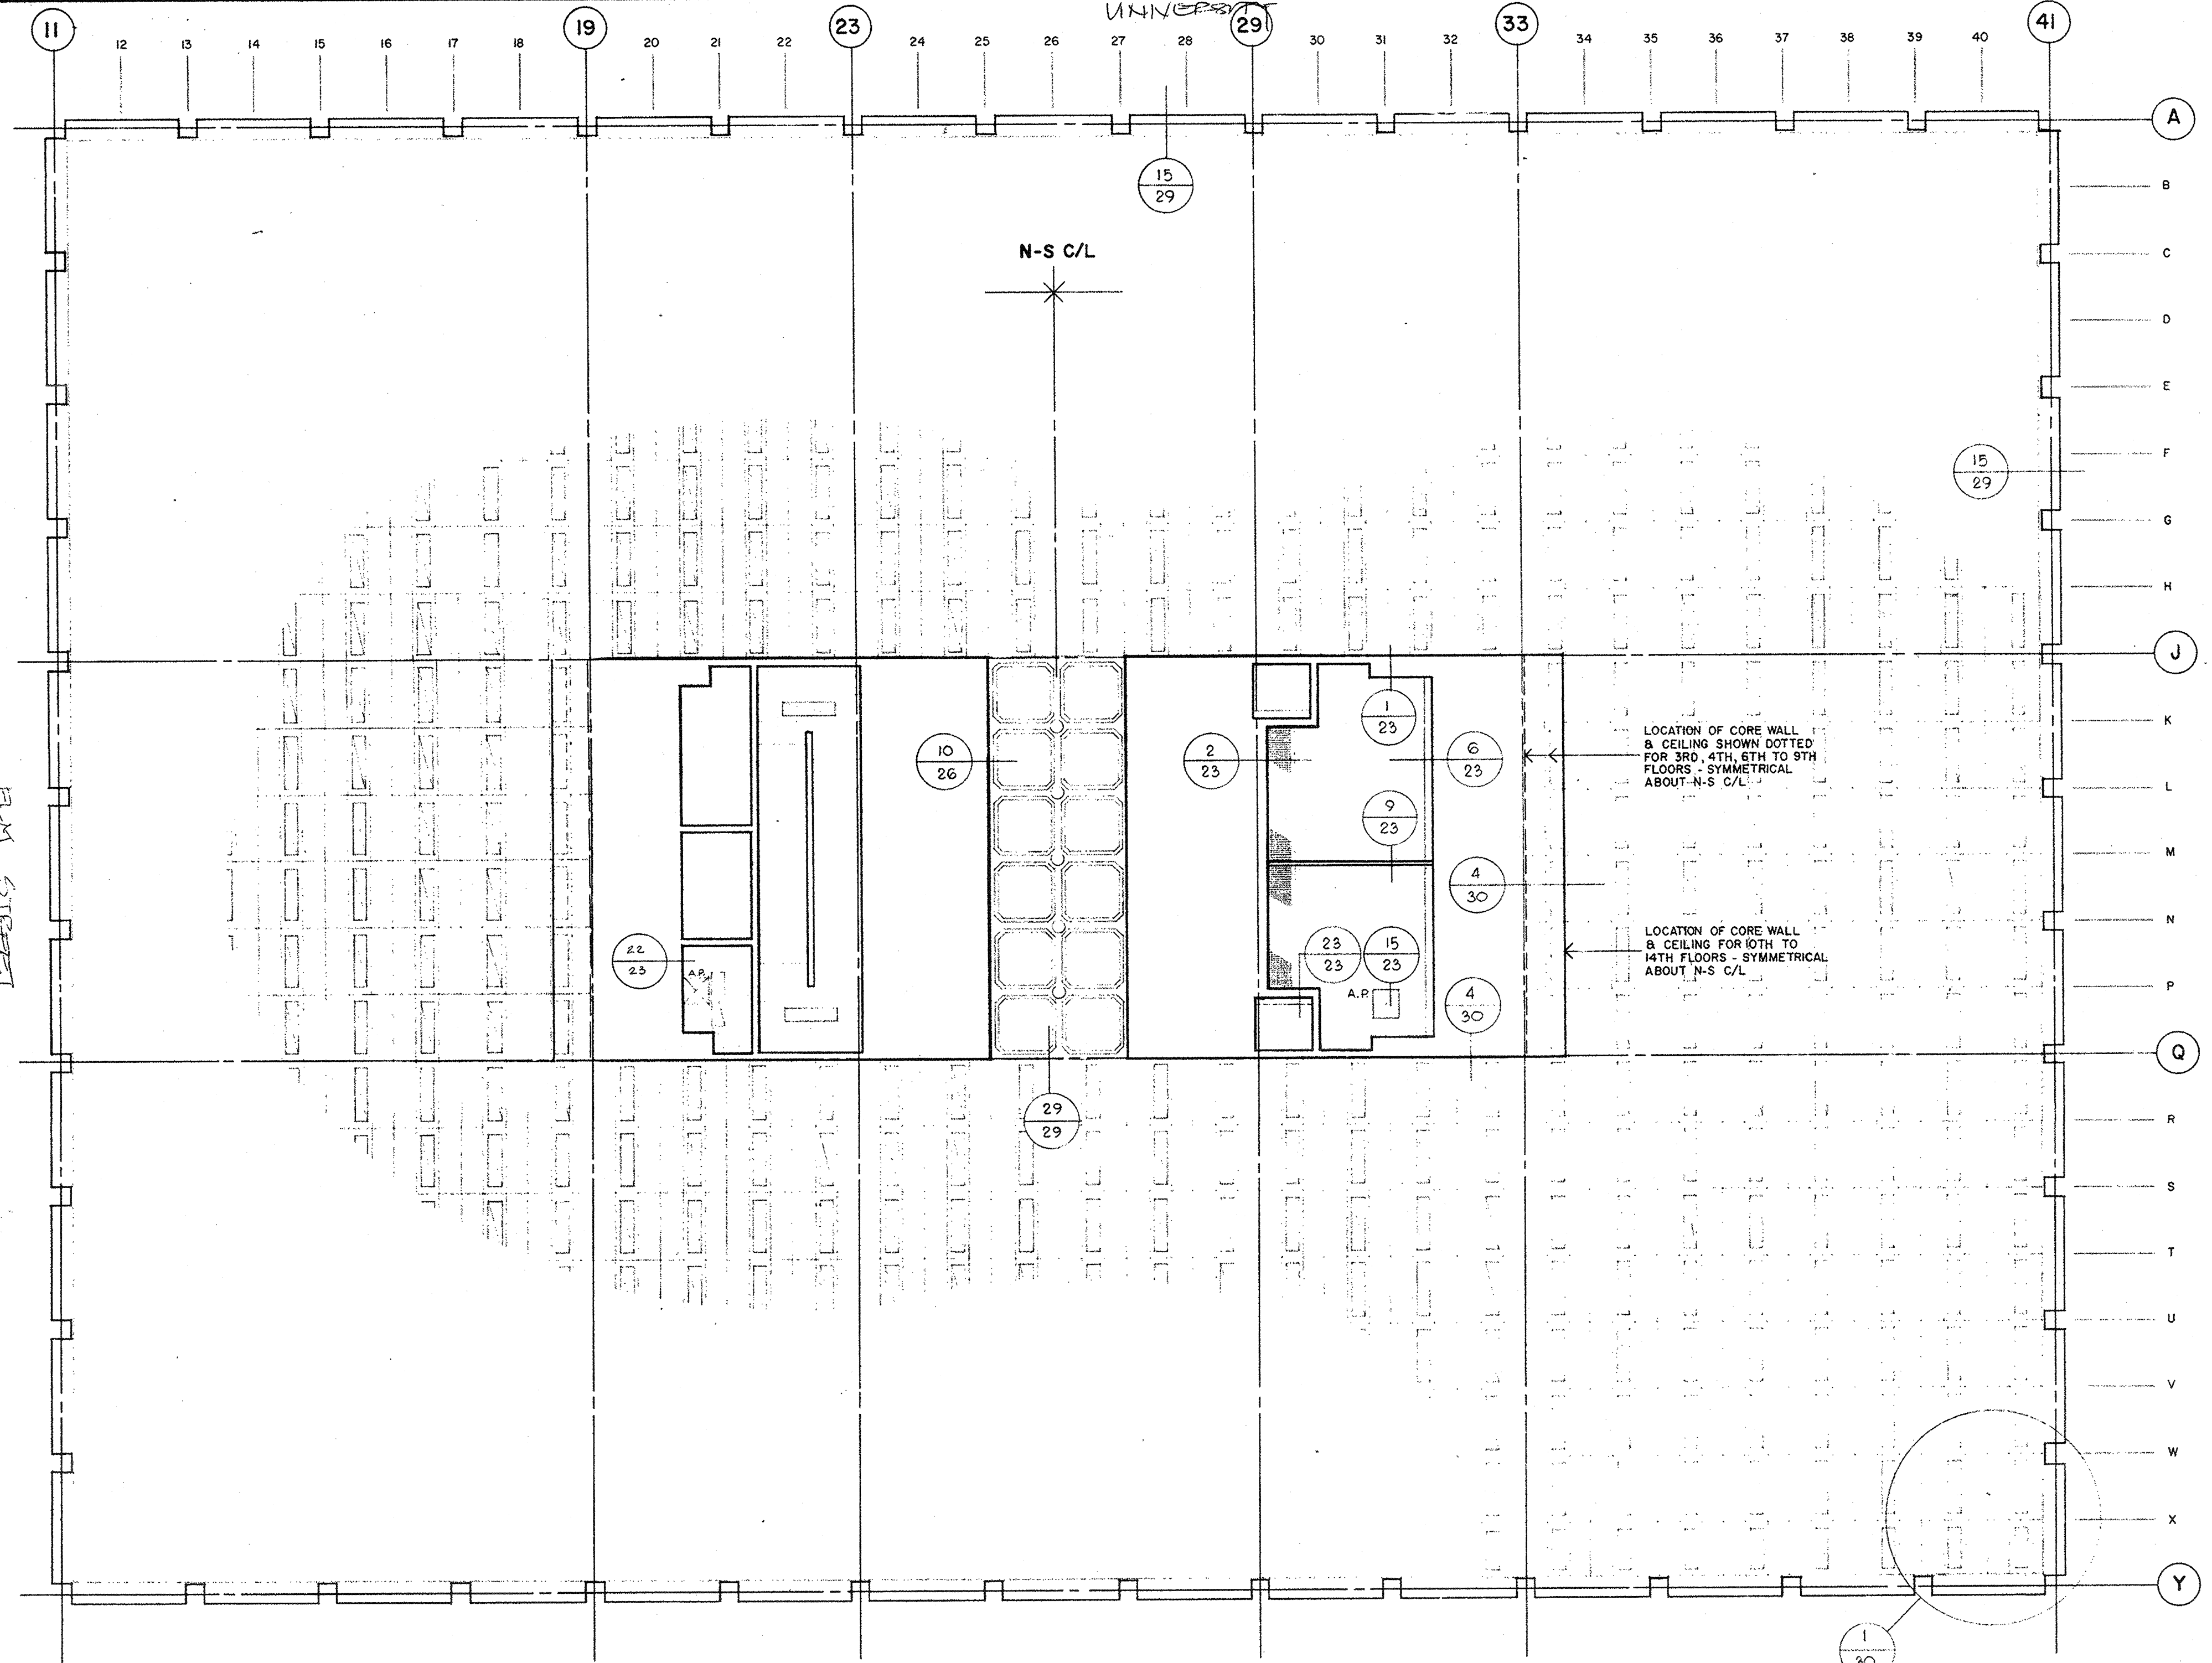


TYPICAL FLOOR CEILING (3RD FL. TO 14TH FL.)

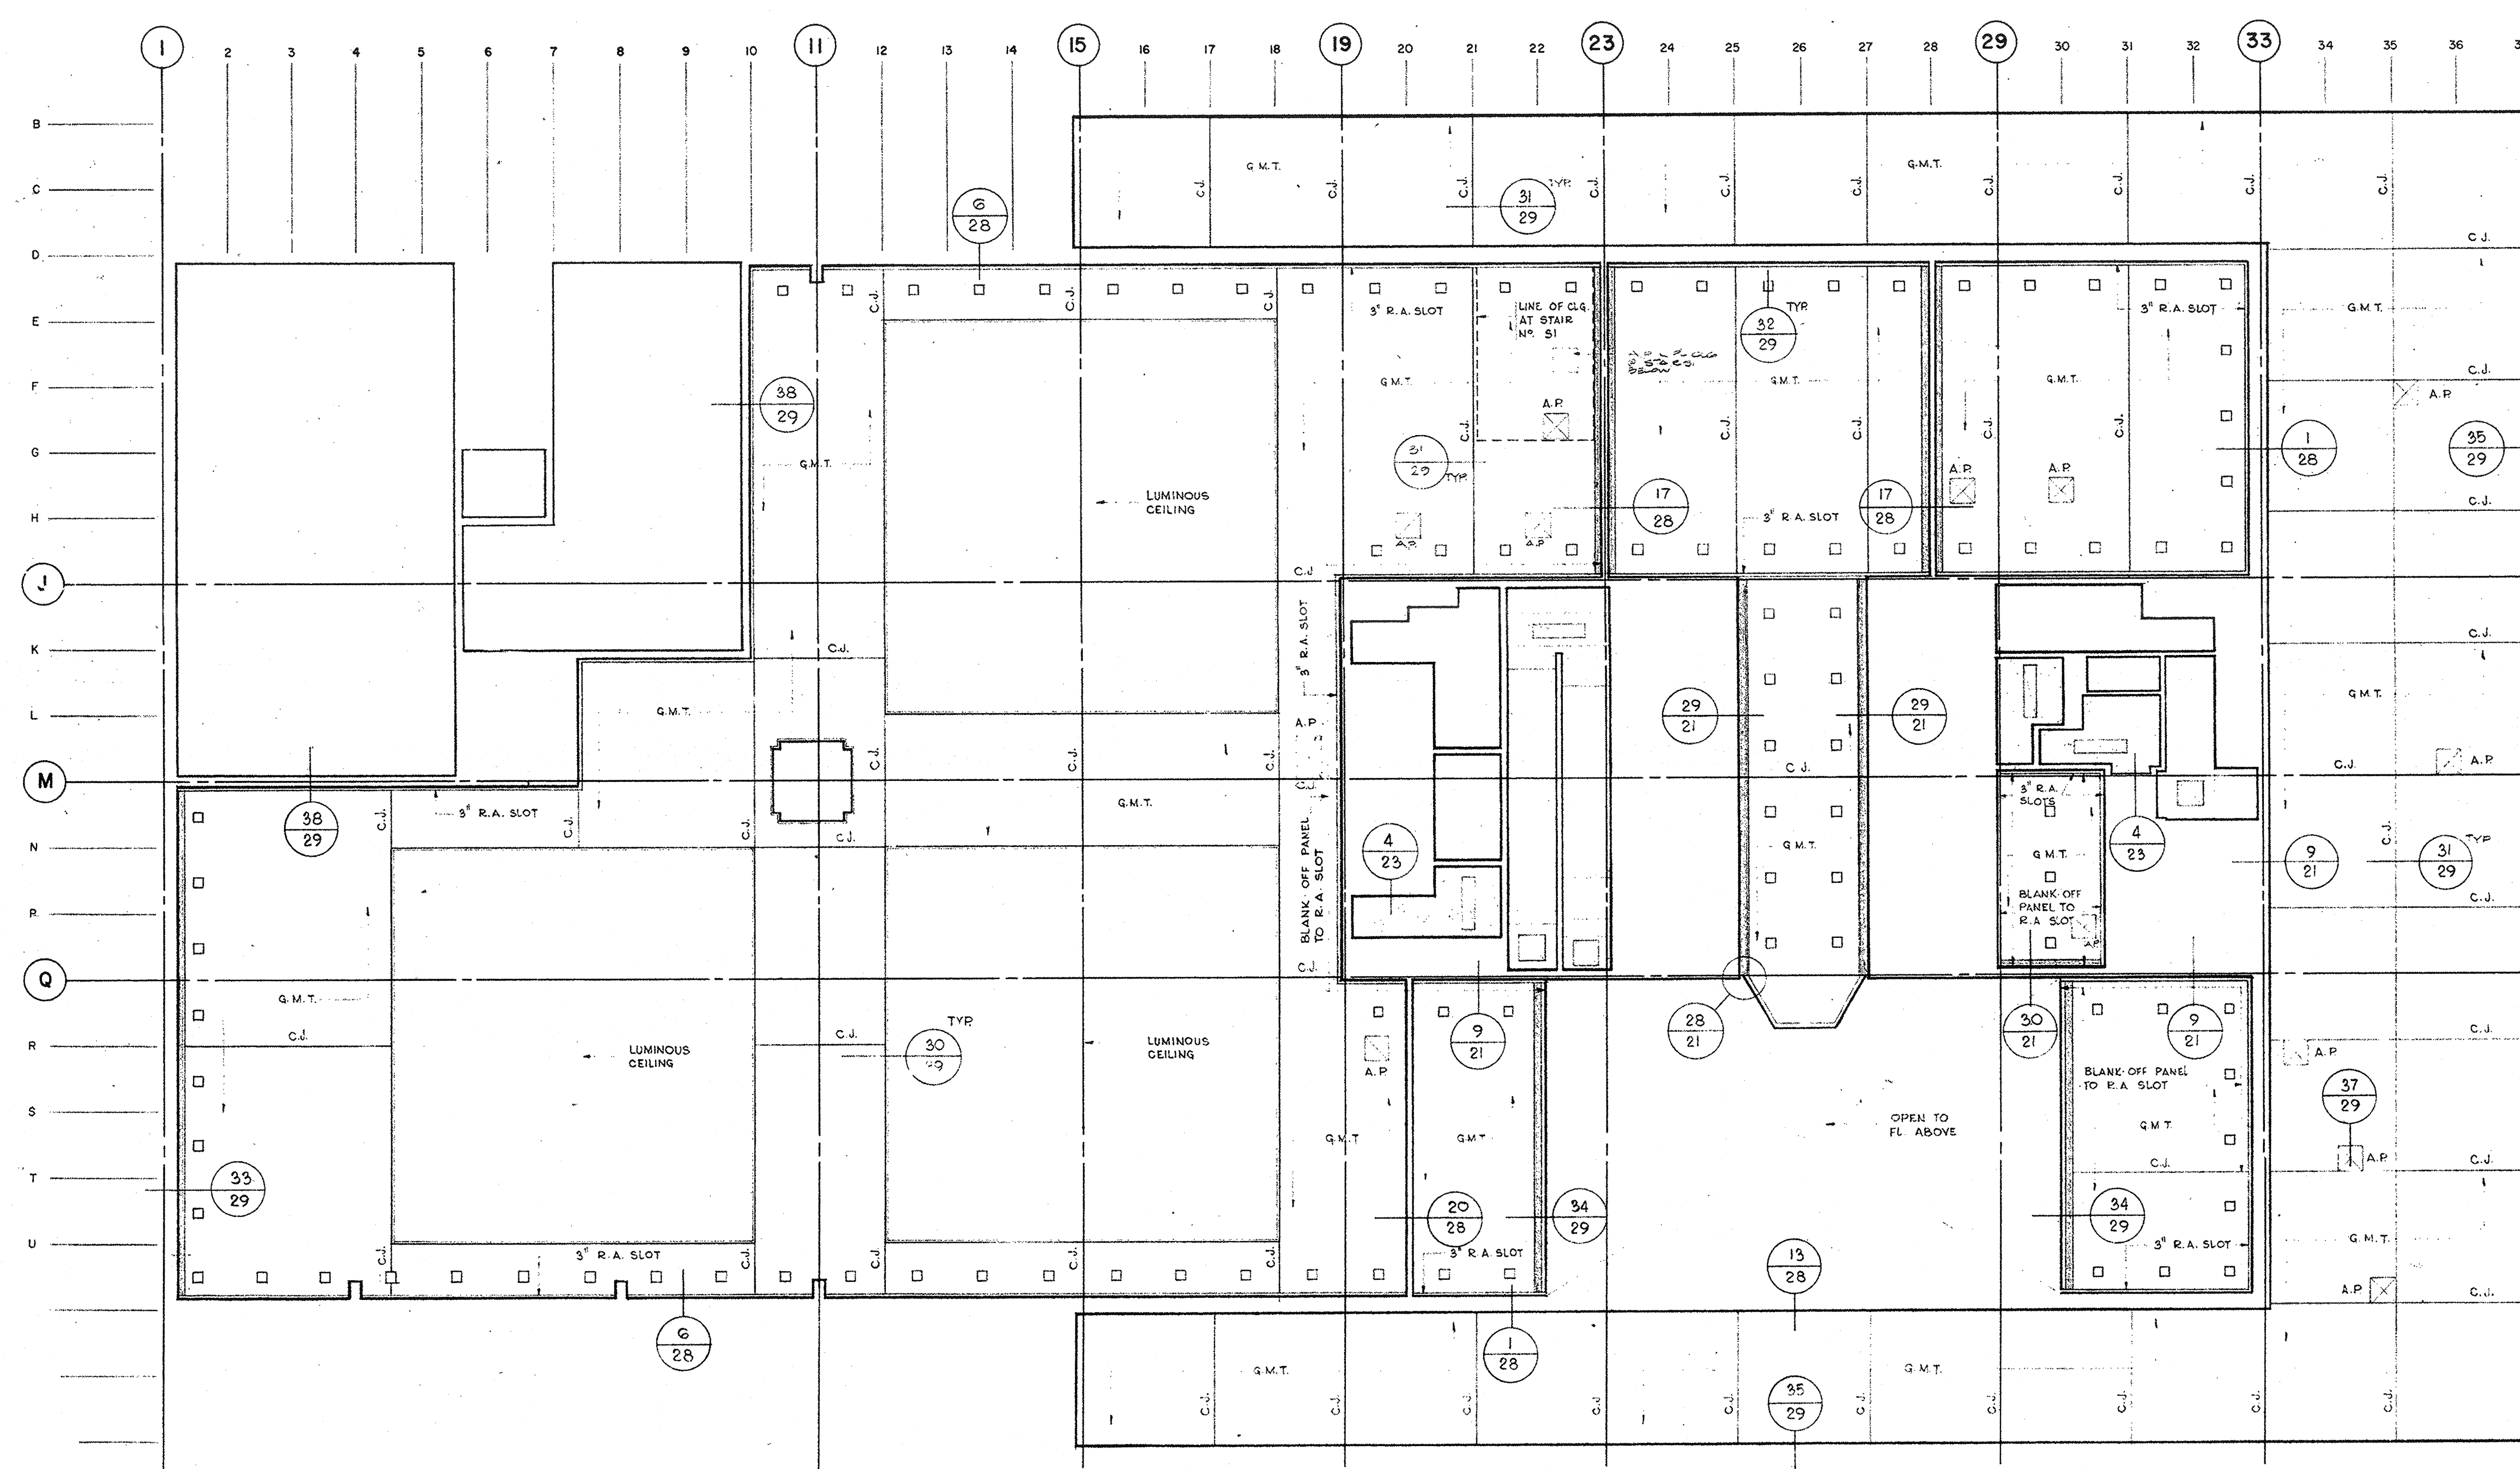


GROUND FLOOR CEILING

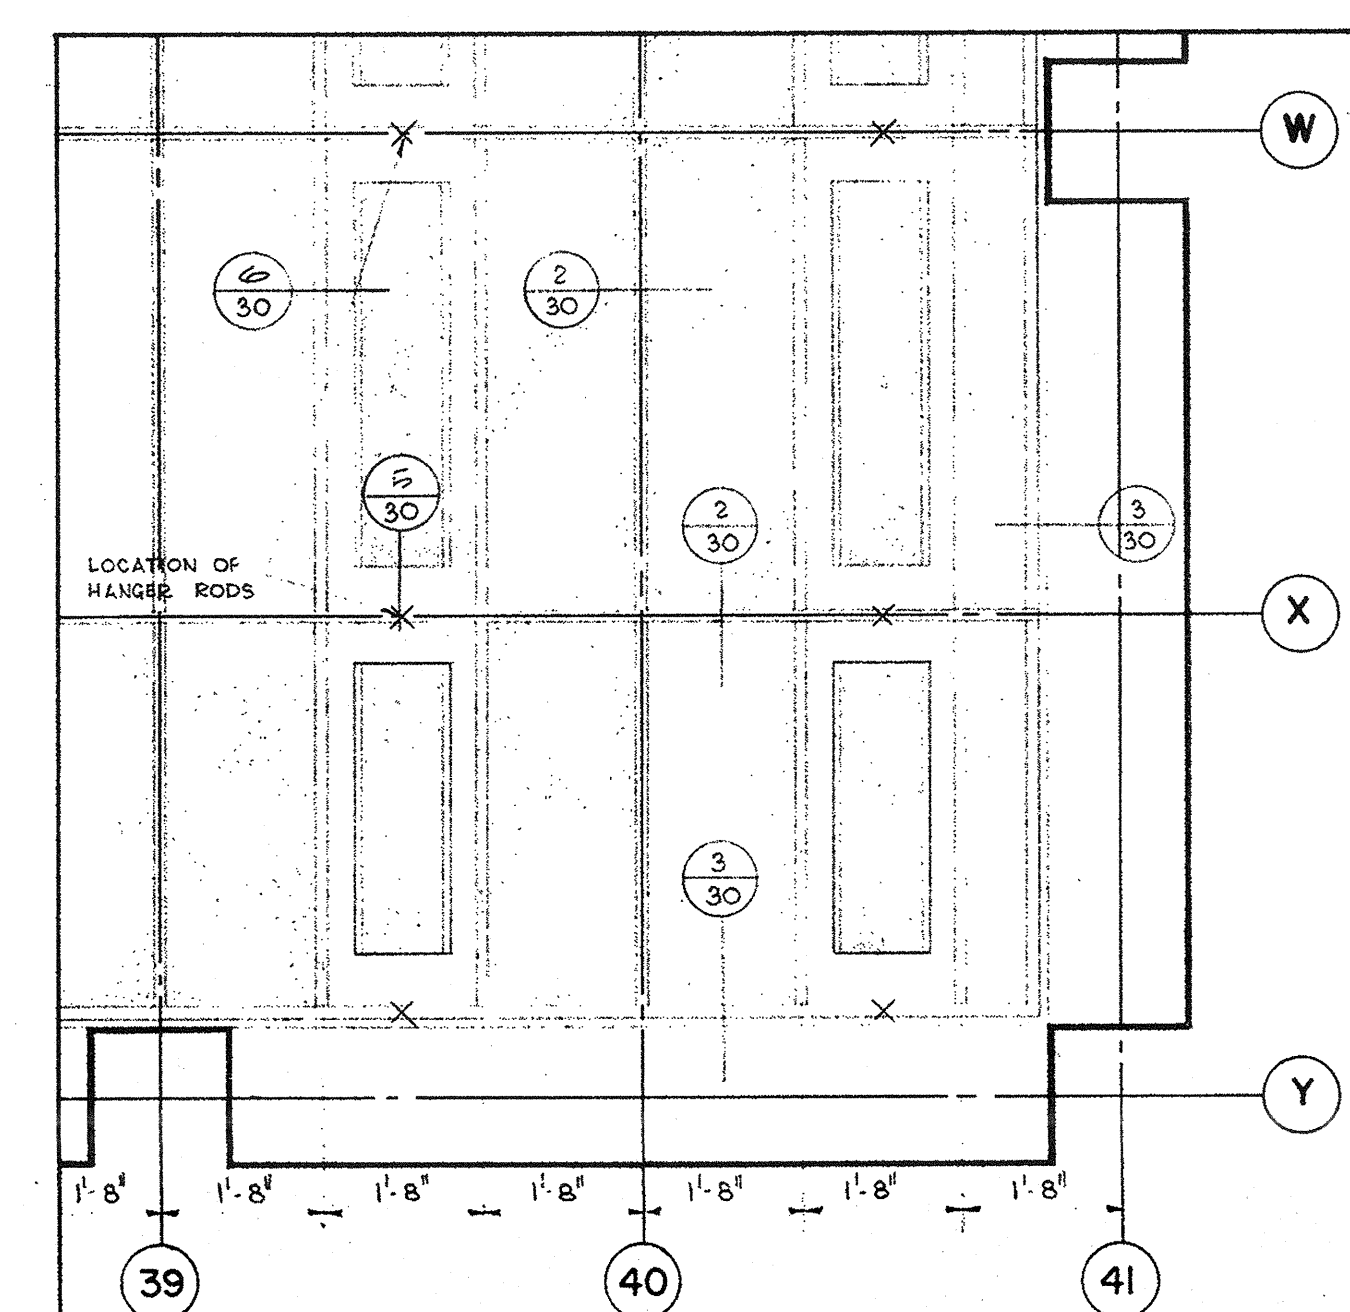


REFLECTED CEILING PLAN
TYPICAL FLOOR (3RD TO 14TH)

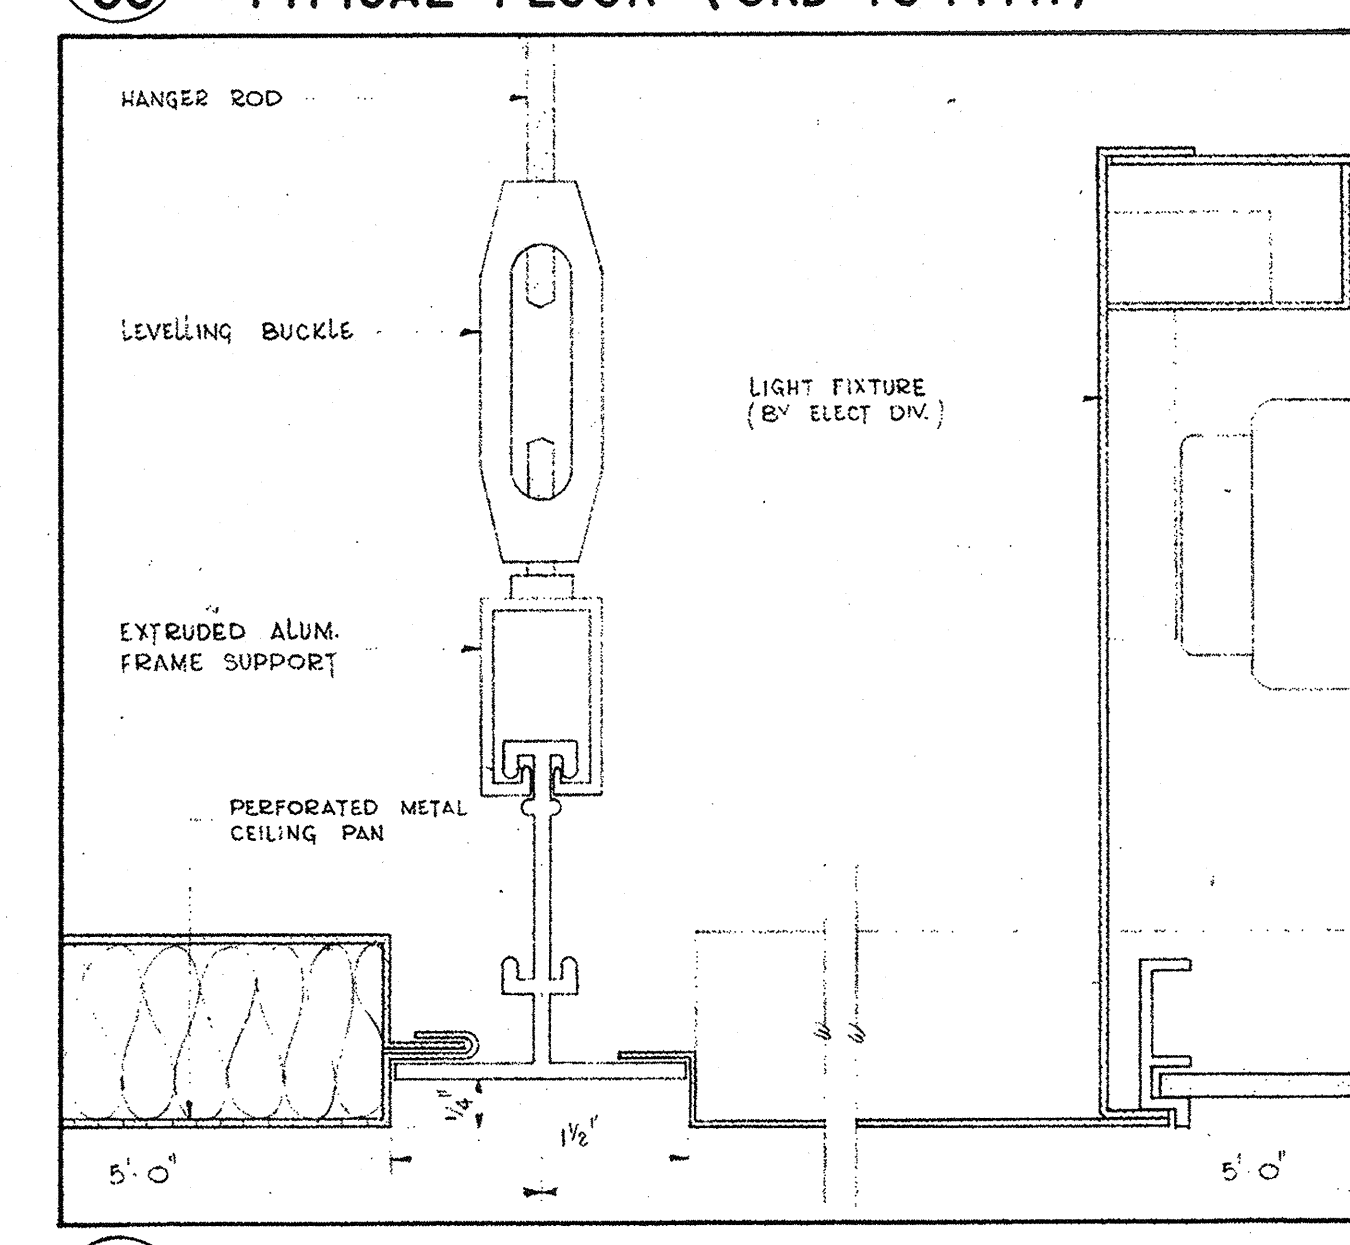


SECTION - METAL ACOUSTIC CLG.
& LIGHTING FIXTURE

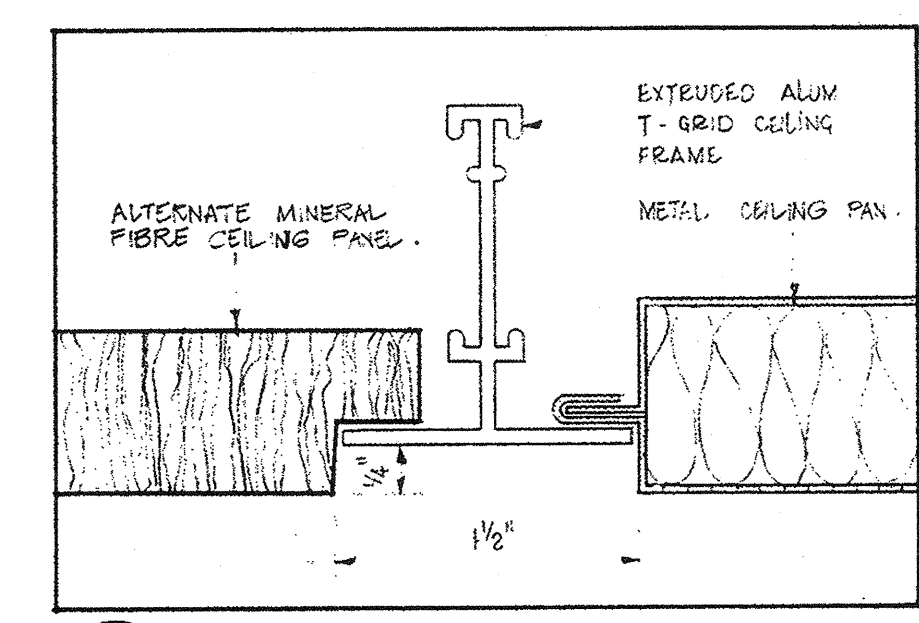


SECTION - ALUMINUM
T-GRID & METAL PANEL

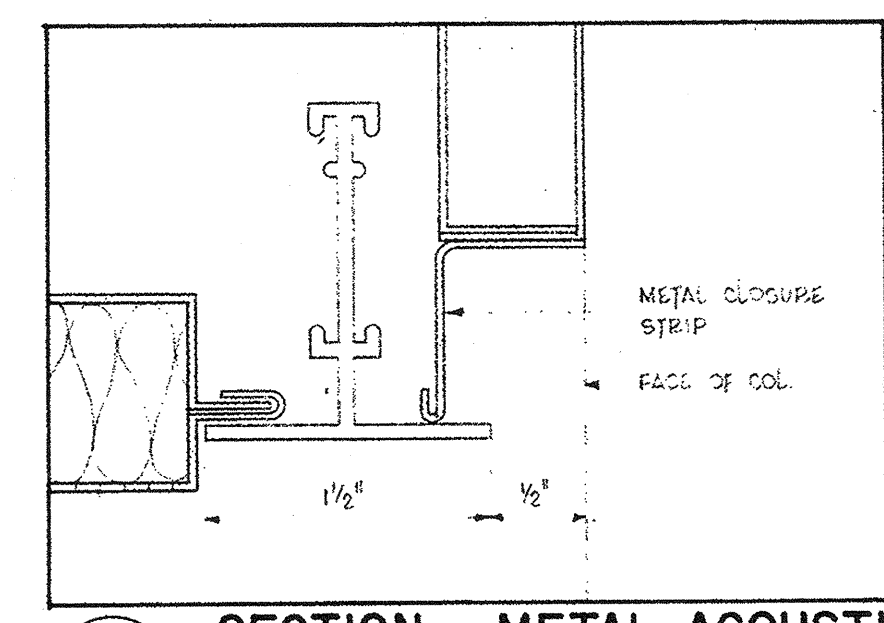

SECTION - METAL ACOUSTIC
CEILING AT PERIMETER
WINDOW

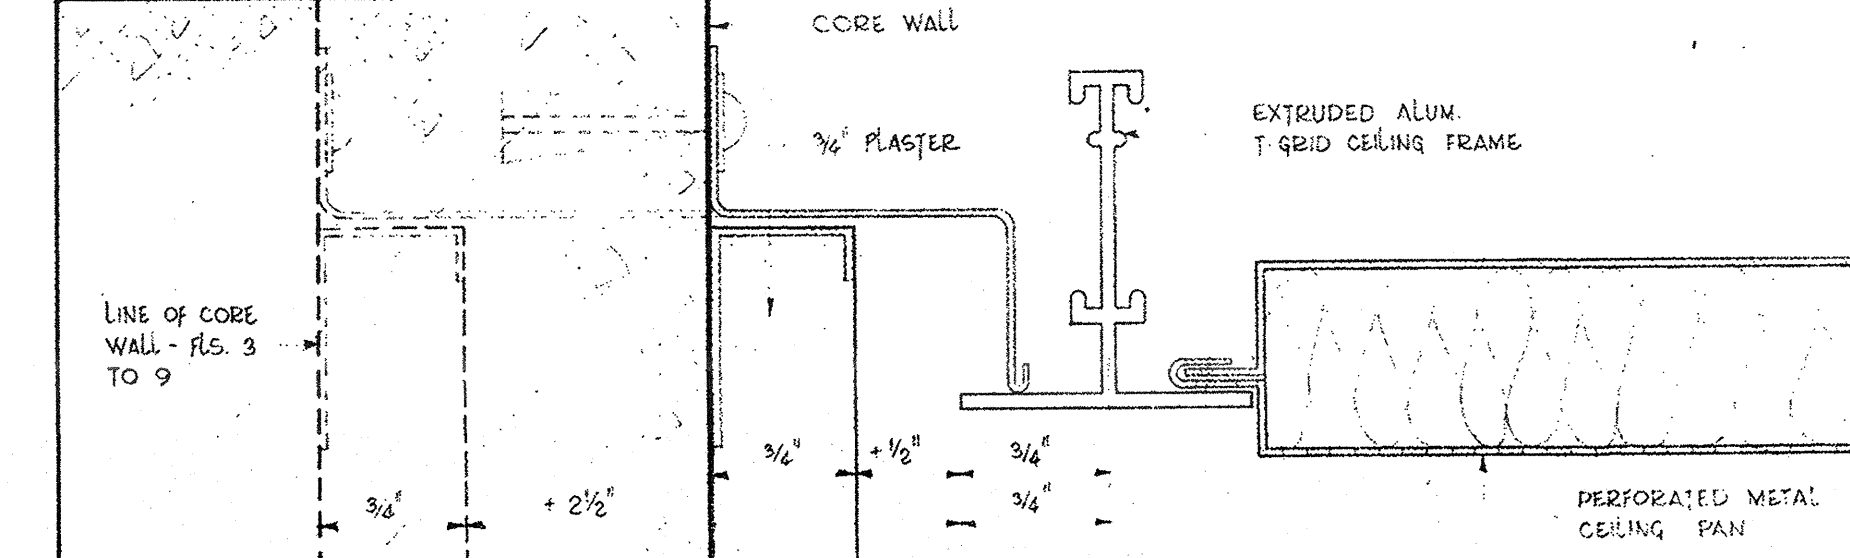

SECTION - CEILING REVEAL AT CORE WALL

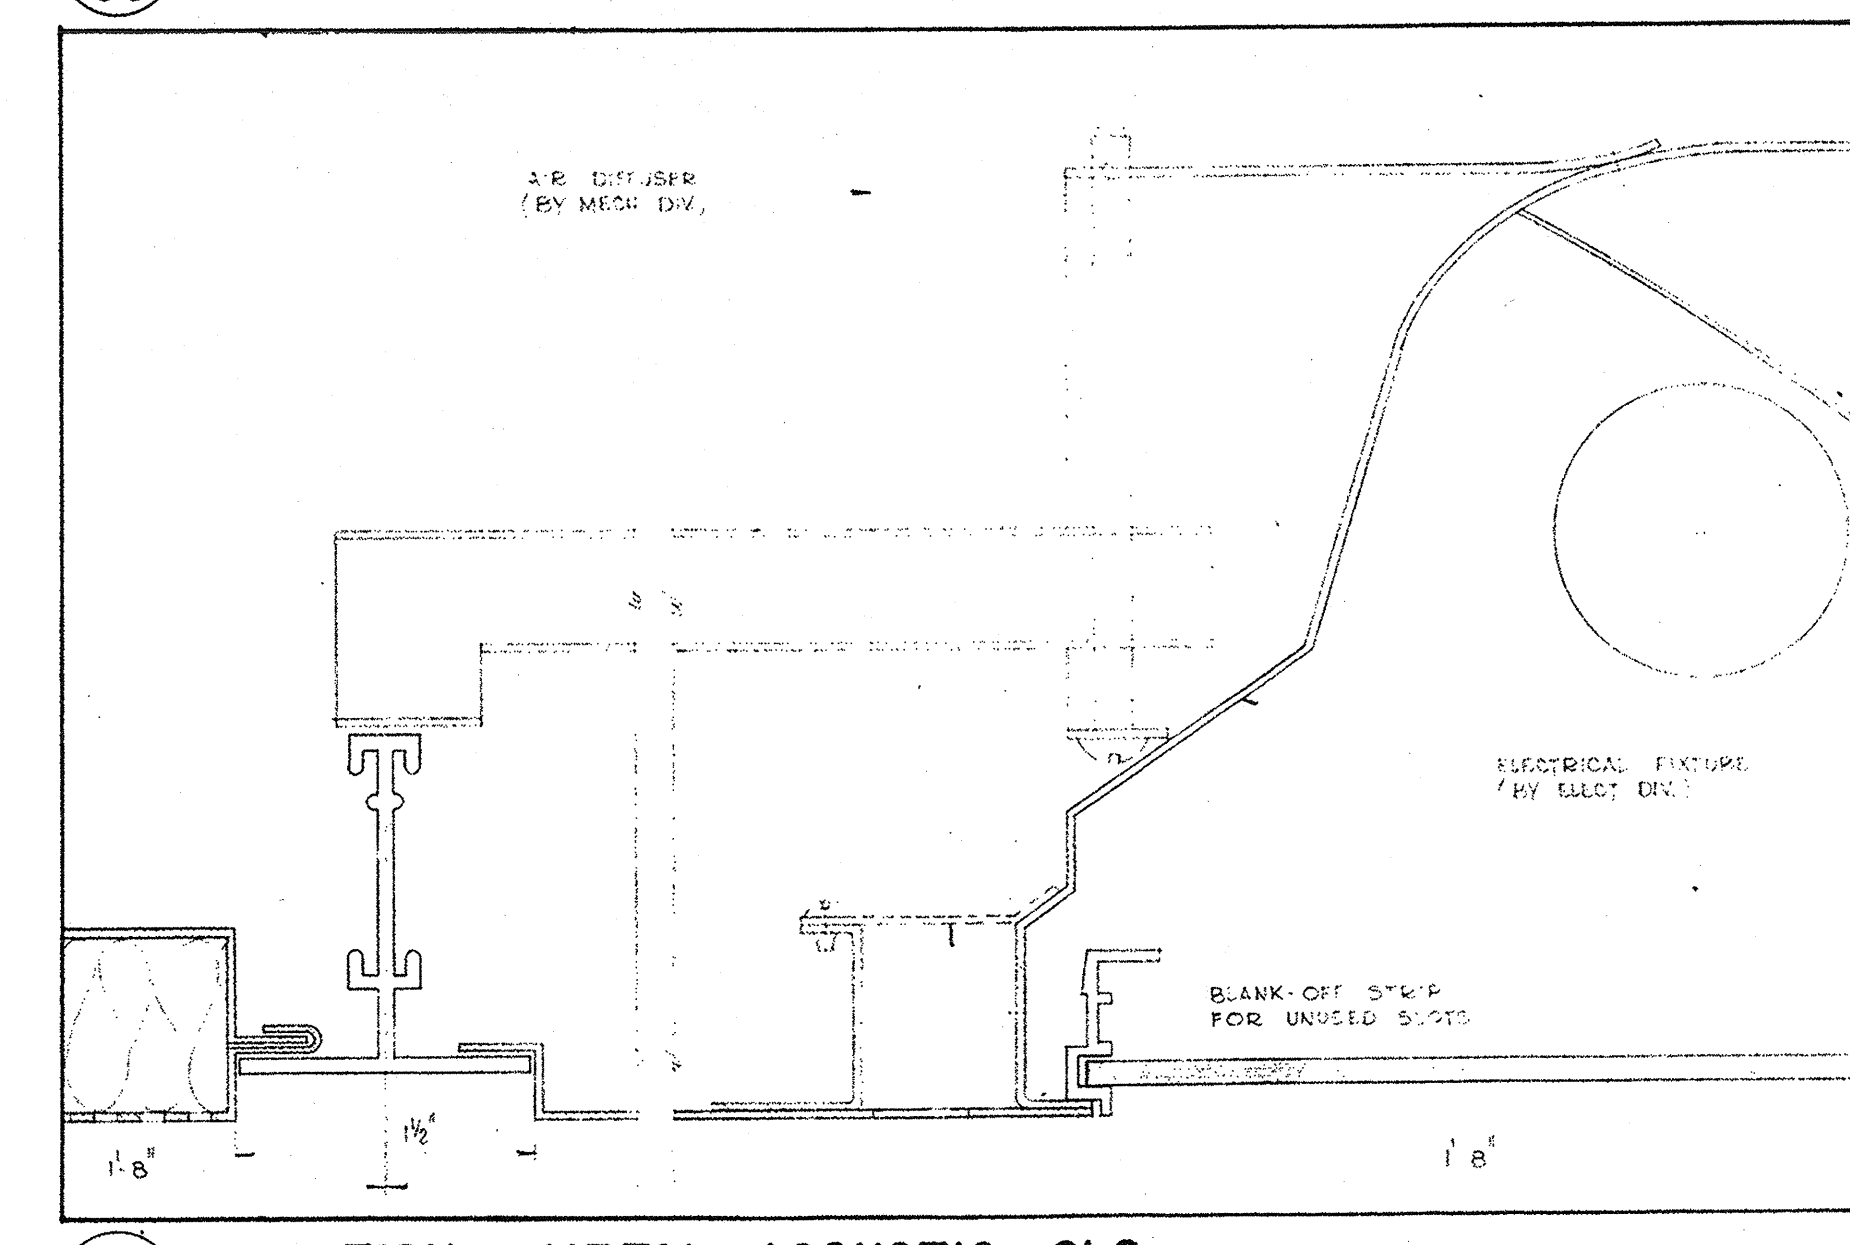

SECTION - METAL ACOUSTIC CLG.
& LIGHTING FIXTURE

No.	Ref.	Description	Date
1	REV. FOR CONSTRUCTION		
2	REV. FOR CONSTRUCTION		

Revisions
Drawn: A.M.
Date: 6 FEB. 1971
Checked: S.M.
Design: P.
Architectural: S.M.
Structural: S.M.
Heating: S.M.
Sanitary: S.M.
Electrical: S.M.
Specifications: S.M.
Process: S.M.

NATIONAL LIFE
OF CANADA
Head Office Building
University Avenue, Toronto, Canada

Searle
Wilbee
Rowland
Architects
Engineers
Planners
Toronto
Canada

This drawing is the property of
Nelson Owen Rowland & Ray

REFLECTED
CEILING PLANS
Scale: 1/8", 1/2" = 1'-0", F.S.
Sheet
Number 69039-30