




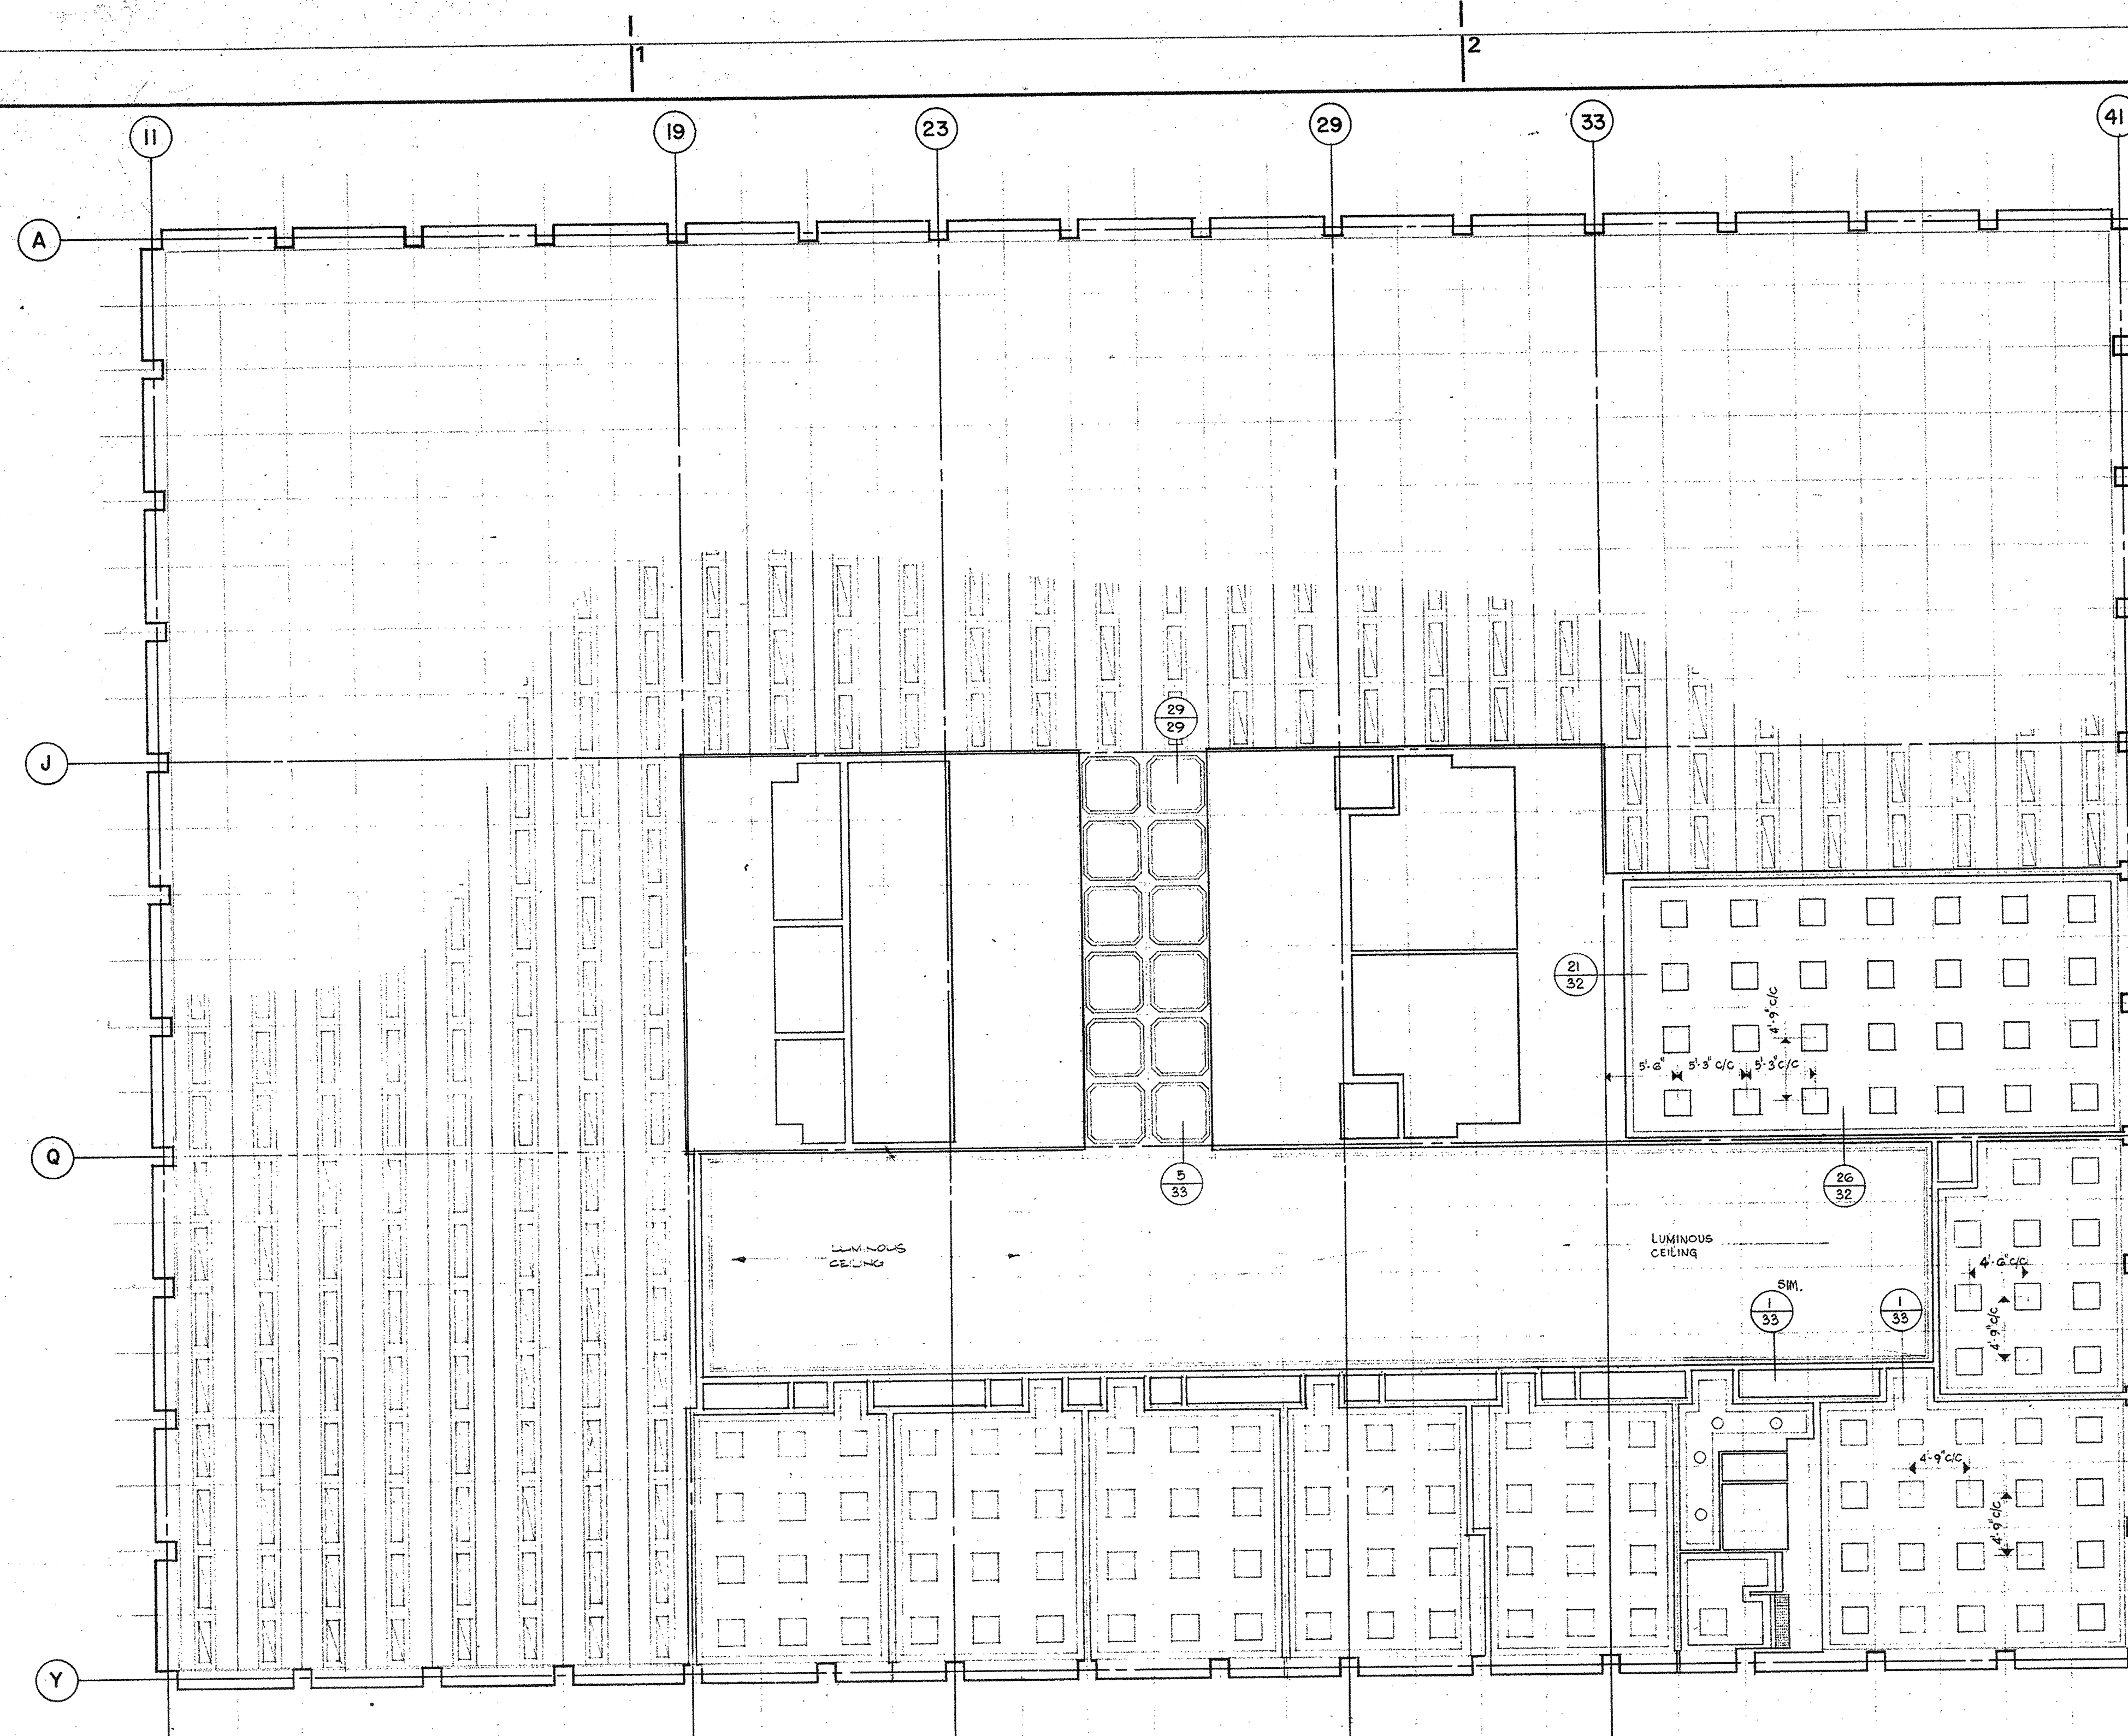


REFLECTED CEILING PLAN

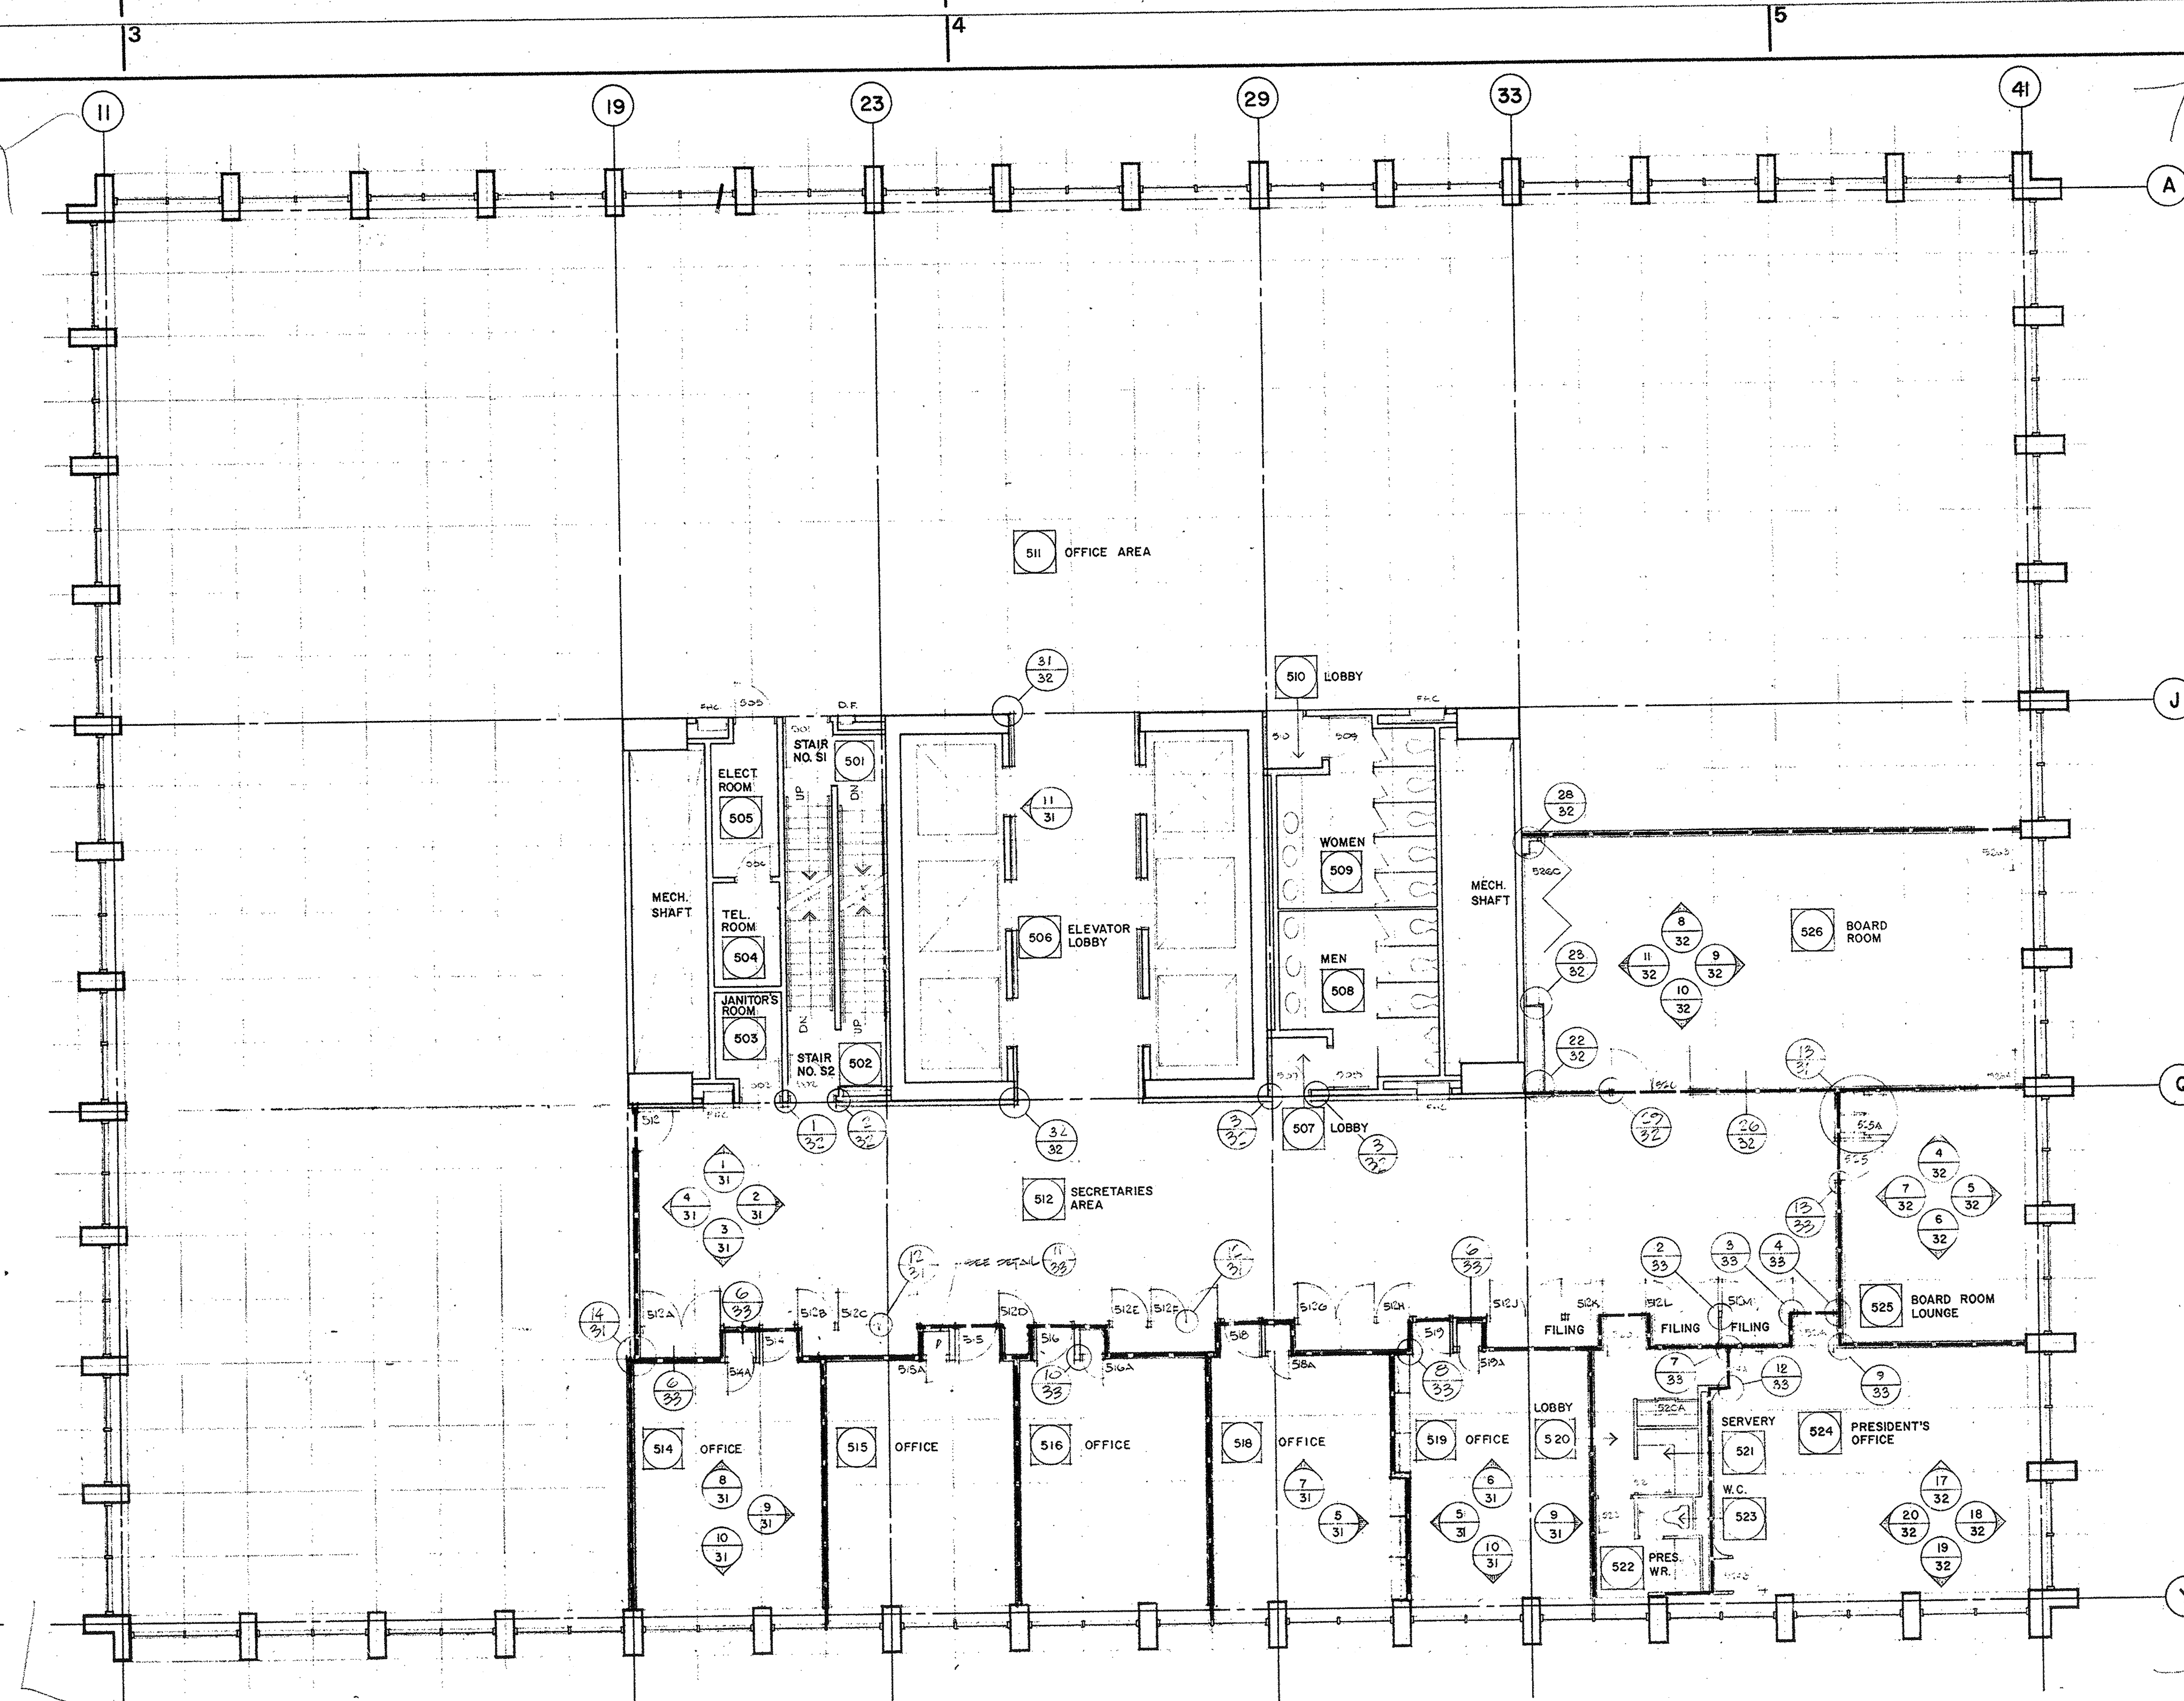


FLOOR PLAN

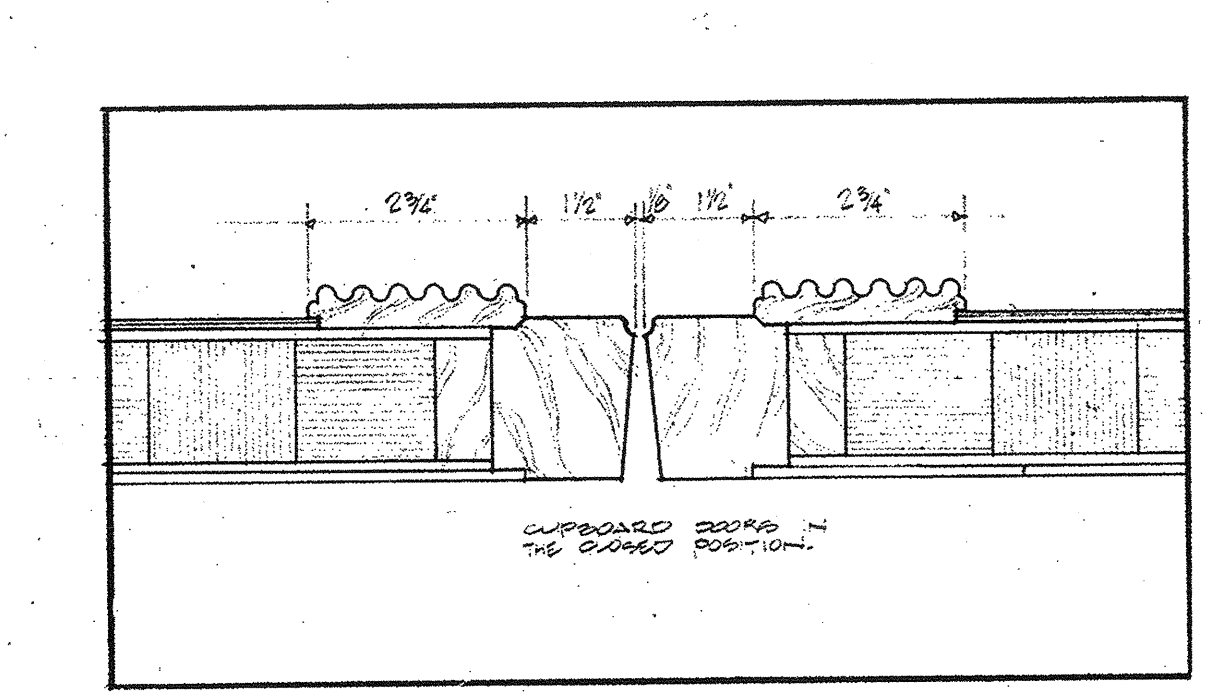


PLAN

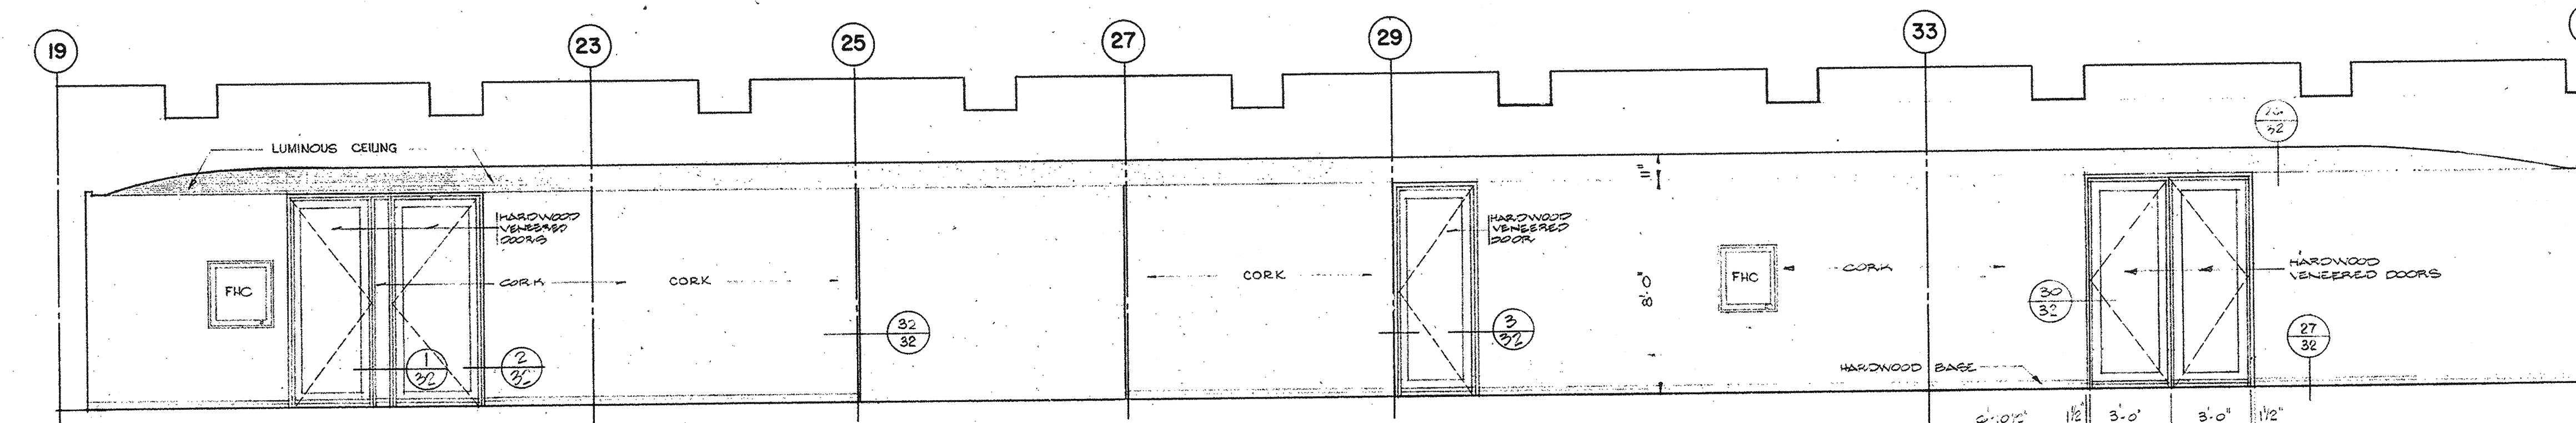


SECRETARIES AREA - 512

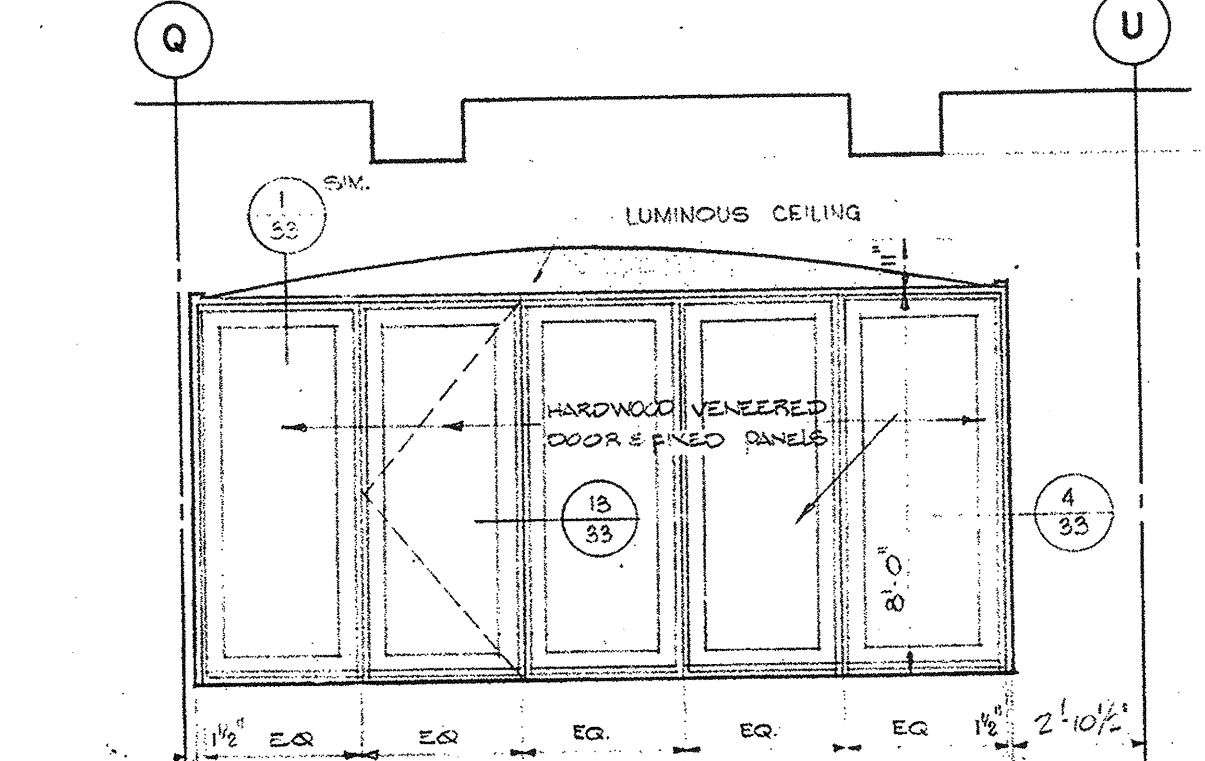


SECRETARIES AREA - 512

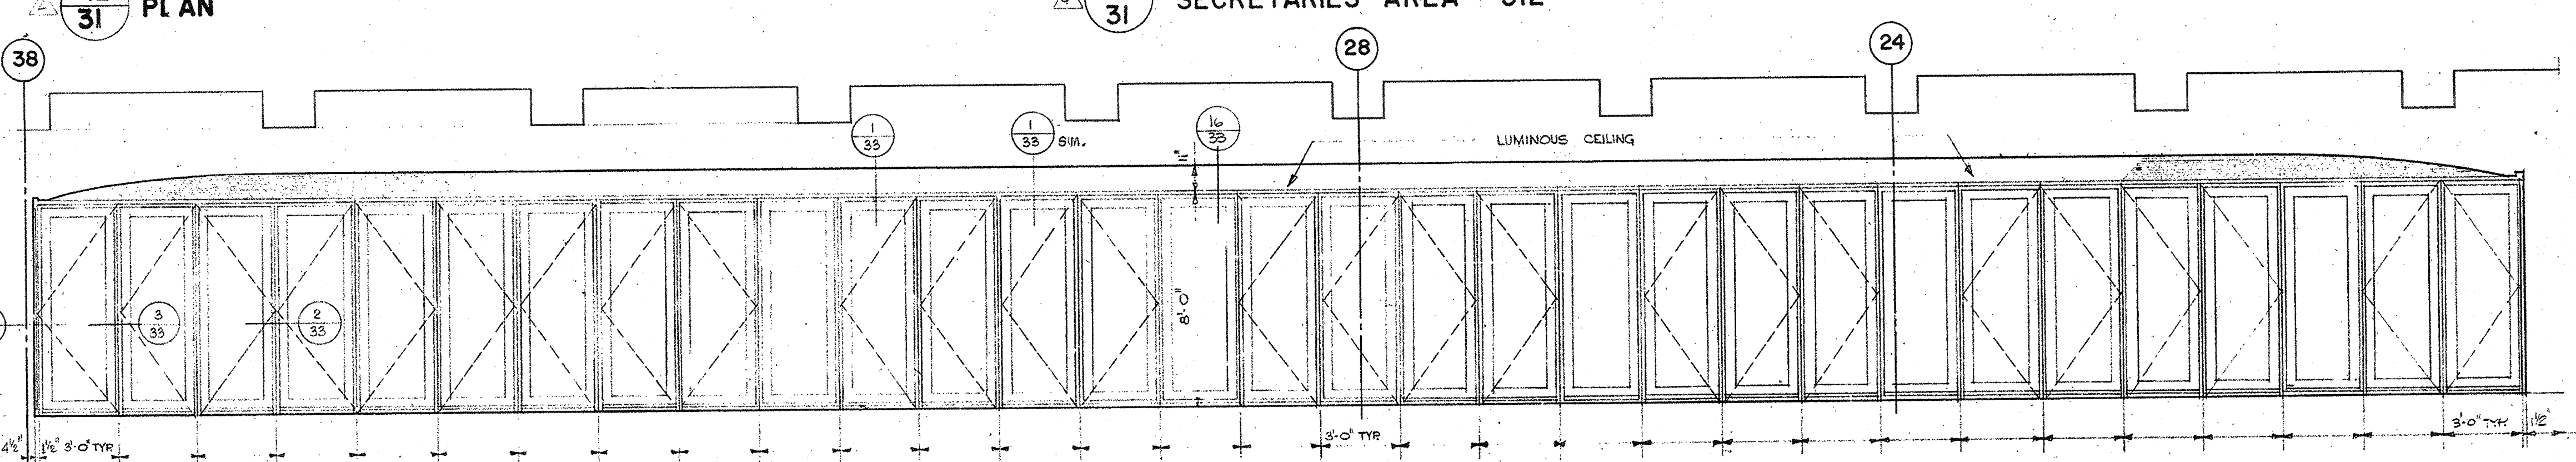


SECRETARIES AREA - 512

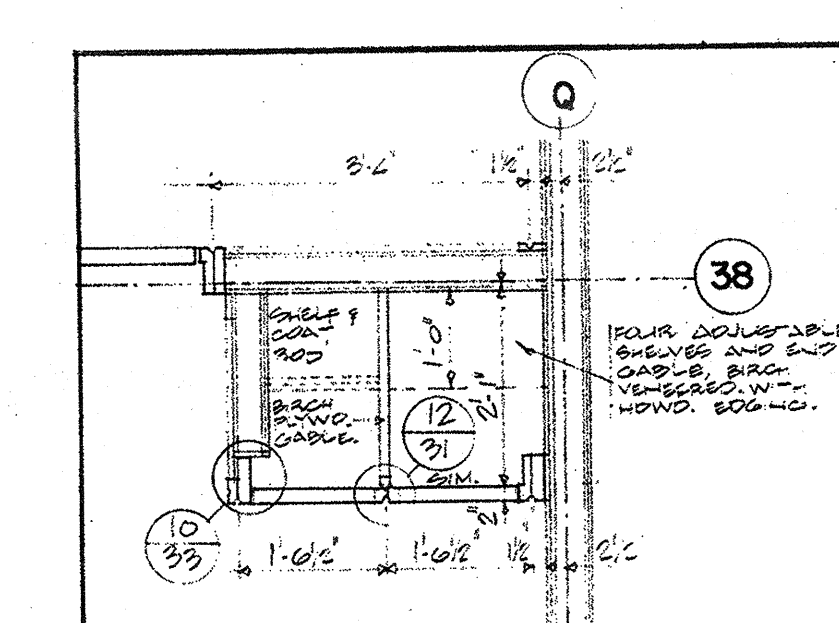


CUPBOARD PLAN LOUNGE 525

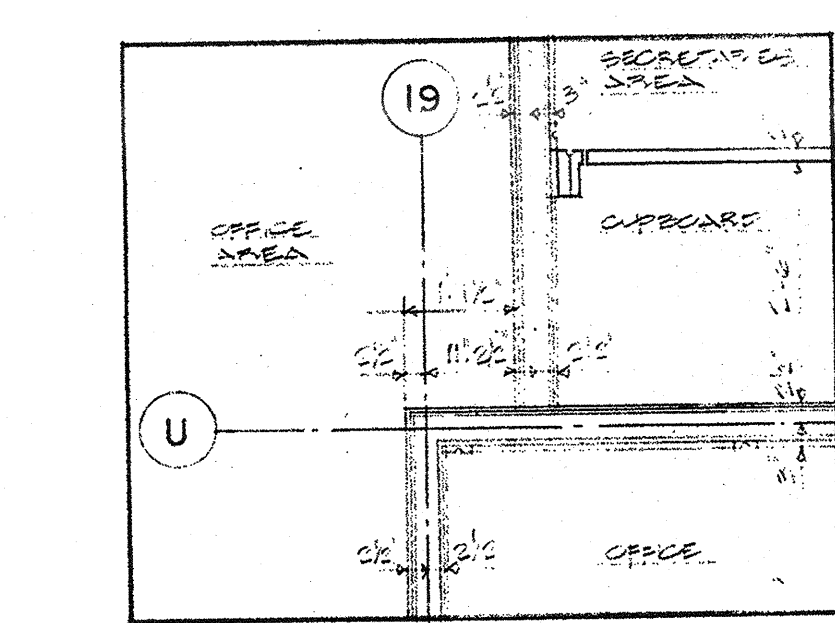


PLAN

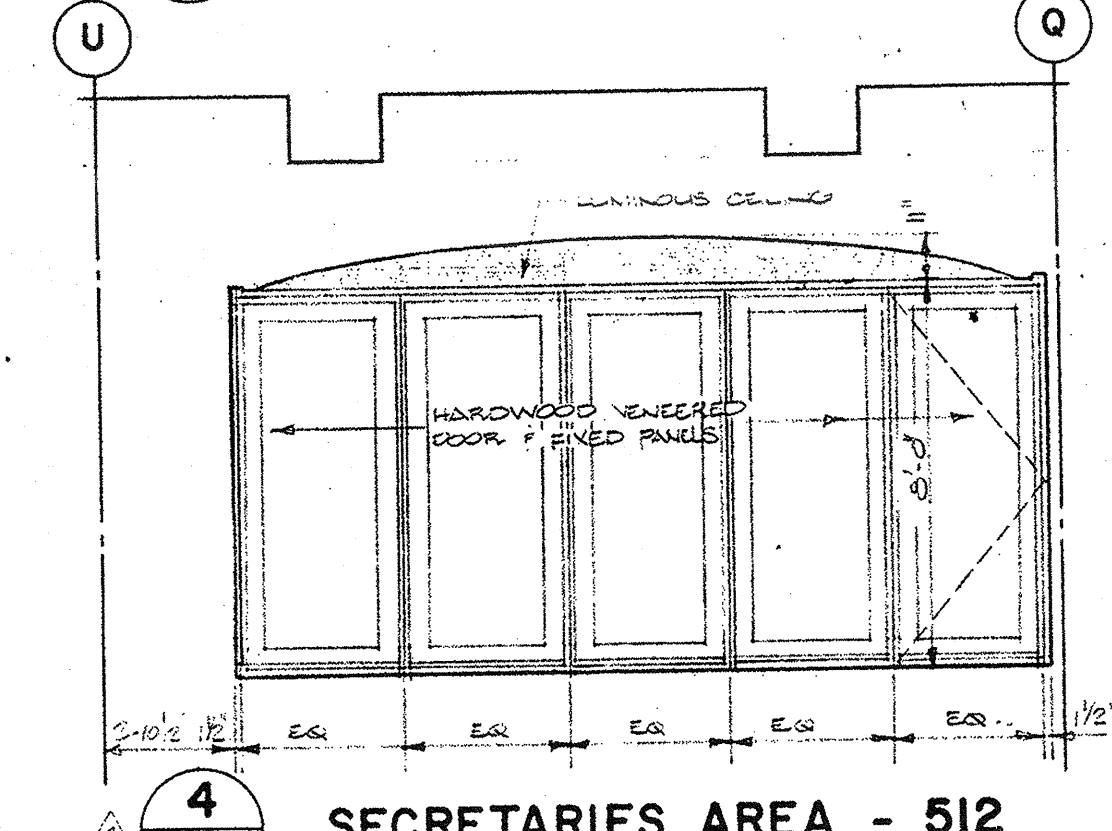


SECRETARIES AREA - 512

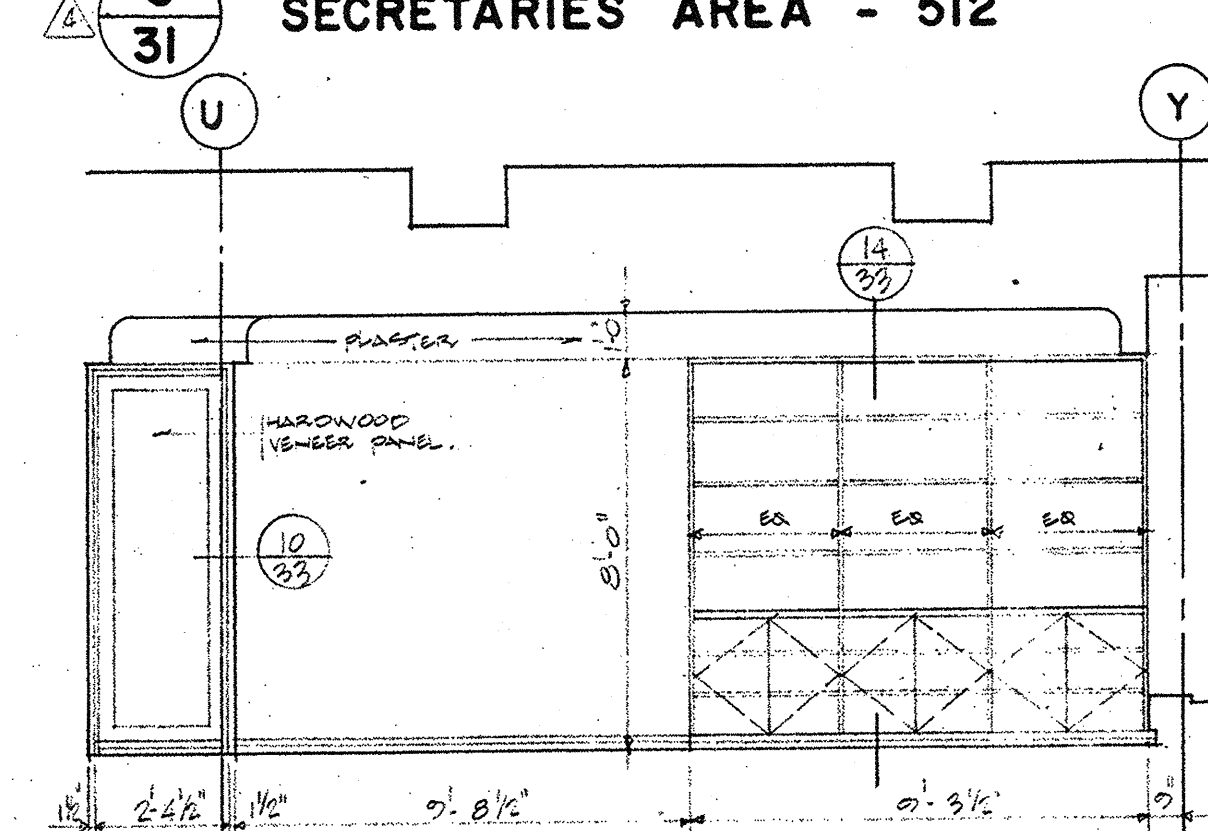


OFFICE - 518
519 HANDED

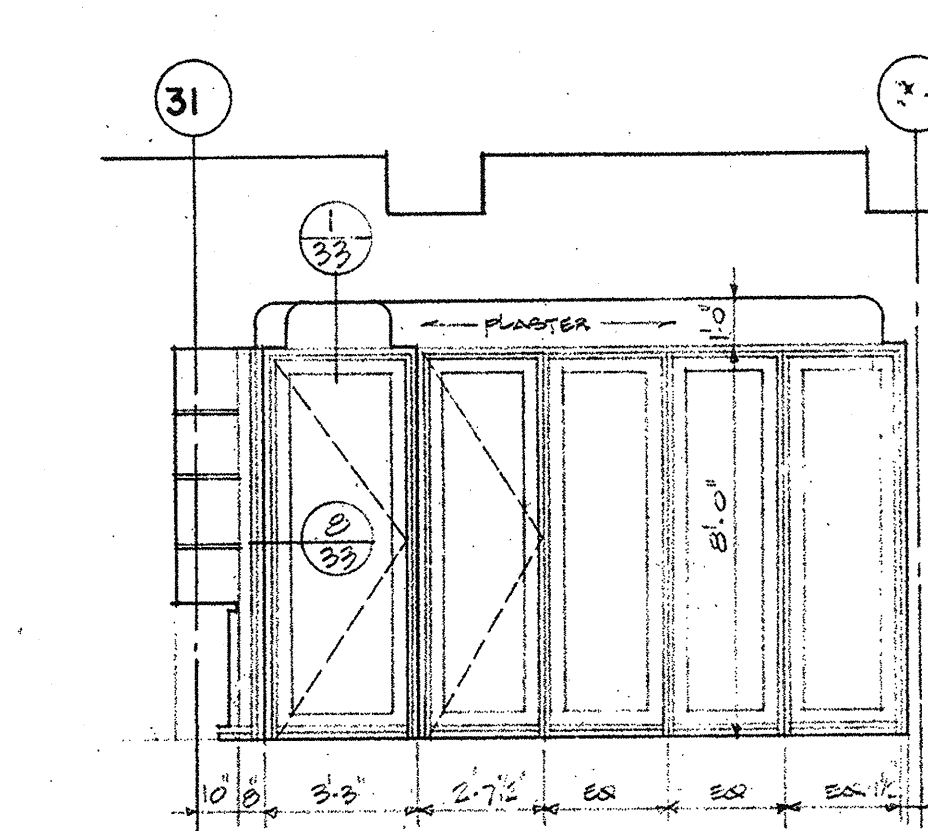


OFFICE - 519

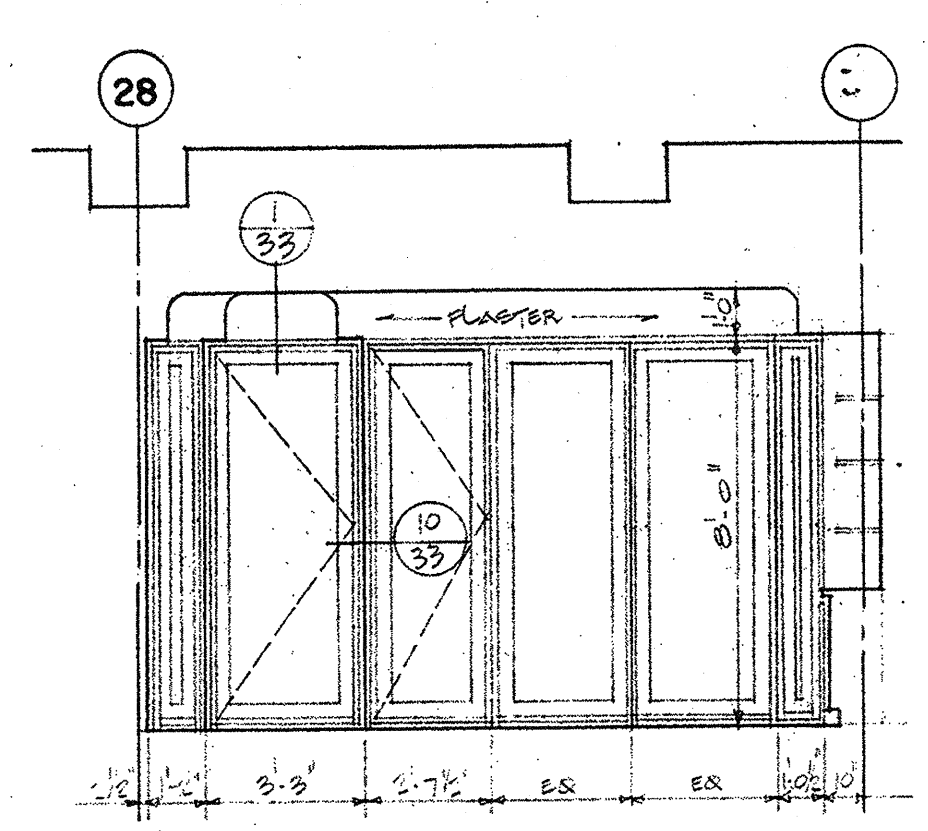


OFFICE - 518

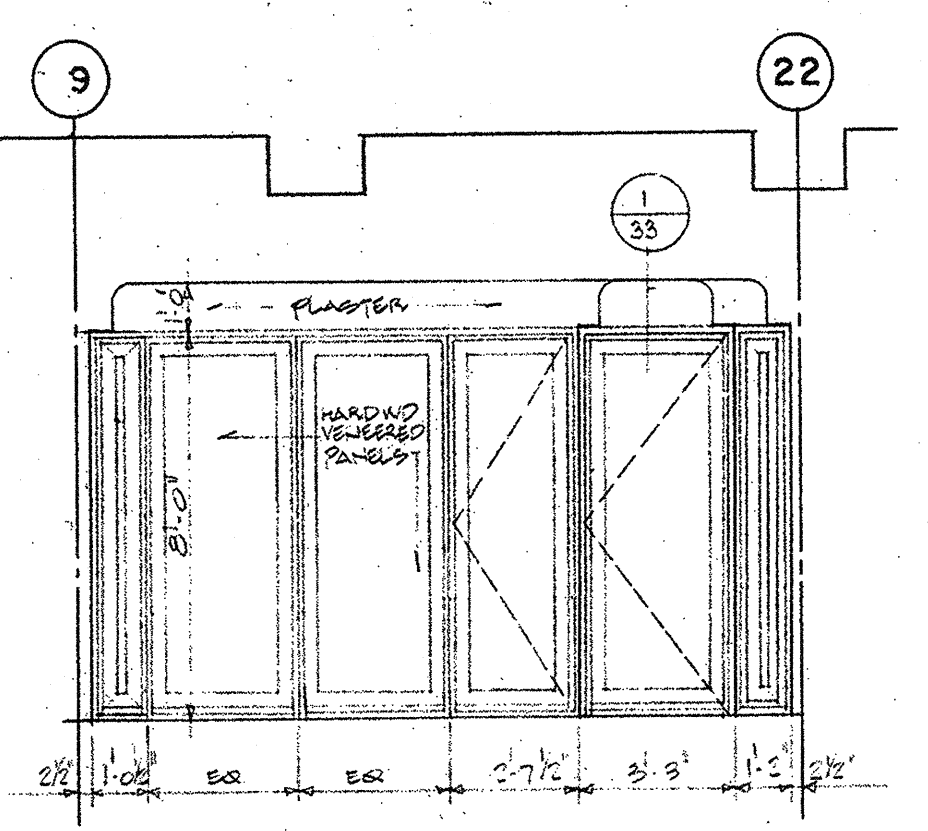


OFFICE - 514, 515
516 HANDED

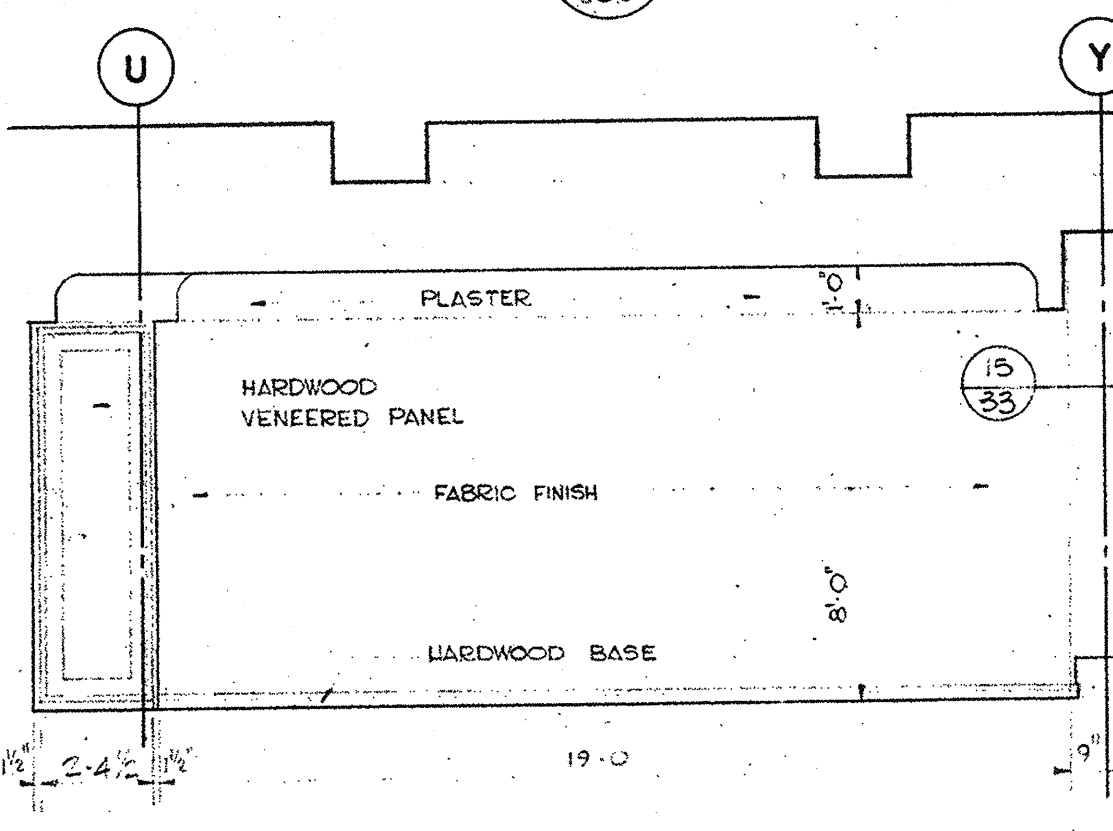

OFFICE - 514, 515, 516
& 519

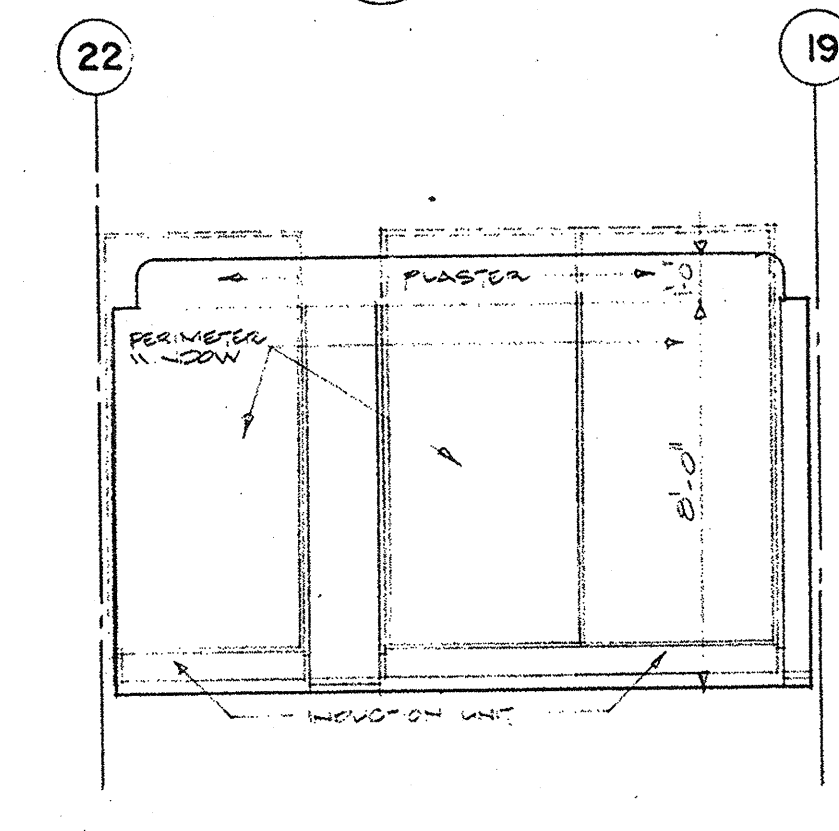

OFFICE - 514, 516 & 519
515 & 518 HANDED

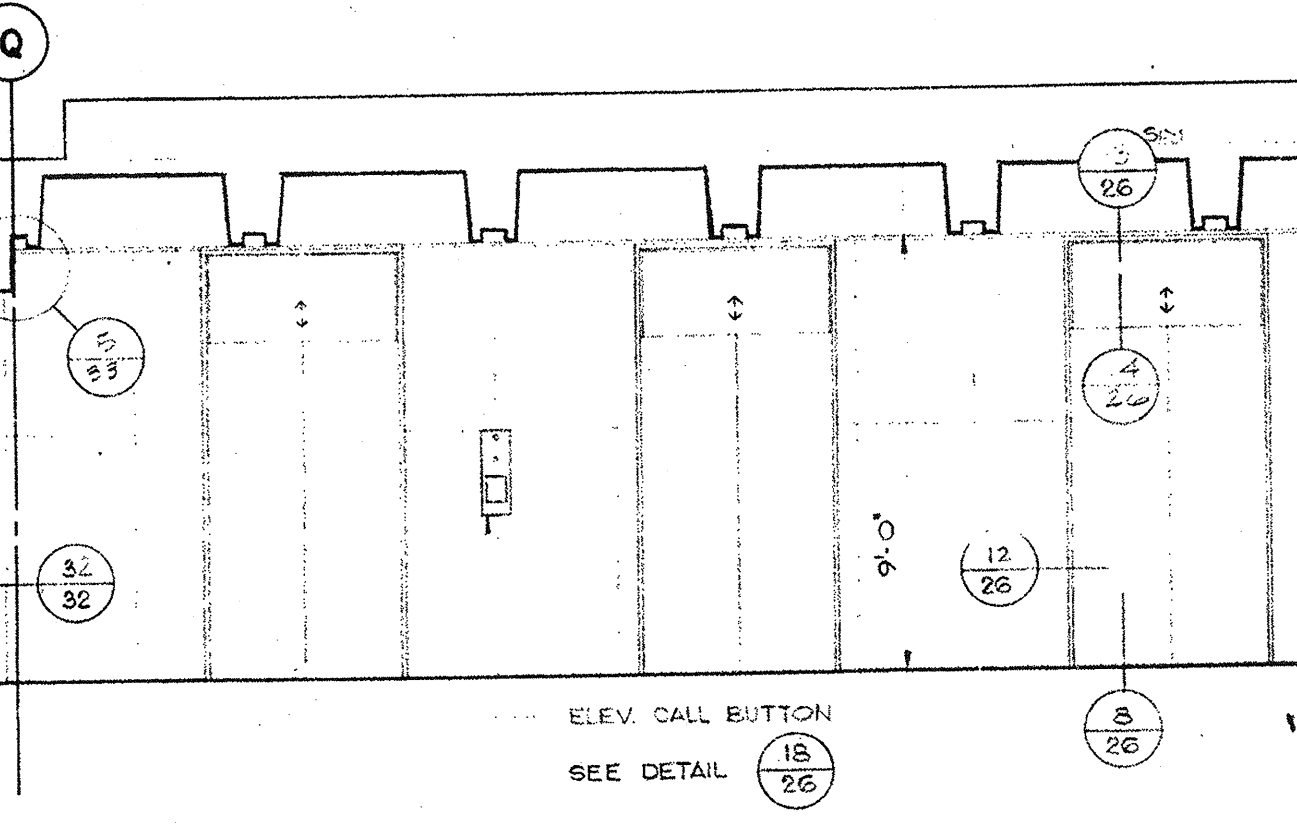

ELEVATOR LOBBY - 506

LEGEND

INDICATES SOUND RATED METAL STUD PARTITIONS TYPE A.

No.	Ref.	Description	Date	By
1		REV. FOR CONSTRUCTION	11/1/77	AW
2		REV. FOR CONSTRUCTION	11/1/77	AW
3		REV. FOR CONSTRUCTION	11/1/77	AW
4		REV. FOR CONSTRUCTION	11/1/77	AW

Revisions

Date: 11/1/77
 Checked: [Signature]
 Drawn: AW
 Design: AW
 Architectural: AW
 Structural: AW
 Heating: AW
 Sanitary: AW
 Electrical: AW
 Specifications: AW
 Process: AW
 Printed: AW

All measurements must be checked on the work by the contractor.
 All prints and specifications are the property of the architect and must be returned at the completion of the work.
 This drawing is to be used for construction purposes only and is not to be reproduced without the written consent of the architect.

Date: 11/1/77

NATIONAL LIFE OF CANADA

Head Office Building
 University Avenue, Toronto, Canada

Searle Wilbee Rowland Architects
 Engineers
 Planners
 Toronto
 Canada

This drawing is the property of
 Nicks Owen Rowland & Roy

Sheet Title: 5TH FLOOR
 Subtitle: EXECUTIVE OFFICES
 Scale: 1/8", 1/4" = 1'-0"
 Sheet Number: 69039-31