




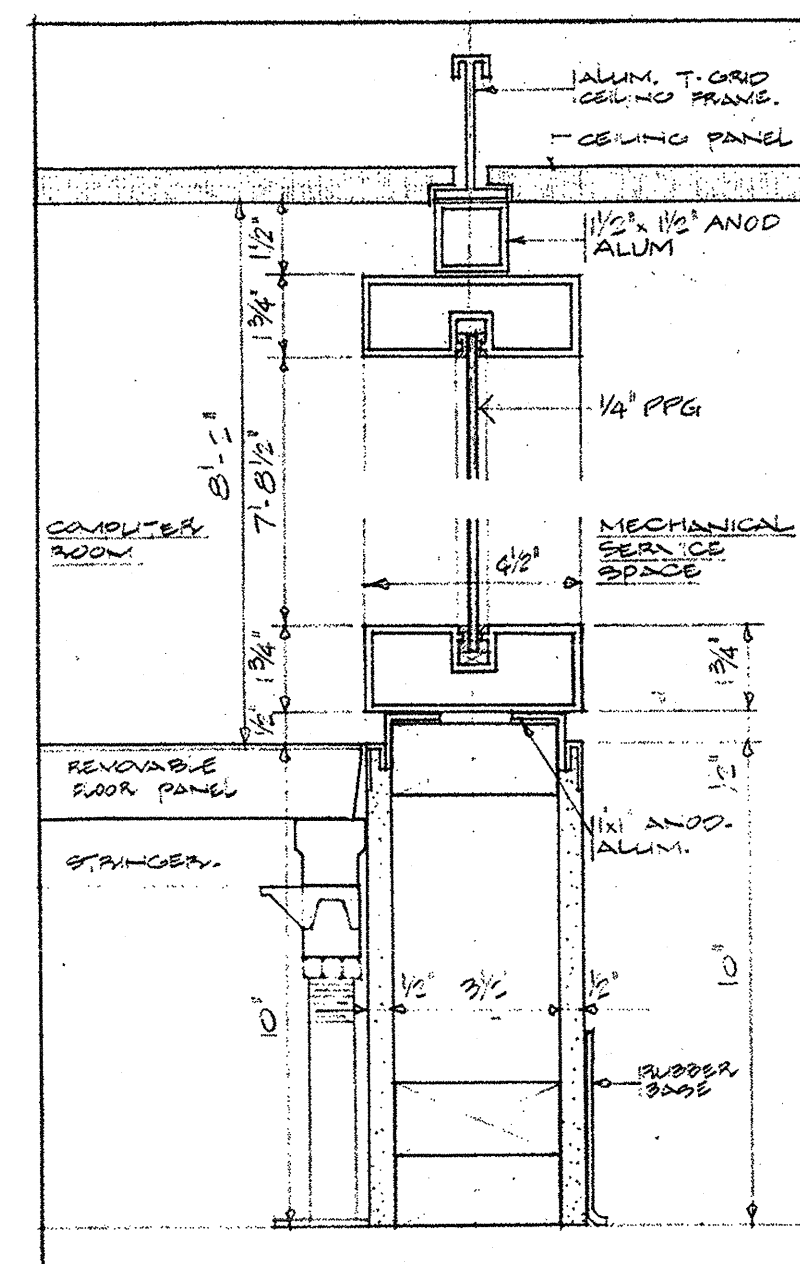


4/8 SECTION

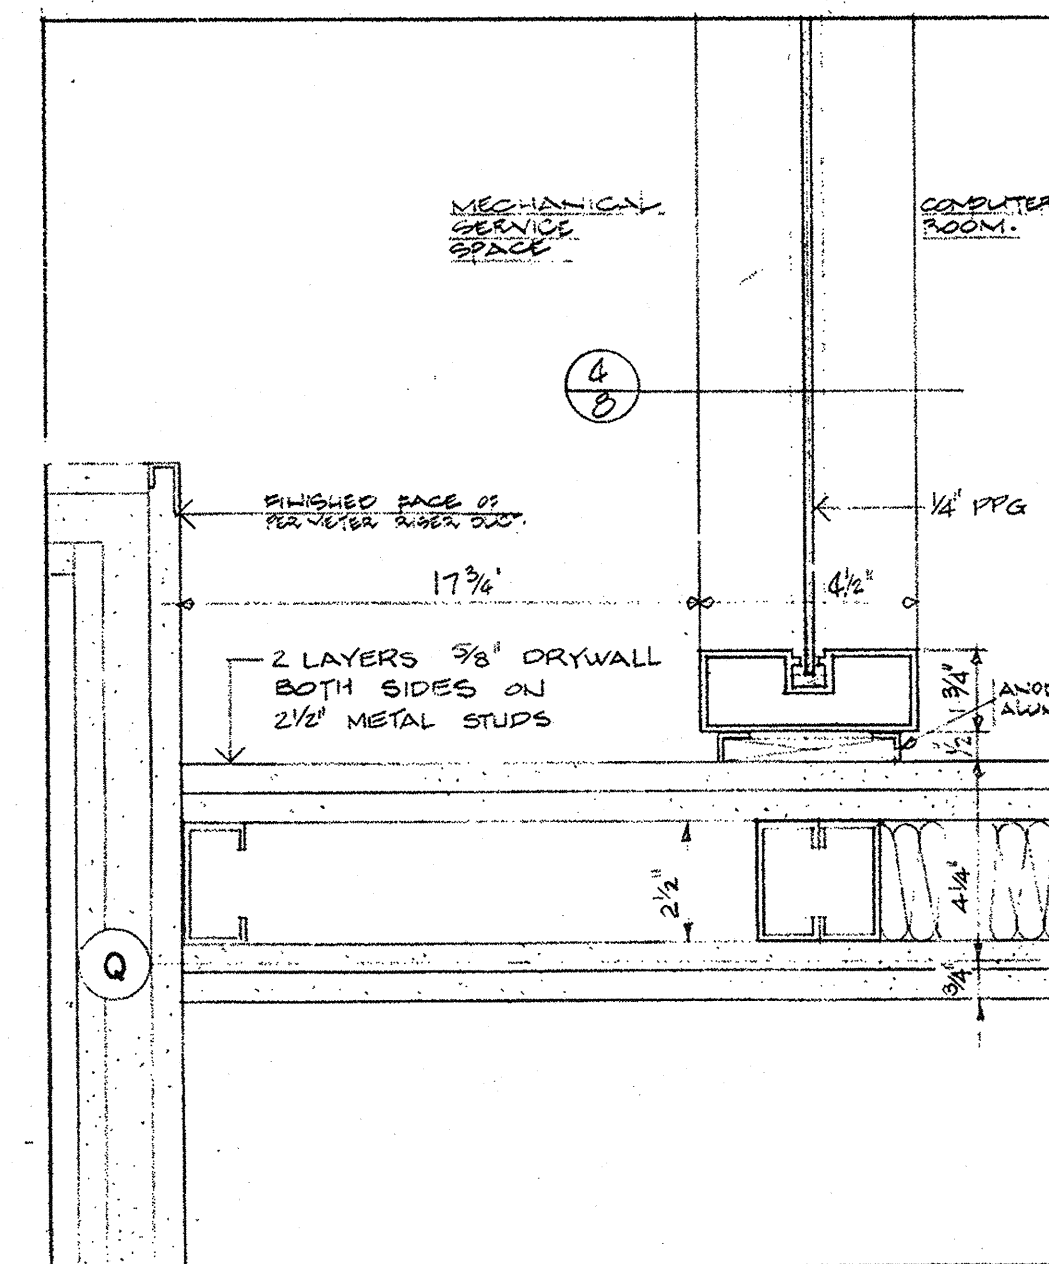


5/8 PLAN

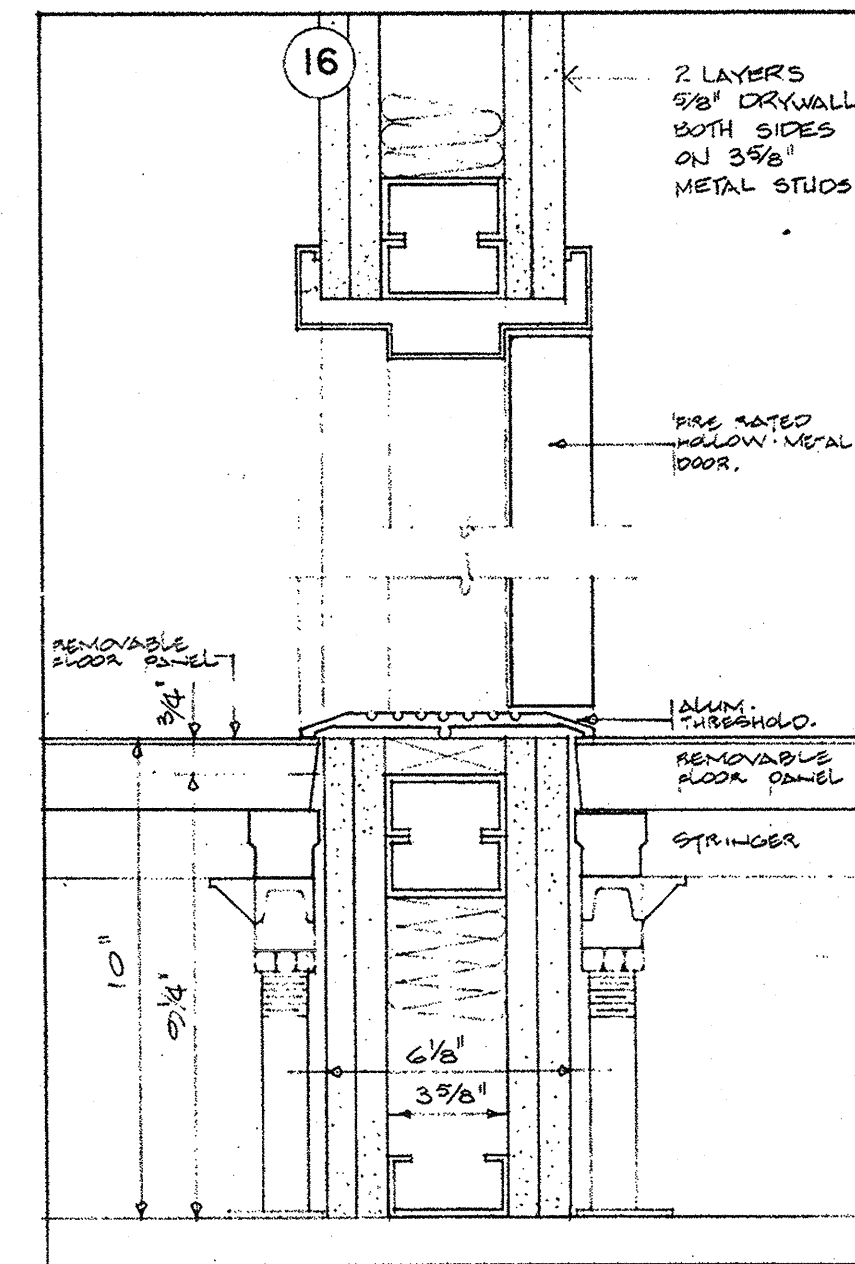


6/8 SECTION

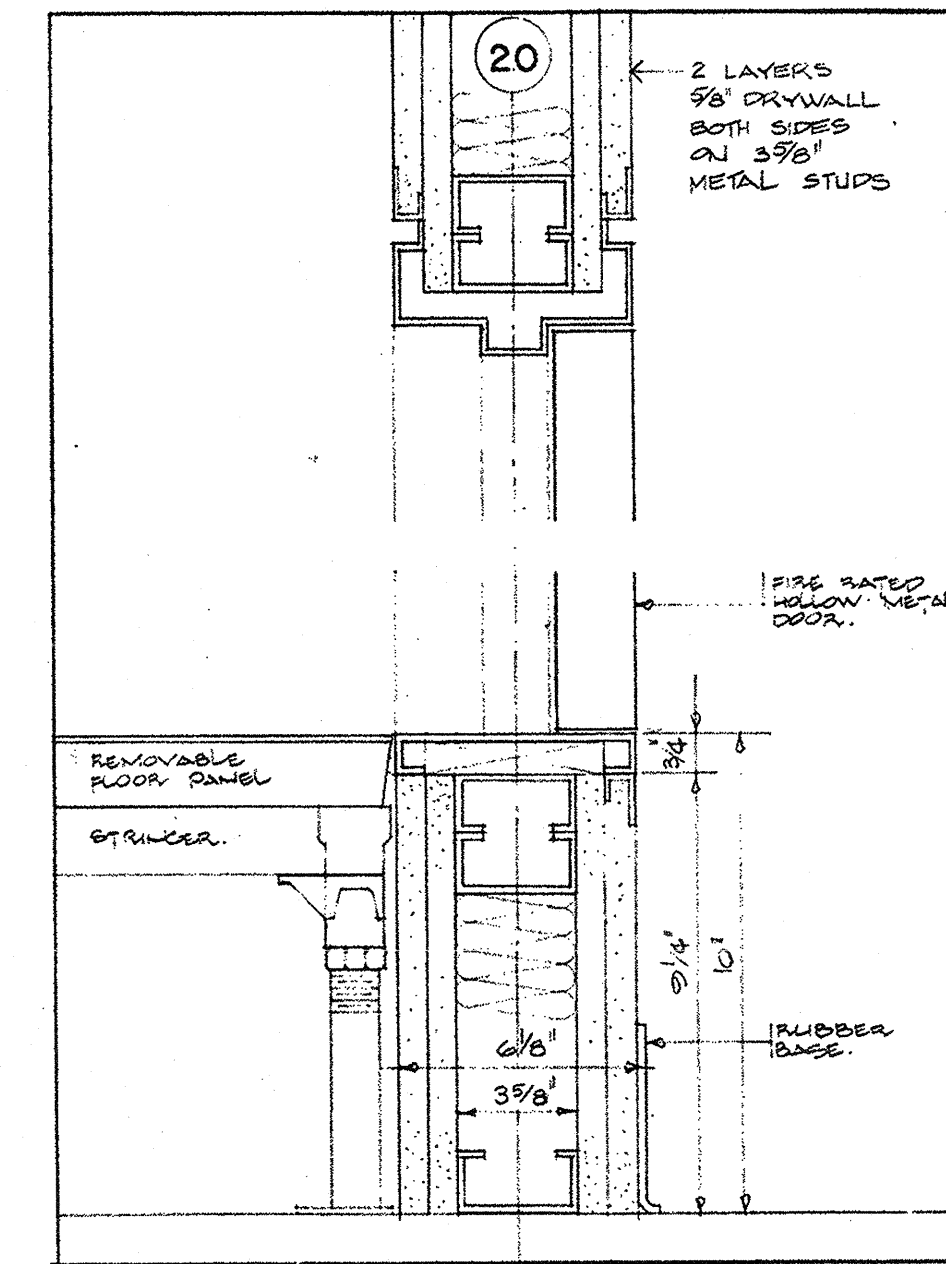


7/8 SECTION

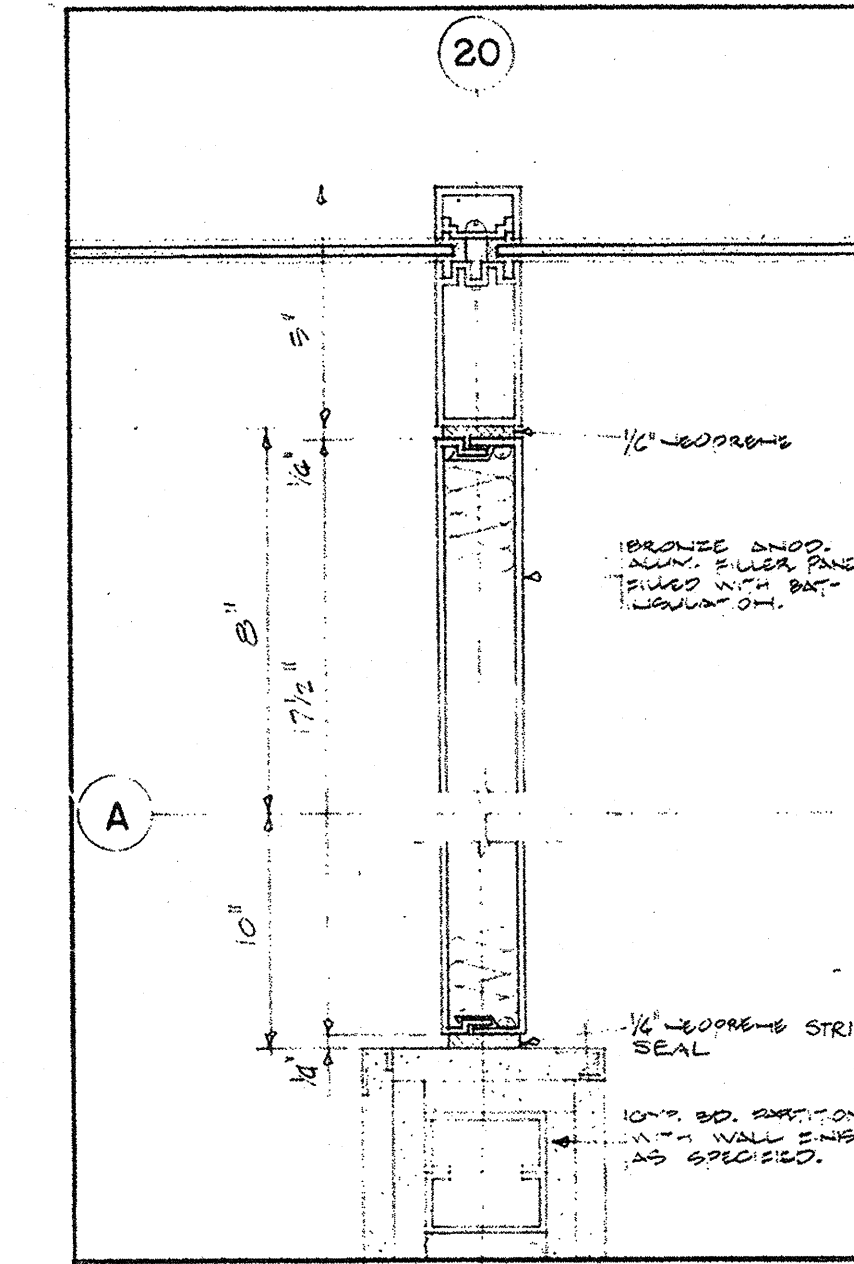


8/8 PLAN

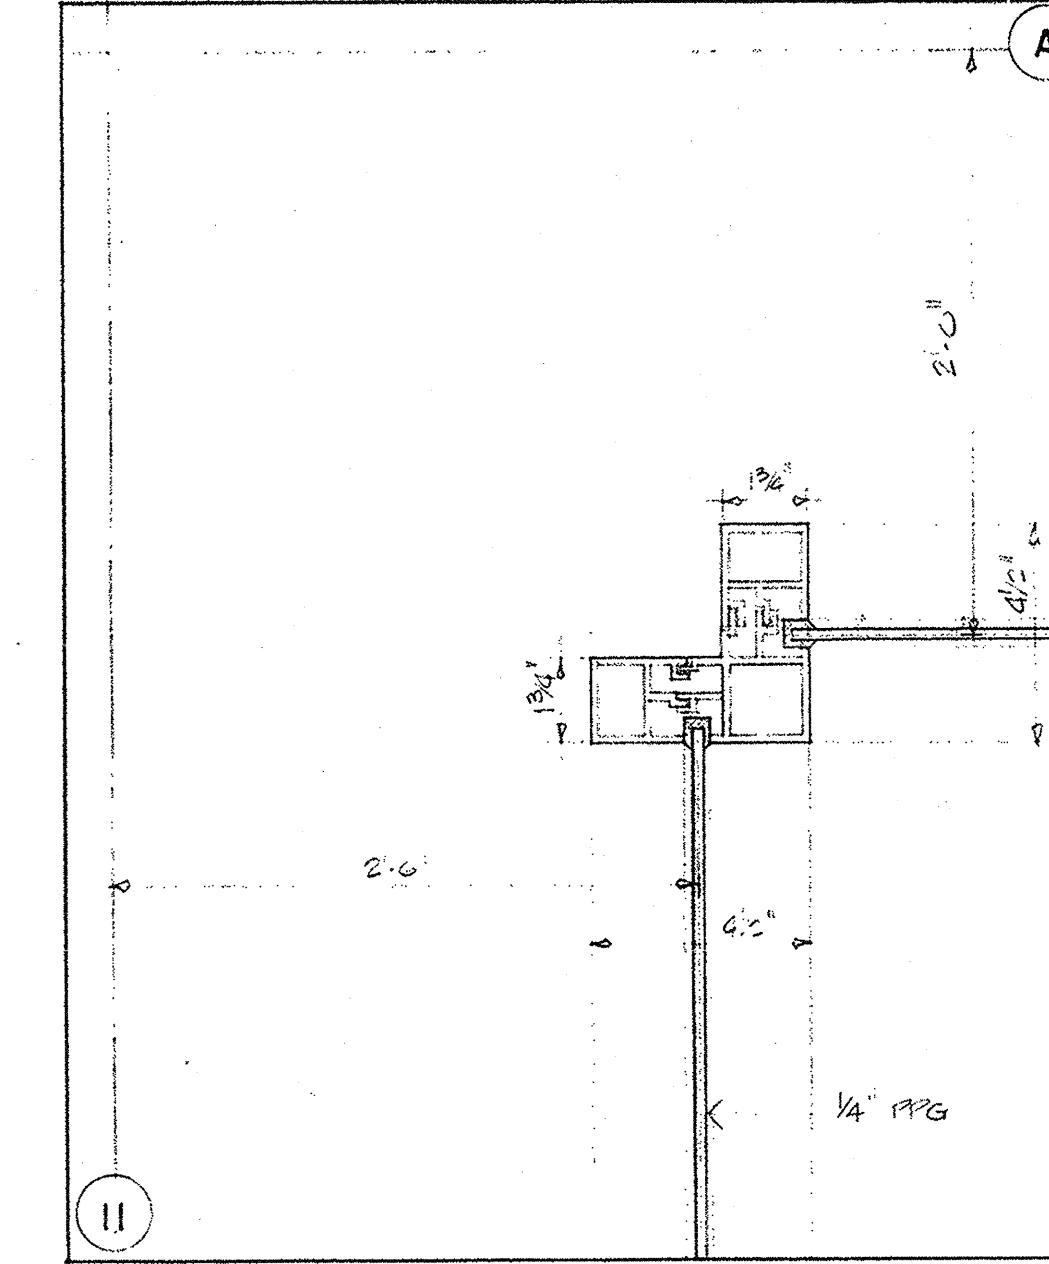


9/8 PLAN

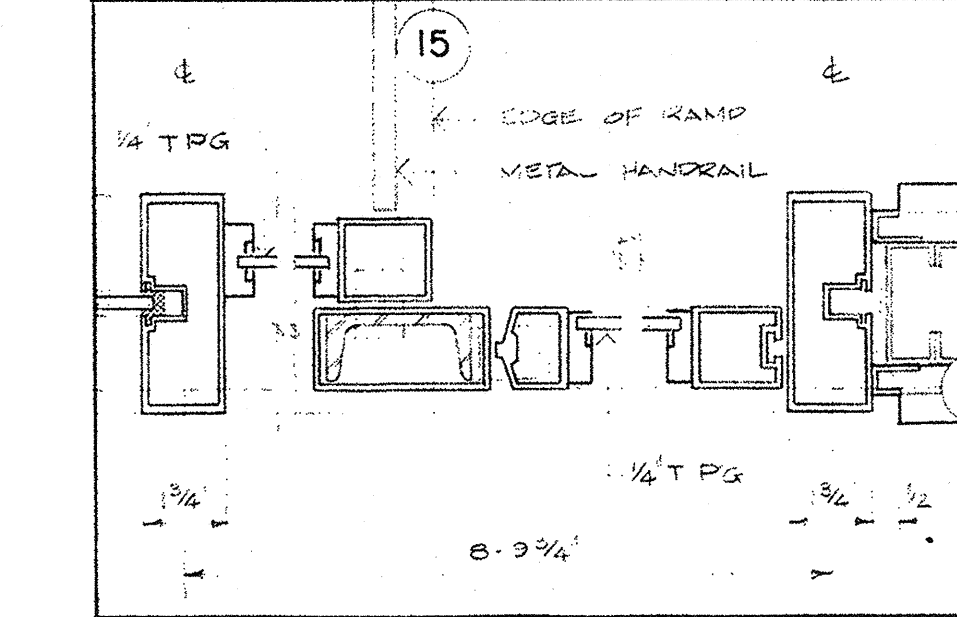


12/8 PLAN

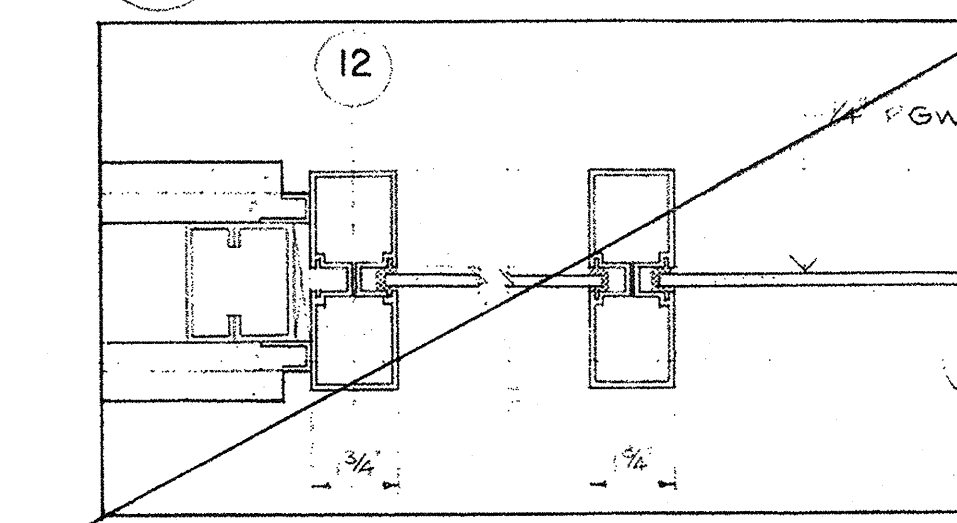


13/8 PLAN

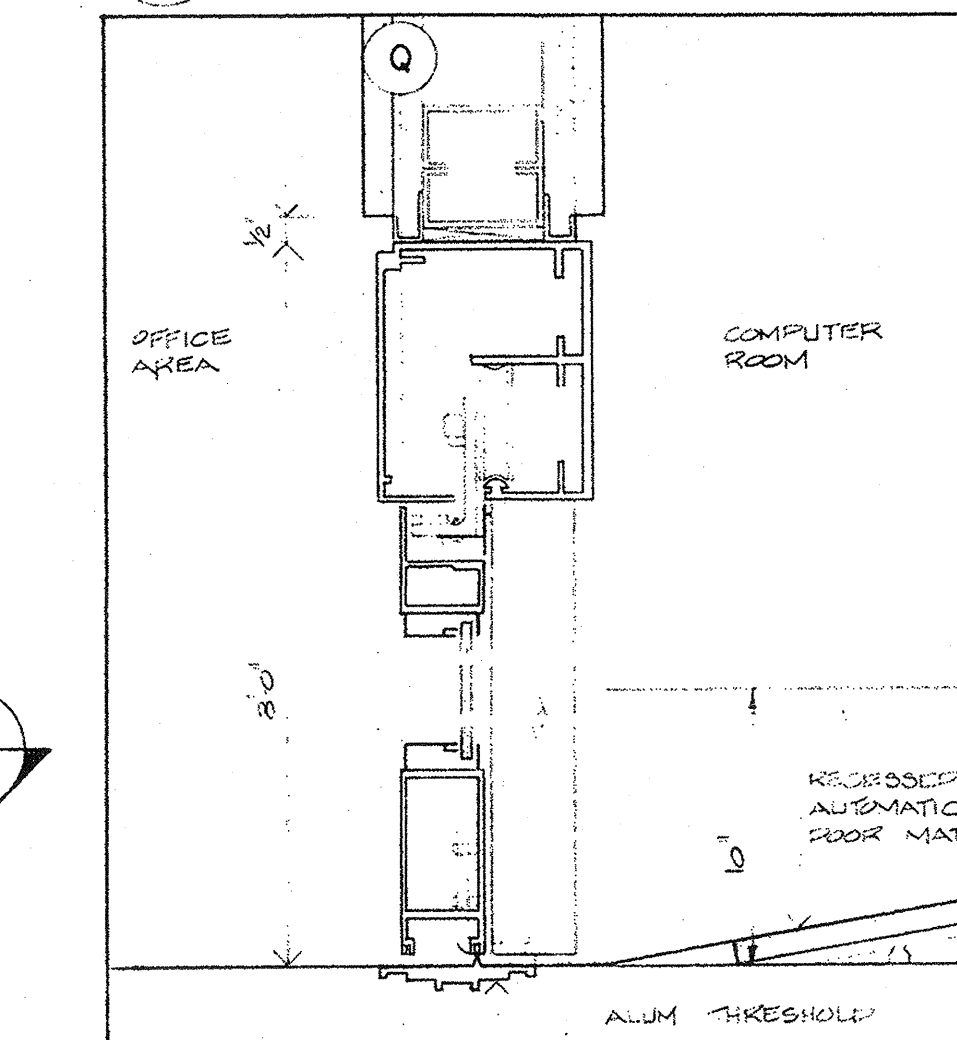


14/8 SECTION

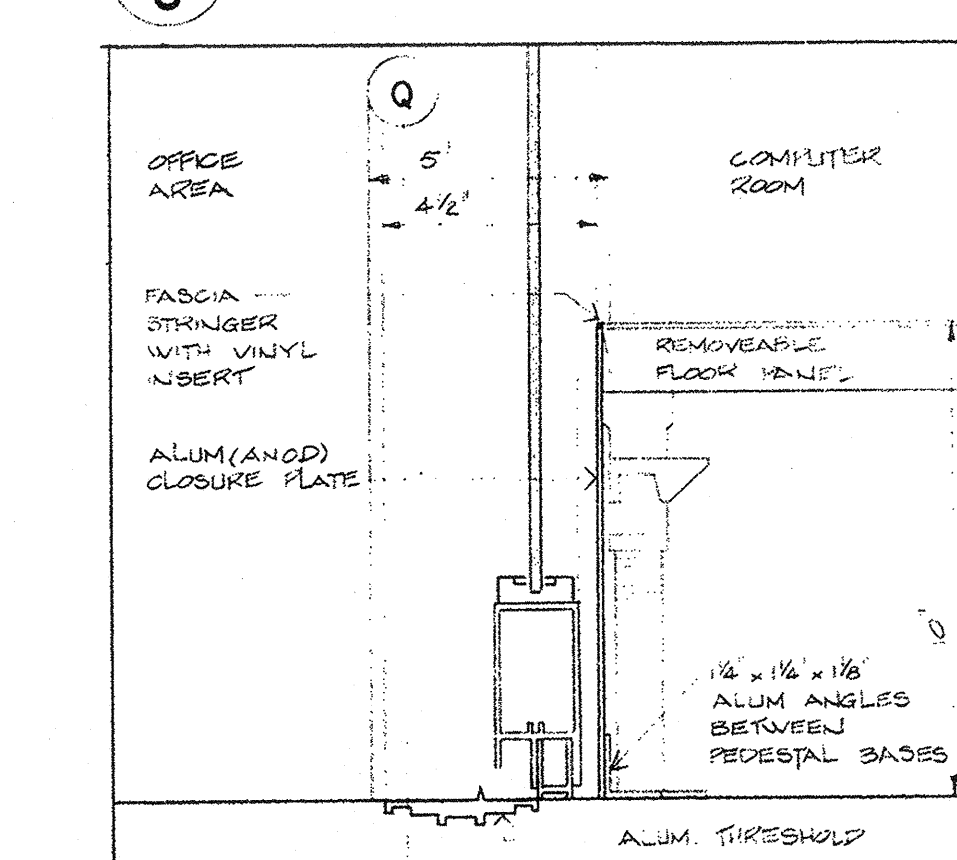


15/8 SECTION

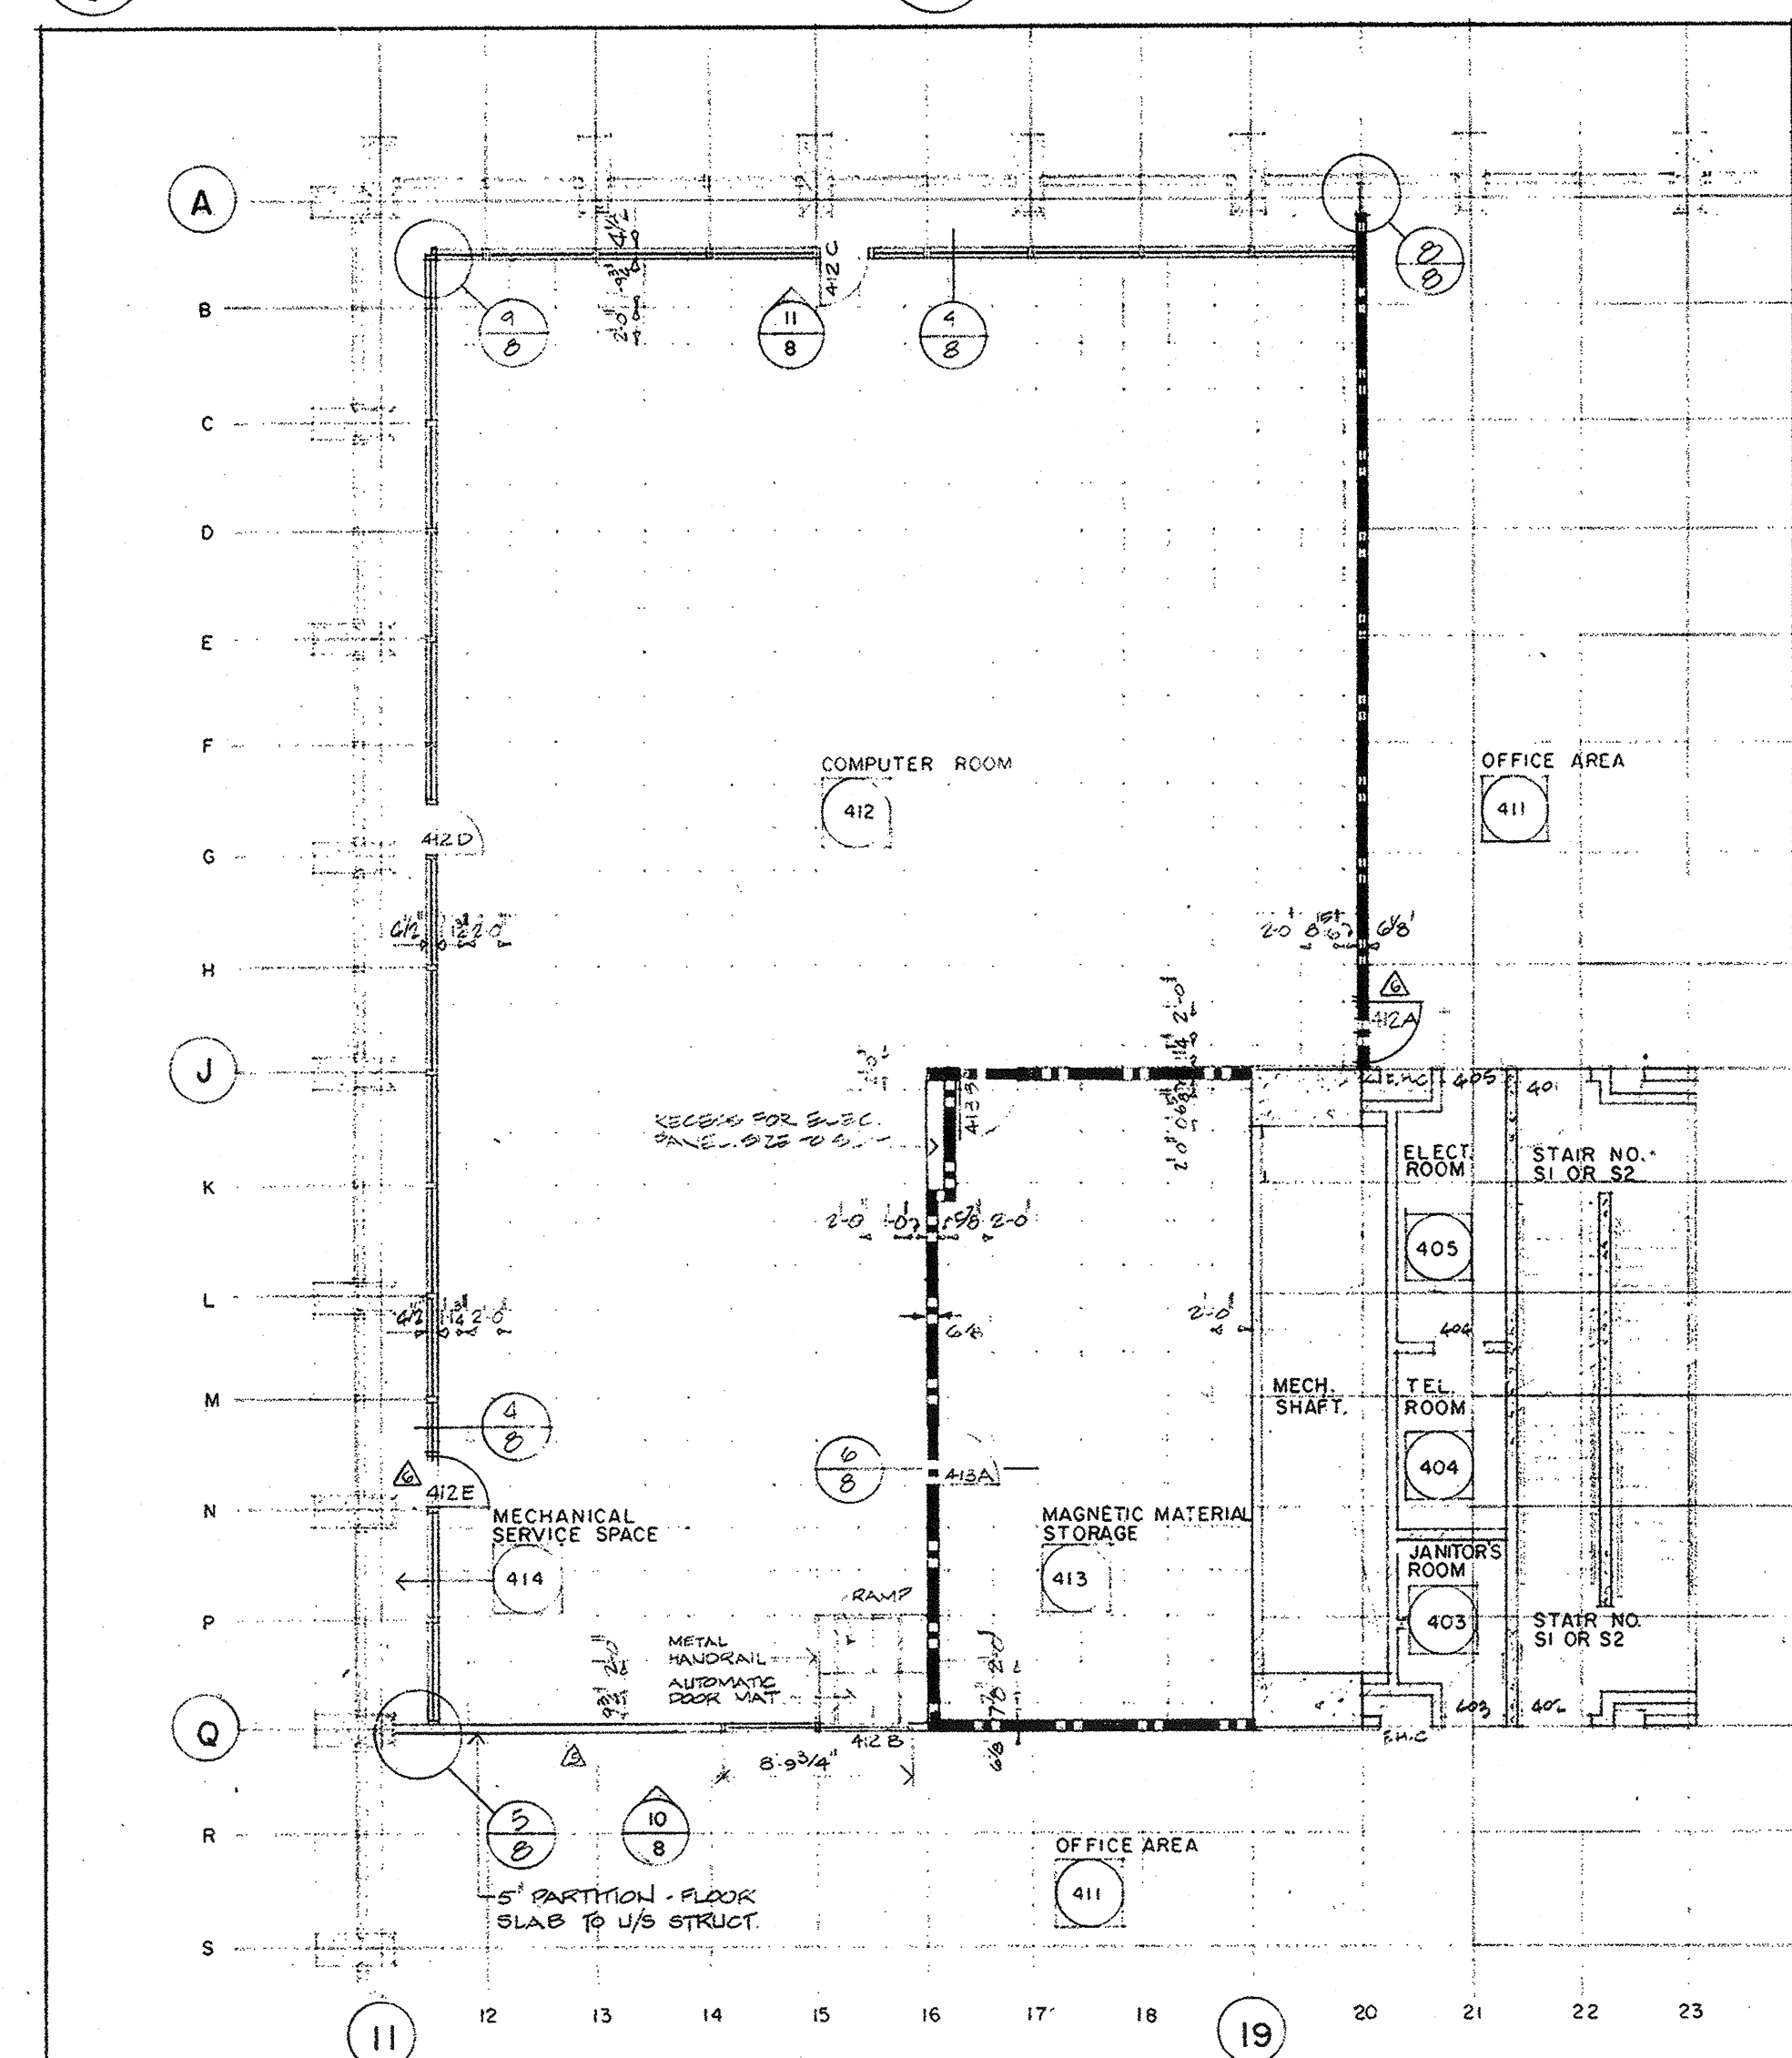


2/8 PART PLAN 4th FLOOR COMPUTER AREA
REMAINDER 4th FLOOR AS PER TYPICAL FLOORS.

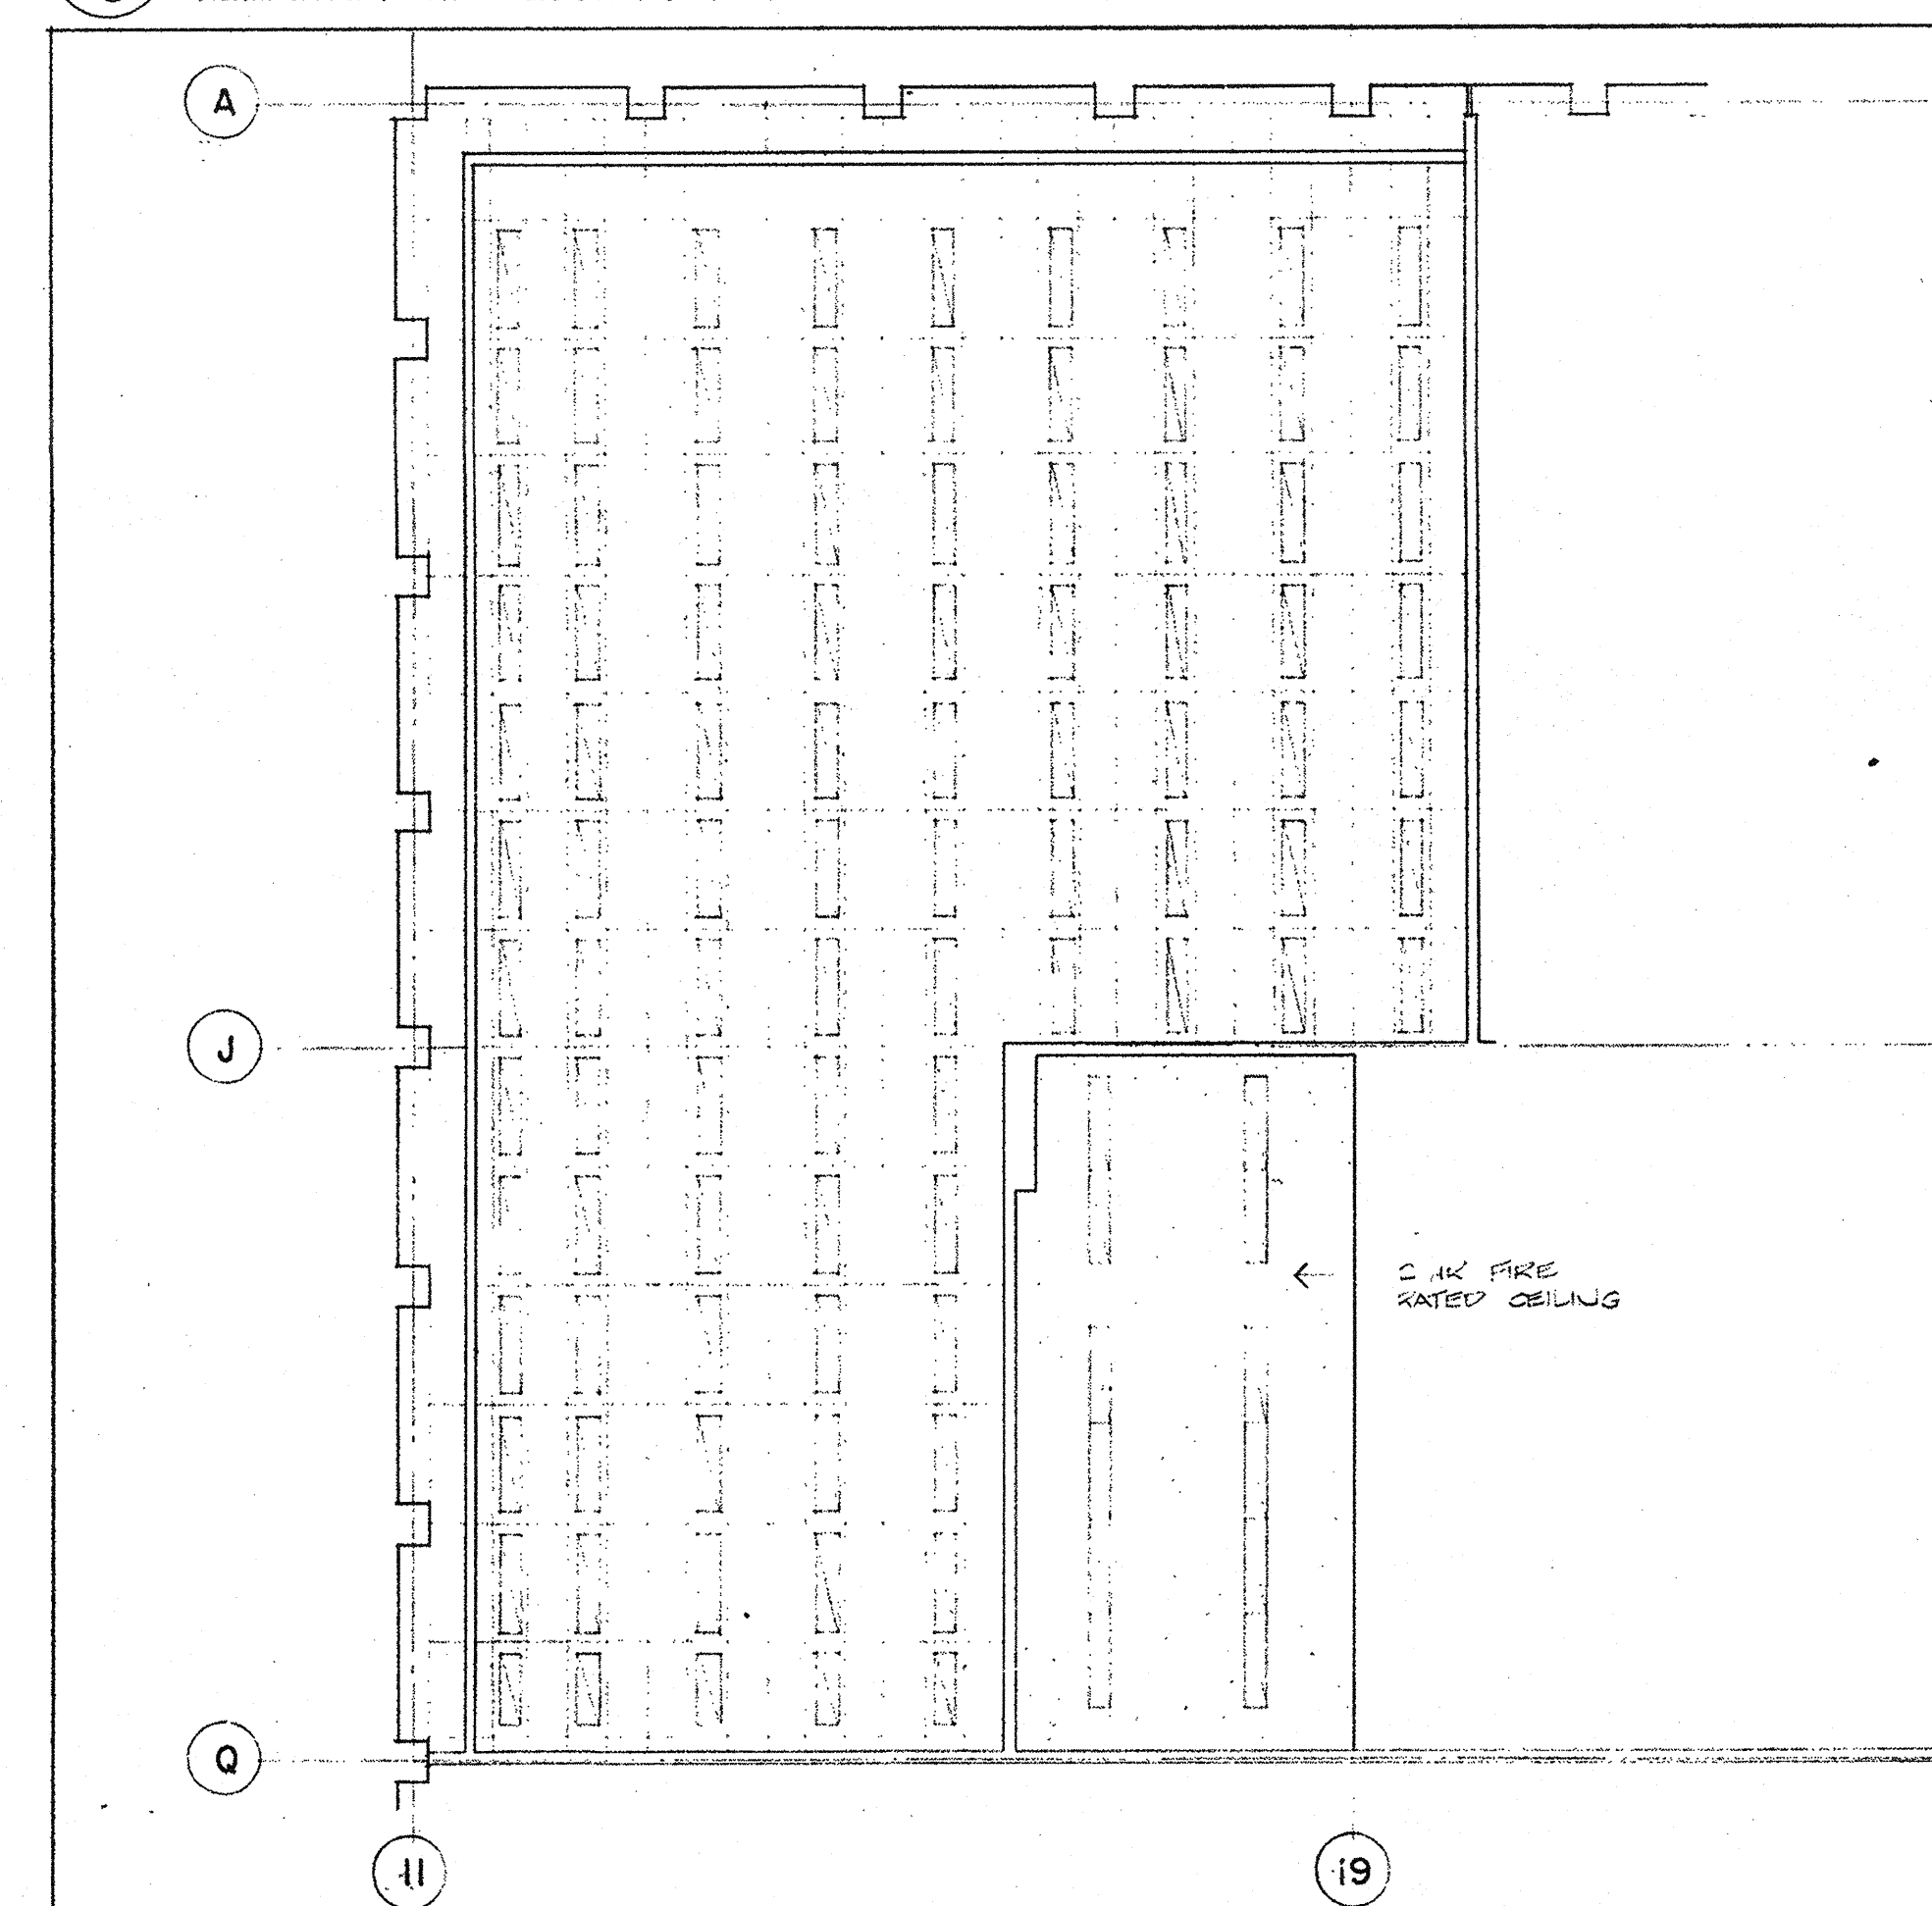


3/8 REFLECTED CEILING PLAN
4th FLOOR COMPUTER AREA

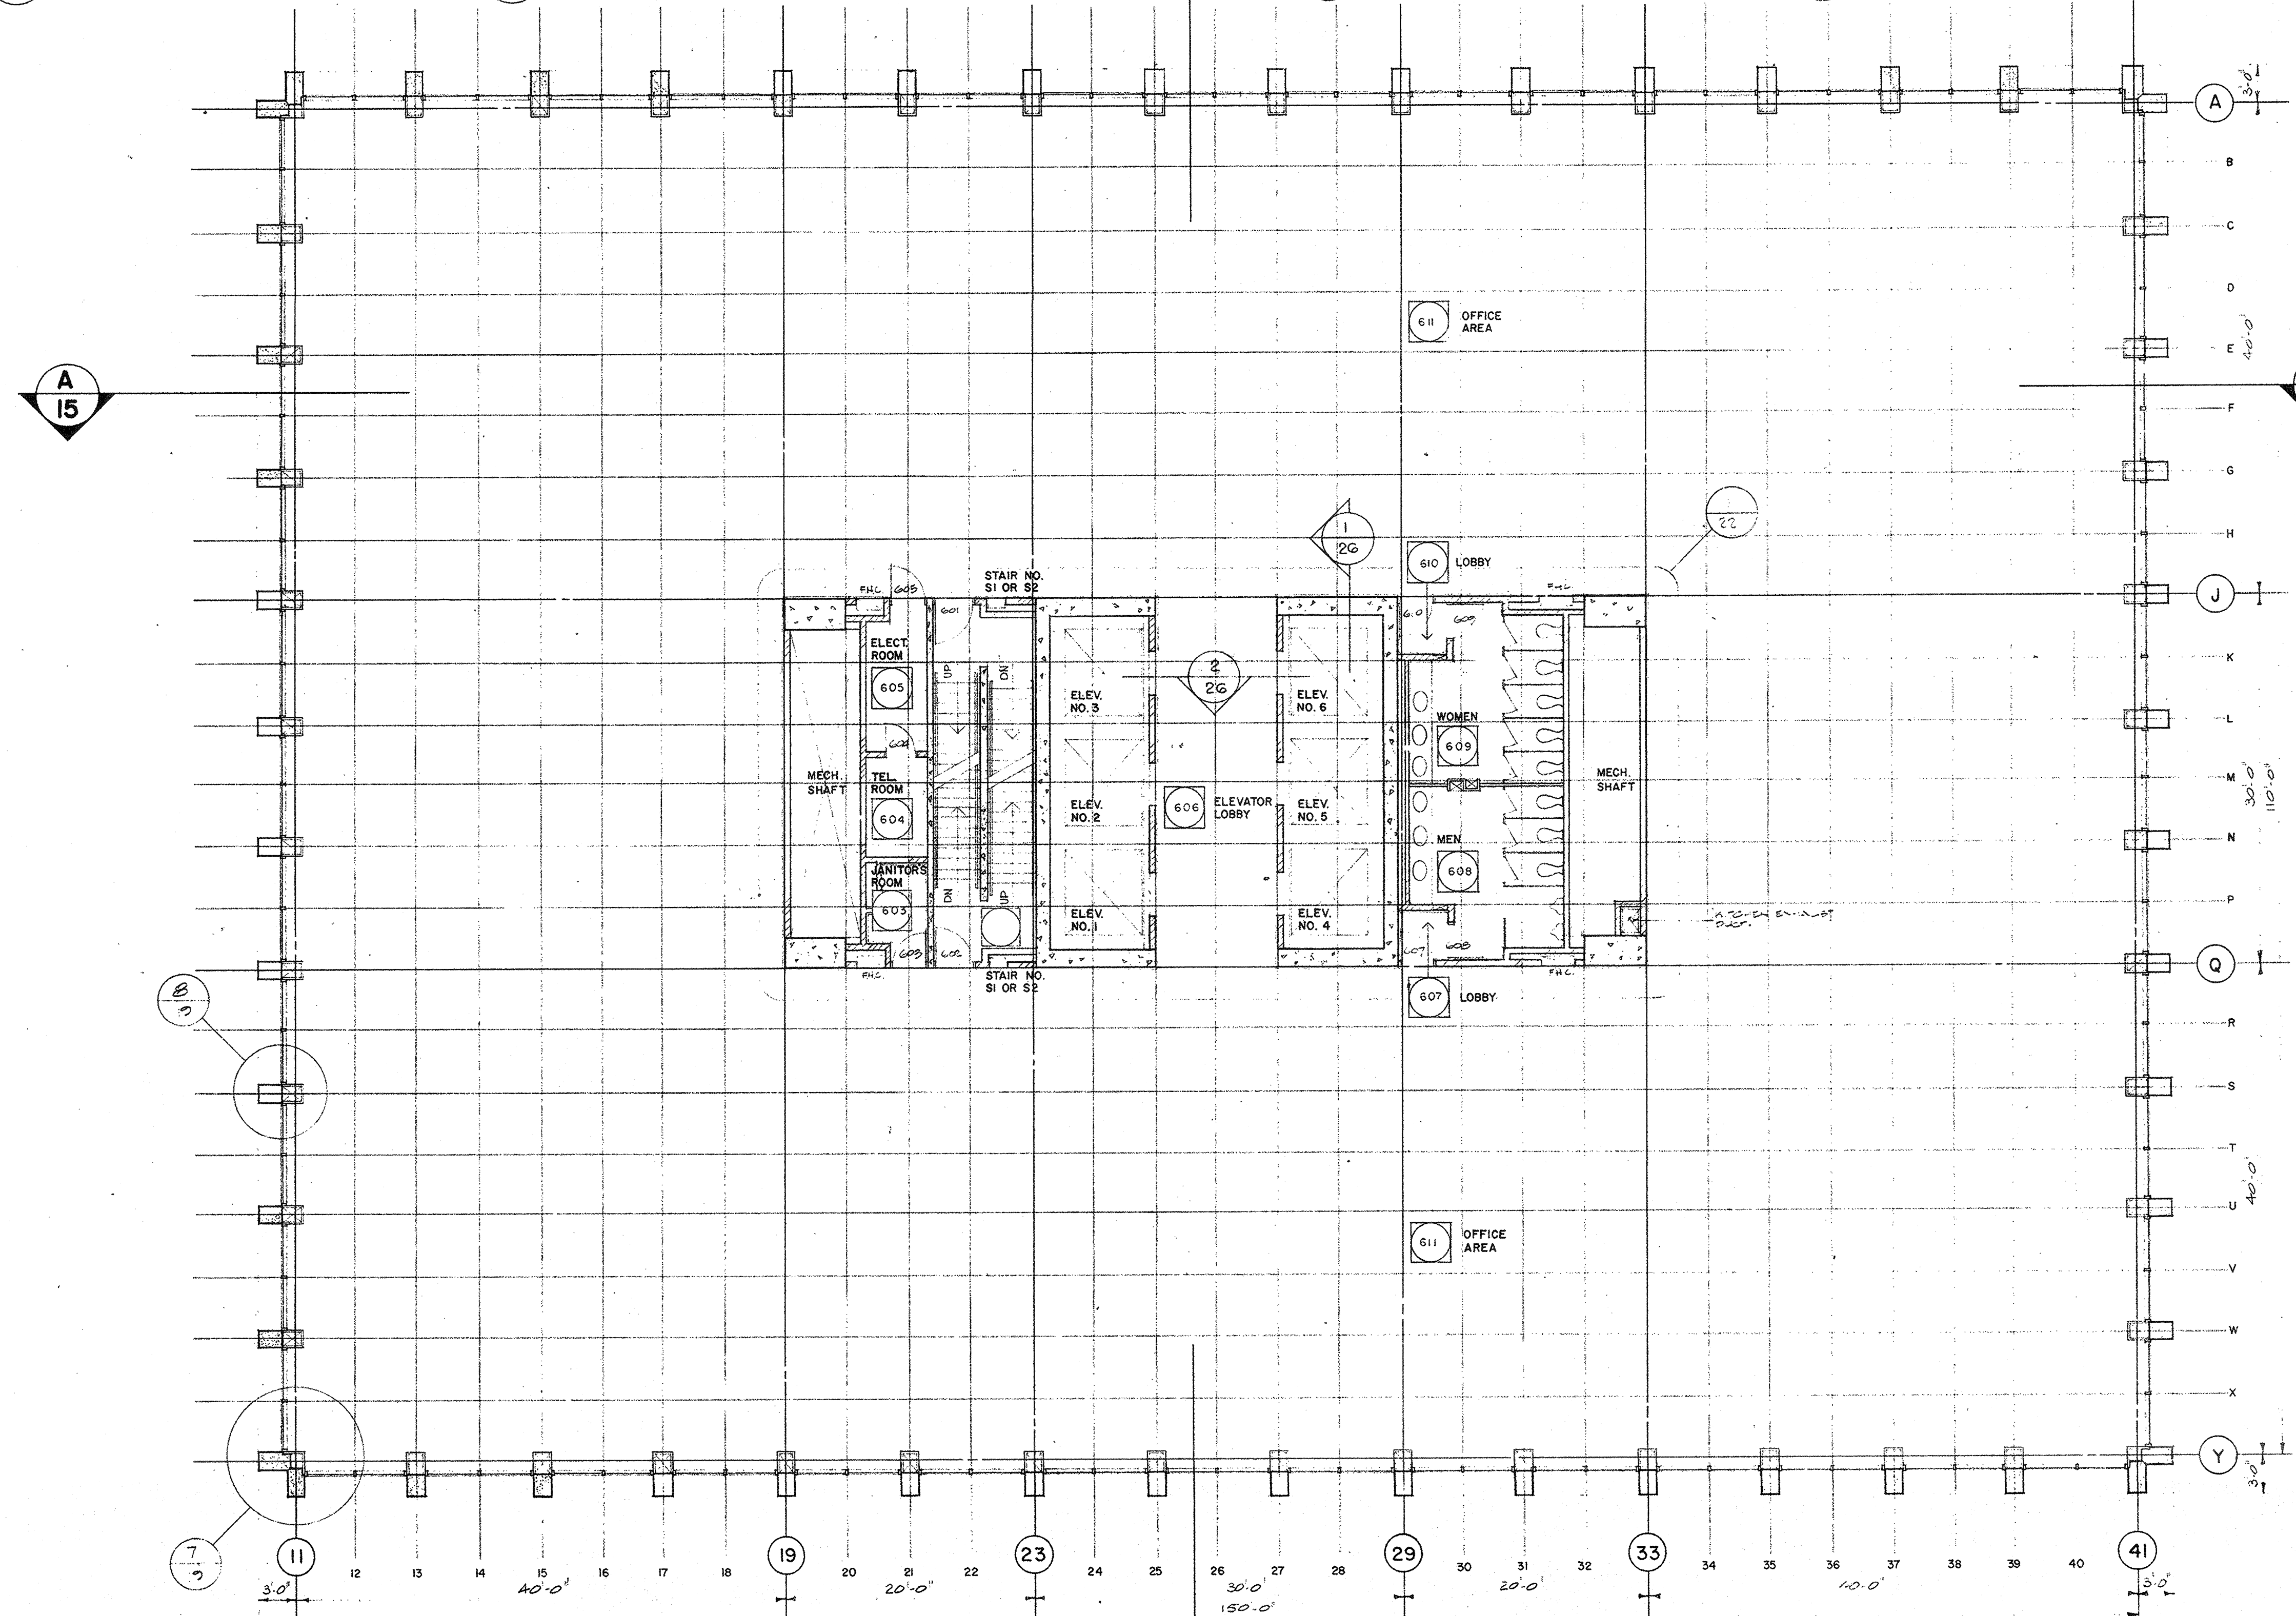

1/8 6th TO 9th FLOORS TYPICAL

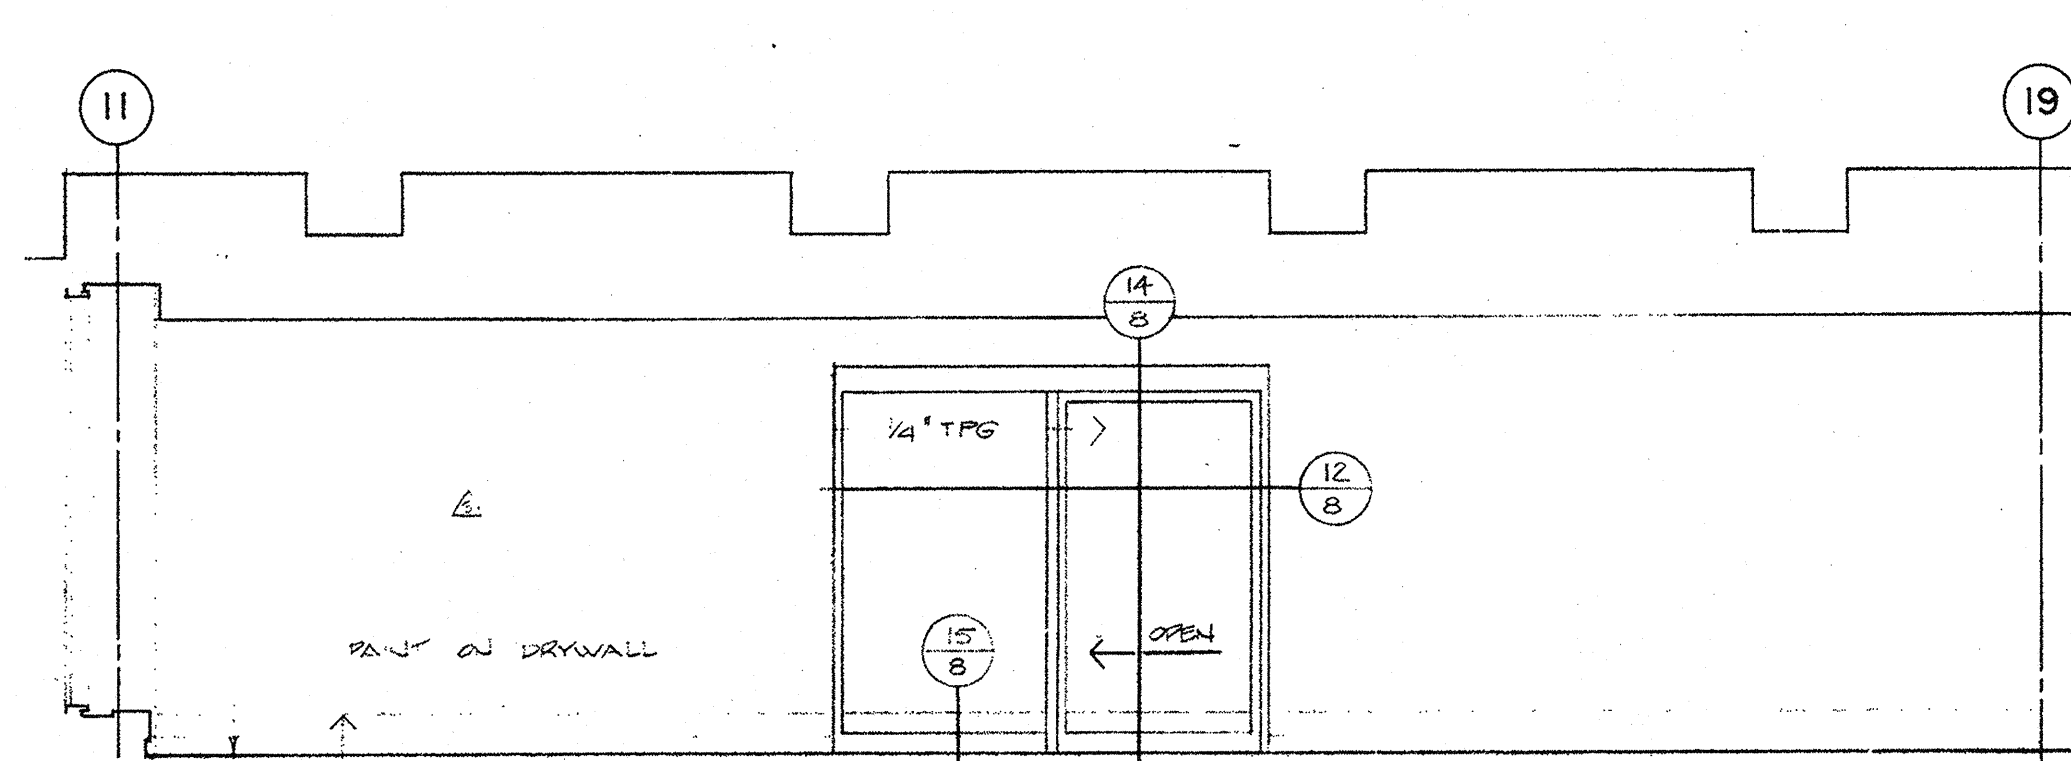

10/8 OFFICE AREA 411

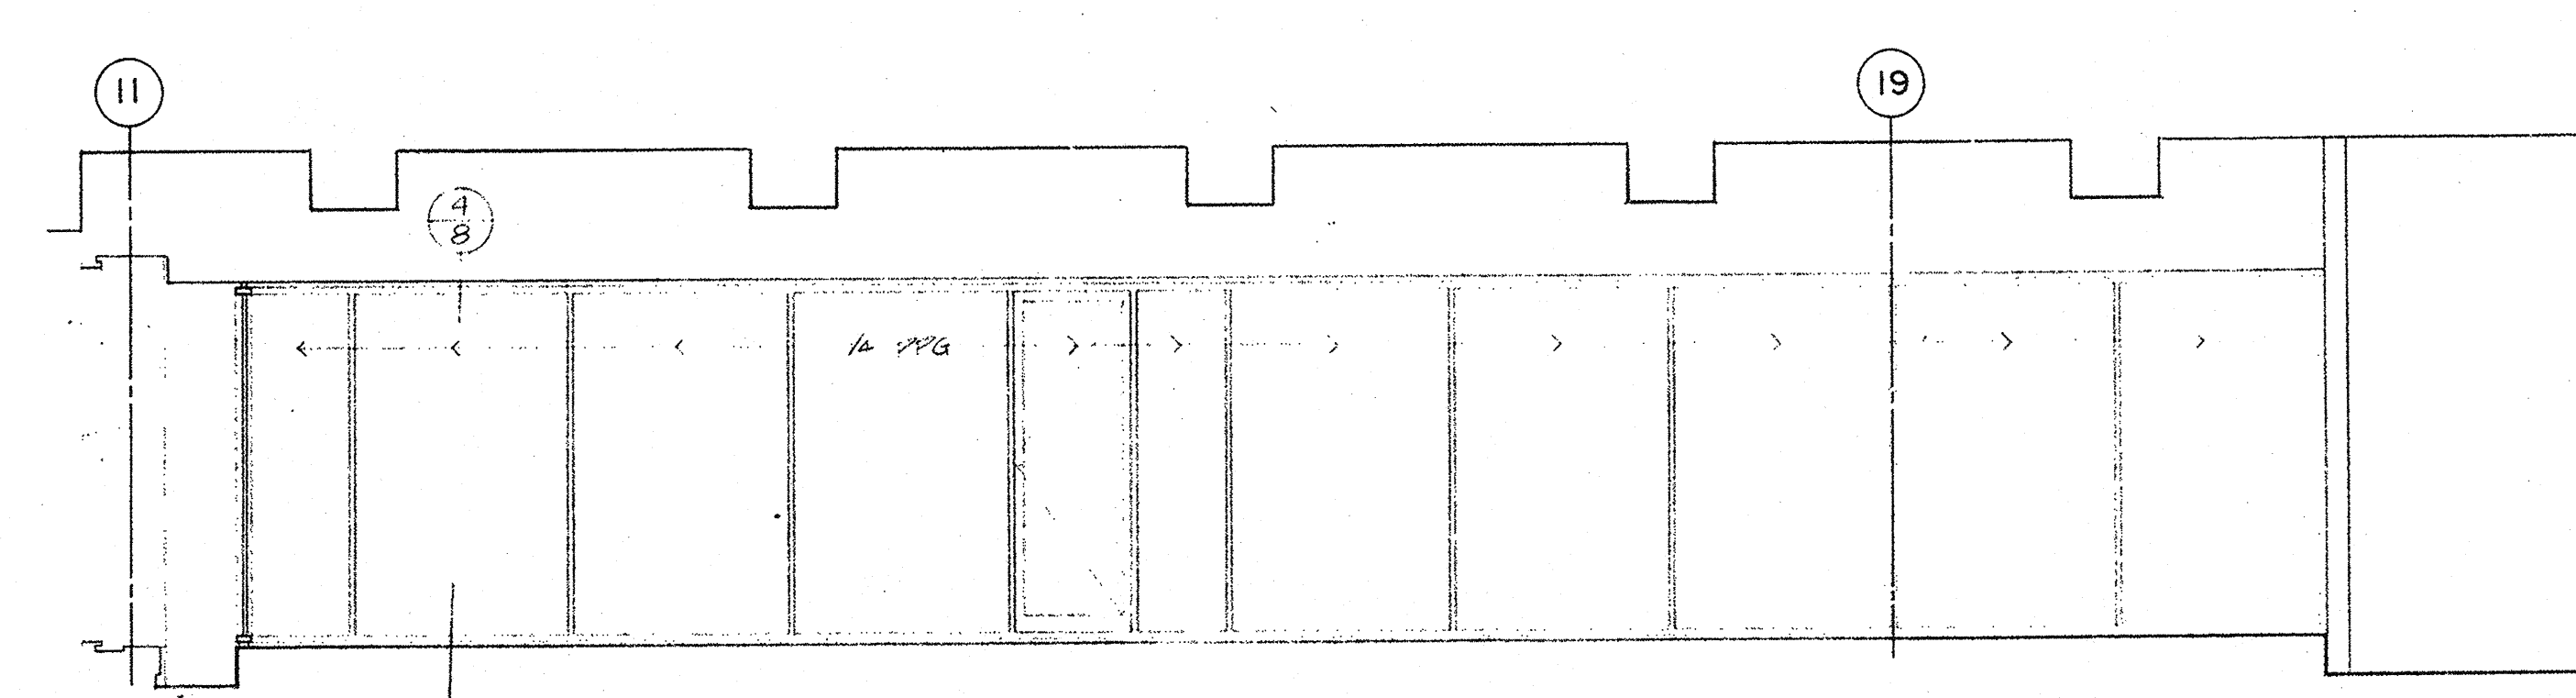

11/8 COMPUTER ROOM 412

INDICATES 2HR FIRE RATED 1/2\"/>

No.	Ref.	Description	Date	Ch.
1		REVISIONS		
2		REVISIONS		
All measurements must be checked on the work by the contractor.
All prints and specifications are the property of the architect and must be returned at the completion of the work.
This drawing not to be used for construction purposes until countersigned by:
Date: 5/10/97

NATIONAL LIFE OF CANADA
Head Office Building
University Avenue, Toronto, Canada

Searle Wilbee Rowland
Architects
Engineers
Planners
Toronto
Canada

This drawing is the property of
Nish Owen Rowland & Roy

Sheet Title: PLAN - TYPICAL FL.
Location: 4th, 6th TO 9th
Scale: 1/8" = 1'-0"
Sheet Number: 69039-8