



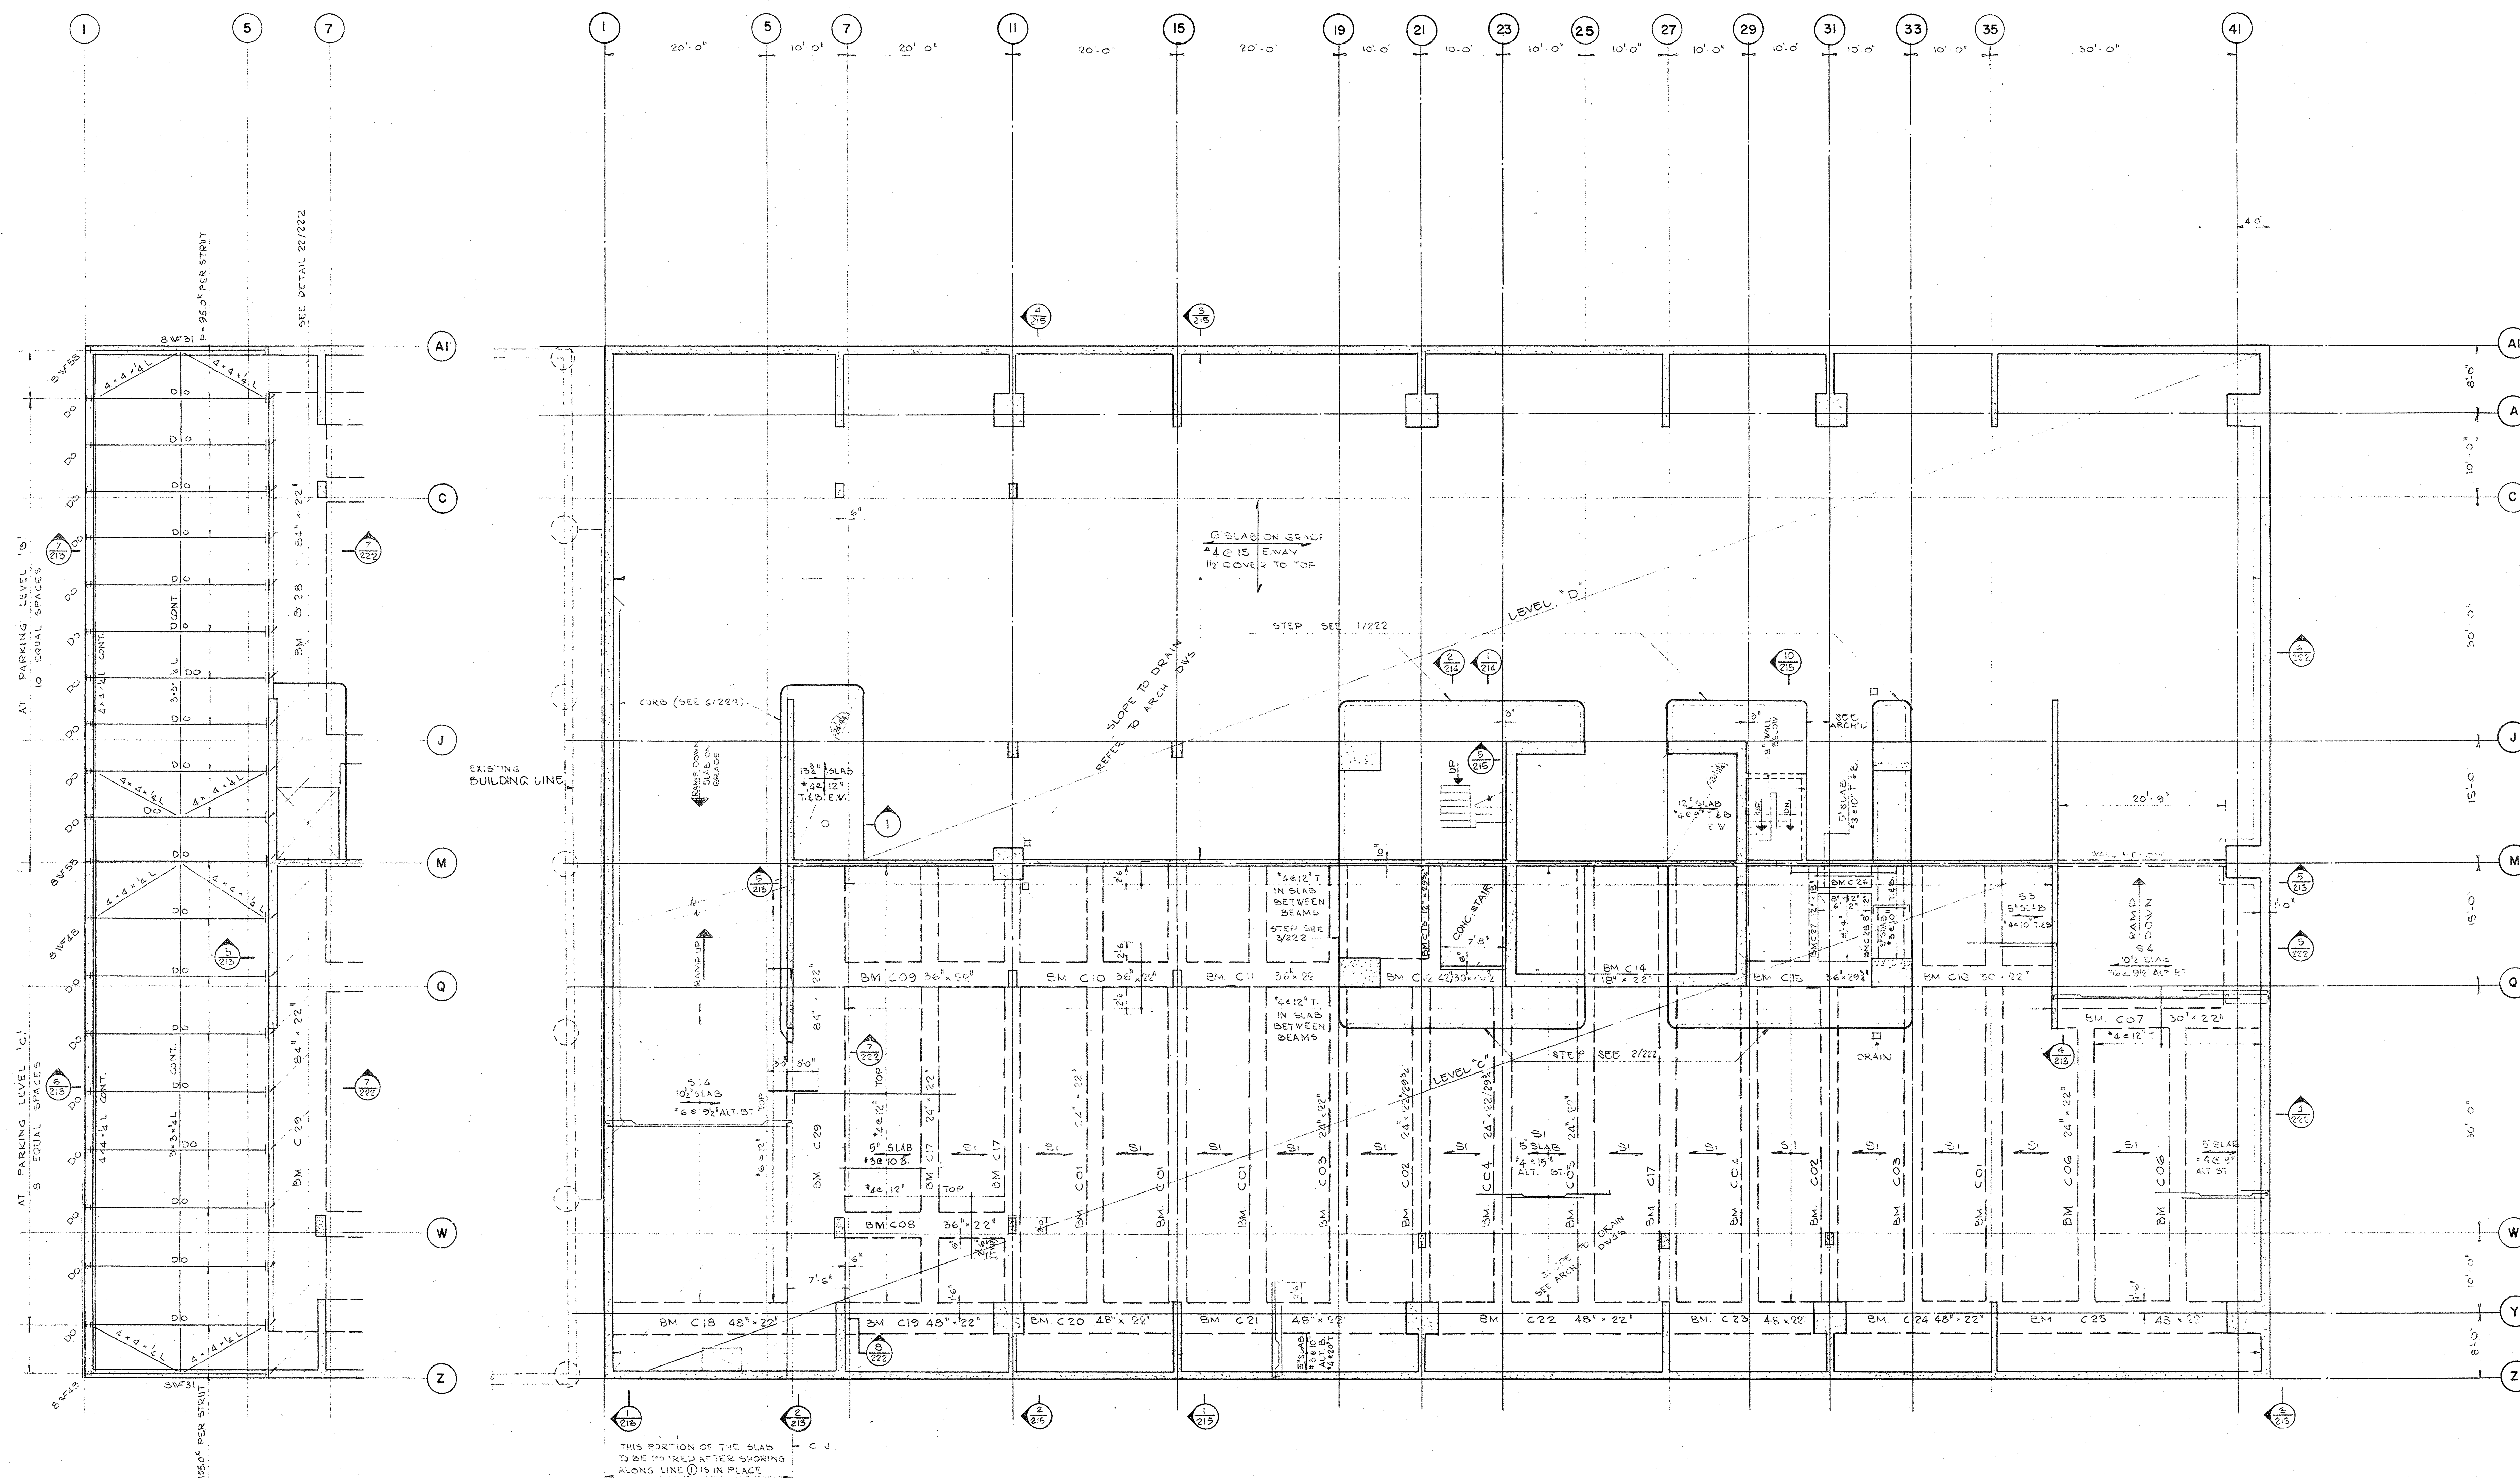

PART PLAN SHOWING SHORING DETAILS
FOR SHORING NOTE SEE DWG 69039-202

PARKING LEVEL "C" & "D" FRAMING PLANS

1. TOP OF STRUCTURAL SLAB IS 12.300 LOW FINISHED SURFACES "C" & "D"
2. EXCEPT AS NOTED FROM DATUM LINE 01.00'
3. FOR FINISHED FLOOR ELEVATIONS SEE ARCH. DWGS
4. IN GENERAL THE UNDERSIDE OF BEAMS & SLABS SHALL SLOPE EVENLY IN EAST-WEST DIRECTION. CONCRETE REQUIRED TO FORM SLOPE TO THE DRAINAGE SHALL BE IN ADDITION TO THE TOP OR THICKNESS OF THE SLAB
5. DESIGN LIVE LOAD IS 75 PSF UNLESS NOTED OTHERWISE

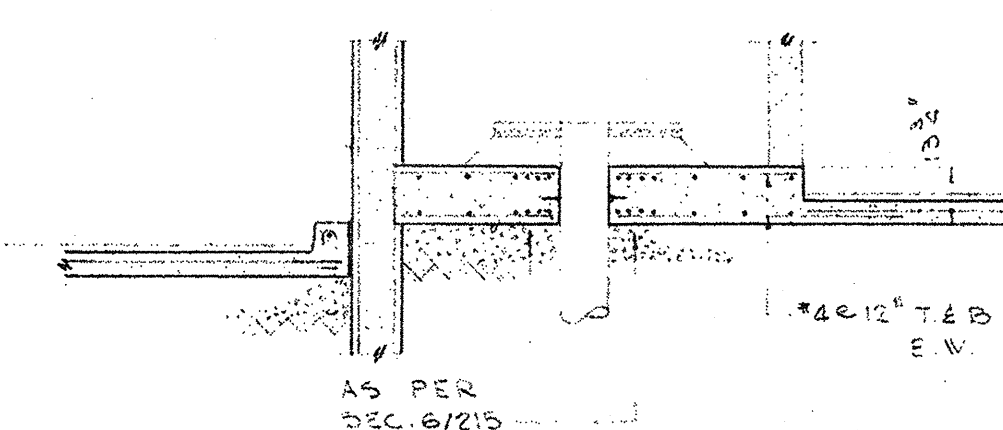

All measurements must be checked on the work by the contractor.
All points and specifications are the property of the architect and must be returned at the completion of the work.
This drawing not to be used for construction purposes until countersigned by:

Date: 2/1/2021
Signature: [Signature]

NATIONAL LIFE OF CANADA

Head Office Building
University Avenue, Toronto, Canada

Parkin Searle Wilbee Rowland
Architects
Engineers
Planners

This drawing is the property of
Nash Owen Rowland & Roy

Sheet Title: PARKING LEVEL "C"
Drawing: [Drawing]
Scale: 1/8" = 1'-0"
Sheet Number: 69039-203