


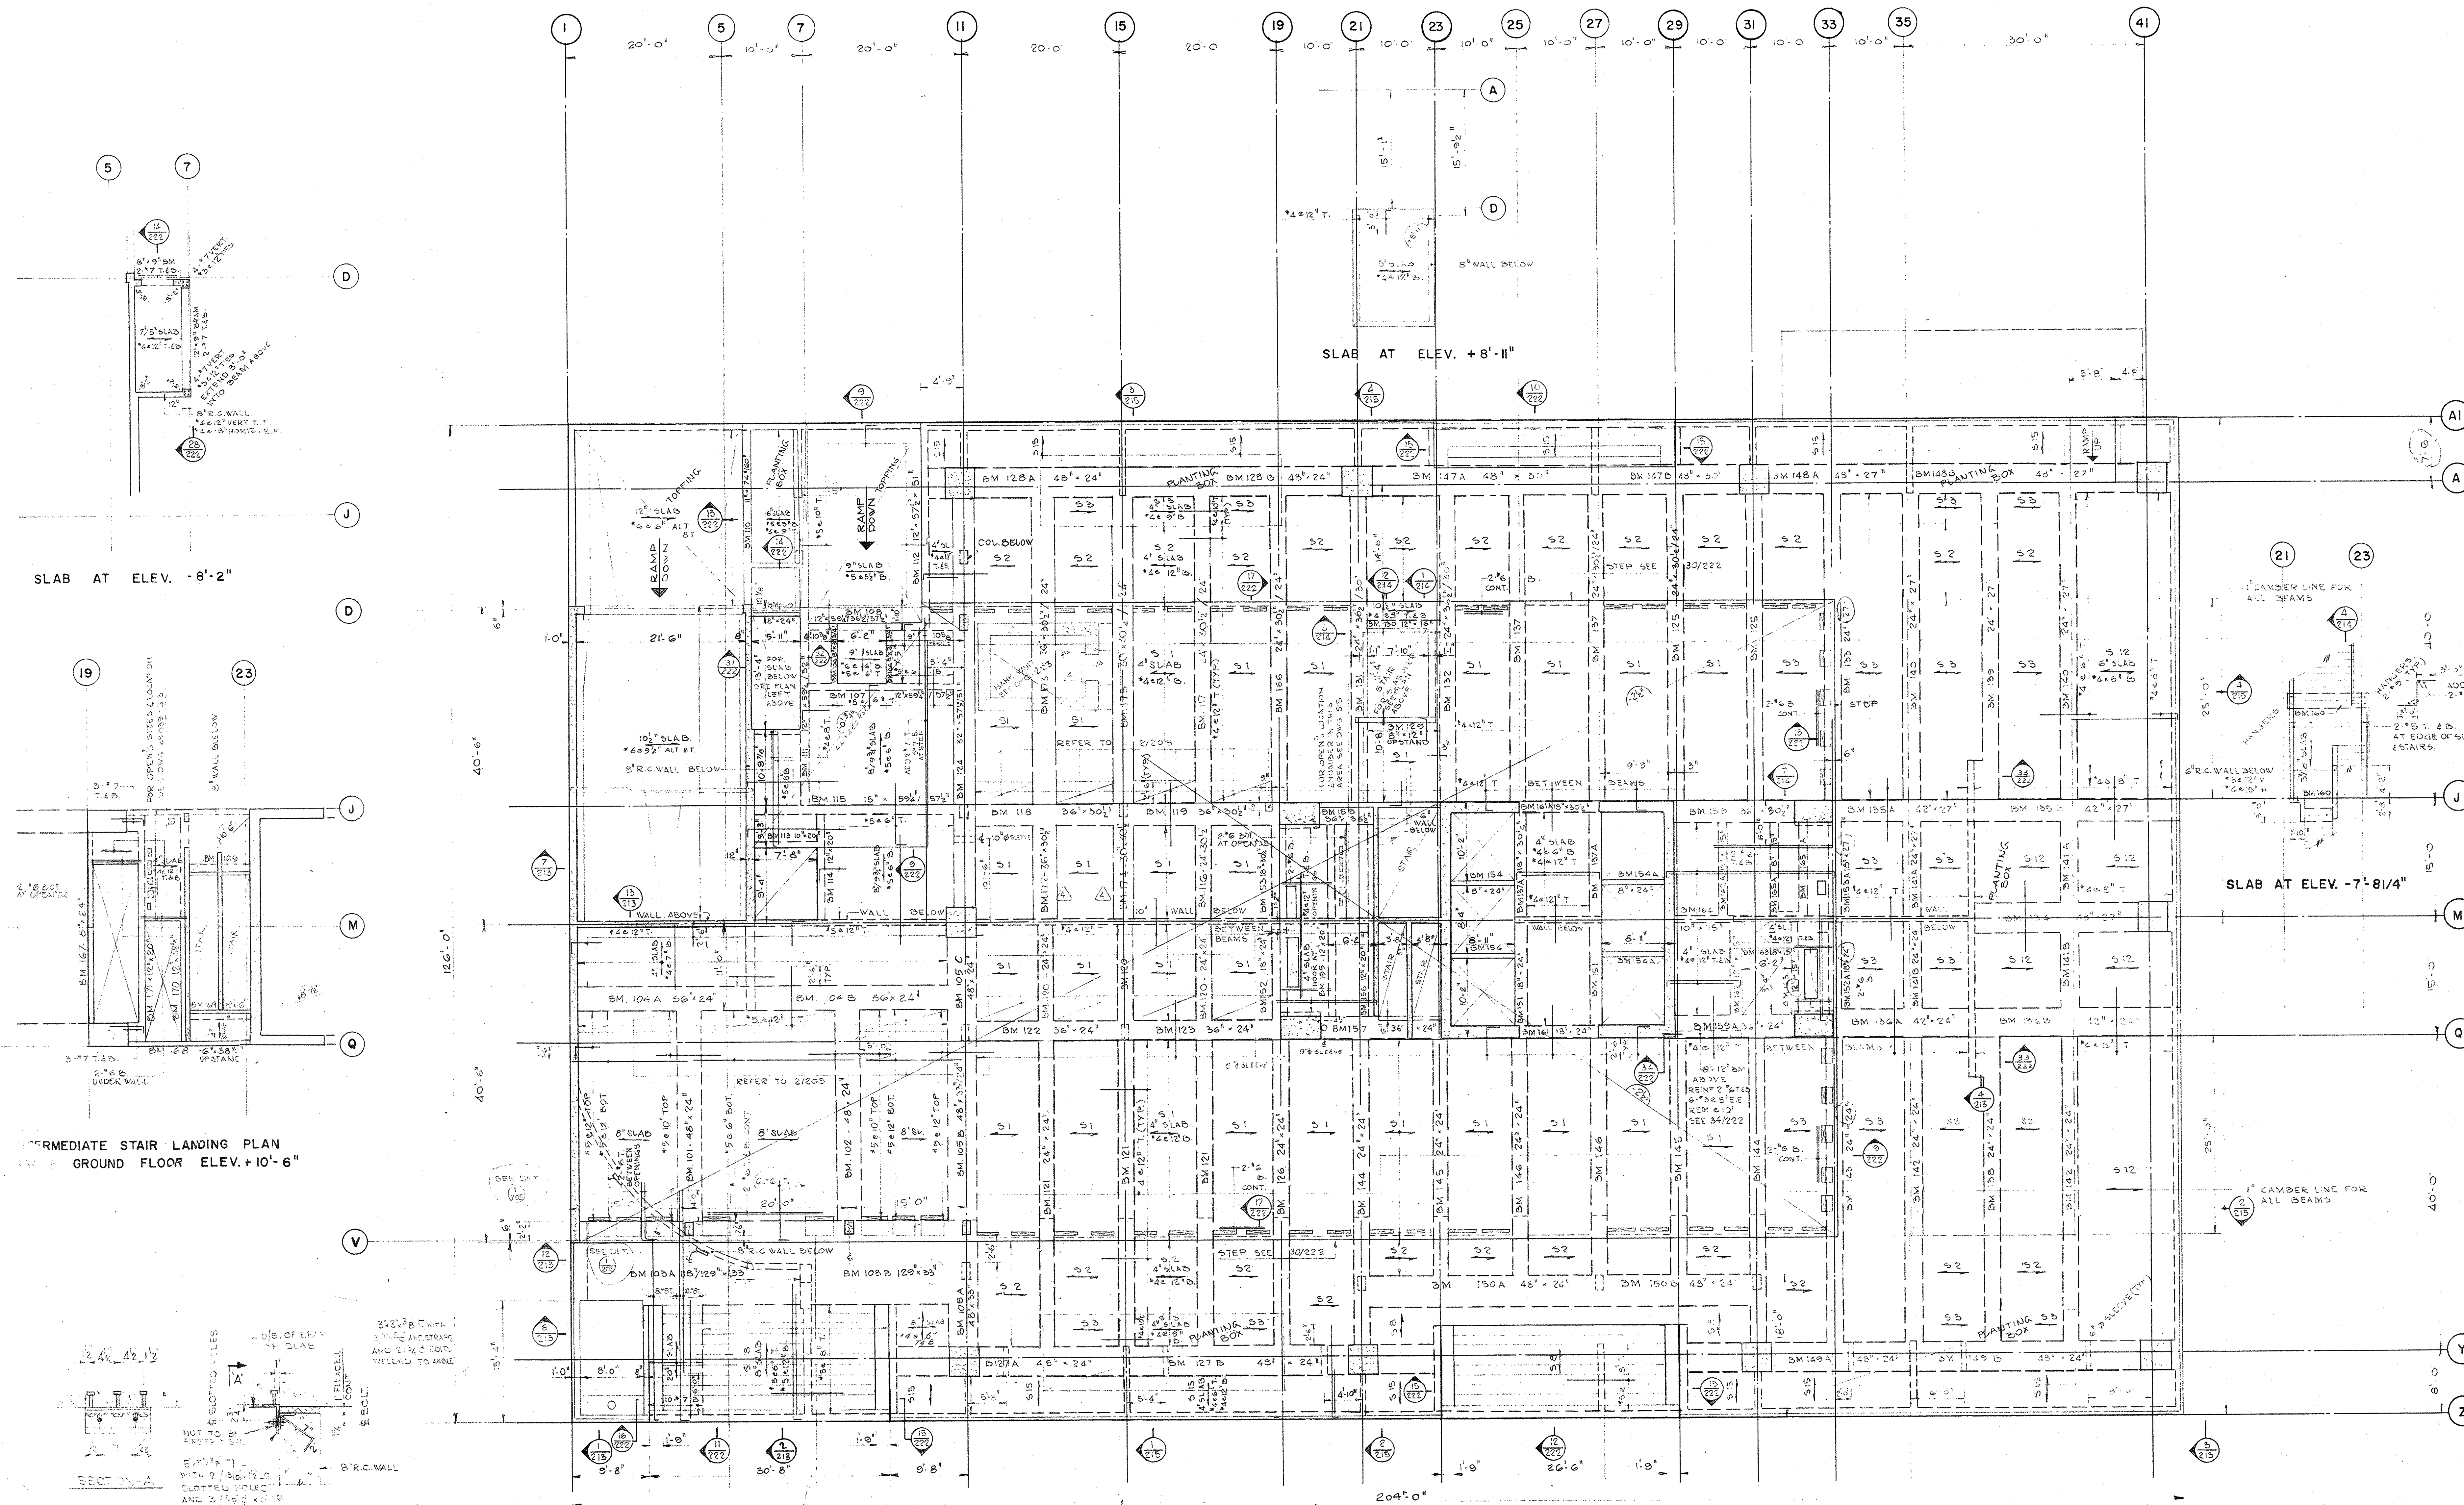

GROUND FLOOR FRAMING PLAN

1. DESIGN LIVE LOAD IS 100 PSF EXCEPT AS NOTED
2. TOP OF STRUCTURAL SLAB IS 9" BELOW FINISHED FLOOR ELEVATION, EXCEPT AS NOTED
3. FINISHED FLOOR ELEVATION 516'-0" IS USED AS DATUM LINE ELEVATION 0'-0"

No.	Ref.	Description	Date
1		REVISION	
2		REVISION	
3		REVISION	
4		REVISION	
5		REVISION	

Revisions
Drawn K.B.
Date 5/25/71
Checked J.W.
Pre-Design J.W.
Design J.W.
Architectural J.W.
Structural J.W.
Heating J.W.
Sanitary J.W.
Electrical J.W.
Specifications J.W.
Process J.W.
Printed J.W.

All measurements must be checked on the work for the contractor.
All points and specifications are the property of the architect and must be returned at the completion of the work.
This drawing not to be used for construction purposes until countersigned by:
Date 5/25/71

NATIONAL LIFE OF CANADA

Head Office Building
University Avenue, Toronto, Canada

Searle Wilbee Rowland
Architects
Engineers
Planners
Toronto
Canada

This drawing is the property of
Neish Owen Rowland & Ray

Sheet: **GROUND FLOOR FRAMING PLAN**
Scale: **1/8" = 1'-0"**
Drawing No: **69039-205**