


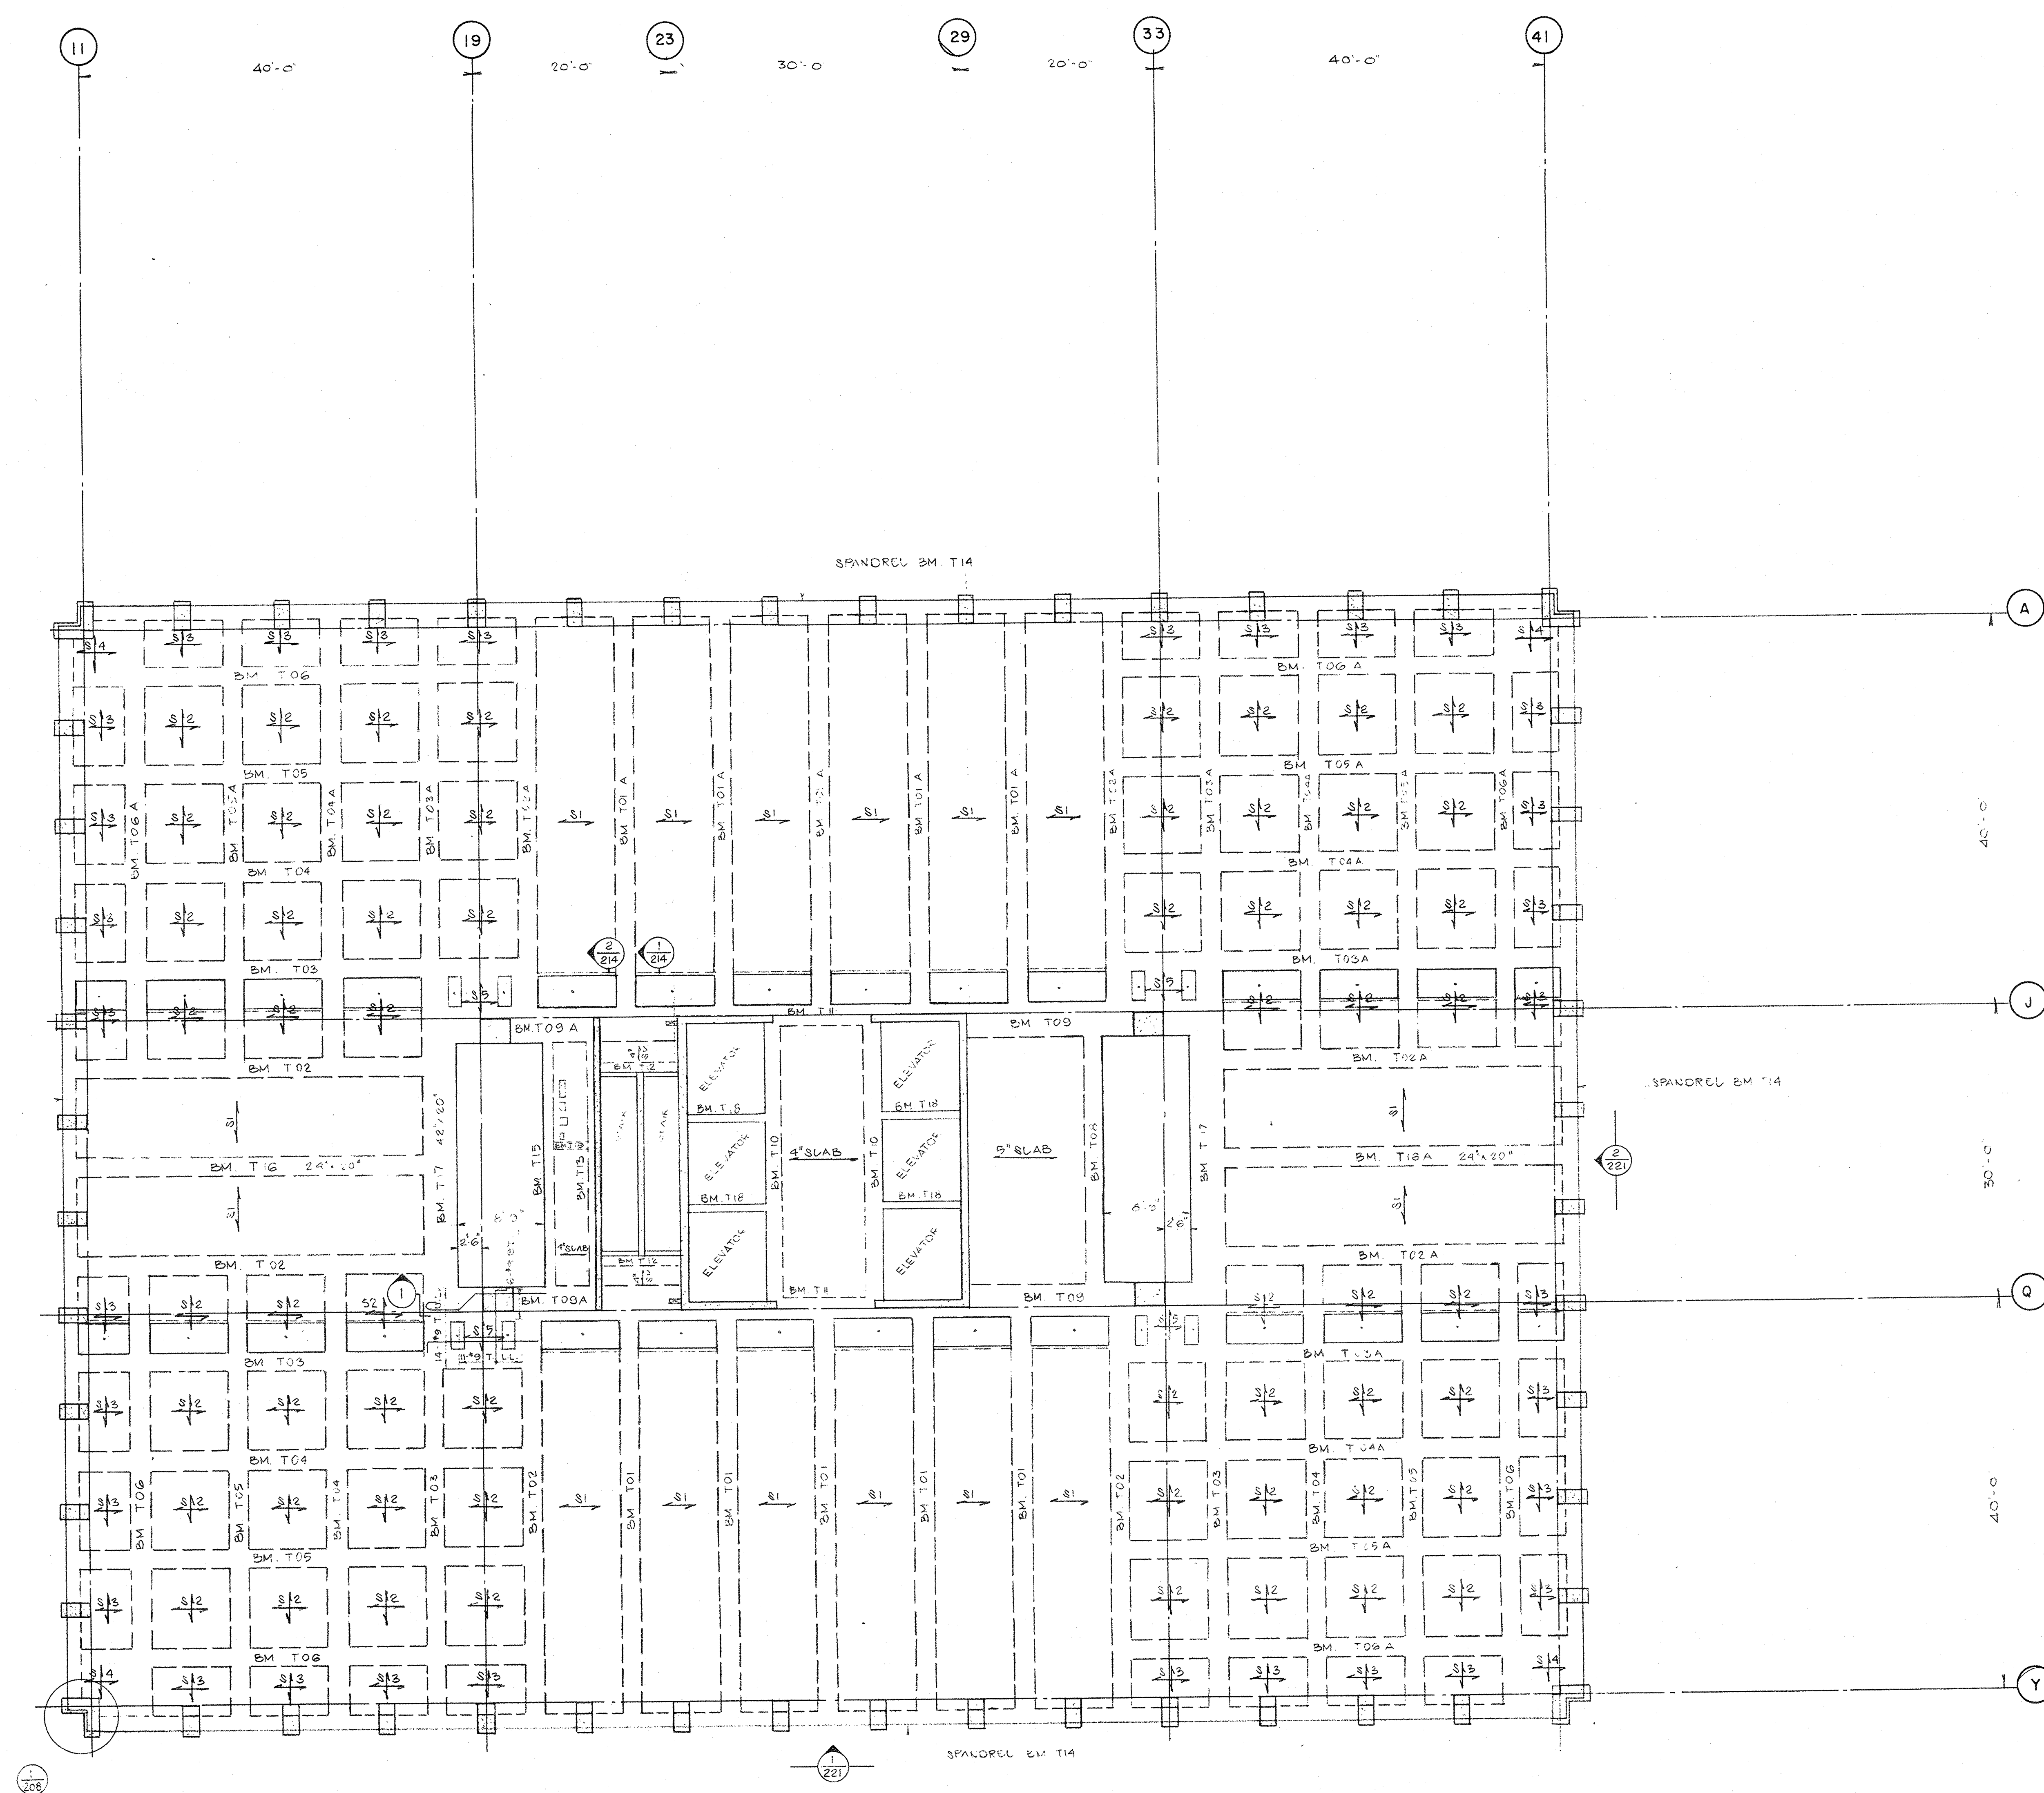

10 TH TO 14 TH LEVEL FRAMING PLAN

THIS DRAWING IS TO BE READ IN CONJUNCTION WITH DWG 208
ALL DETAILS SHOWN ON DWG 208 APPLY TO THIS DRAWING
EXCEPT AS NOTED

No.	Ref.	Description	Date	By
1		Revisions		
2		Drawn		
3		Date		
4		Checked		
5		Pre-Design		
6		Design		
7		Architectural		
8		Structural		
9		Heating		
10		Sanitary		
11		Electrical		
12		Specifications		
13		Process		
14		Printed		

All measurements must be checked on the work by the contractor.
All prints and specifications are the property of the architect and must be returned at the completion of the work.
This drawing not to be used for construction purposes until countersigned by:
Date: _____
Signature: _____

NATIONAL LIFE OF CANADA
Head Office Building
University Avenue, Toronto, Canada

Parkin Searle Wilbee Rowland
Architects
Engineers
Planners

This drawing is the property of
Nash Owen Rowland & Roy

TYPICAL FLOOR
10TH TO 14TH LEVEL
FRAMING PLAN
Scale: 1/8" = 1'-0"
Sheet Number: 69039-209