



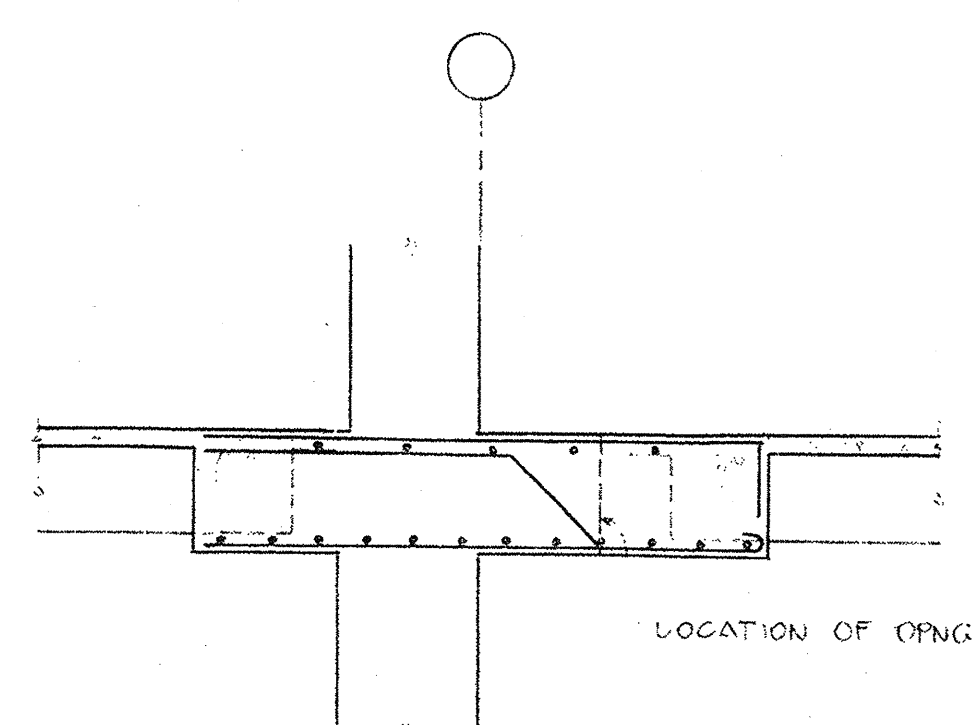

1 TYPICAL

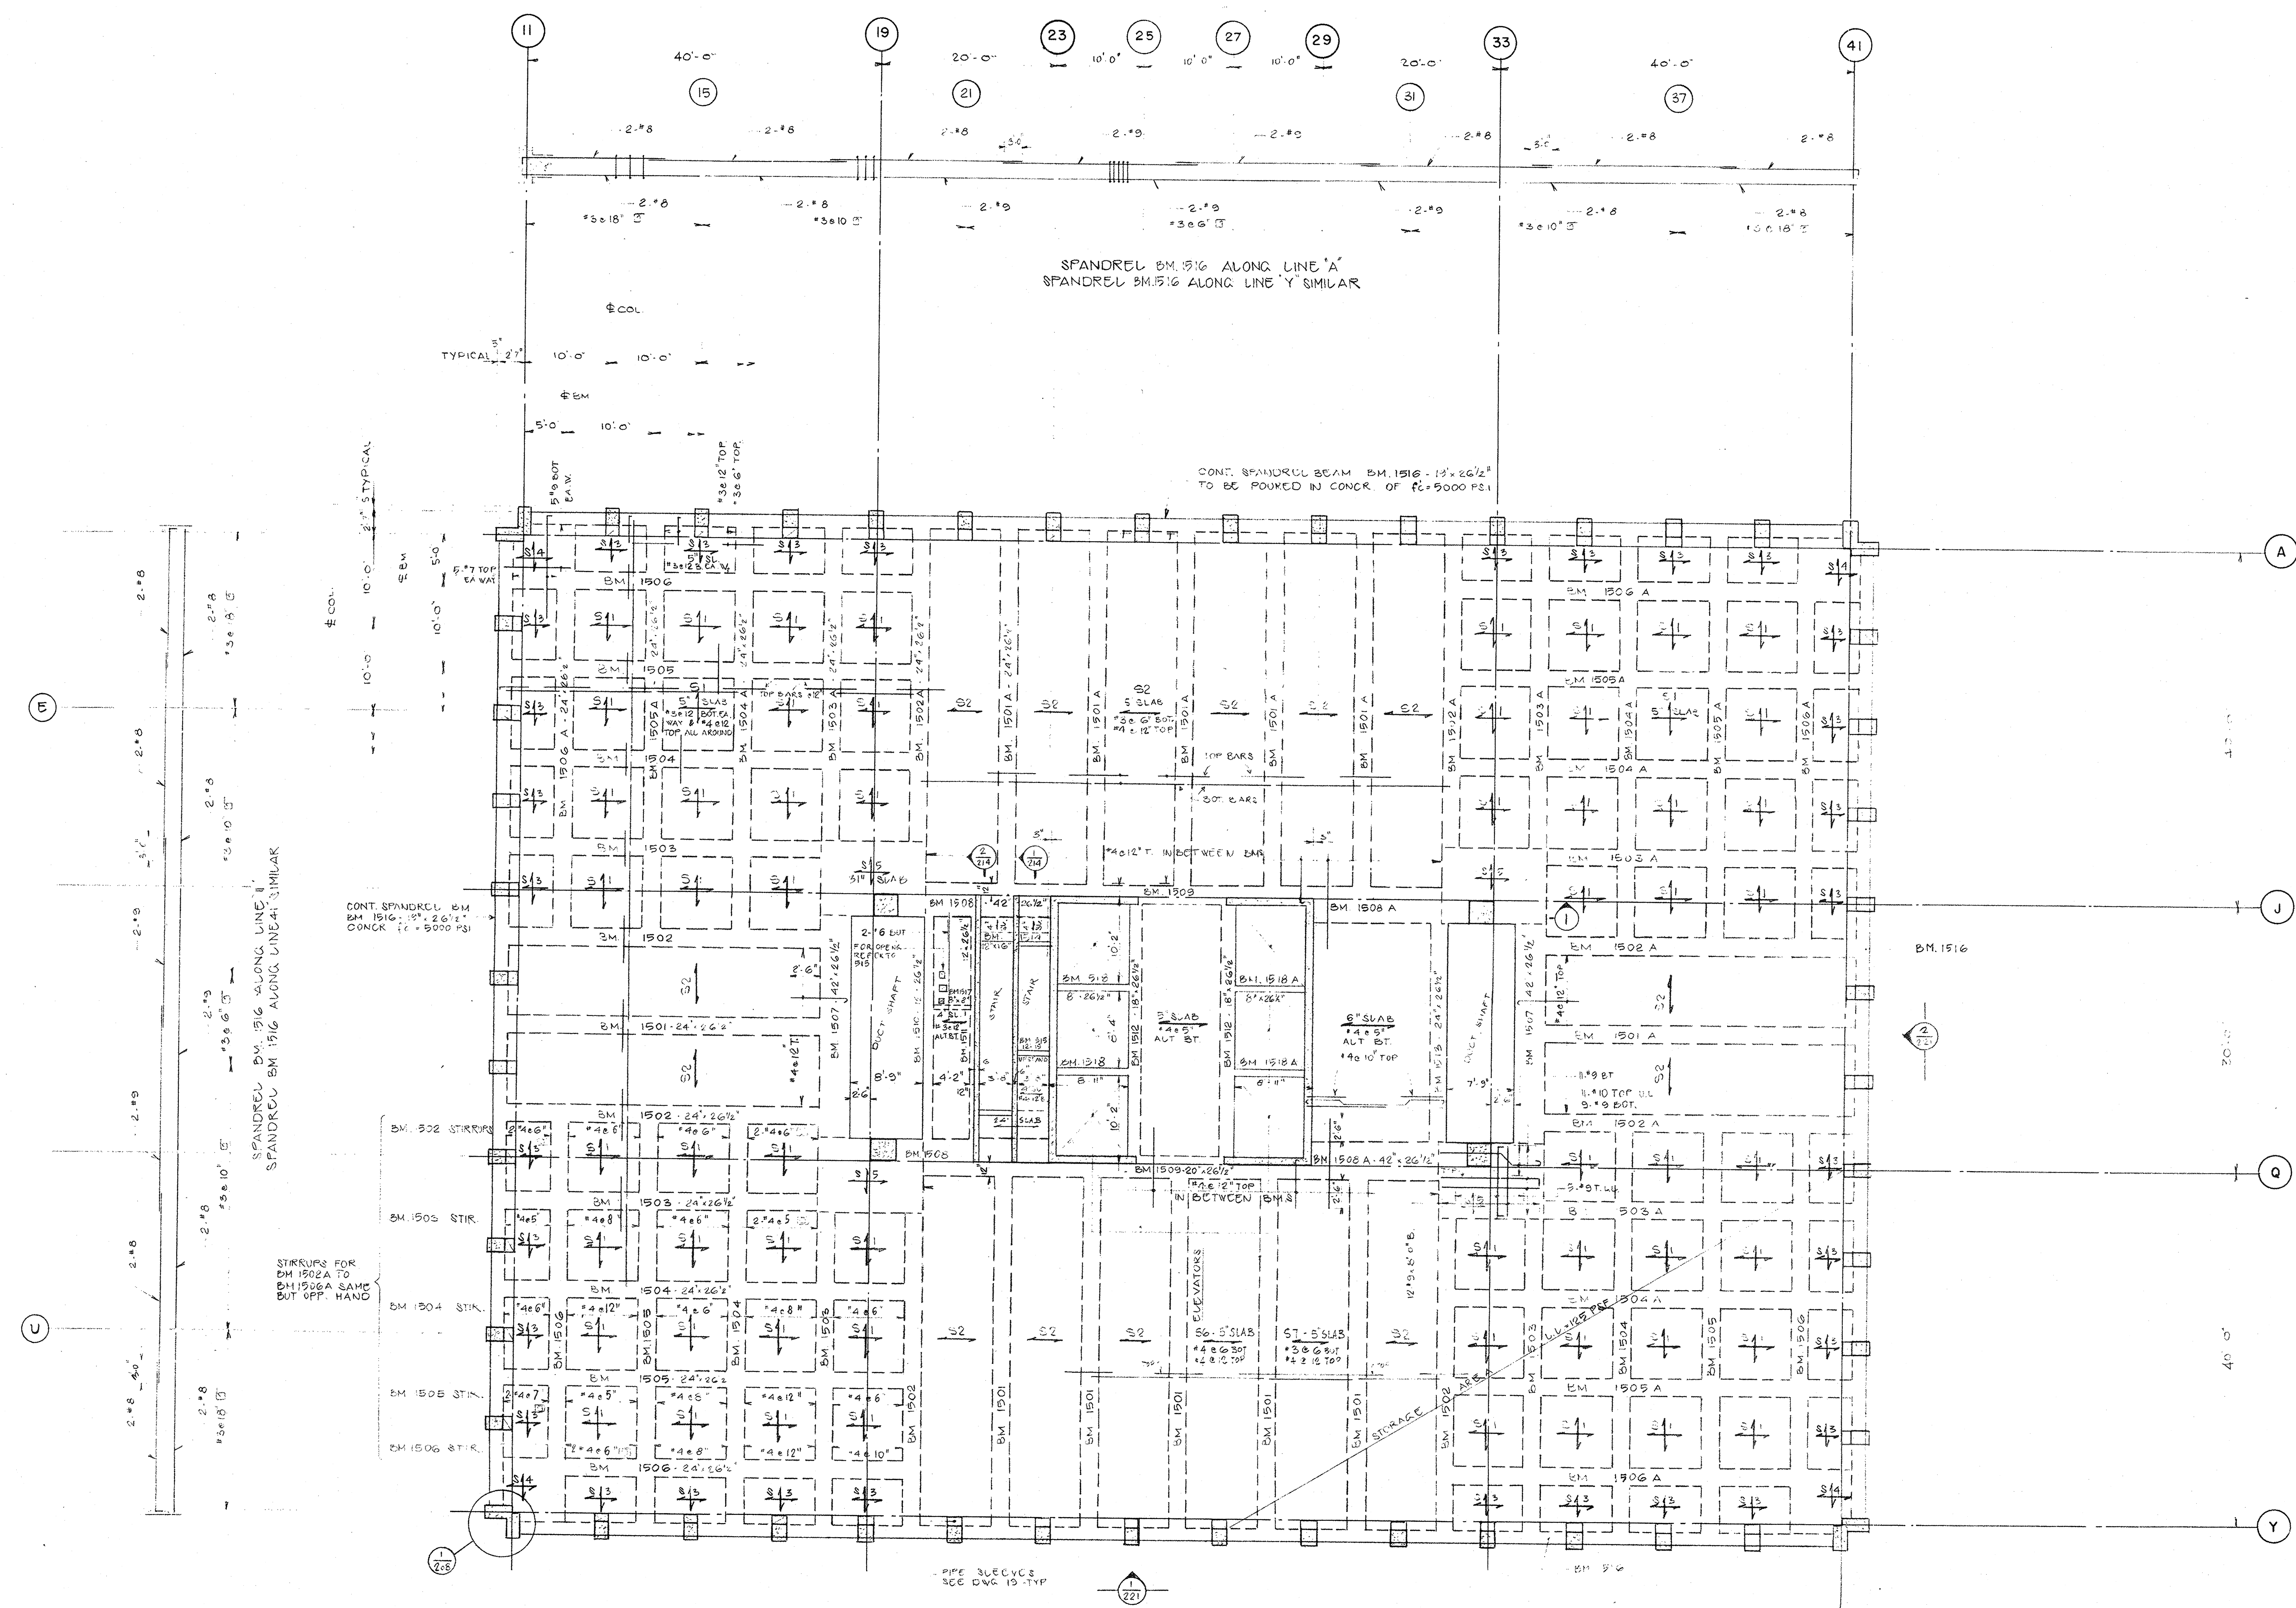

MECHANICAL LEVEL FRAMING PLAN

- 1. DESIGN LIVE LOAD IS 150 PSF NOT INCLUDING FLOATING SLAB, EXCEPT AS NOTED
- 2. TOP OF STRUCTURAL SLAB IS 0'-0" ABOVE FIN FLOOR ELEVATION EXCEPT AS NOTED
- 3. FOR FIN FLOOR ELEV. SEE DWG #201
- 4. FLOATING SLAB REINF. AS PER TYPICAL DETAIL "D" 16" SLABS 8" OR OVER IN THICKNESS TO HAVE SAME REINF. IN TOP AND BOTTOM EACH WAY - SEE ARCHITECTURAL & MECHANICAL DWGS FOR LOCATION
- 5. CAMEX BEAMS AS INDICATED ON DWG #208

Revisions

No.	Ref.	Description	Date
1		As Issued	

Drawn: P.S.
Date: 12/1/78
Checked: [Signature]
Pre-Design: [Signature]
Design: [Signature]
Architectural: [Signature]
Structural: [Signature]
Heating: [Signature]
Sanitary: [Signature]
Electrical: [Signature]
Specifications: [Signature]
Process: [Signature]
Pinned: [Signature]

All measurements must be checked on the work by the contractor.
All prints and specifications are the property of the architect and must be returned at the completion of the work.
This drawing is not to be used for construction purposes until countersigned by:
Date: 12/1/78
Signature: [Signature]

NATIONAL LIFE OF CANADA
Head Office Building
University Avenue, Toronto, Ont. M5G 1S1

Parkin Searle Wilbee Rowland
Architects
Engineers
Planners

This drawing is the property of
North Owen Rowland & Ray

Sheet Title: MECHANICAL LEVEL FRAMING PLAN
Scale: 1/8" = 1'-0"
Sheet Number: 69039-210