

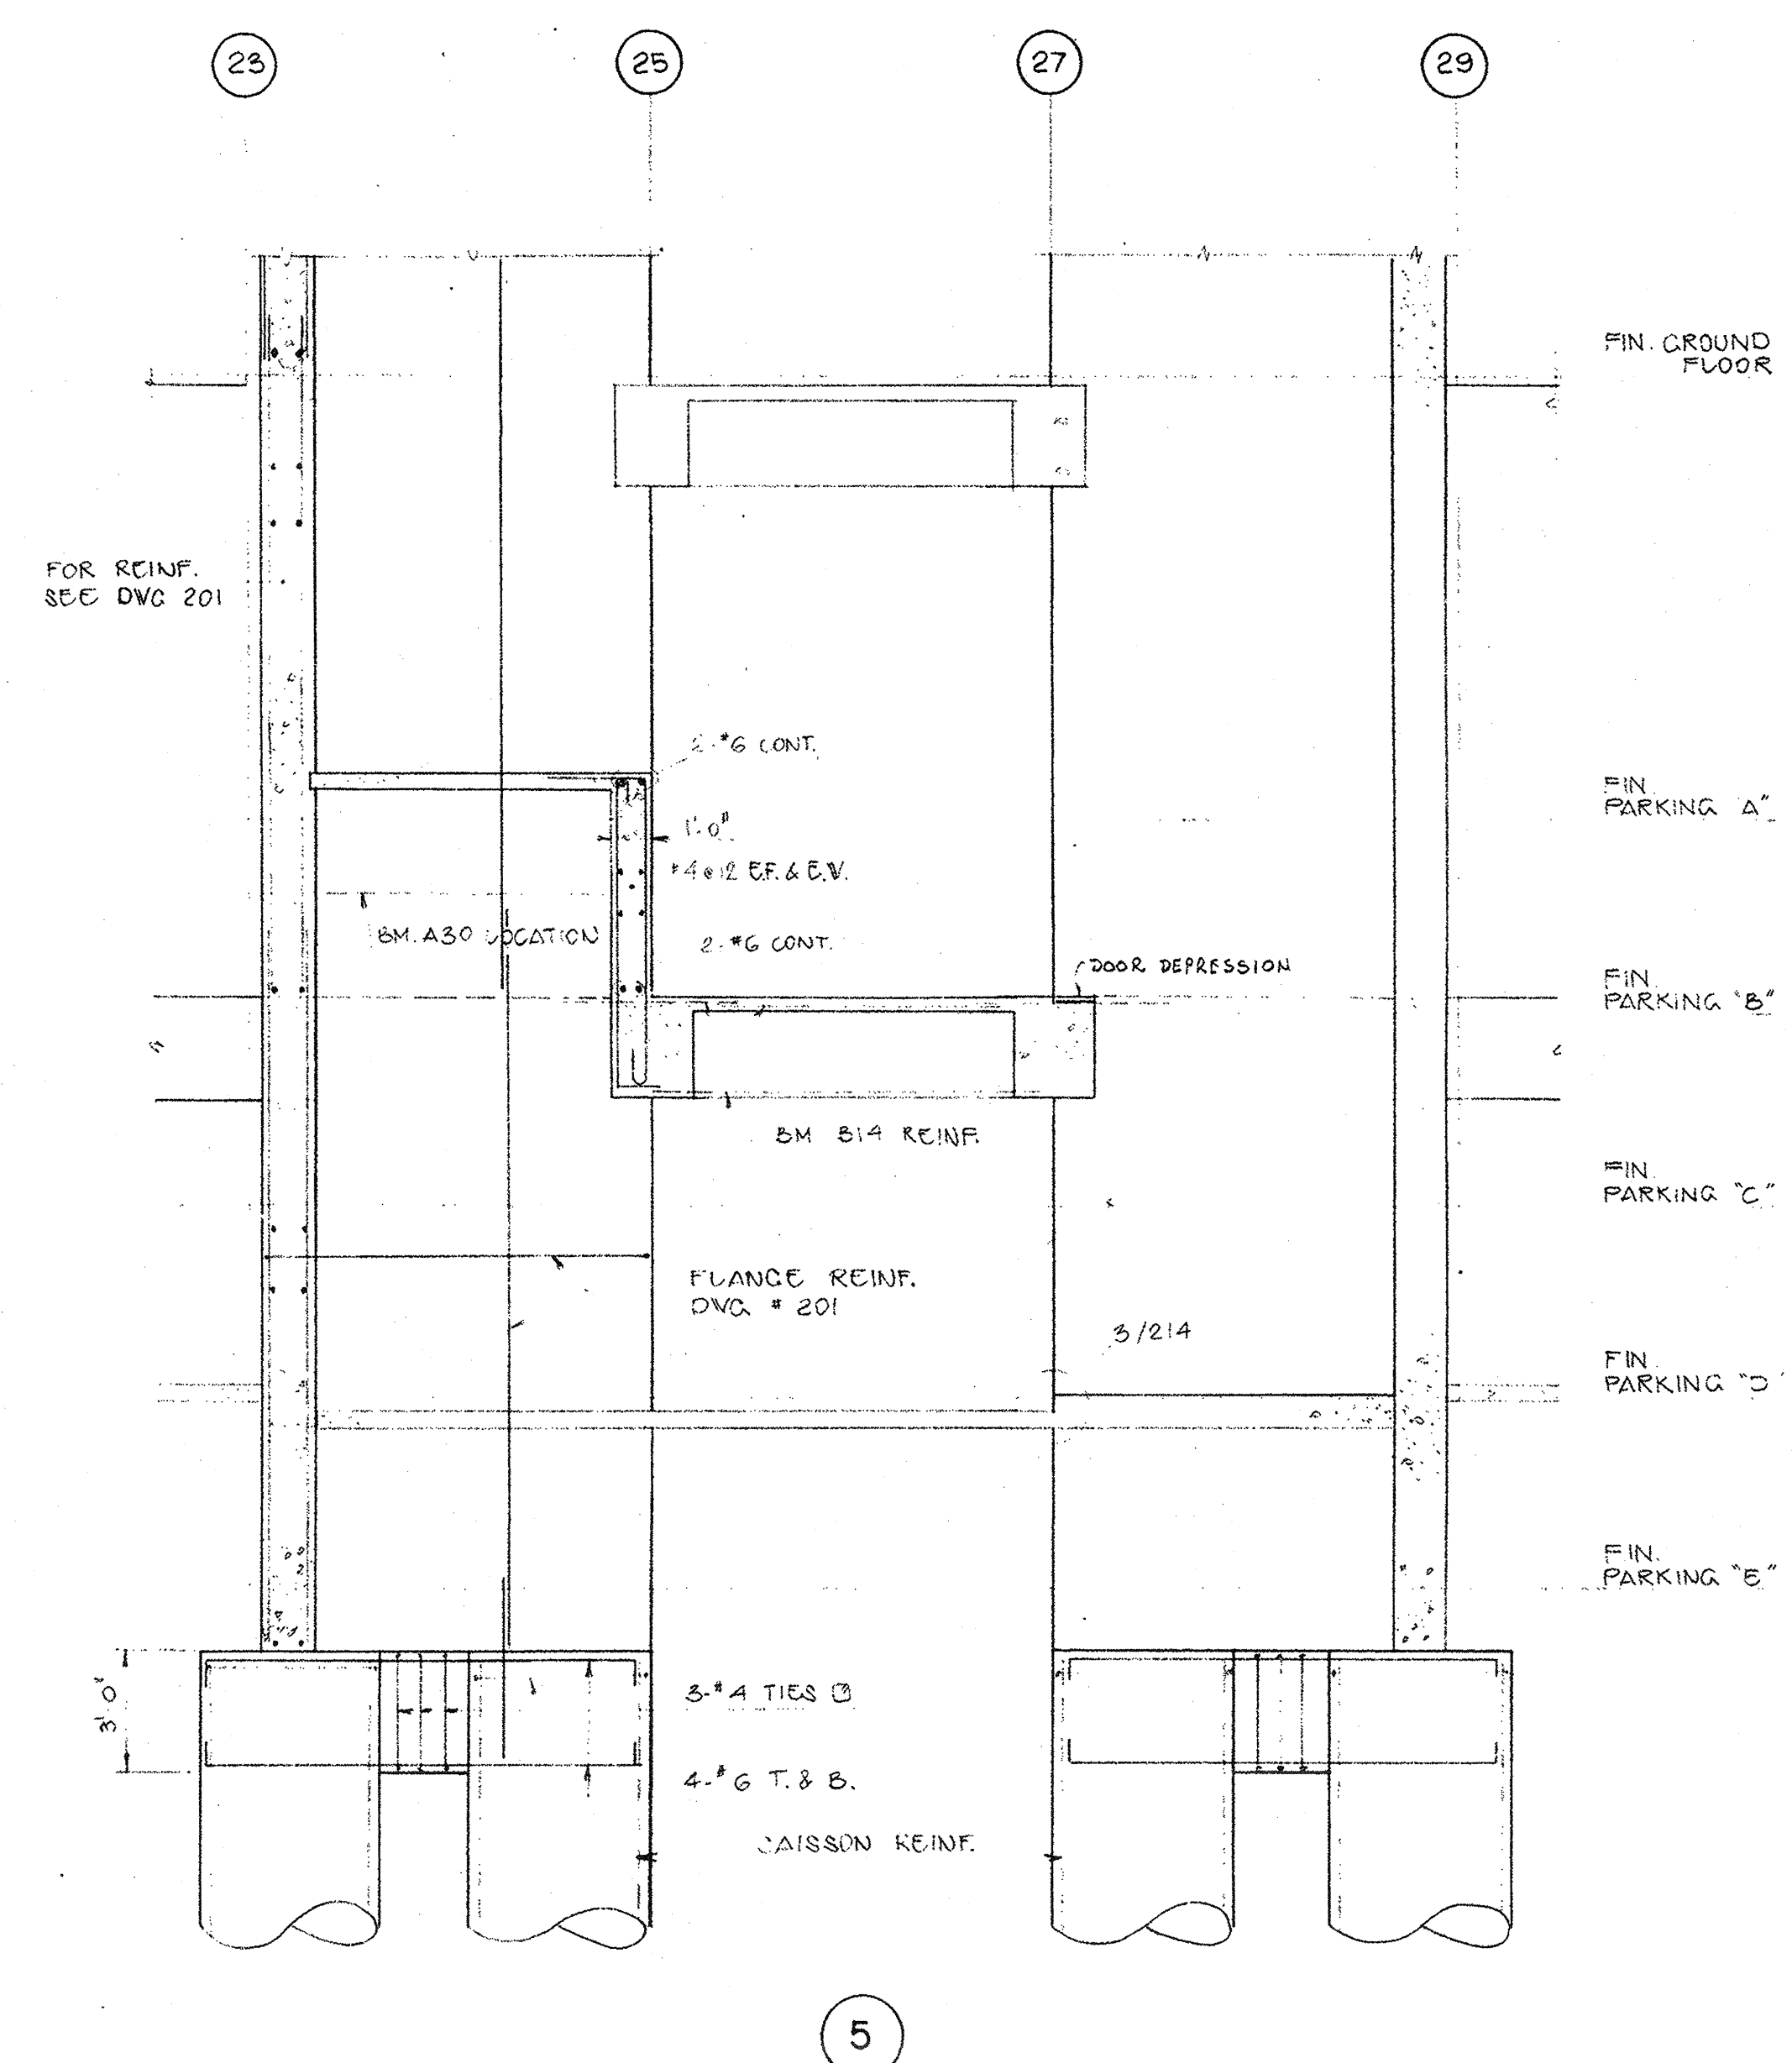
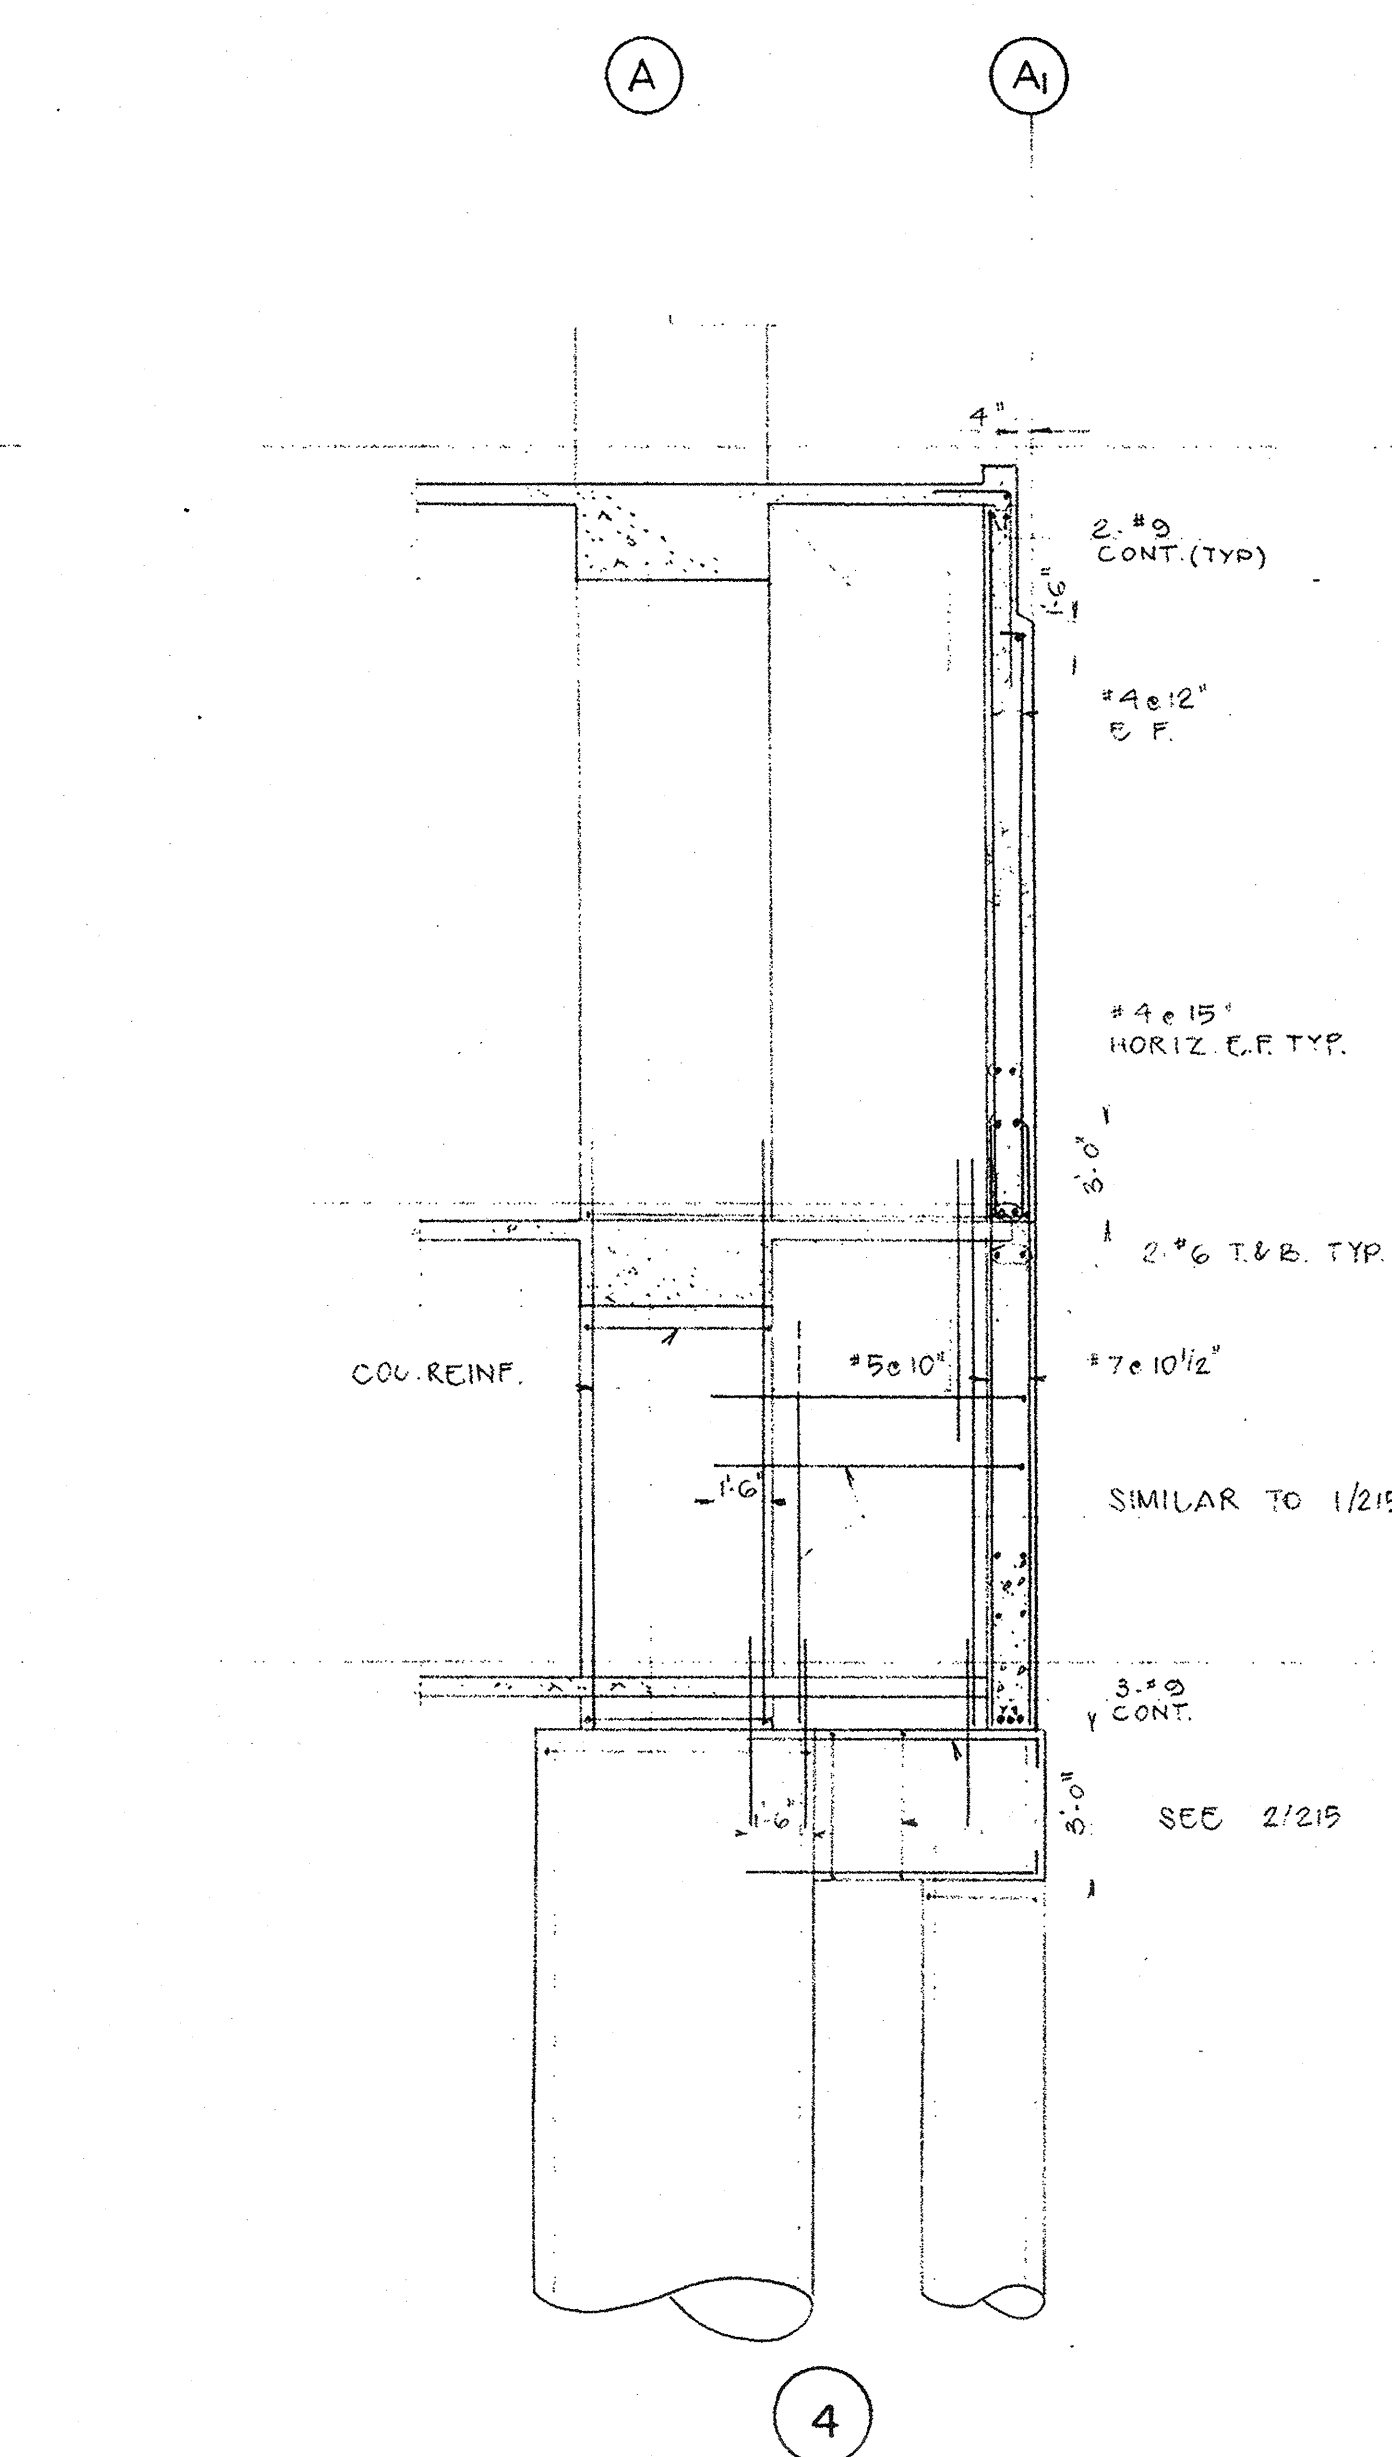
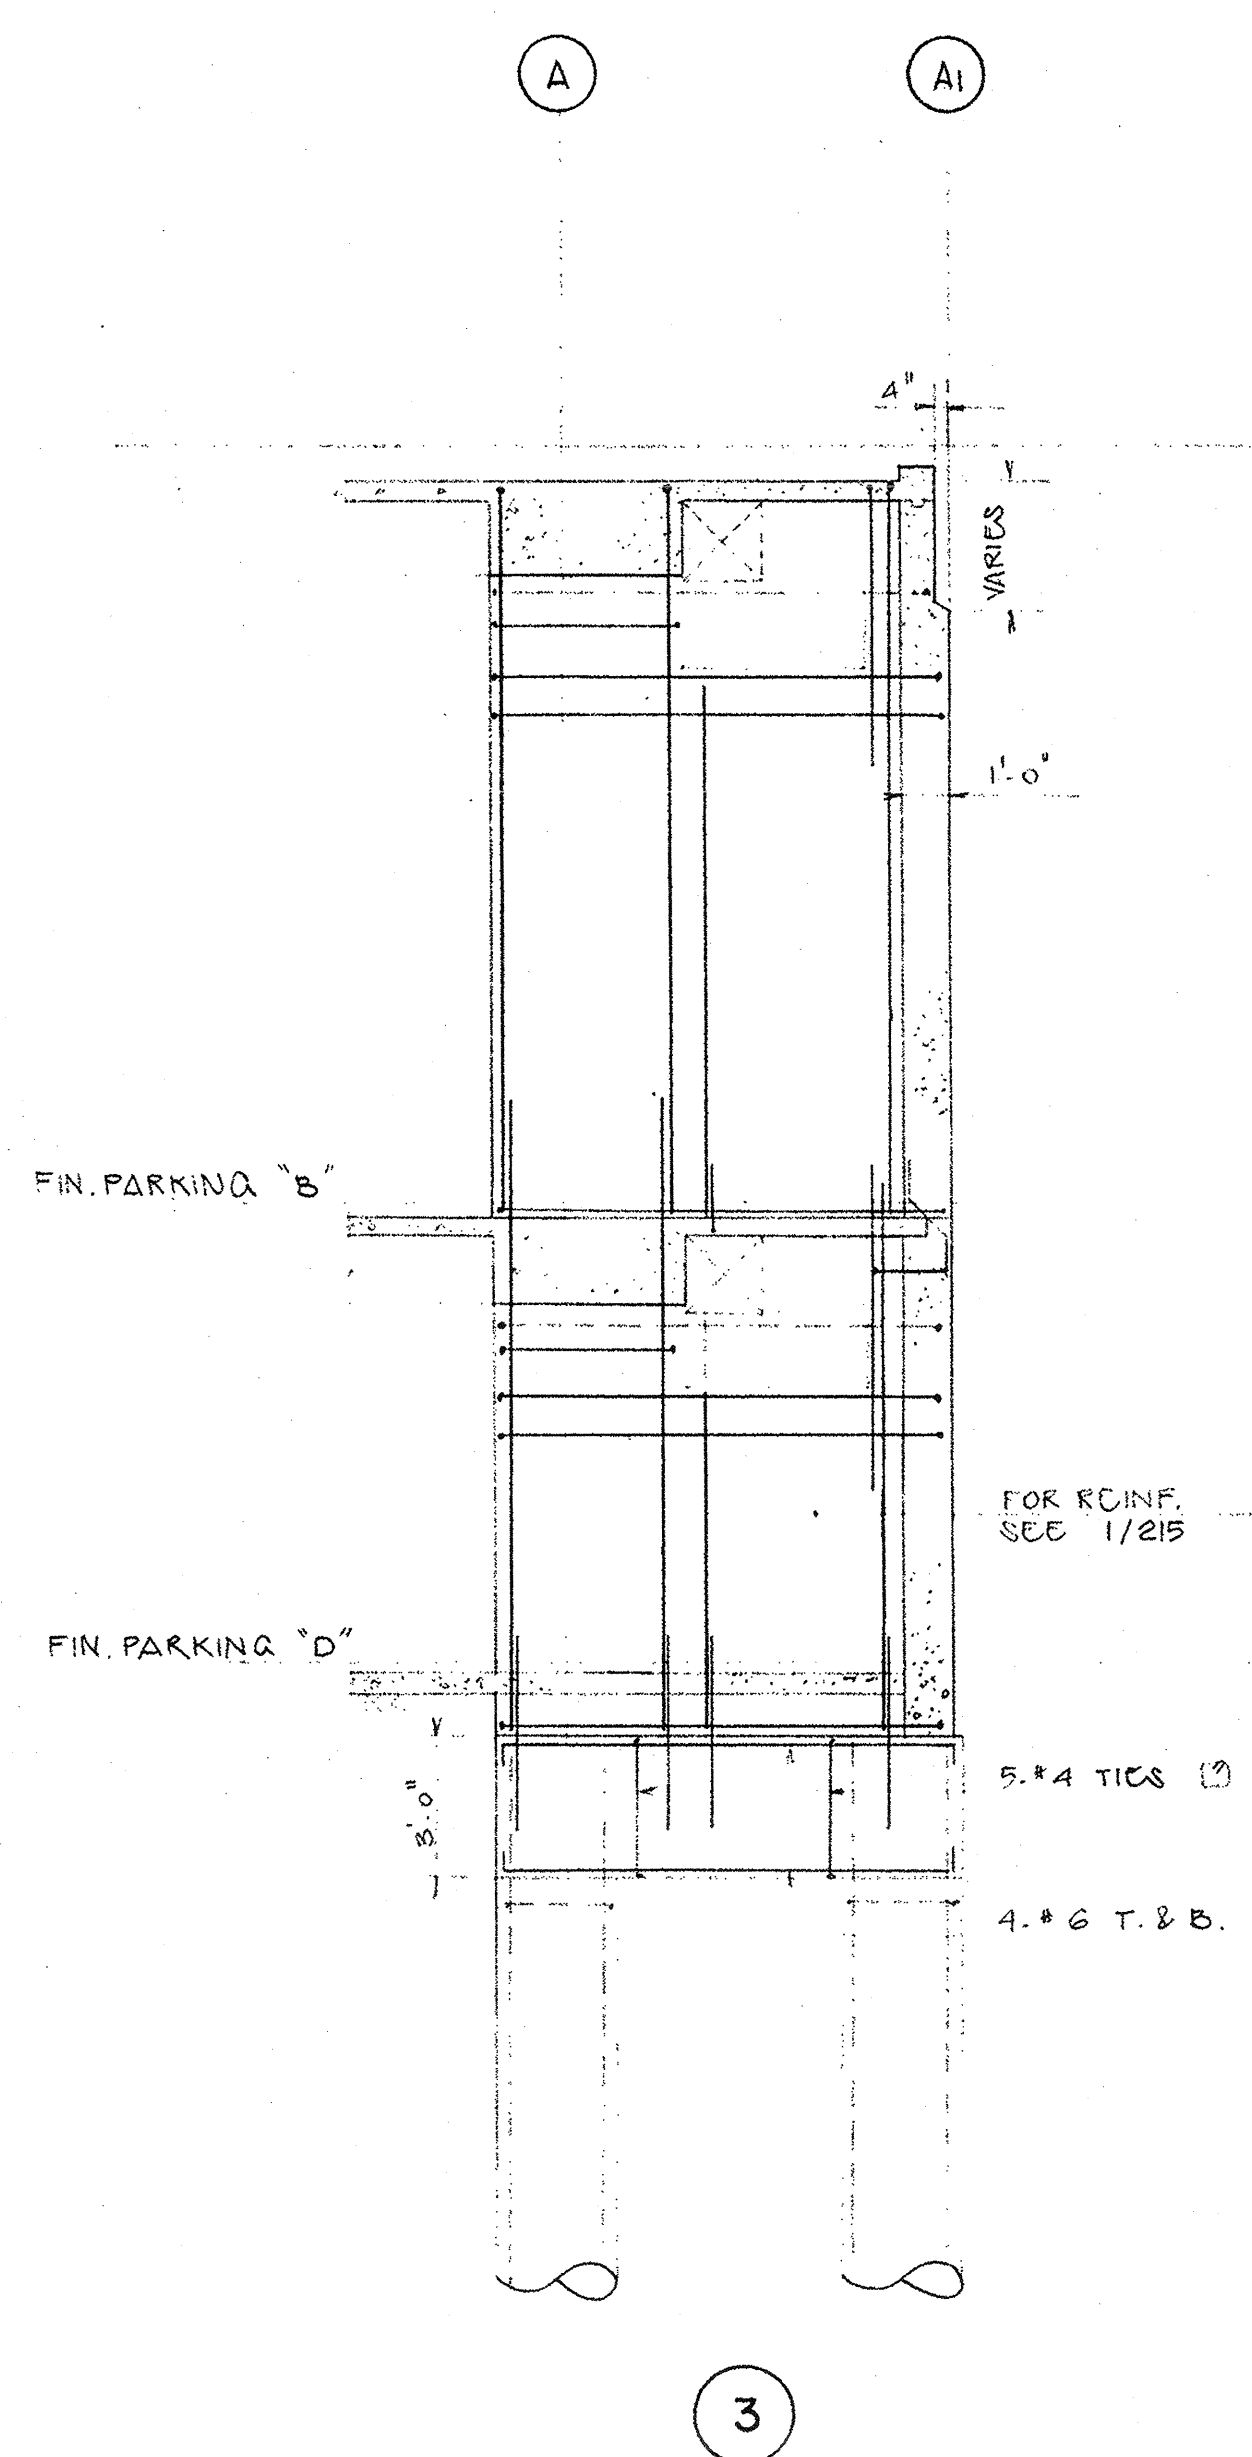
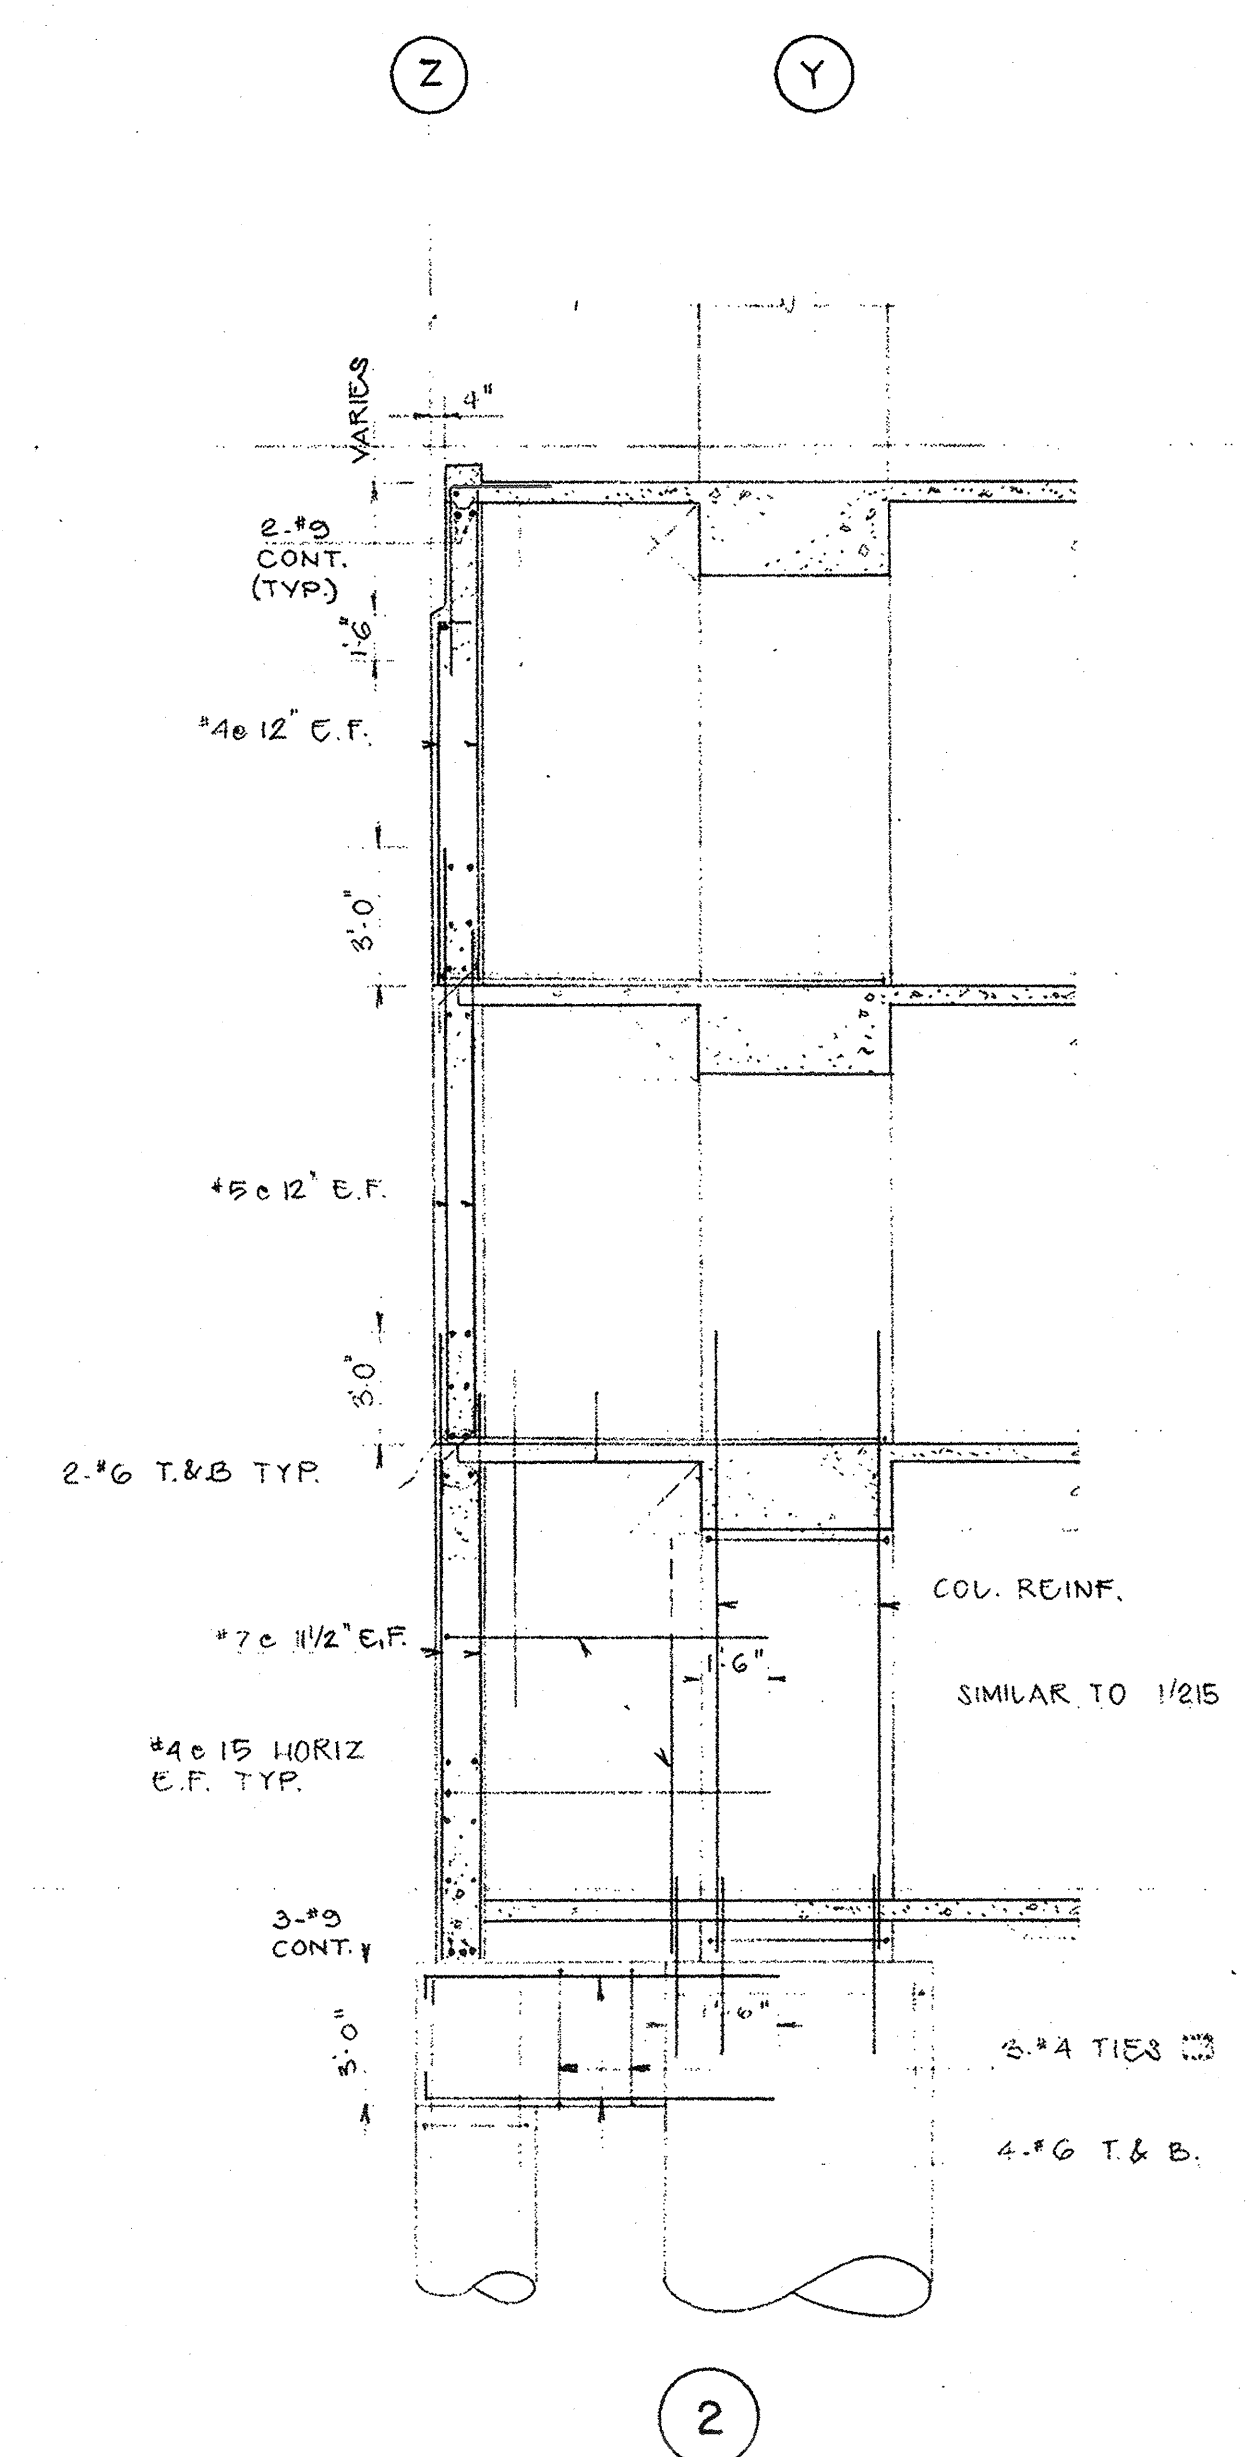
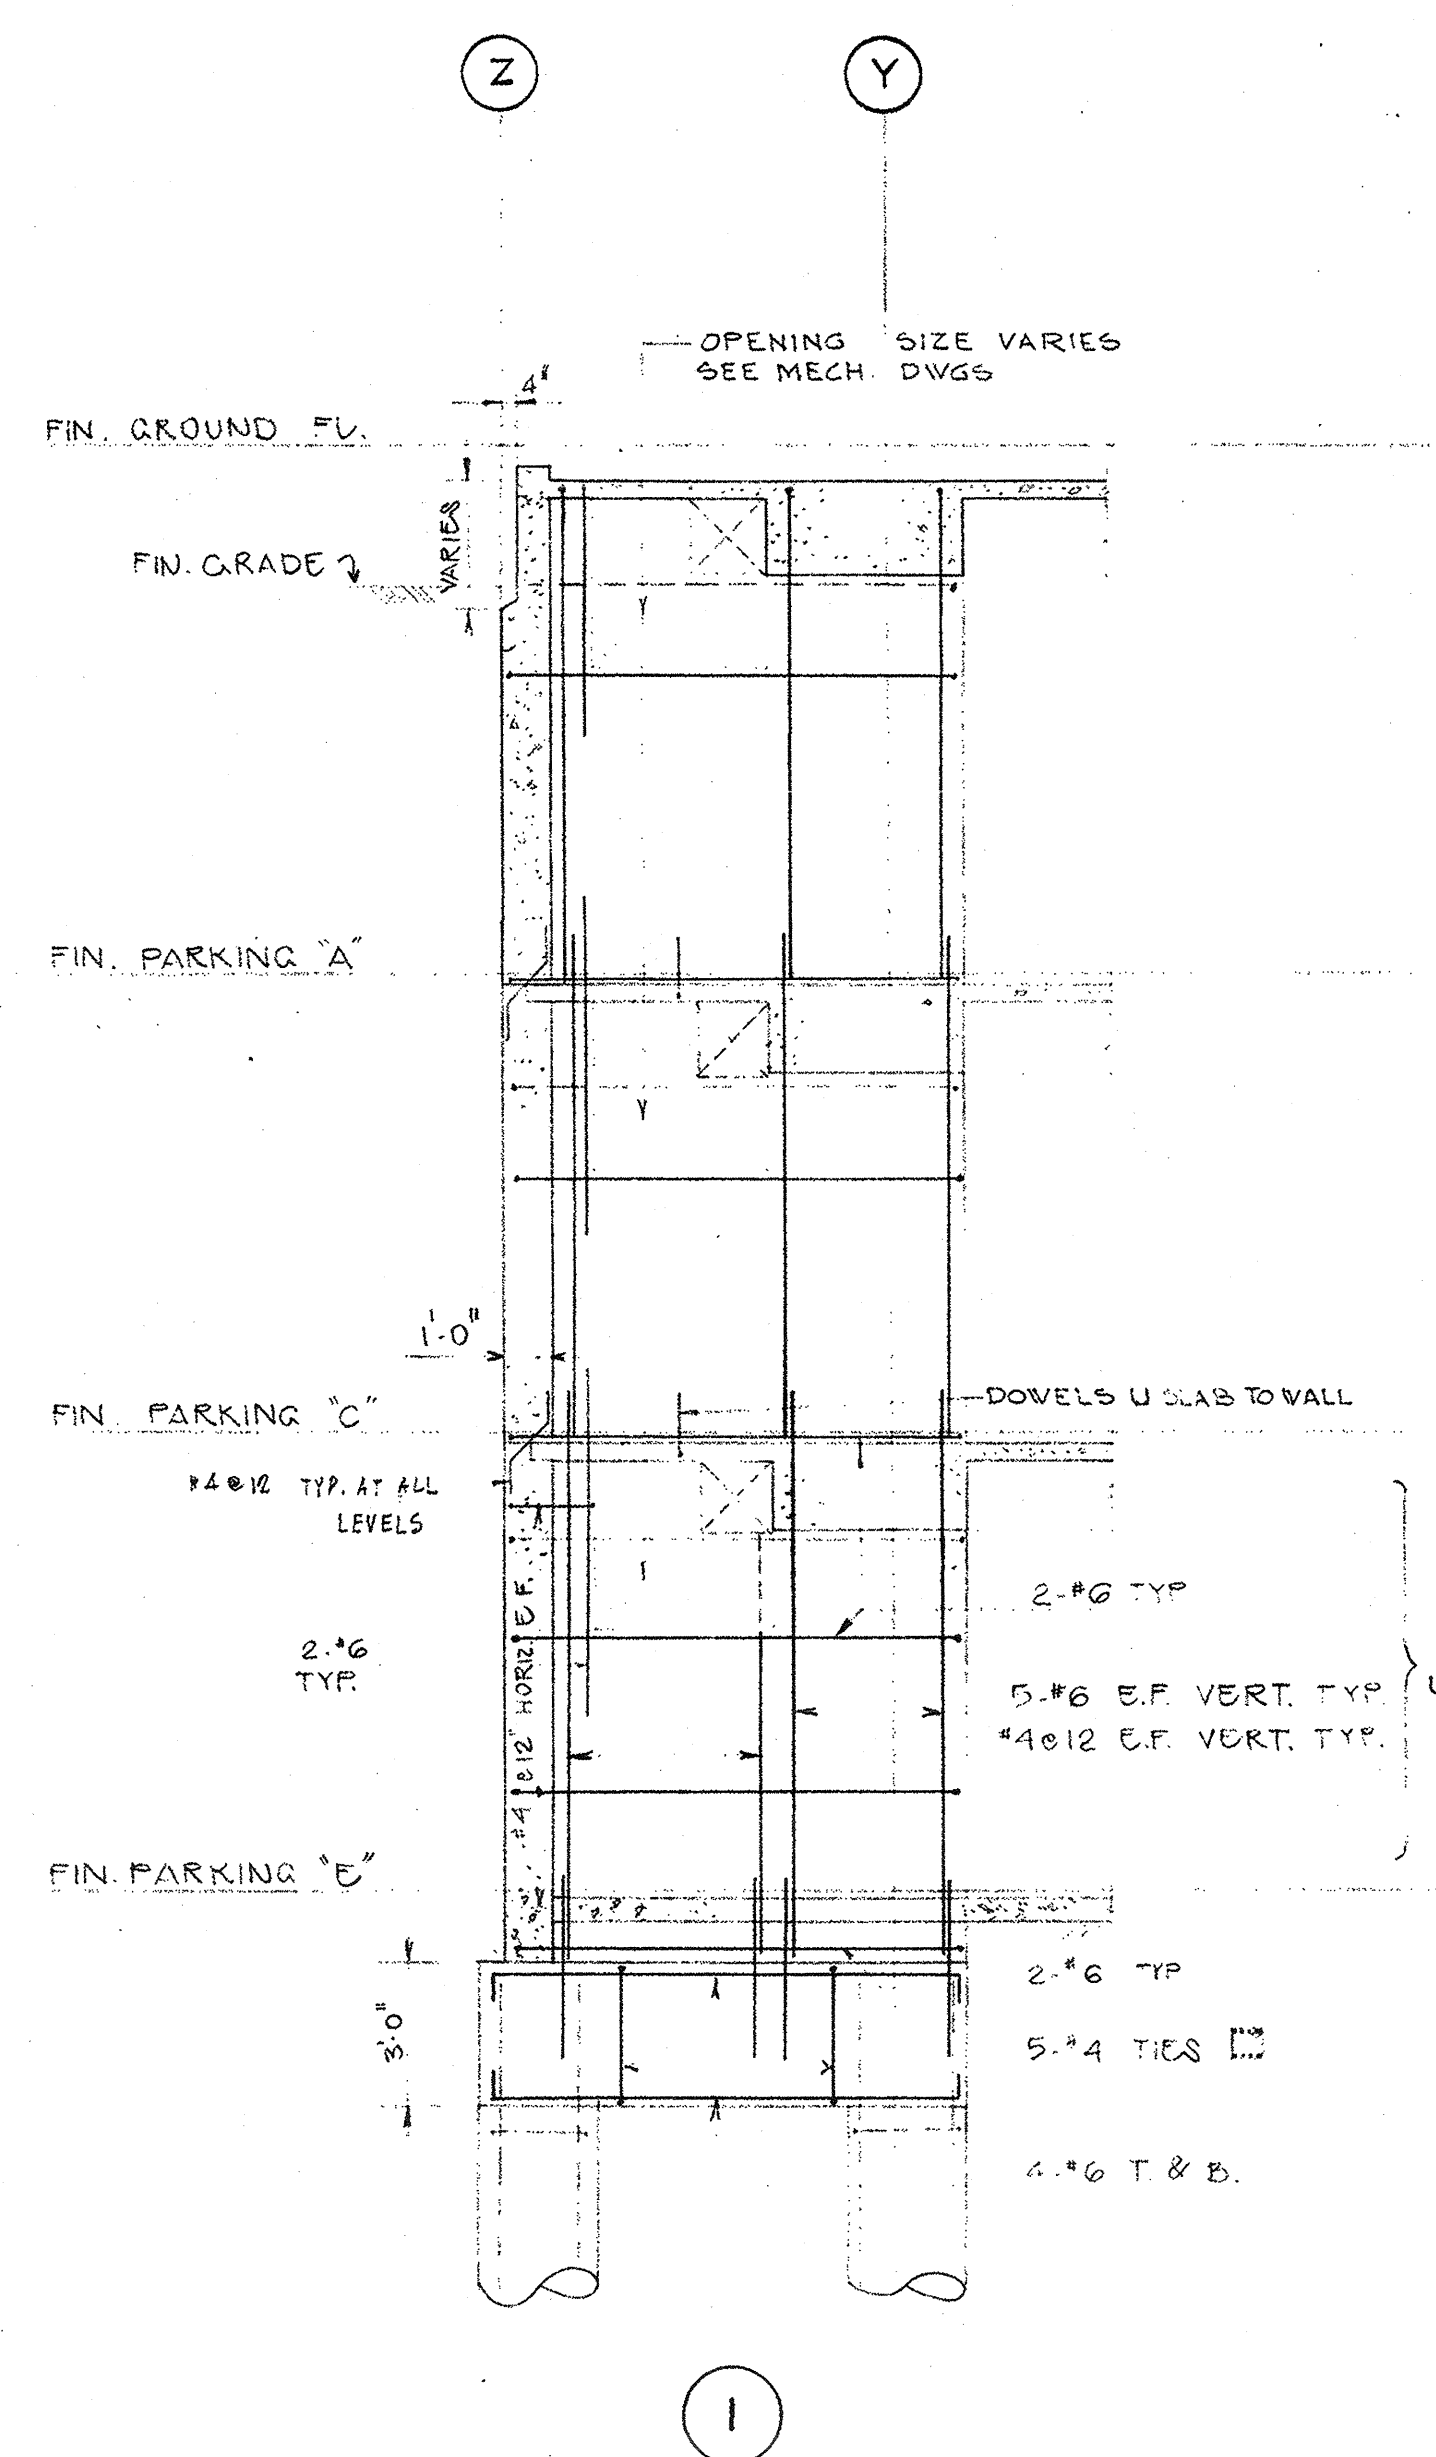
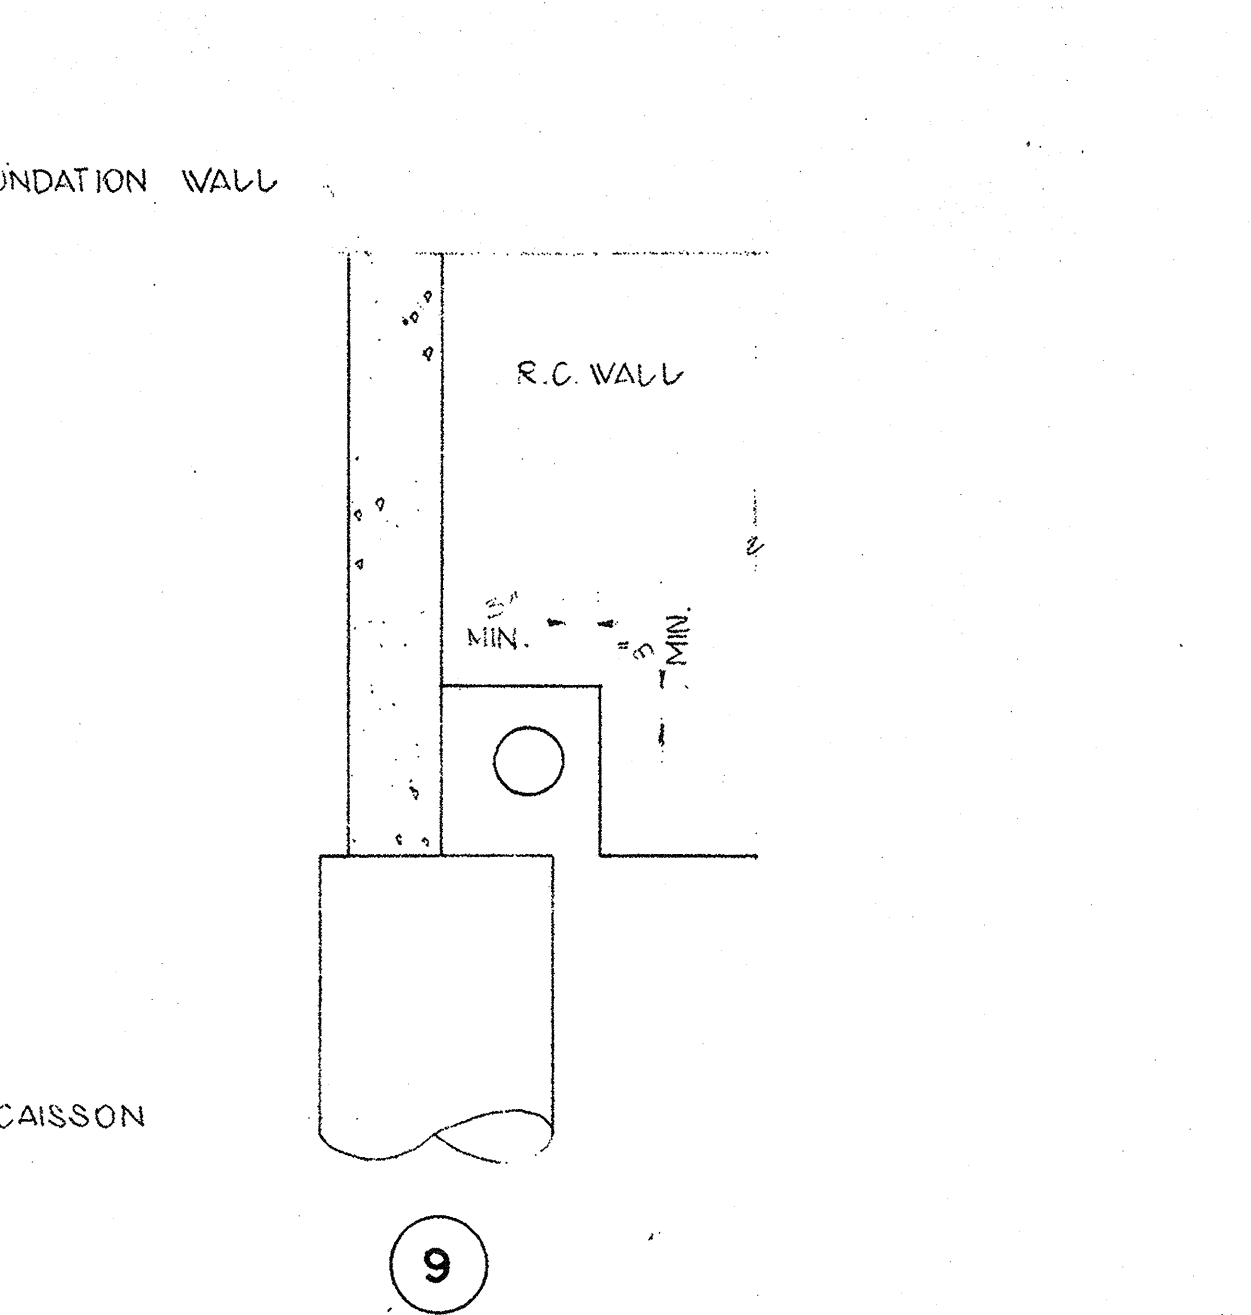
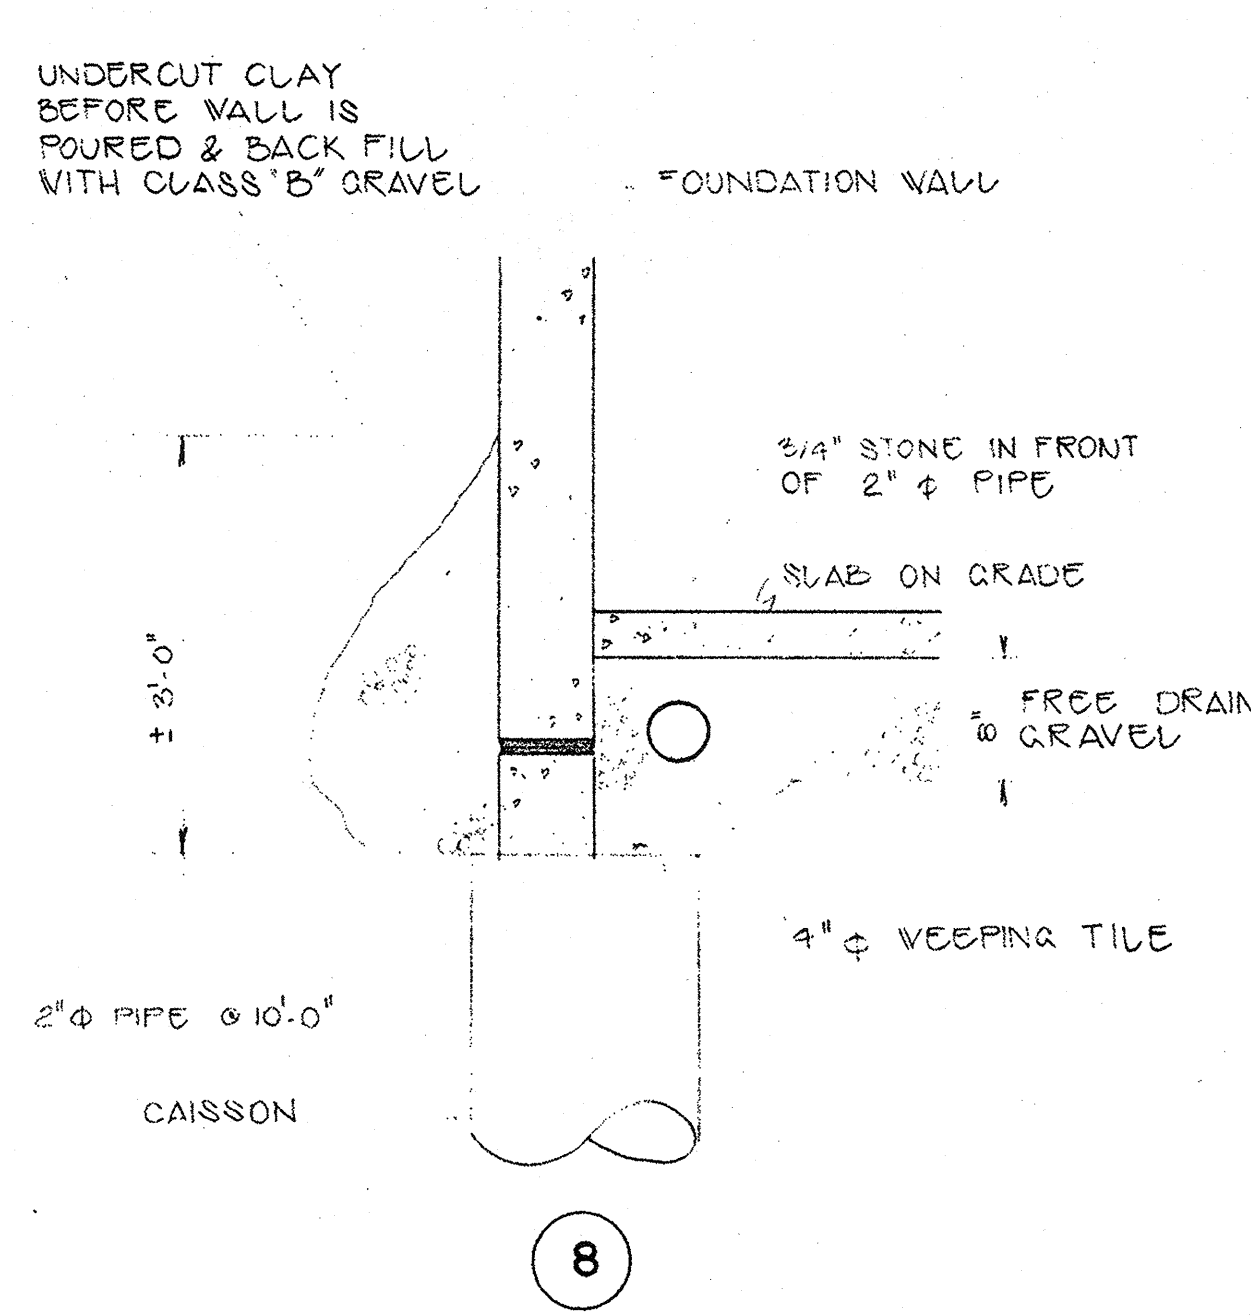
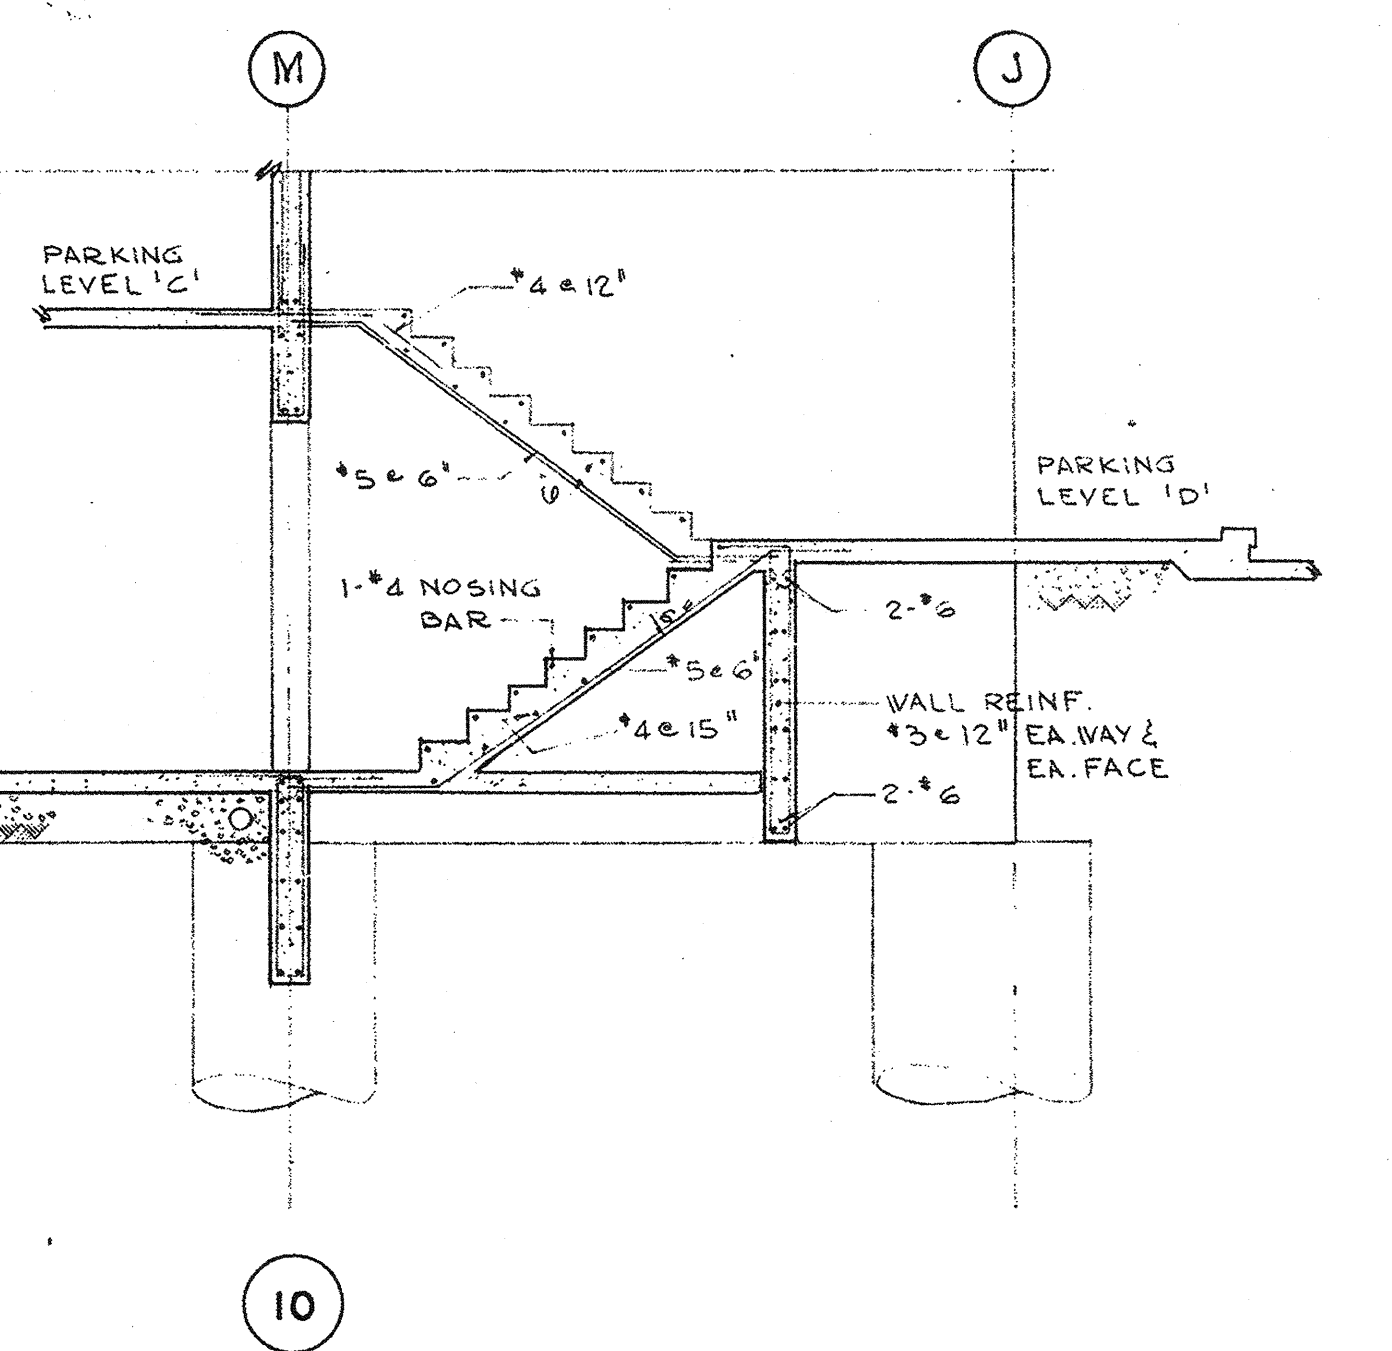
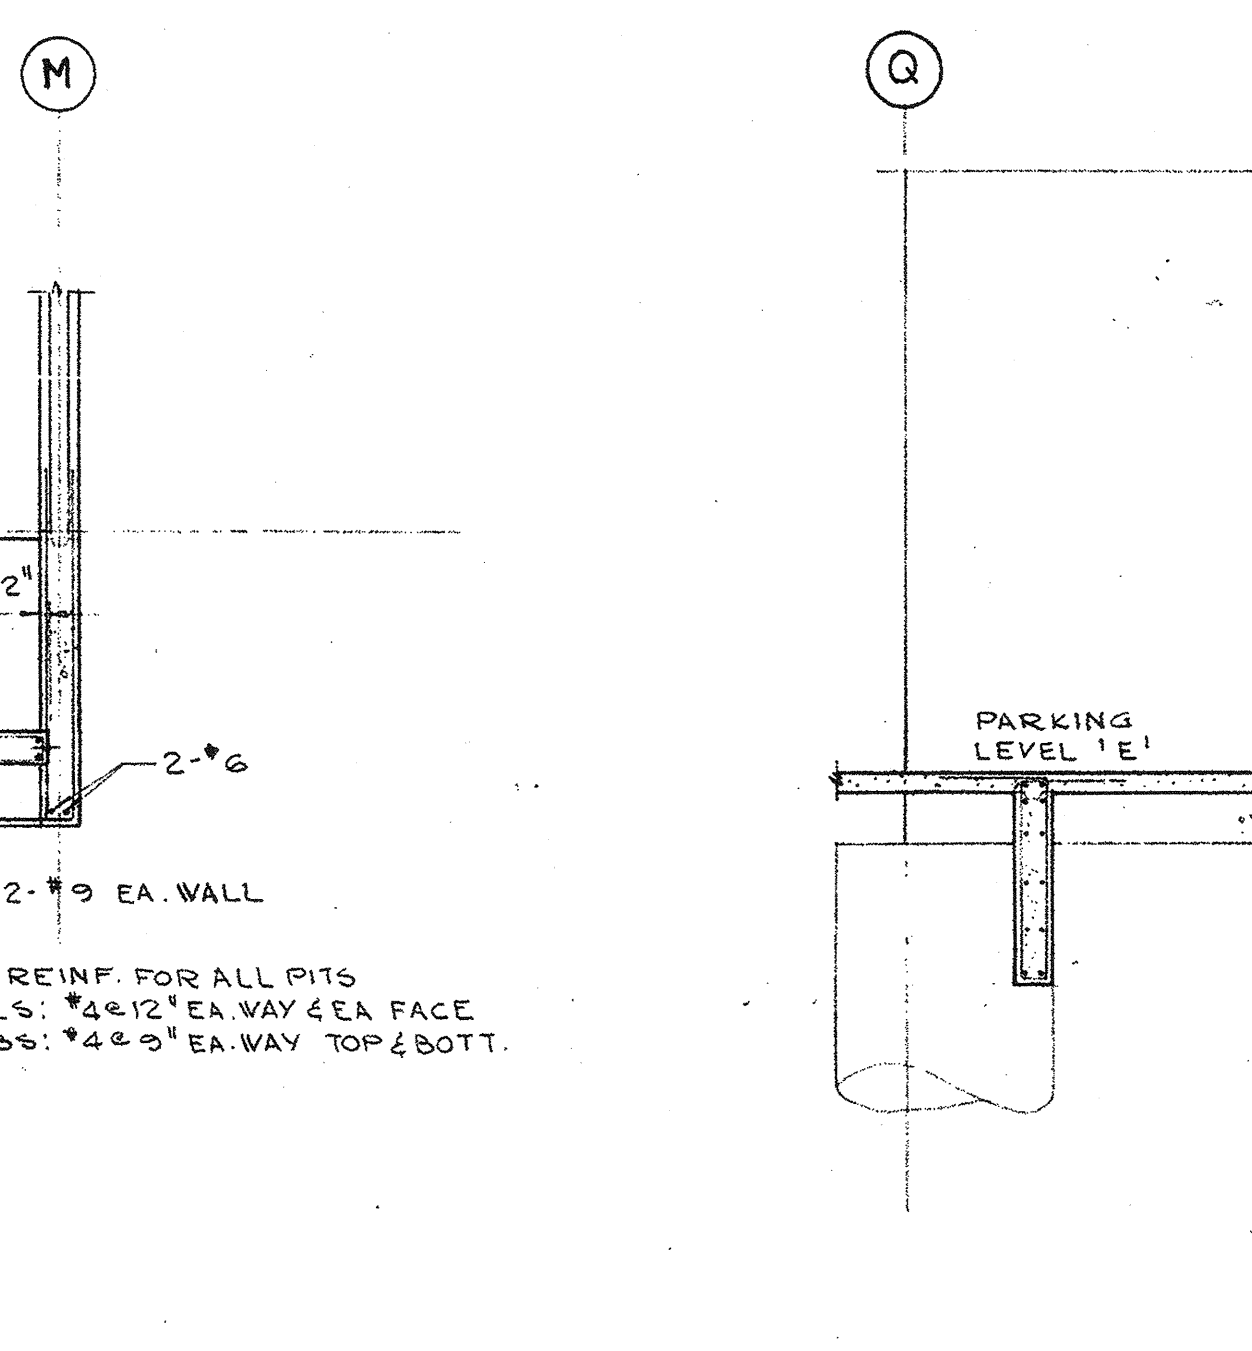


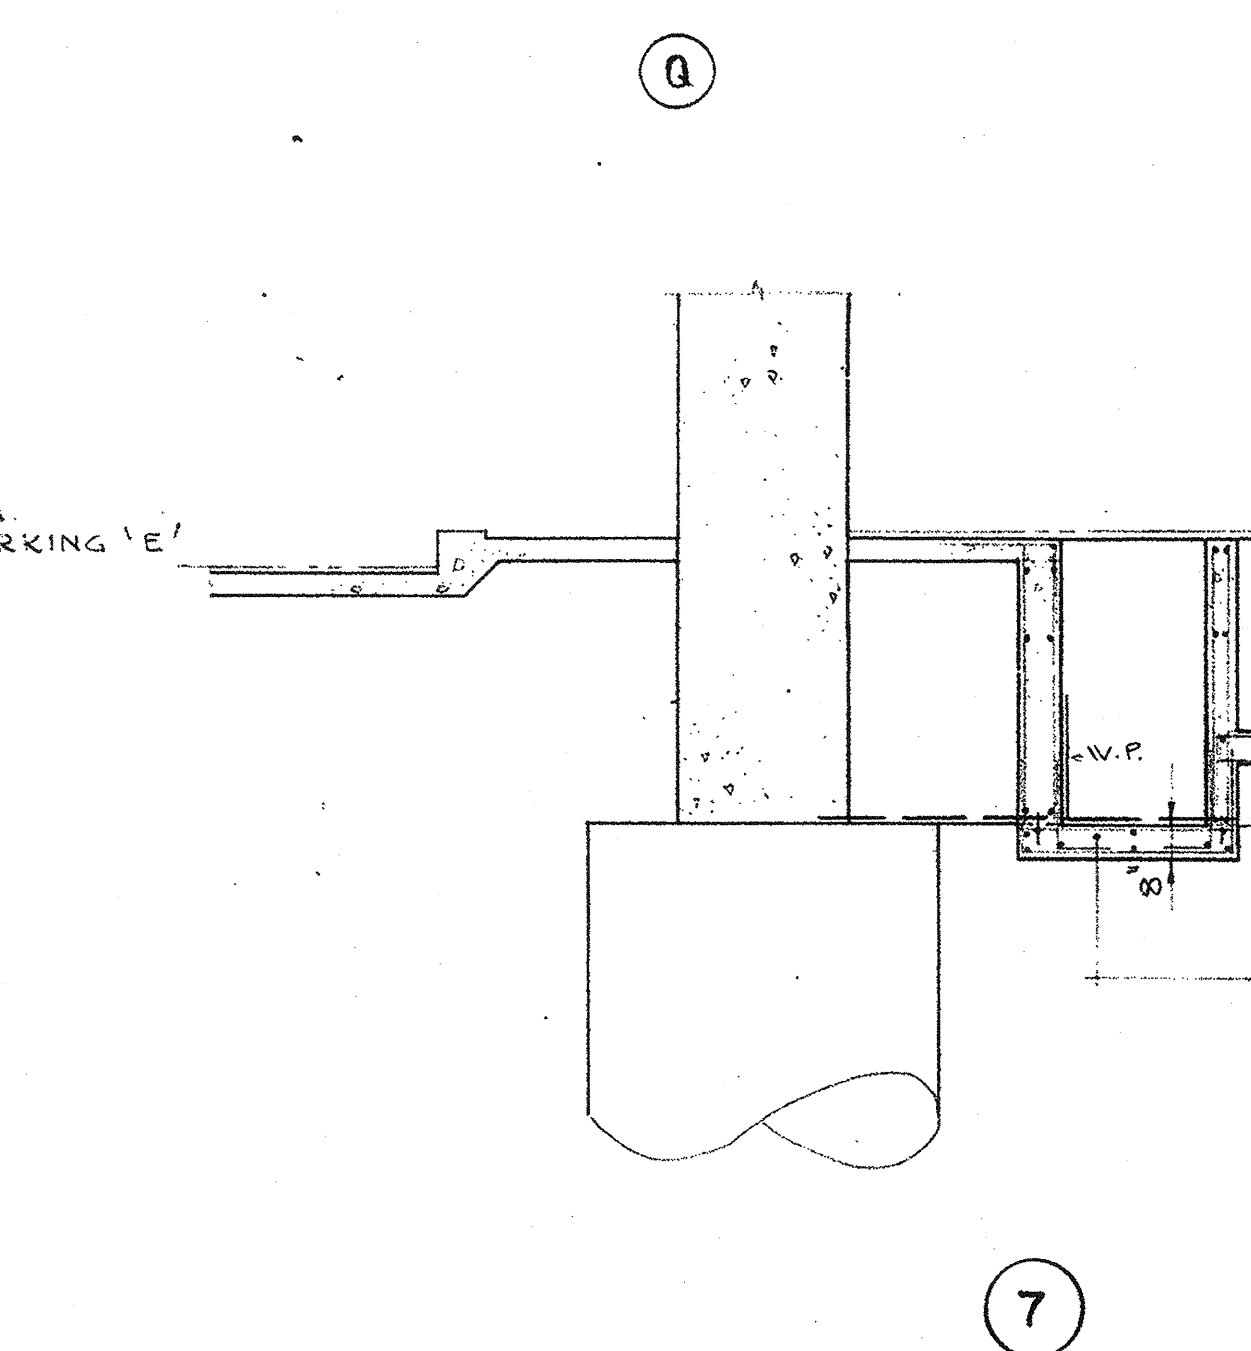

ALONG LINE 'J' AS SHOWN
ALONG LINE 'Q' IS SIMILAR

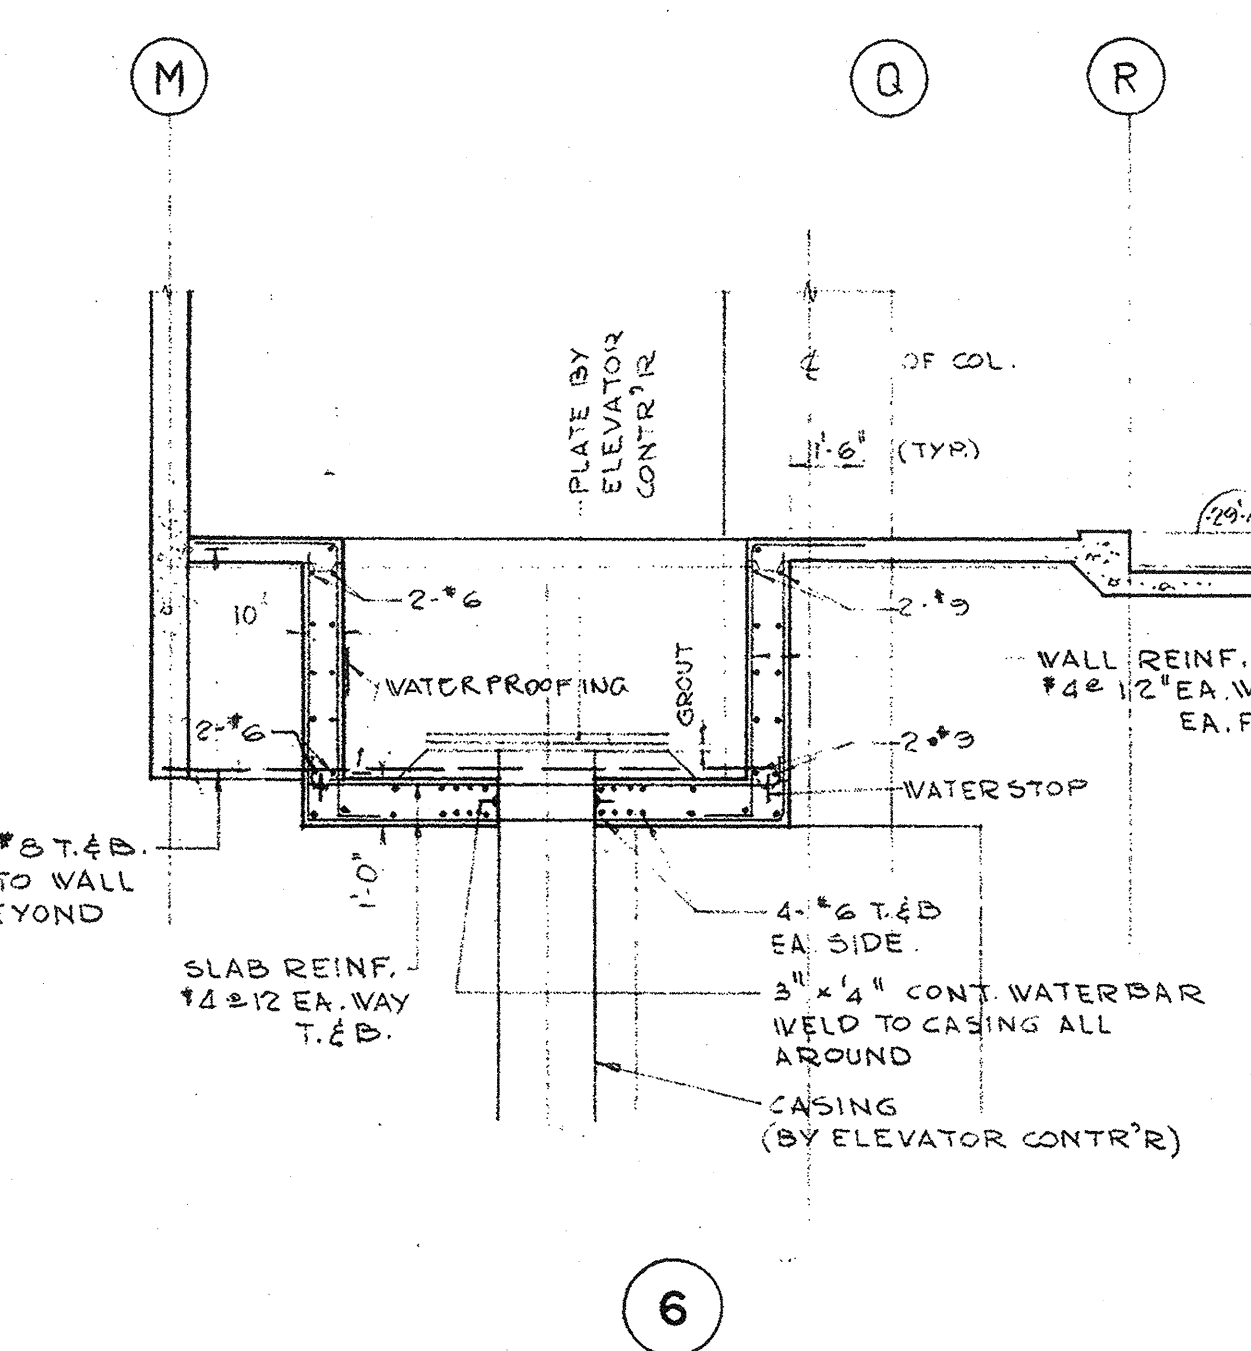

TYPICAL EXTERIOR WALL DETAILS

This drawing is the property of Nash Owen Rowland & Roy			
No.	Ref.	Description	Date
1		REV. FOR CONSTRUCTION	1/2/71
2		REV. FOR APPROVAL	1/2/71
3		REV. FOR APPROVAL	1/2/71
4		REV. FOR APPROVAL	1/2/71
5		REV. FOR APPROVAL	1/2/71

Revisions			
Drawn	P.R.	Checked	P.R.
Date	15 FEB 1971	Pre-Design	P.R.
Design	P.R.	Architectural	J.M.
Structural	J.M.	Heating	A.L.
Sanitary	A.L.	Electrical	E.S.
Specifications	E.S.	Process	
Printed	APR 24 1971		

All measurements must be checked on the work by the contractor.
All prints and specifications are the property of the architect and must be returned at the completion of the work.
This drawing not to be used for construction purposes until countersigned by
Date 21 MAY 71

NATIONAL LIFE OF CANADA
Head Office Building
University Avenue, Toronto, Canada

This drawing is the property of
Nash Owen Rowland & Roy
Parkin Searle Wilbee Rowland
Architects
Engineers
Planners

Sheet Title
Foundation
WALL SECTIONS
Scale 1/4" = 1'-0"
Sheet Number 69039-215