




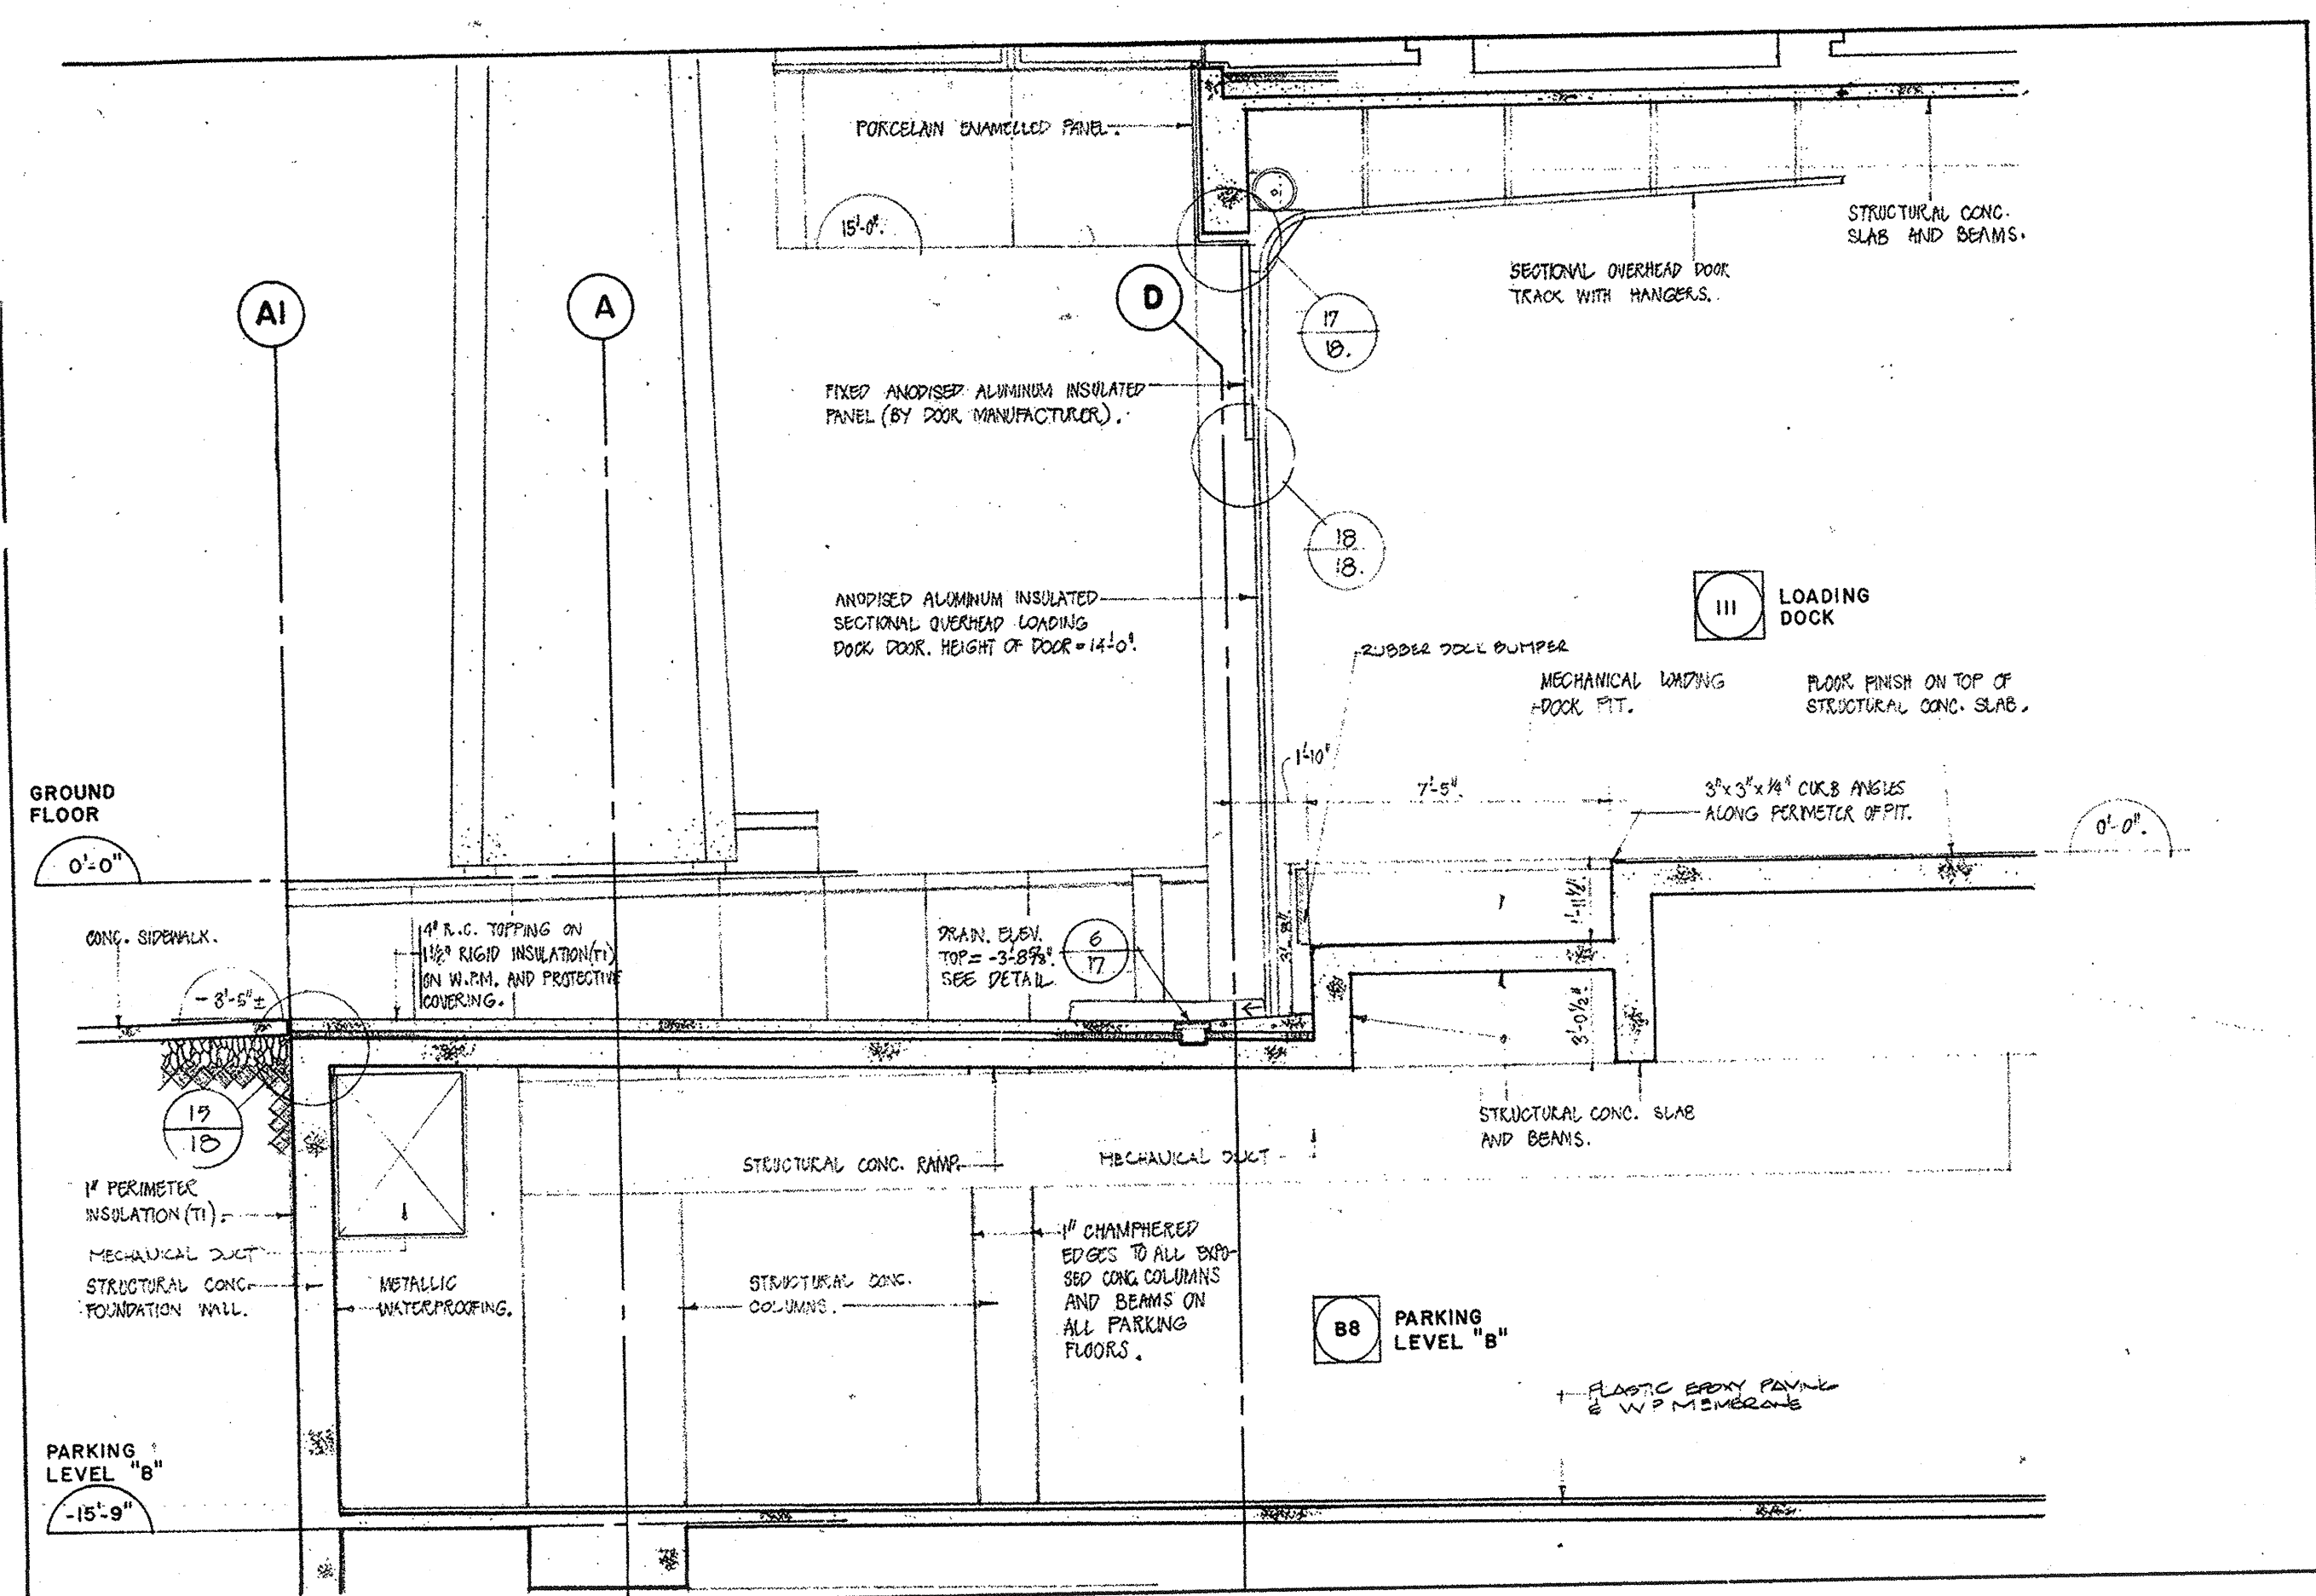


1 SECTION THRU LOADING DOCK & RAMP

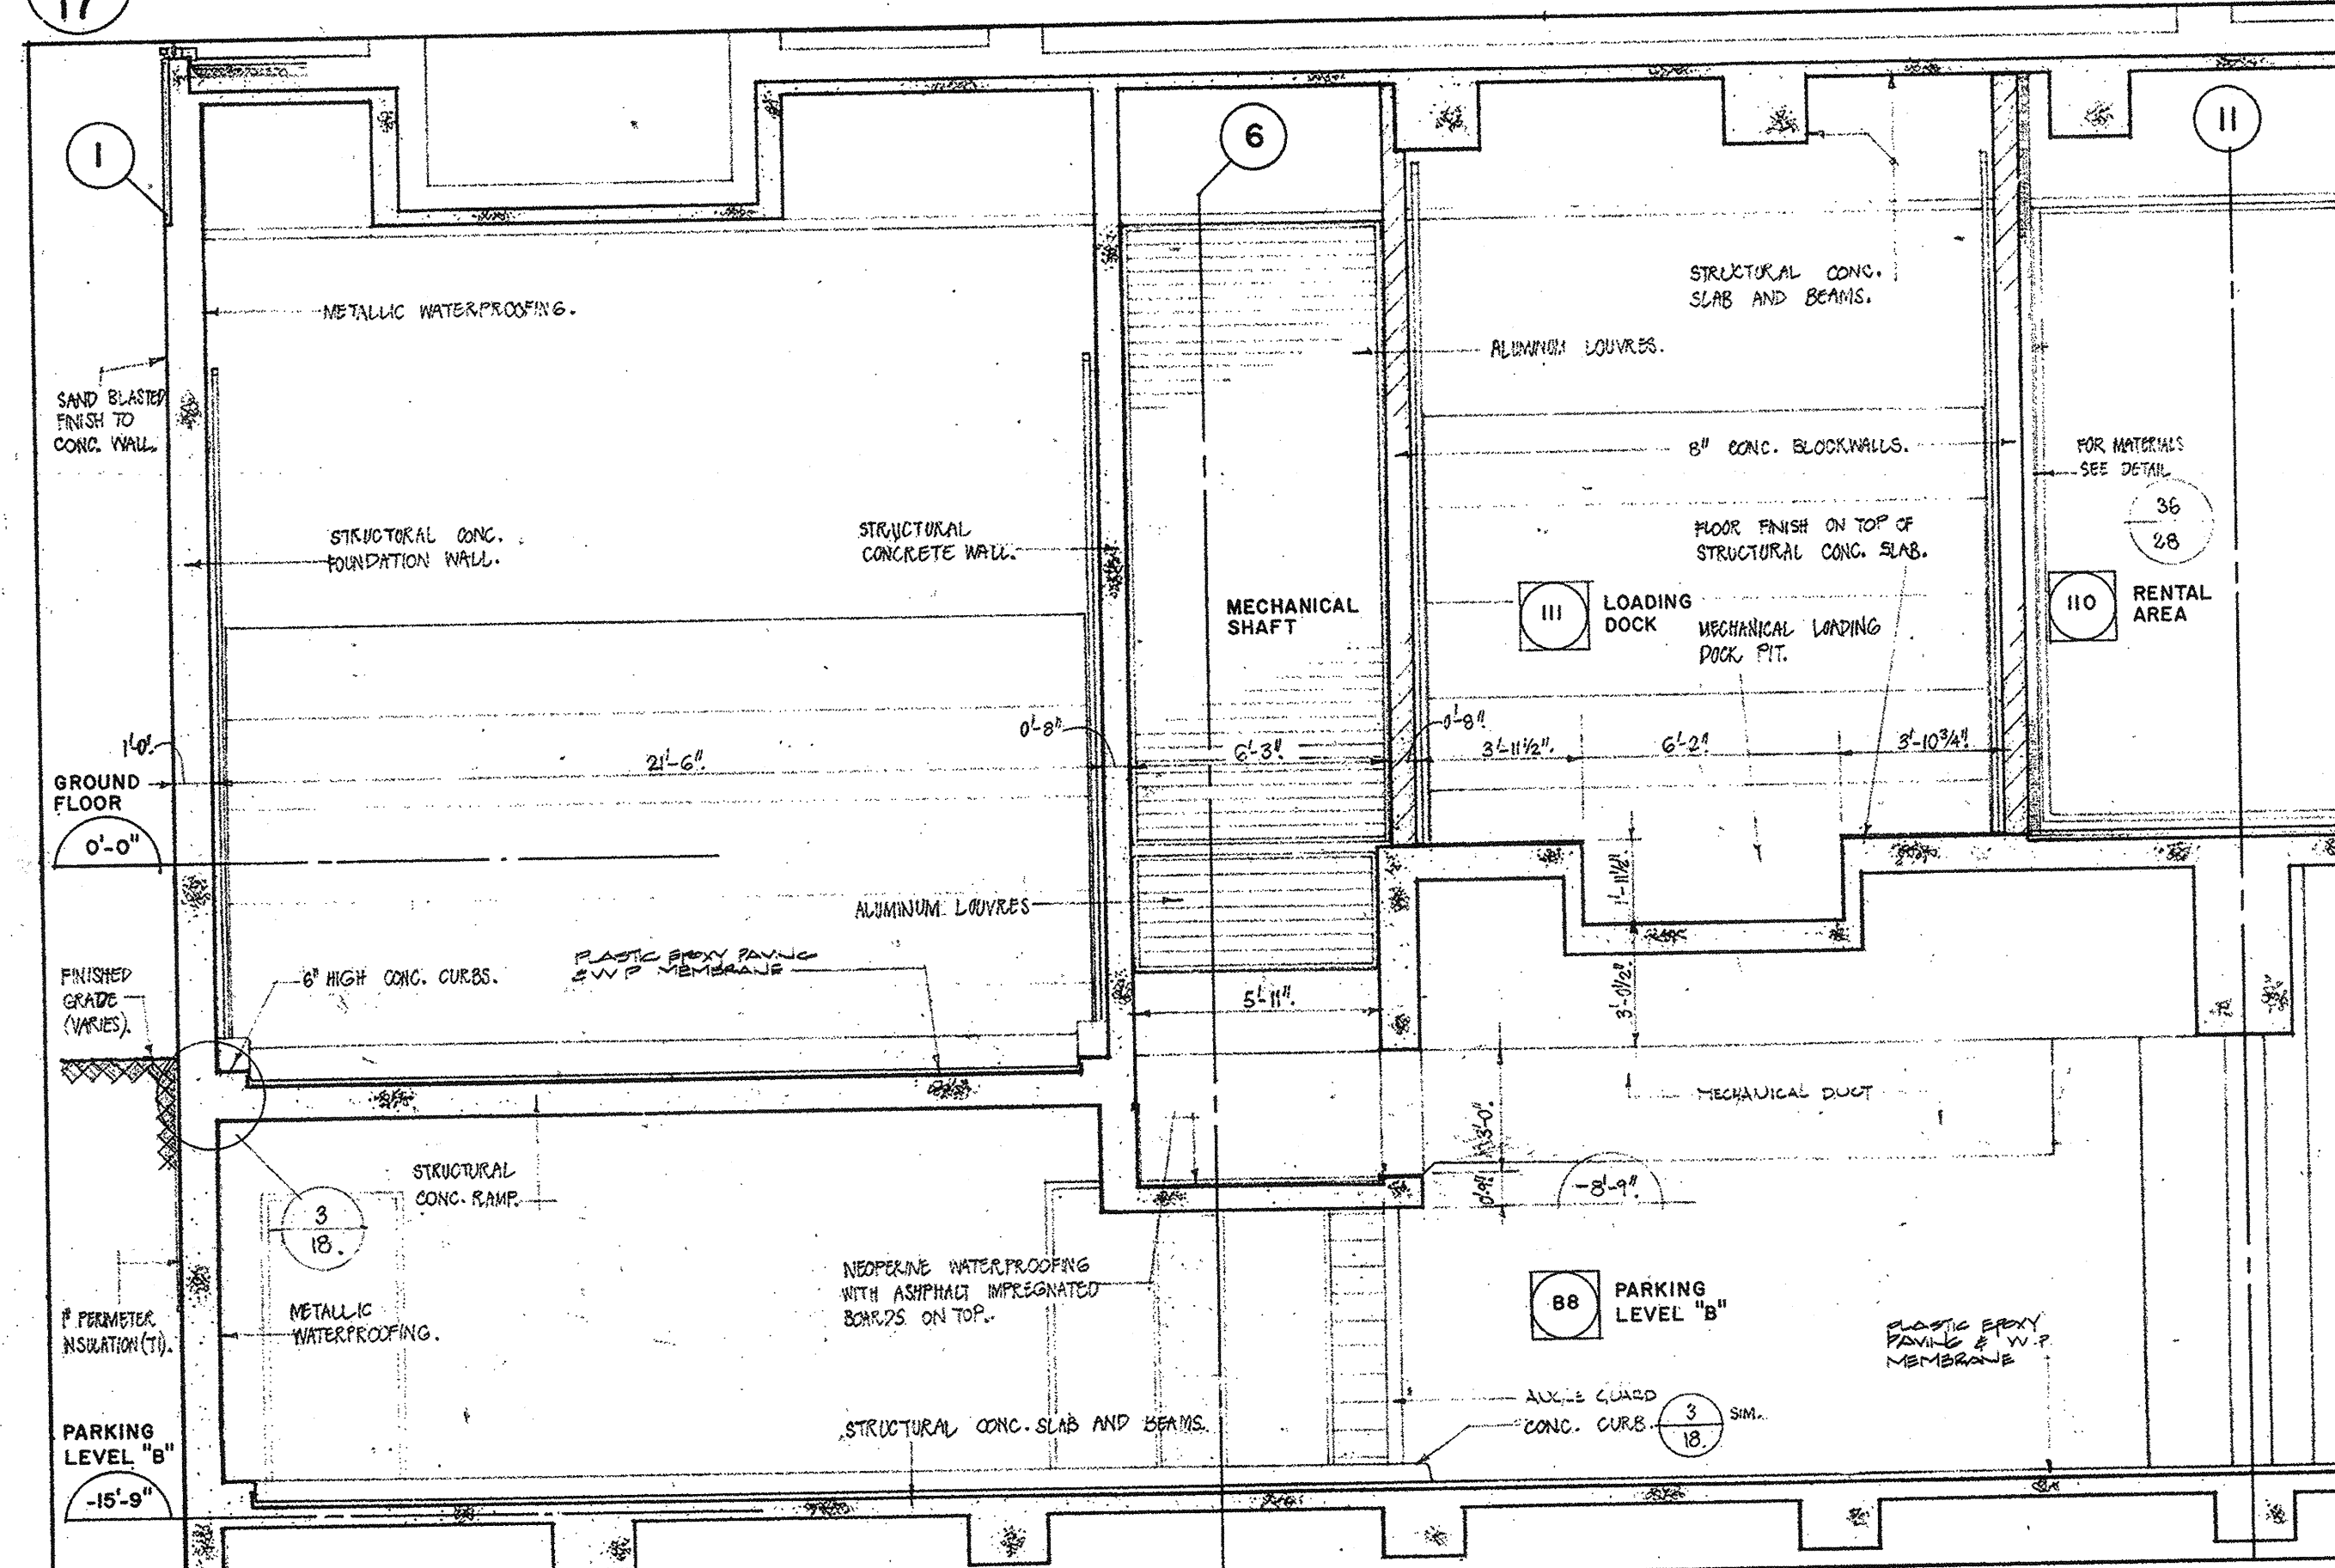


2 SECTION THRU RAMP, MECH. SHAFT & LOADING DOCK

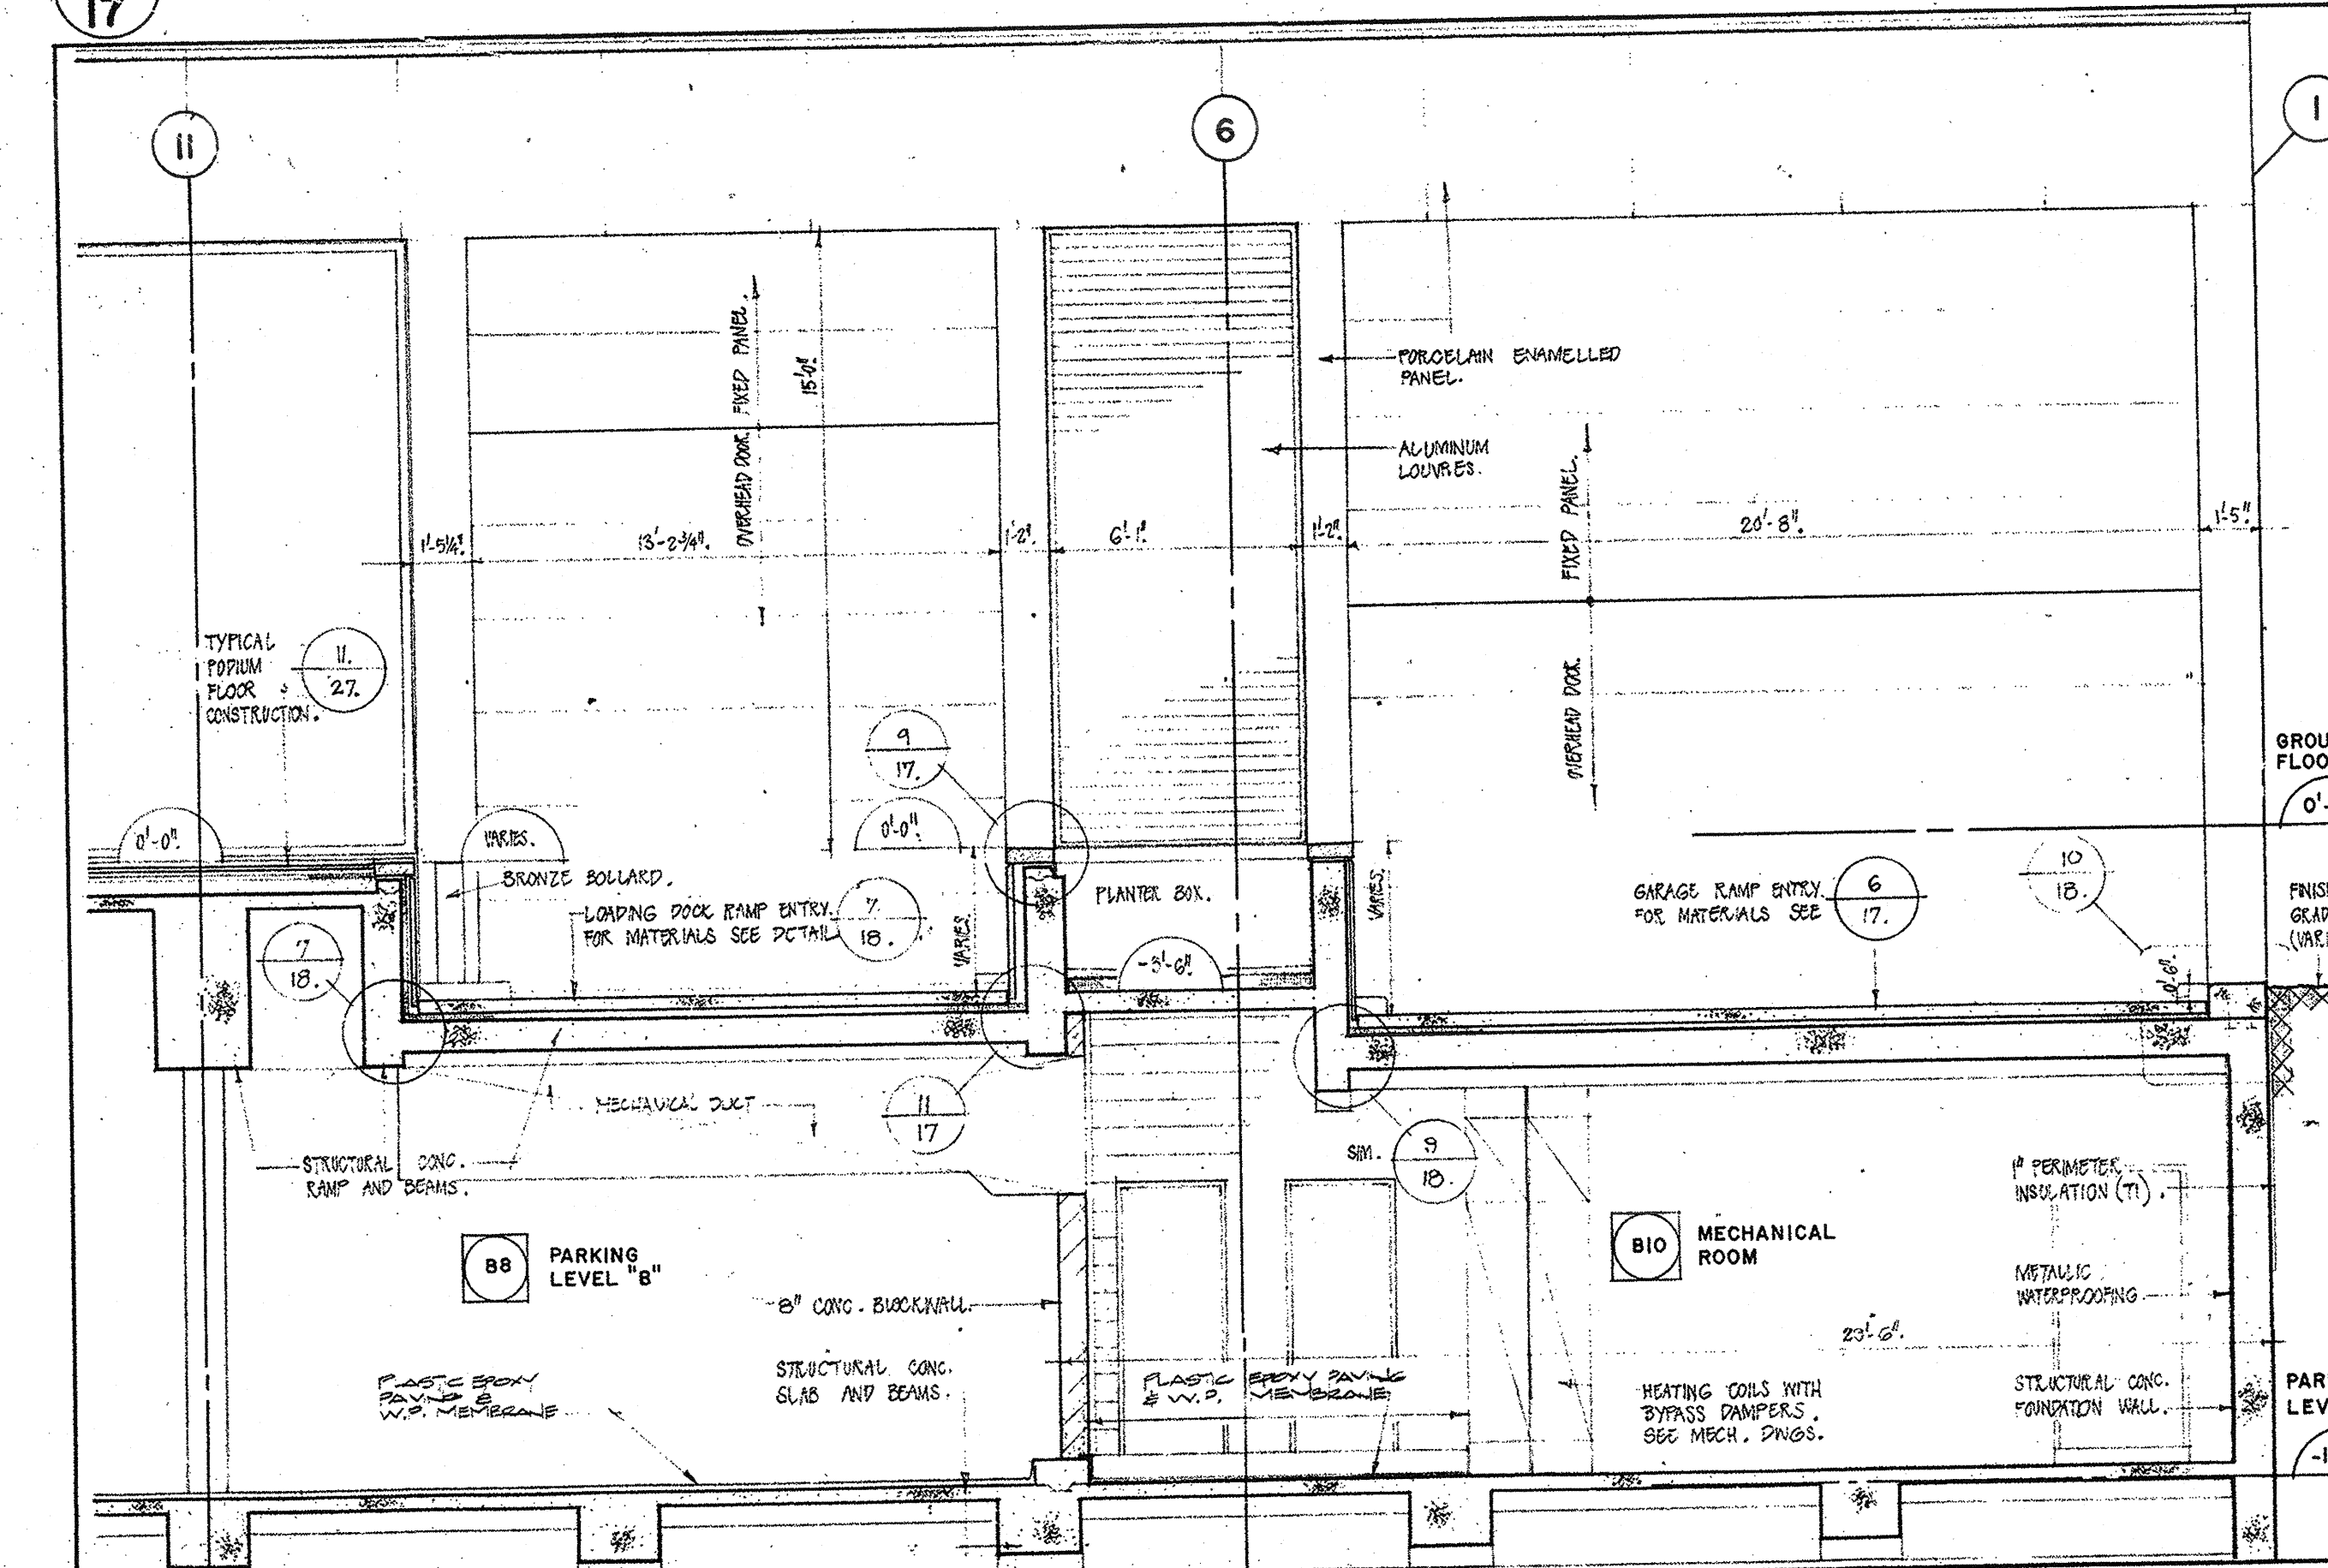


3 SECTION THRU LOADING DOCK & GARAGE RAMPS

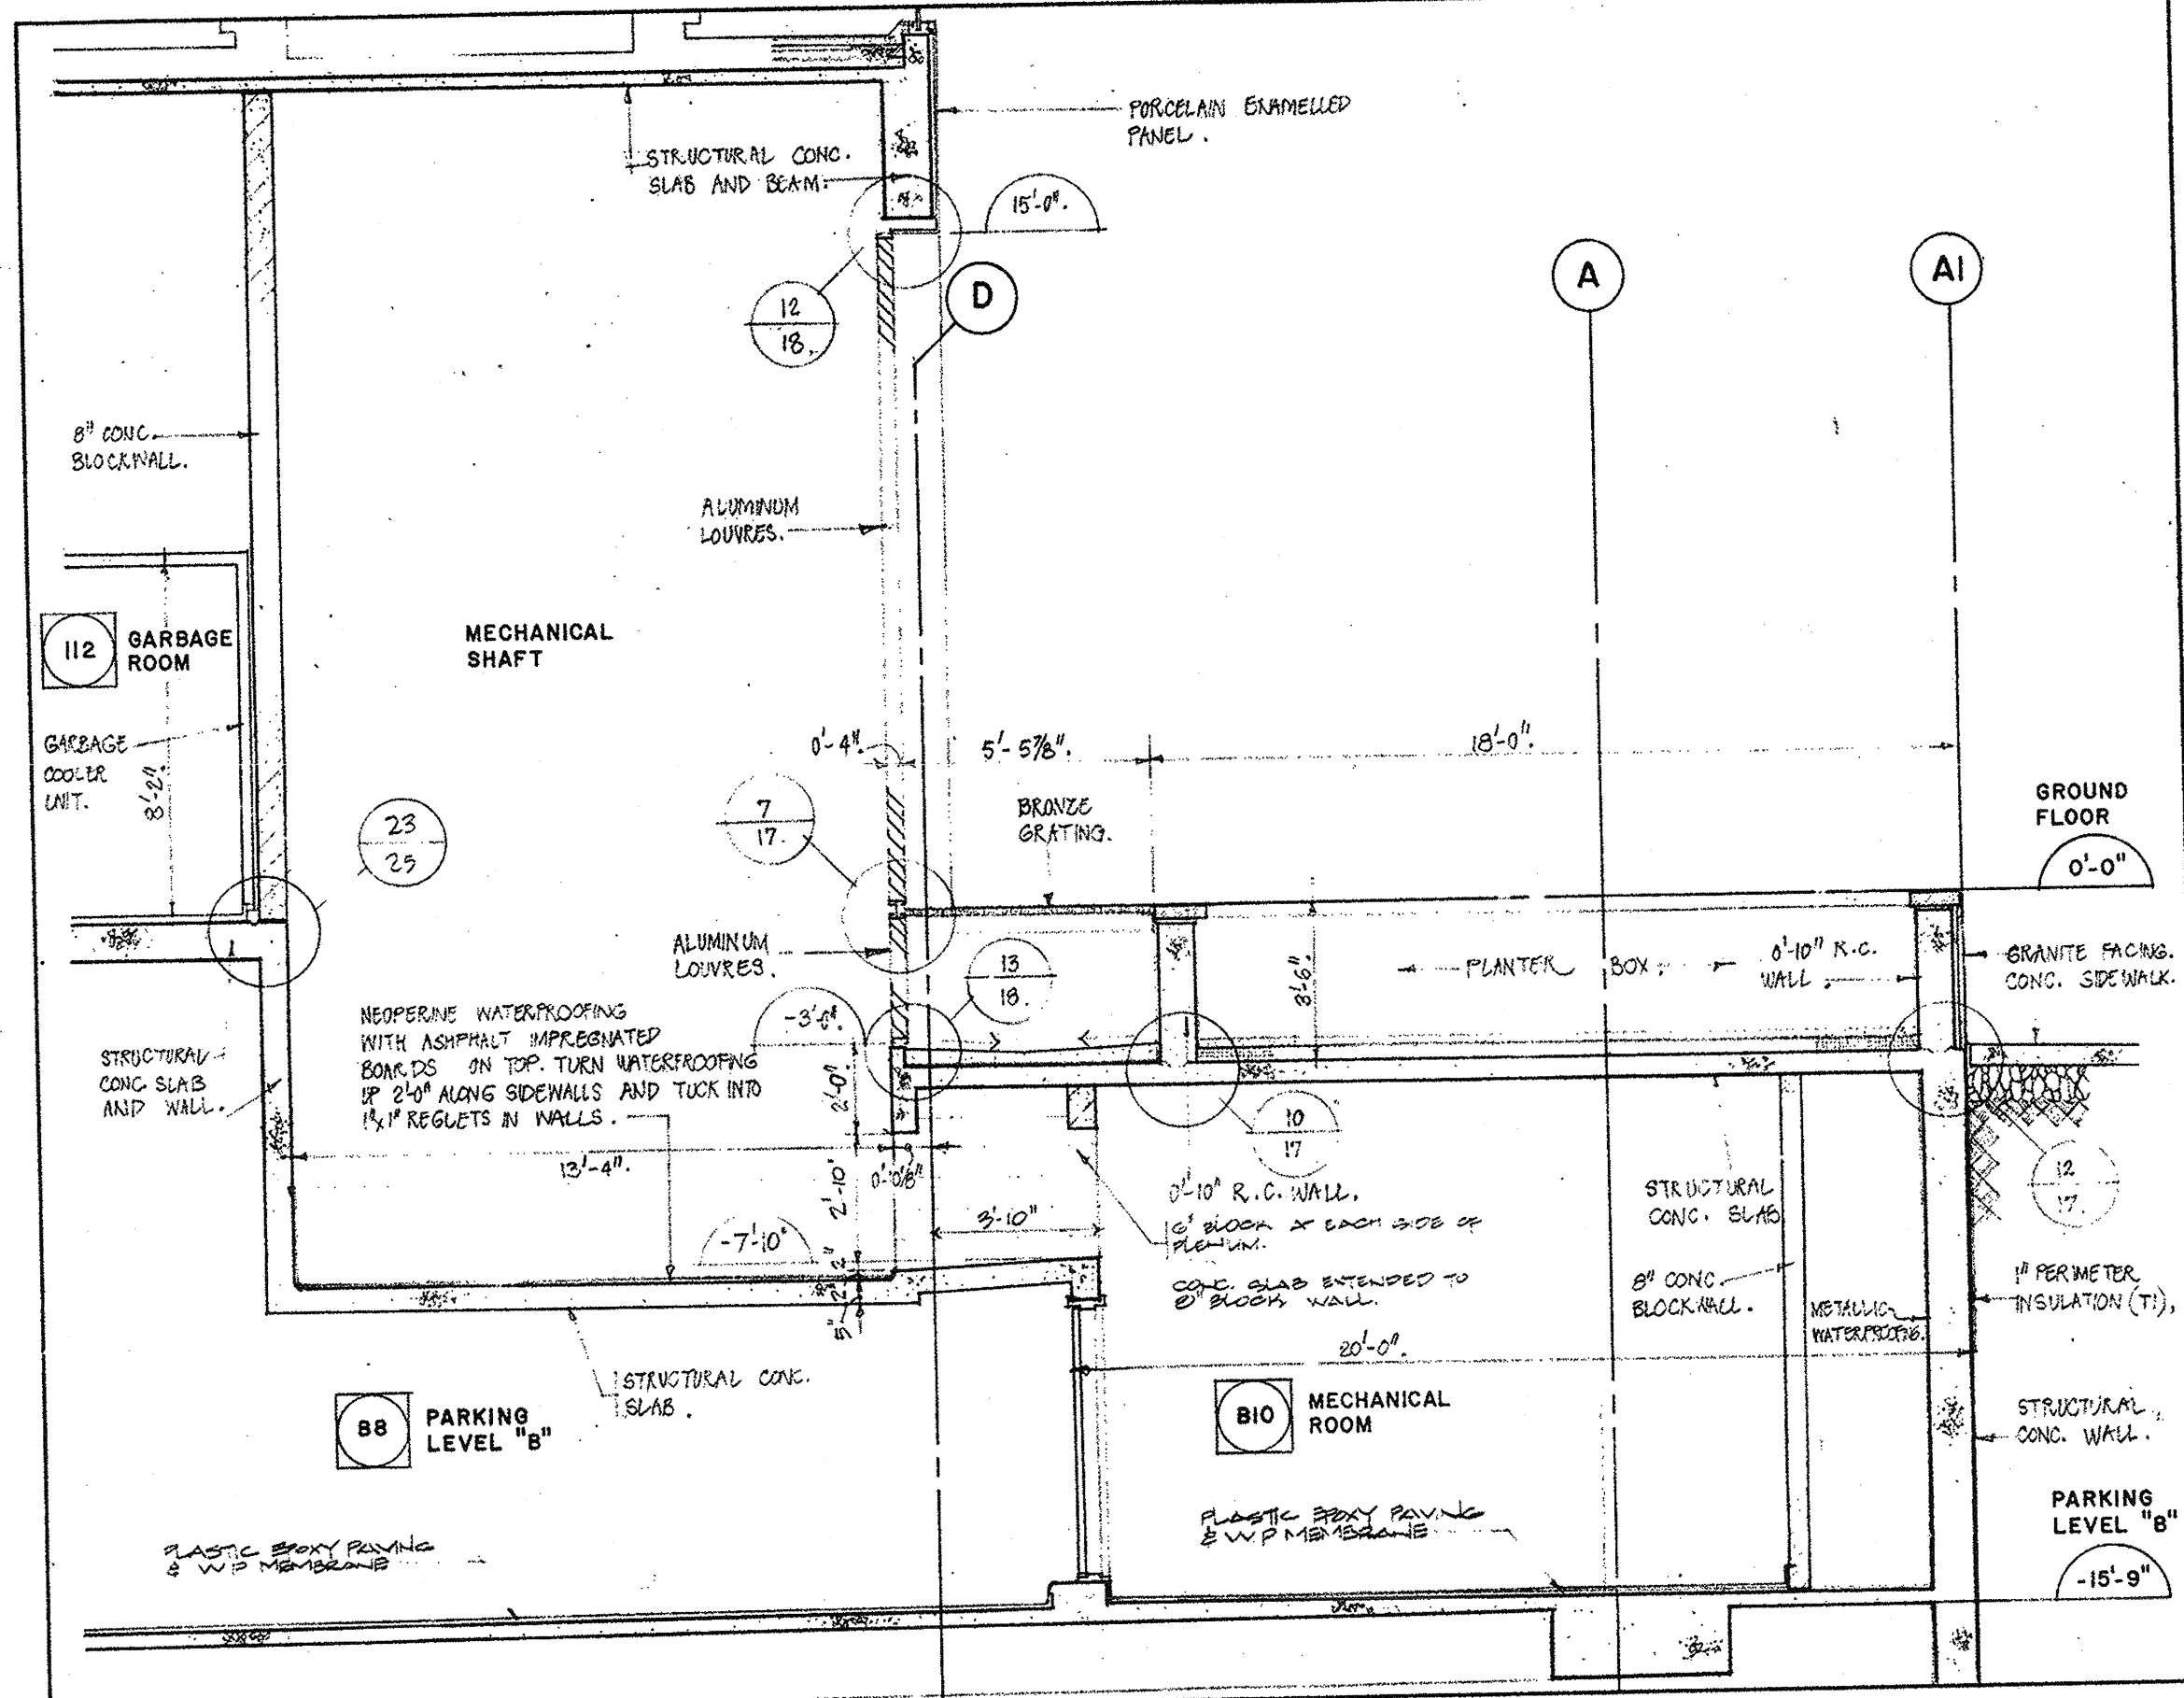


4 SECTION THRU MECH. SHAFT LOUVRES & PLANTER

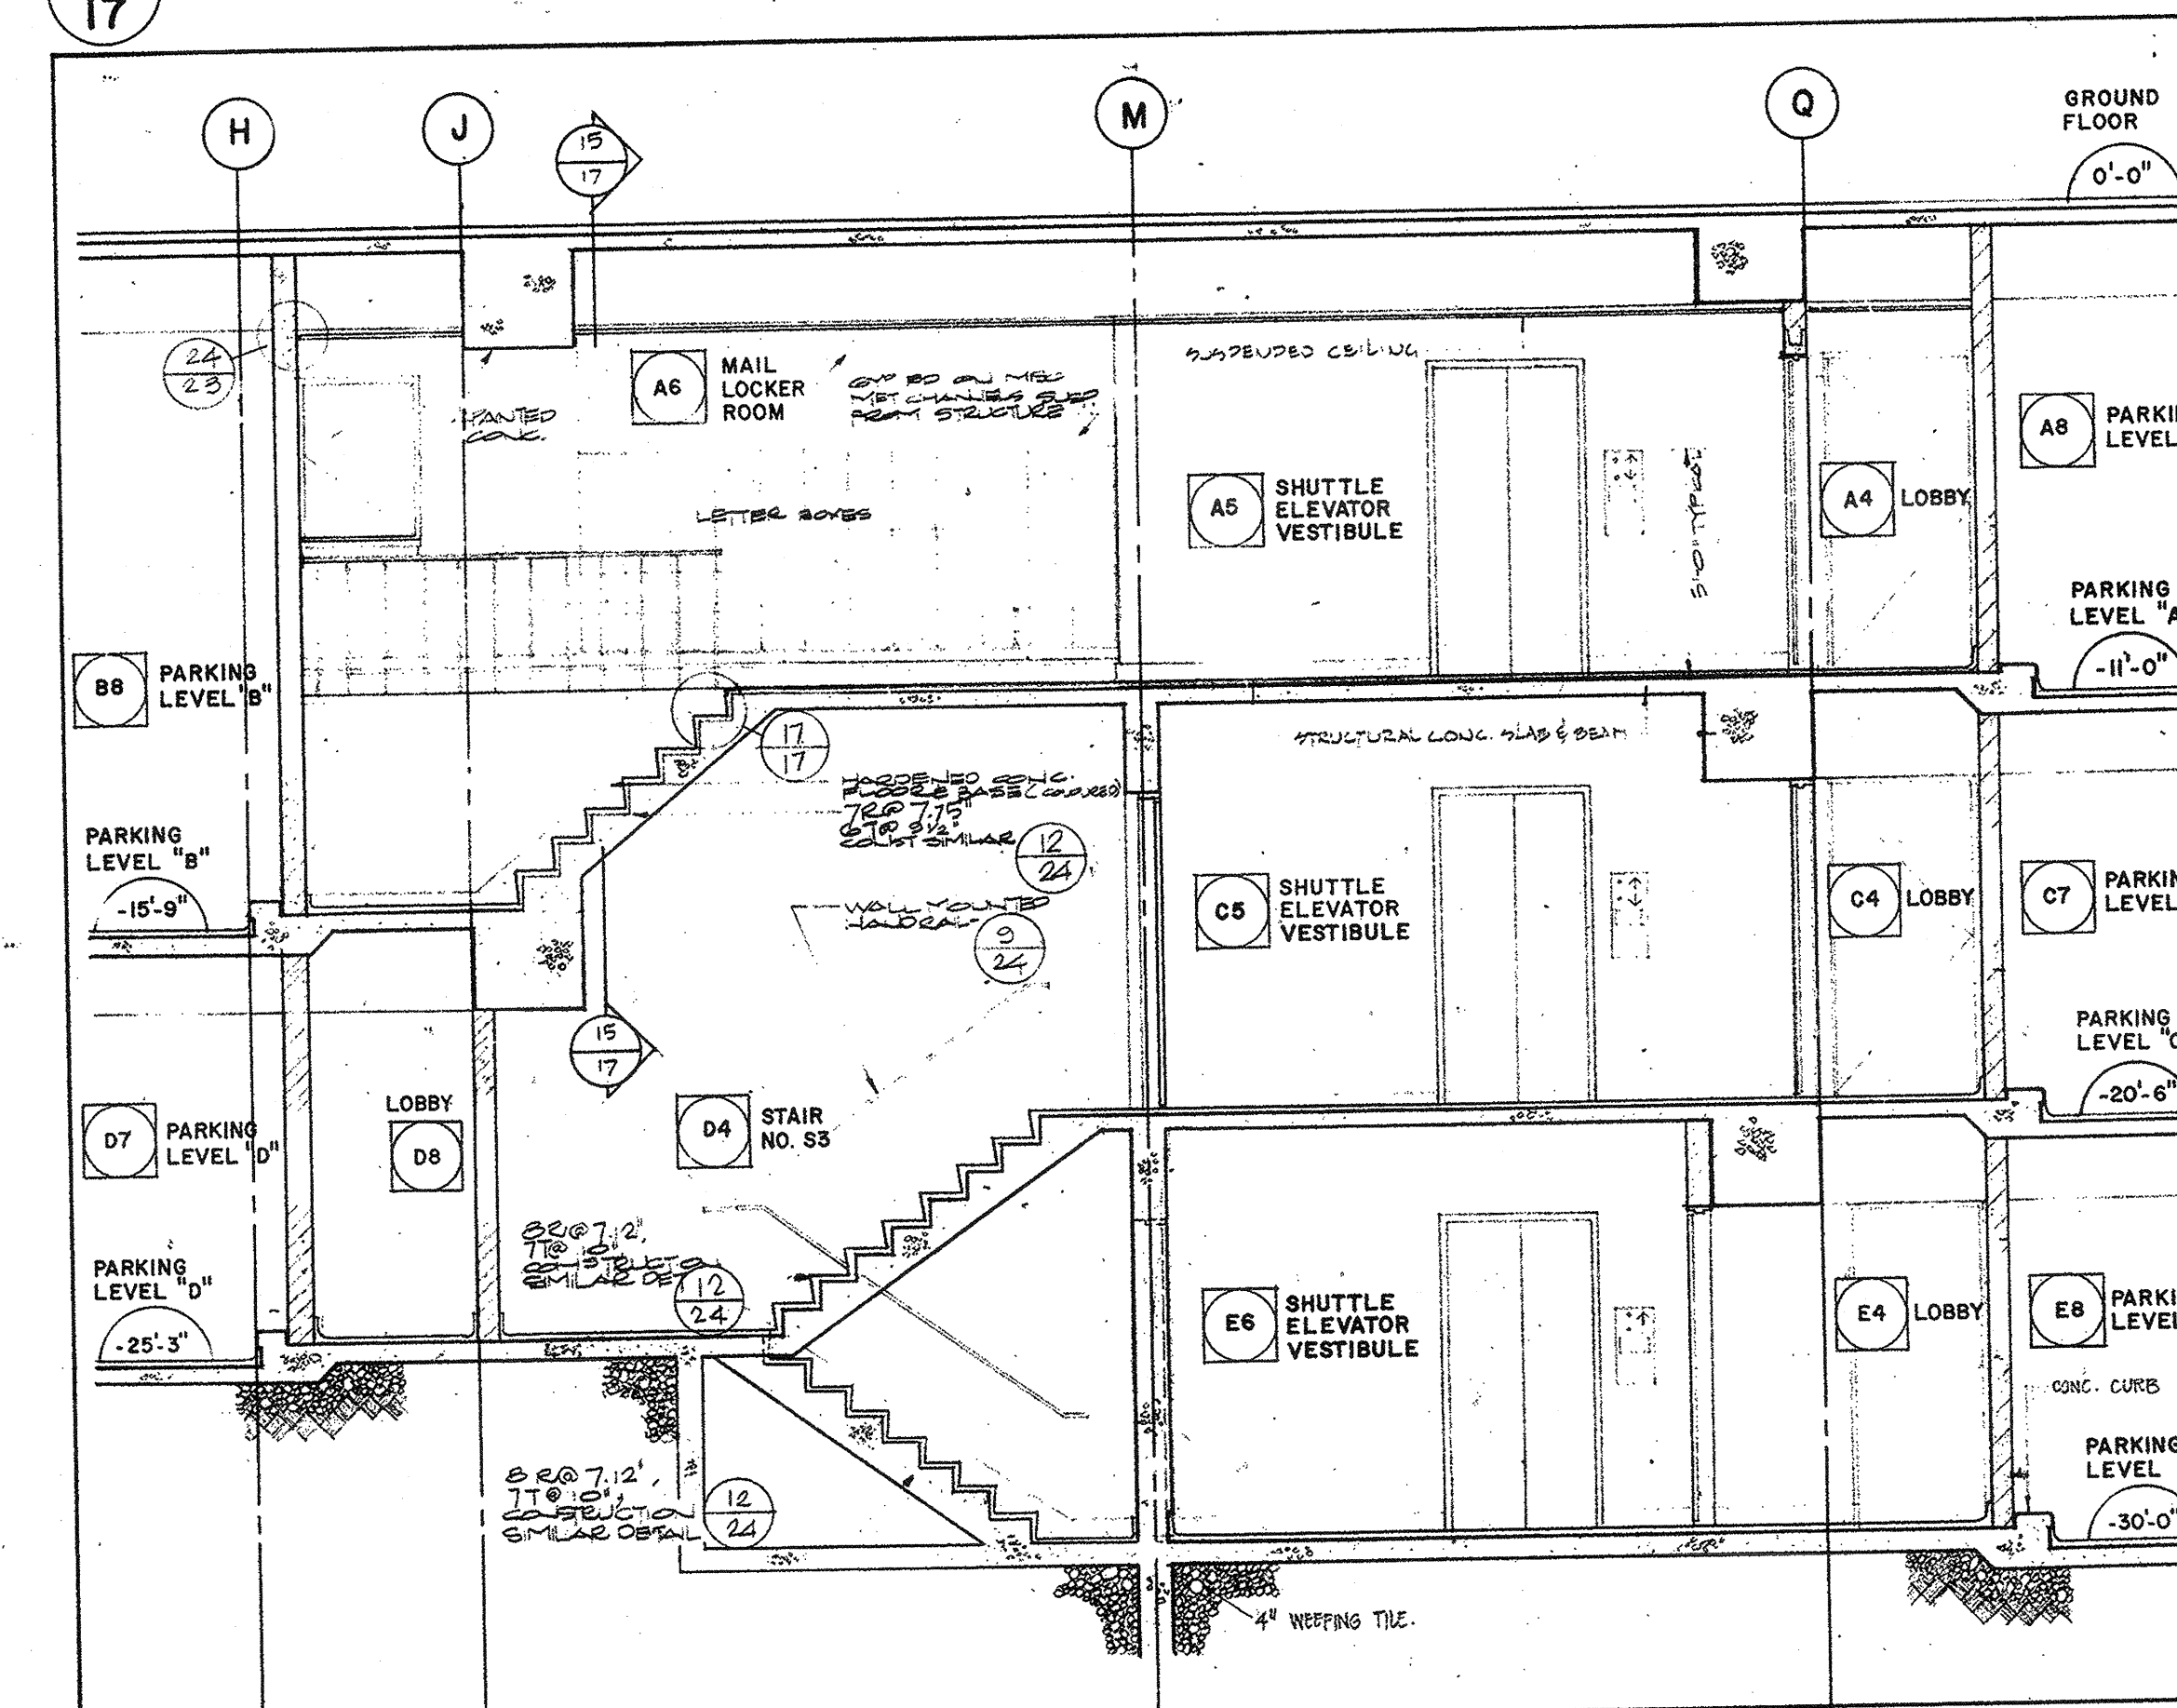


5 SECTION THRU PARKING LEVEL STAIR NOS. S3 & S4

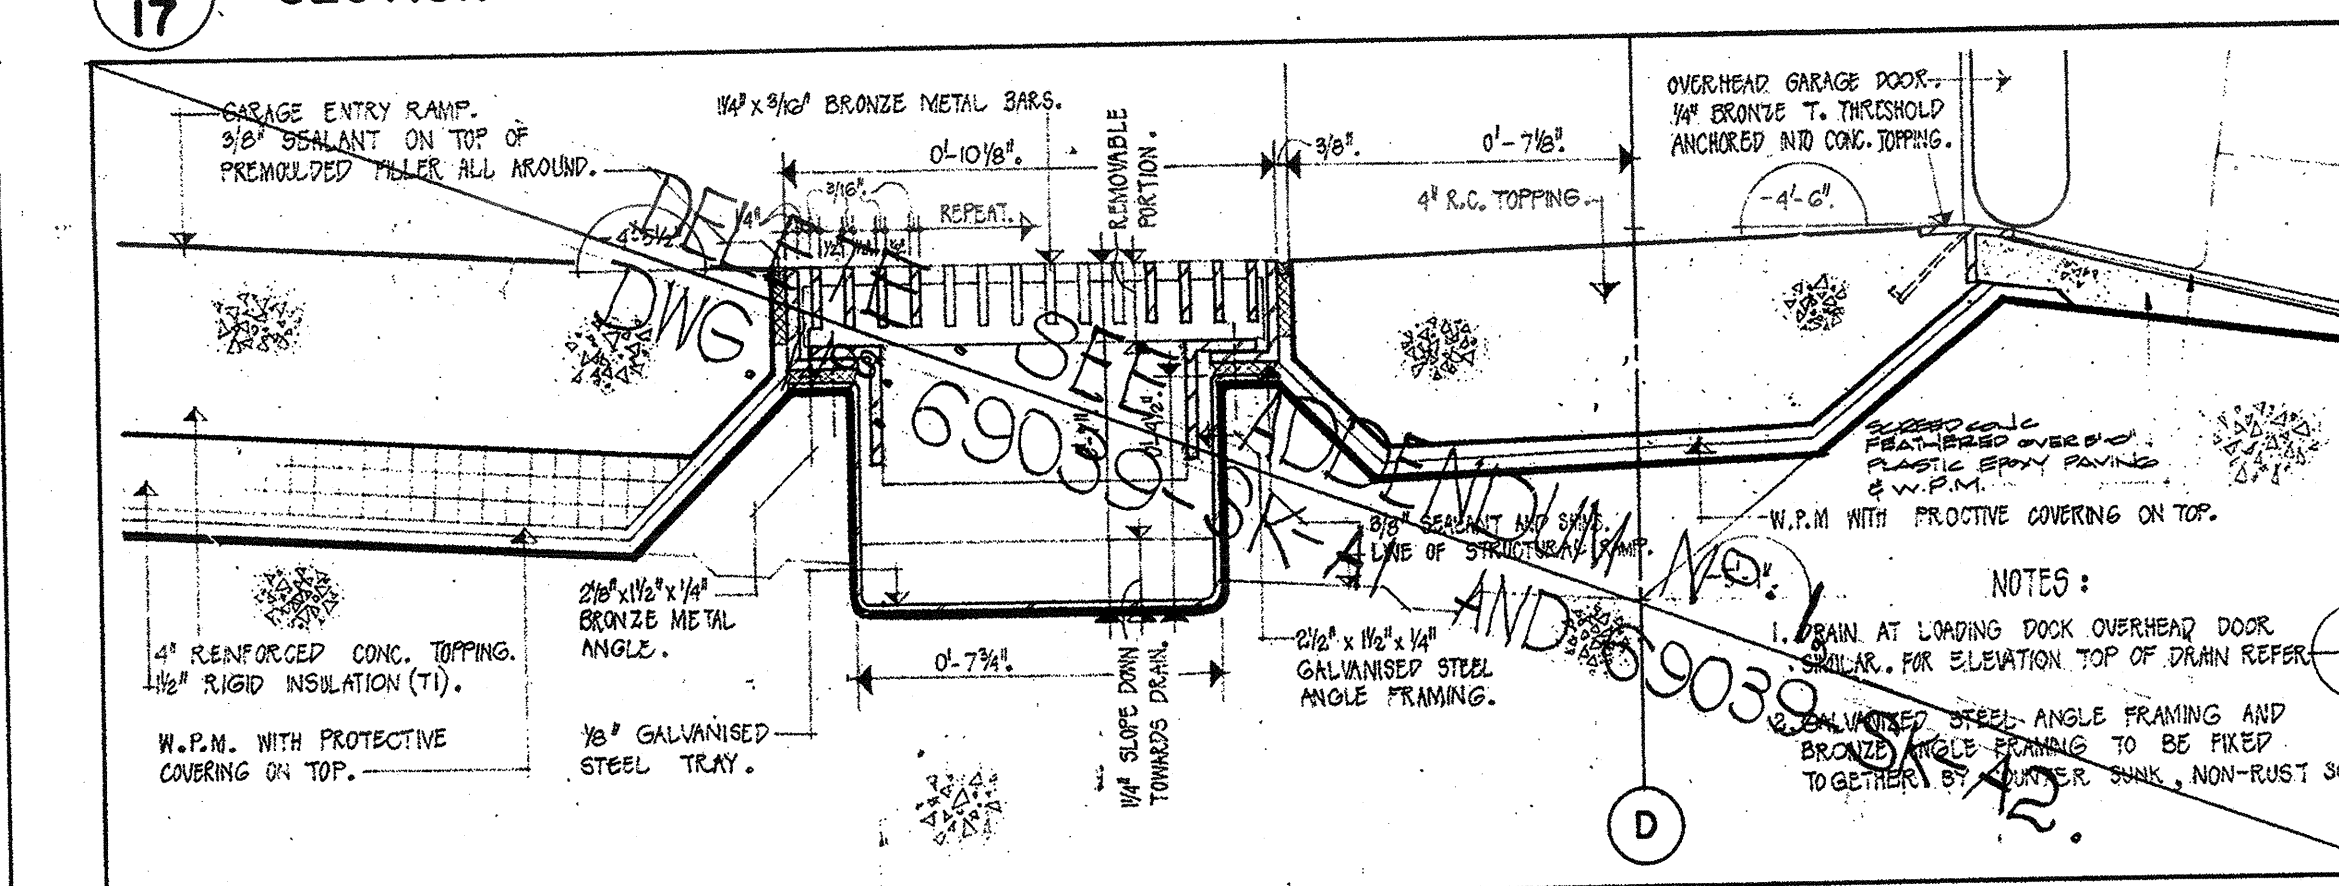


6 TYPICAL SECTION THRU DRAIN AT OVERHEAD DOORS

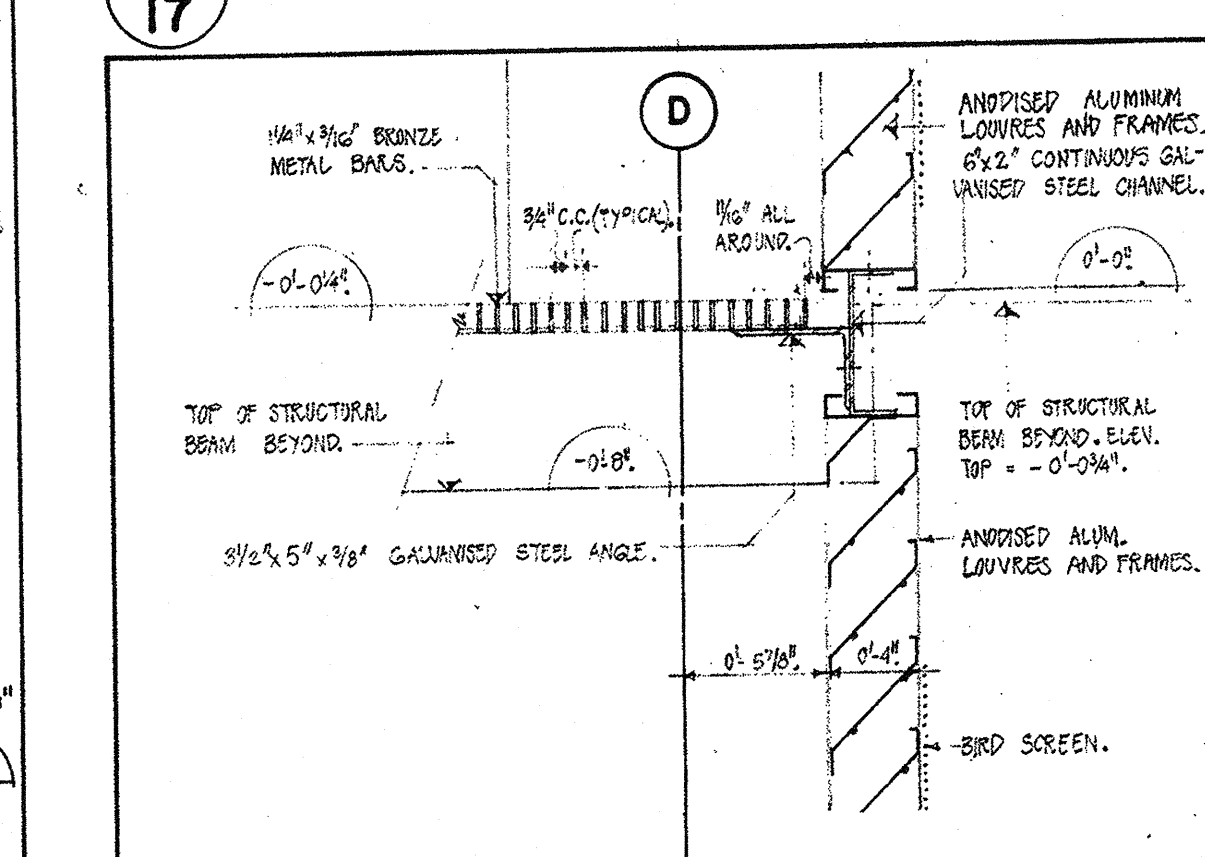


7 SECTION - METAL GRATING & INTAKE LOUVRES

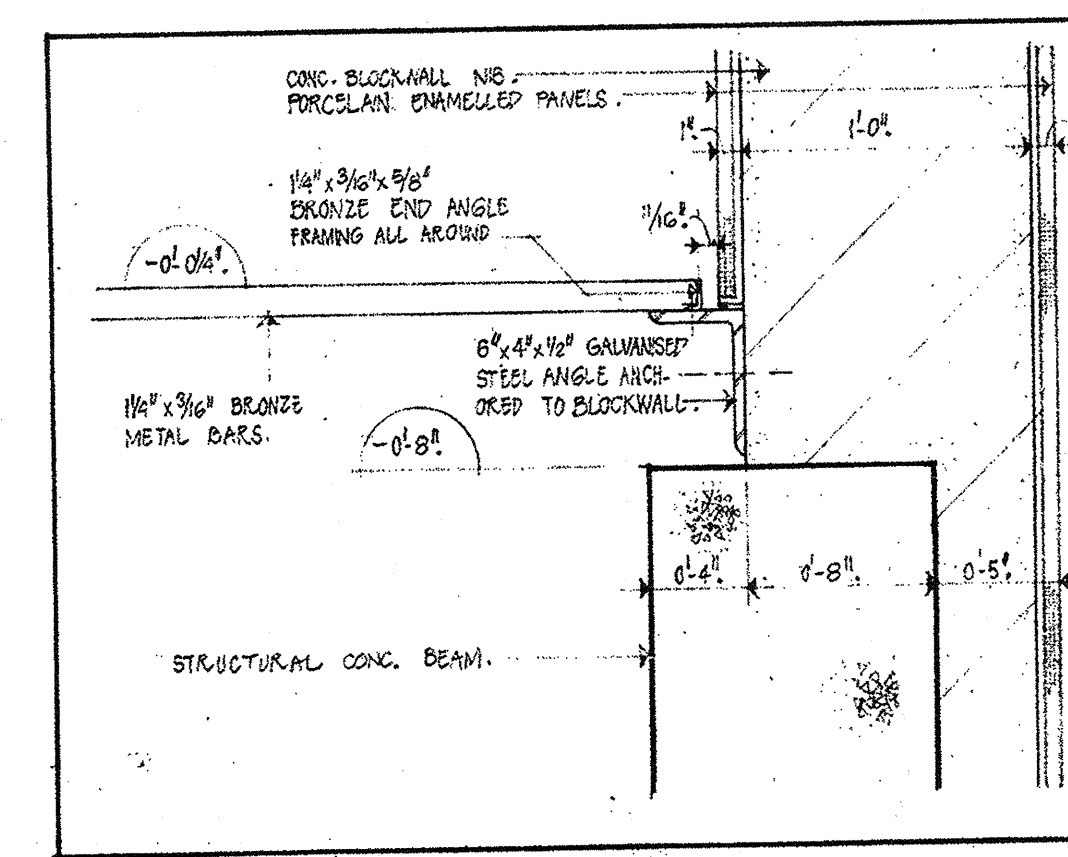


8 SECTION - METAL GRATING AT COLUMN

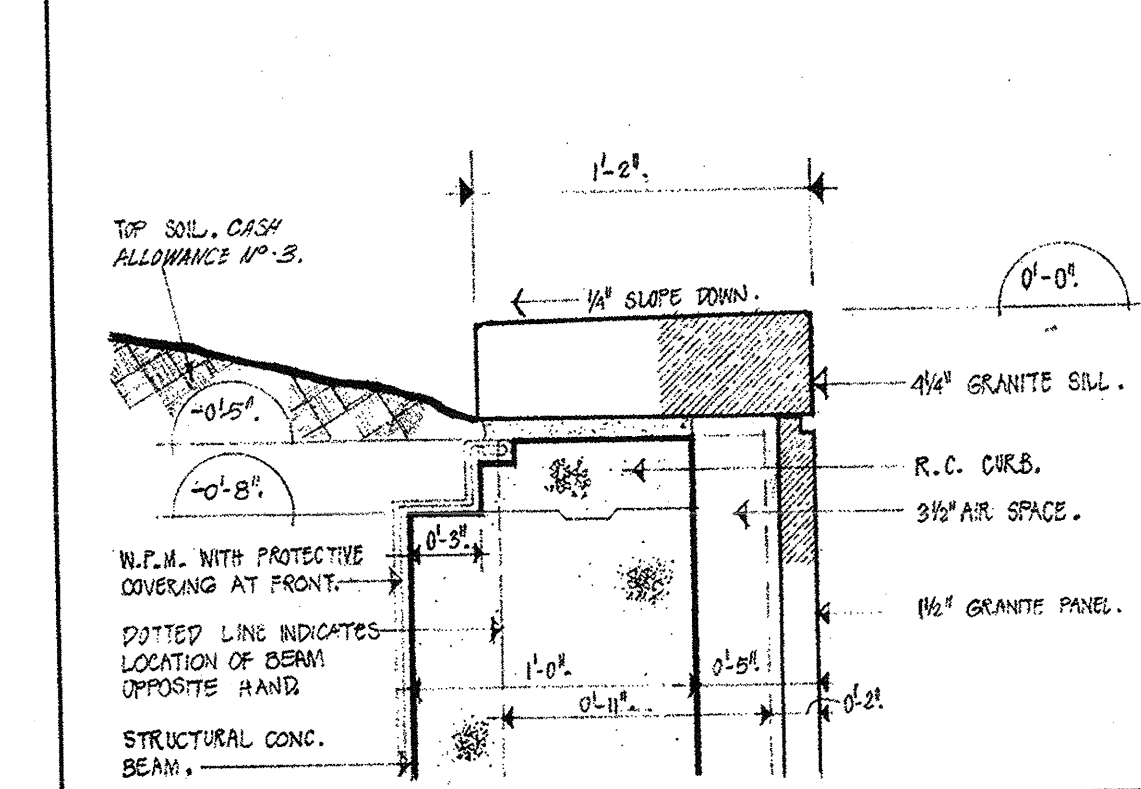


9 SECTION - TYPICAL SILL OF PLANTER AT LOADING DOCK

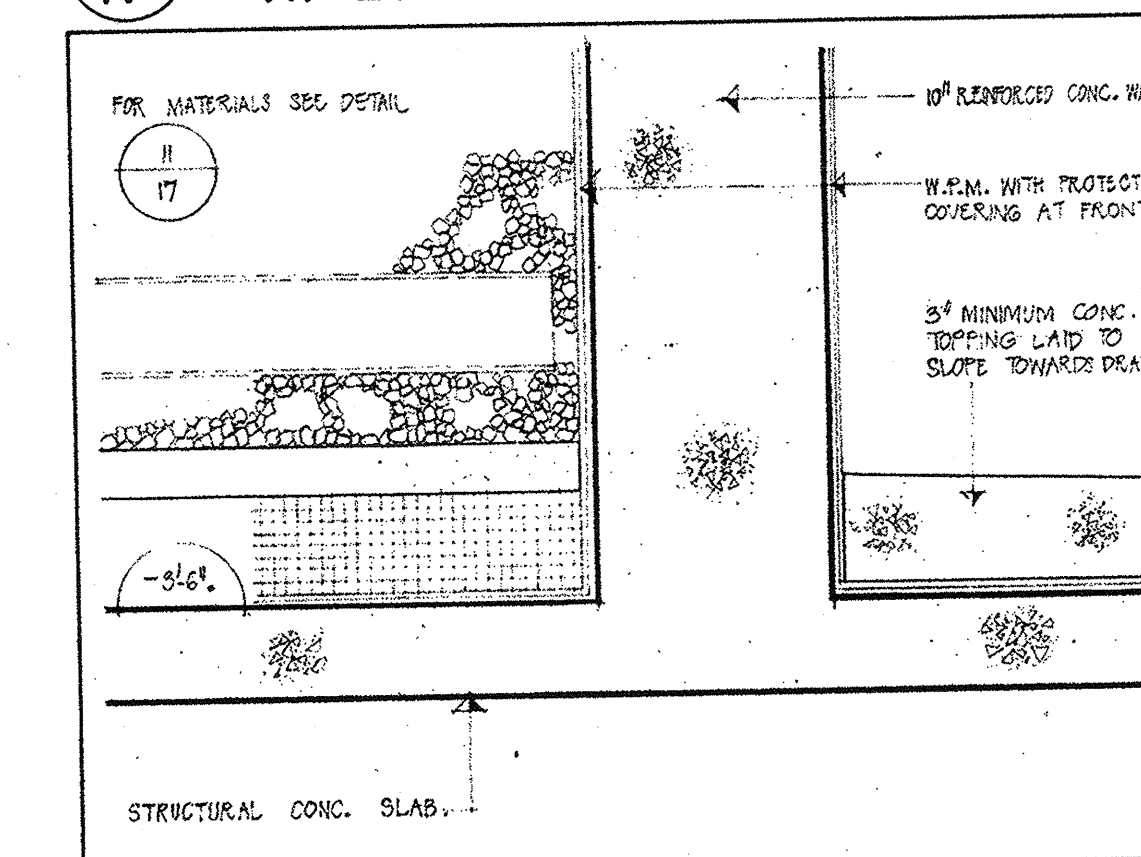


10 SECTION - PLANTER BASE & LOUVRE PLATFORM

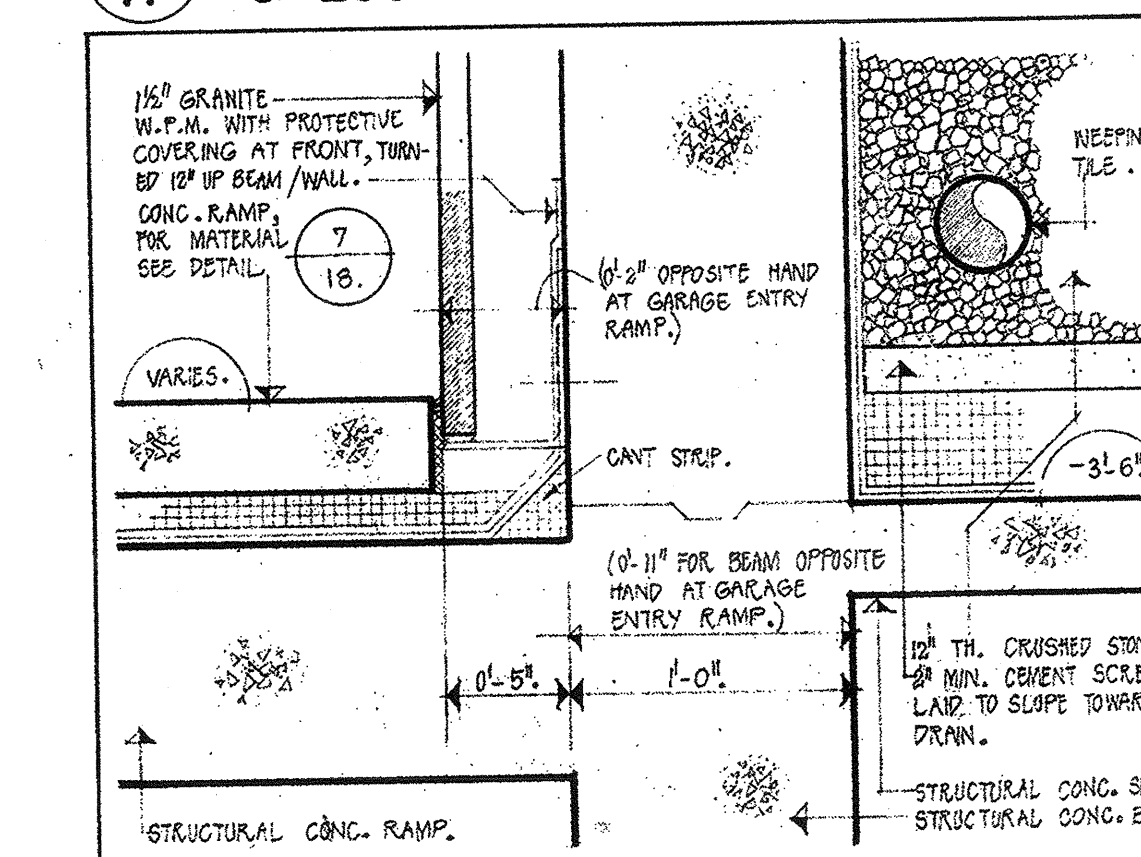


11 SECTION - LOADING DOCK RAMP & PLANTER BASE

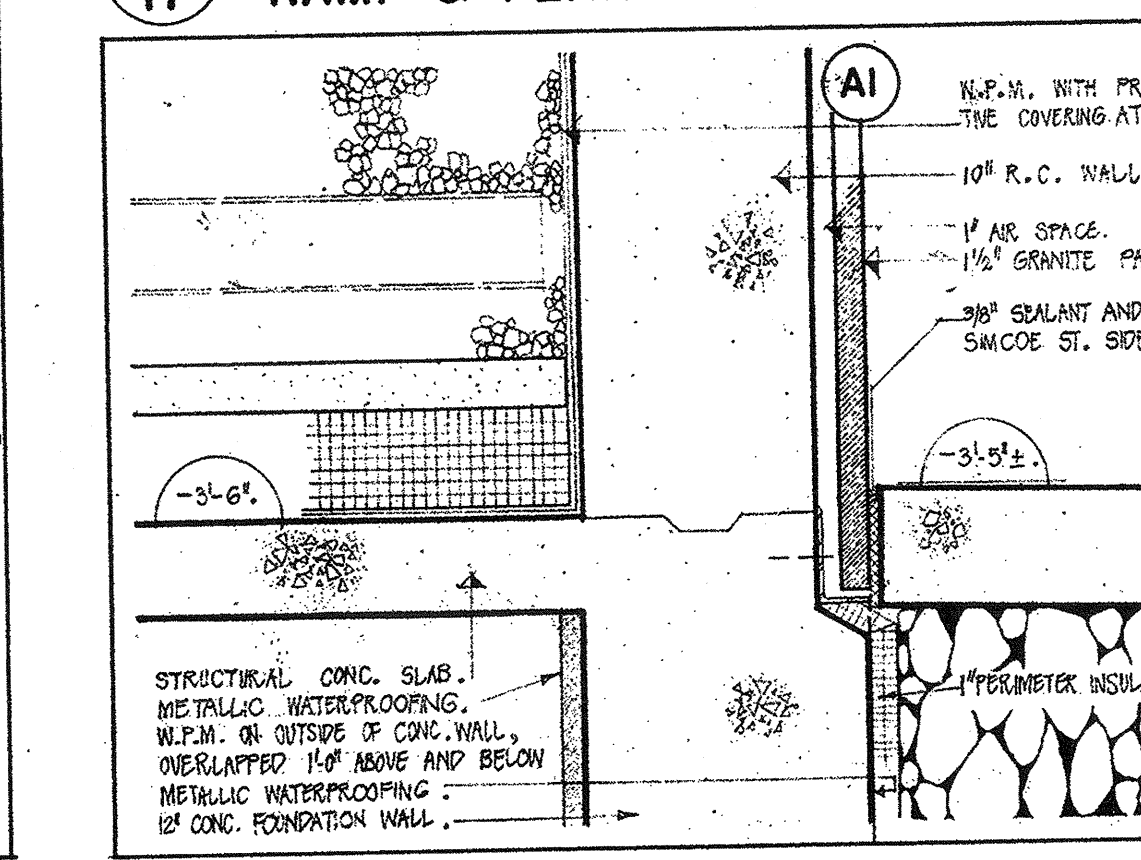


12 SECTION - PLANTER BASE & SIDEWALK

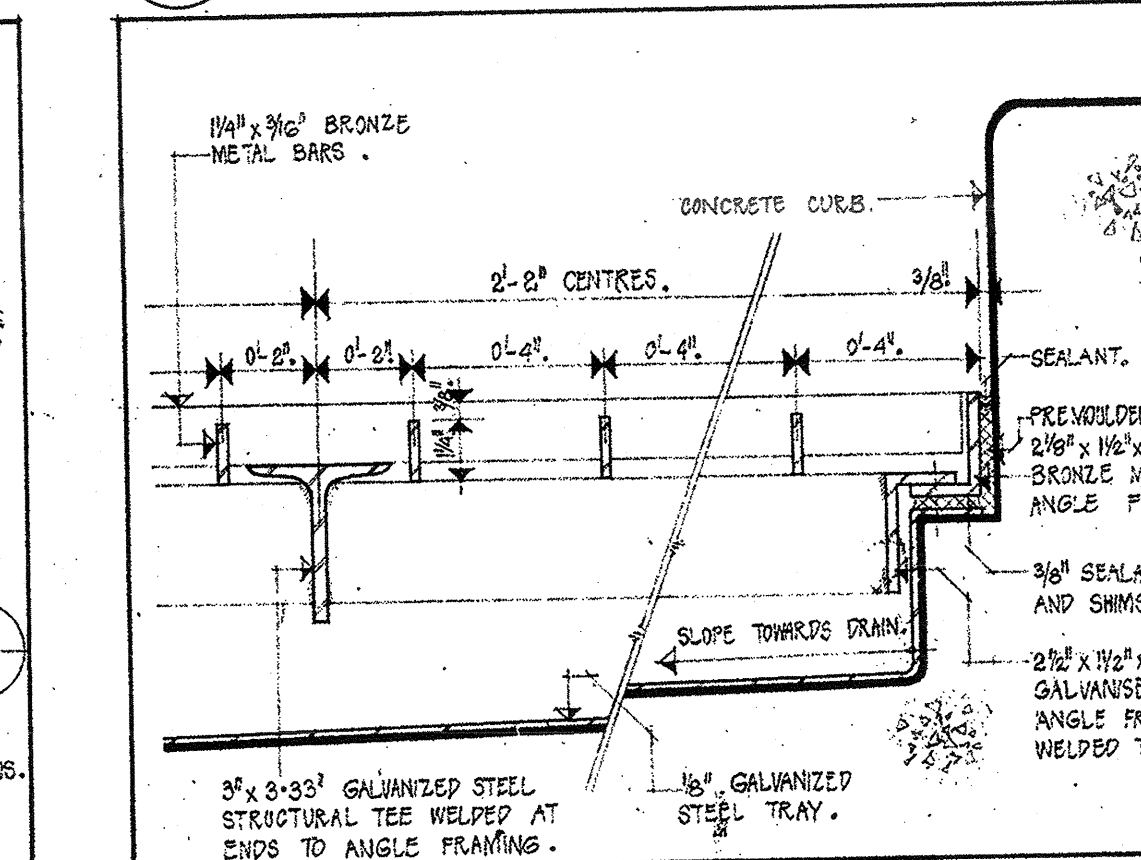


13 TYPICAL CROSS-SECTION THRU DRAIN AT OVERHEAD DOOR

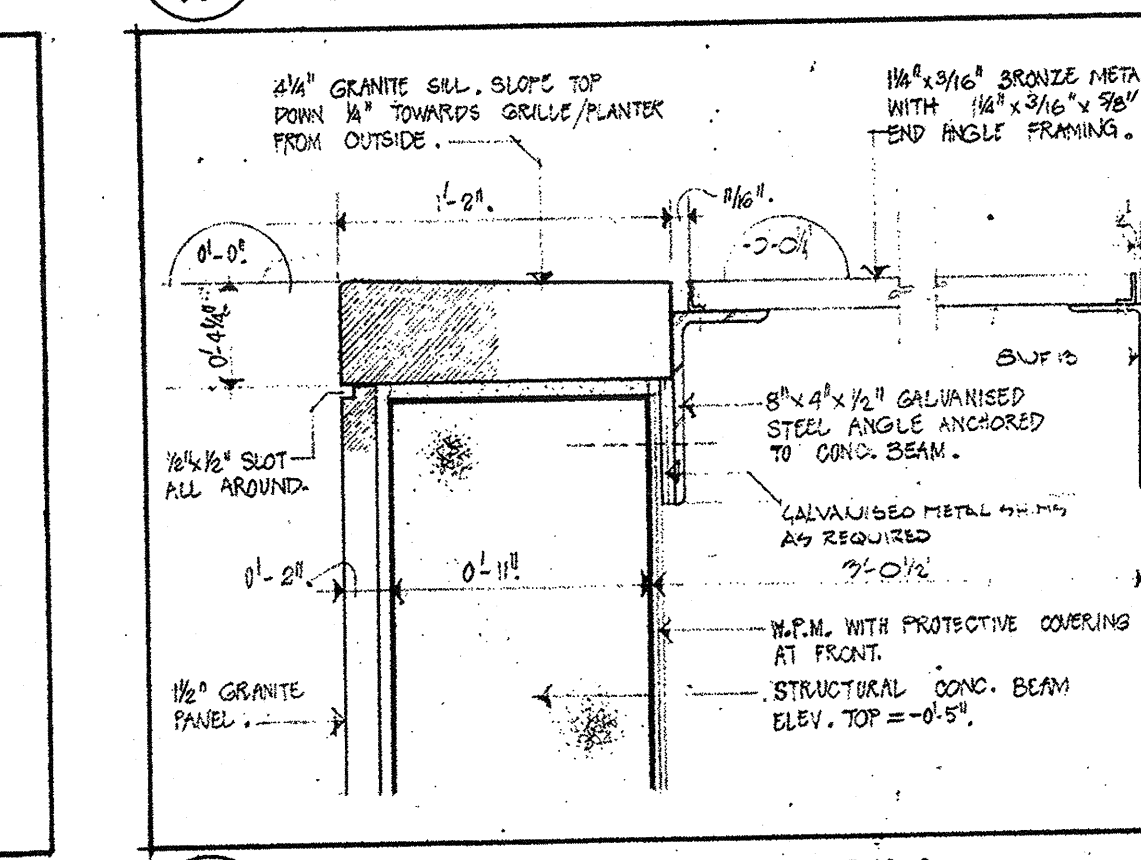


14 SECTION - GRANITE SILL & METAL GRATING

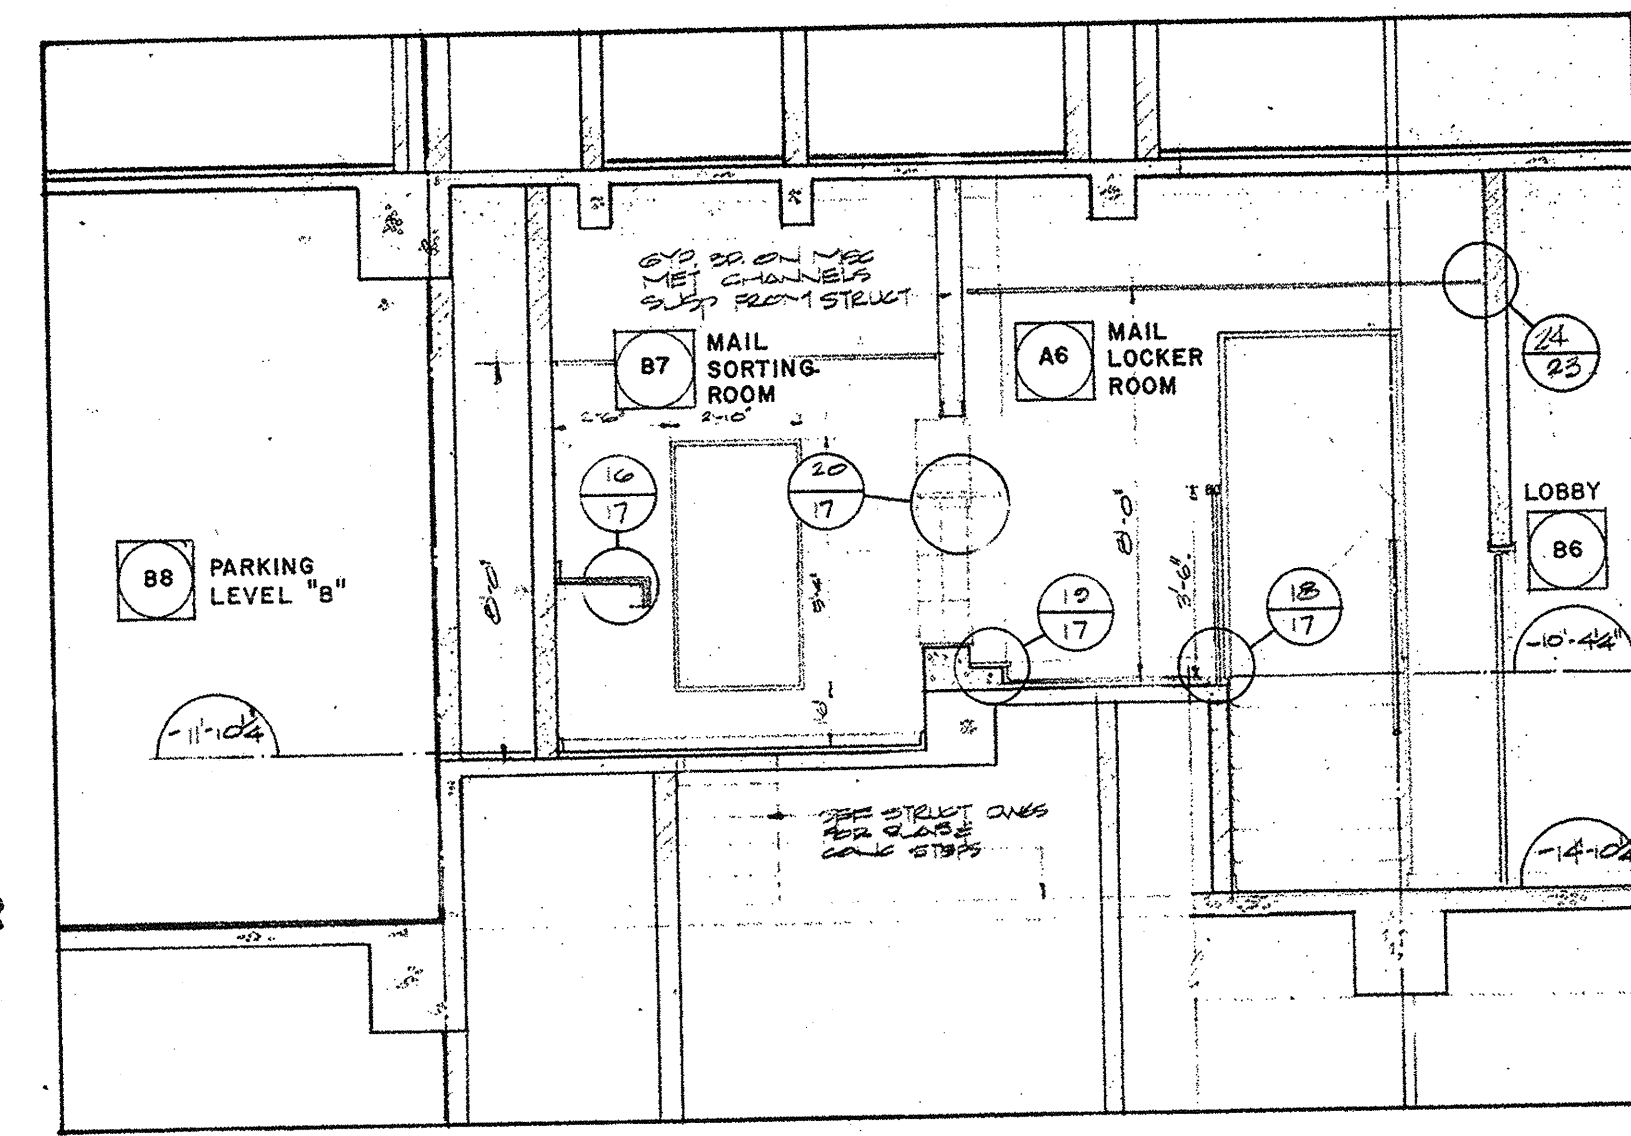


15 SECTION THRU MAIL SORTING RM. & MAIL LOCKER RM.

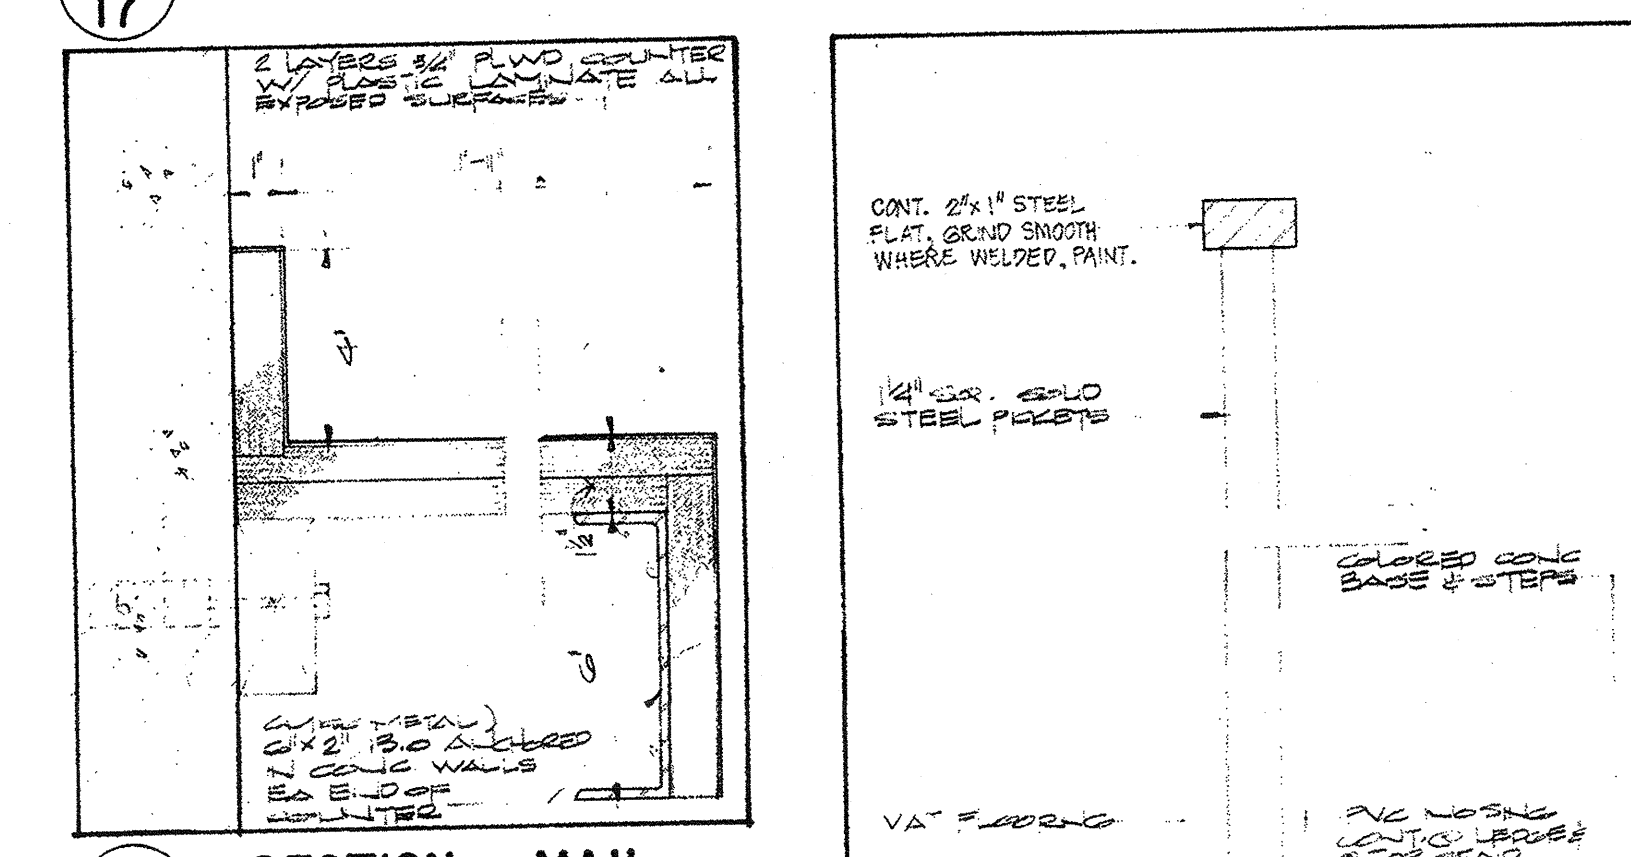


16 SECTION - MAIL SORTING COUNTER

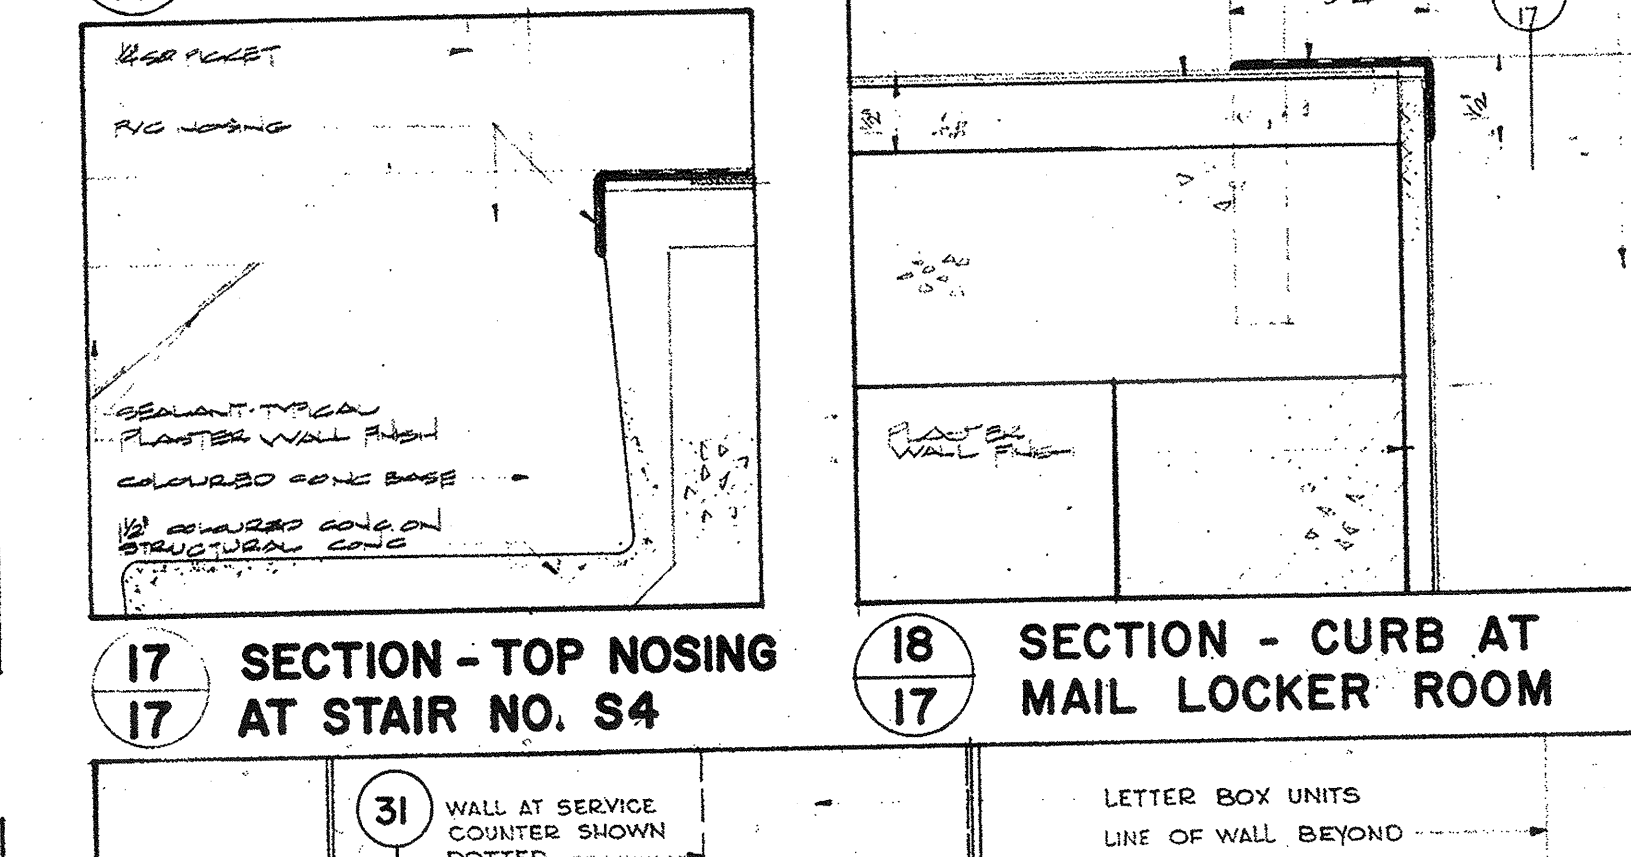


17 SECTION - TOP NOSING AT STAIR NO. S4

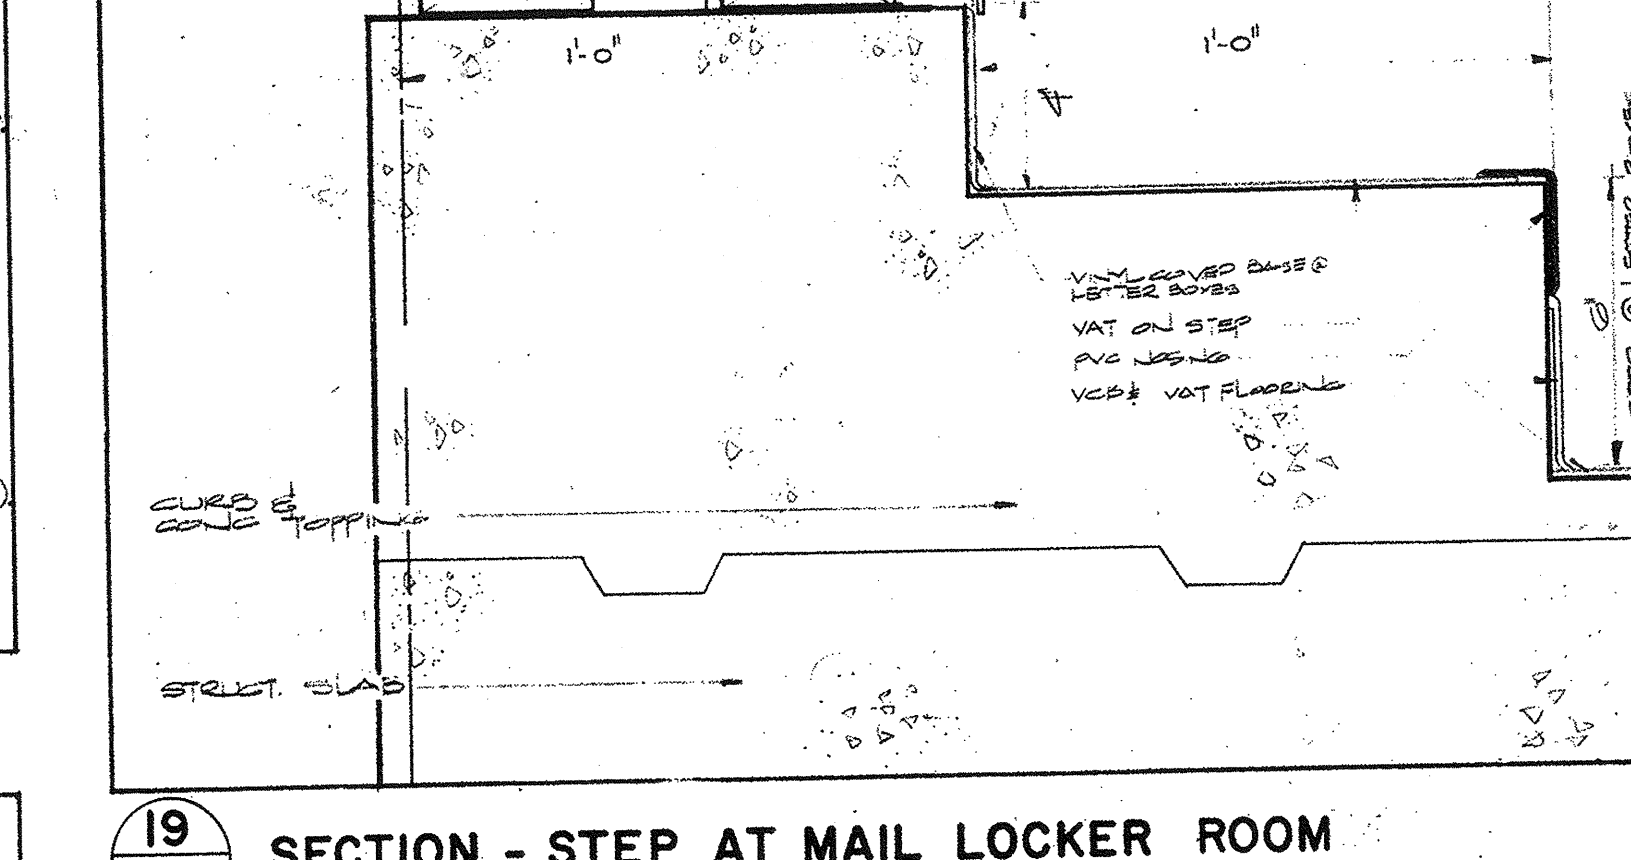

18 SECTION - CURB AT MAIL LOCKER ROOM

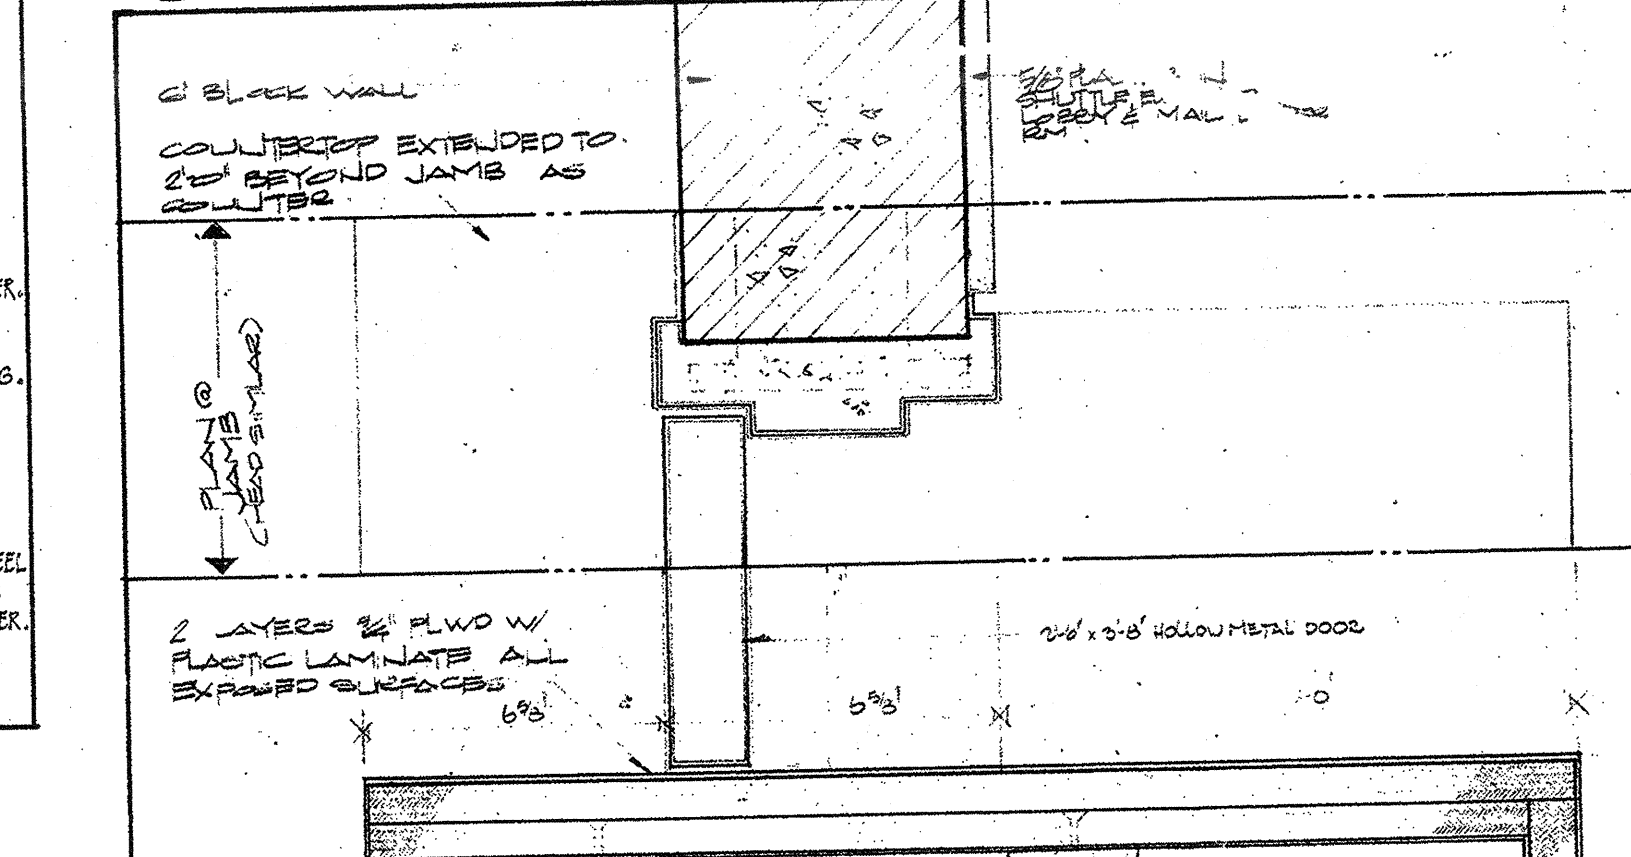

19 SECTION - STEP AT MAIL LOCKER ROOM

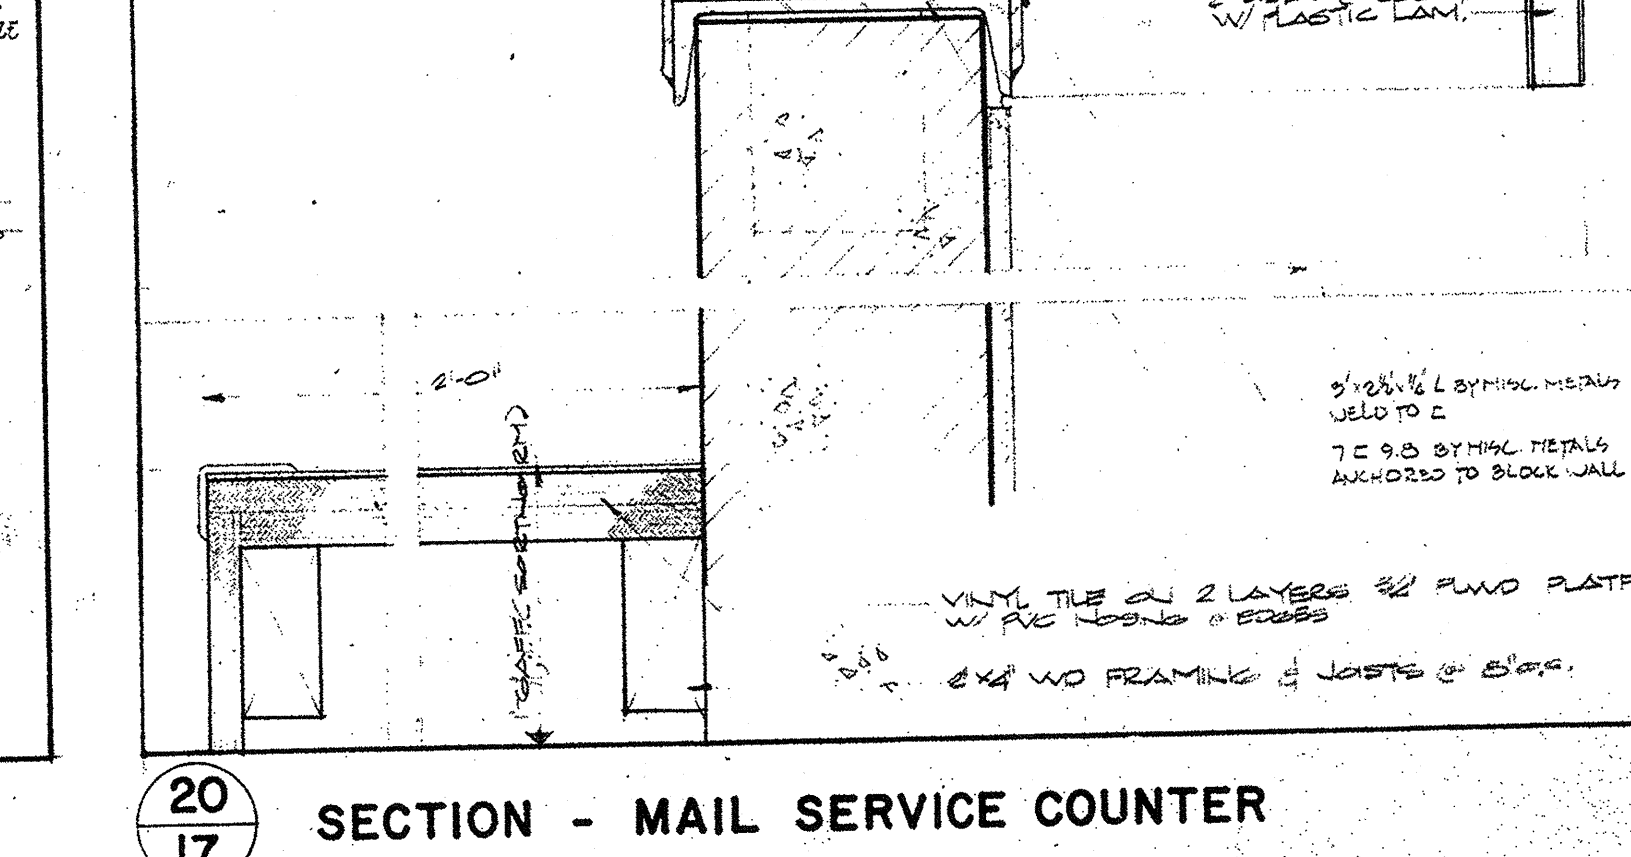

20 SECTION - MAIL SERVICE COUNTER

This drawing is the property of

Naish Owen Rowland & Roy

5 100% FOR CONSTRUCTION 6/1/71

4 100% FOR CONSTRUCTION 6/1/71

3 100% FOR CONSTRUCTION 6/1/71

2 100% FOR CONSTRUCTION 6/1/71

1 100% FOR CONSTRUCTION 6/1/71

Revisions

Drawn by: J.C.

Date: 15 FEB. 1971

Checked by: J.C.

Pre-Design: J.C.

Design: J.C.

Architectural: J.C.

Structural: J.C.

Heating: J.C.

Sanitary: J.C.

Electrical: J.C.

Specifications: J.C.

Process: J.C.

Project: 24 1980

All measurements must be checked on the

work by the contractor.

All prints and specifications are the property of

the architect and must be returned at

the completion of the work.

This drawing not to be used for construction

purposes until countersigned by

Date: 21 MAY 1971

Signature: J.C.

Signature: J.C.

