




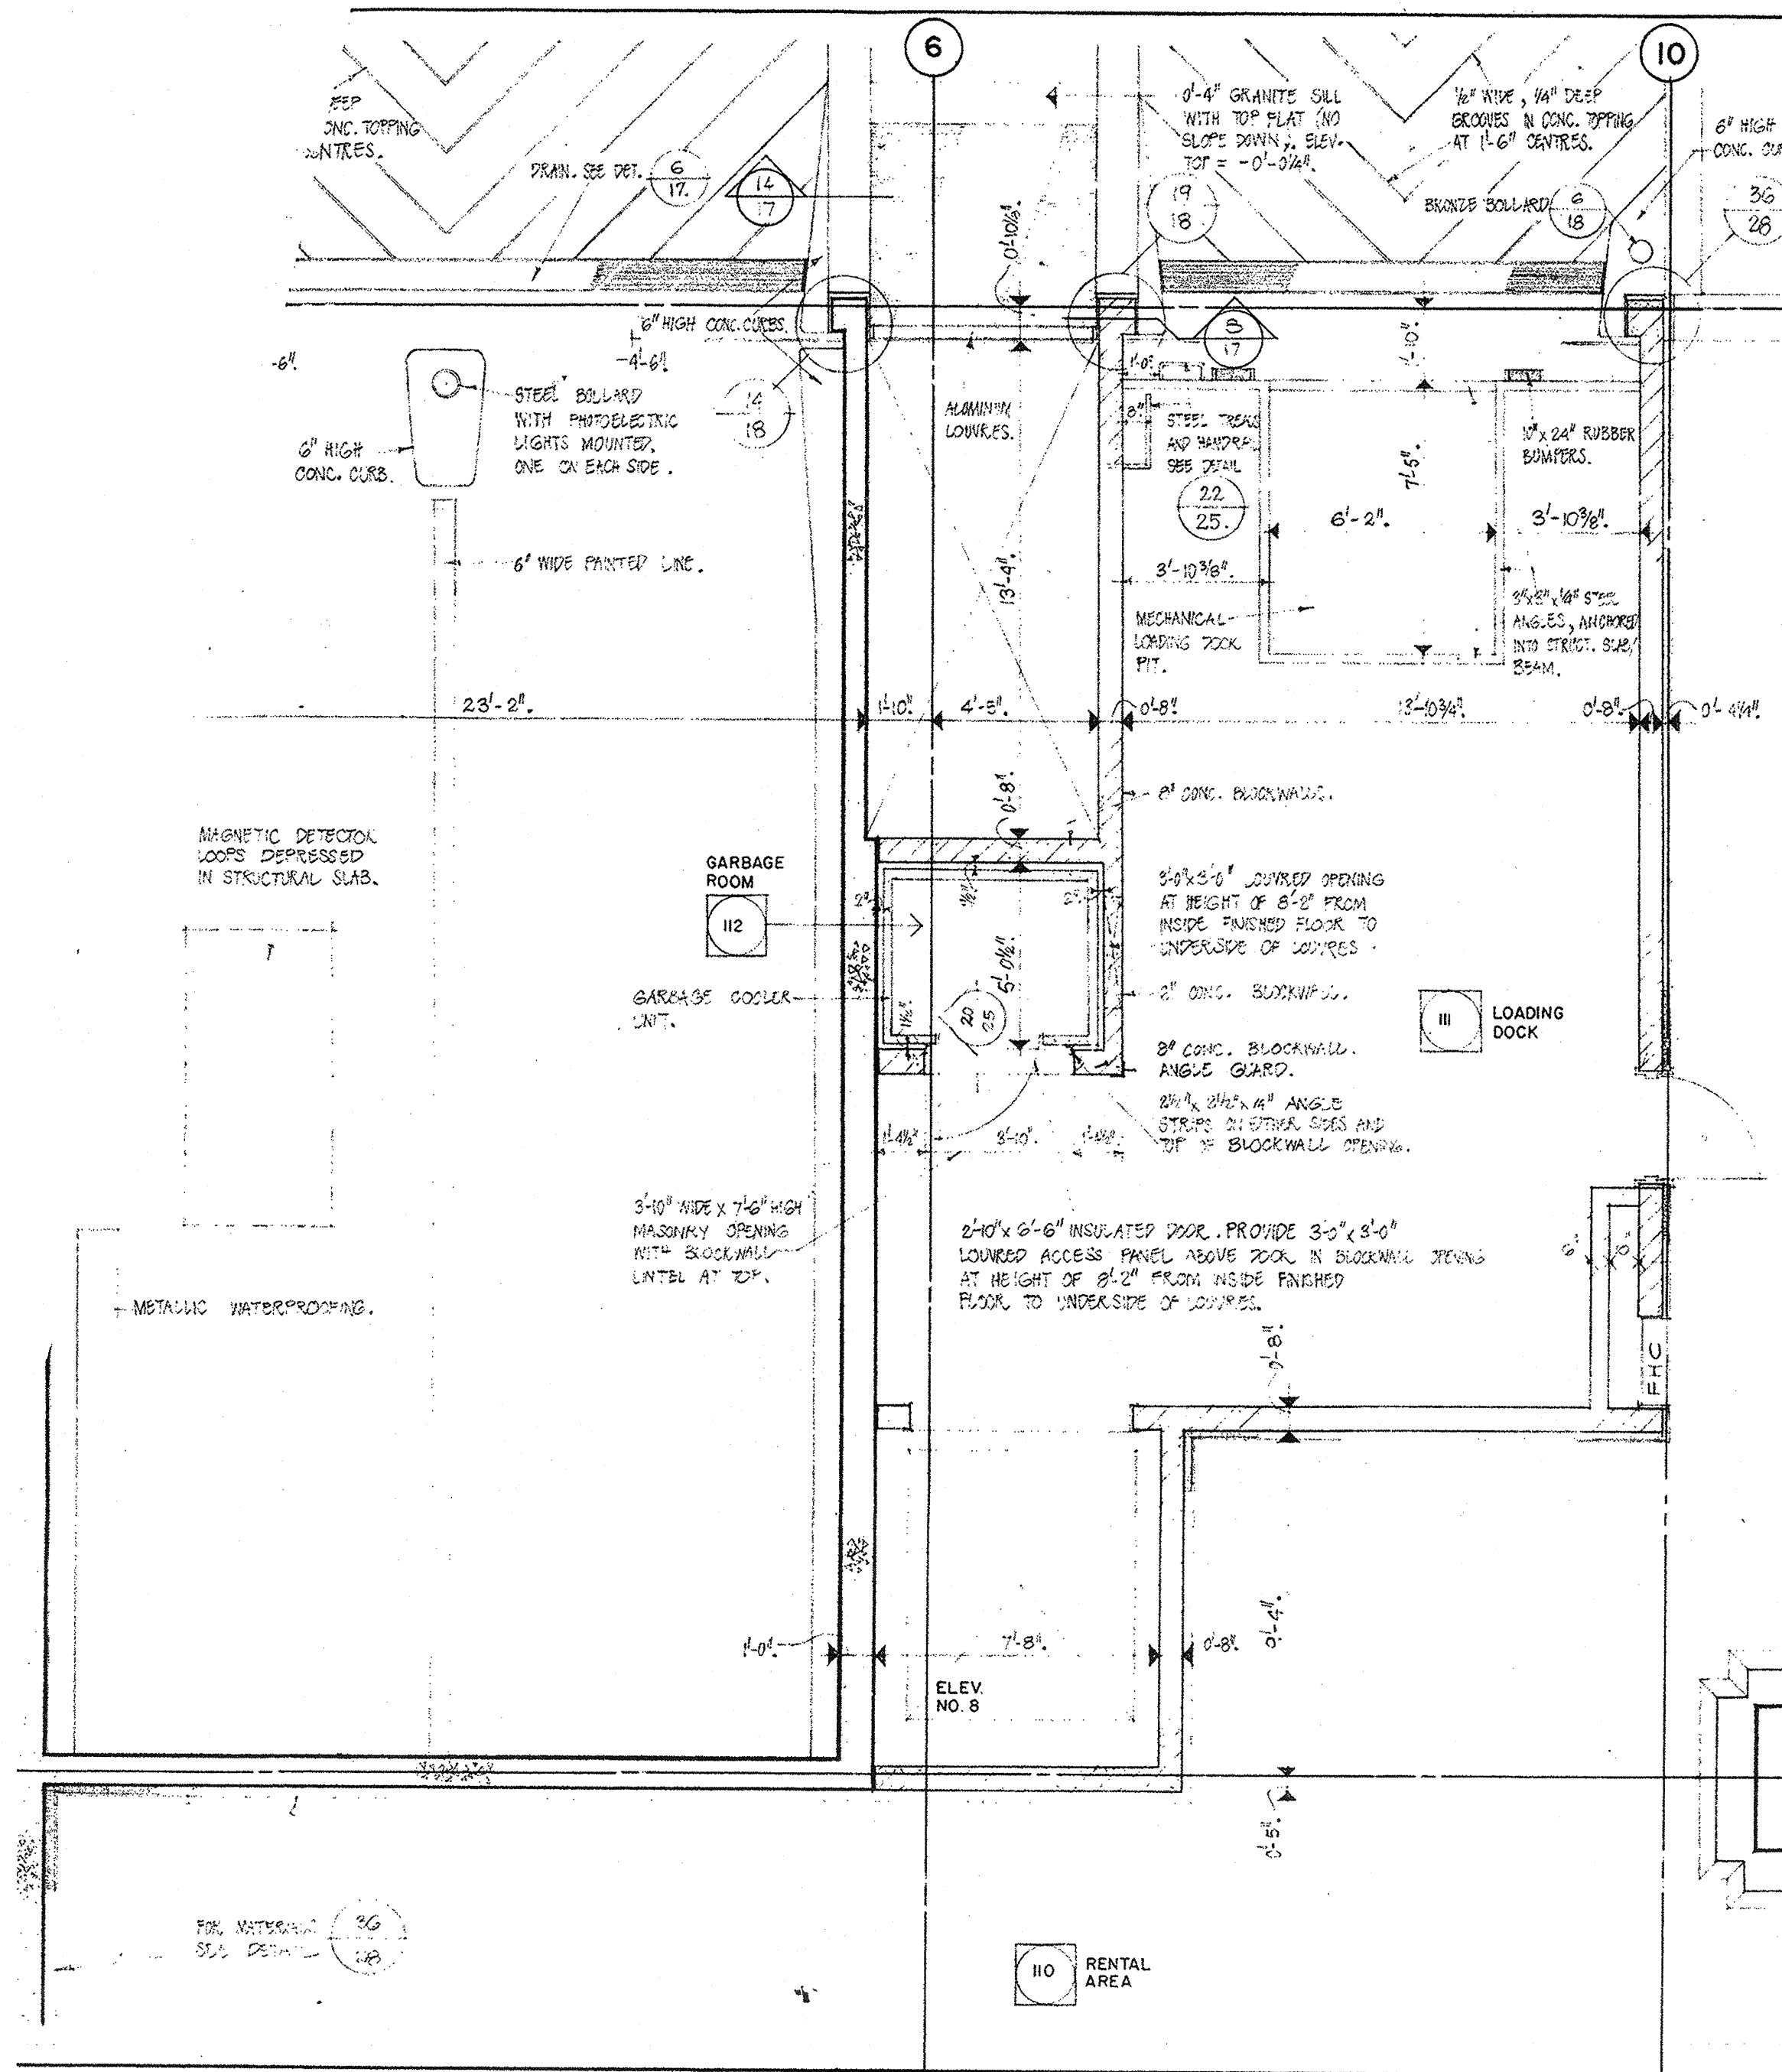


PLAN - GROUND FLOOR - PARKING ENTRY RAMP & LOADING DOCK

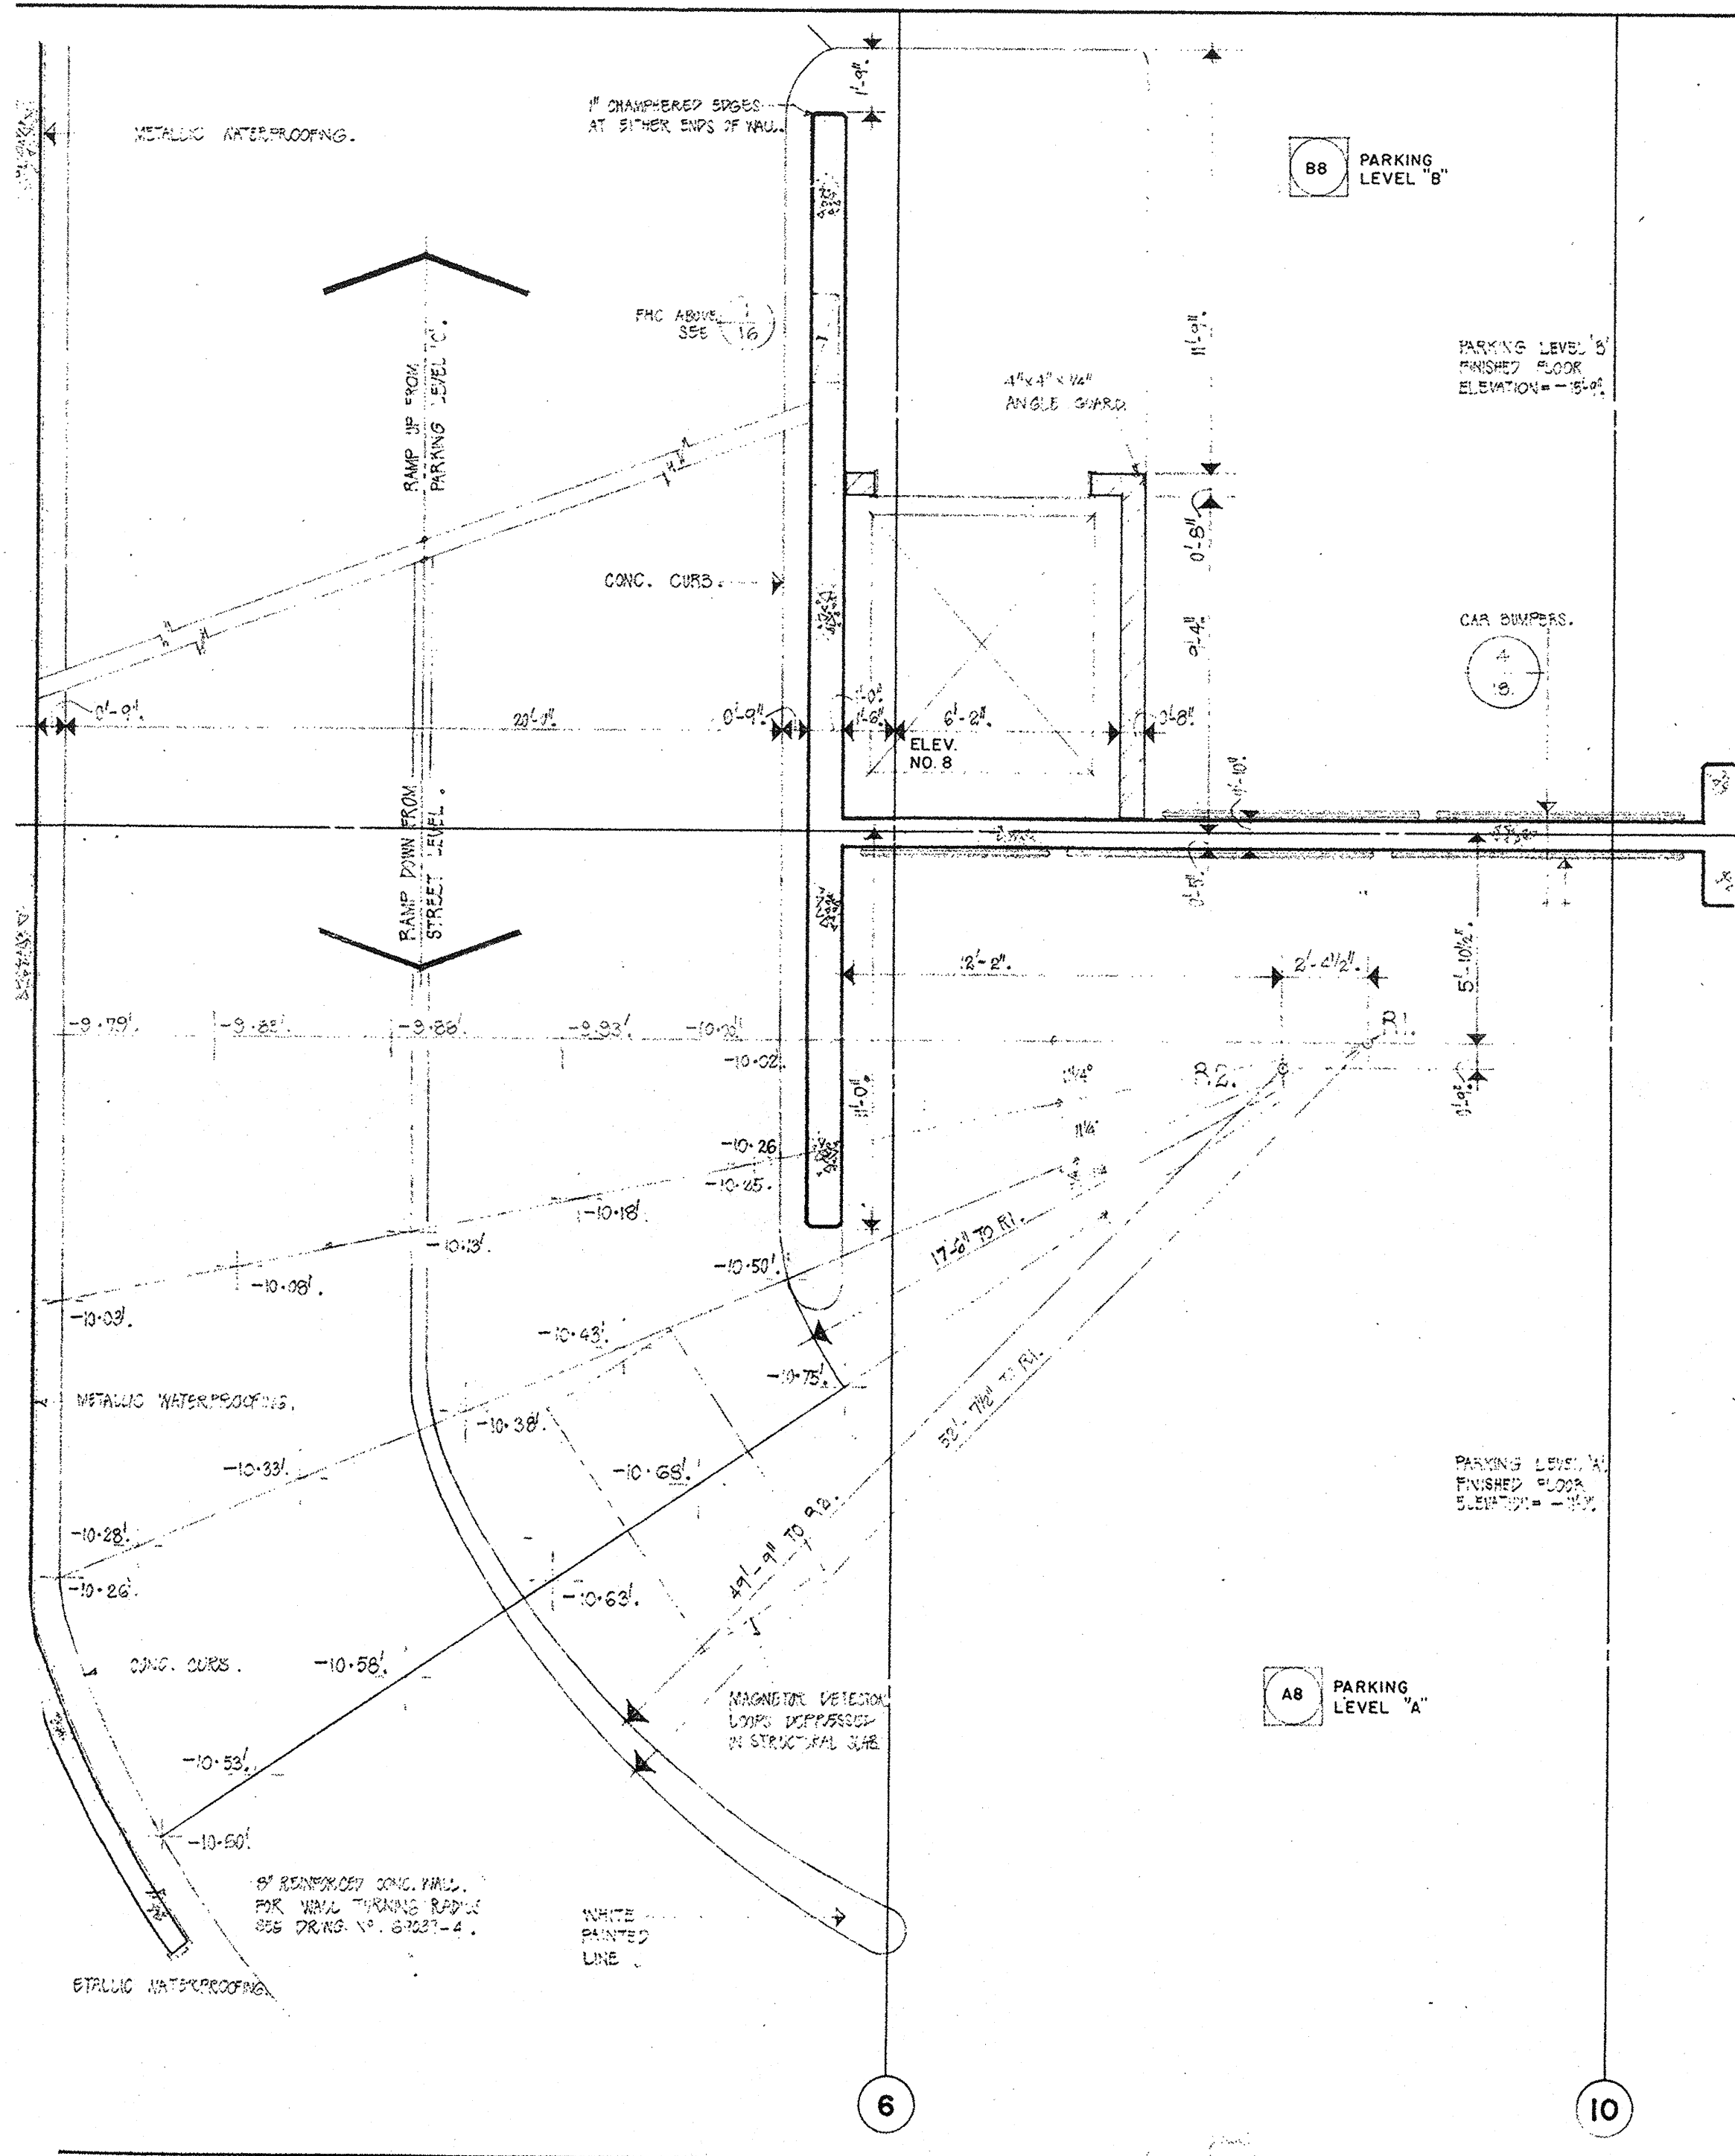


PLAN - SOUTH RAMP AT PARKING LEVELS "A" & "B"

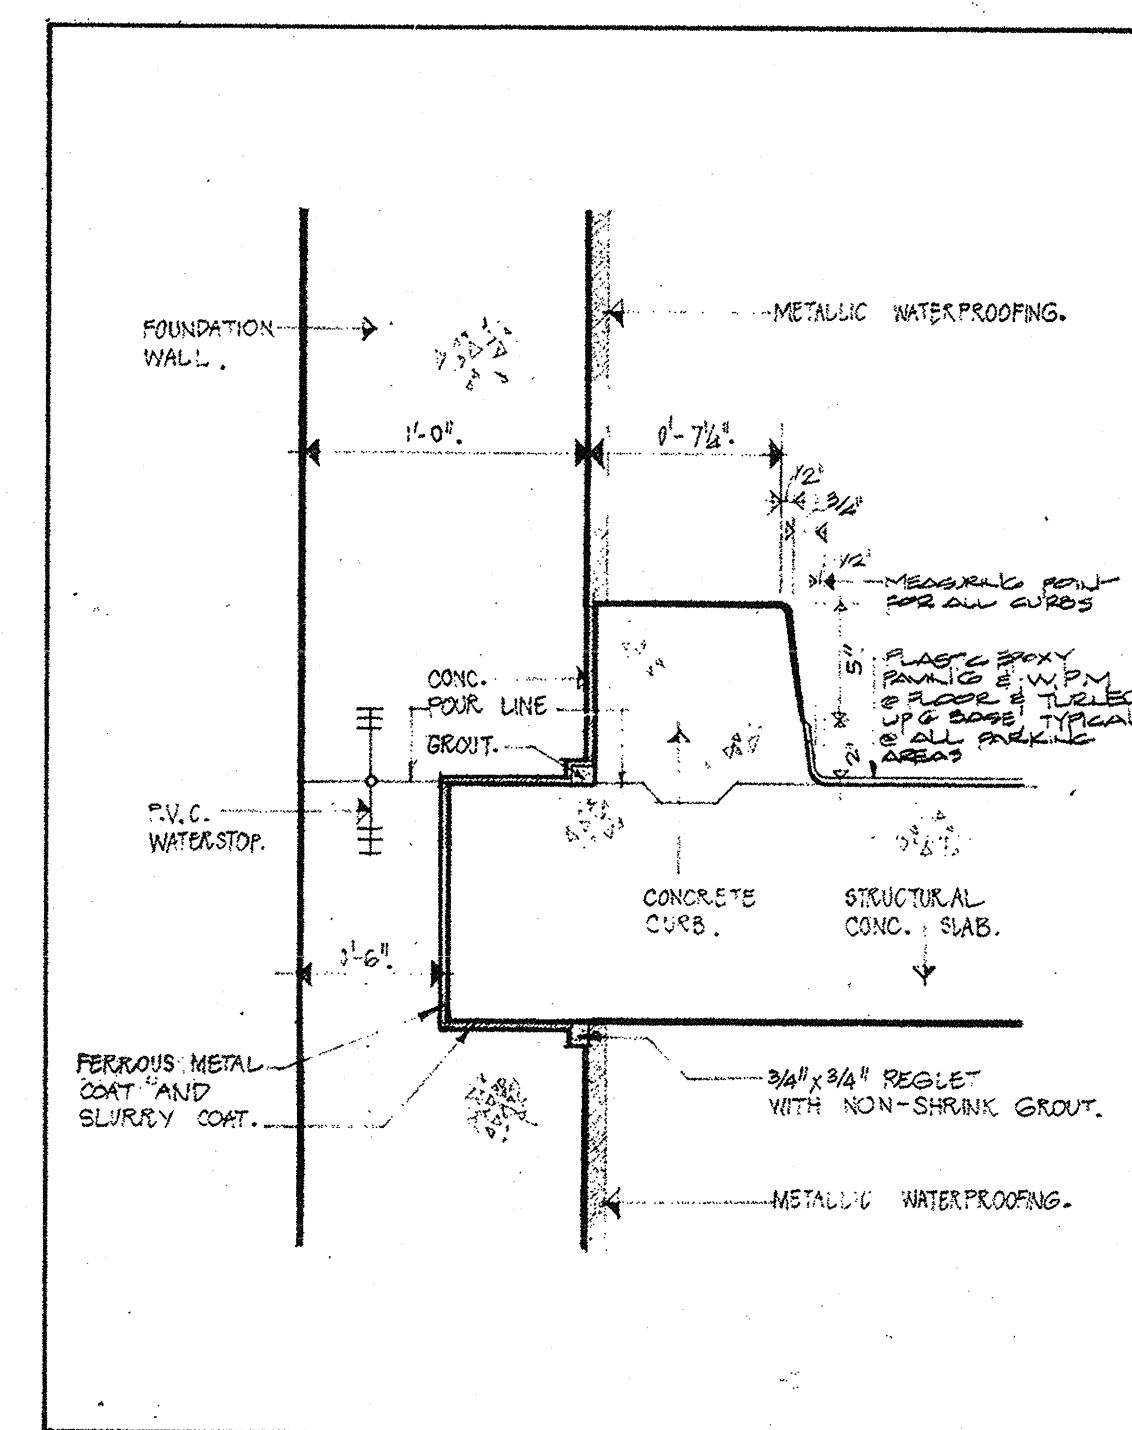


3
18 SECTION - TYPICAL PARKING RAMP CURB

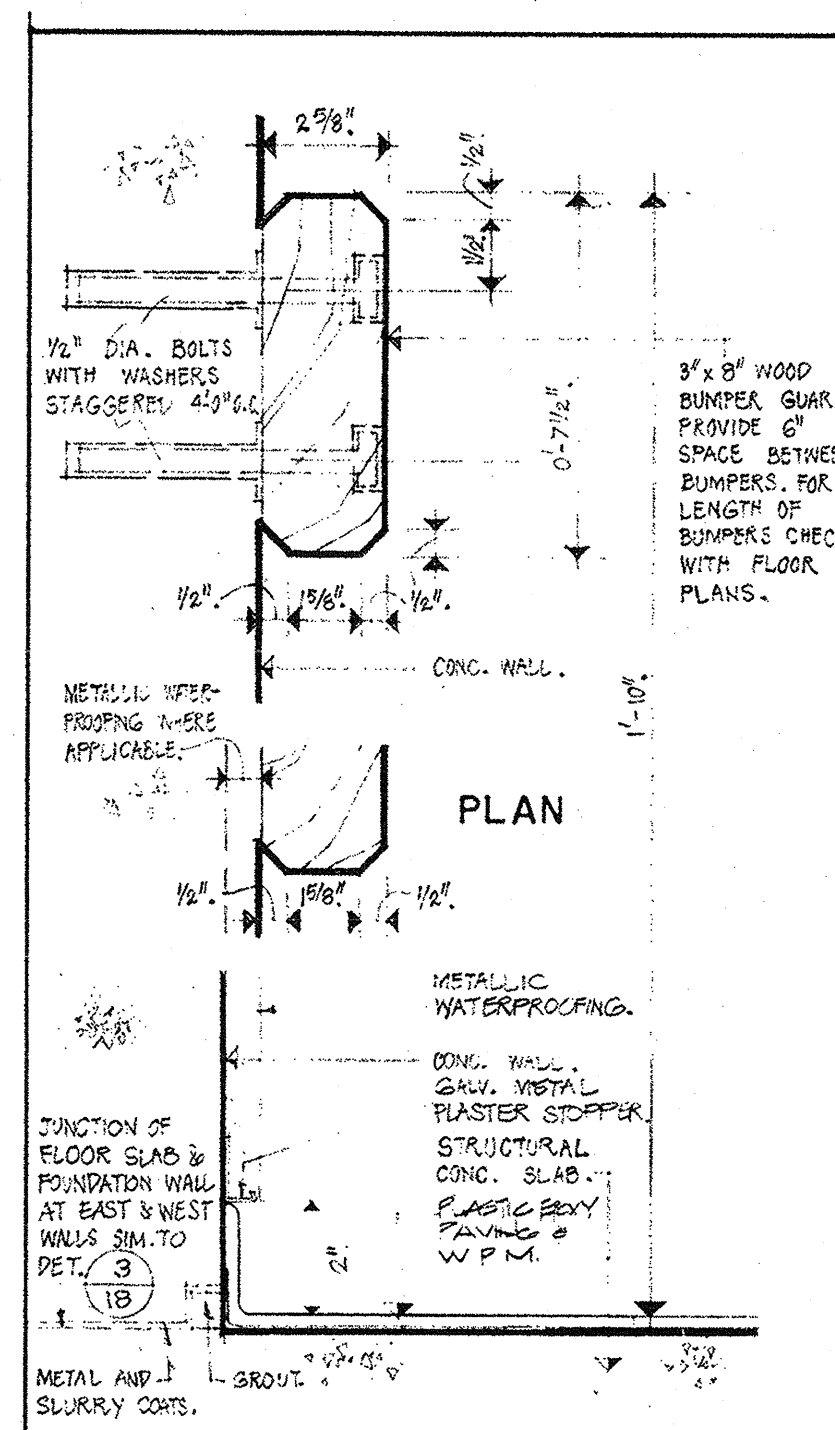


4
18 SECTION - TYPICAL PARKING BUMPER

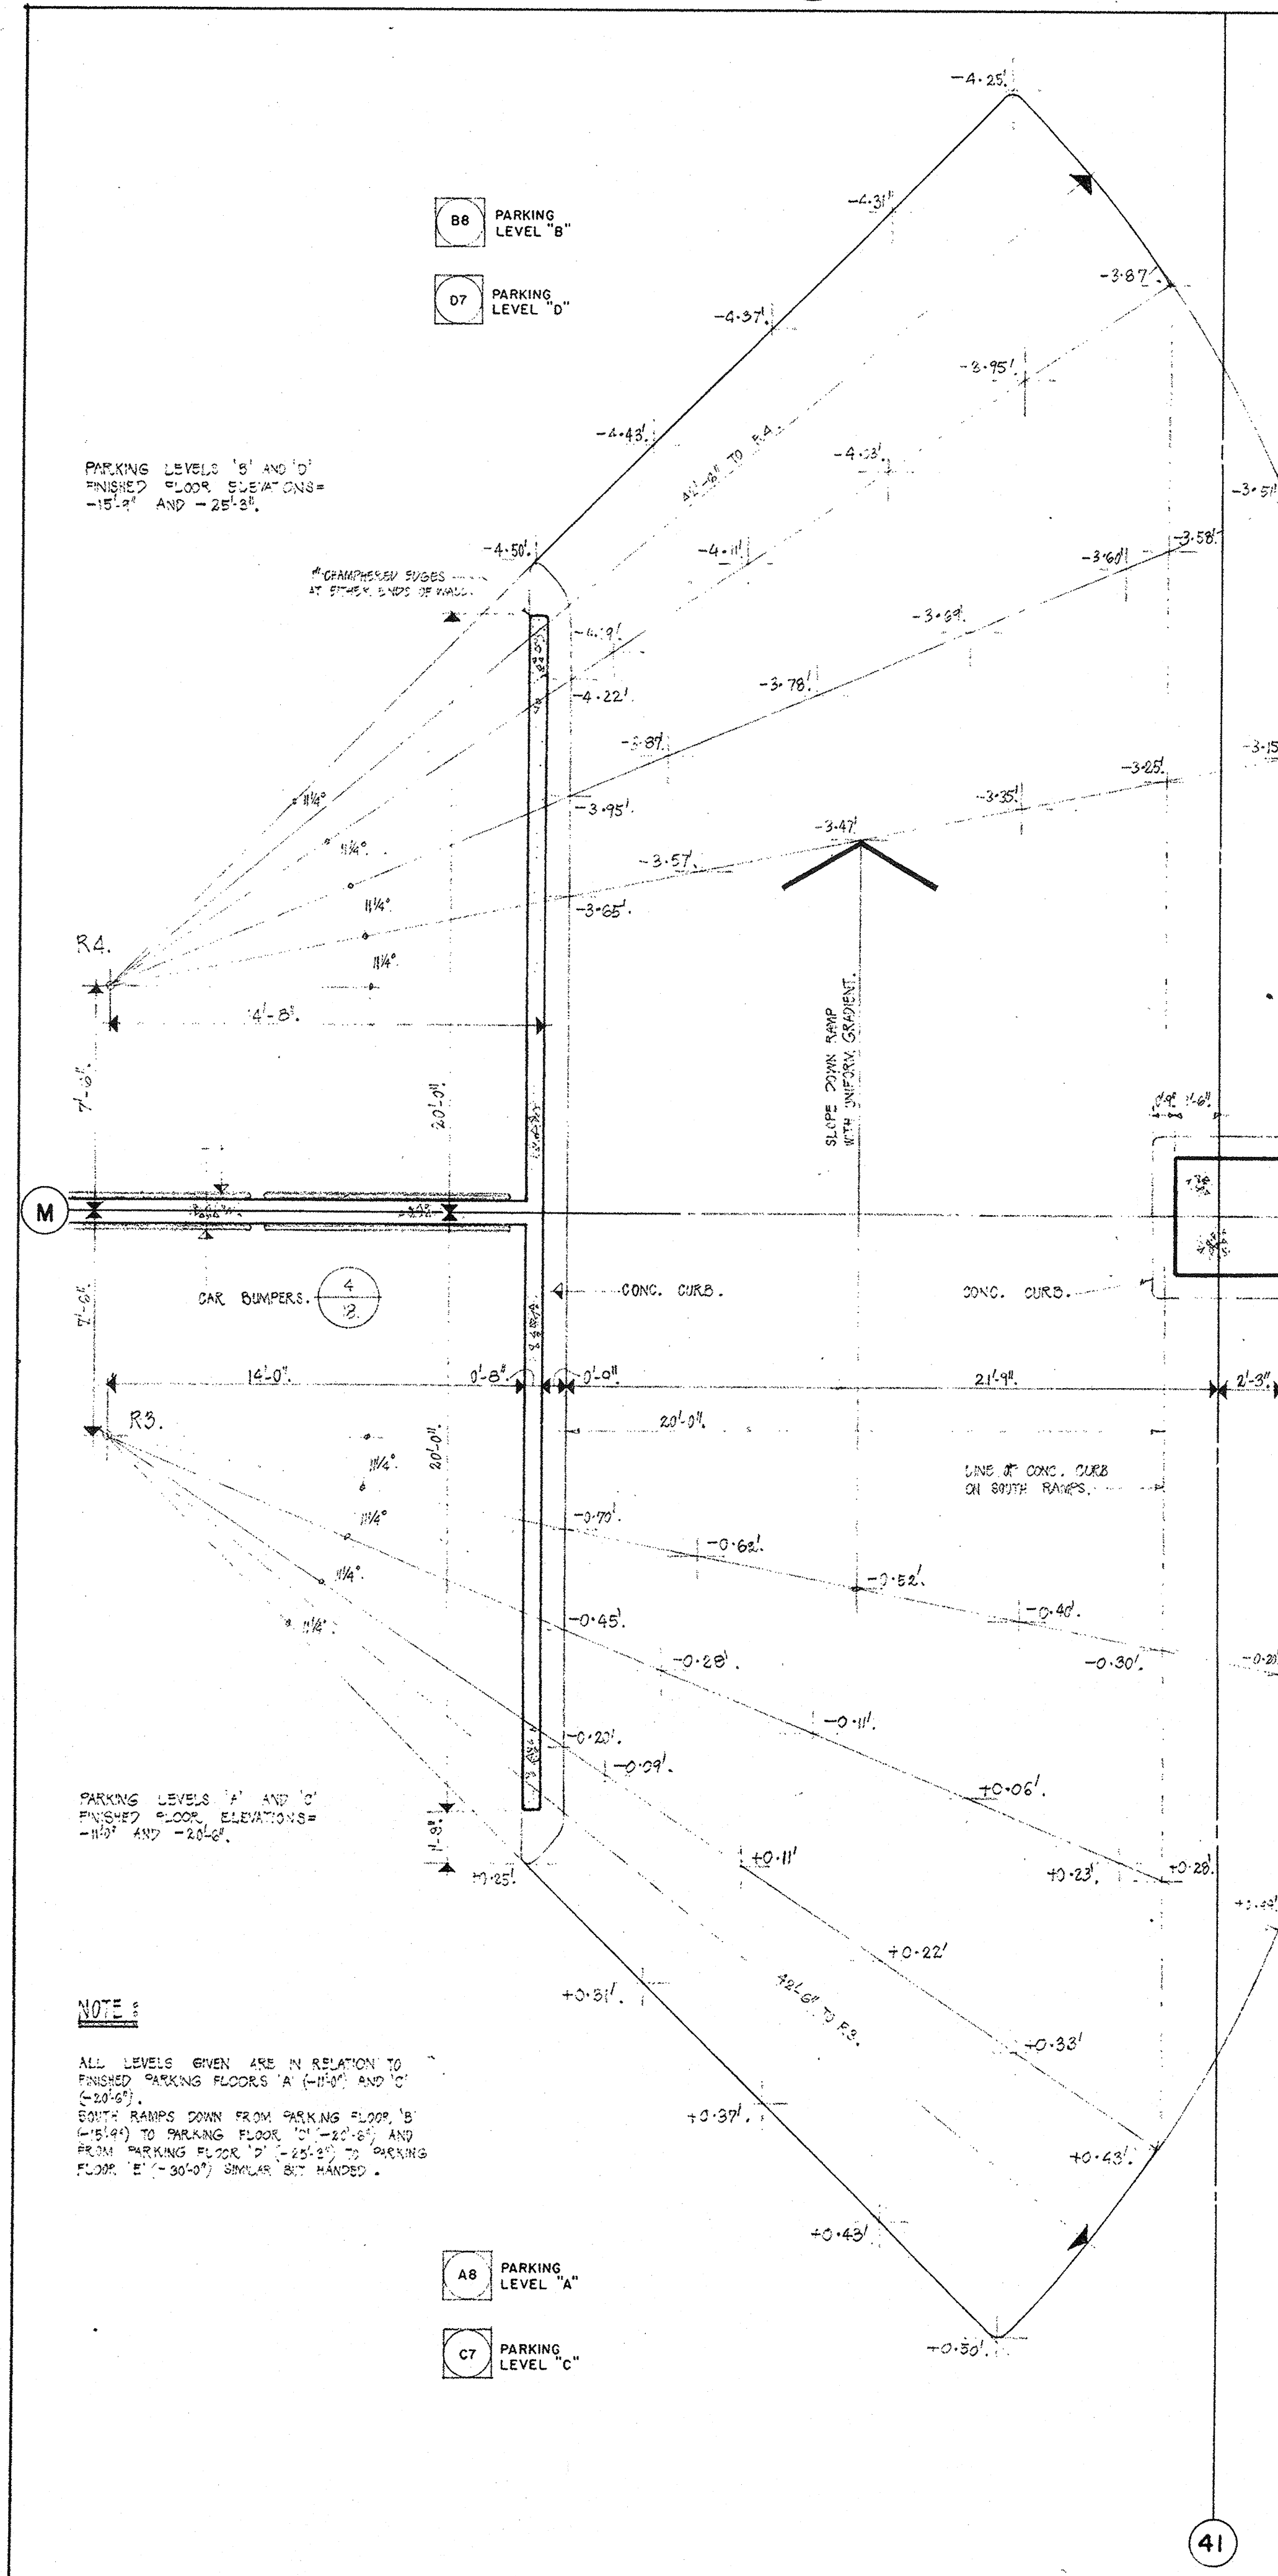


5
18 PLAN - TYPICAL NORTH PARKING RAMP

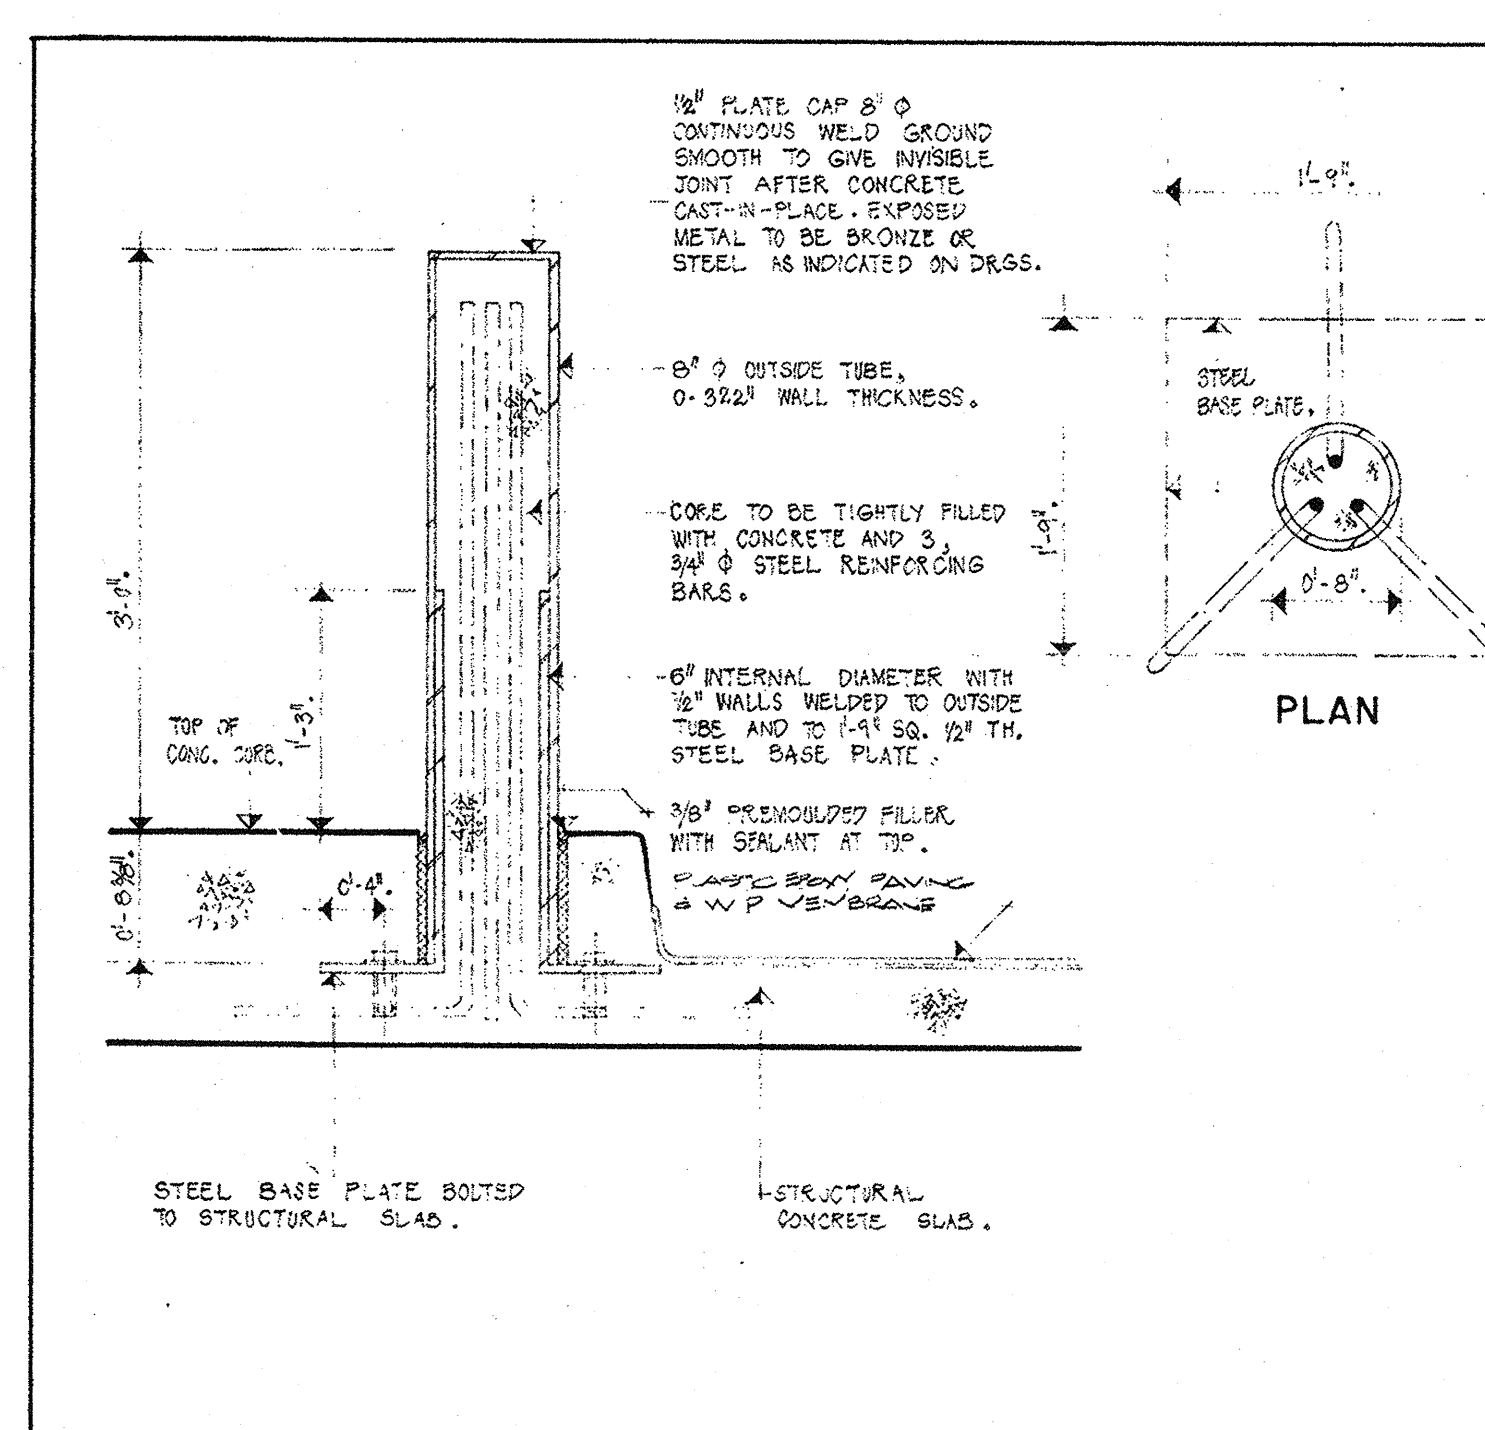


6
18 SECTION - TYPICAL BOLLARD

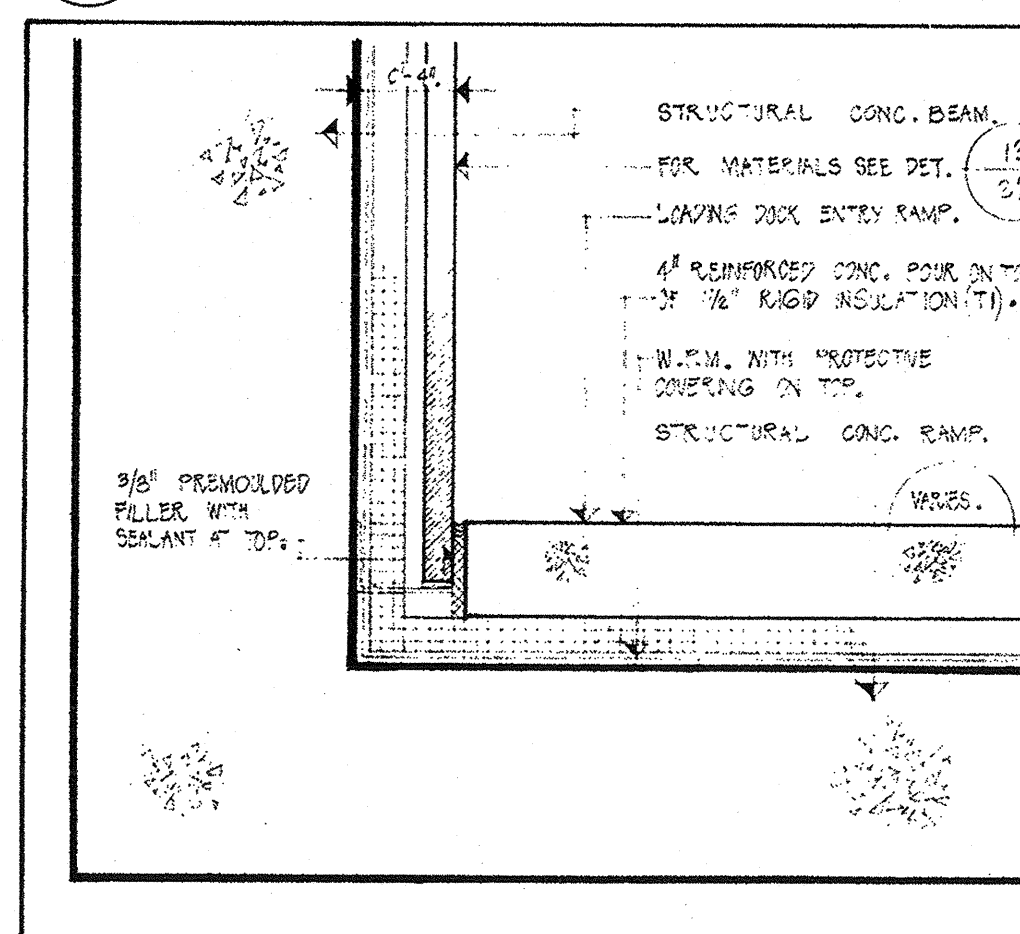


7
18 SECTION - PODIUM WALL AT LOADING DOCK RAMP

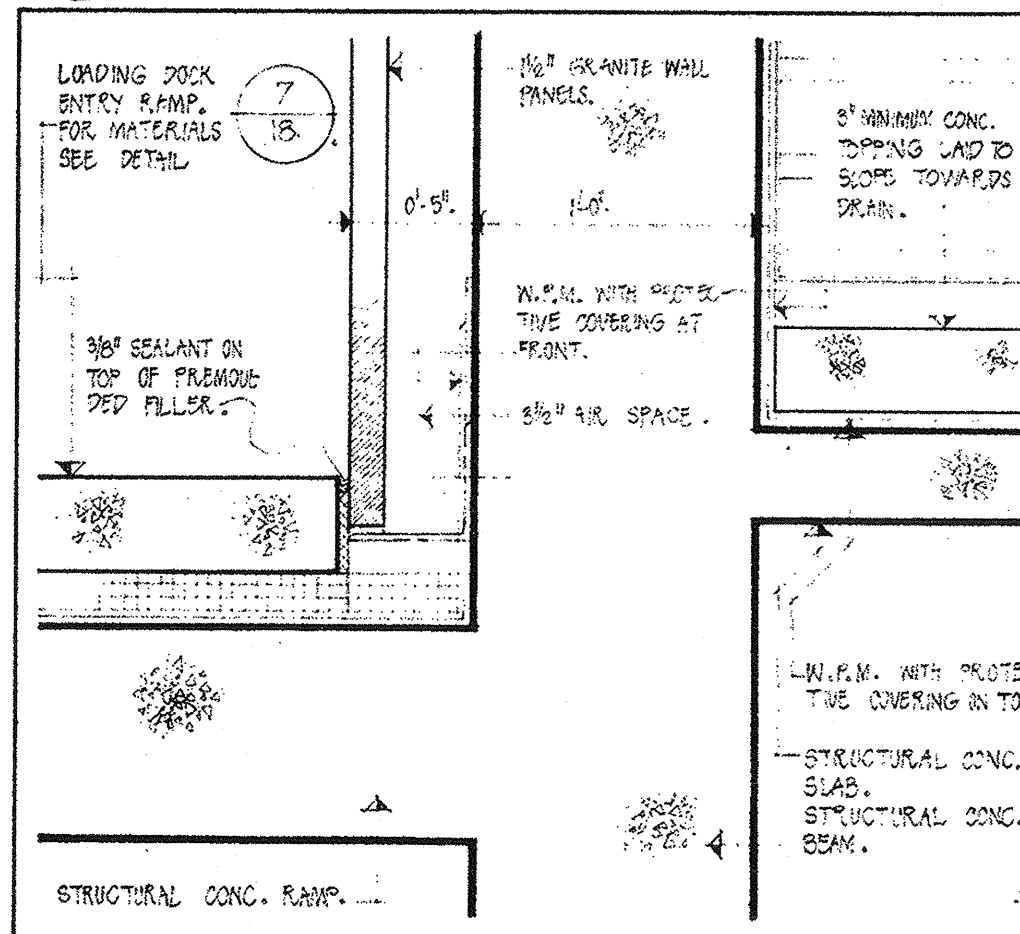


8
18 SECTION - CONC. PLATFORM AT LOADING DOCK RAMP

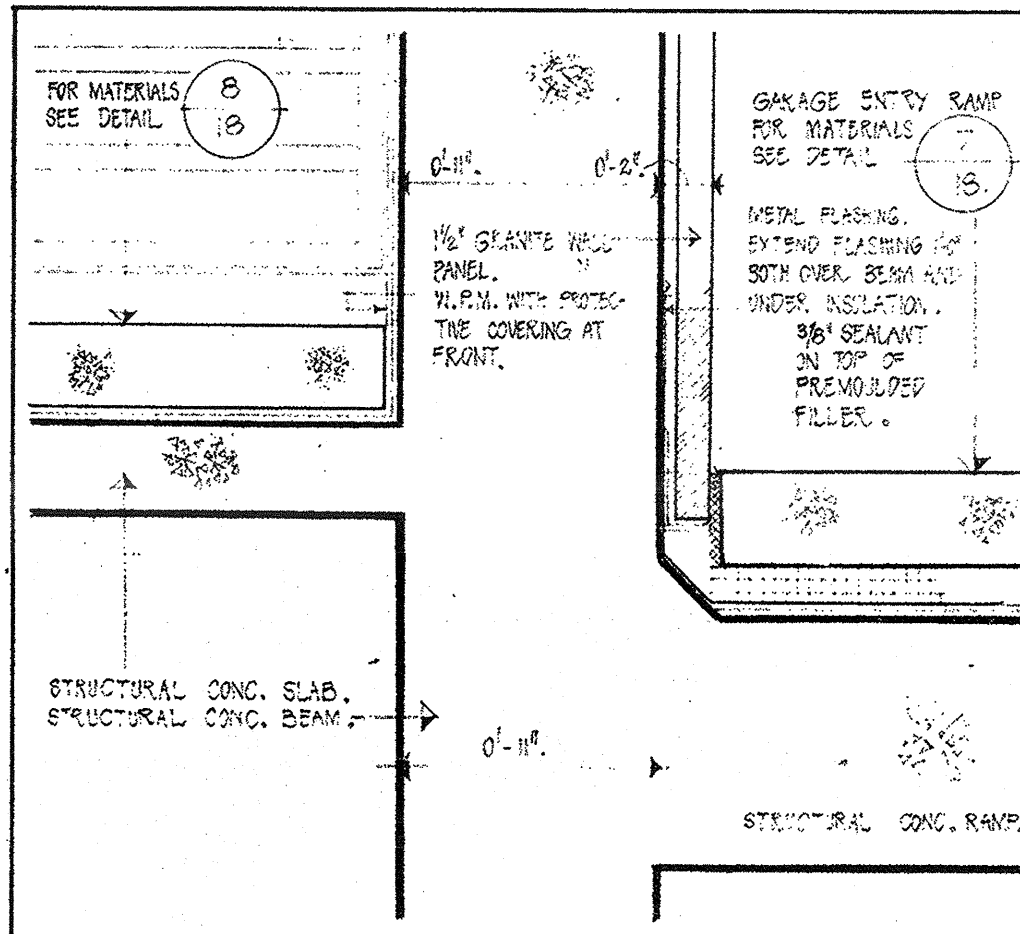


9
18 SECTION - CONC. PLATFORM AT PARKING ENTRY RAMP

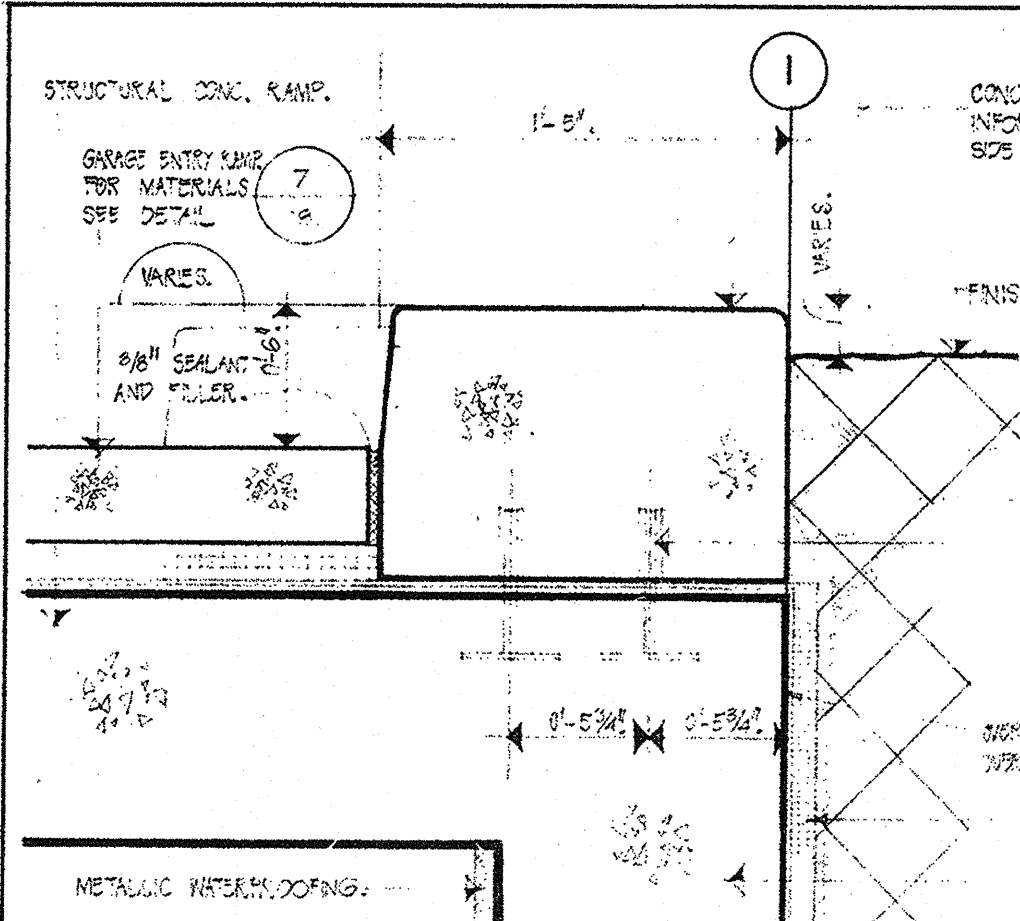


10
18 SECTION - EXTERIOR PARKING ENTRANCE CURB

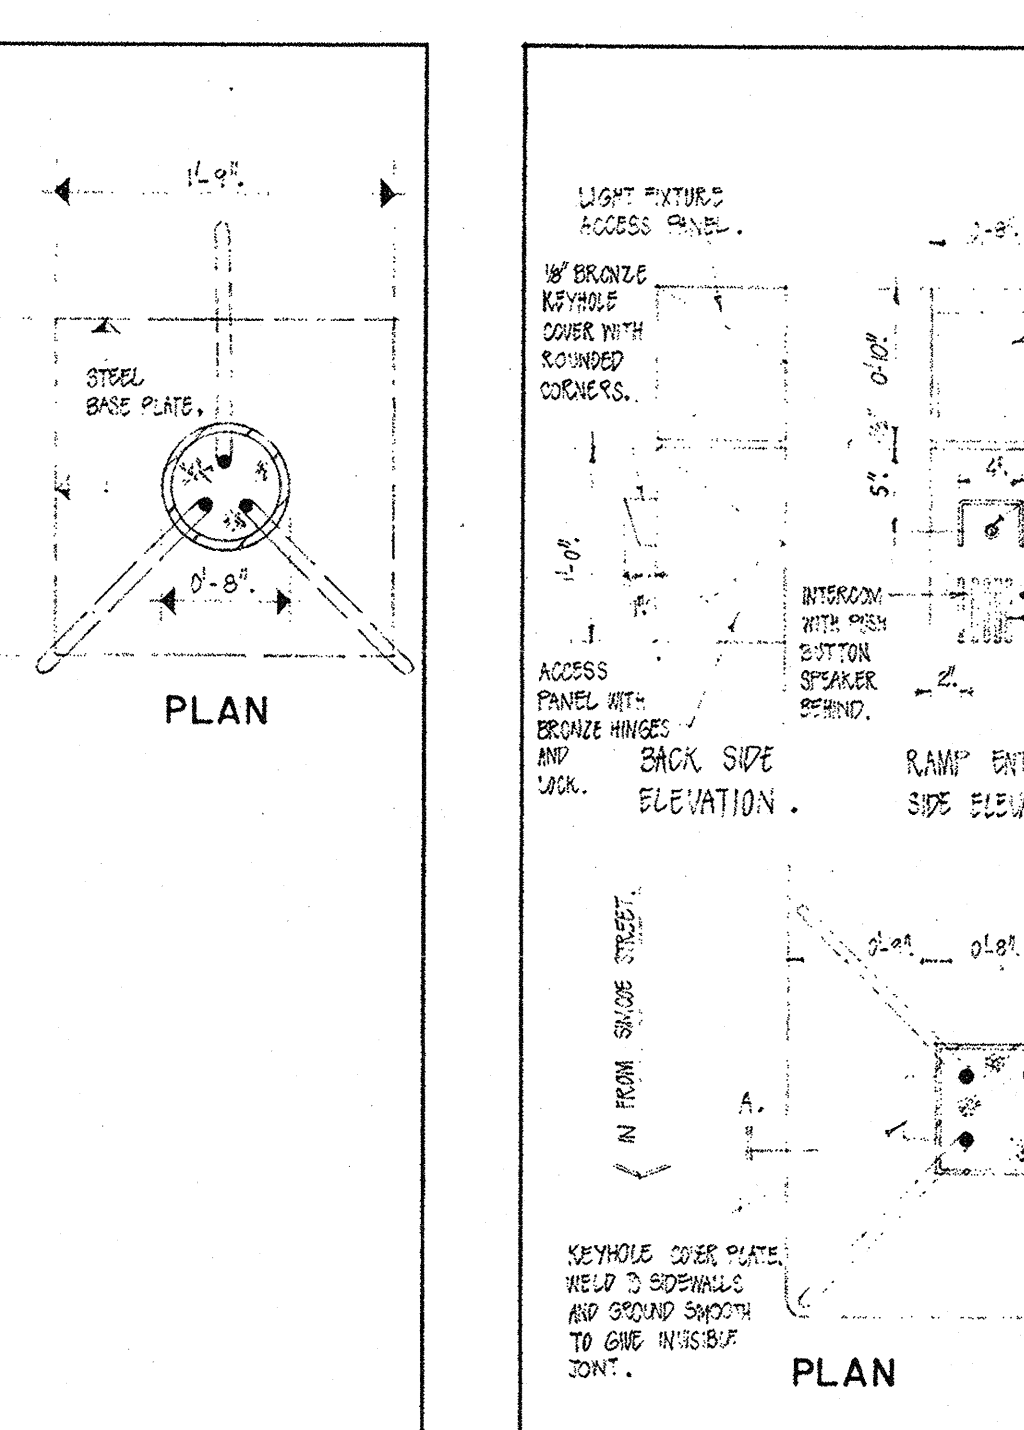


11
18 SECTION - GARAGE RAMP BOLLARD

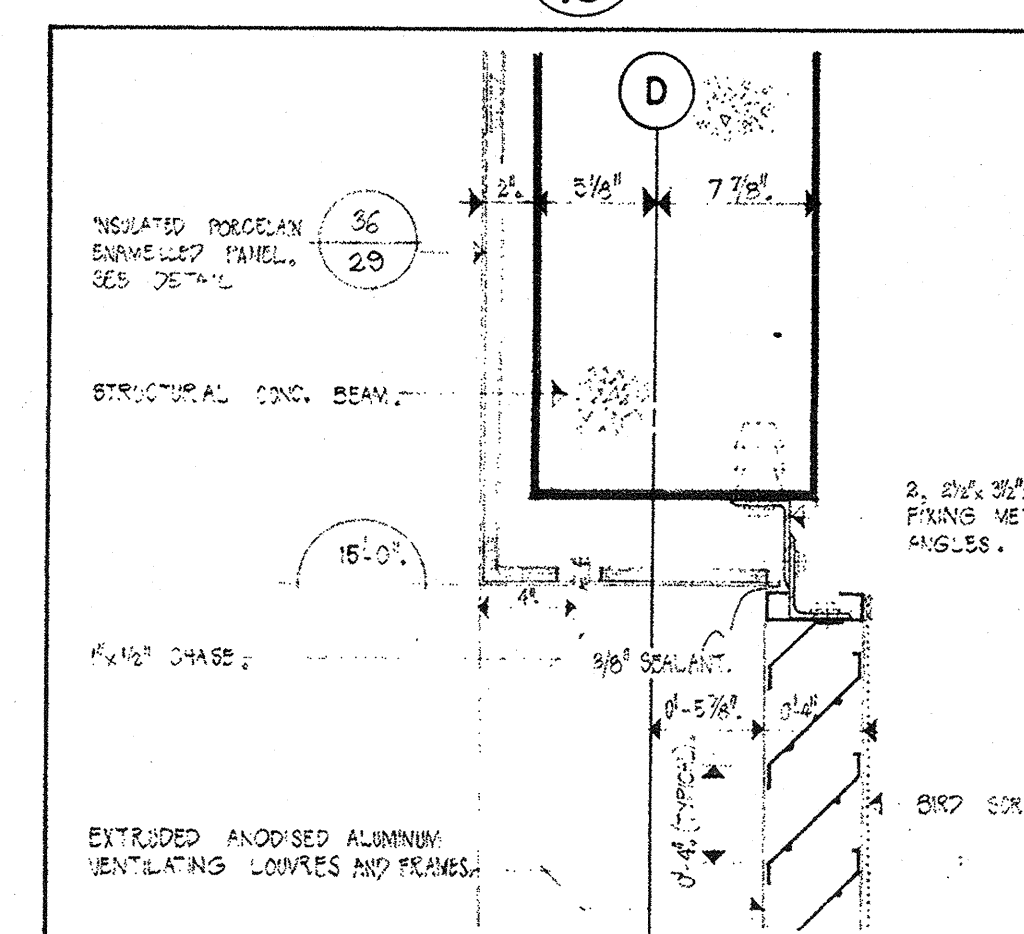


12
18 SECTION - HEAD - GROUND FLOOR INTAKE LOUVRES

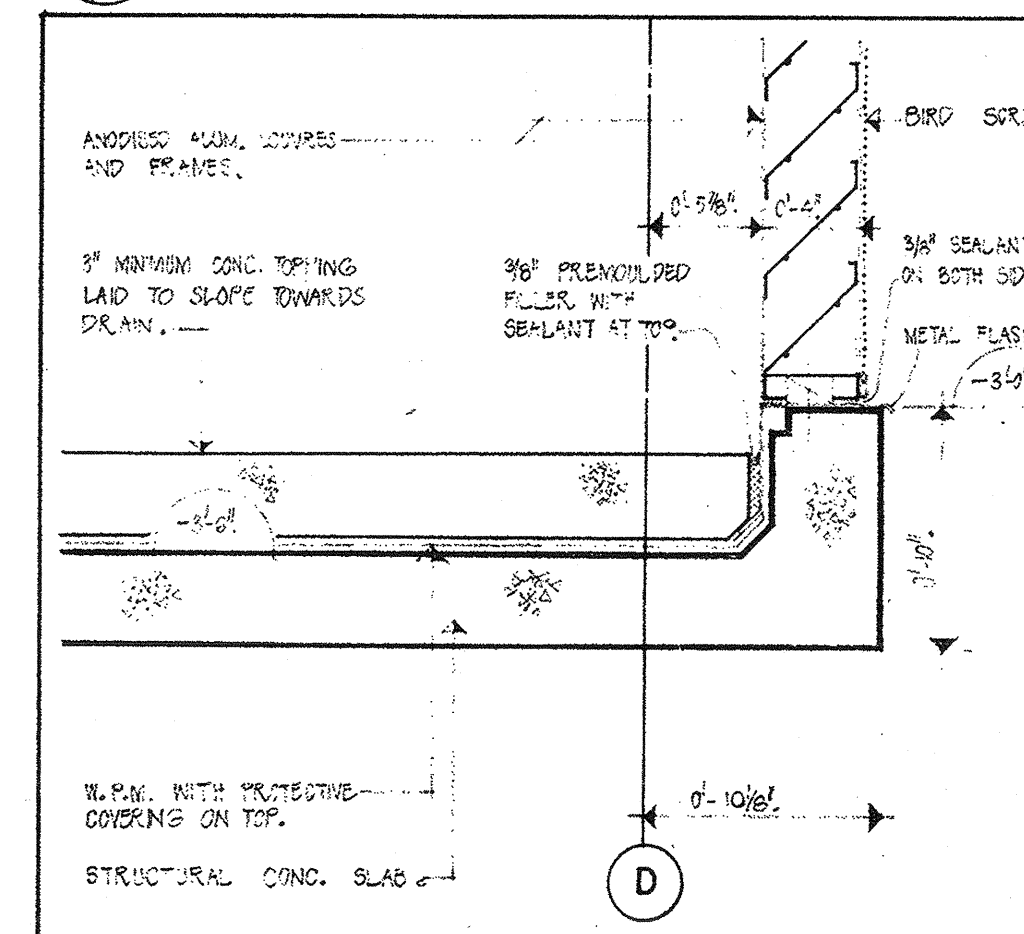


13
18 SECTION - SILL - GROUND FLOOR INTAKE LOUVRES

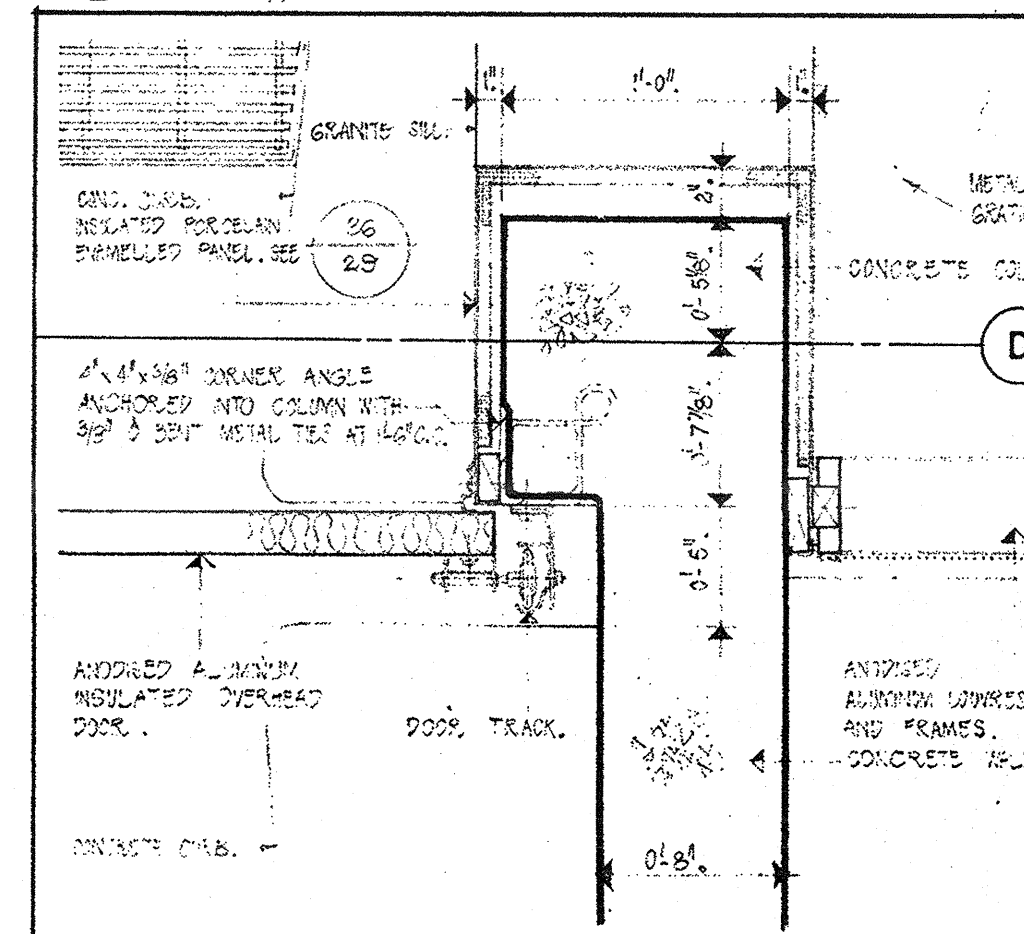


14
18 PLAN - JAMB - OVERHEAD DOOR & INTAKE LOUVRES

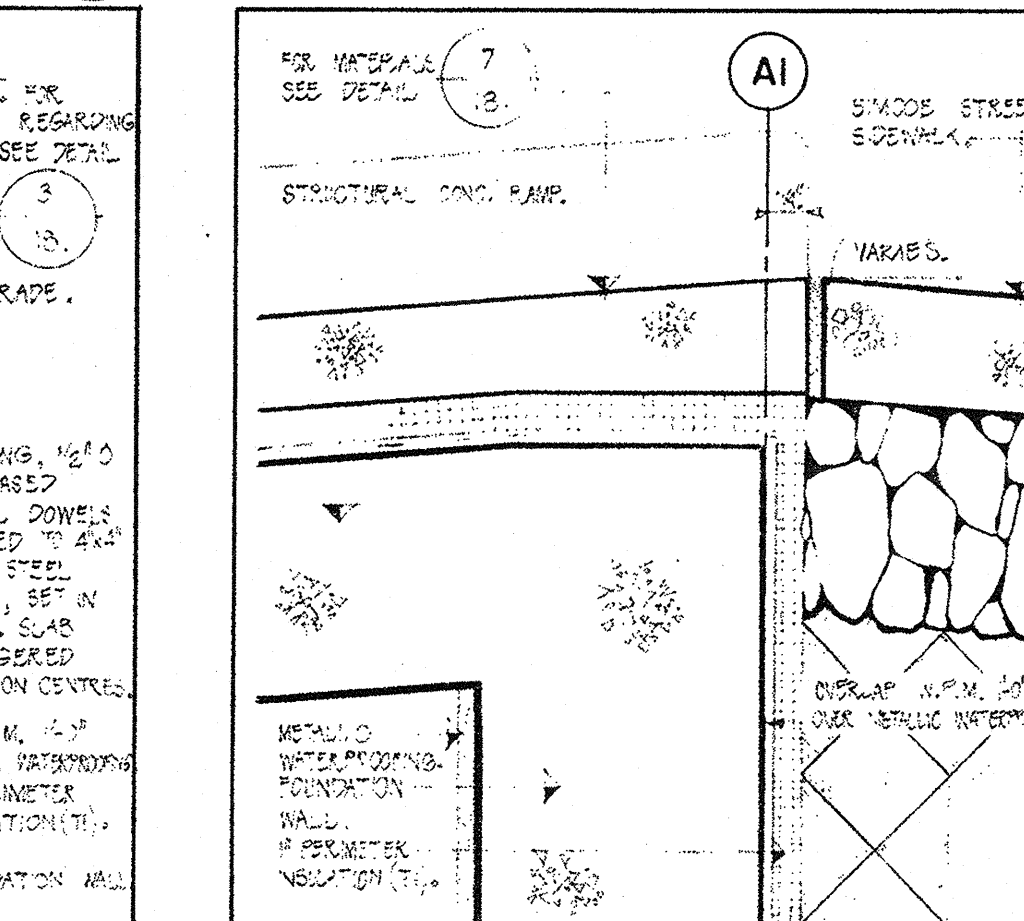


15
18 SECTION - TYPICAL CONC. RAMPS AT SIDEWALK

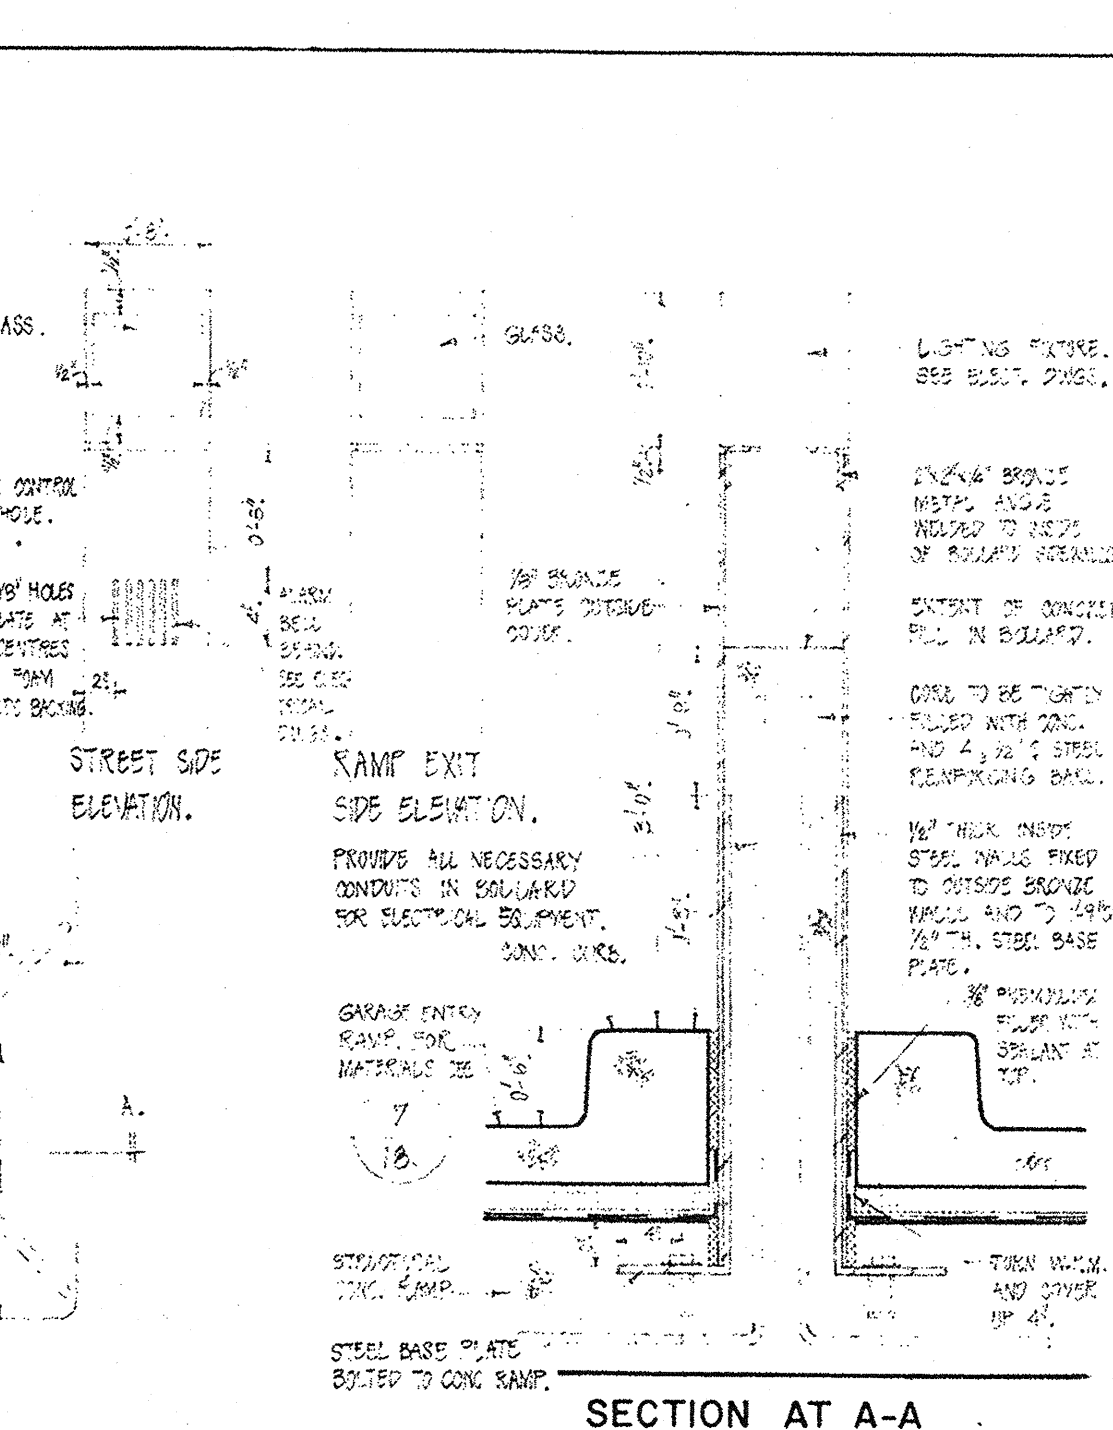

16
18 SECTION - TOP OF OVERHEAD DOOR AT FIXED PANEL

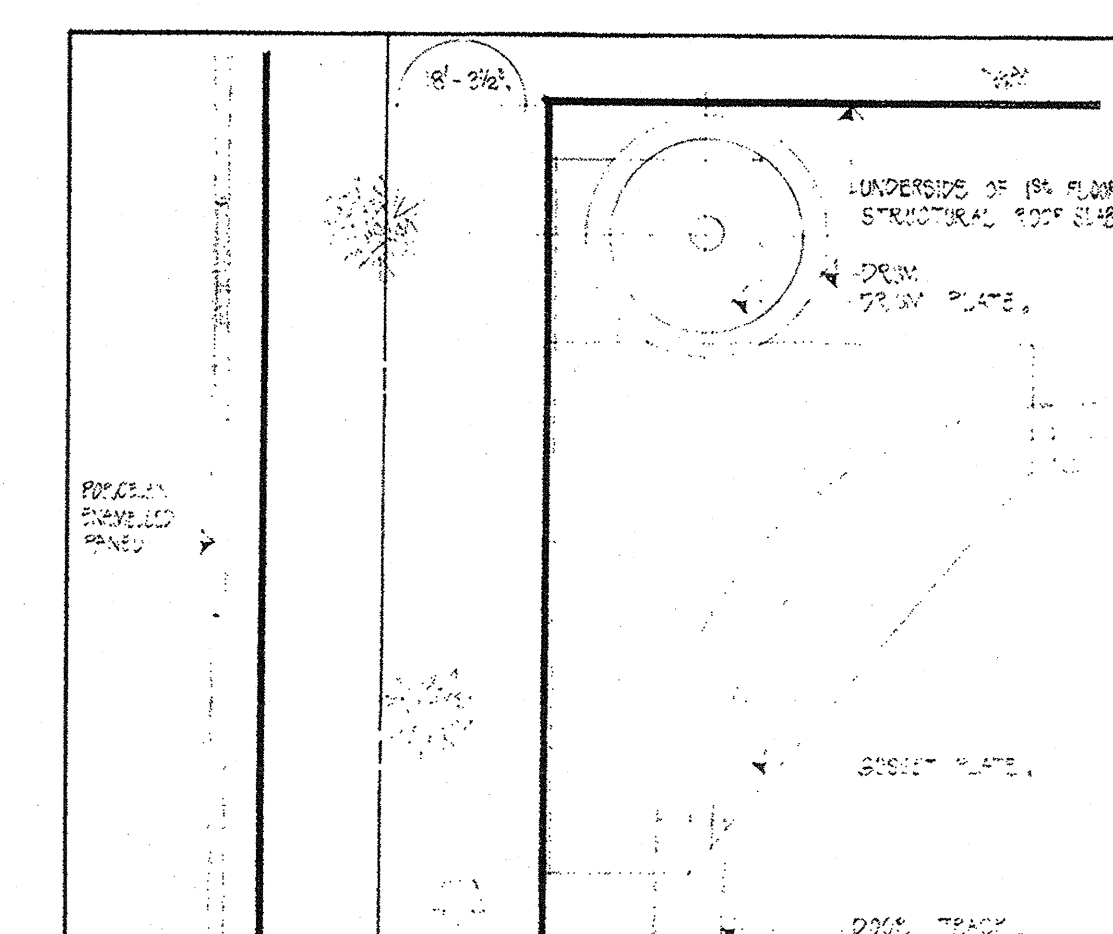

19
18 PLAN - JAMB - INTAKE LOUVRES & OVERHEAD DOOR

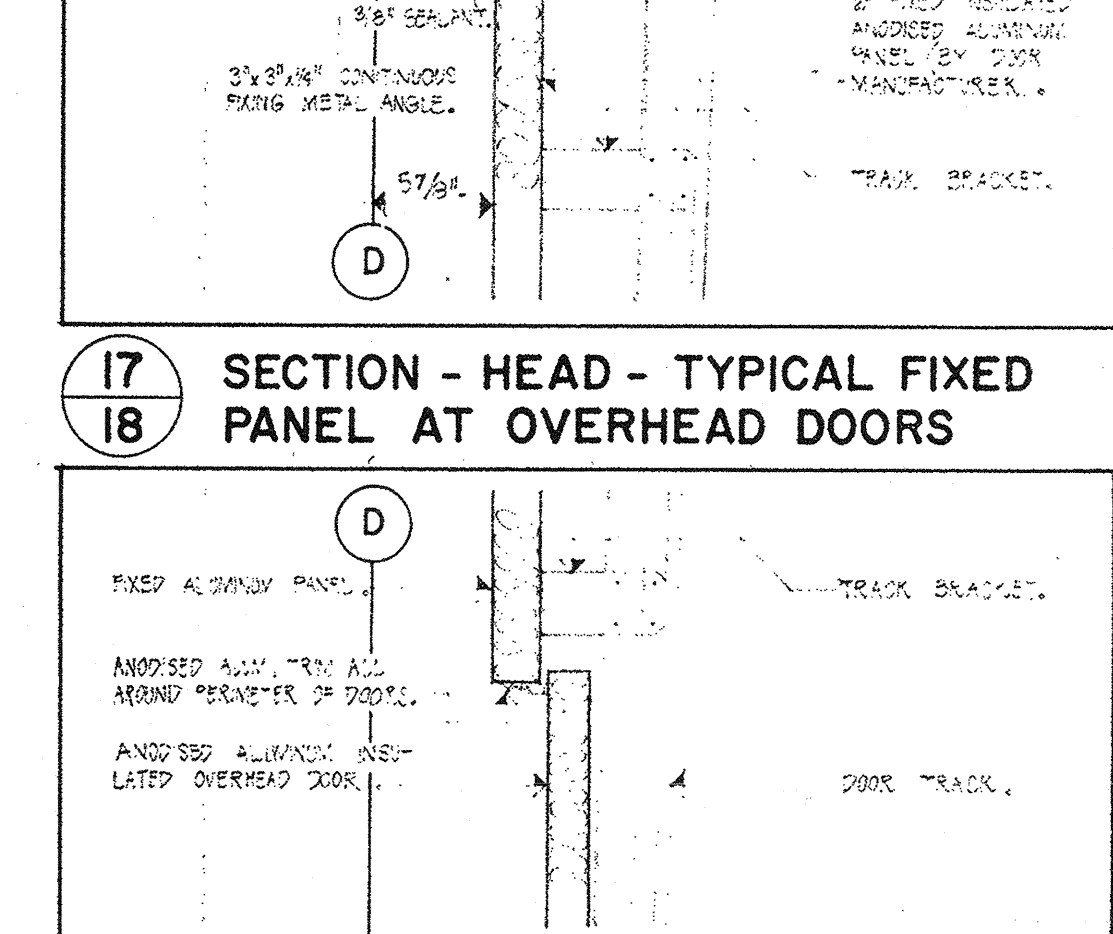

20
18 SECTION - JAMB - OVERHEAD DOOR AT PARKING RAMP

No.	Ref.	Description	Date
1		Revised	
2		Revised	
All measurements must be checked on the work by the contractor.
All prints and specifications are the property of the architect and must be returned at the completion of the work.
This drawing is not to be used for construction purposes until countersigned by the architect.

Date: 2/1/77
Drawn by: [Signature]
Checked by: [Signature]
P.E. Design: [Signature]
Design: [Signature]
Architectural: [Signature]
Structural: [Signature]
Sanitary: [Signature]
Heating: [Signature]
Electrical: [Signature]
Specification: [Signature]
Process: [Signature]
Printed: [Signature]

NATIONAL LIFE OF CANADA

Head Office Building
University Avenue, Toronto, Canada

Searle Wilbee Rowland
Architects
Engineers
Planners
Toronto
Canada

This drawing is the property of
Nish Owen Rowland & Roy

Sheet: 69039-18
Title: PARKING LEVEL DETAILS
Scale: 1/4" = 1', 1 1/2" = 1'-0"
Sheet Number: 69039-18