




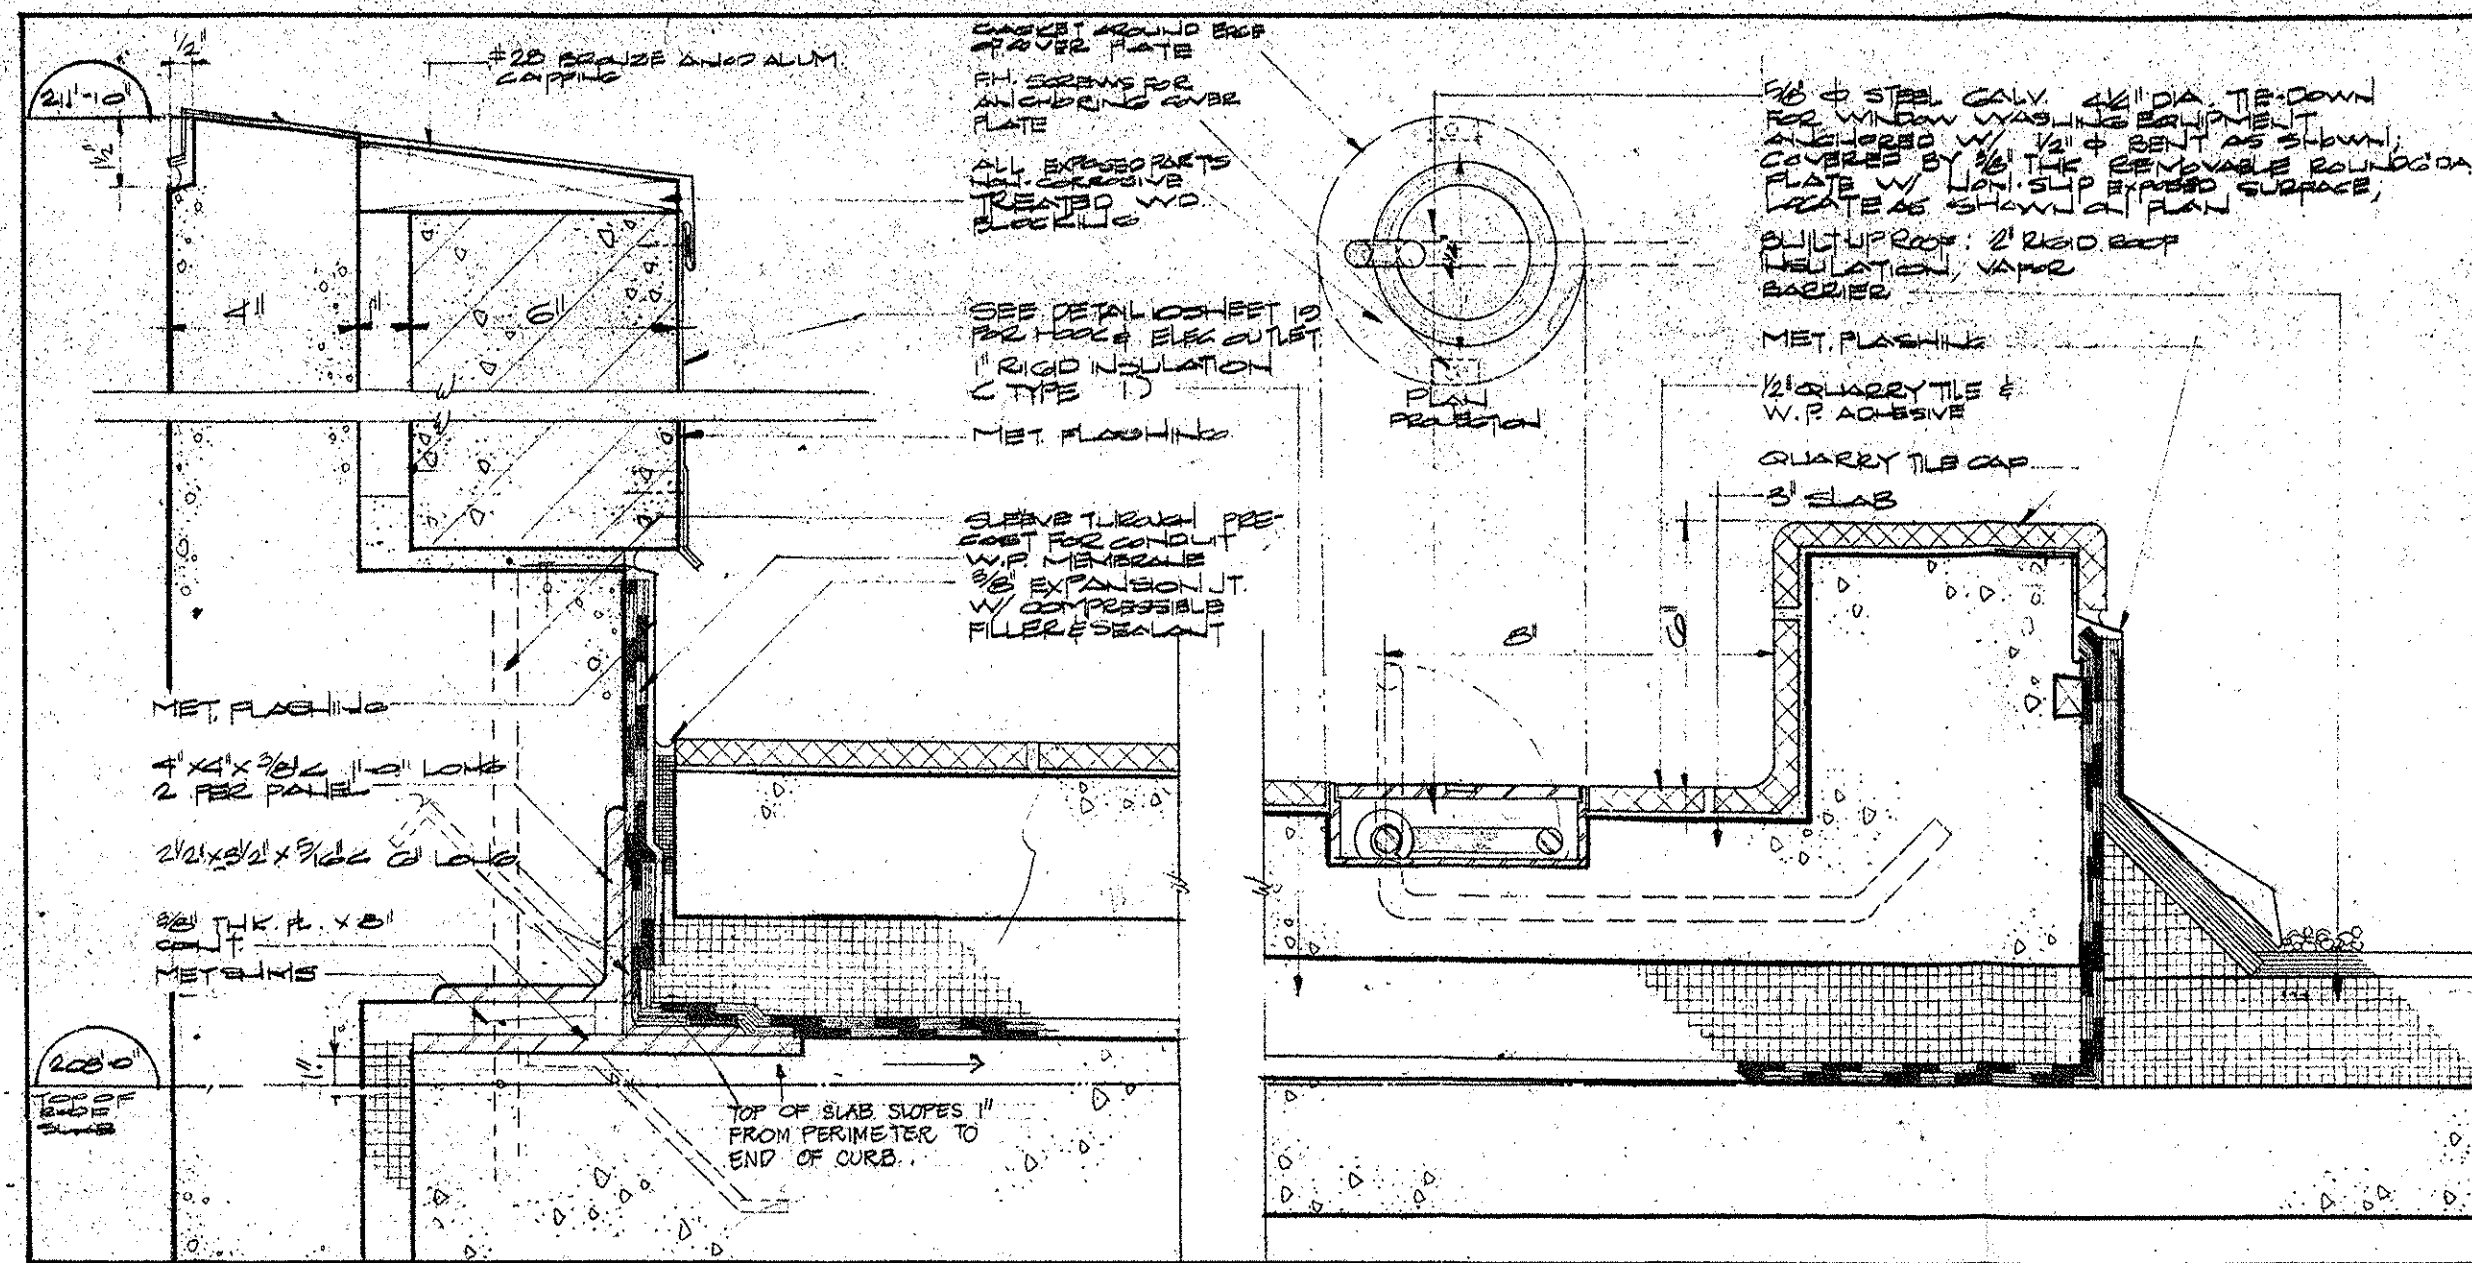


1 SECTION - TYPICAL ROOF PARAPET & PERIMETER RUNWAY

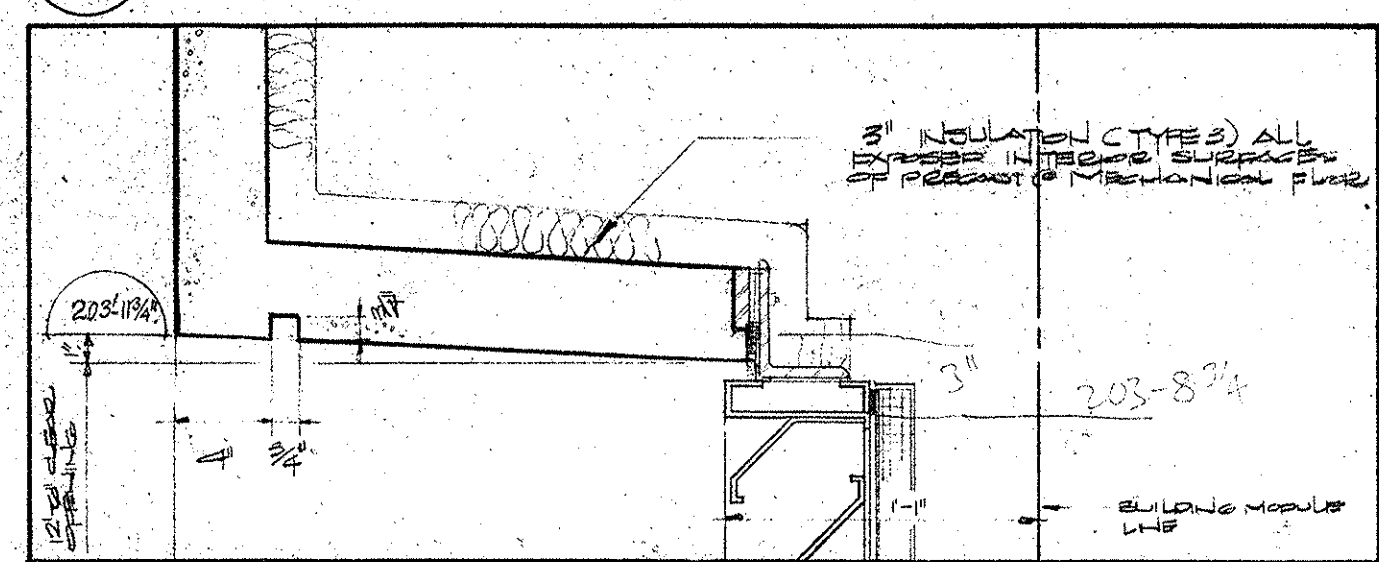


2 SECTION - PRECAST SOFFIT AT MECHANICAL FL.

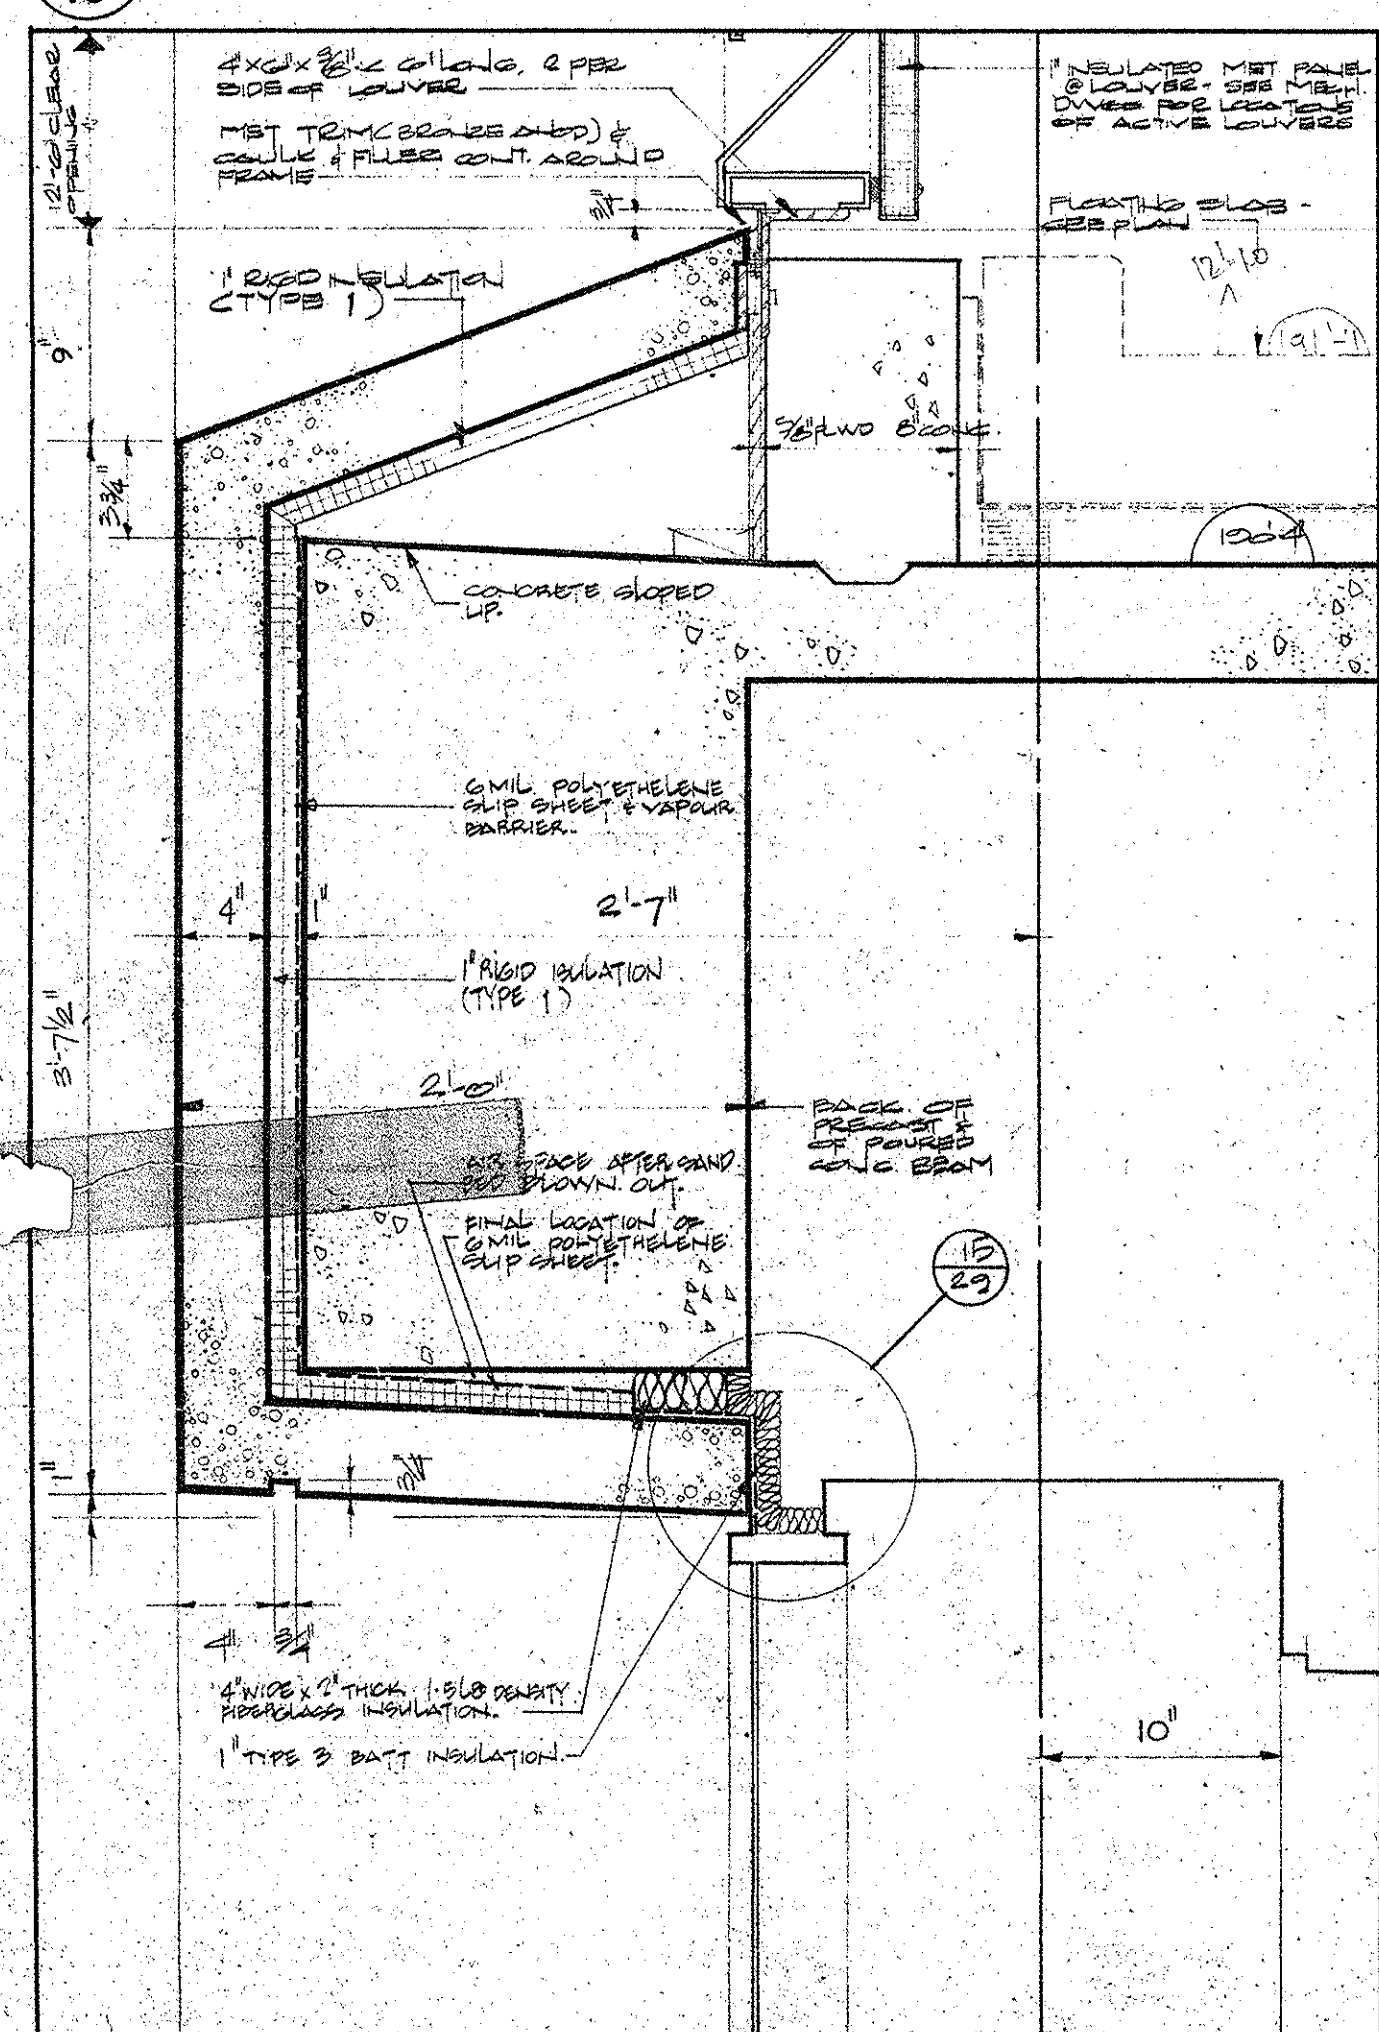


4 SECTION - PRECAST SPANDREL AT MECHANICAL FL.

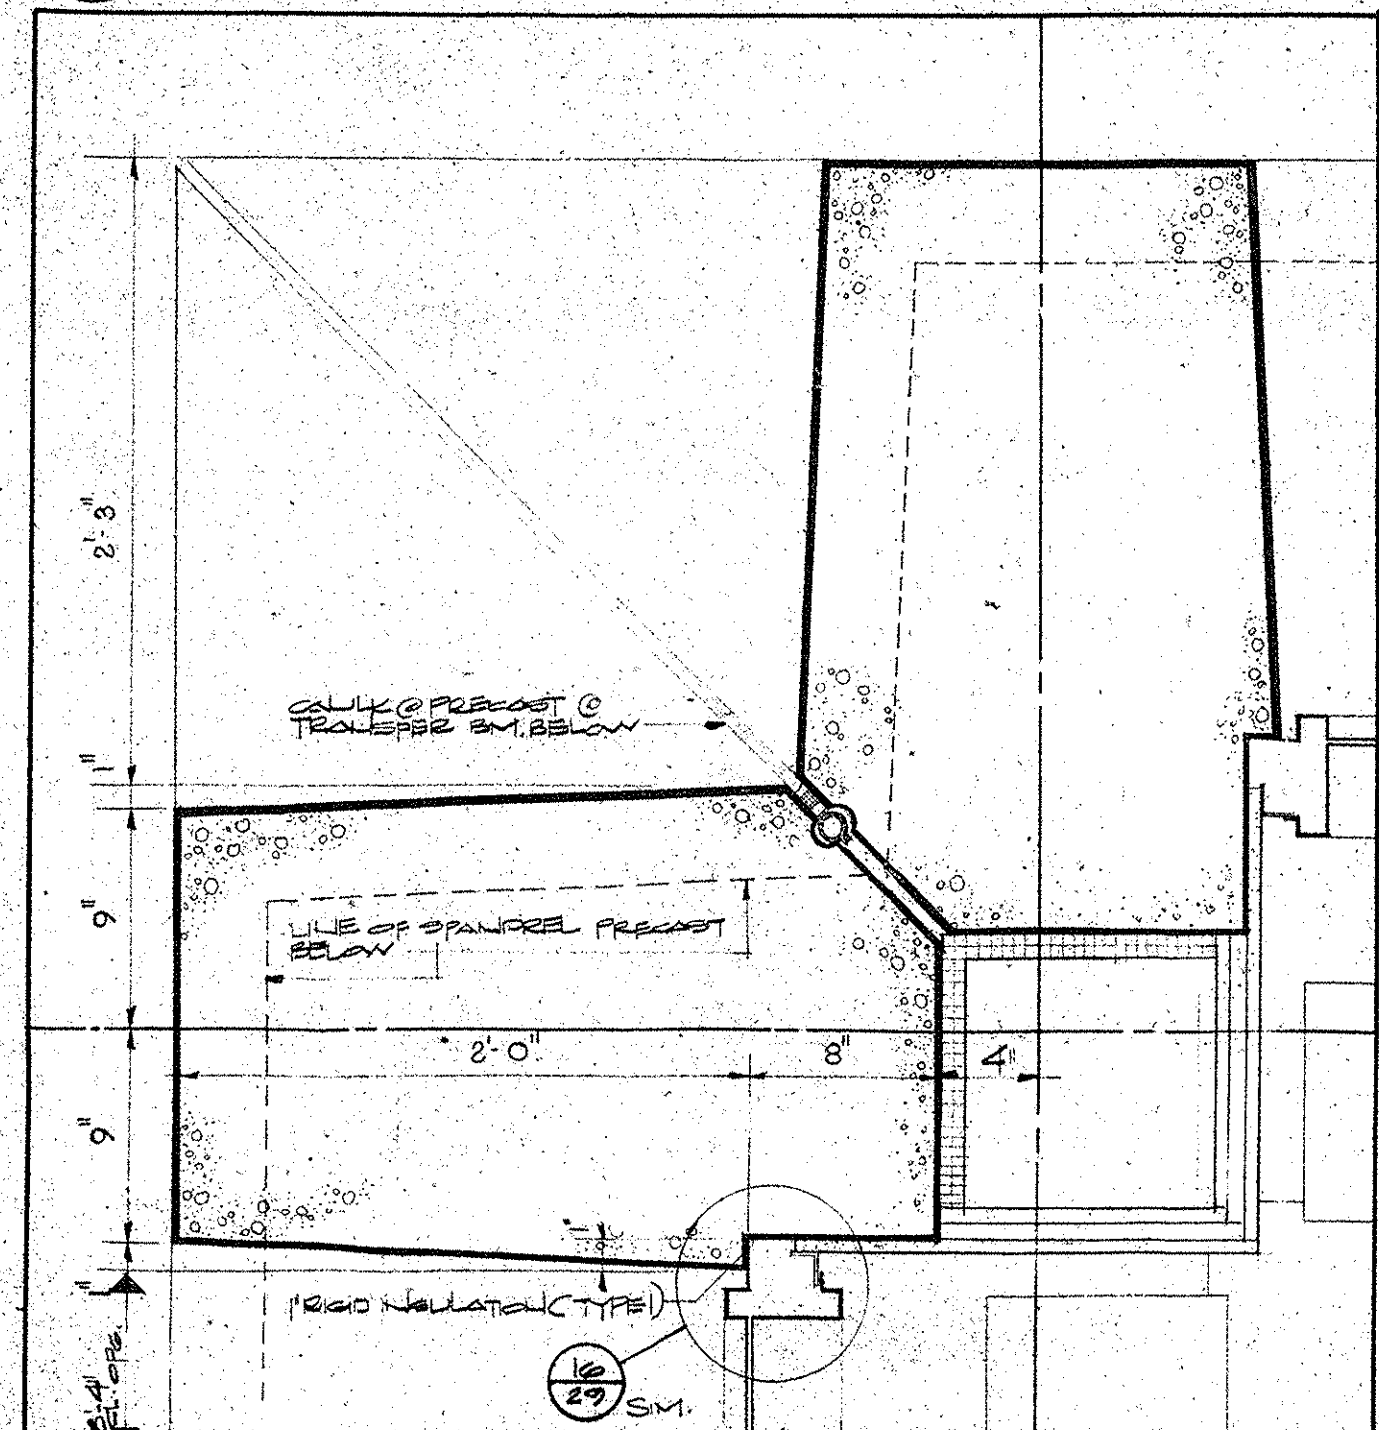


7 PLAN - TYPICAL PRECAST CORNER COLUMNS

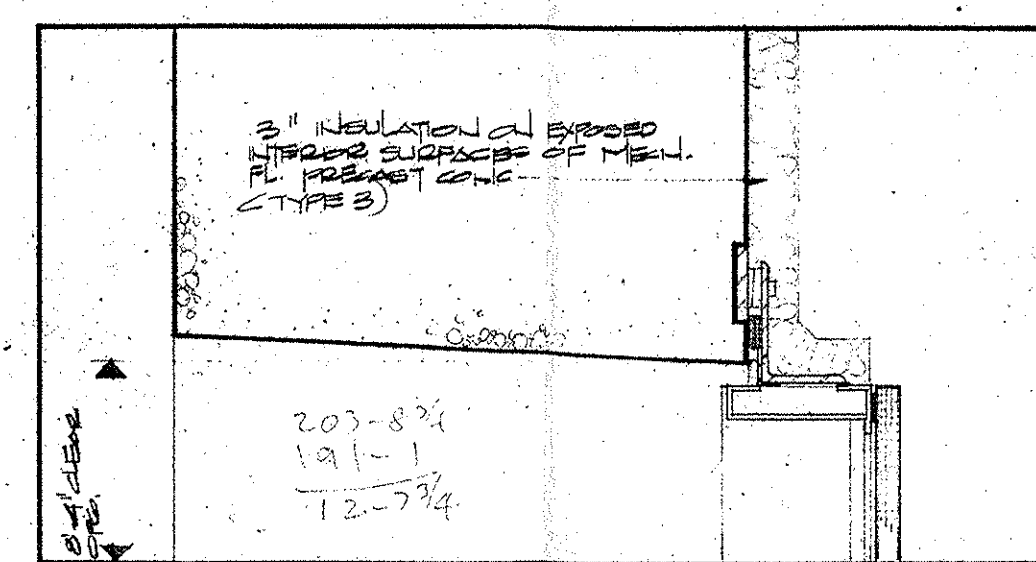


3 PLAN - PRECAST COLUMN AT MECHANICAL FL.

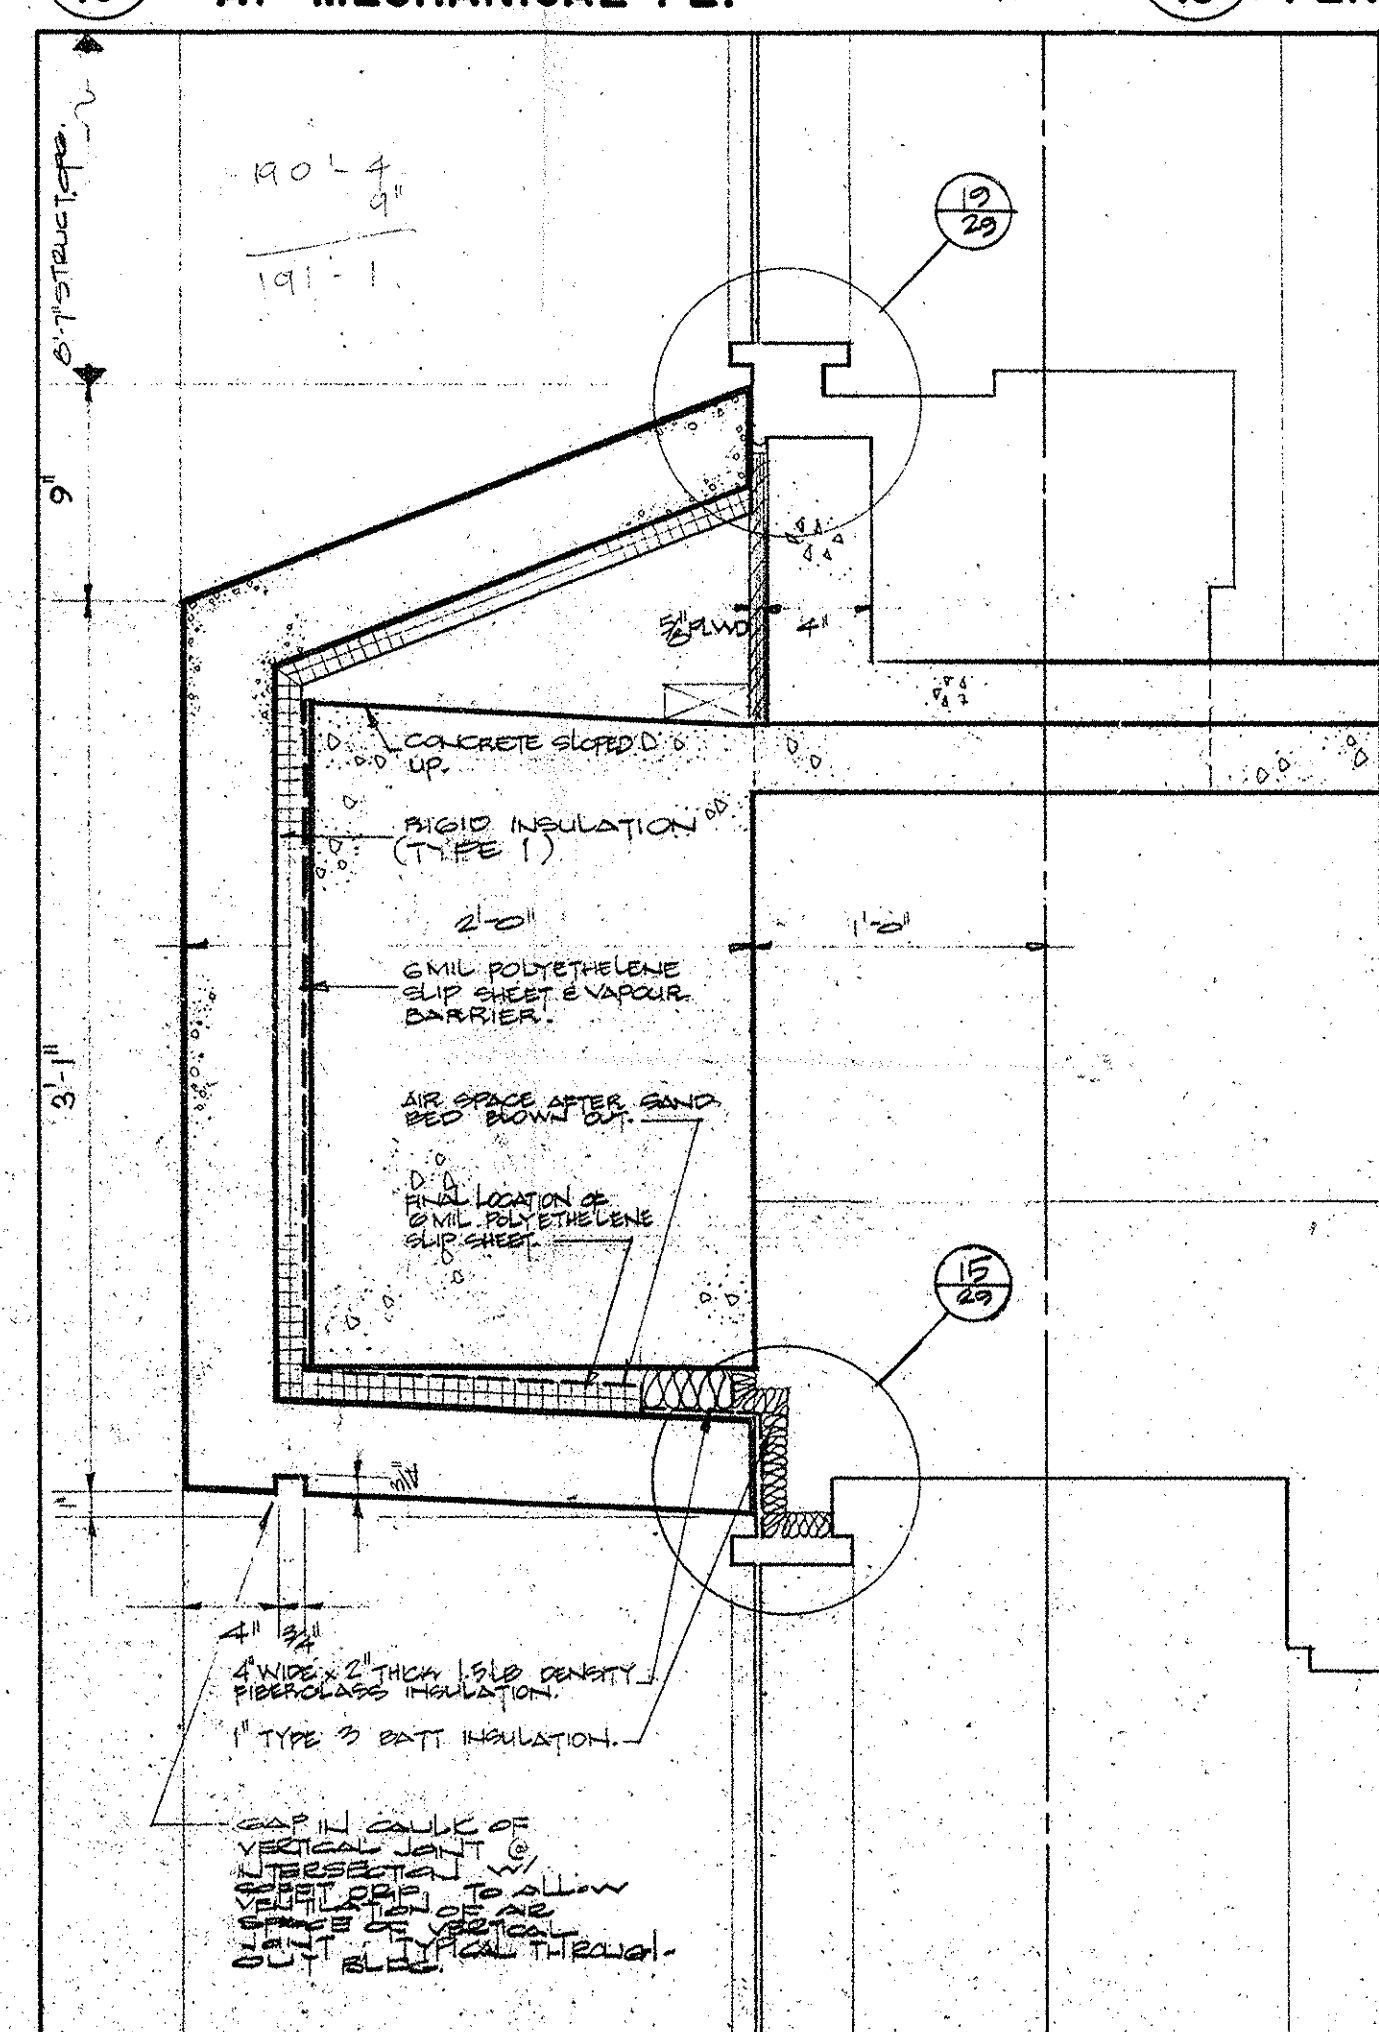


5 SECTION - PRECAST SPANDREL AT TYPICAL FLOORS

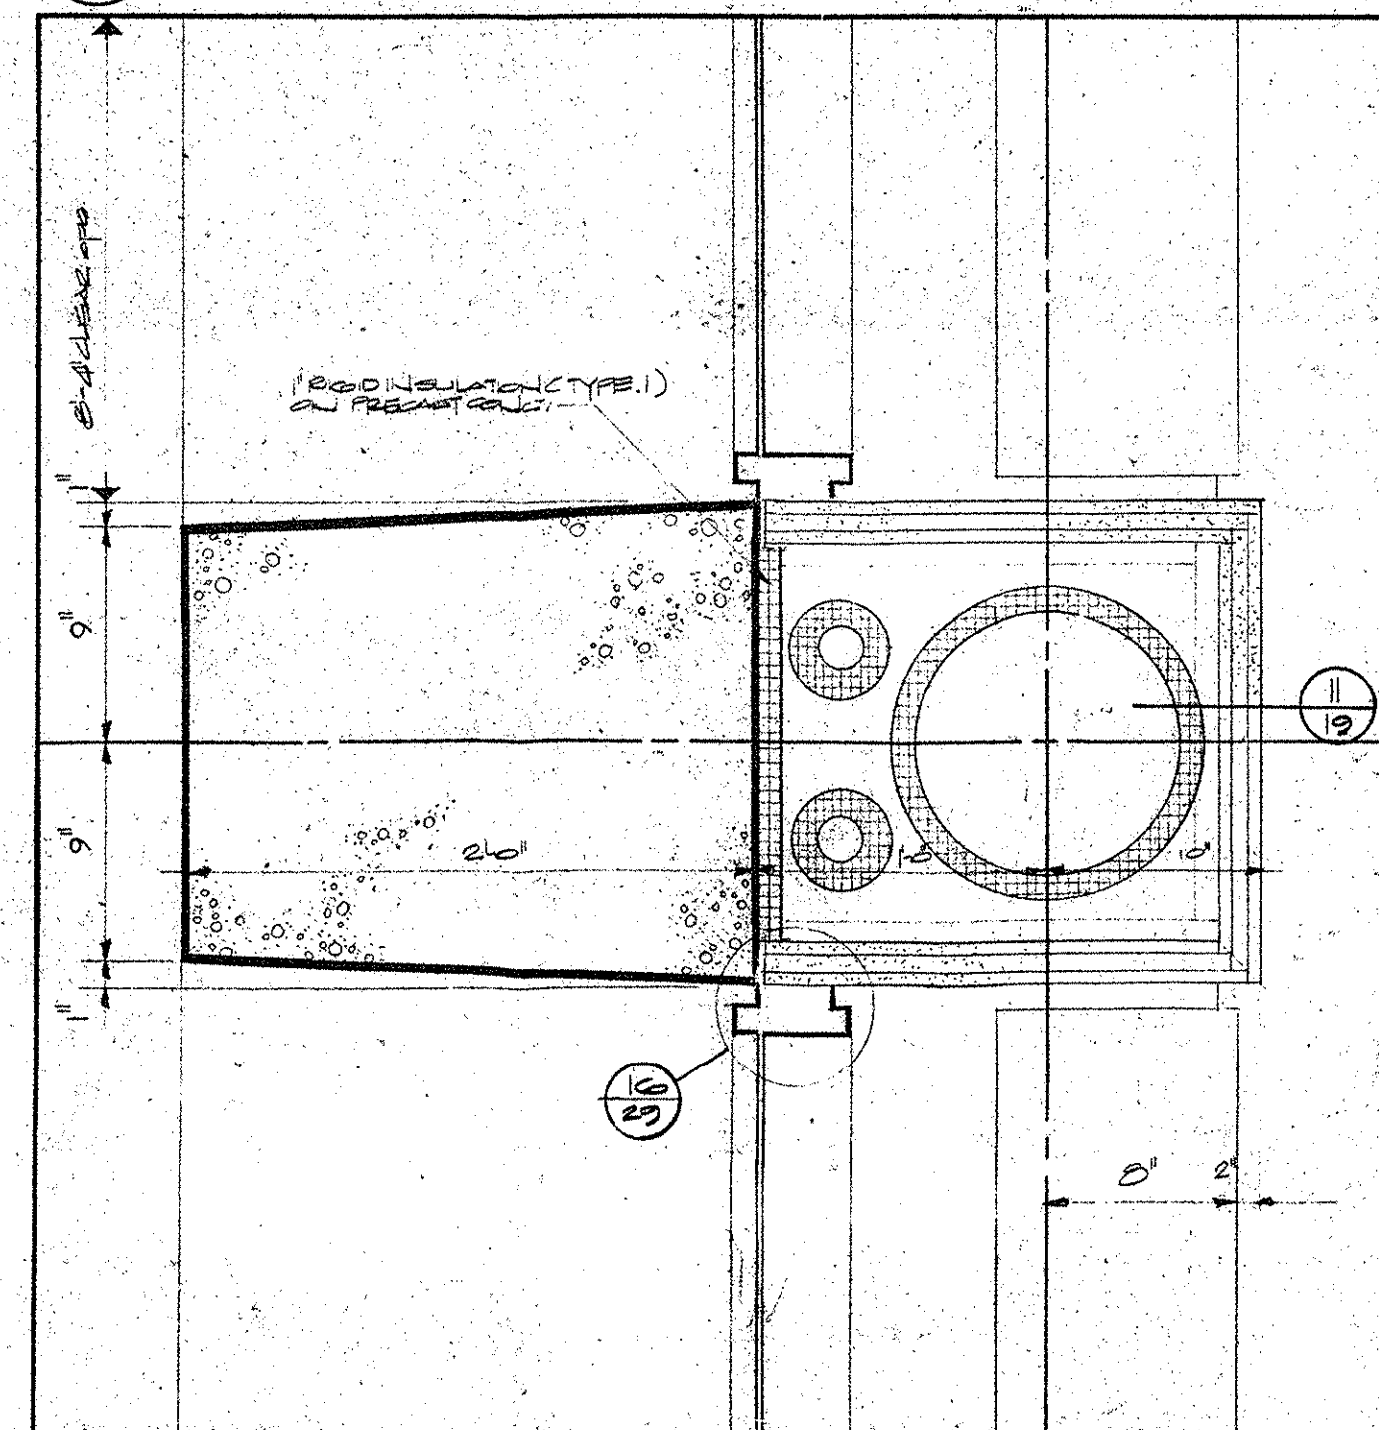


8 PLAN - TYPICAL PRECAST COLUMN

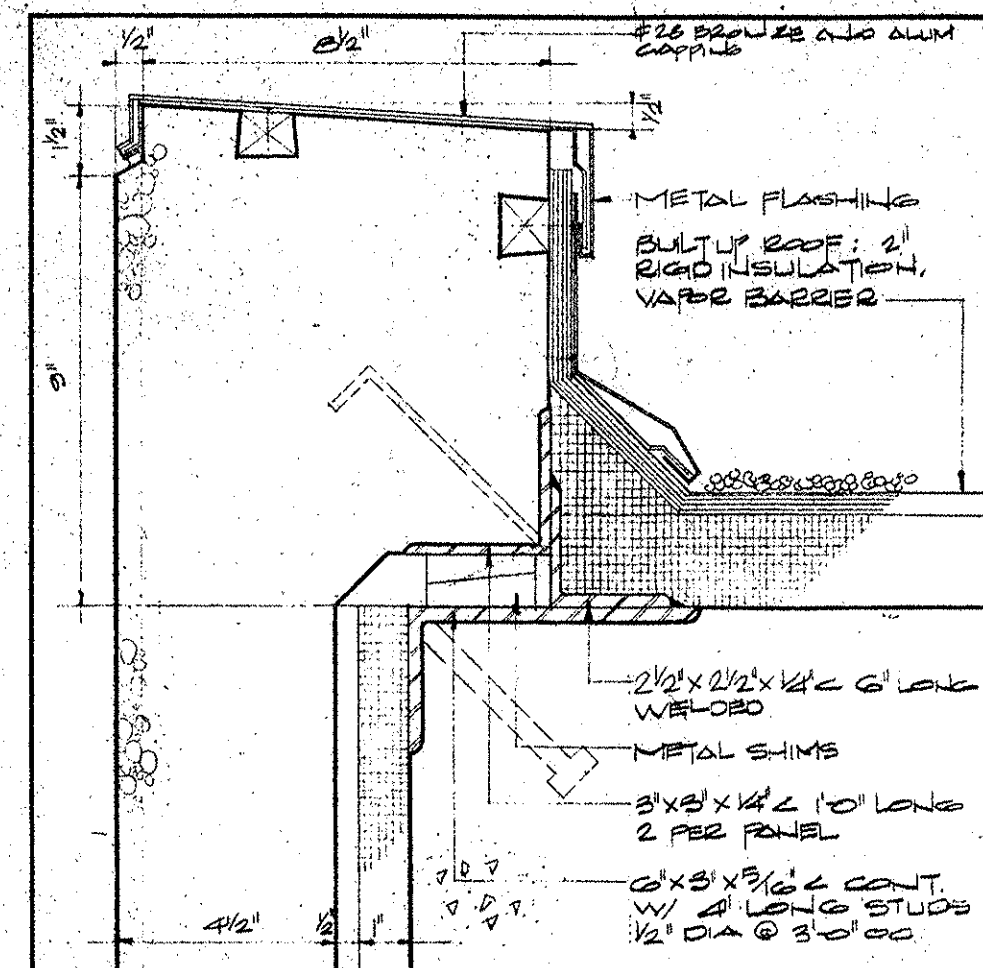


12 SECTION - TYPICAL PENTHOUSE ROOF CANT

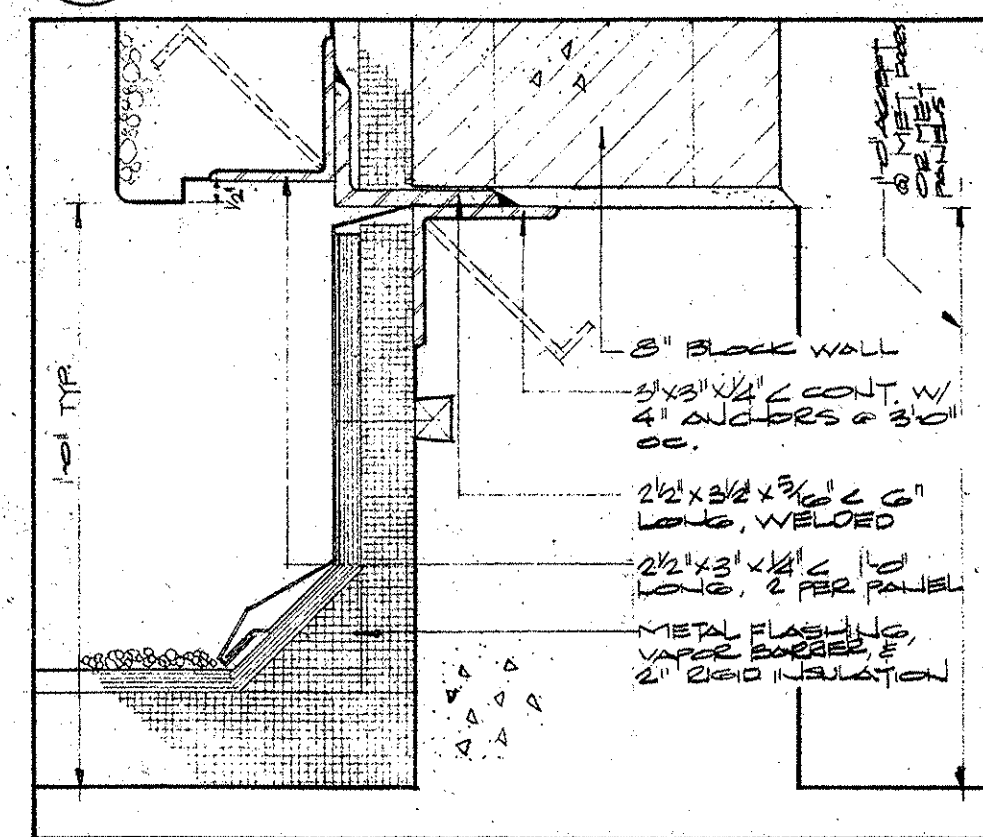


13 SECTION - TYPICAL CURB AT PENTHOUSE PRECAST

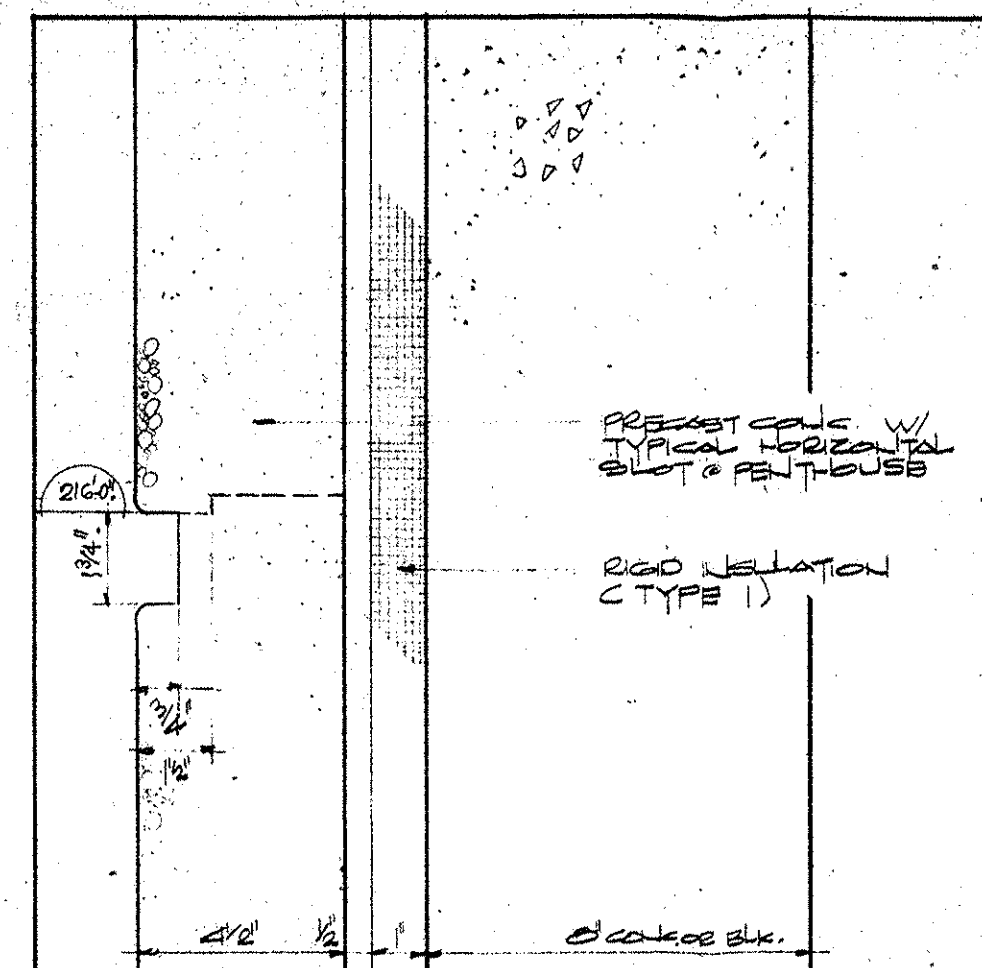


14 SECTION - HORIZONTAL SLOT AT PENTHOUSE PRECAST

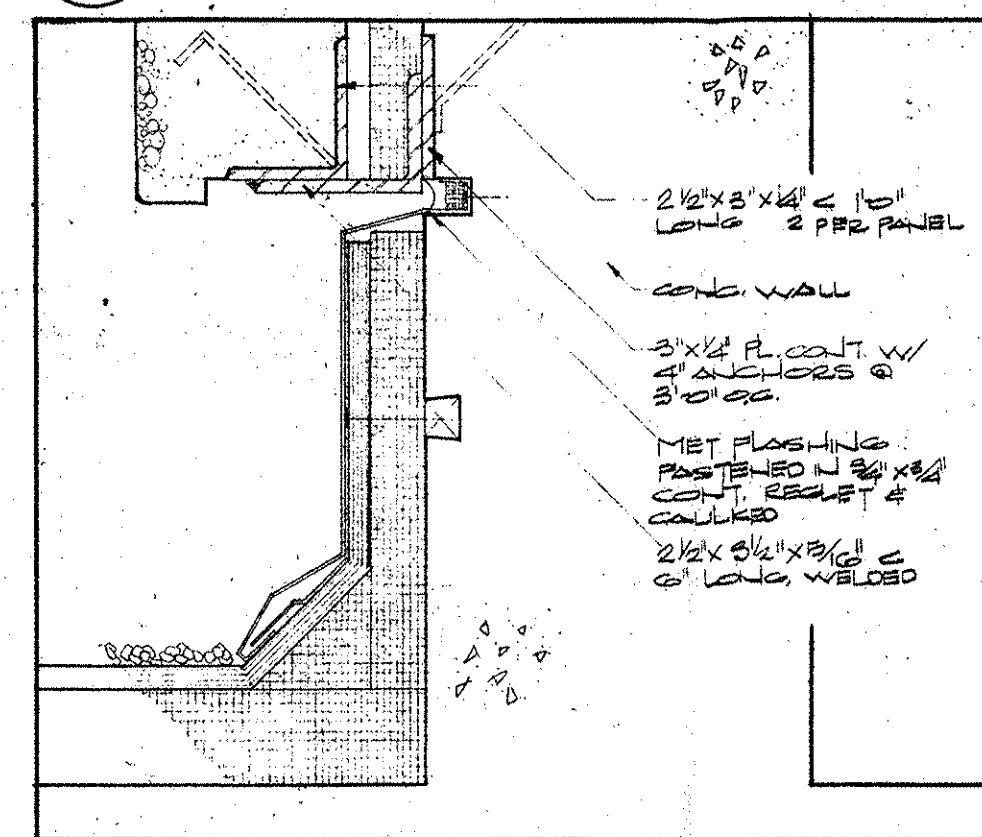


15 SECTION - PENTHOUSE CURB AT CONCRETE WALL

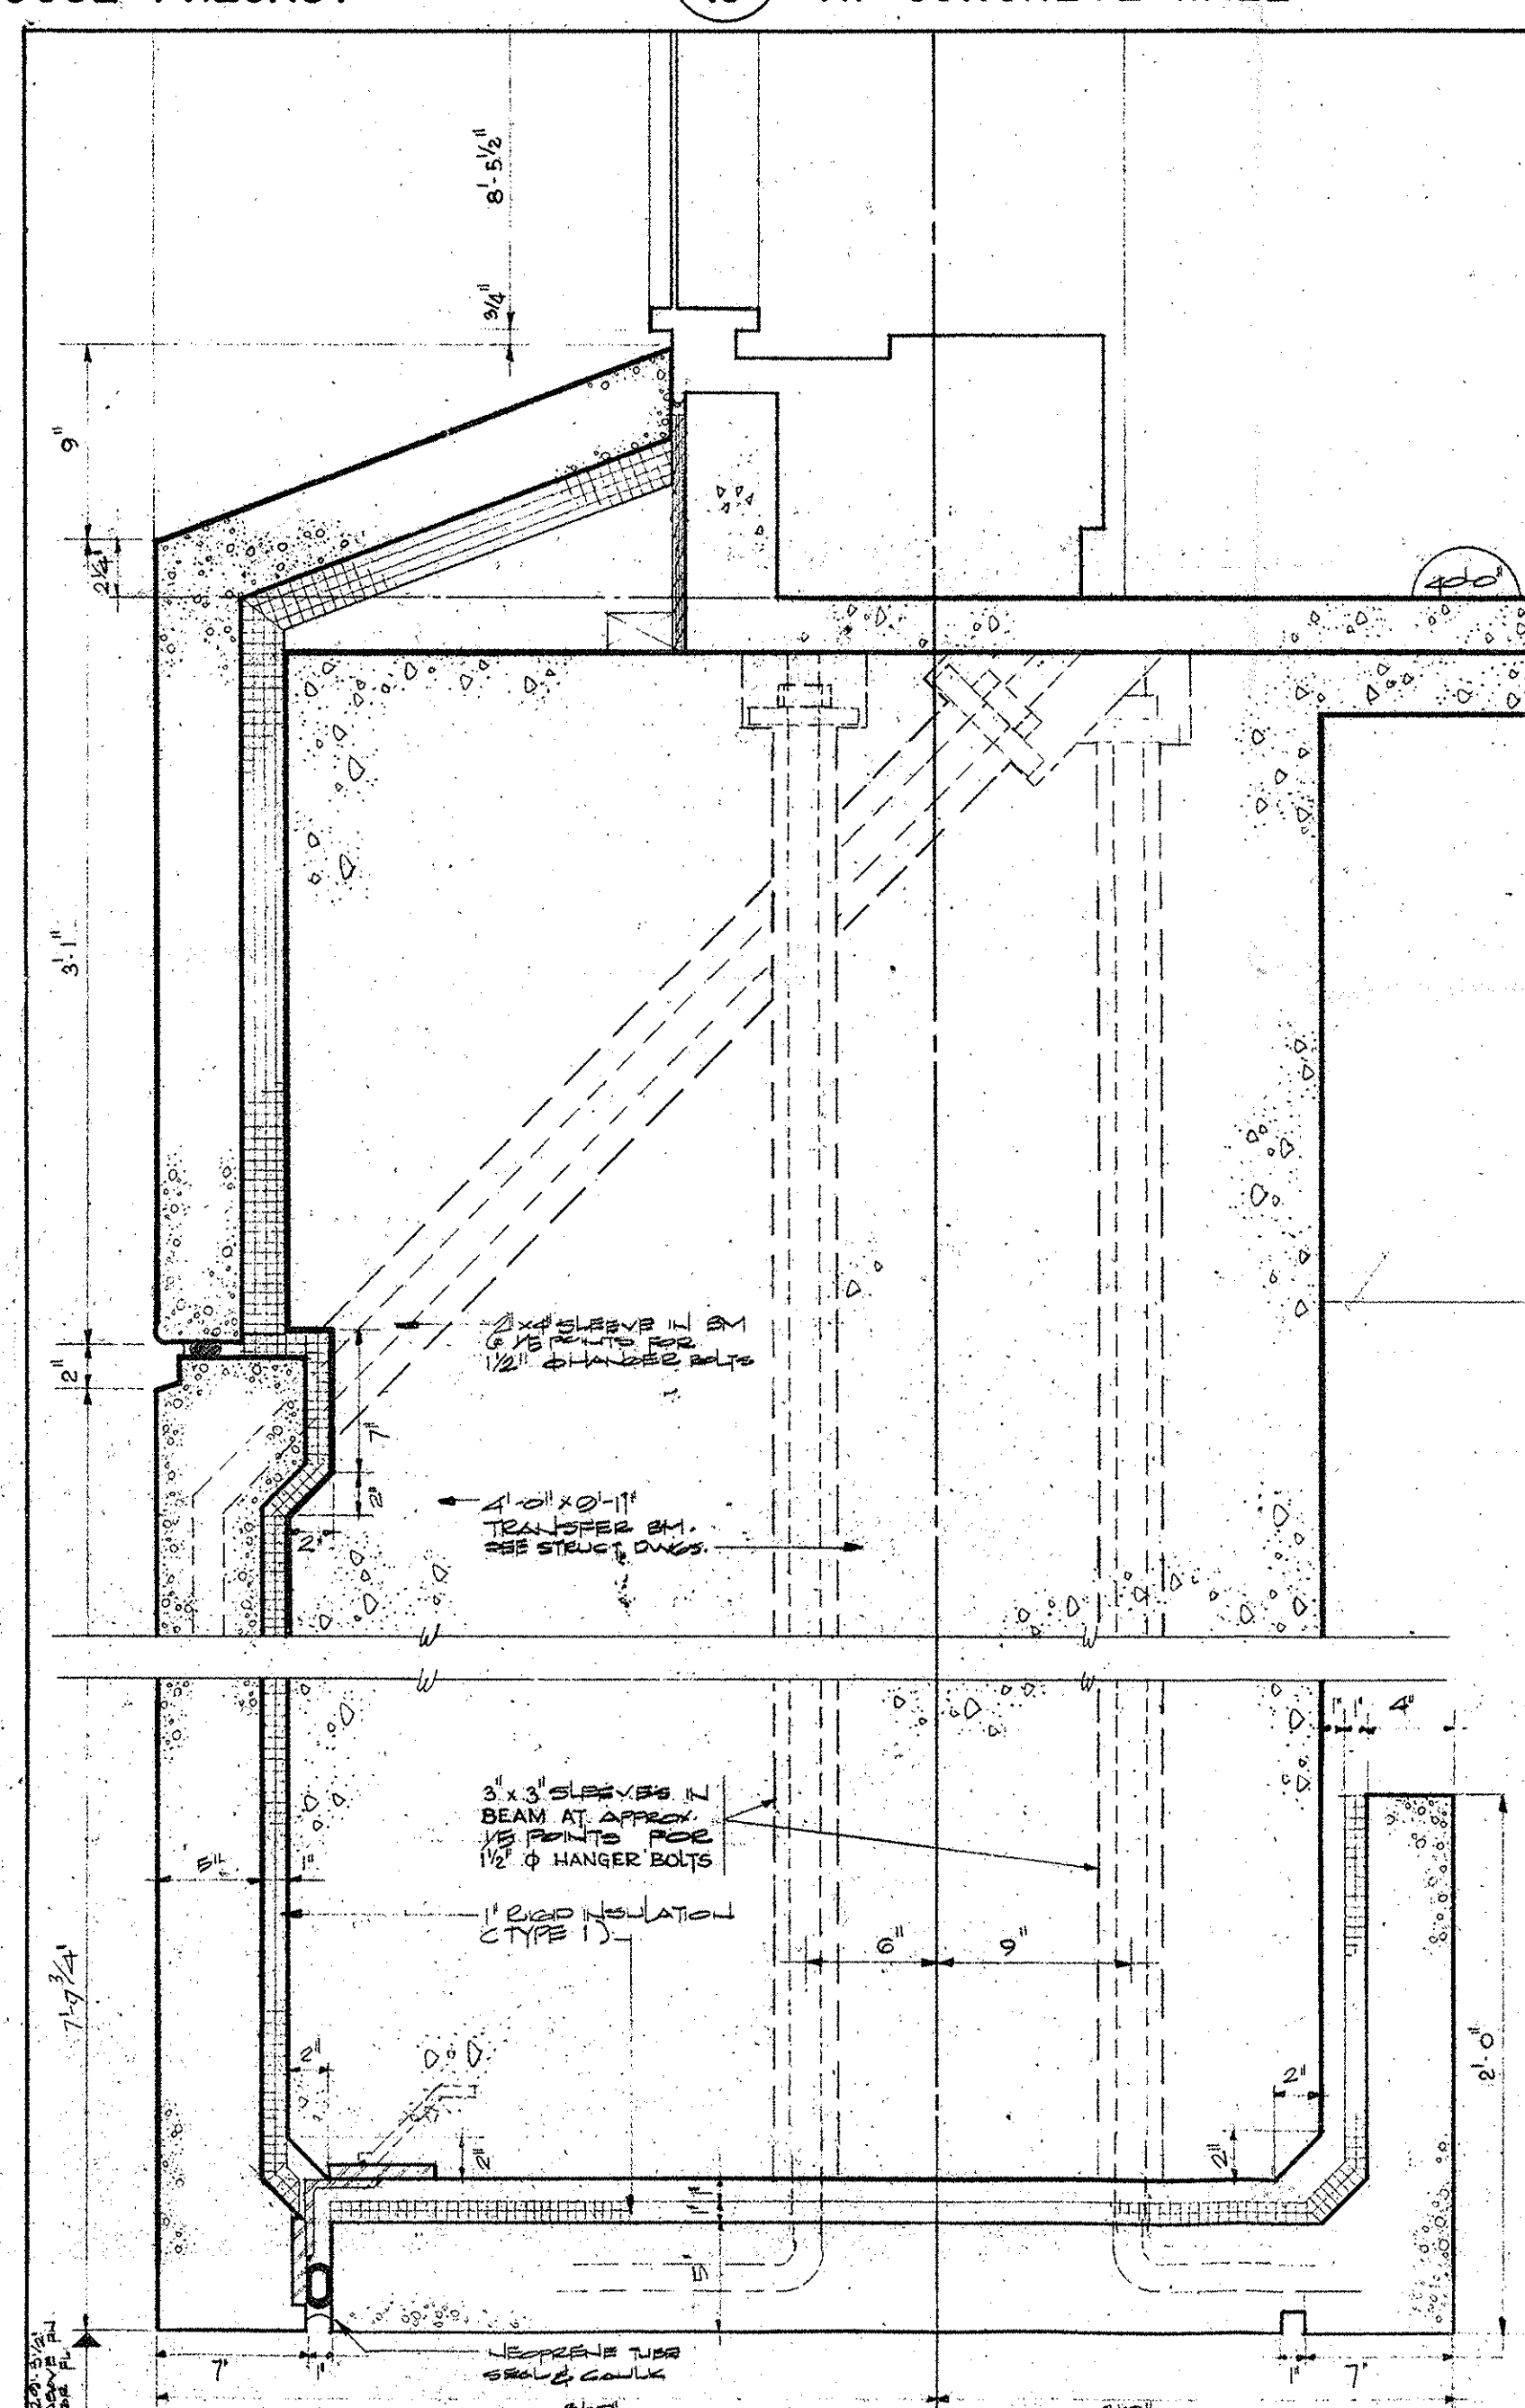


6 SECTION - PRECAST SPANDREL AT TRANSFER BEAM

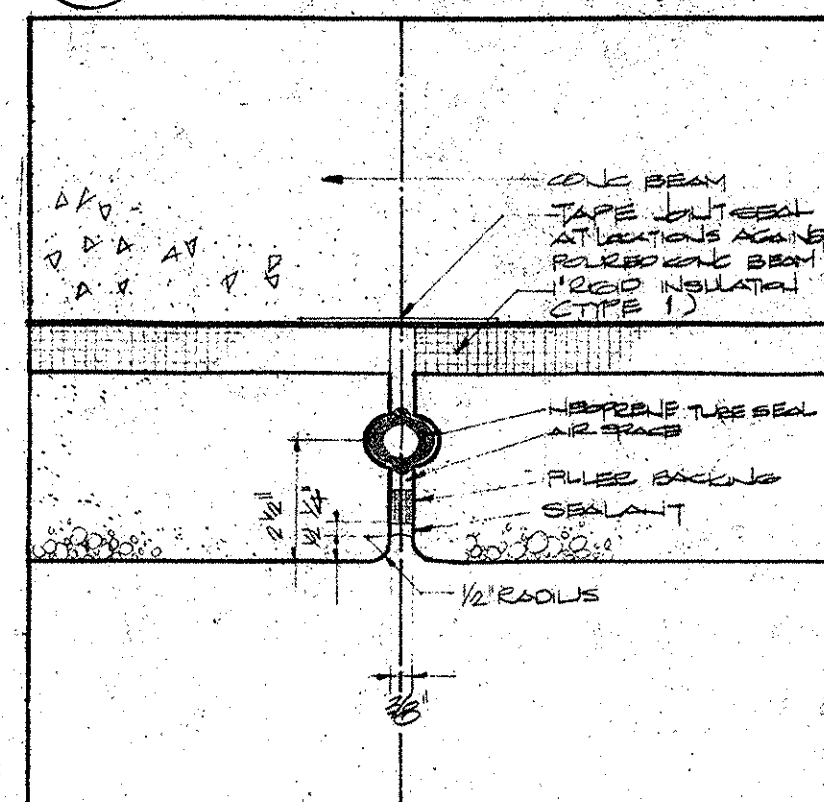


9 PLAN - TYP. VERTICAL JOINT AT PRECAST

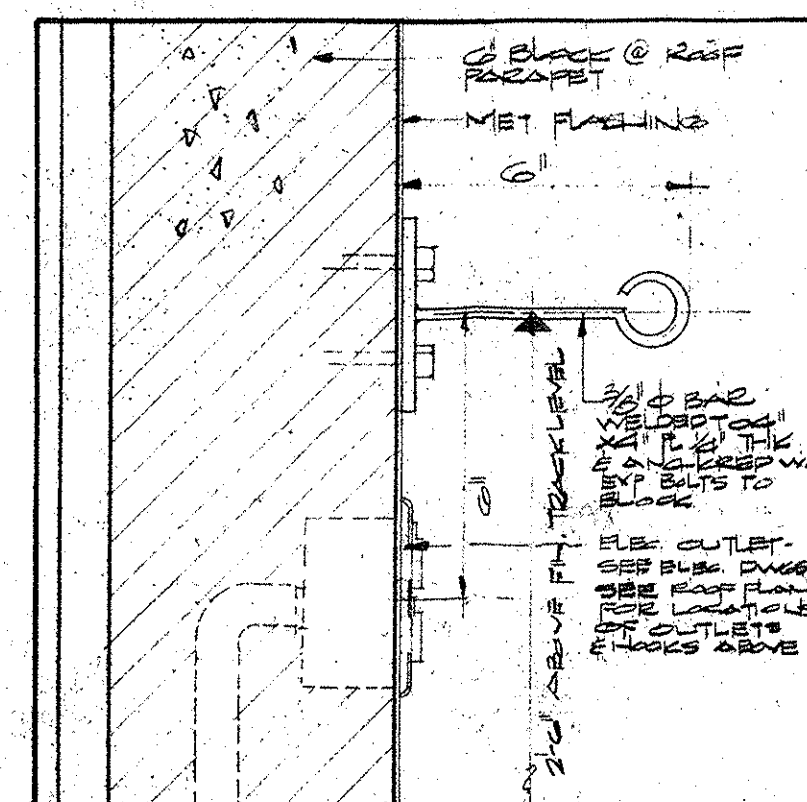


10 SECTION - POWER OUTLET AT ROOF PARAPET

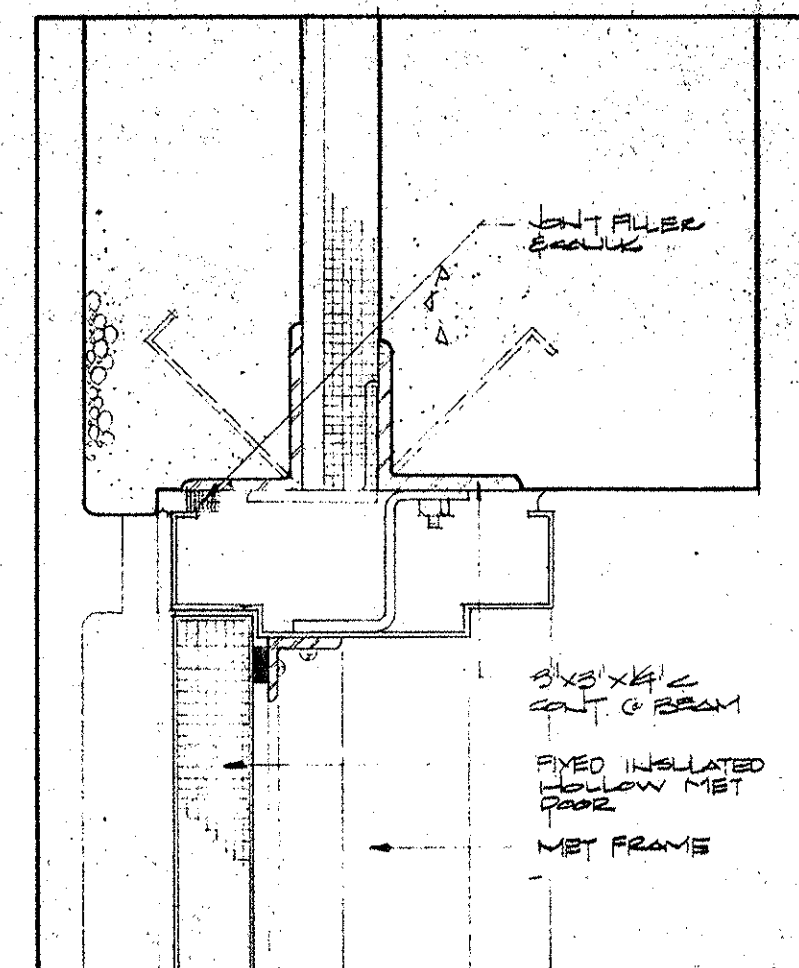


16 SECTION - HEAD-FIXED METAL PANEL AT BOILER RM.

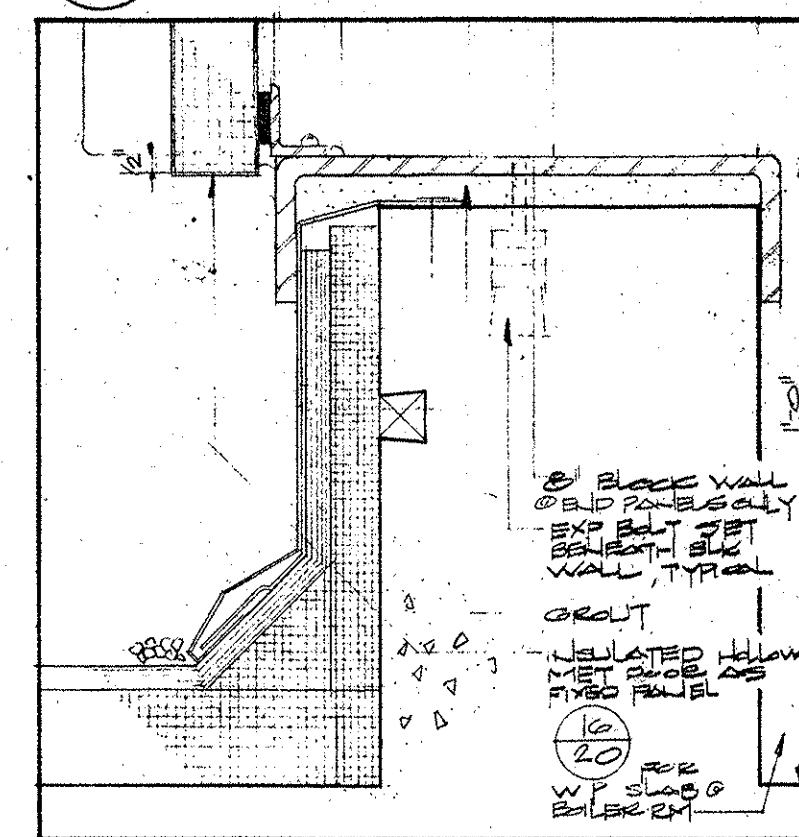


17 SECTION - SILL-FIXED METAL PANEL AT BOILER RM.

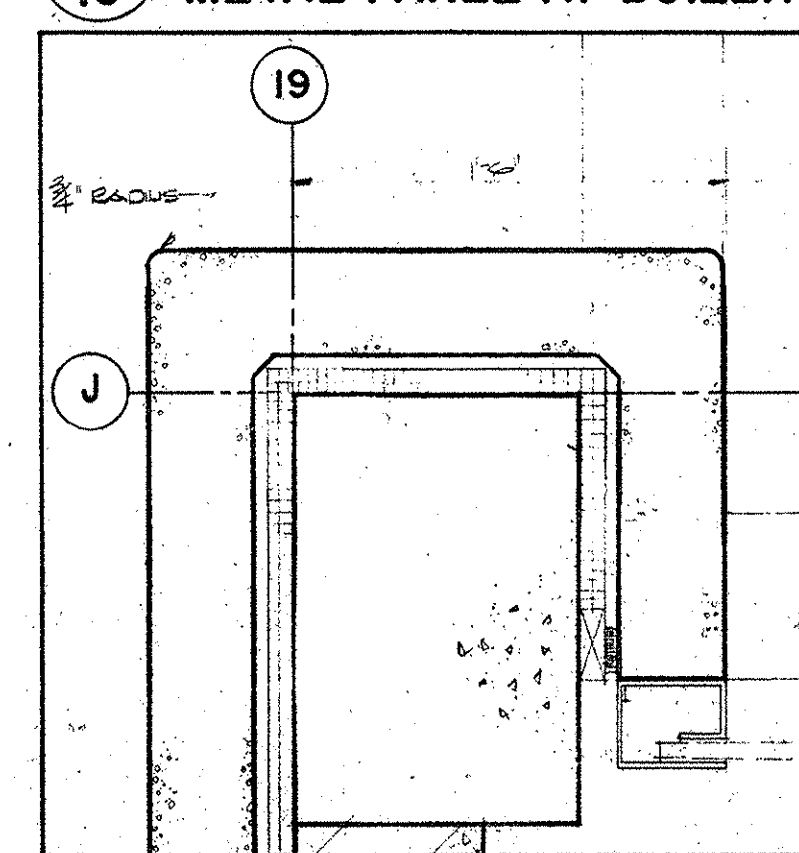


24 PLAN - JAMB - PRECAST AT OVERHEAD DOOR

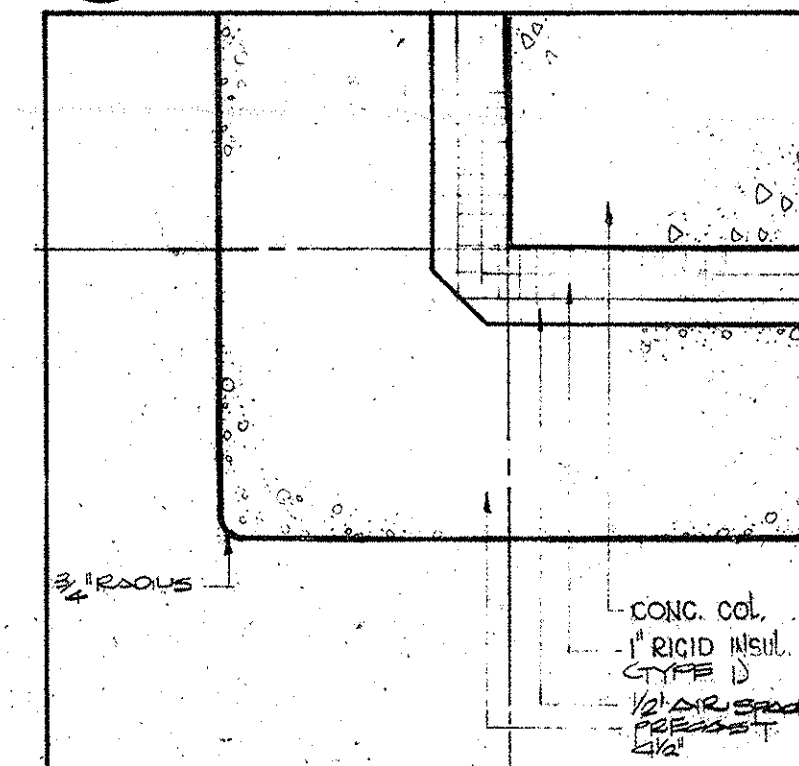


26 PLAN - TYPICAL PRECAST CORNER DETAIL AT RH.

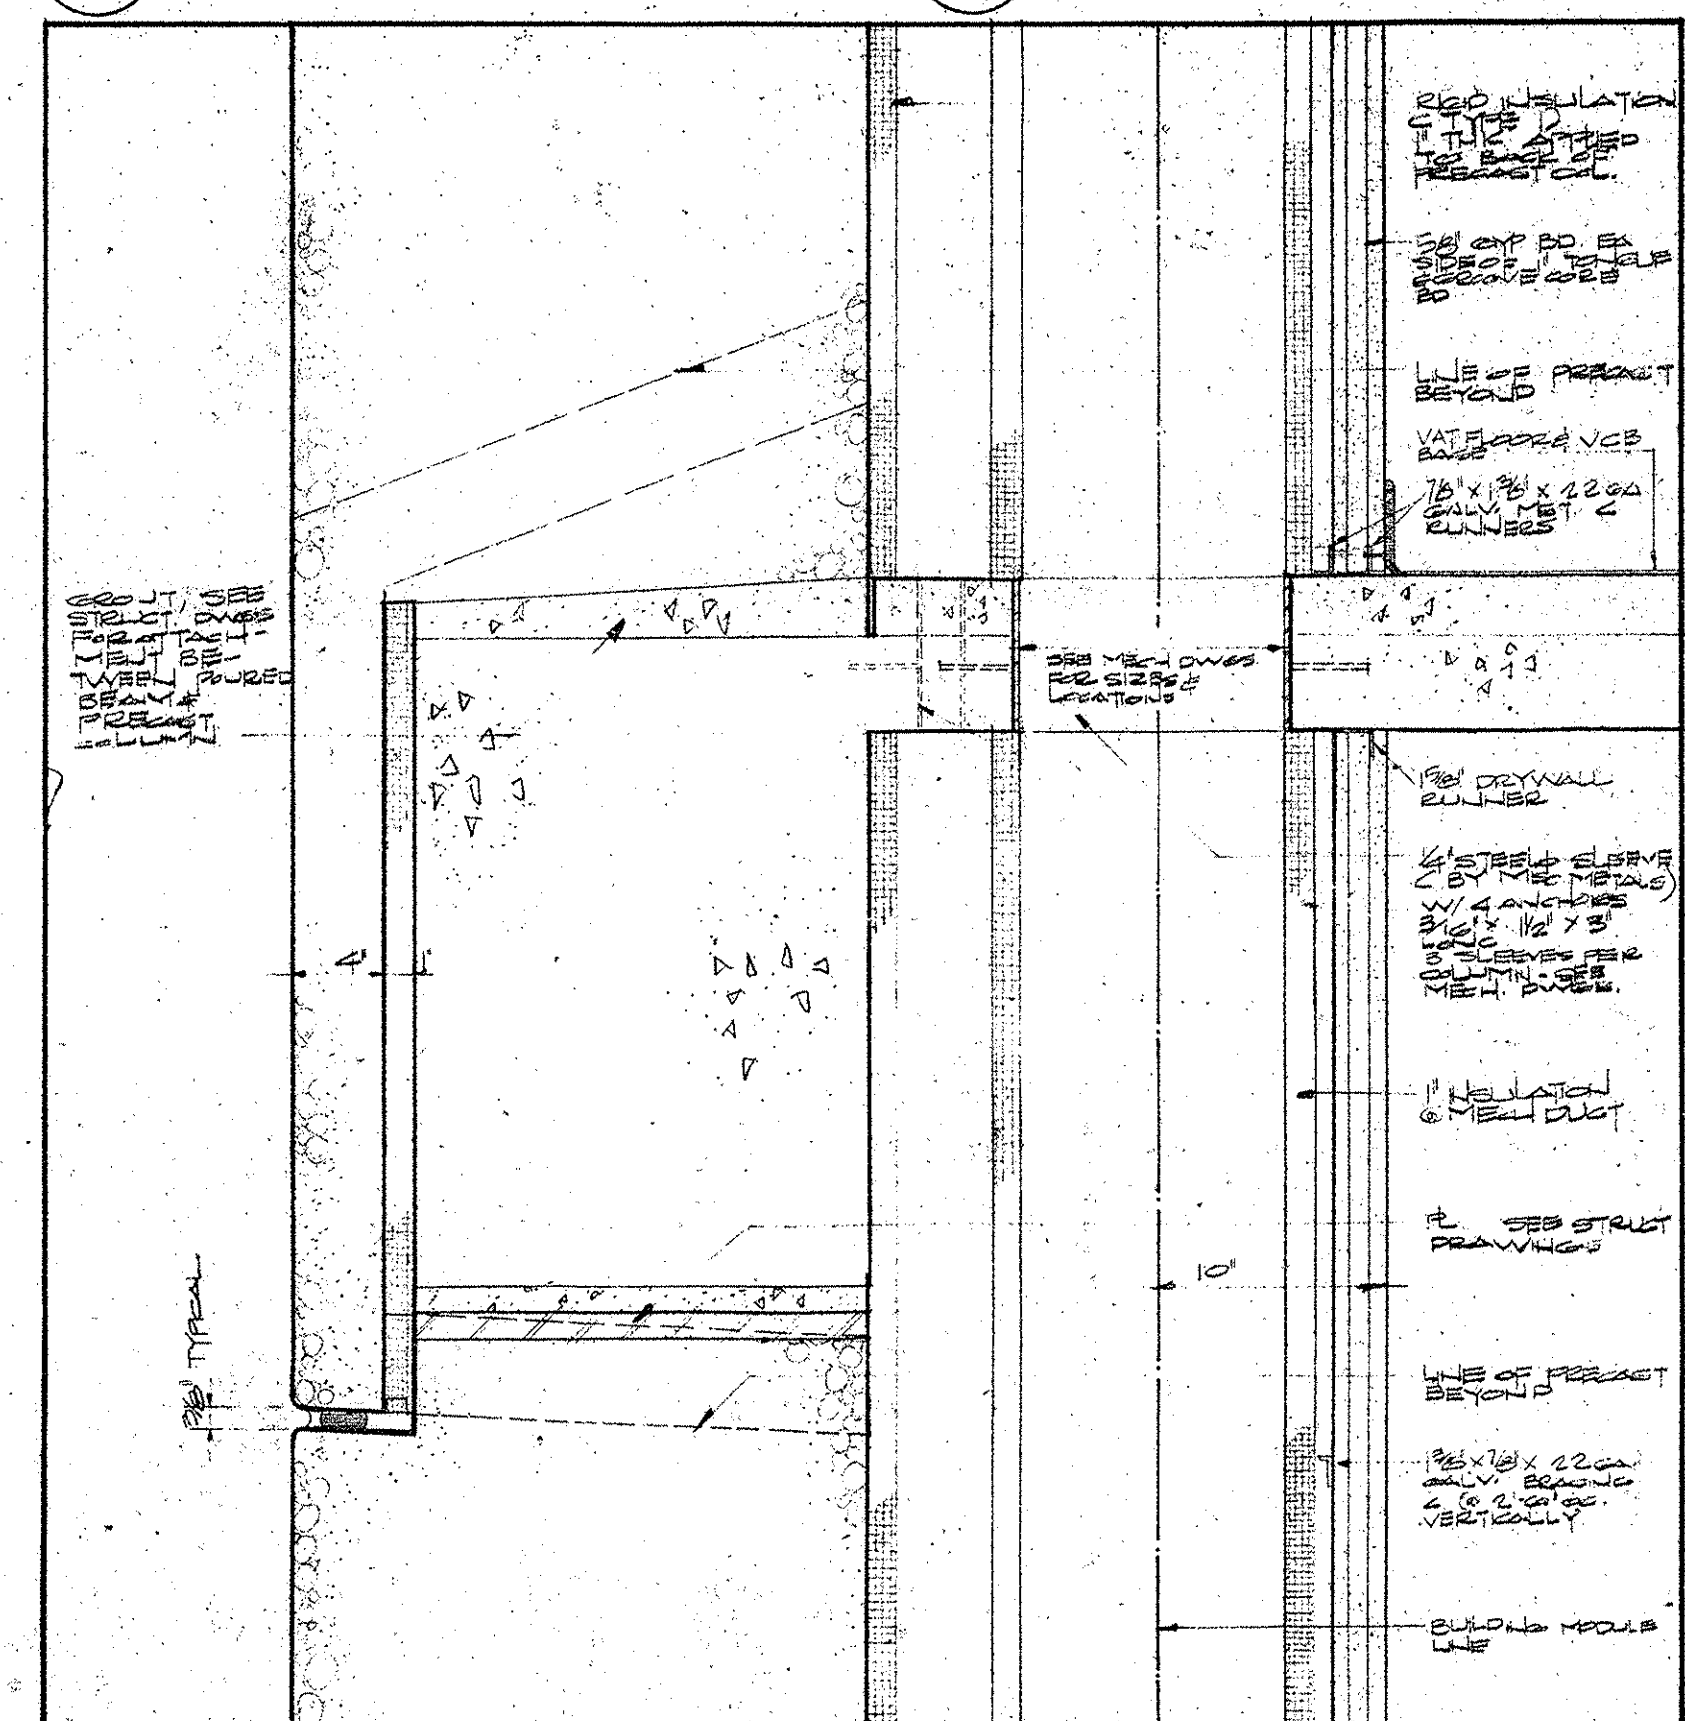


11 SECTION - TYPICAL PRECAST COLUMN

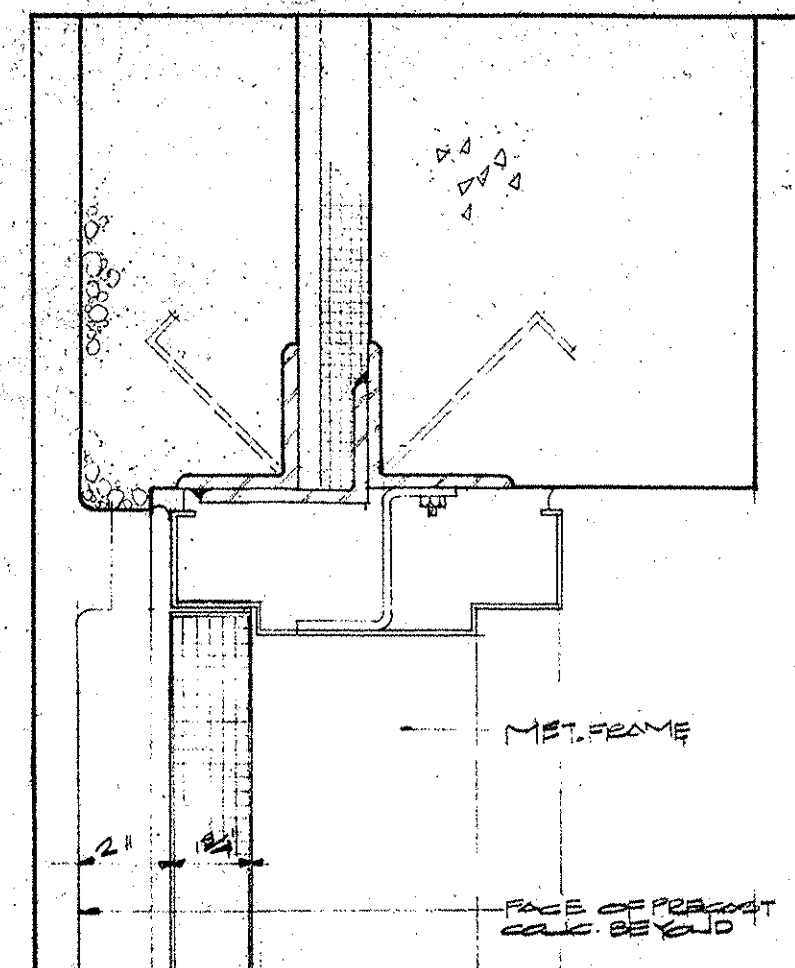


18 SECTION - HEAD-METAL DOOR AT BOILER ROOM

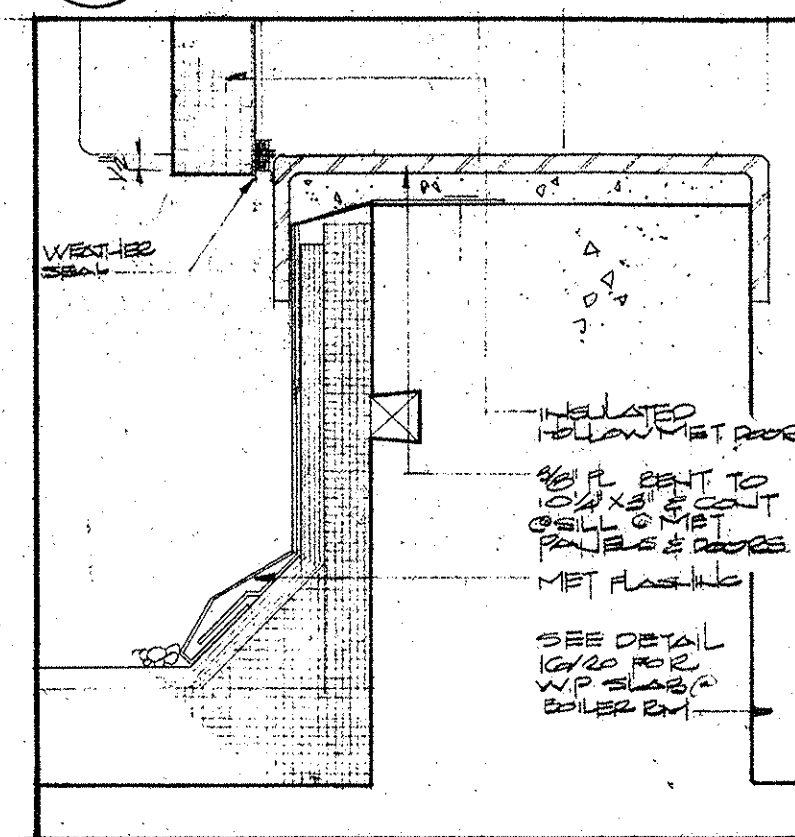


19 SECTION - SILL-METAL DOOR AT BOILER ROOM

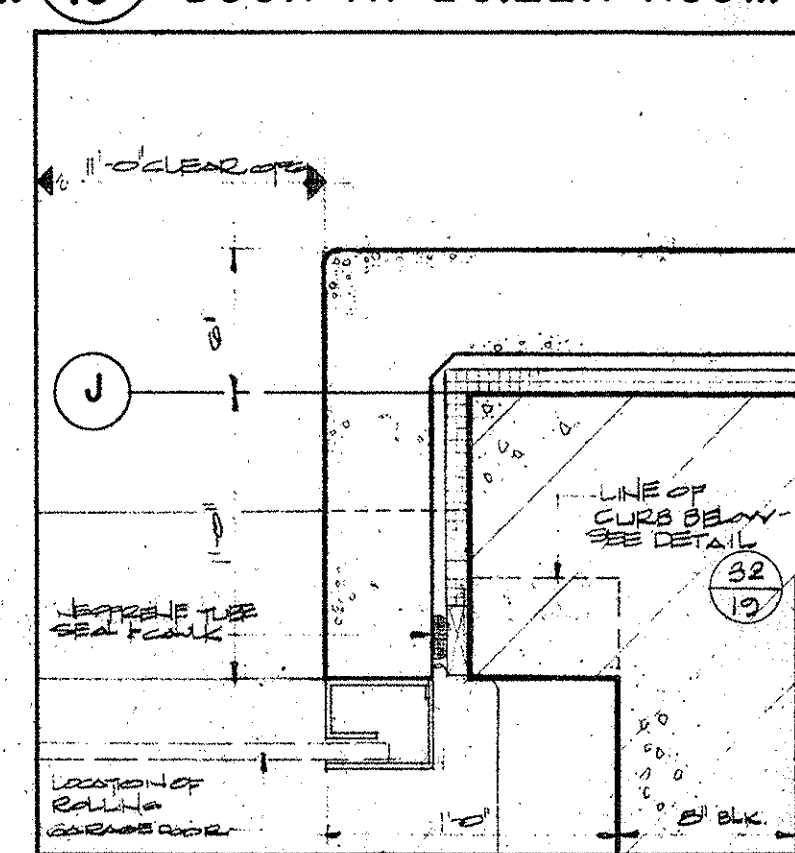


25 PLAN - JAMB - PRECAST AT OVERHEAD DOOR

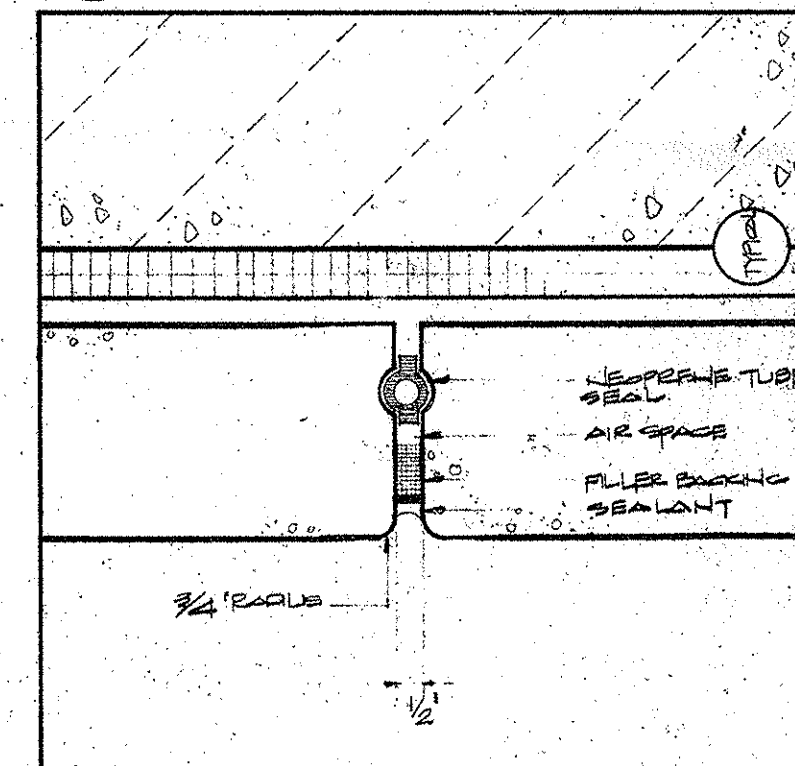


27 PLAN - TYPICAL VERTICAL JOINT AT PENTHOUSE

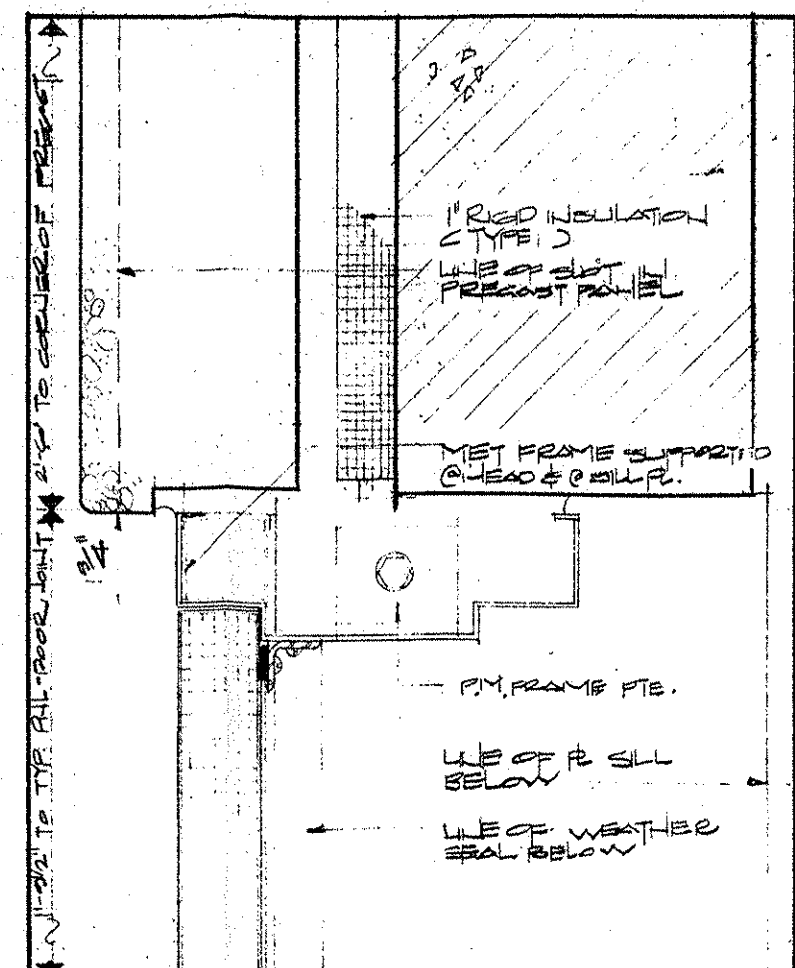


20 PLAN - JAMB - FIXED METAL PANEL AT BOILER RM.

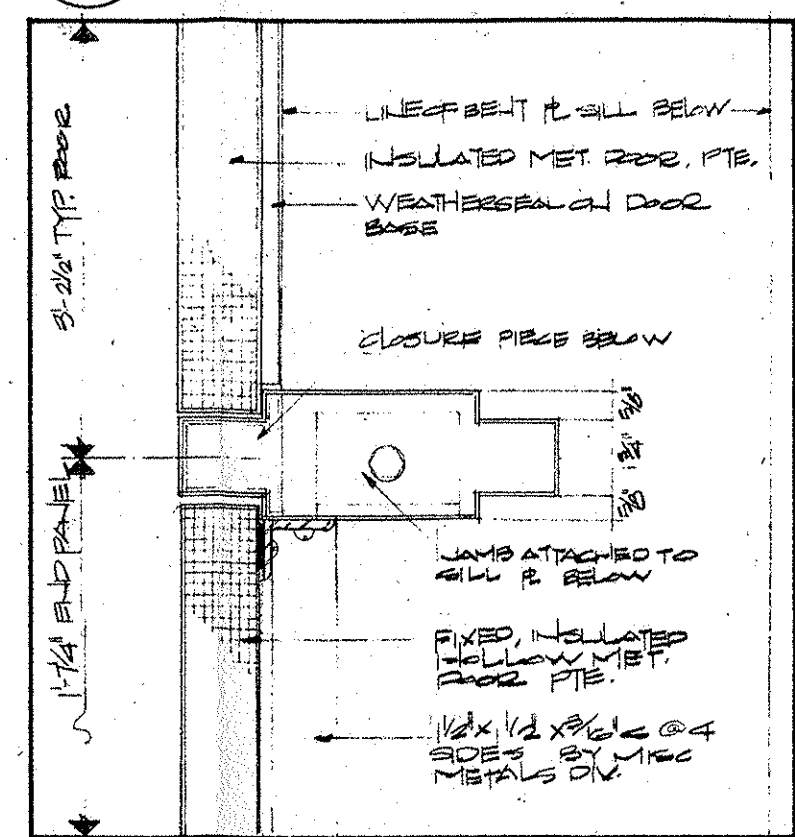


21 PLAN - JAMB - METAL DOOR AT BOILER ROOM

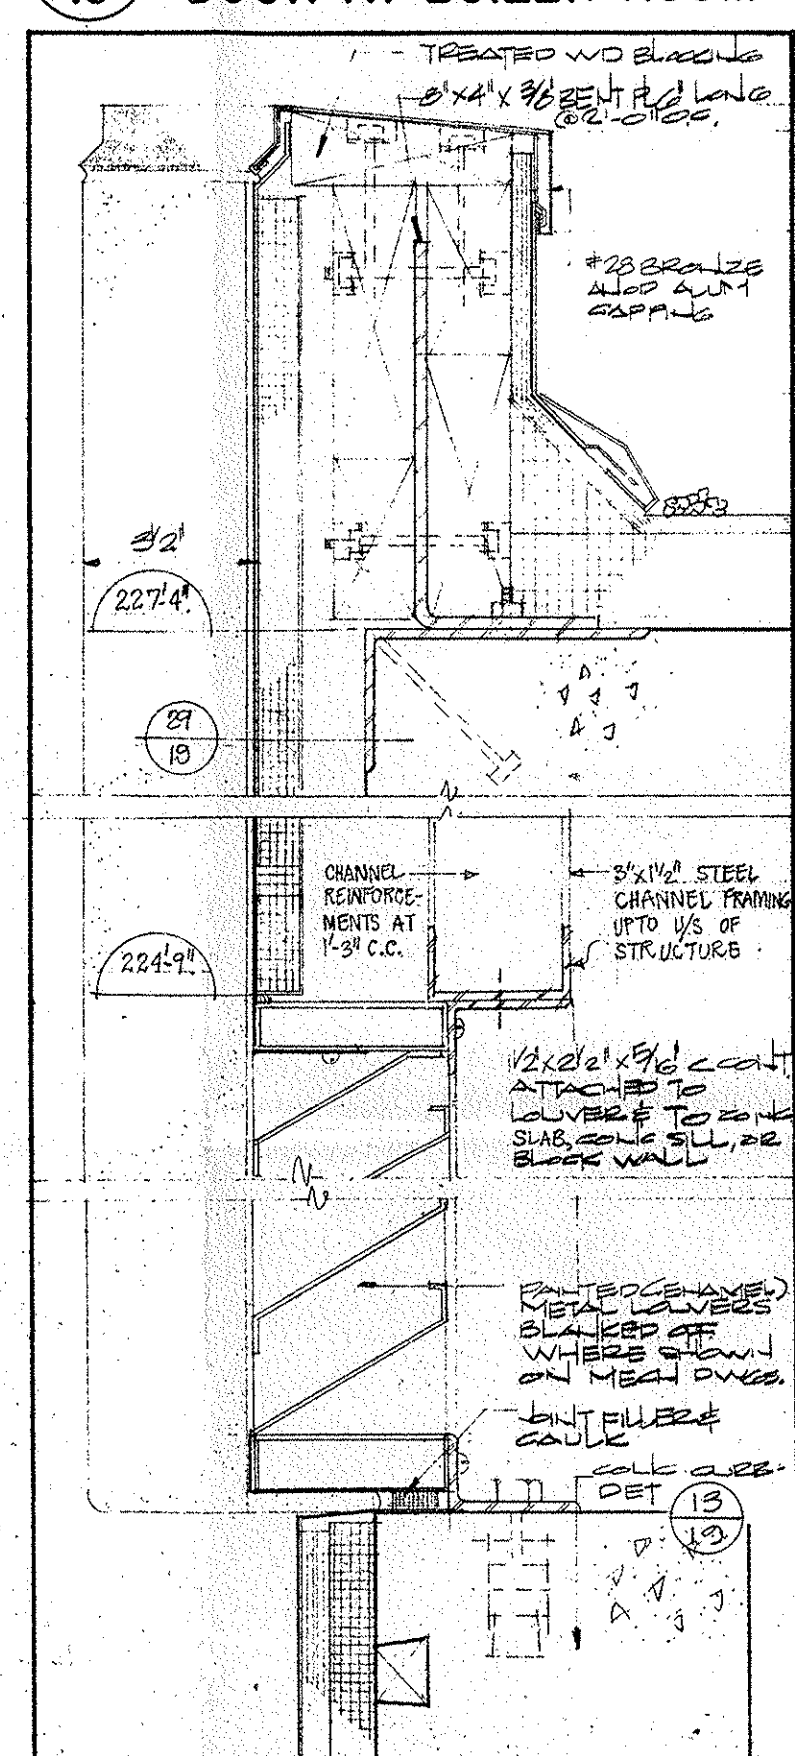


28 SECTION - METAL FASCIA AT PENTHOUSE LOUVRE

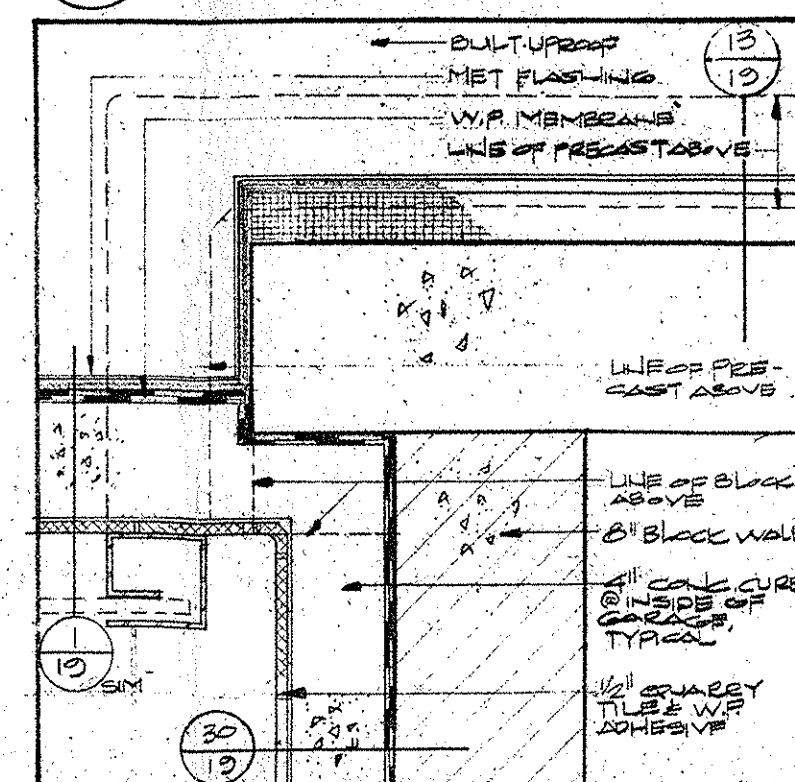


32 PLAN - QUARRY TILE CURB AT PENT. CURB

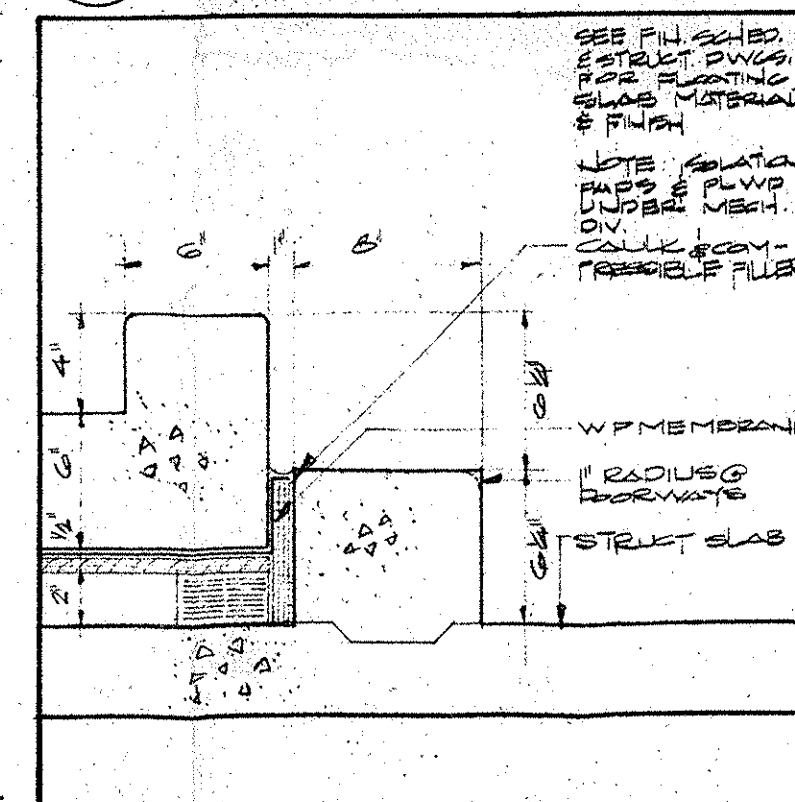


33 SECTION - FLOATING SLAB AT CONC. CURB

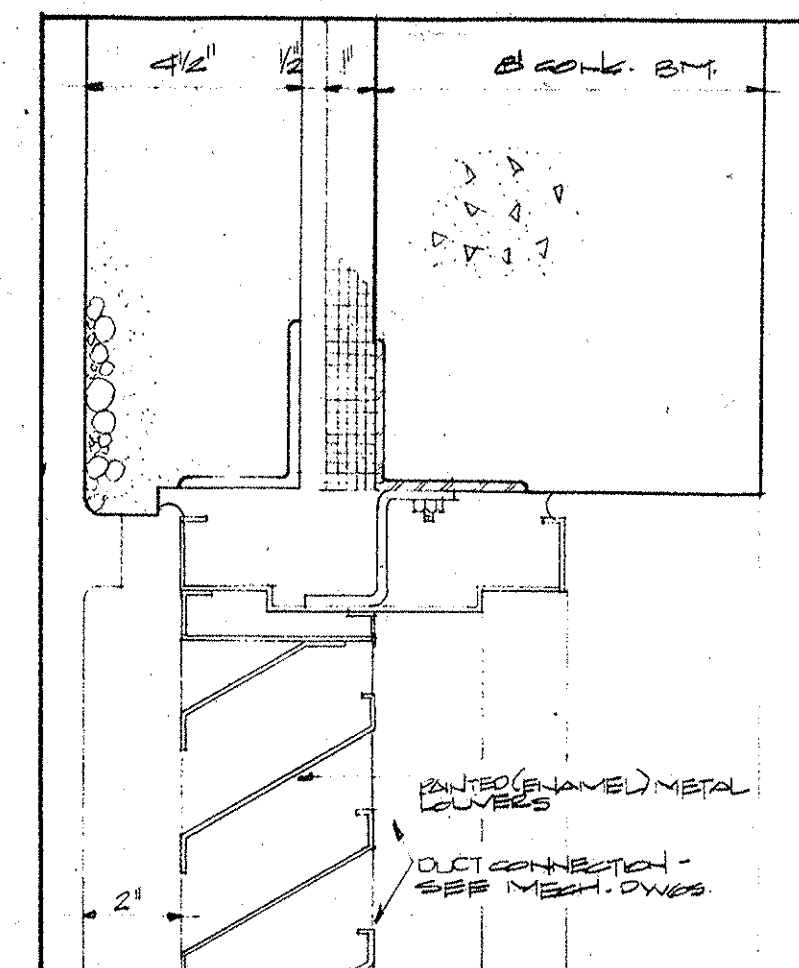


22 SECTION - HEAD - LOUVRE AT BOILER ROOM

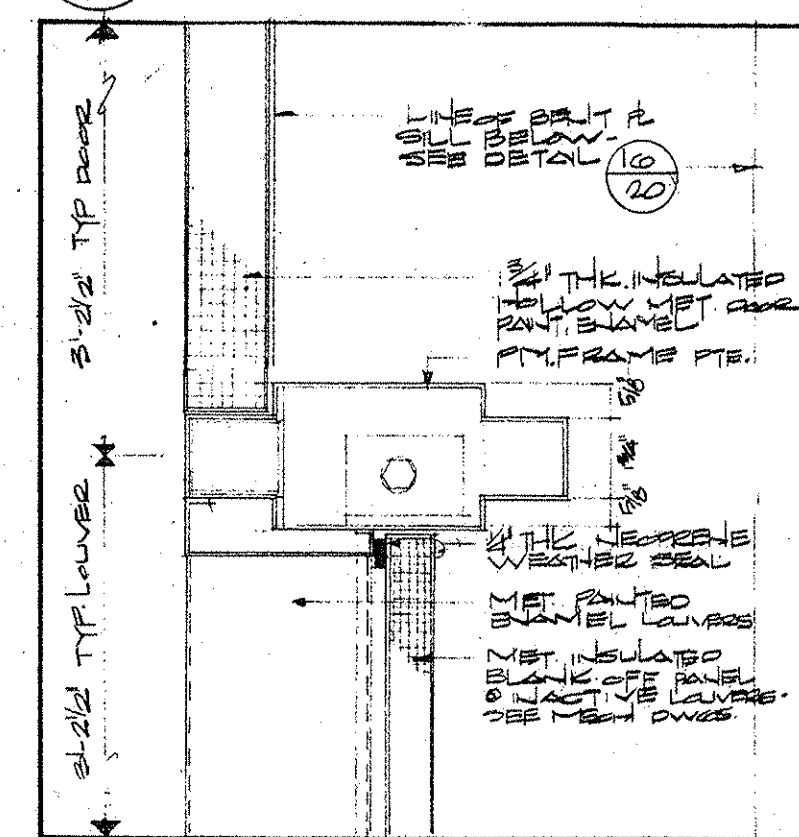


23 PLAN - JAMB - LOUVRE AT BOILER ROOM

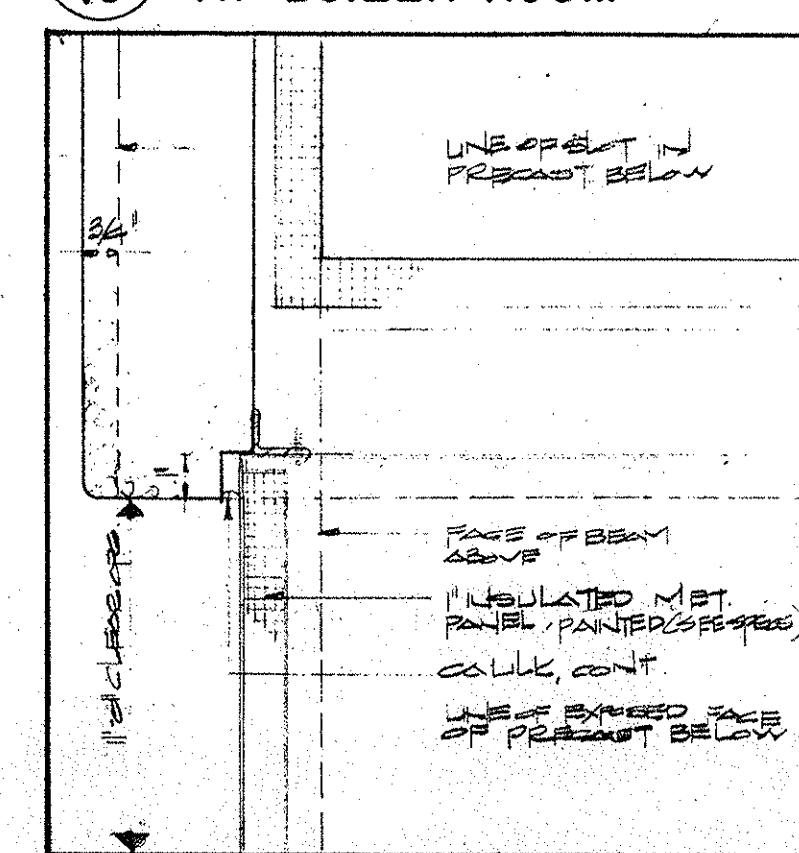


29 PLAN - JAMB - METAL FASCIA AT OVERHEAD DR.

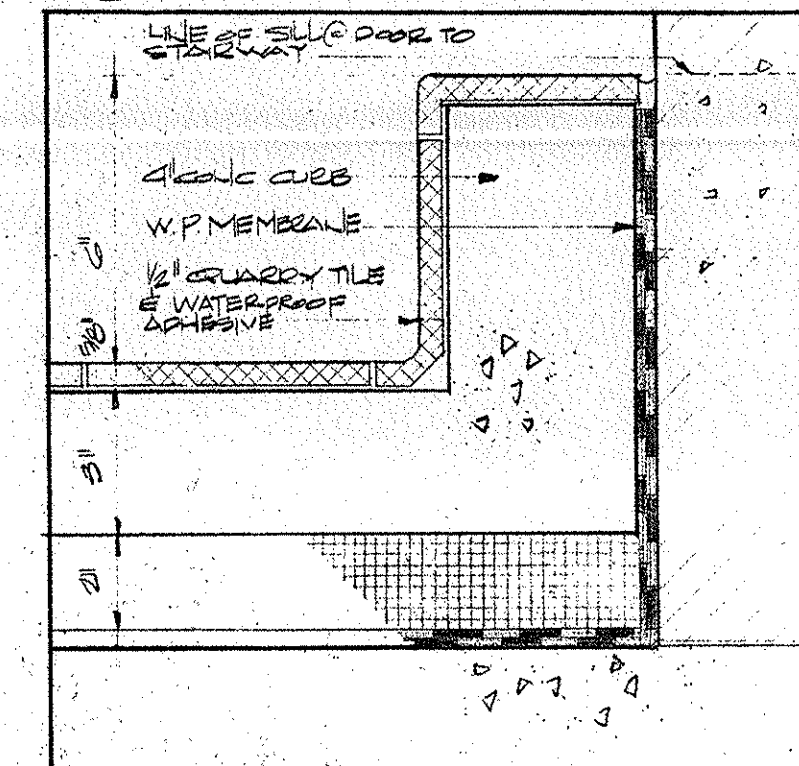

30 SECTION - INT. CURB AT PENTHOUSE GARAGE

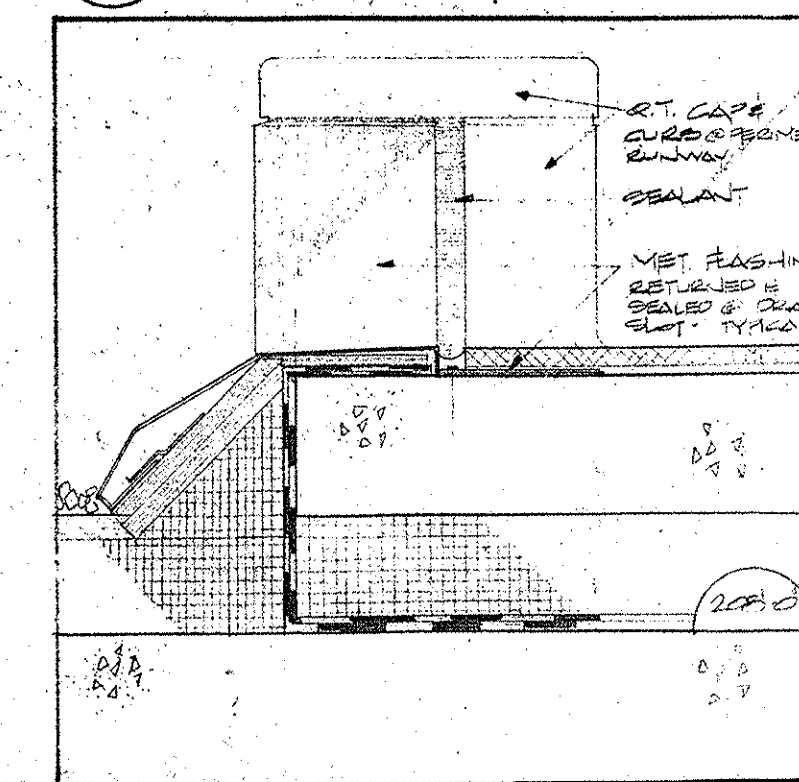

31 SECTION - DRAIN SLOT AT PERIMETER RUNWAY

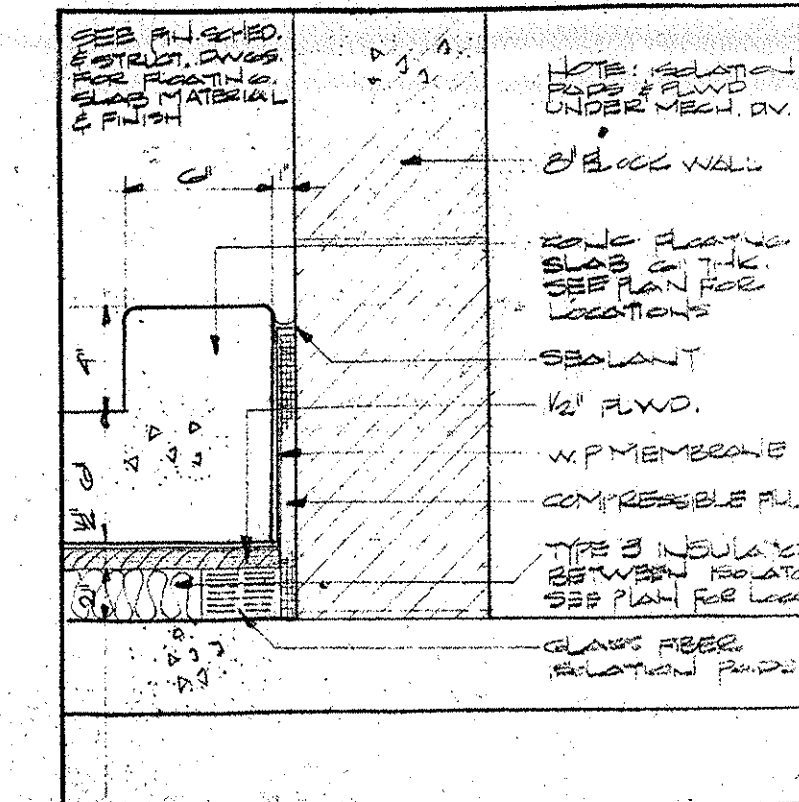

34 SECTION - FLOATING SLAB AT BLOCK WALL

REVISIONS

NO.	DESCRIPTION	DATE
1	As Issued	1971

Drawn by: [Signature]
Checked by: [Signature]
Date: 1971

Project: [Project Name]
Design: [Design Name]
Architectural: [Architectural Name]
Structural: [Structural Name]
Mechanical: [Mechanical Name]
Electrical: [Electrical Name]
Specifications: [Specifications Name]
Process: [Process Name]
Printed: [Printed Name]

All measurements must be checked on the work by the contractor.
All points and specifications are the property of the architect and must be returned at the completion of the work.
This drawing is to be used for construction purposes only and is not to be reproduced.

NATIONAL LIFE OF CANADA
Head Office Building
University Avenue, Toronto, Canada

Searle Wilbee Rowland
Architects
Engineers
Planners
Toronto
Canada

PRECAST CONCRETE
SECTIONS & DETAILS
Scale: 1 1/2" = 1'-0"
Sheet Number: 69039-19