




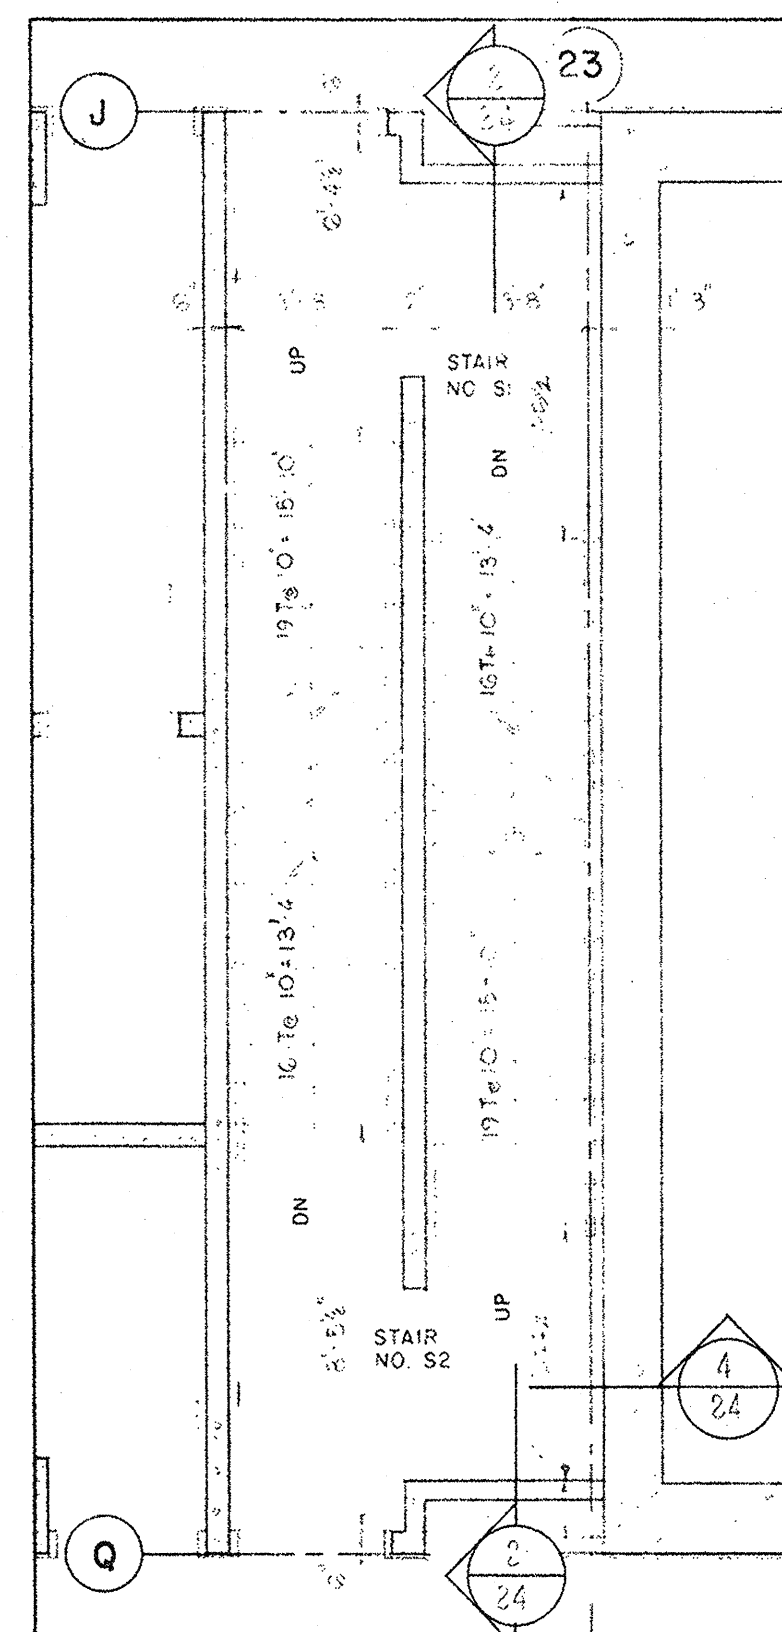


8 PLAN - STAIRS SI & S2
25 3RD FLOOR

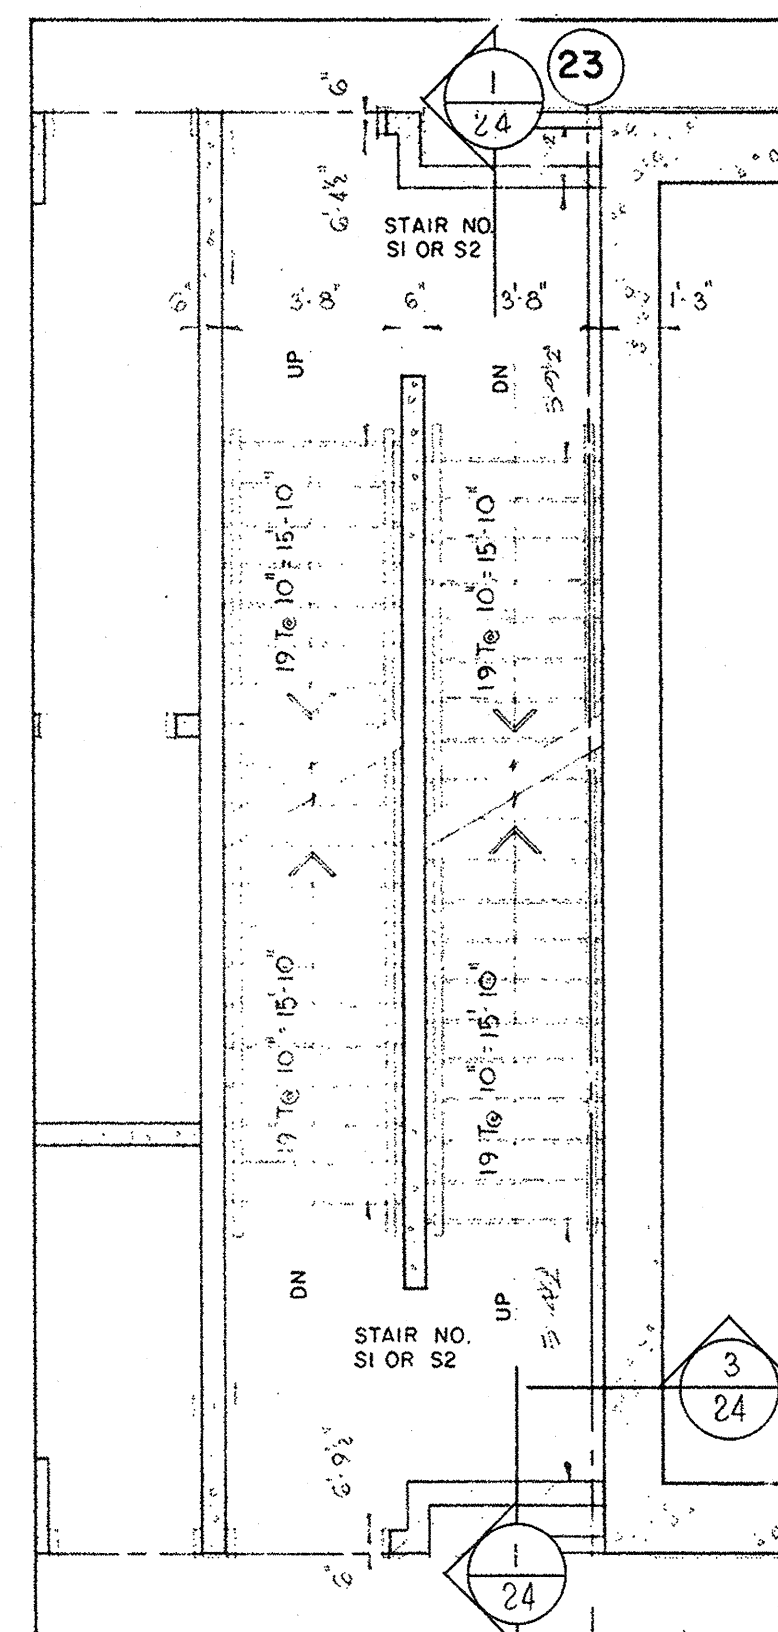


9 PLAN - STAIRS SI & S2
25 TYPICAL FLOOR

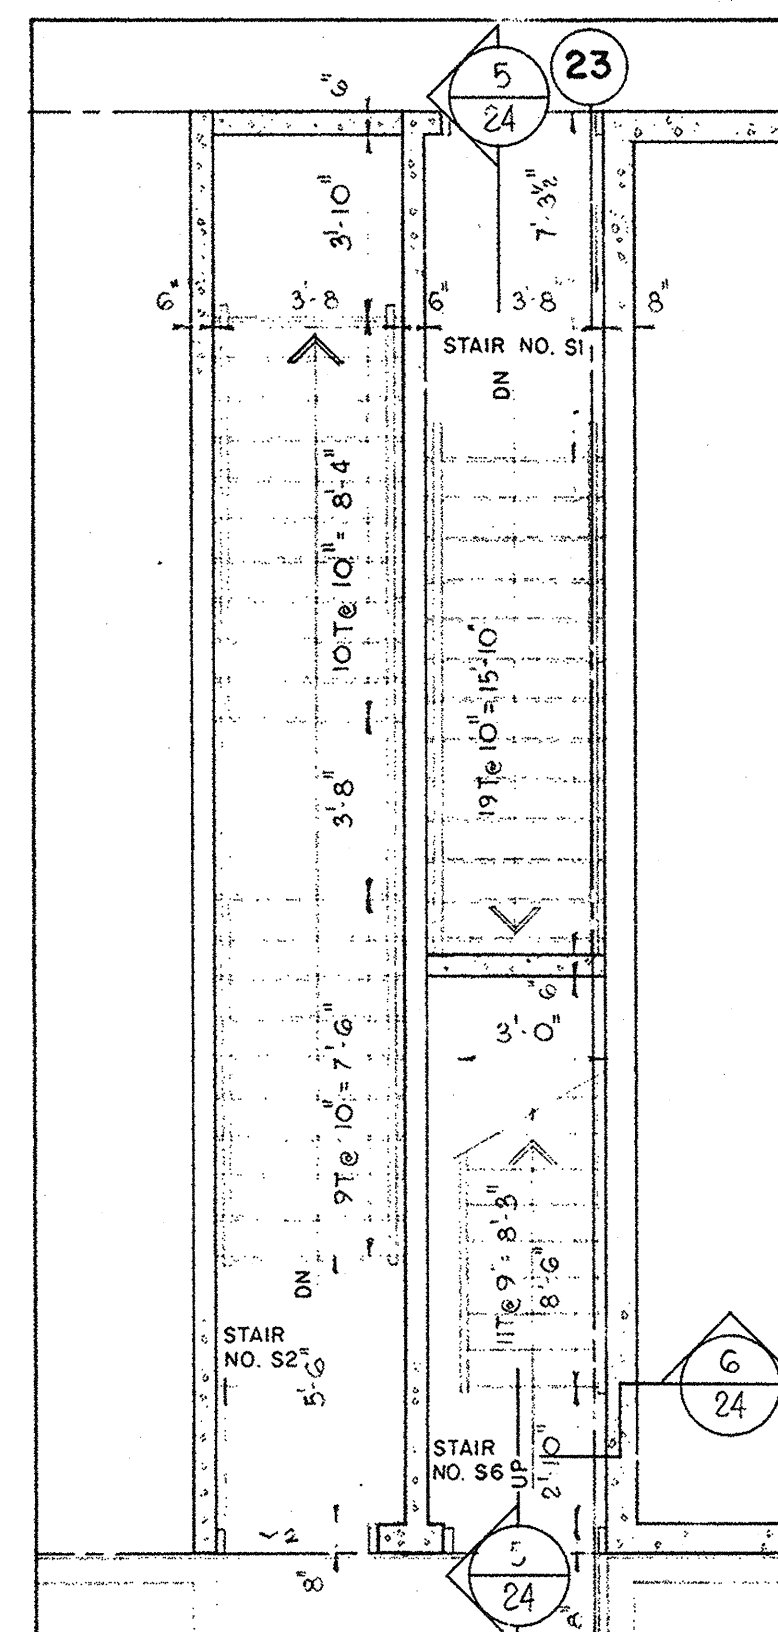


10 PLAN - STAIRS SI, S2 & S6
25 MECHANICAL FLOOR

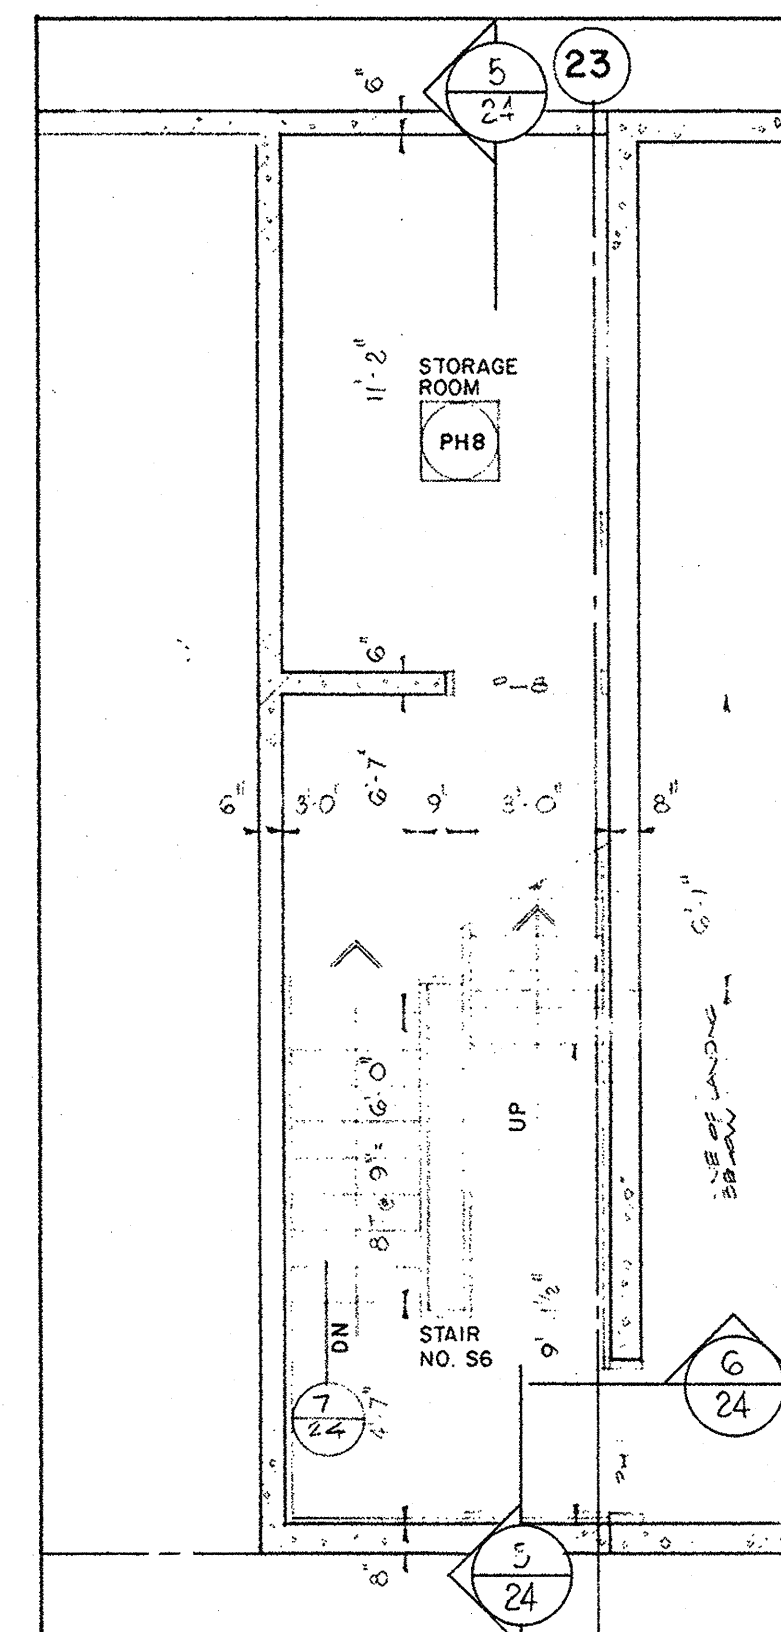


11 PLAN - STAIR S6
25 MACHINE LEVEL 1

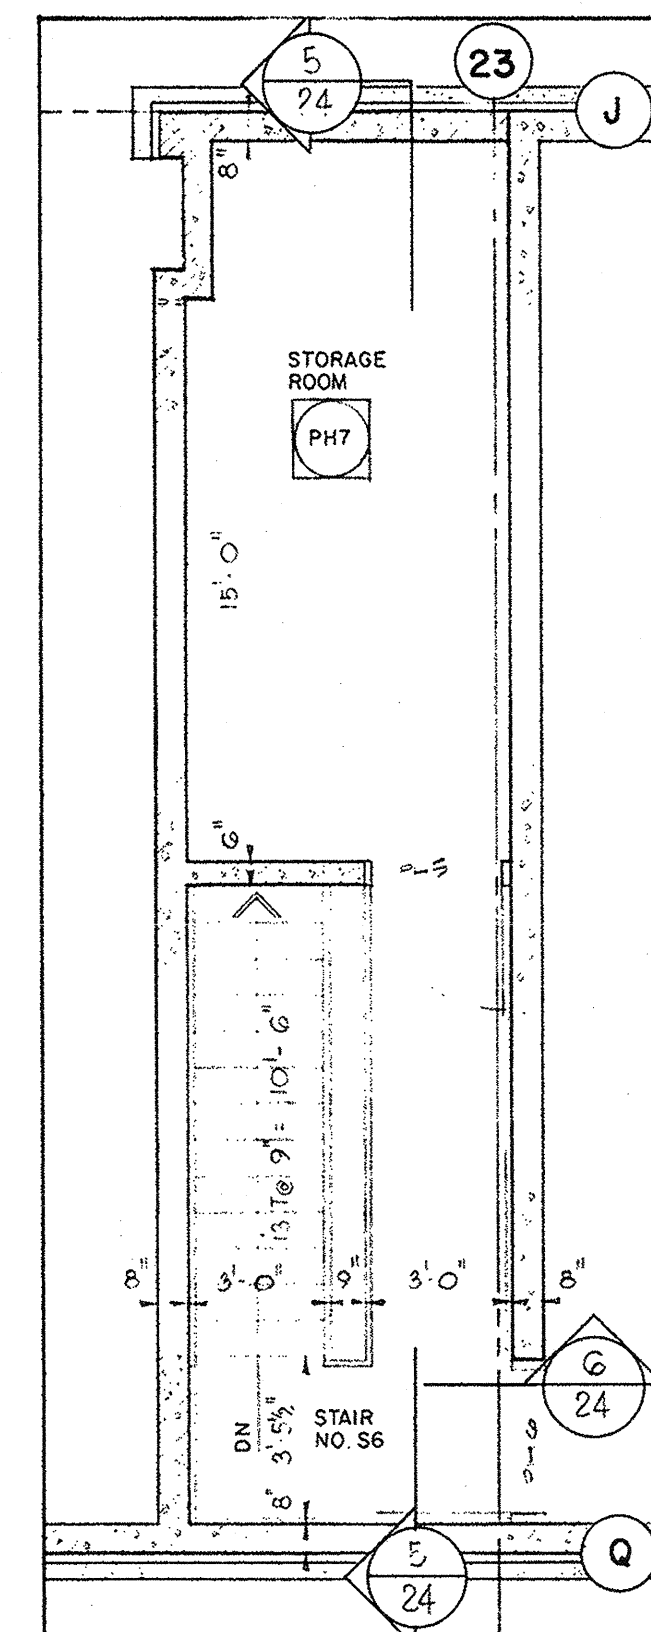


12 PLAN - STAIR S6
25 MACHINE LEVEL 2

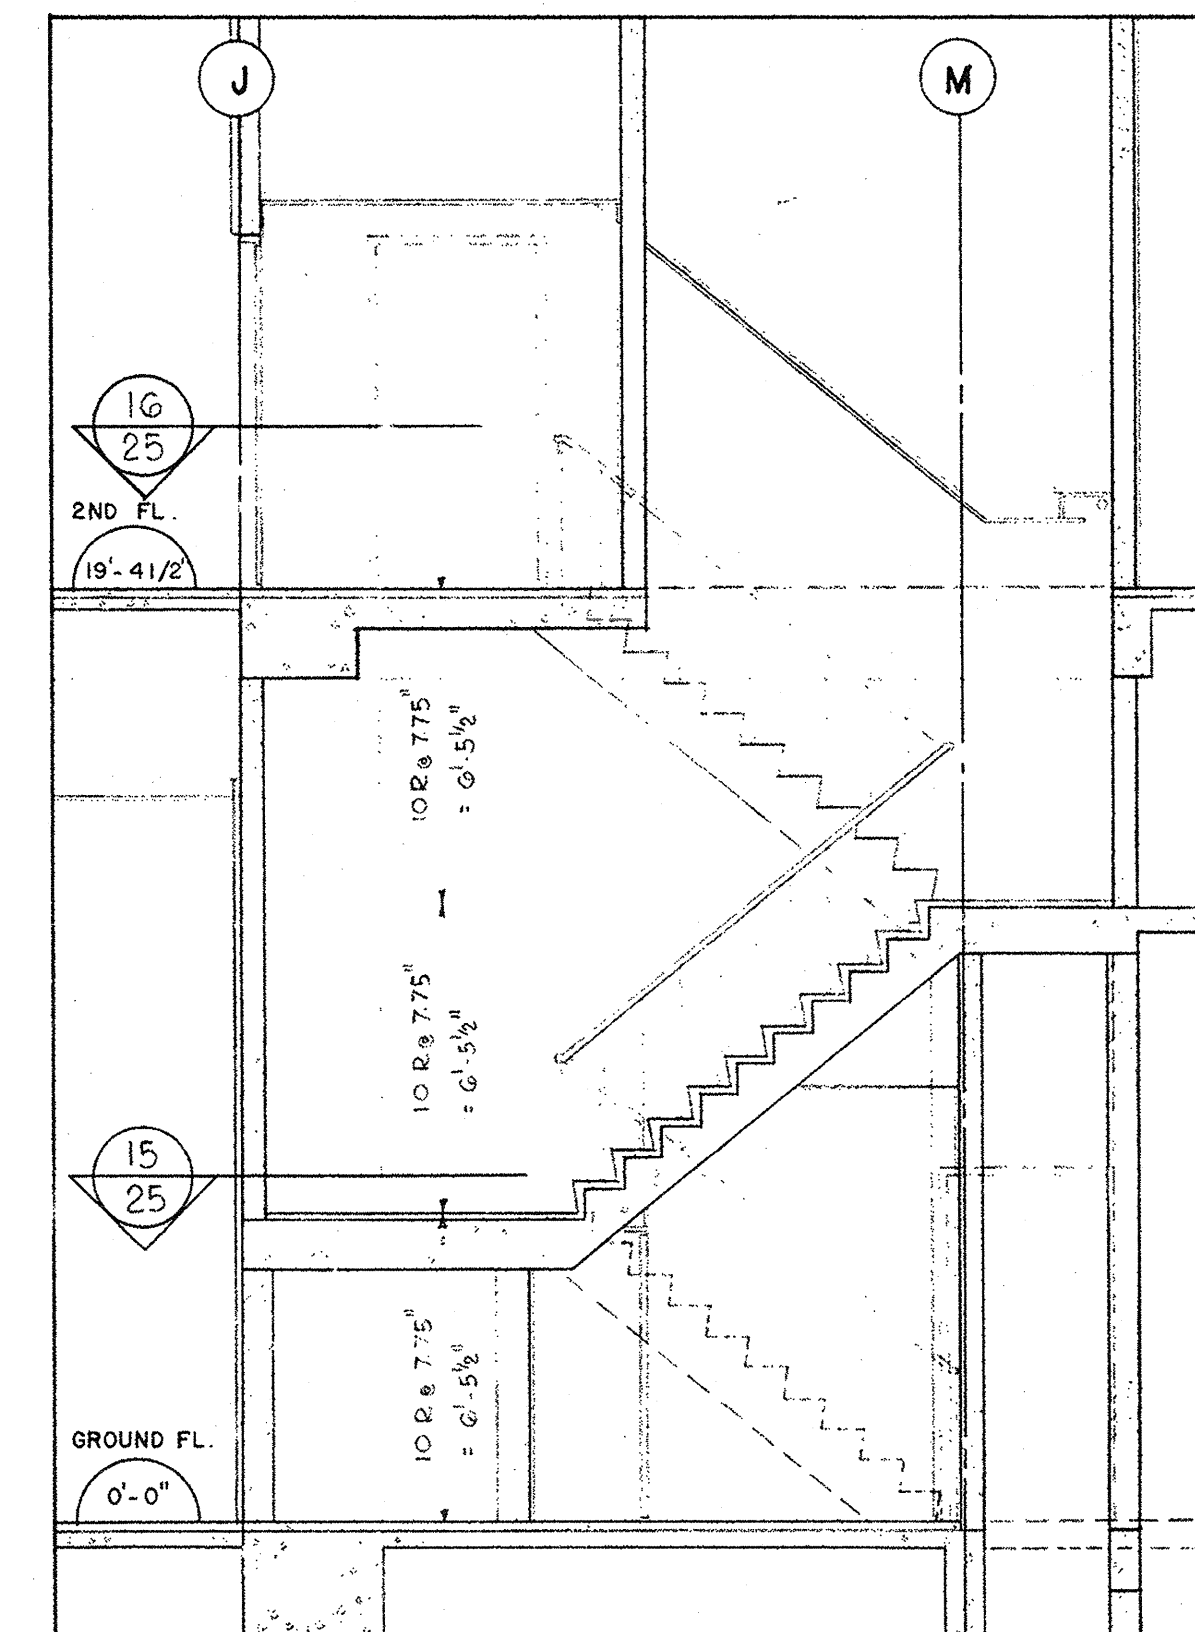


13 SECTION - STAIR S5
25

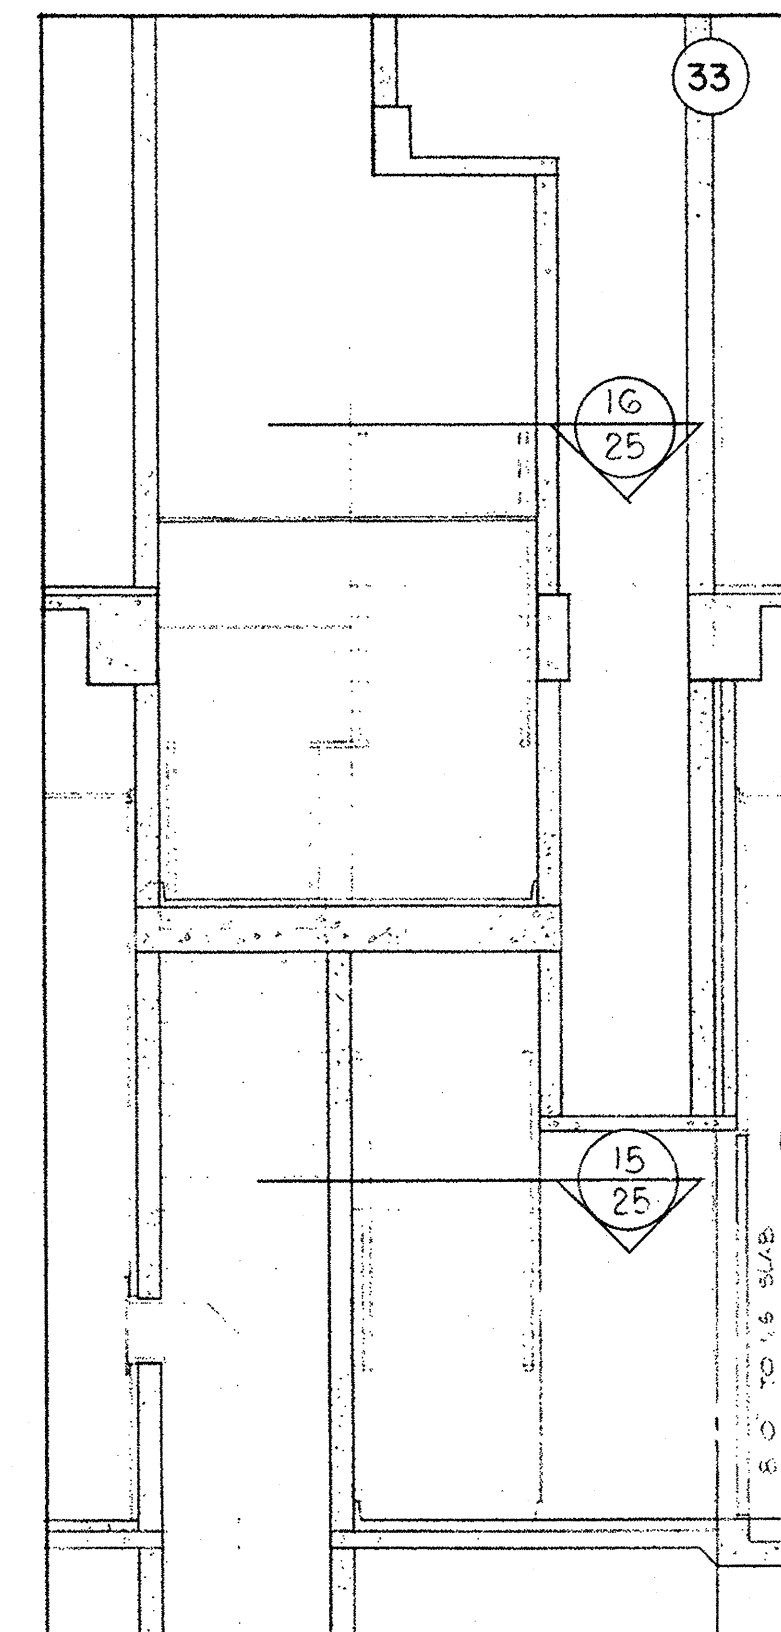


14 SECTION - STAIR S5
25

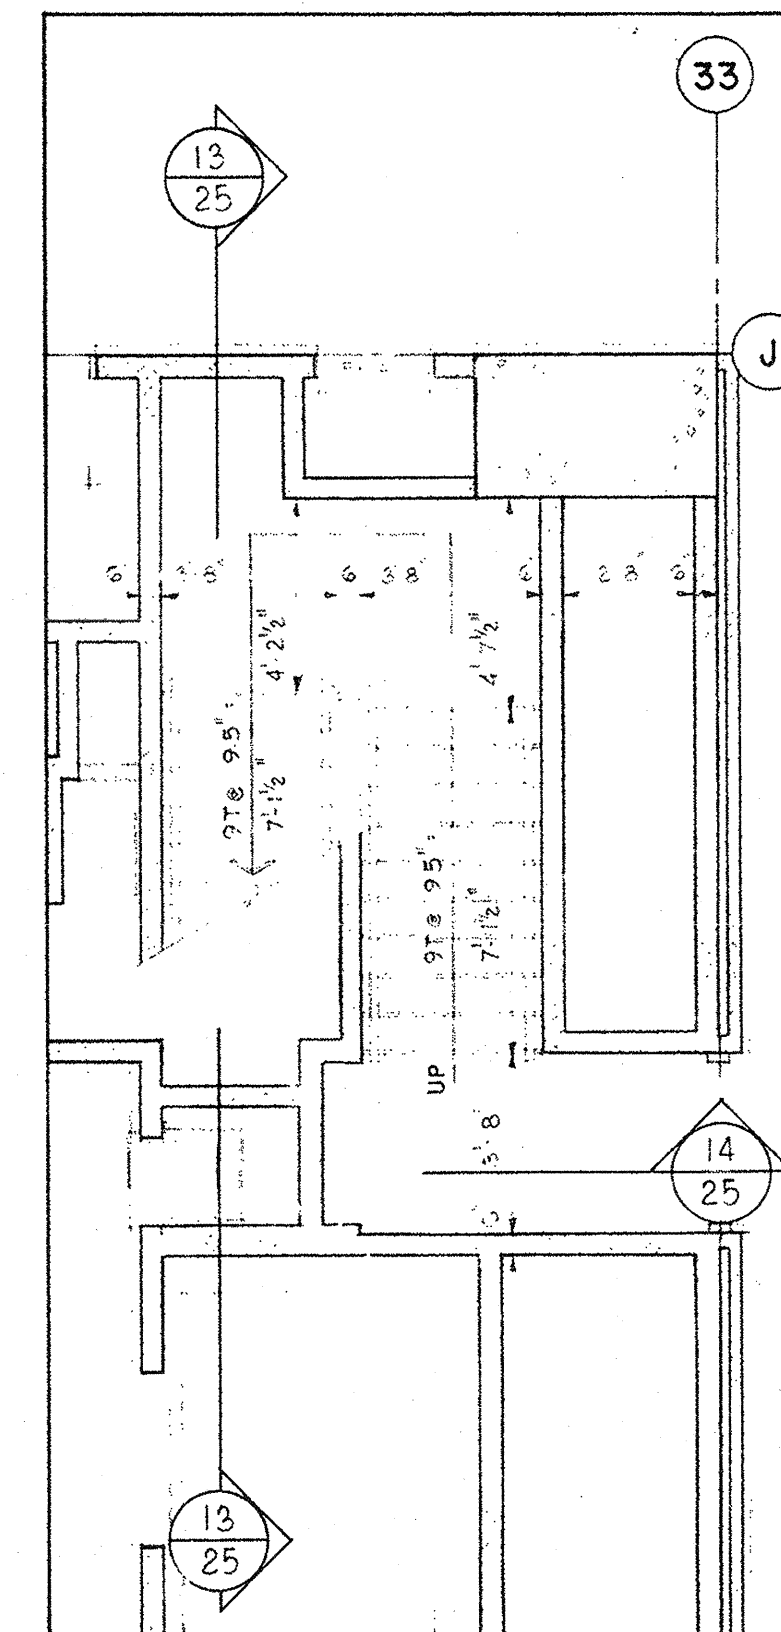


15 PLAN - STAIR S5
25 GROUND FLOOR

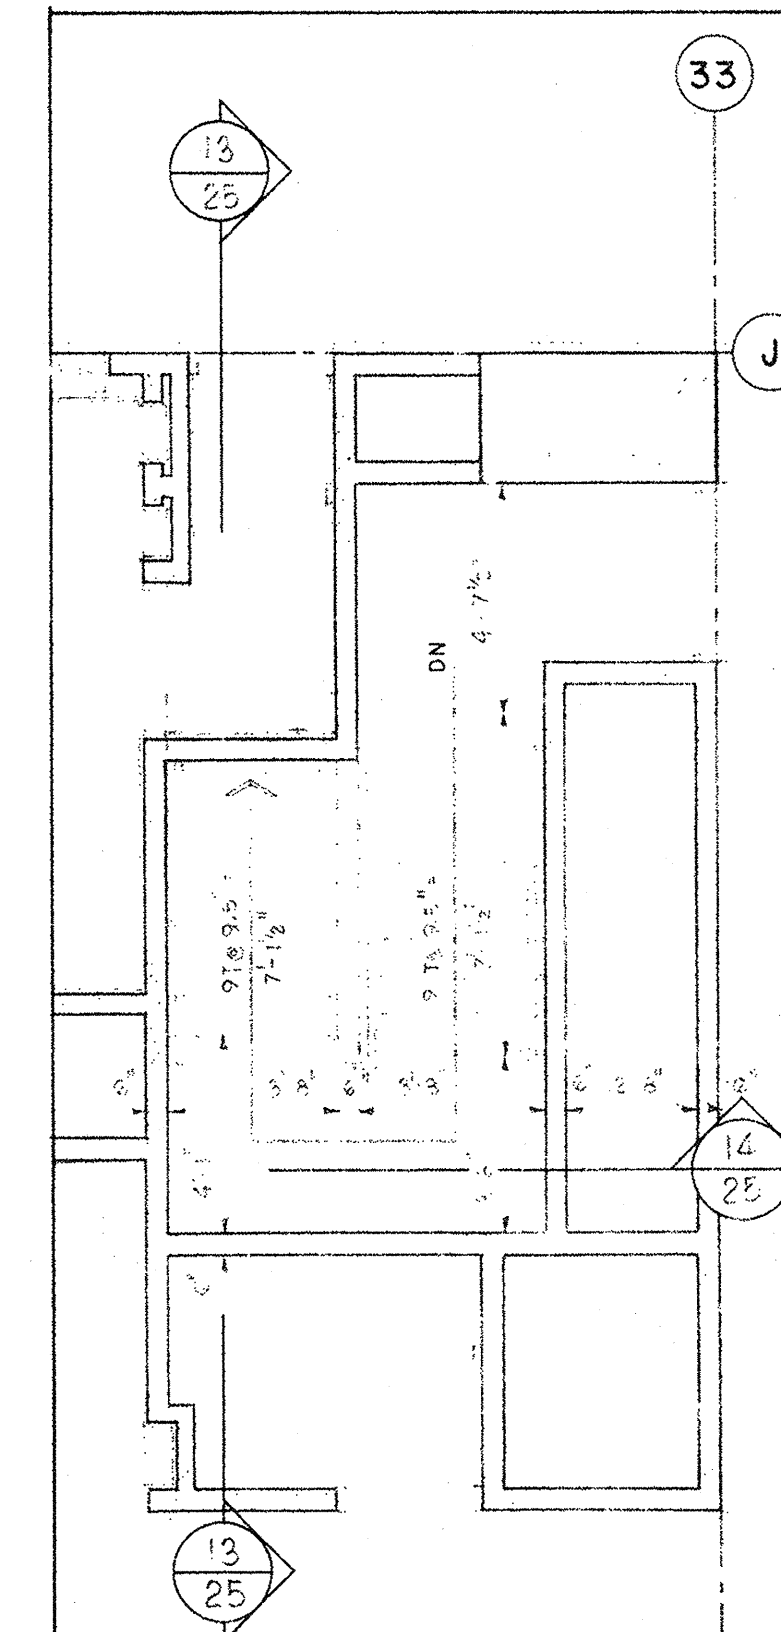


16 PLAN - STAIR S5
25 2ND FLOOR

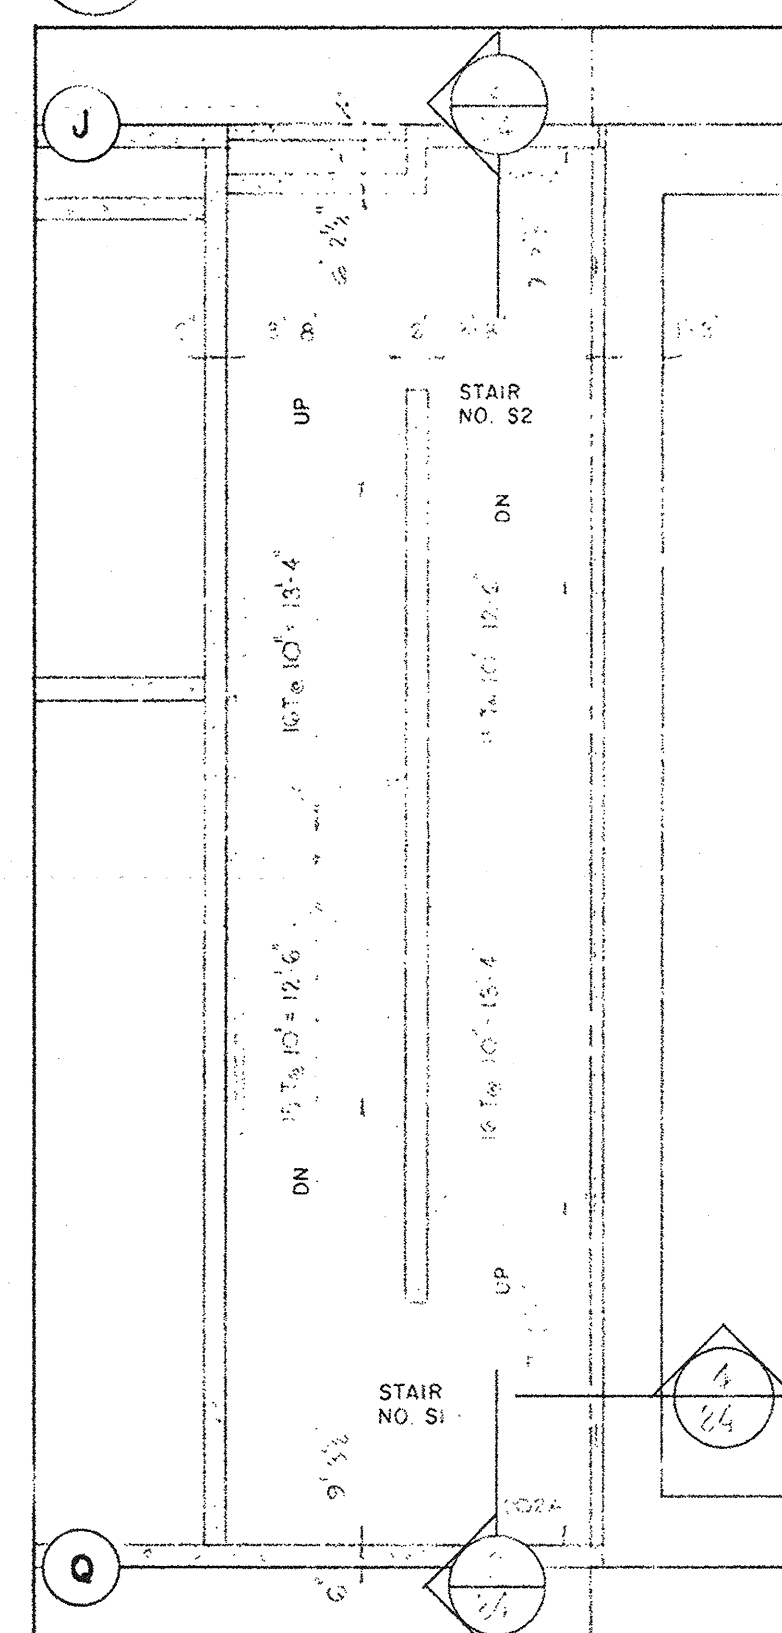


7 PLAN - STAIRS SI & S2
25 INTERMEDIATE LANDING
BETWEEN 2ND & 3RD FL.

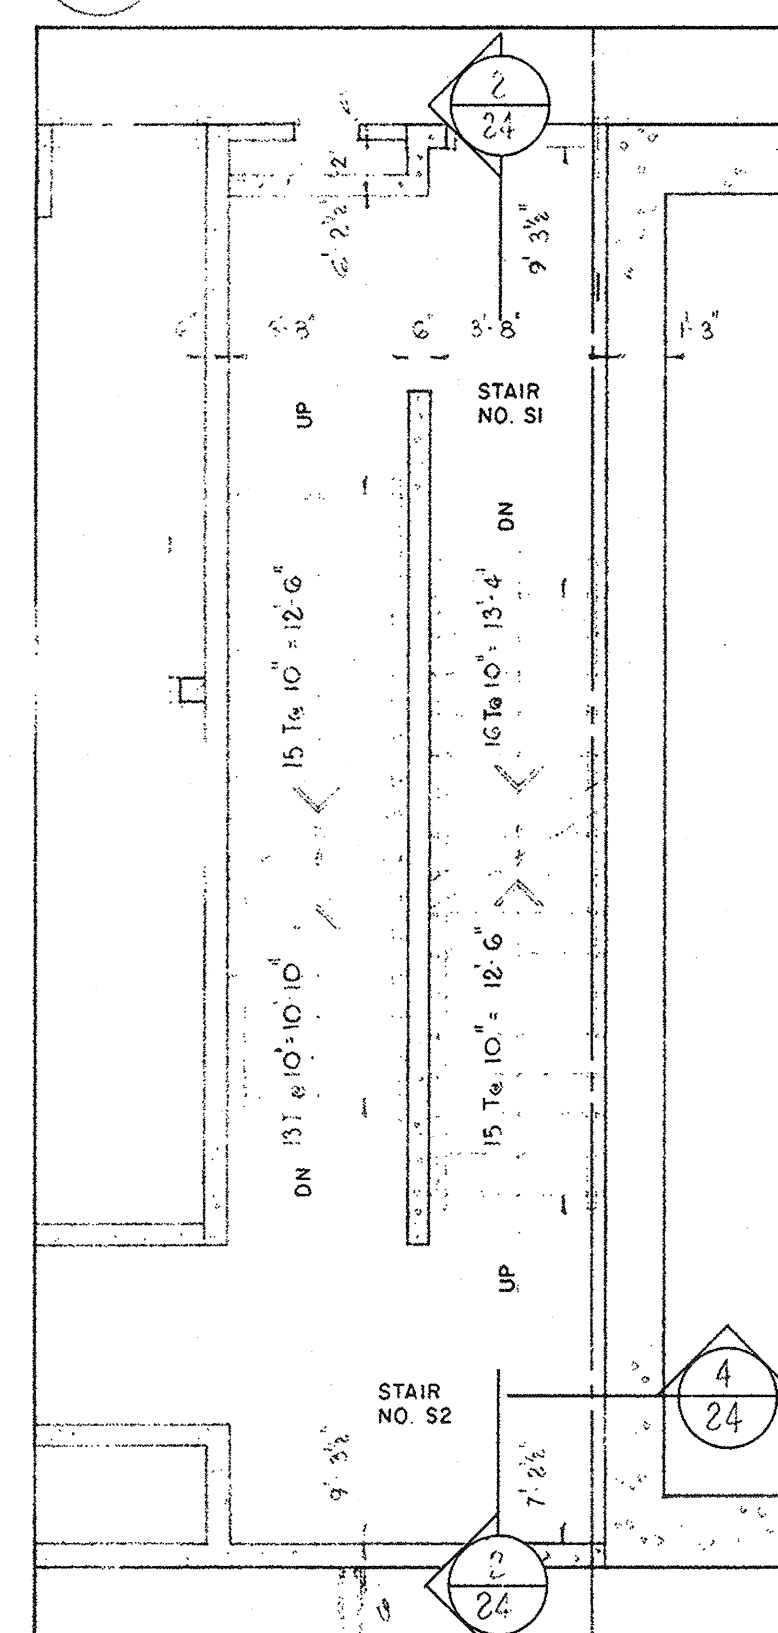


6 PLAN - STAIRS SI & S2
25 2ND FLOOR

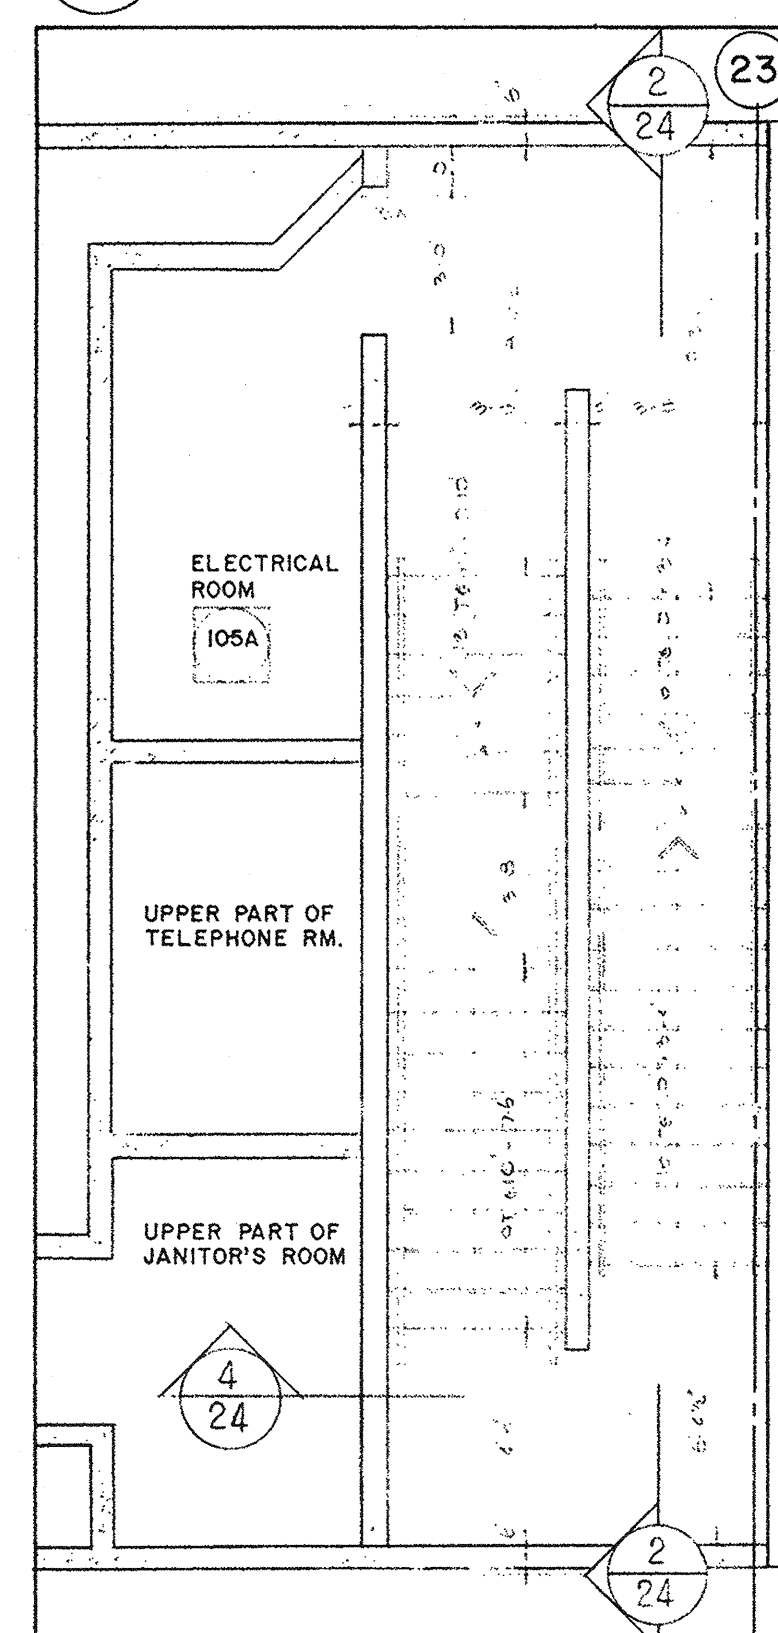


5 PLAN - STAIRS SI & S2
25 INTERMEDIATE LANDING
BETWEEN GRD. & 2ND FL.

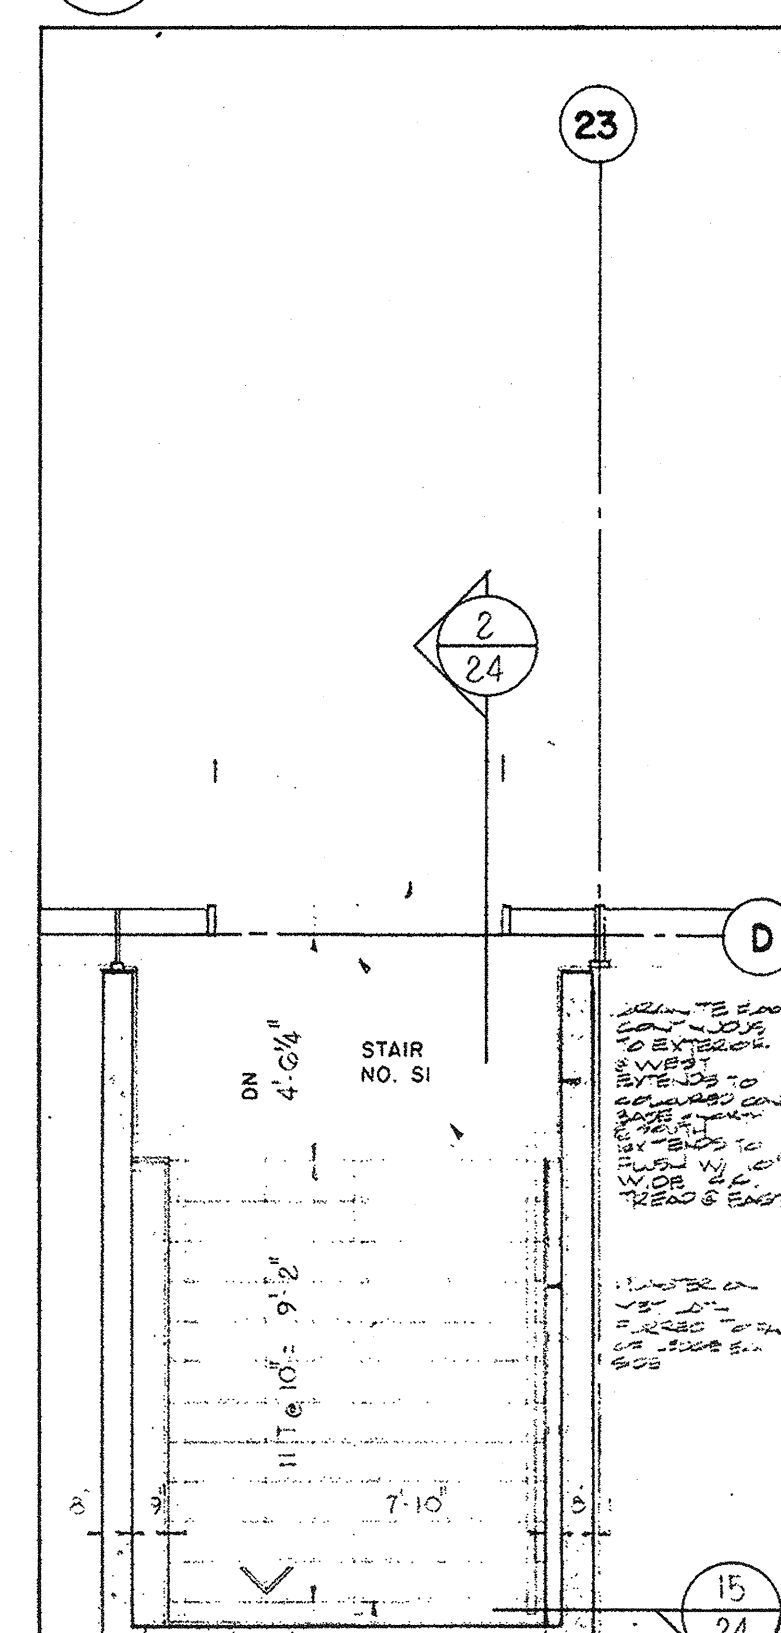


4 PLAN - STAIRS SI & S2
25 GROUND FLOOR

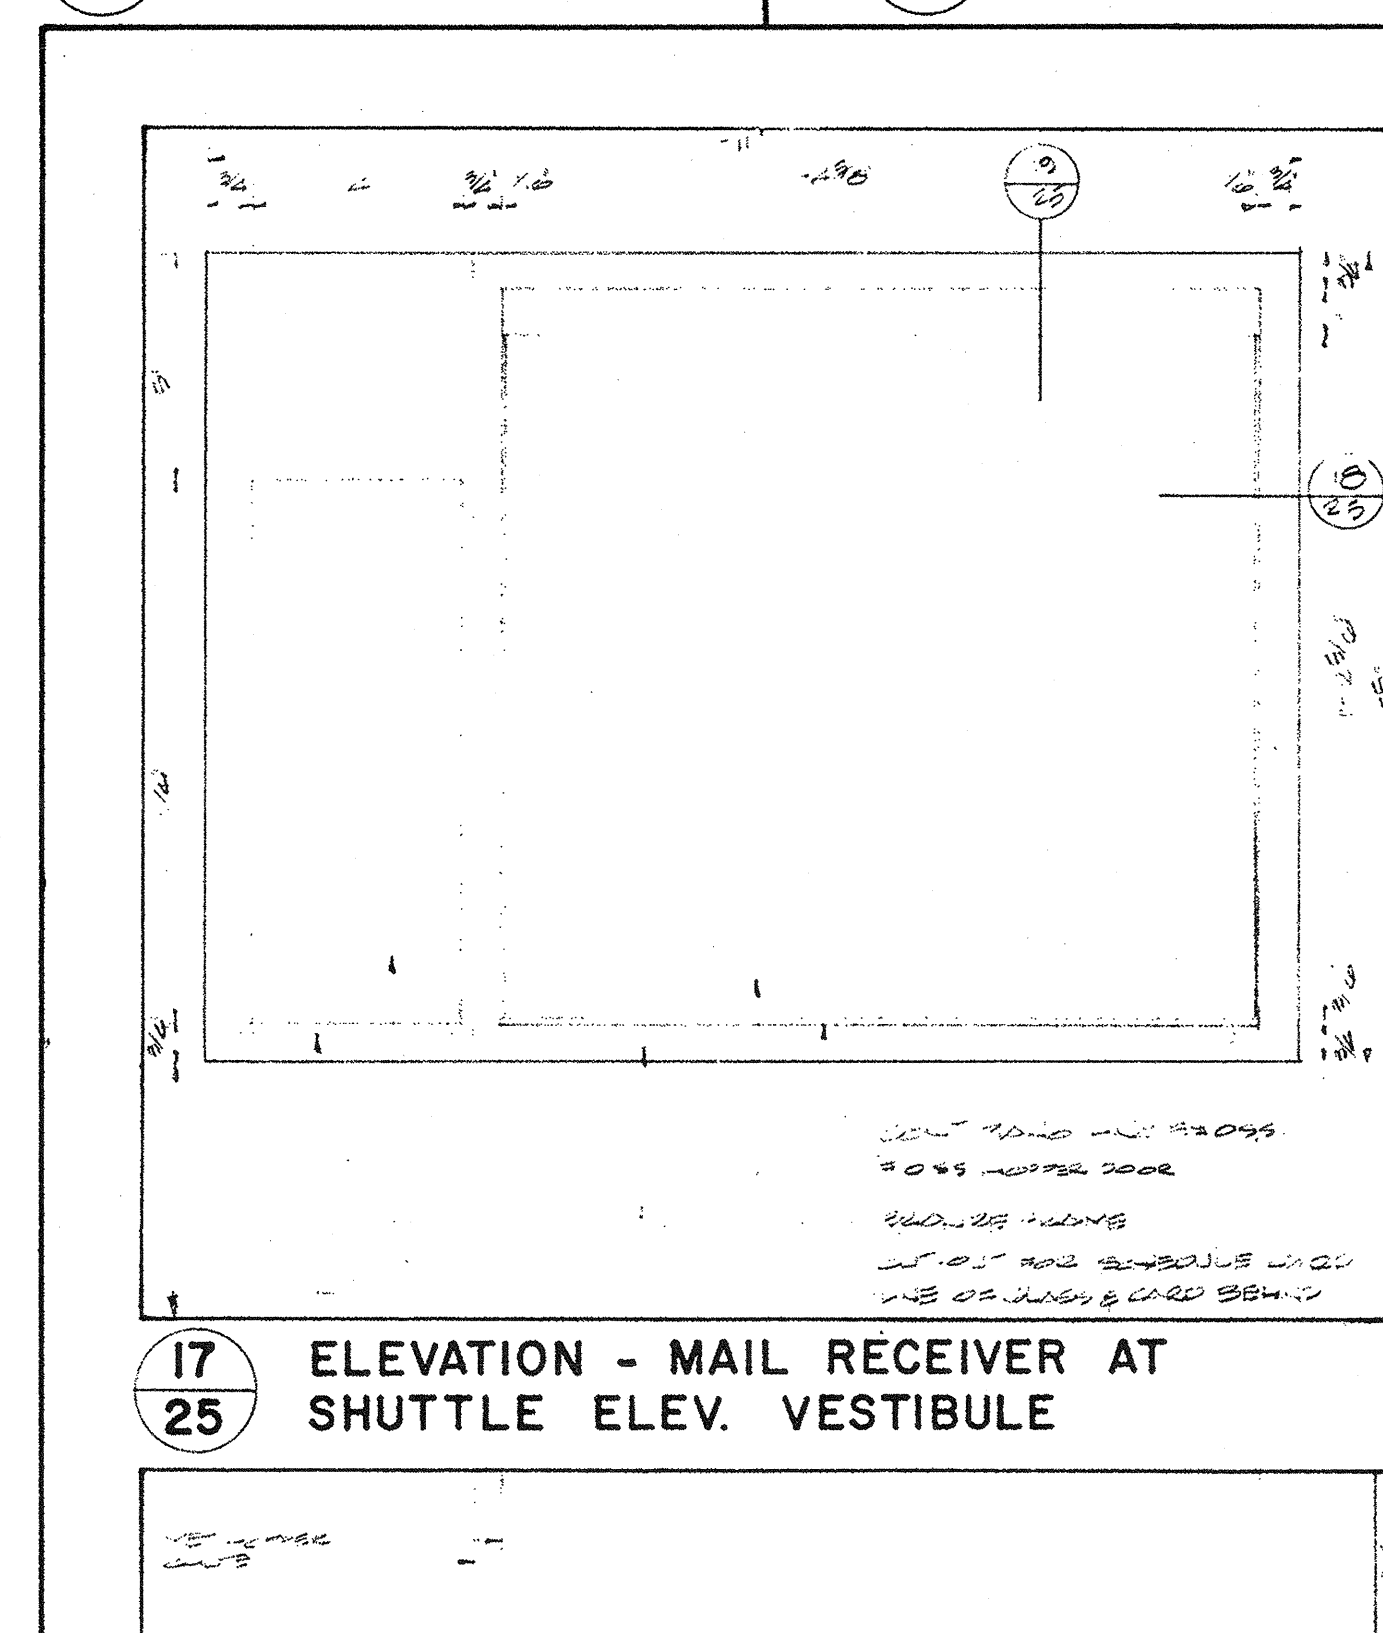


17 ELEVATION - MAIL RECEIVER AT
25 SHUTTLE ELEV. VESTIBULE

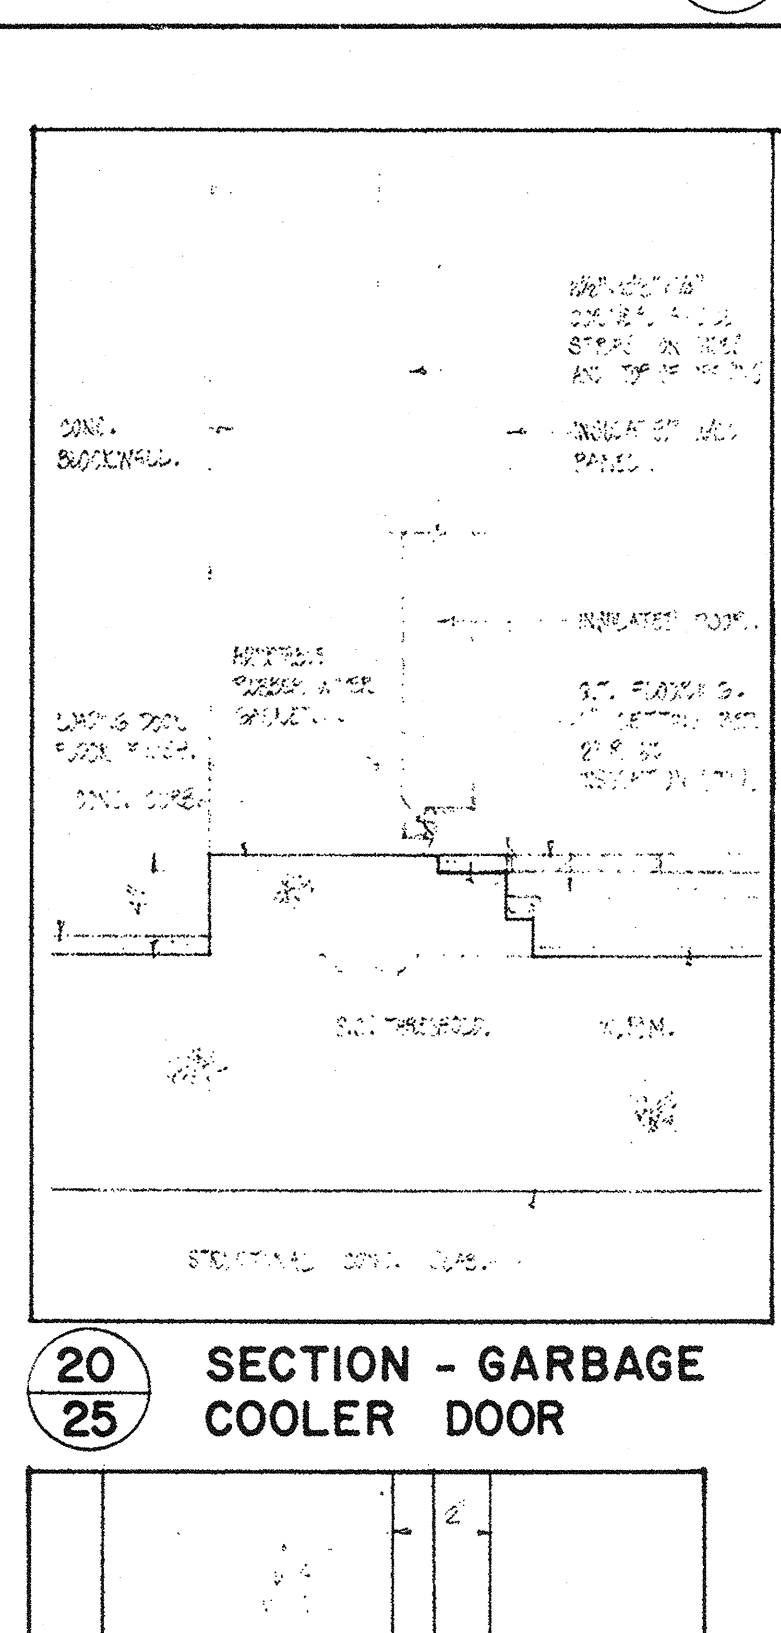


20 SECTION - GARBAGE
25 COOLER DOOR

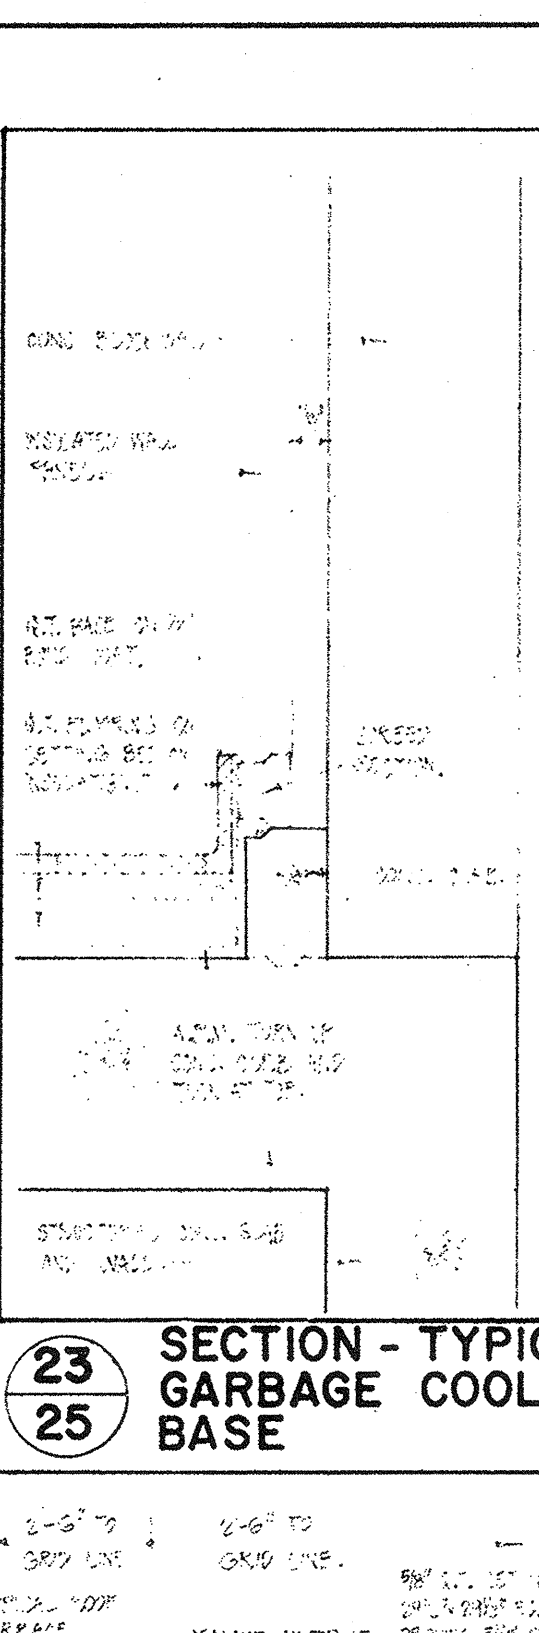


23 SECTION - TYPICAL
25 GARBAGE COOLER BASE

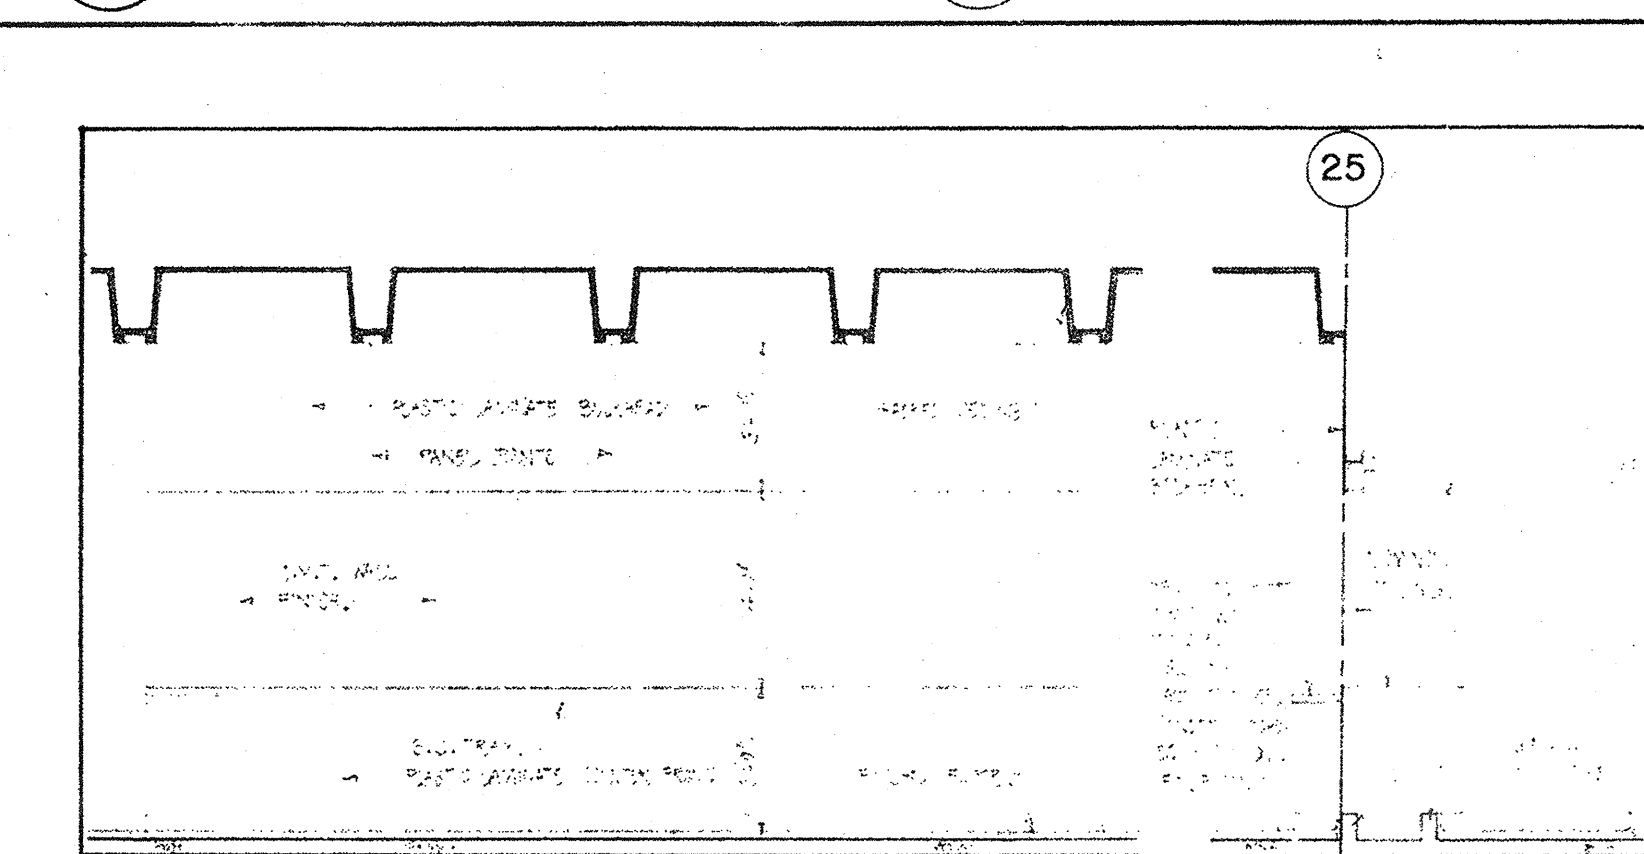


25 ELEVATION / SECTION - SERVERY COUNTER - 217
25

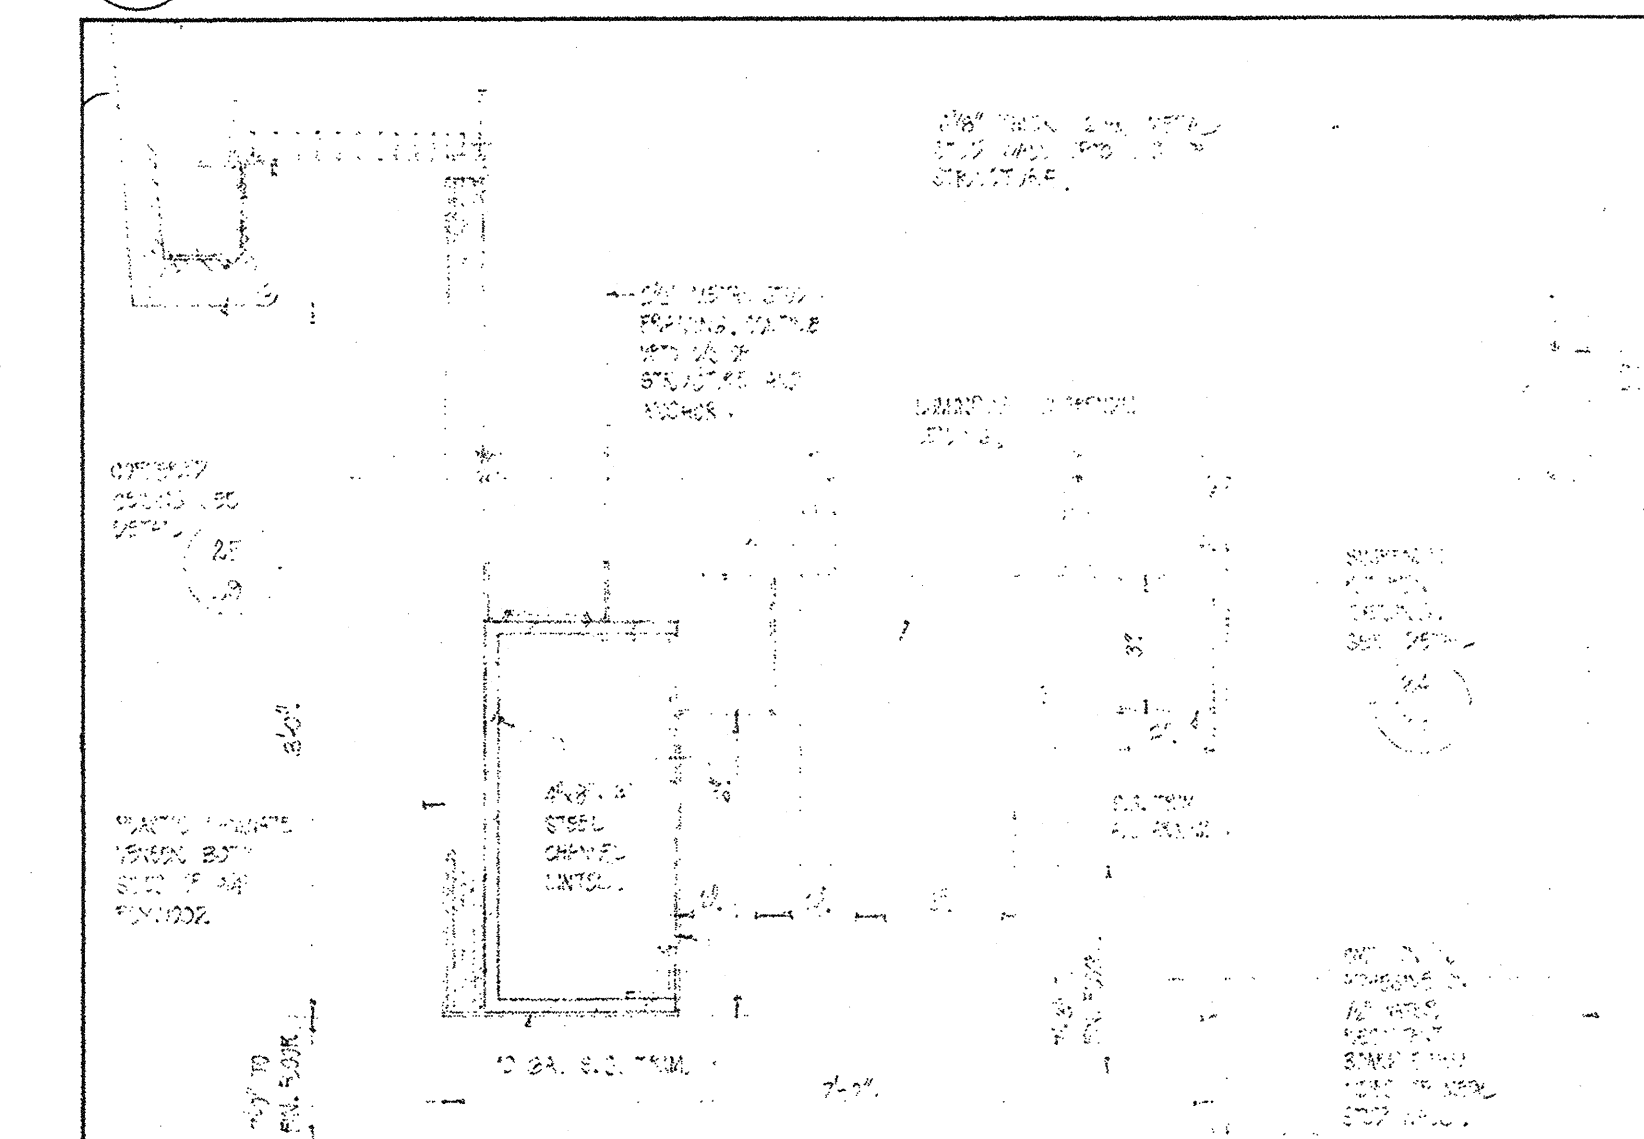


26 SECTION - BULKHEAD ABOVE SERVERY COUNTER
25

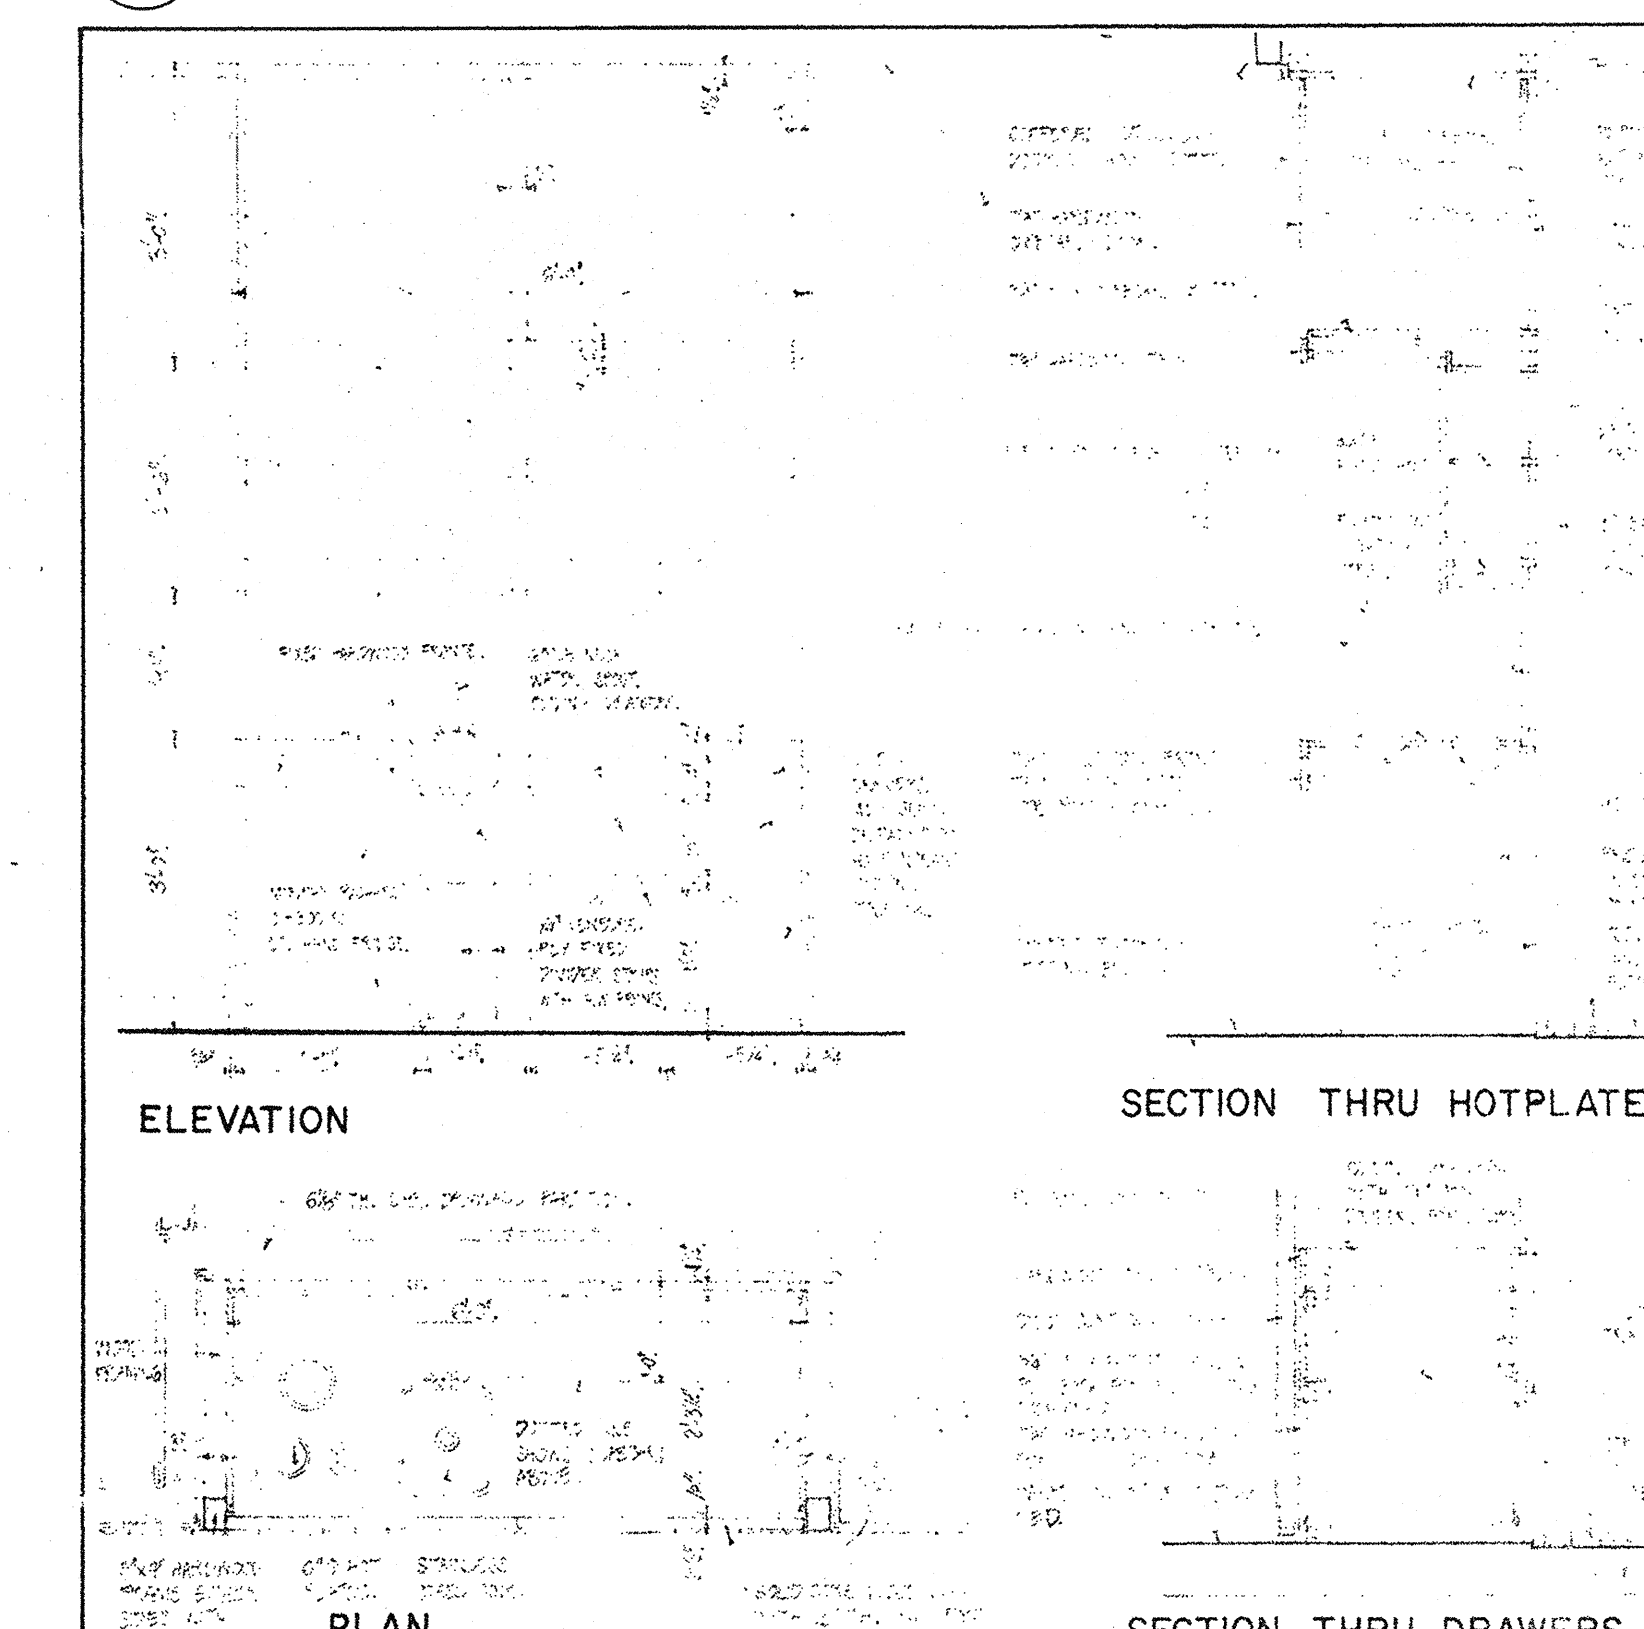


27 DETAILS - SET-UP COUNTER - RM. 212
25

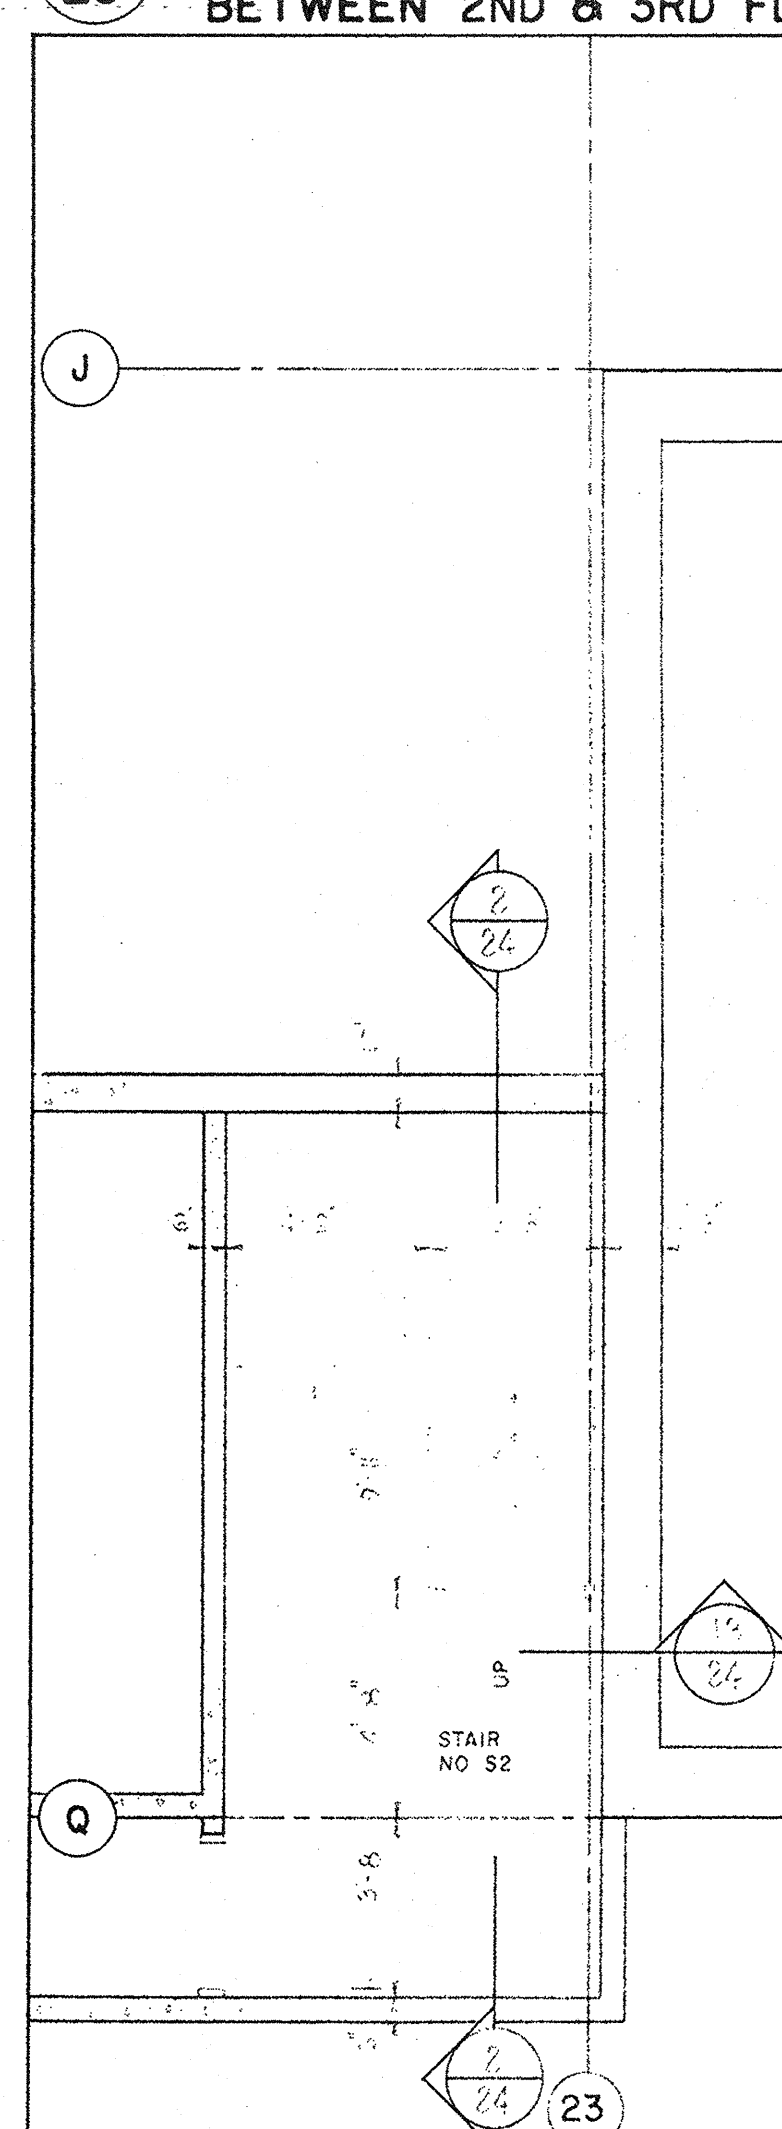


1 PLAN - STAIR S2
25 PARKING LEVEL "E"

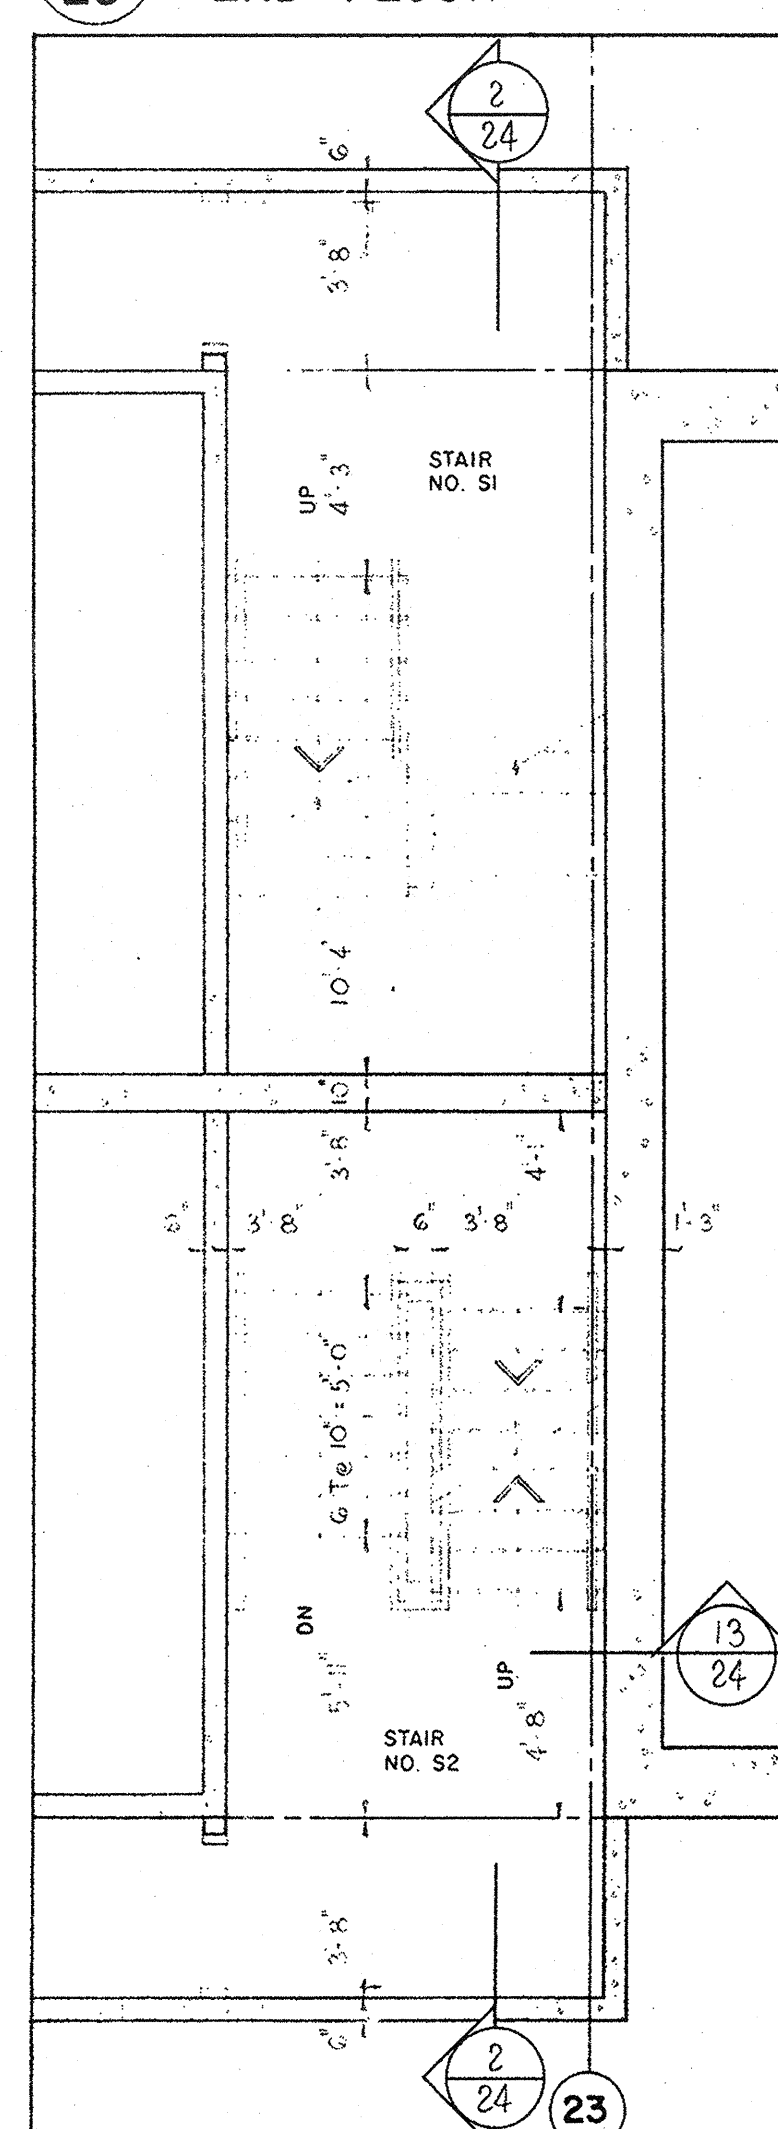


2 PLAN - STAIRS SI & S2
25 PARKING LEVELS "C" & "D"

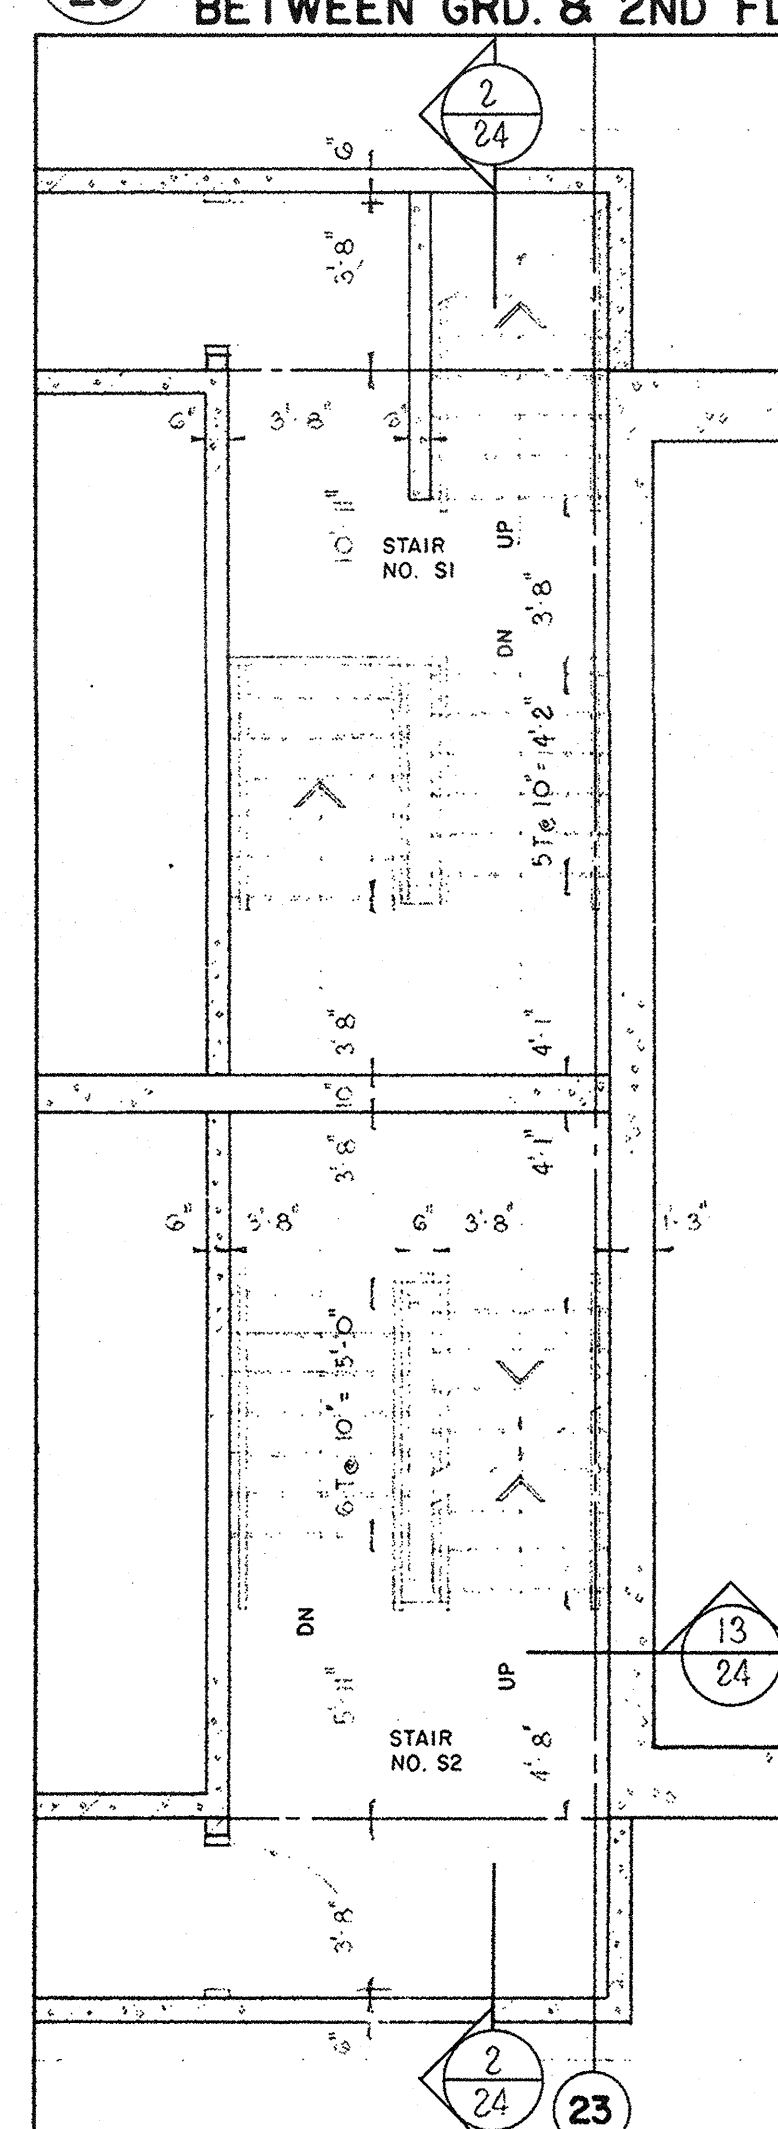


3 PLAN - STAIRS SI & S2
25 PARKING LEVELS "A" & "B"

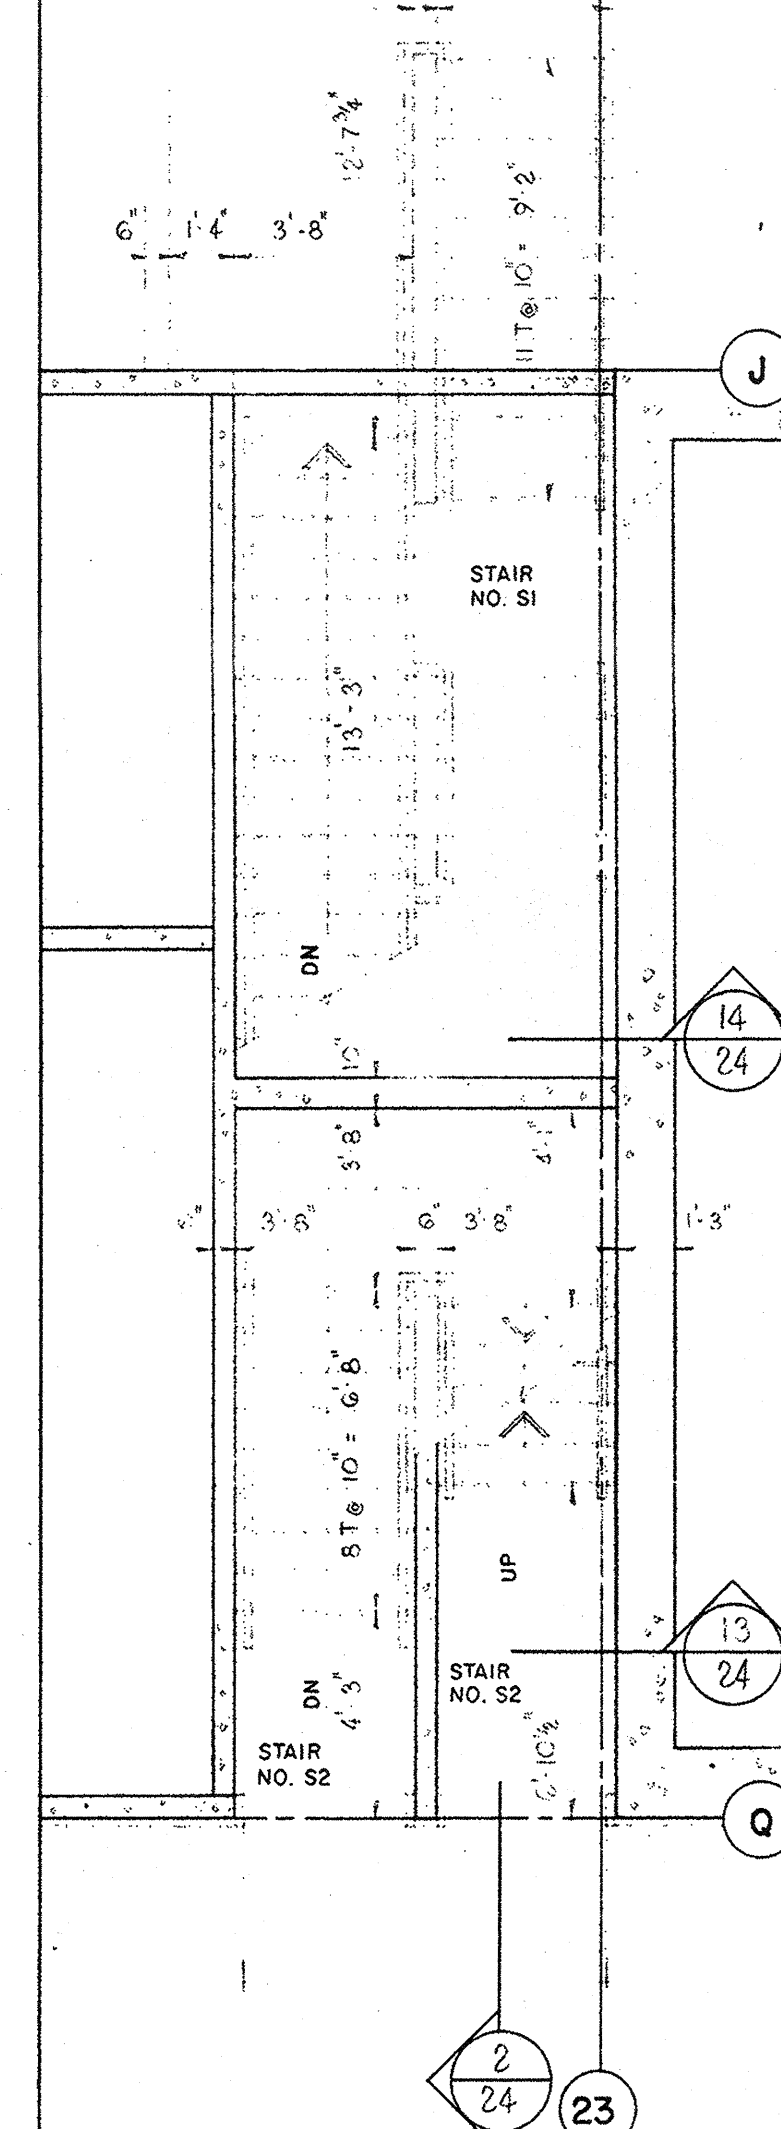


4 PLAN - STAIRS SI & S2
25 GROUND FLOOR

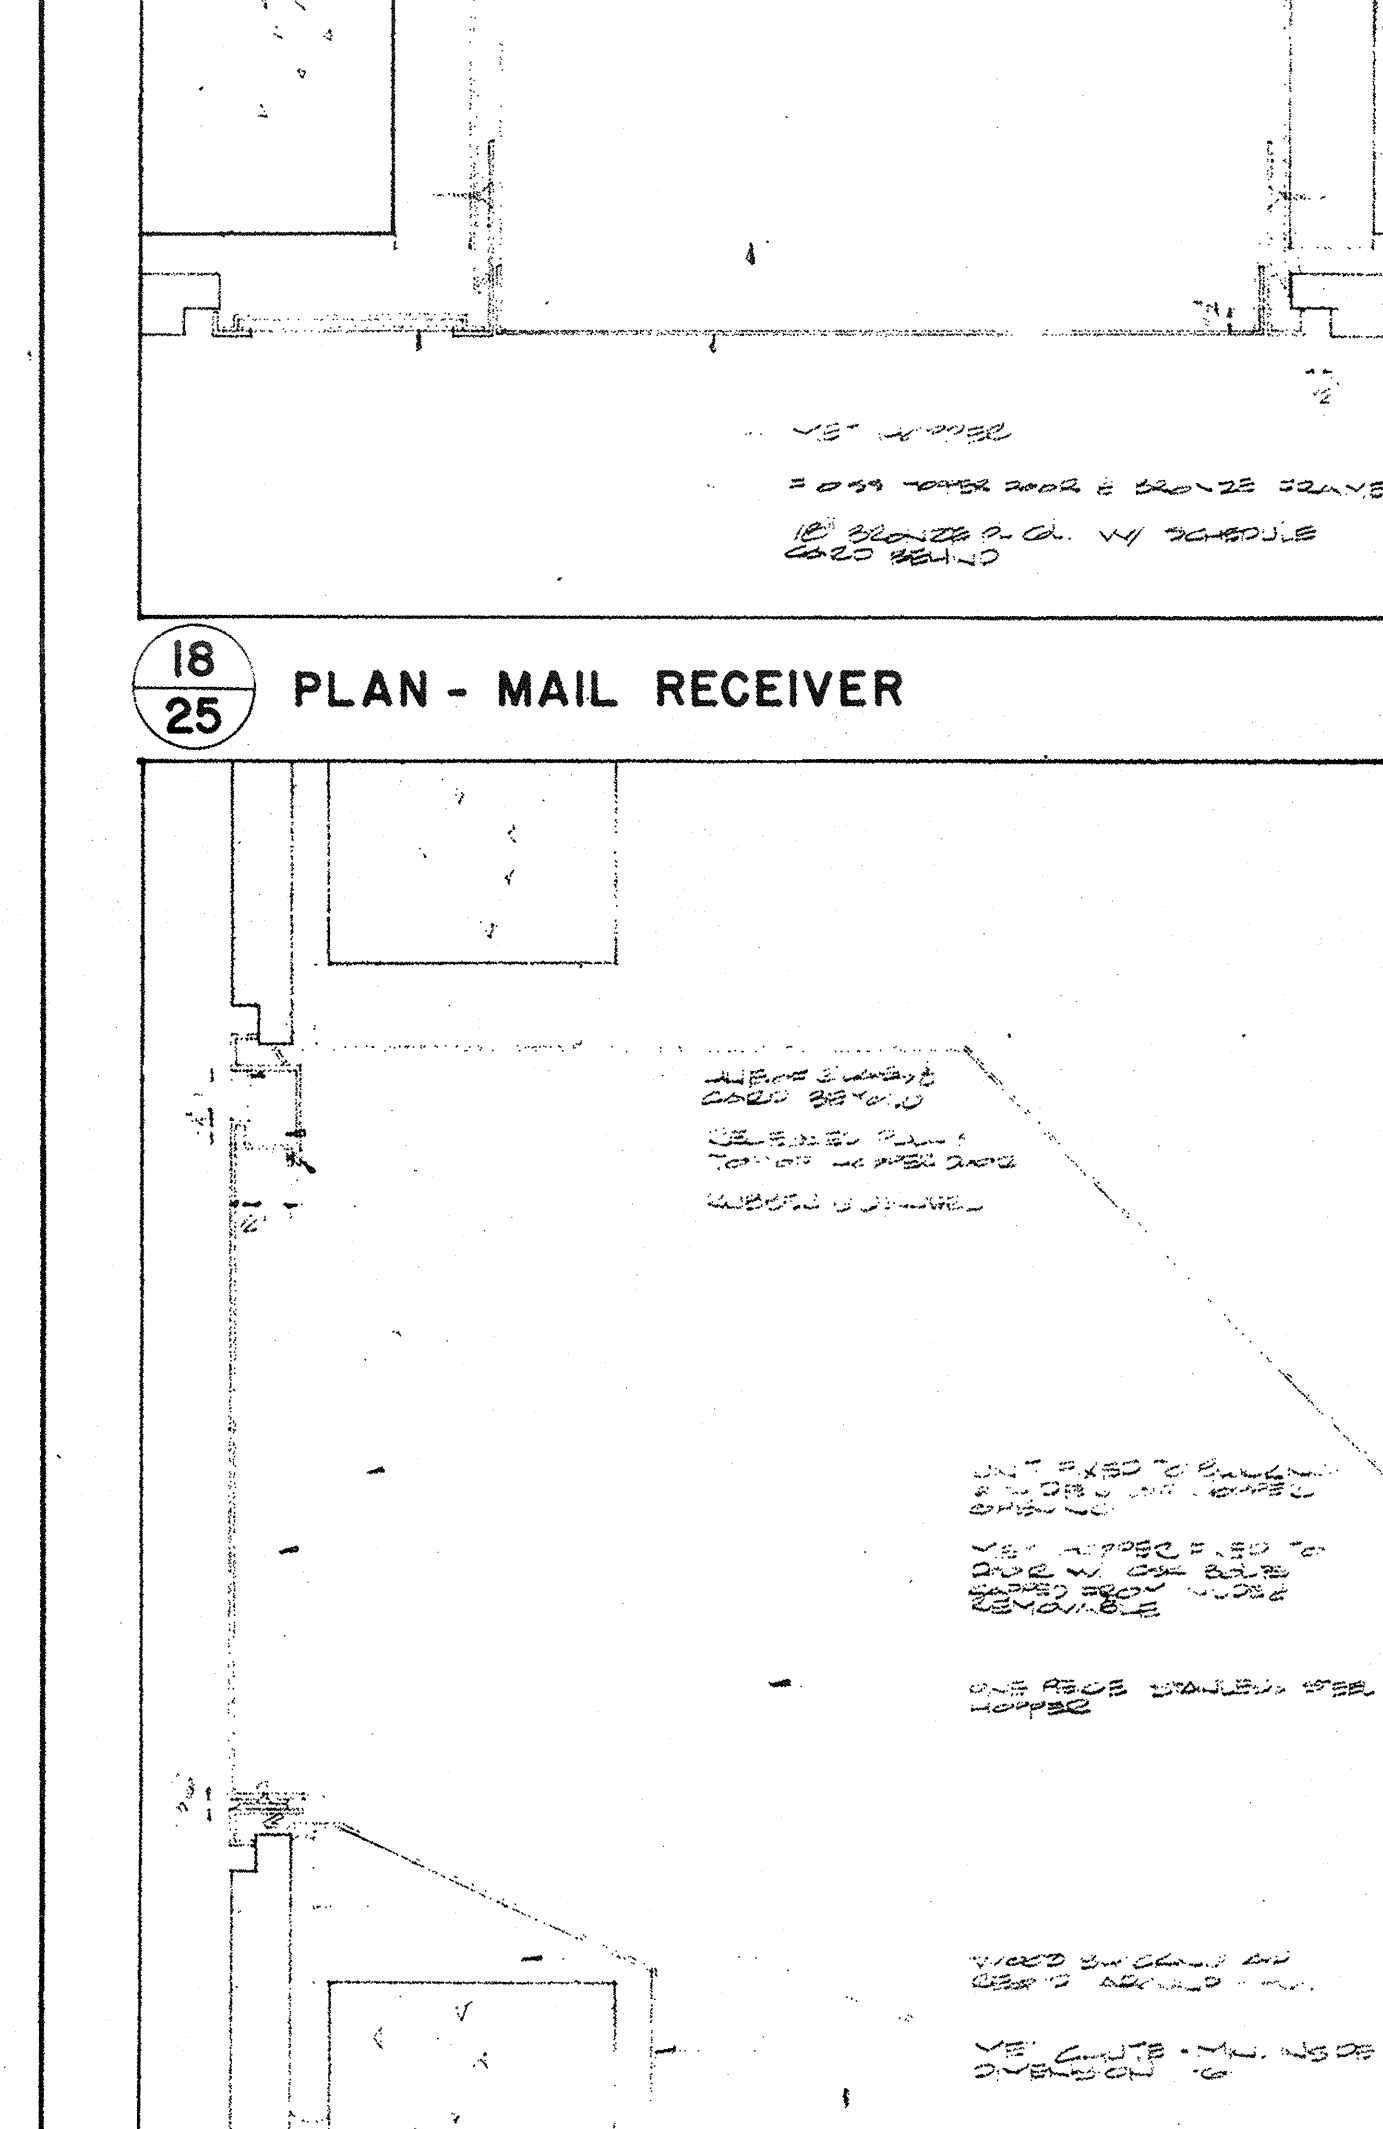


18 PLAN - MAIL RECEIVER
25

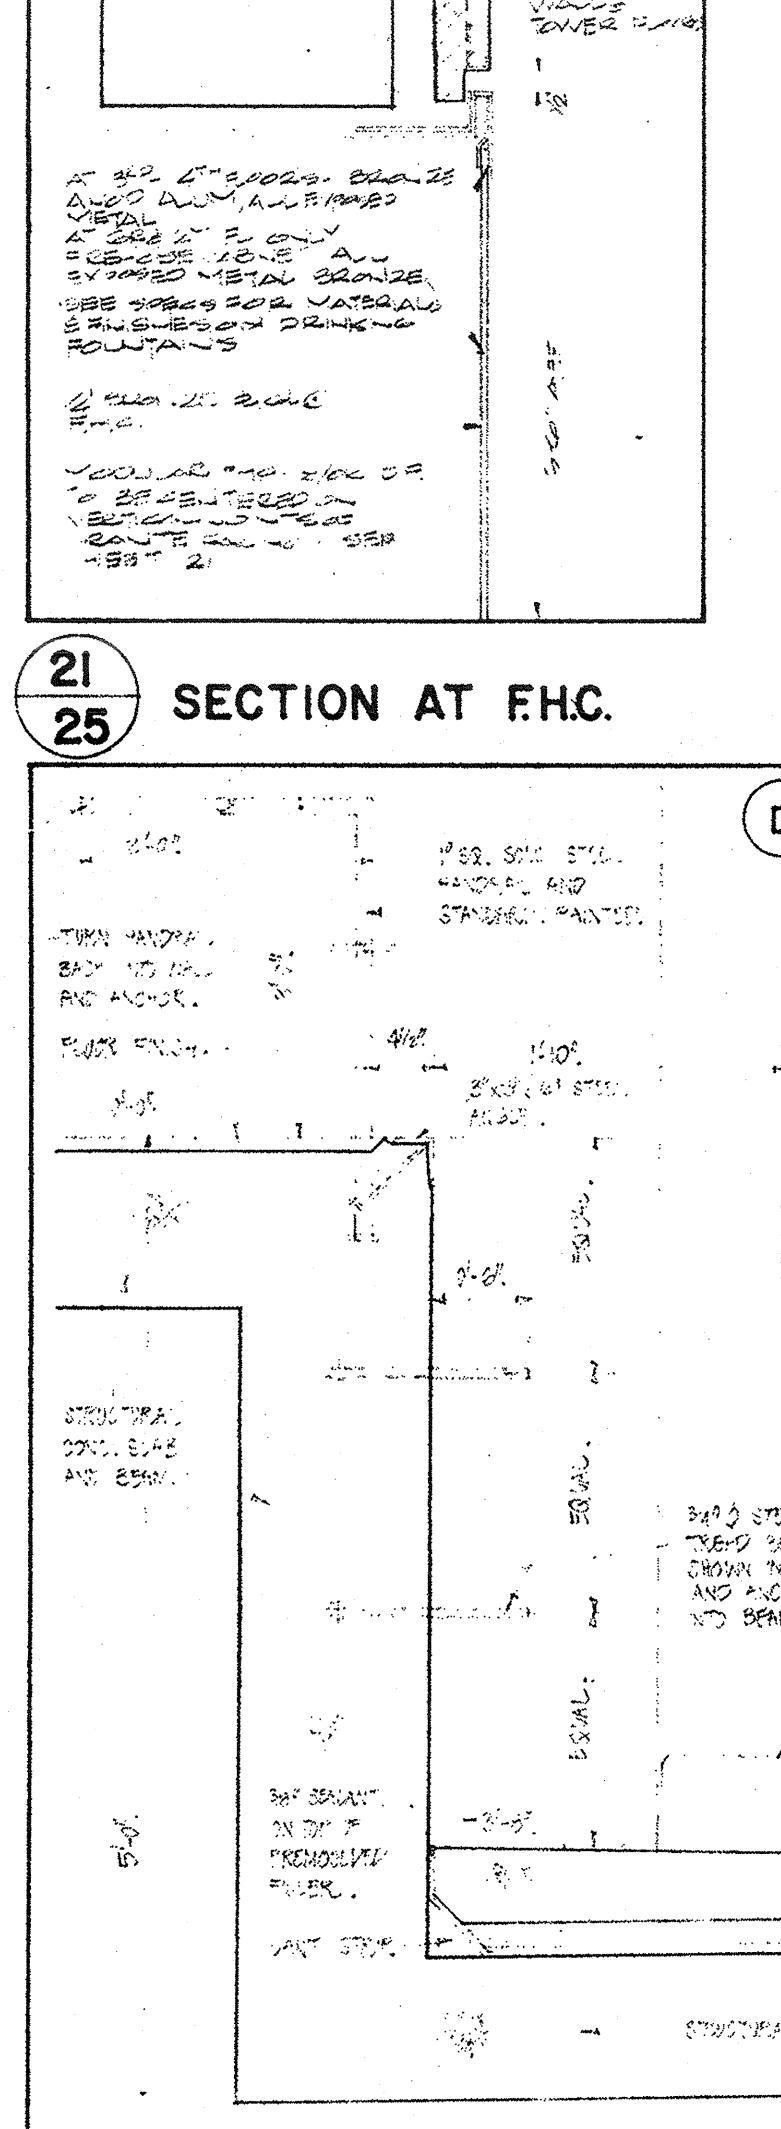

21 SECTION AT F.H.C.
25

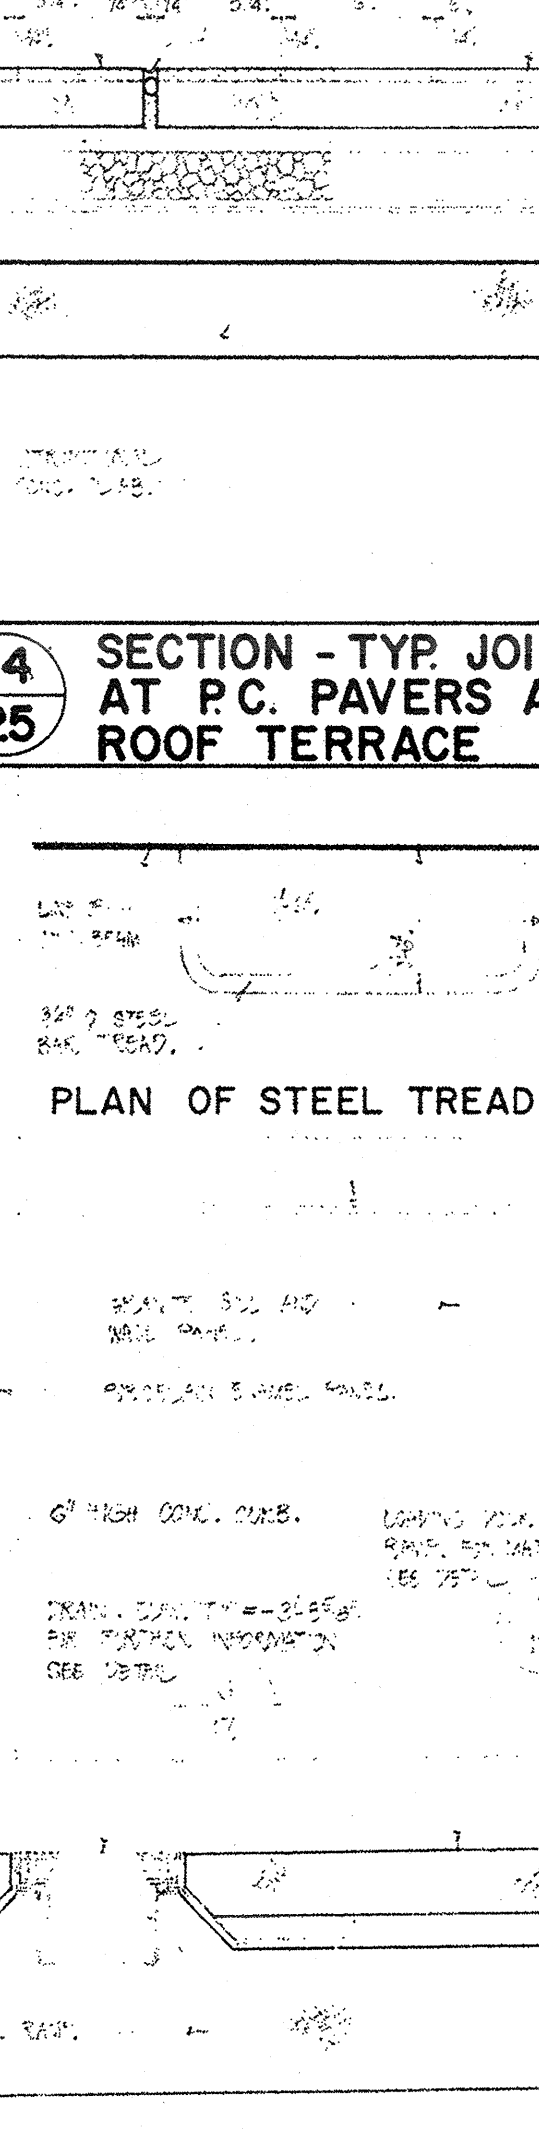

24 SECTION - TYP. JOINT
25 AT R.C. PAVERS AT ROOF TERRACE

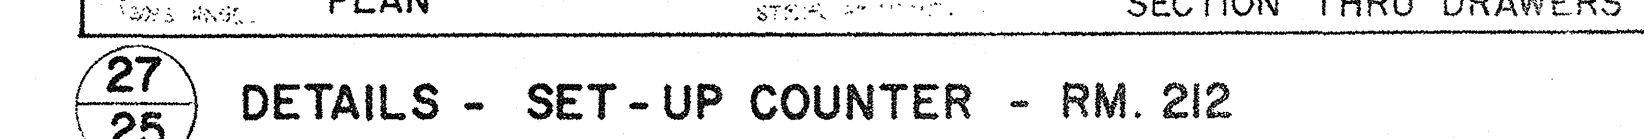

22 SECTION THRU LOADING DOCK PLATFORM
25

1

2

3

4

5

6

Revisions

Drawn: C.V.

Date: E. 10.10.1978

Checked:

Pre-Design

Design

Architectural: A.A.

Structural: B.A.

Planning: C.A.

Sanitary: D.A.

Electrical: E.A.

Specifications: F.A.

Process: G.A.

Printed: H.A.

All measurements must be checked on the work by the contractor.

All prints and specifications are the property of the architect and must be returned at the completion of the work.

This drawing must be used for general reference only and not for construction.

Date: 10.10.1978

NATIONAL LIFE OF CANADA

Head Office Building
University Avenue, Toronto, Ontario

Searle Wilbee Rowland
Architects
Engineers
Planners
Toronto
Canada

This drawing is the property of
Neil Owen Rowland & Roy

Sheet: STAIR PLANS

Scale: 1/4", 1/2", 3/4" = 1'-0"

Sheet No.: 69039-25