




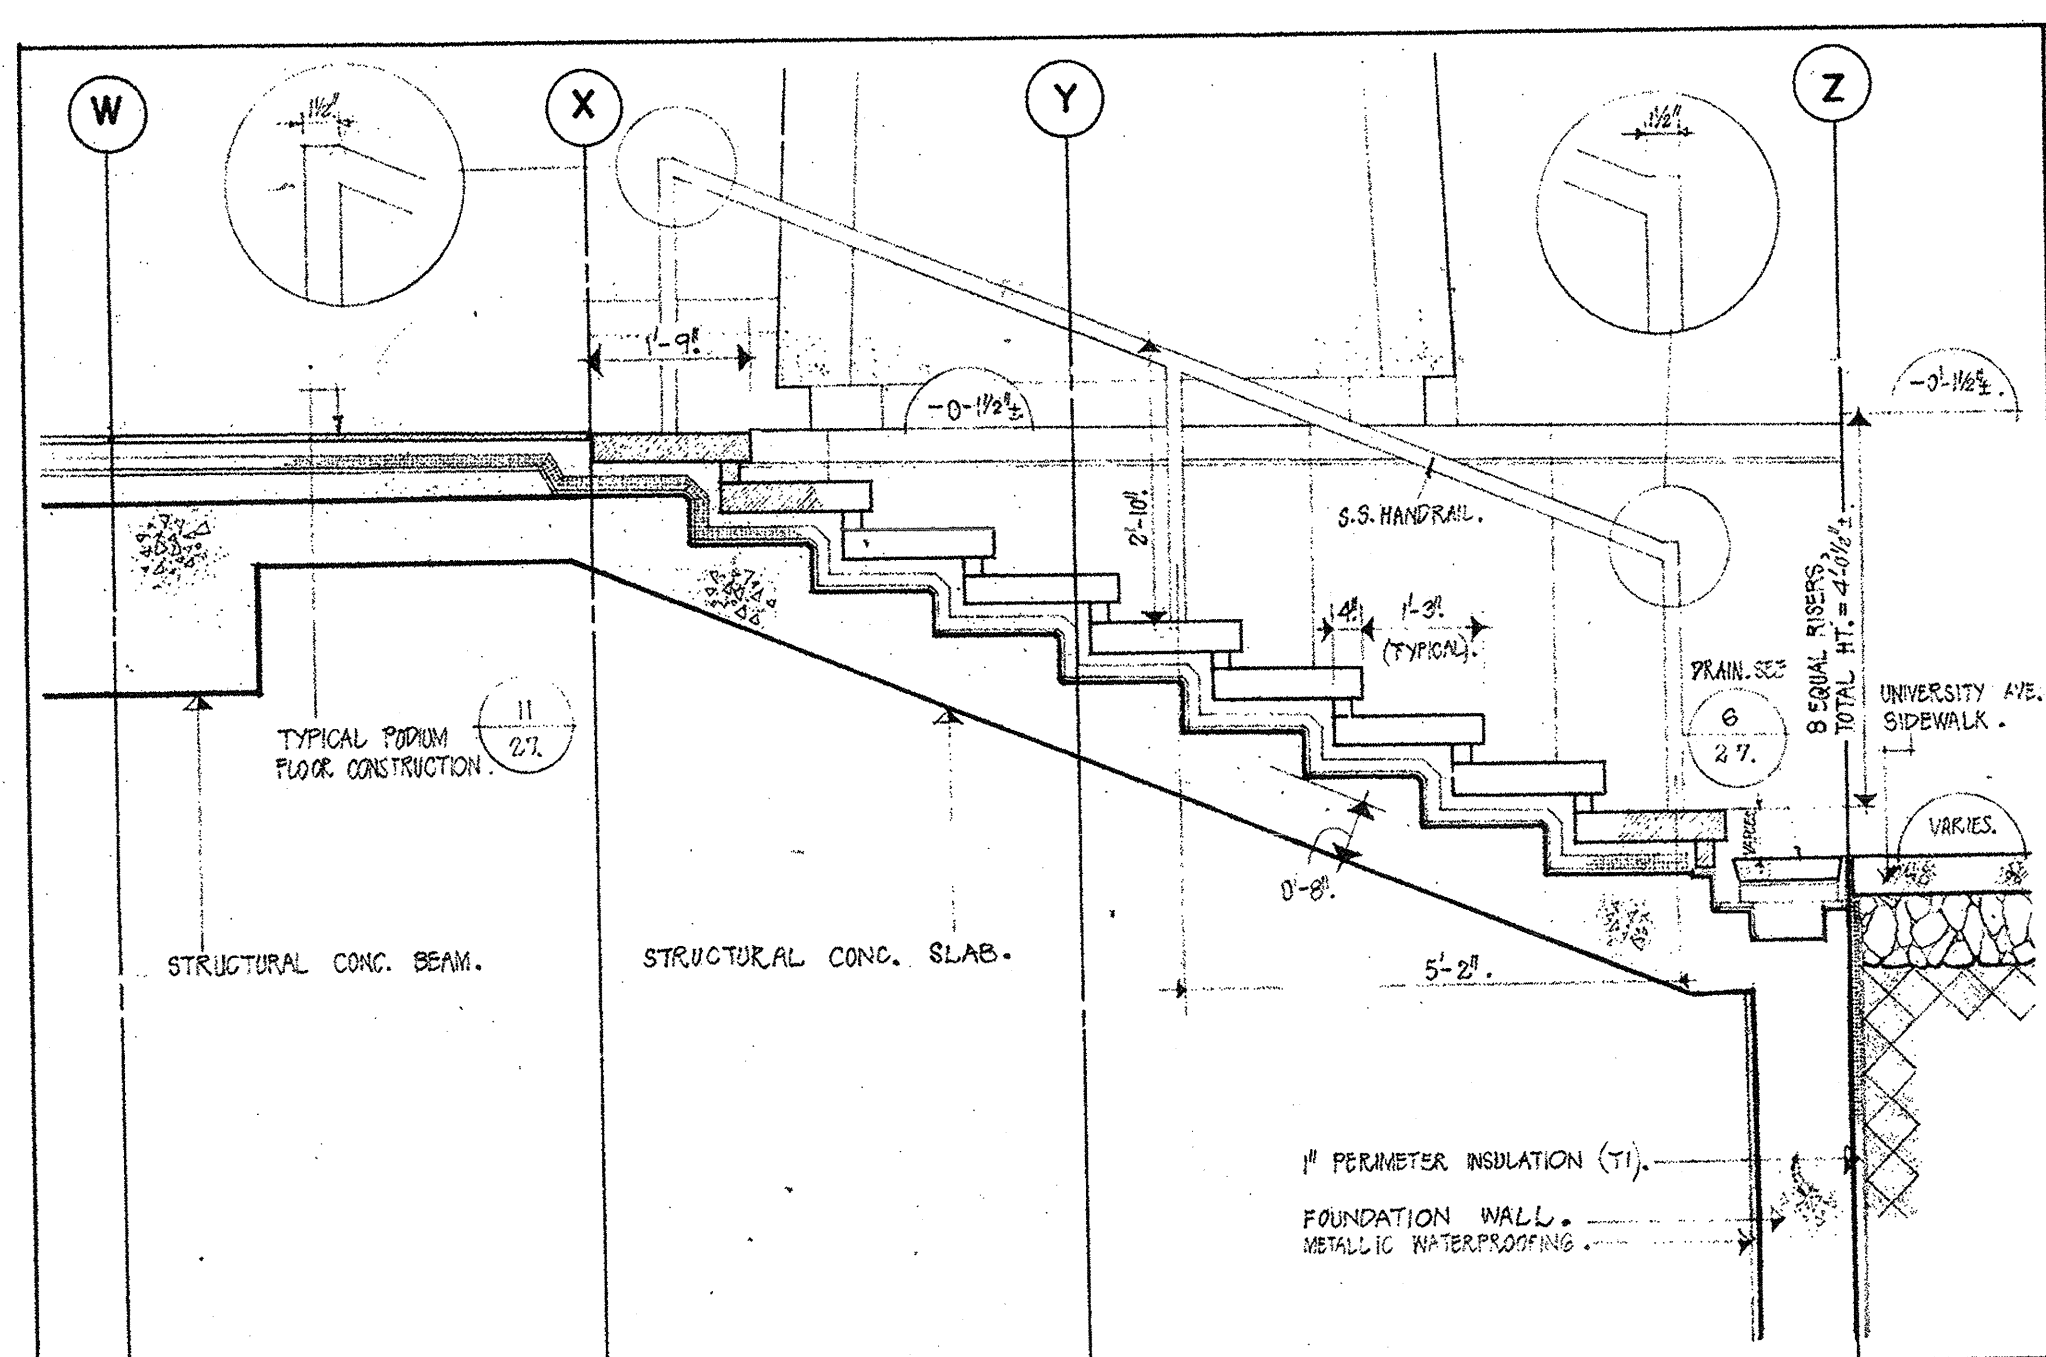


1 SECTION - PODIUM STEPS AT MAIN ENTRANCE

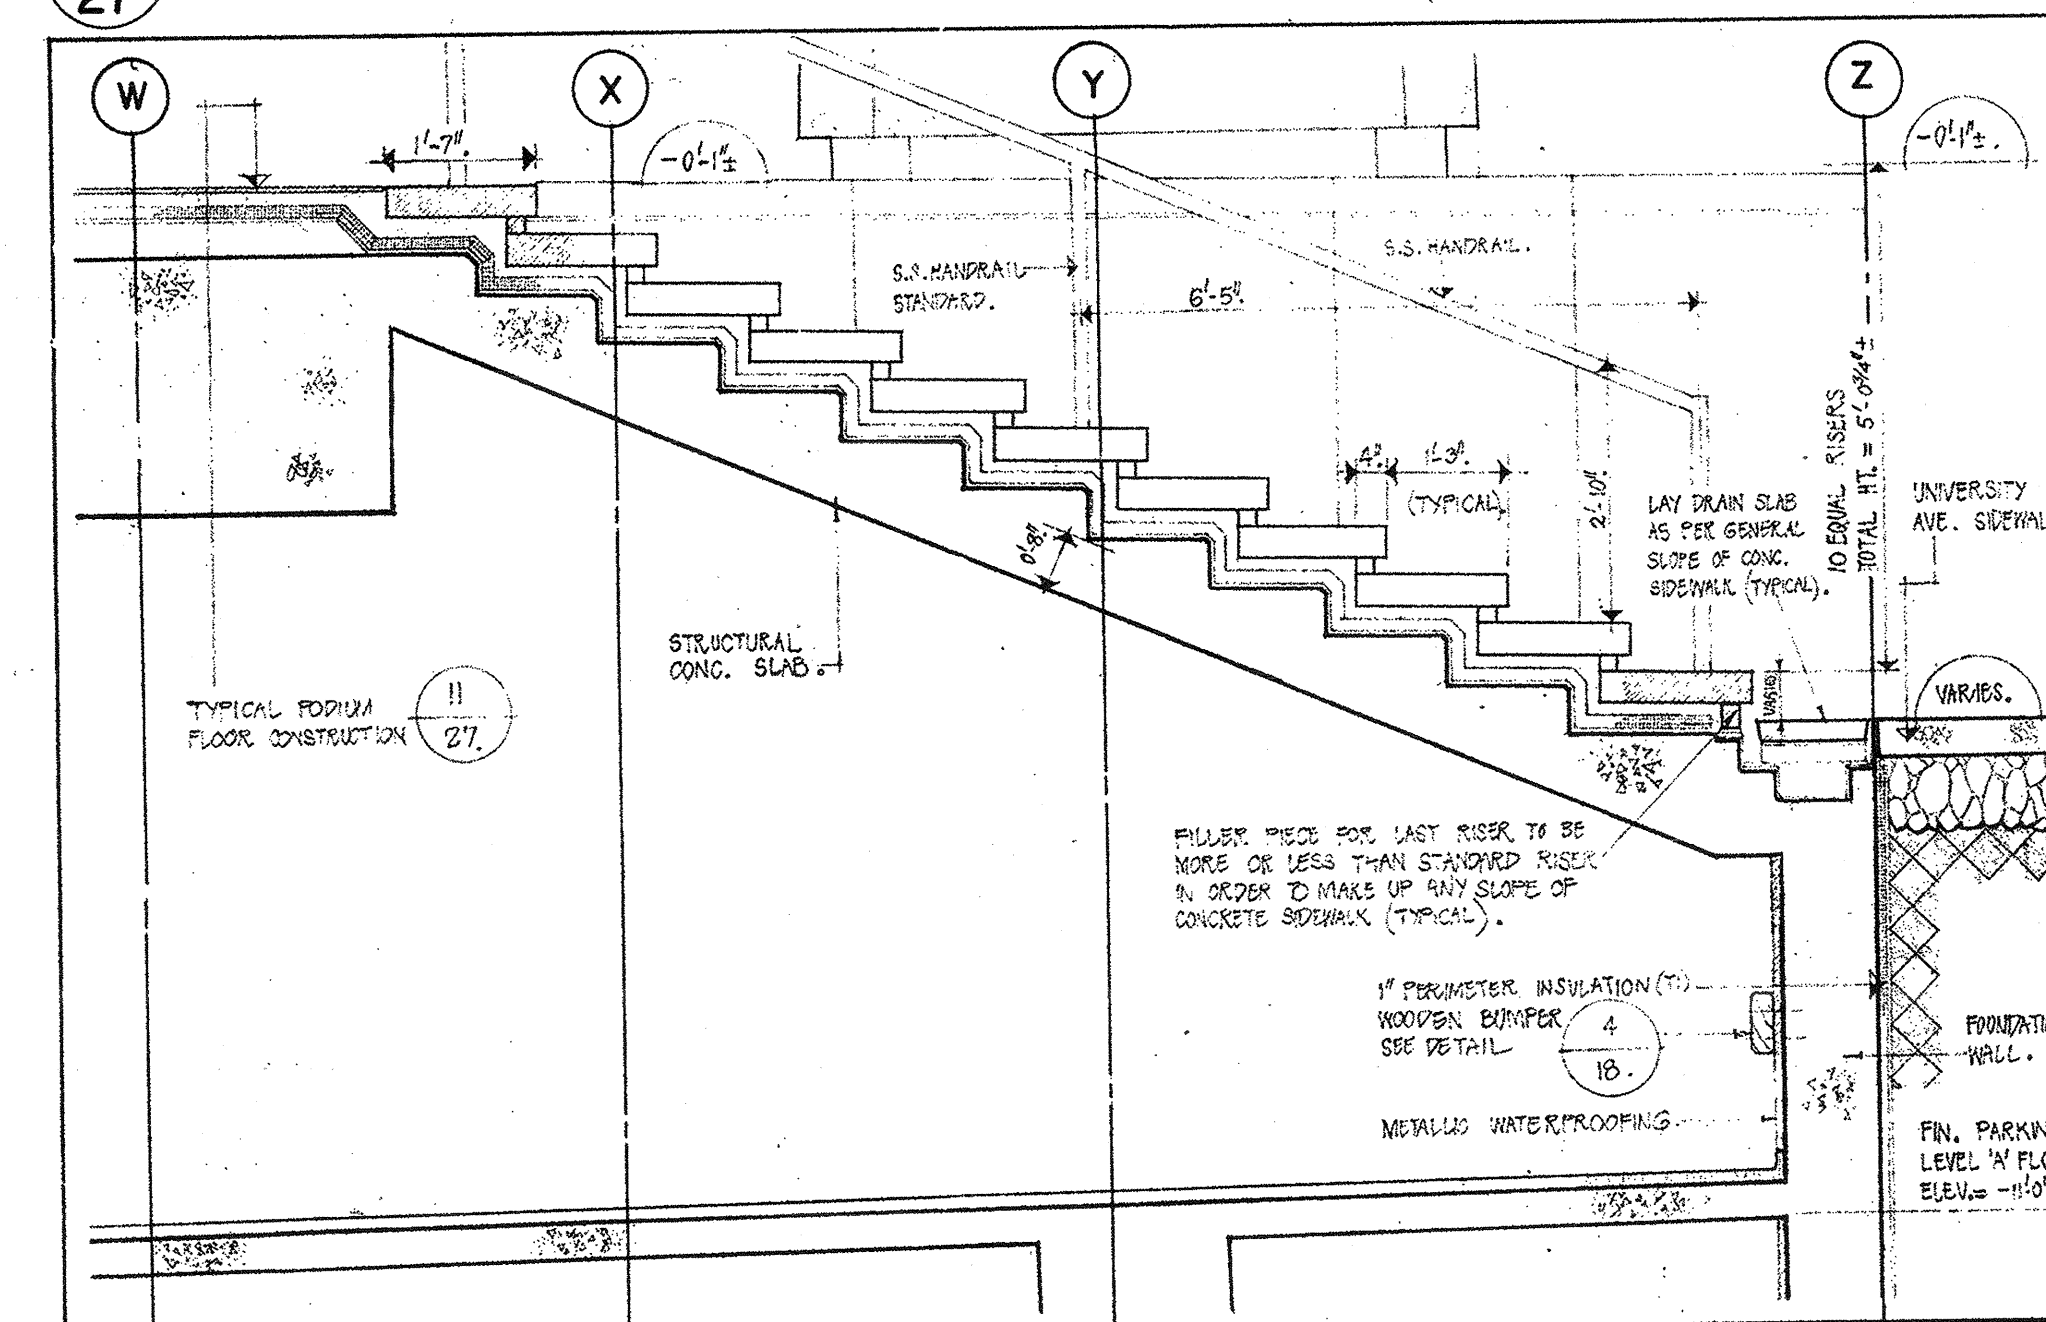


2 SECTION - PODIUM STEPS AT SOUTH - EAST ENTRANCE

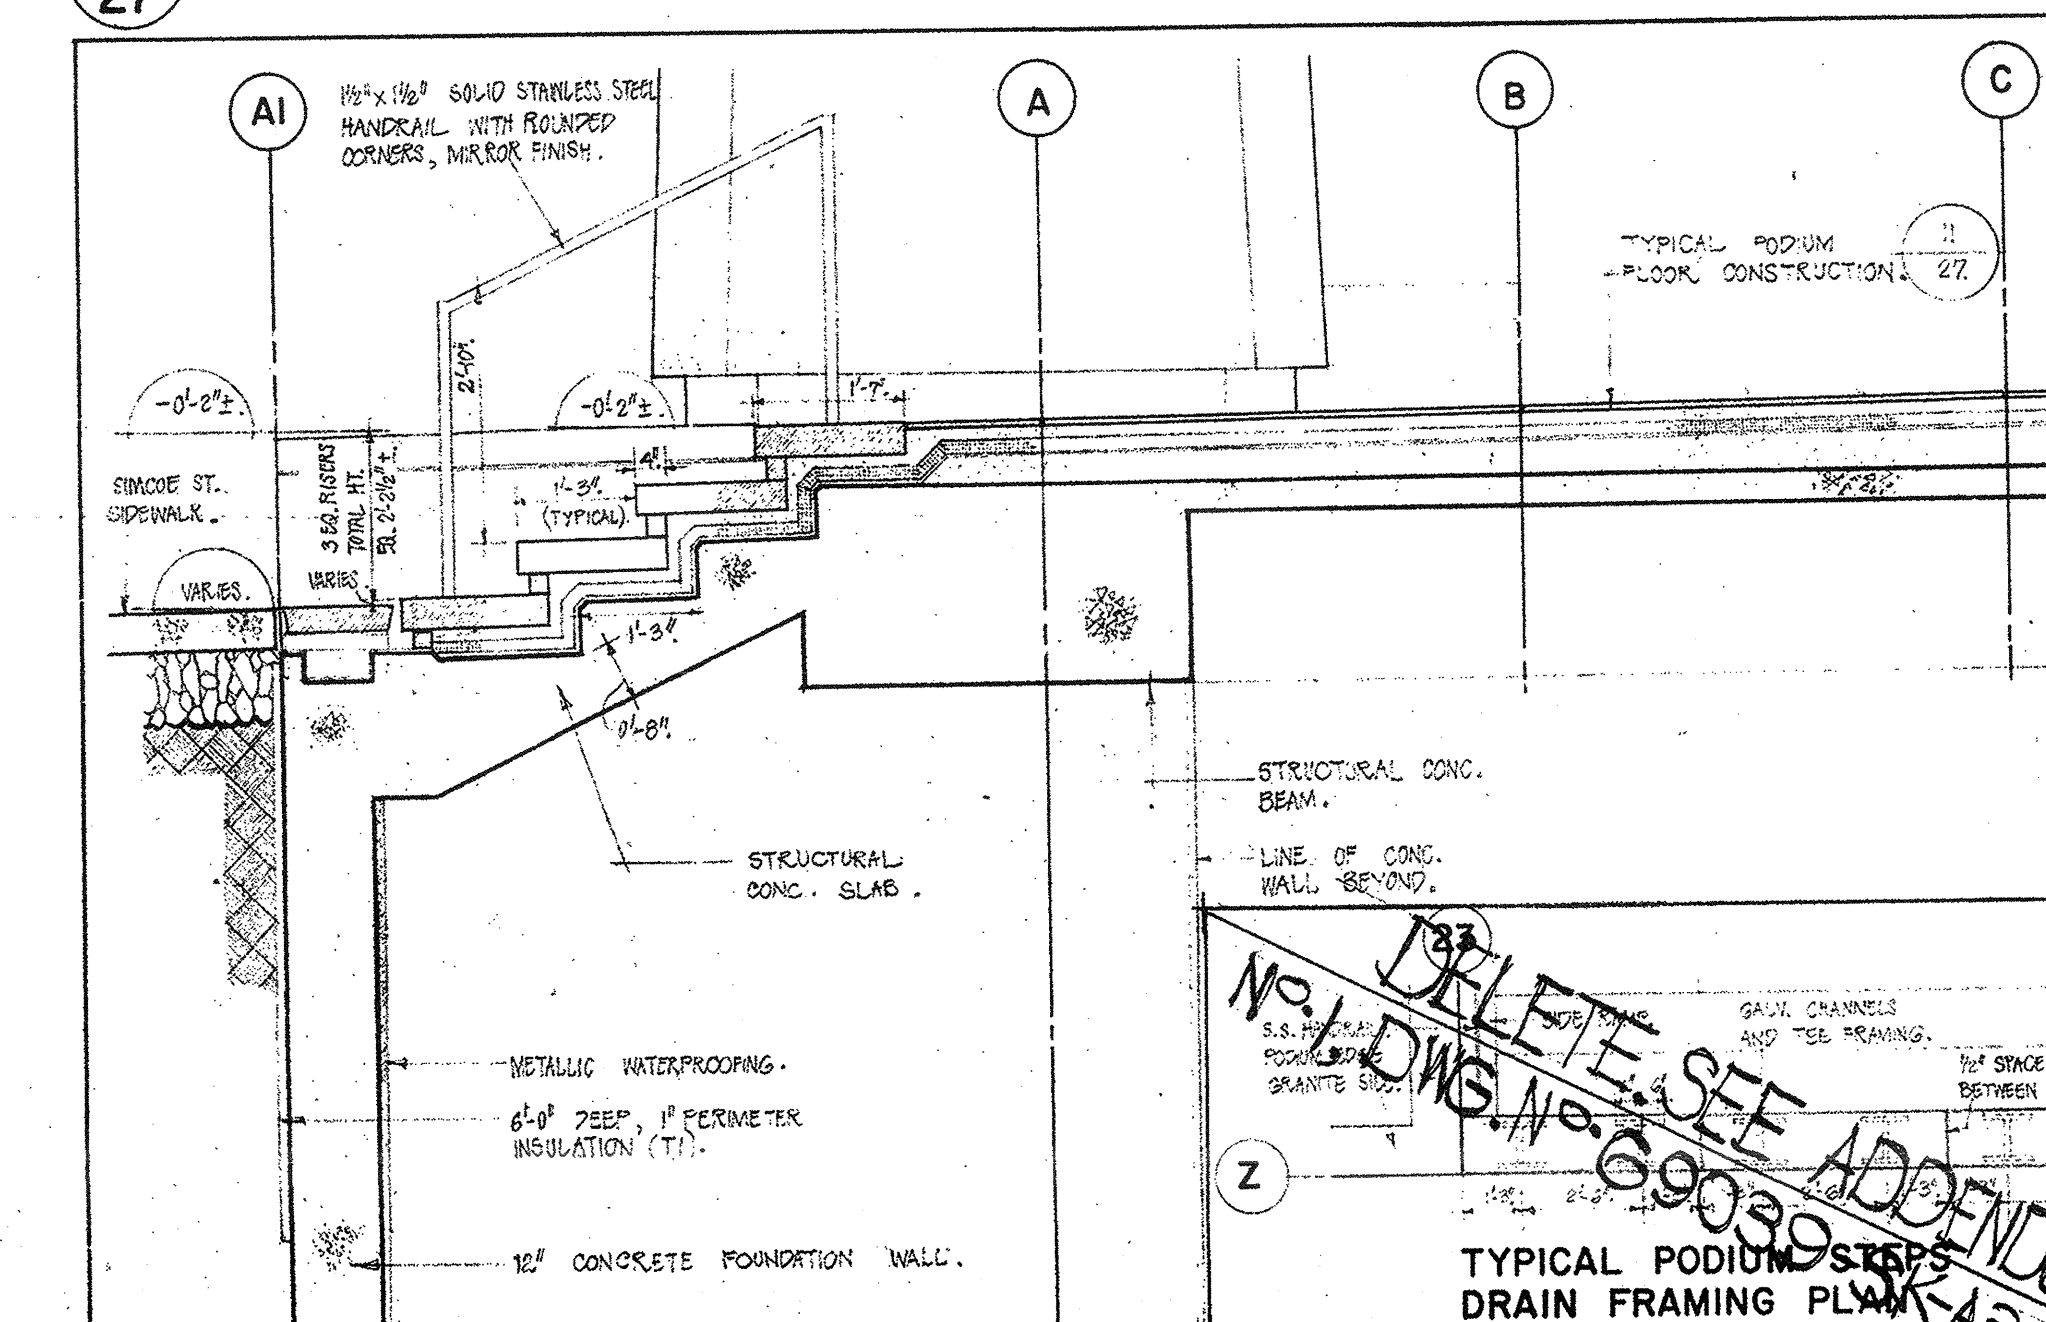


3 SECTION - PODIUM STEPS AT WEST ENTRANCE

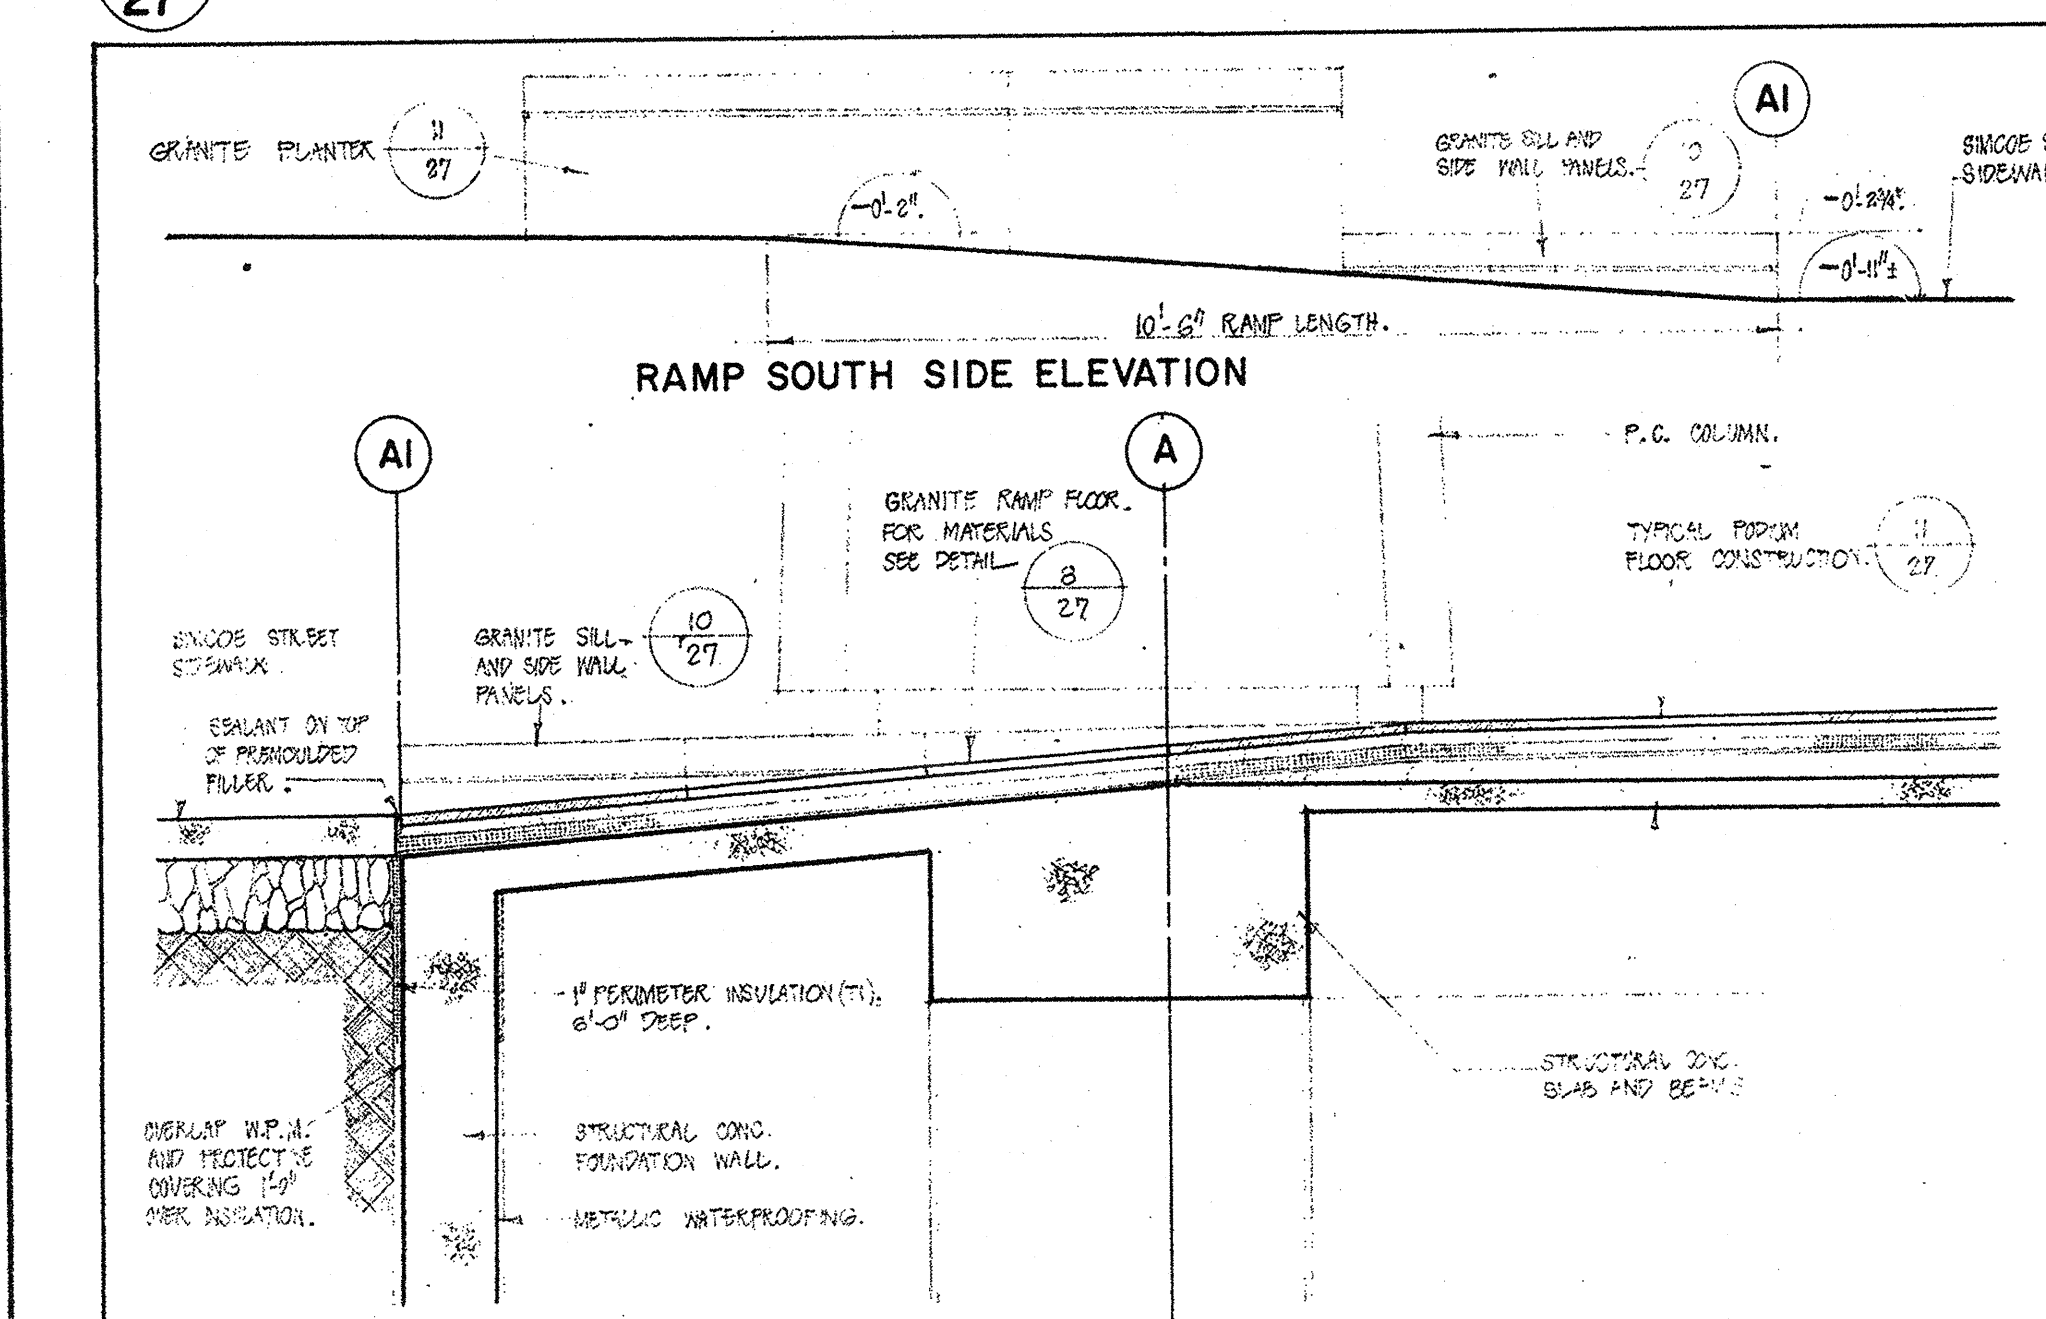


4 SECTION - WHEELCHAIR RAMP AT NORTH - WEST CORNER

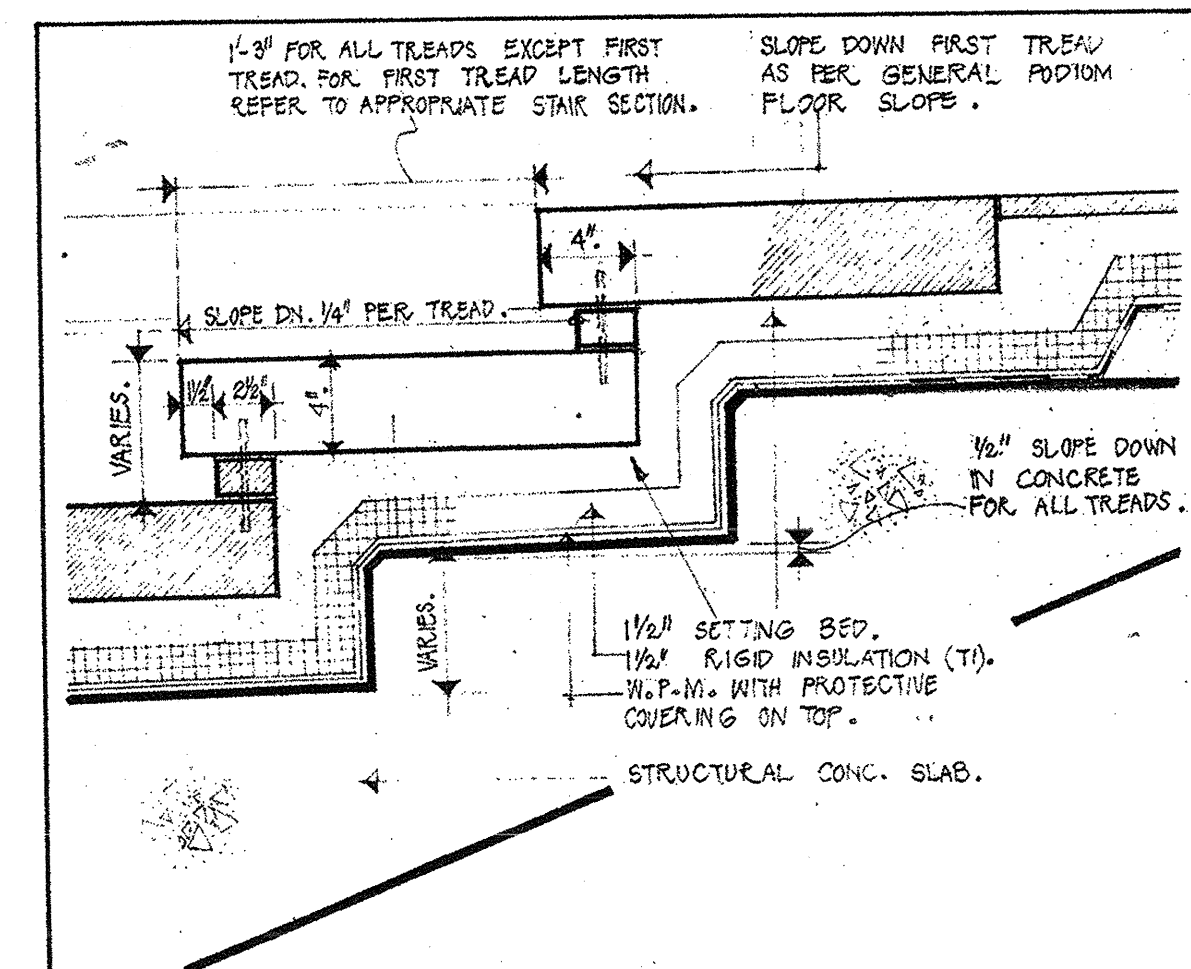


5 SECTION - TOP OF PODIUM STEPS

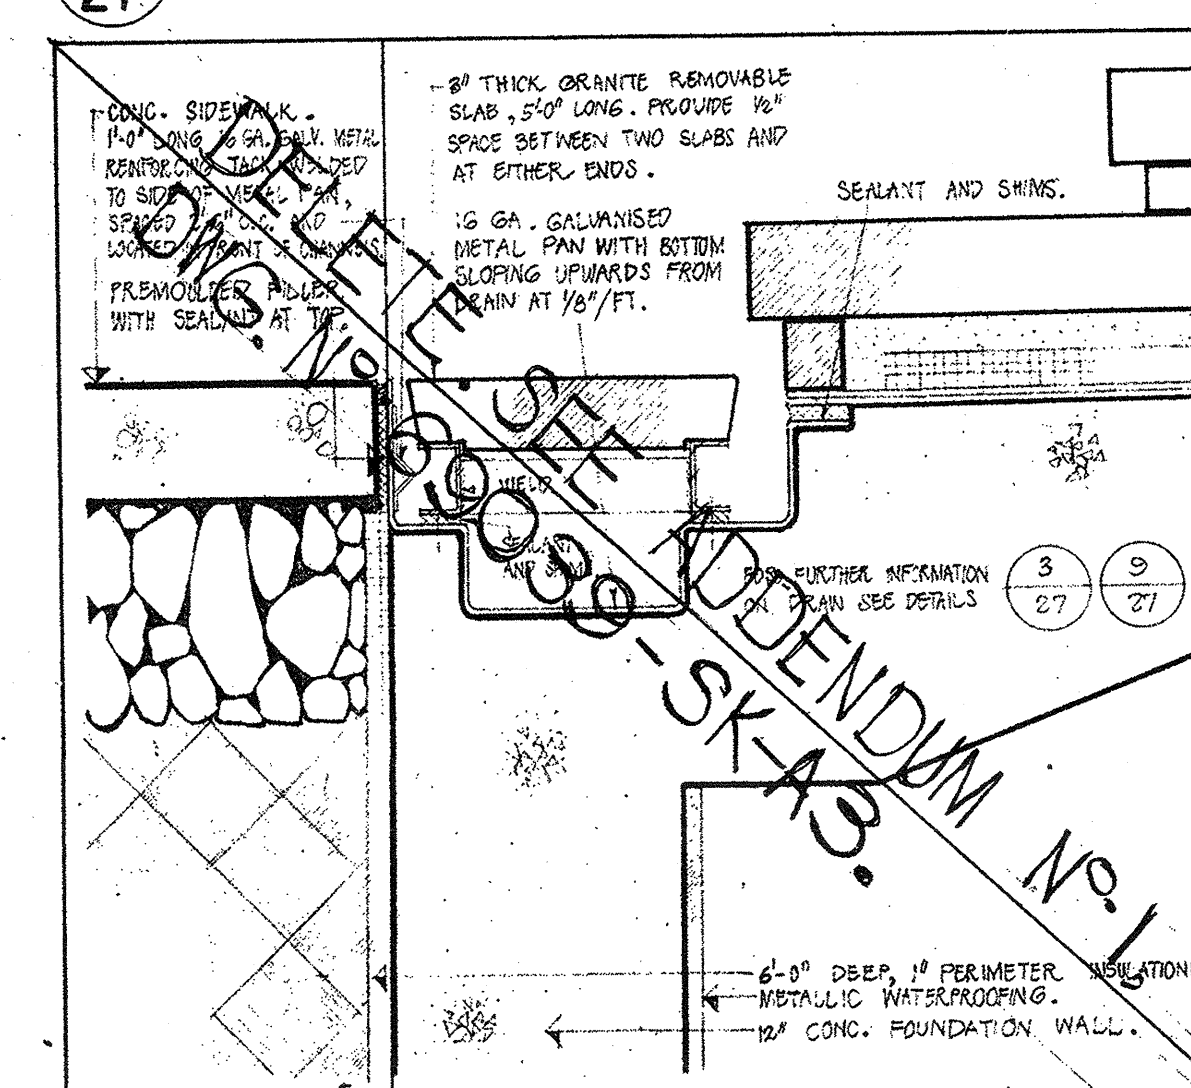


6 SECTION - BASE OF PODIUM STEPS

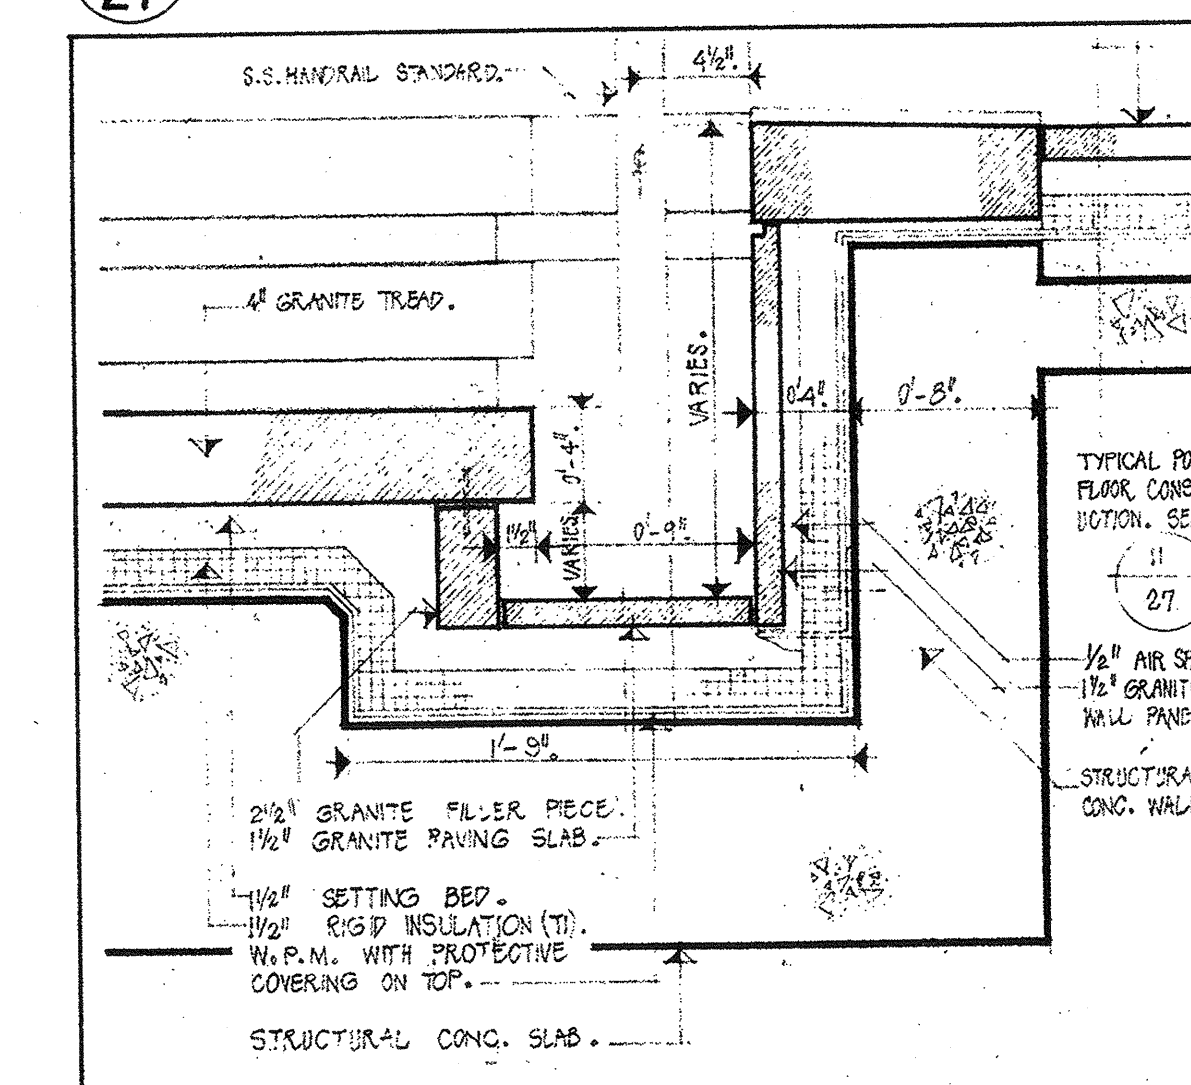


7 CROSS-SECTION - TYPICAL - SIDE-RAMP AT PODIUM STEPS

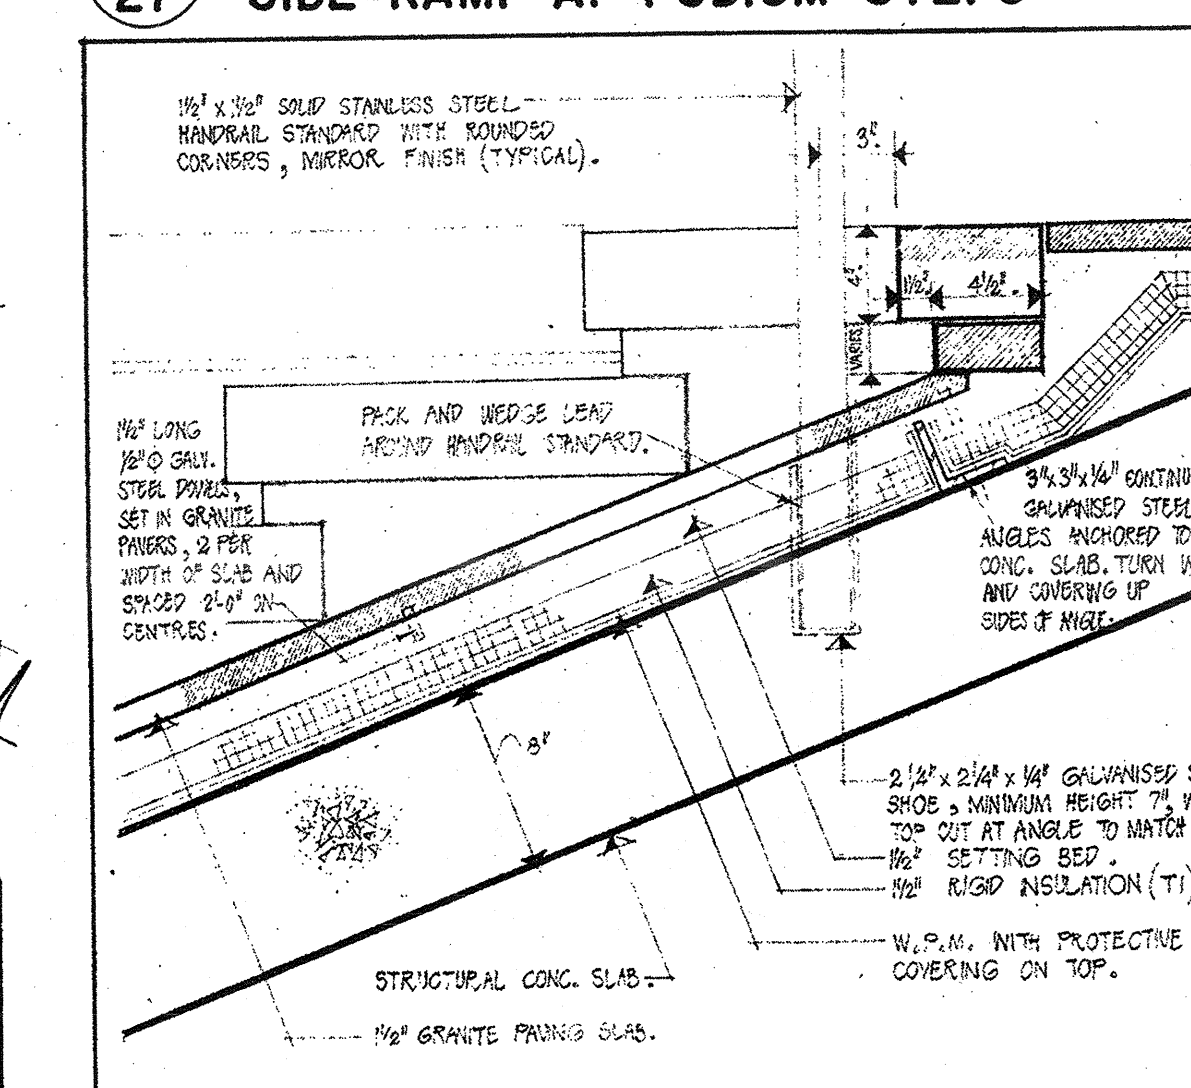


8 SECTION - TOP OF SIDE-RAMP AT PODIUM STEPS

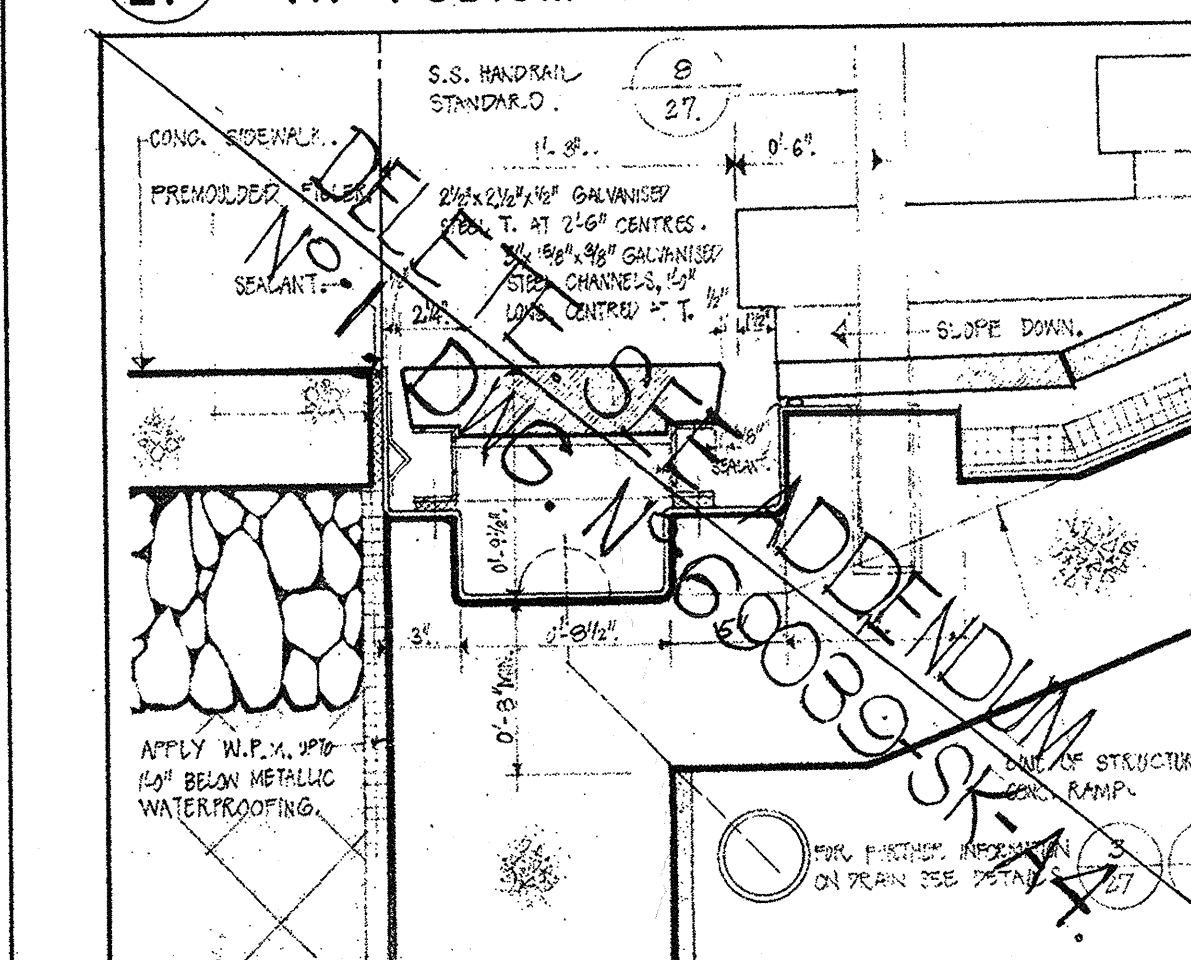


9 SECTION - BASE OF SIDE-RAMP AT PODIUM STEPS

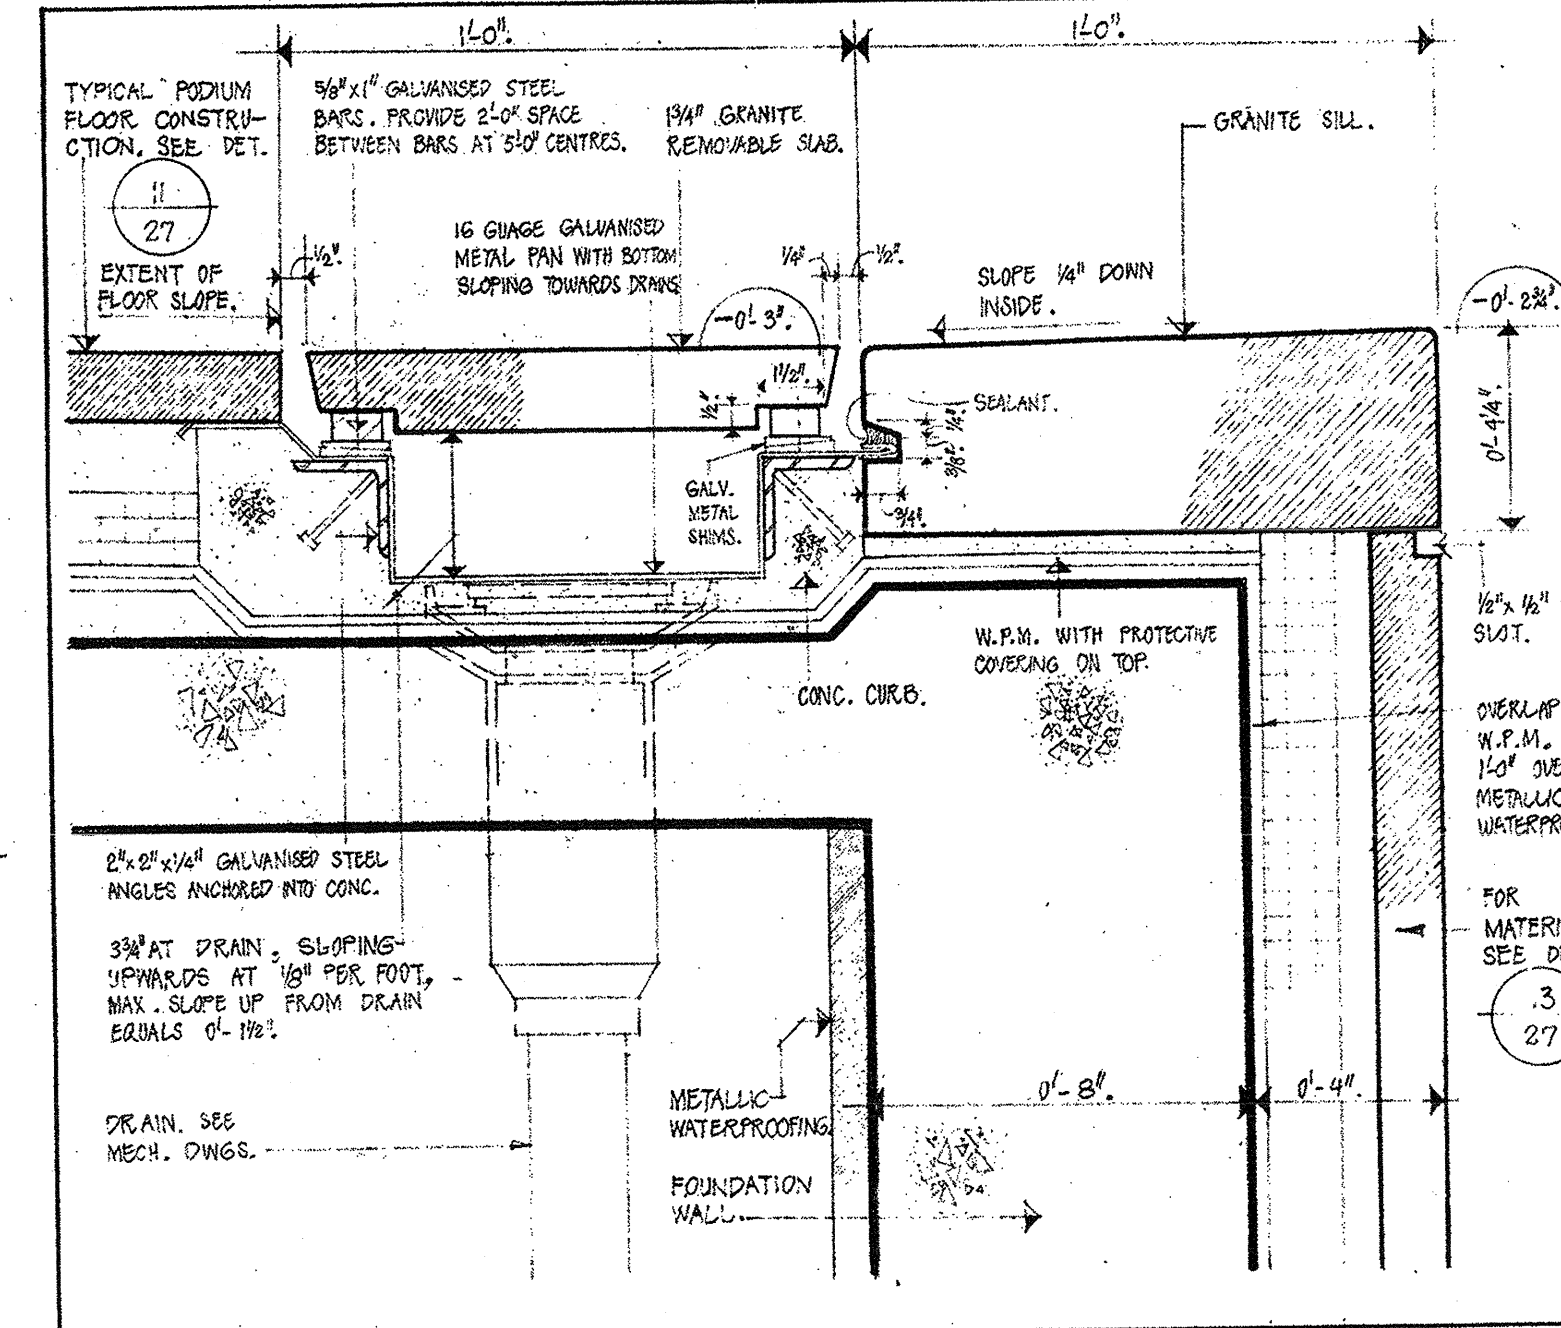


10 SECTION - TYPICAL - DRAIN AT EDGE OF PODIUM

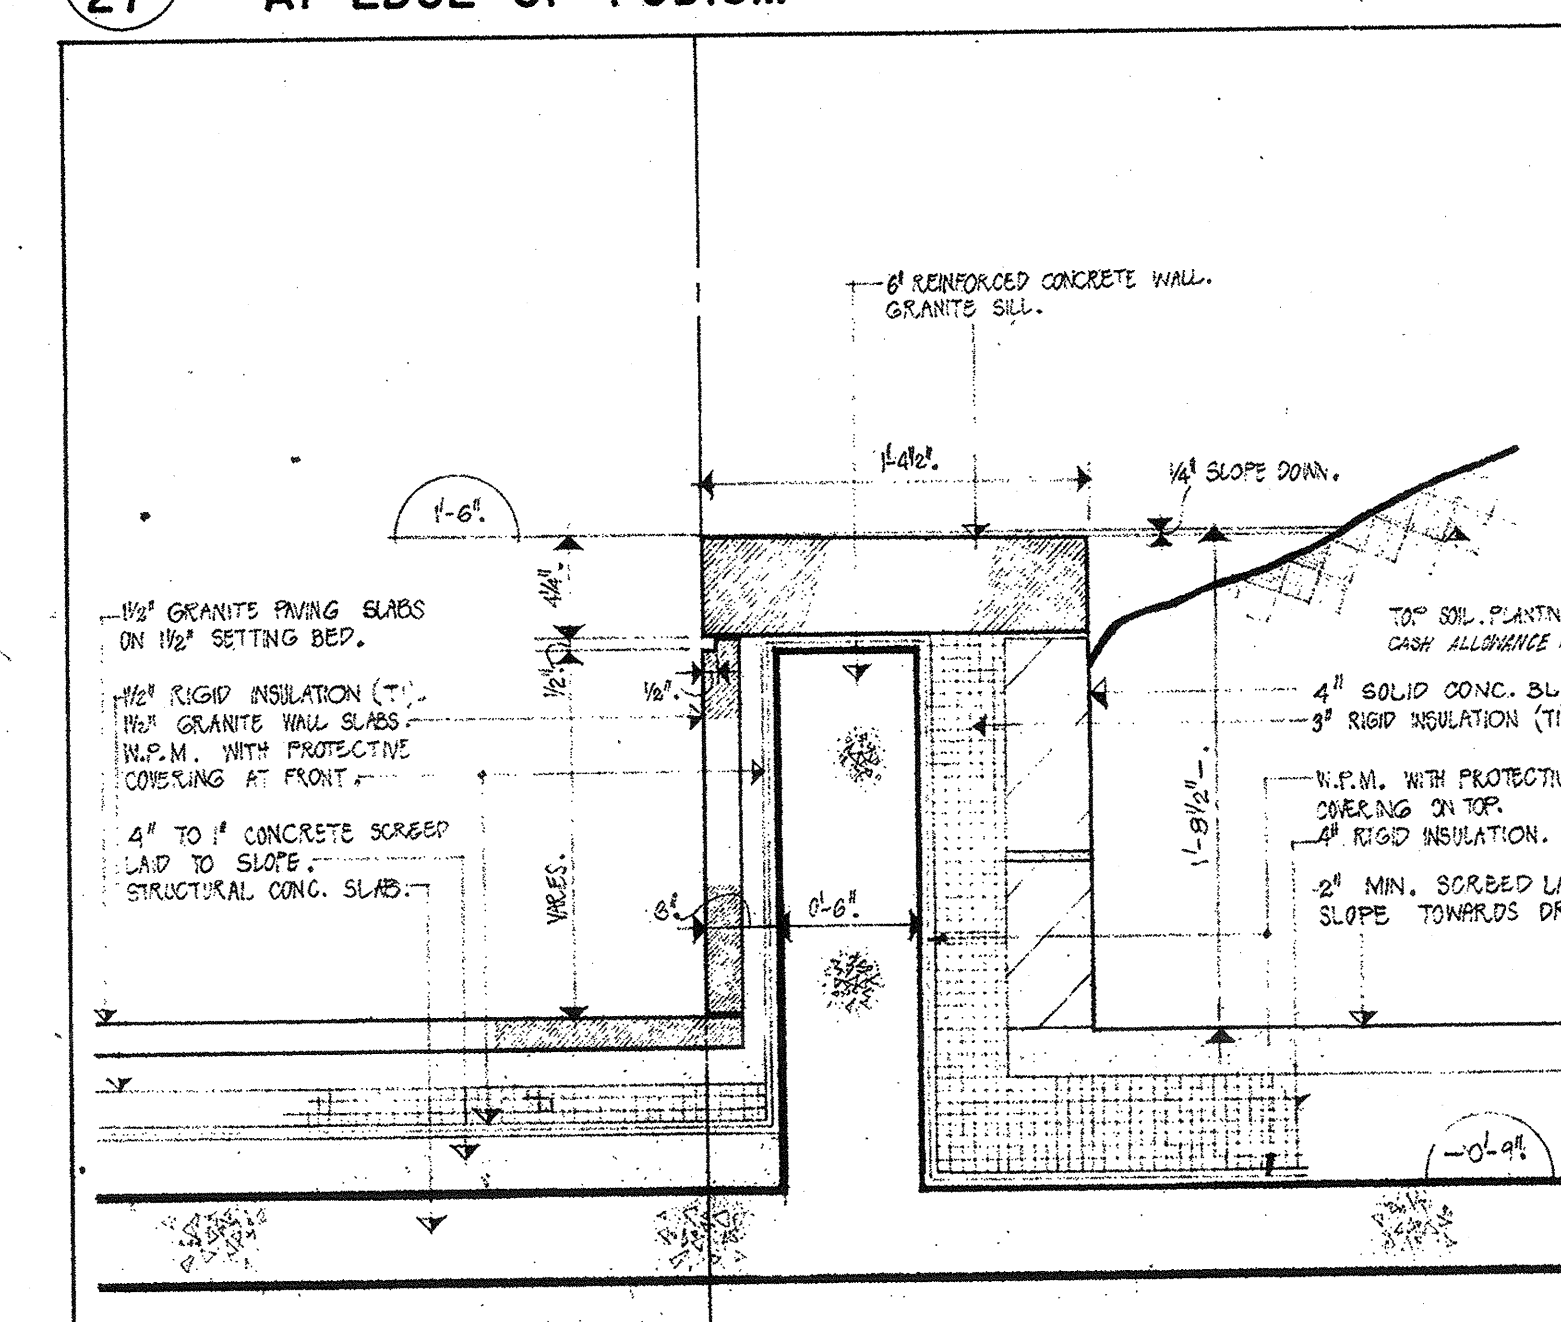


11 SECTION - TYPICAL - PODIUM PLANTER

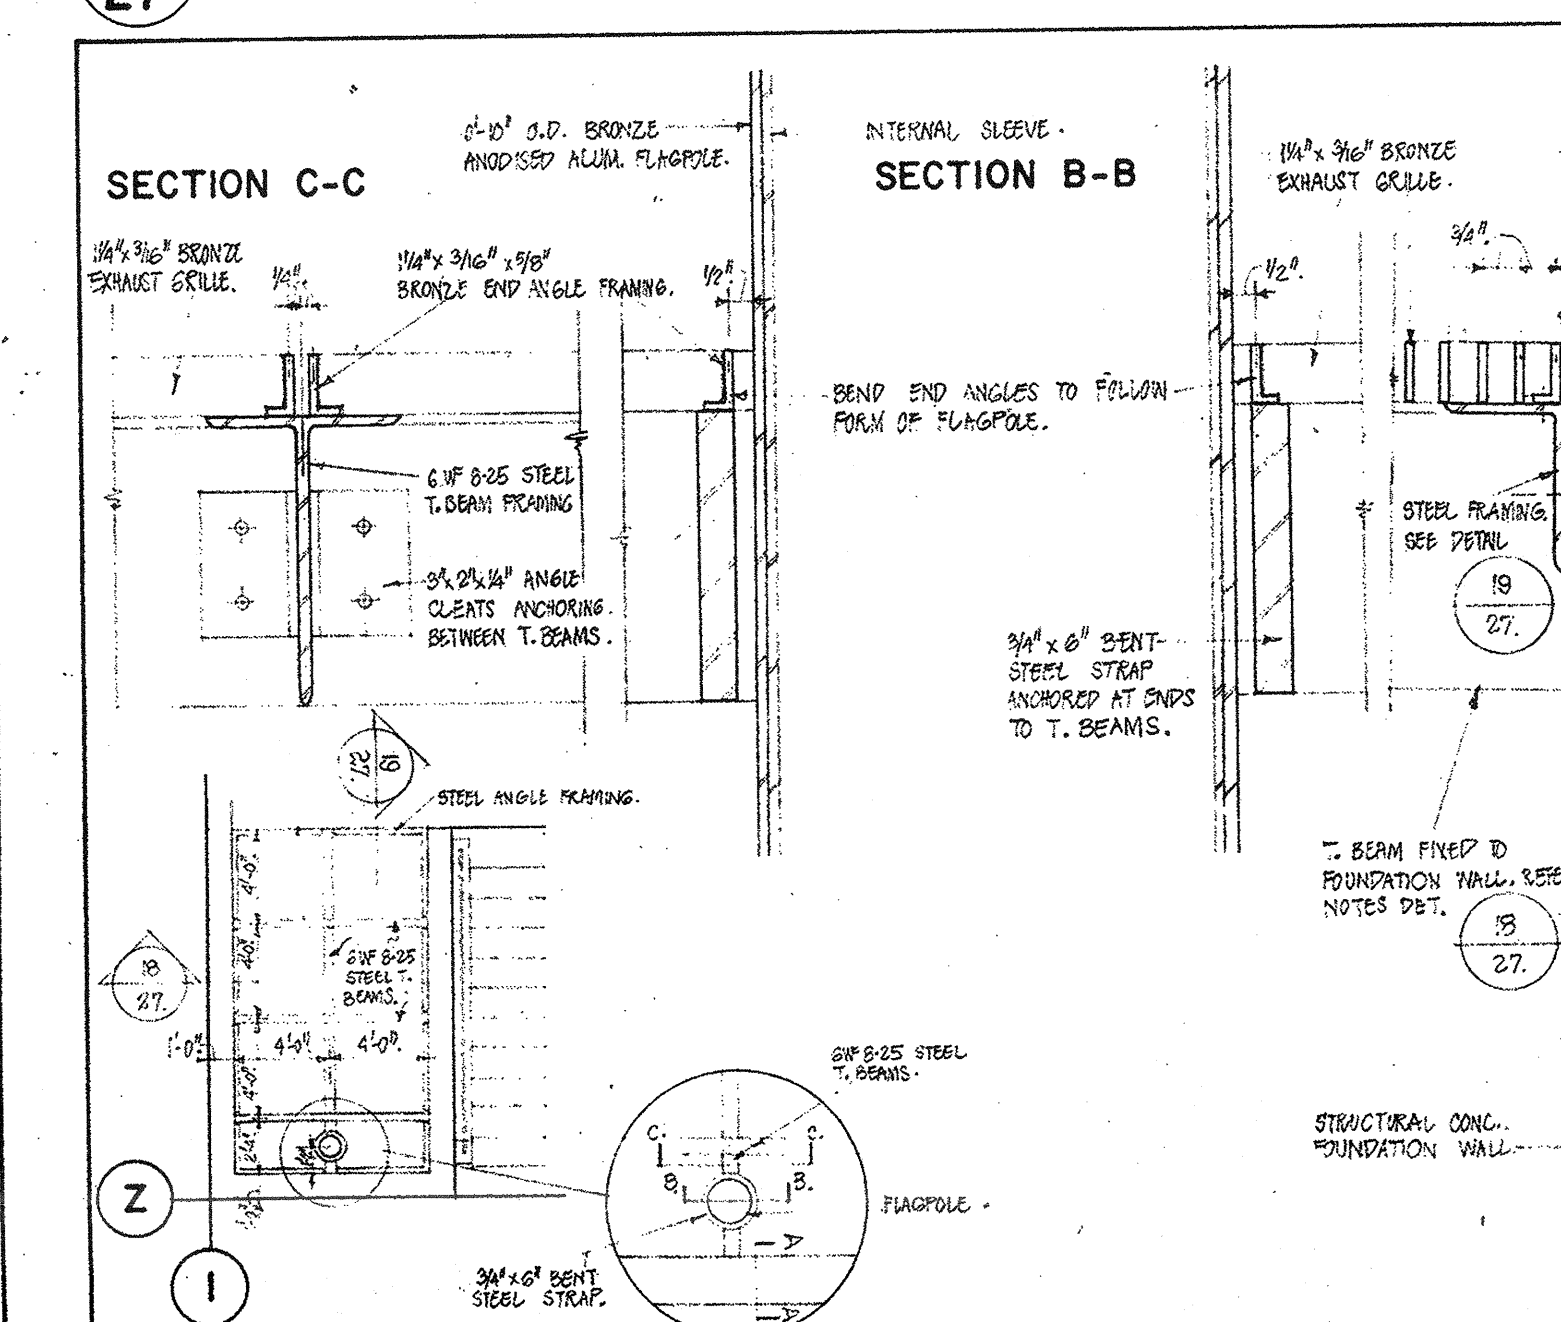


12 SECTION - FLAGPOLE AT EXHAUST GRILLE

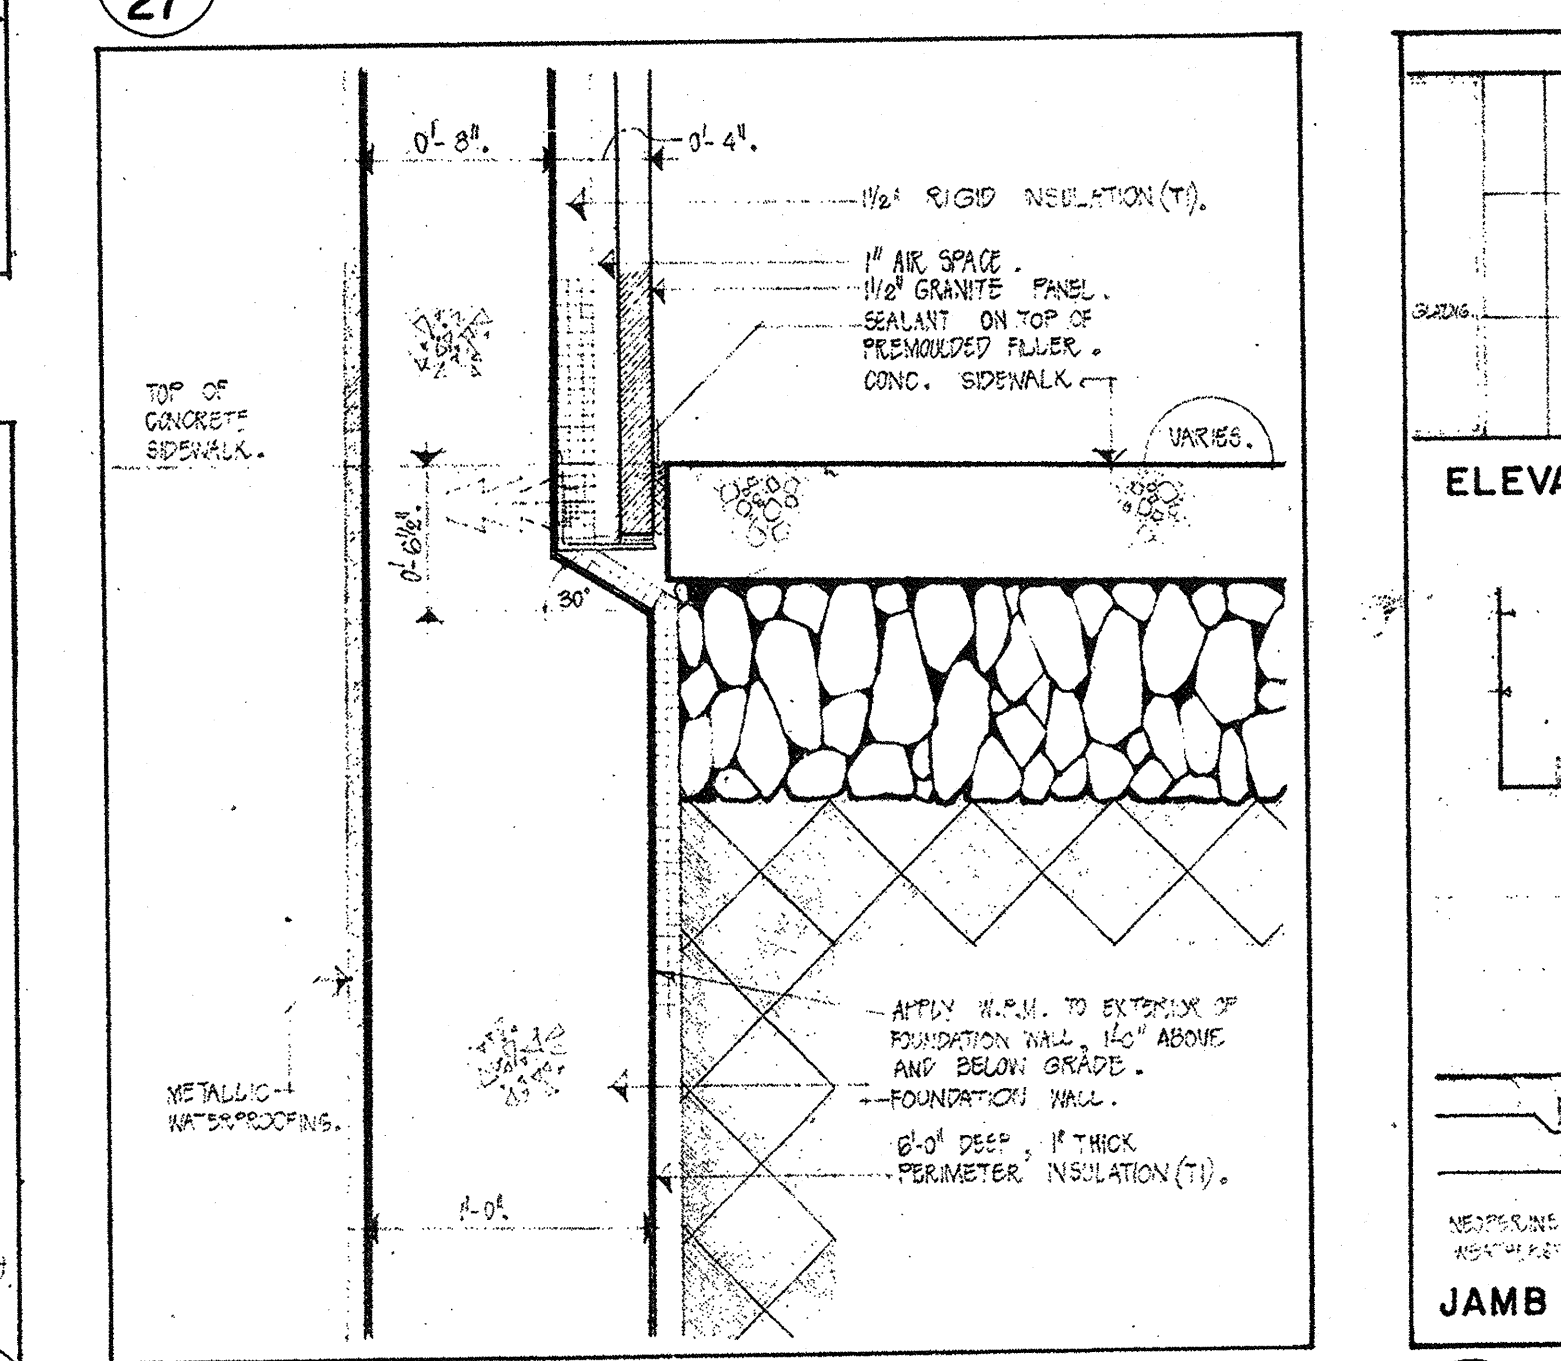


13 SECTION - TYPICAL - PODIUM SIDE-WALL AT GRADE

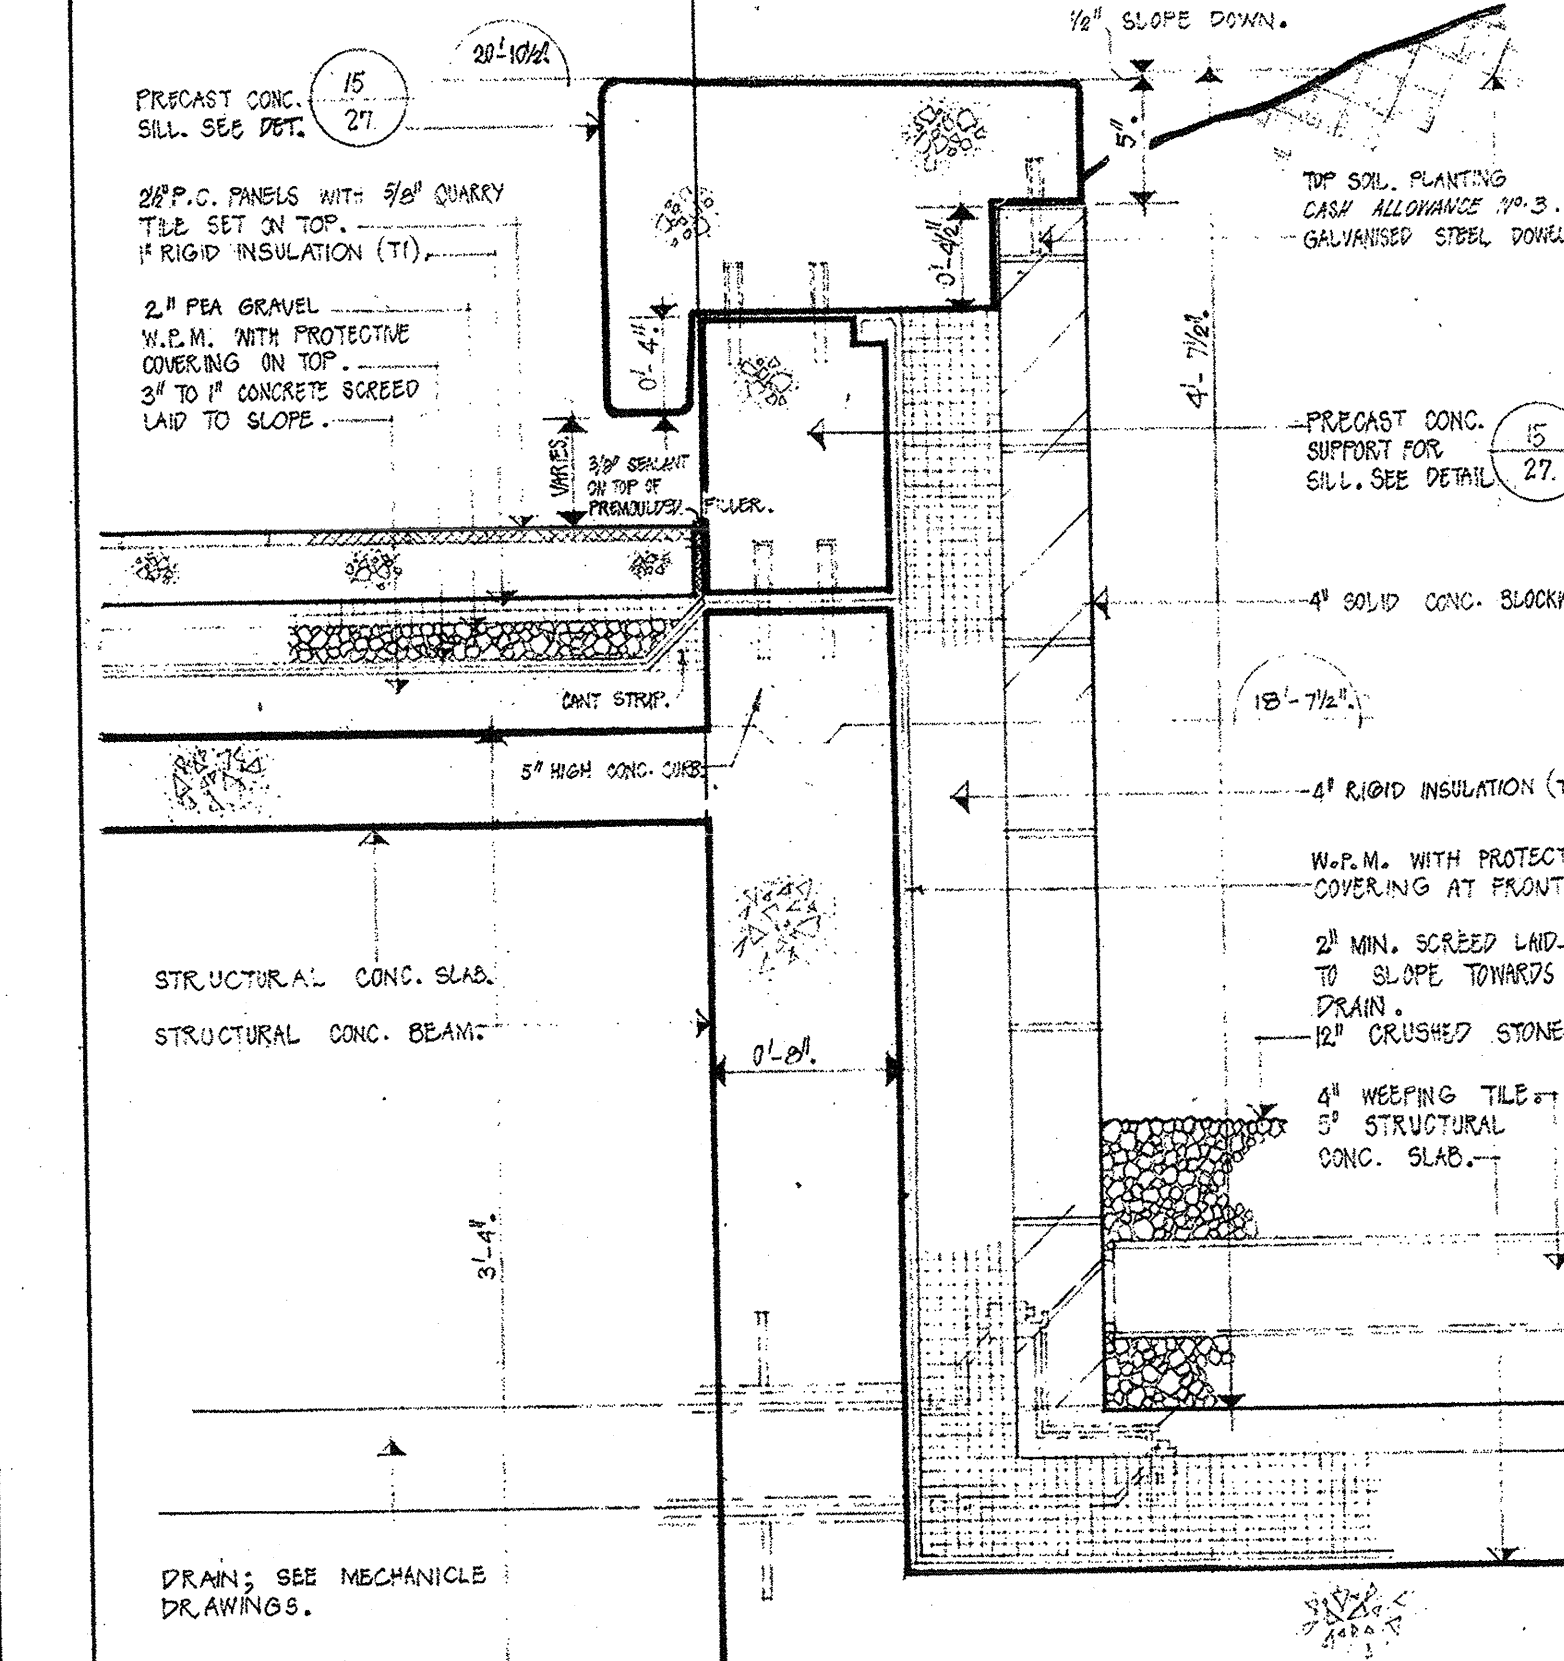


14 SECTION - TYPICAL AT ROOF TERRACE

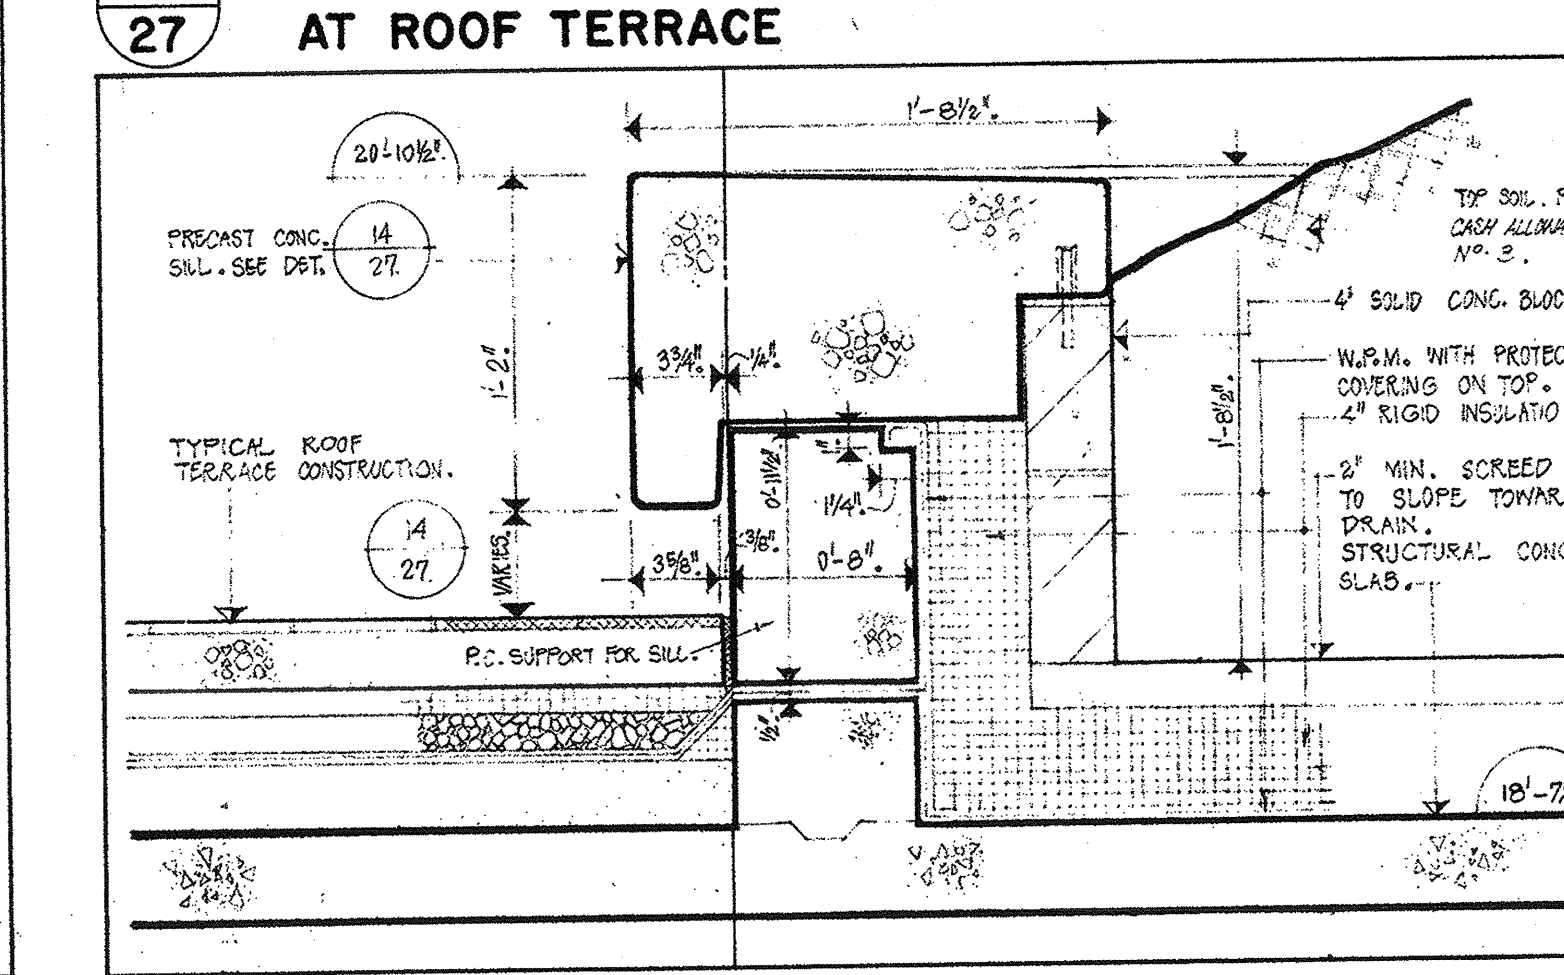


15 SECTION - SHALLOW PLANTER AT ROOF TERRACE

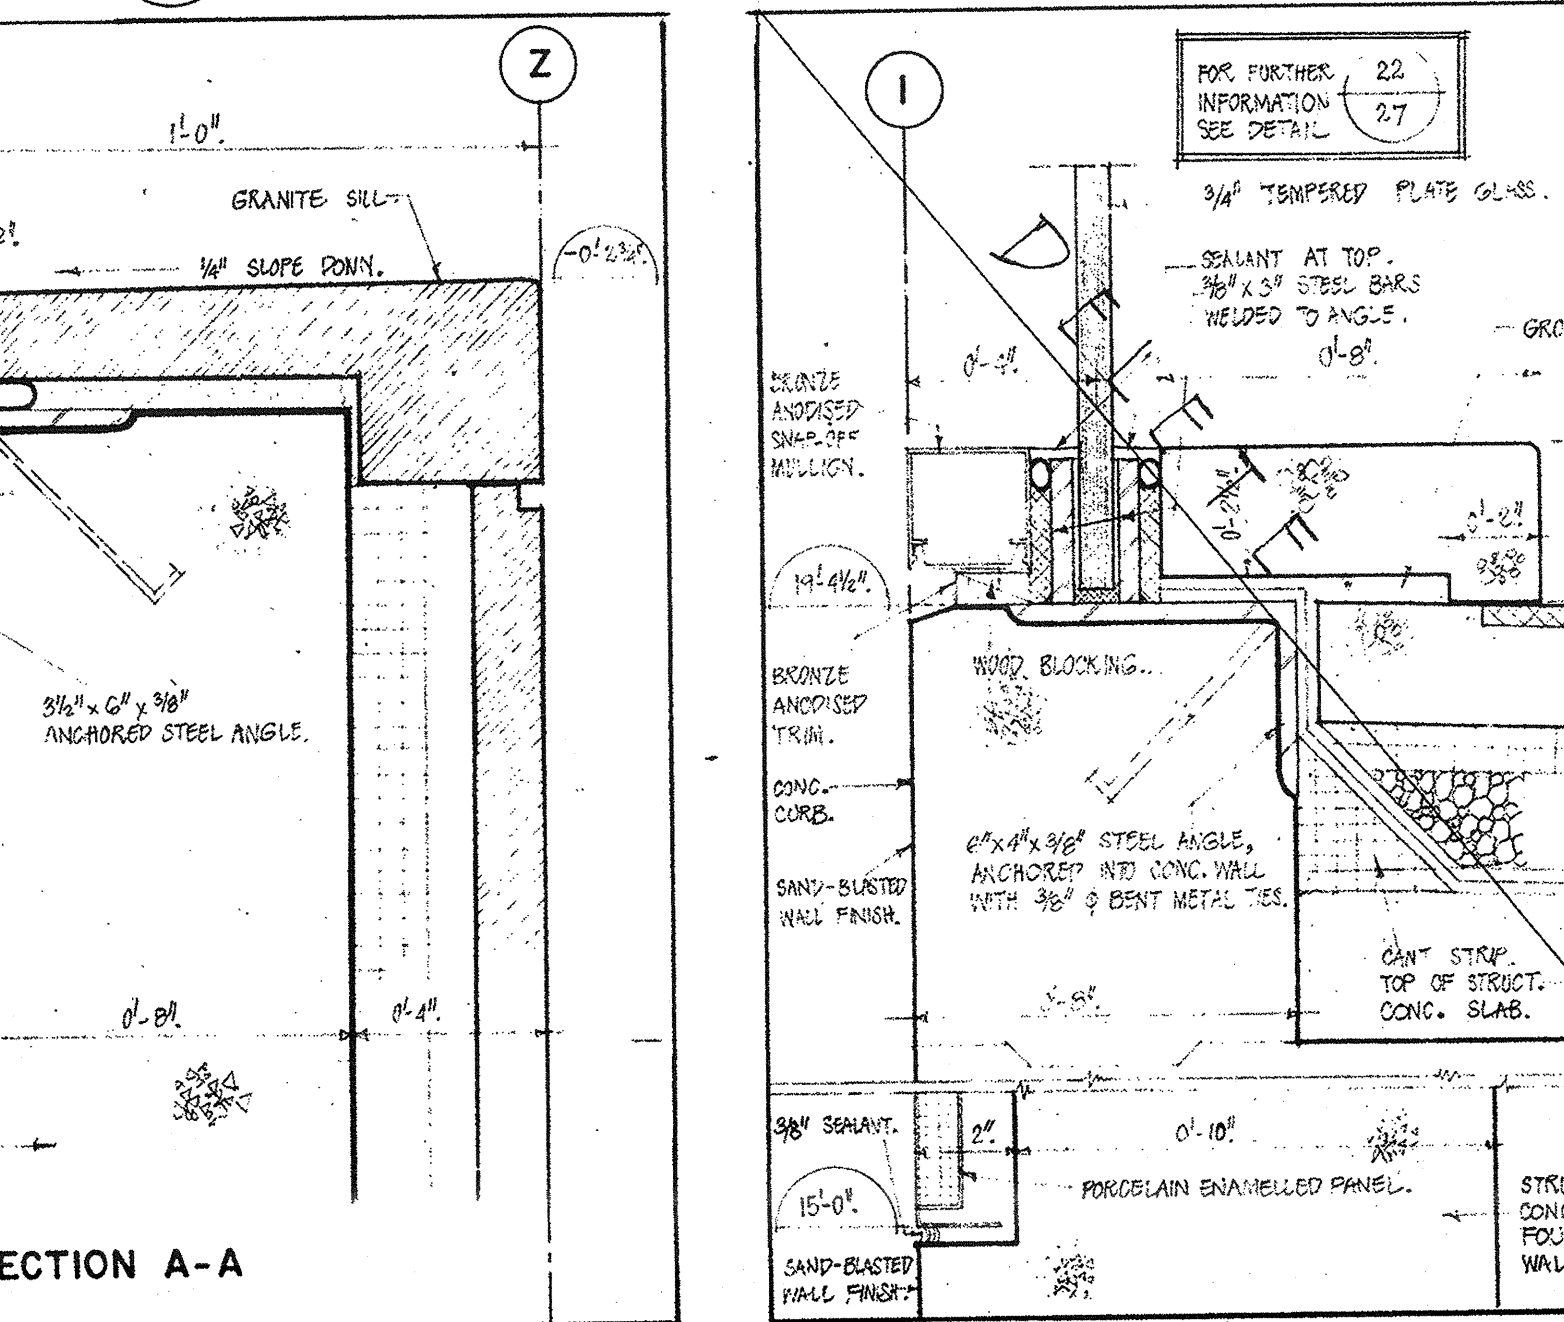


16 SECTION - GLASS HANDRAIL AT ROOF TERRACE - GRIDLINE

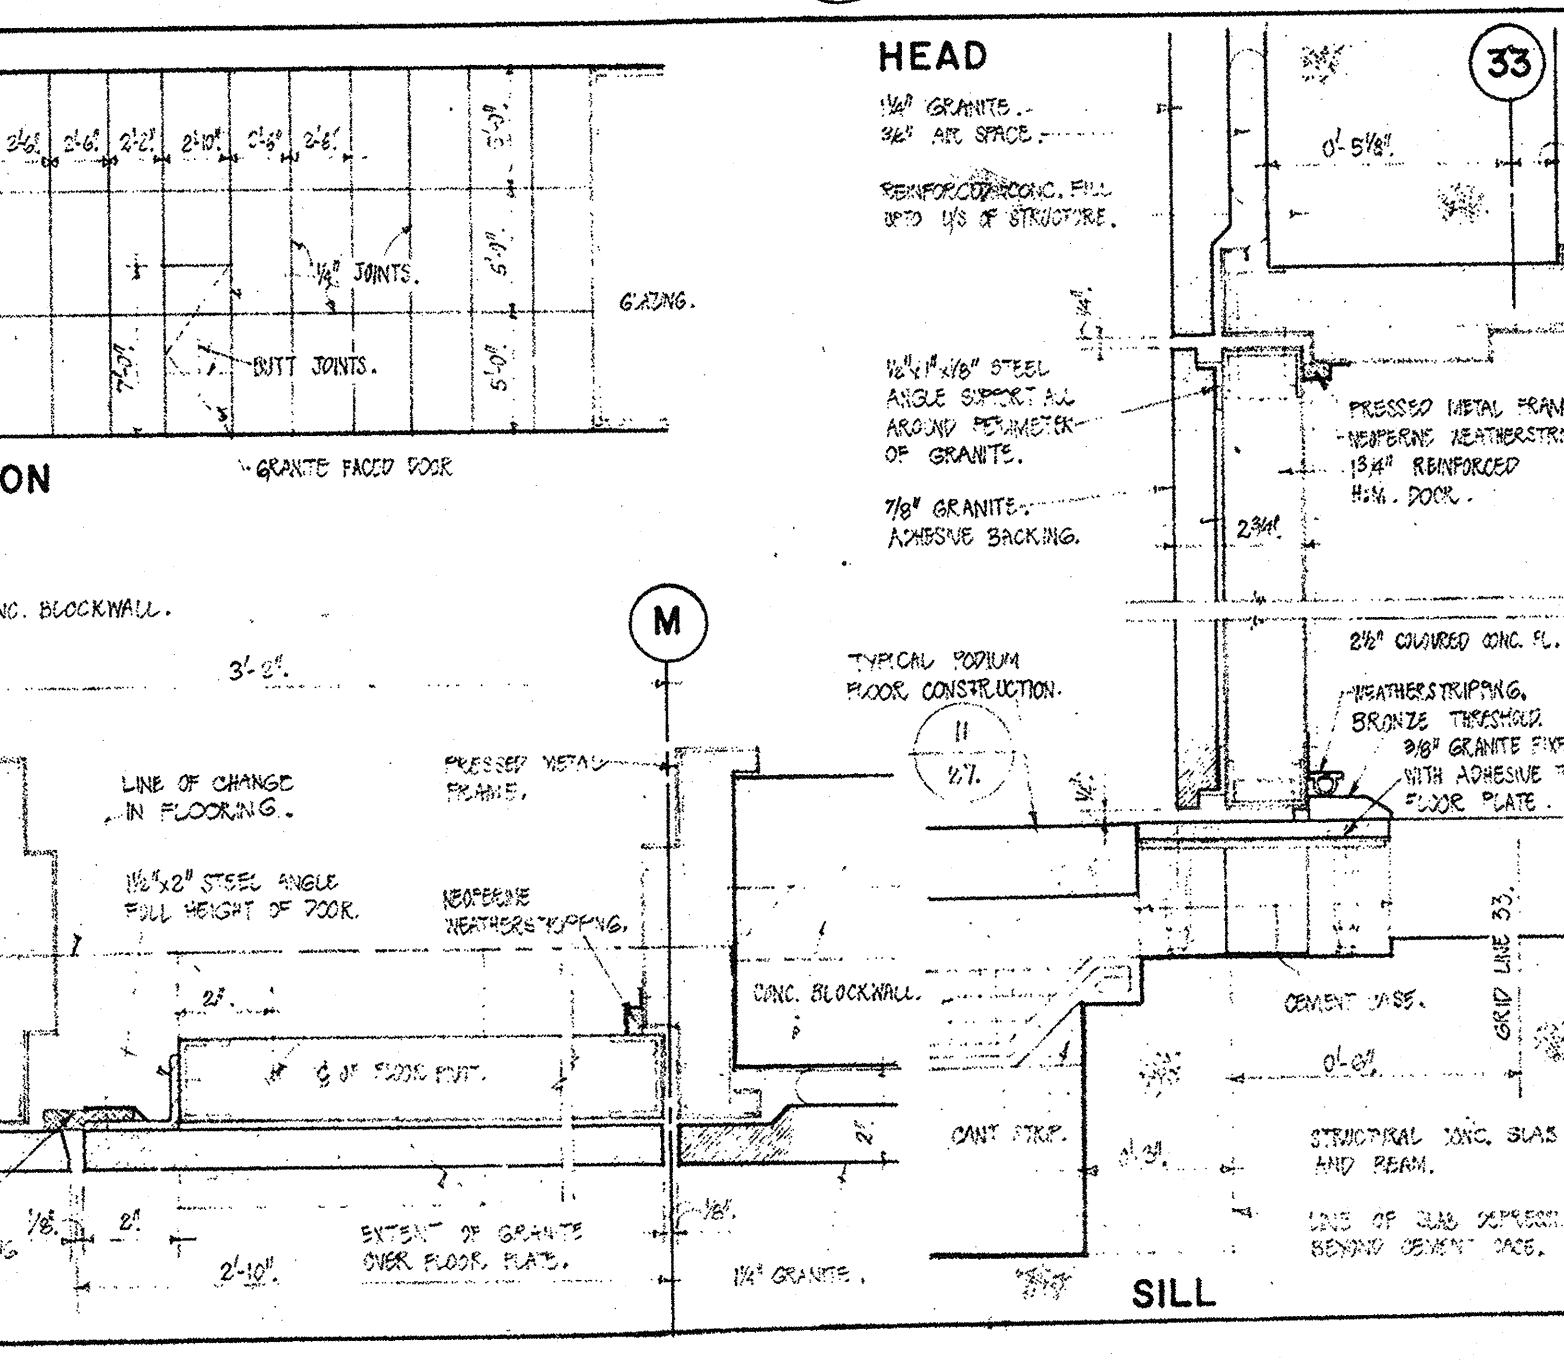


17 DETAILS - GRANITE-FACED DOOR AT EXTERIOR CORE

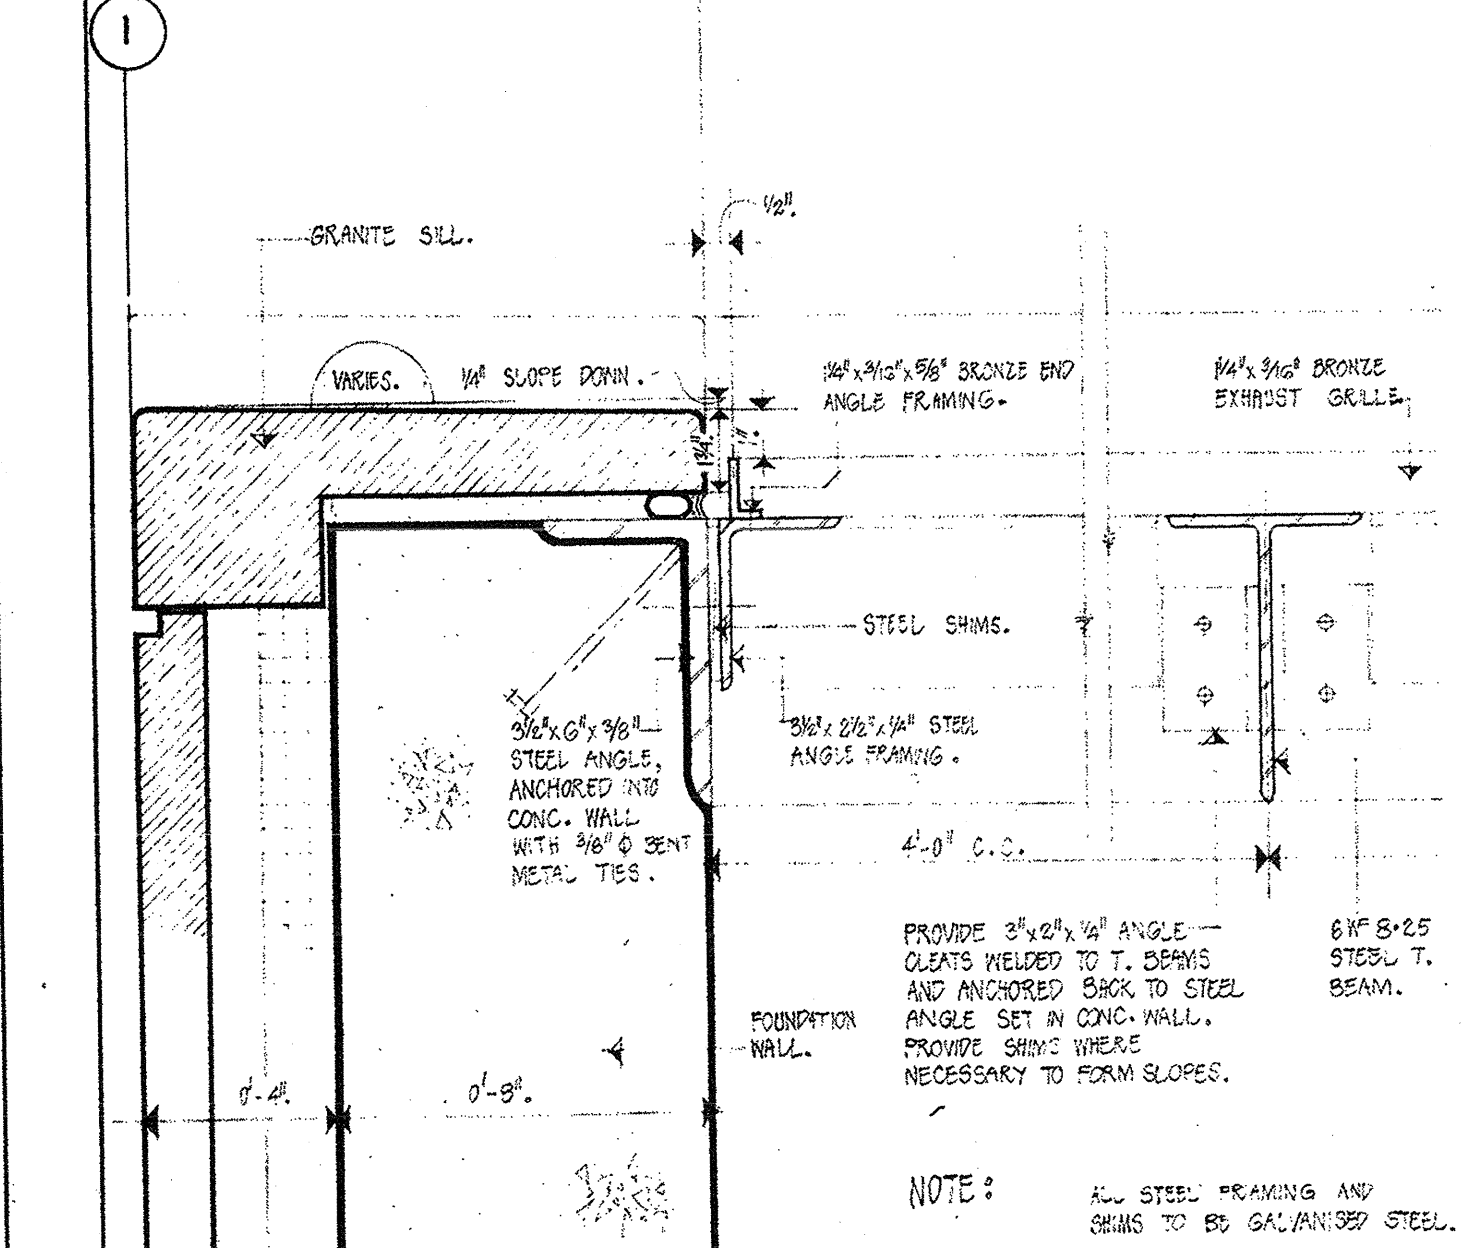


18 SECTION - EXHAUST GRILLE AT EDGE OF PODIUM

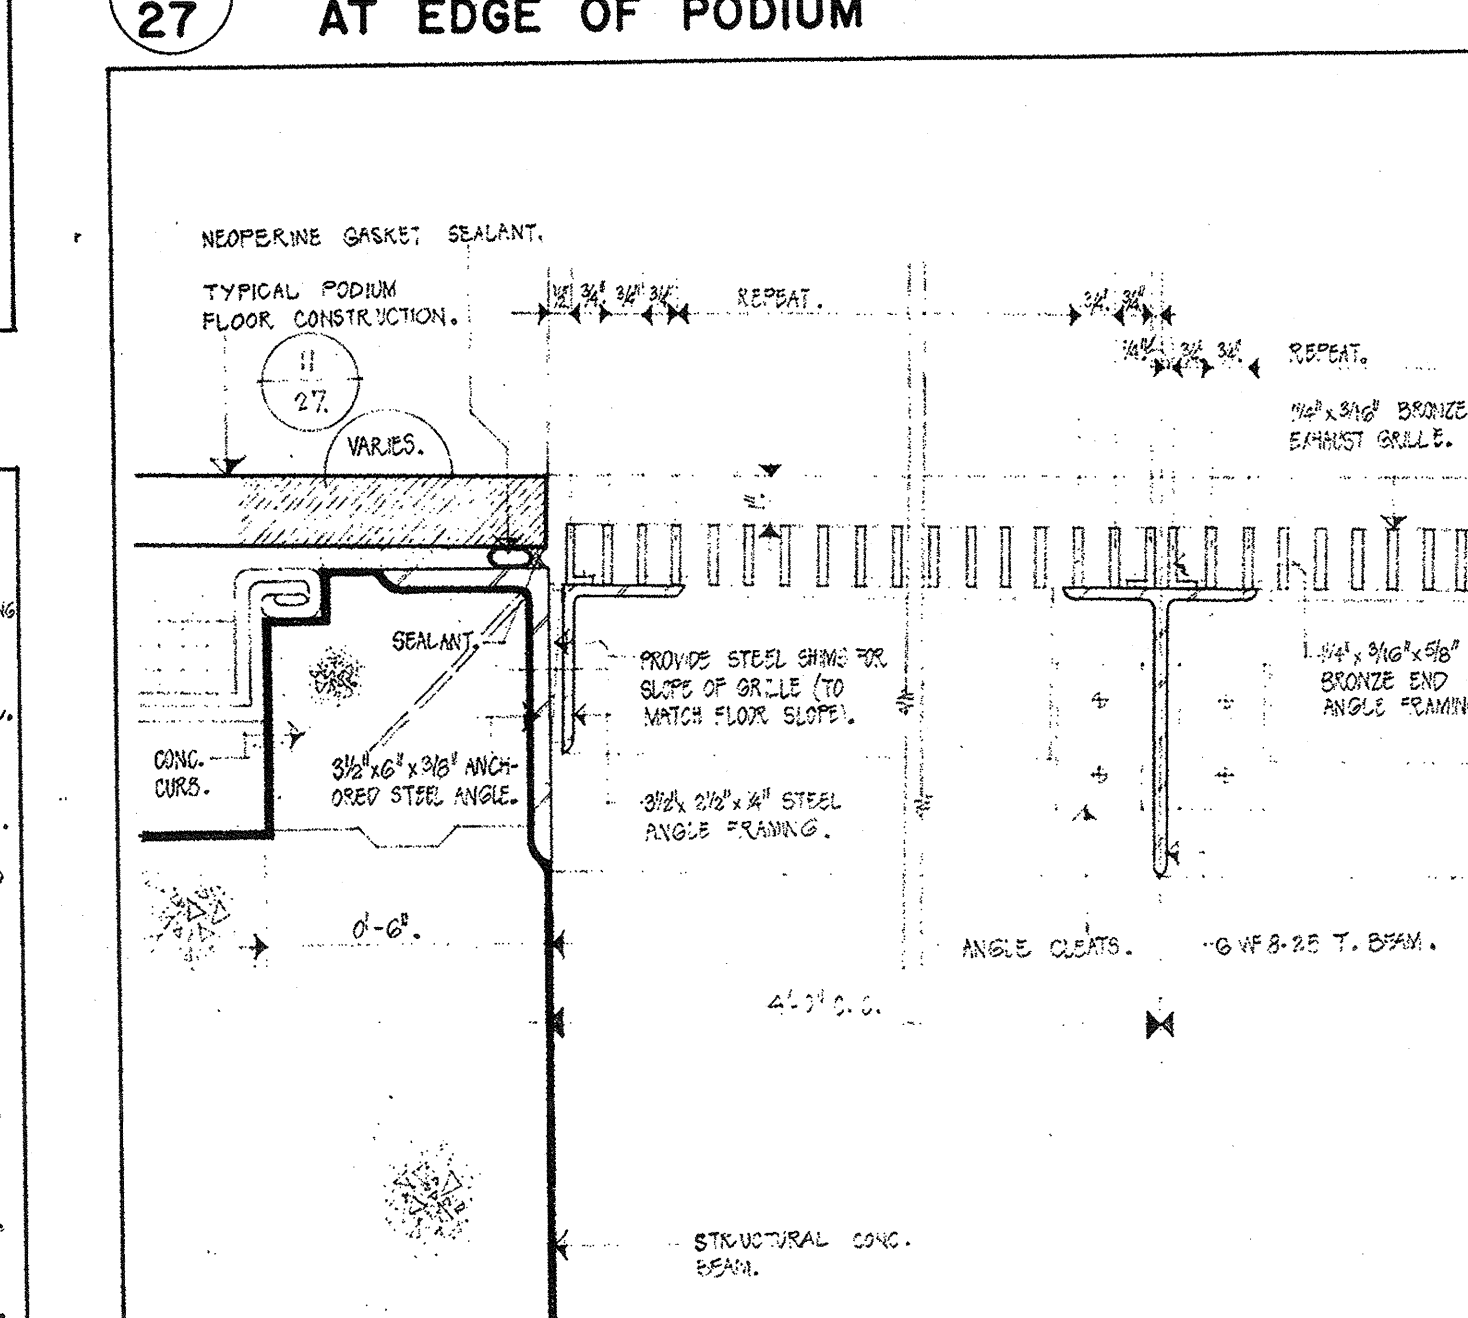

19 SECTION - EXHAUST GRILLE AT PODIUM LEVEL

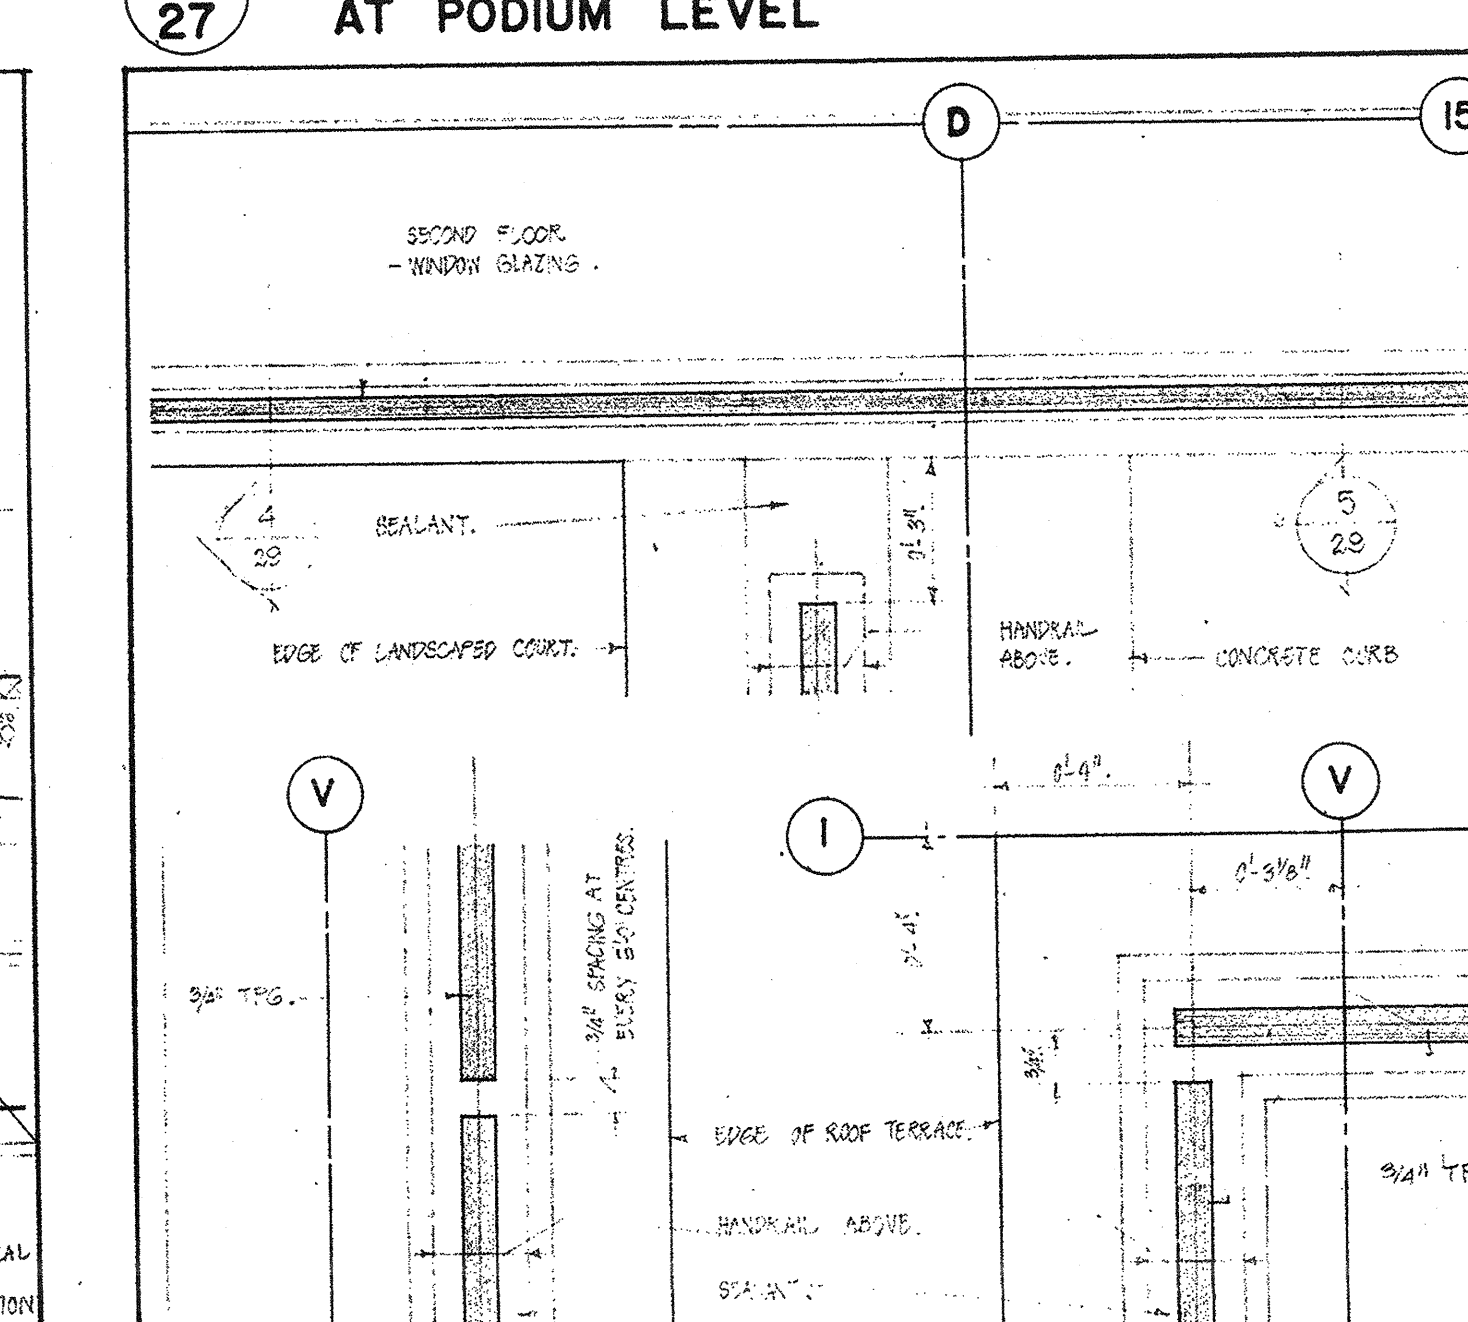

20 PLANS - TYPICAL JAMBS - GLASS HANDRAIL AT ROOF TERRACE

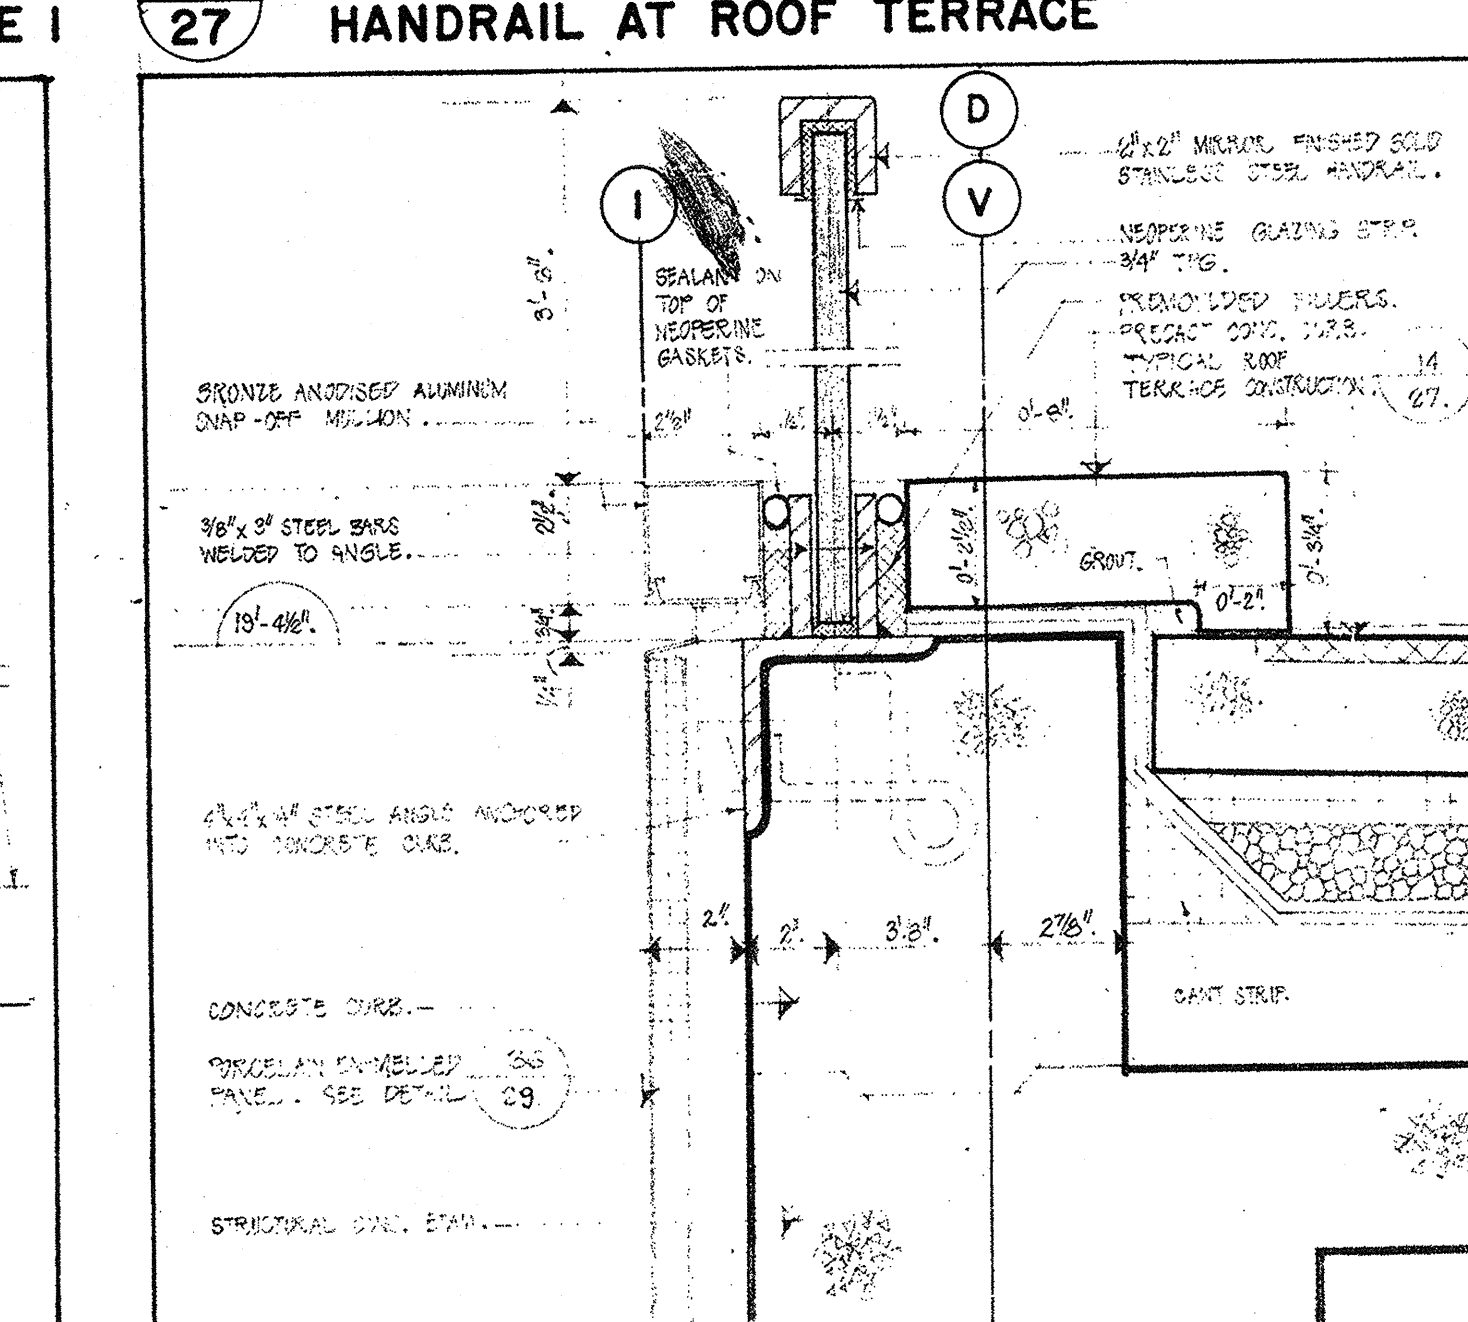

21 SECTION - GLASS HANDRAIL AT ROOF TERRACE

No.	Ref.	Description	Date	By
1		Revisions		
2		Revisions		
All measurements must be checked on the work by the contractor.
 All joints and specifications are the property of the architect and must be returned at the completion of the work.
 This drawing not to be used for construction purposes without the signature of the architect.
 Date: 21 MAR 91
 NATIONAL LIFE OF CANADA
 Head Office Building
 University Avenue, Toronto, Canada.

Searle Wilbee Rowland
 Architects
 Engineers
 Planners
 Toronto
 Canada
 This drawing is the property of
 Nuth Owen Rowland & Roy
 Sheet
 Title
 Scale
 1/2", 1 1/2", 3" = 1'-0"
 Sheet
 Number
 69039-27