




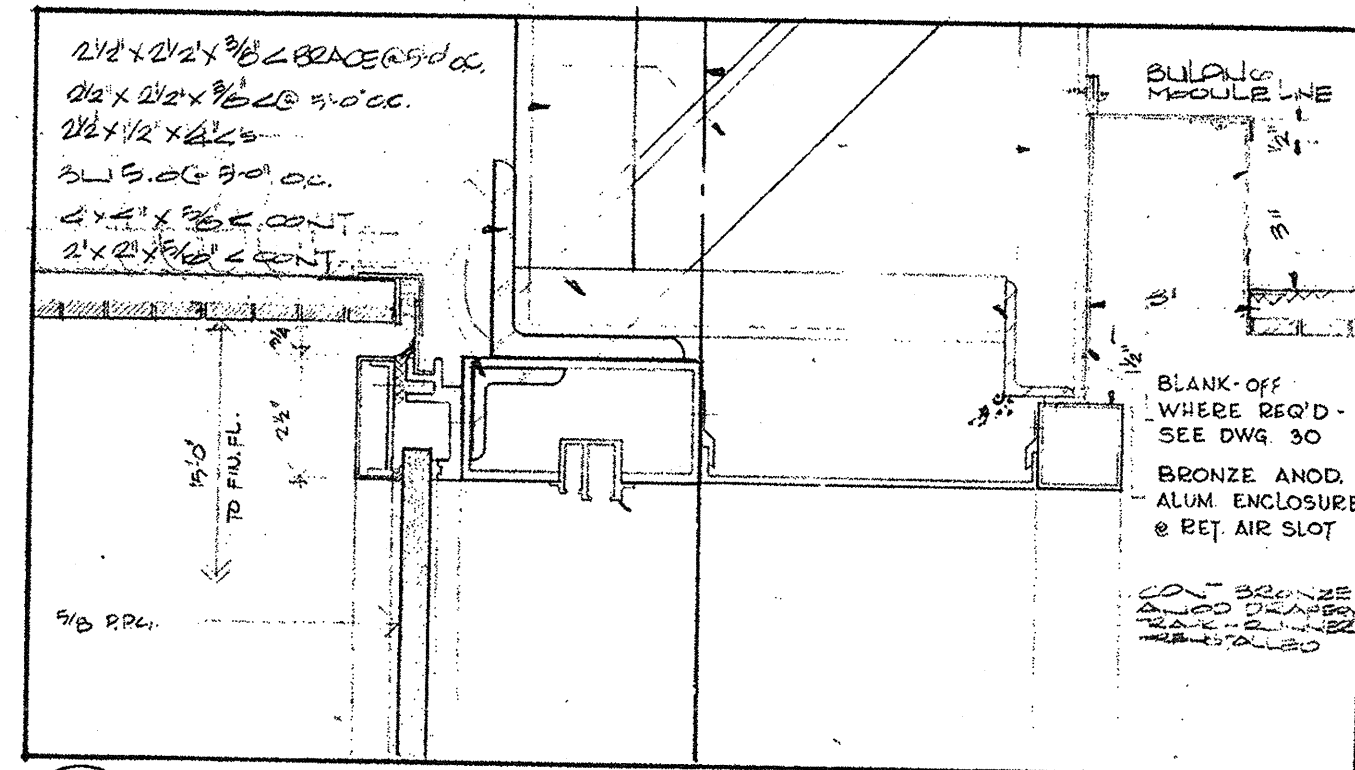


1/28 SECTION - TYPICAL HEAD

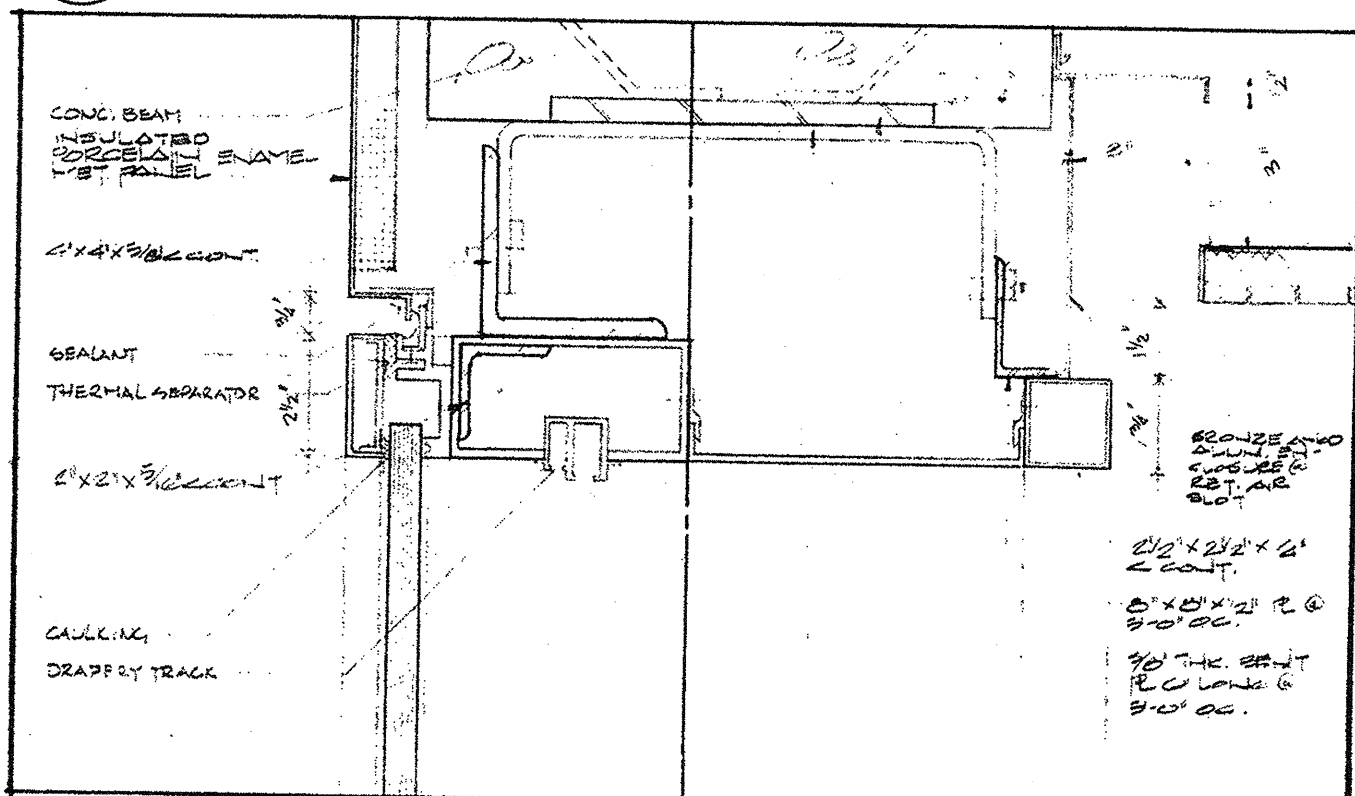


6/28 SECTION - HEAD - BETWEEN GRIDLINES 1 & 15

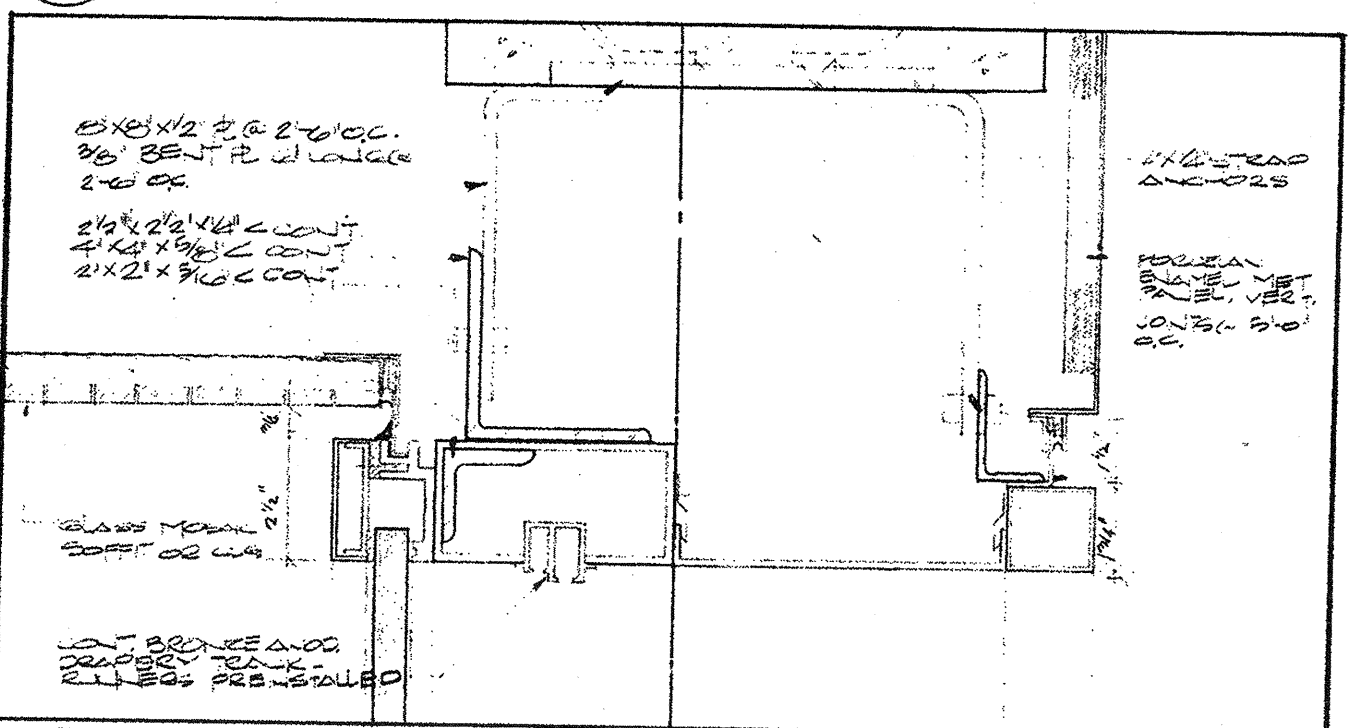


13/28 SECTION - HEAD AT BRIDGE

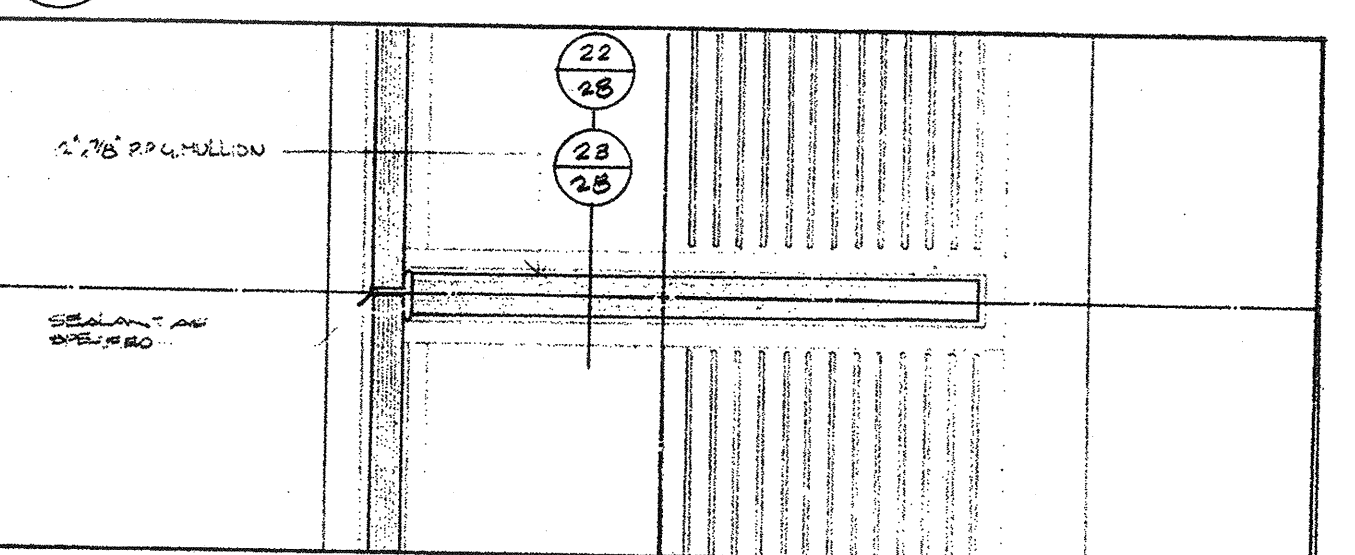


21/28 PLAN - GLASS MULLION

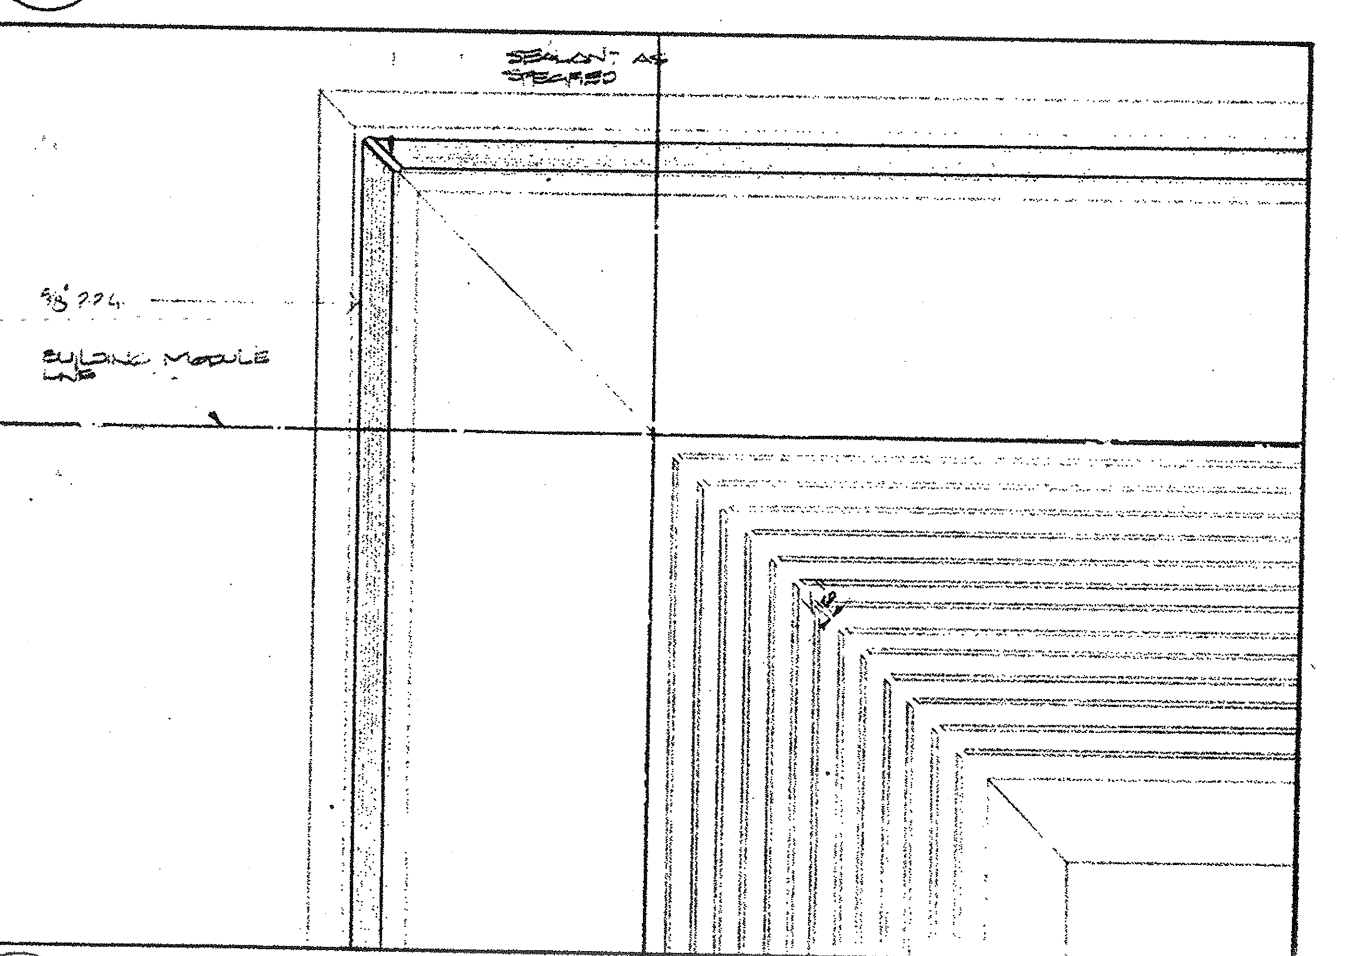


28/28 PLAN - SILL - TYPICAL CORNER

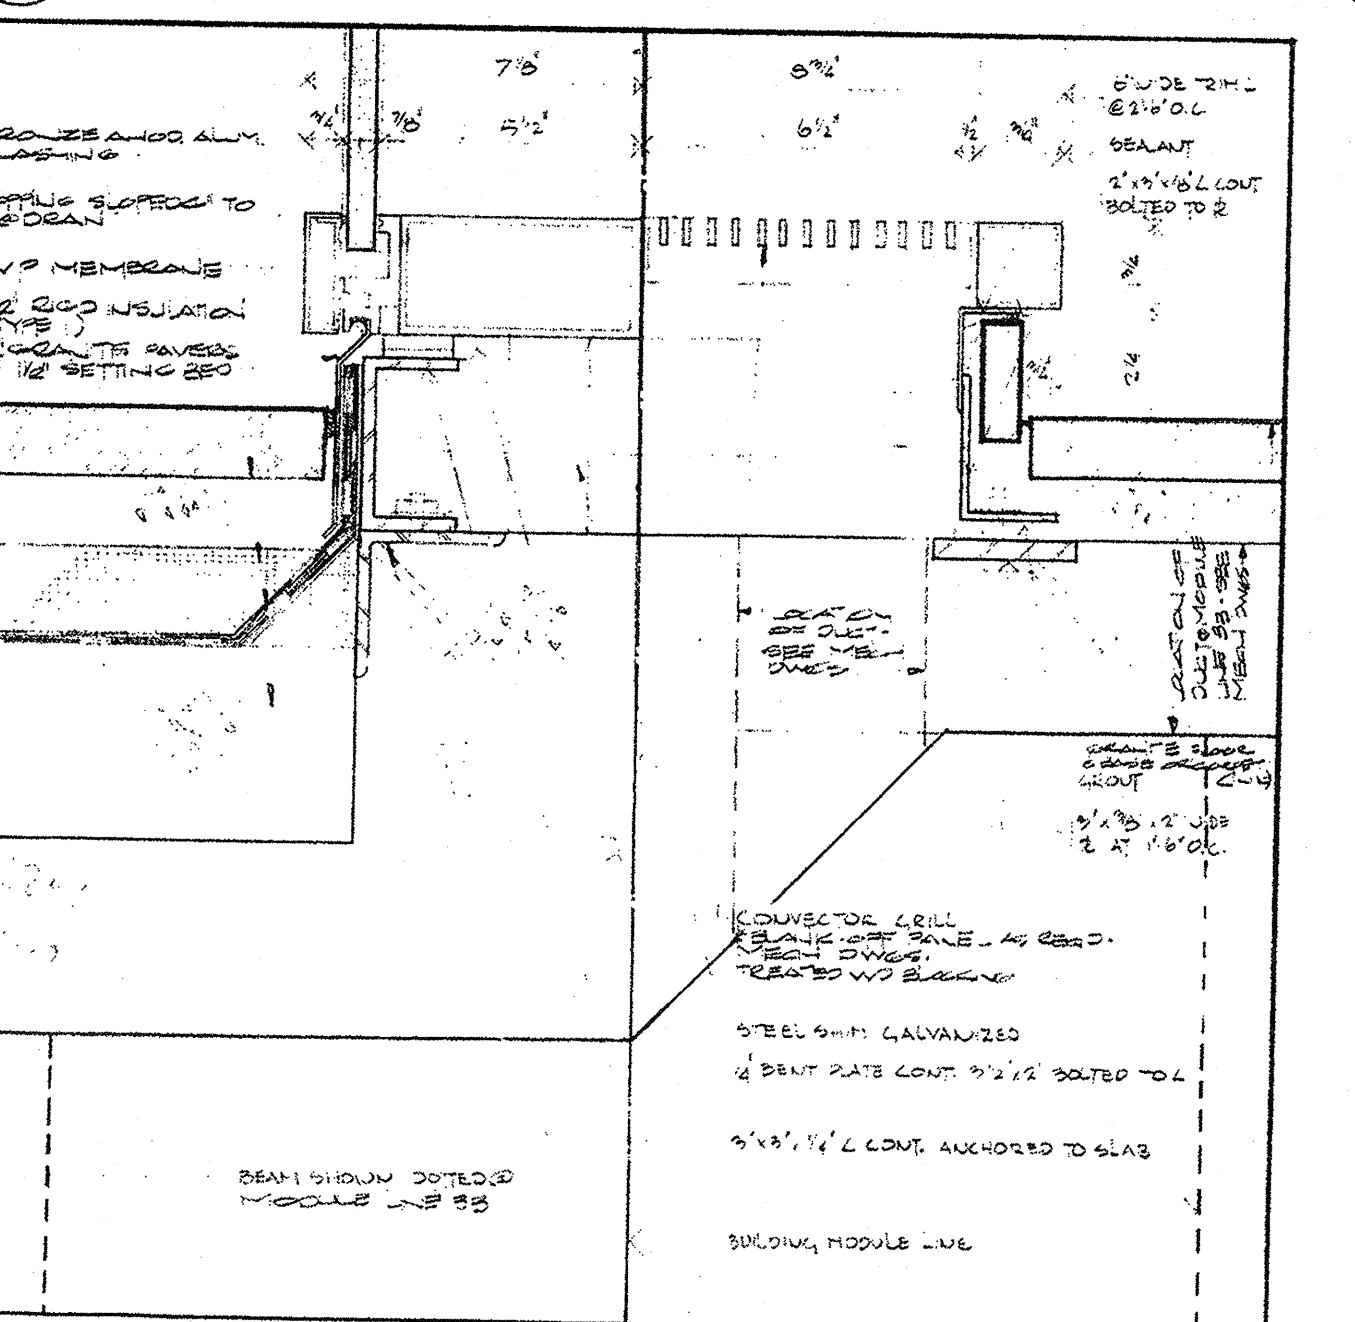


35/28 SECTION - TYPICAL SILL

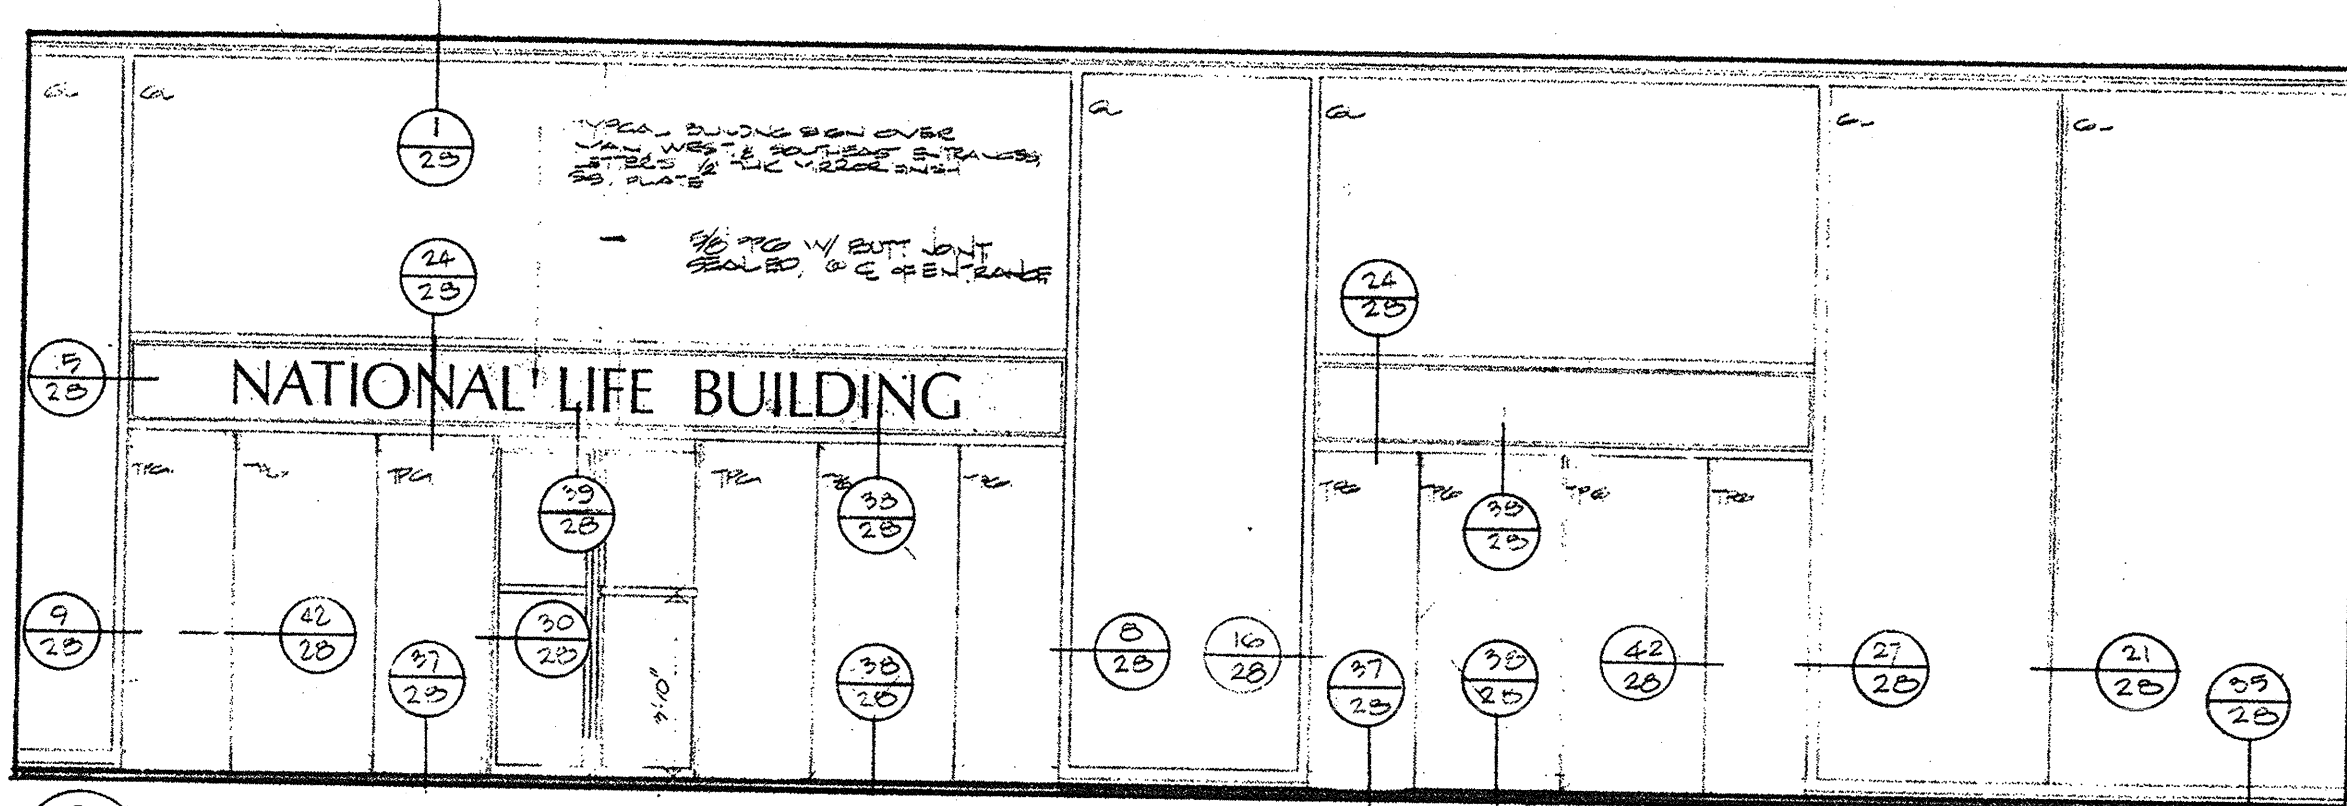


2/28 ELEVATION - WEST ENTRANCE & EXIT STAIR (SOUTH - EAST ENTRANCE SIMILAR TO WEST ENTRANCE)

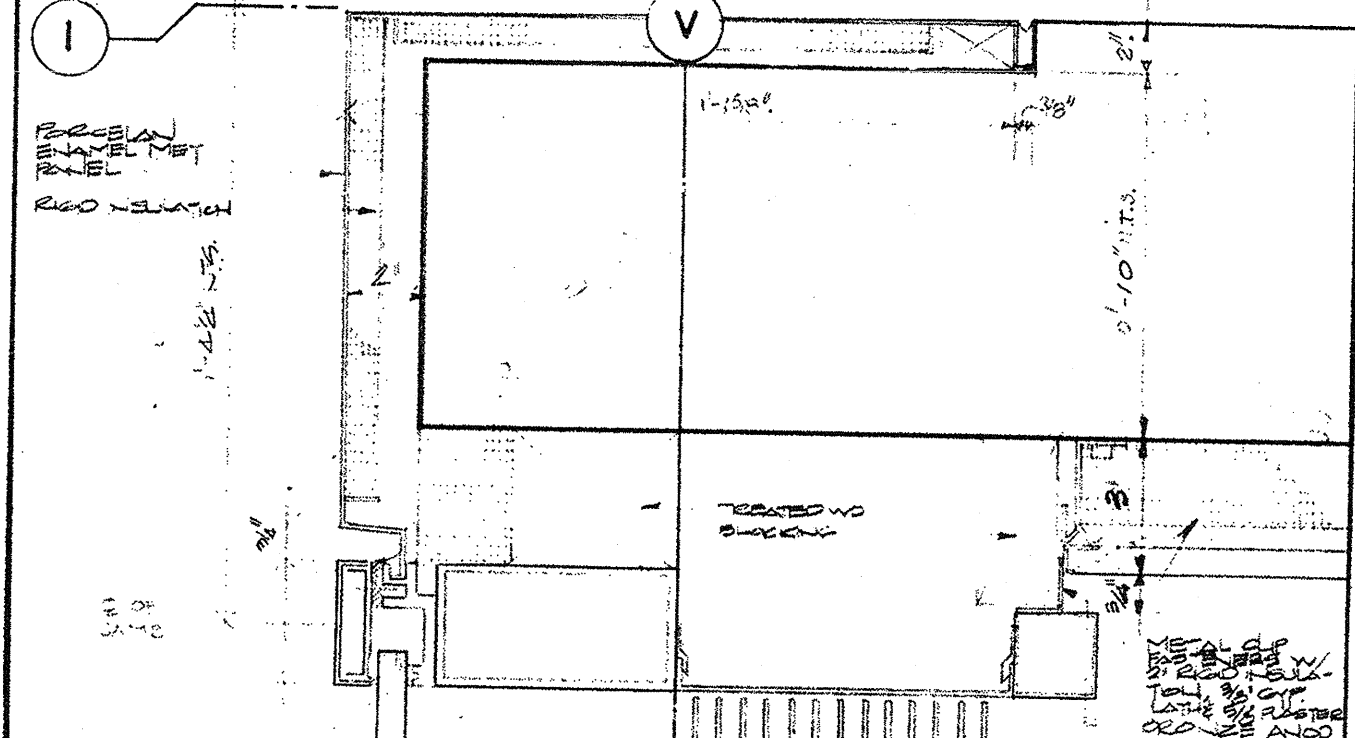


7/28 PLAN - JAMB AT SOUTH WALL

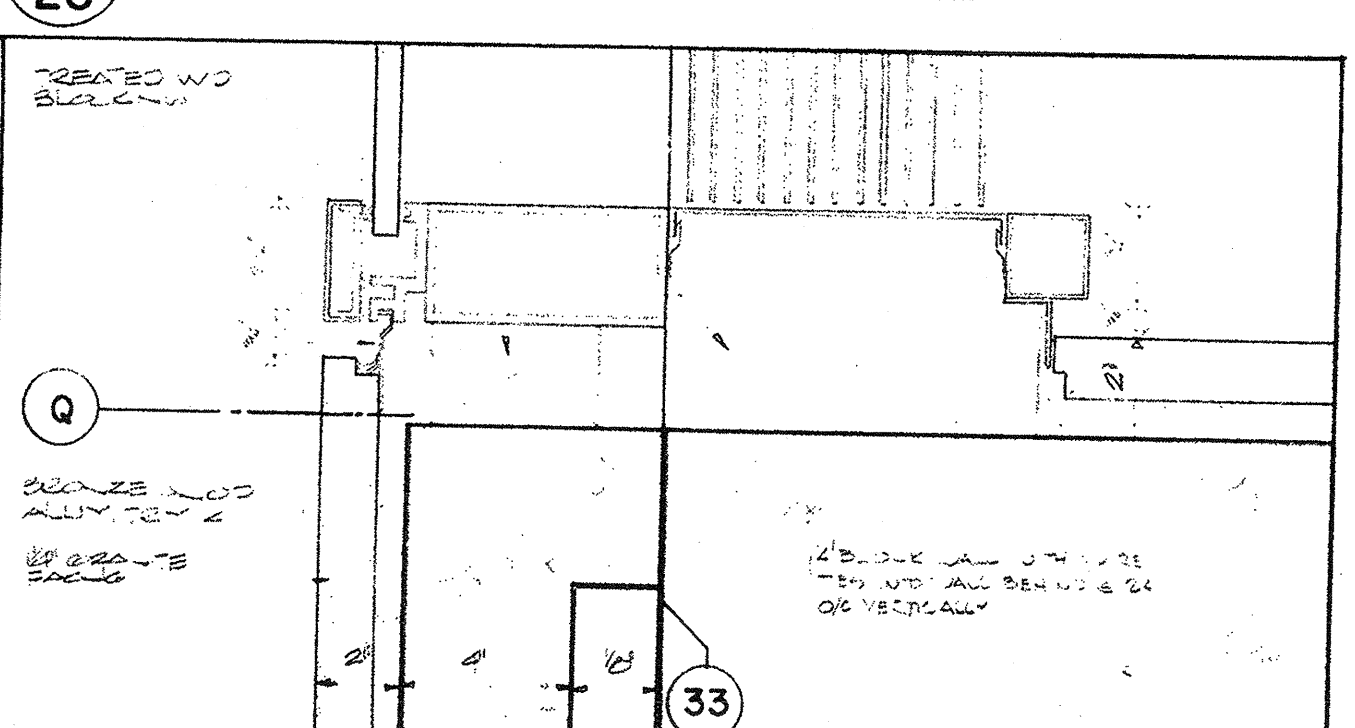


14/28 PLAN - JAMB AT CORE WALL

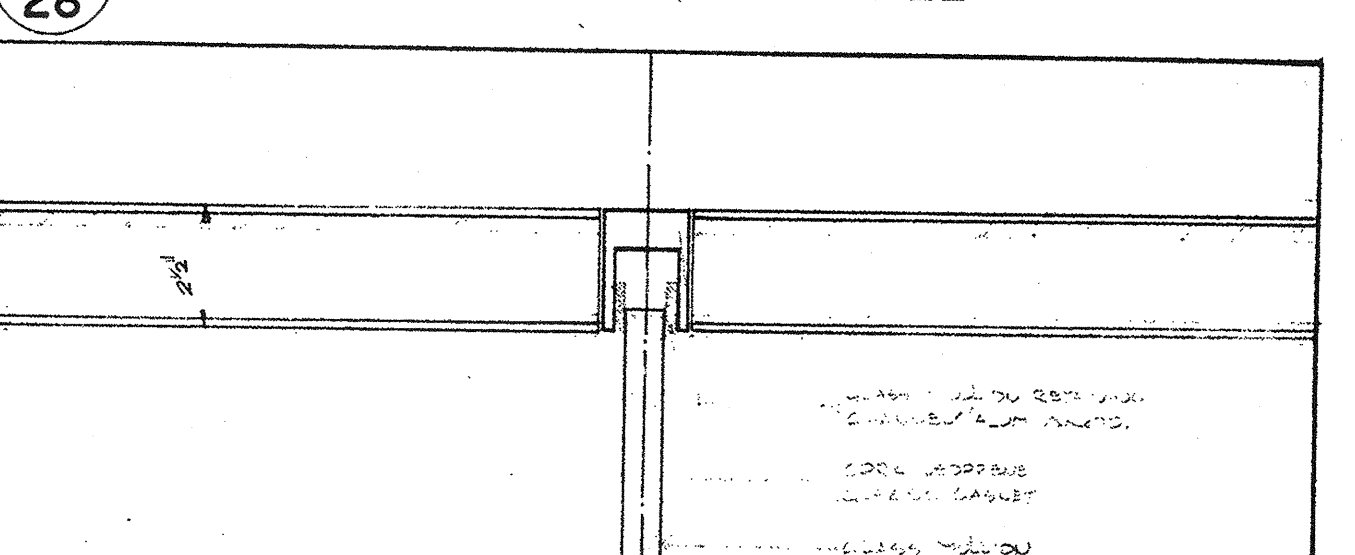


22/28 SECTION - HEAD - GLASS MULLION

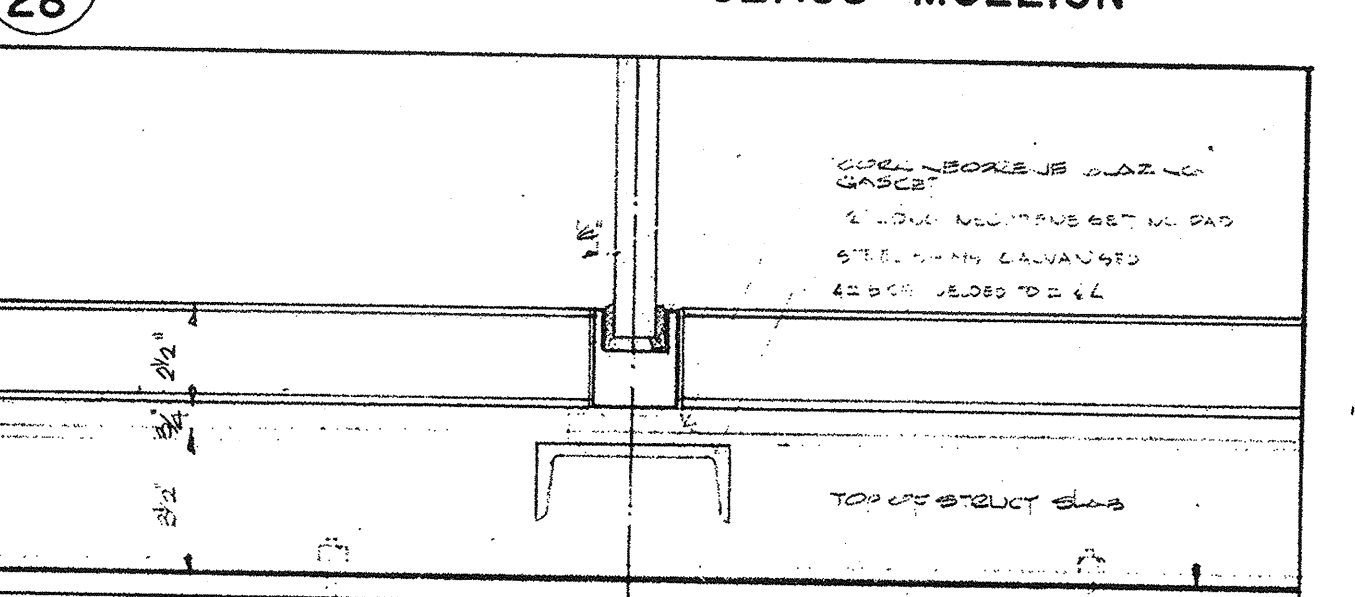


23/28 SECTION - SILL - GLASS MULLION

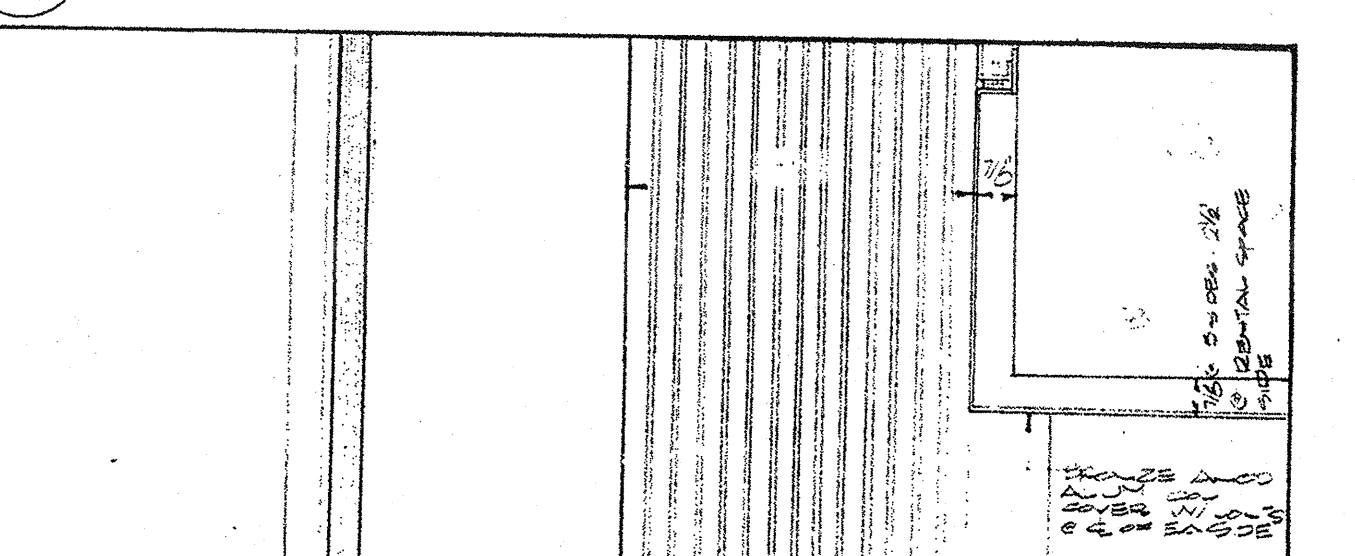


29/28 PLAN - SILL AT BANKING AREA COLUMN

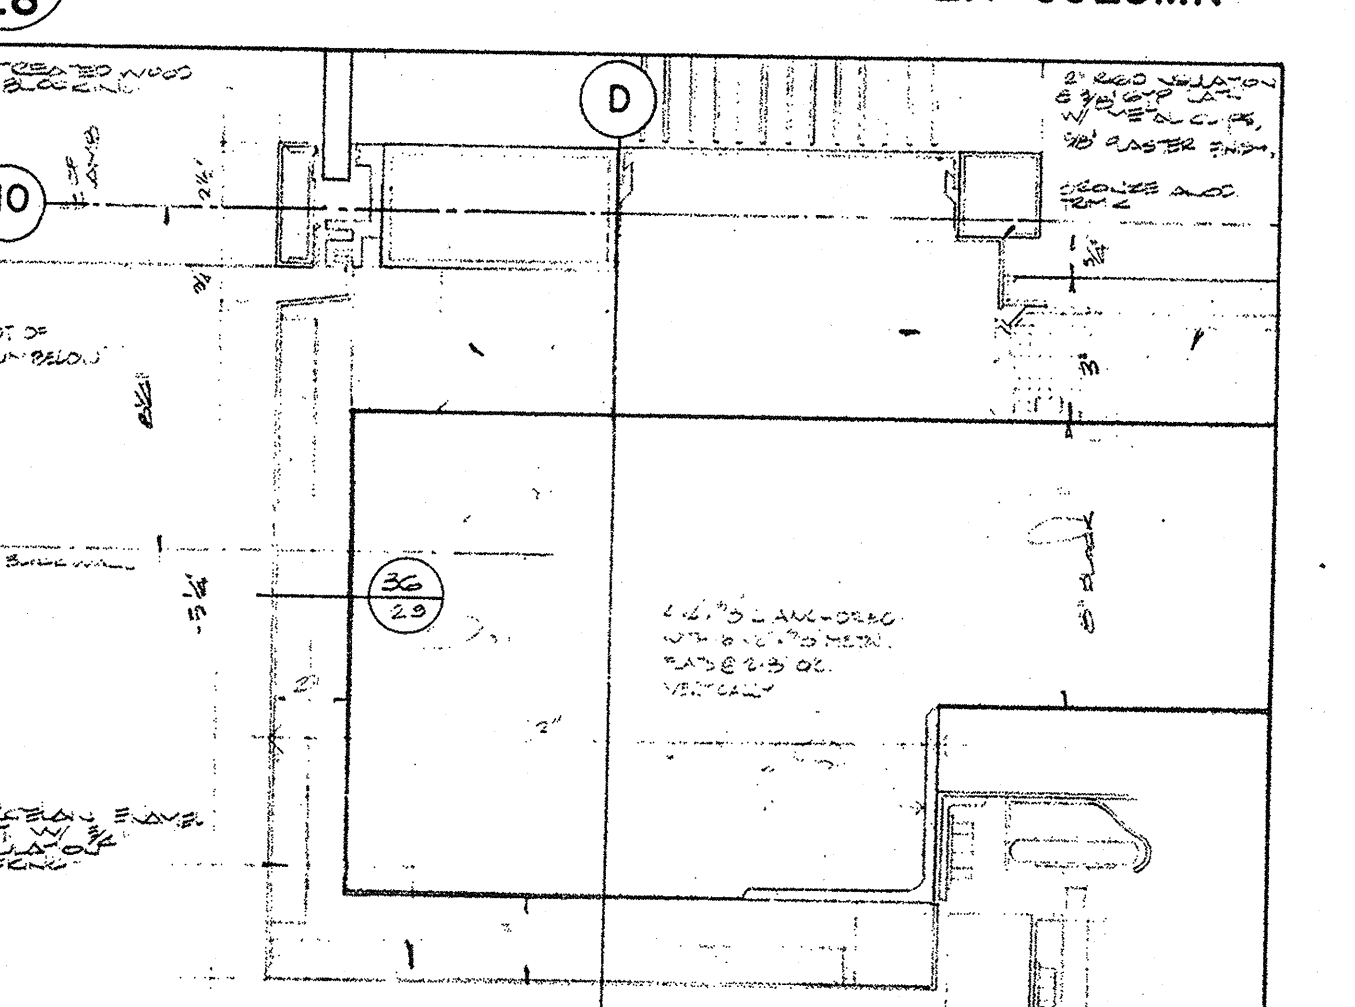


36/28 PLAN - JAMB AT LOADING DOCK

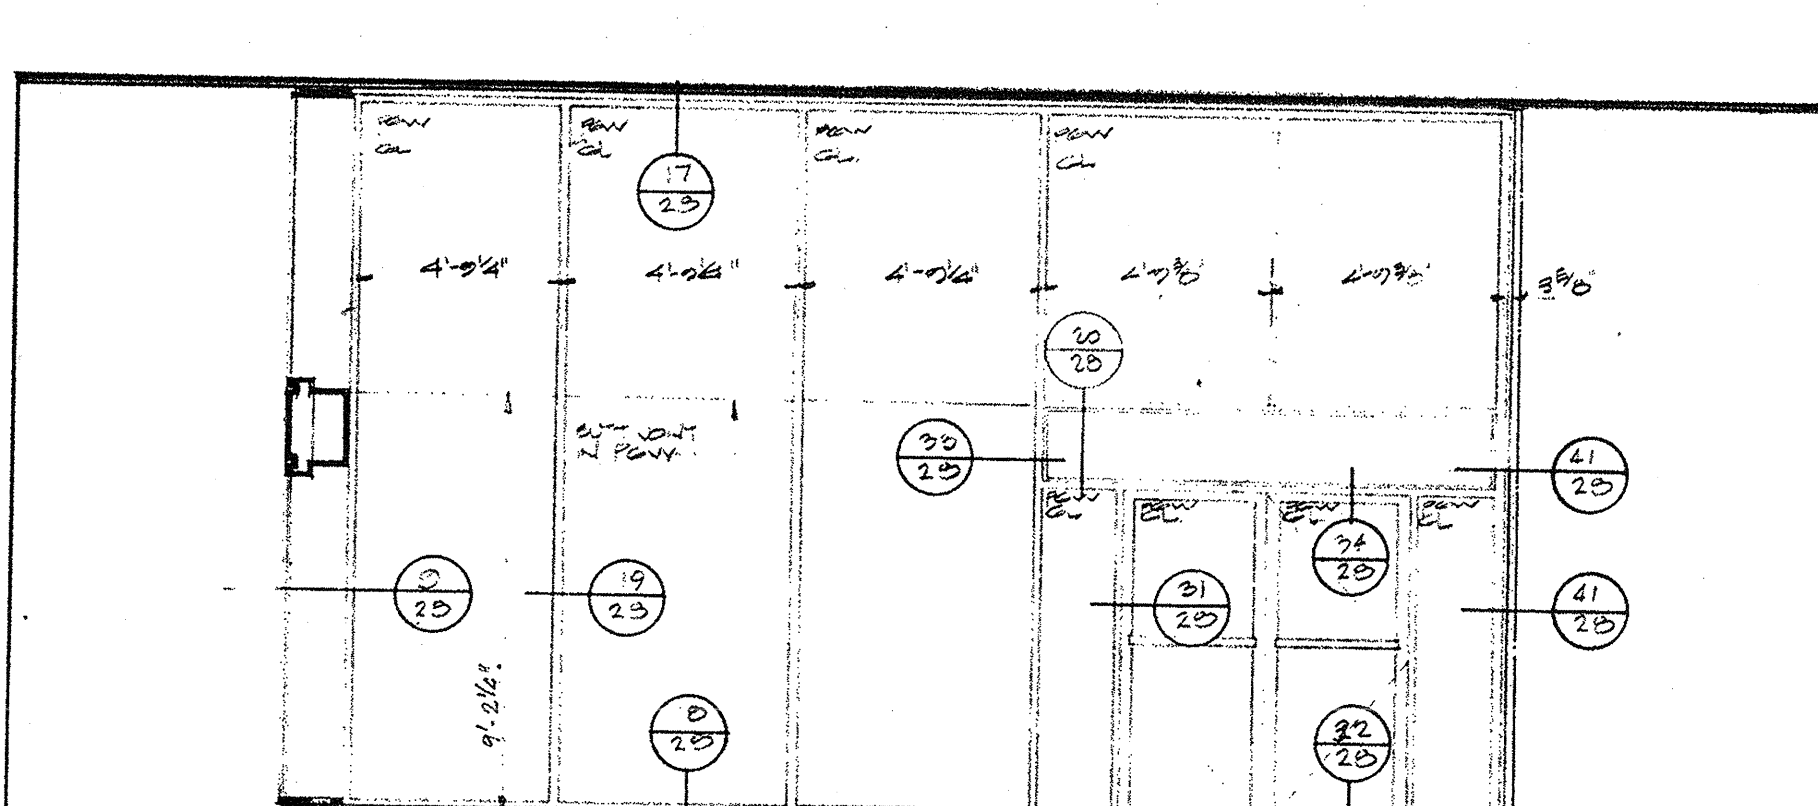


3/28 ELEVATION - INTERIOR SCREEN - WEST LOBBY

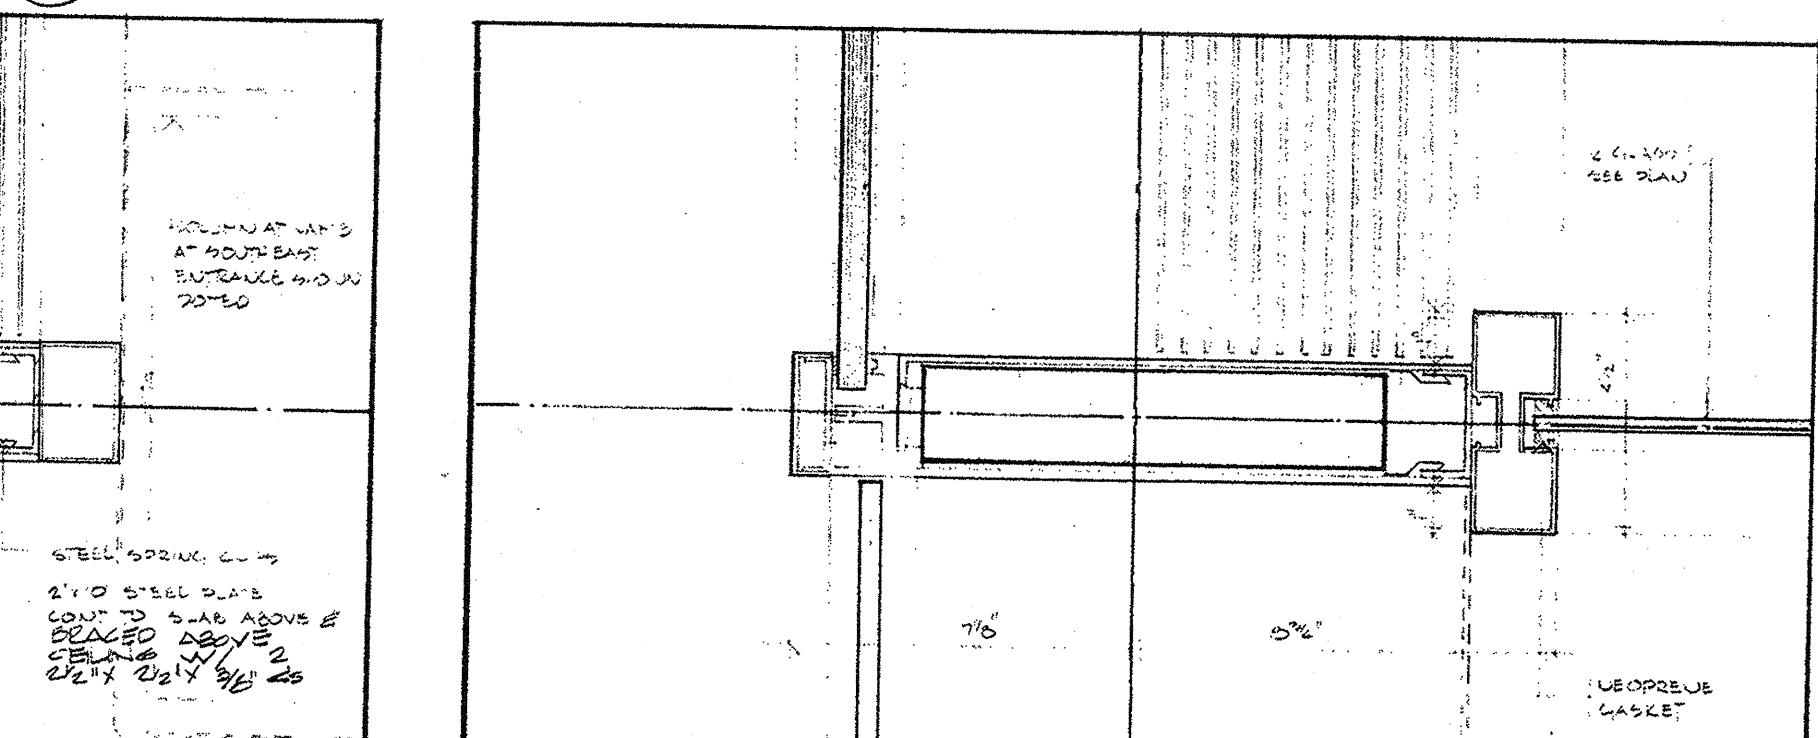


9/28 PLAN - JAMB AT INTERIOR SCREEN

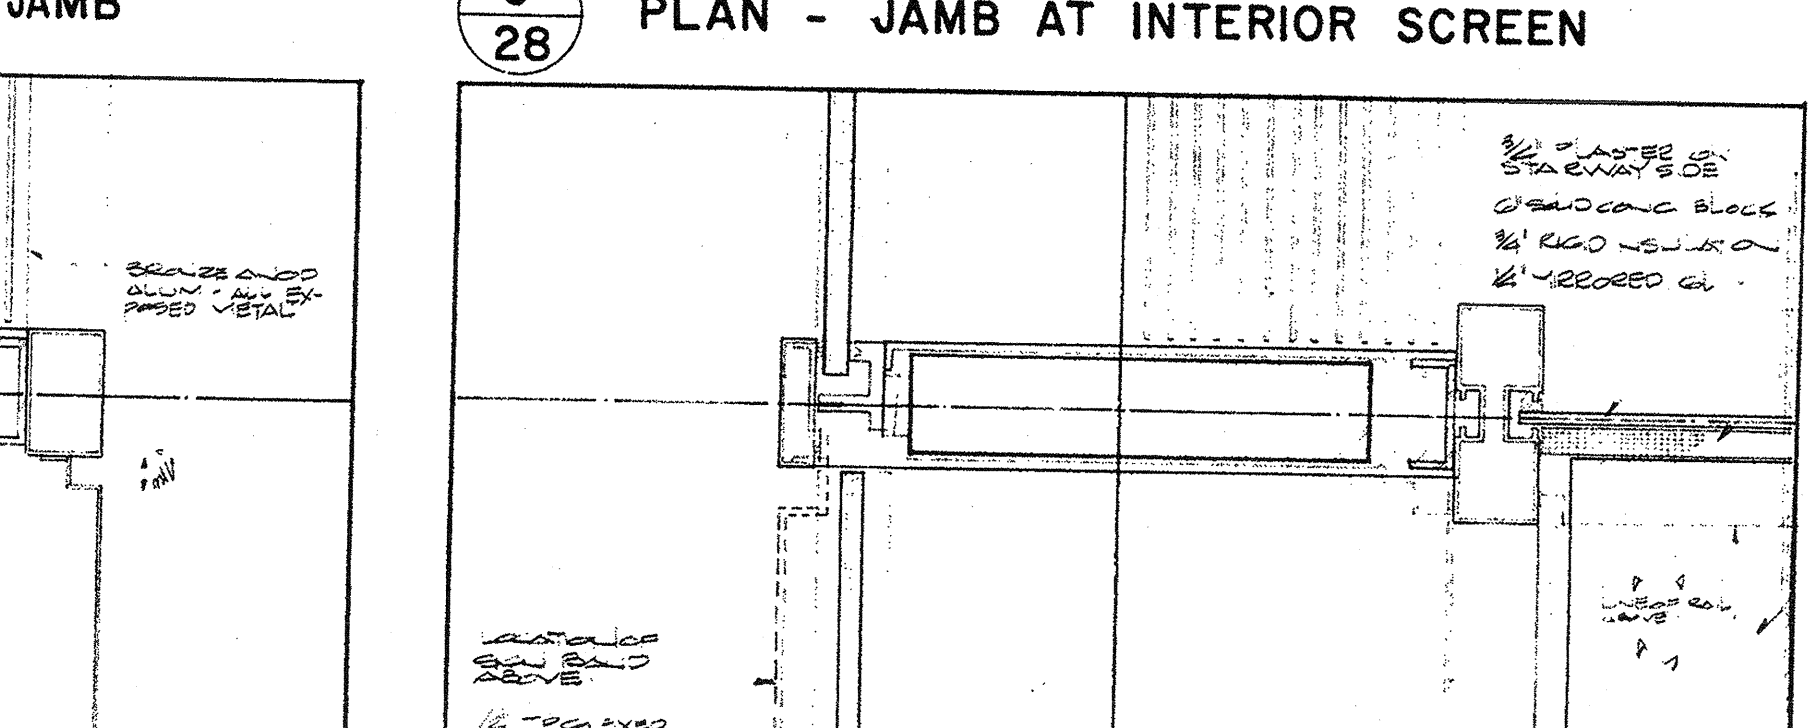


16/28 PLAN - ENTRANCE JAMB AT STAIR NO. SI

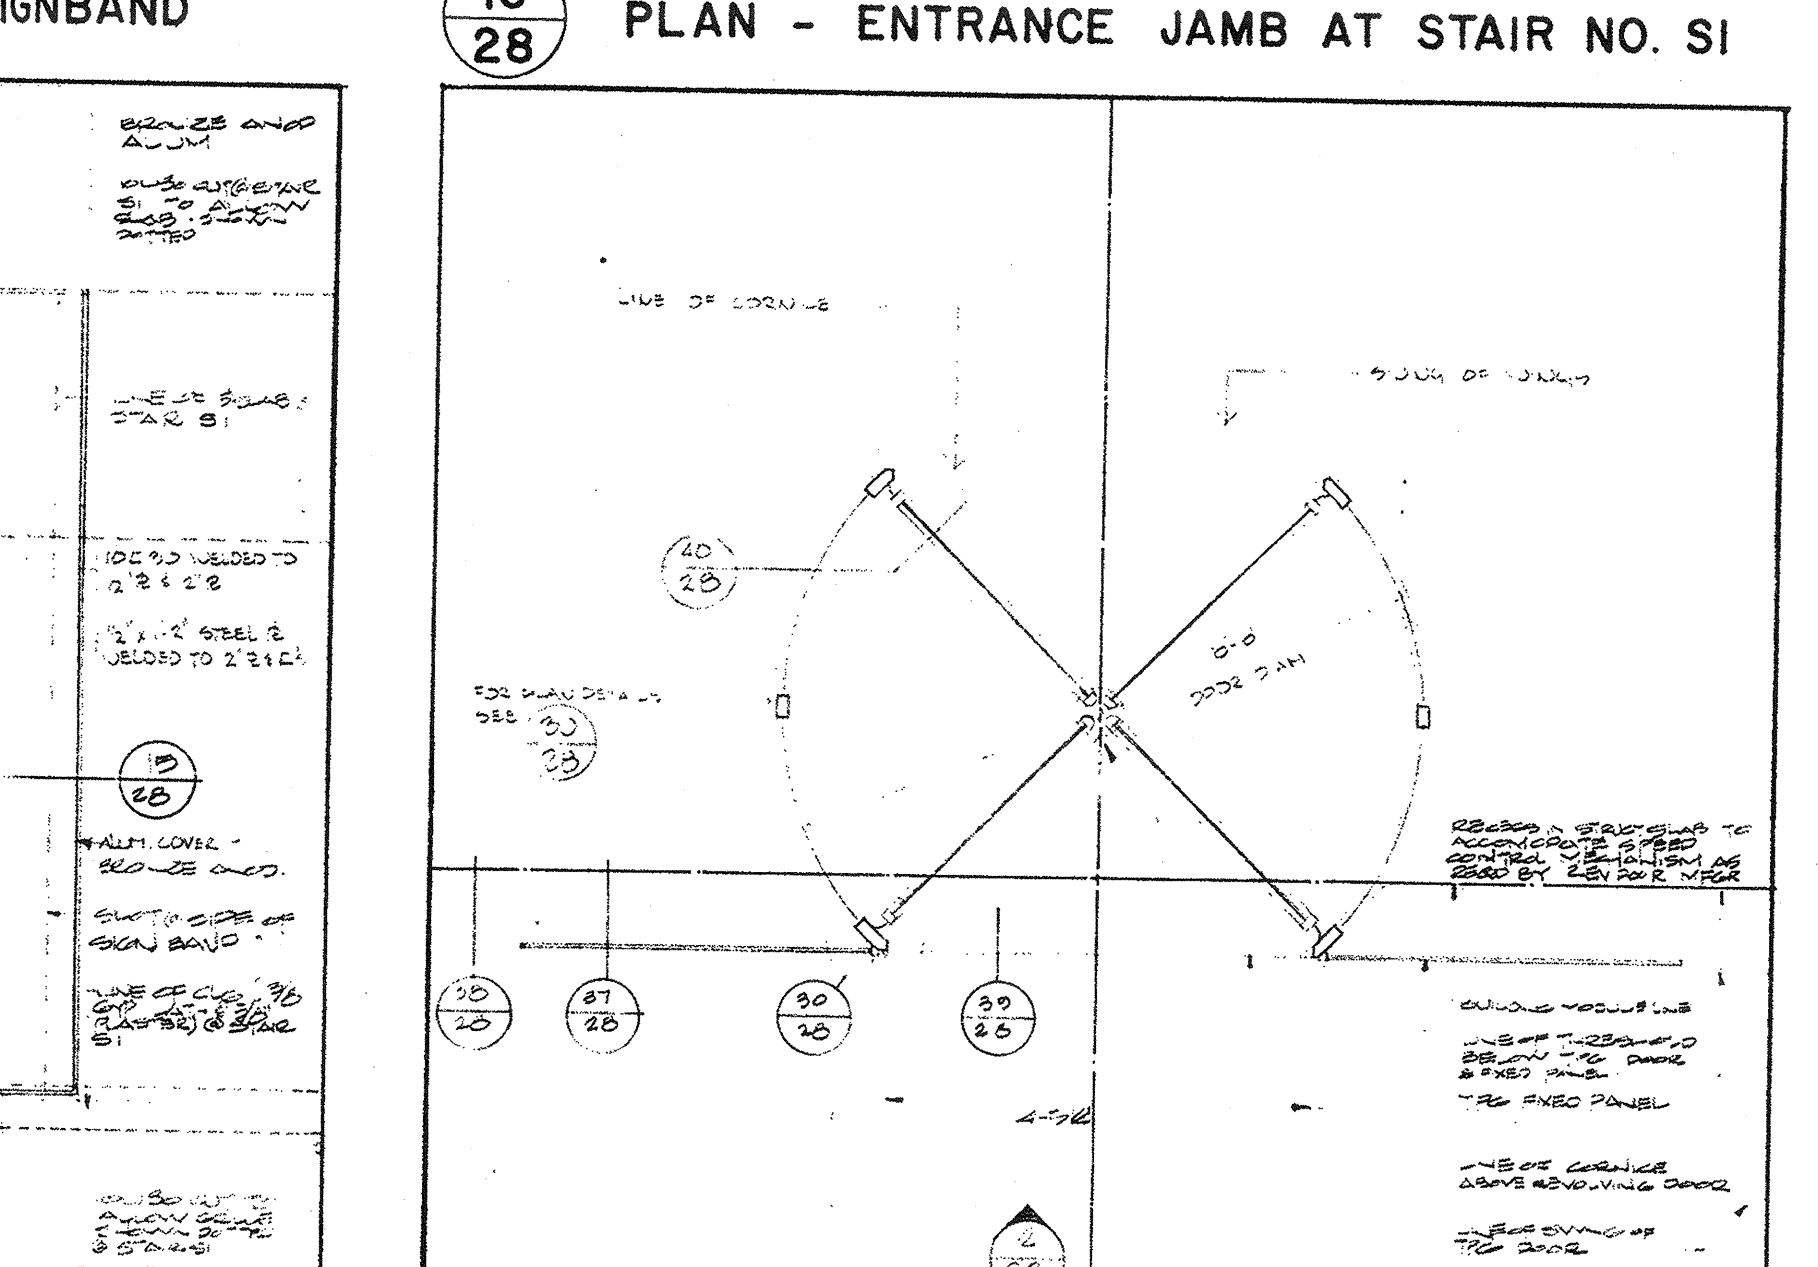


25/28 PLAN - REVOLVING DOOR - WEST & SOUTH-EAST ENTRANCES

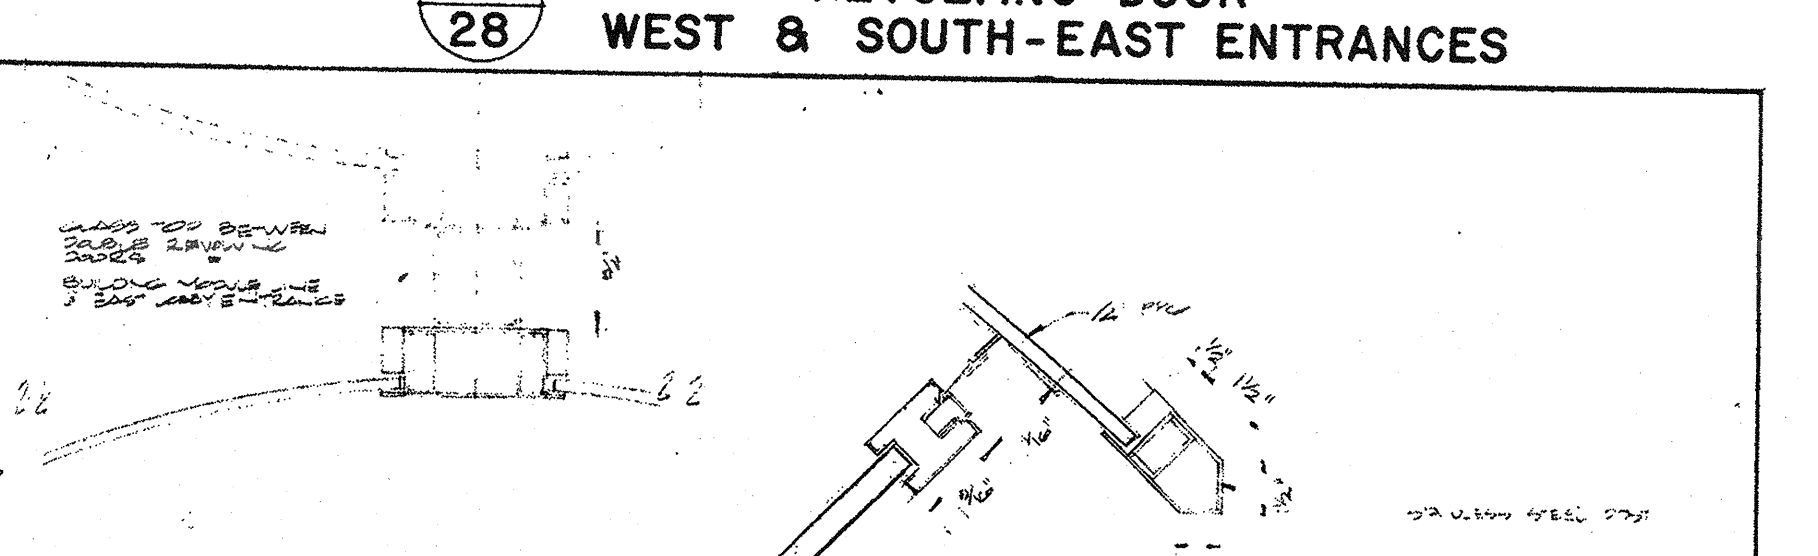


30/28 PLAN - REVOLVING DOOR DETAILS

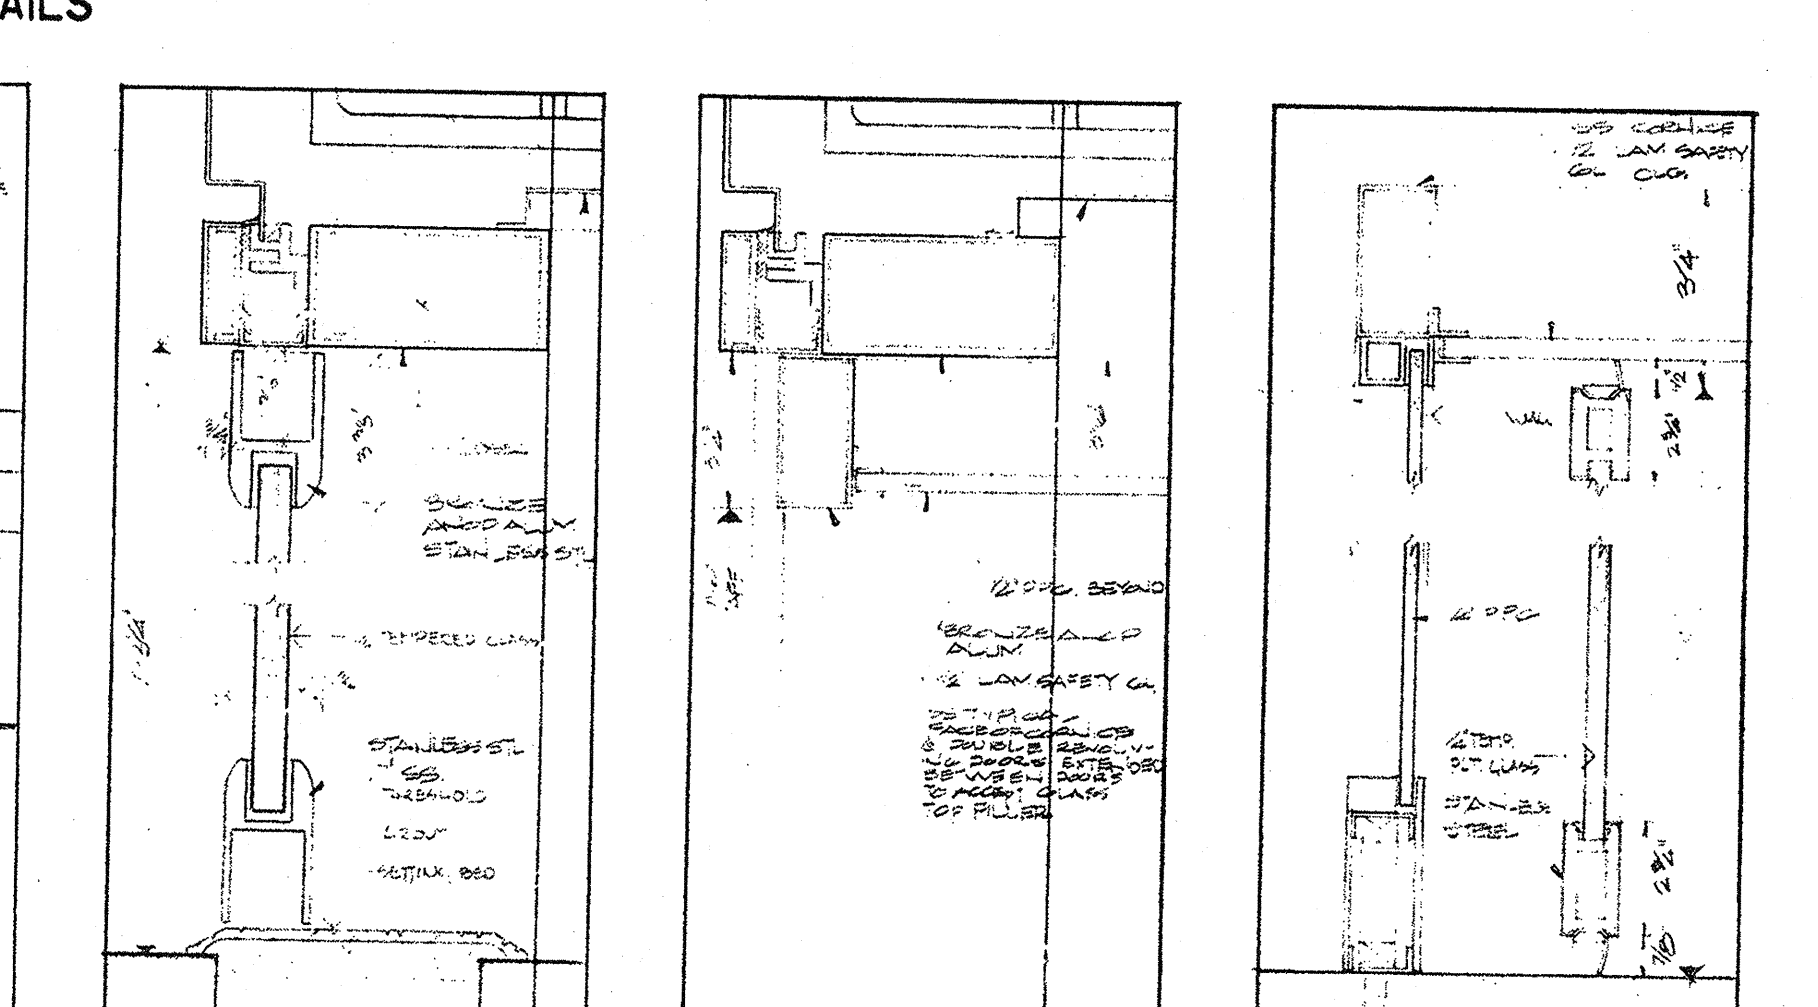


38/28 HEAD & SILL - ENTRANCE DR.

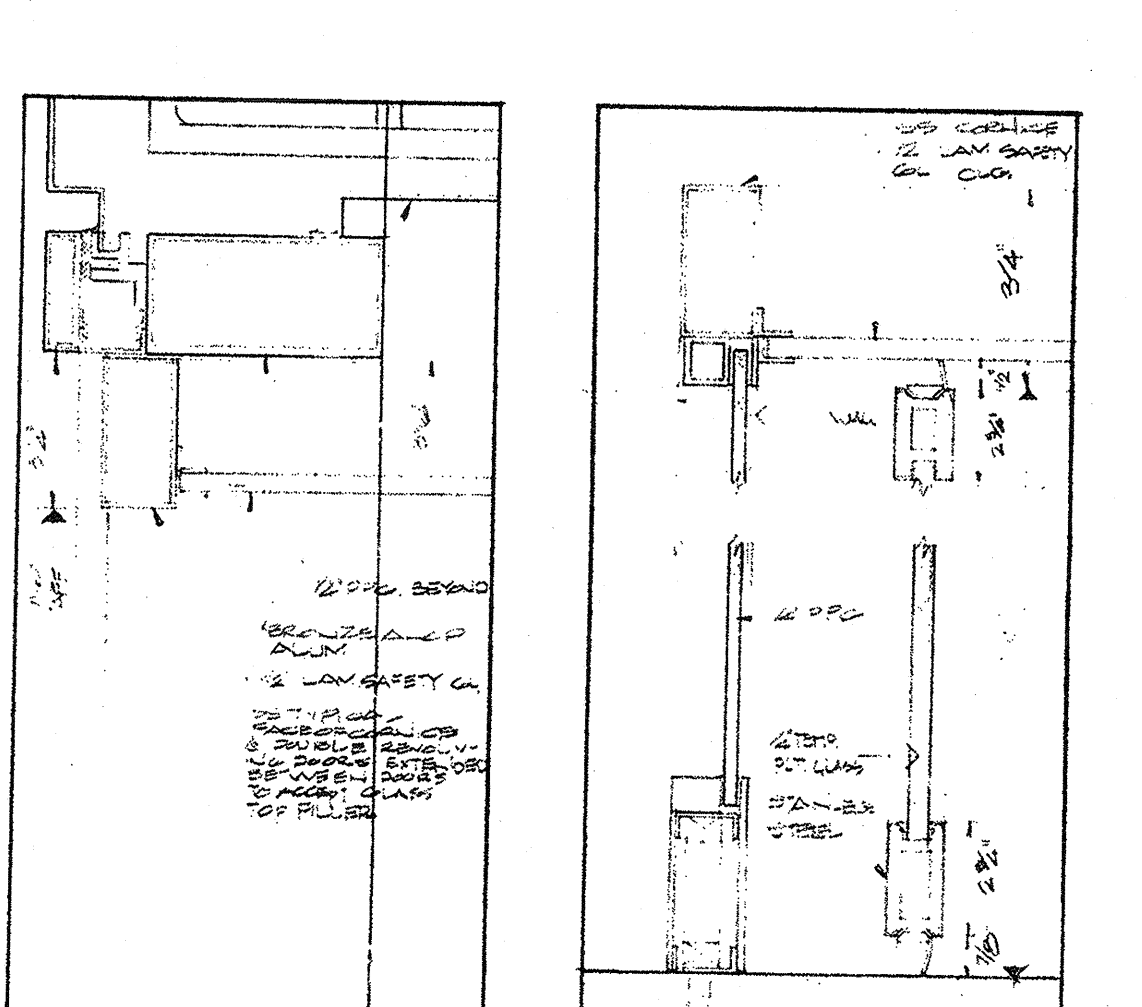


39/28 HEAD AT REVOLVING DOOR

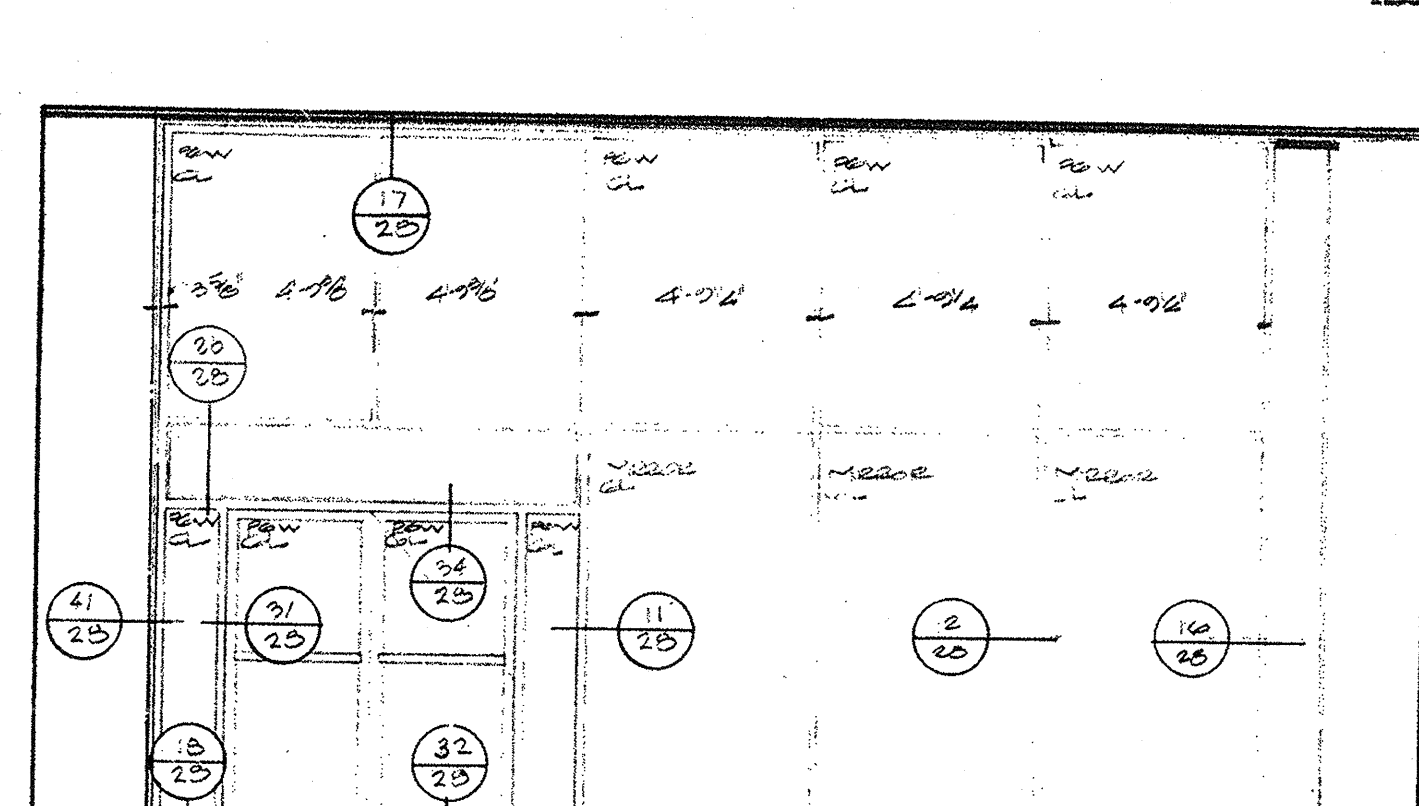


4/28 ELEVATION - INTERIOR SCREEN - WEST LOBBY

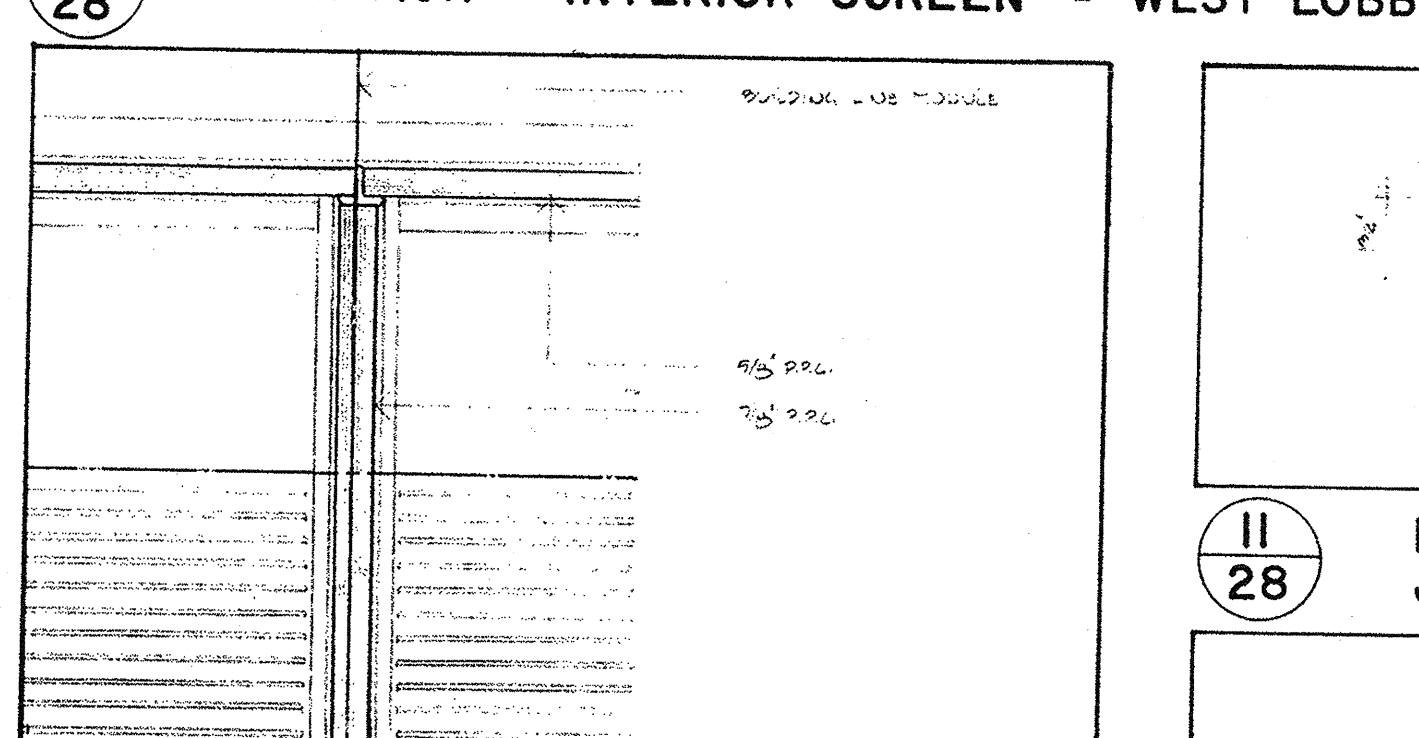


10/28 PLAN - SCREEN JAMB AT EXTERIOR GLASS MULLION

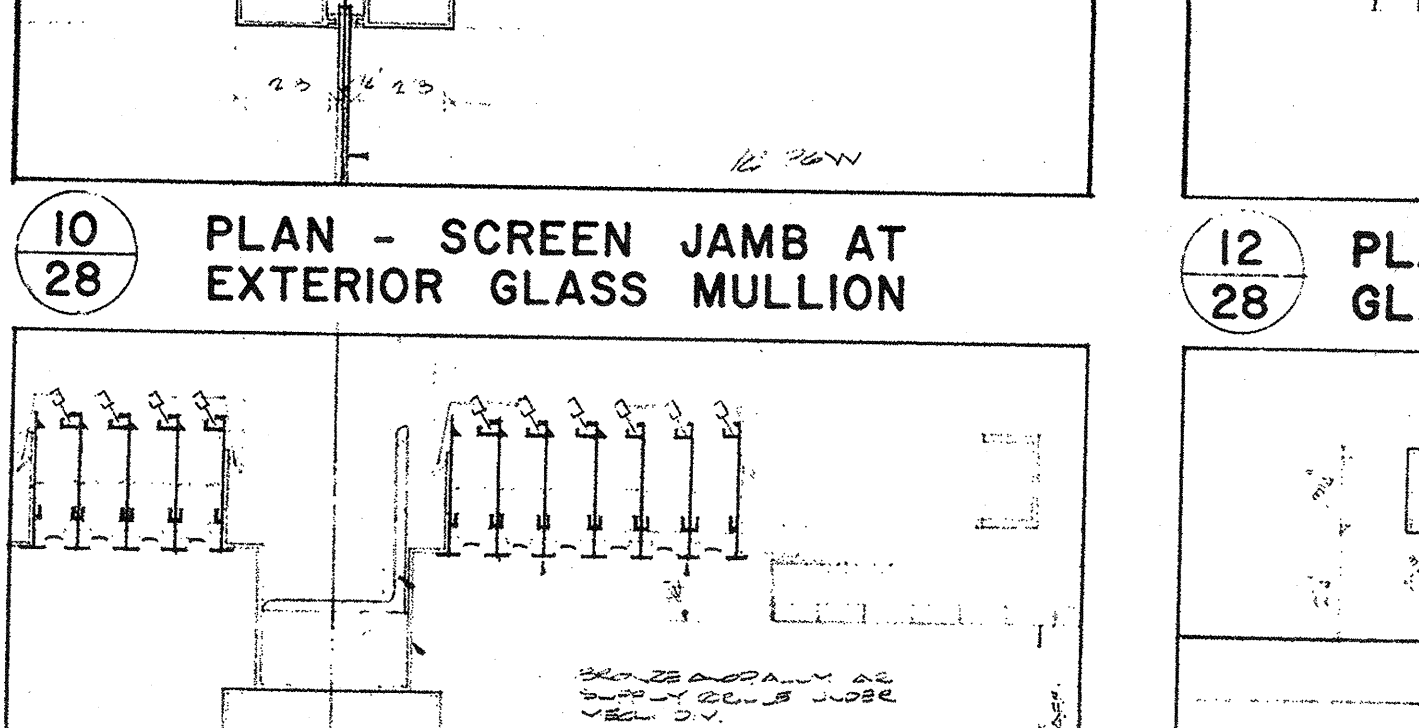


17/28 SECTION - HEAD AT GLASS SCREEN

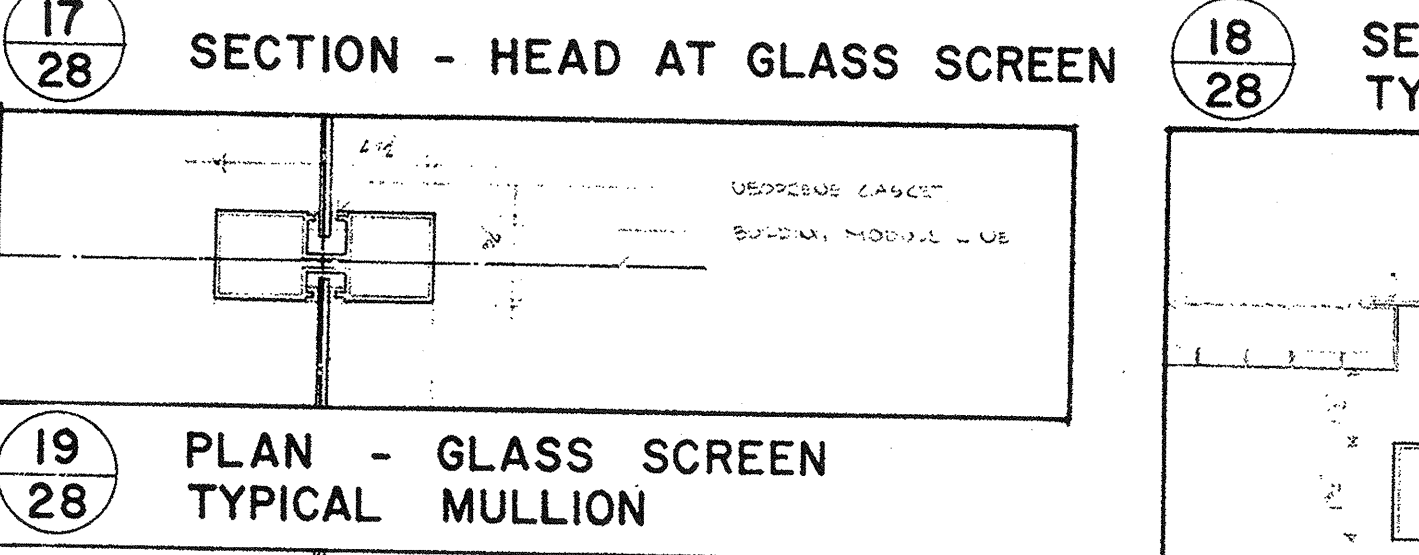


19/28 PLAN - GLASS SCREEN TYPICAL MULLION

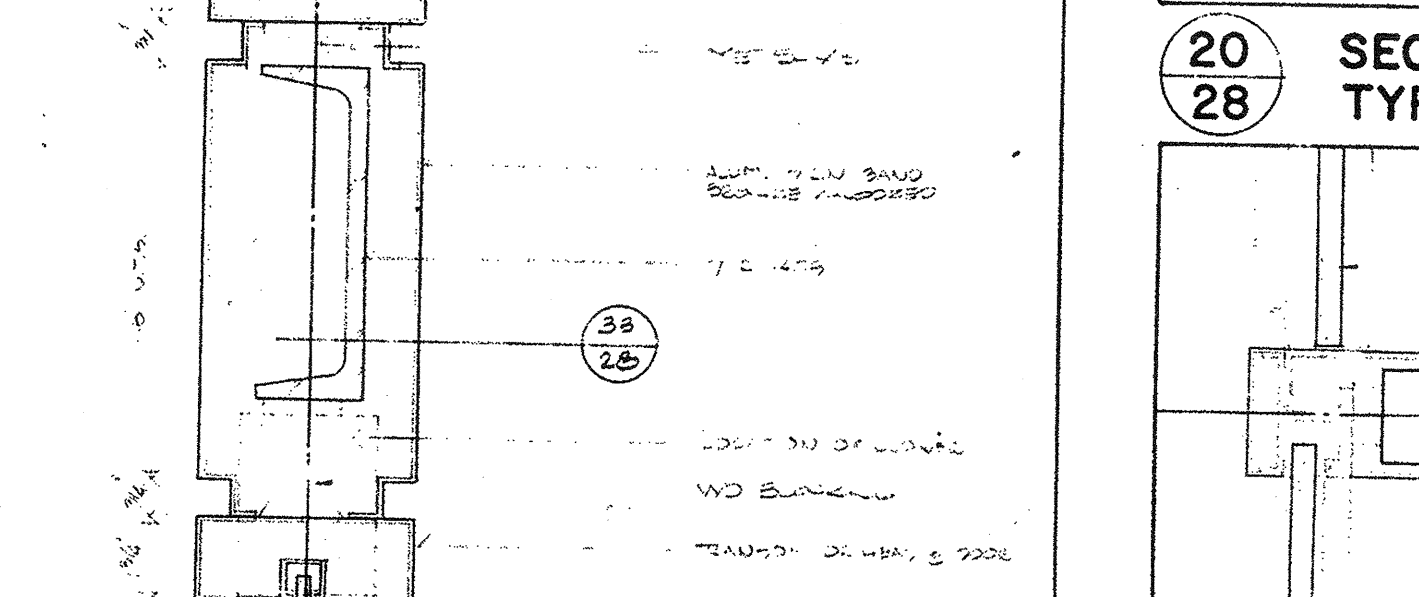


26/28 SECTION - GLASS SCREEN TYPICAL SIGNBAND

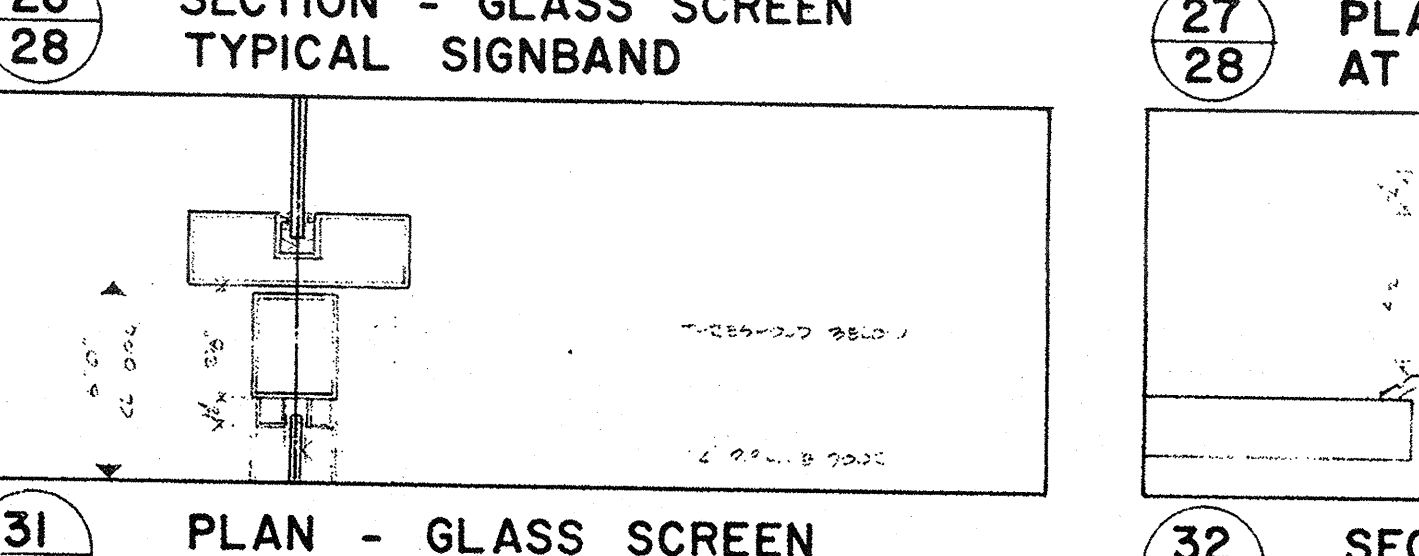


31/28 PLAN - GLASS SCREEN TYPICAL DOOR JAMB

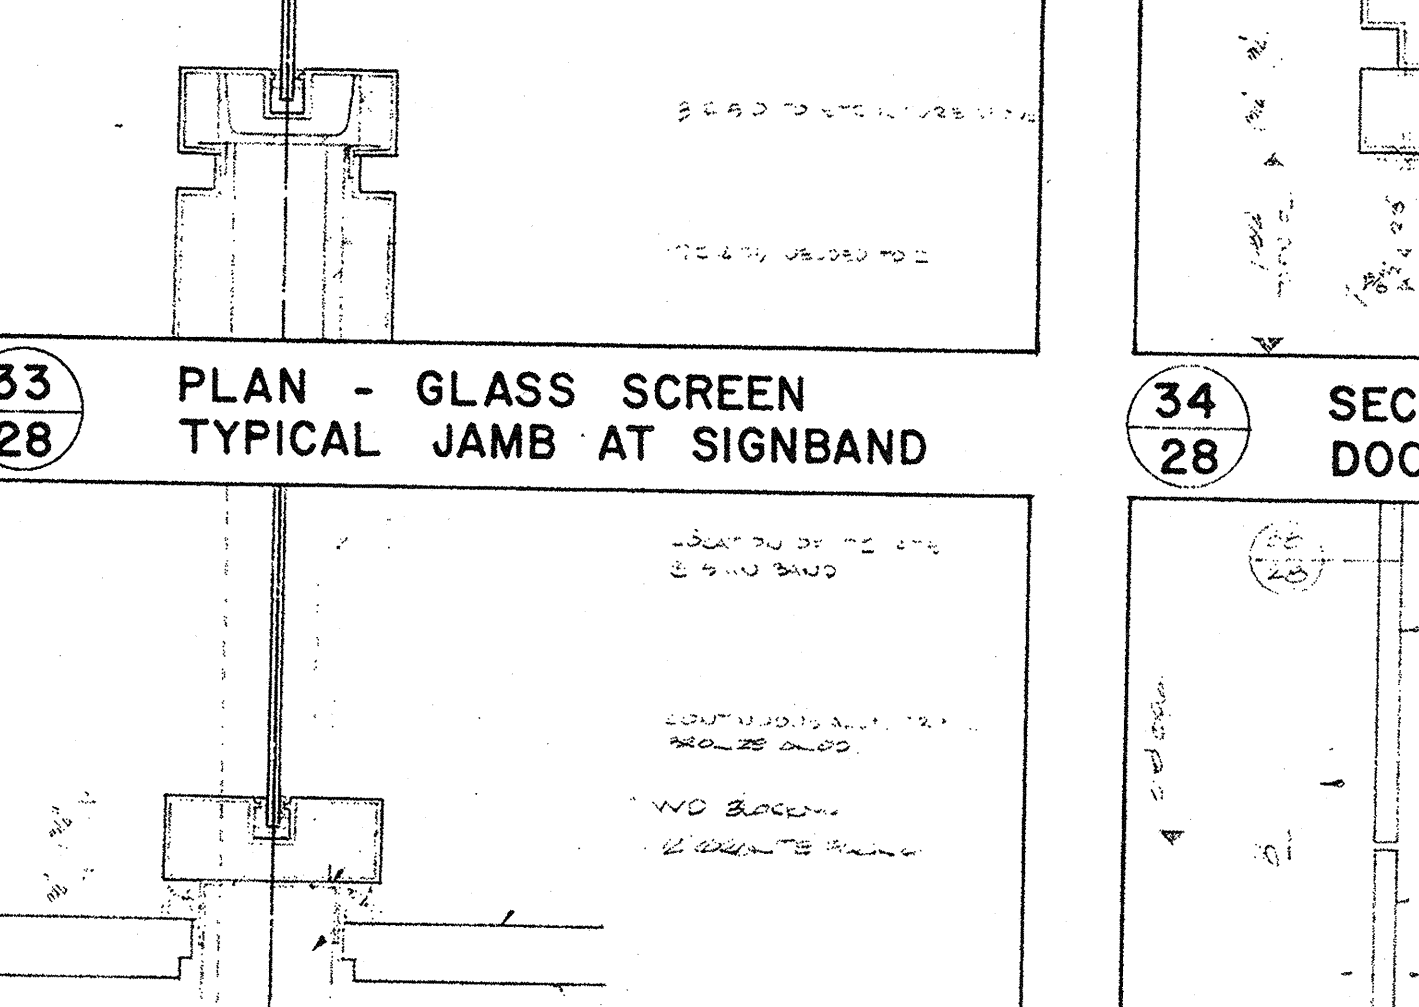


33/28 PLAN - GLASS SCREEN TYPICAL JAMB AT SIGNBAND

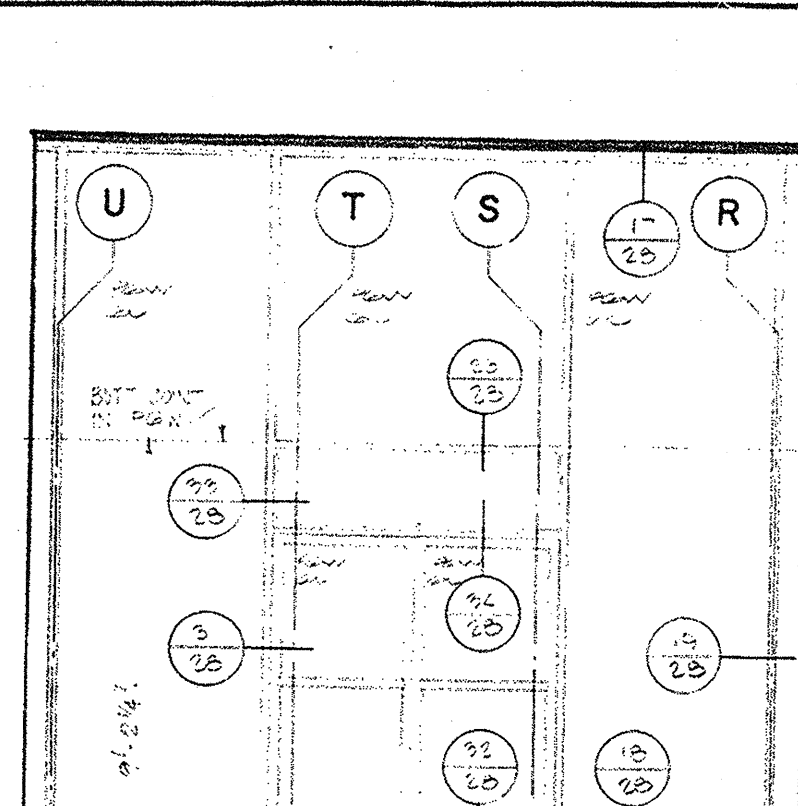


5/28 ELEVATION - INTERIOR SCREEN - MAIN LOBBY

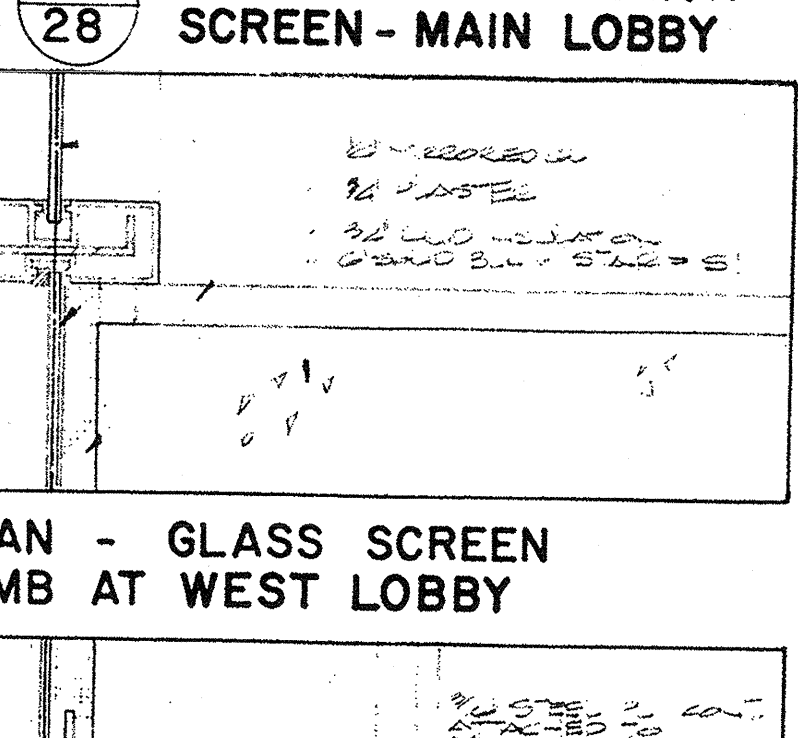


11/28 PLAN - GLASS SCREEN JAMB AT WEST LOBBY

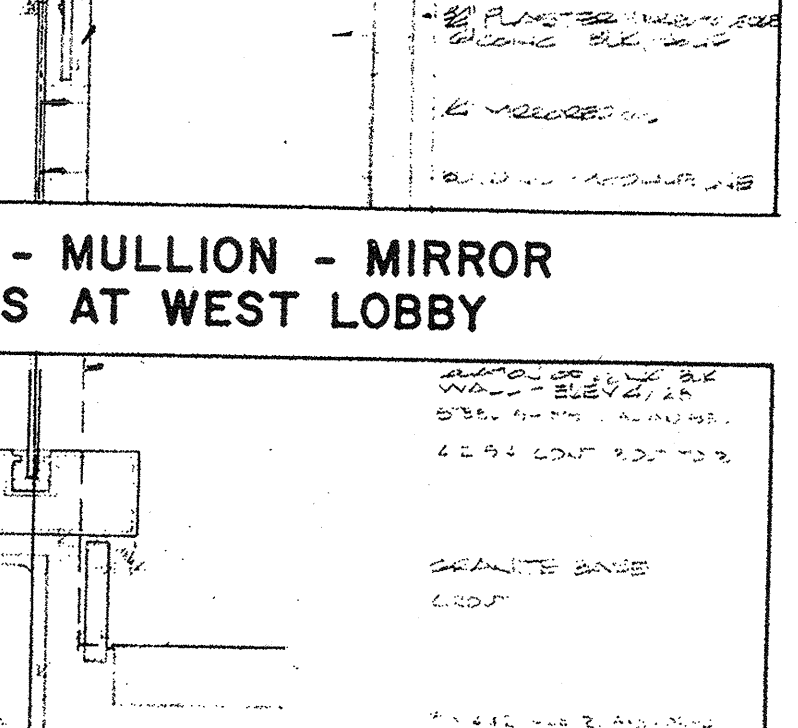


12/28 PLAN - MULLION - MIRROR GLASS AT WEST LOBBY

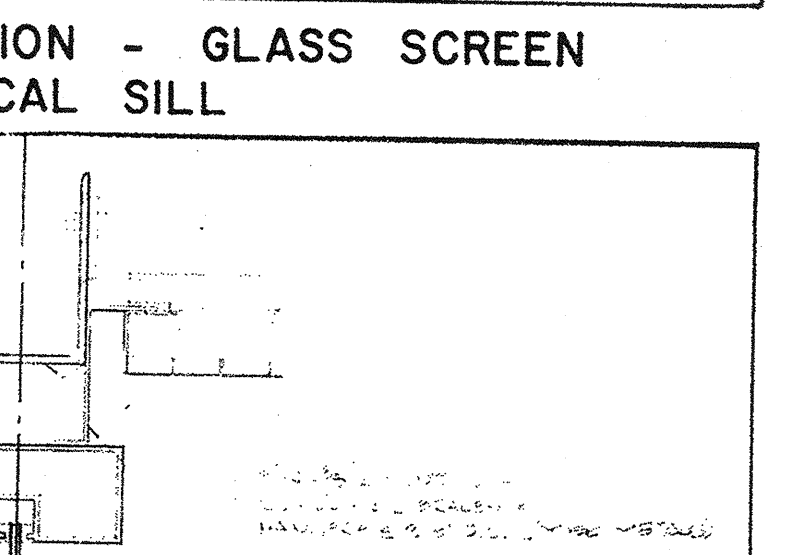


18/28 SECTION - GLASS SCREEN TYPICAL SILL

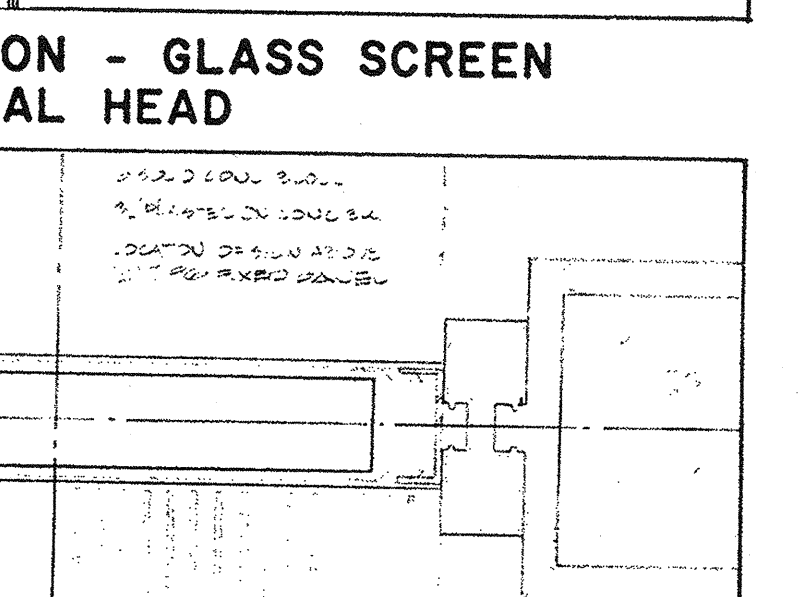

20/28 SECTION - GLASS SCREEN TYPICAL HEAD

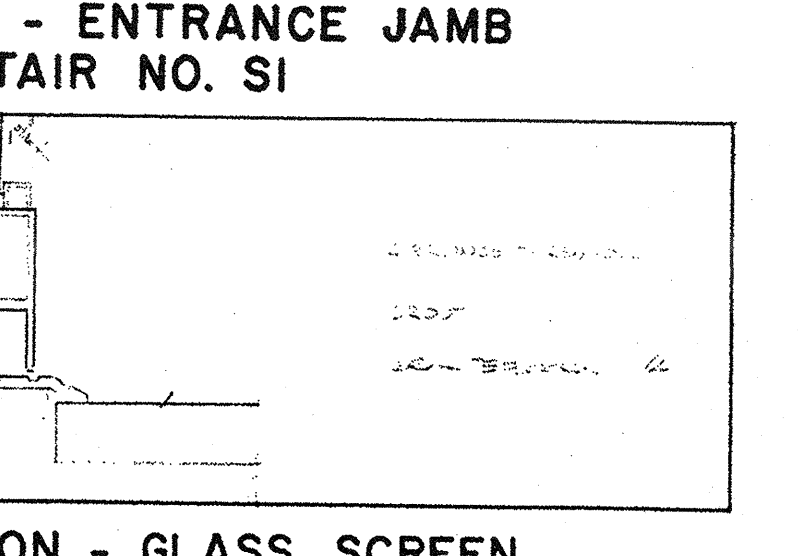

27/28 PLAN - ENTRANCE JAMB AT STAIR NO. SI

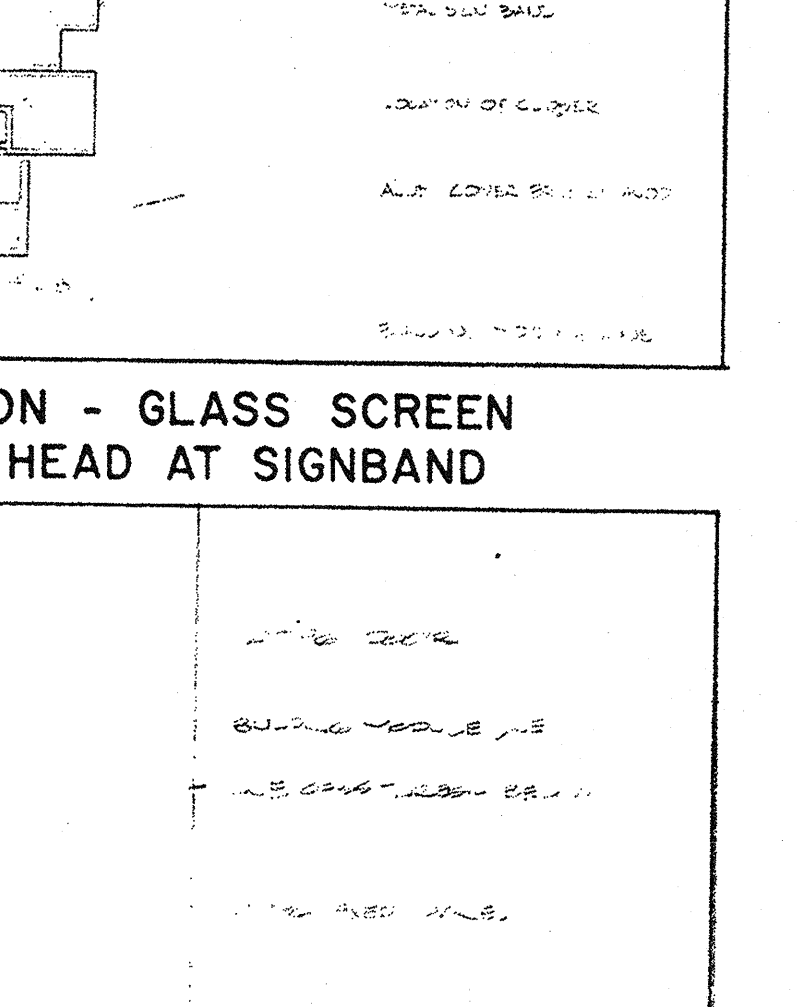

32/28 SECTION - GLASS SCREEN TYPICAL THRESHOLD

No.	Ref.	Description	Date
1		Revisions	
2		Drawn	
3		Date	
4		Checked	
5		Pre-Design	
6		Design	
7		Architectural	
8		Structural	
9		Heating	
10		Sanitary	
11		Electrical	
12		Specifications	
13		Process	
14		Printed	

All measurements must be checked on the work by the contractor.
All prints and specifications are the property of the architect and must be returned at the completion of the work.
This drawing is not to be used for reproduction without the written consent of the architect.

Date: 11/1/77

NATIONAL LIFE OF CANADA
Head Office Building
University Avenue, Toronto, Canada

Searle Wilbee Rowland
Architects
Engineers
Planners
Toronto
Canada

This drawing is the property of
Nash Green Building & Roy

Sheet: WINDOWS, ENTRANCES & SCREENS - GROUND F.
Scale: 1/4", 1/2", 3/4" = 1'-0"
Drawing No.: 69039-28