




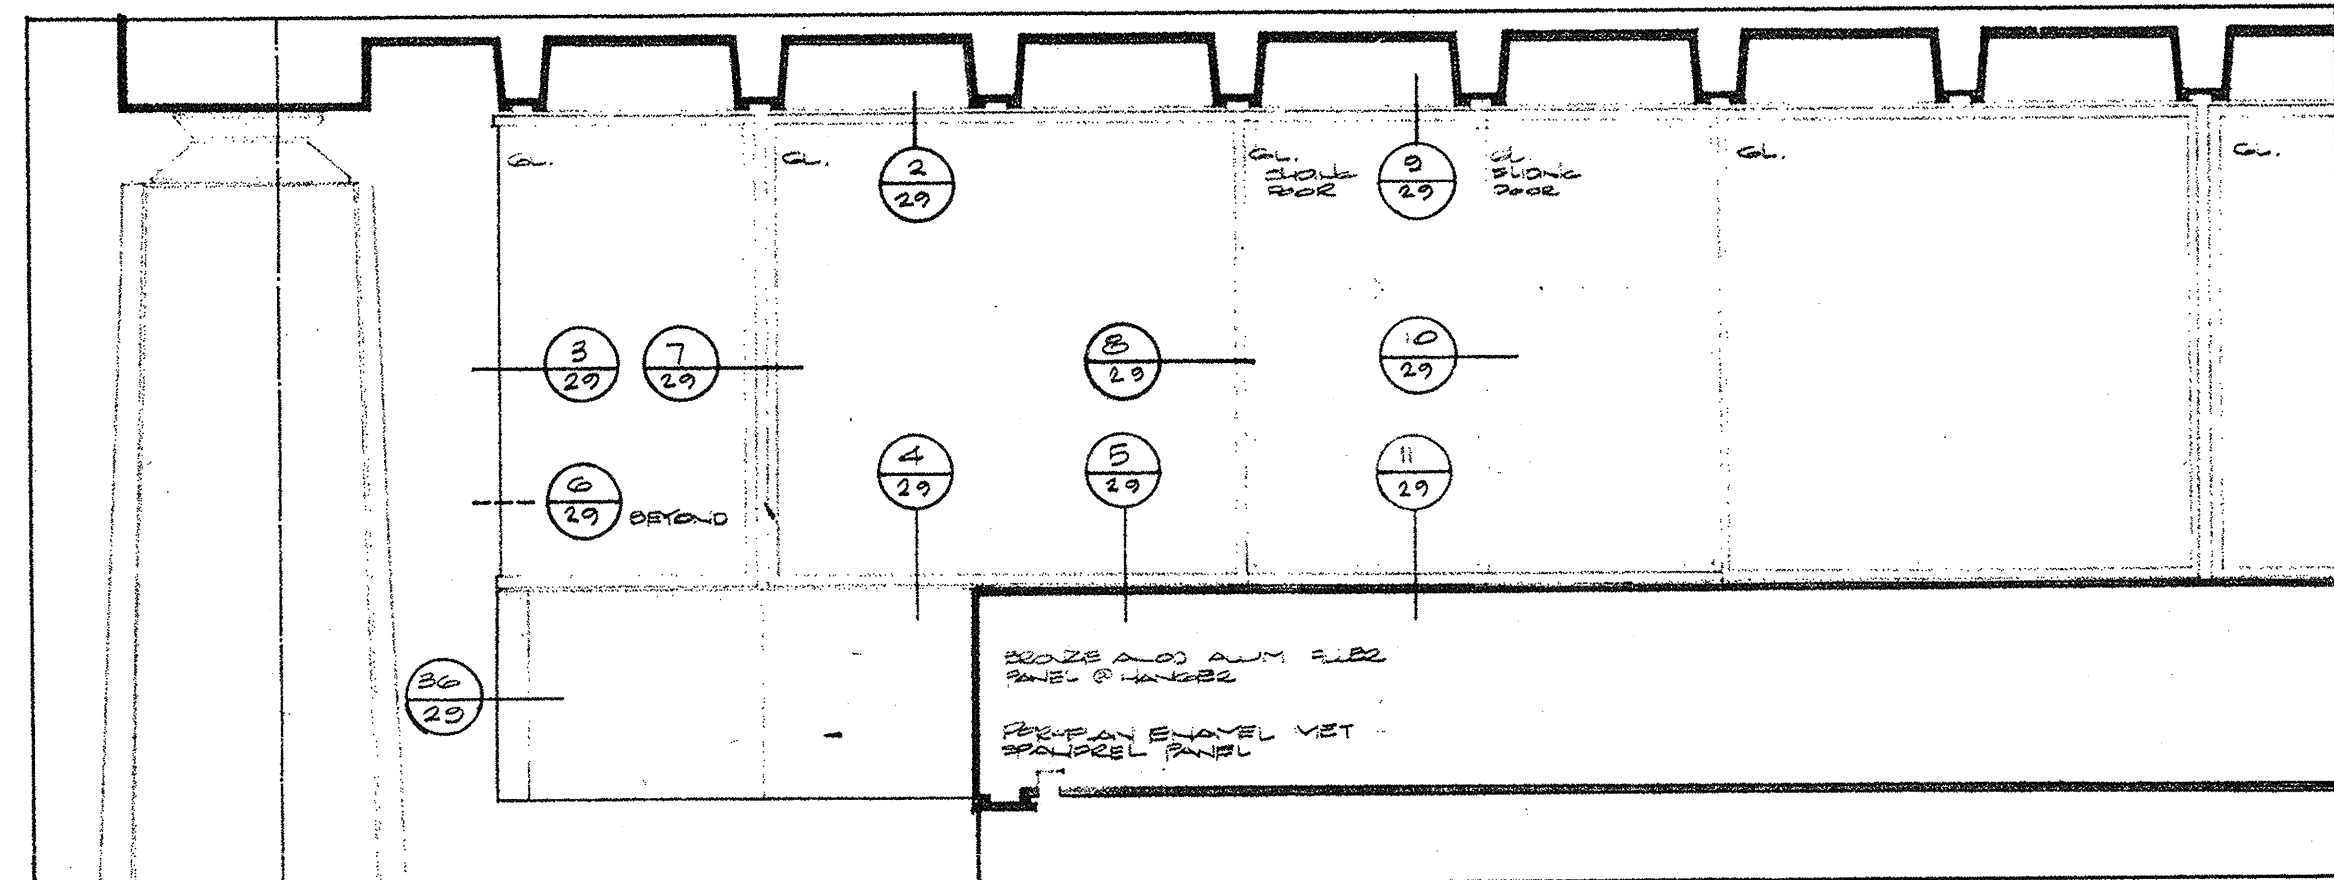


1 ELEVATION - SECOND FLOOR AT ROOF TERRACE

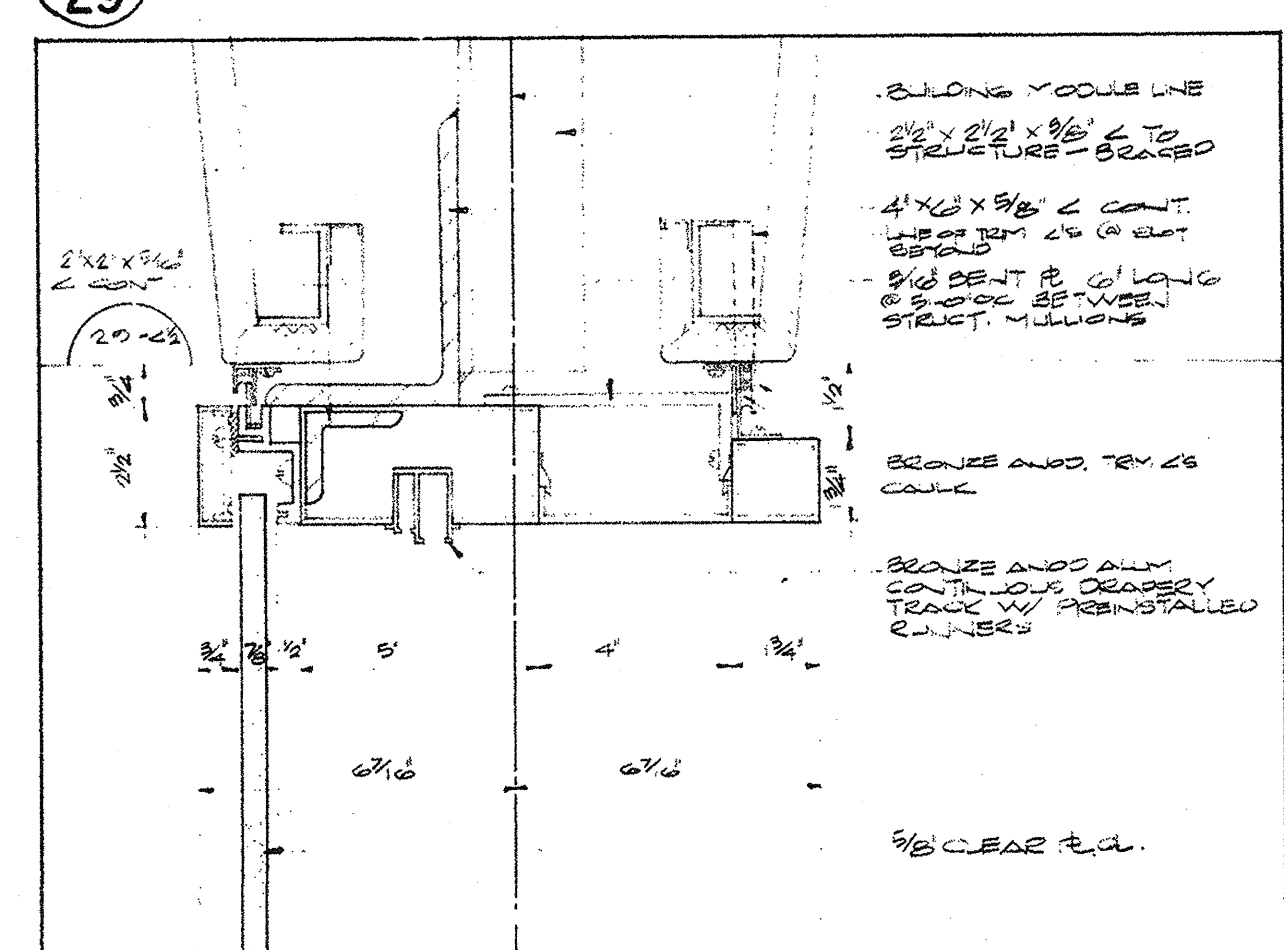


2 SECTION - SECOND FLOOR TYPICAL HEAD

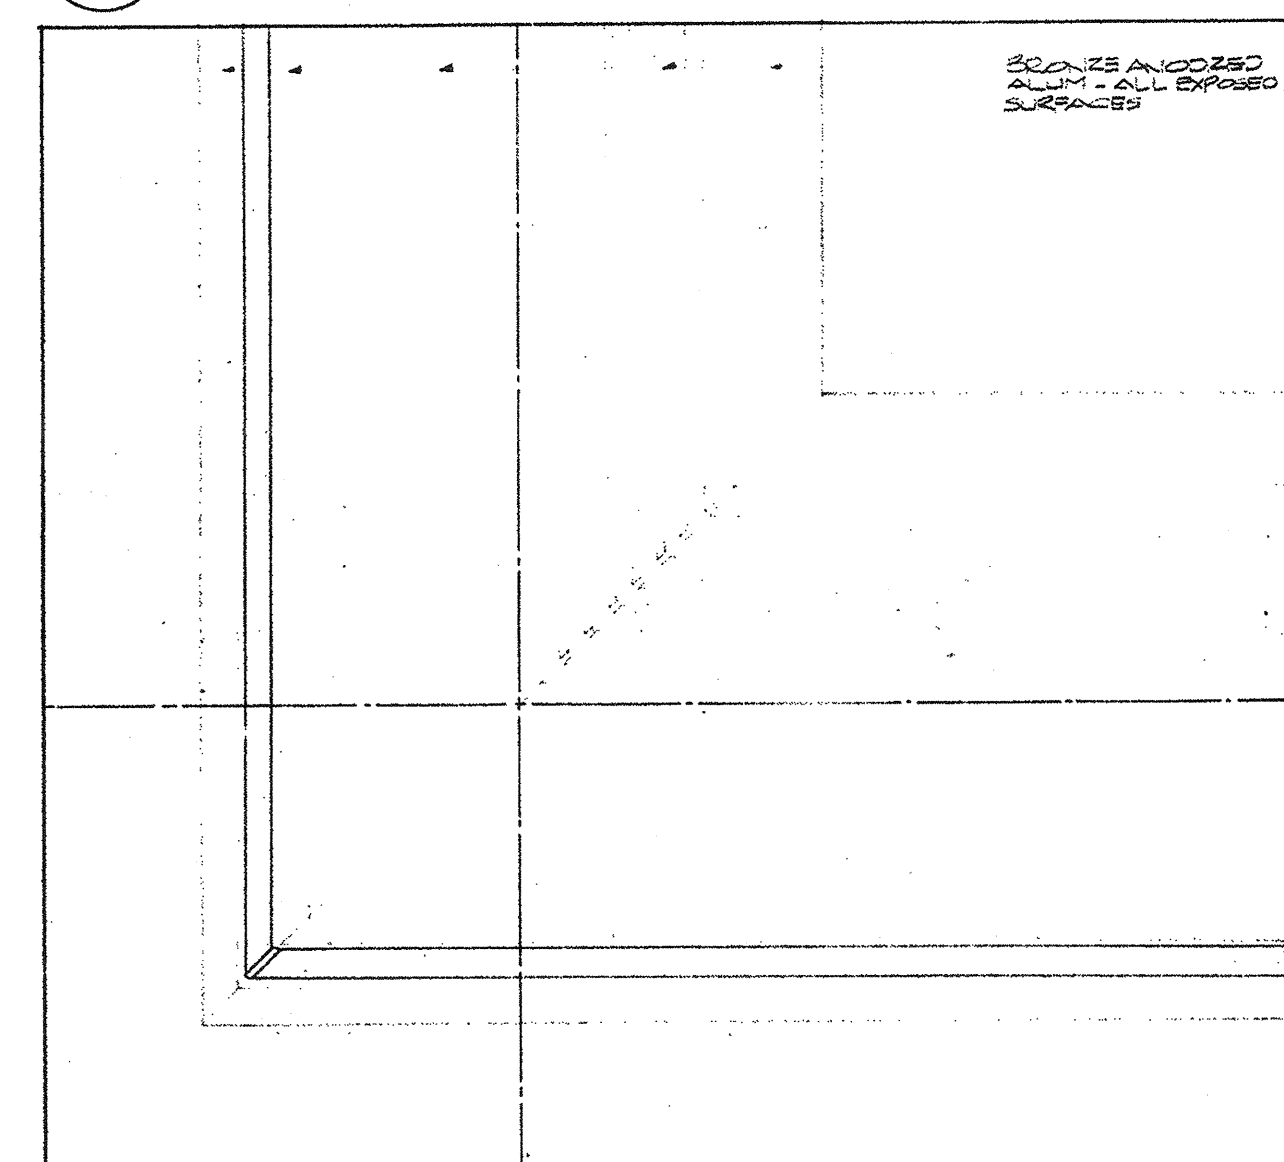


3 PLAN - SECOND FLOOR TYPICAL SILL AT CORNER

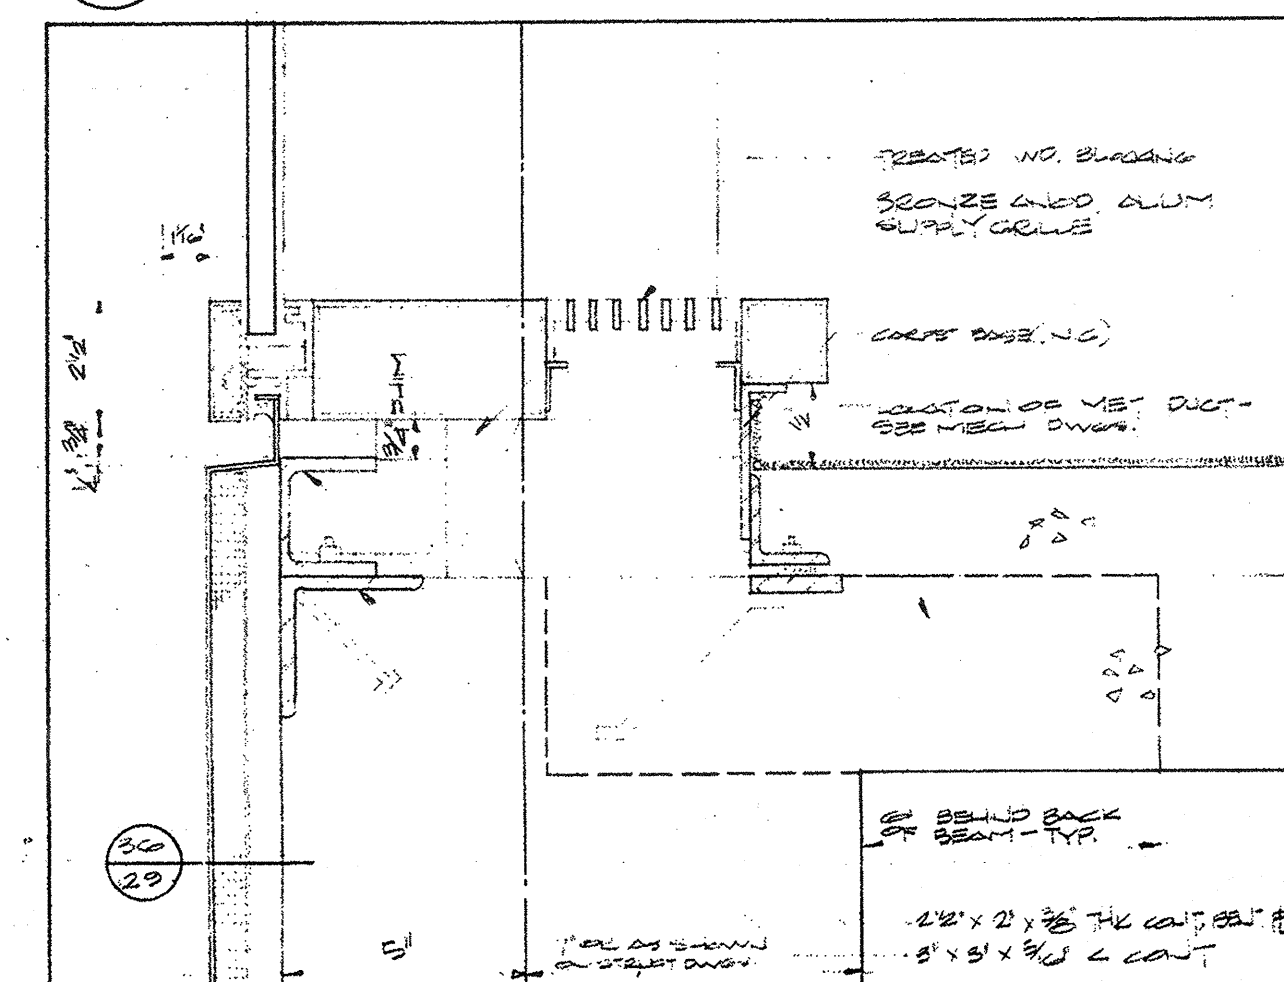


4 SECTION - SECOND FLOOR TYPICAL SILL

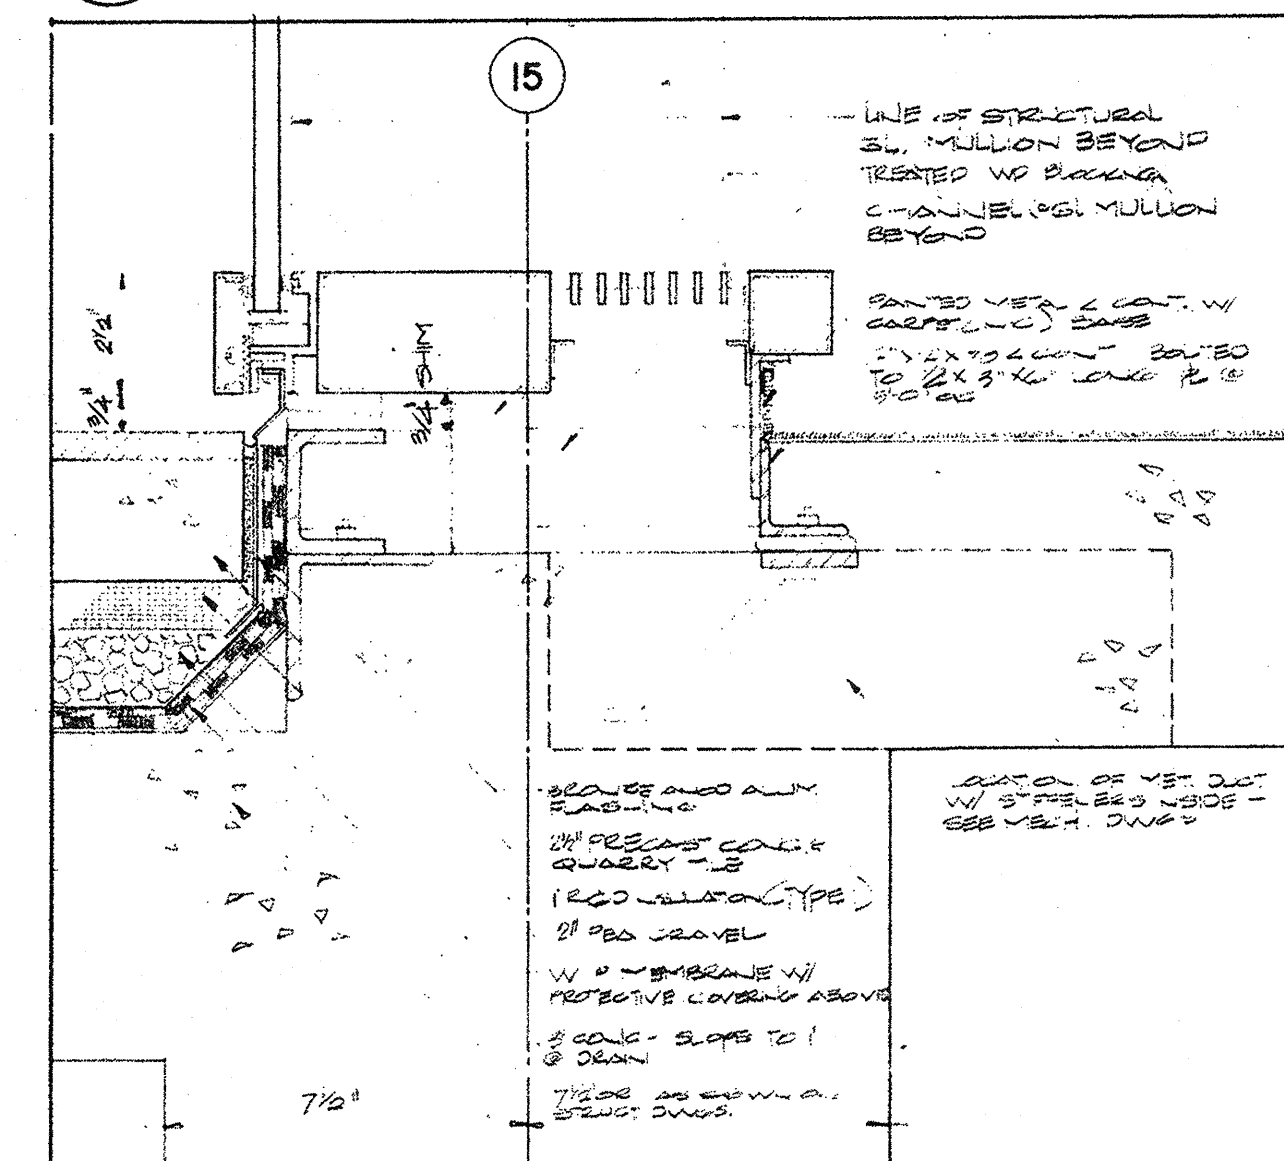


5 SECTION - SECOND FLOOR SILL AT ROOF TERRACE

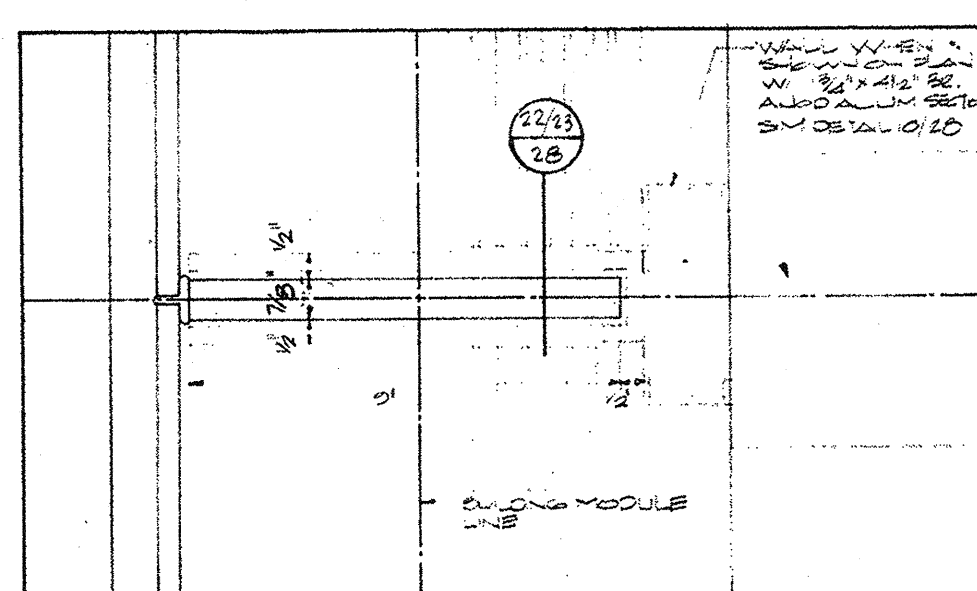


6 PLAN - SECOND FLOOR TYPICAL GLASS MULLION

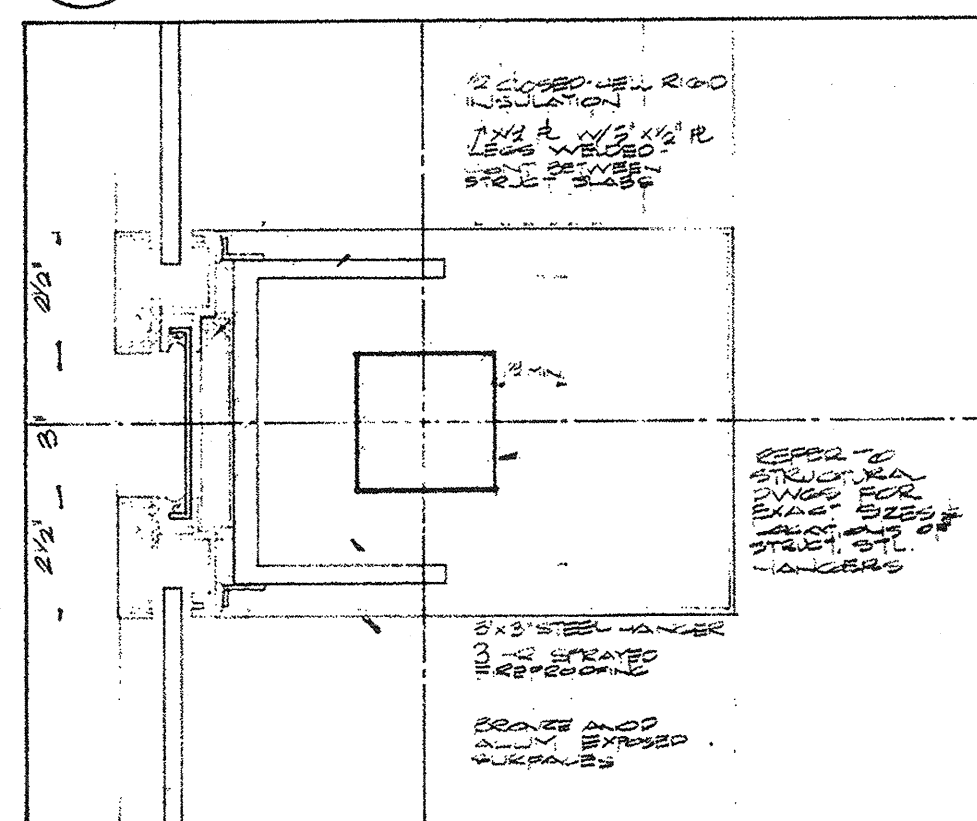


7 PLAN - SECOND FLOOR HANGER COVER

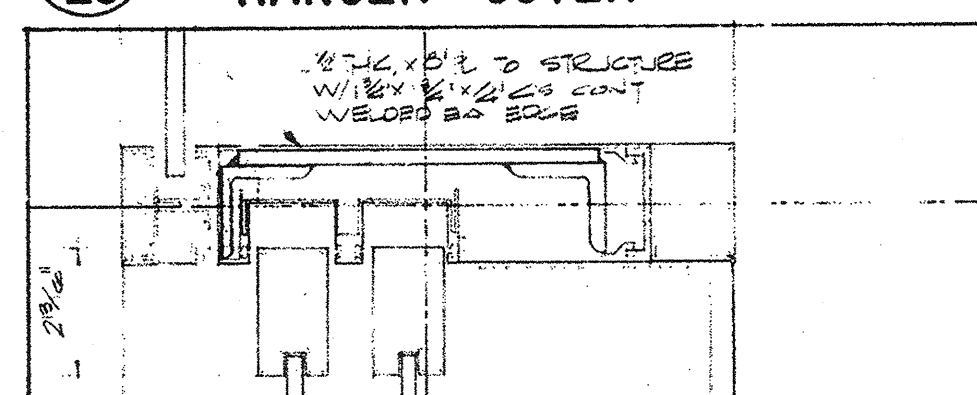


8 PLAN - SECOND FLOOR JAMB AT SLIDING DOOR

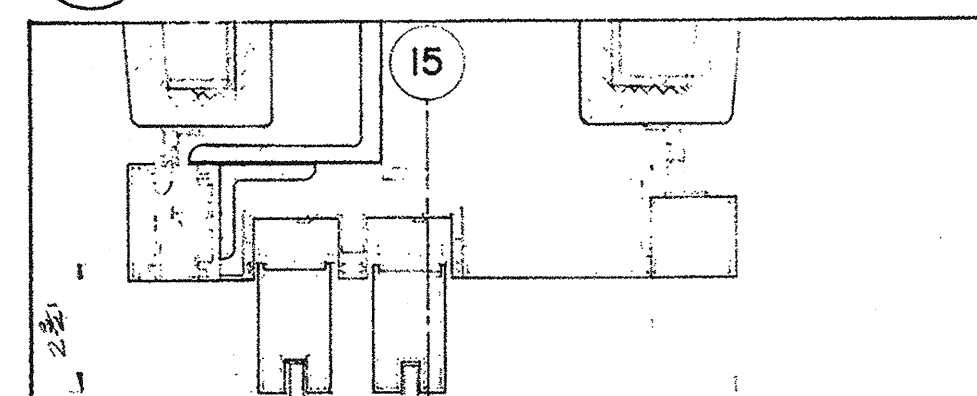


9 SECTION - SECOND FLOOR HEAD AT SLIDING DOOR

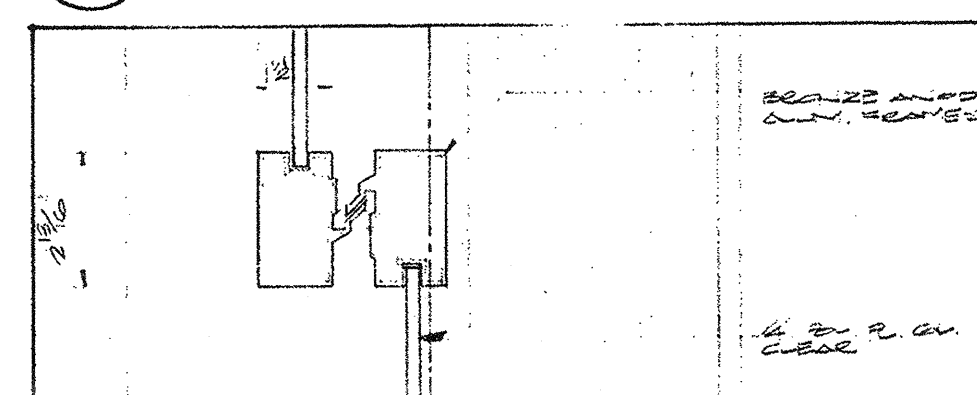


10 PLAN - SECOND FLOOR MEETING STILE AT SLIDING DR.

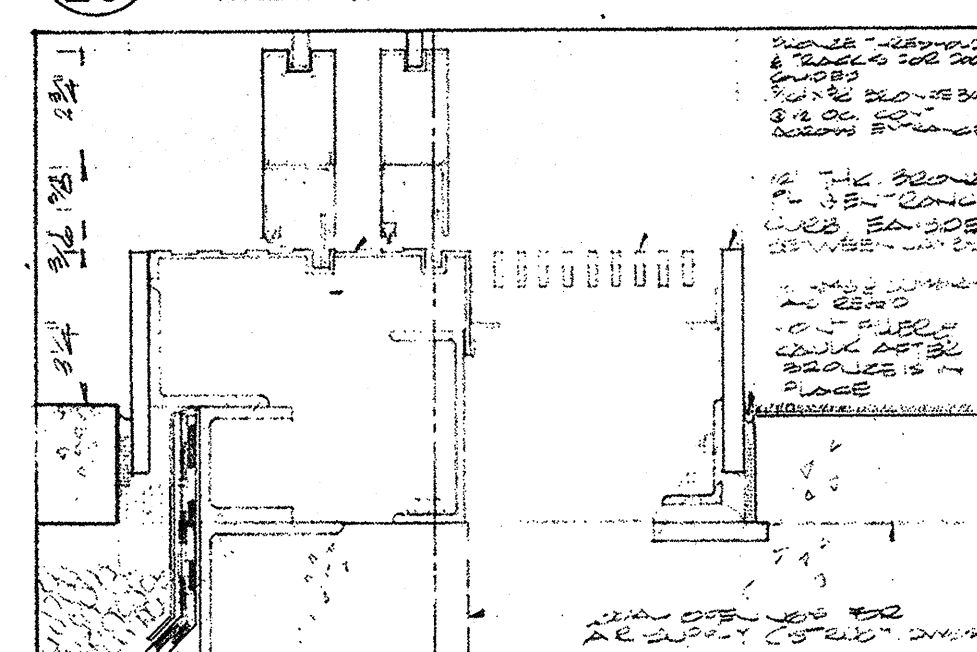


11 SECTION - SECOND FLOOR CURB AT SLIDING DOOR

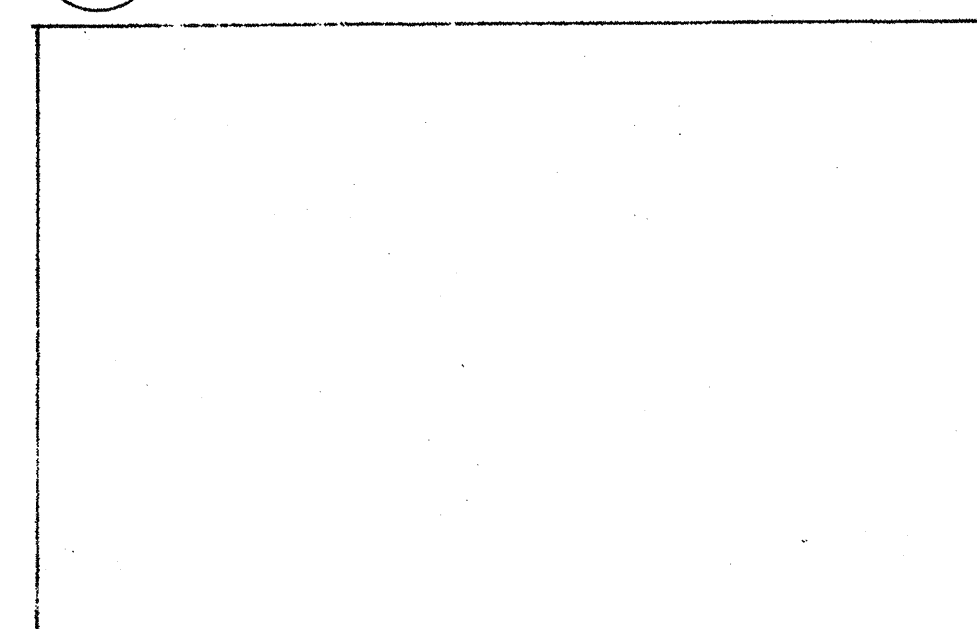


12 SECTION - SECOND FLOOR SILL AT ROOF TERRACE

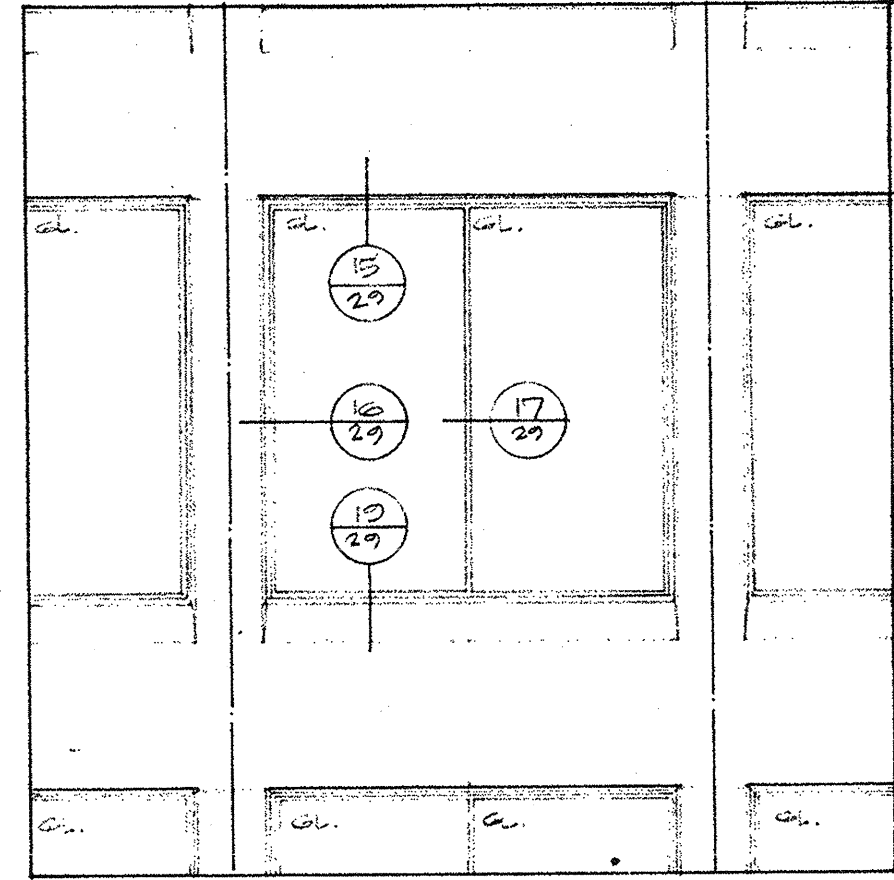


13 EXTERIOR ELEVATION TYP. TOWER WINDOW

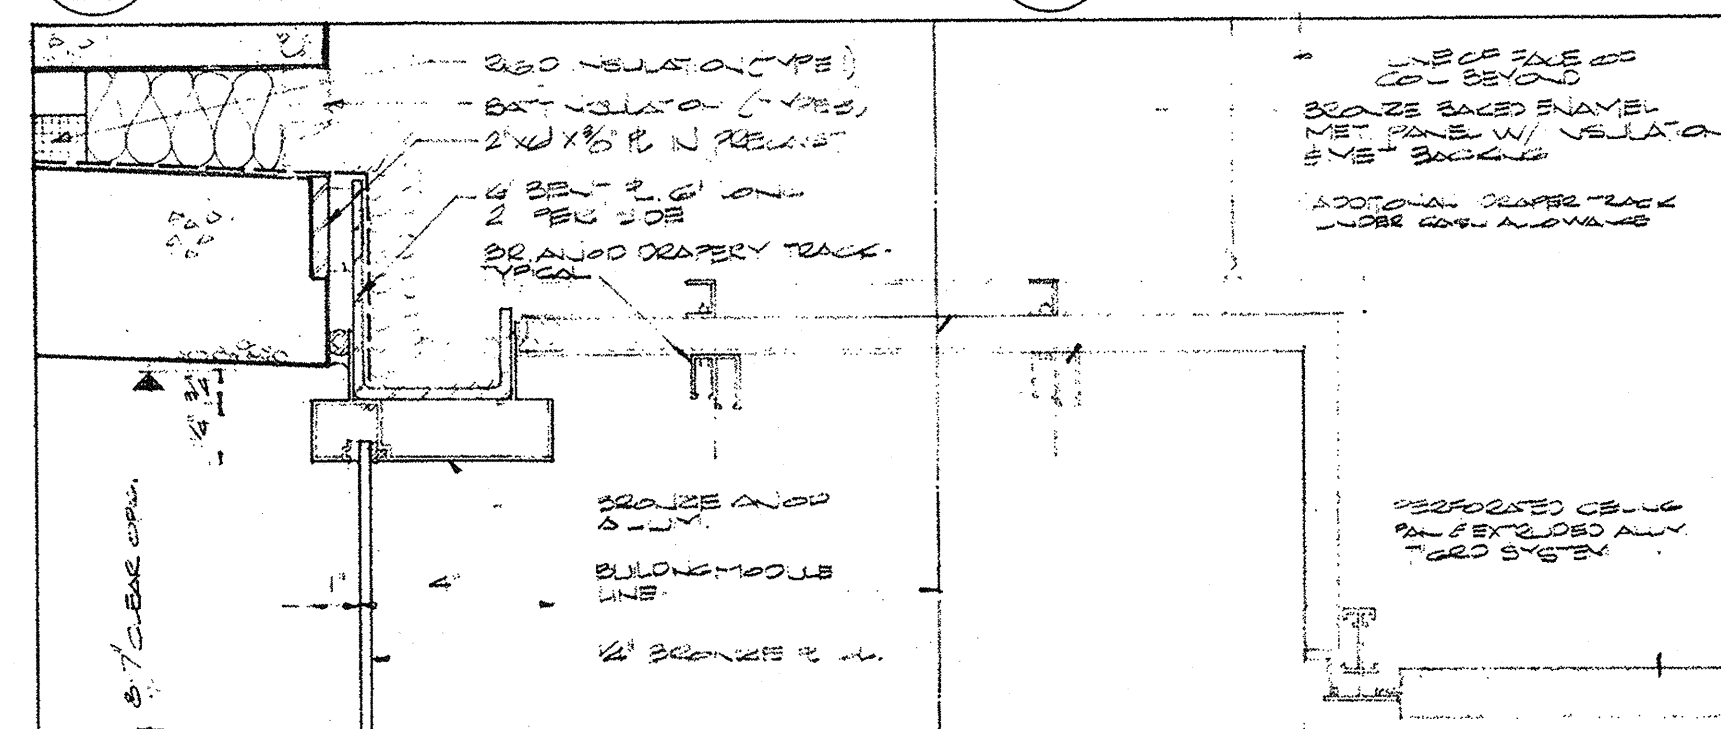


15 SECTION - TOWER WINDOW TYPICAL HEAD

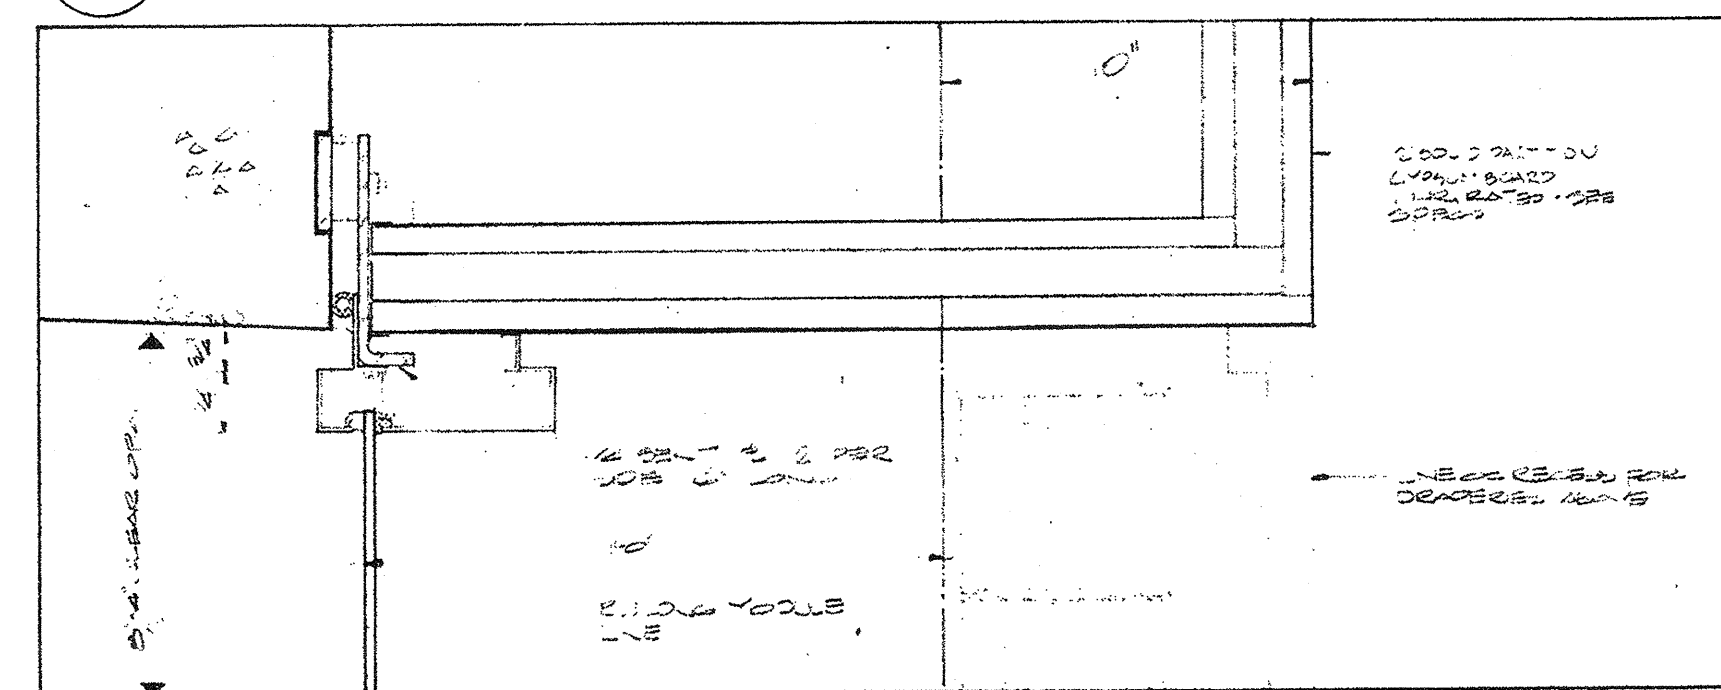


16 SECTION - TOWER WINDOW TYPICAL JAMB

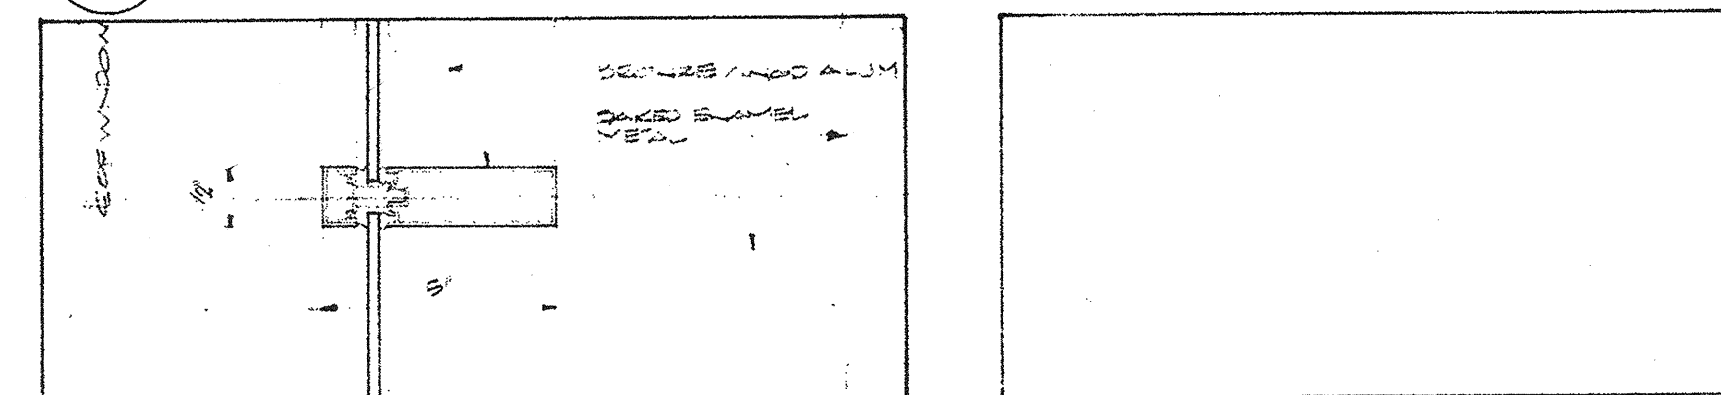


17 PLAN - TOWER WINDOW TYPICAL CENTRE MULLION

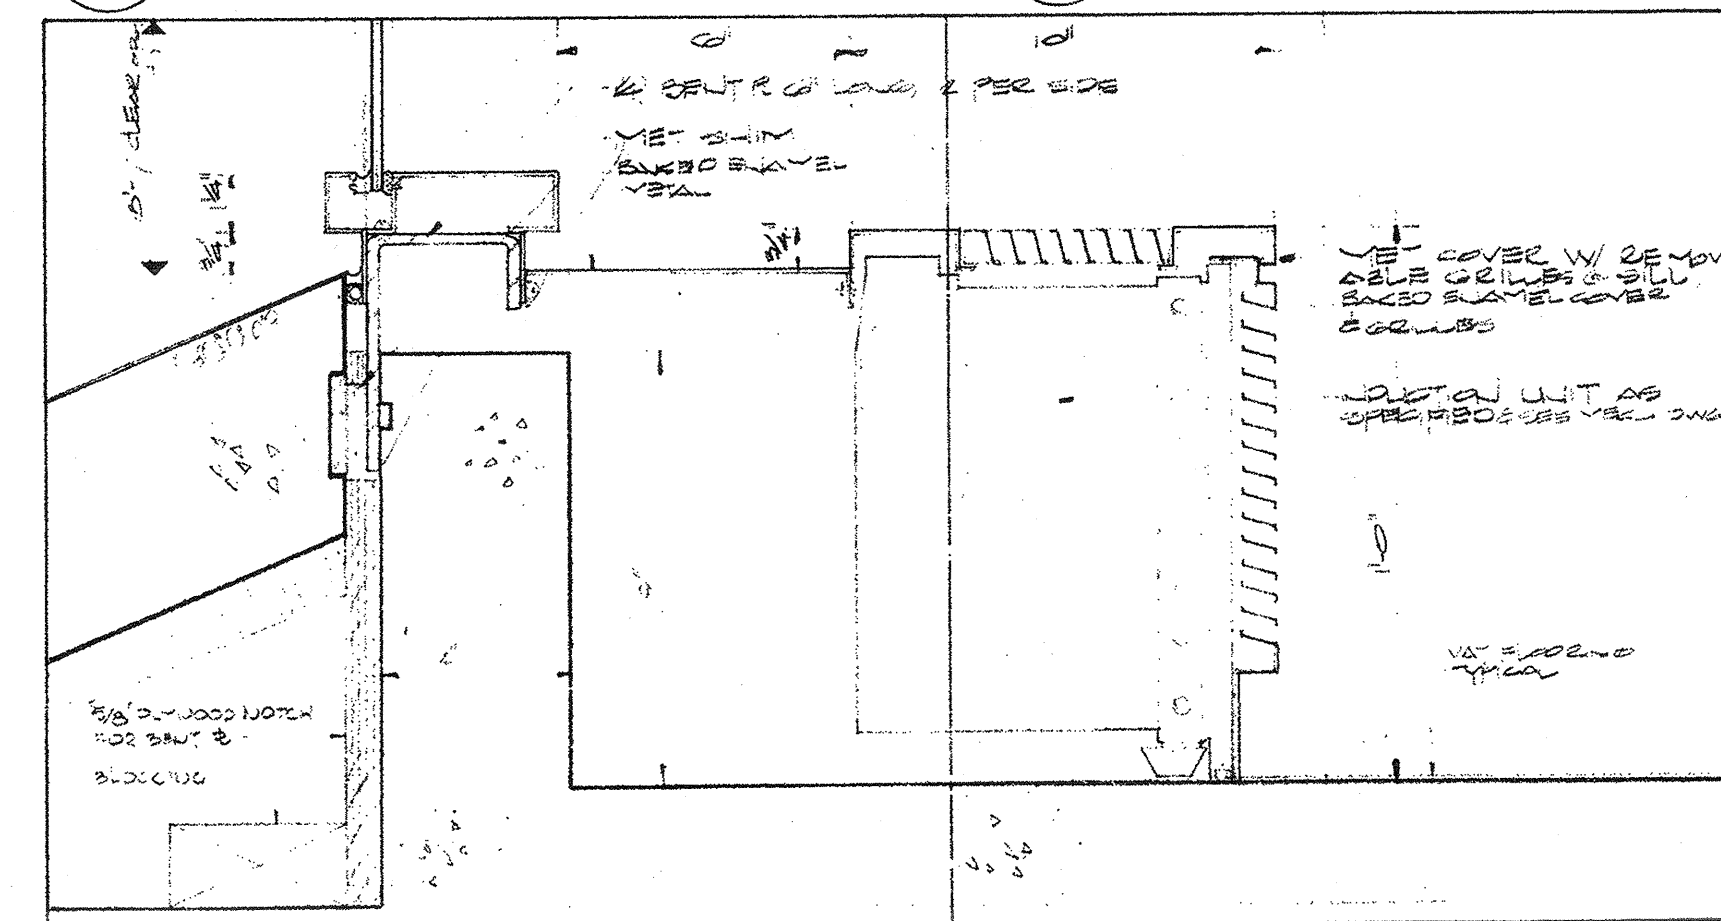


19 SECTION - TOWER WINDOW TYPICAL SILL

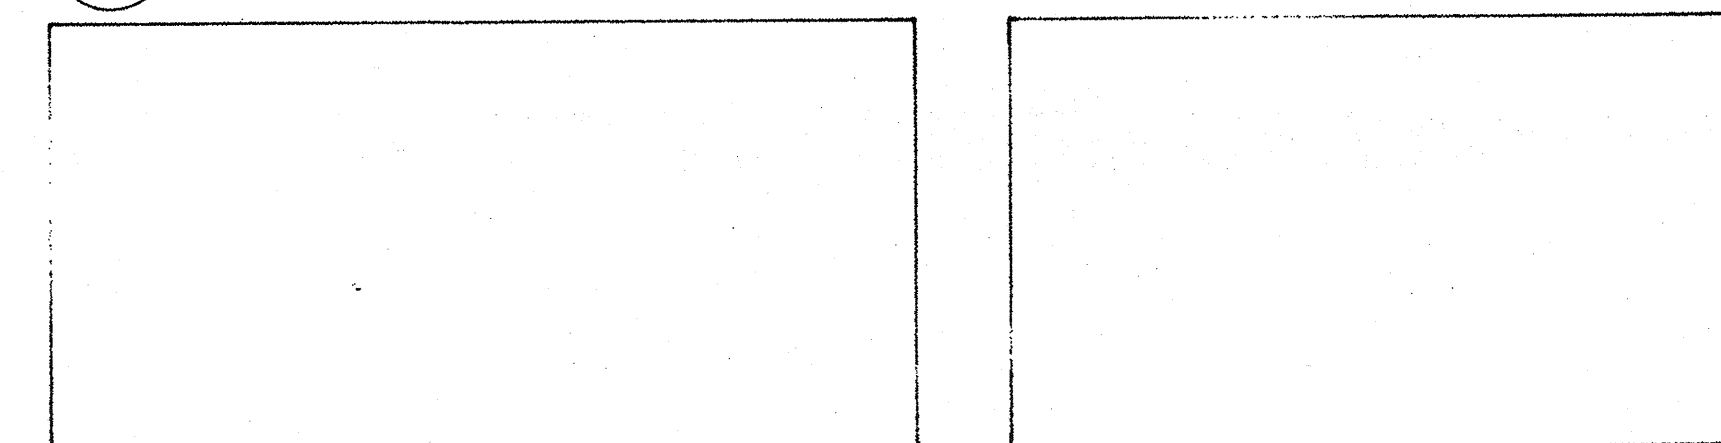


22 SECTION - TRENCH DUCT

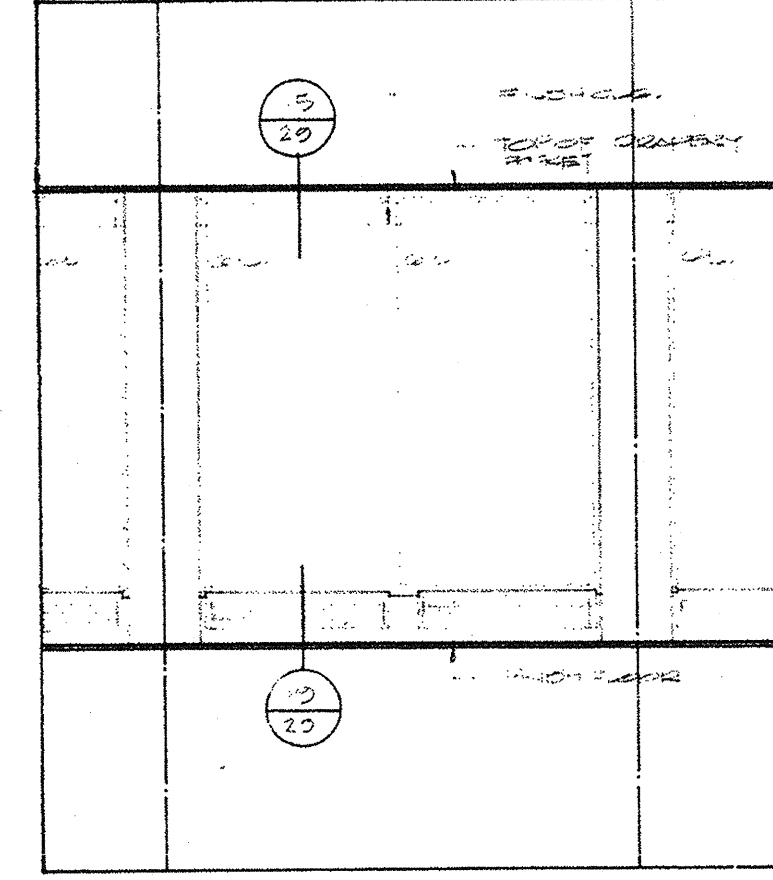


14 INTERIOR ELEVATION TYP. TOWER WINDOW

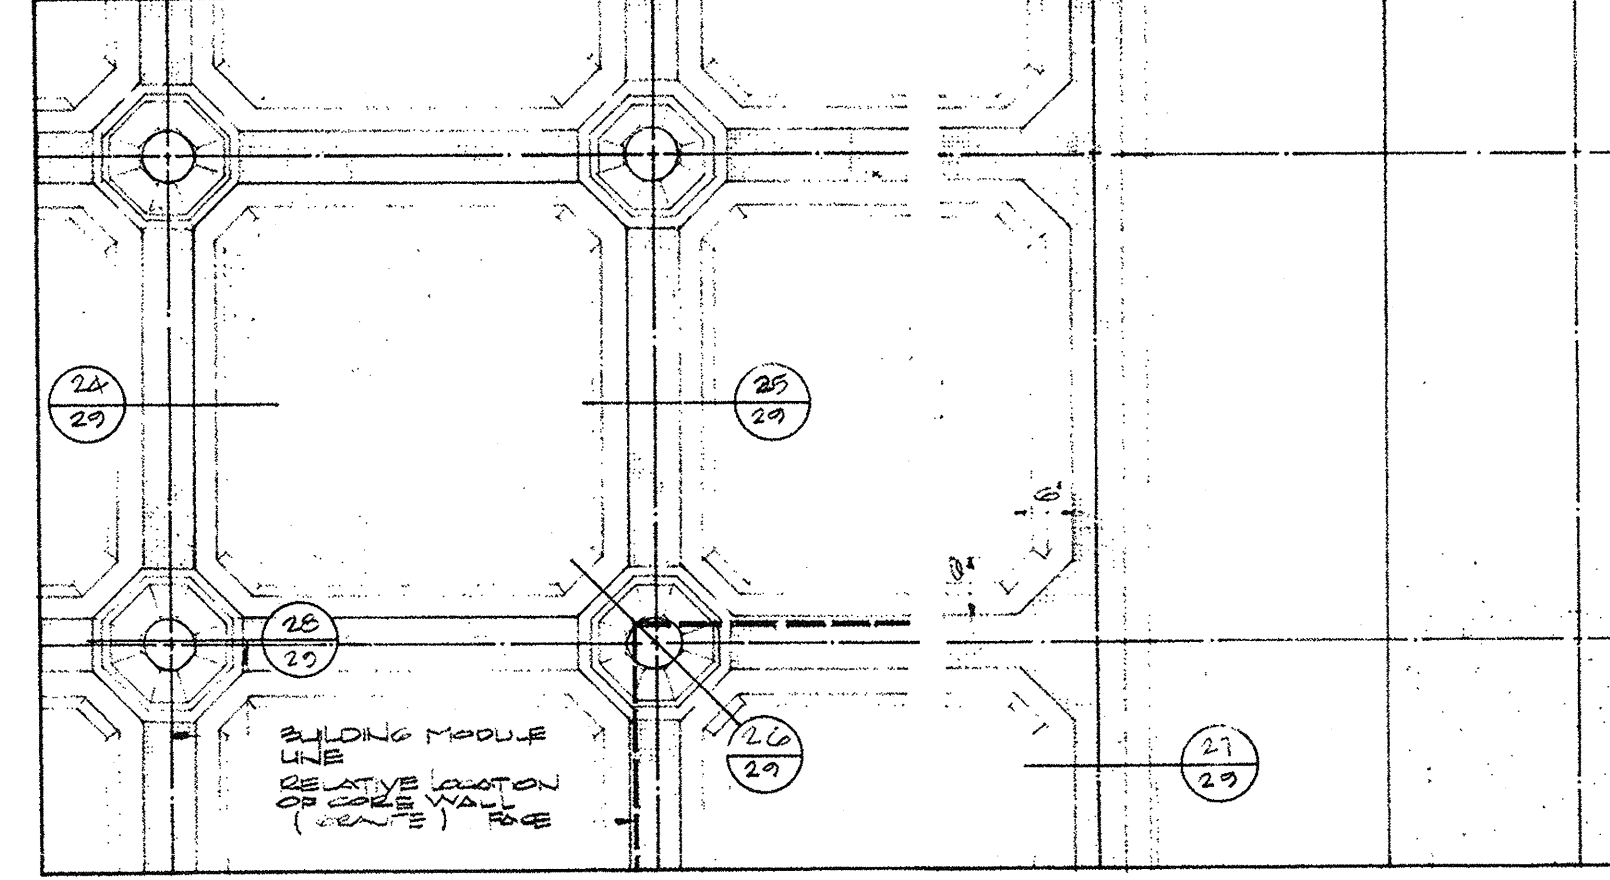


23 REFLECTED CLG. PLAN COFFERED CEILING

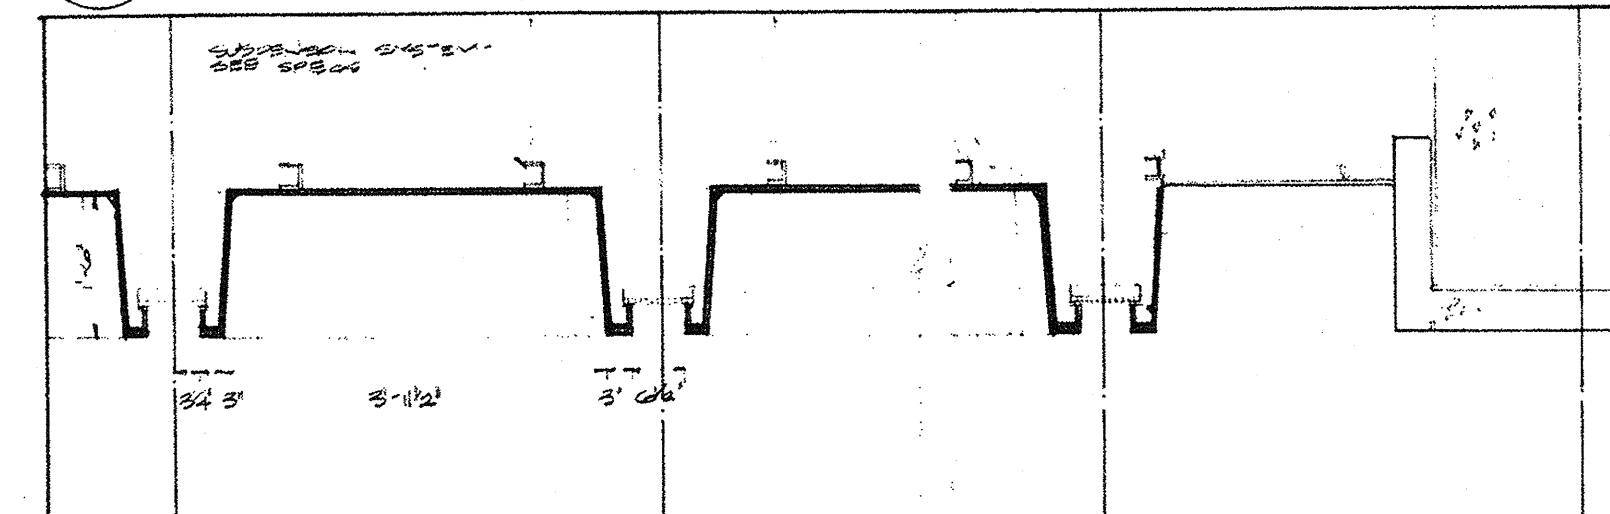


24 SECTION - COFFERED CLG.

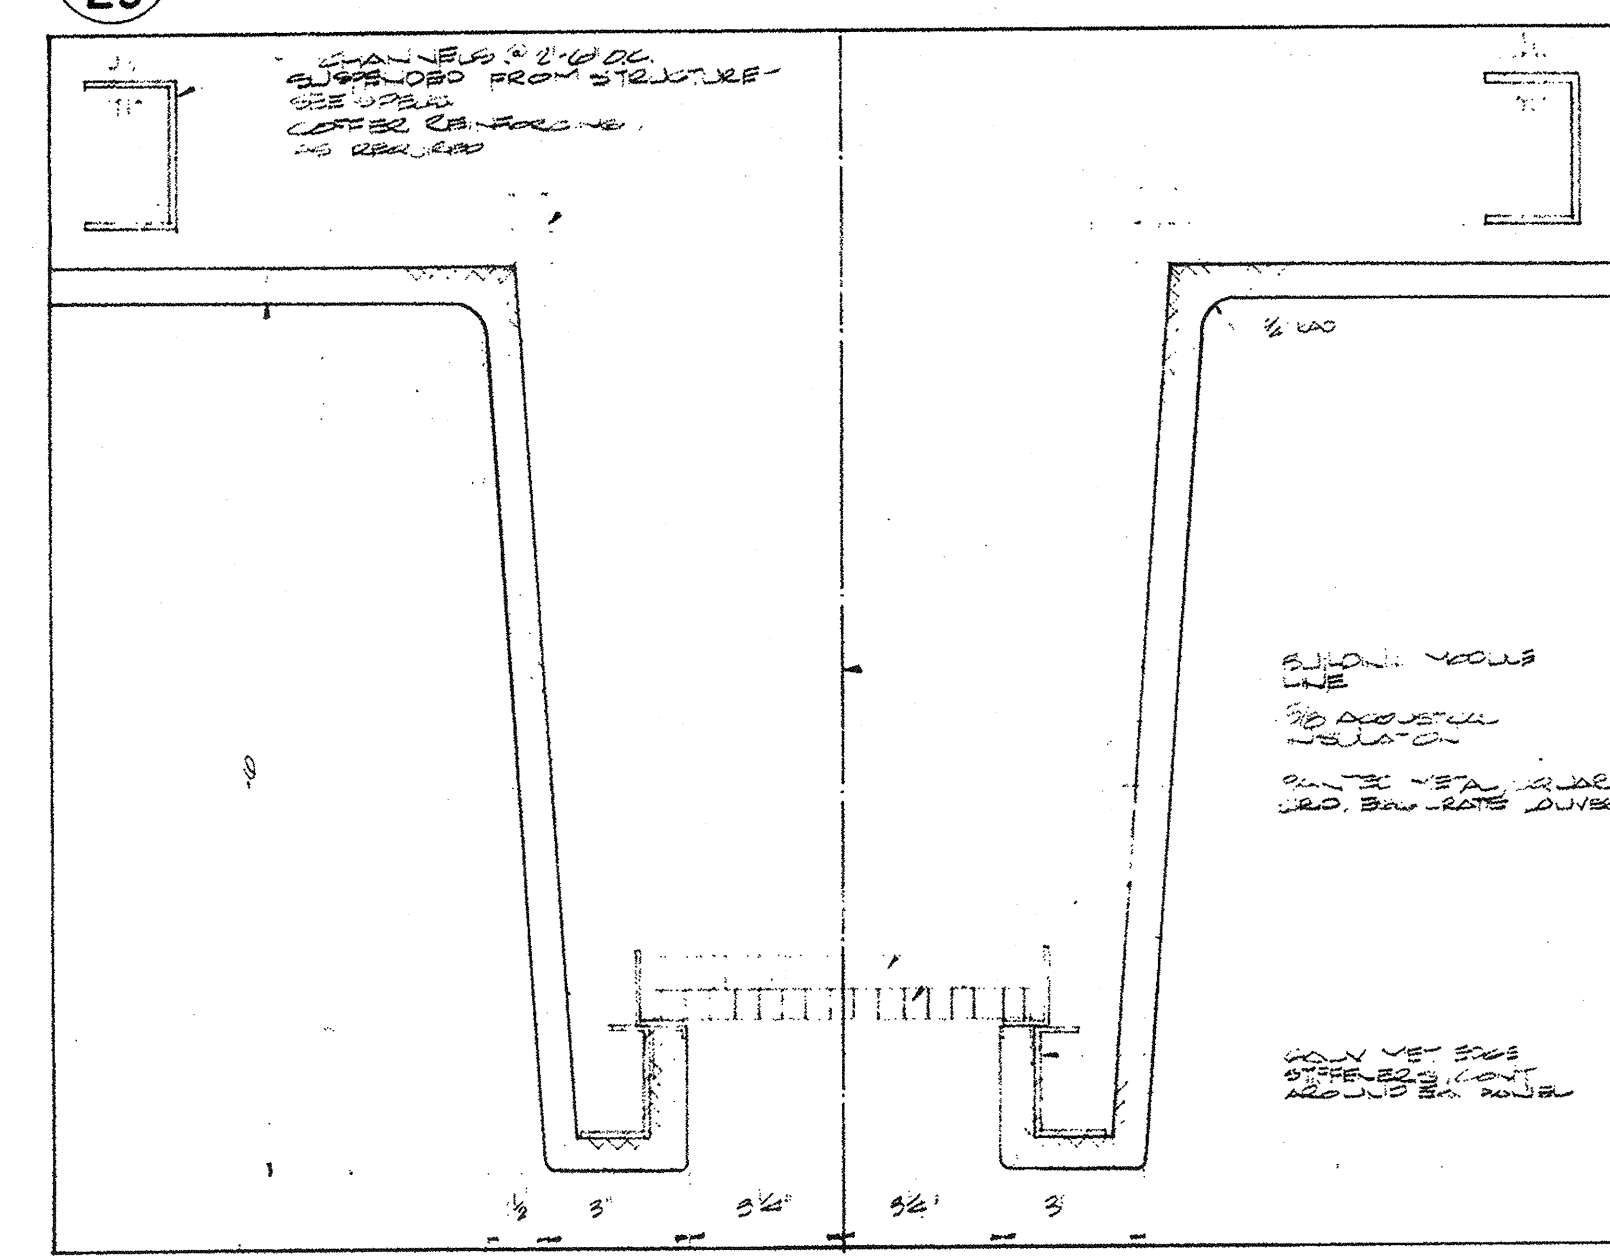


25 SECTION - RECESSED SLOT AT COFFERED CEILING

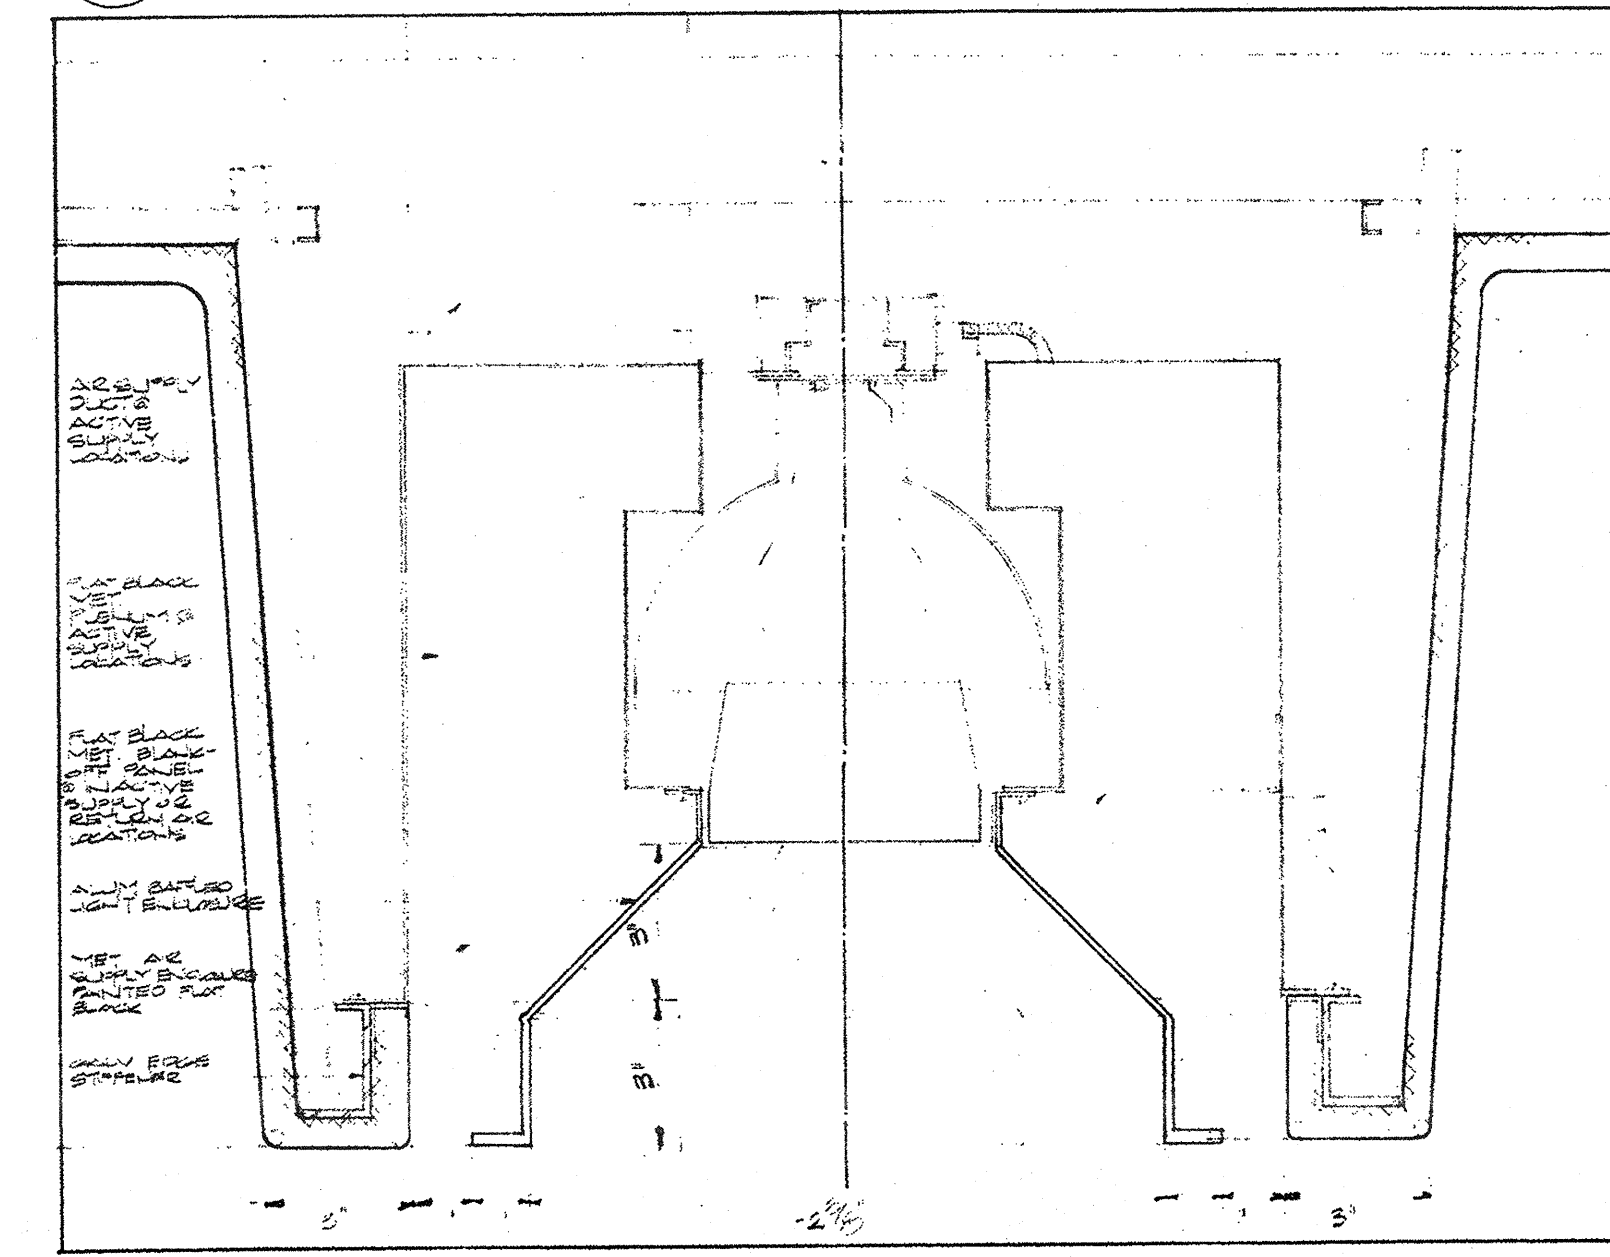


26 SECTION - TYPICAL FIXTURE AT COFFERED CEILING

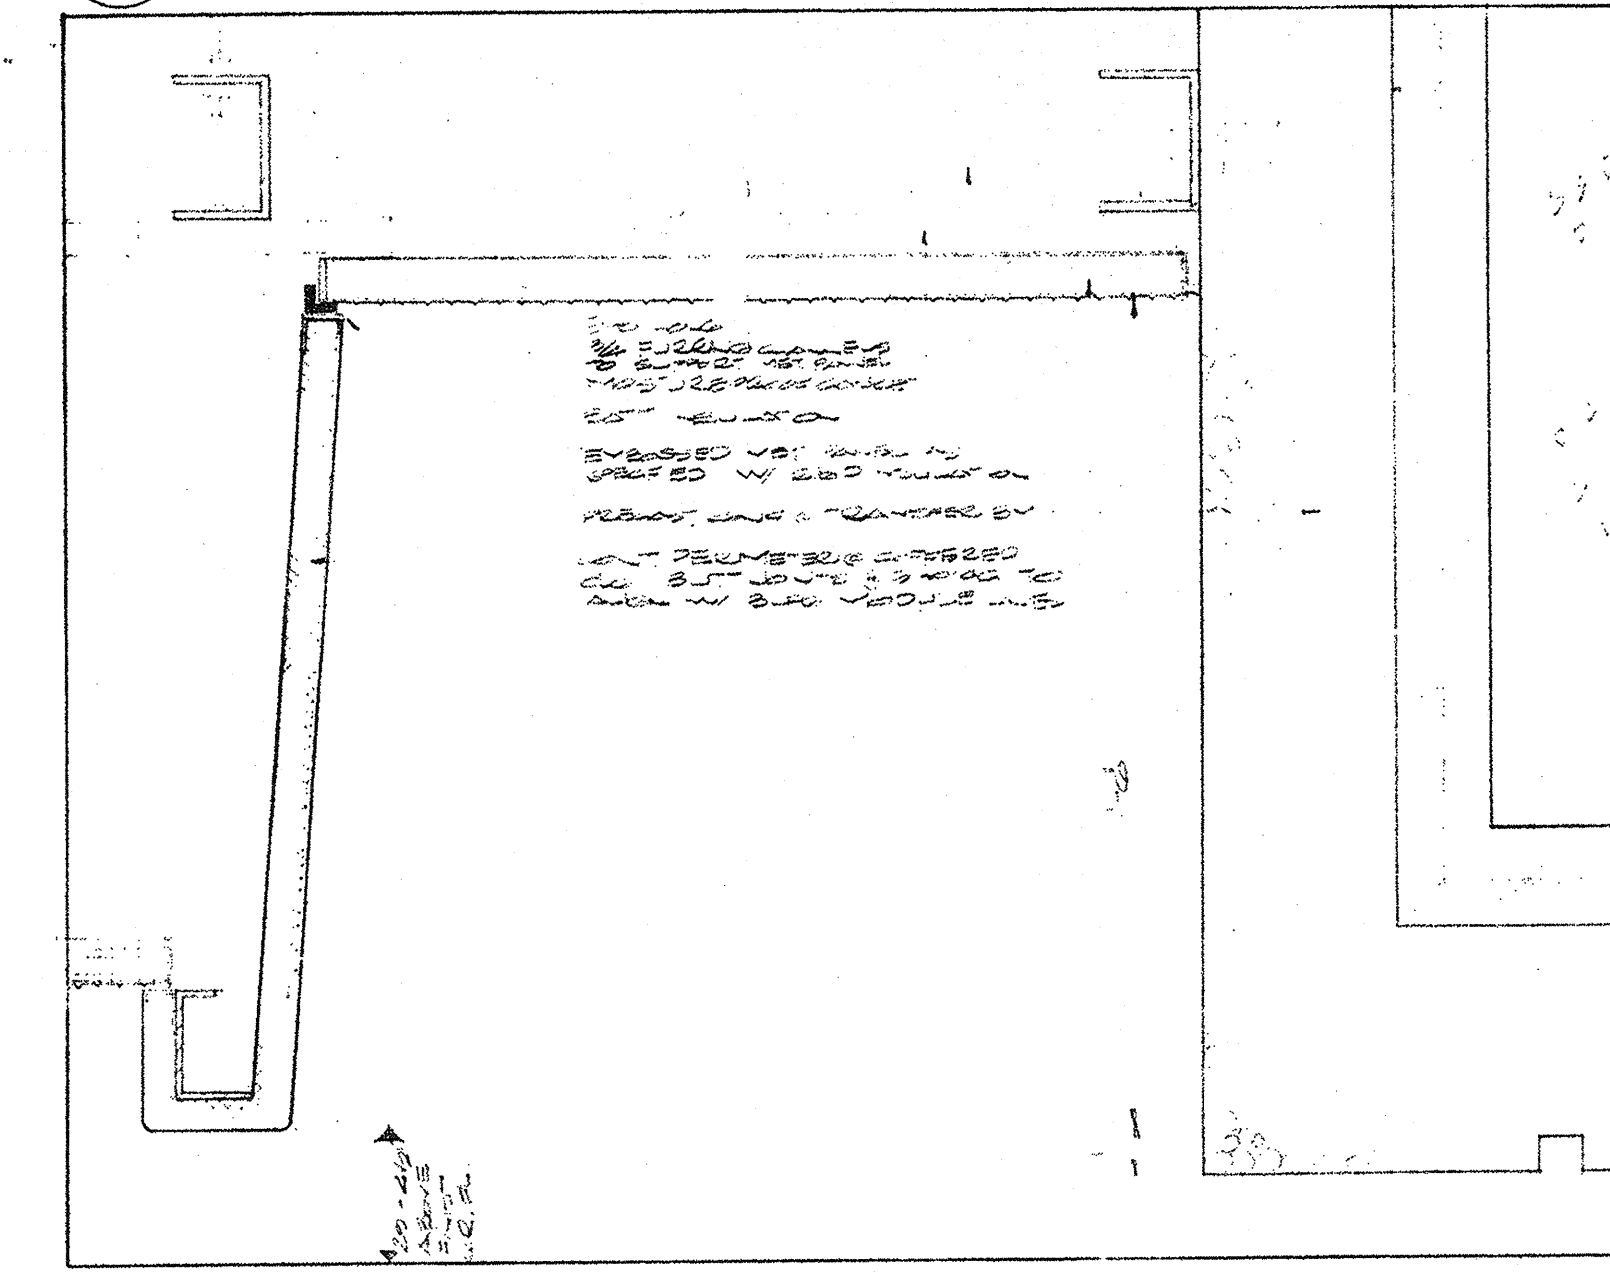


27 SECTION - SOFFIT AT TRANSFER BEAM

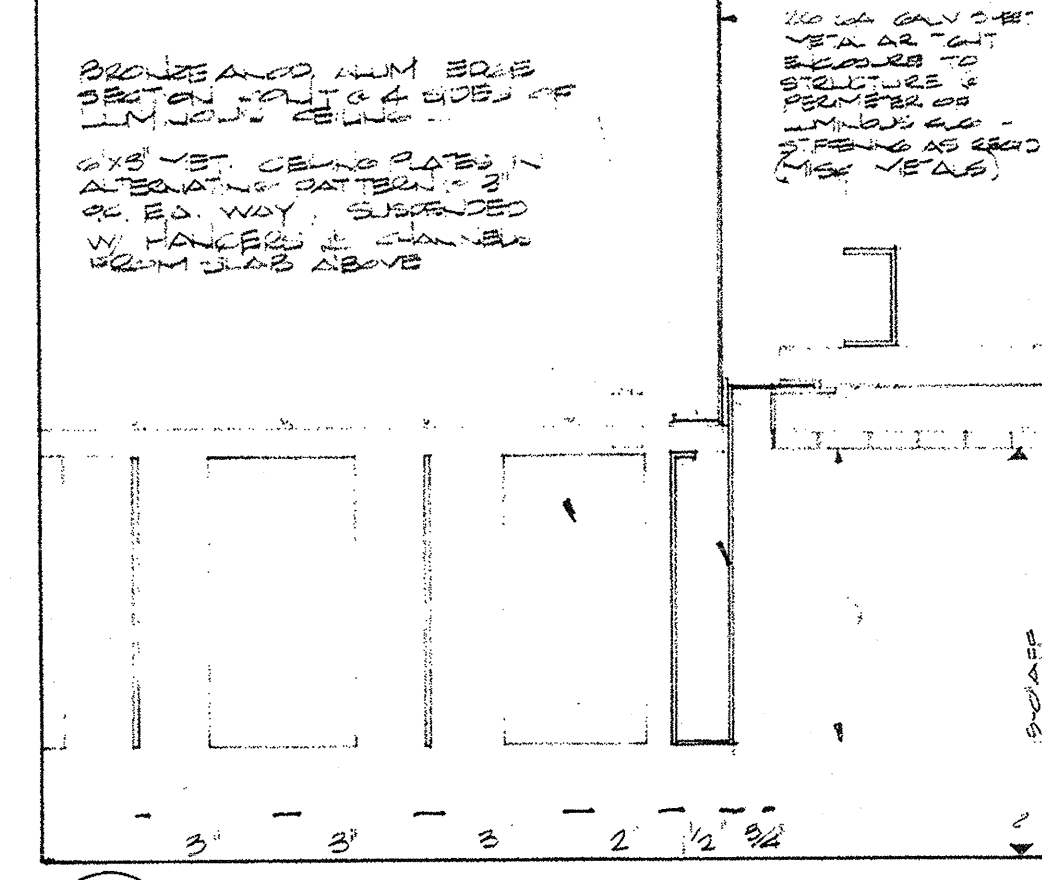


30 SECTION - GLASS MOSAIC CLG. AT LUMINOUS CLG.

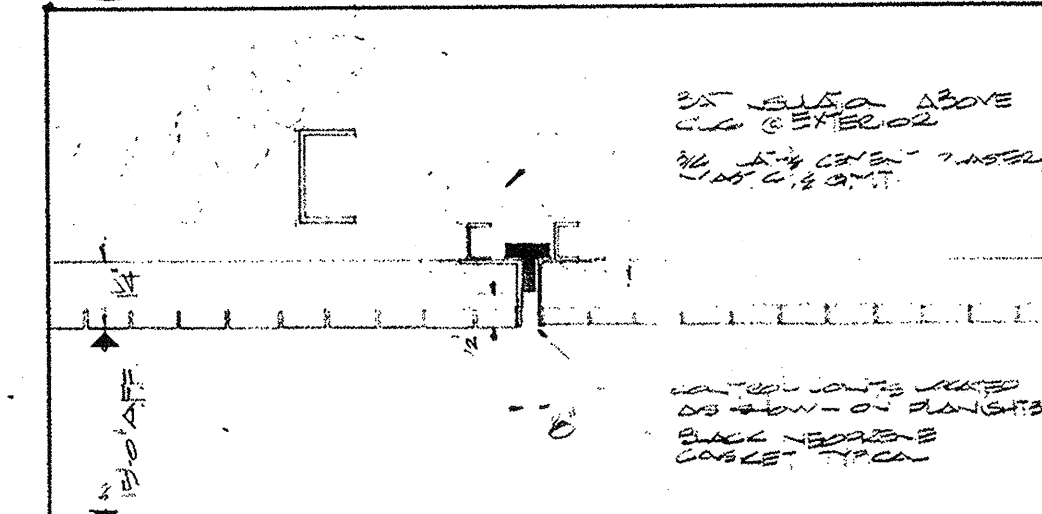


31 SECTION - TYP. CONTROL JOINT AT GLASS MOSAIC CEILING

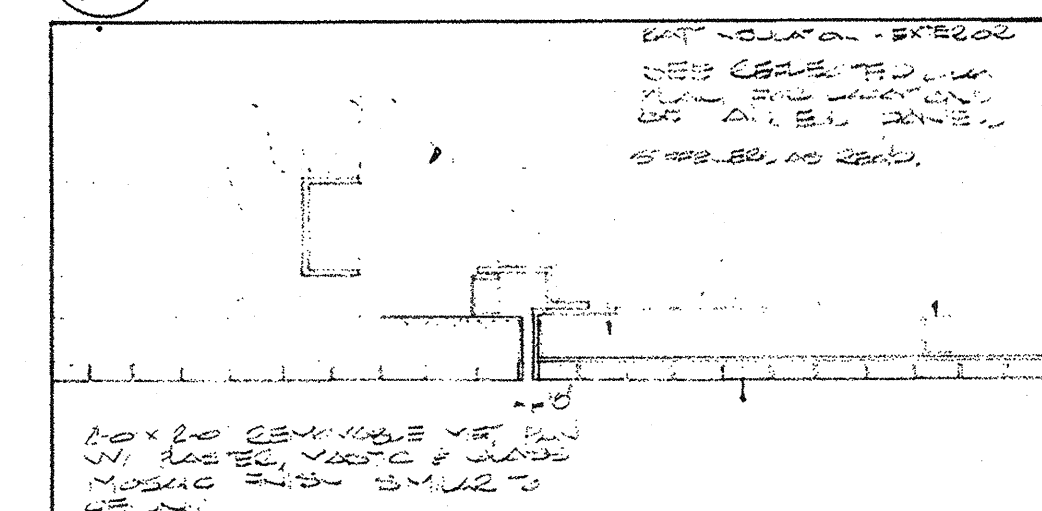


37 SECTION - TYP. ACCESS PANEL AT GLASS MOSAIC CEILING

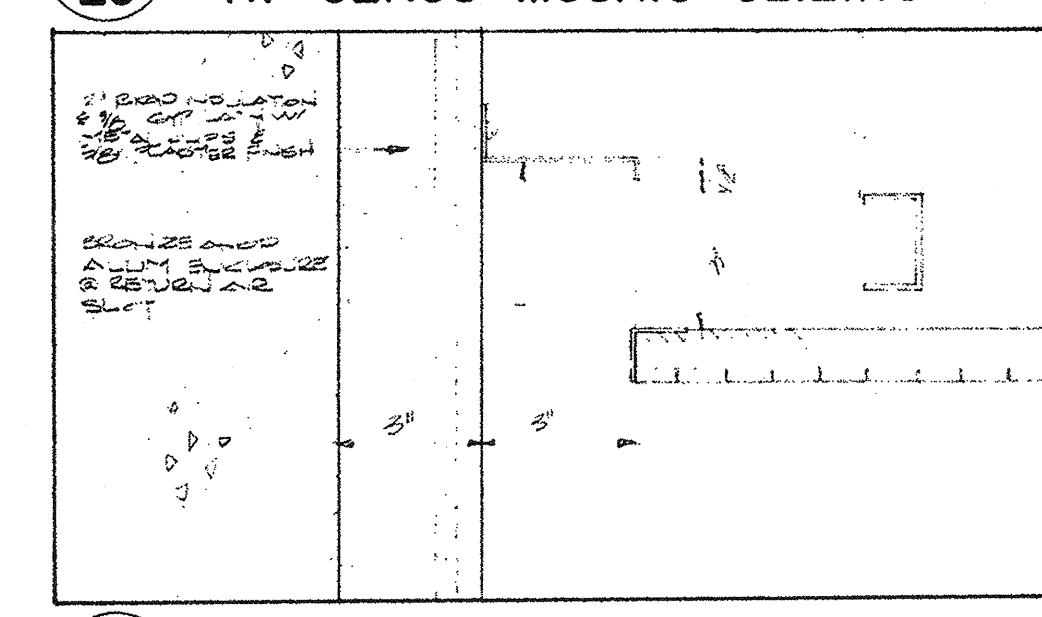


38 SECTION - RETURN AIR SLOT AT SOUTH WALL

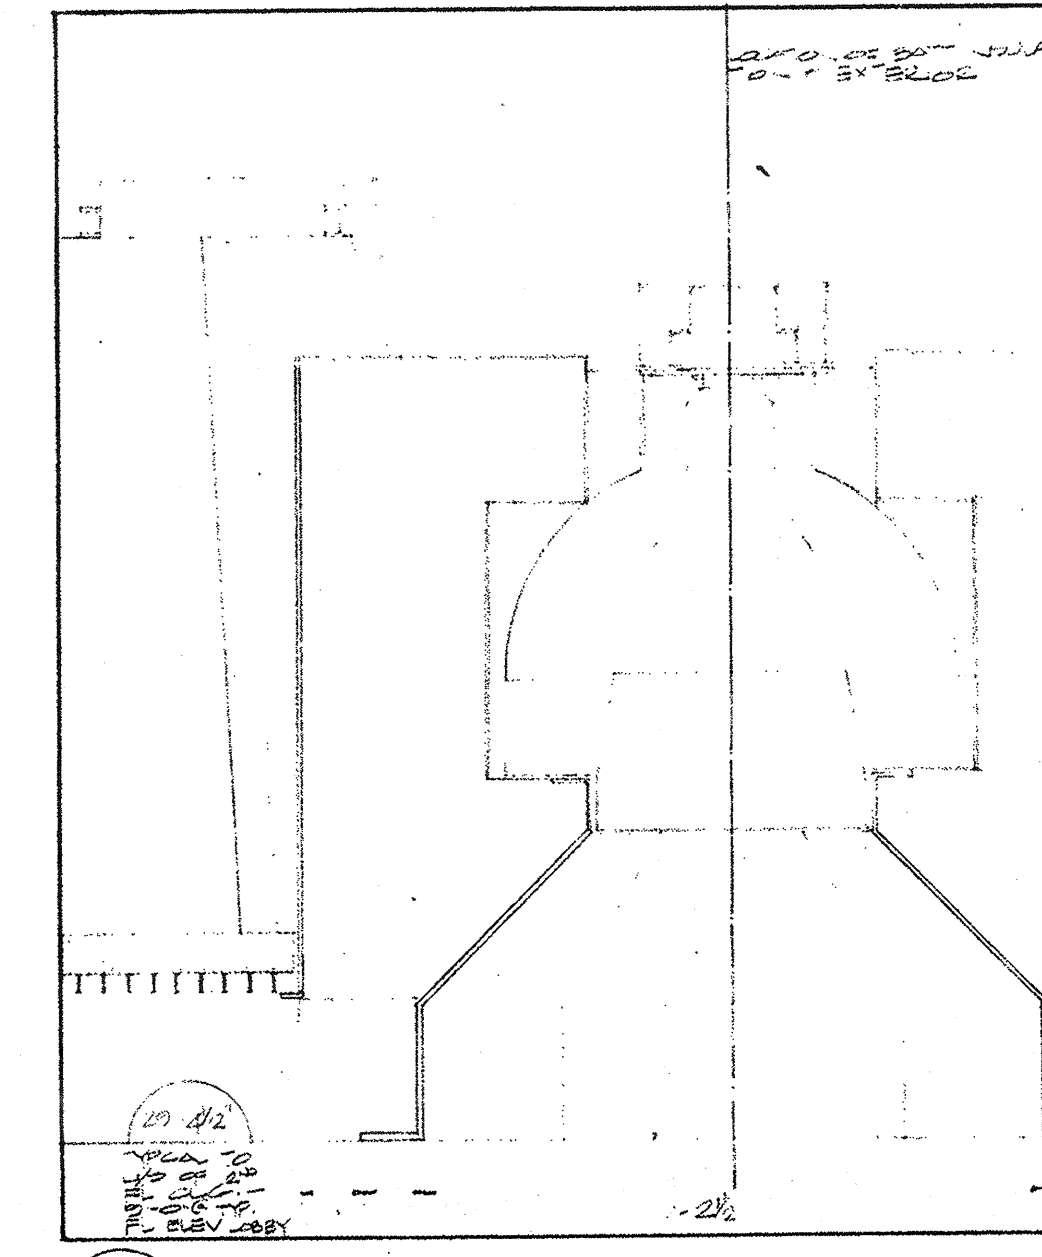


28 SECTION - TYPICAL FIXTURE AT COFFERED CEILING

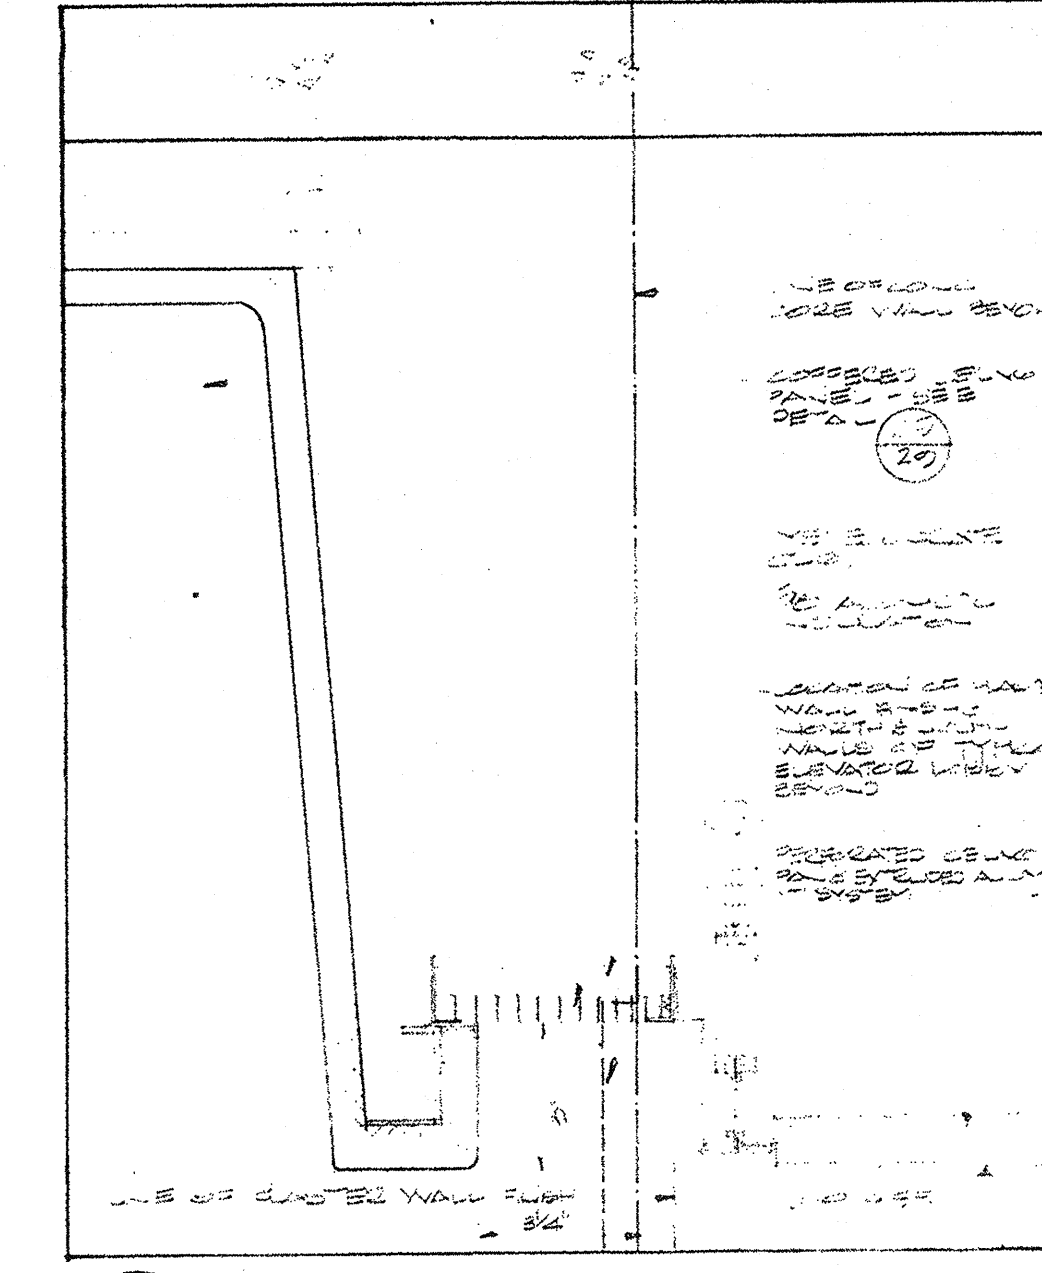


29 SECTION - COFFERED CLG. AT TOWER FLOORS

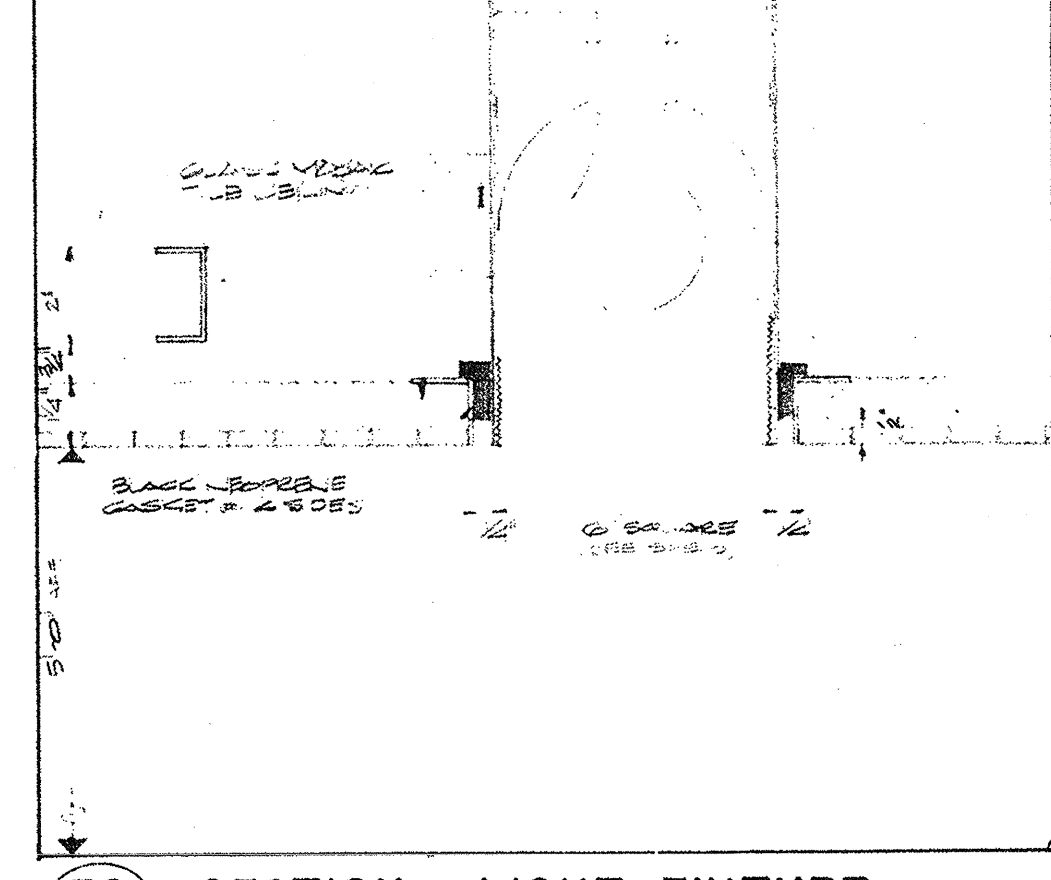


32 SECTION - LIGHT FIXTURE AT GLASS MOSAIC CLG.

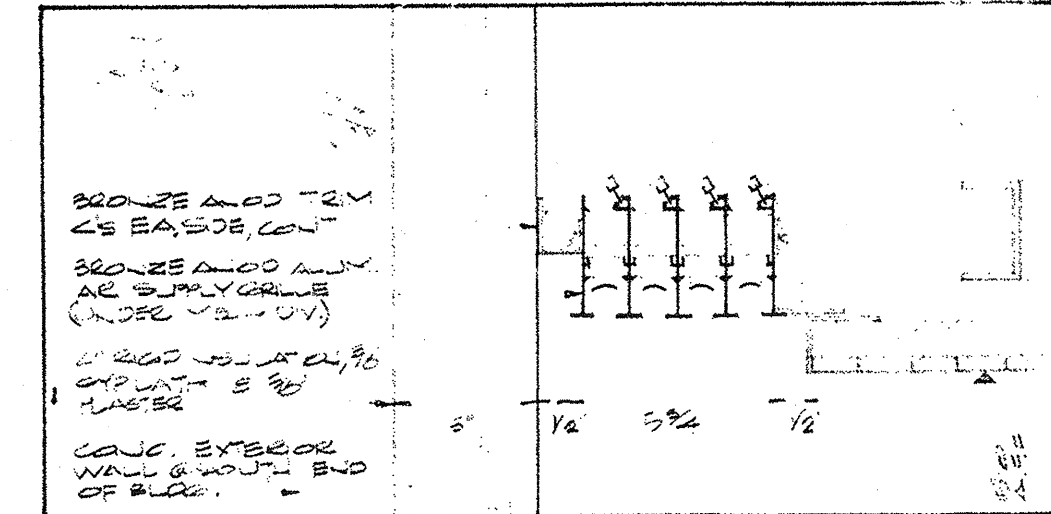


33 SECTION - GLASS MOSAIC CLG. AT SOUTH WALL

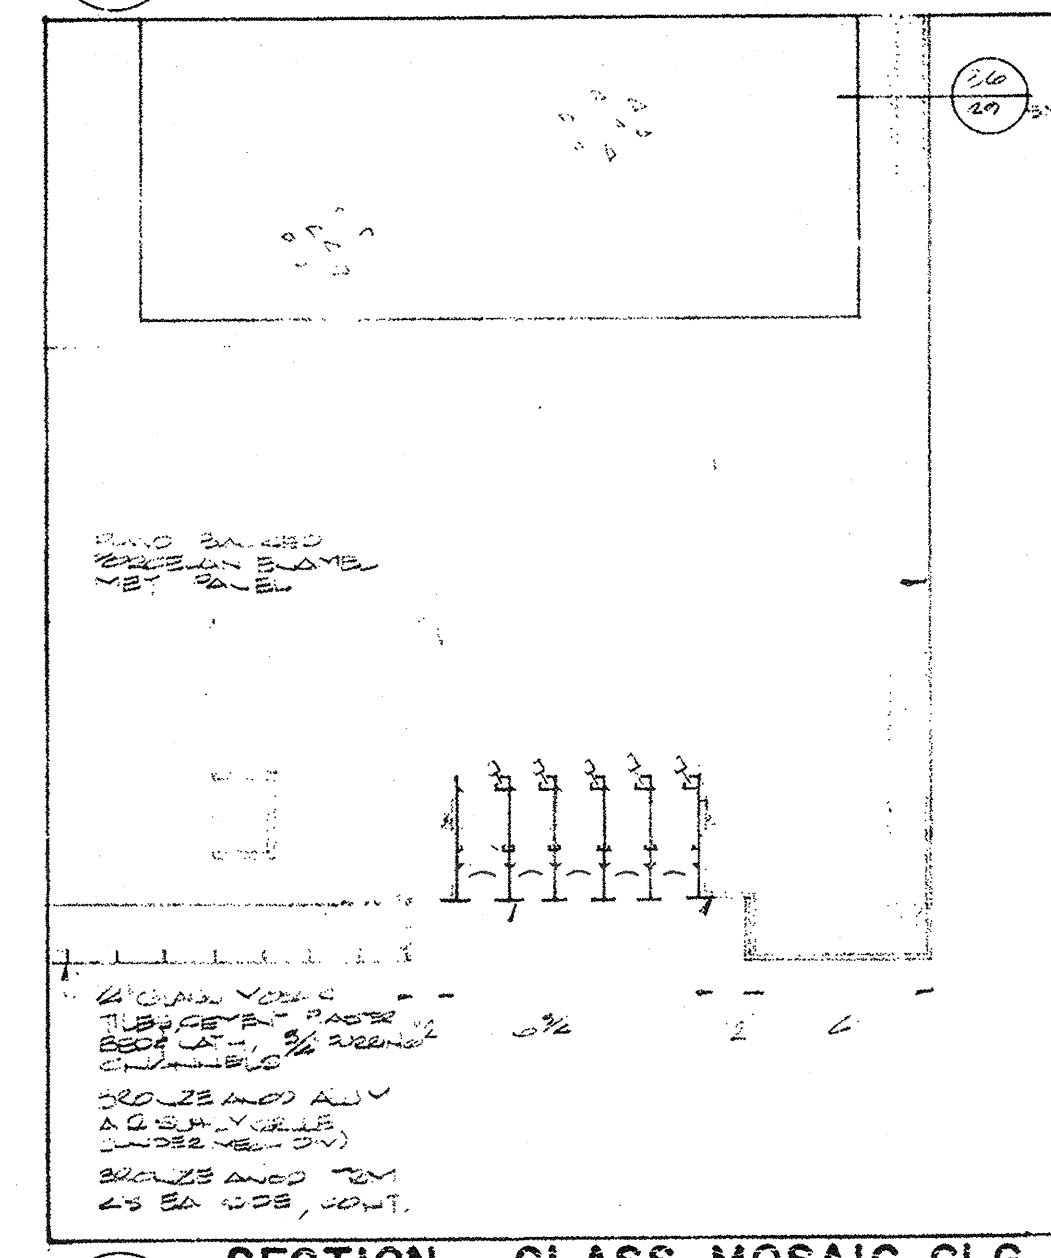

34 SECTION - GLASS MOSAIC CLG. AT METAL PANEL - MAIN ENTRANCE LOBBY

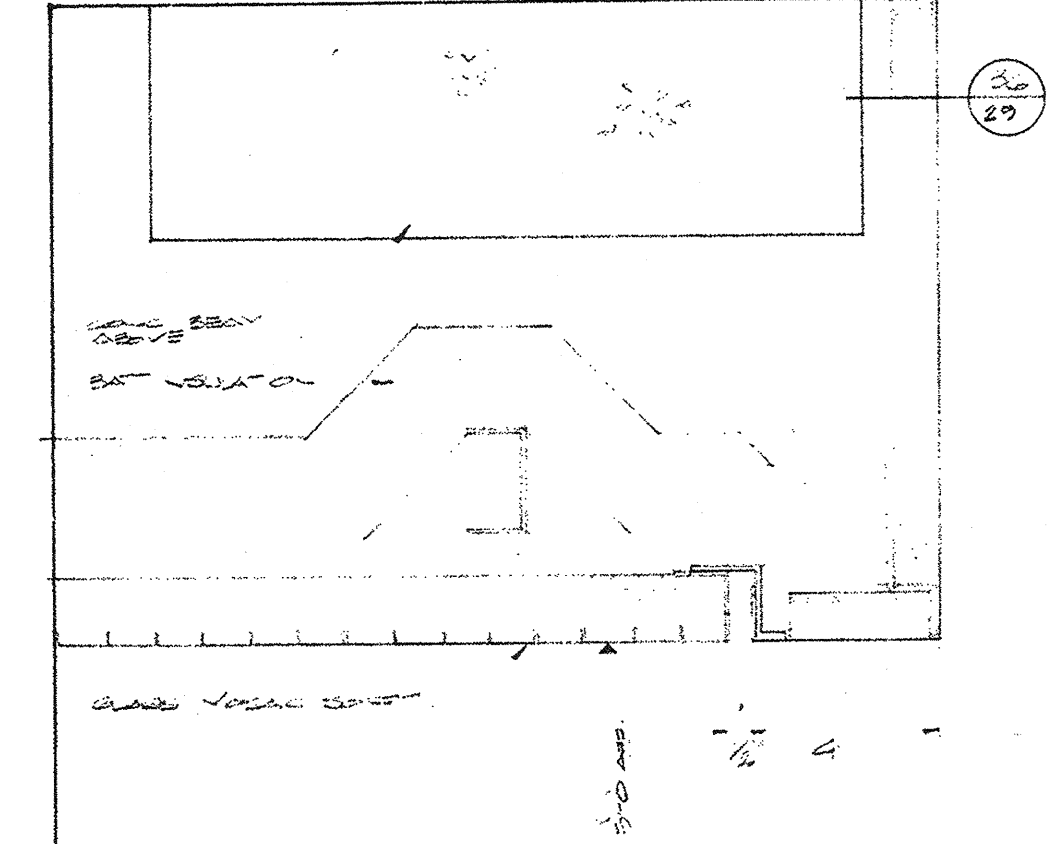

35 SECTION - GLASS MOSAIC SOFFIT AT SPANDEL PANEL

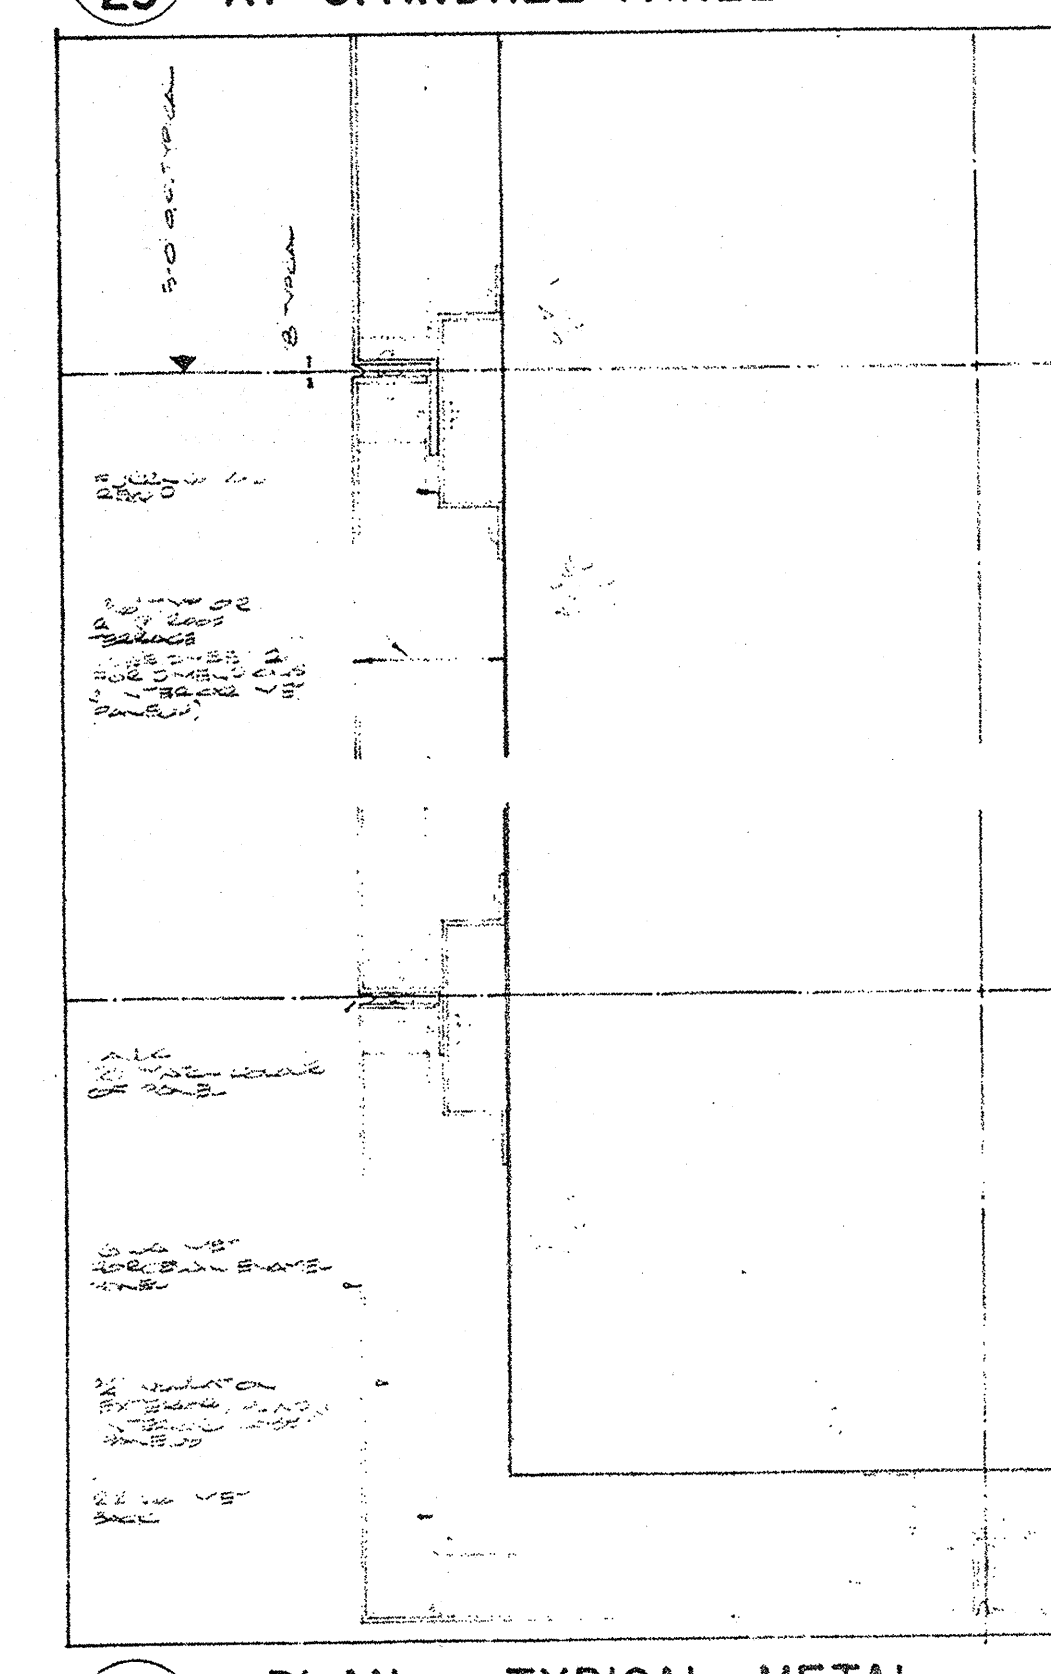

36 PLAN - TYPICAL METAL SPANDEL PANEL

No.	Ref.	Description	Date	By
1		REVISIONS		
2				
3				
All measurements must be checked on the work by the contractor.
All items and specifications are the property of the architect and must be returned at the completion of the work.
This drawing is to be used for construction purposes only and is not to be reproduced or used for any other purpose without the written consent of the architect.

NATIONAL LIFE OF CANADA

Head Office Building
University Avenue, Toronto, Canada

Searle Wilbee Rowland
Architects
Engineers
Planners
Toronto
Canada

This drawing is the property of
Nelson Owen Rowland & Ray

WINDOWS - SECOND FL.
& TYP. TOWER FL.
Scale: 1/4", 1/2", 3/4", 6" = 1'-0"
Sheet: 69039-29