
 
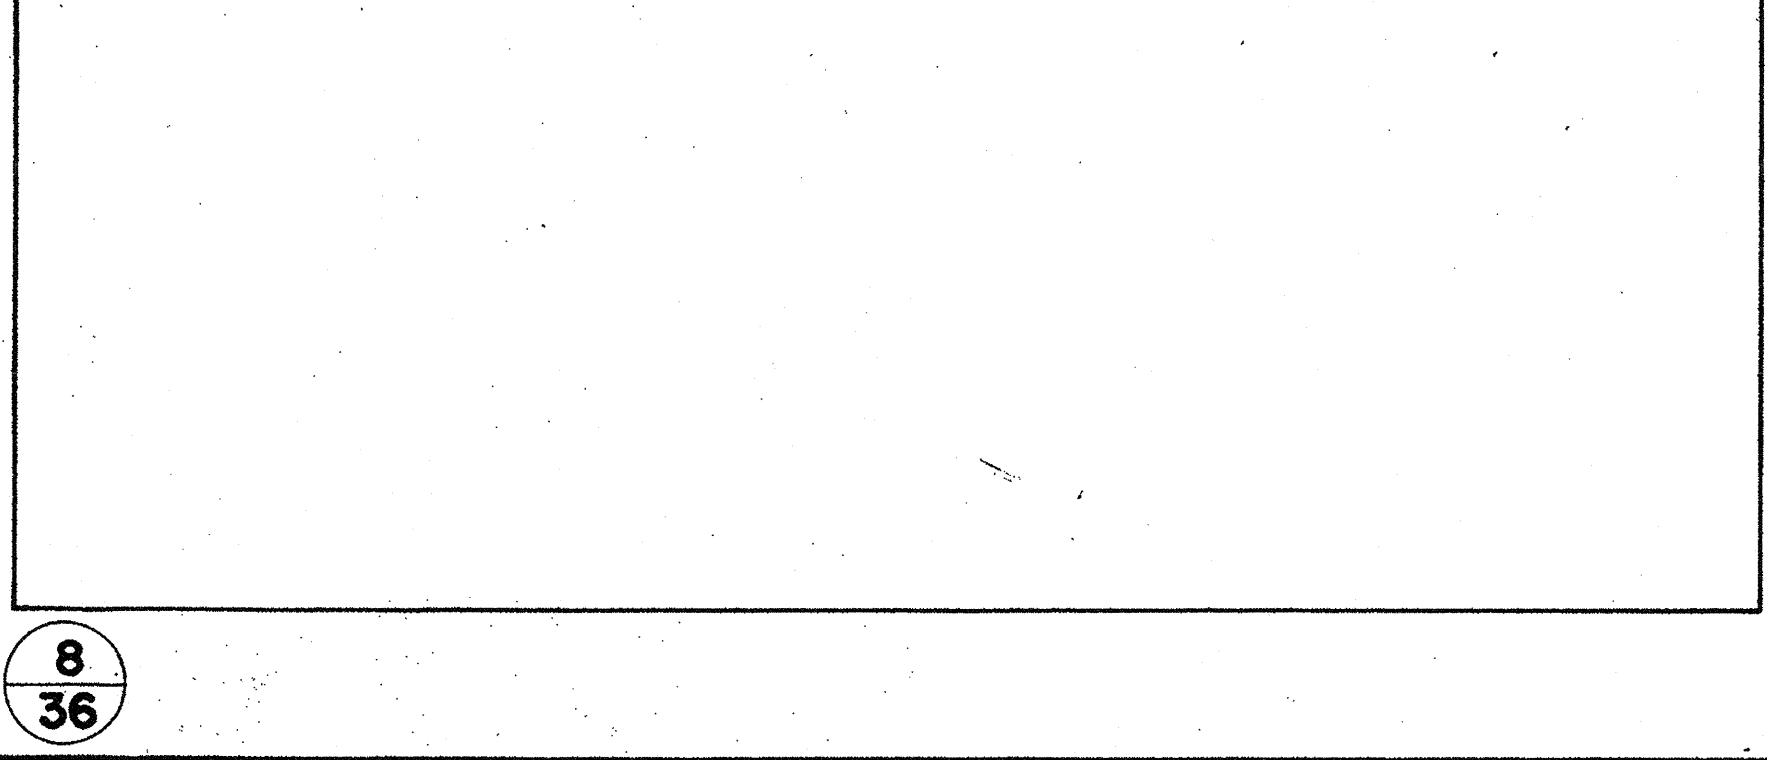
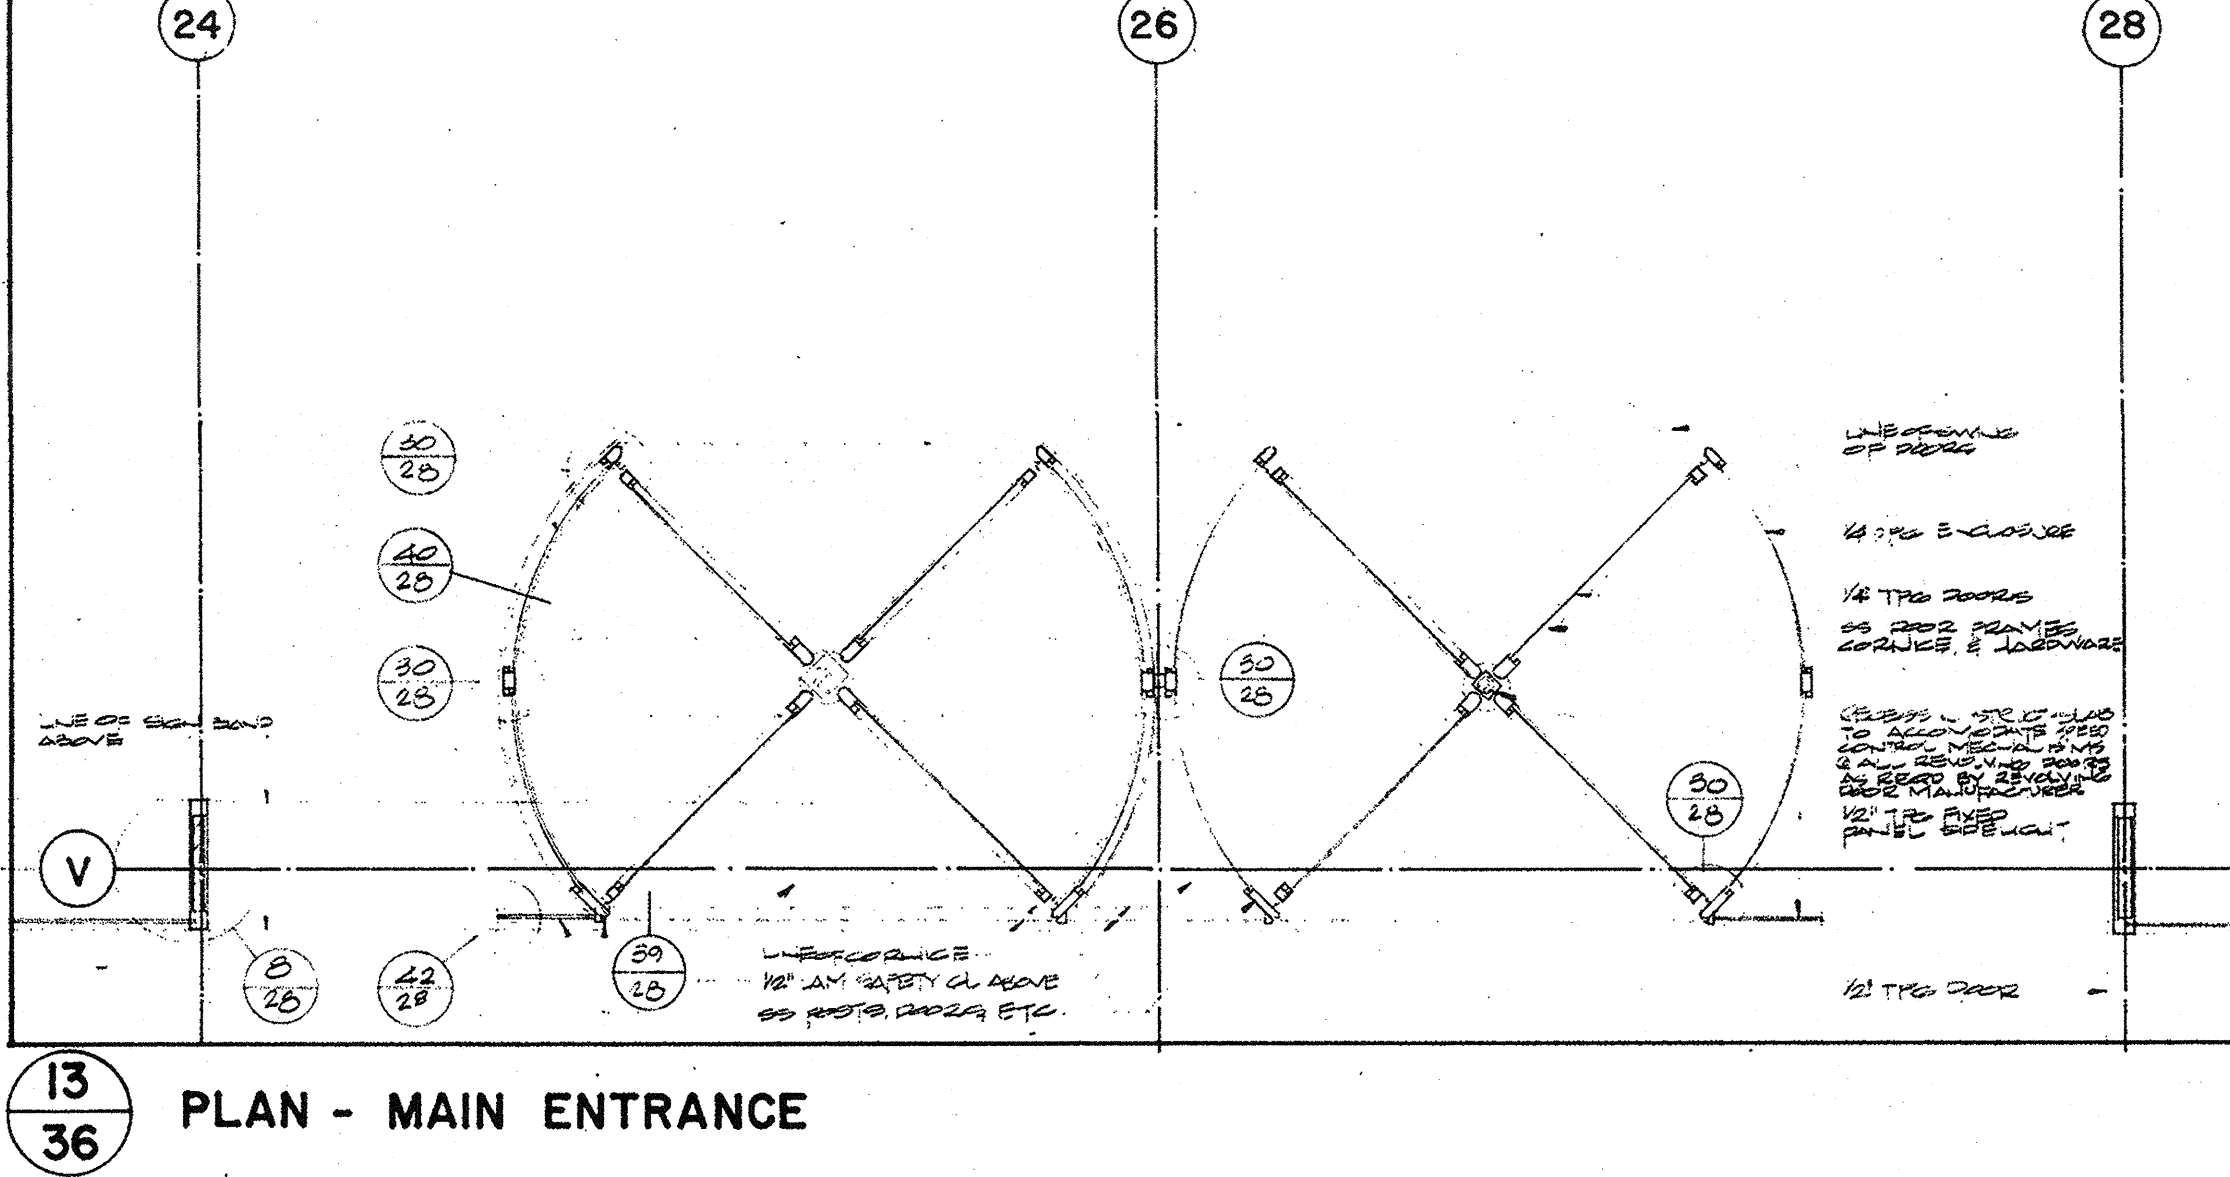
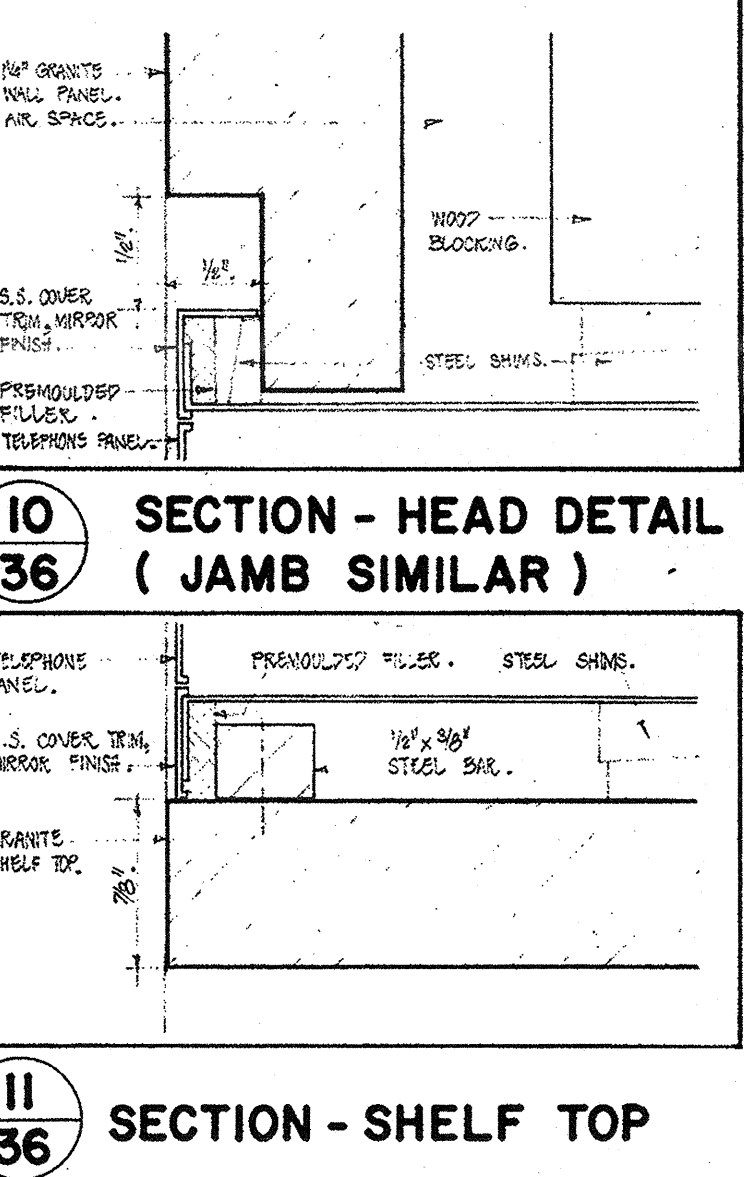
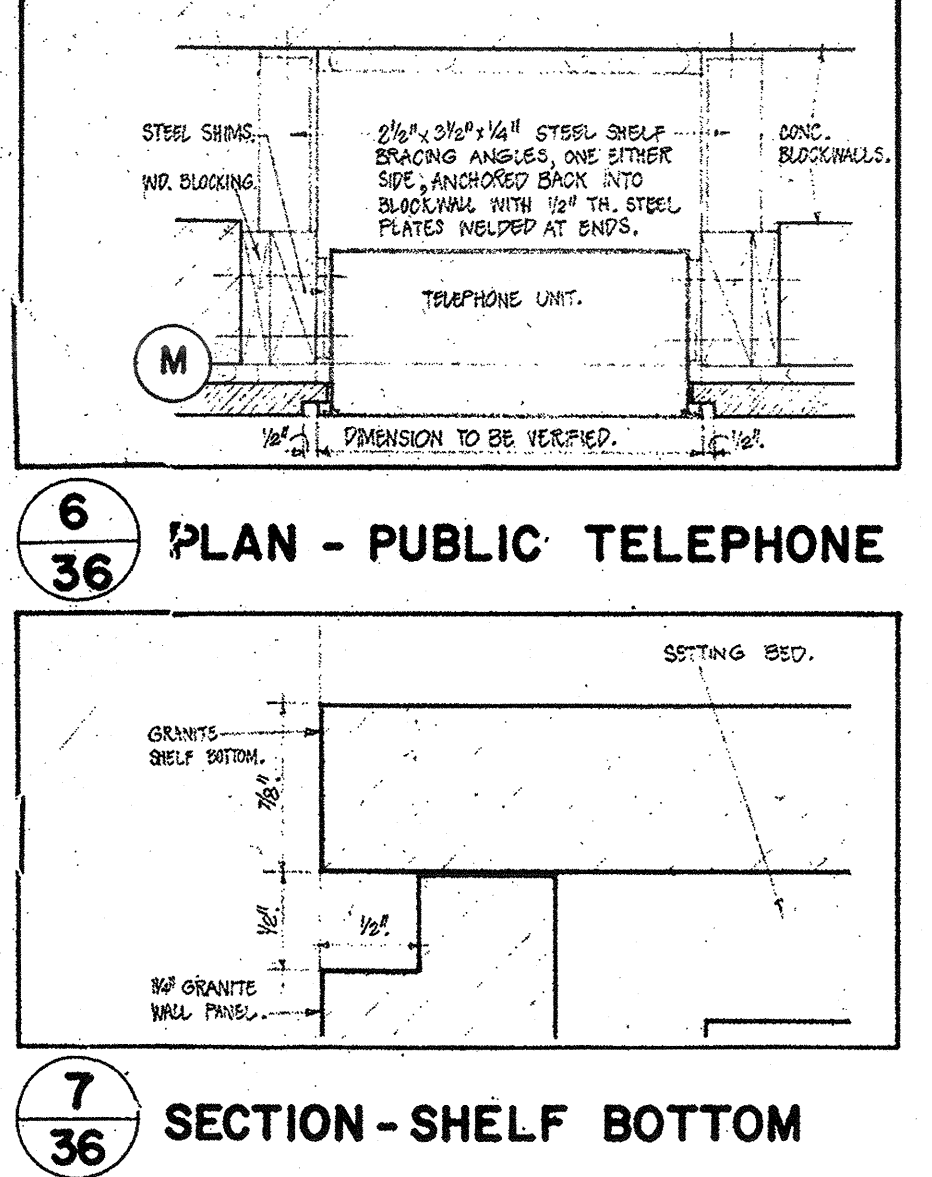
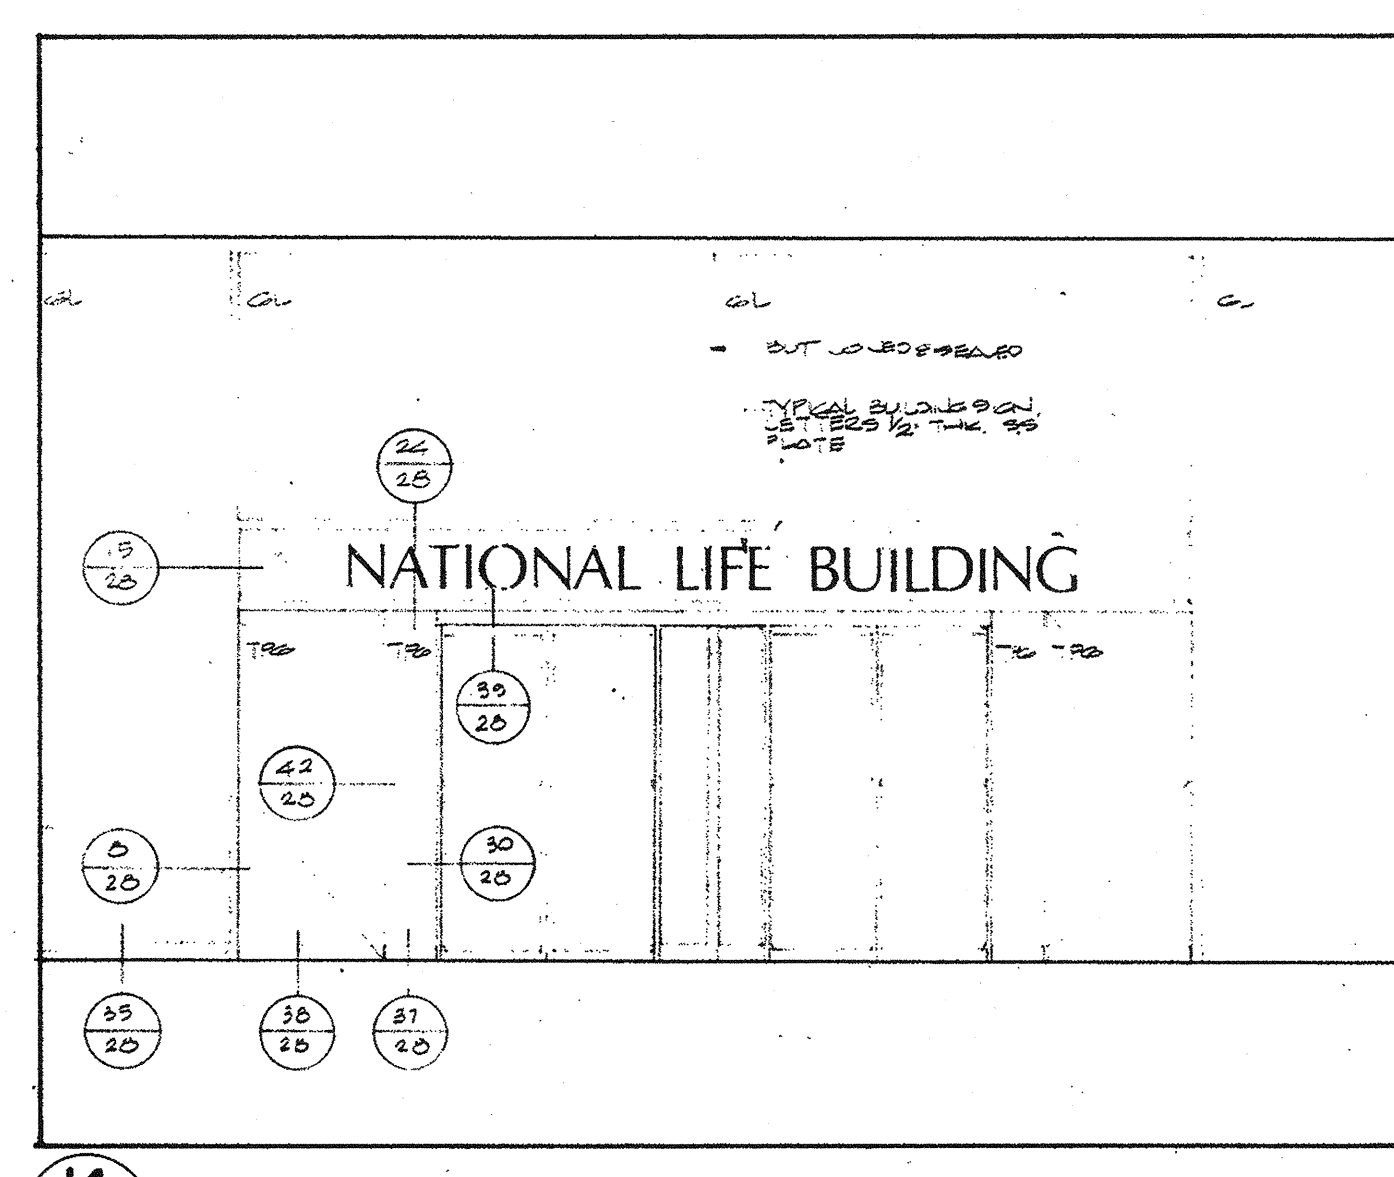
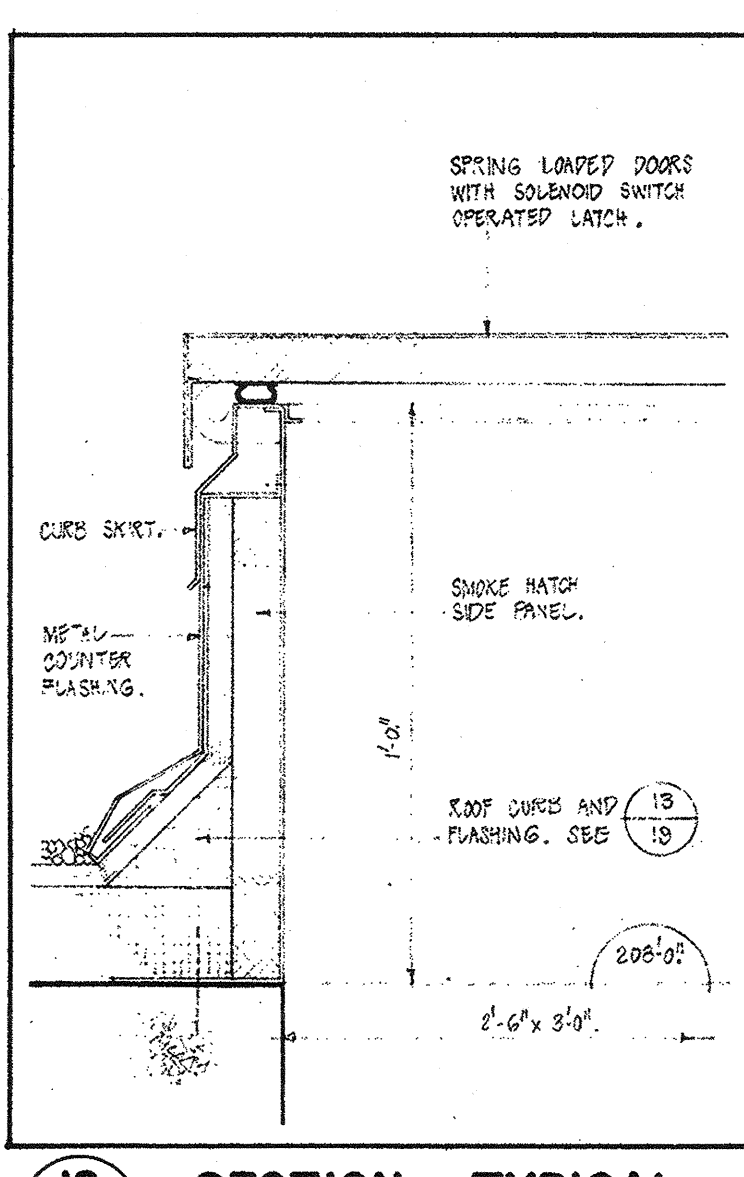
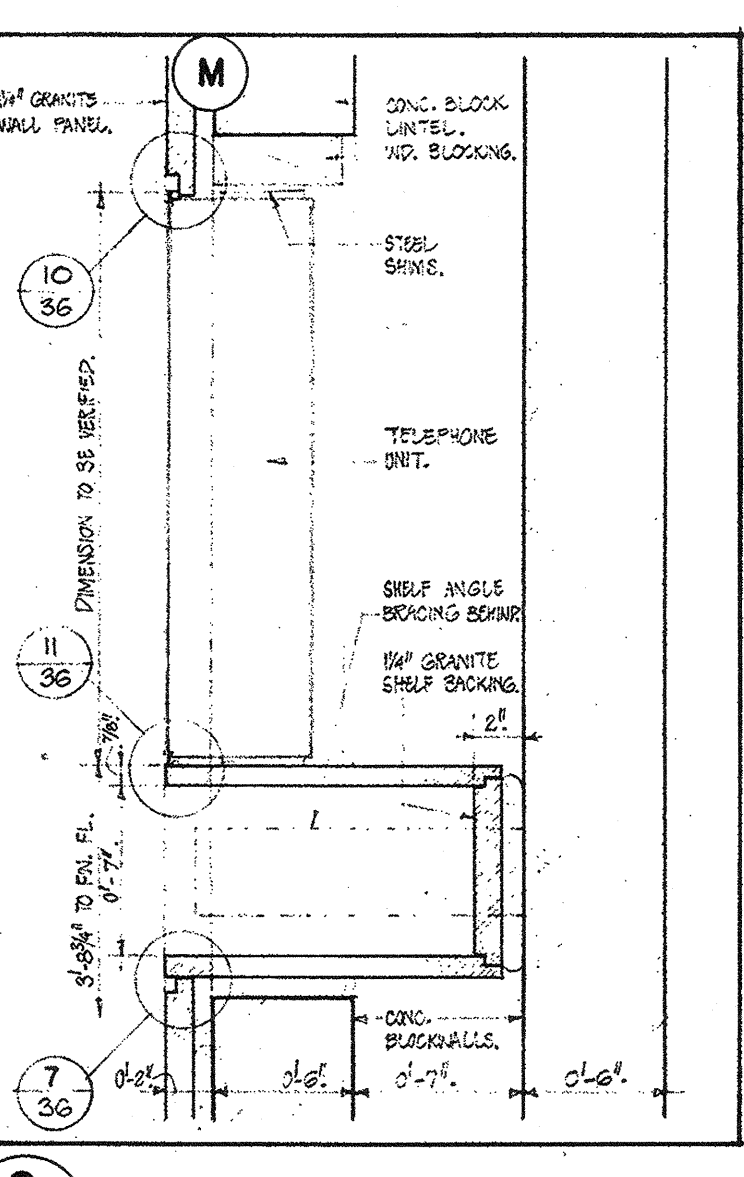
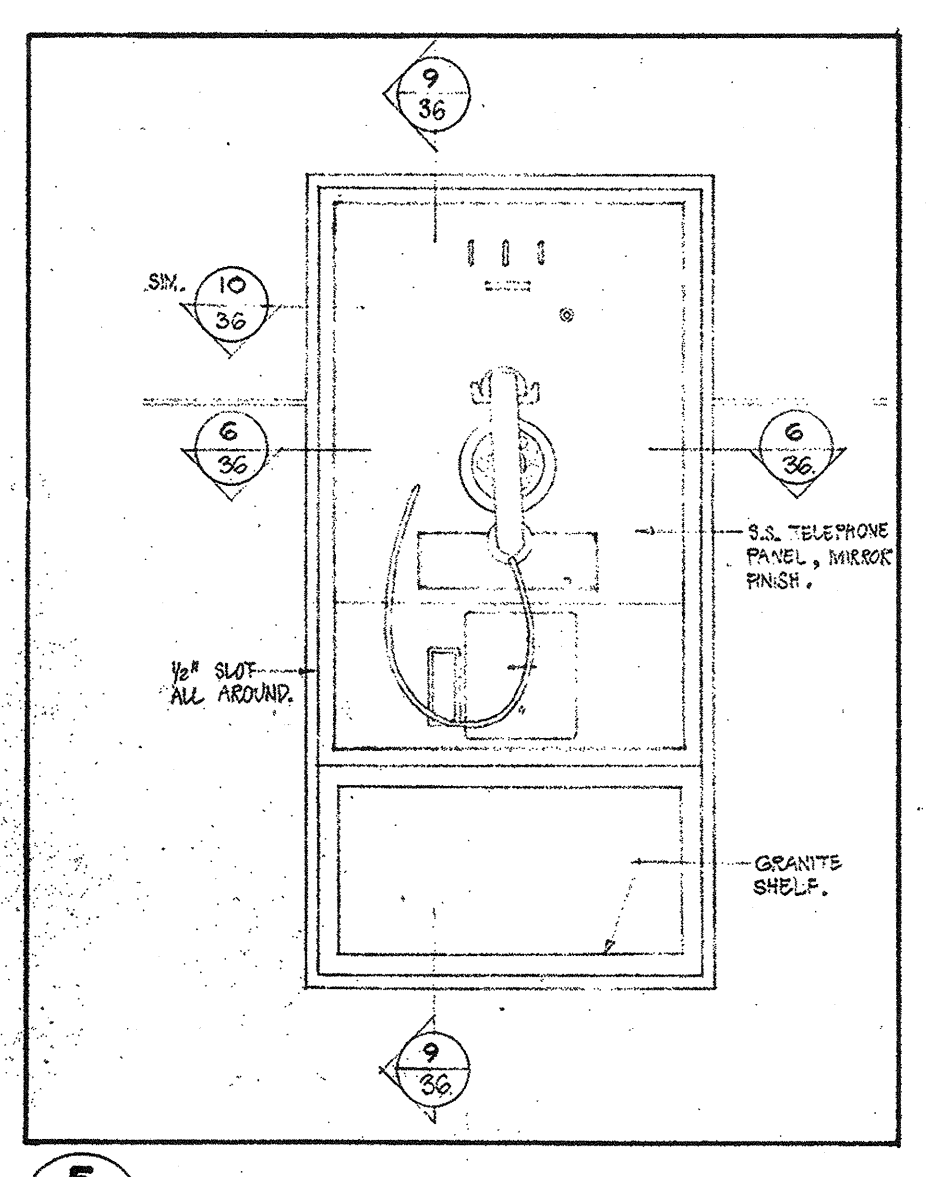
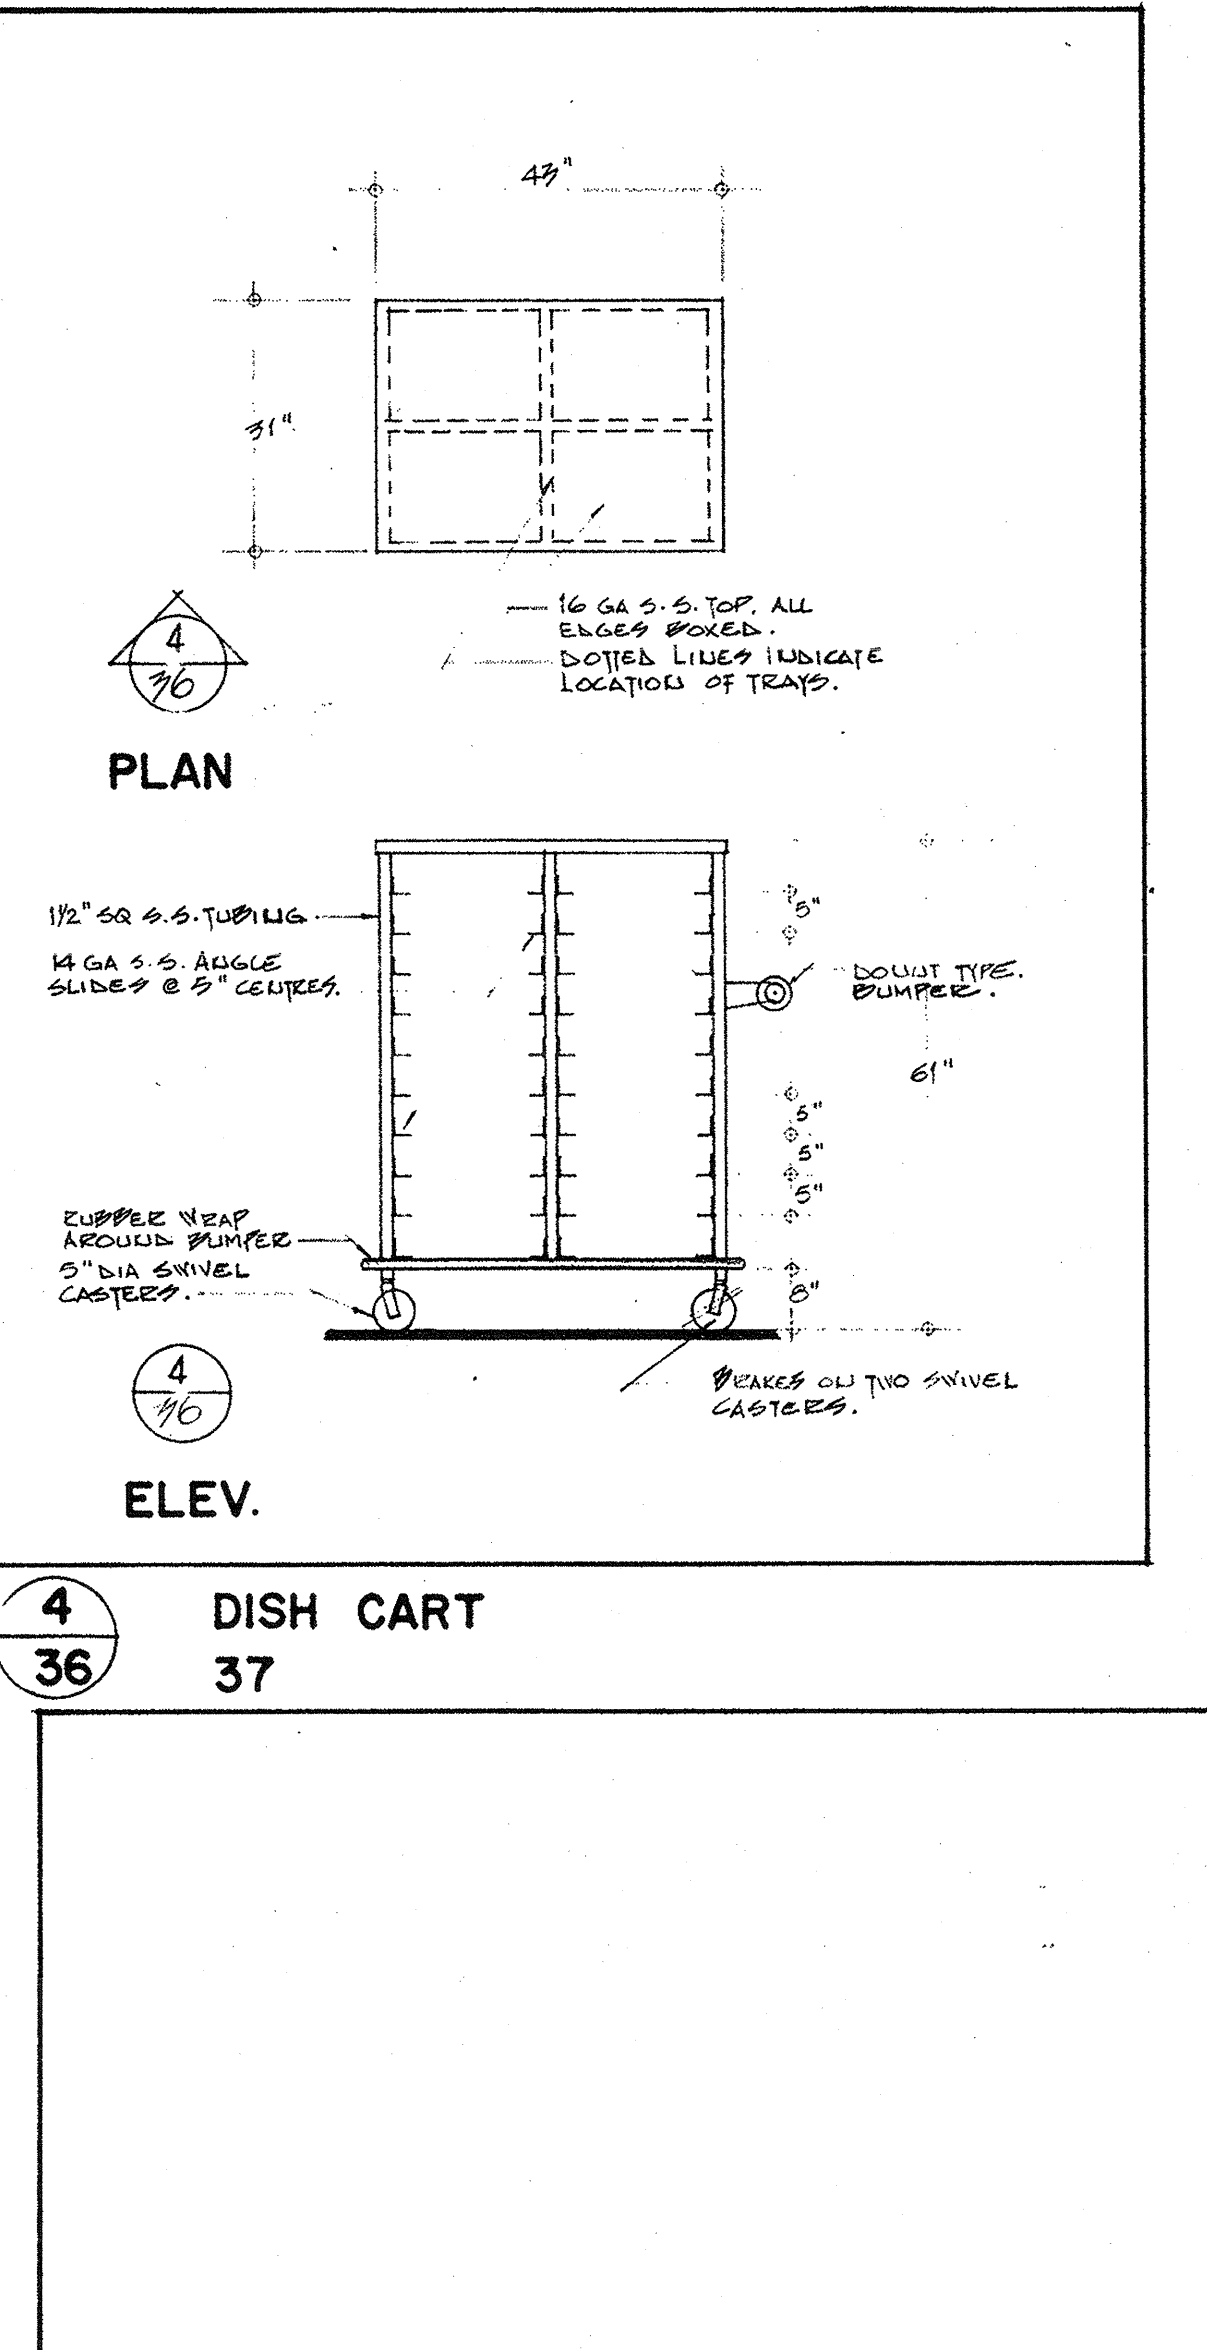
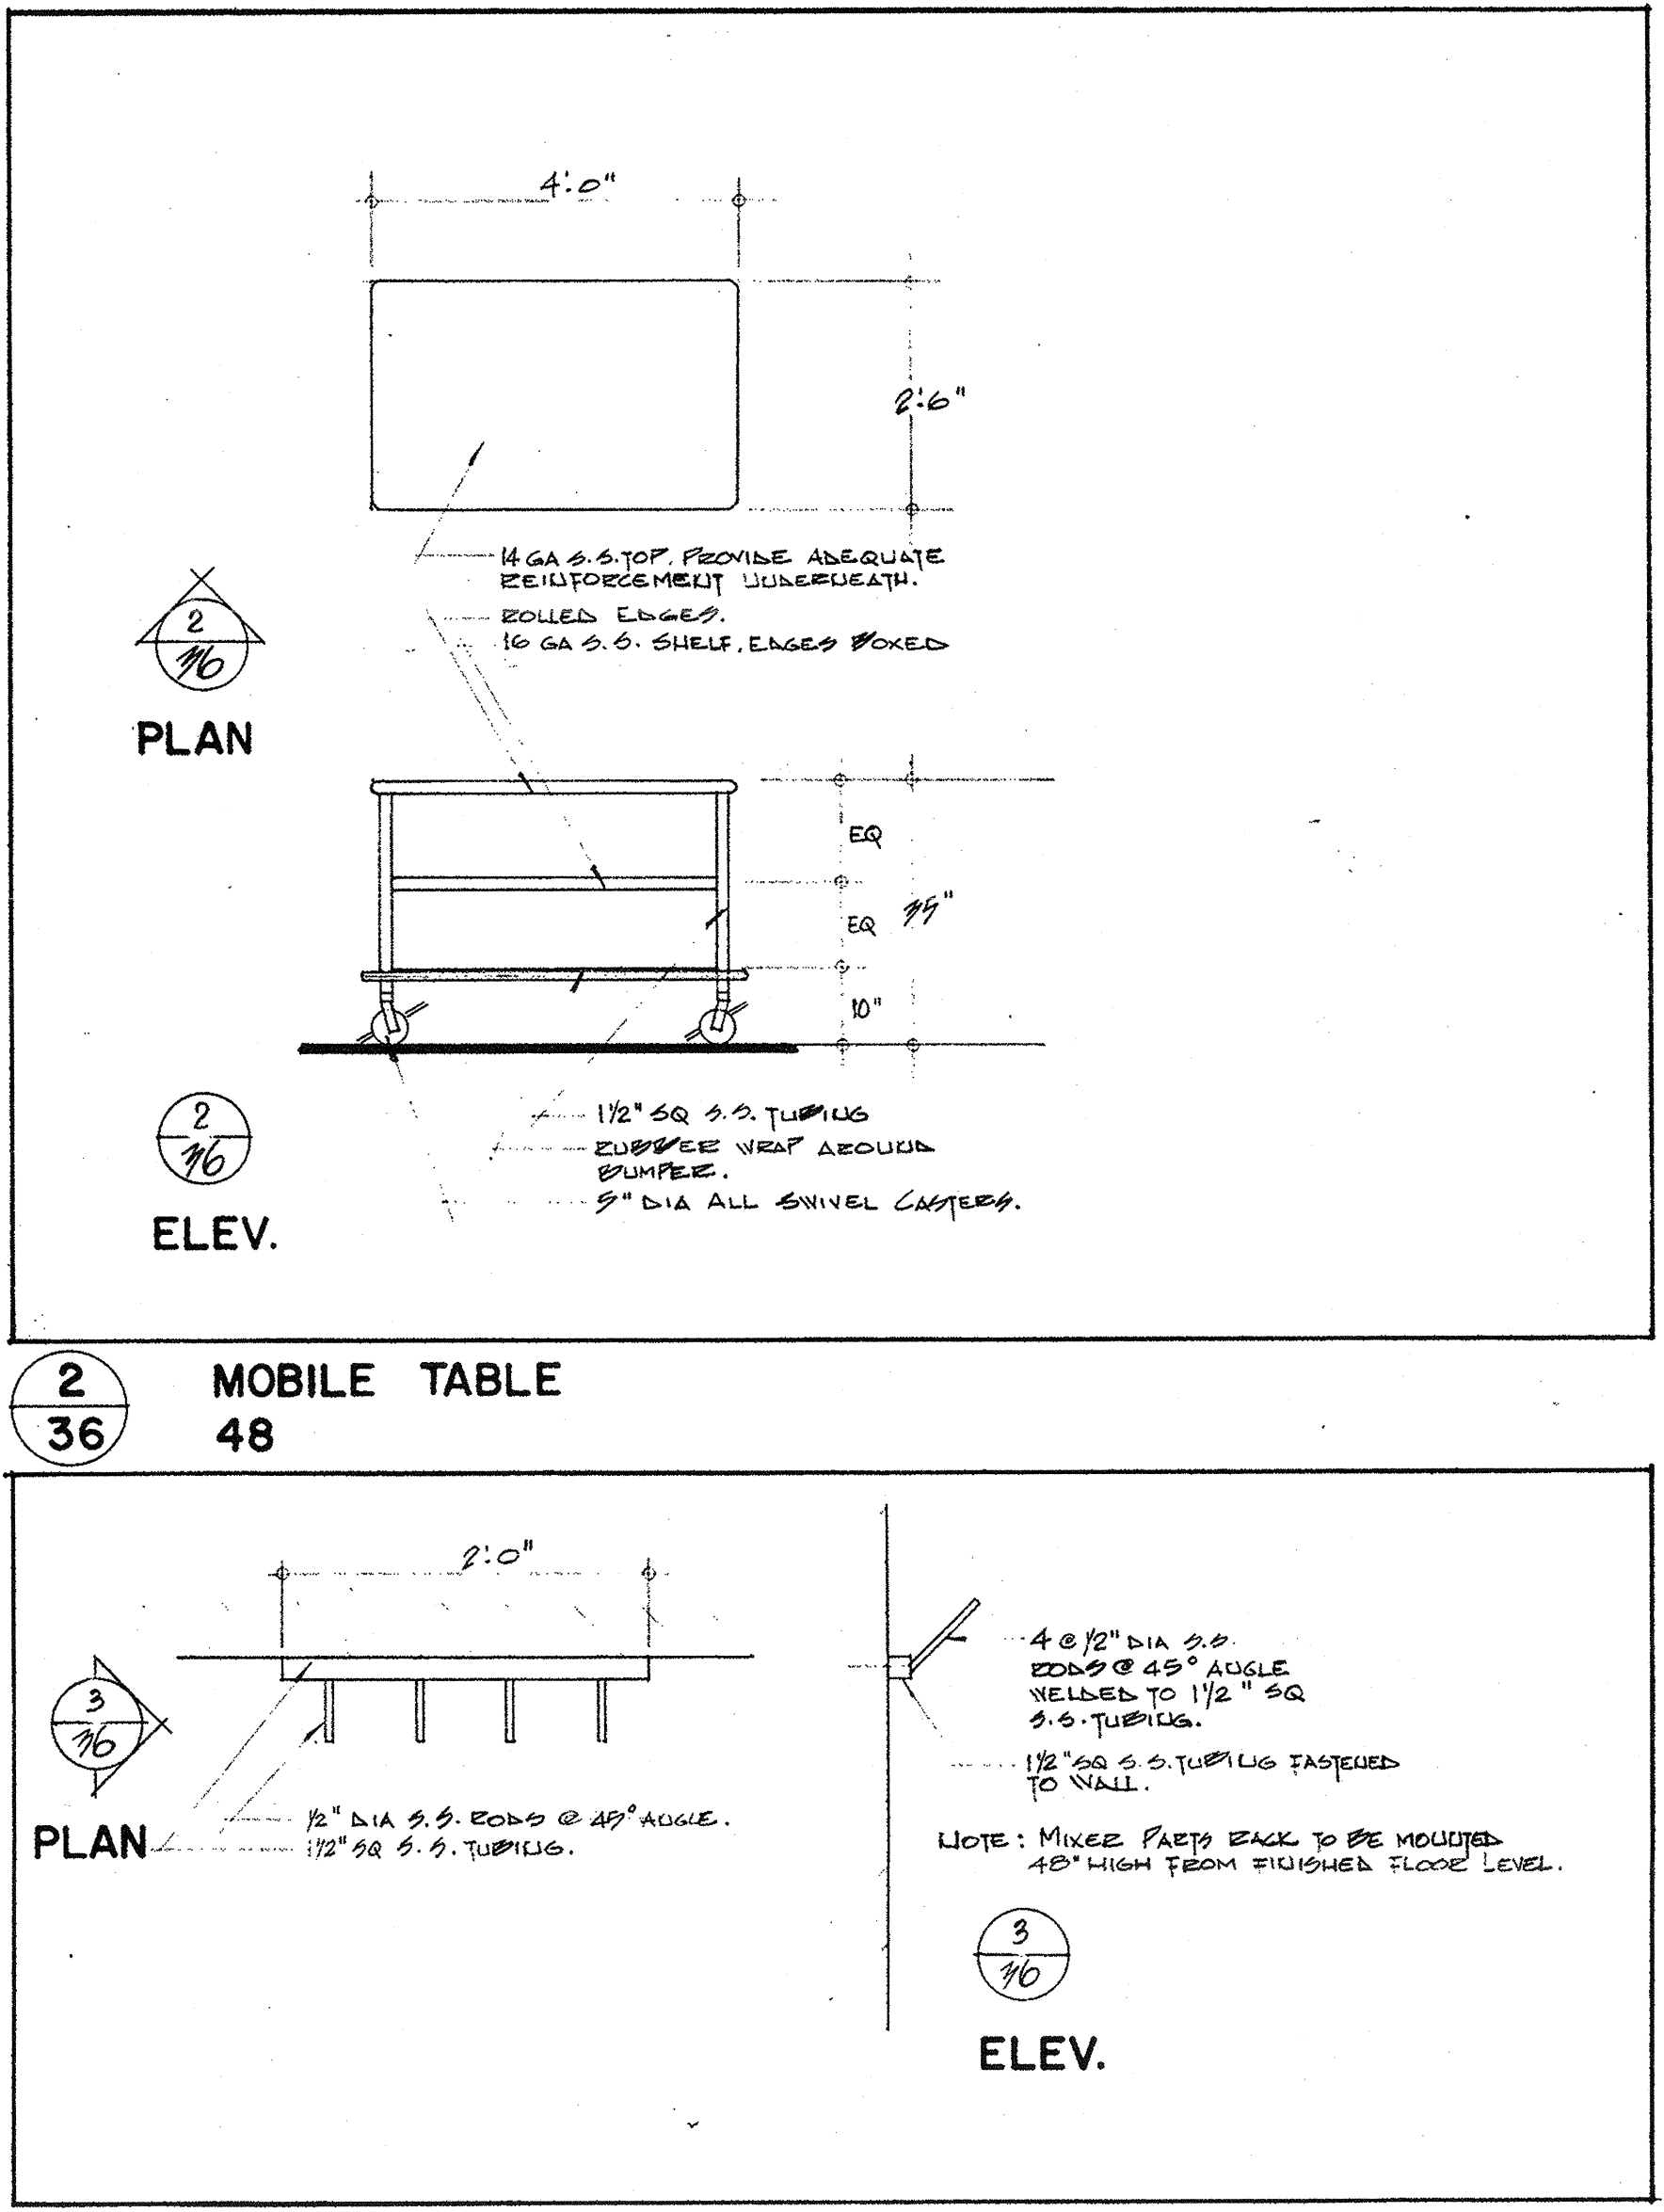


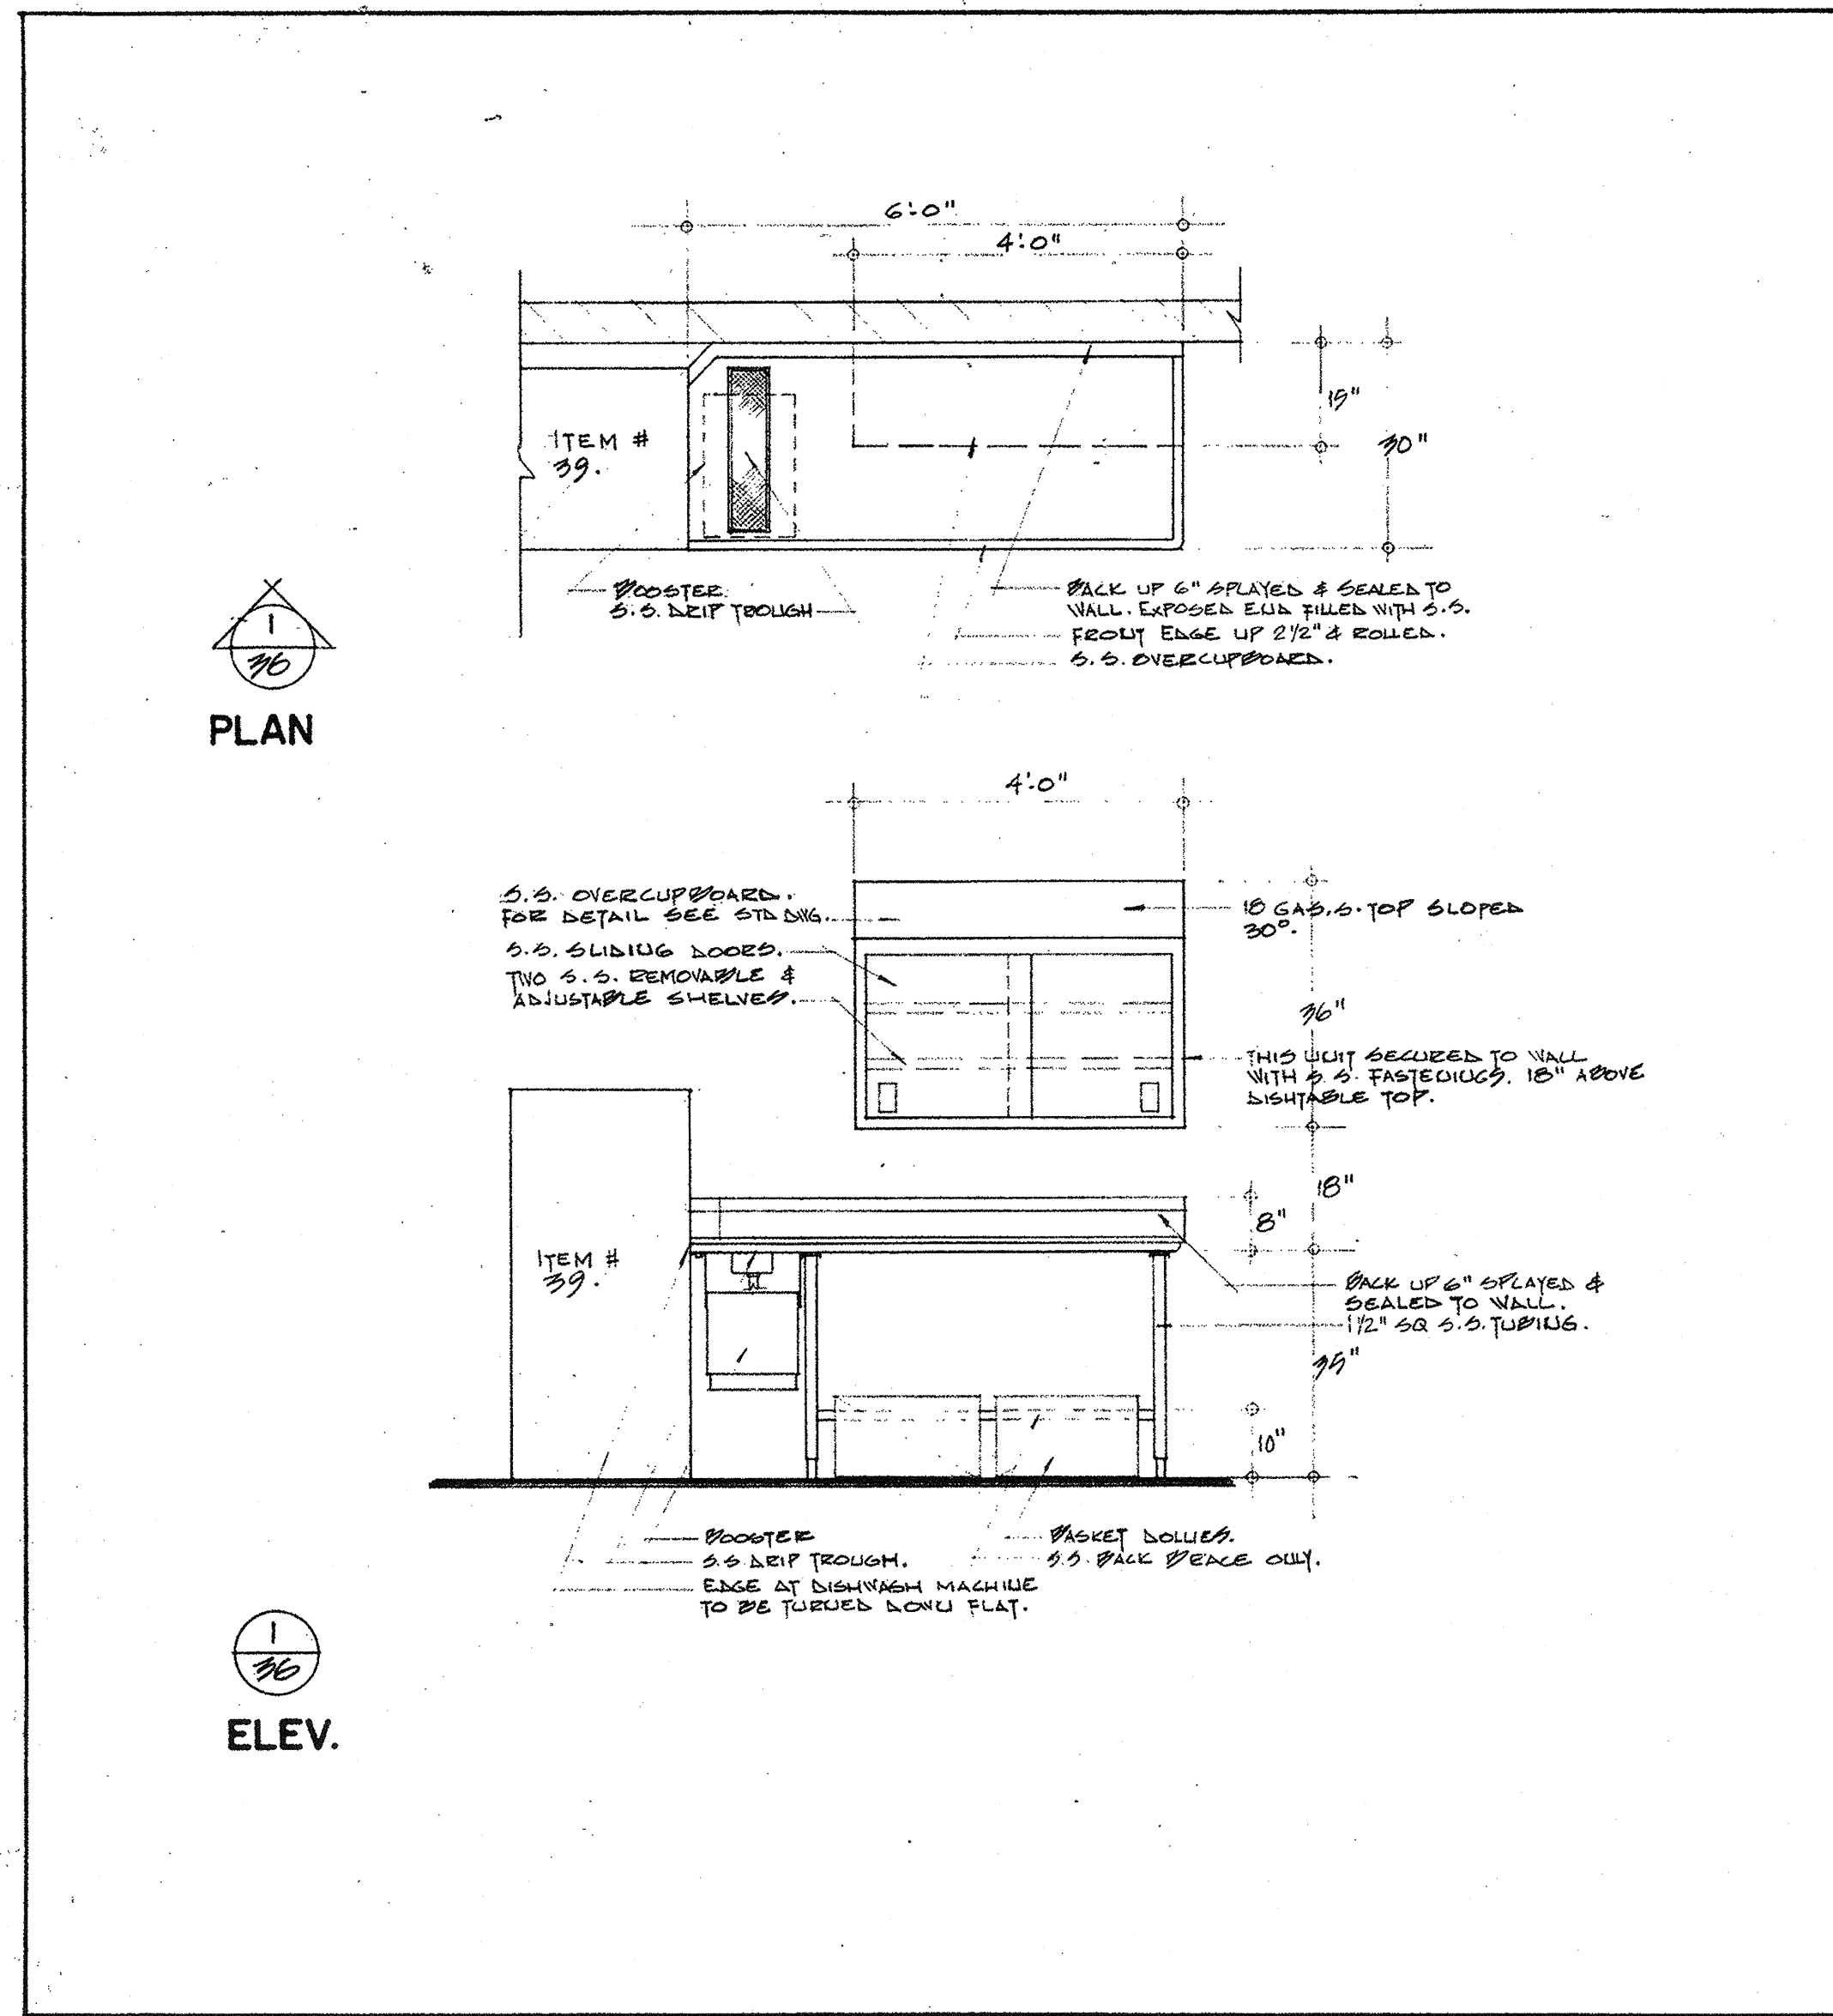

Revisions

No.	Ref.	Description	Date
1		REVISED FOR CONSTRUCTION	1/1/71
2		REVISED FOR CONSTRUCTION	1/1/71
3		REVISED FOR CONSTRUCTION	1/1/71

Drawn J. J. J.

Date 1/1/71

Checked J. J. J.

Design J. J. J.

Architectural J. J. J.

Structural J. J. J.

Heating J. J. J.

Sanitary J. J. J.

Electrical J. J. J.

Specifications J. J. J.

Process J. J. J.

Printed J. J. J.

All measurements must be checked on the work by the contractor.

All prints and specifications are the property of the architect and must be returned at the completion of the work.

This drawing not to be used for construction purposes until countersigned by:

Date 1/1/71

NATIONAL LIFE OF CANADA

Head Office Building
University Avenue, Toronto, Canada

Searle Wilbee Rowland Architects Engineers Planners
Toronto, Canada

This drawing is the property of Searle Wilbee Rowland & Roy

Sheet **KITCHEN EQUIPMENT**
Title **8 MISC. DETAILS**
Scale **1/4"=1'-0", 1/2"=1'-0", 3/4"=1'-0", 1"=1'-0"**
Sheet Number **69039-36**