



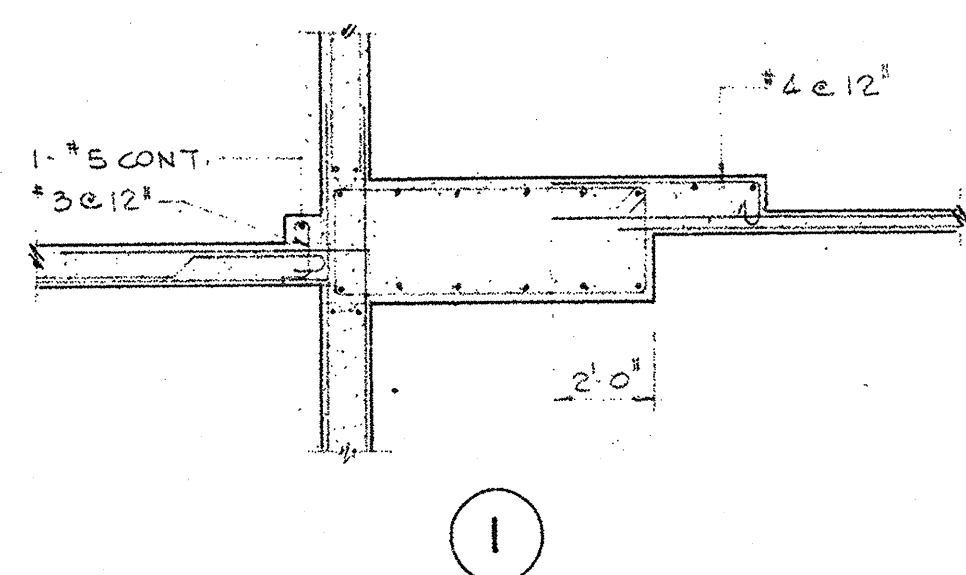

1. TOP OF STRUCTURAL SLAB IS $\frac{1}{2}$ BELOW FINISHED LEVELS 'A' & 'B'.
EXCEPT AS NOTED FROM DATUM LINE 0'-0"

2. SEE DWG # 203 FOR NOTES 2, 3 & 4

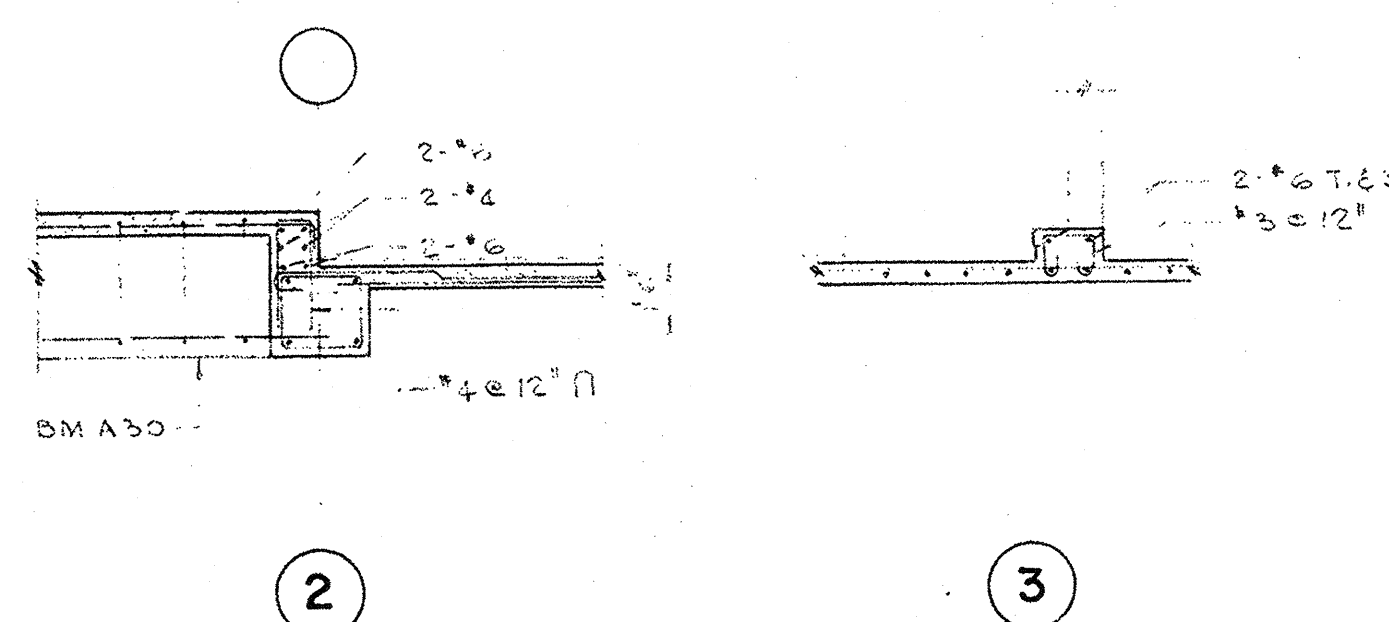

All measurements must be checked on the work by the contractor.

All prints and specifications are the property of the architects and must be returned at the completion of the work.

This drawing not to be used for construction purposes until countersigned by:

Head Office Building
University Avenue, Toronto, Canada

**Parkin
Searle
Wilbee
Rowland**

This drawing is the property of
Noish Owen Rowland & Roy

Sheet Title	PARKING LEVEL "A"
Constr. No.	B
Scales	1/8" = 1'-0"
Sheet Number	69039-204