




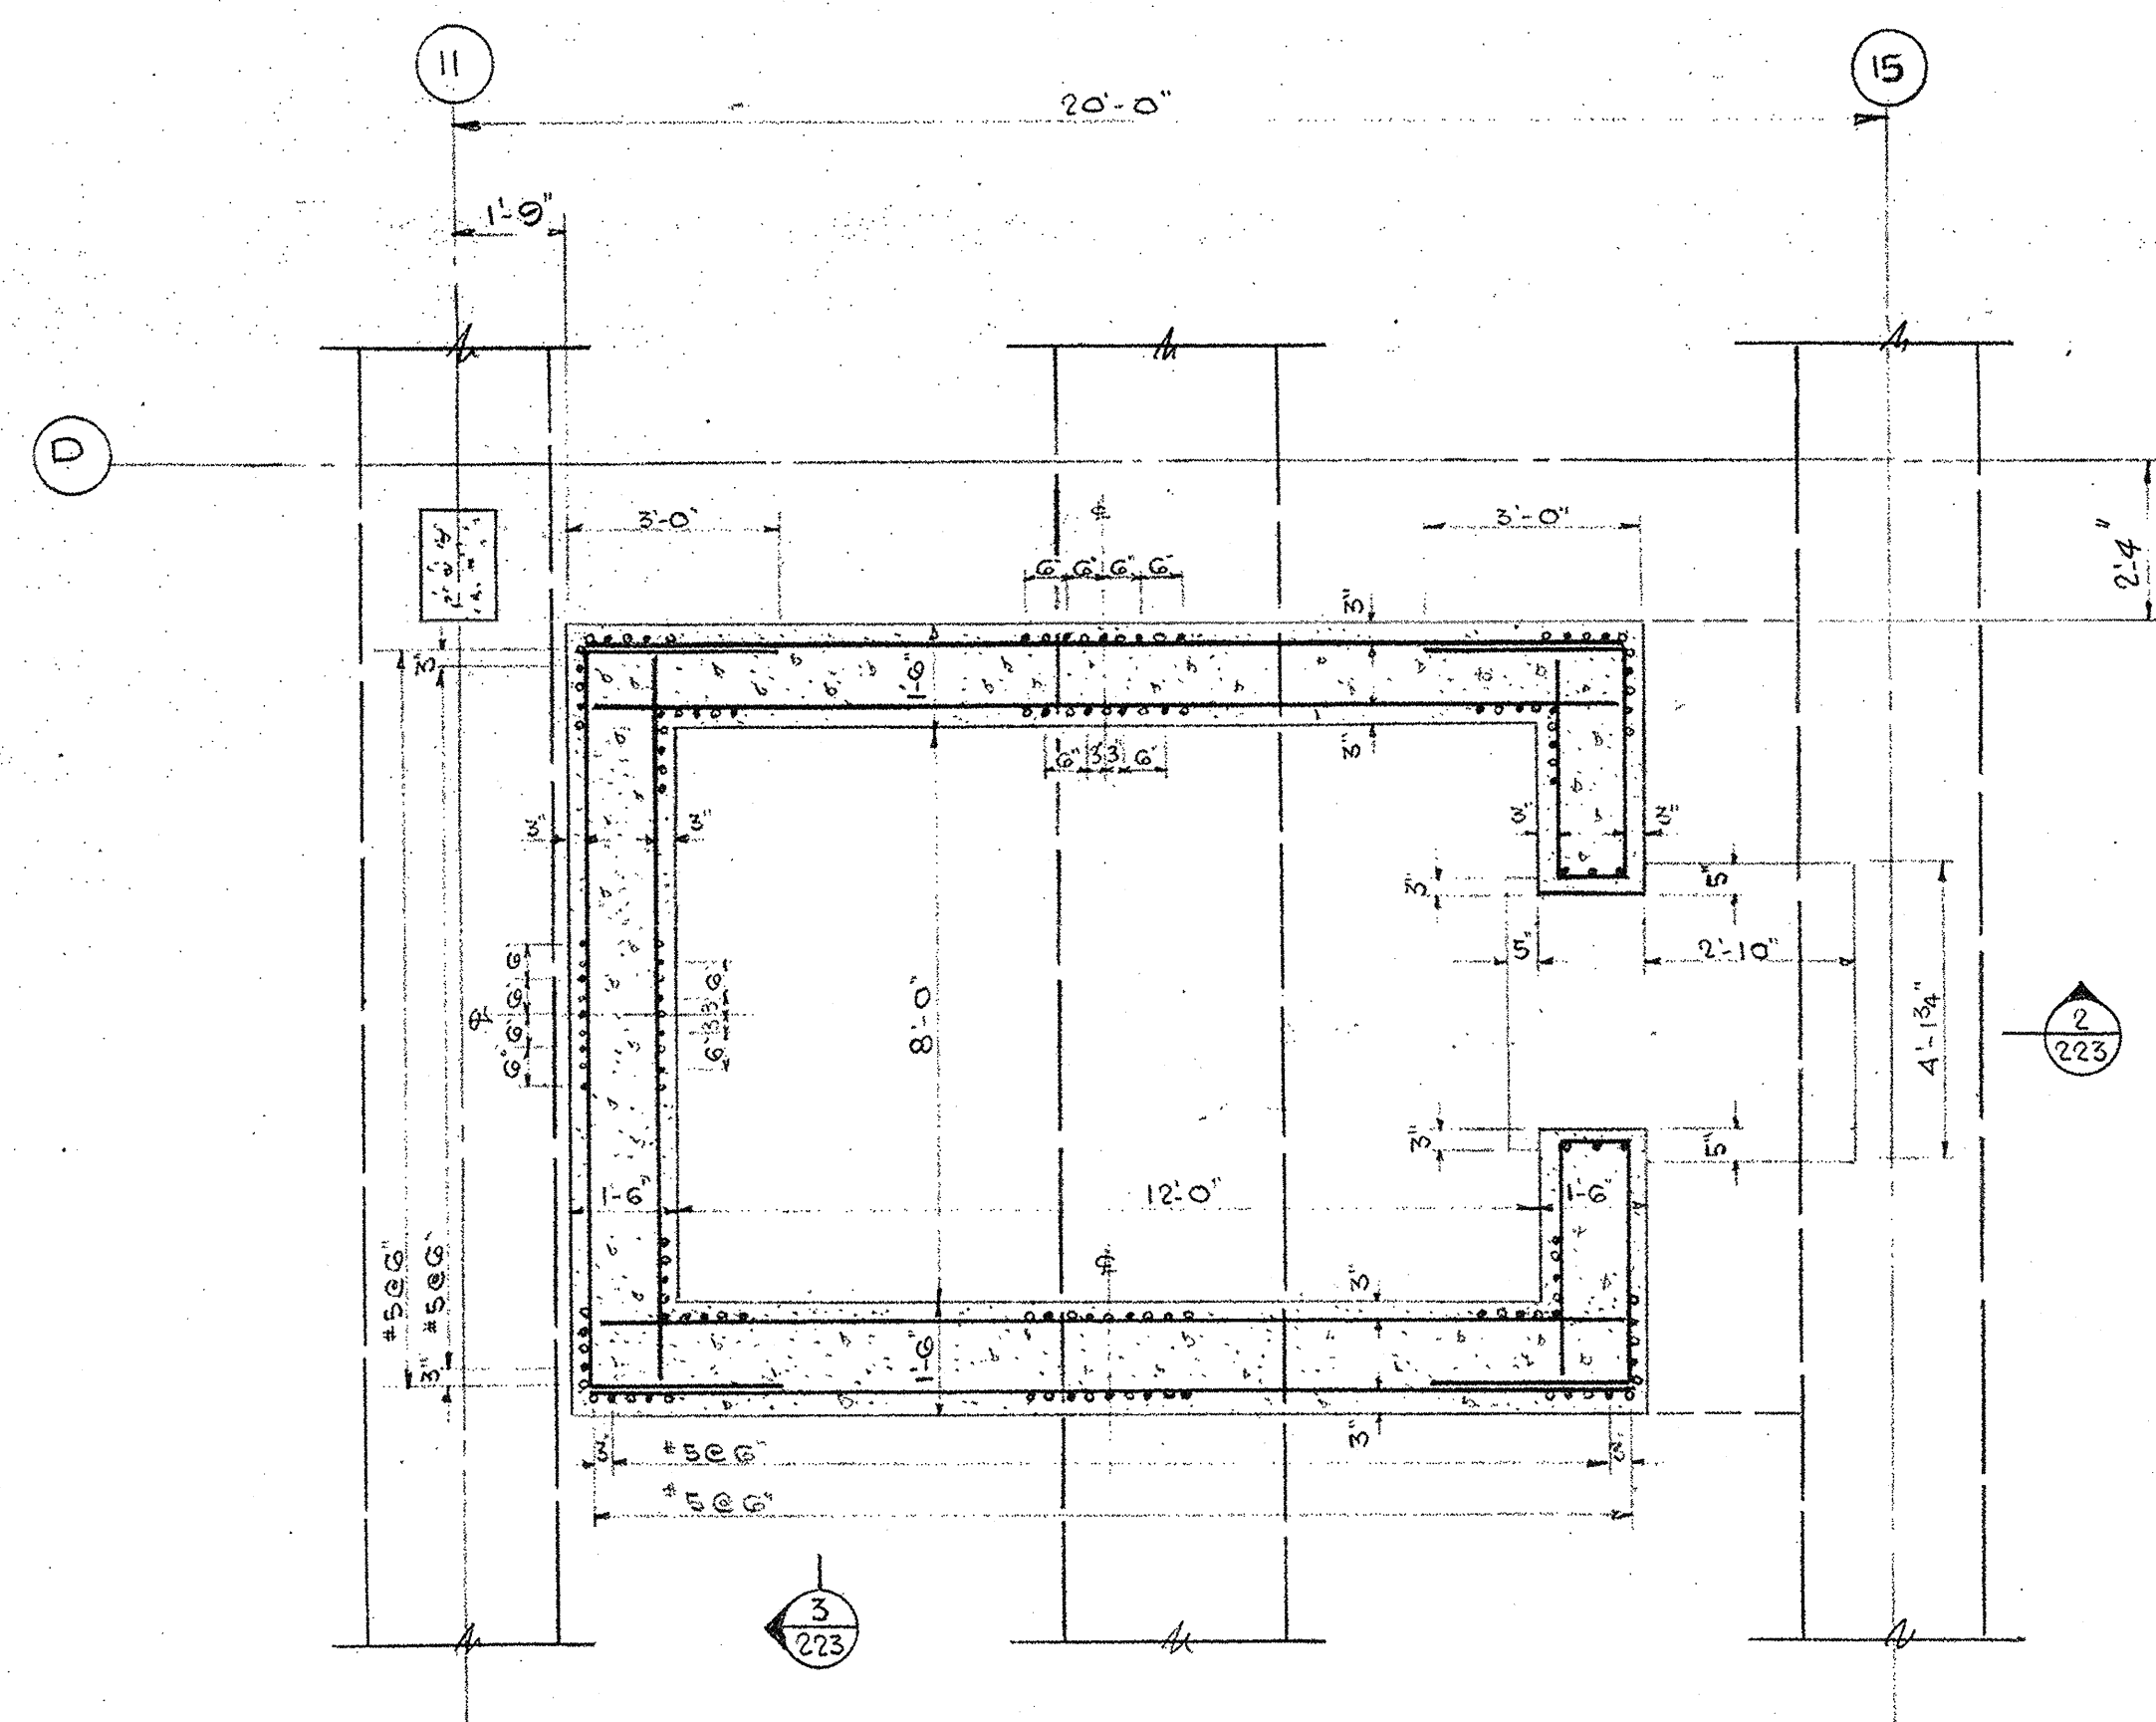


1

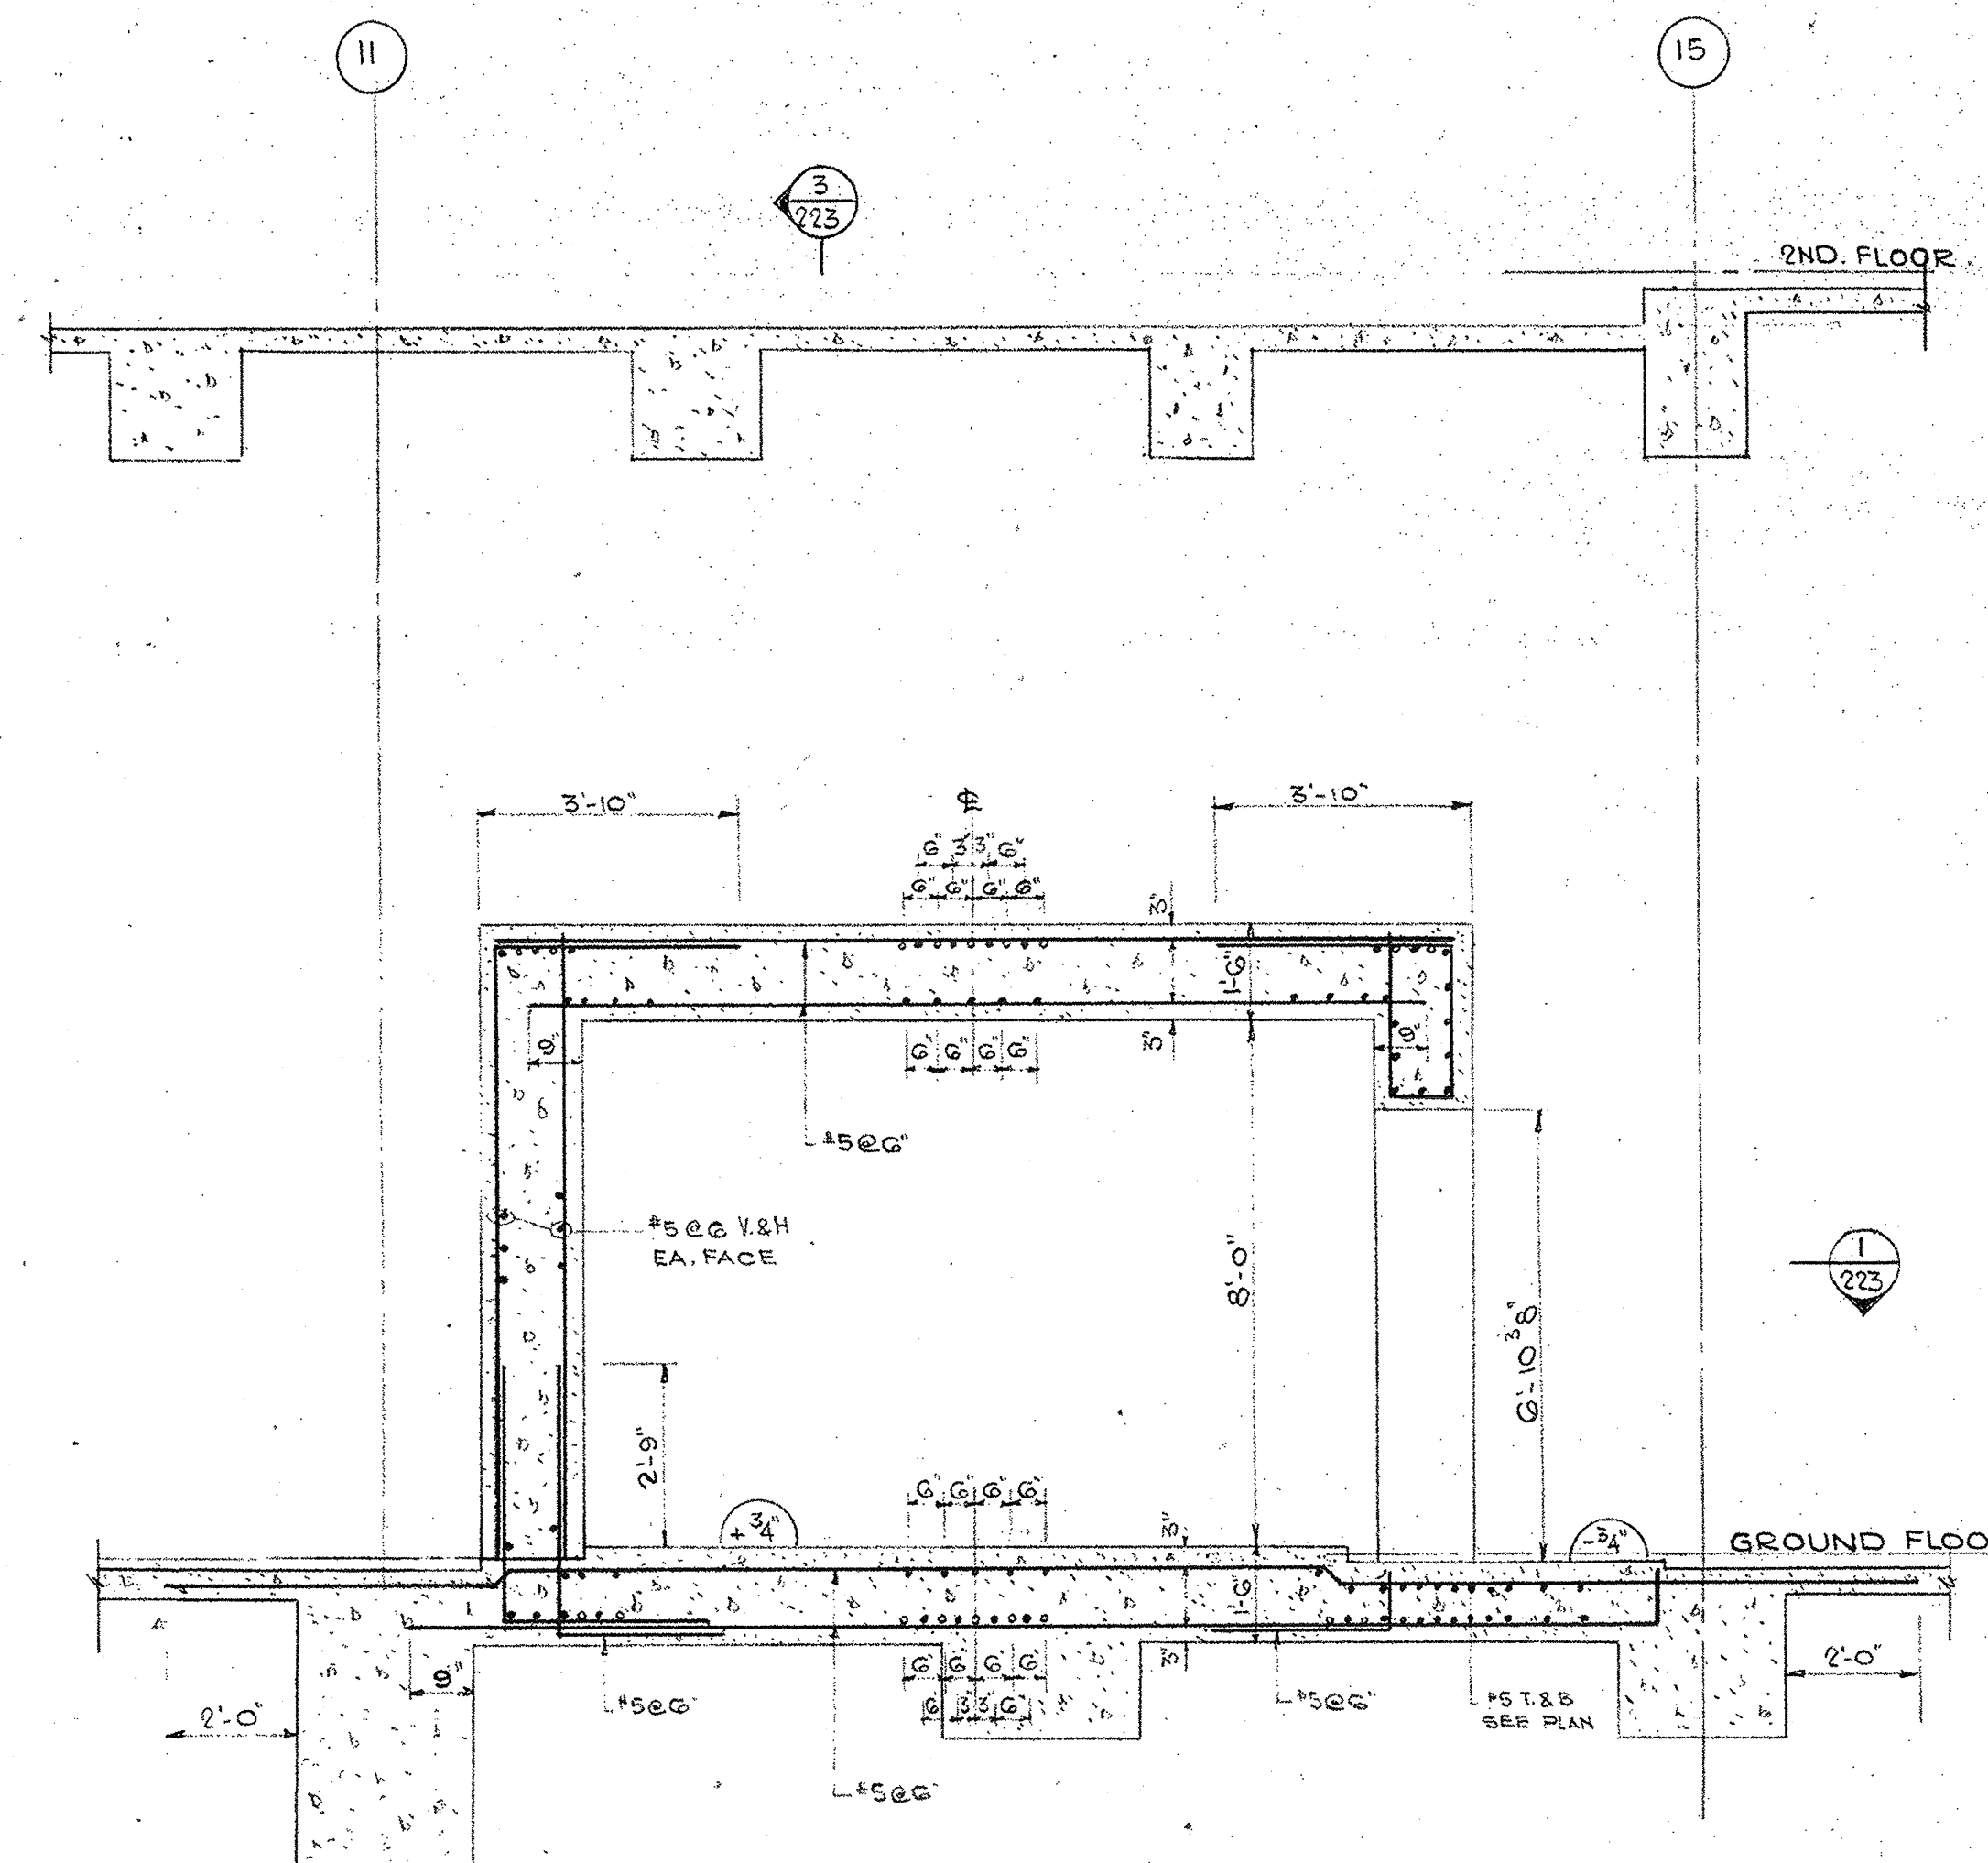


2

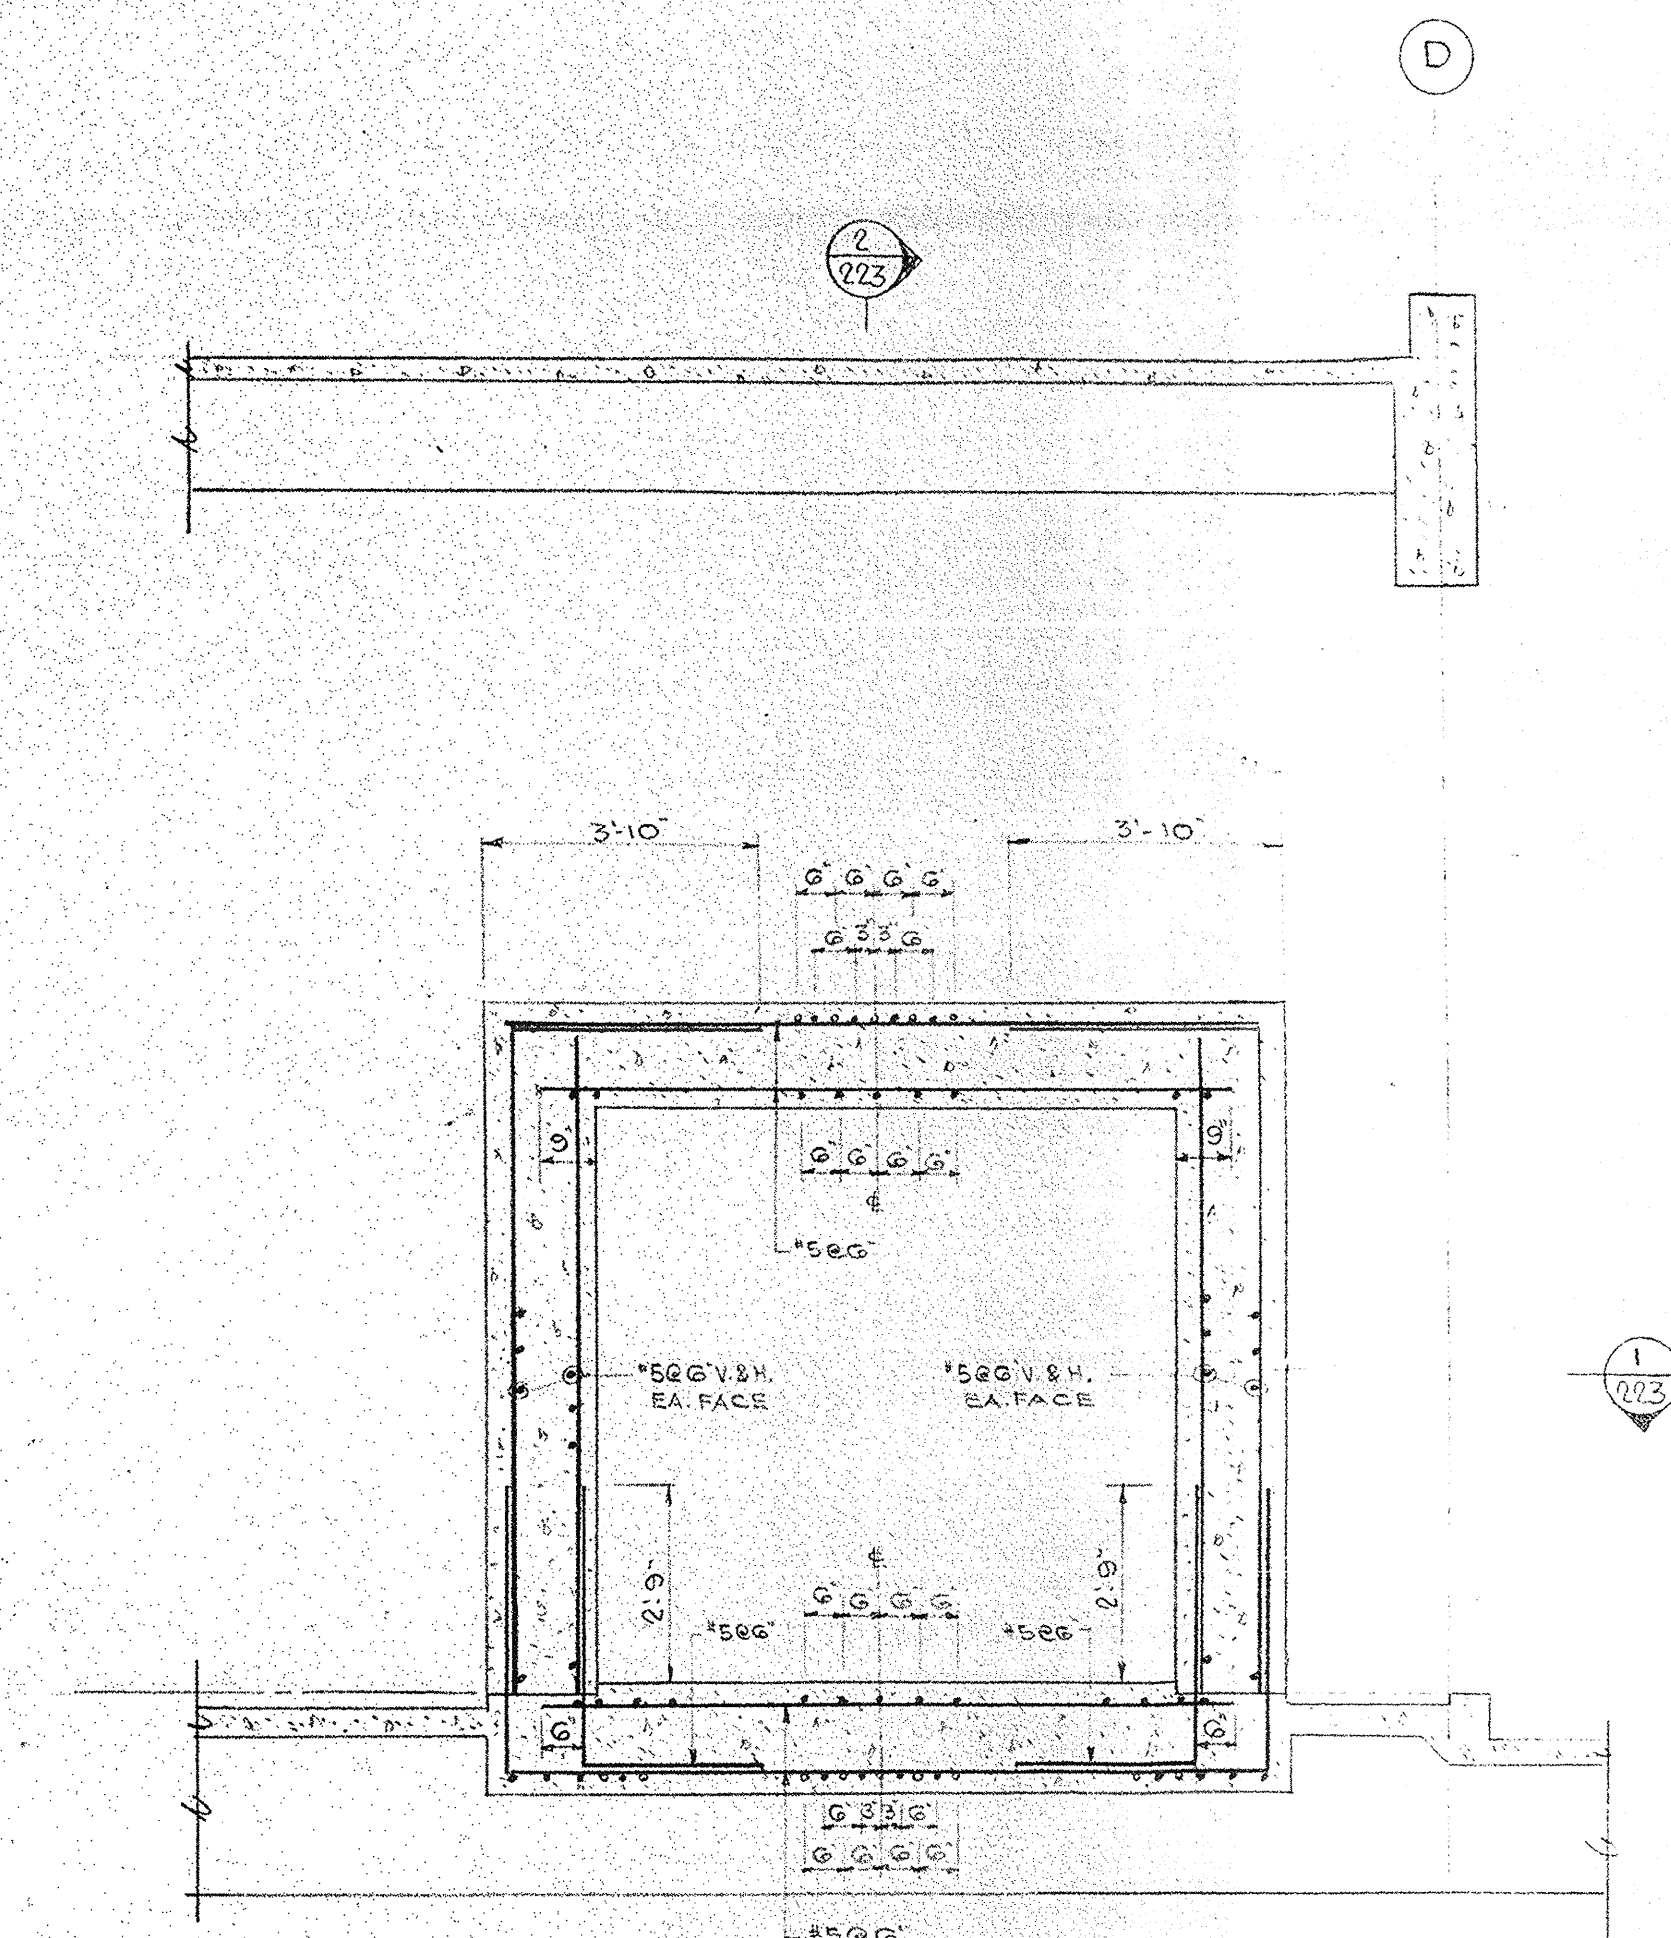



3

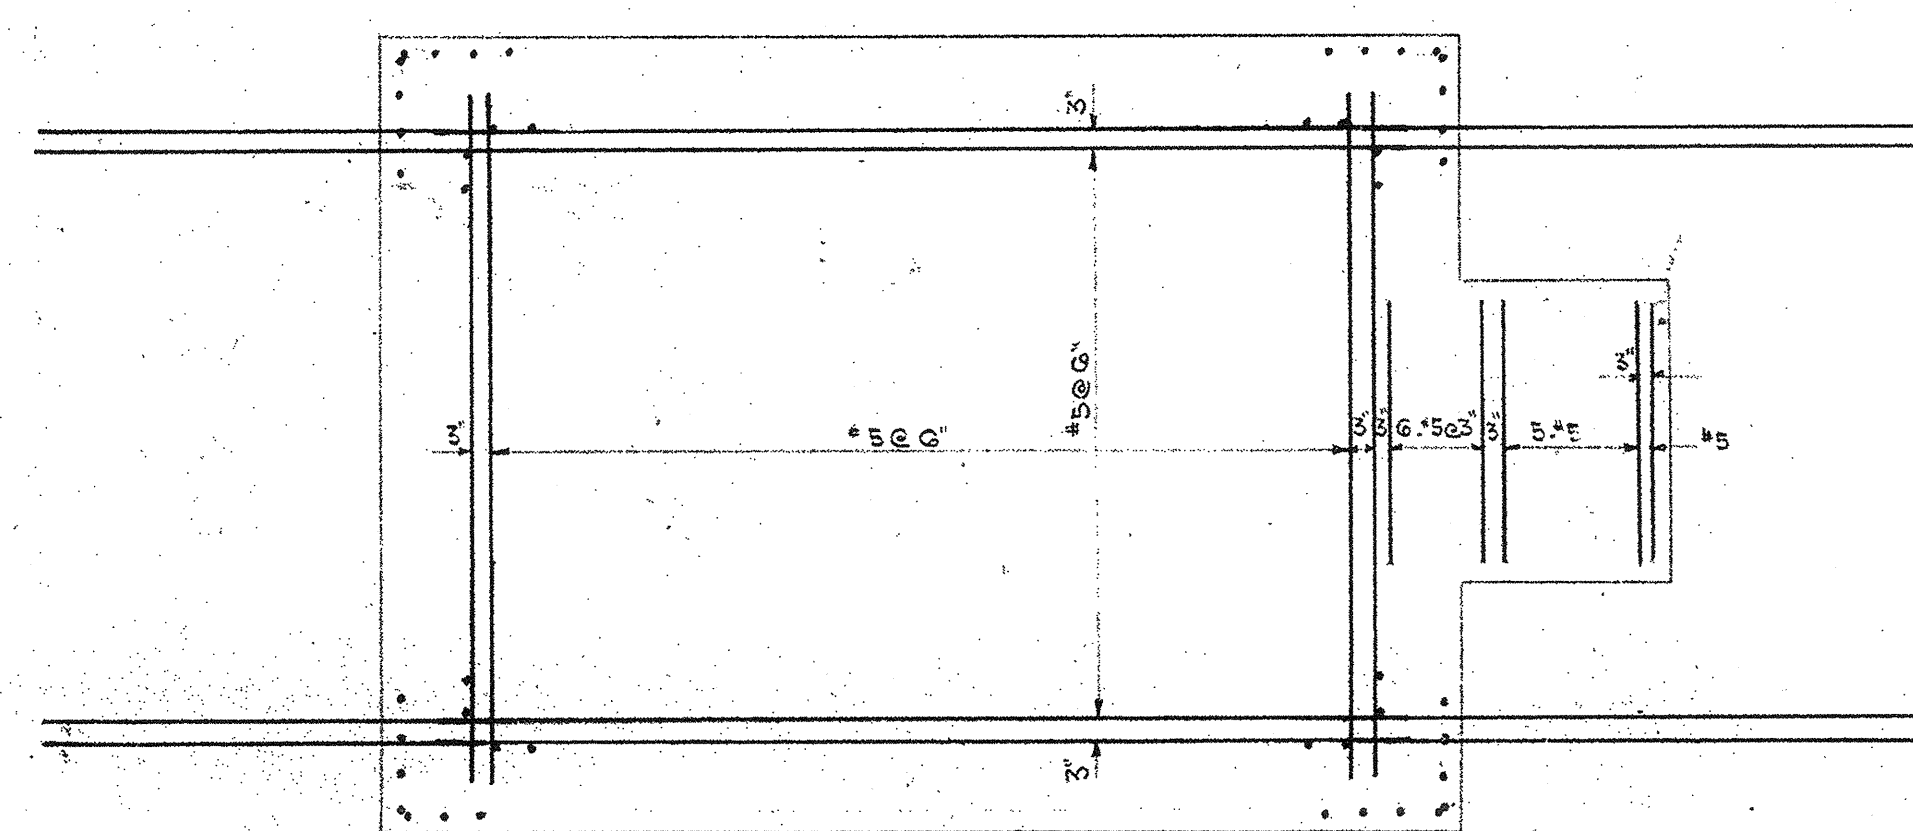

BOTTOM SLAB
TOP LAYER REINF.

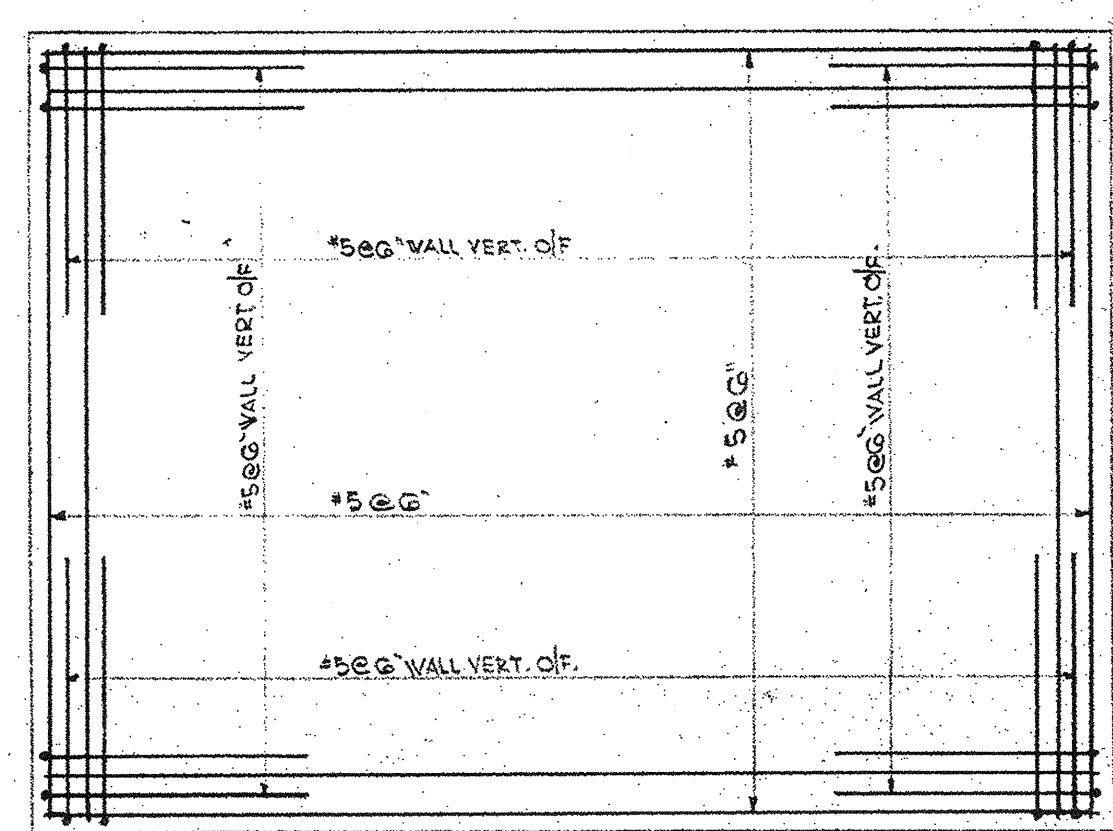

TOP SLAB
TOP LAYER REINF.

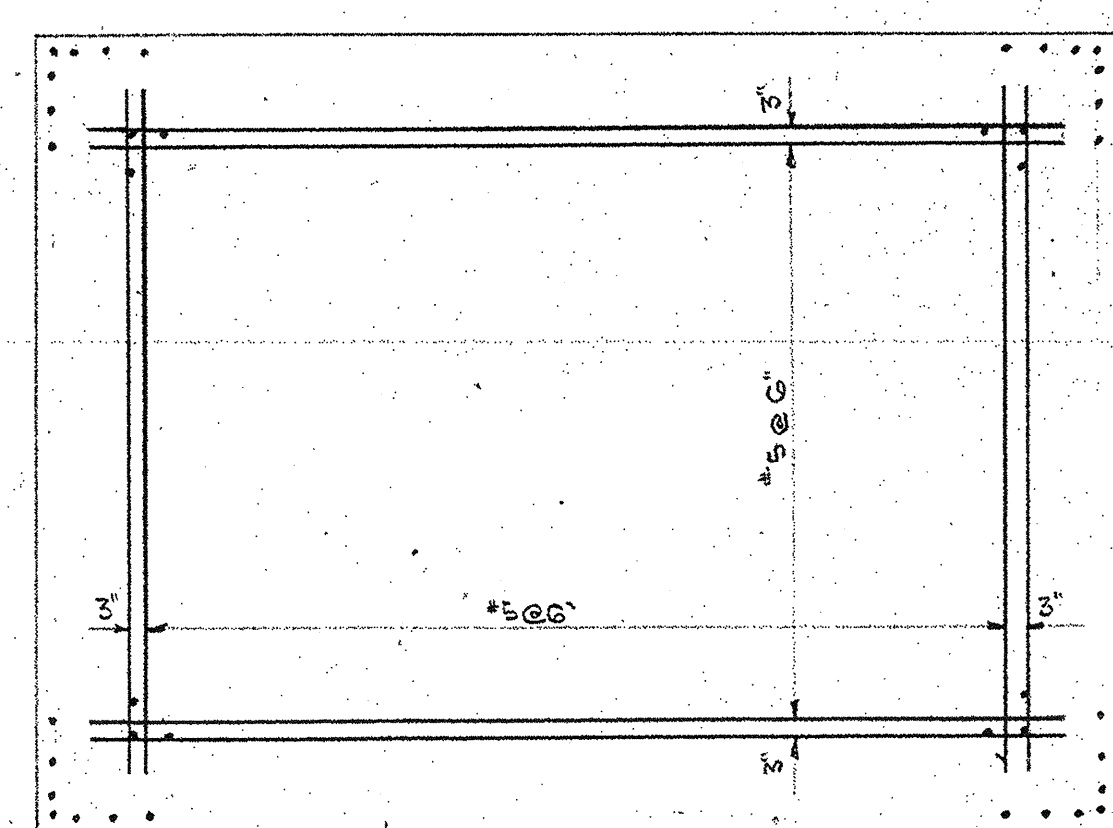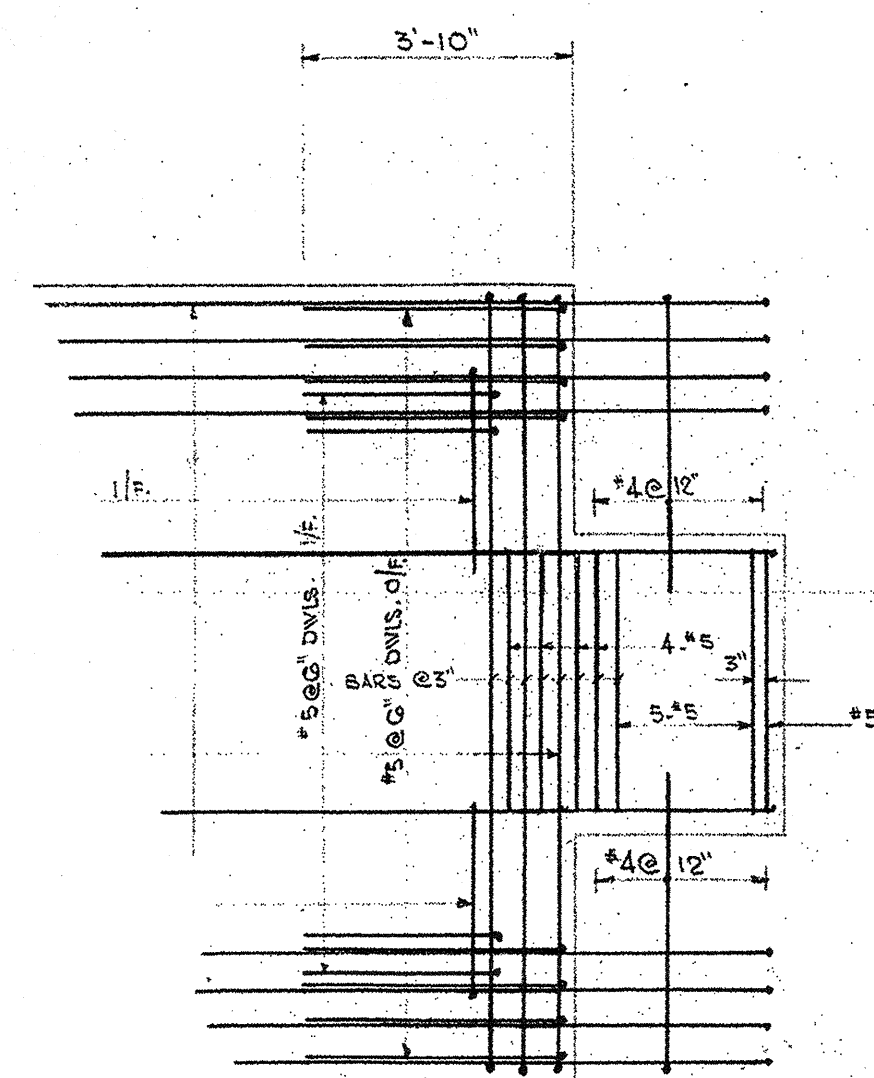

TOP SLAB
BOTTOM LAYER REINF.

The design
Nash Owen

No. Ref. Description

Revisions

Drawn P.T.

Date 14 Jan 71

Checked:

Pre-Design

Design

Architectural

Structural

Heating

Sanitary

Electrical

Specifications

Process

Printed

APR 24 1971

Date

All measurements must be checked on the work by the contractor.

All prints and specifications are the property of the architect and must be returned at the completion of the work.

This drawing is to be used for construction purposes until counter signed by the architect.

Date

NATIONAL LIFE OF CANADA

Head Office Building

University Avenue, Toronto, Ont.

This drawing is the property of Nash Owen Rowland & Rowland

Nash Owen Rowland & Rowland

Architects

Engineers

Planners

Rowland

Sheet

Bank Vault

Details

Scale 3/8" = 1'-0"

Sheet

9-223