


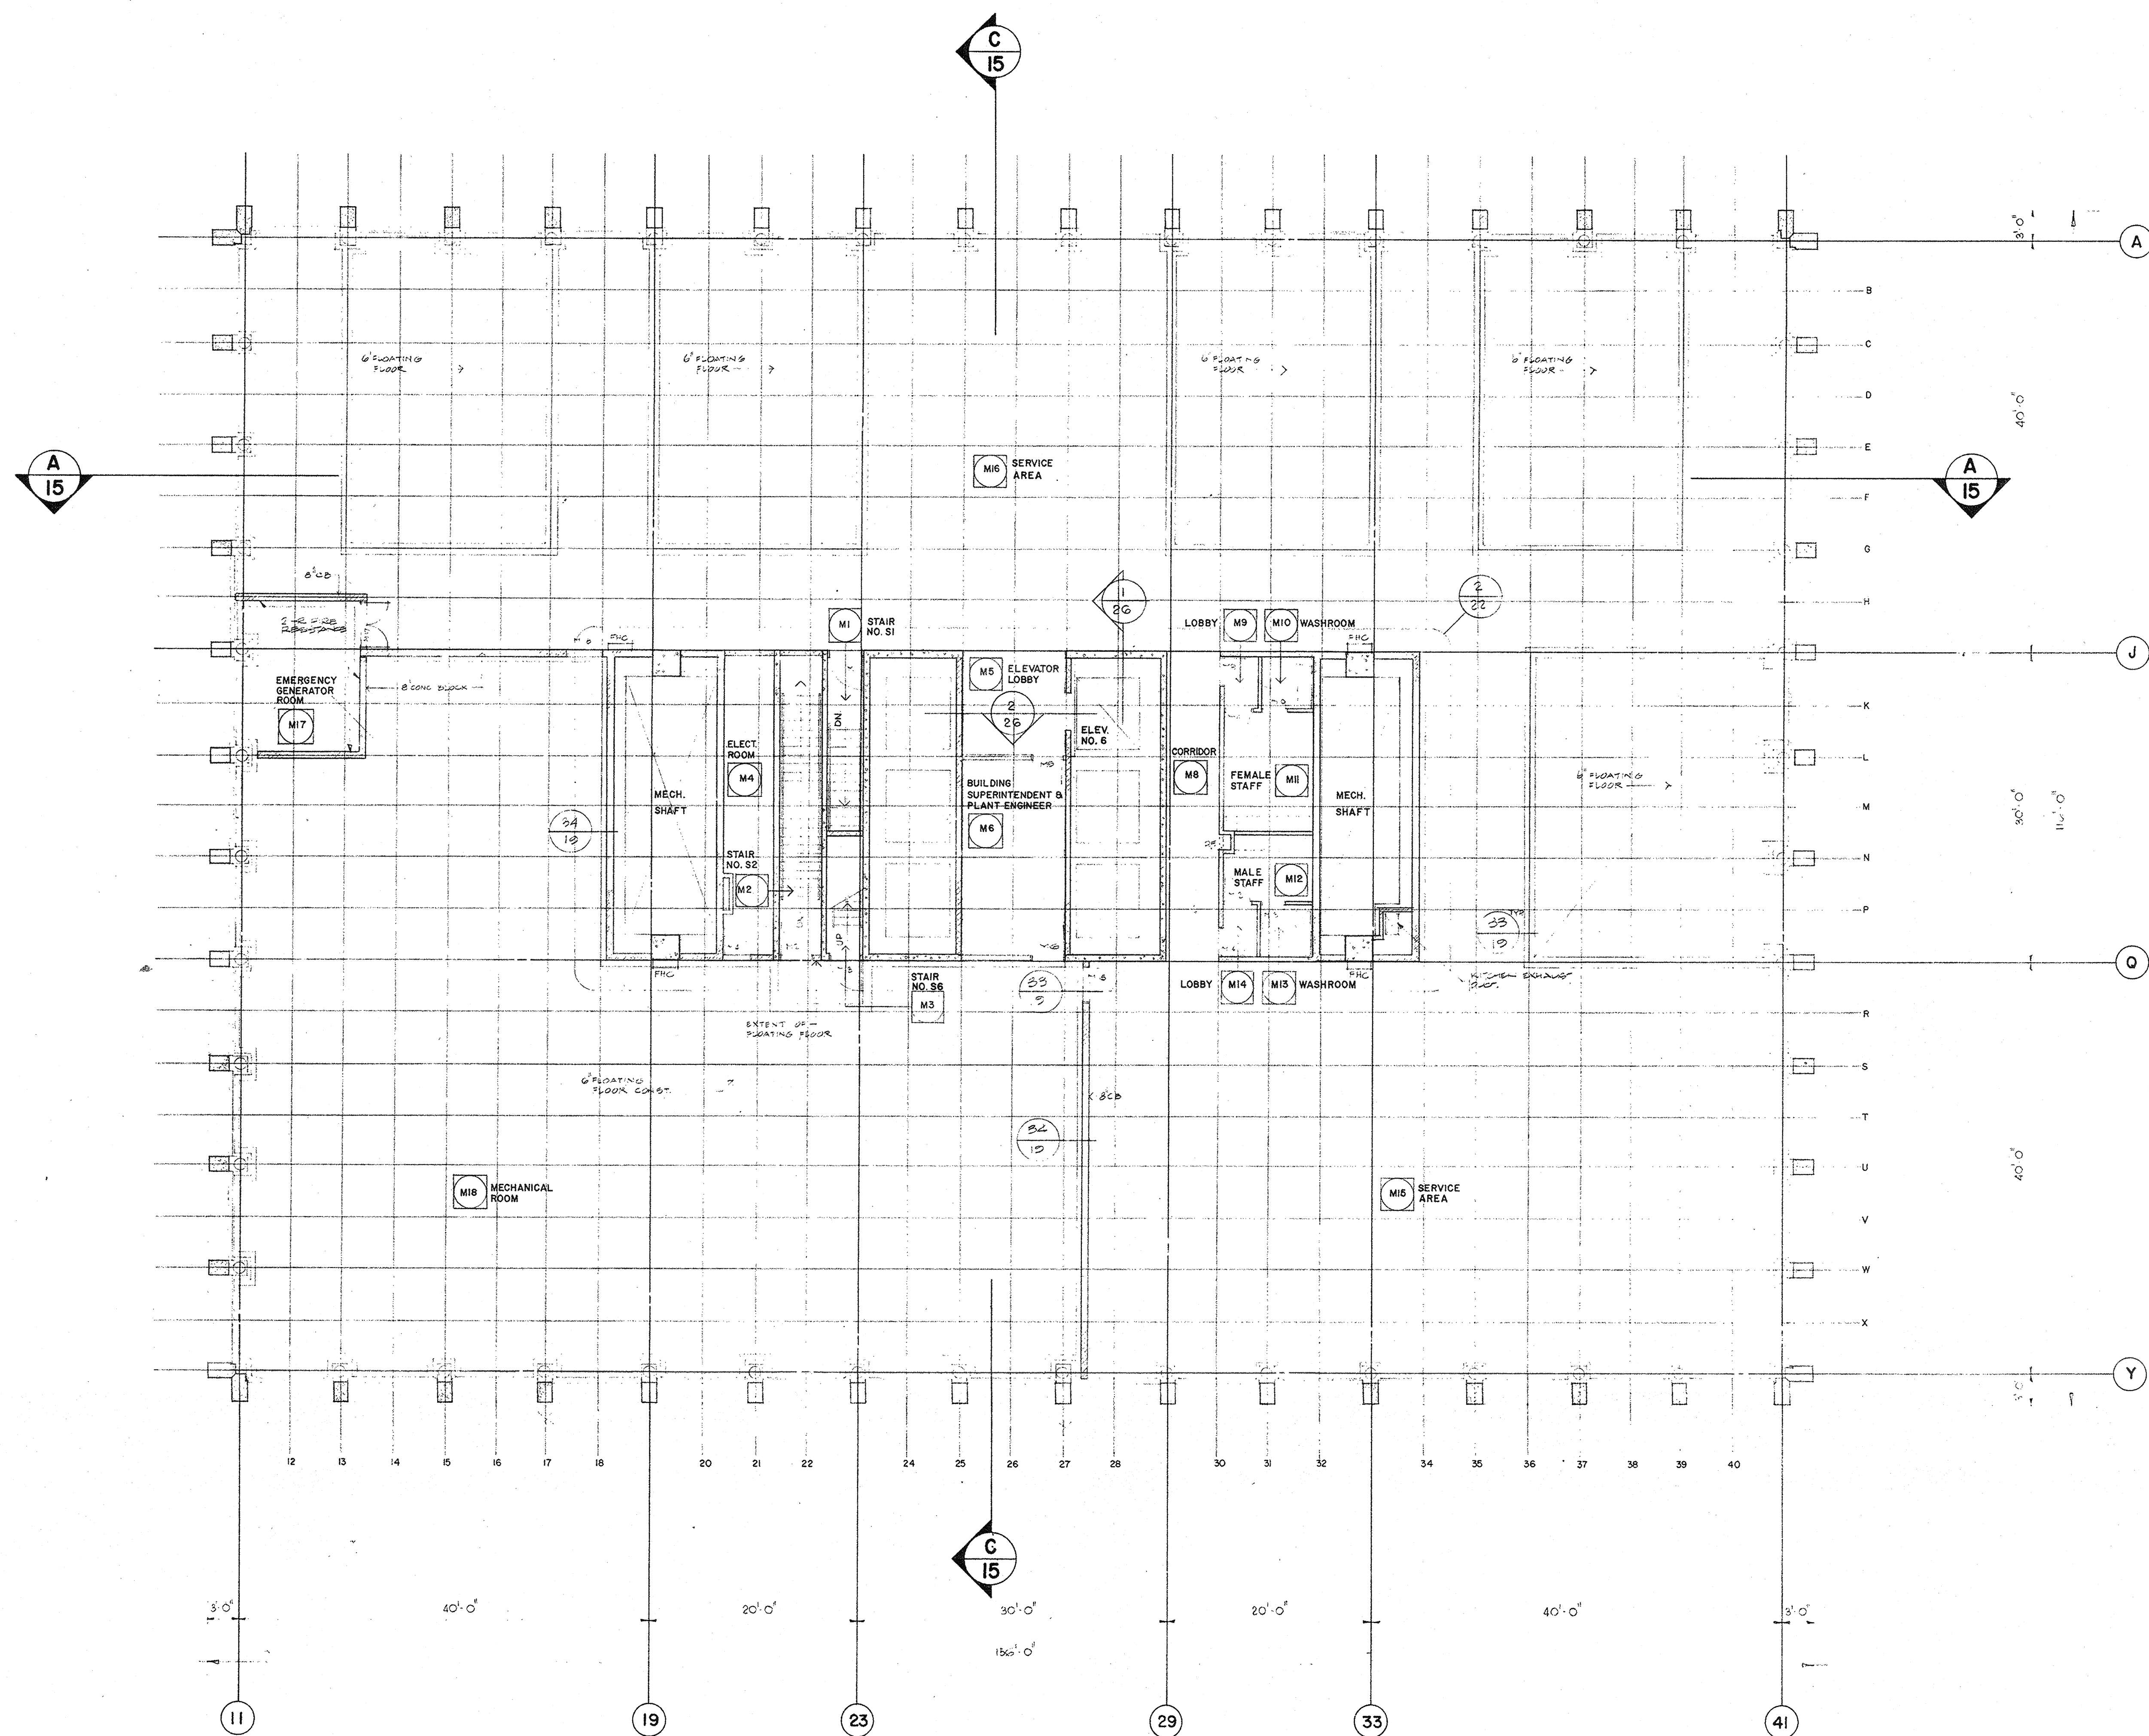

No.	Ref.	Description	Date	By
All measurements must be checked on the work by the contractor.
 All plans and specifications are the property of the architect and must be returned at the completion of the work.
 This drawing is to be used for construction purposes until countersigned by:

NATIONAL LIFE OF CANADA
 Head Office Building
 University Avenue, Toronto, Canada

Searle Wilbee Rowland
 Architects
 Engineers
 Planners
 Toronto
 Canada

This drawing is the property of
 Searle Wilbee Rowland & Roy

PLAN - MECHANICAL FL.
 Scale: 1/8" = 1'-0"
 Sheet: 69039-10