




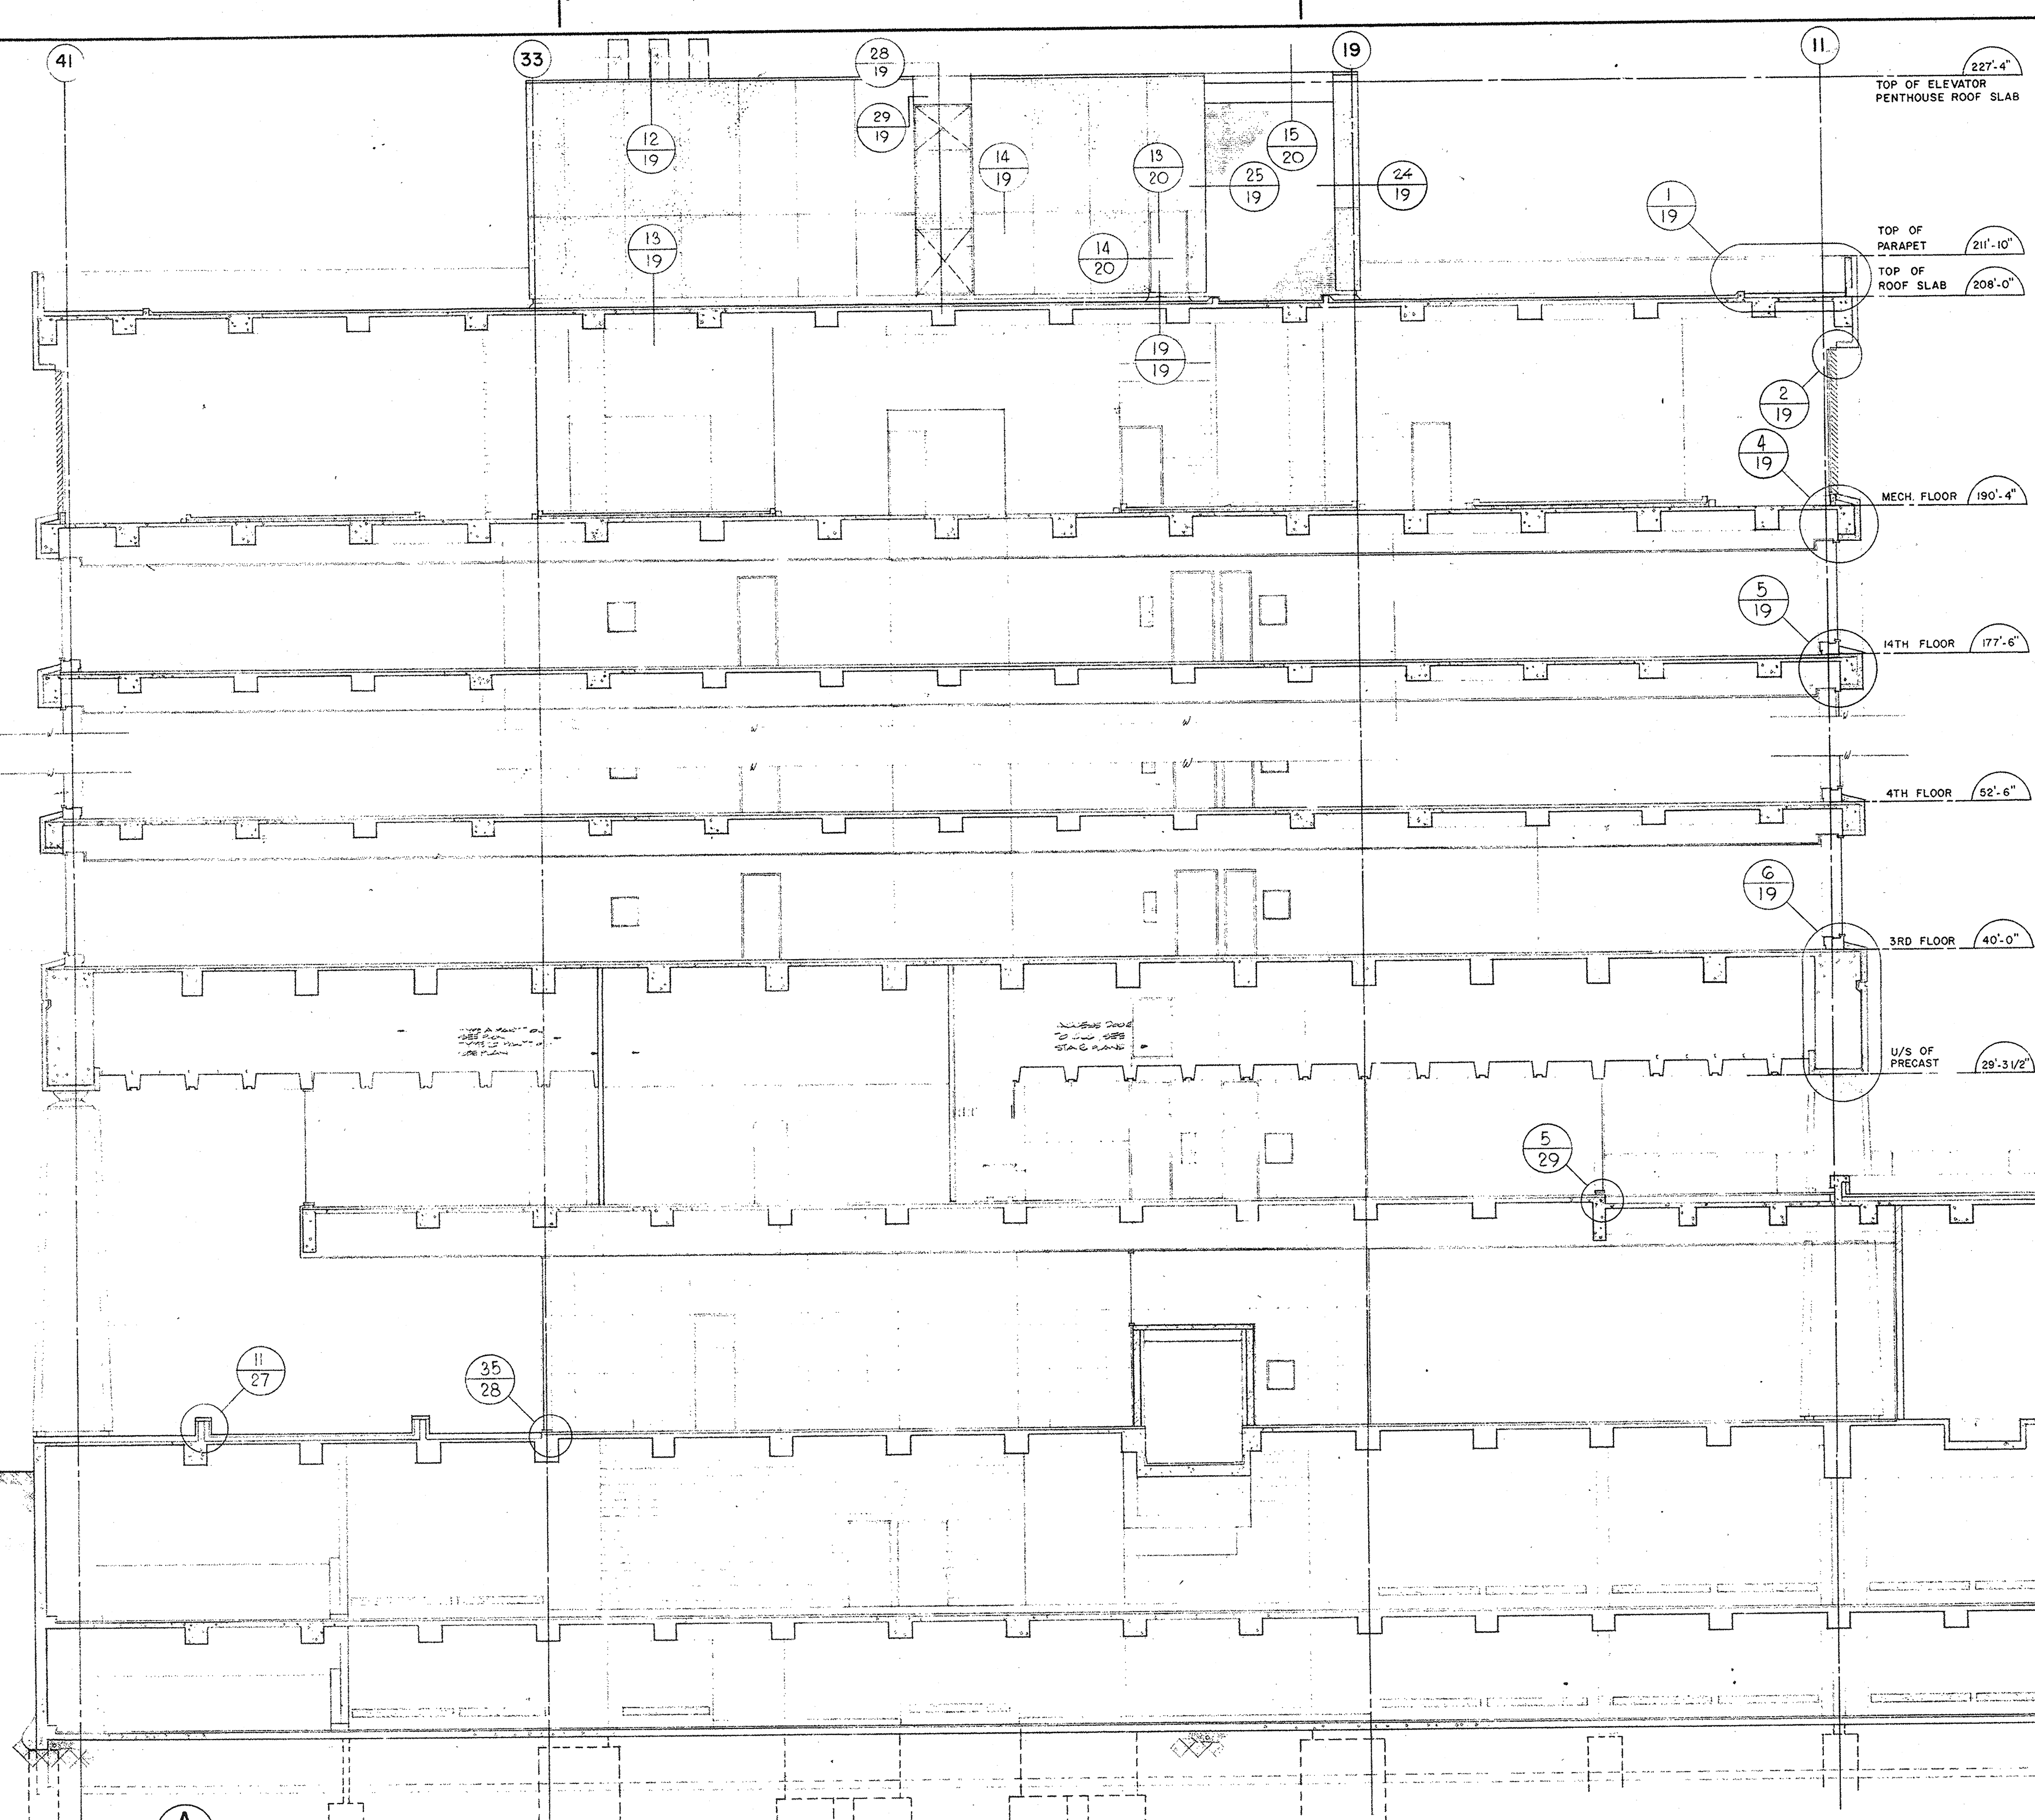

A
15 BUILDING SECTION

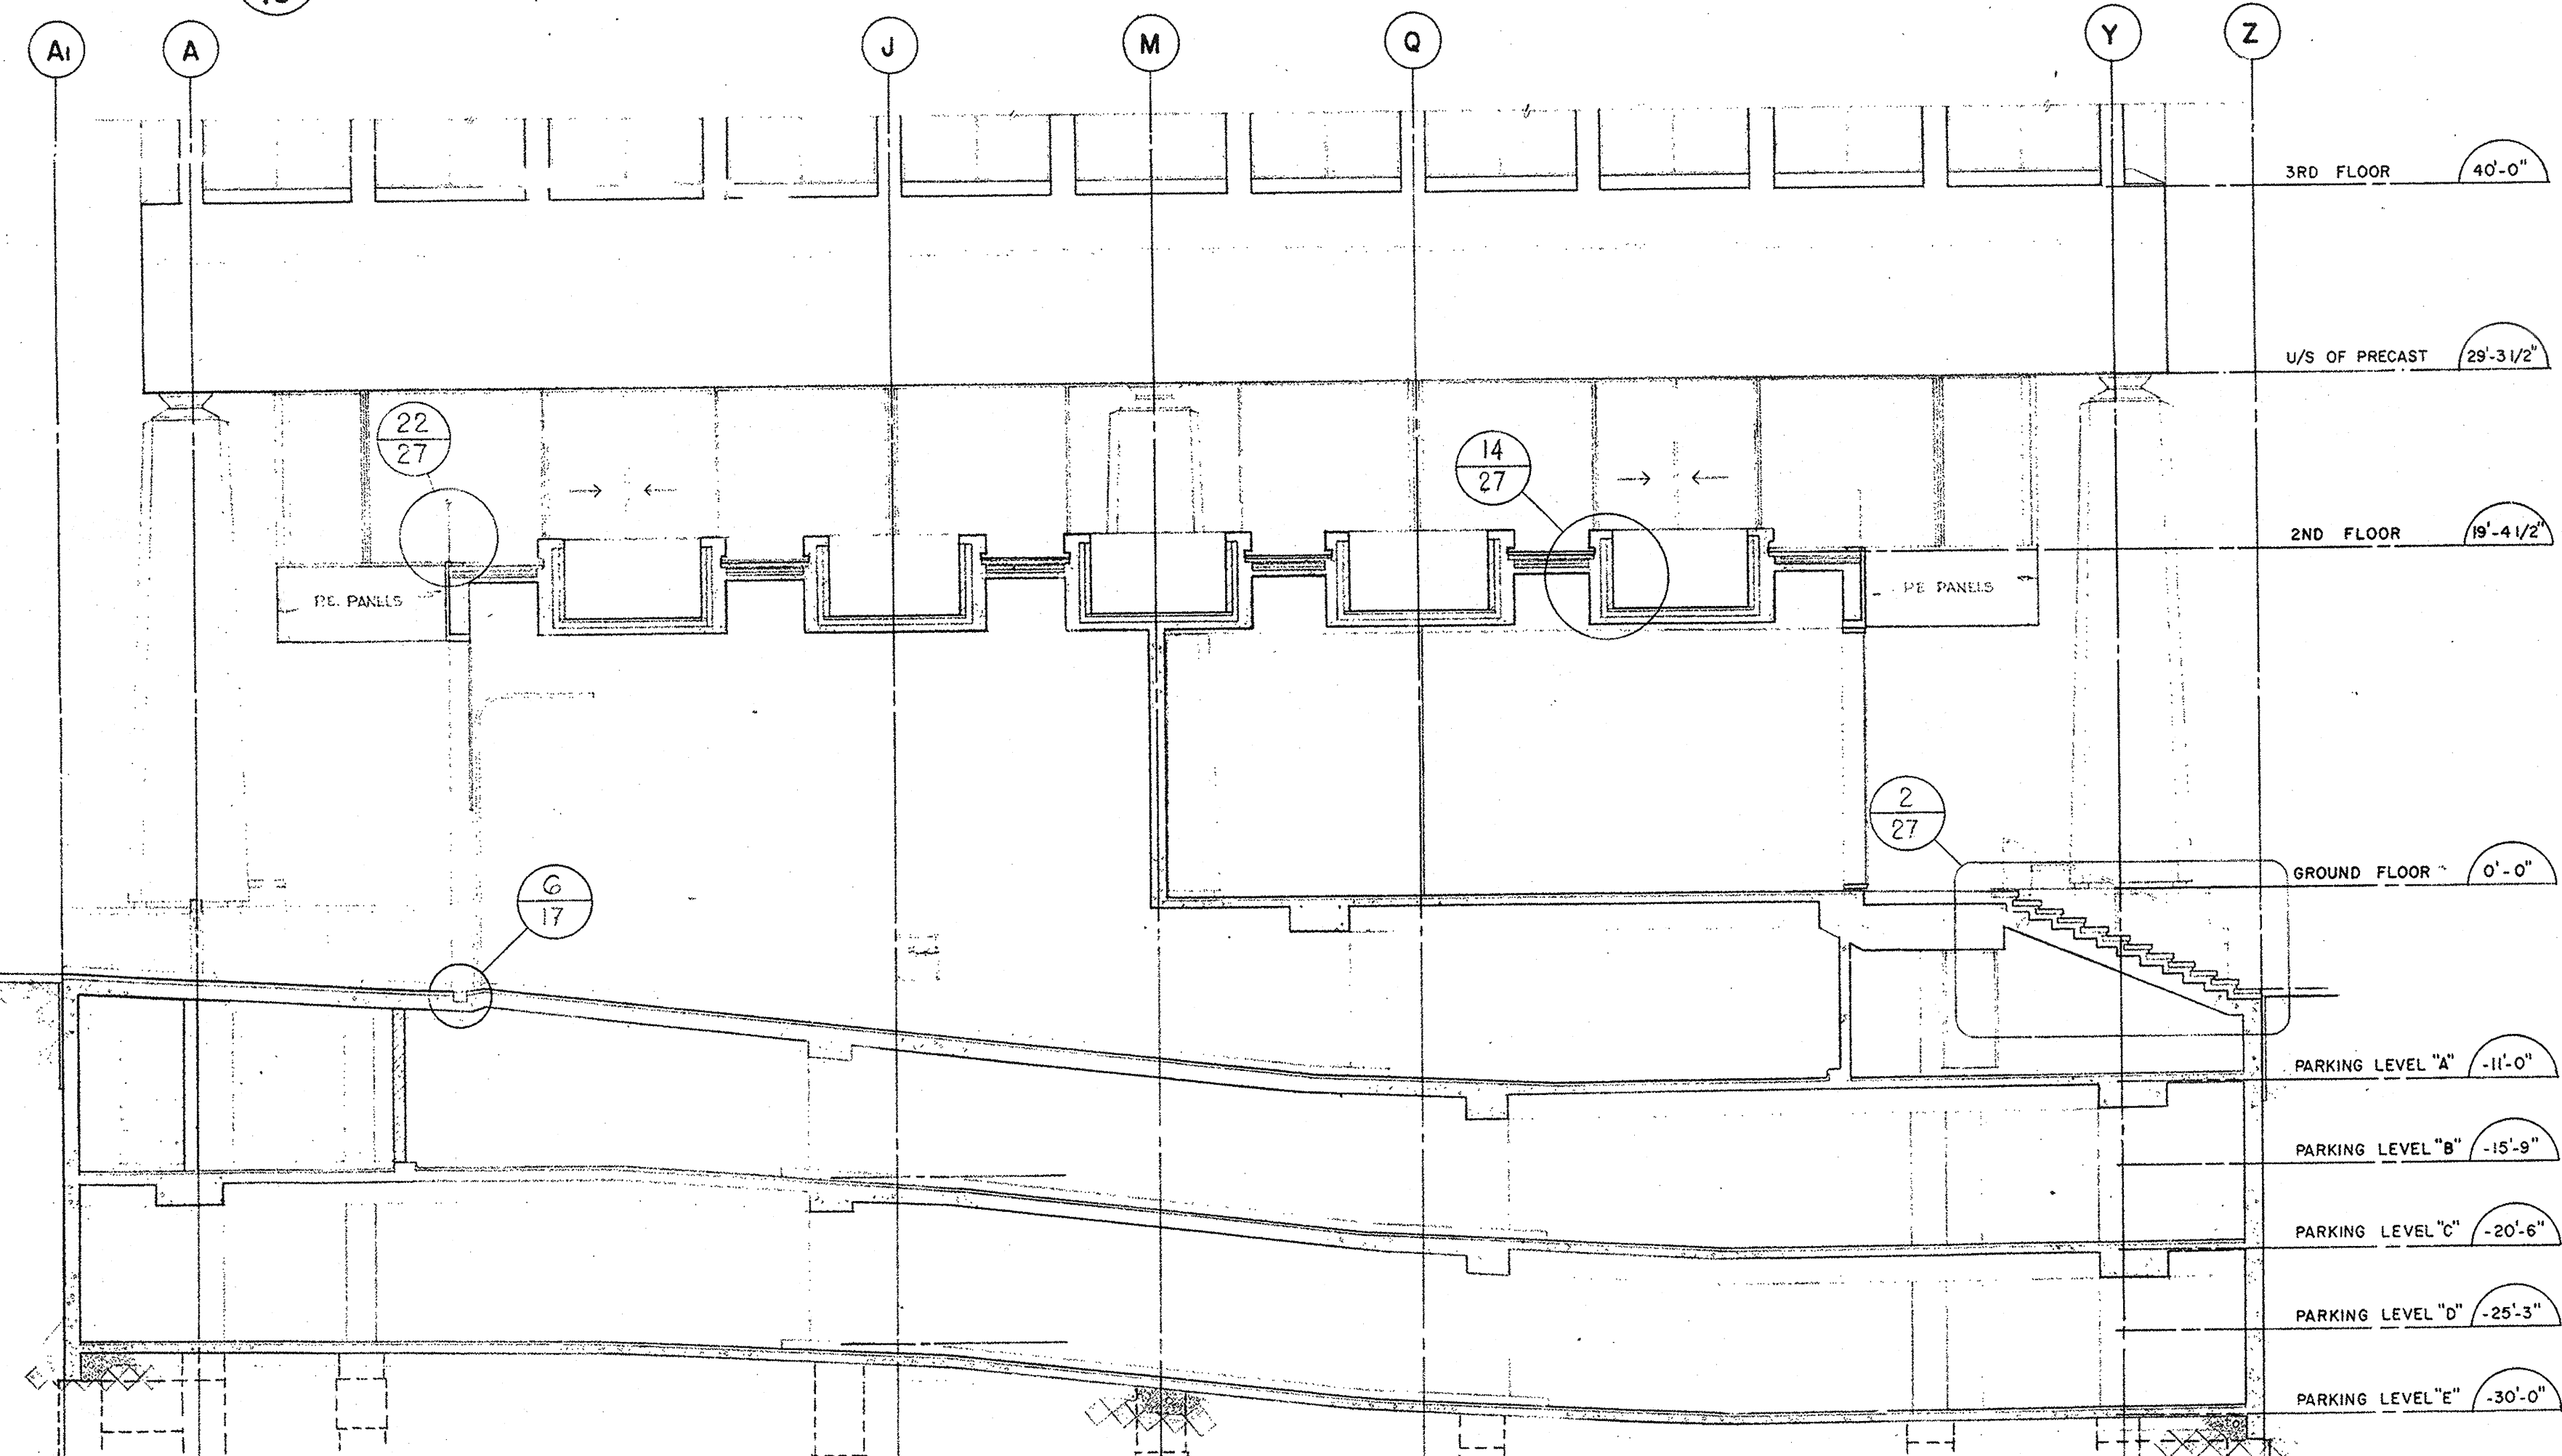

B
15 BUILDING SECTION

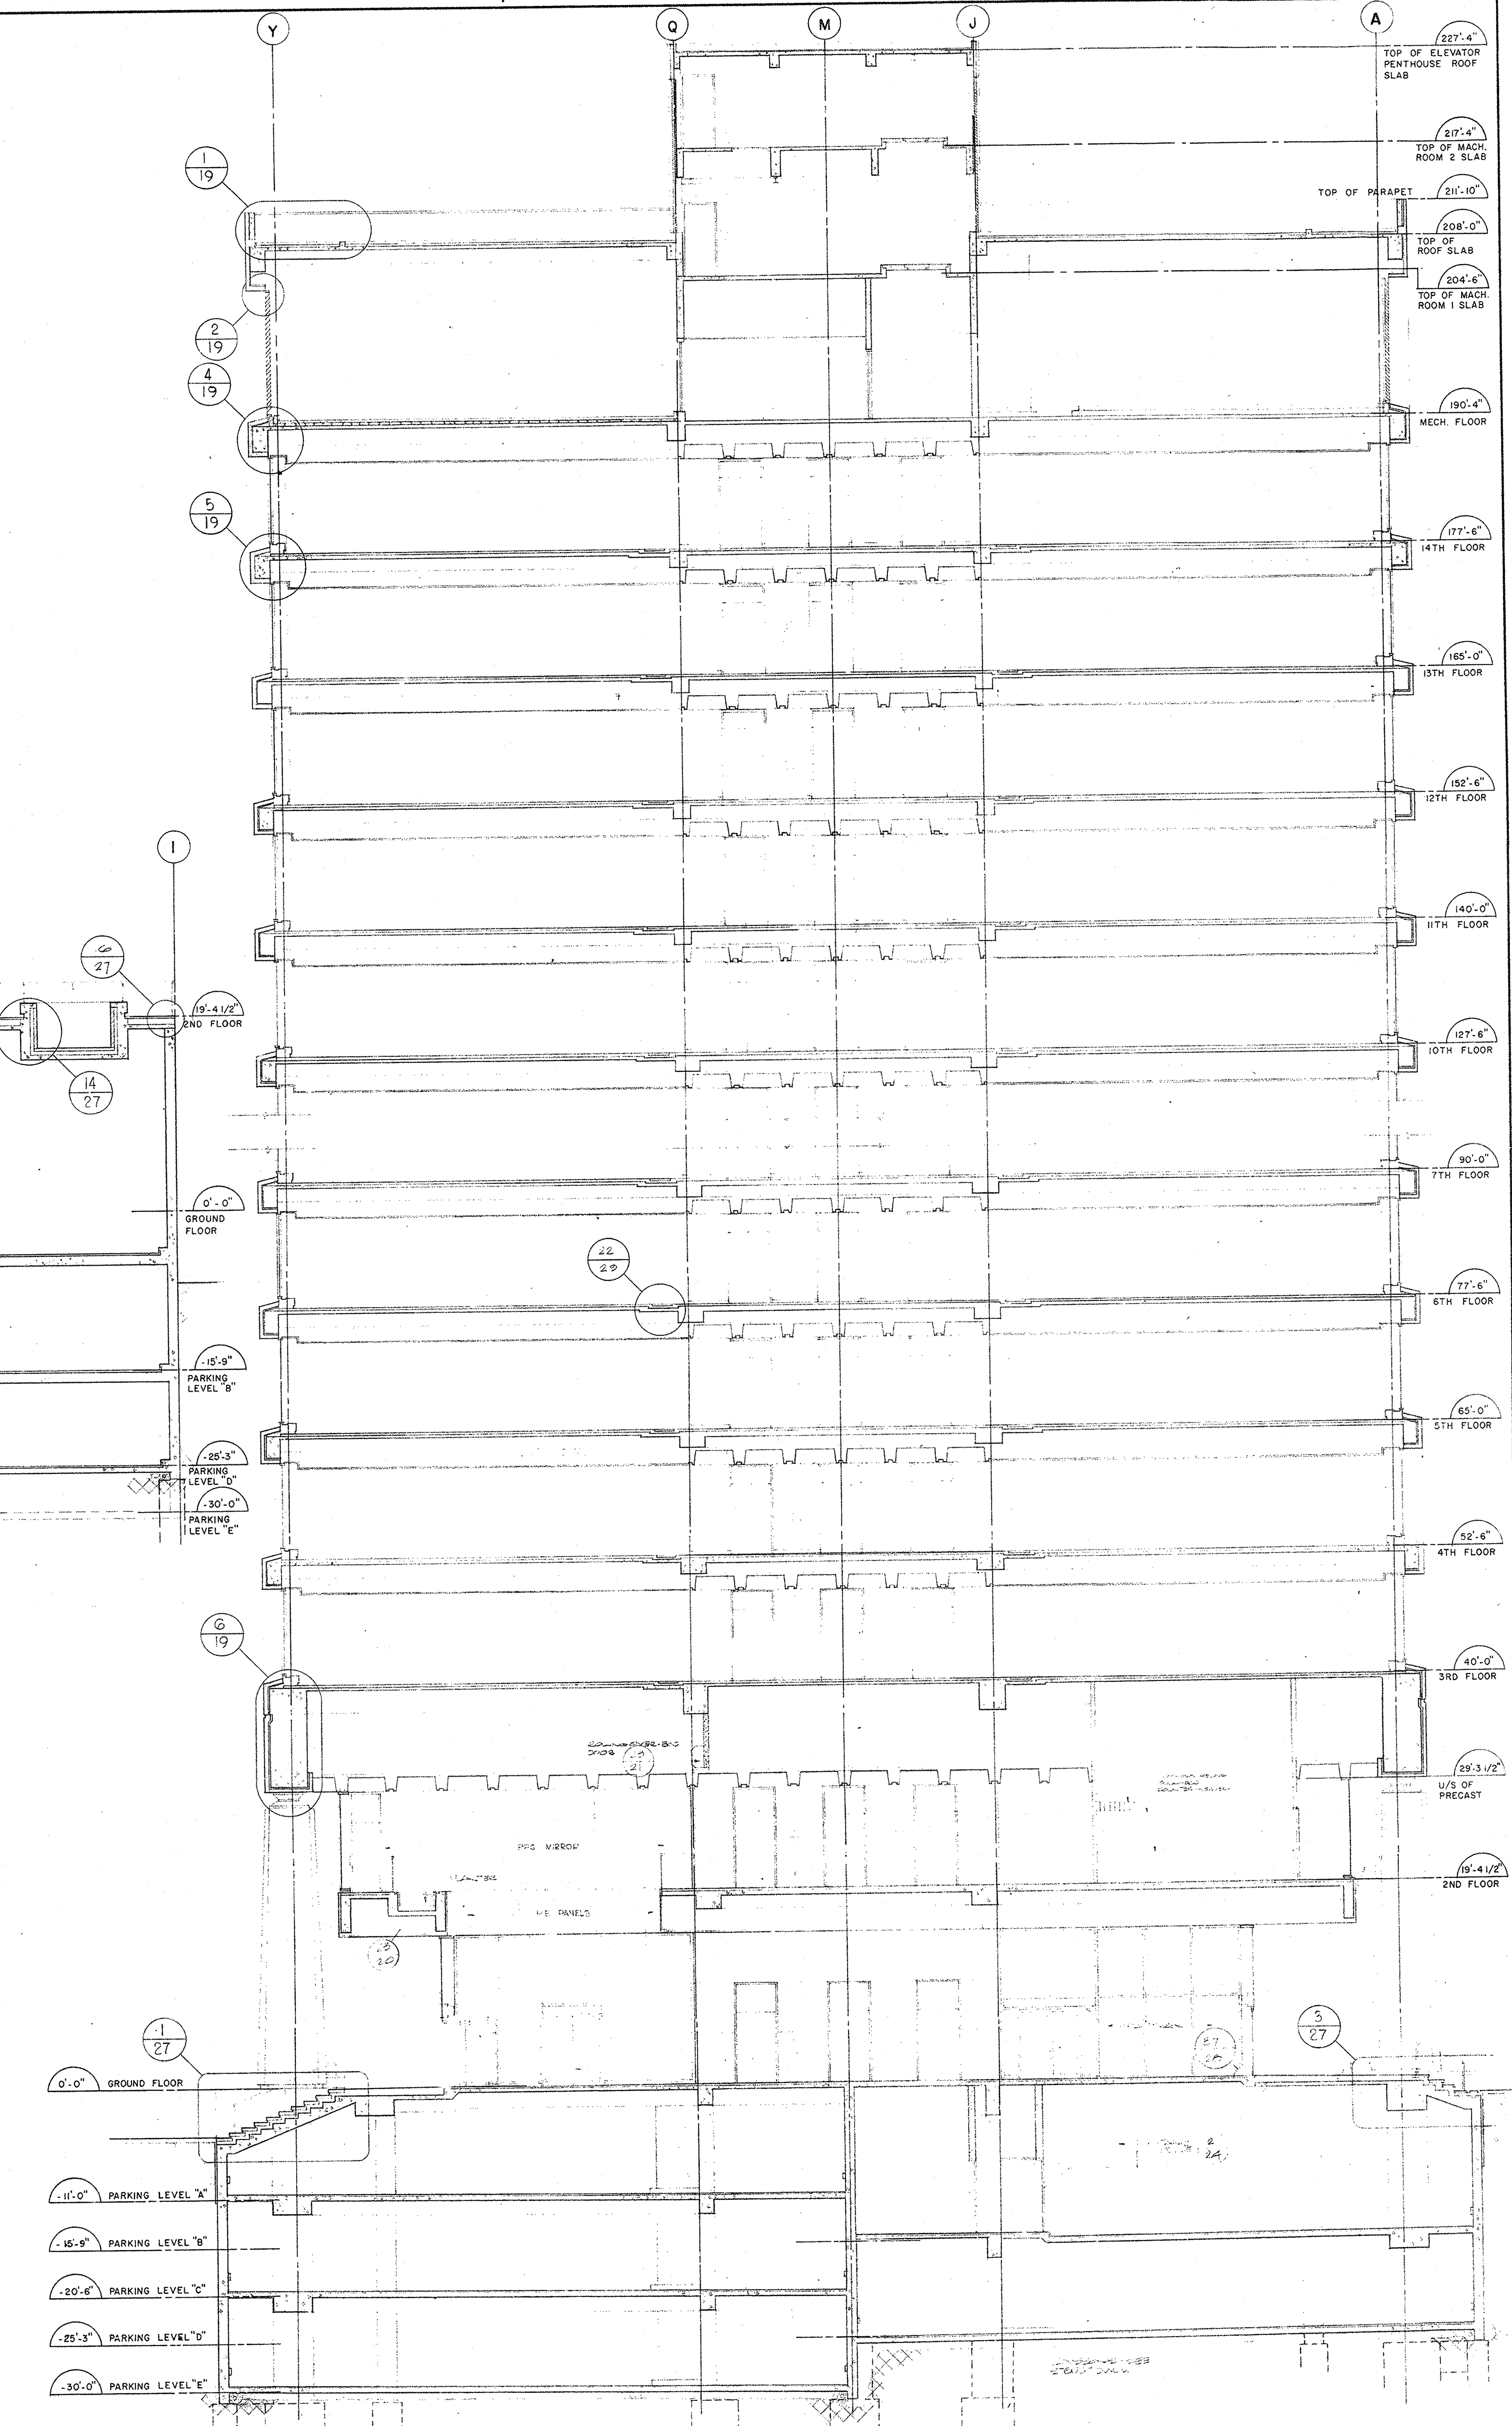

C
15 BUILDING SECTION

No.	Ref.	Description	Date	Ch'd
1		Revisions		
2		Drawn A.M.		
3		Date 8 FEB. 1971		
4		Checked S.M.		
5		Pre-Design Design		
6		Architectural		
7		Structural		
8		Heating		
9		Sanitary		
10		Electrical		
11		Specifications		
12		Process		
13		Printed		

All measurements must be checked on the work by the contractor.
All prints and specifications are the property of the architect and must be returned at the completion of the work.
This drawing not to be used for construction purposes until countersigned by:

Date 21 May 71 *[Signature]*

NATIONAL LIFE OF CANADA

Head Office Building
University Avenue, Toronto, Canada

Searle Wilbee Rowland Architects Engineers Planners Toronto Canada

Sheet **BUILDING SECTIONS**
Title
Scale 1/8" = 1'-0"
Sheet Number **69039-15**