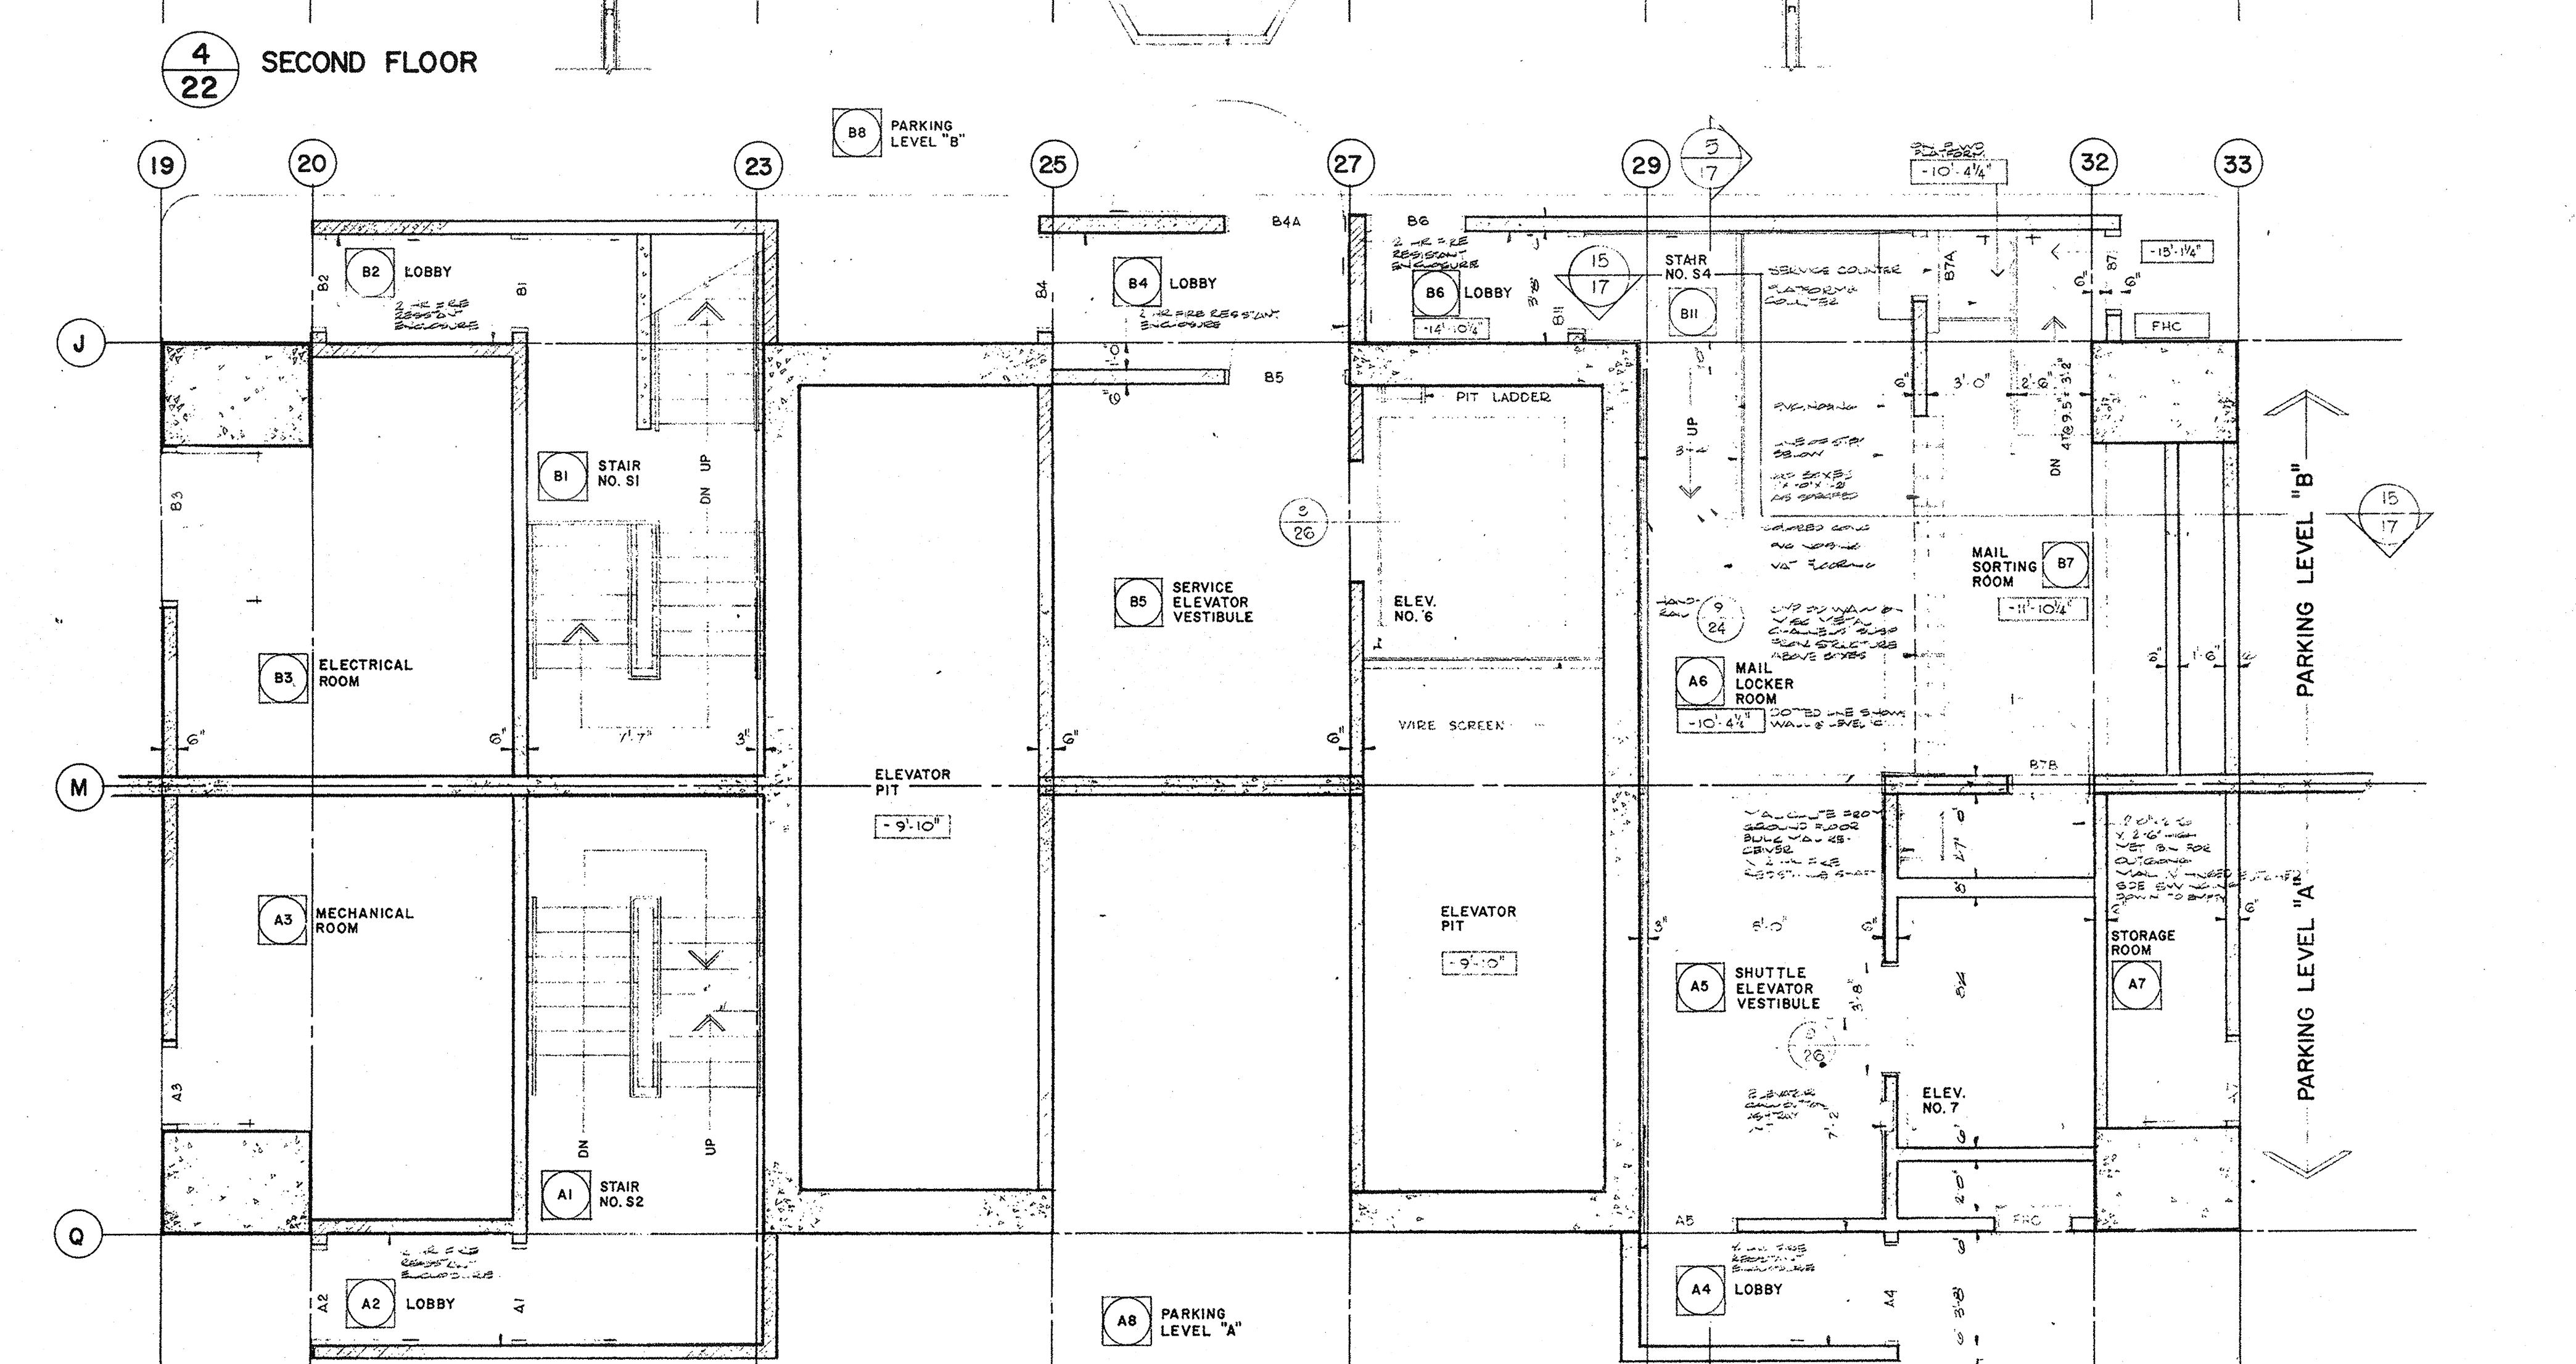
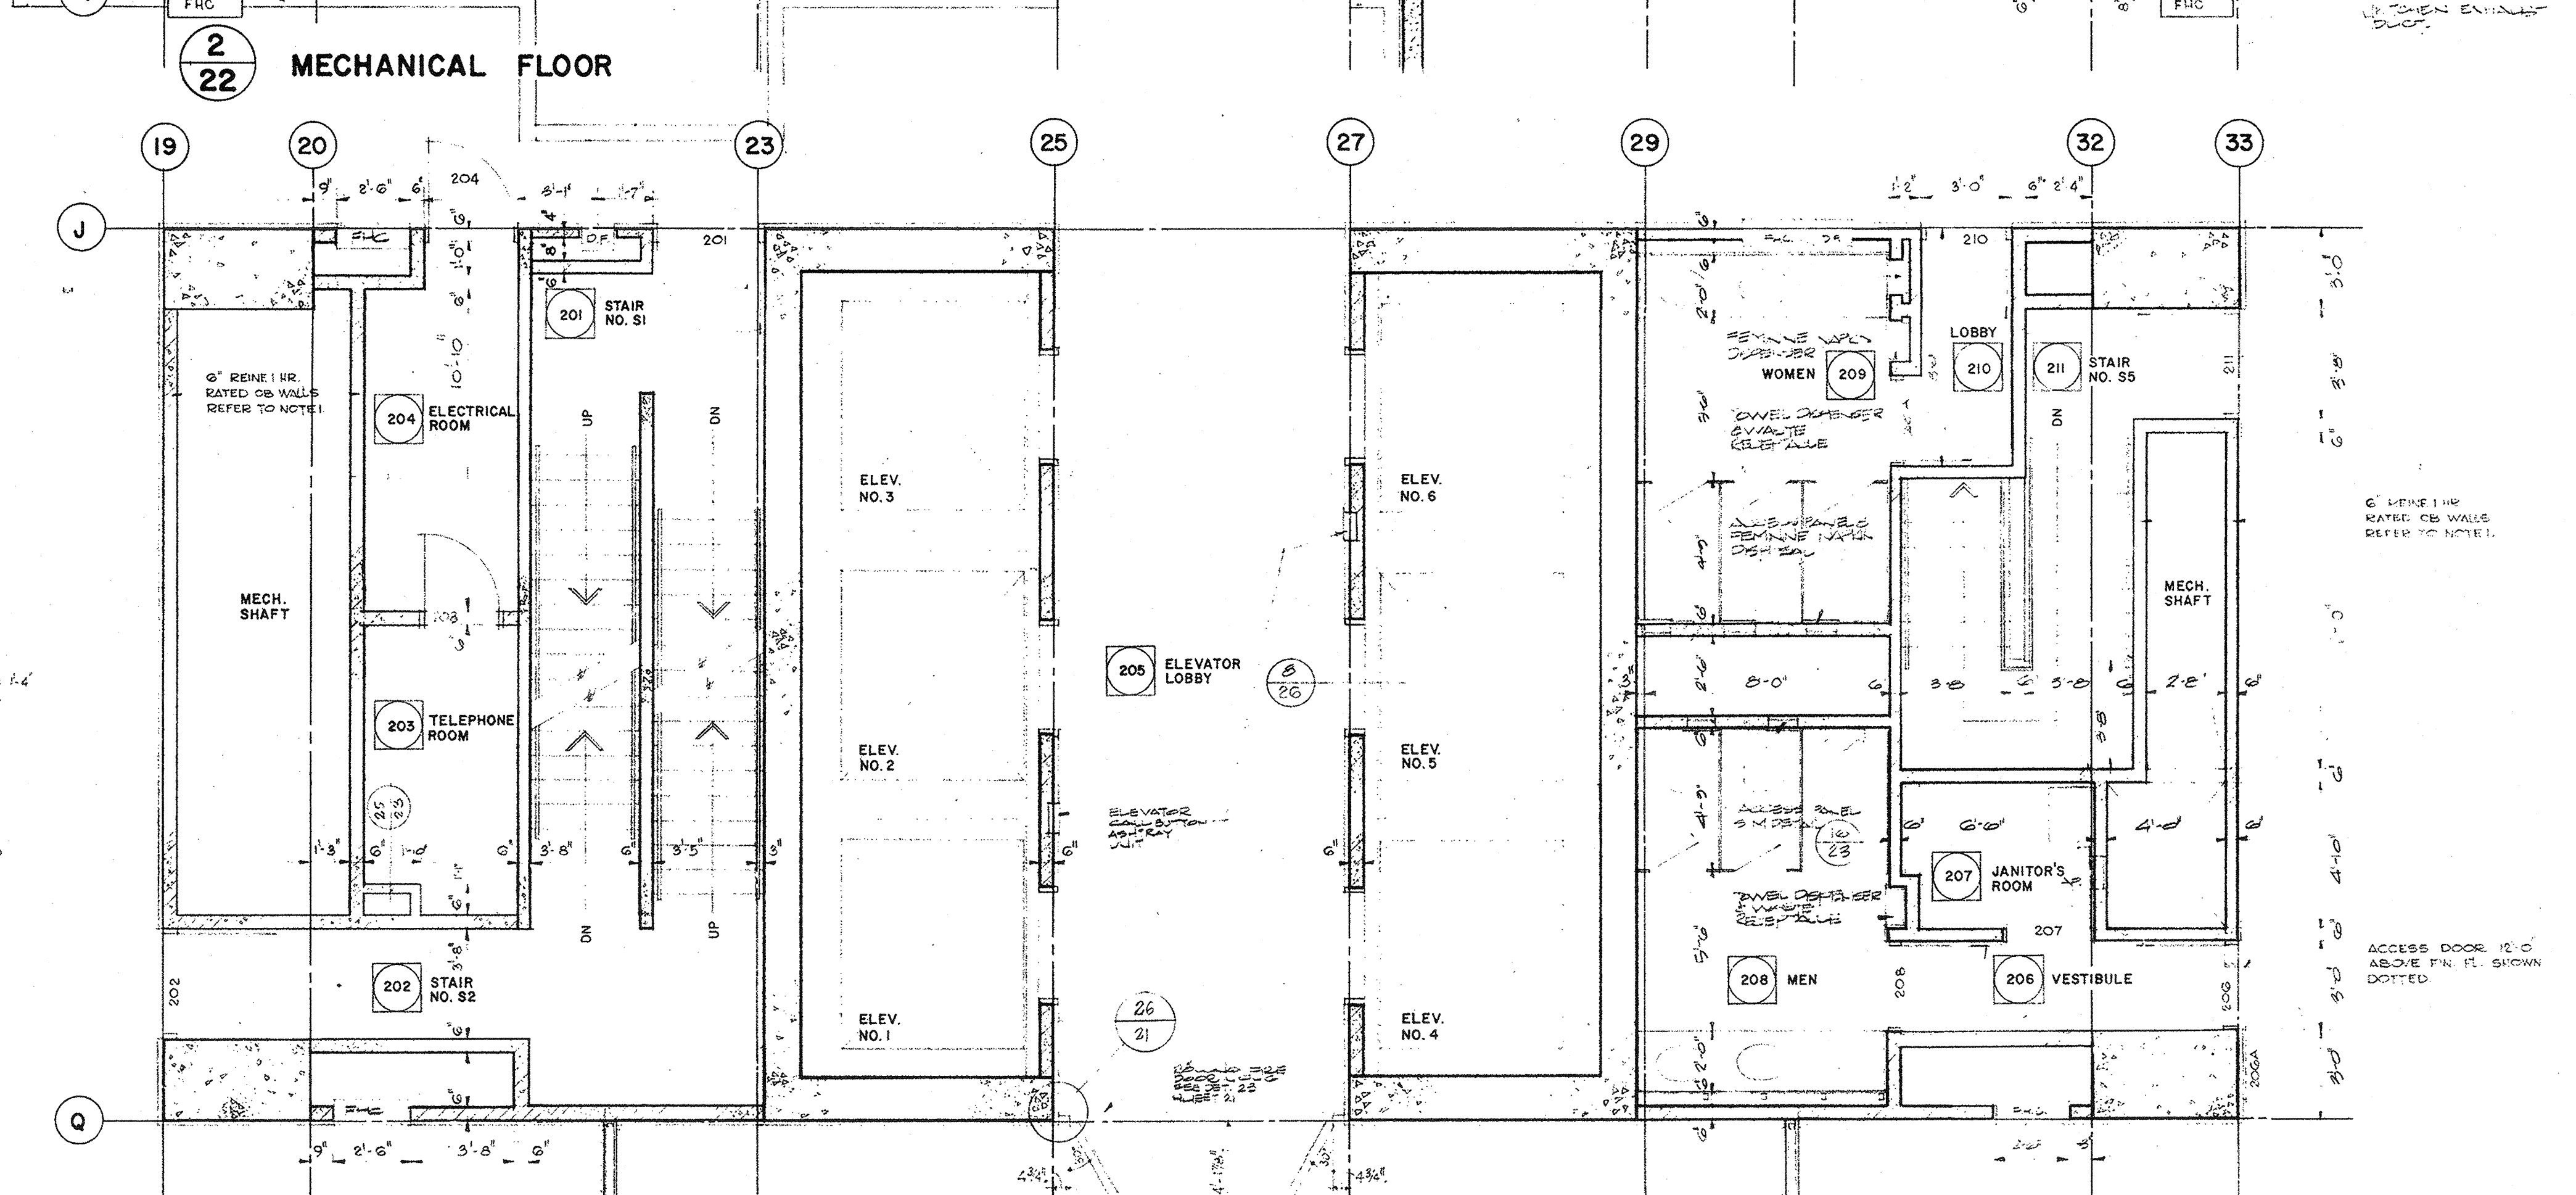
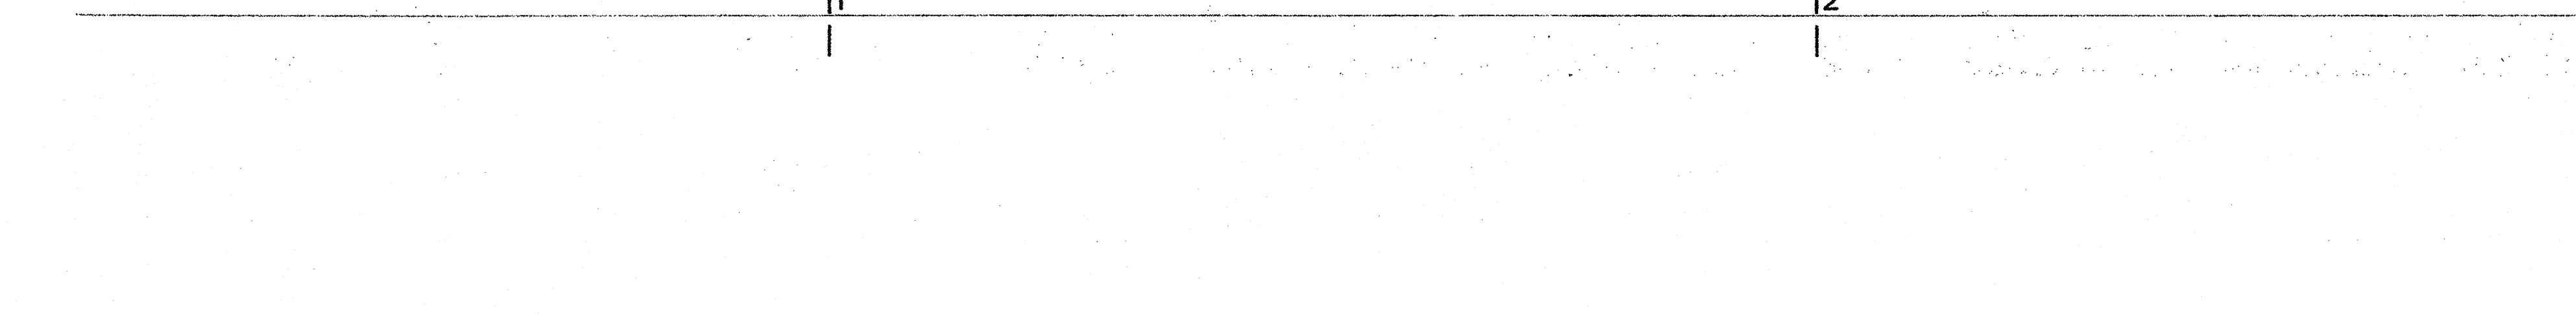
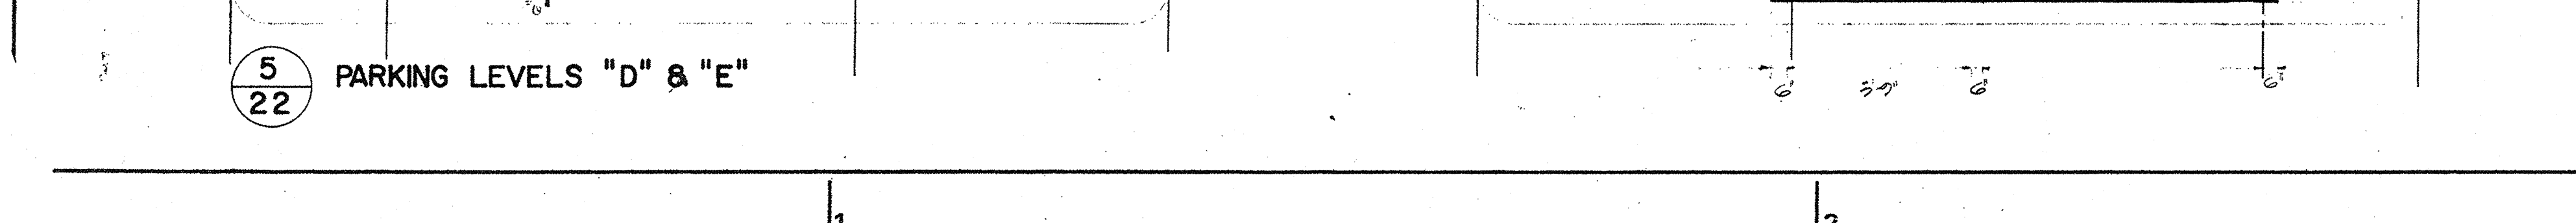
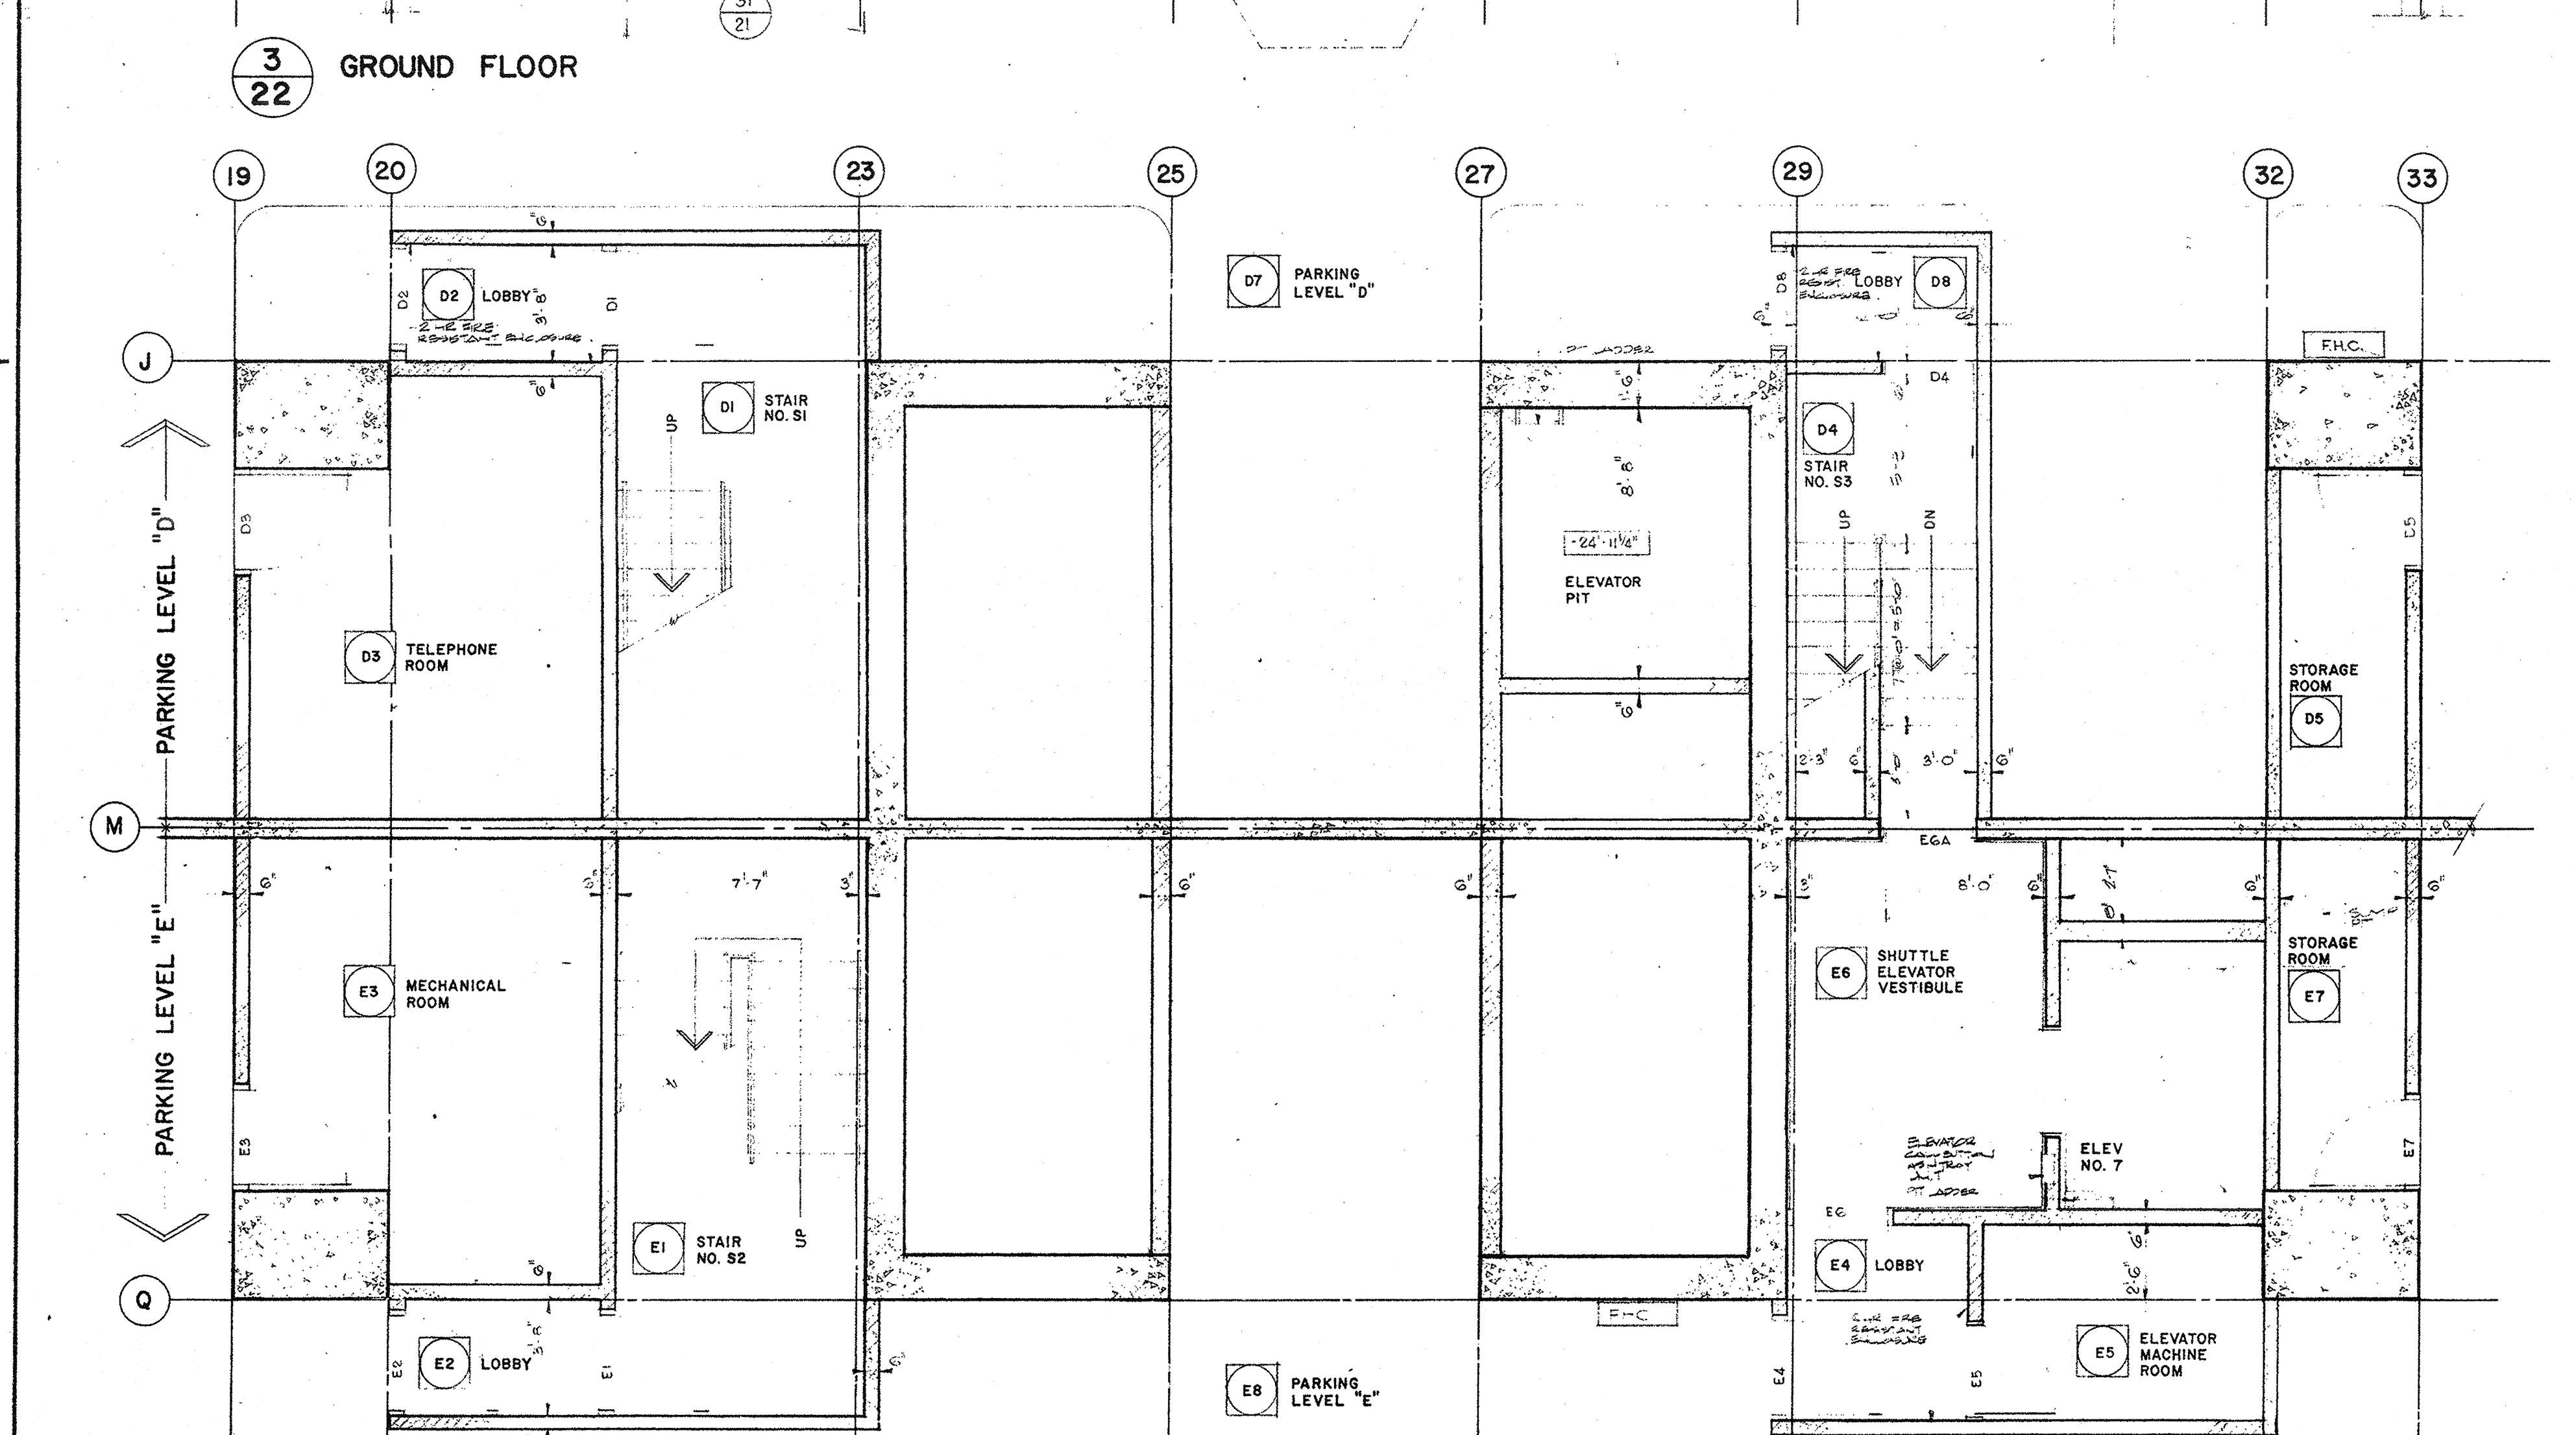
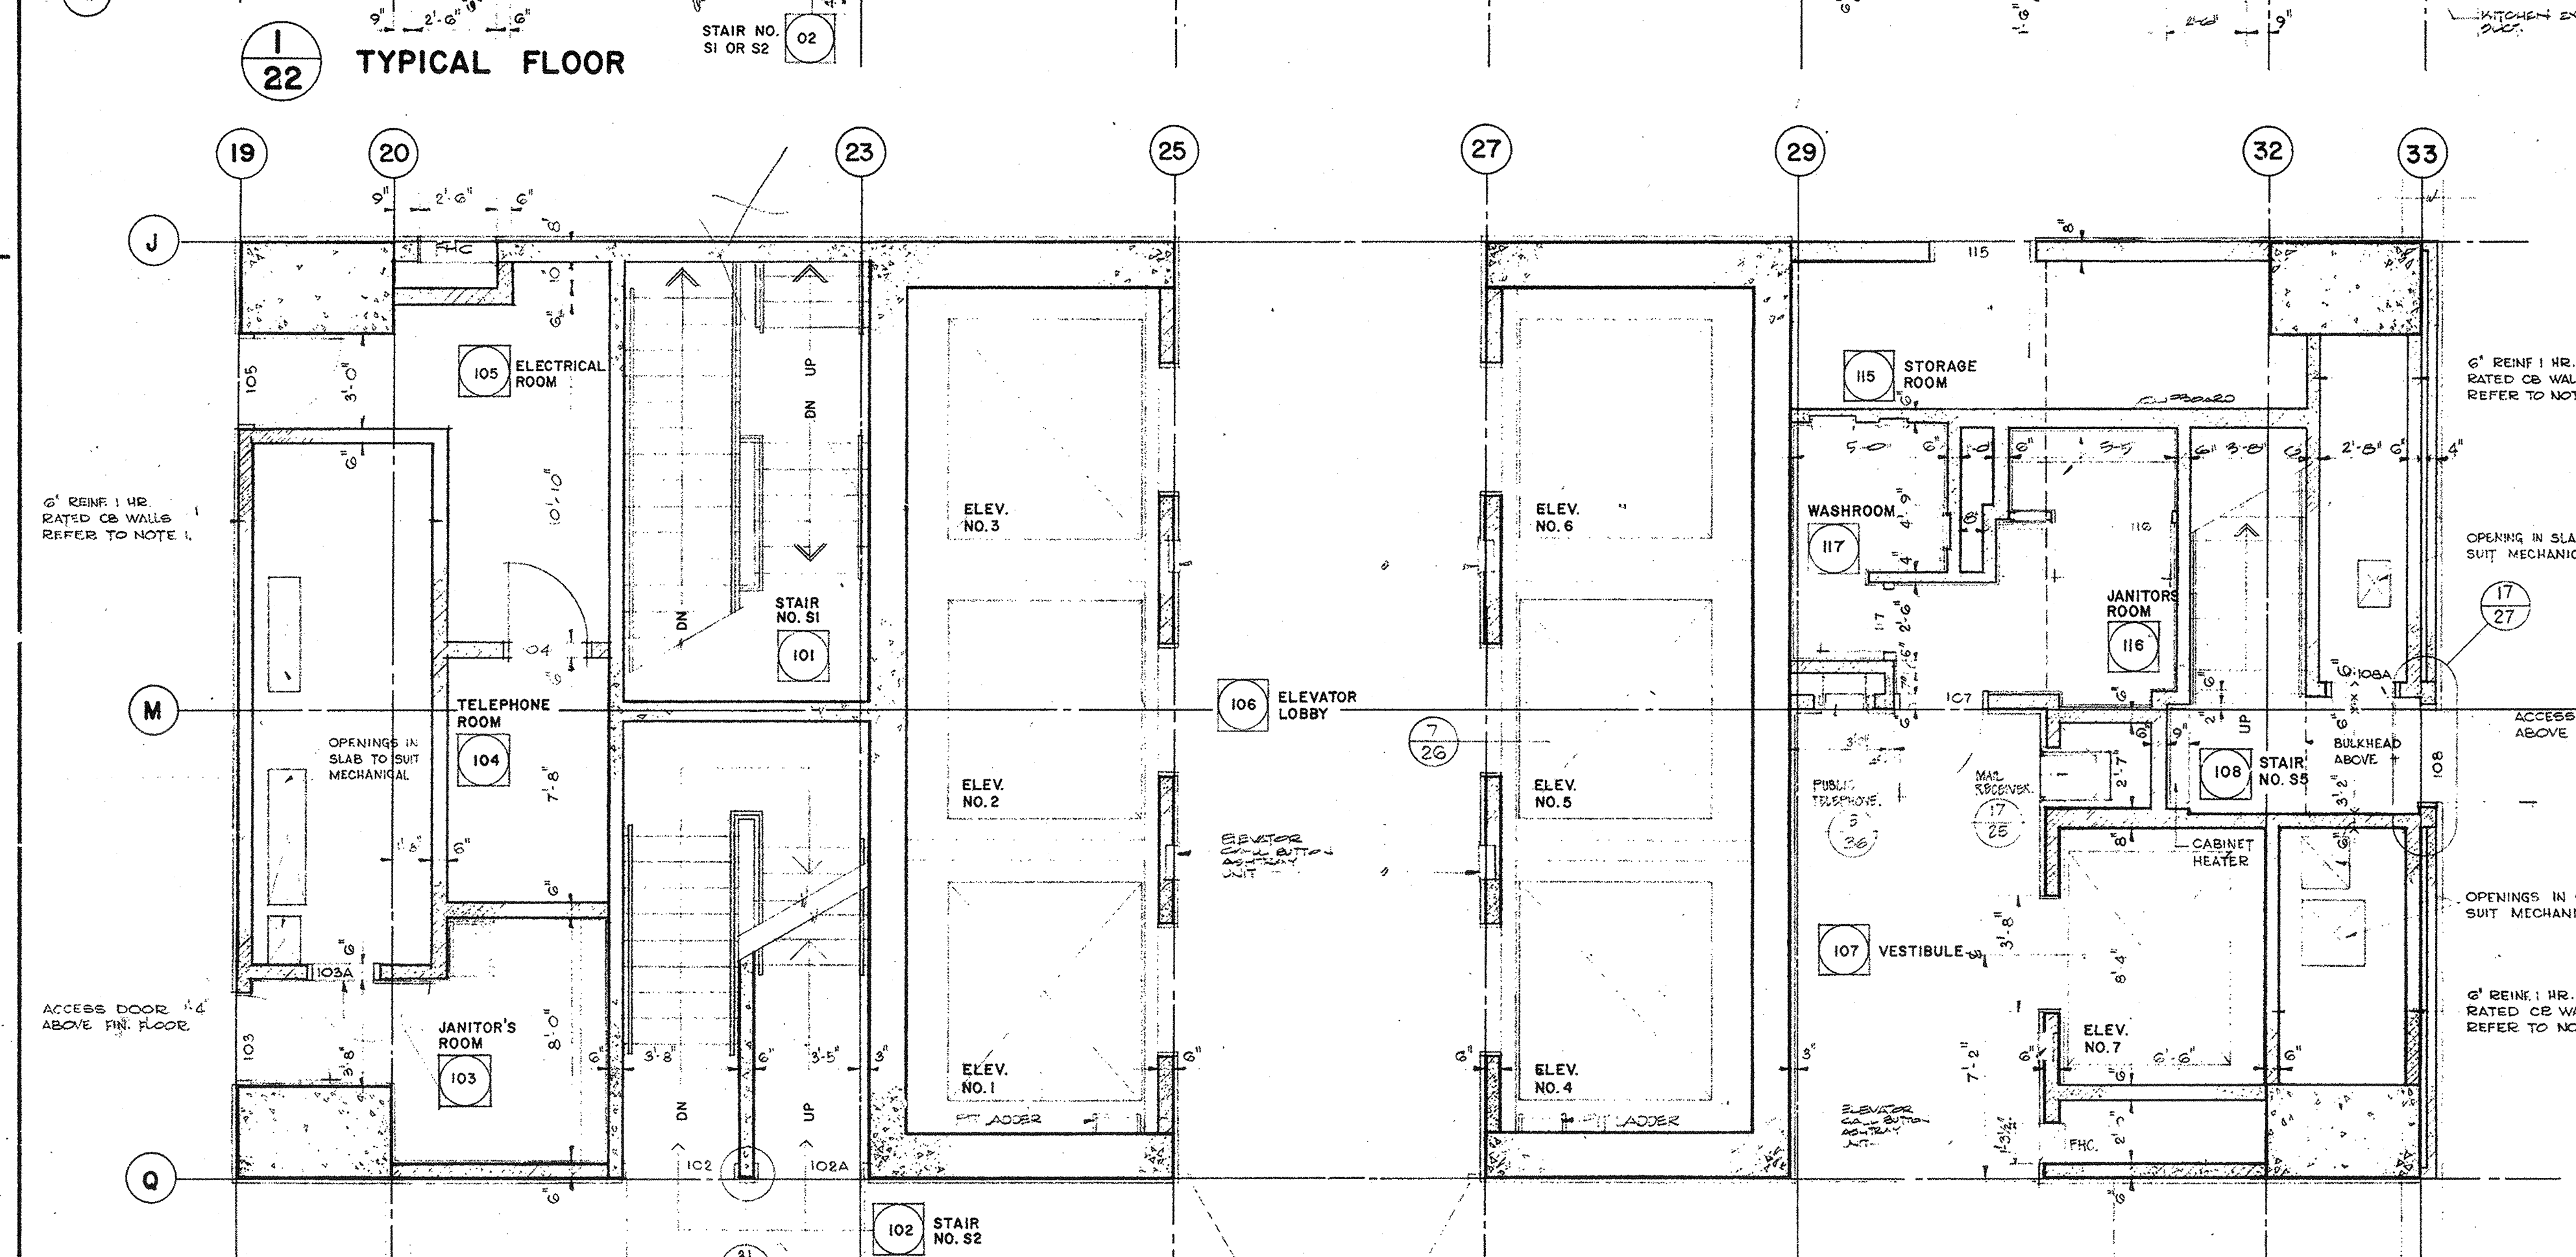
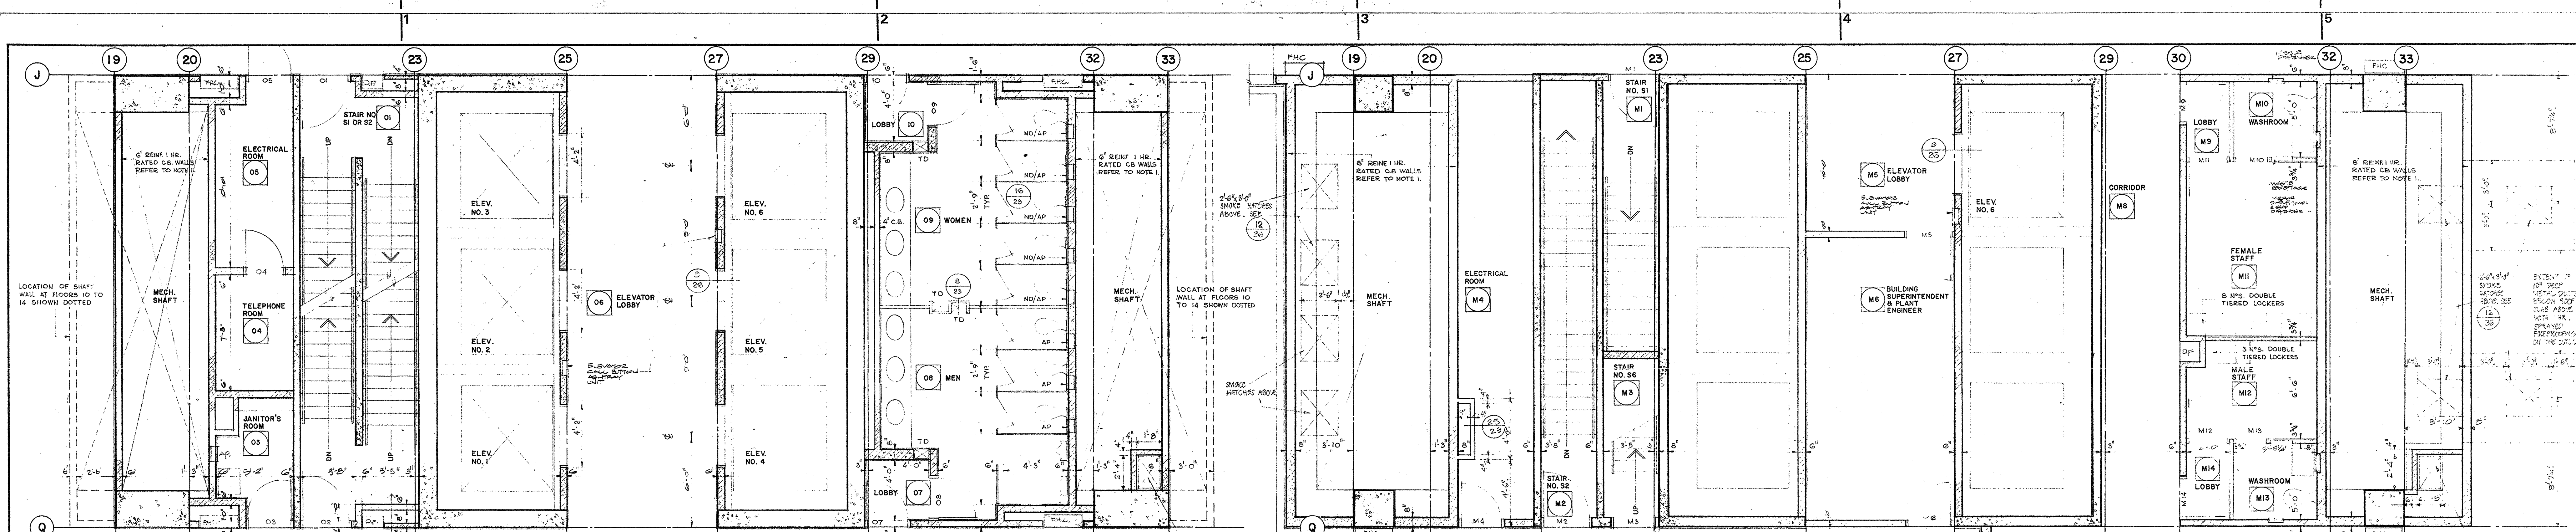


NOTES

1. CONC. BLOCK WALL TO MECHANICAL SHAFTS ALONG EAST-WEST DIRECTION AT NORTH & SOUTH END OF CORE TO BE REINFORCED VERTICALLY WITH #3 BARS AT 16" O.C. 1" PLACED NEARER TO INSIDE FACE SHAFTS.

Revisions

Drawn: [Signature]
Date: 15 FEB 1971
Checked: [Signature]
No. Ref. Description

NATIONAL LIBRARY OF CANADA

Head Office Building
University Avenue, Toronto, Canada

Searle Wilbee Rowland

Architects
Engineers
Planners
Toronto
Canada

This drawing is the property of Searle Wilbee Rowland & Roy

Sheet Title: SERVICE CORE PLANS
Scale: 1/4" = 1'-0"
Sheet Number: 69039-22