




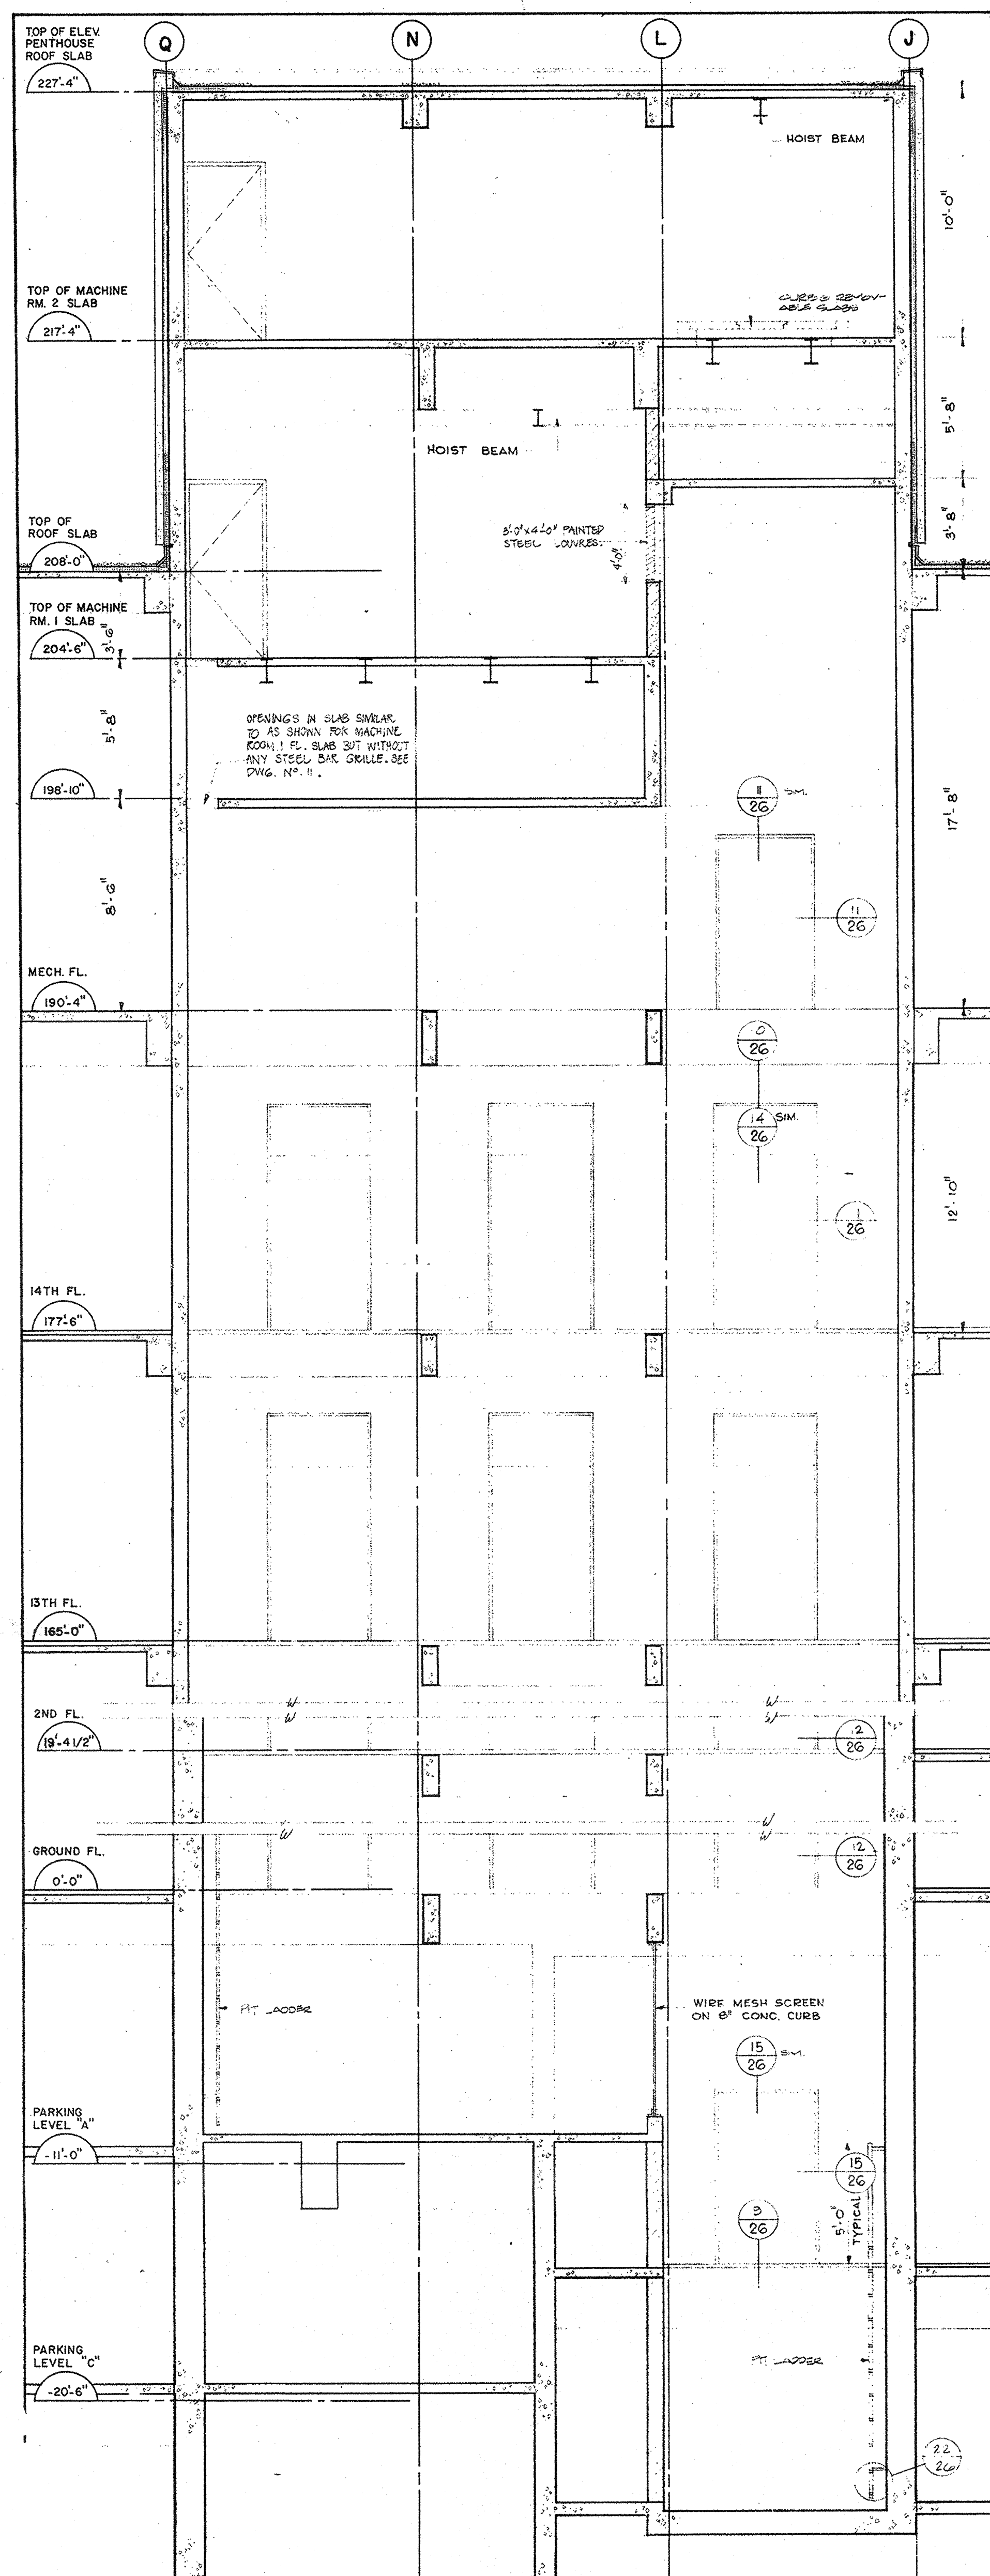


SECTION - PASSENGER ELEV. NOS 4, 5 & 6

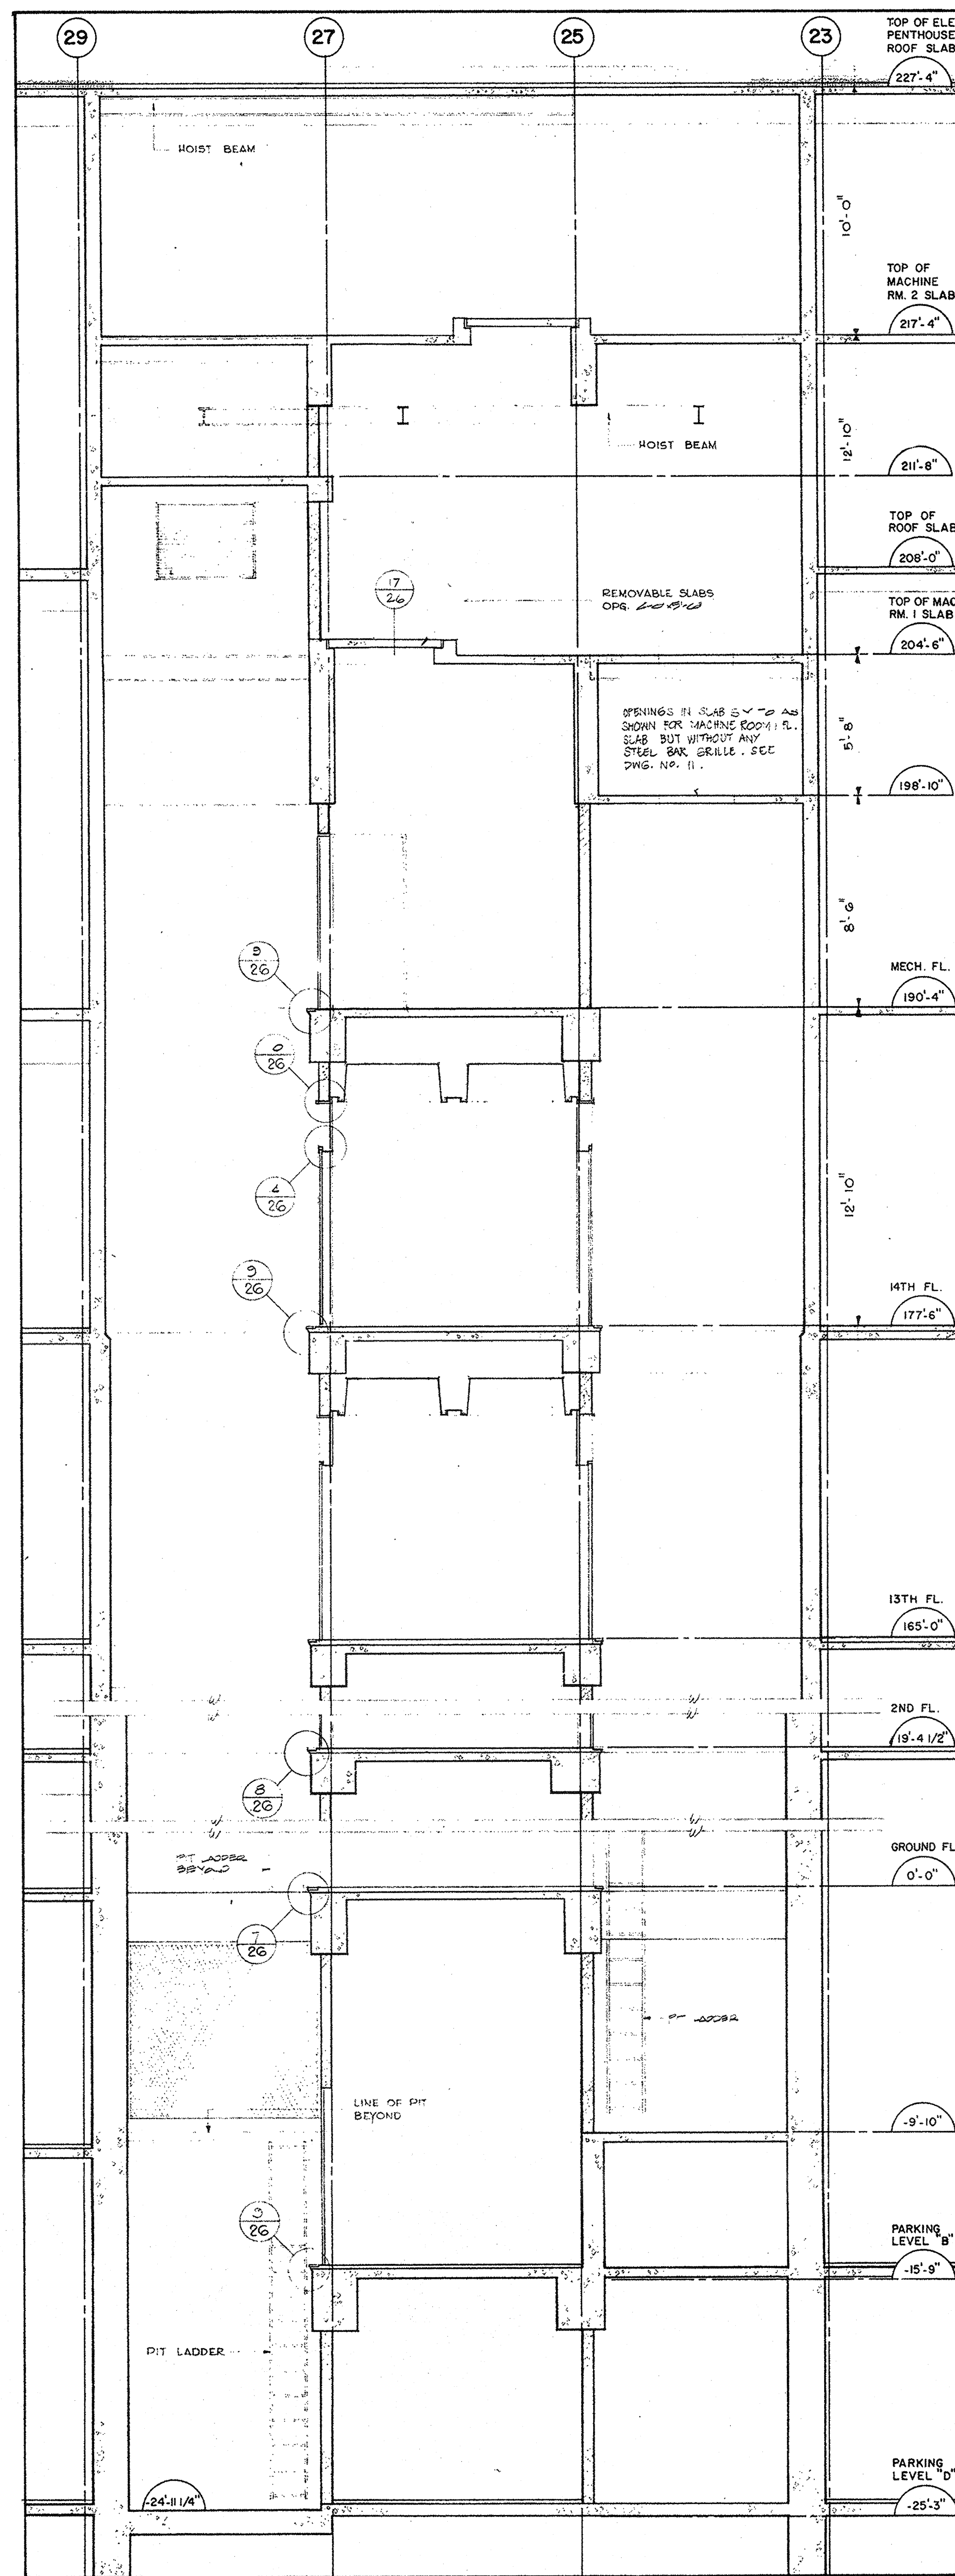


SECTION - PASSENGER ELEV. NOS 3 & 6

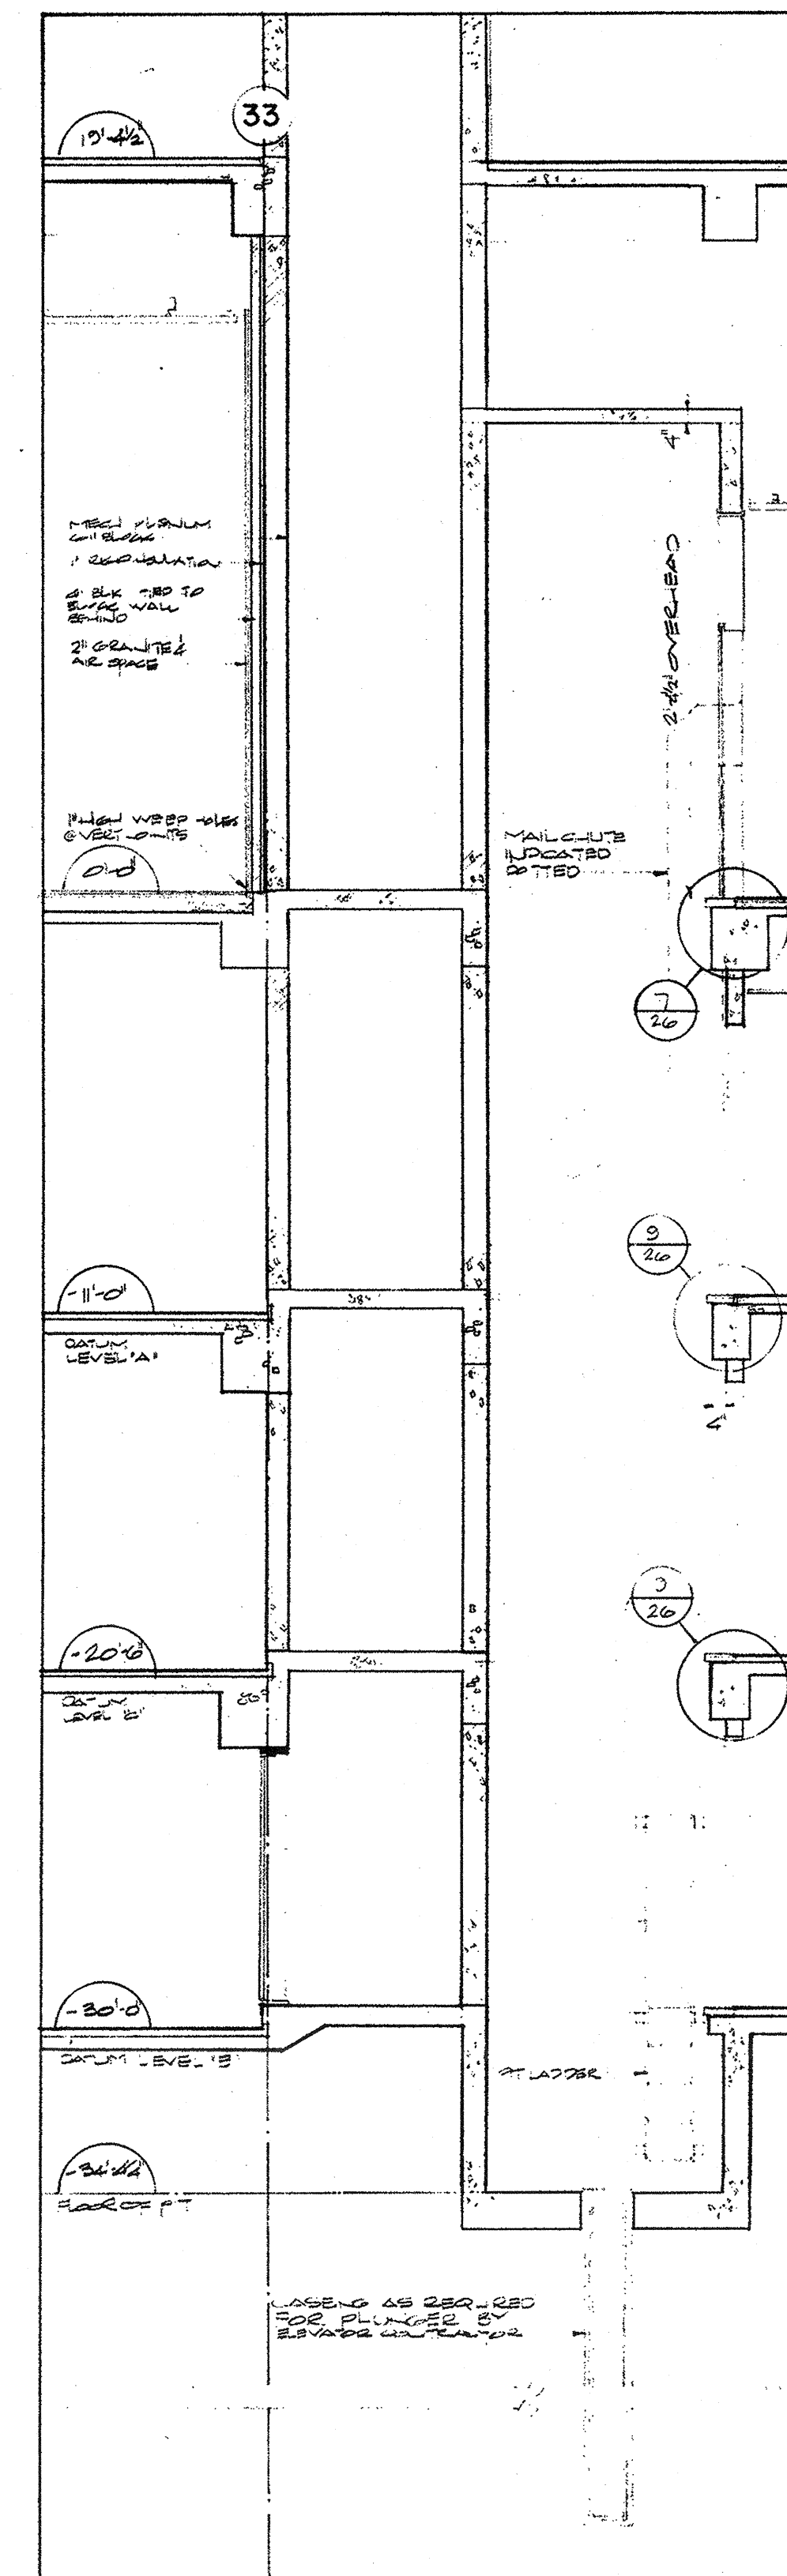


SECTION - PASSENGER SHUTTLE ELEV. NO. 7

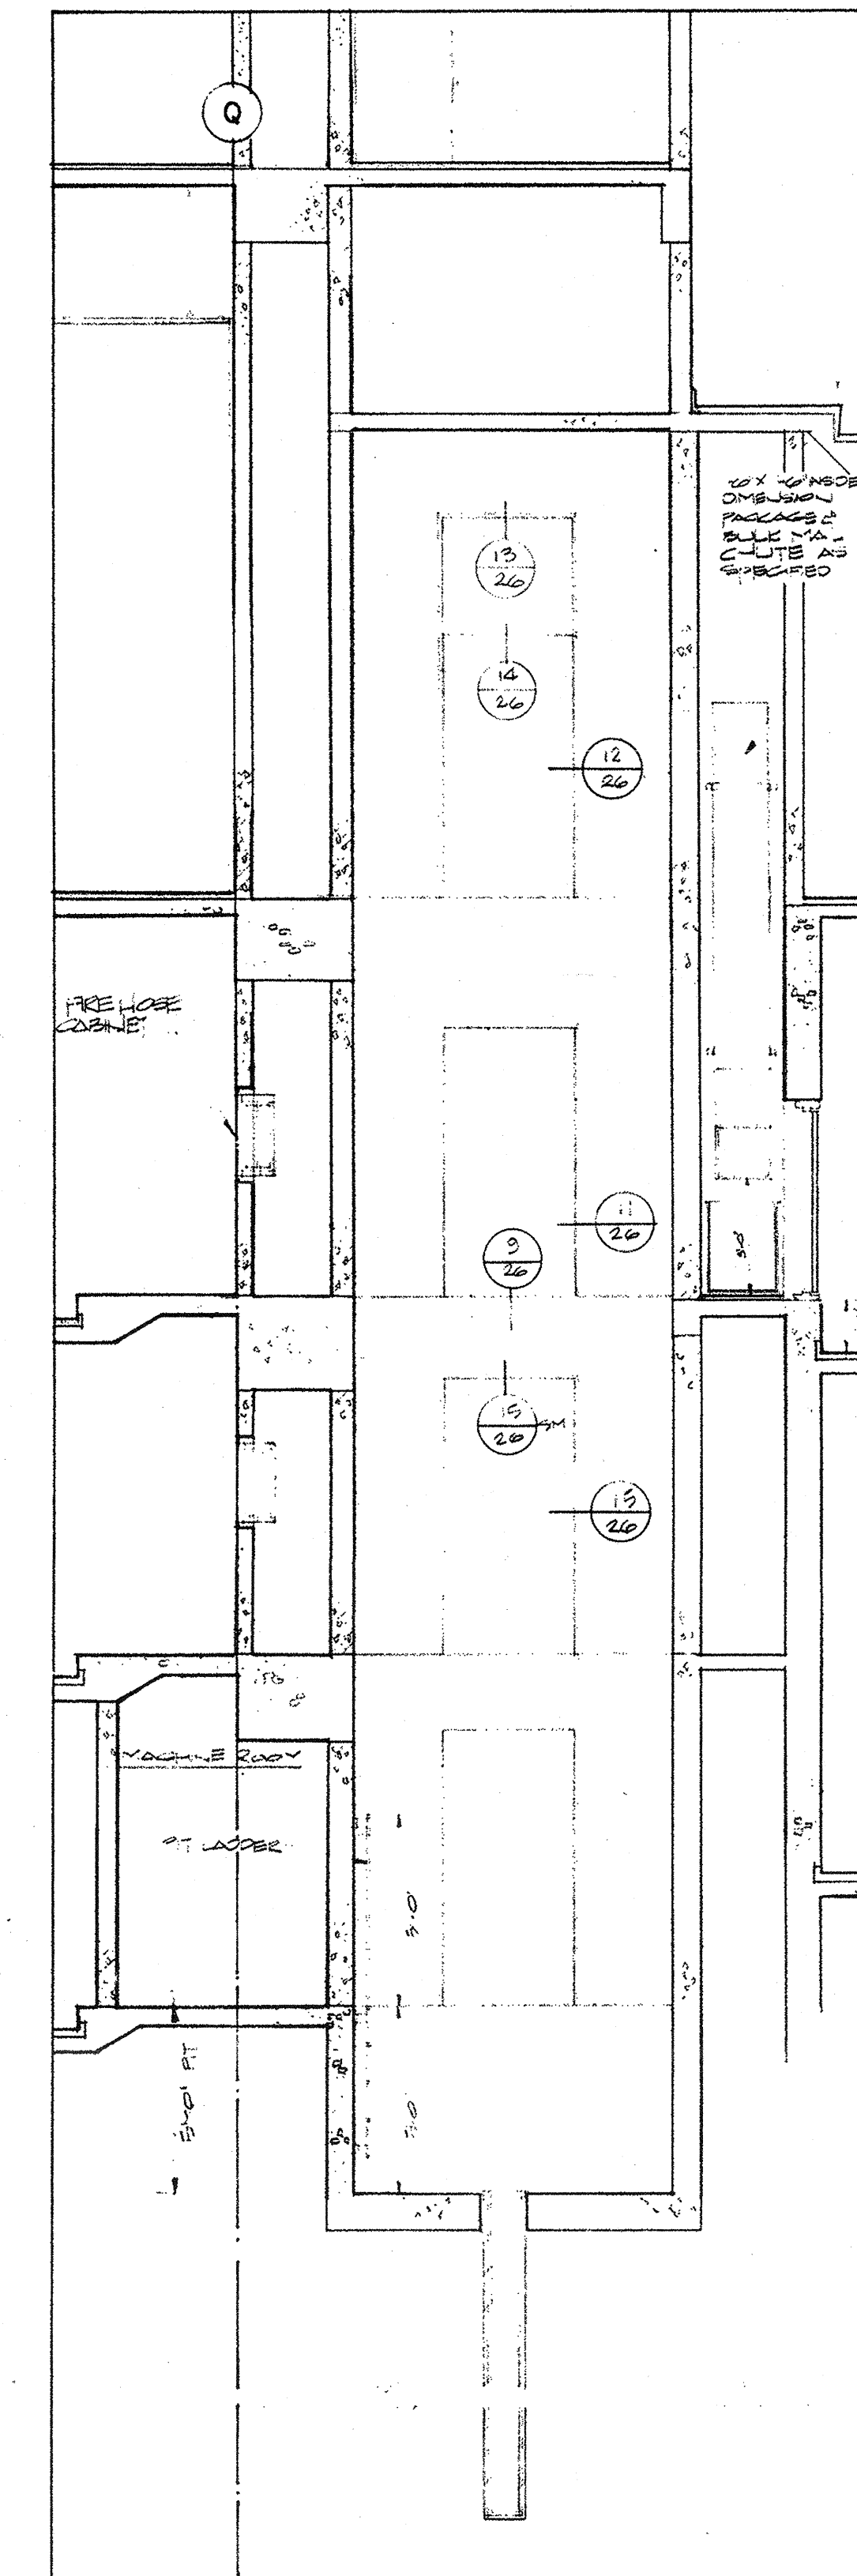


SECTION - PASSENGER SHUTTLE ELEV. NO. 7

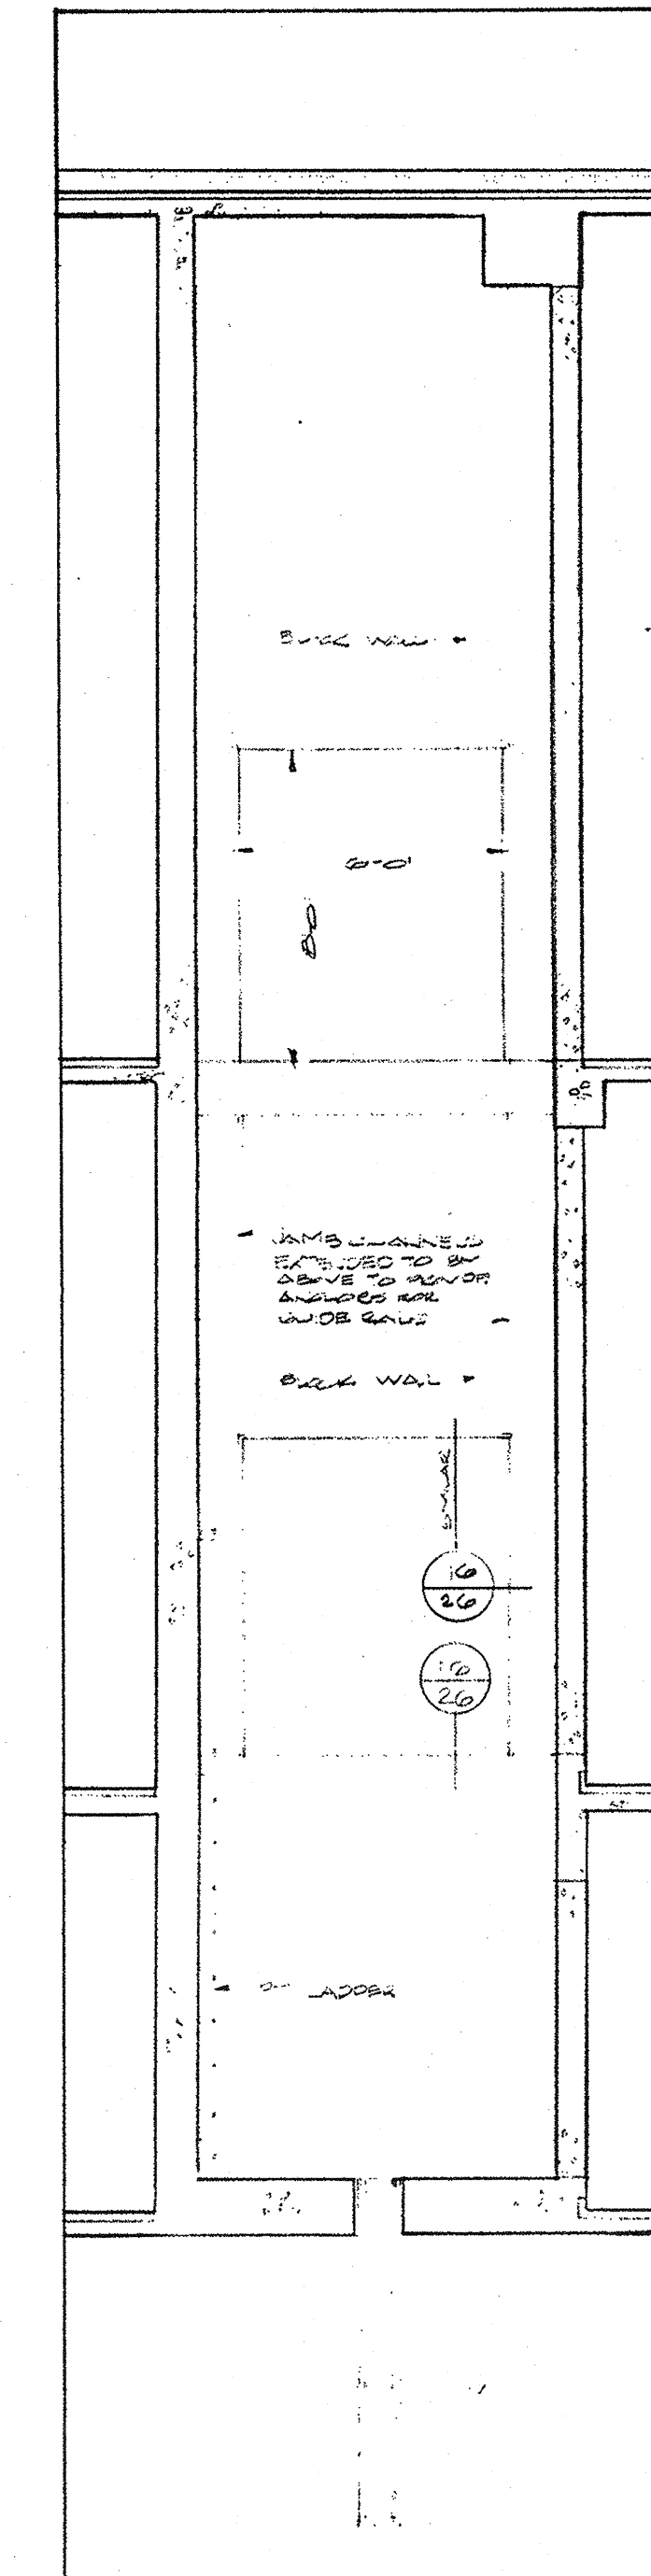


SECTION - FREIGHT SHUTTLE ELEV. NO. 8

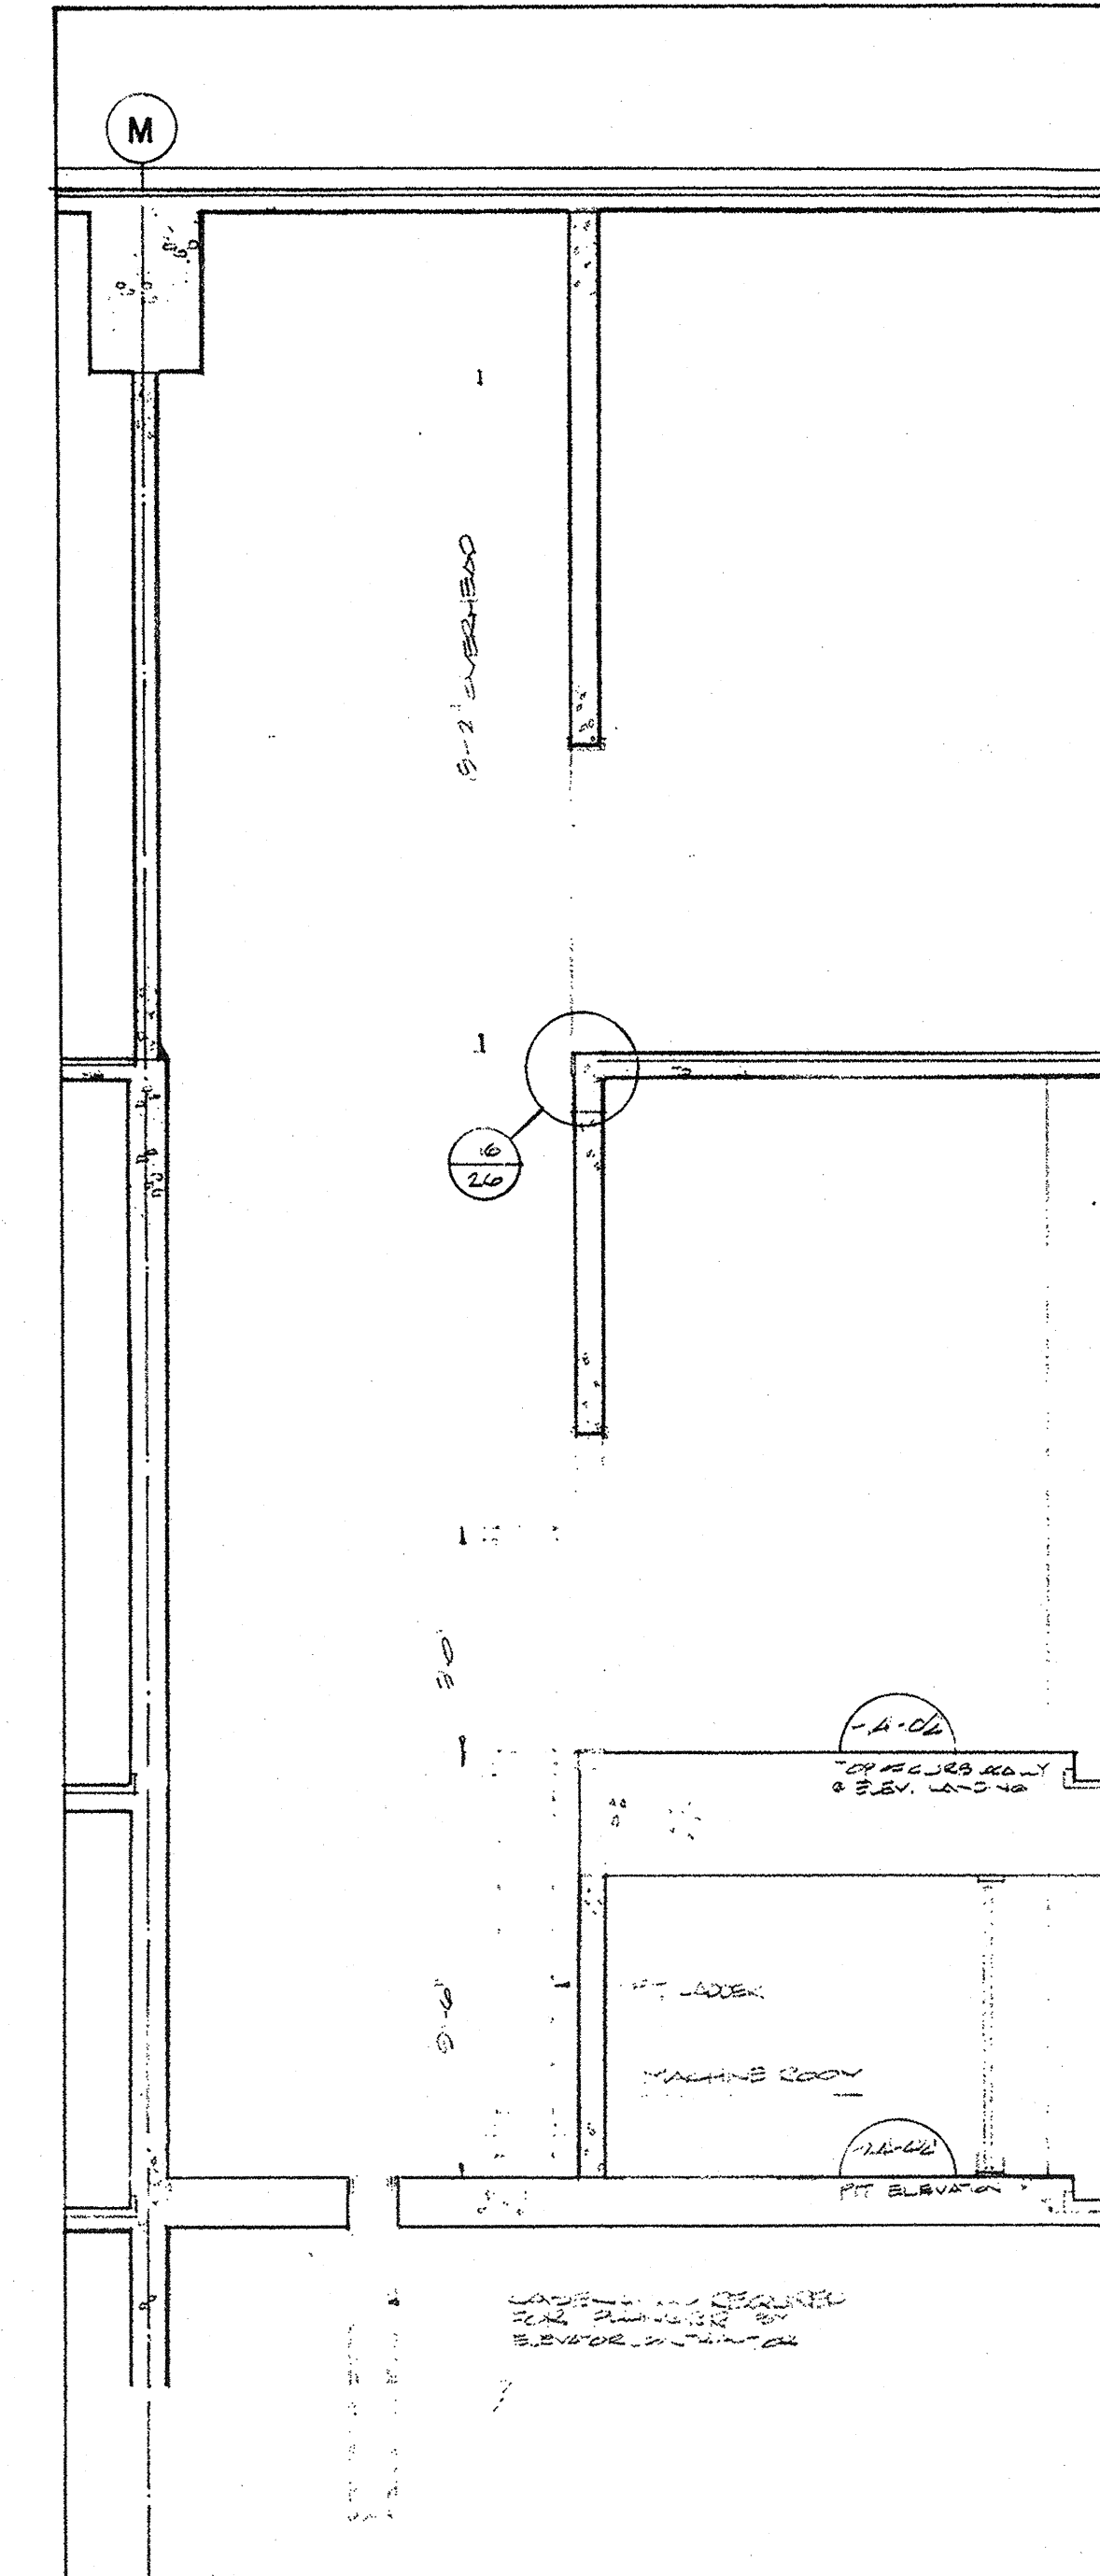


SECTION - FREIGHT SHUTTLE ELEV. NO. 8

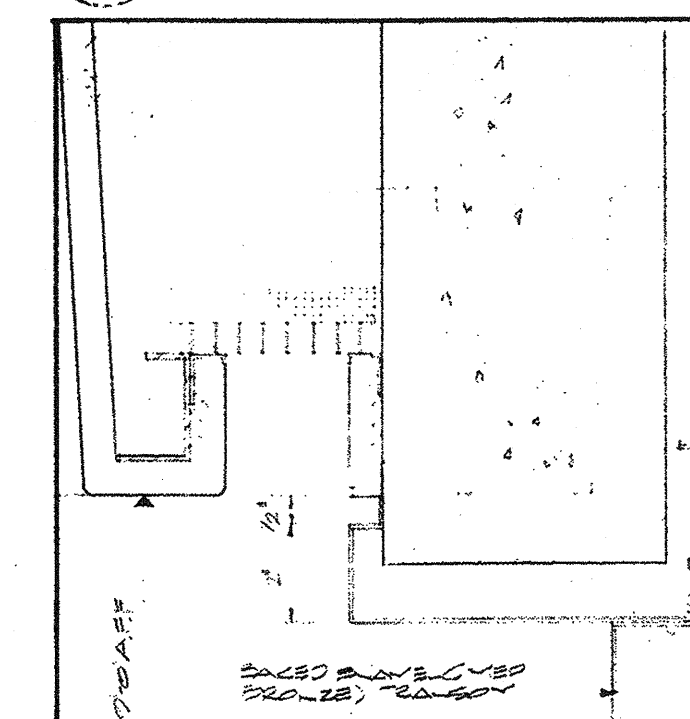


SECTION - HEAD AT TYP. ELEV. TRANSOM

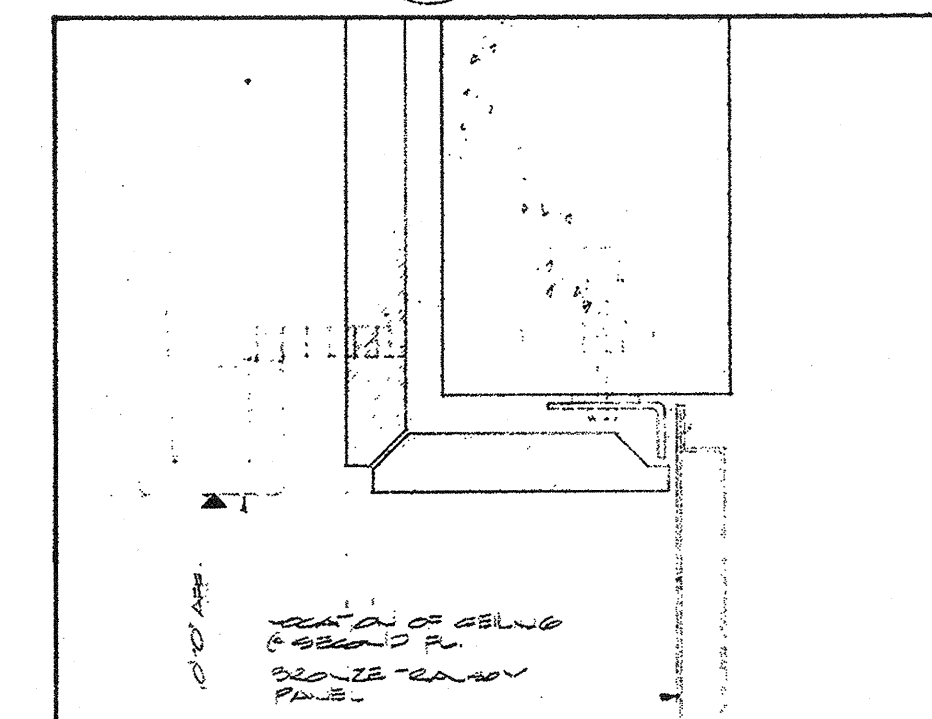


SECTION - HEAD AT GROUND & 2ND FL. ELEV. ENTRANCES

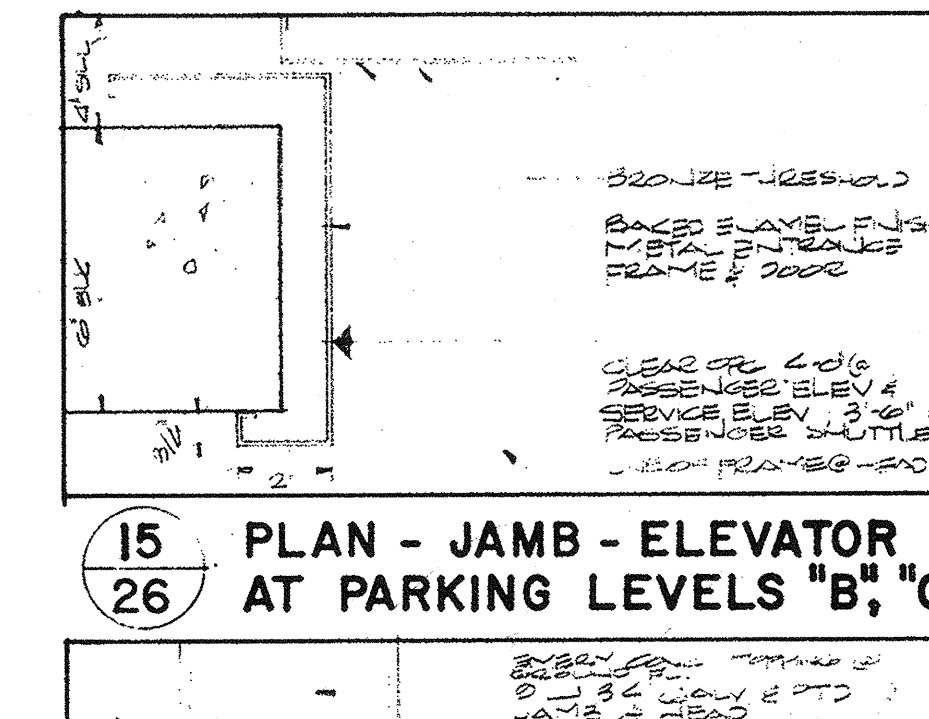


PLAN - JAMB - ELEVATOR AT PARKING LEVELS 'B', 'C', 'E'

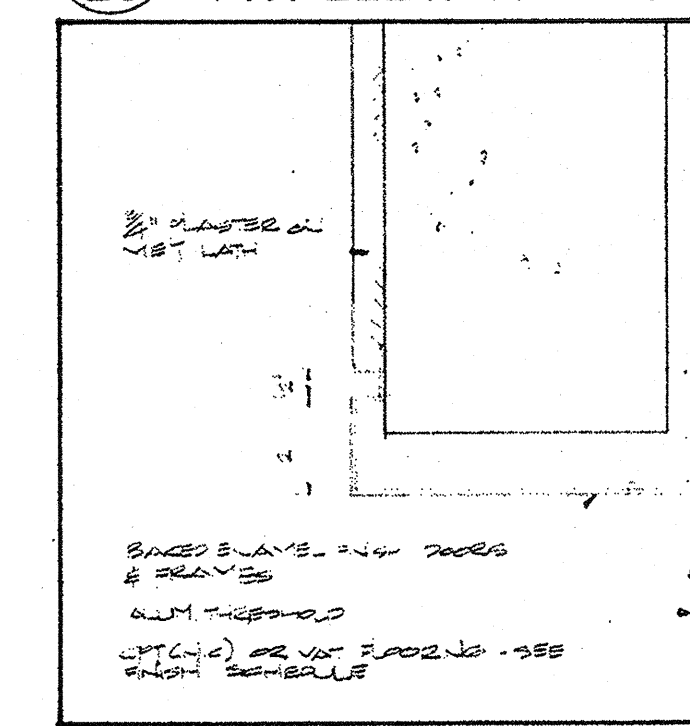


PLAN - JAMB AT TYP. ELEV. ENTRANCE

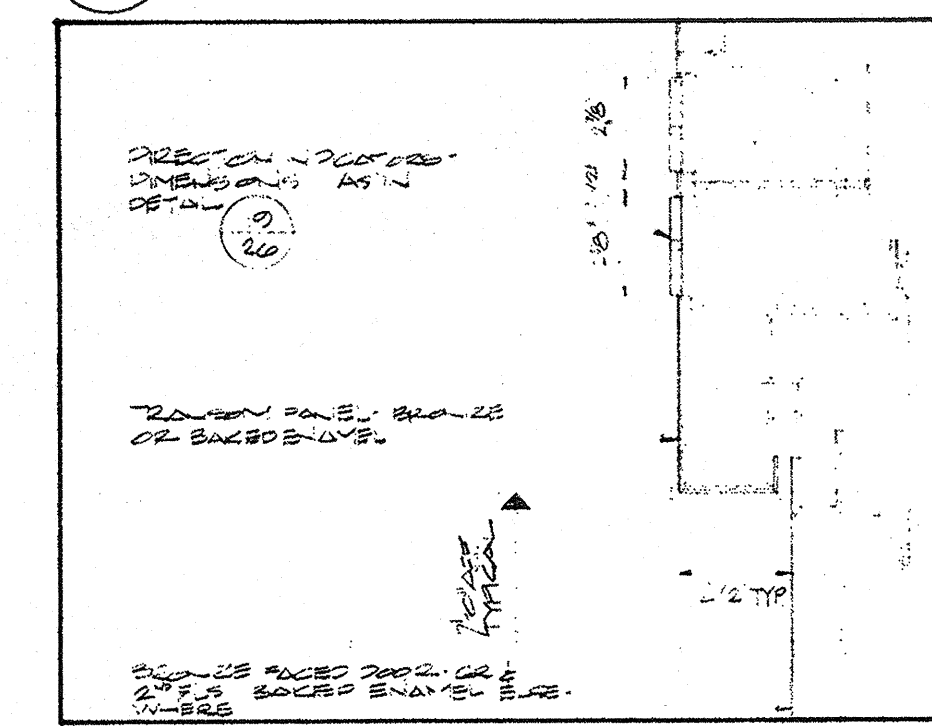


SECTION - TYP. TRANSOM PANEL AT ELEV. ENTRANCE

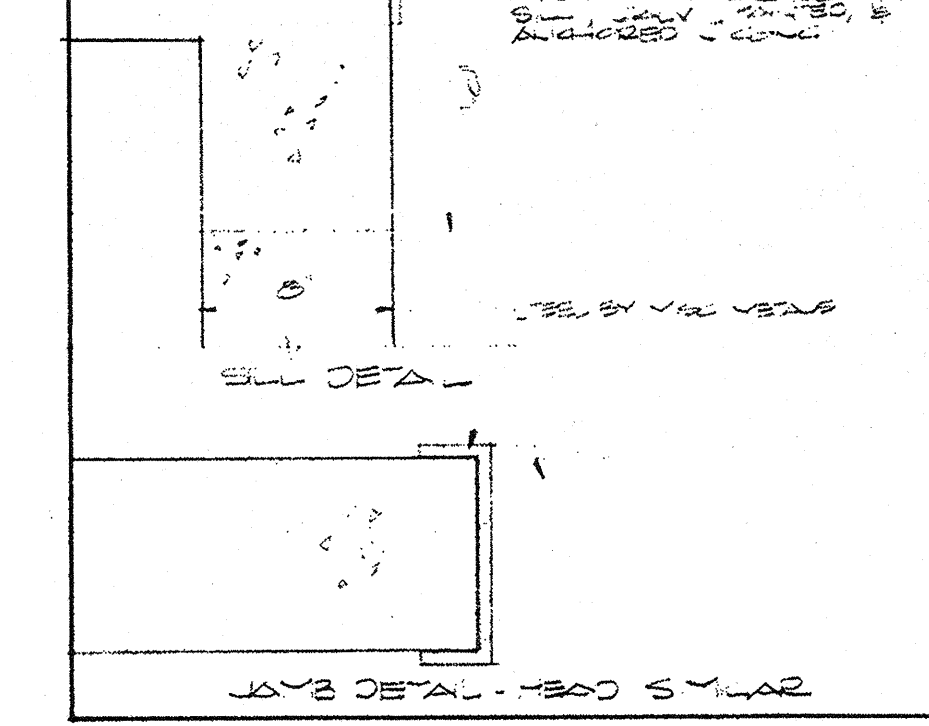


DETAIL - FREIGHT ELEV. NO. 8

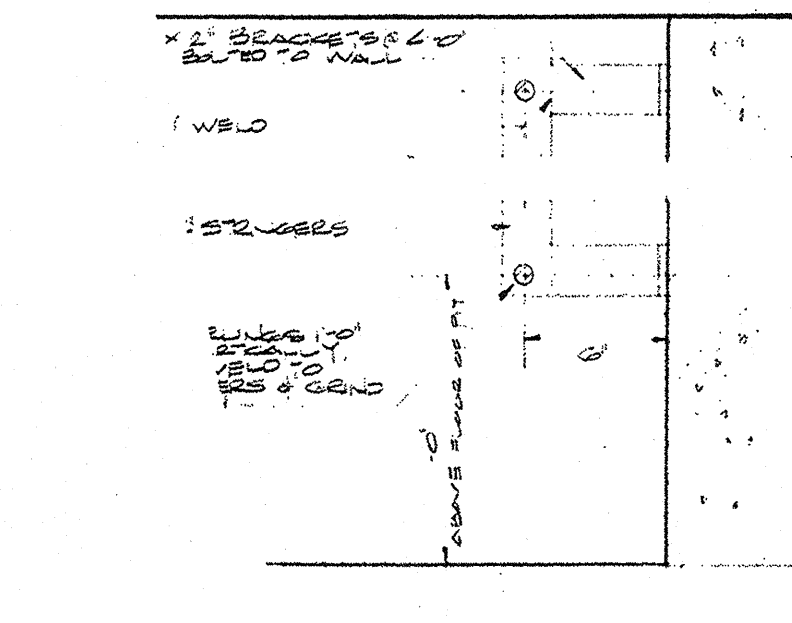


TAIL AT PIT LADDER

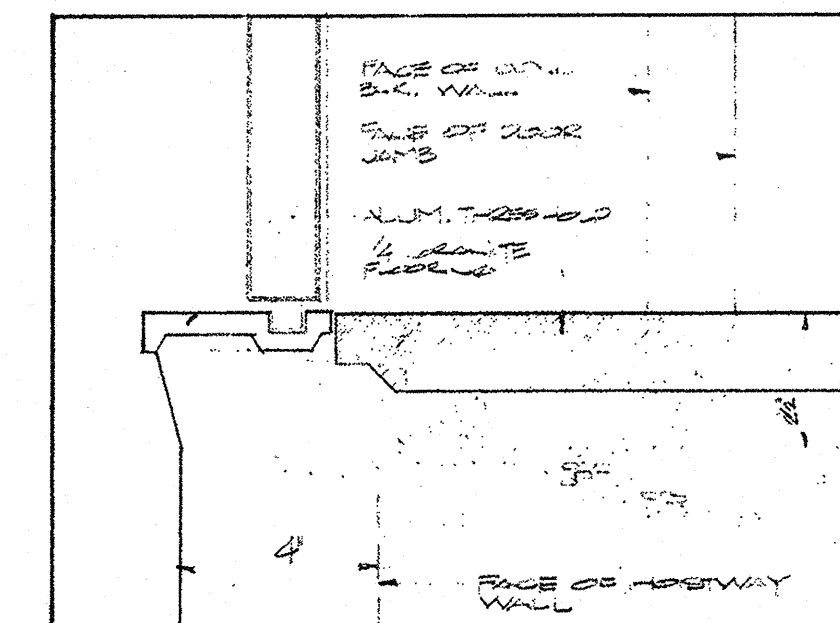


SECTION - THRESHOLD AT GROUND FL.

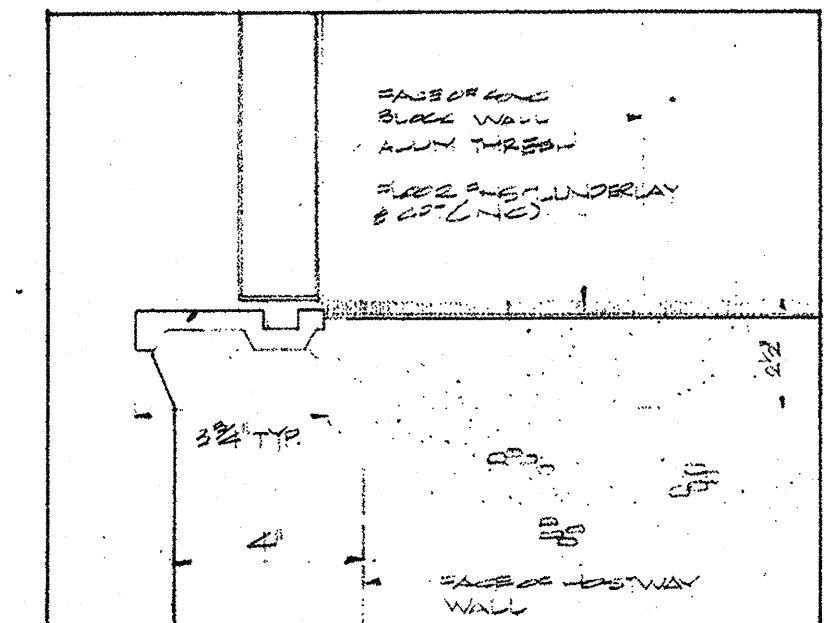


SECTION - THRESHOLD AT CARPET

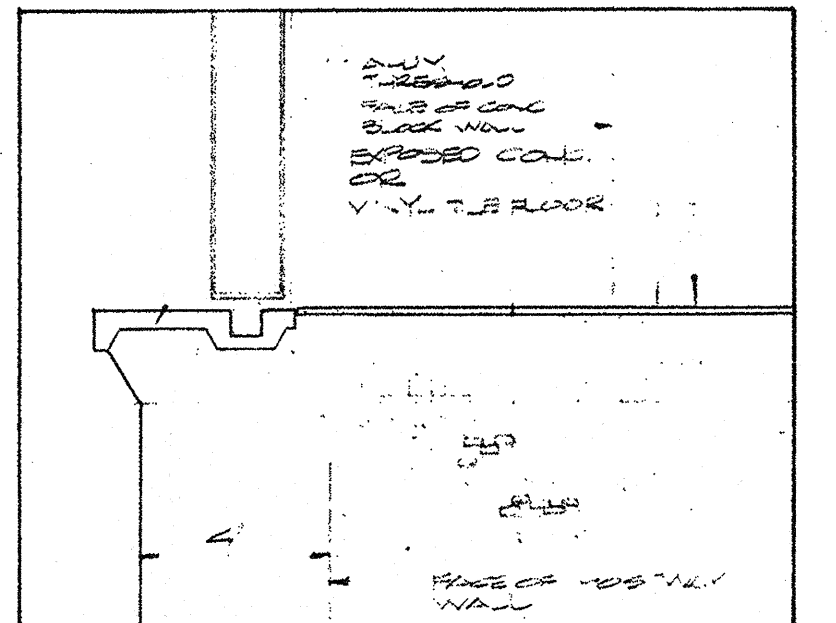


SECTION - TYP. THRESHOLD

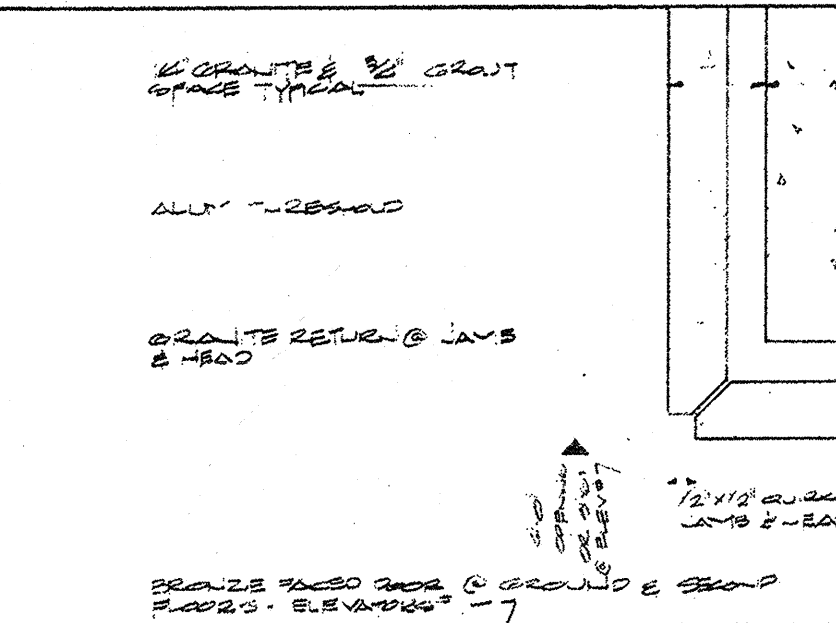


PLAN - JAMB AT GROUND, 2ND, 5TH FL. ELEV. ENTRANCE

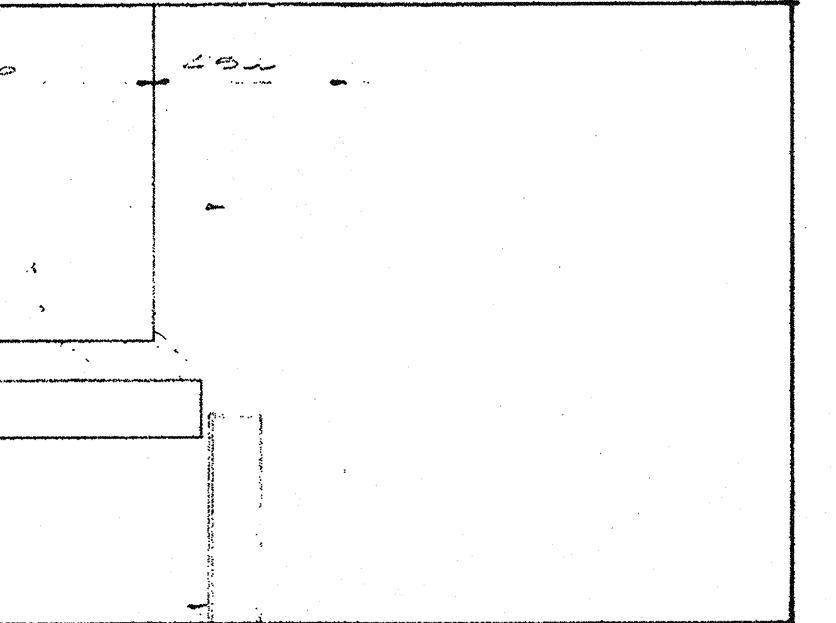


SECTION - MACHINE RM. FLOOR - REMOVABLE SLAB

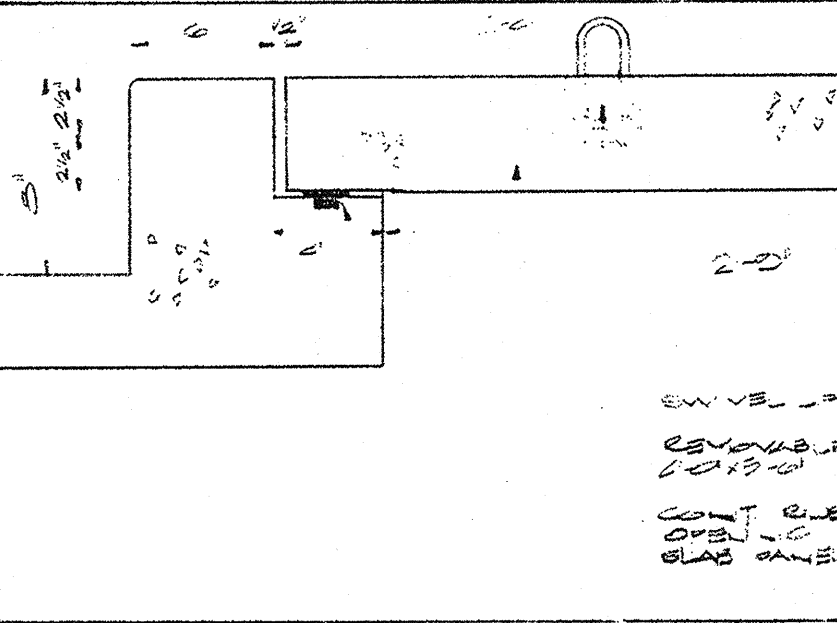


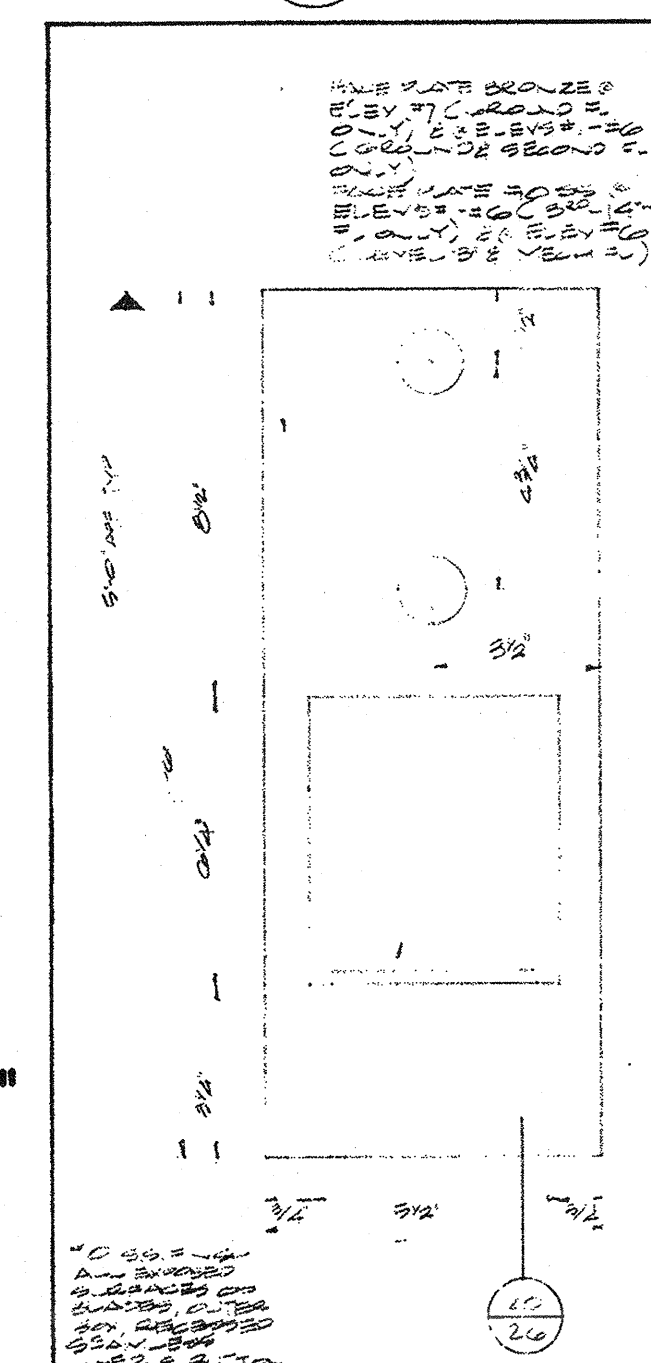

ELEVATION - PASS. ELEVATOR CALL BUTTON PANEL

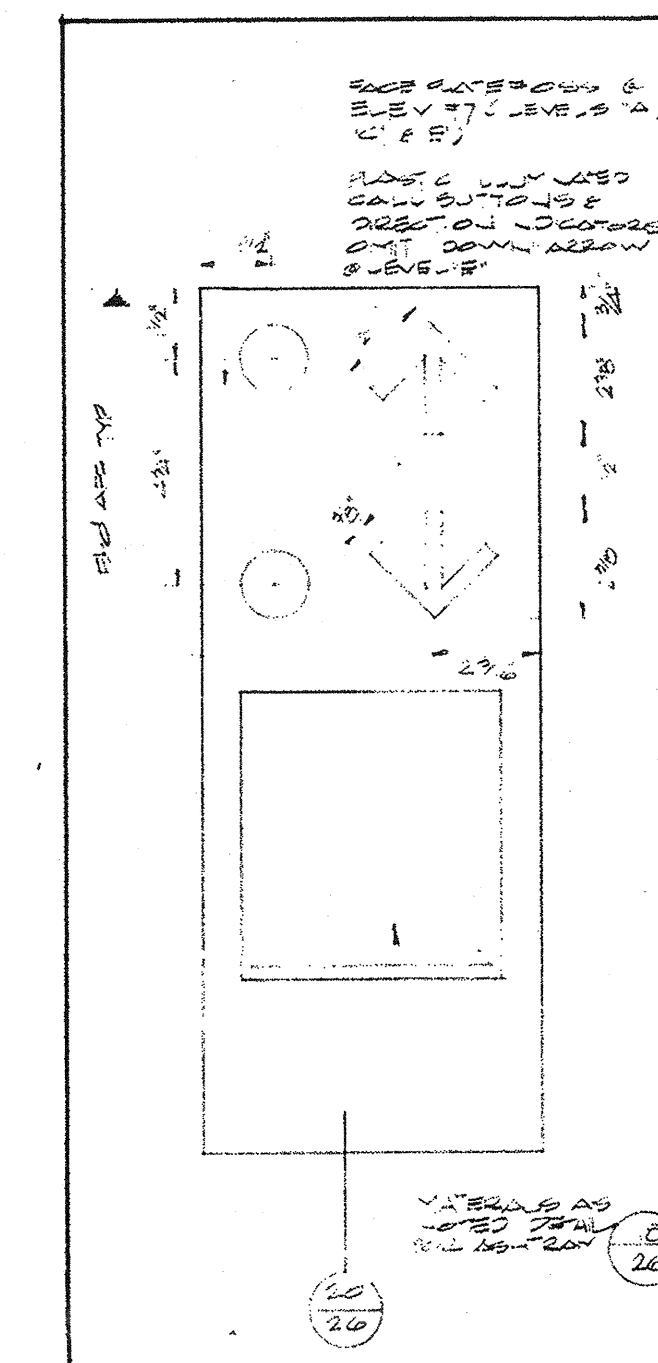

ELEVATION - PASS. SHUTTLE ELEV. CALL BUTTON PANEL

No.	Ref.	Description	Date
1		REVISIONS	
2		DATE	5 FEB 1971
3		CHECKED BY	
4		DESIGN	
5		ARCHITECTURAL	
6		MECHANICAL	
7		ELECTRICAL	
8		PLUMBING	
9		PAINTING	
10		SCULPTURE	
11		LANDSCAPE	
12		INTERIOR	
13		EXTERIOR	
14		STRUCTURAL	

All measurements must be checked on the work by the contractor. All prints and specifications are the property of the architect and must be returned at the completion of the work. This drawing not to be used for construction purposes until countersigned by:

Date: 5 FEB 1971

Drawn: [Signature]

Checked: [Signature]

Design: [Signature]

Architectural: [Signature]
























NATIONAL LIFE OF CANADA

Head Office Building

University Avenue, Toronto, Canada

Searle Wilbee Rowland

Architects

Engineers

Planners

Toronto, Canada

This drawing is the property of

Neish Owen Rowland & Roy

Sheet Title: ELEVATOR SECTIONS & DETAILS

Scale: 1/4", 1/2", 3/4", 1"-0"

Sheet Number: 69039-26