


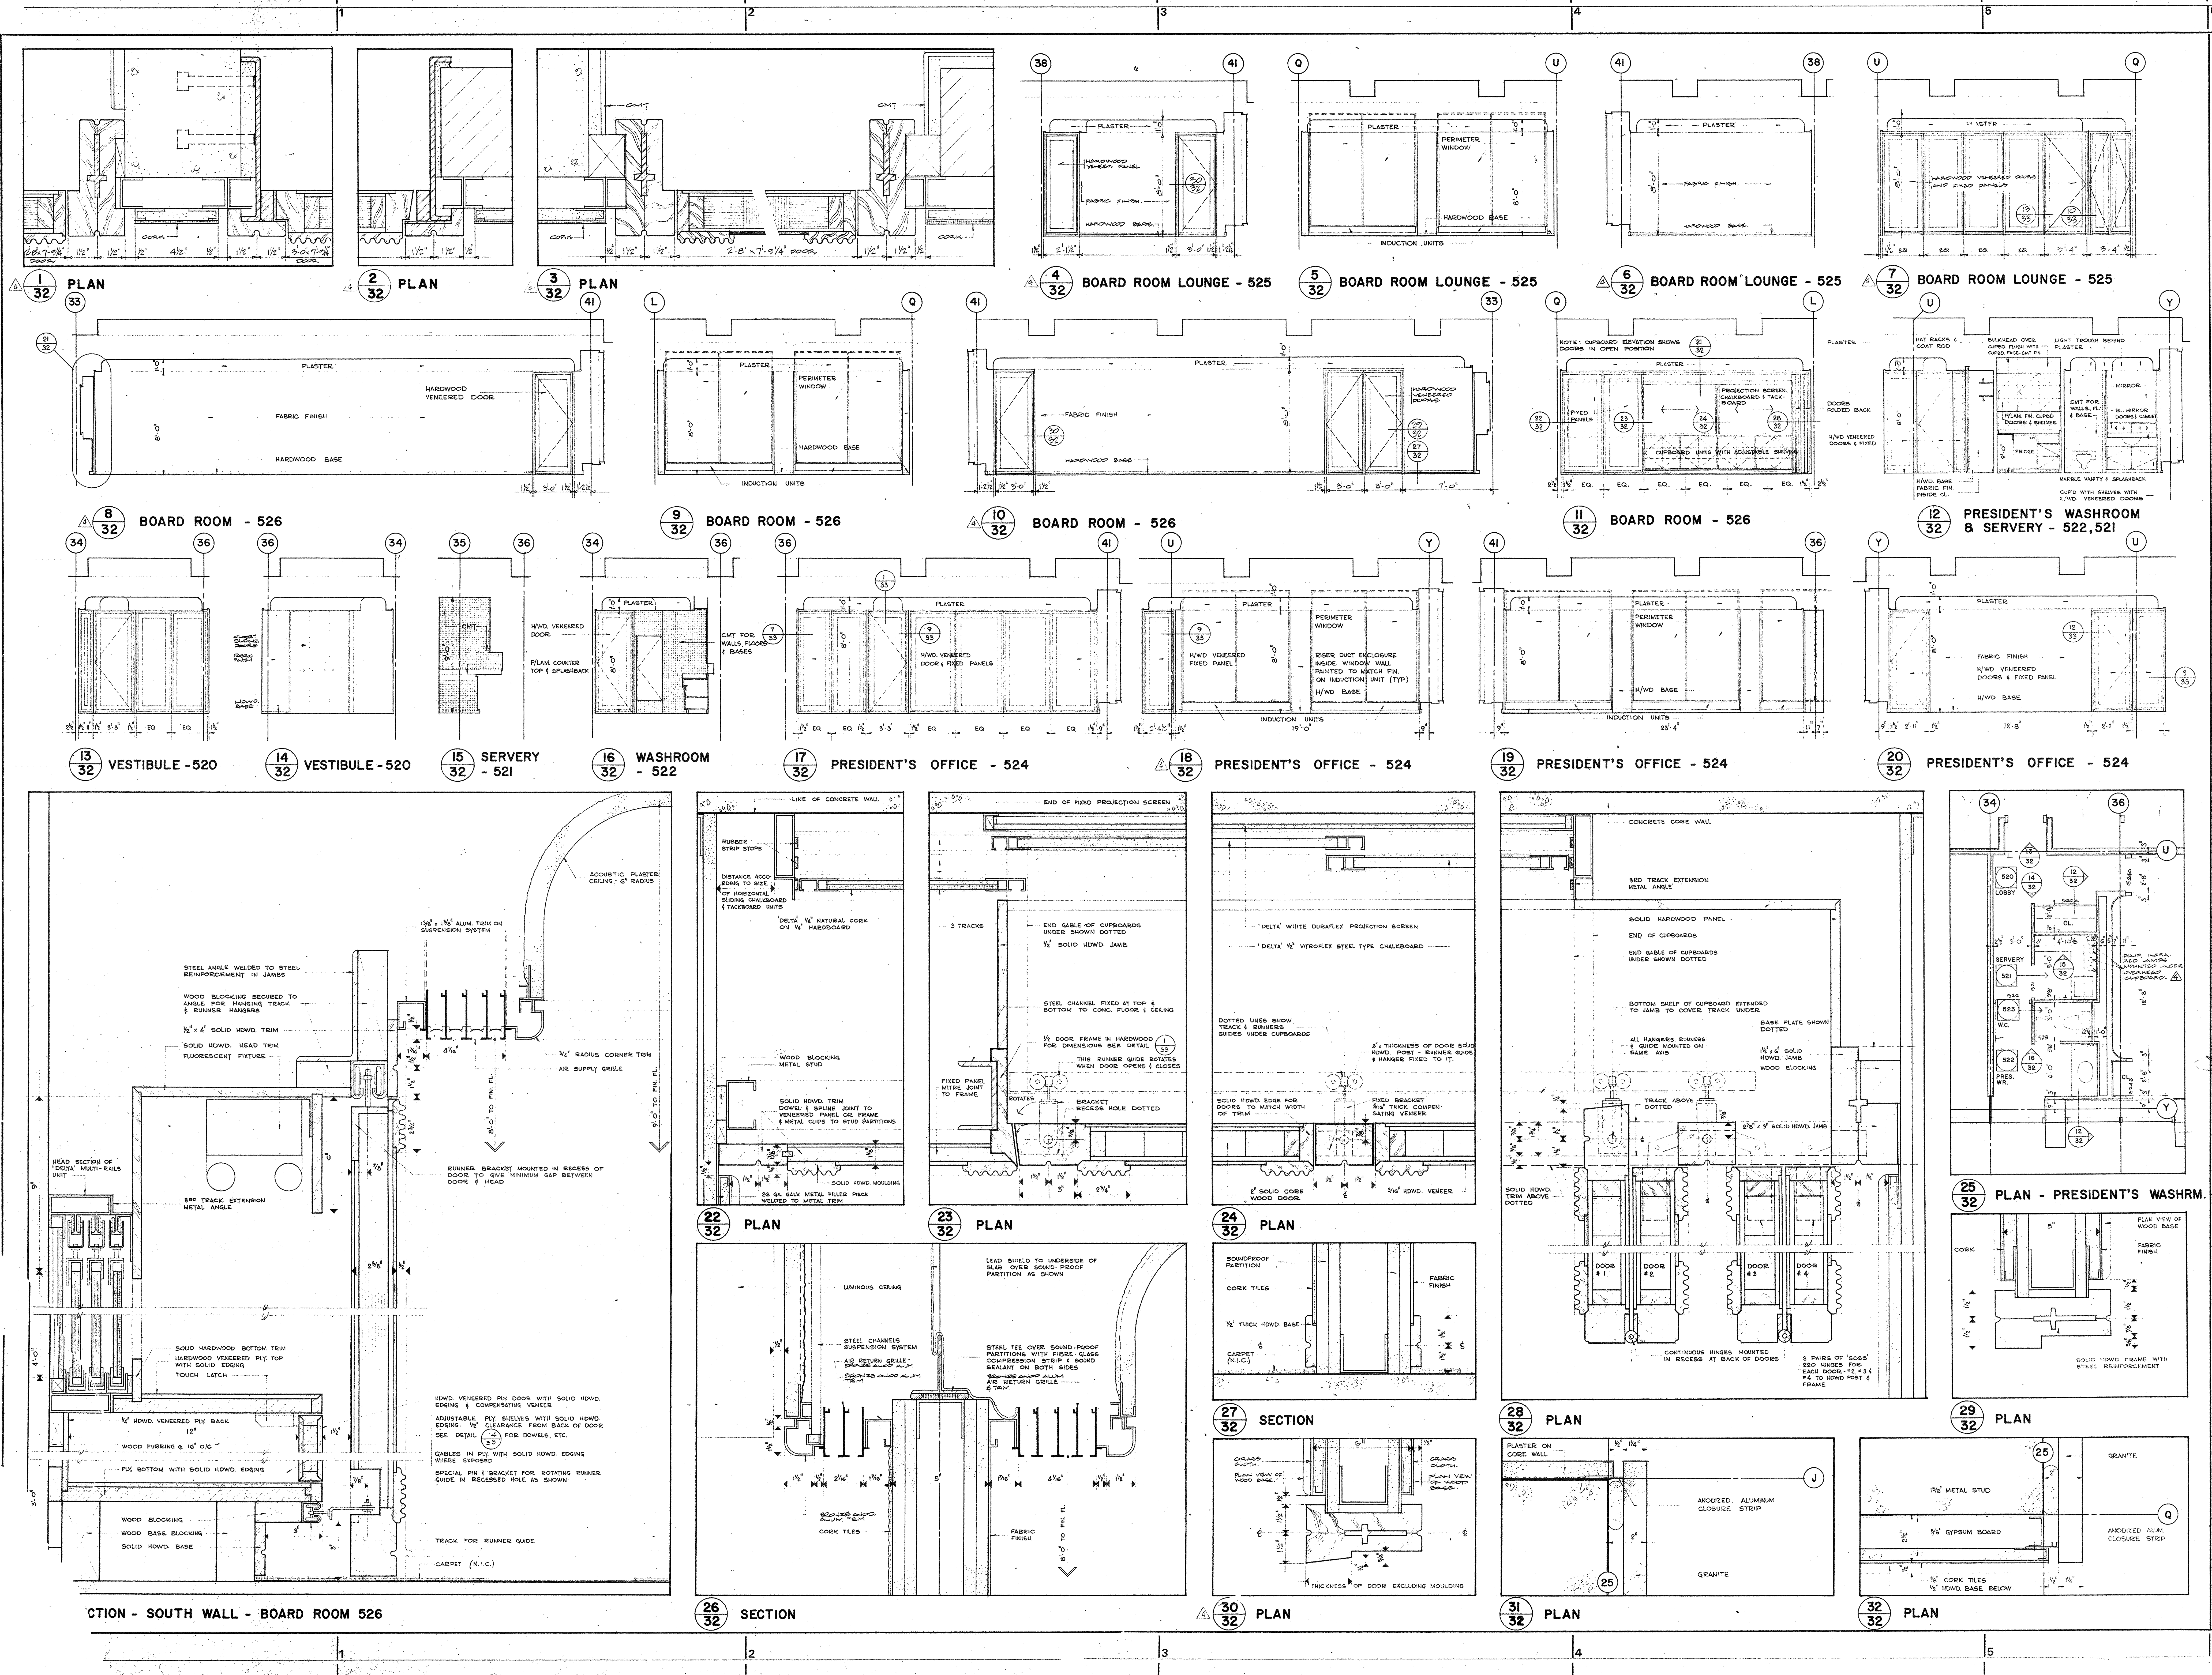

GENERAL NOTE:
1. CONTRACTOR TO CHECK EXISTING DIMENSIONS INTERNALLY BEFORE MANUFACTURING ALL PARTS AS SHOWN.

CUPBOARD HARDWARE
8055 HINGES AT BOTH ENDS
8056 1/2" x 2 1/2" OR 8058
2 DOORS TO 1 MIDDLE 8058
HARDWARE 8 HINGES SUPPLIED BY S. GREENMAN OF LONDON
ENGLAND
LATCHES - 1 FOR EACH LOCK
INVISIBLE TOUCH LATCH

HARDWARE FOR FOLDING DOOR
"CROWDERTRACK"
C-104 INDUSTRIAL DOOR
TRACK
HANGERS - "CROWDER"
C-103-4 HANGERS
RUNNER GUIDES & TRACKS -
"CROWDERTRACK" DOOR
SPECIAL MADE UP 8057
PIN FOR FIXING TO DOOR
(ALSO C.F. 113.2) 1 NO.
PULLEY REQUIRED
SPECIAL LENGTH 1/2"
BRACKETS.

Revisions
Drawn AM
Date 2 FEB 1971
Checked
Pre-Design
Design
Architectural
Structural
Heating
Sanitary
Electrical
Specifications
Process
Printed

All measurements must be checked on the work by the contractor.
All prints and specifications are the property of the architect and must be returned at the completion of the work.
This drawing not to be used for construction purposes without countersignature by:
Date
Signature

NATIONAL LIFE OF CANADA
Head Office Building
University Avenue, Toronto, Canada

Searle Wilbee Rowland
Architects
Engineers
Planners
Toronto
Canada

This drawing is the property of
Keith Owen Rowland & Ray

EXECUTIVE OFFICES
ELEVATIONS & DETAILS
Scale: 1/4" = 1'-0"
Sheet No. 69039-32