




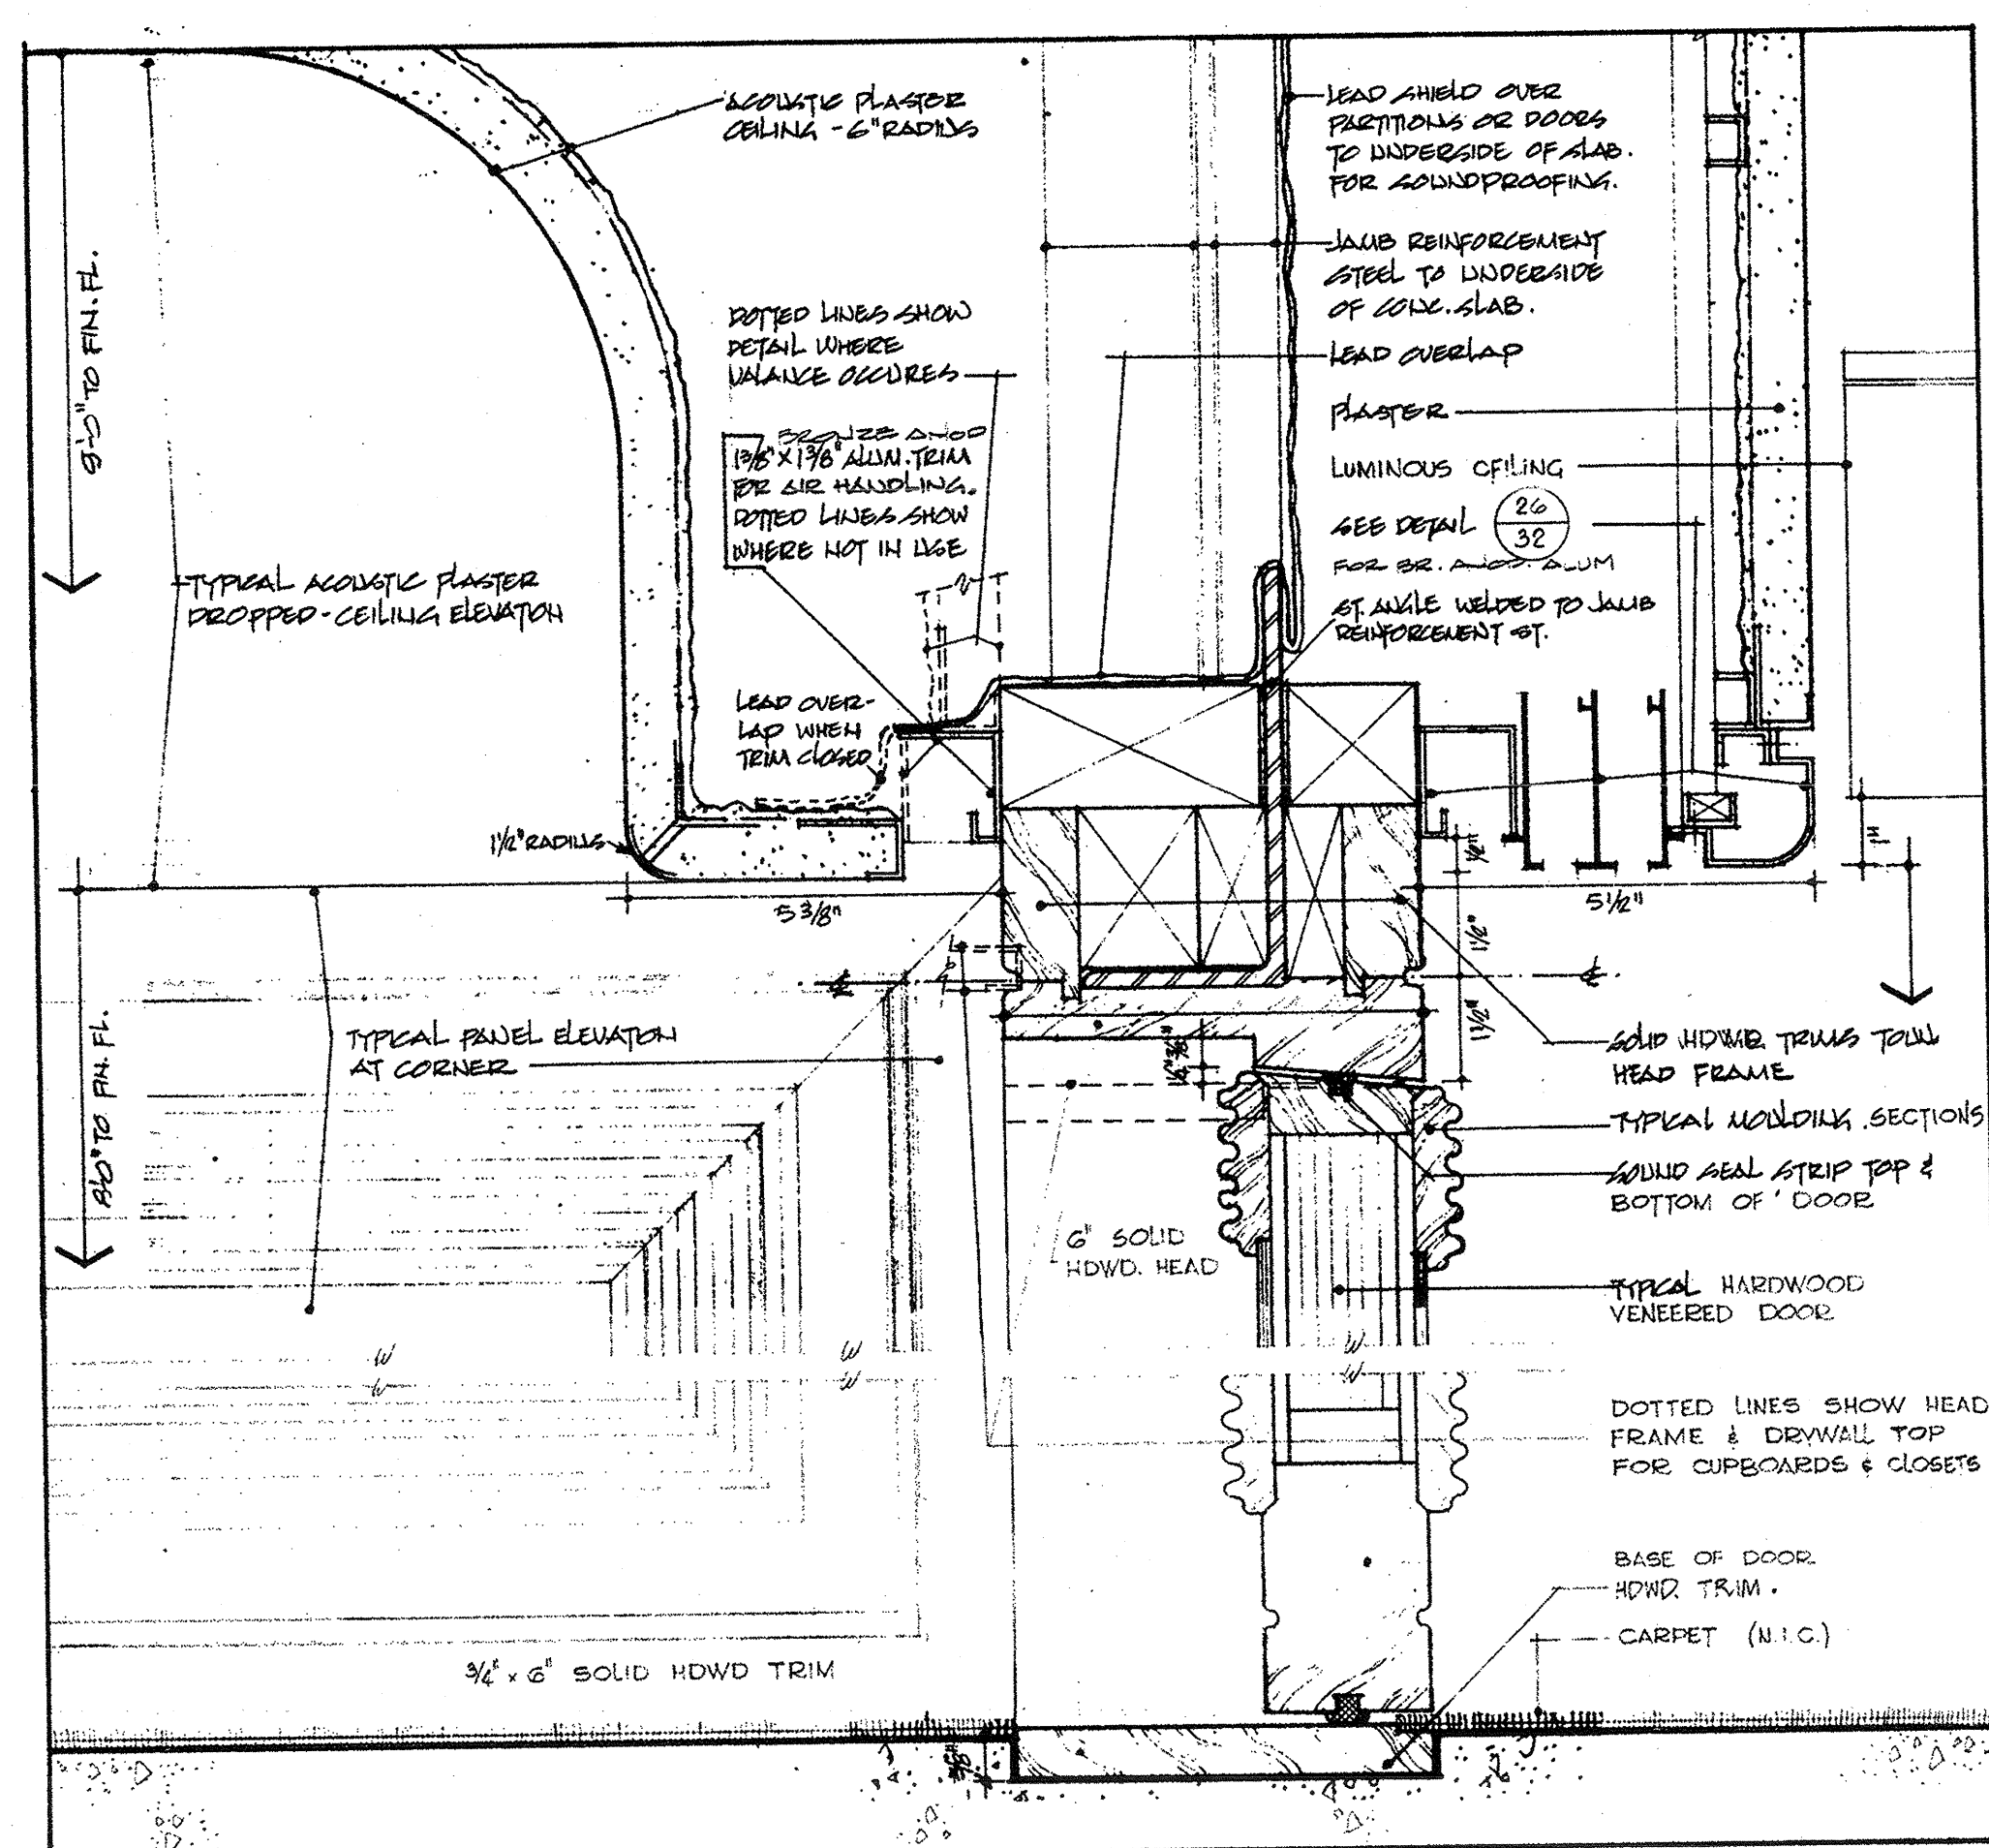


1/33 TYPICAL SECTION AT OFFICE DOOR & SECRETARIES AREA

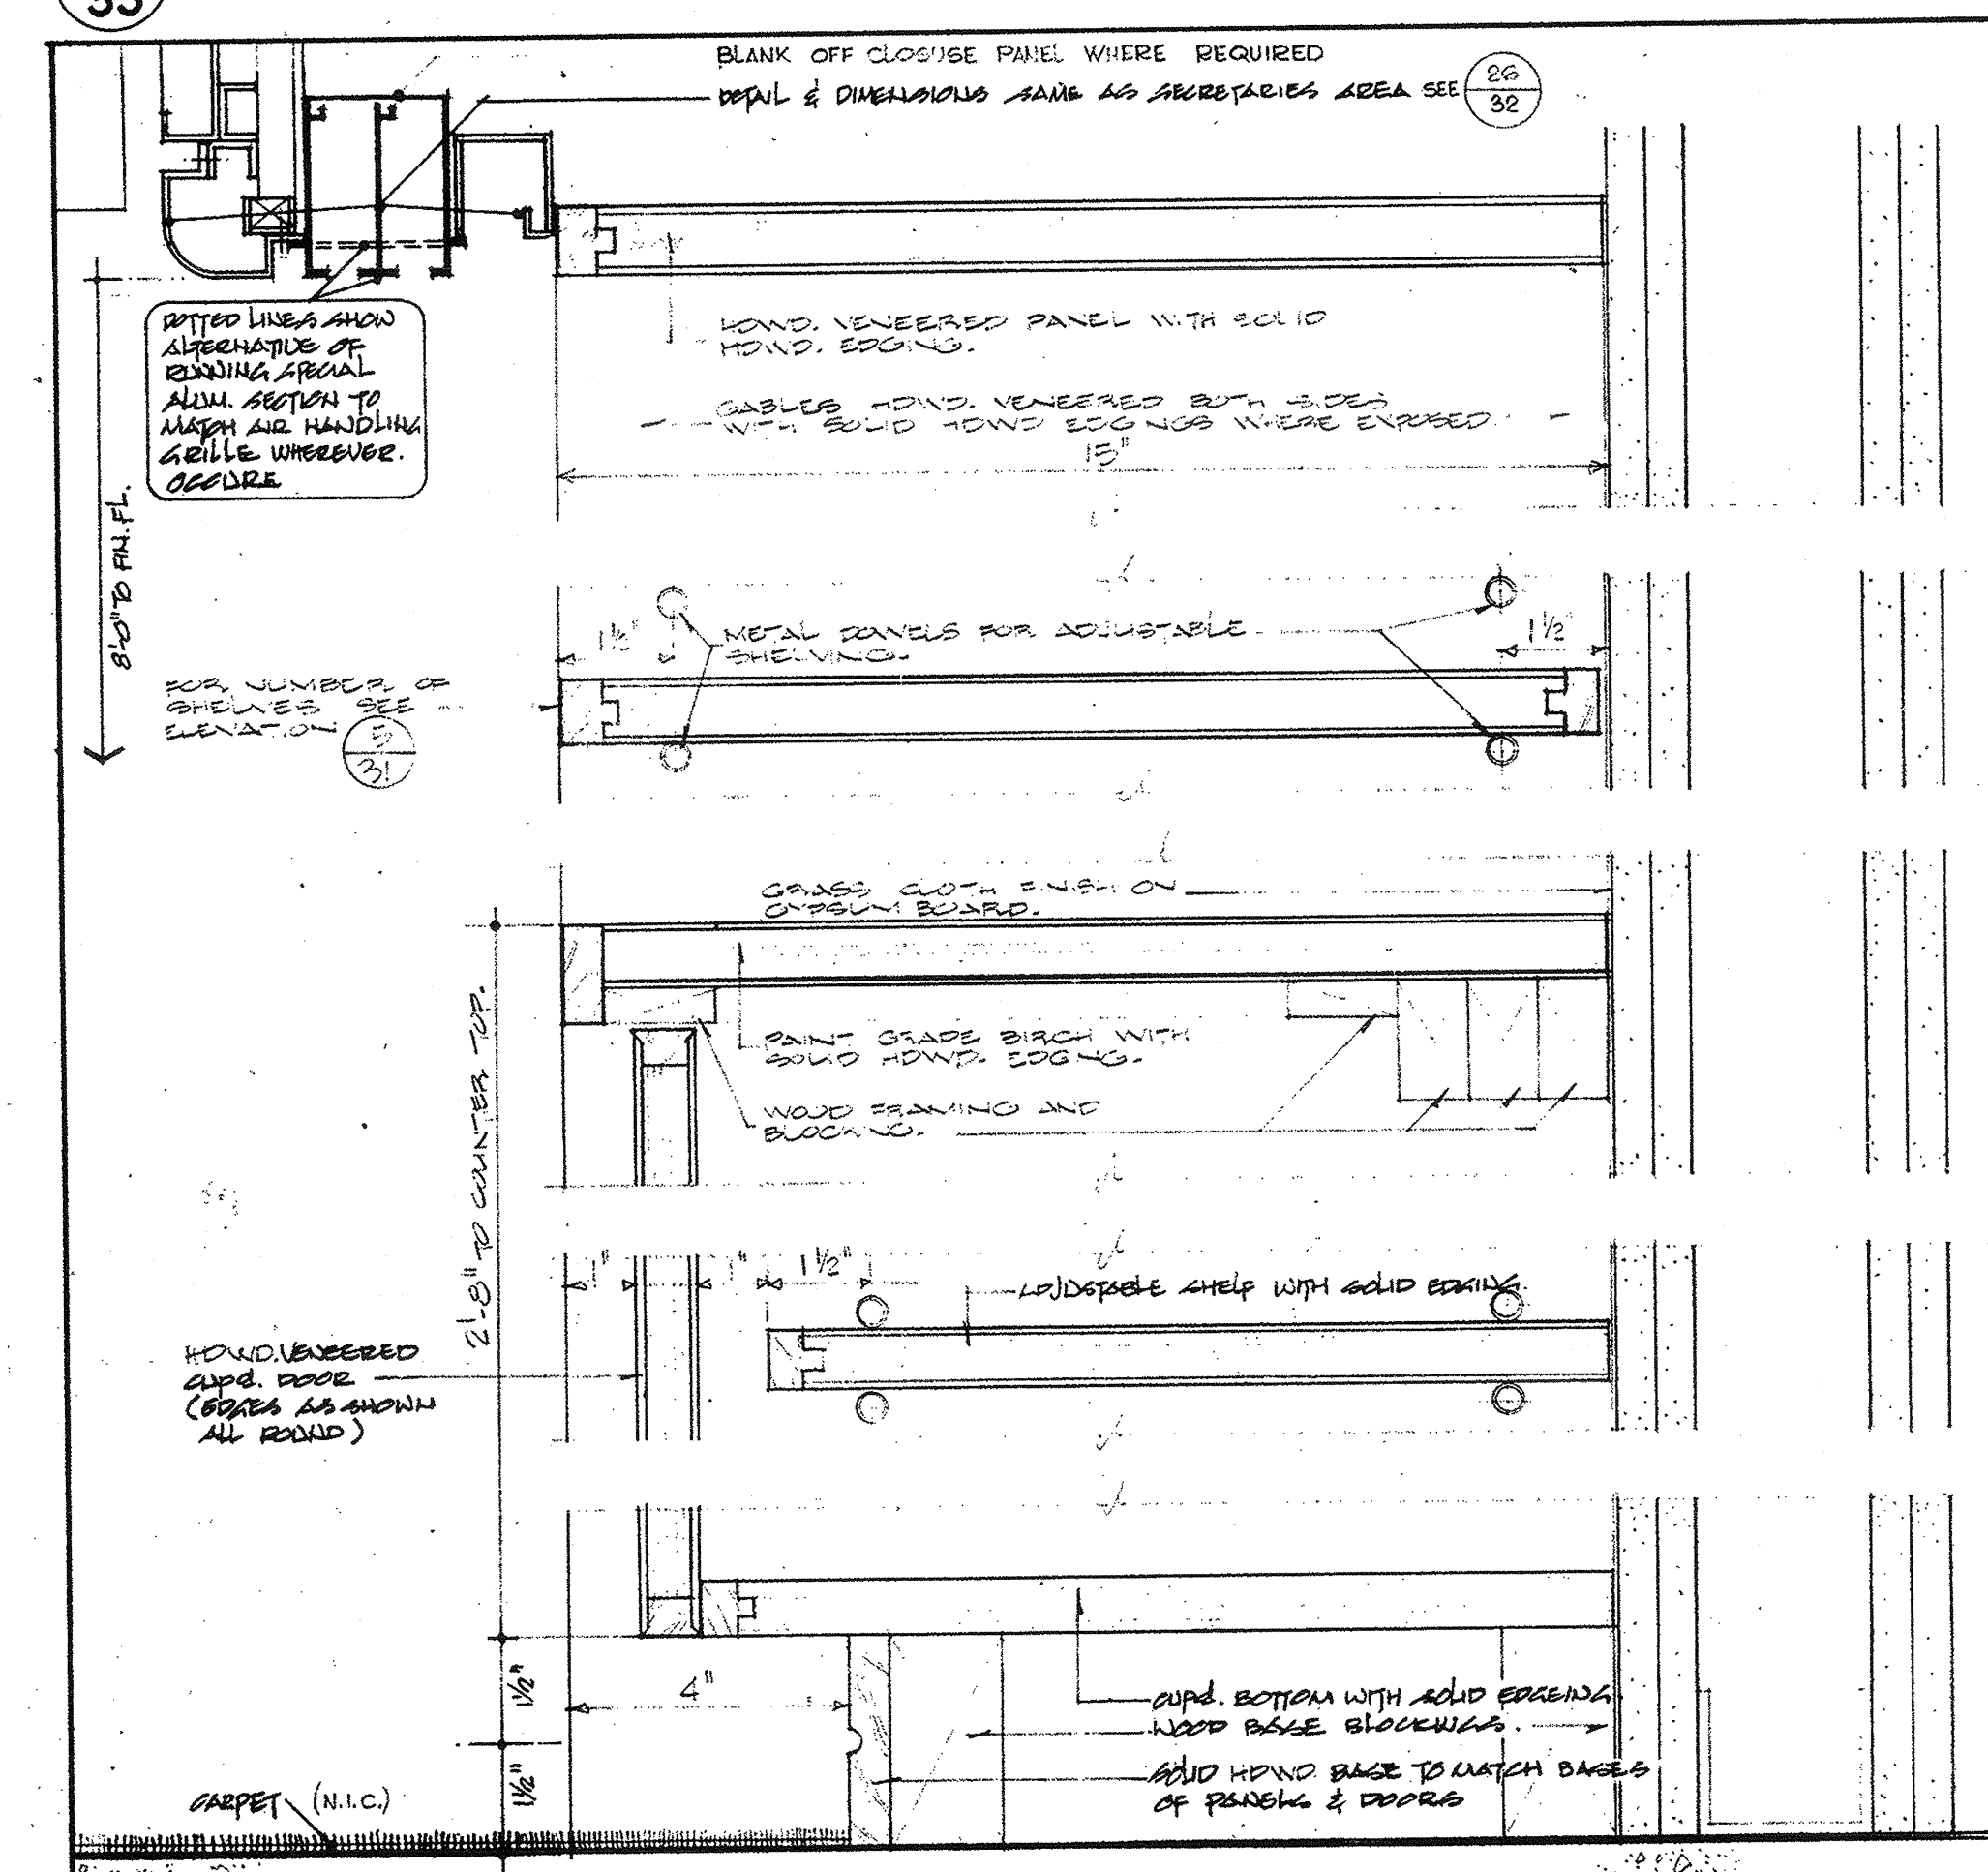


14/33 SECTION - CUPBOARD & SHELVING - OFFICE 518 & 519

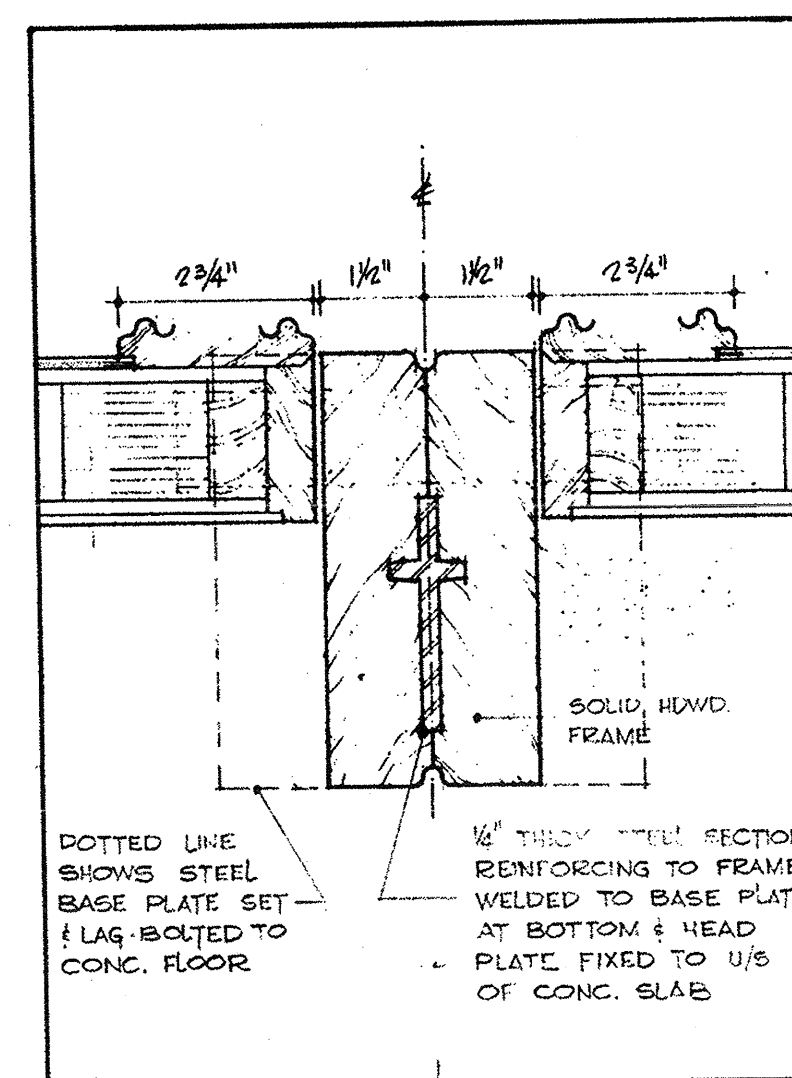


2/33 PLAN

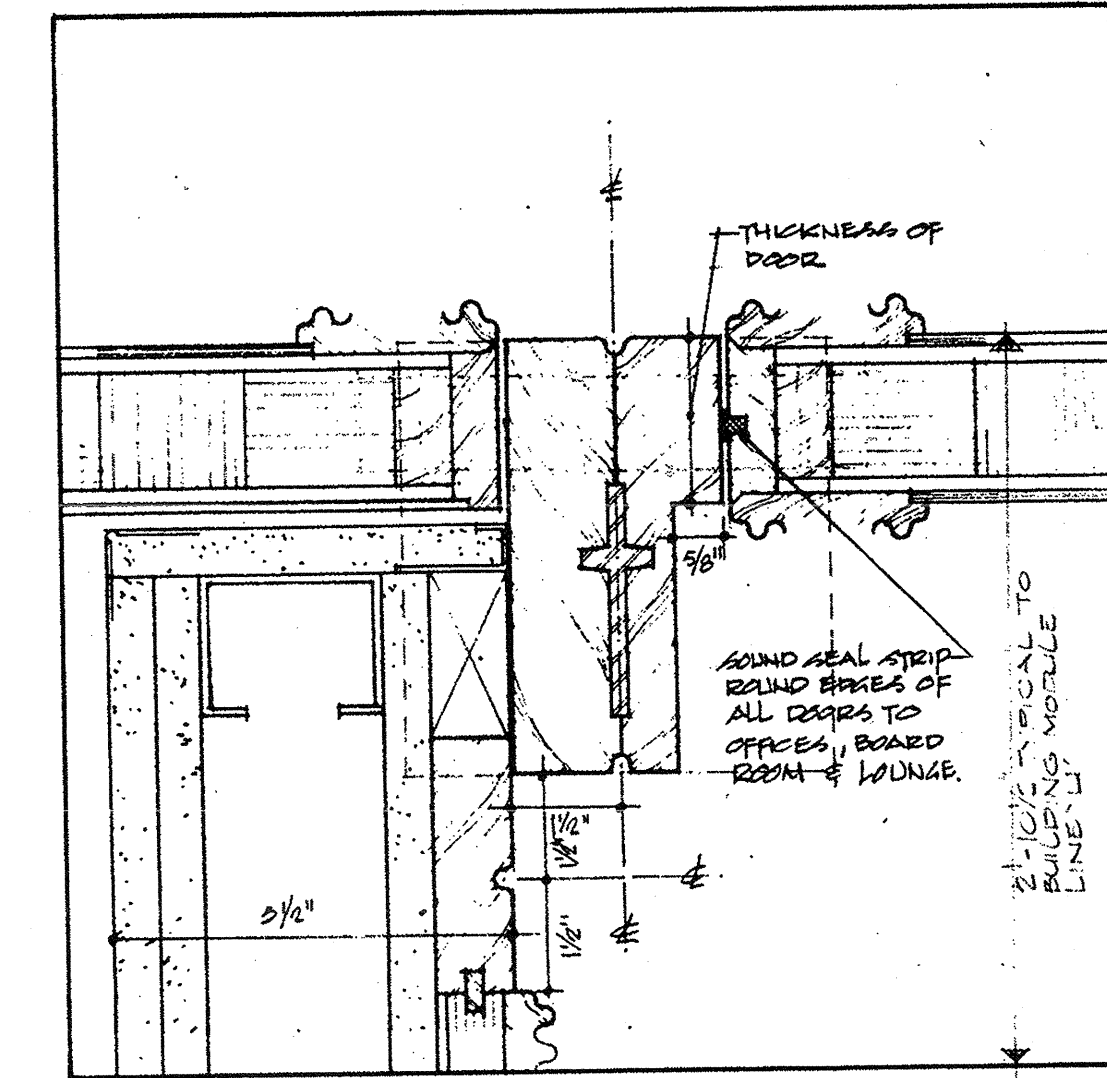


3/33 PLAN

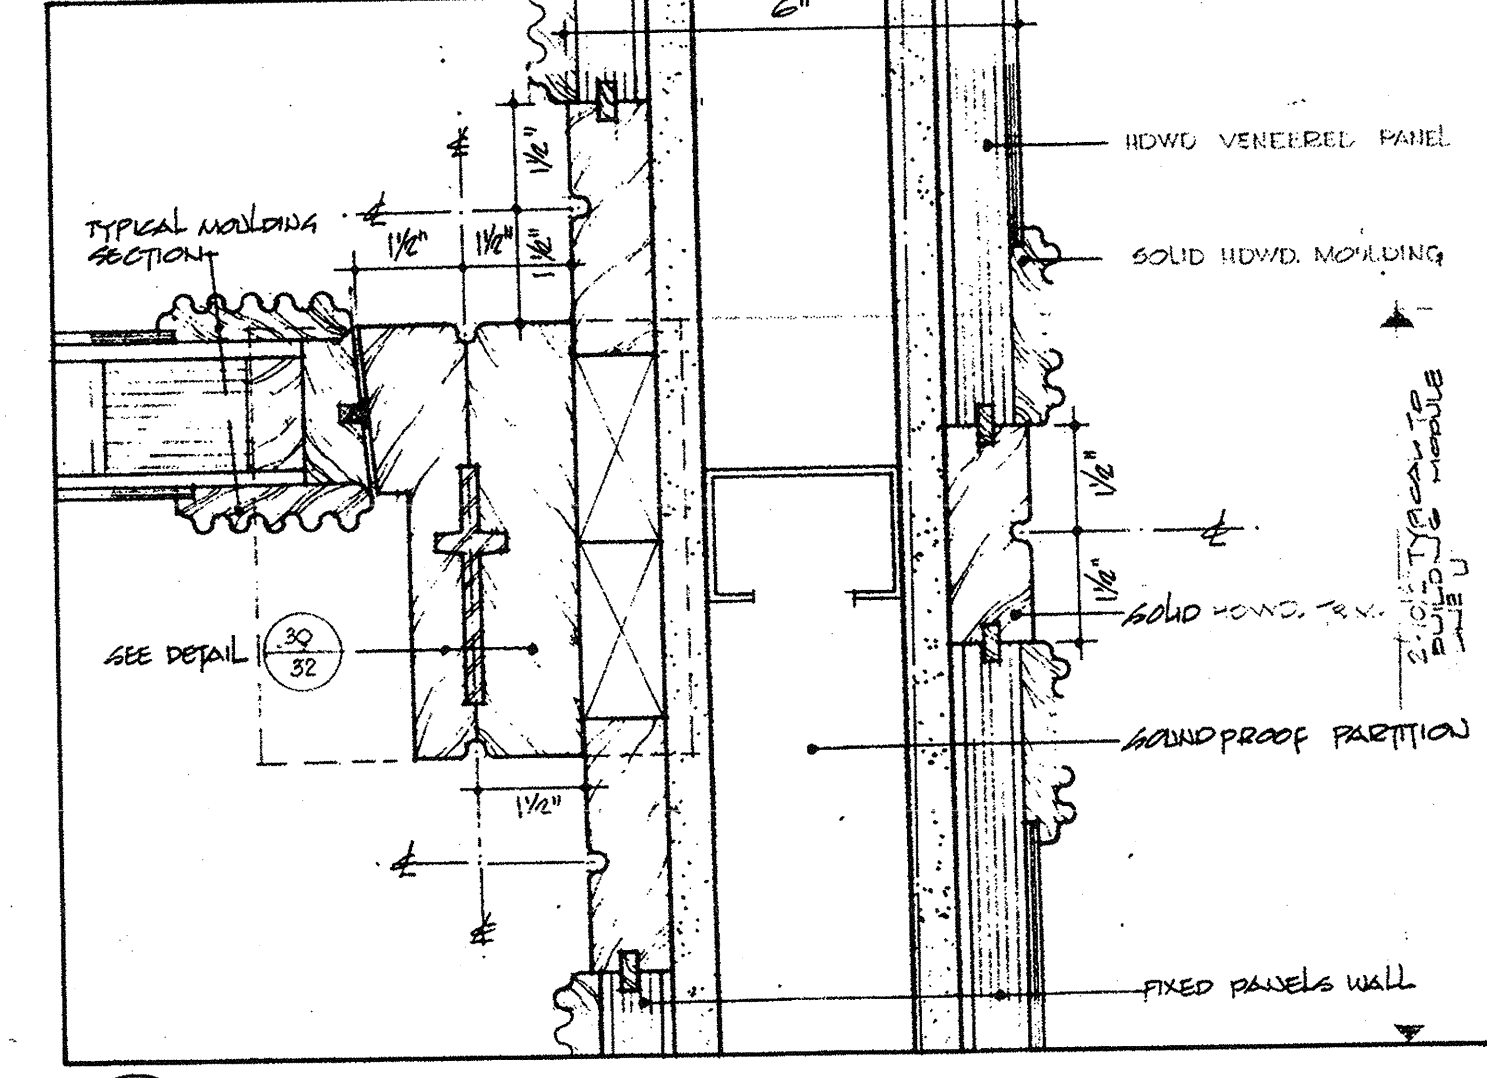


4/33 PLAN

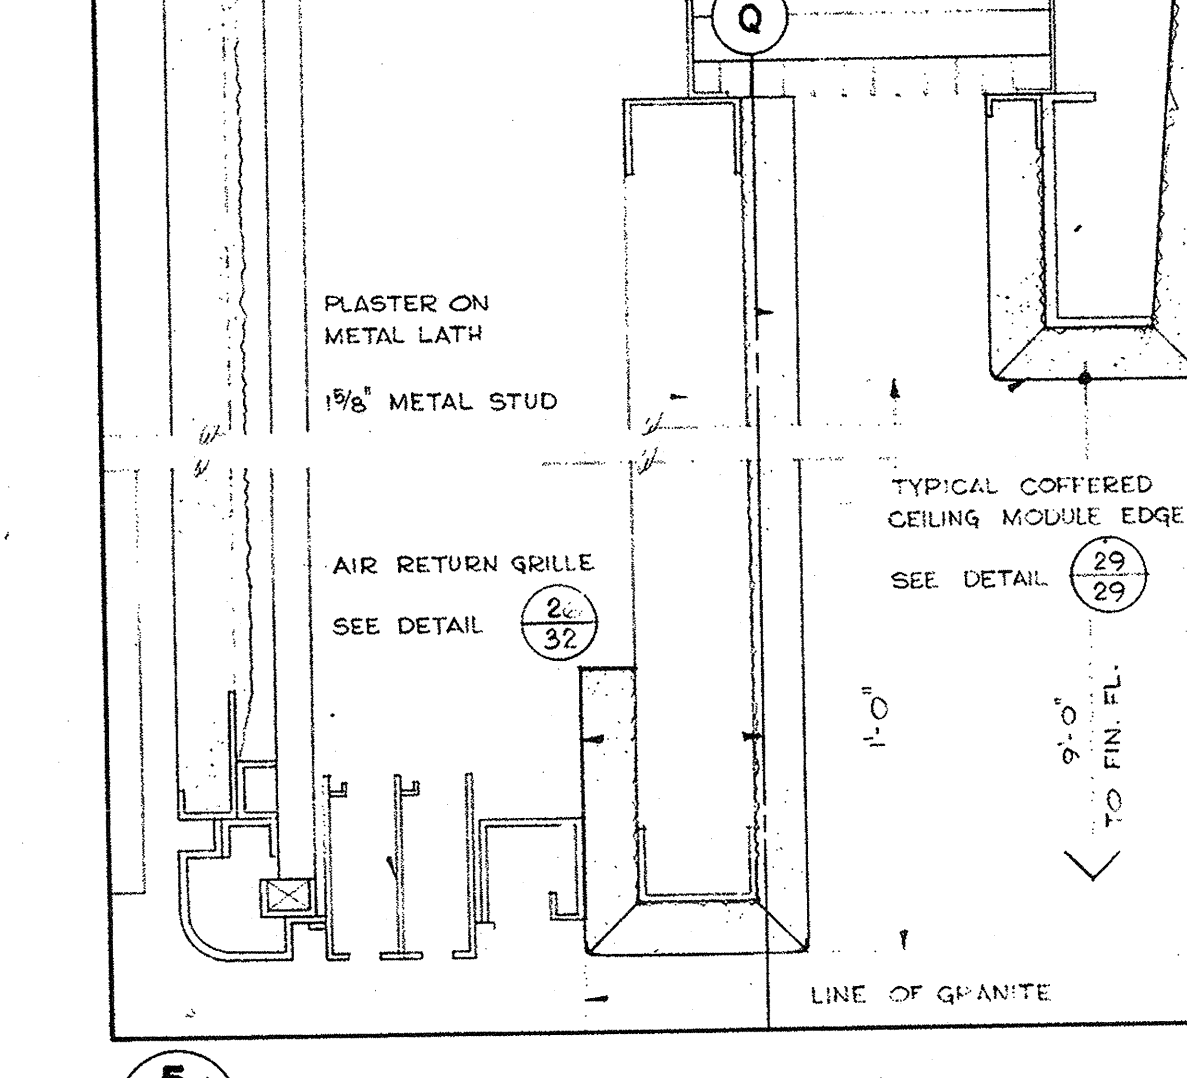


5/33 SECTION

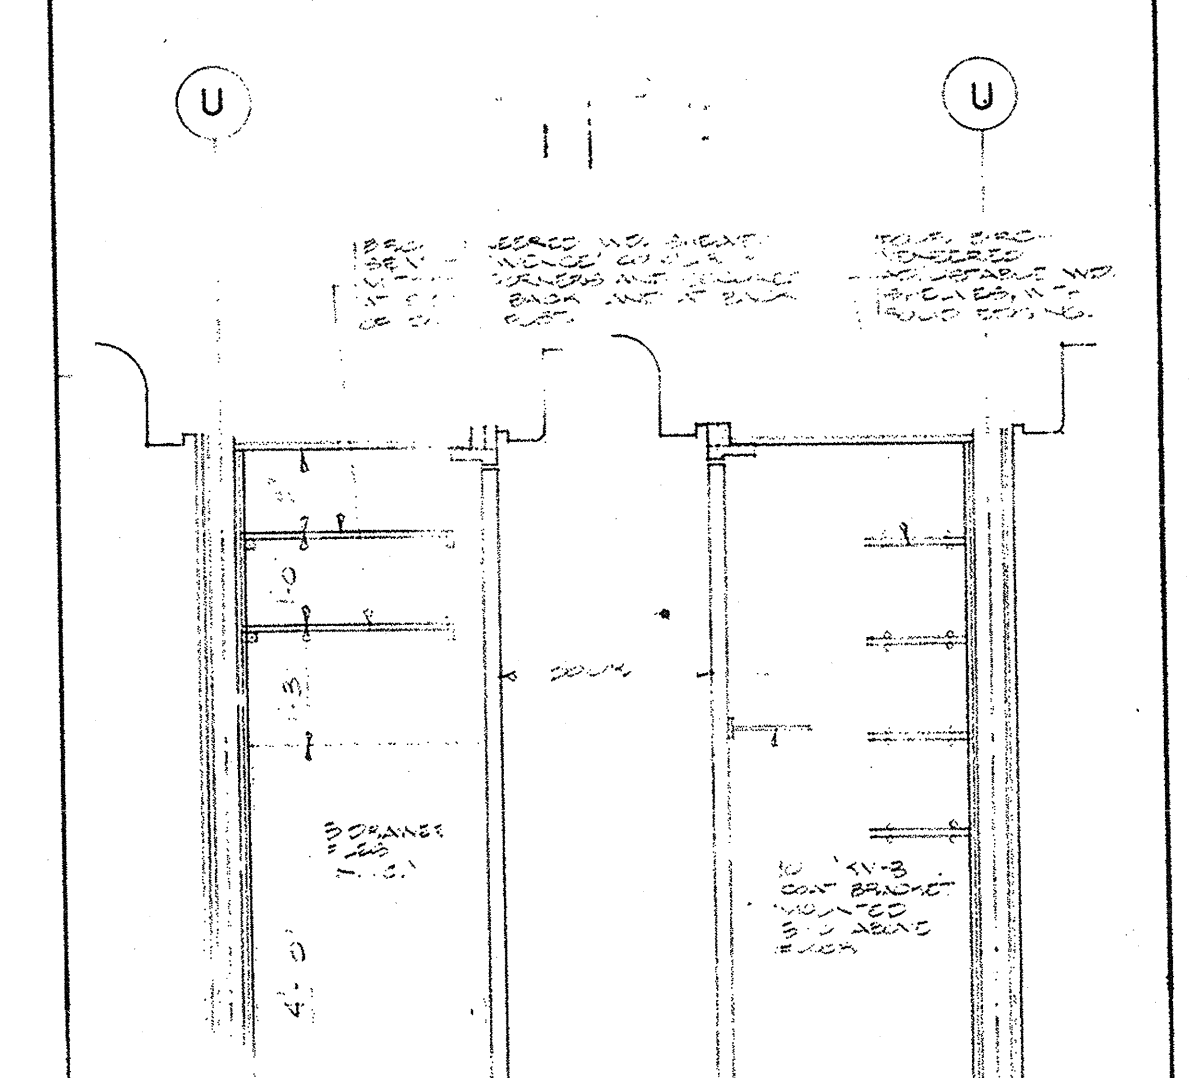


6/33 SECTIONS

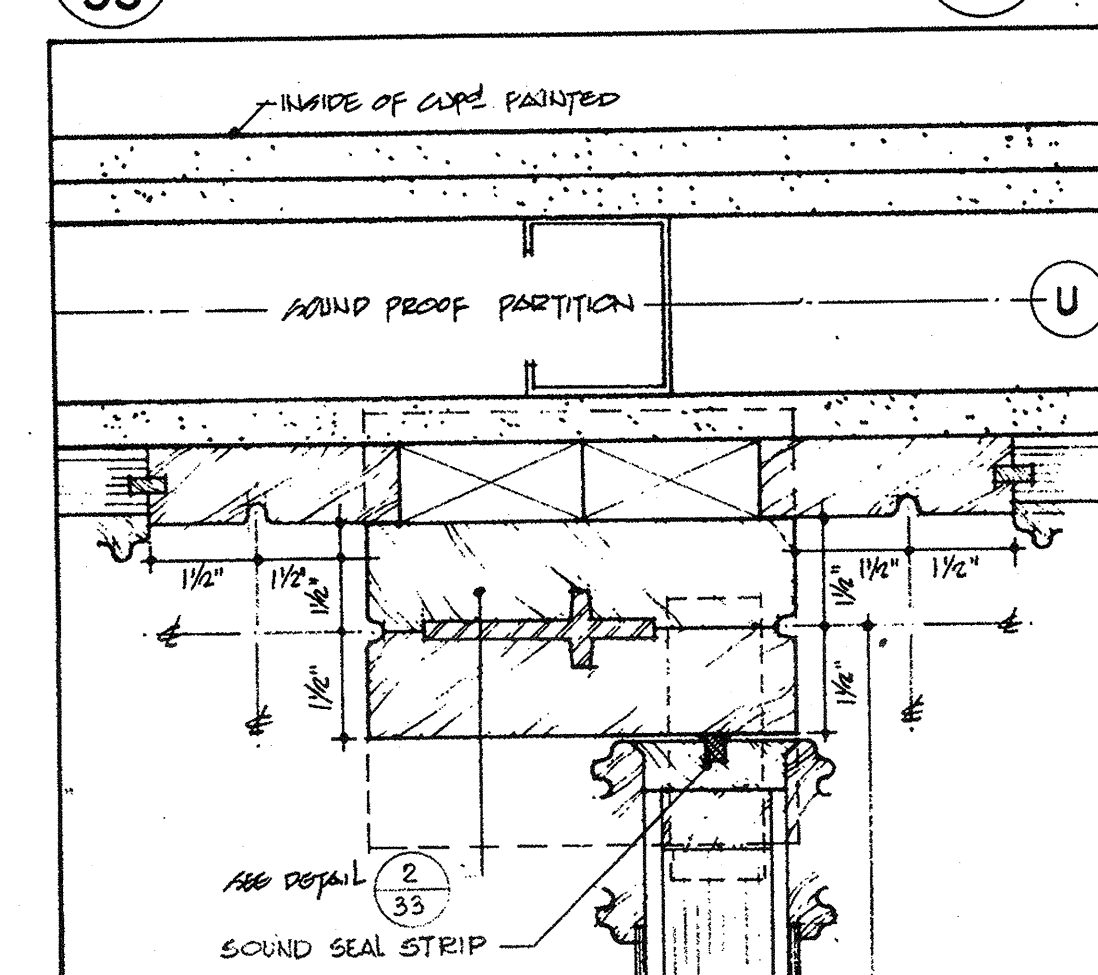


7/33 PLAN

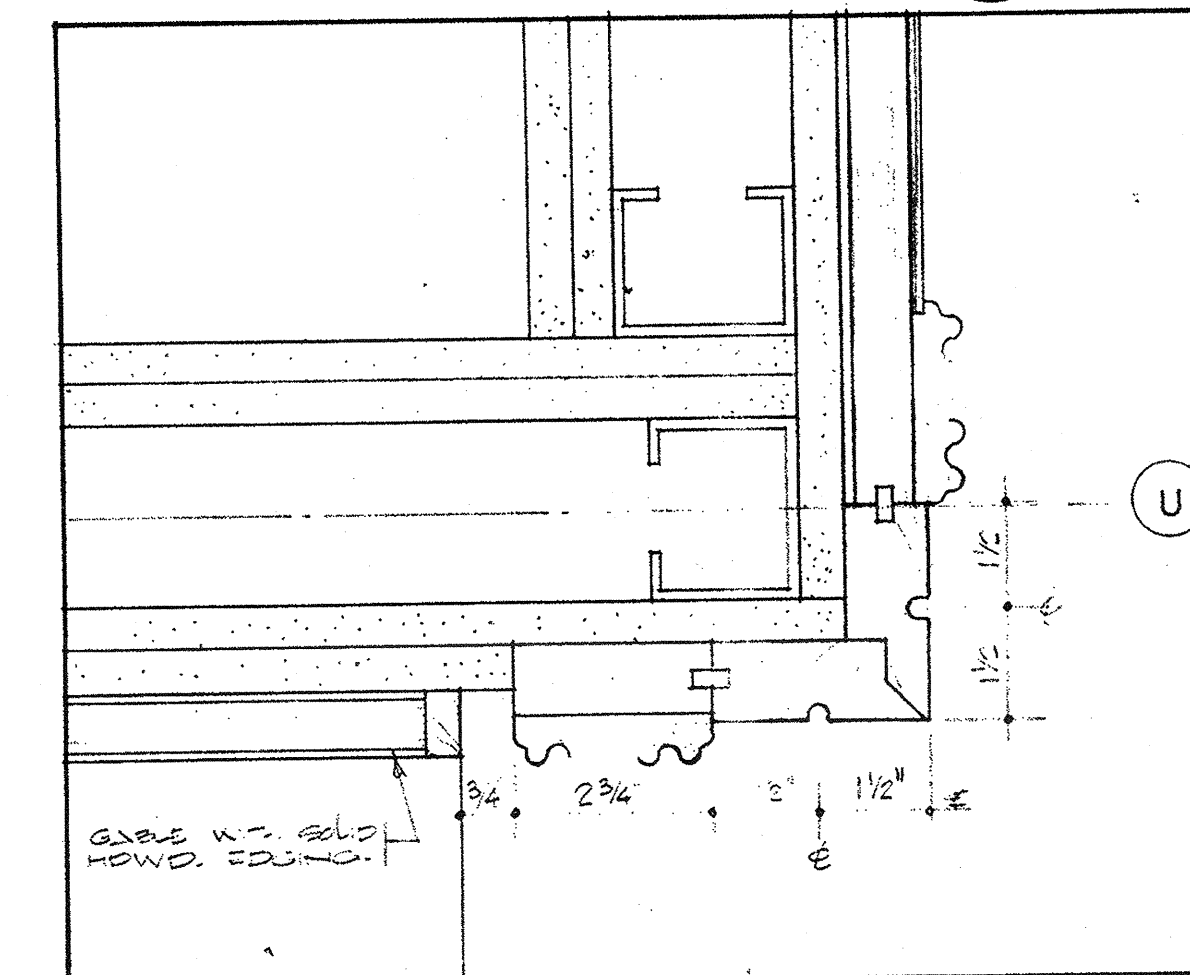


8/33 PLAN

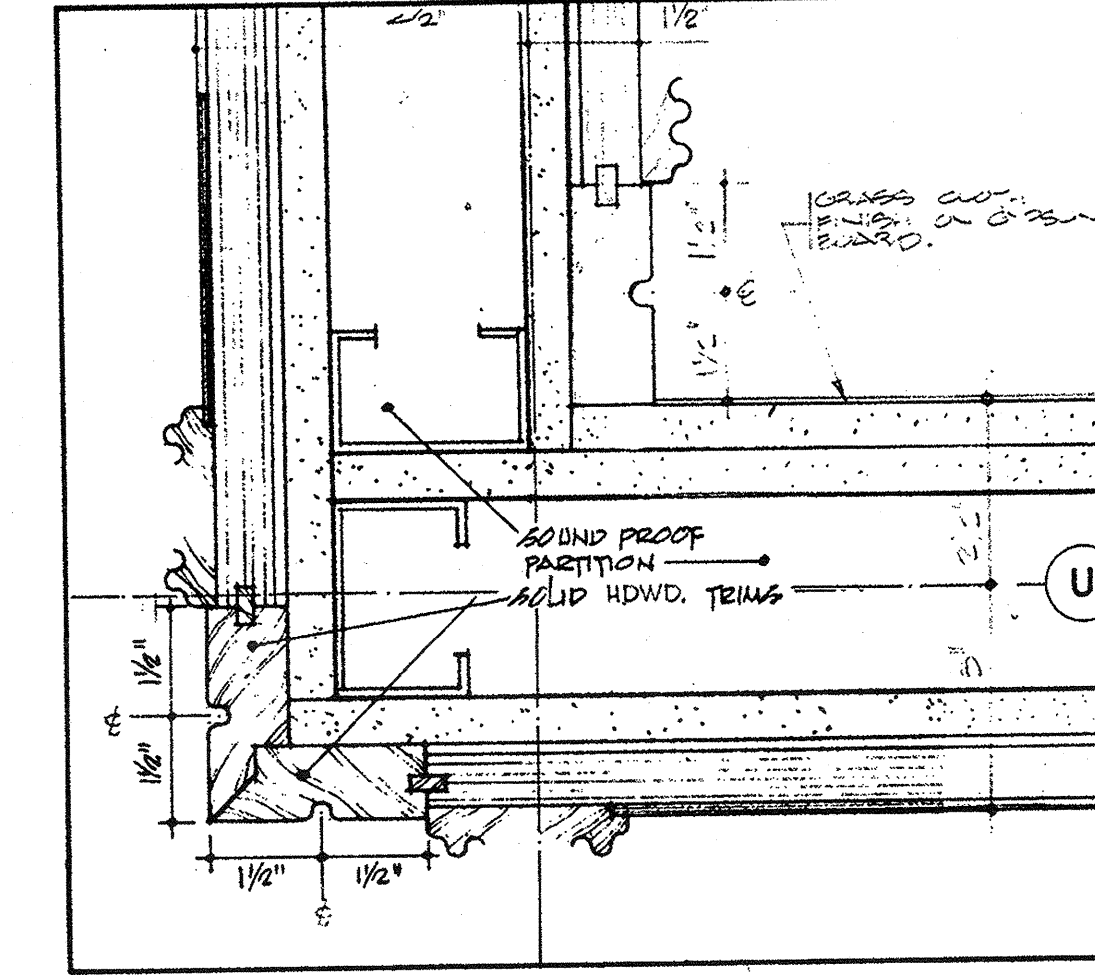


9/33 PLAN

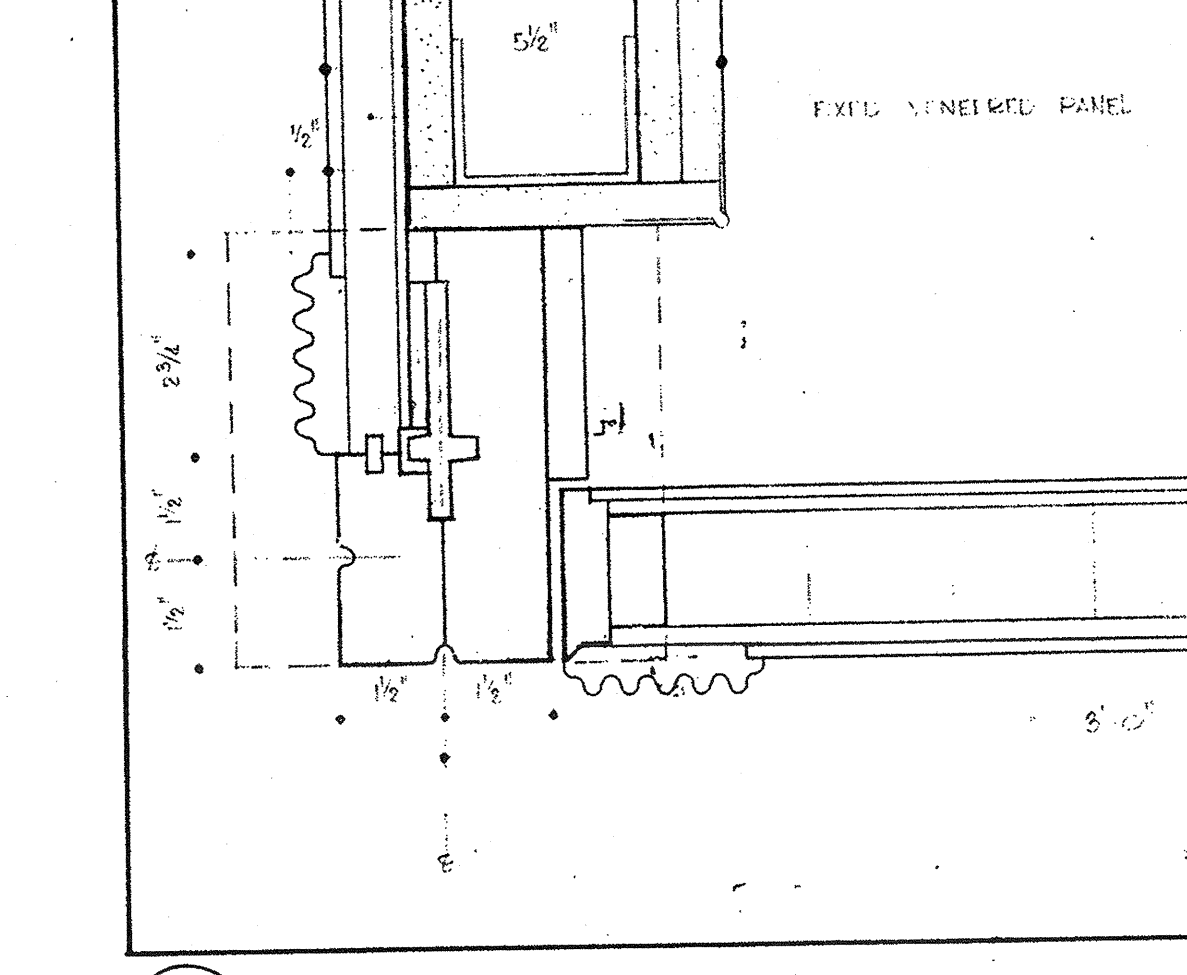


10/33 PLAN

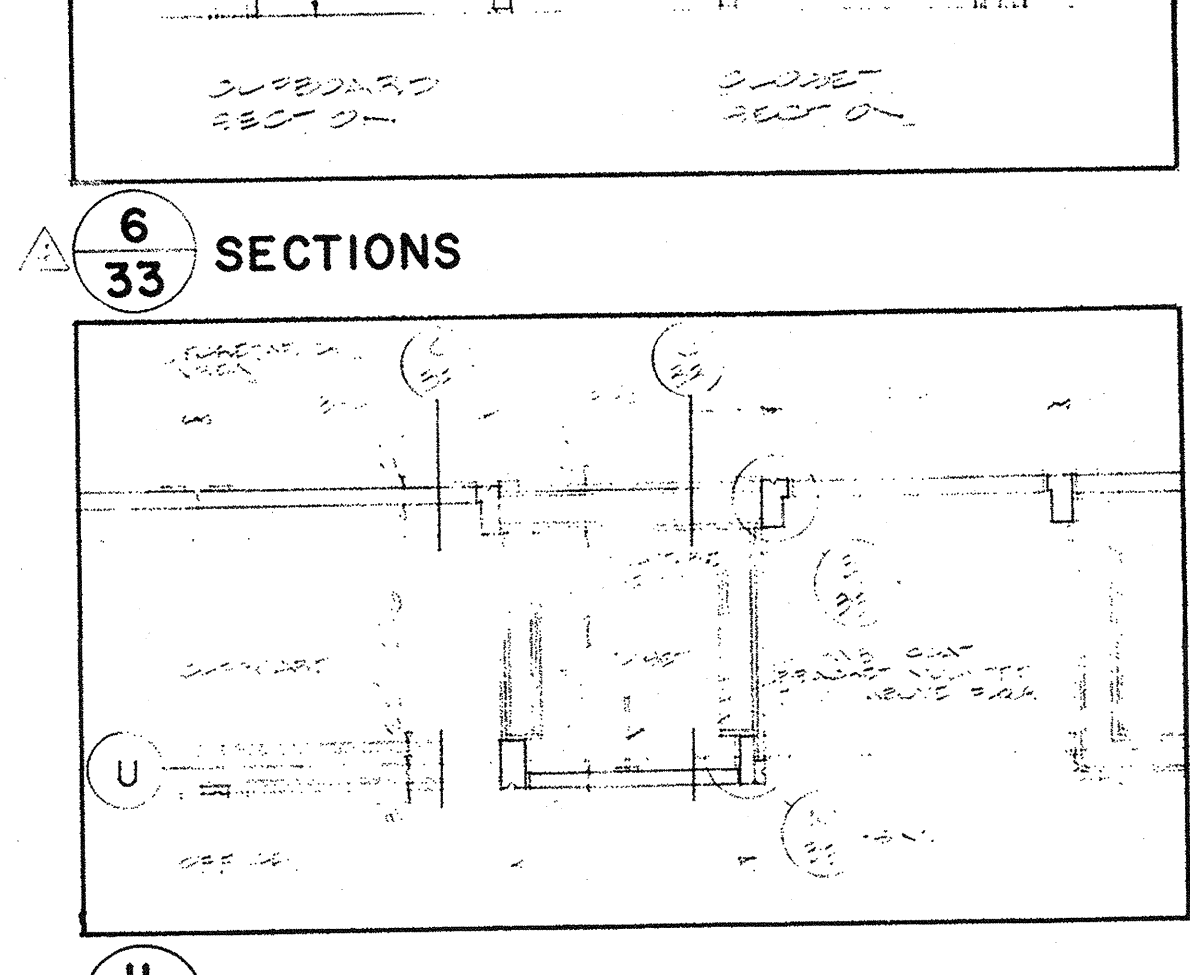


11/33 PLAN

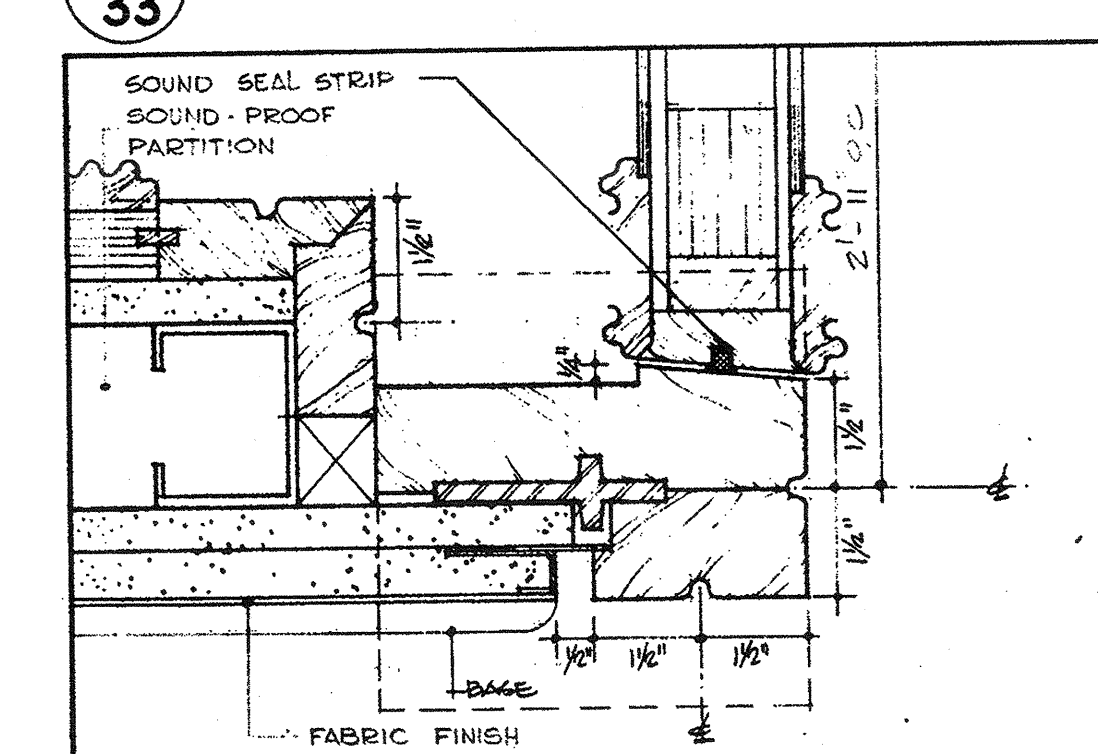


12/33 PLAN

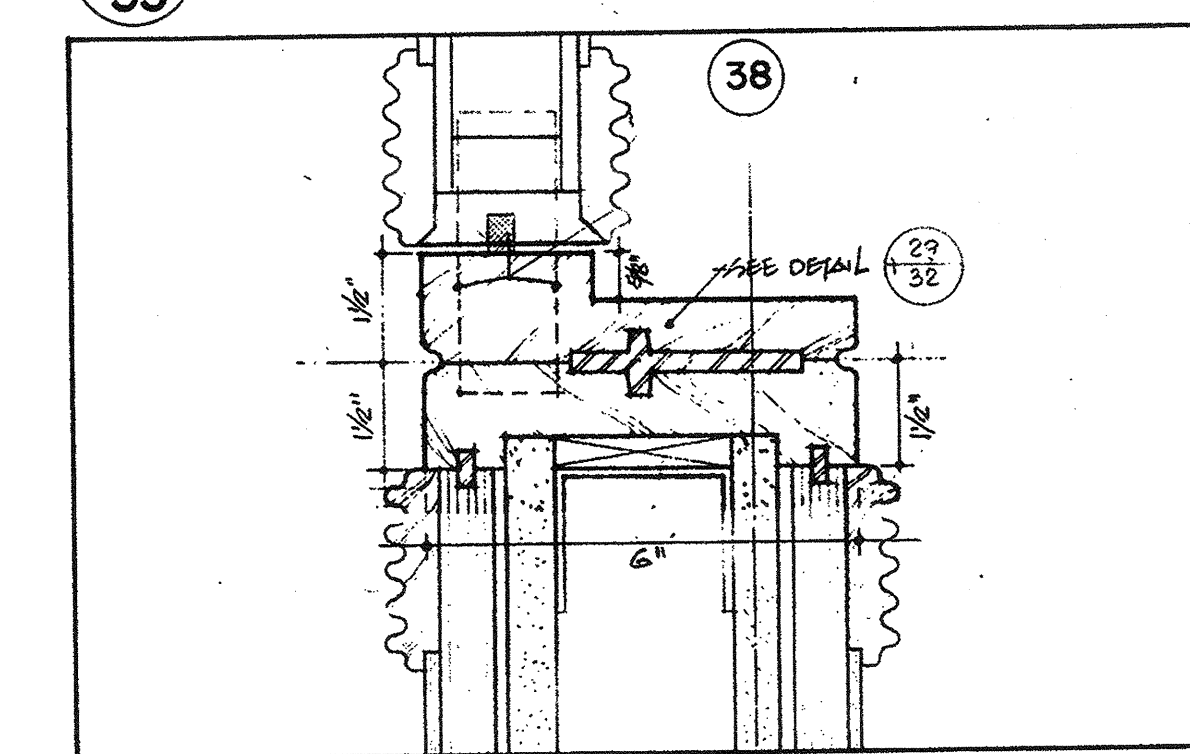


13/33 PLAN

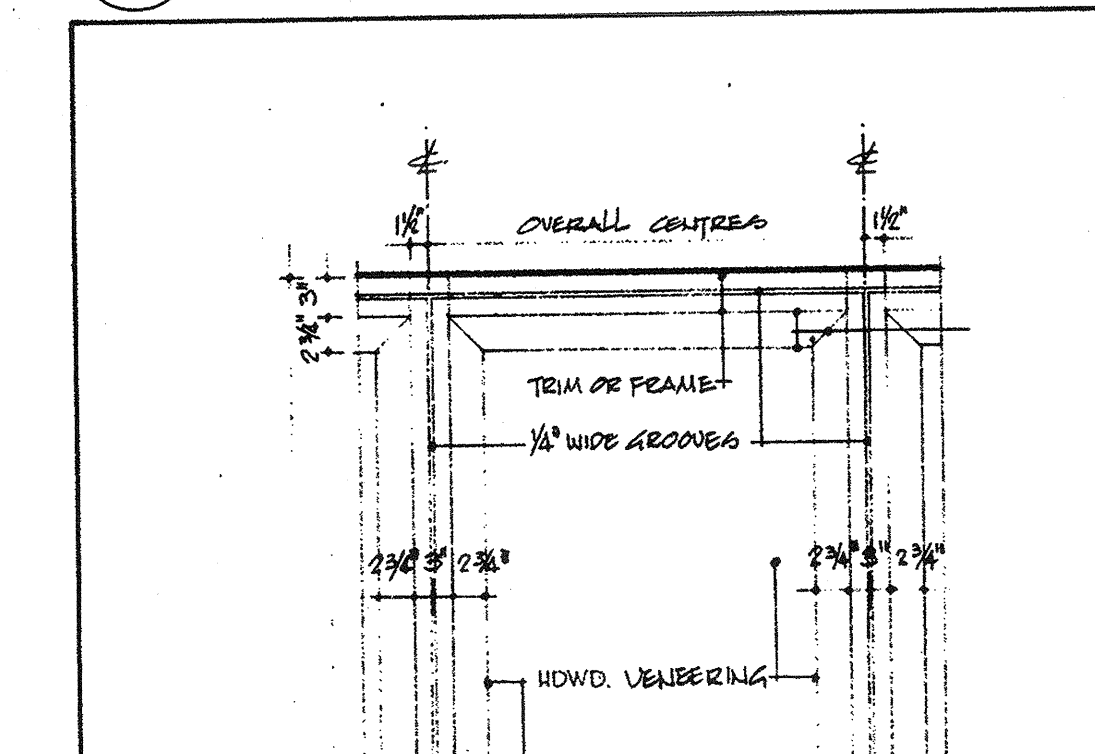


17/33 ELEVATION - TYPICAL DOOR OR FIXED PANEL

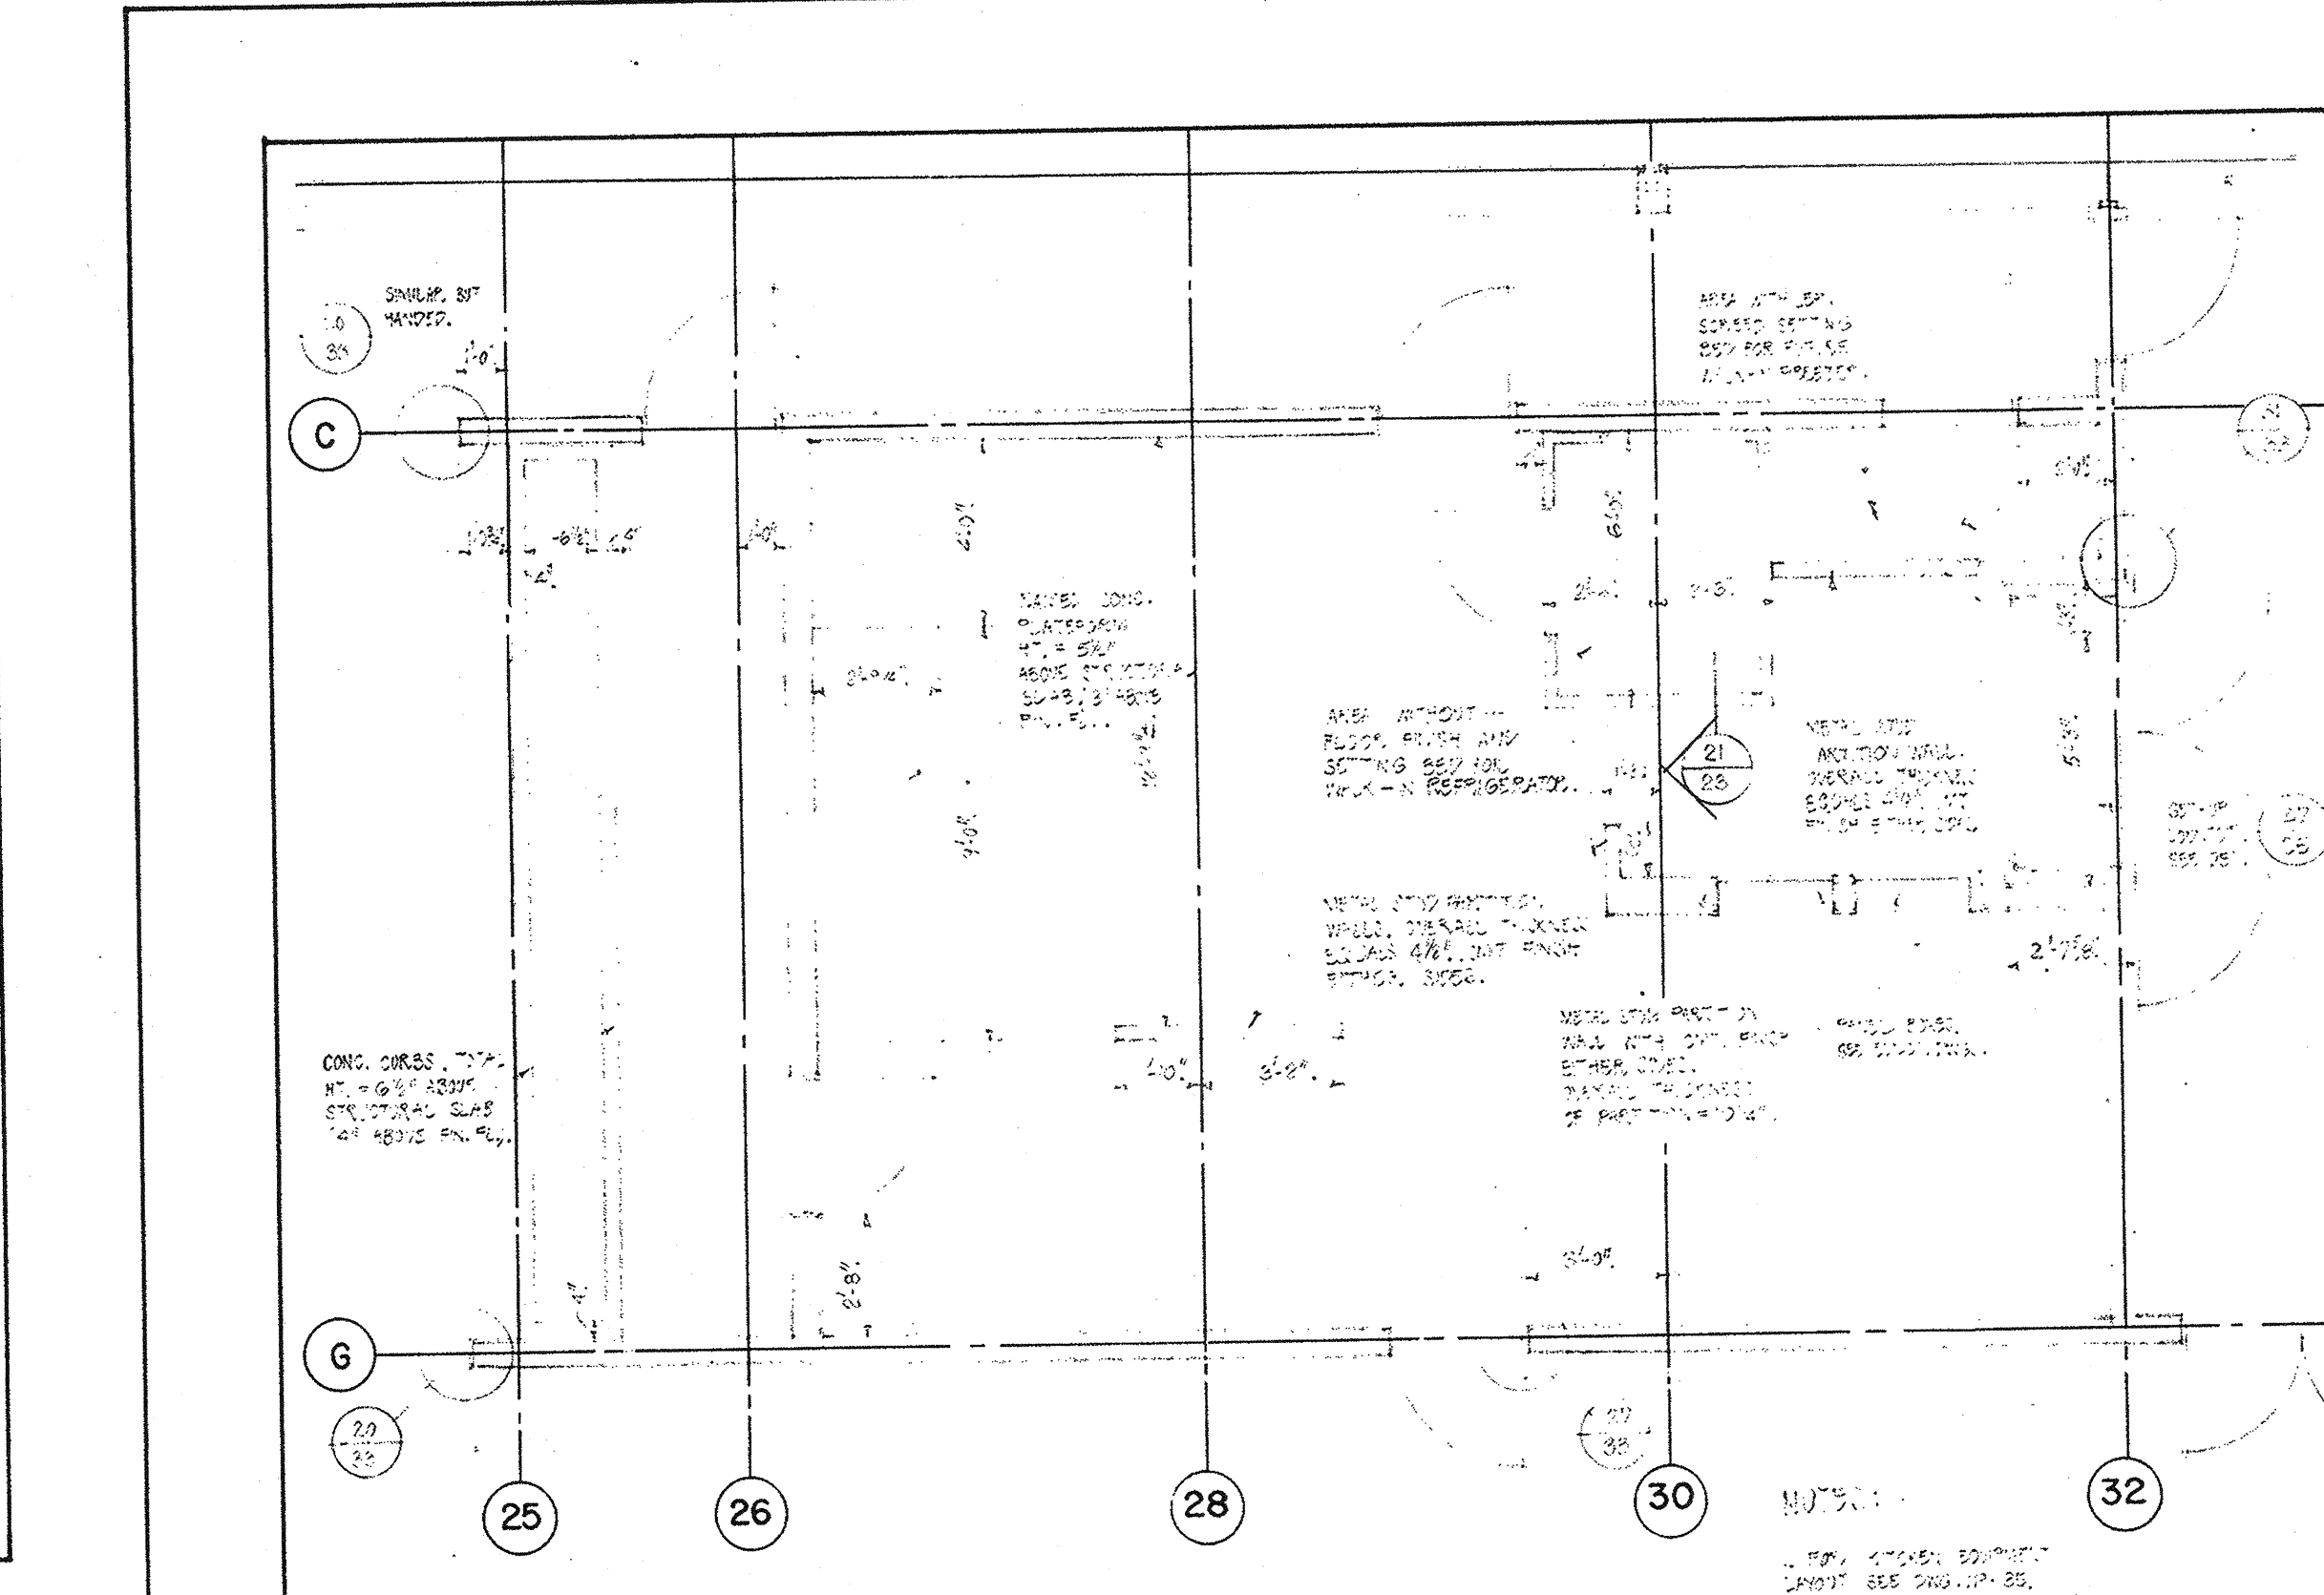


18/33 PLAN - KITCHEN & SERVERY

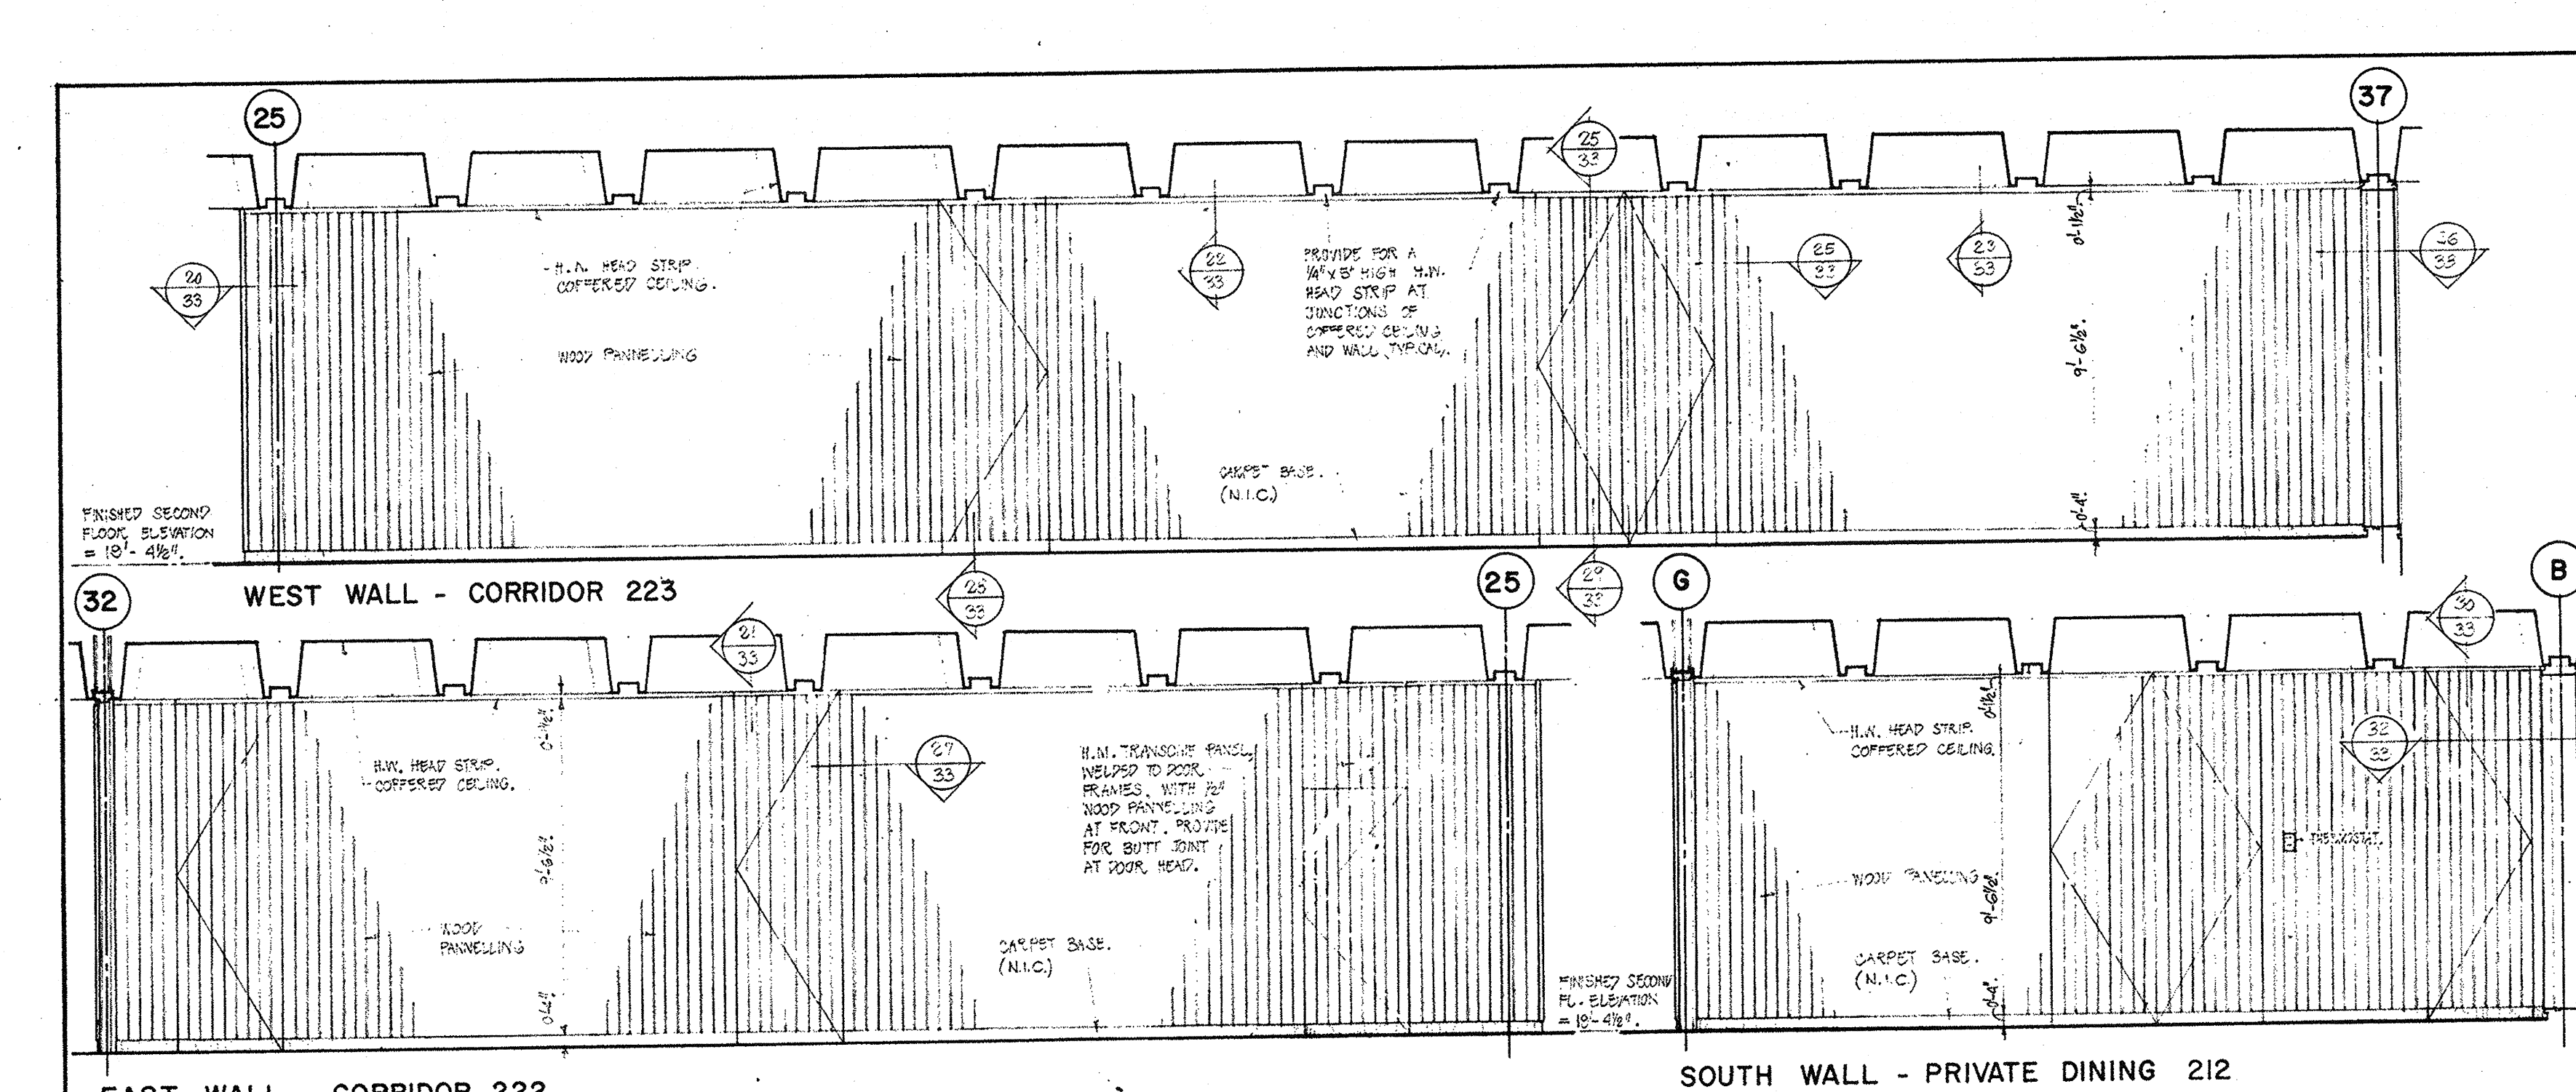


19/33 ELEVATION - WOOD PANELLED WALLS - SECOND FLOOR

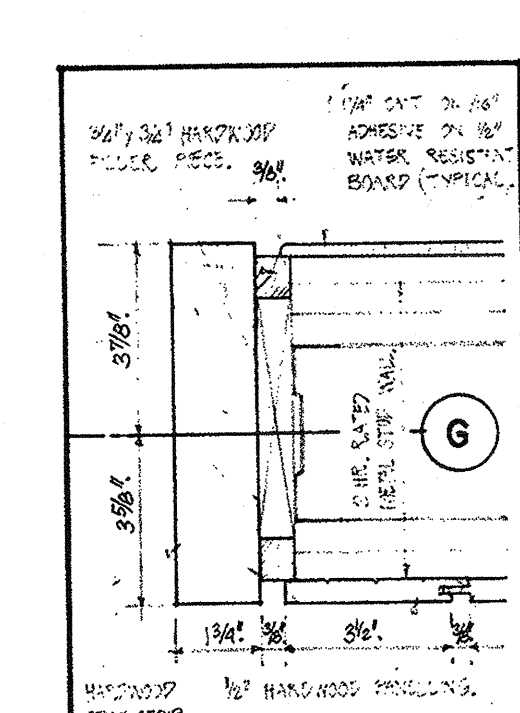


20/33 PLAN

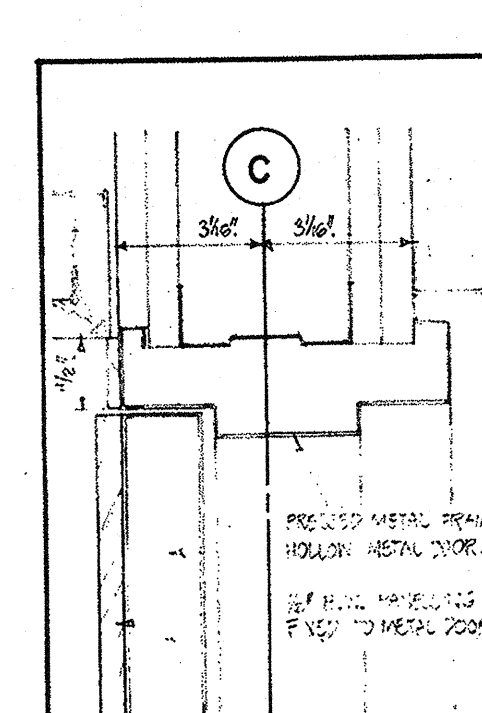


21/33 DOOR HEAD

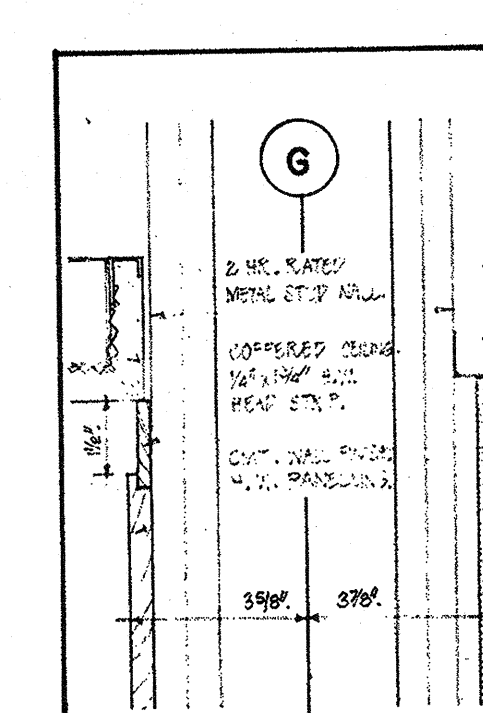


22/33 PARTITION HEAD

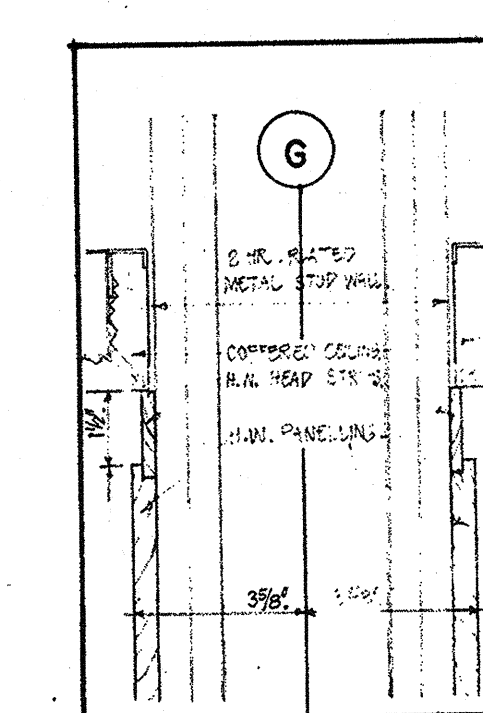


23/33 PARTITION HEAD

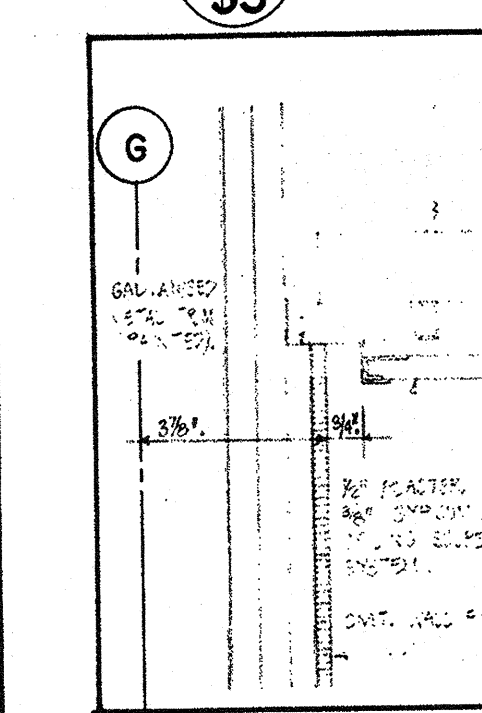


24/33 DOOR JAMB & HEAD

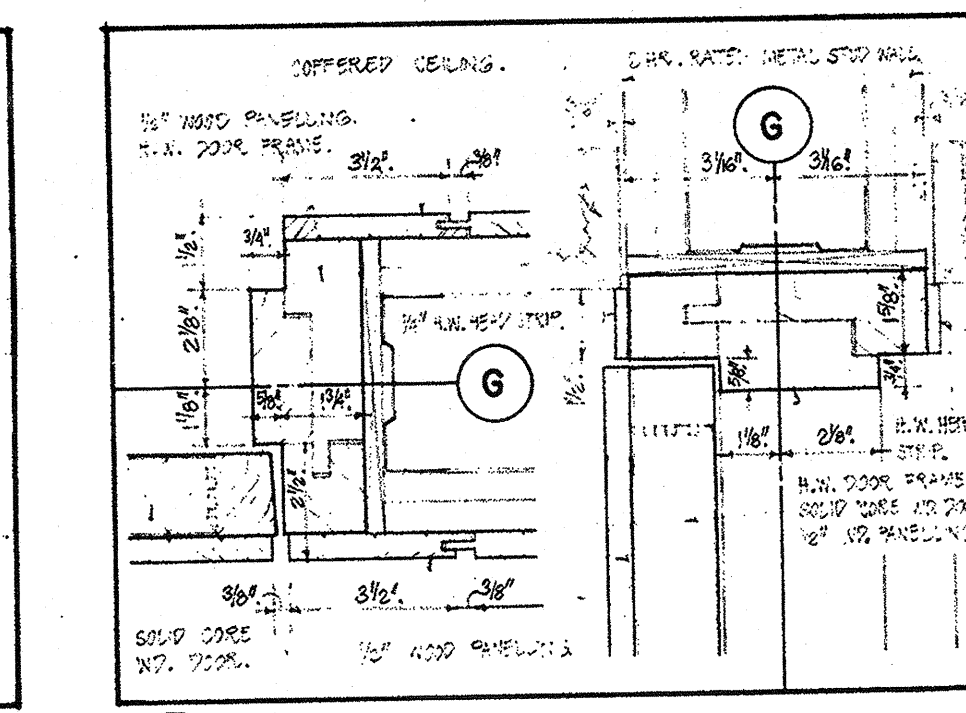


25/33 DOOR JAMB & HEAD

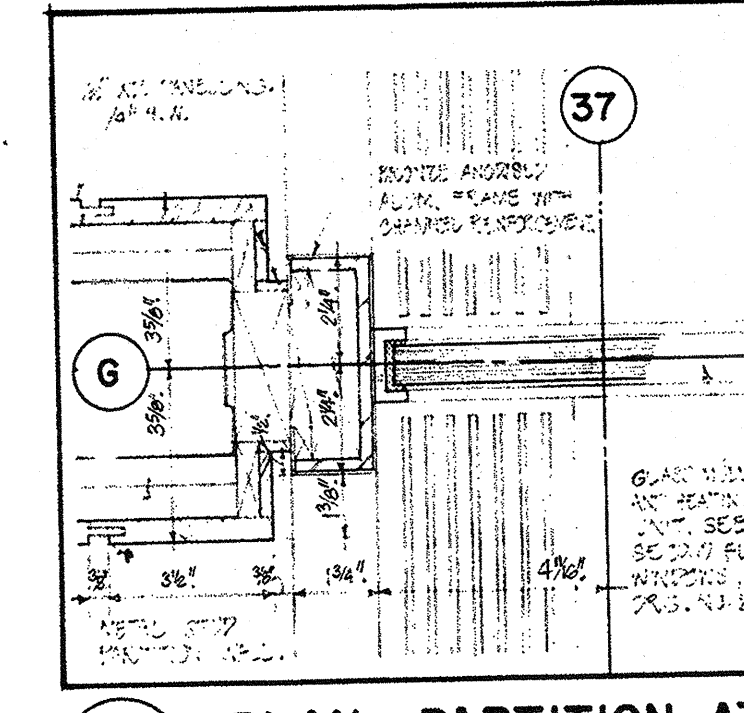


26/33 PLAN - PARTITION AT WINDOW WALL

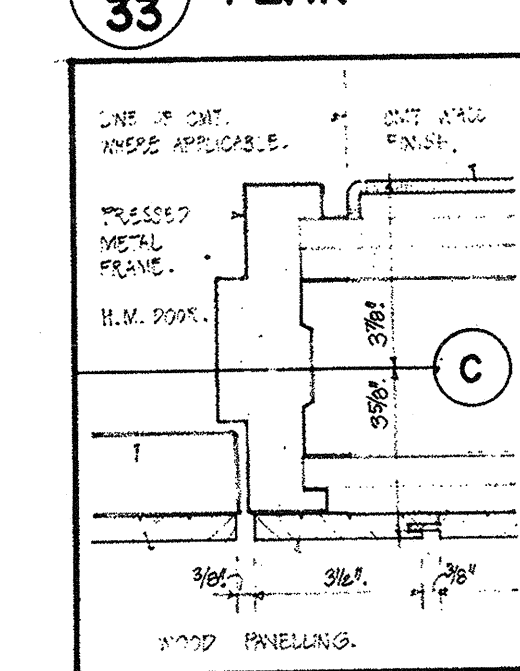


27/33 DOOR JAMB

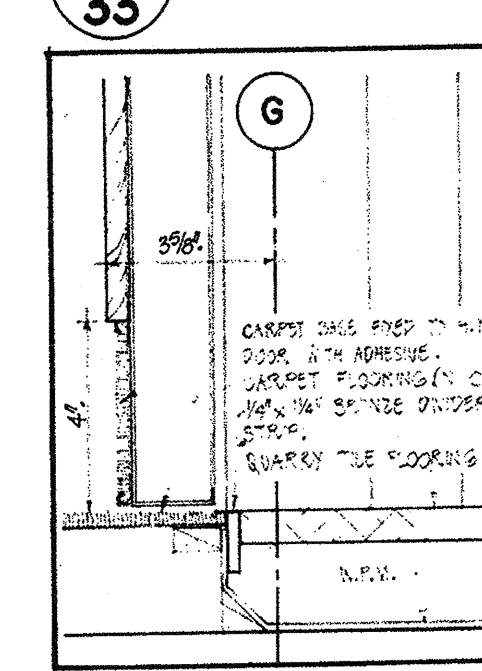


28/33 DOOR SILL

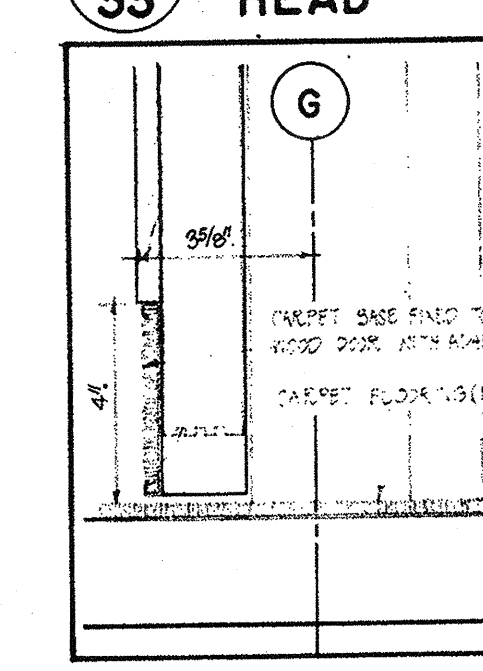


29/33 DOOR SILL

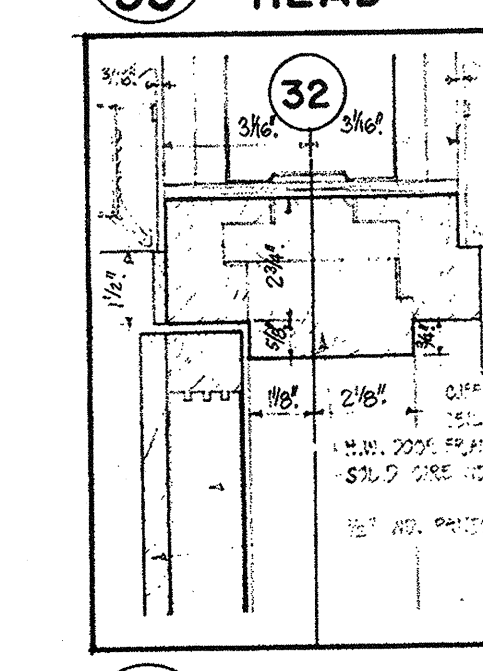

30/33 DOOR HEAD

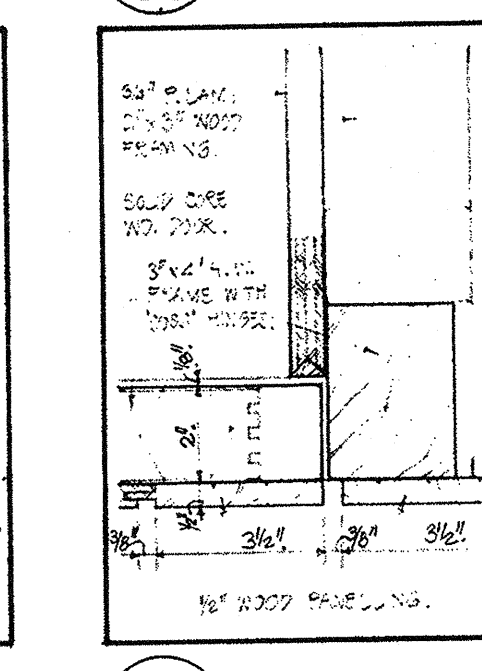

31/33 DOOR JAMB

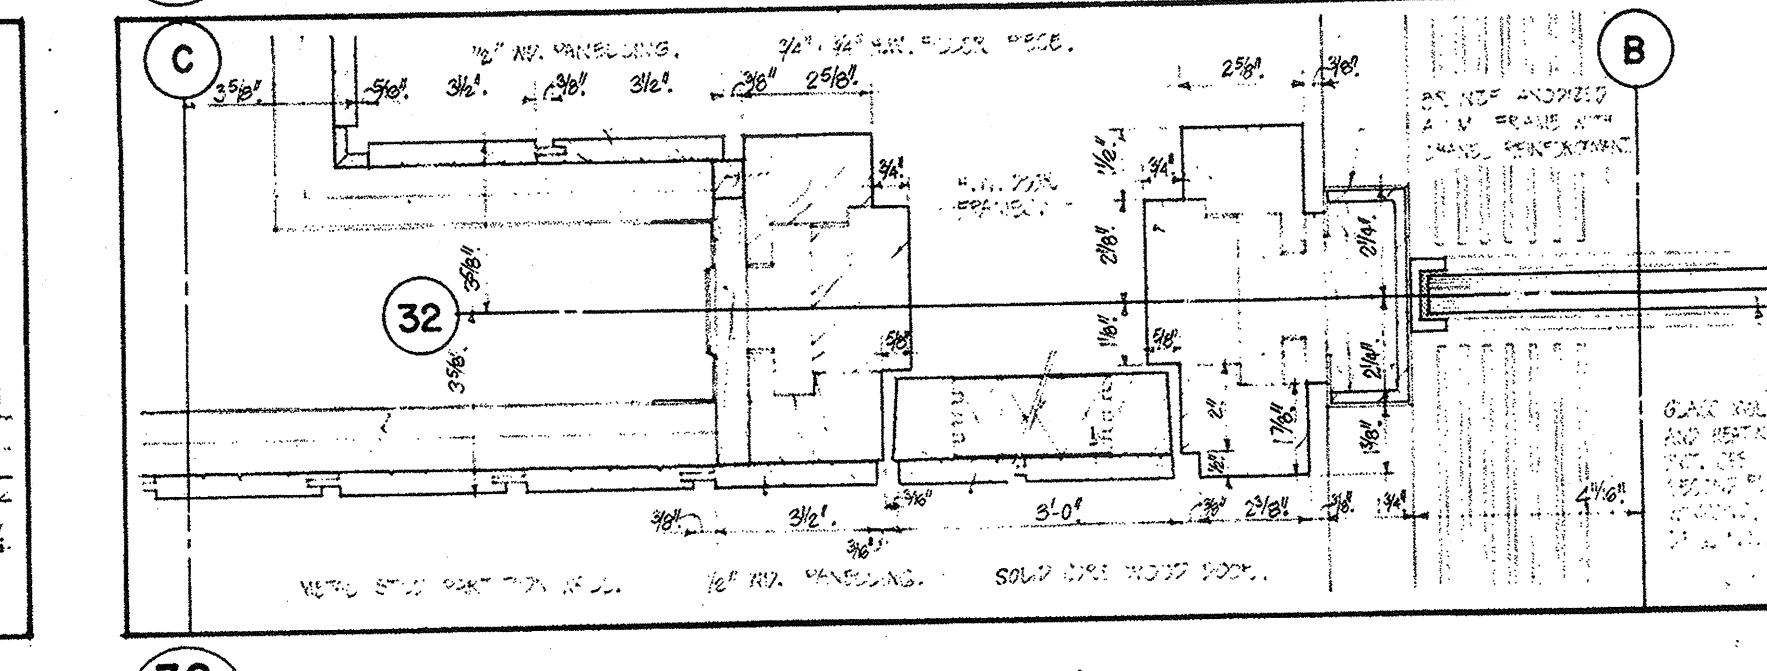

32/33 PLAN - DOOR AT WINDOW WALL

All measurements must be checked on the work by the contractor.
All prints and specifications are the property of the architect and must be returned at the completion of the work.
This drawing is not to be used for construction purposes until countersigned by:

Date: 21 MAY 71

NATIONAL LIFE OF CANADA
Head Office Building
University Avenue, Toronto, Canada

Searle Wilbee Rowland
Architects
Engineers
Planners
Toronto
Canada

This drawing is the property of
Nath Cowan Rowland & Roy

Sheet
Title: INTERIOR DETAILS
Drawing: SECOND & FIFTH FL.
Scale: 1/4", 3/8", 1/2" = 1'-0"
Sheet Number: 69039-33