


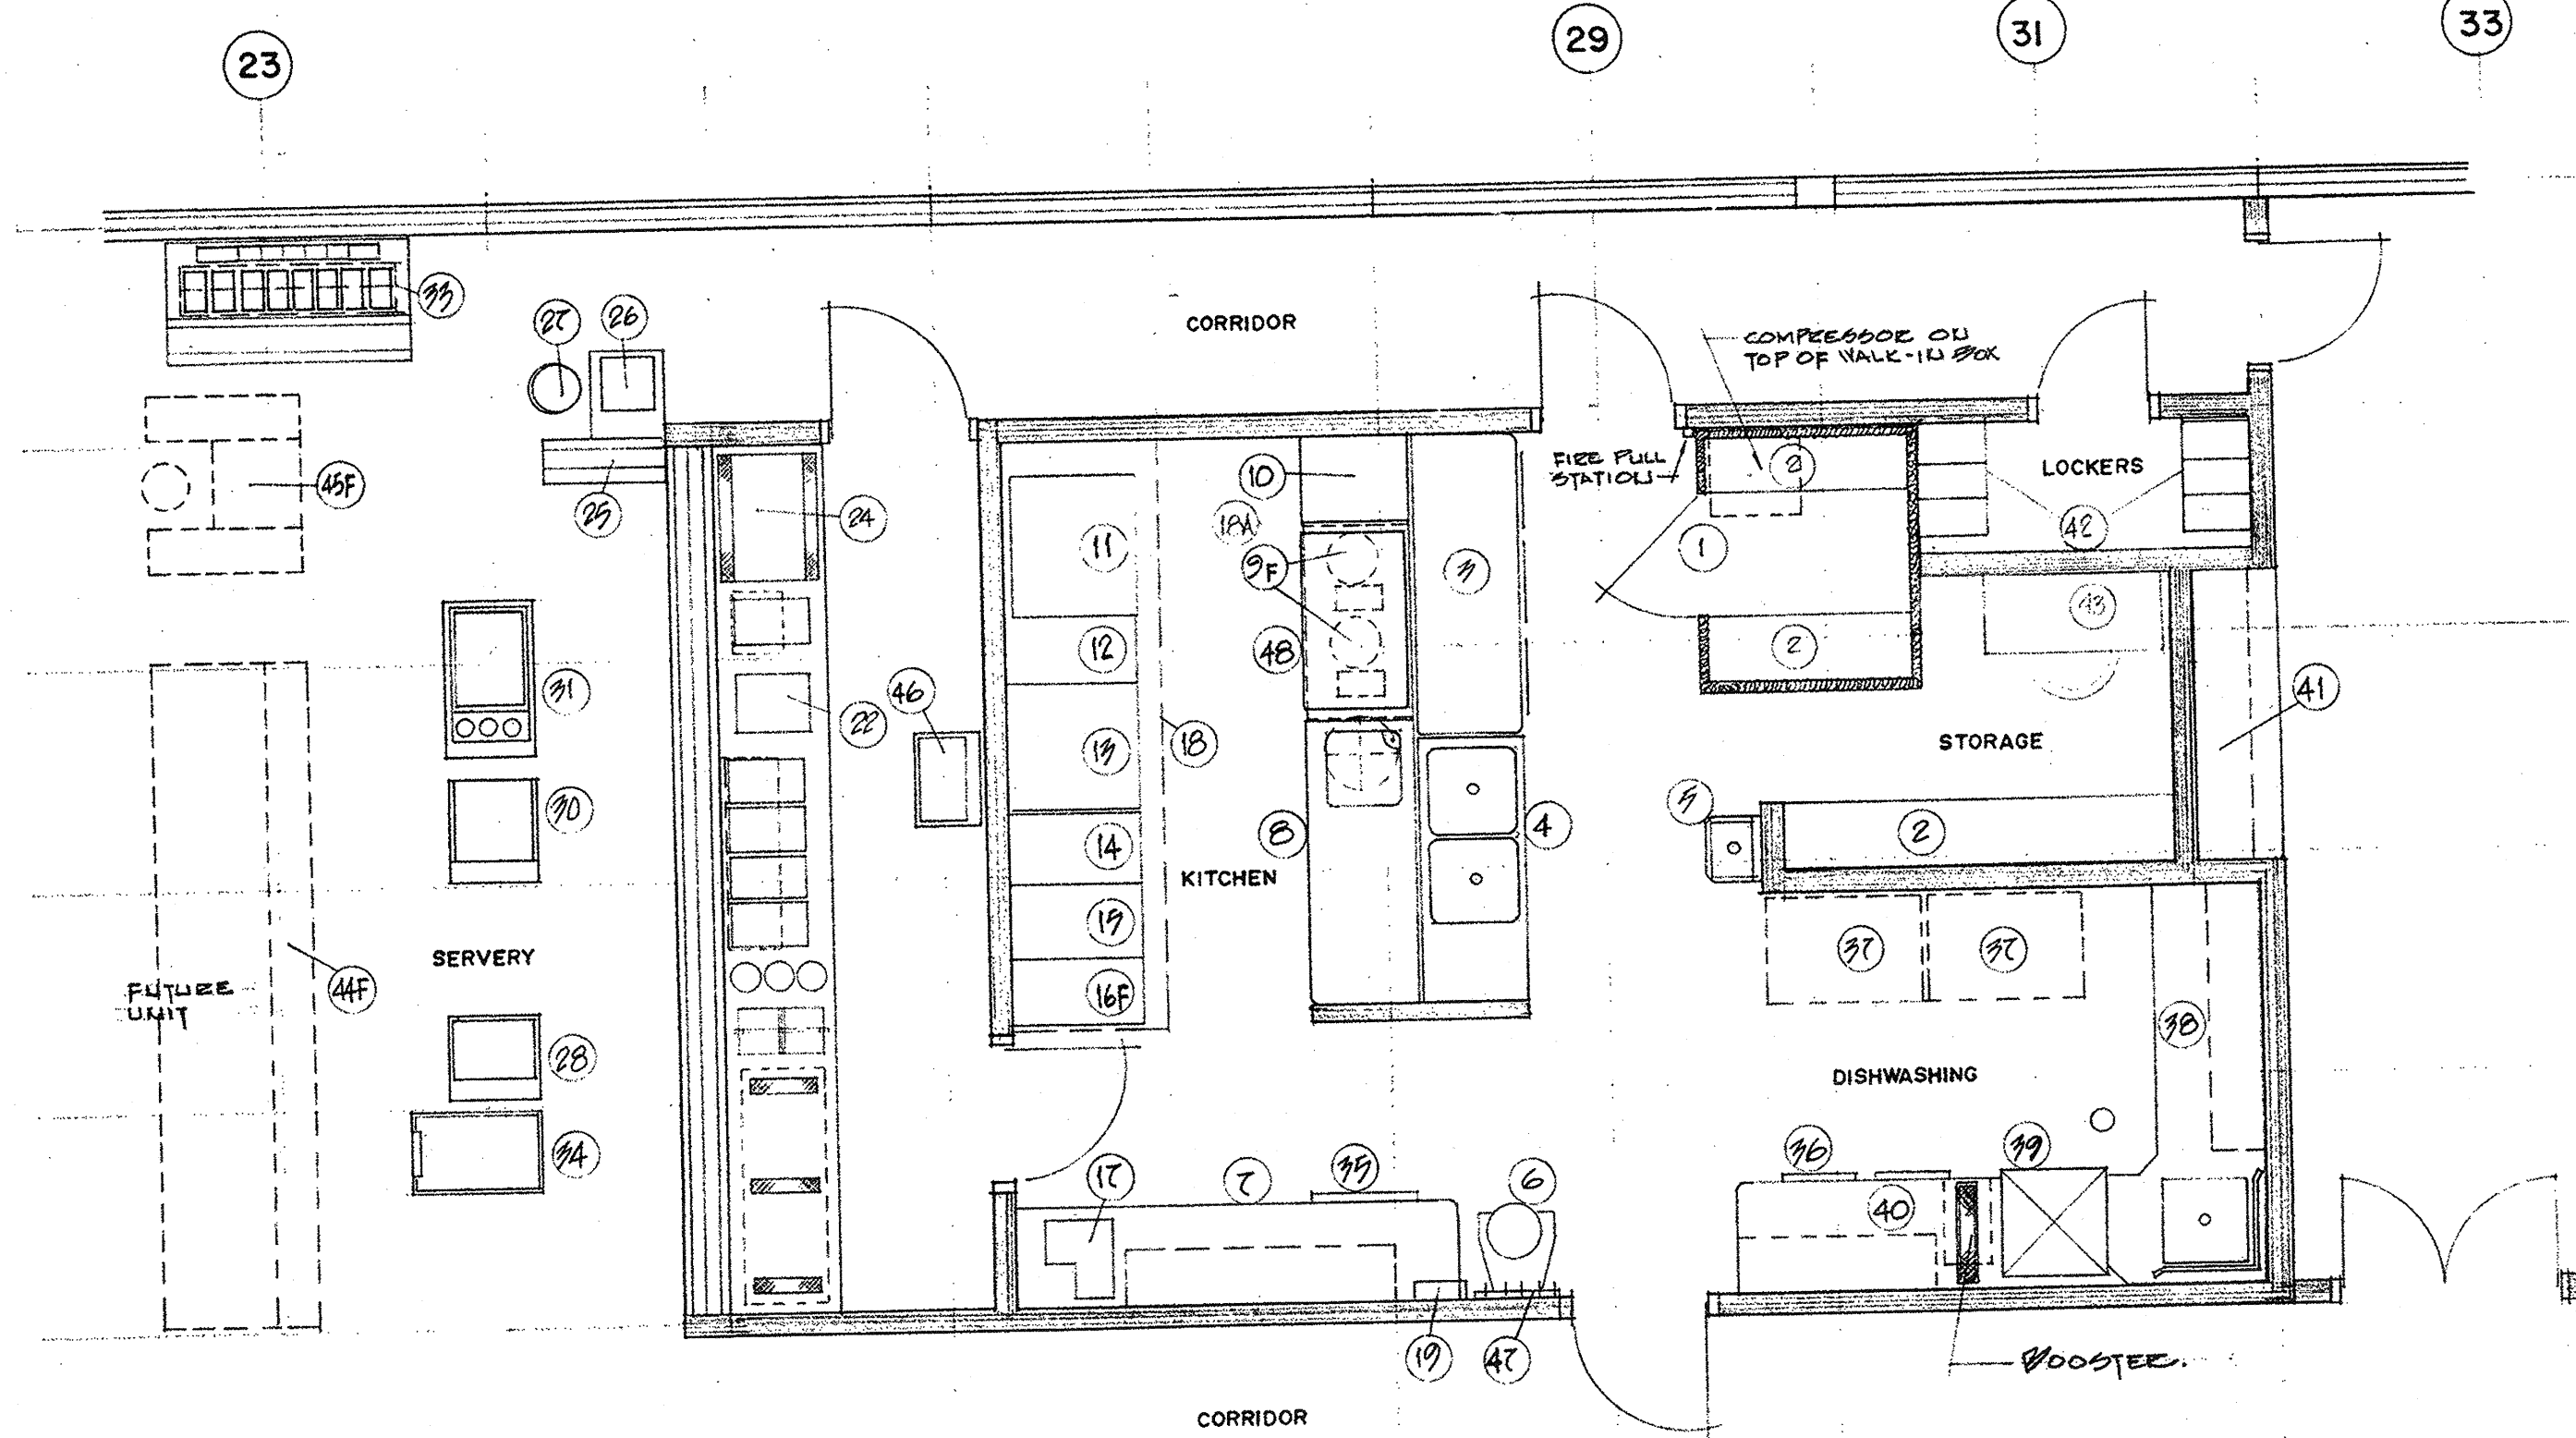
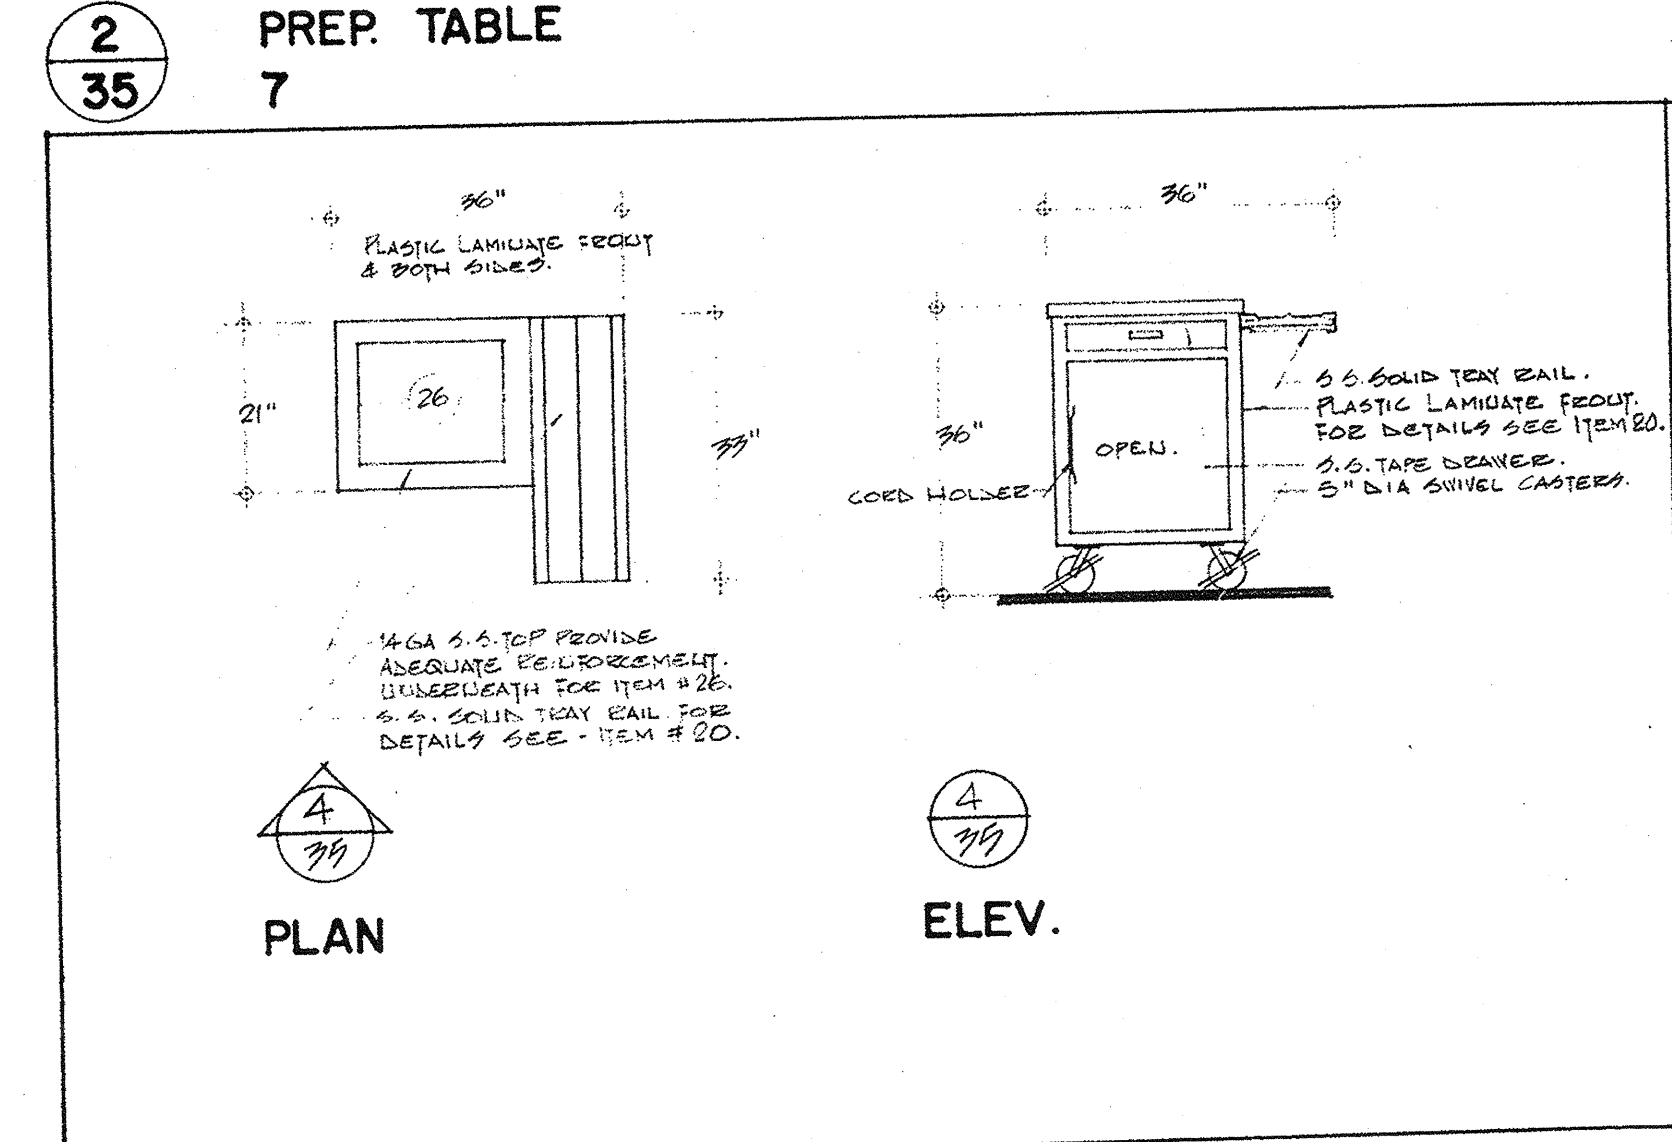
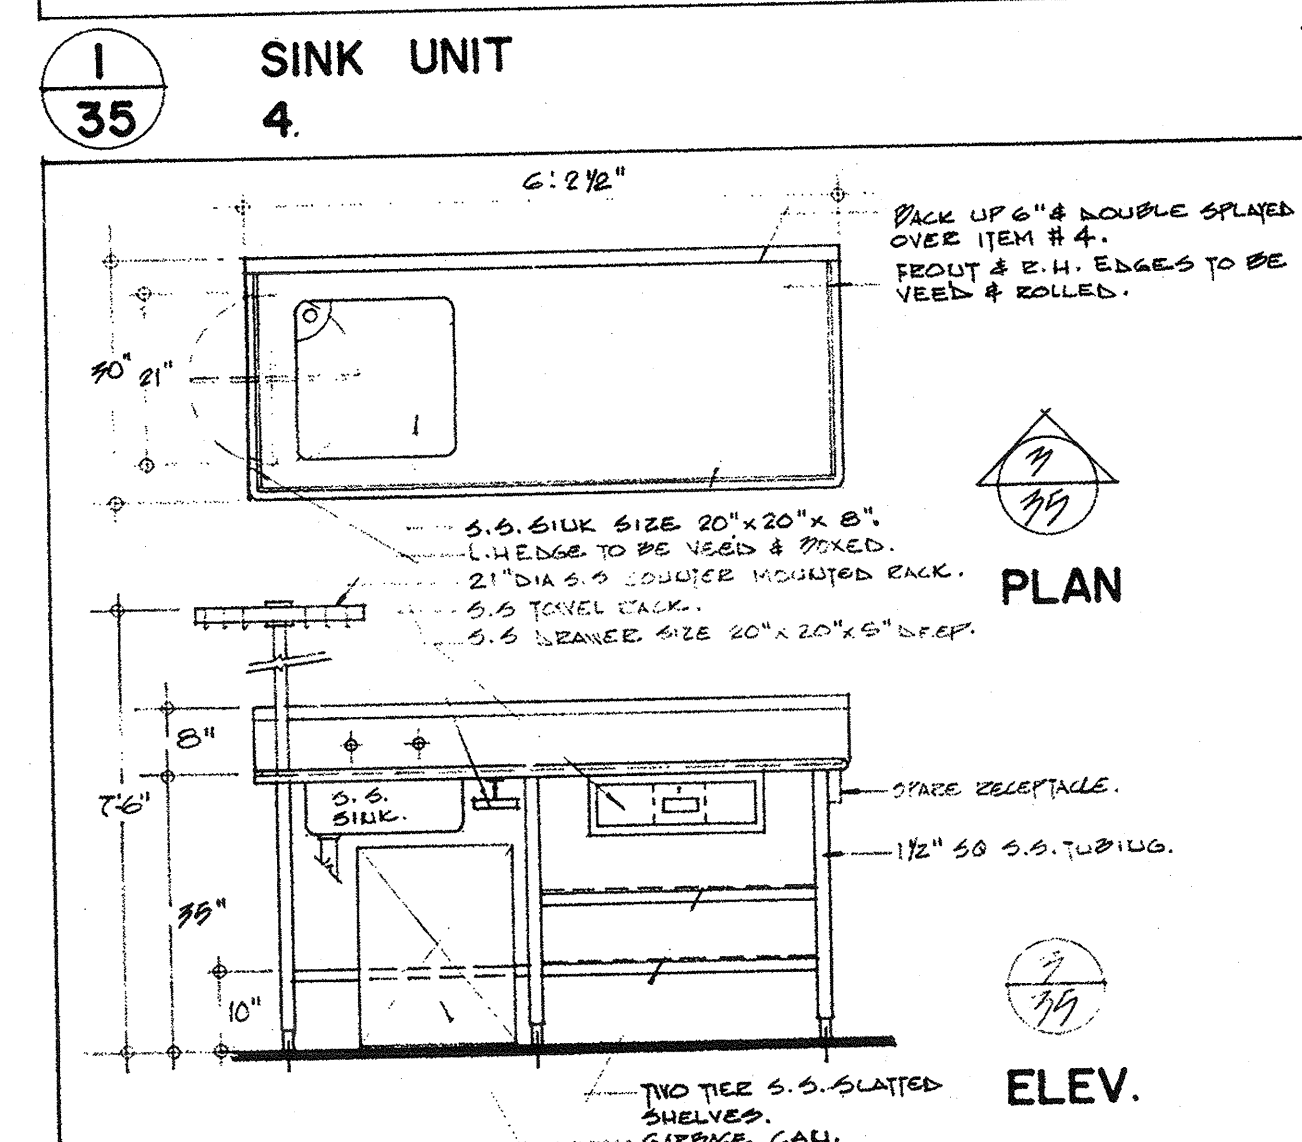
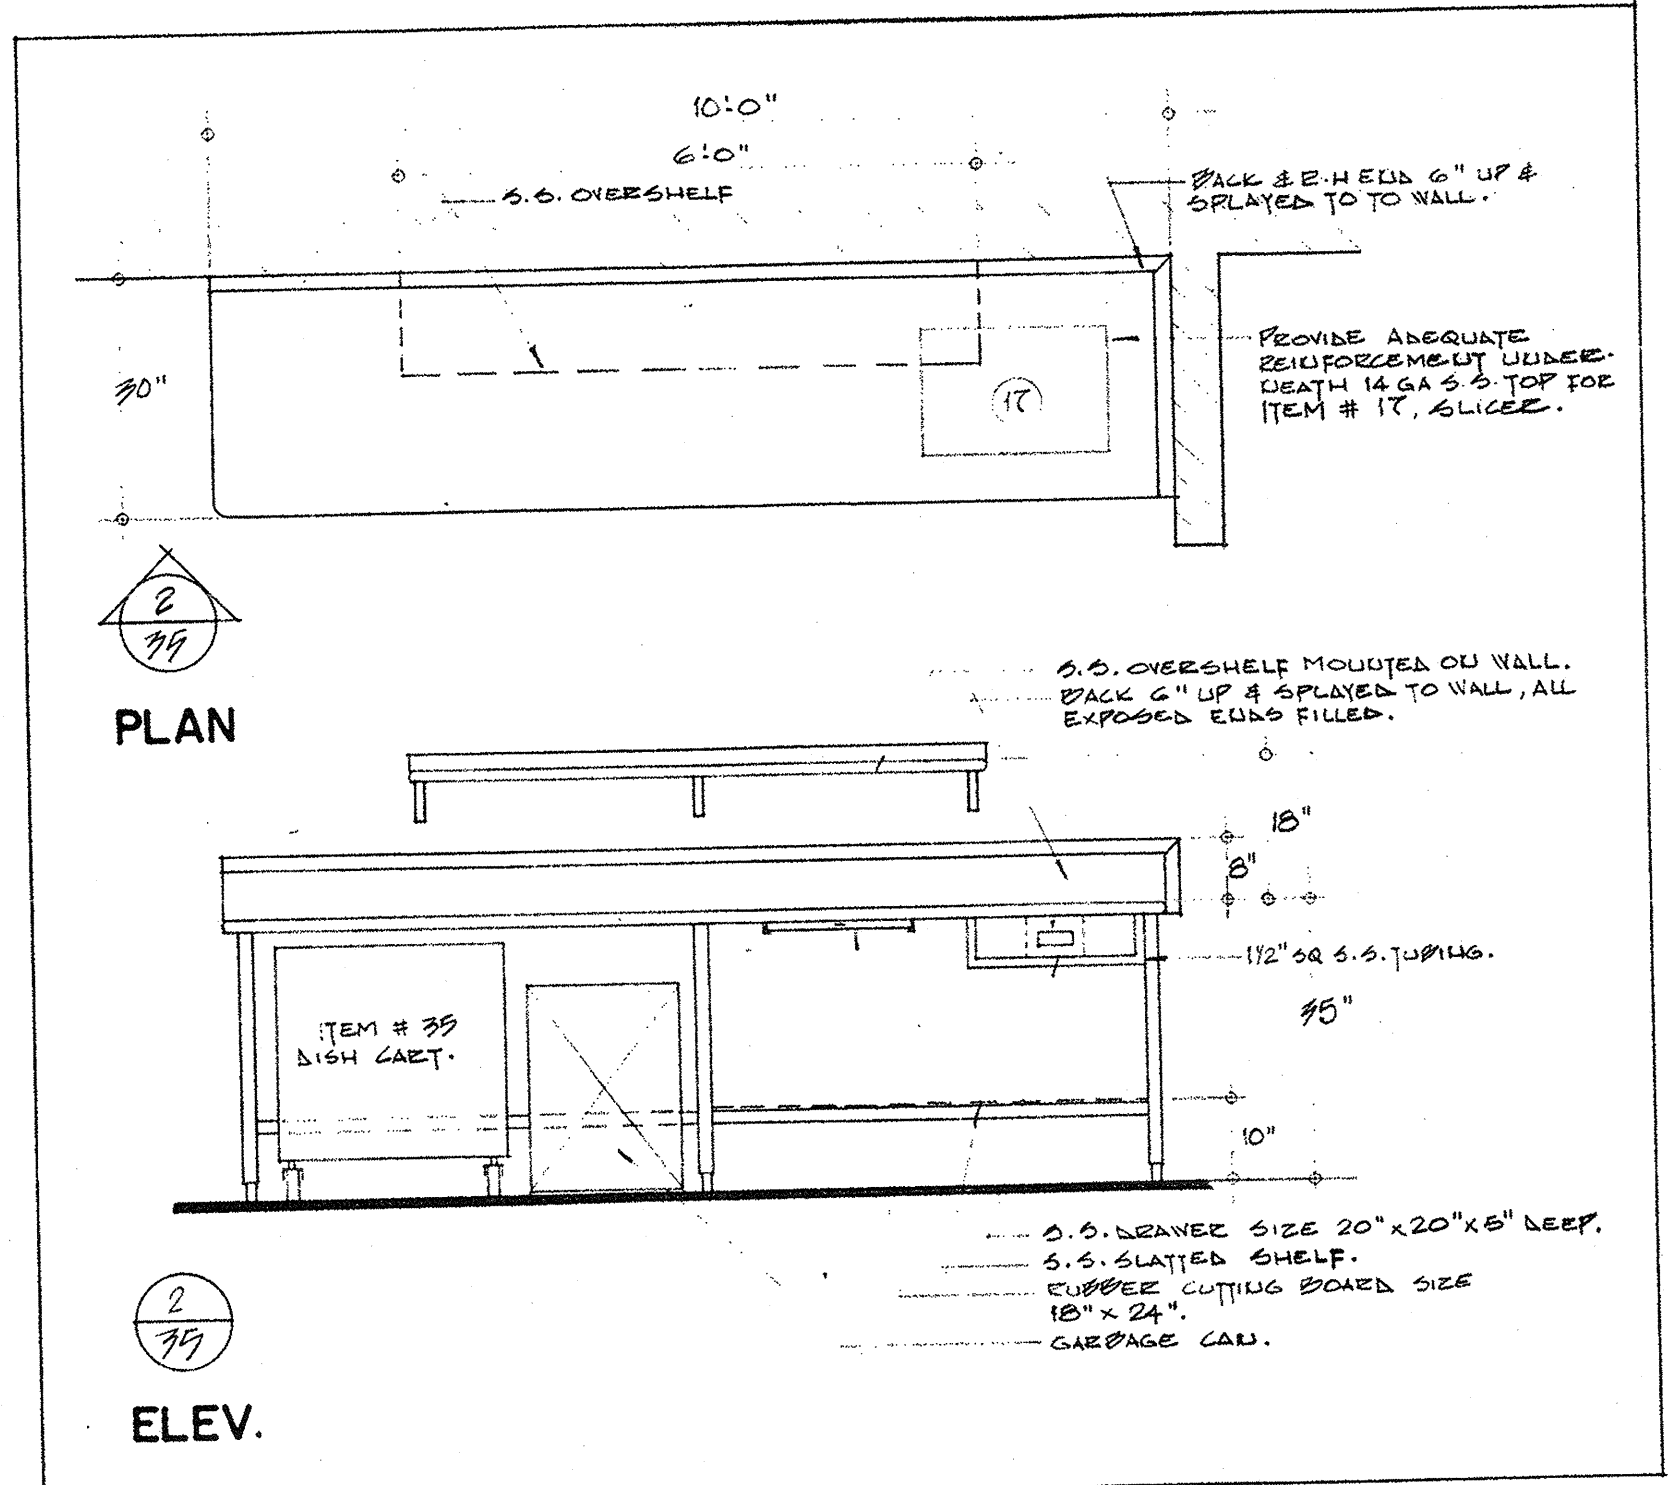
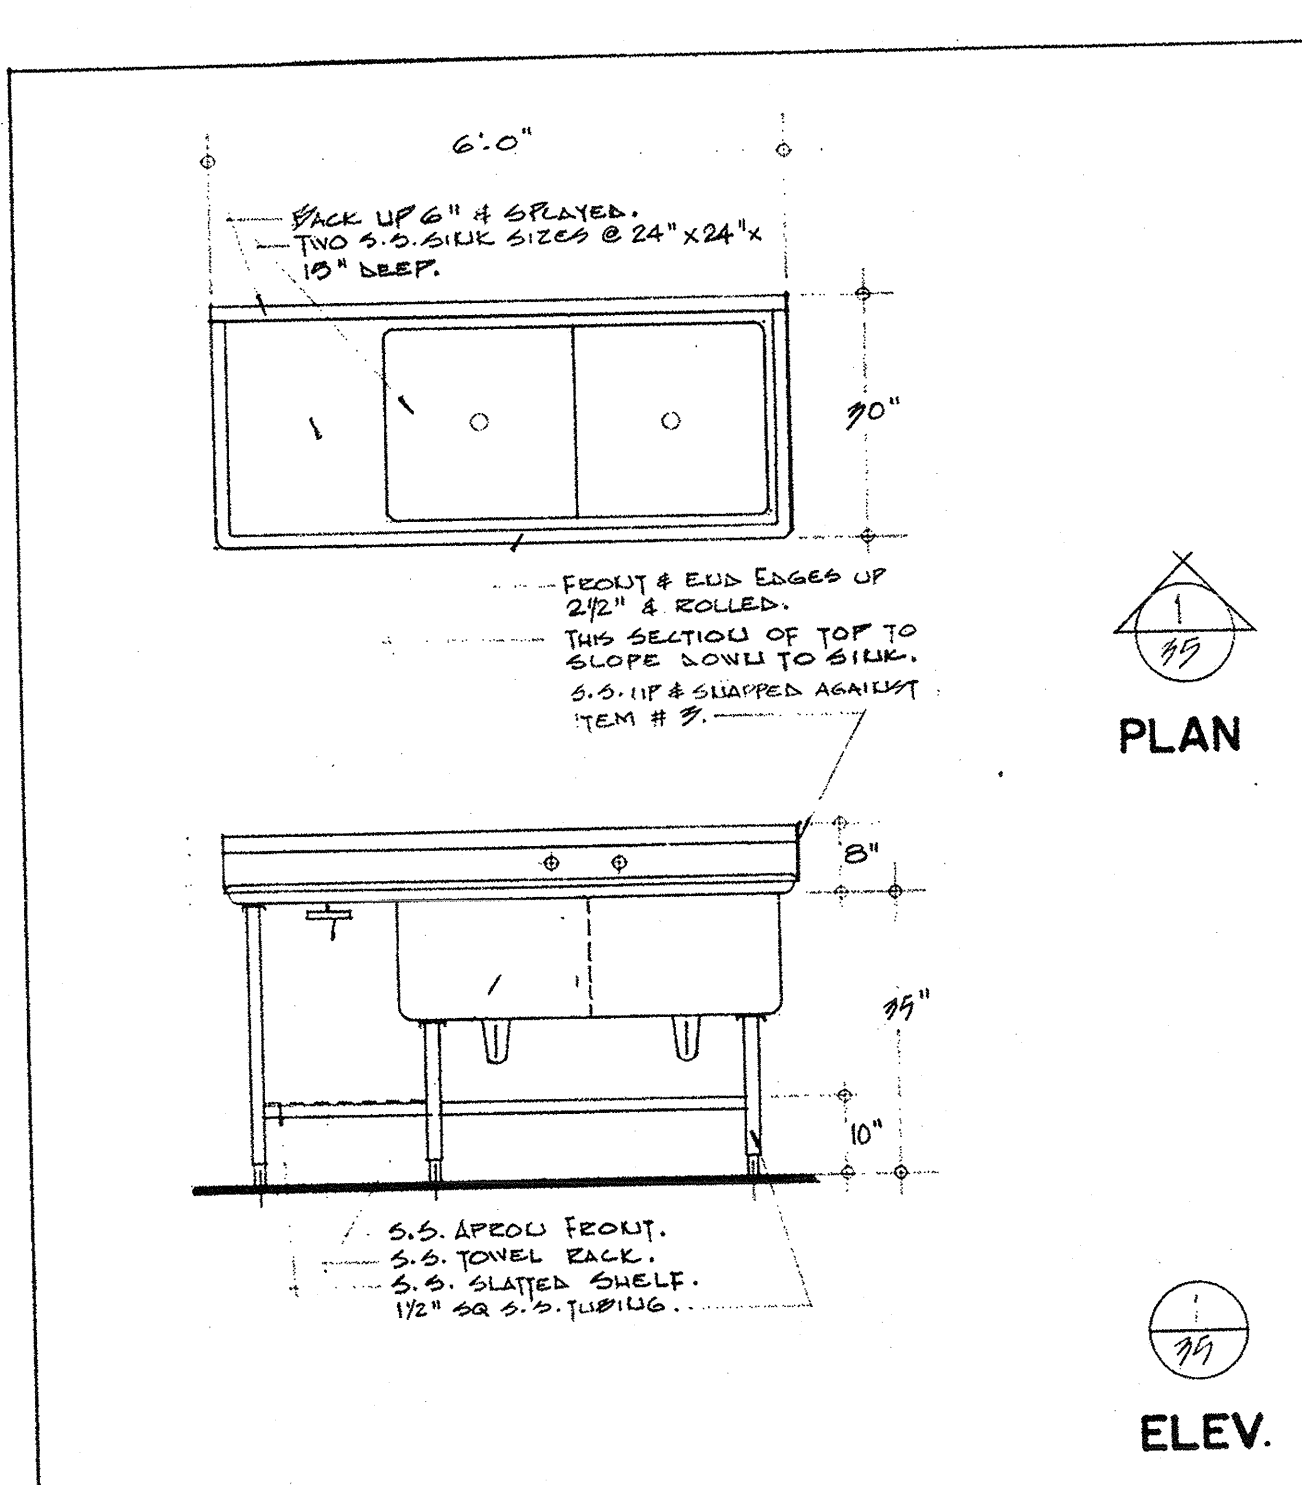
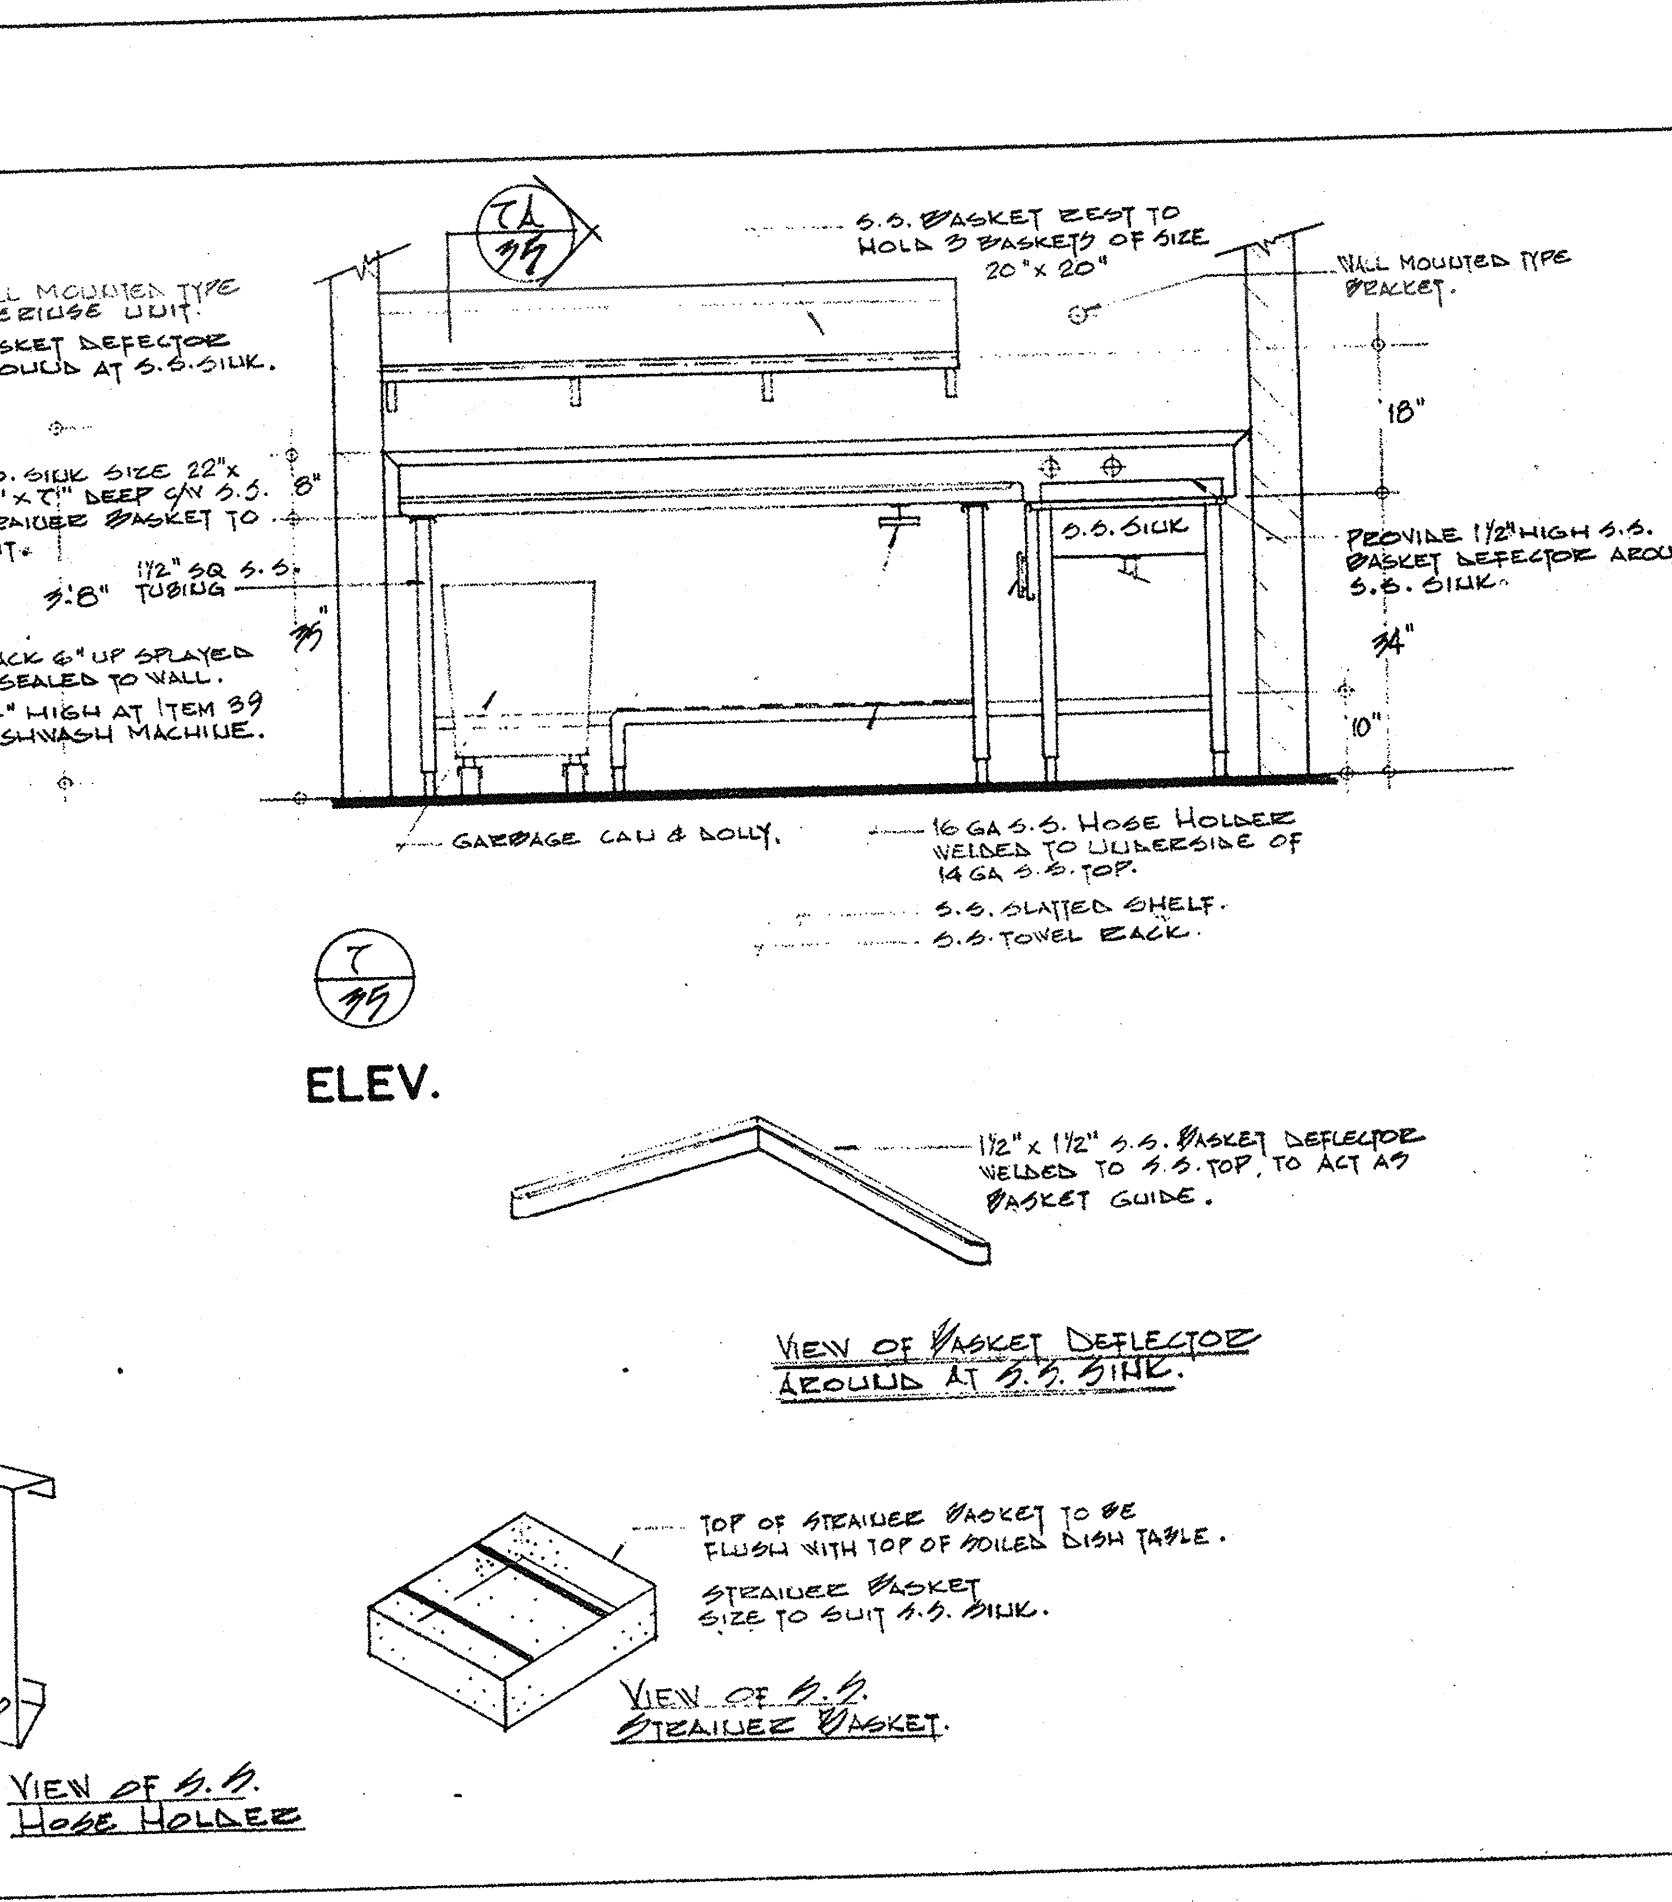
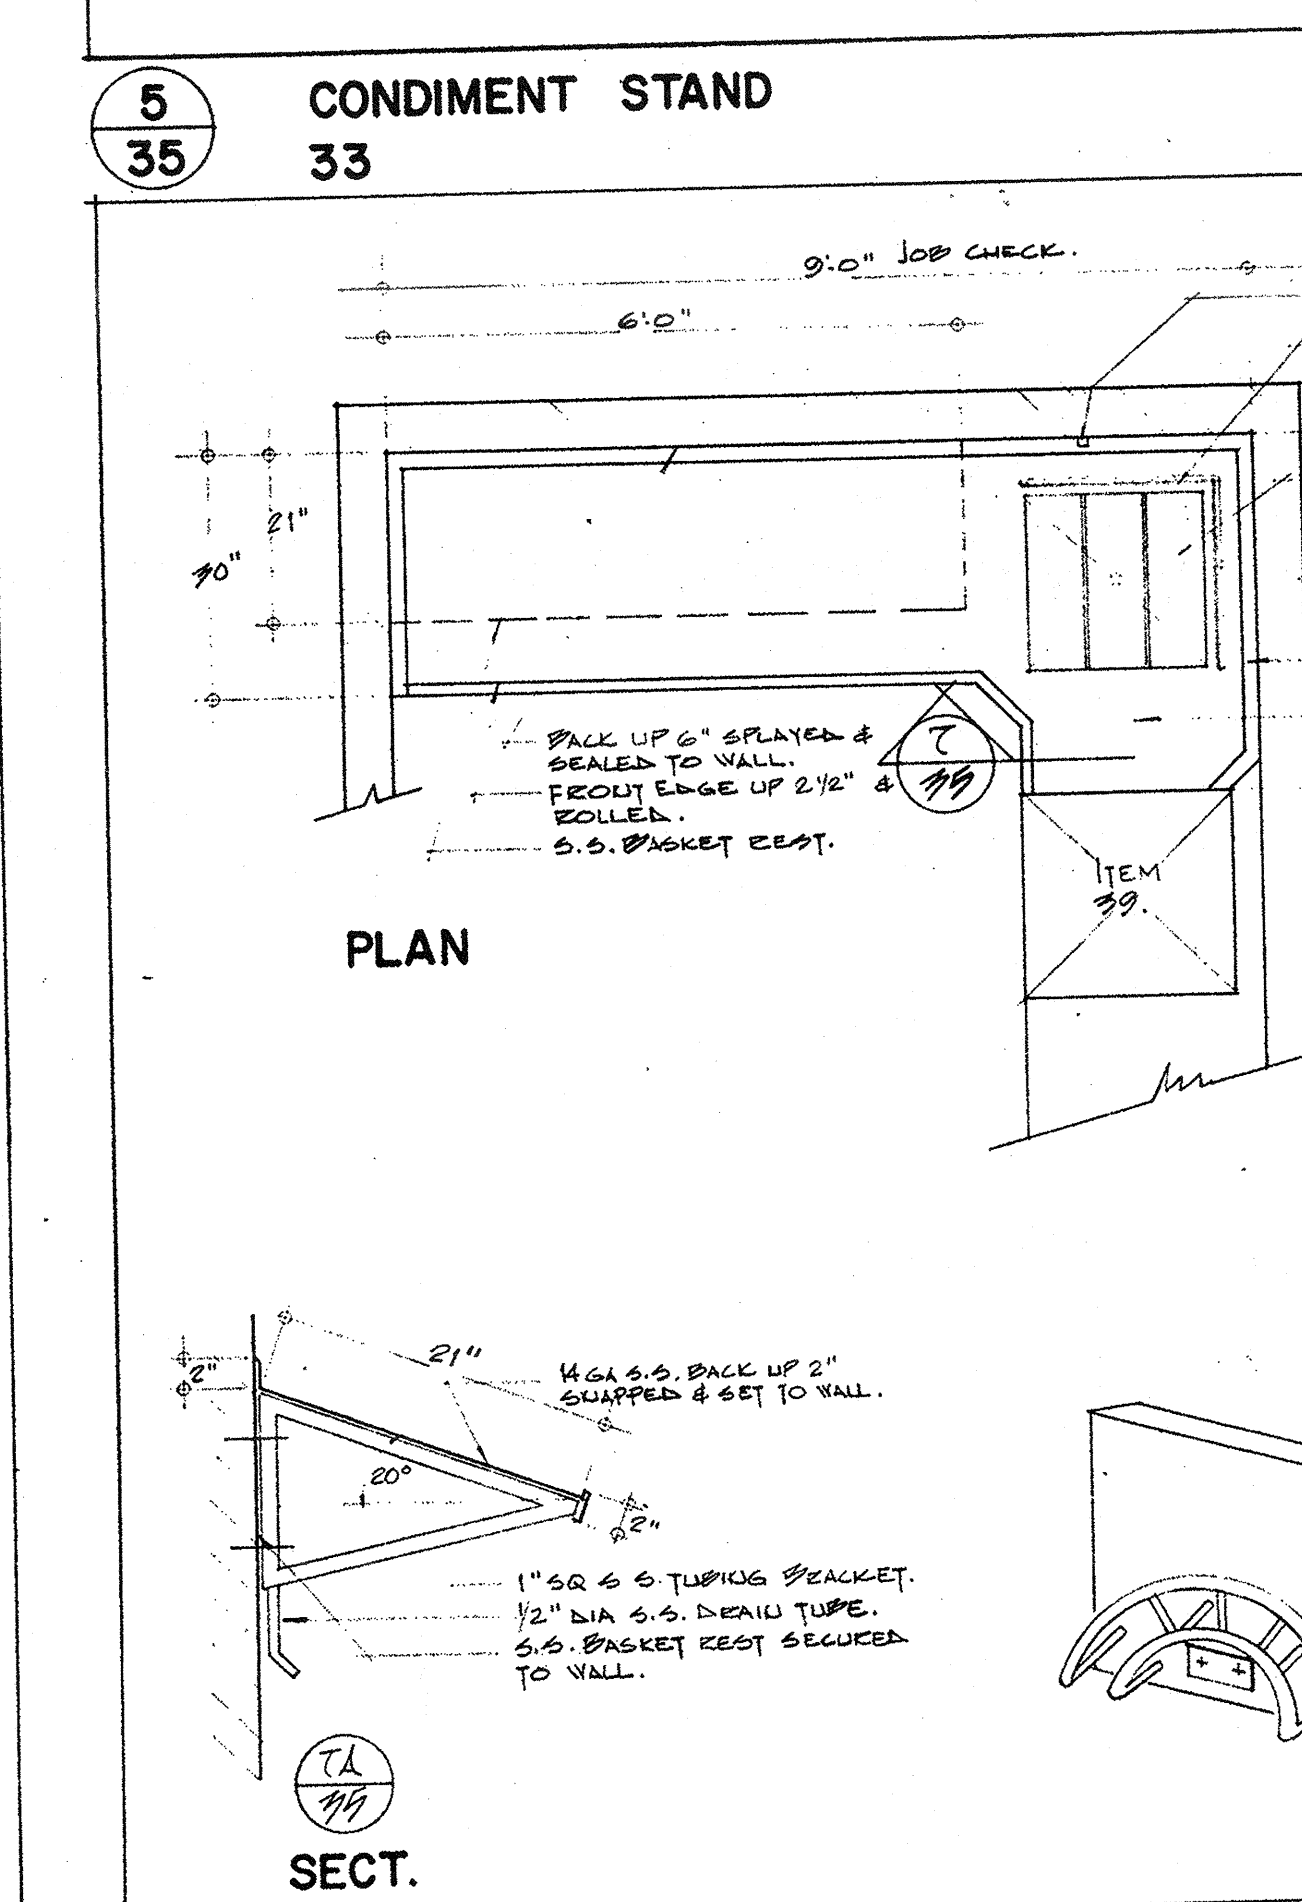
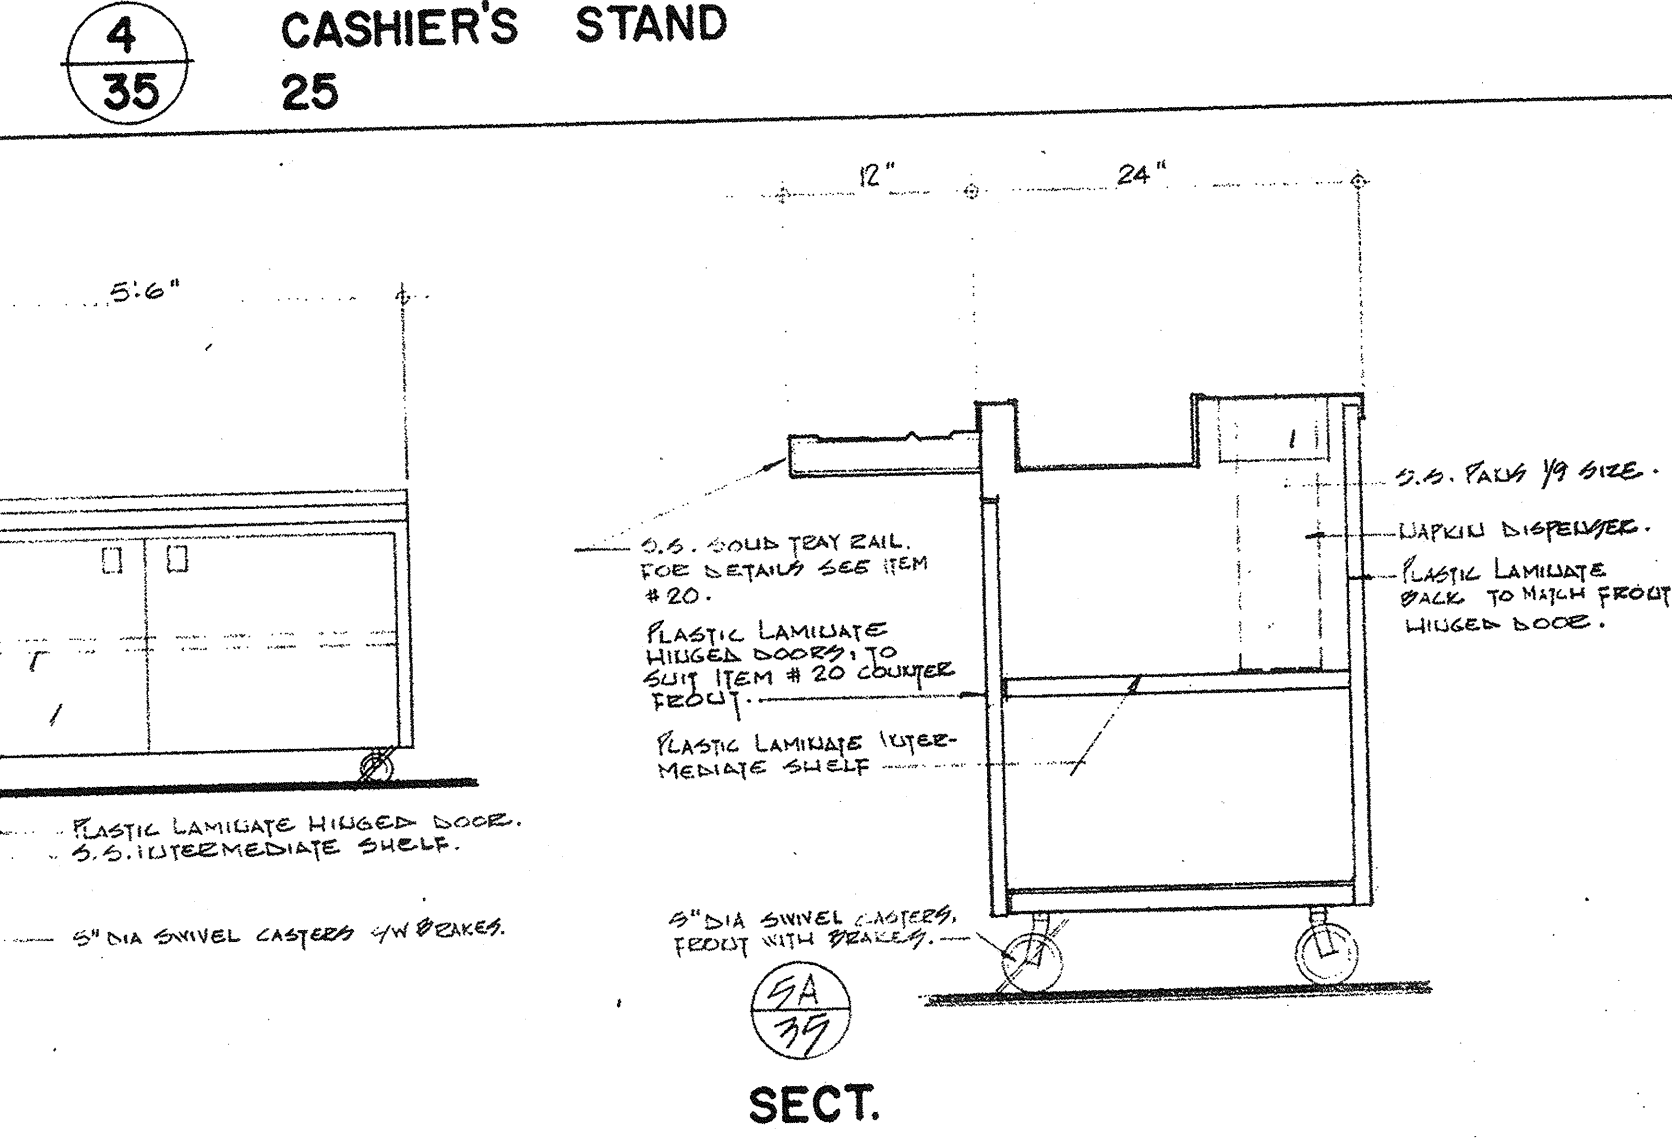


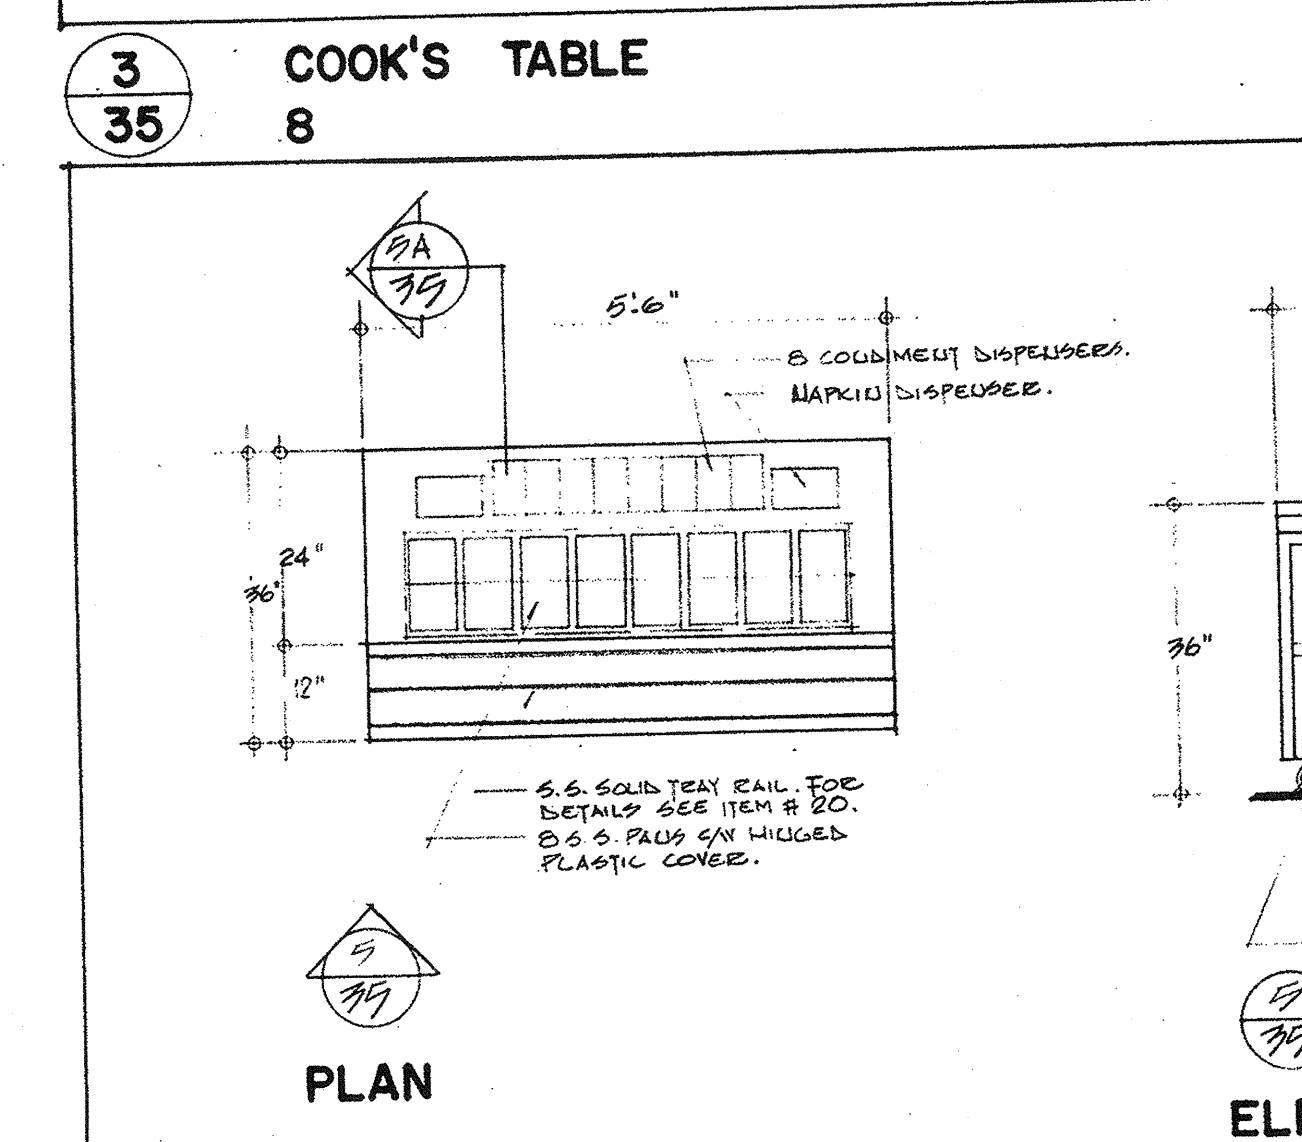


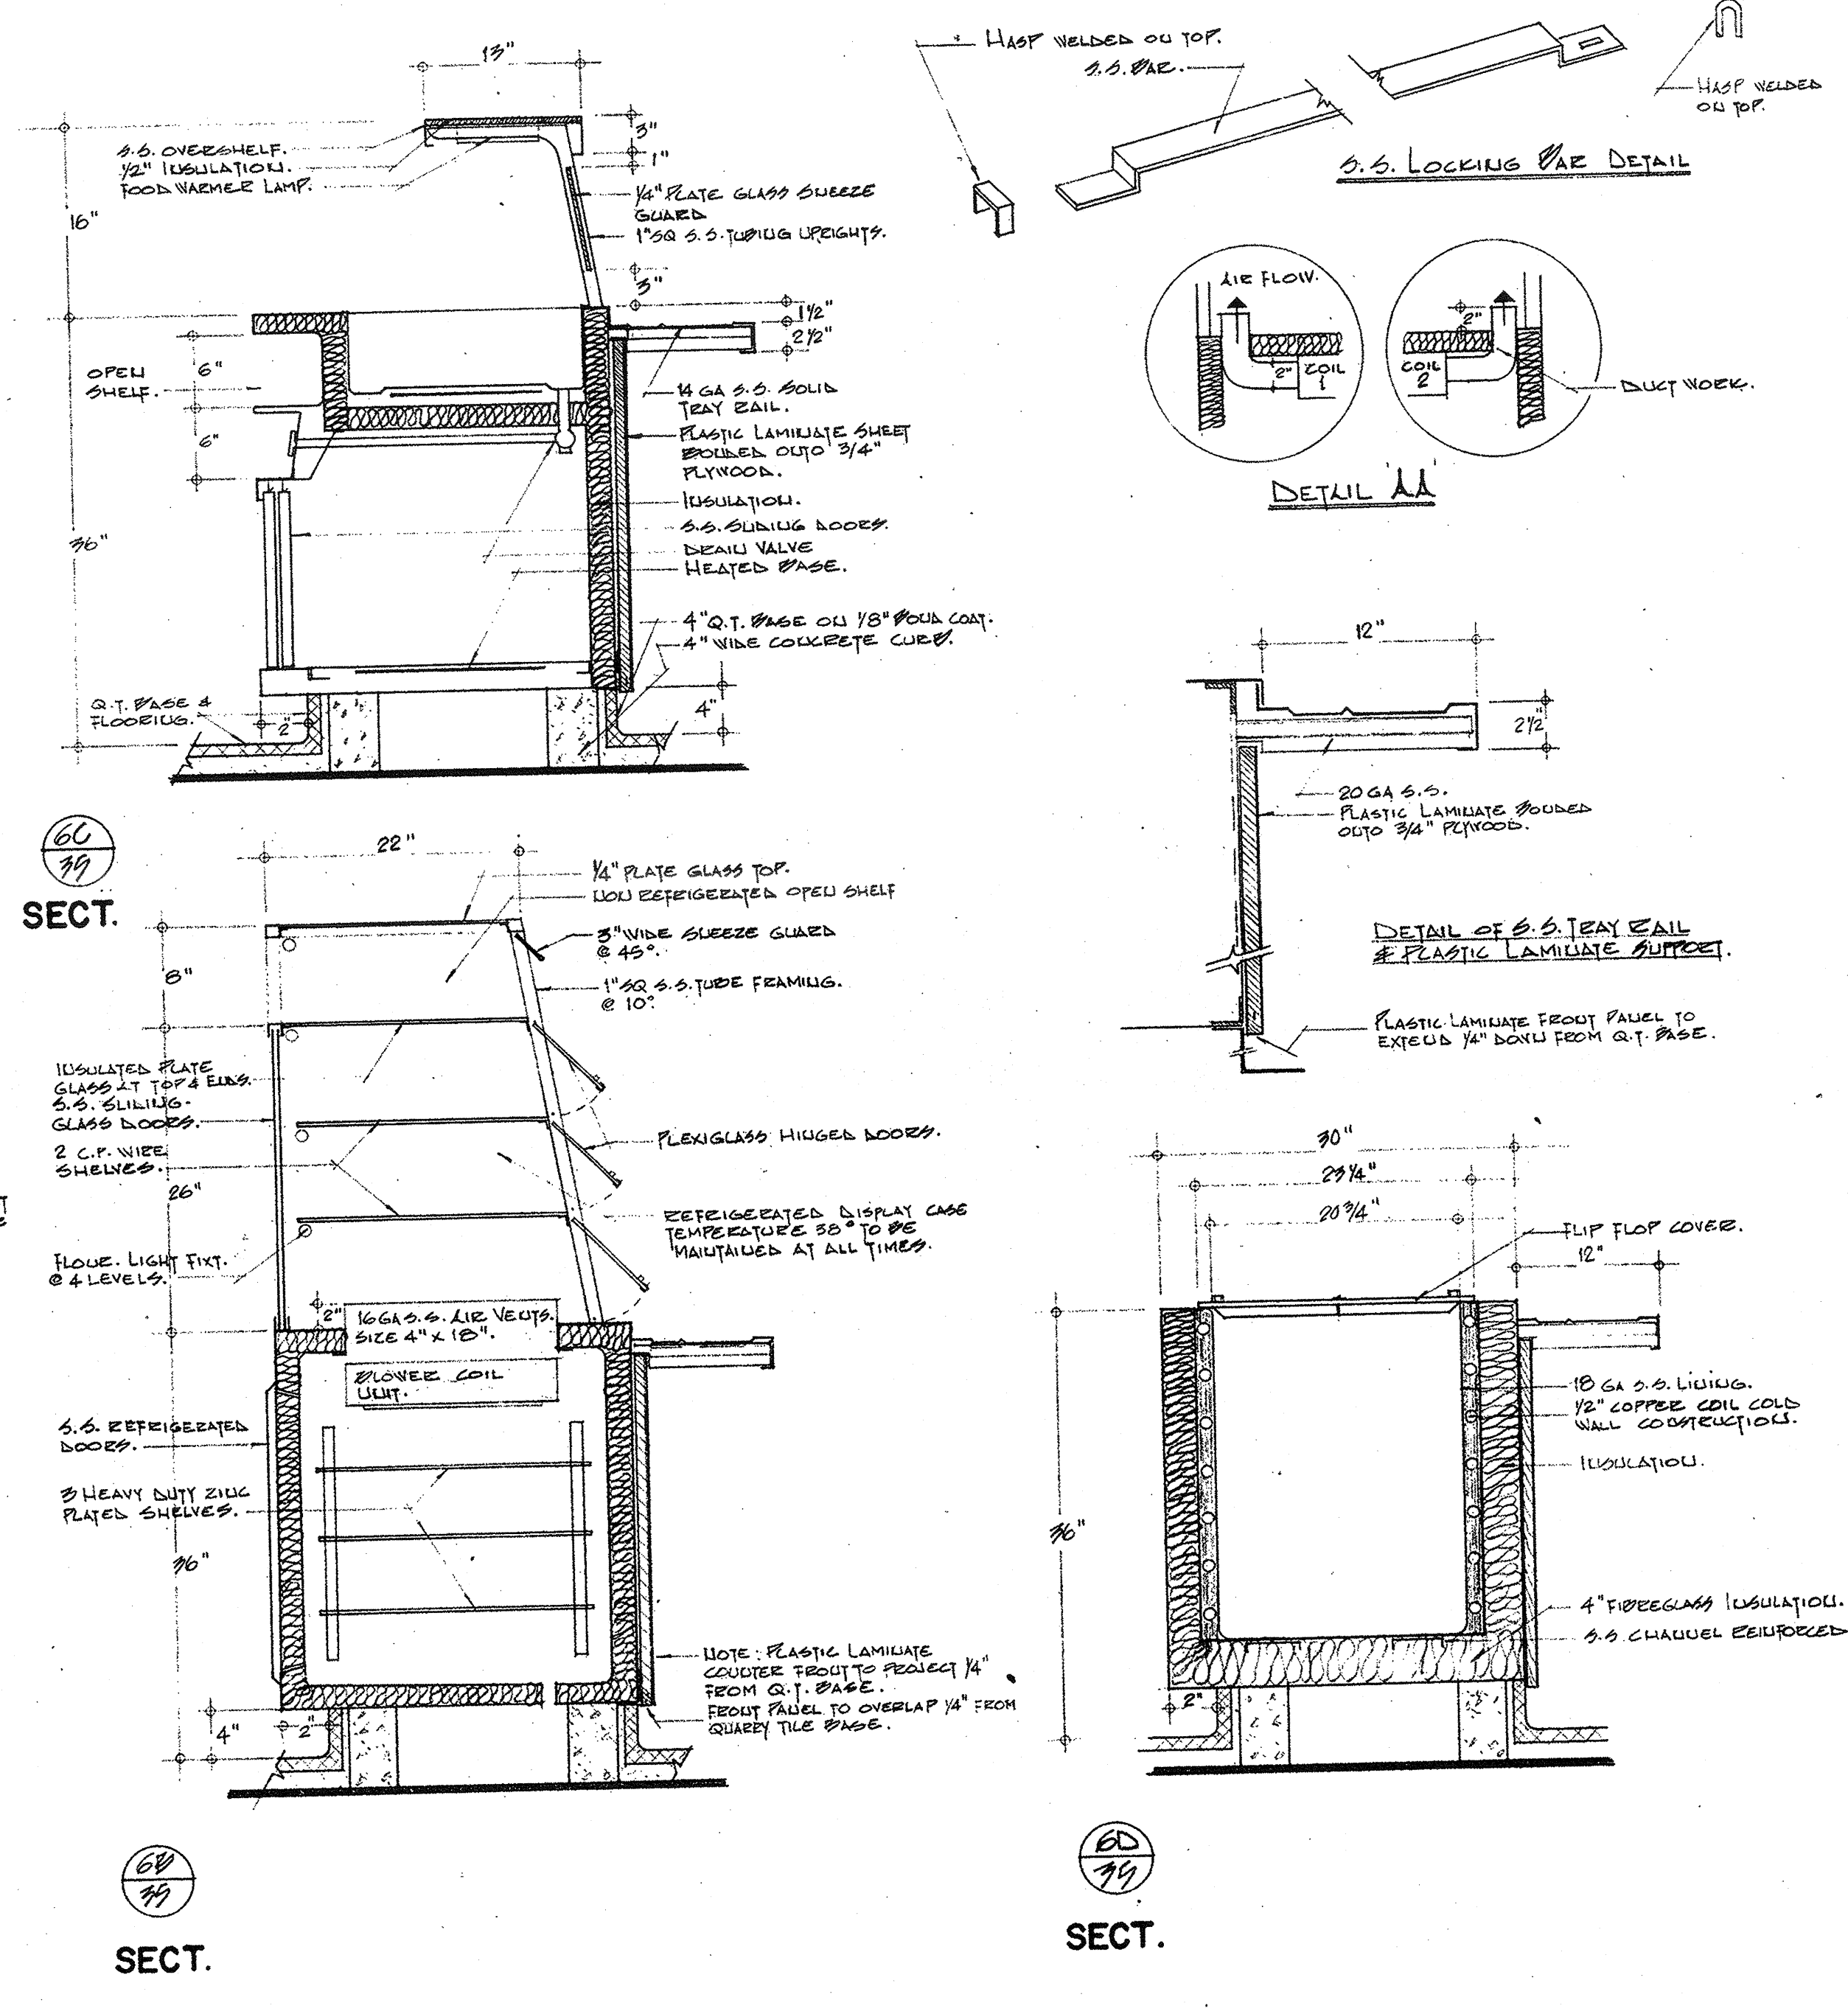

PLAN - KITCHEN EQUIPMENT LAYOUT

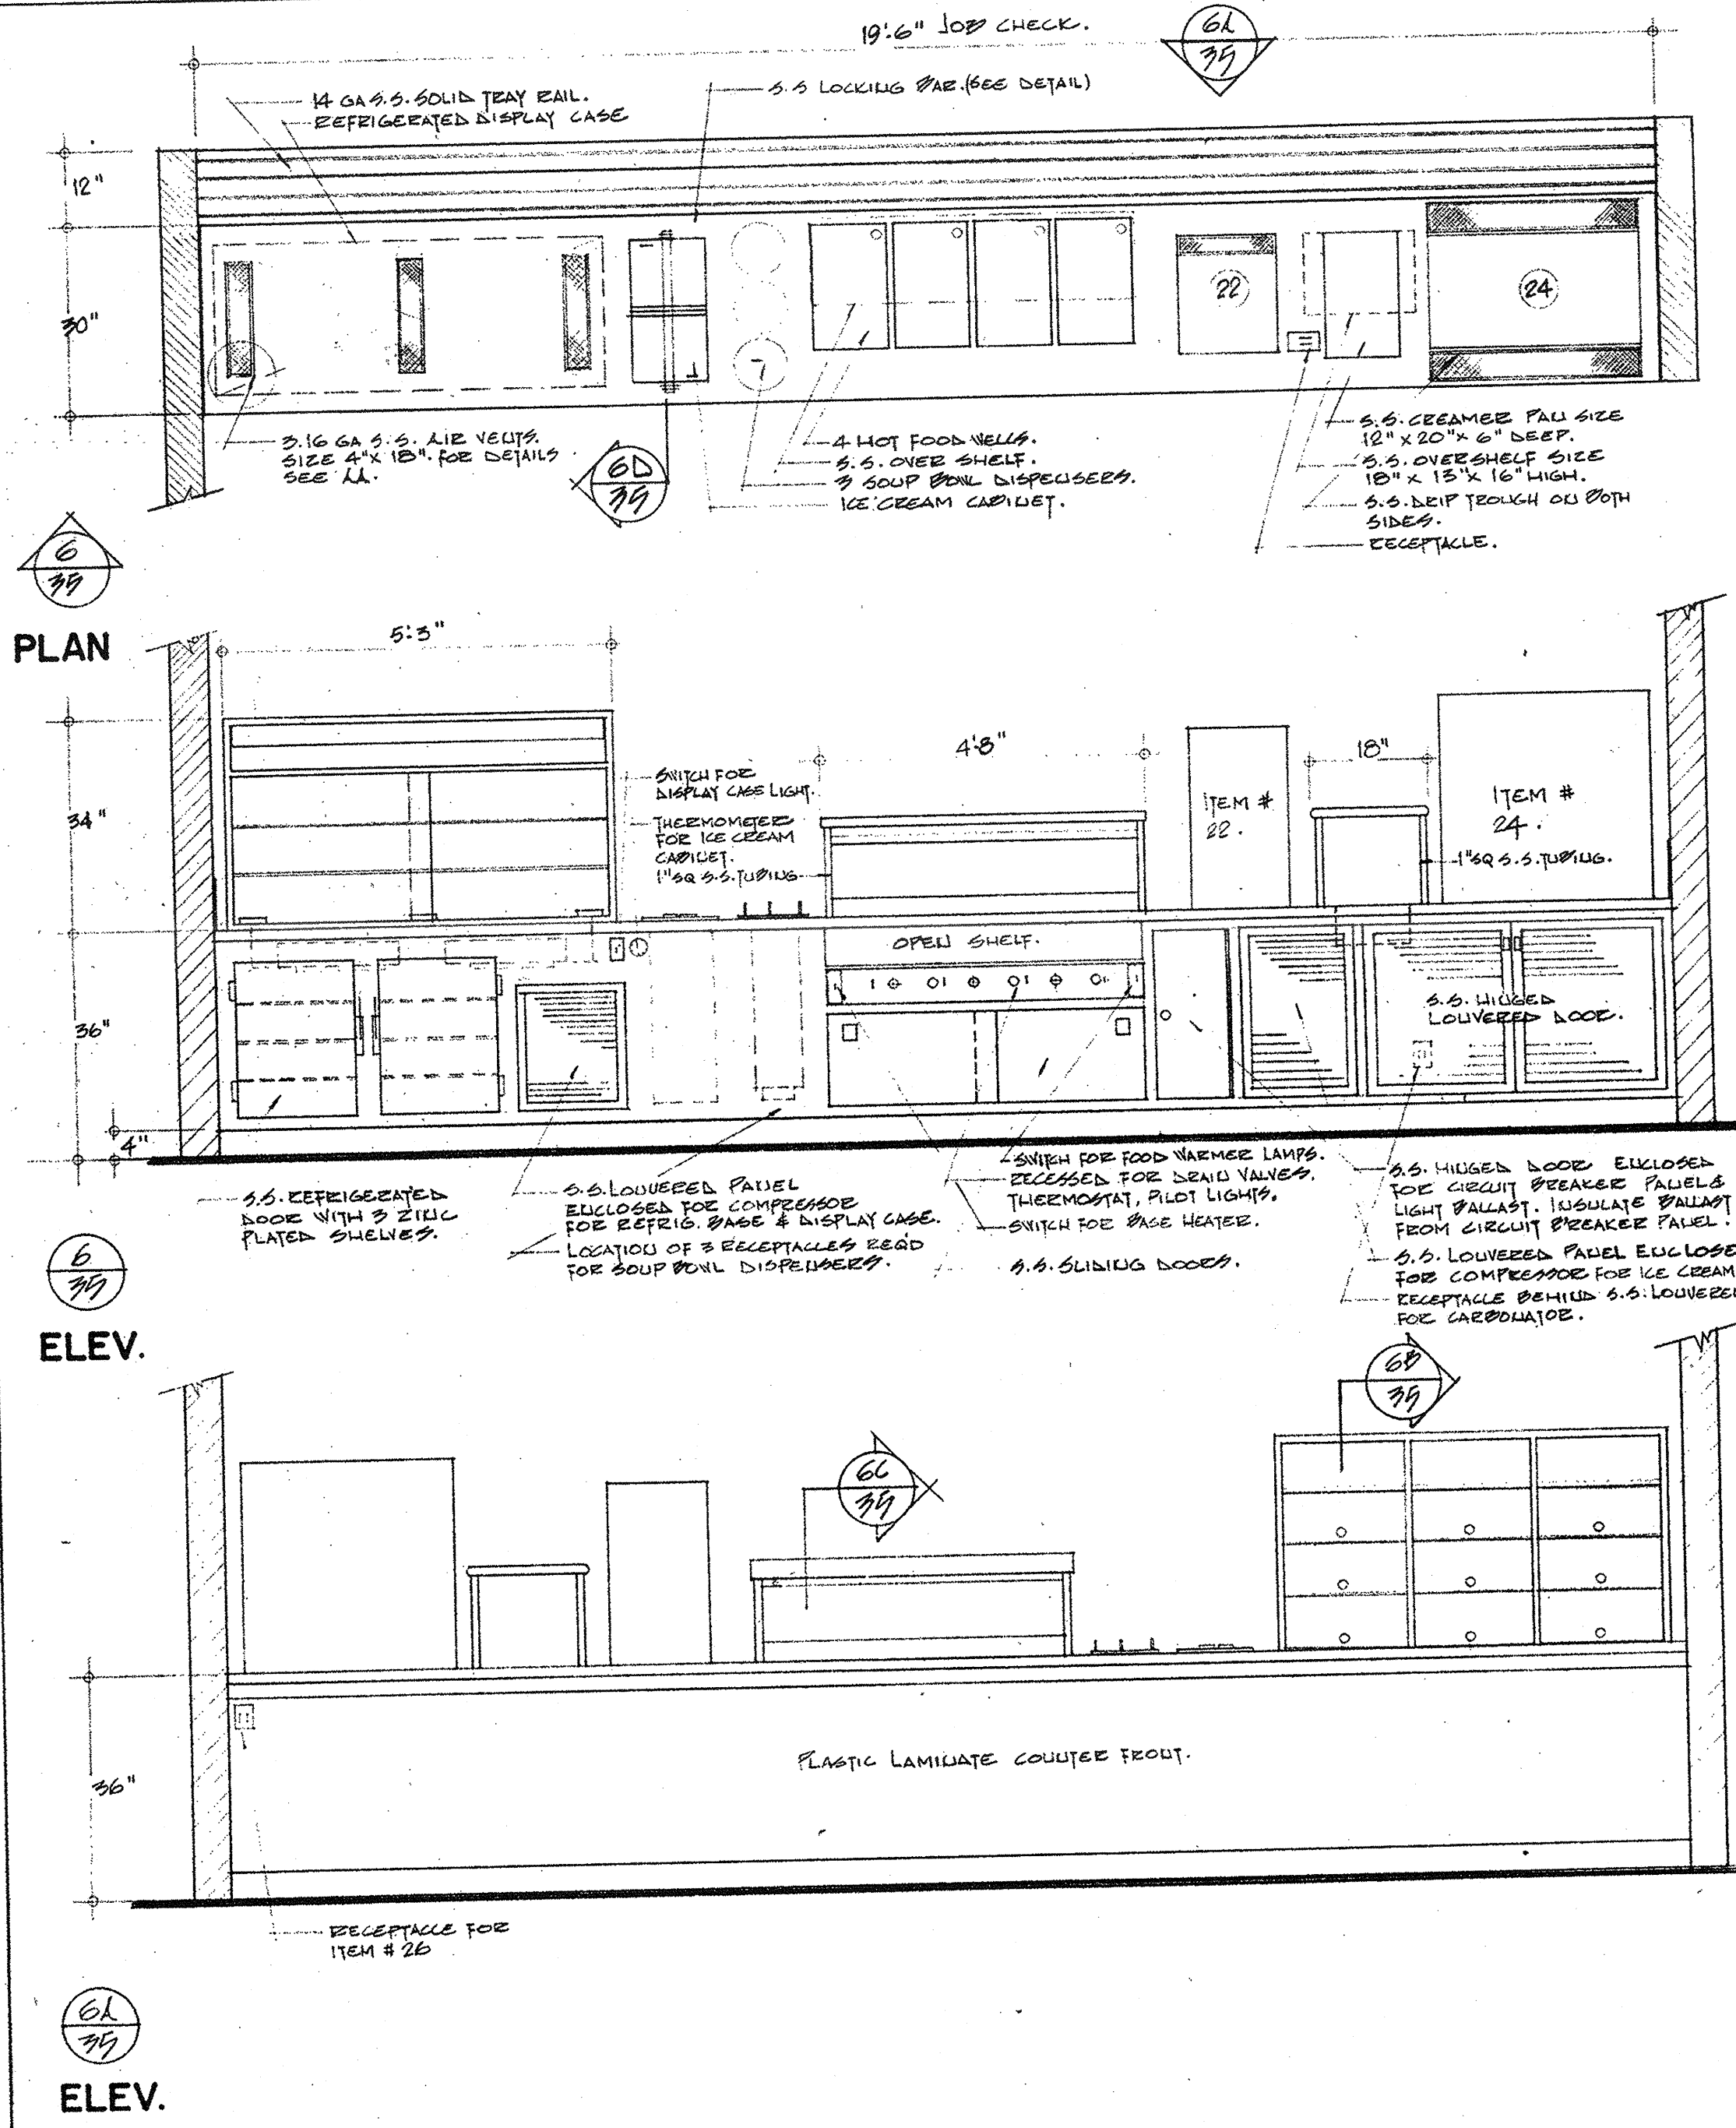

SERVERY COUNTER

SOILED DISH TABLE

Revisions

No.	Ref.	Description	Date	By
1		As per specification	1971	
2		As per specification	1971	
Date: 1971

Drawn: [Signature]

Checked: [Signature]

Pre-Design: [Signature]

Architectural: [Signature]

Structural: [Signature]

Heating: [Signature]

Sanitary: [Signature]

Electrical: [Signature]

Specifications: [Signature]

Process: [Signature]

Printed: [Signature]

All measurements must be checked on the work by the contractor.

All prints and specifications are the property of the architect and must be returned at the completion of the work.

This drawing is not to be used for construction purposes until countersigned by:

Date: 1971

Signature: [Signature]

NATIONAL LIFE OF CANADA

Head Office Building
University Avenue, Toronto, Canada

Searle Wilbee Rowland

Architects
Engineers
Planners
Toronto
Canada

This drawing is the property of
Nathl Owen Rowland & Roy

Sheet: FOOD FACILITIES
Title: LAYOUT & DETAILS
Scale: 1/4" 1/2" 3/4" 1" 1'-0"
Number: 69039-35