


GENERAL NOTES:
 1. MINIMUM HEADROOM CLEARANCE UNDER MECHANICAL AND ELECTRICAL EQUIPMENT IN TRAVELLED AREAS 8'-0" ON PARKING LEVEL "A" AND BETWEEN DECKS 2.5' AND 3'-0" ON PARKING LEVEL "B". EXCEPT WHERE SHOWN OTHERWISE TO HAVE 6'-0" MINIMUM HEADROOM CLEARANCE IN TRAVELLED AREAS.

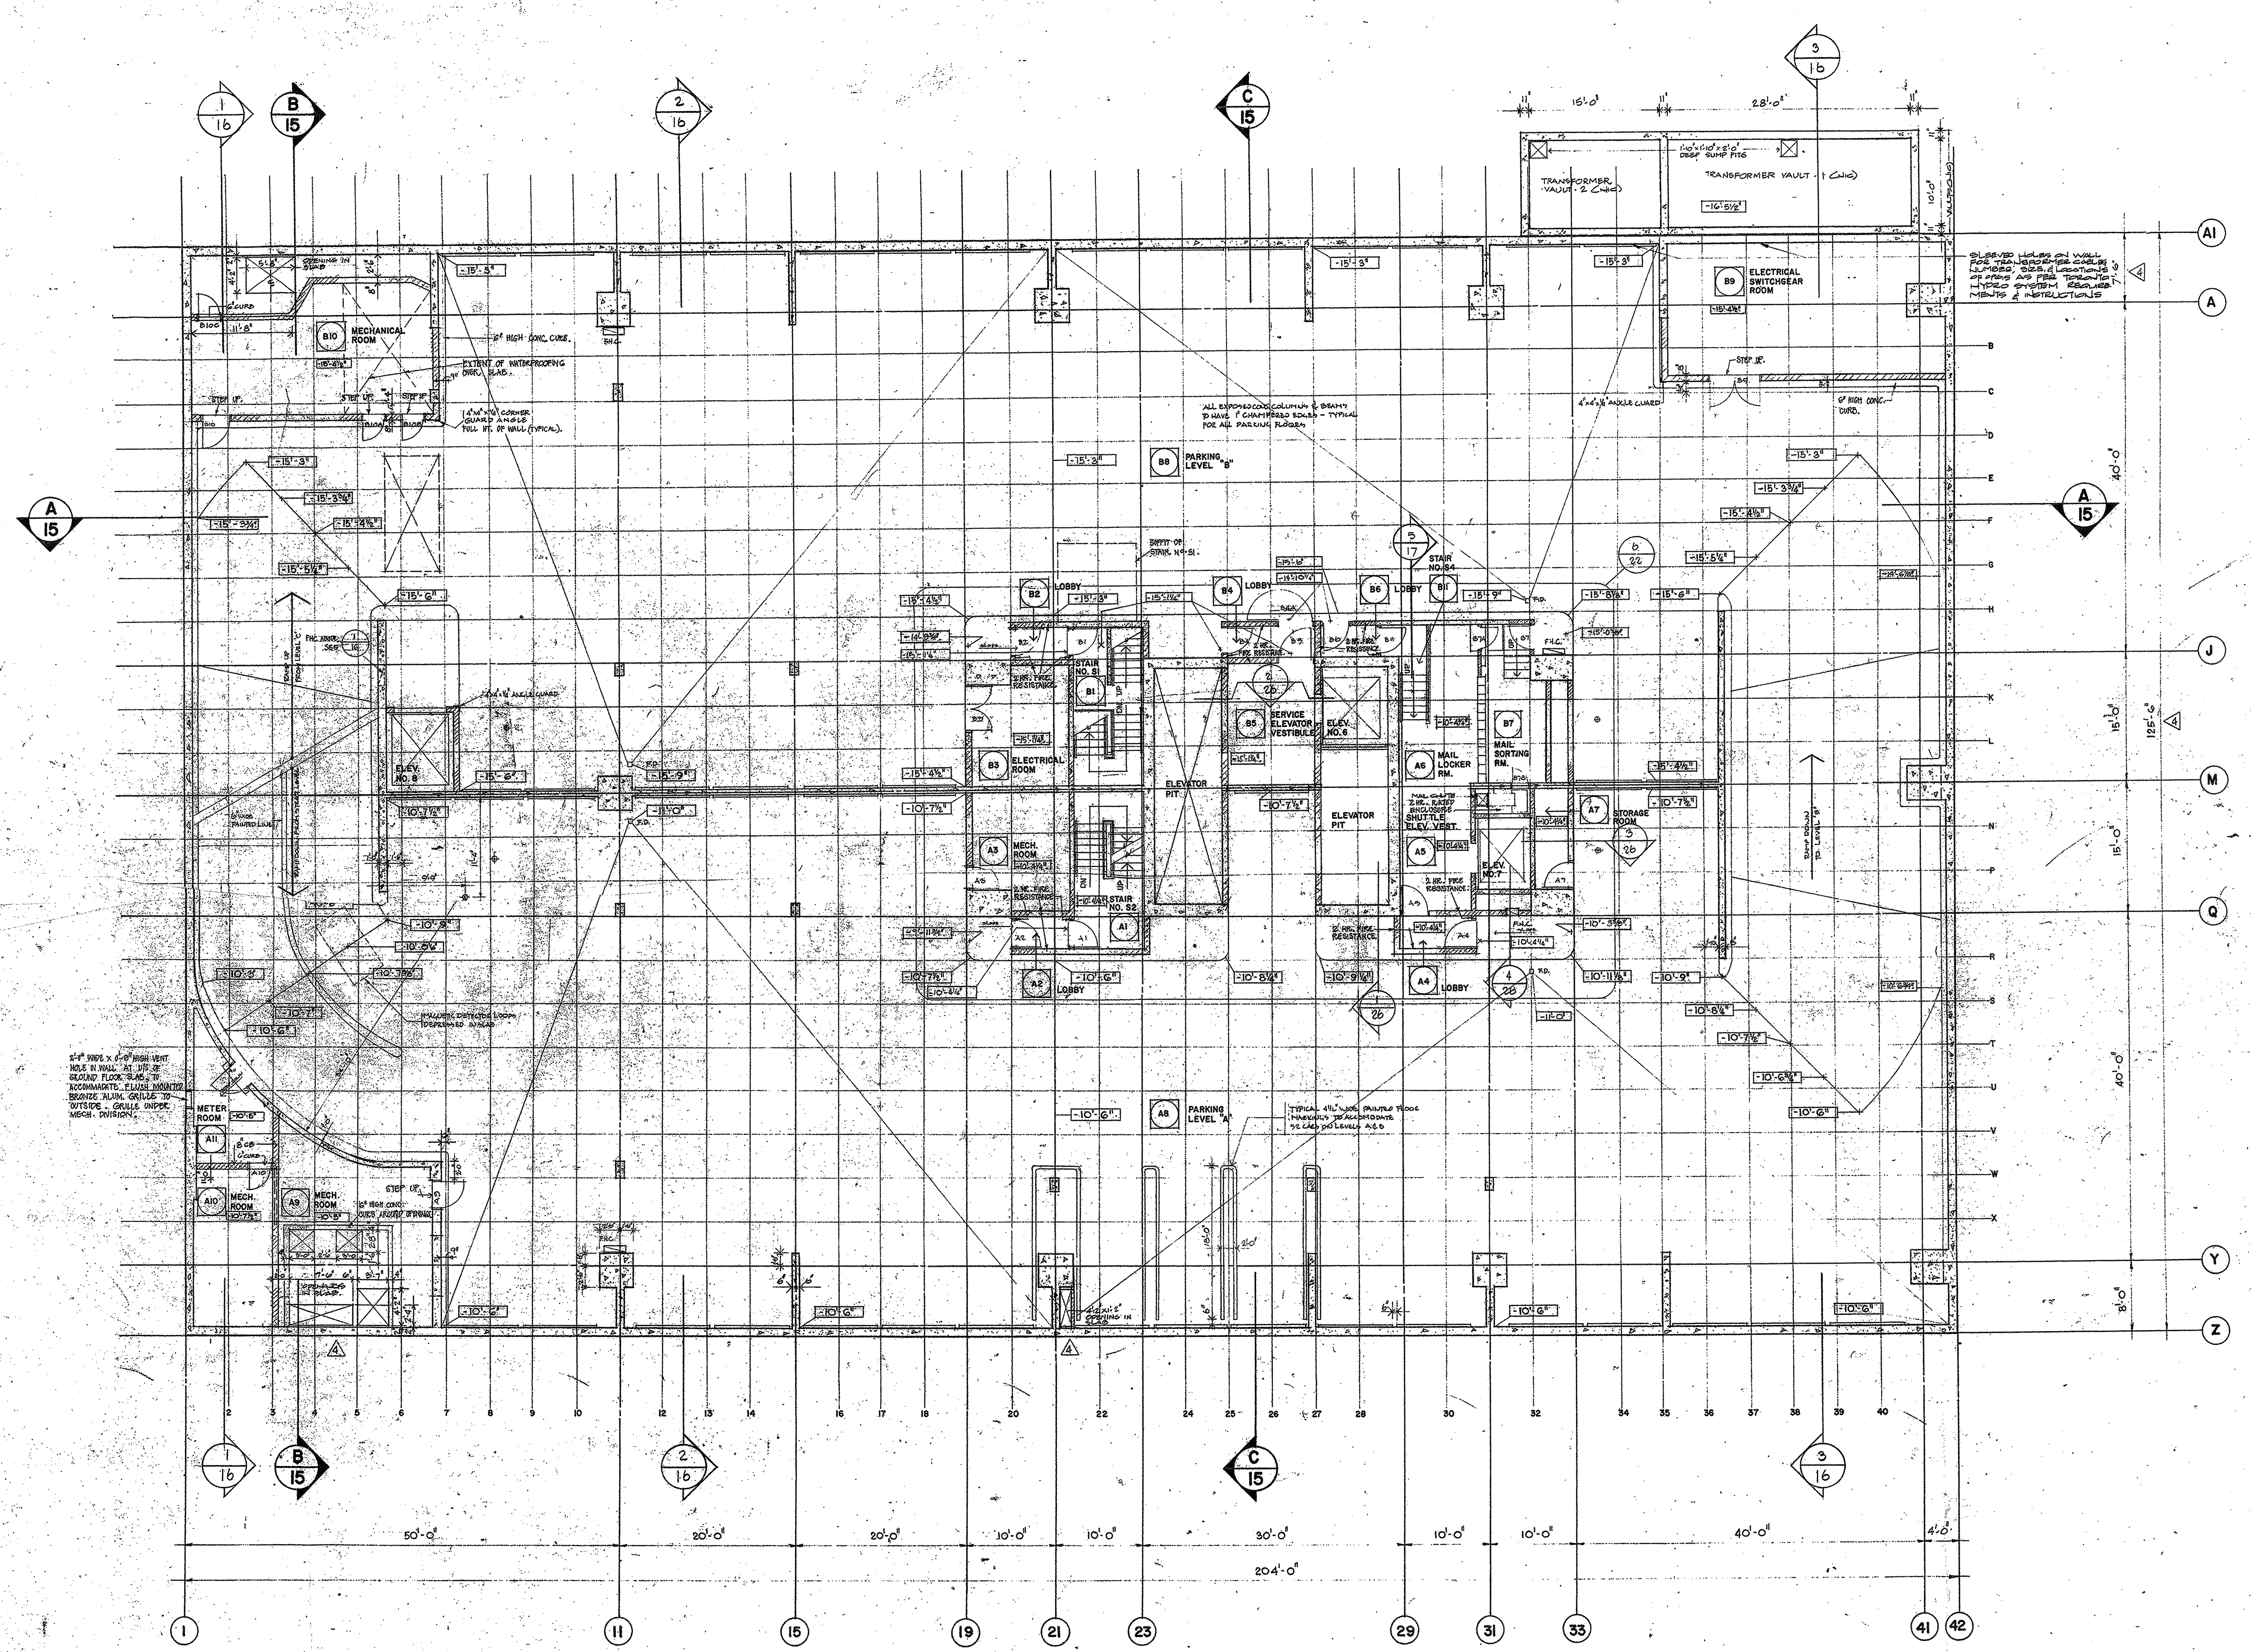

No.	Ref.	Description	Date	Ch'd
1		Rev. DE. 10/11/71	10/11/71	T.C.
2		Rev. DE. 10/11/71	10/11/71	T.C.
3		Rev. DE. 10/11/71	10/11/71	T.C.

Revisions
Drawn By: [Signature]
Date: 15 FEB. 1971
Checked By: [Signature]
Date: 15 FEB. 1971
File Design: [Signature]
Design: [Signature]
Architectural: [Signature]
Structural: [Signature]
Heating: [Signature]
Sanitary: [Signature]
Electrical: [Signature]
Specifications: [Signature]
Process: [Signature]
Printed: APR 24 1981

All measurements must be checked on the work by the contractor.
 All prints and specifications are the property of the architect and must be returned at the completion of the work.
 This drawing is to be used for construction purposes only and is not to be reproduced or used for any other purpose without the written consent of the architect.
 Date: 21 MAY 71

NATIONAL LIFE OF CANADA
 Head Office Building
 University Avenue, Toronto, Canada

This drawing is the property of
 Neish Owen Rowland & Roy

Searle Wilbee Rowland
 Architects
 Engineers
 Planners
 Toronto
 Canada

Sheet Title: **PLAN - PARKING**
 Shows: **LEVELS "A" & "B"**
 Scale: **1/8" = 1'-0"**
 Sheet Number: **69039-4**

This drawing is the property of
 Neish Owen Rowland & Roy