


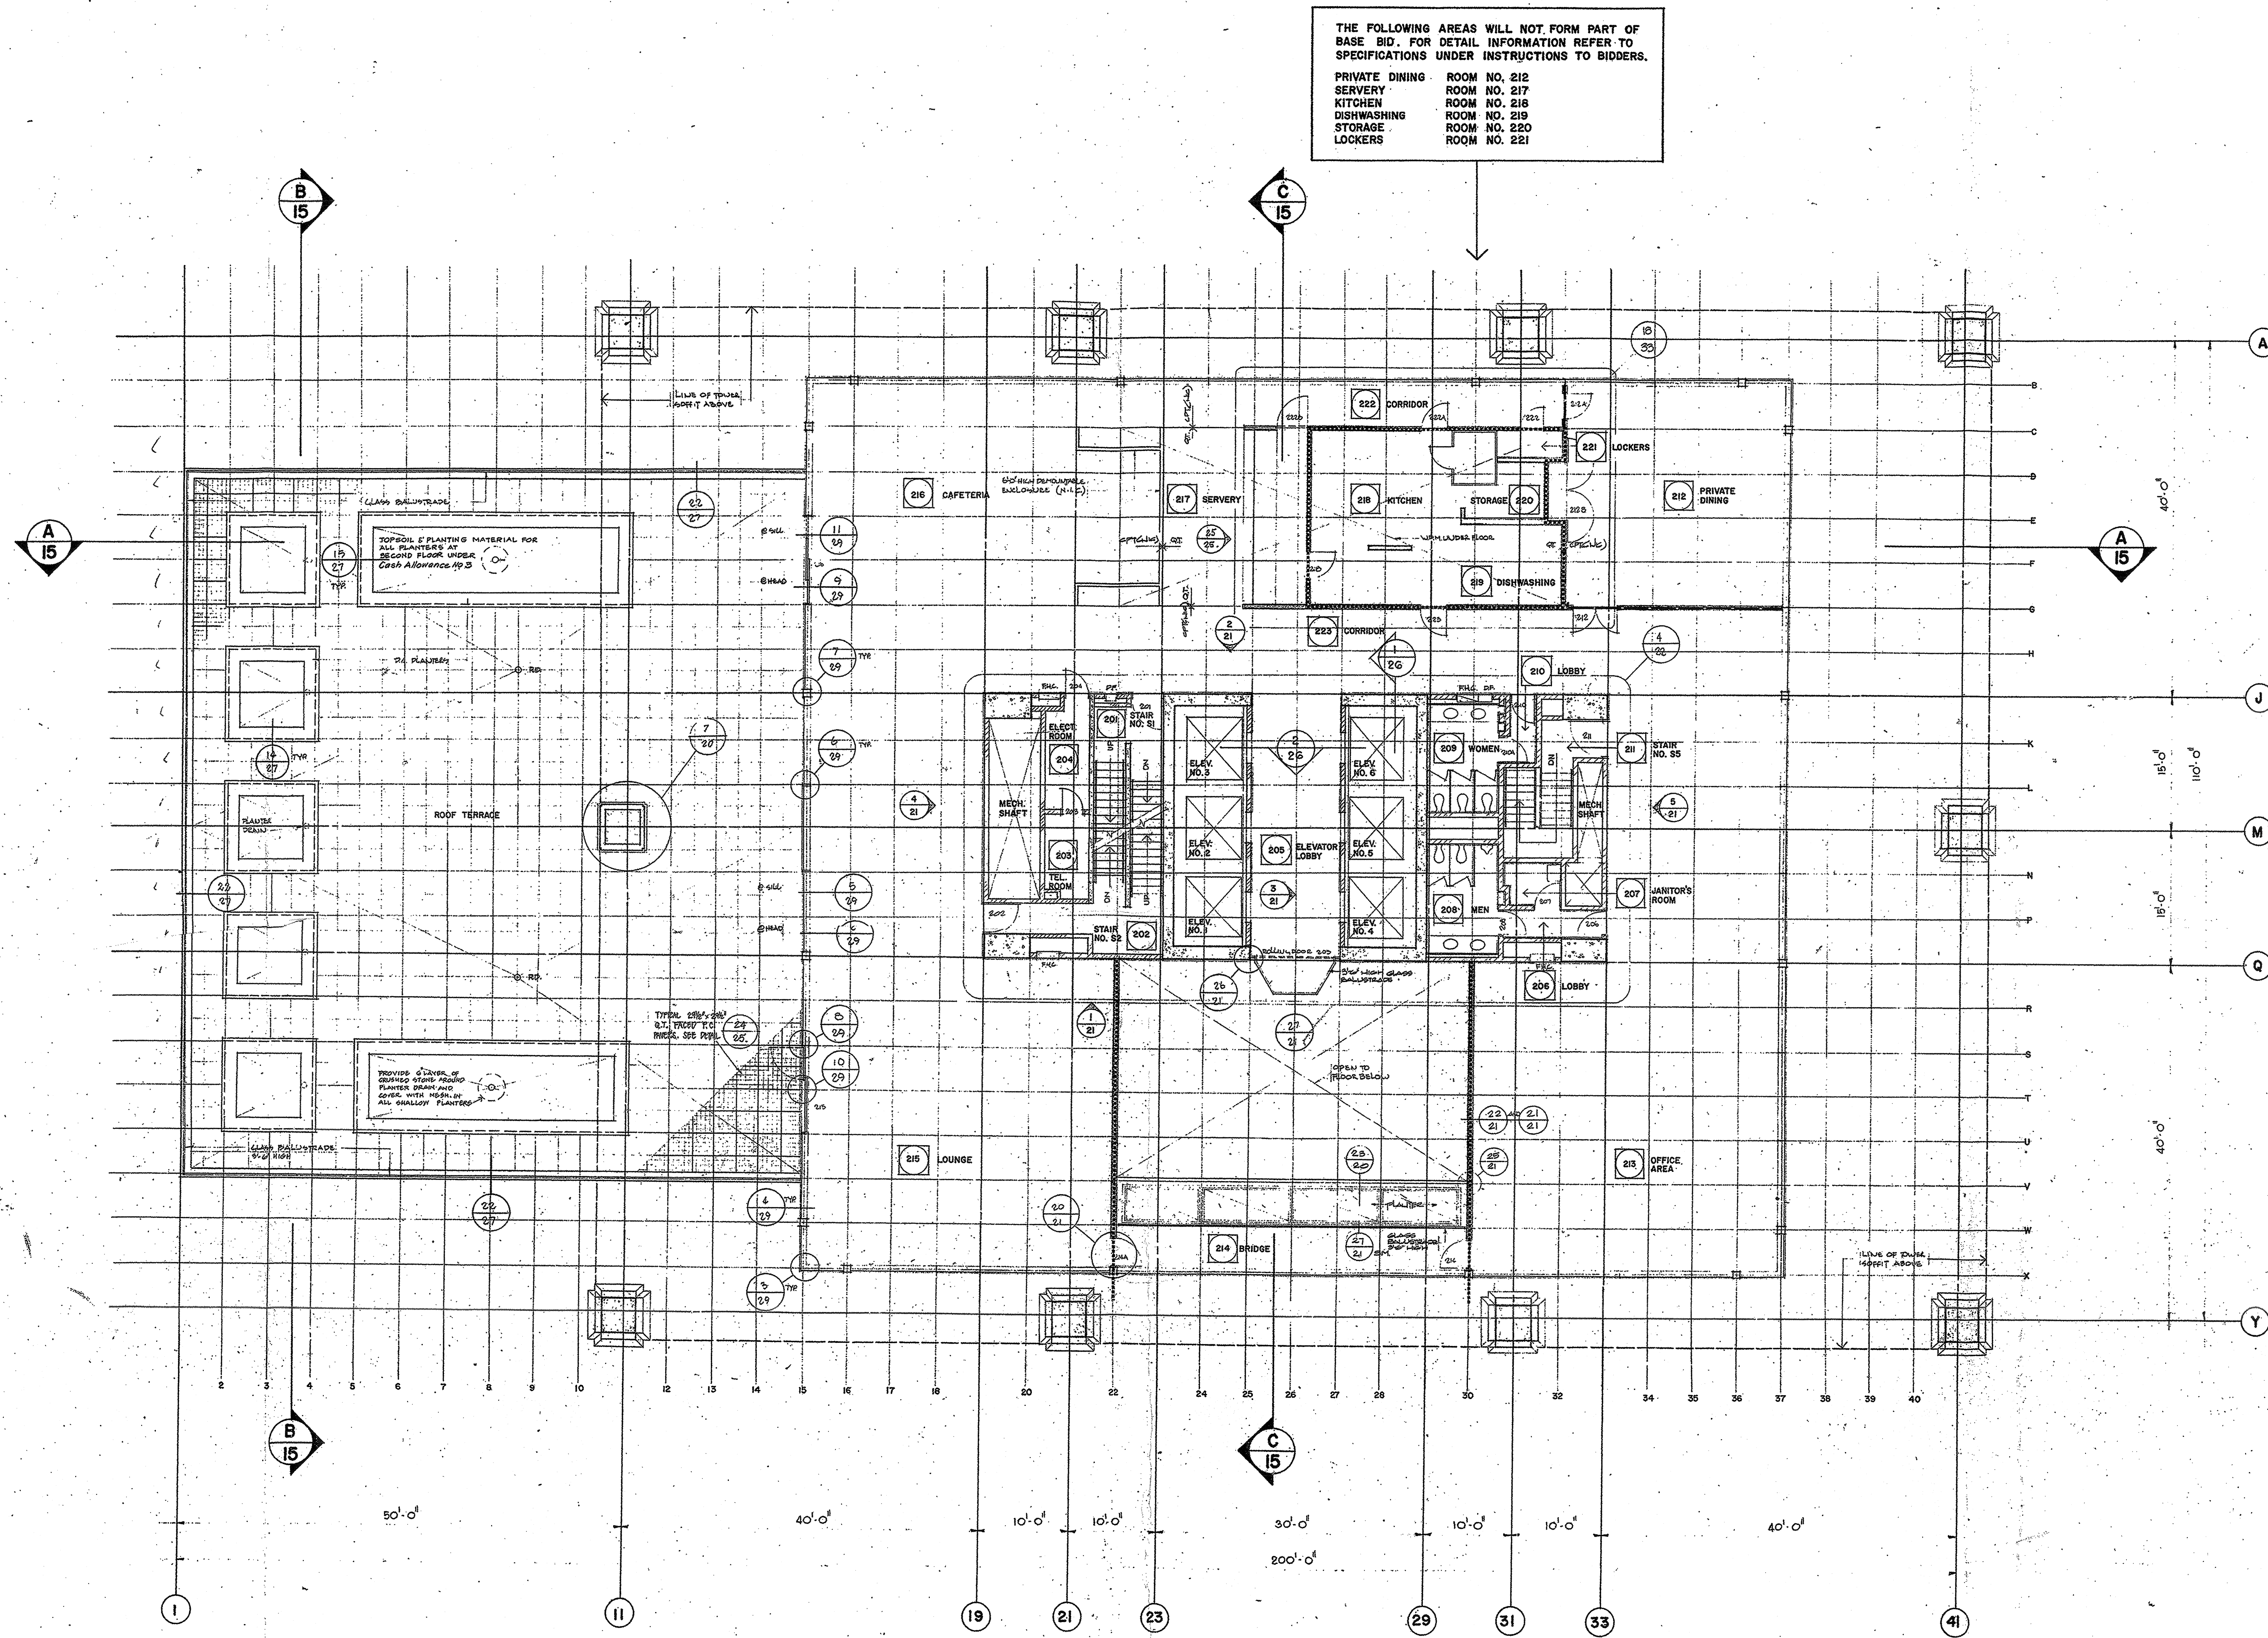

LEGEND

INDICATES SOUND RATED METAL STUD PARTITIONS TYPE A

INDICATES 2 HR. FIRE RATED AND SOUND RATED METAL STUD PARTITION TYPE B

No.	Ref.	Description	Date
1.		REV. (BY BAKER) 1/2/71	
2.		REV. (BY BAKER) 1/2/71	
Revisions

Drawn by: JAM

Date: 2 FEB 1971











NATIONAL LIFE OF CANADA

Head Office Building

University Avenue, Toronto, Canada

Searle Wilbee Rowland

Architects Engineers Planners

Toronto Canada

This drawing is the property of Searle Wilbee Rowland & Roy

PLAN - SECOND FL.

1'-0" #6