


LEGEND

INDICATES 2 HR FIRE RATED M.E.T.A. 2
PARTITION TYPE 2

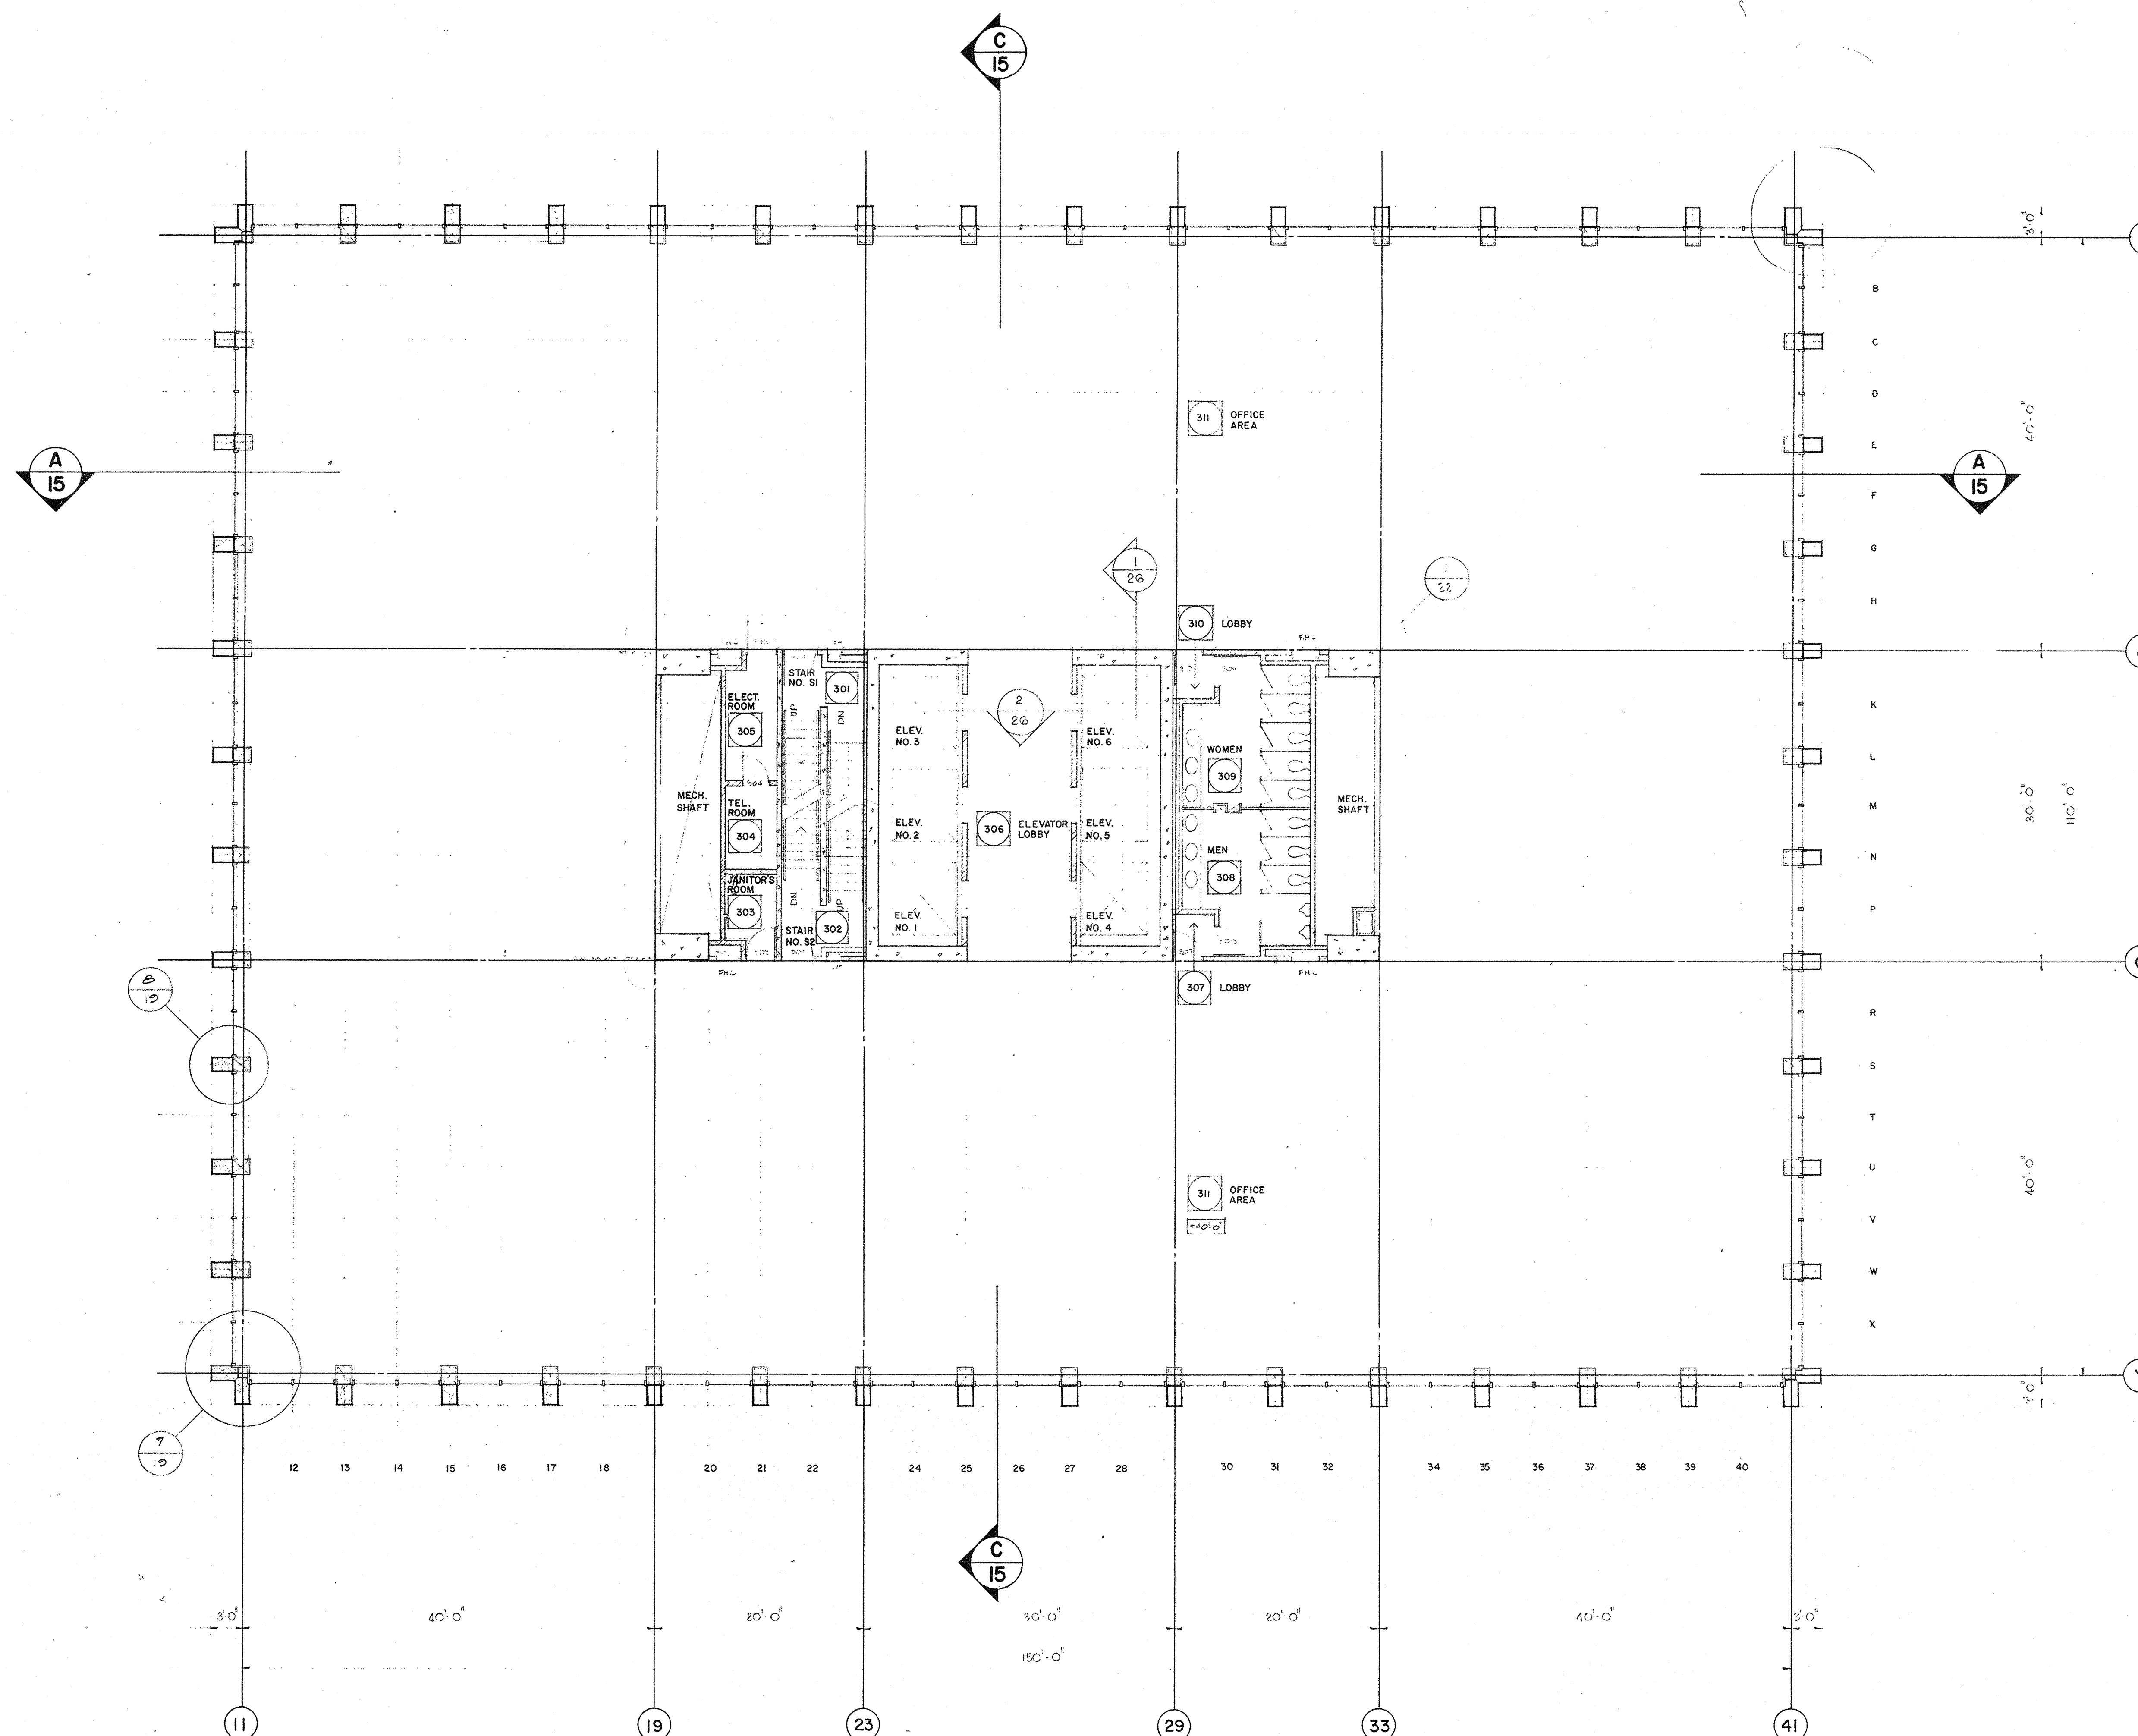

No. Ref. Description Date

Revisions

Drawn A.V.

Date 2 FEB 1977

Checked

Pre-Design

Design

Architectural

Structural

Heating

Sanitary

Electrical

Specifications

Process

Printed

All measurements must be checked on the work by the contractor.

All prints and specifications are the property of the architects and must be returned at the completion of the work.

This drawing not to be used for construction purposes until countersigned by:

Date

Signature

NATIONAL LIFE OF CANADA

Head Office Building
University Avenue, Toronto, Canada

Parkin
Searle
Wilbee
Rowland

This drawing is the property of
Nelson Owen Rowland & Roy

Sheet Title PLAN - THIRD FL.

Scale 1/8" = 1'-0"

Sheet Number 69039-7