


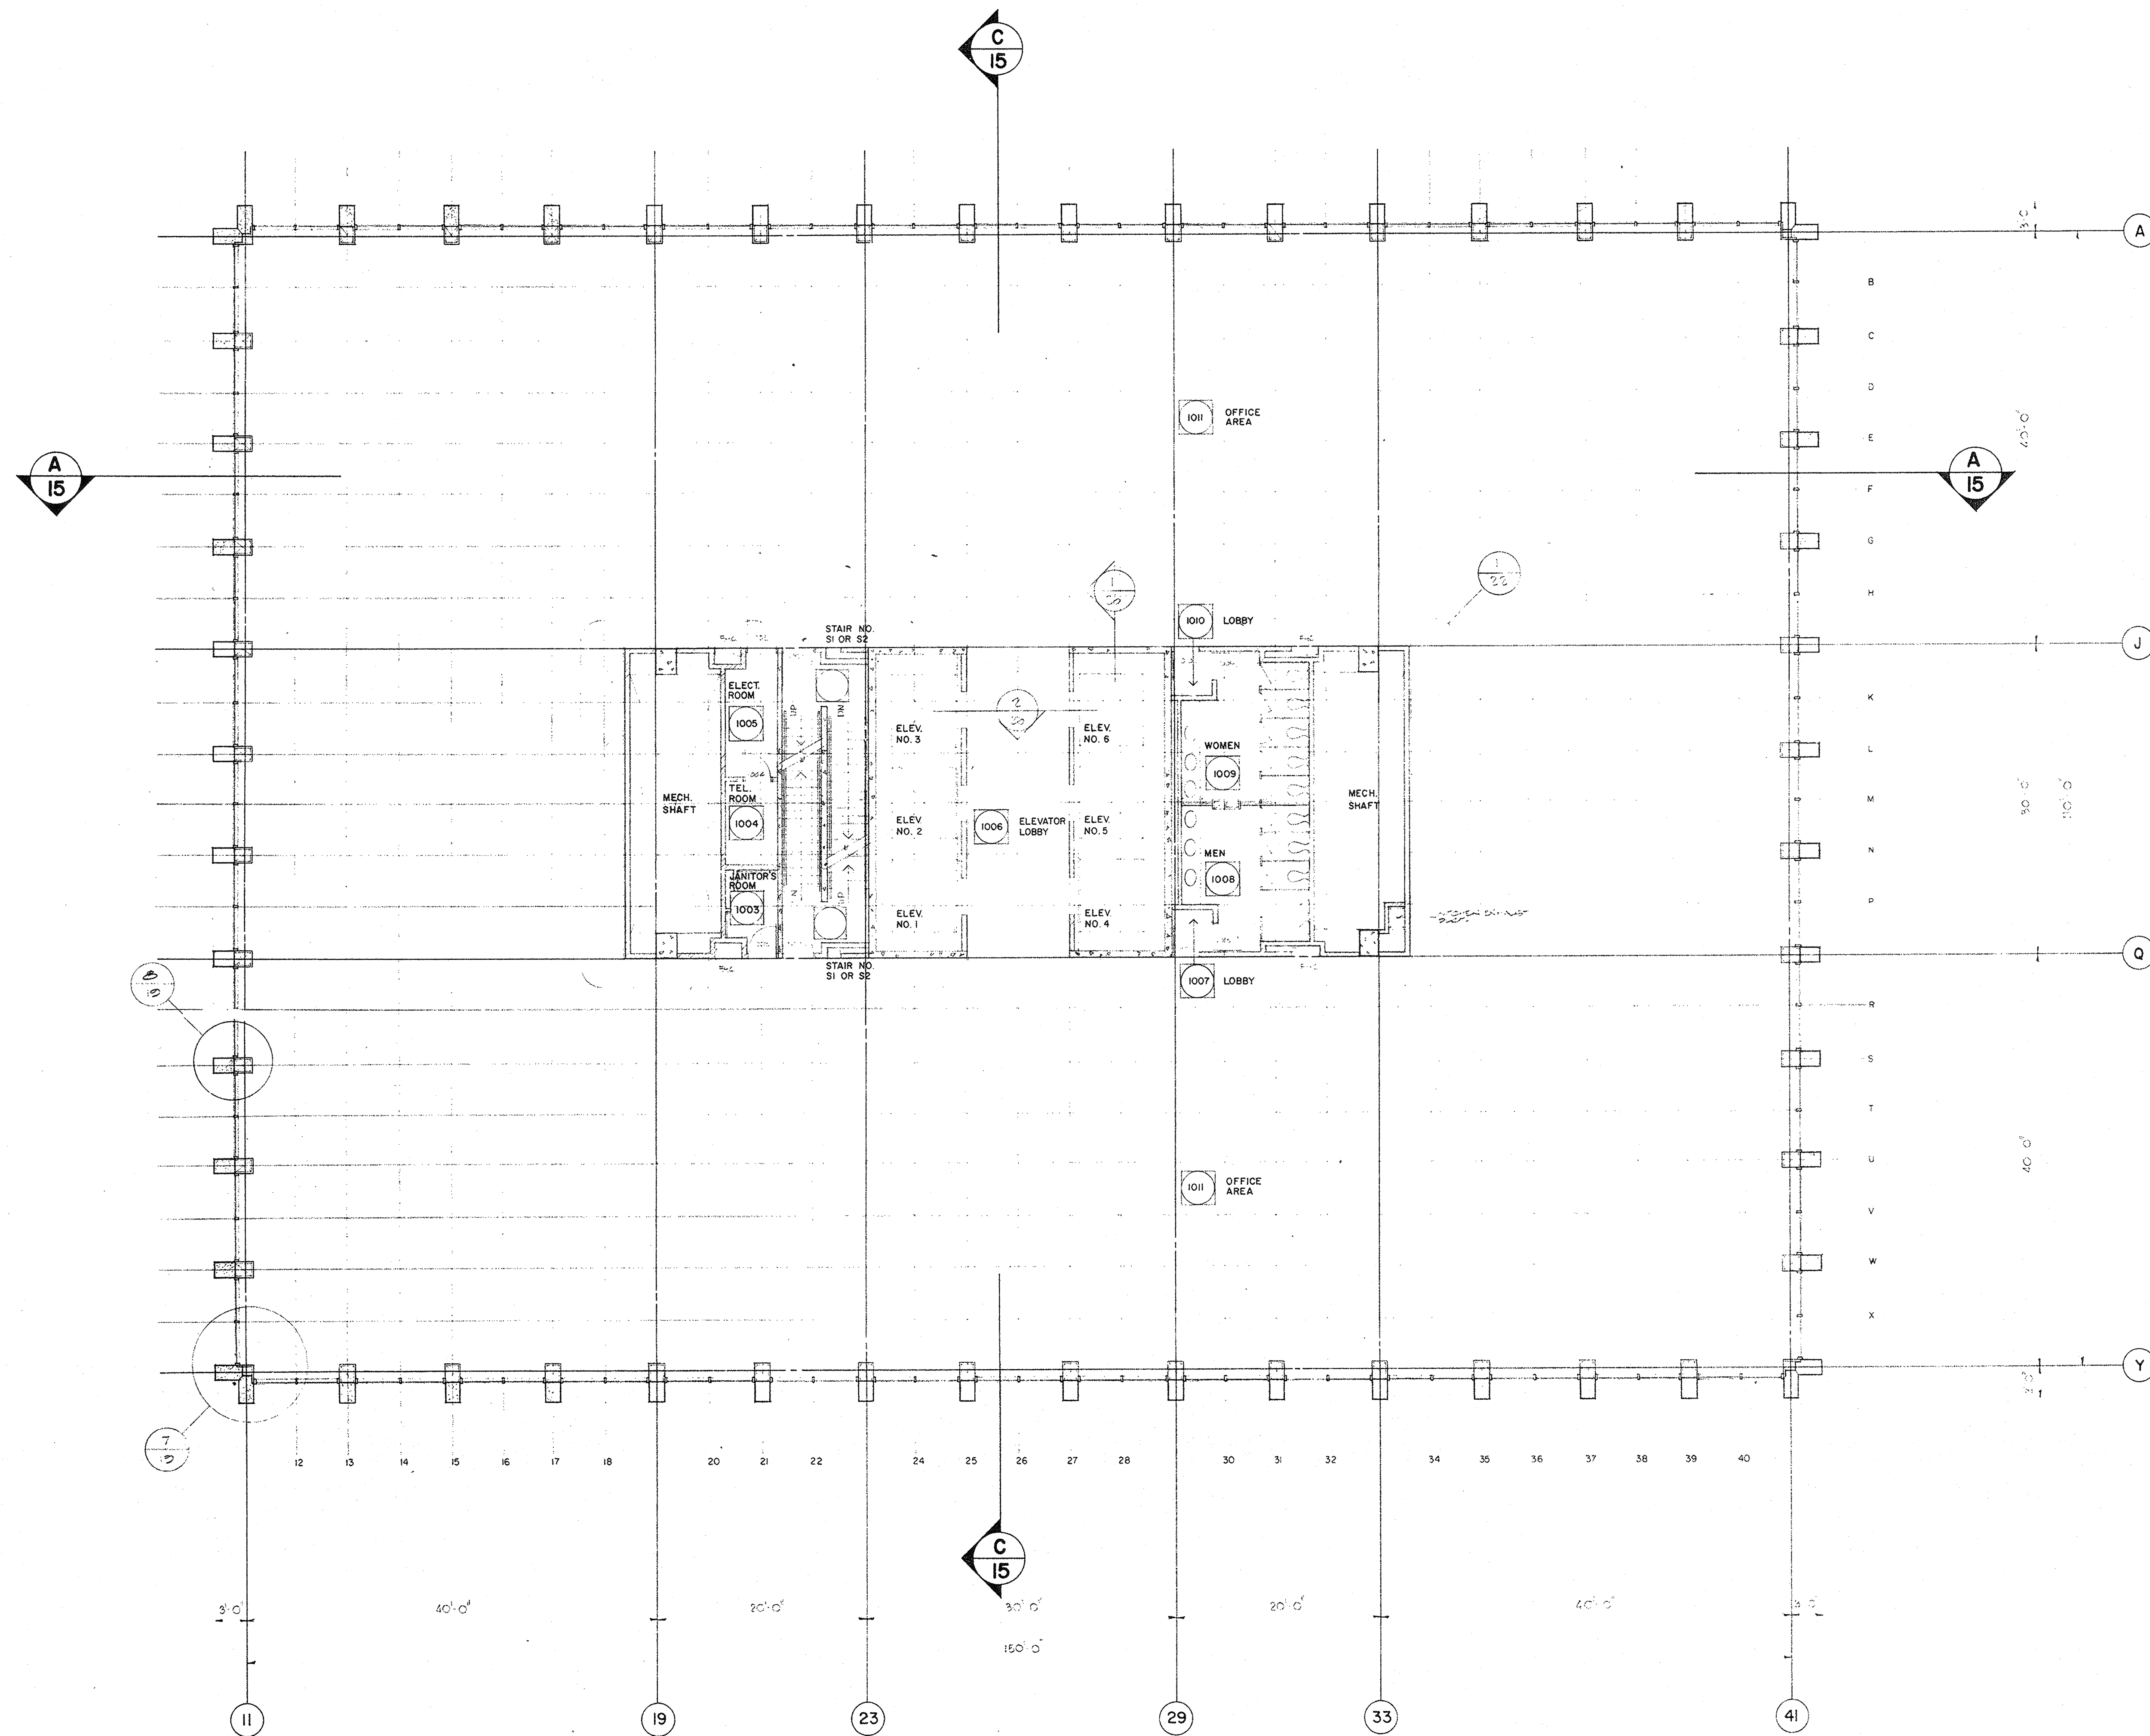

No.	Ref.	Description	Date
Revisions			
1		Drawn	
2		Checked	
3		Pre-Design	
4		Design	
5		Architectural	
6		Structural	
7		Heating	
8		Sanitary	
9		Electrical	
10		Specifications	
11		Process	
12		Printed	

All measurements must be checked on the work by the contractor.
All prints and specifications are the property of the architects and must be returned to the completion of the work.
This drawing not to be used for construction purposes until countersigned by:

Date:

NATIONAL LIBRARY OF CANADA

Head Office Building
University Avenue Toronto

Searle Wilbee Rowland
Architects
Engineers
Planners
Toronto
Canada

This drawing is the property of
Nath Coven Rowland & Roy

Sheet: PLAN - TYPICAL
Title: 10TH TO 14TH
Scale: 1/8" = 1'-0"
No.: 69039-9