
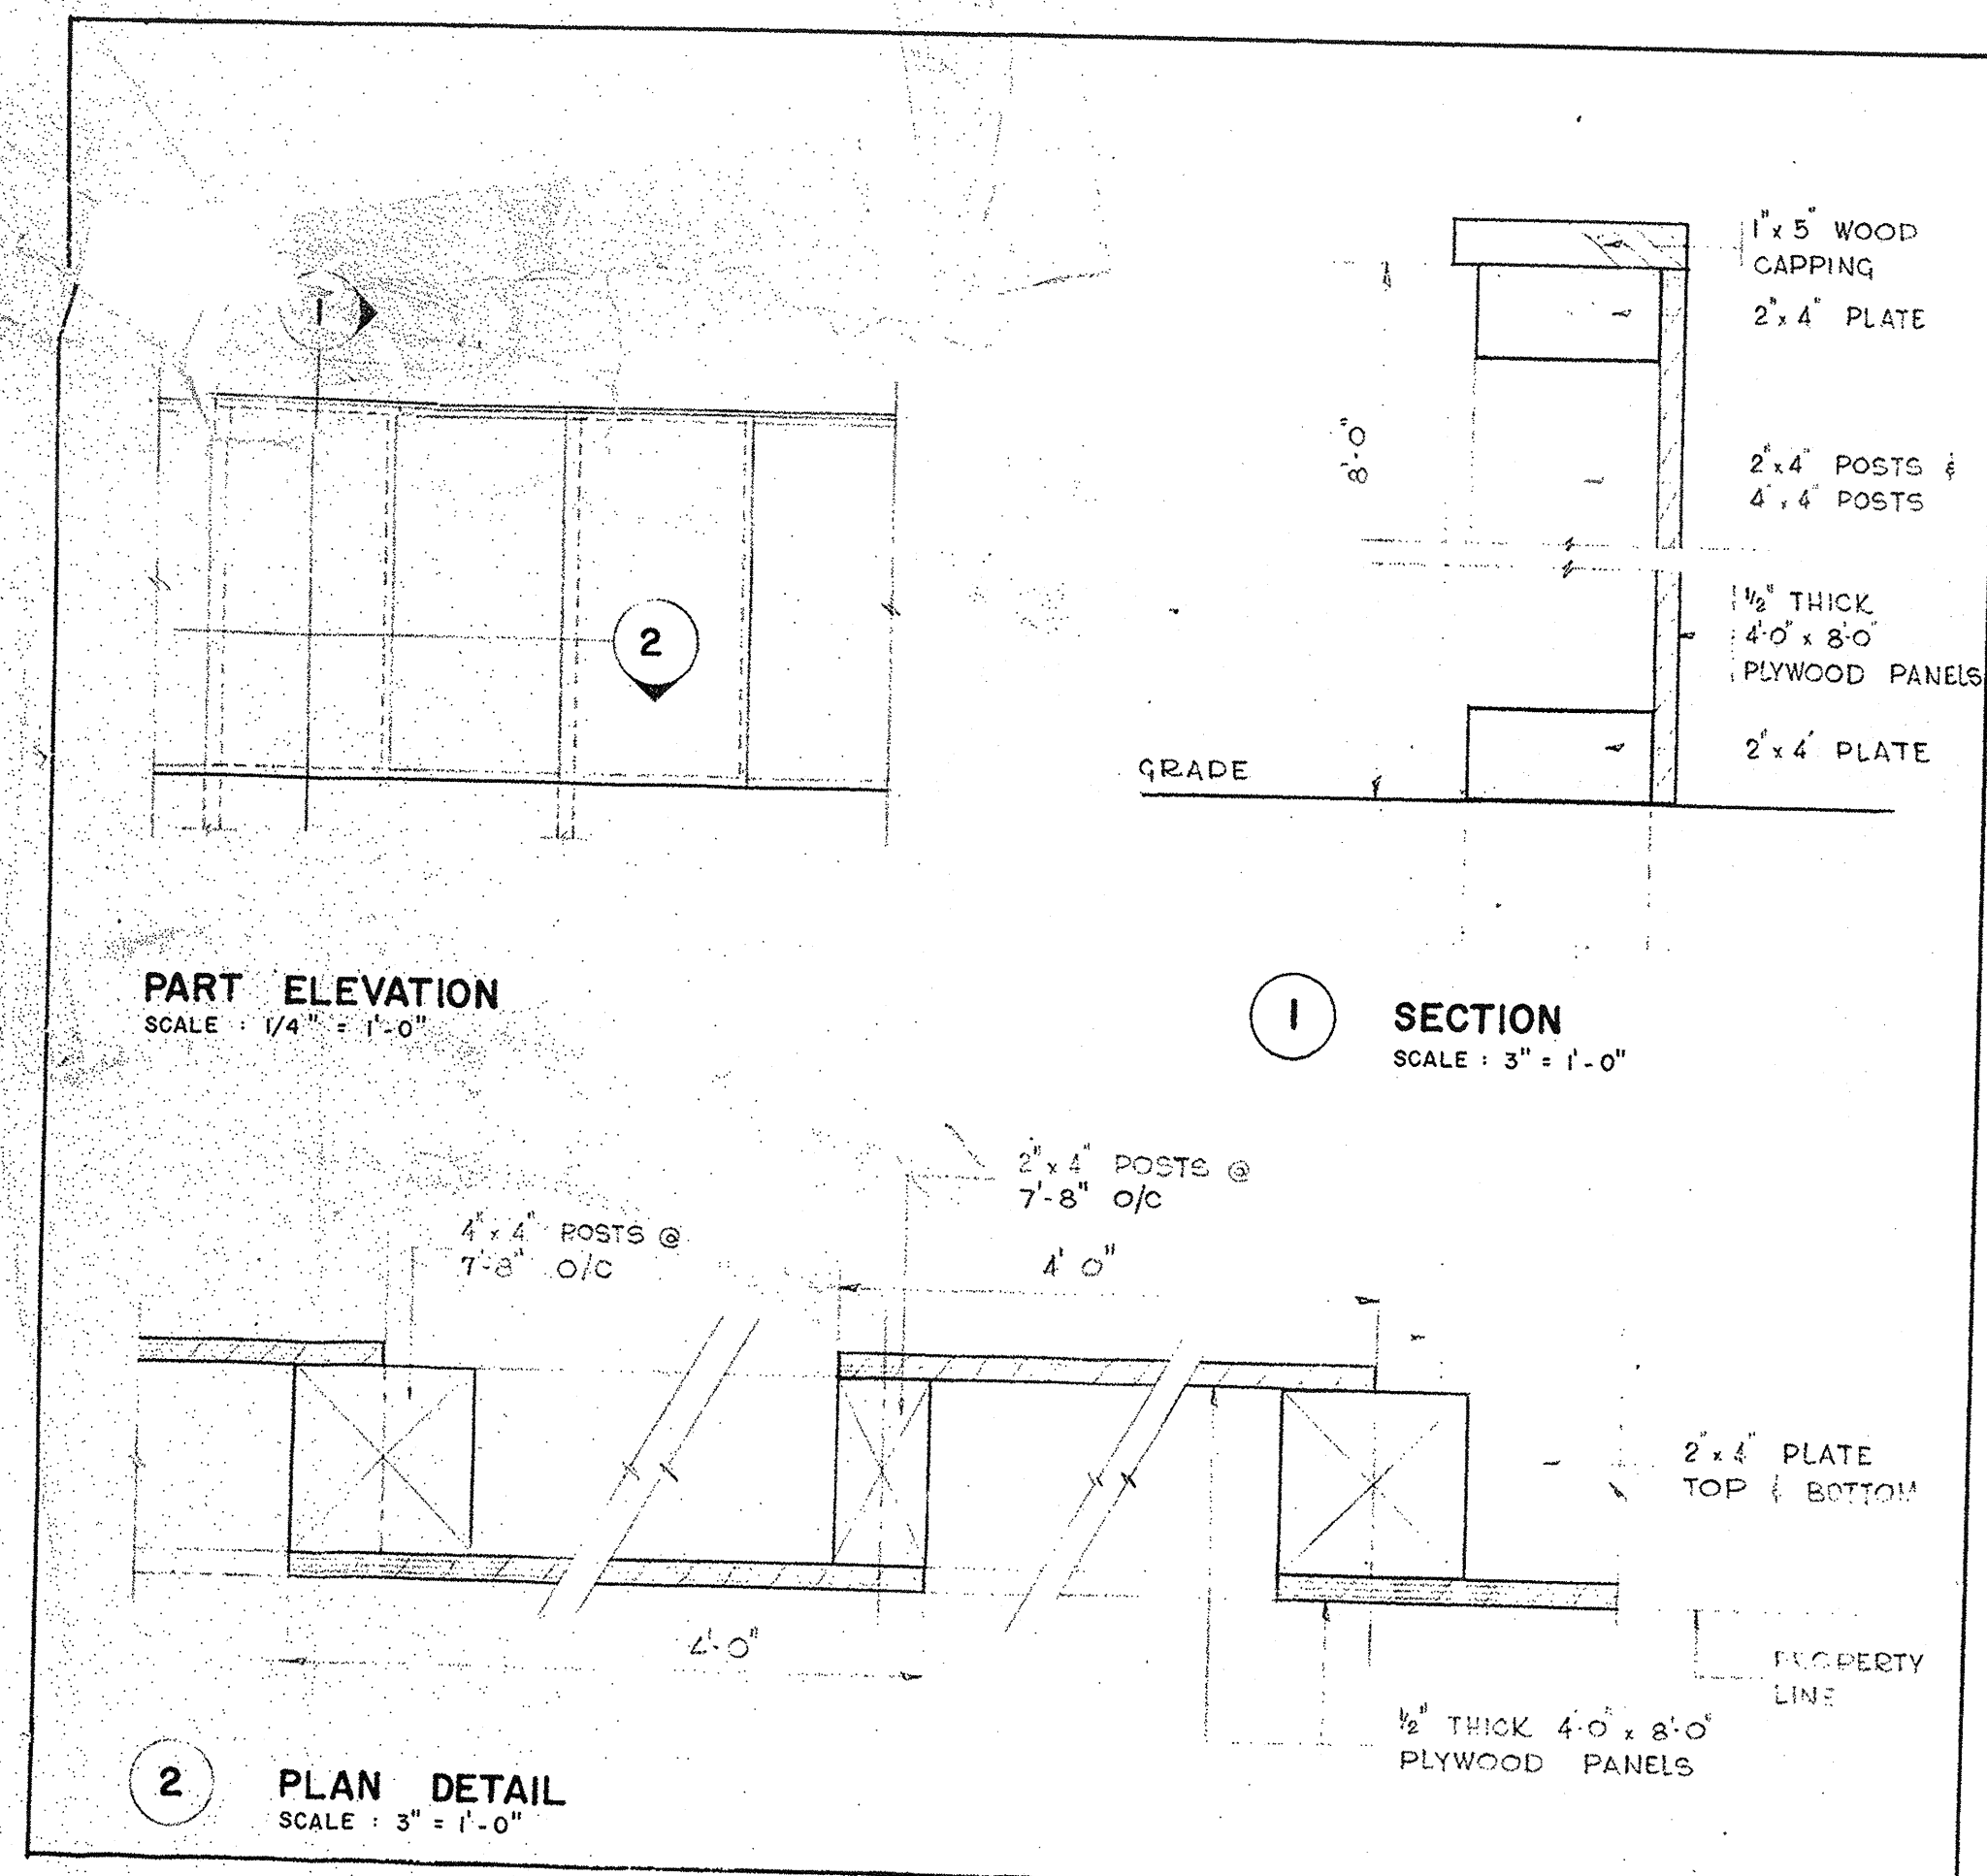


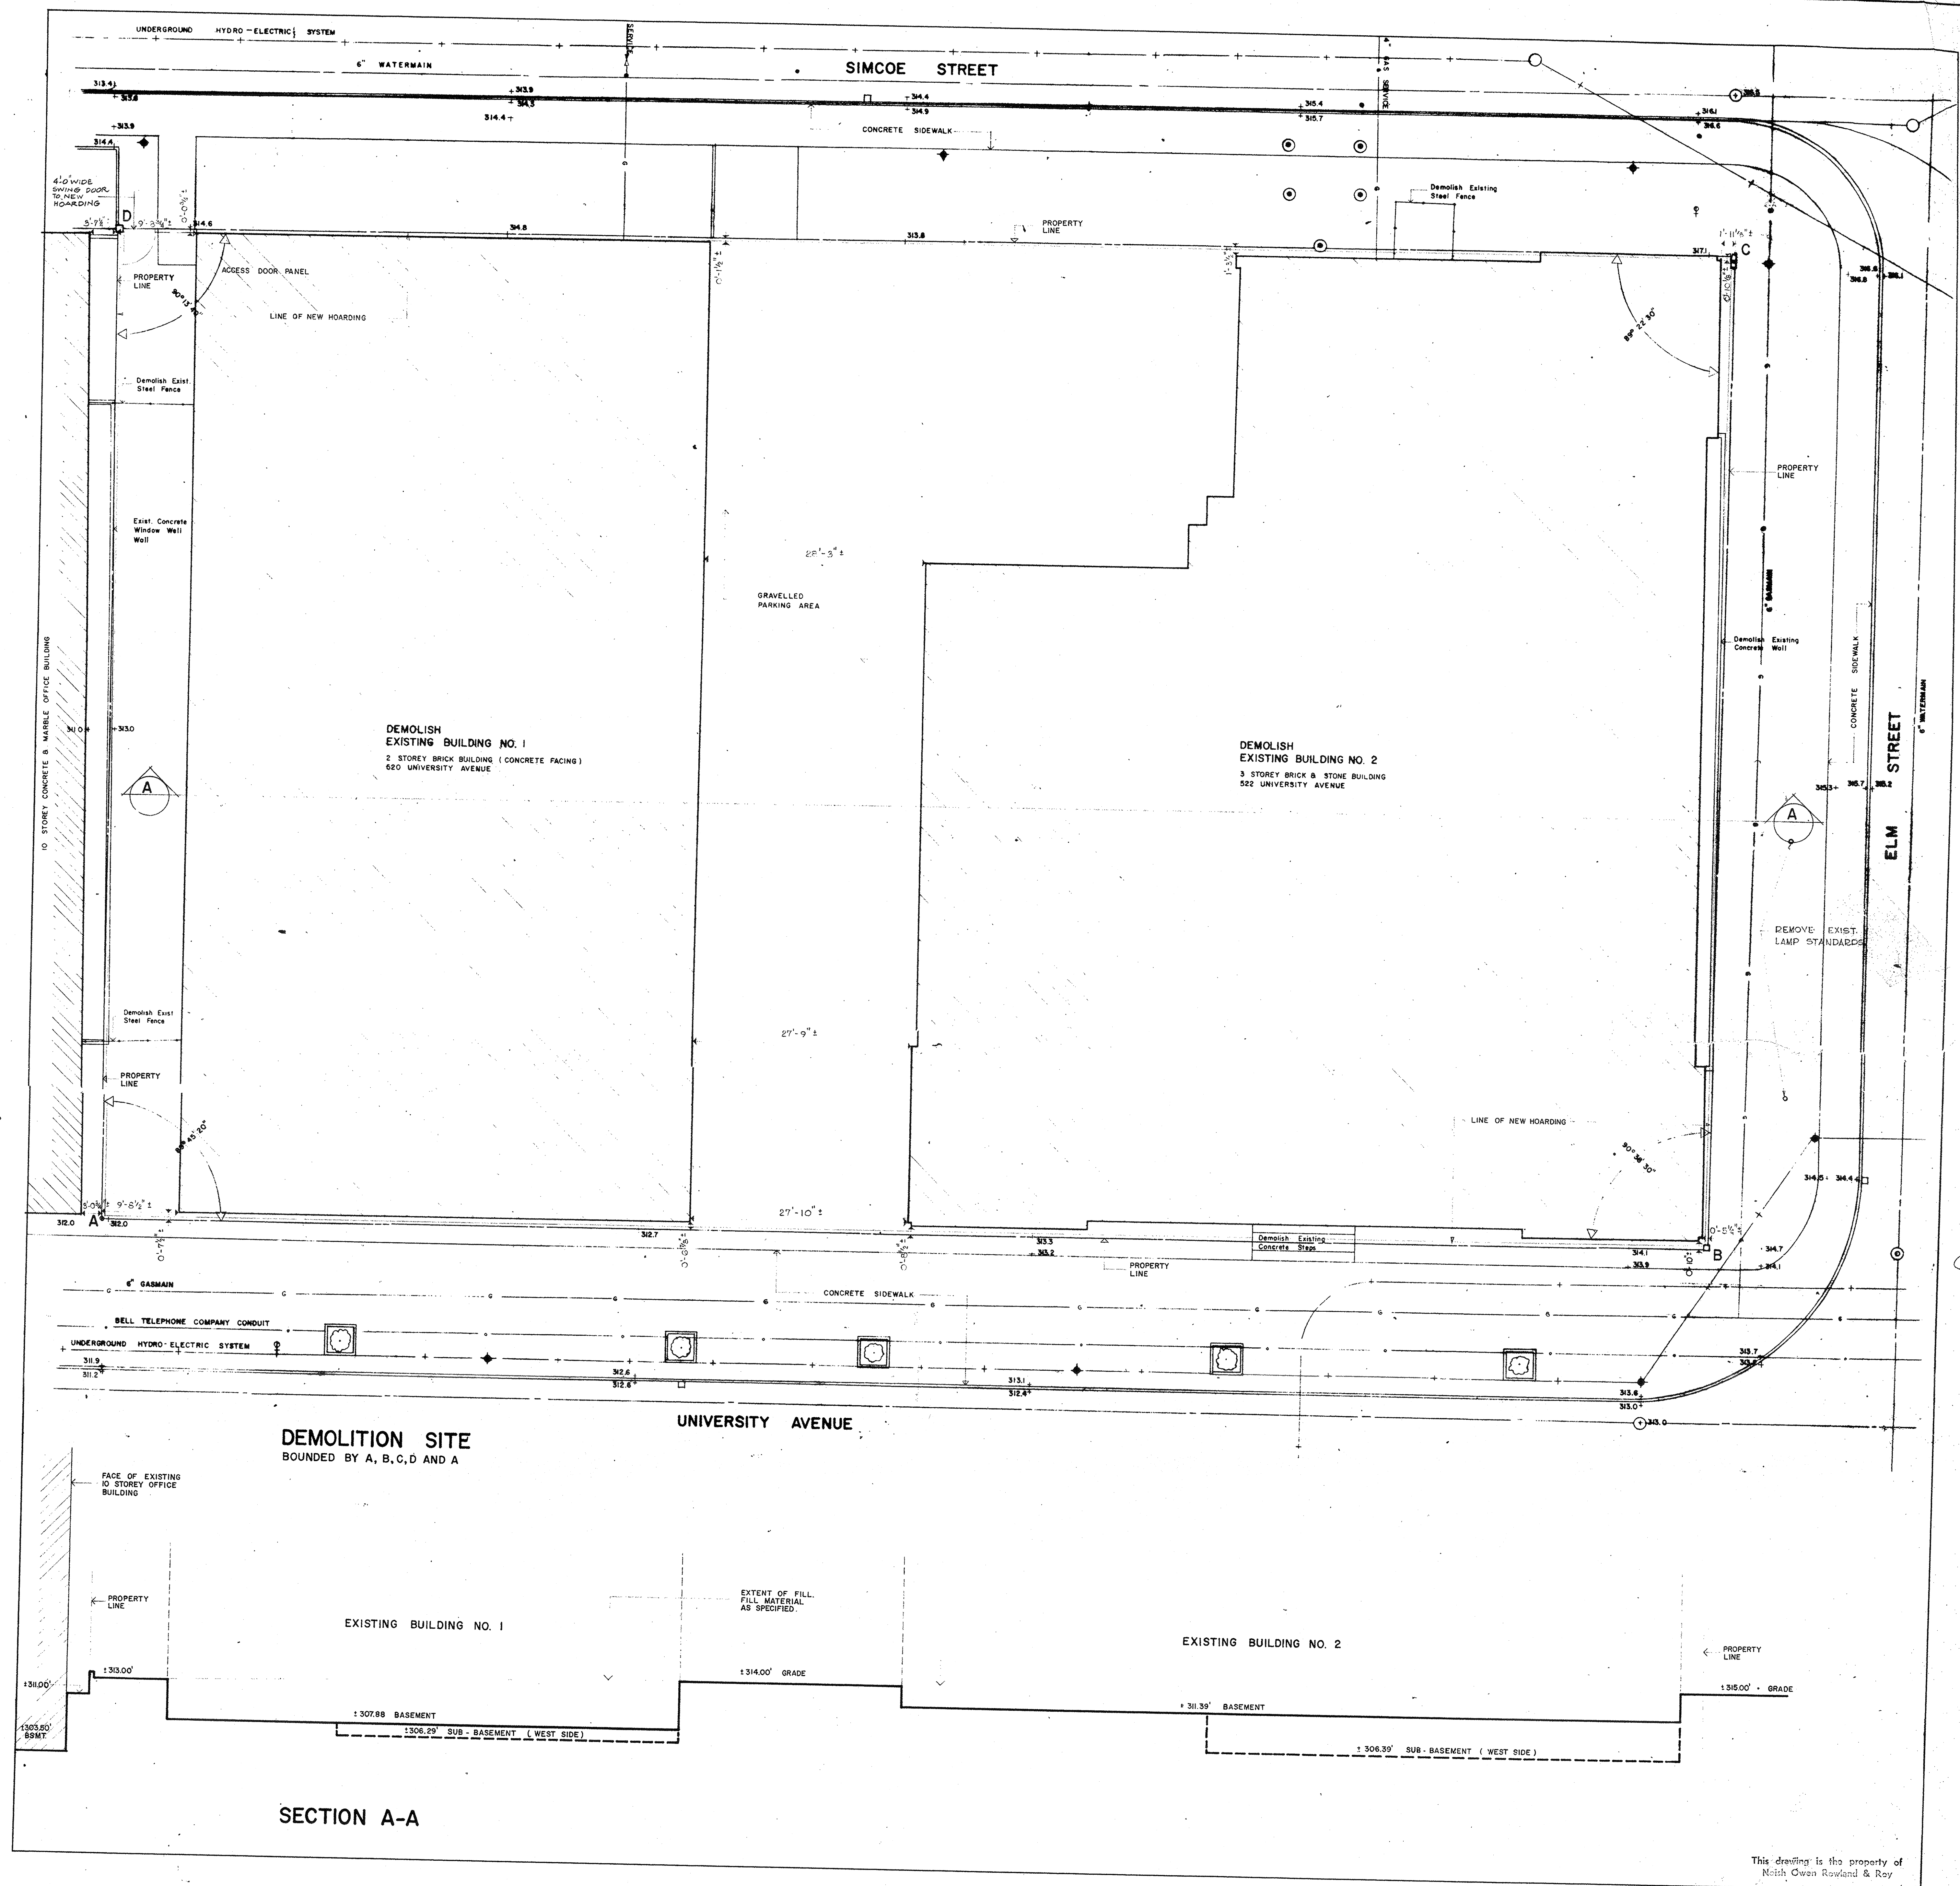

No.	Rel.	Description	Date
1		Revisions	

Drawn: A.C. MCGEEGOR
Date: MAY 26, 1970
Checked: [Signature]
Pre-Design
Design
Architectural
Structural
Heating
Sanitary
Electrical
Specifications
Process

Printed: APR 24 1980

All measurements must be checked on the work by the contractor.
All prints and specifications are the property of the architect and must be returned at the completion of the work.
This drawing is not to be used for construction purposes without countersignature by [Signature]
Date: 24 JUN 1970

NATIONAL LIFE OF CANADA
Head Office Building
University Avenue, Toronto, Canada

This drawing is the property of Naish Owen Rowland & Roy

Searle Wilbee Rowland
Architects
Engineers
Planners
Toronto
Canada

Sheet Title: DEMOLITION CONTRACT
Scale: 1/8" = 1'-0"
Sheet Number: 69039-D