


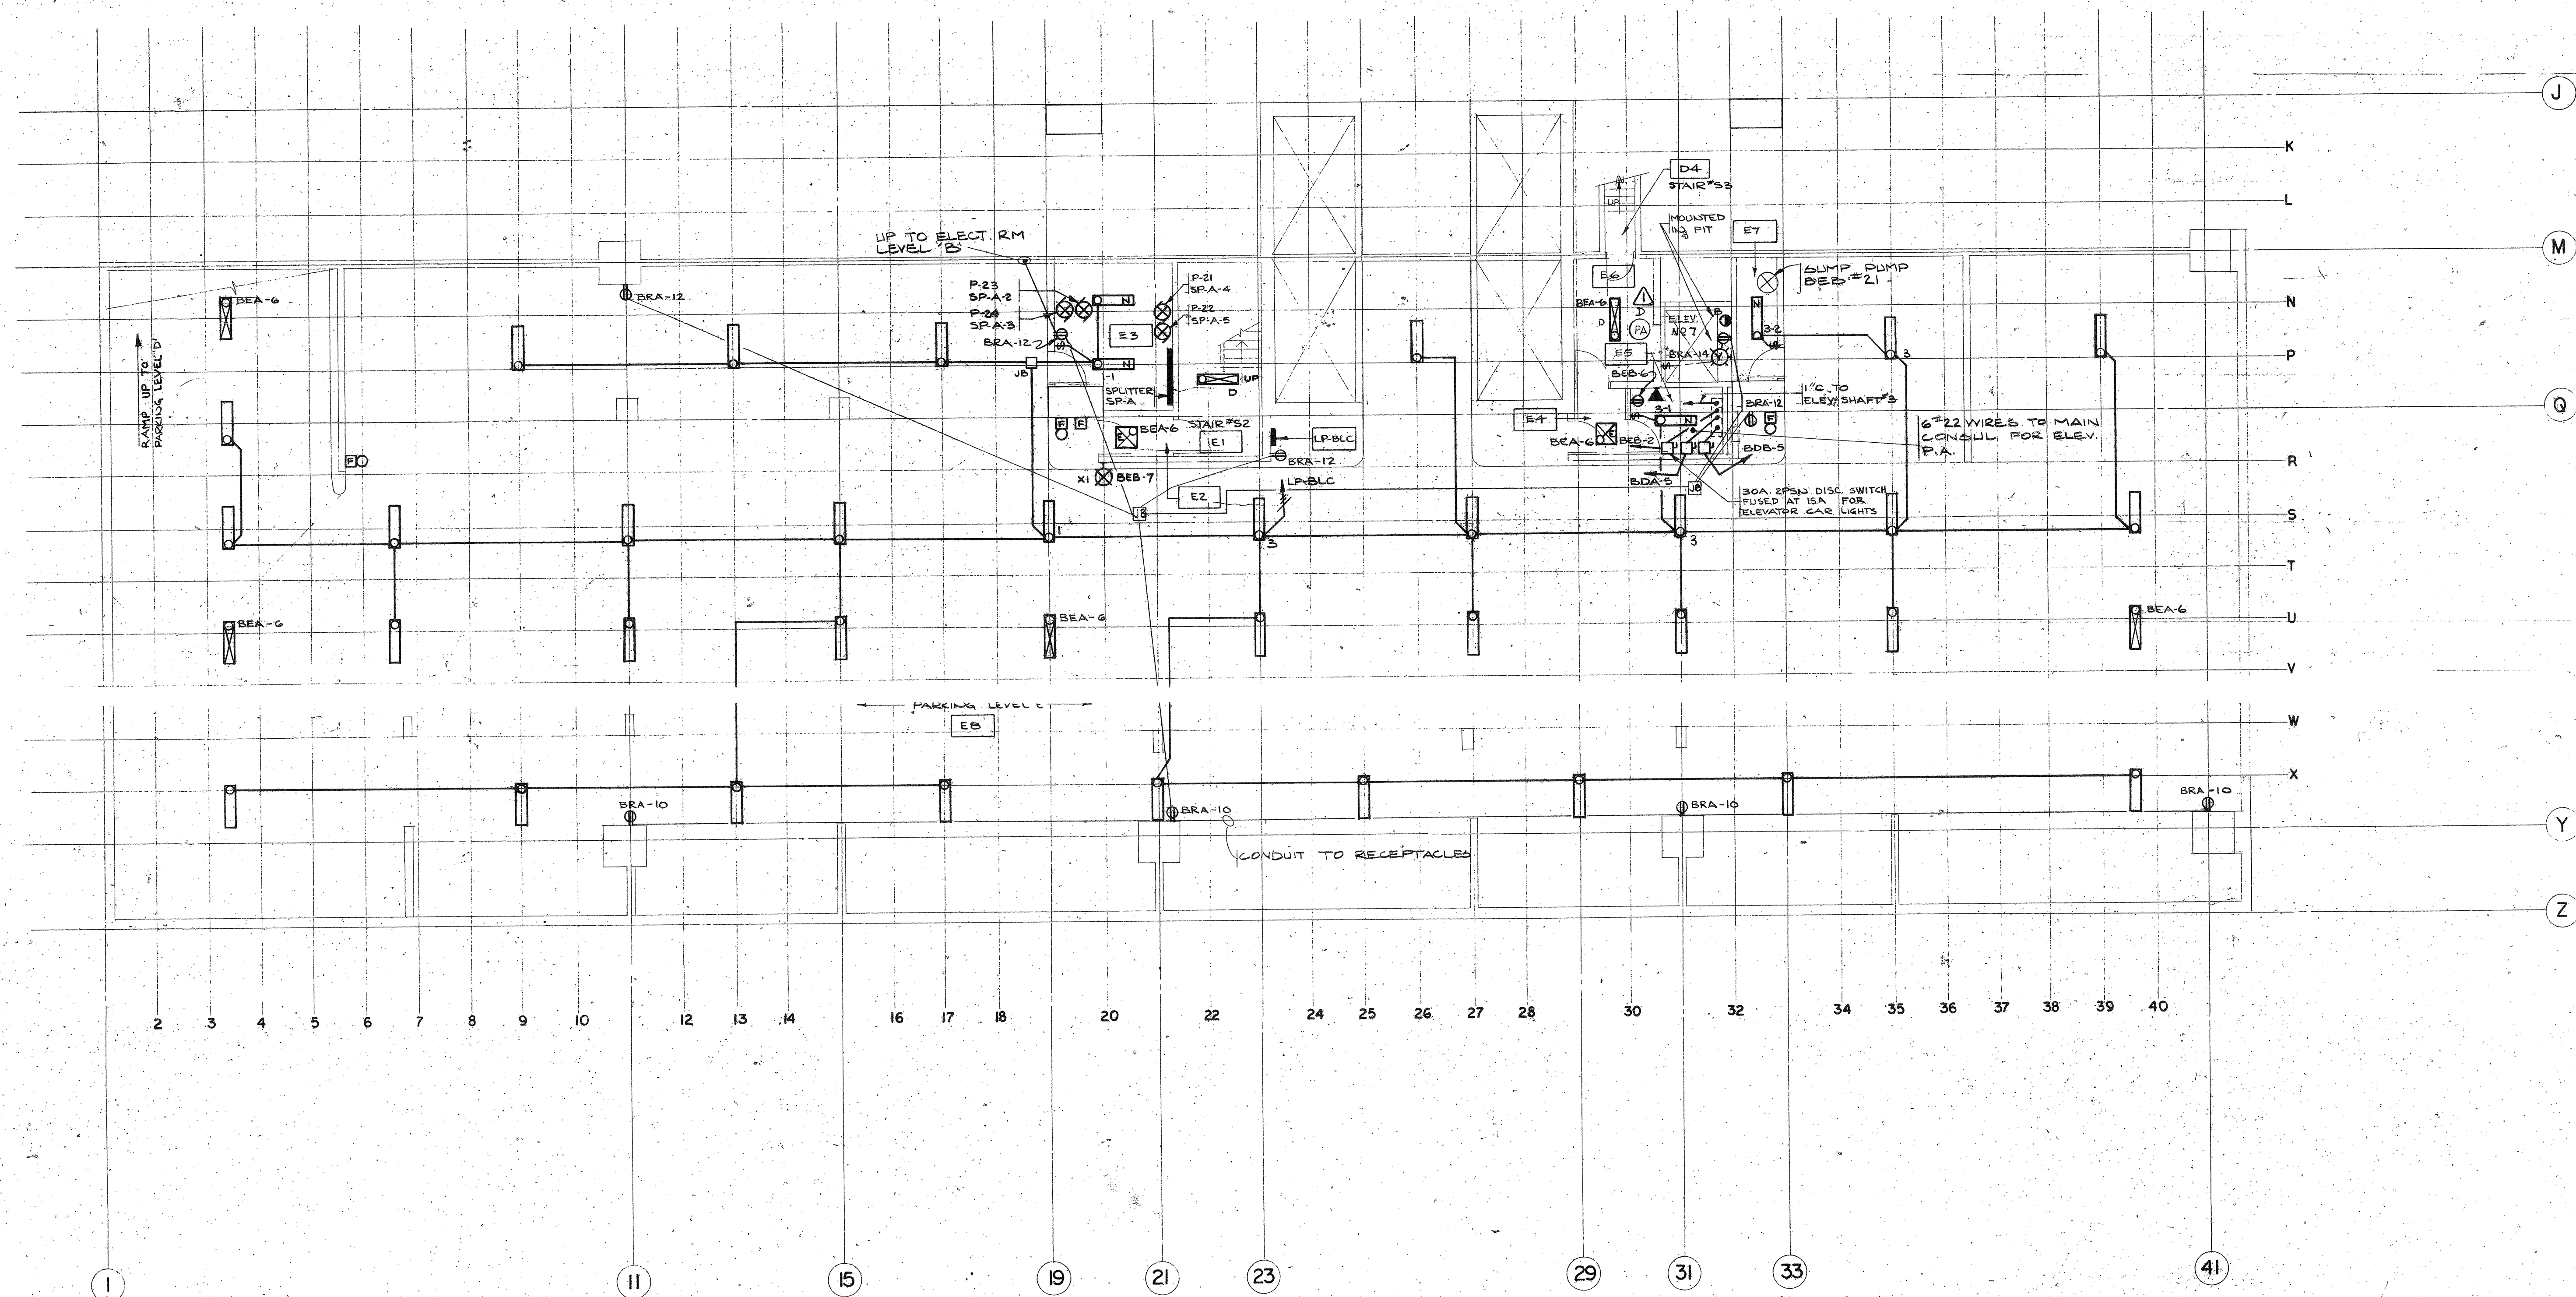



- NOTE
1. ALL FLUORESCENT FIXTURES ON THIS DRAWING SHALL BE TYPE NI UNLESS OTHERWISE NOTED.
 2. EXACT LOCATIONS OF LIGHTING FIXTURES IN PARKING AREAS SHALL BE CO-ORDINATED WITH OTHER TRADES TO ASSURE PROPER INSTALLATIONS TO A MINIMUM CLEARANCE HEIGHT OF 6'-0".

No.	Ref.	Description	Date	CHKD

Revisions	
Drawn C.D.	
Date 15 FEB 1971	
Checked C.A.	
Pre-Design	
Design P.V.	
Structural B.J.	
Heating A.L.	
Sanitary A.L.	
Electrical C.A.	
Specifications R.S.	
Process	
Printed 15 JAN 1971	

All measurements must be checked on the work by the contractor.
All prints and specifications are the property of the architects and must be returned at the completion of the work.
This drawing not to be used for construction purposes until countersigned by:
Date 21 MAY 71

NATIONAL LIFE OF CANADA
Head Office Building
University Avenue, Toronto, Canada

Searle Wilbee Rowland
Architects
Engineers
Planners
Toronto
Canada

This drawing is the property of
Neil Owen Rowland & Row

**ELECTRICAL
PARKING LEVEL E
LIGHTING AND POWER**
Sheet
Title
Copyright ©
Scales 1/8" = 1'-0"
Sheet Number
69039-503