


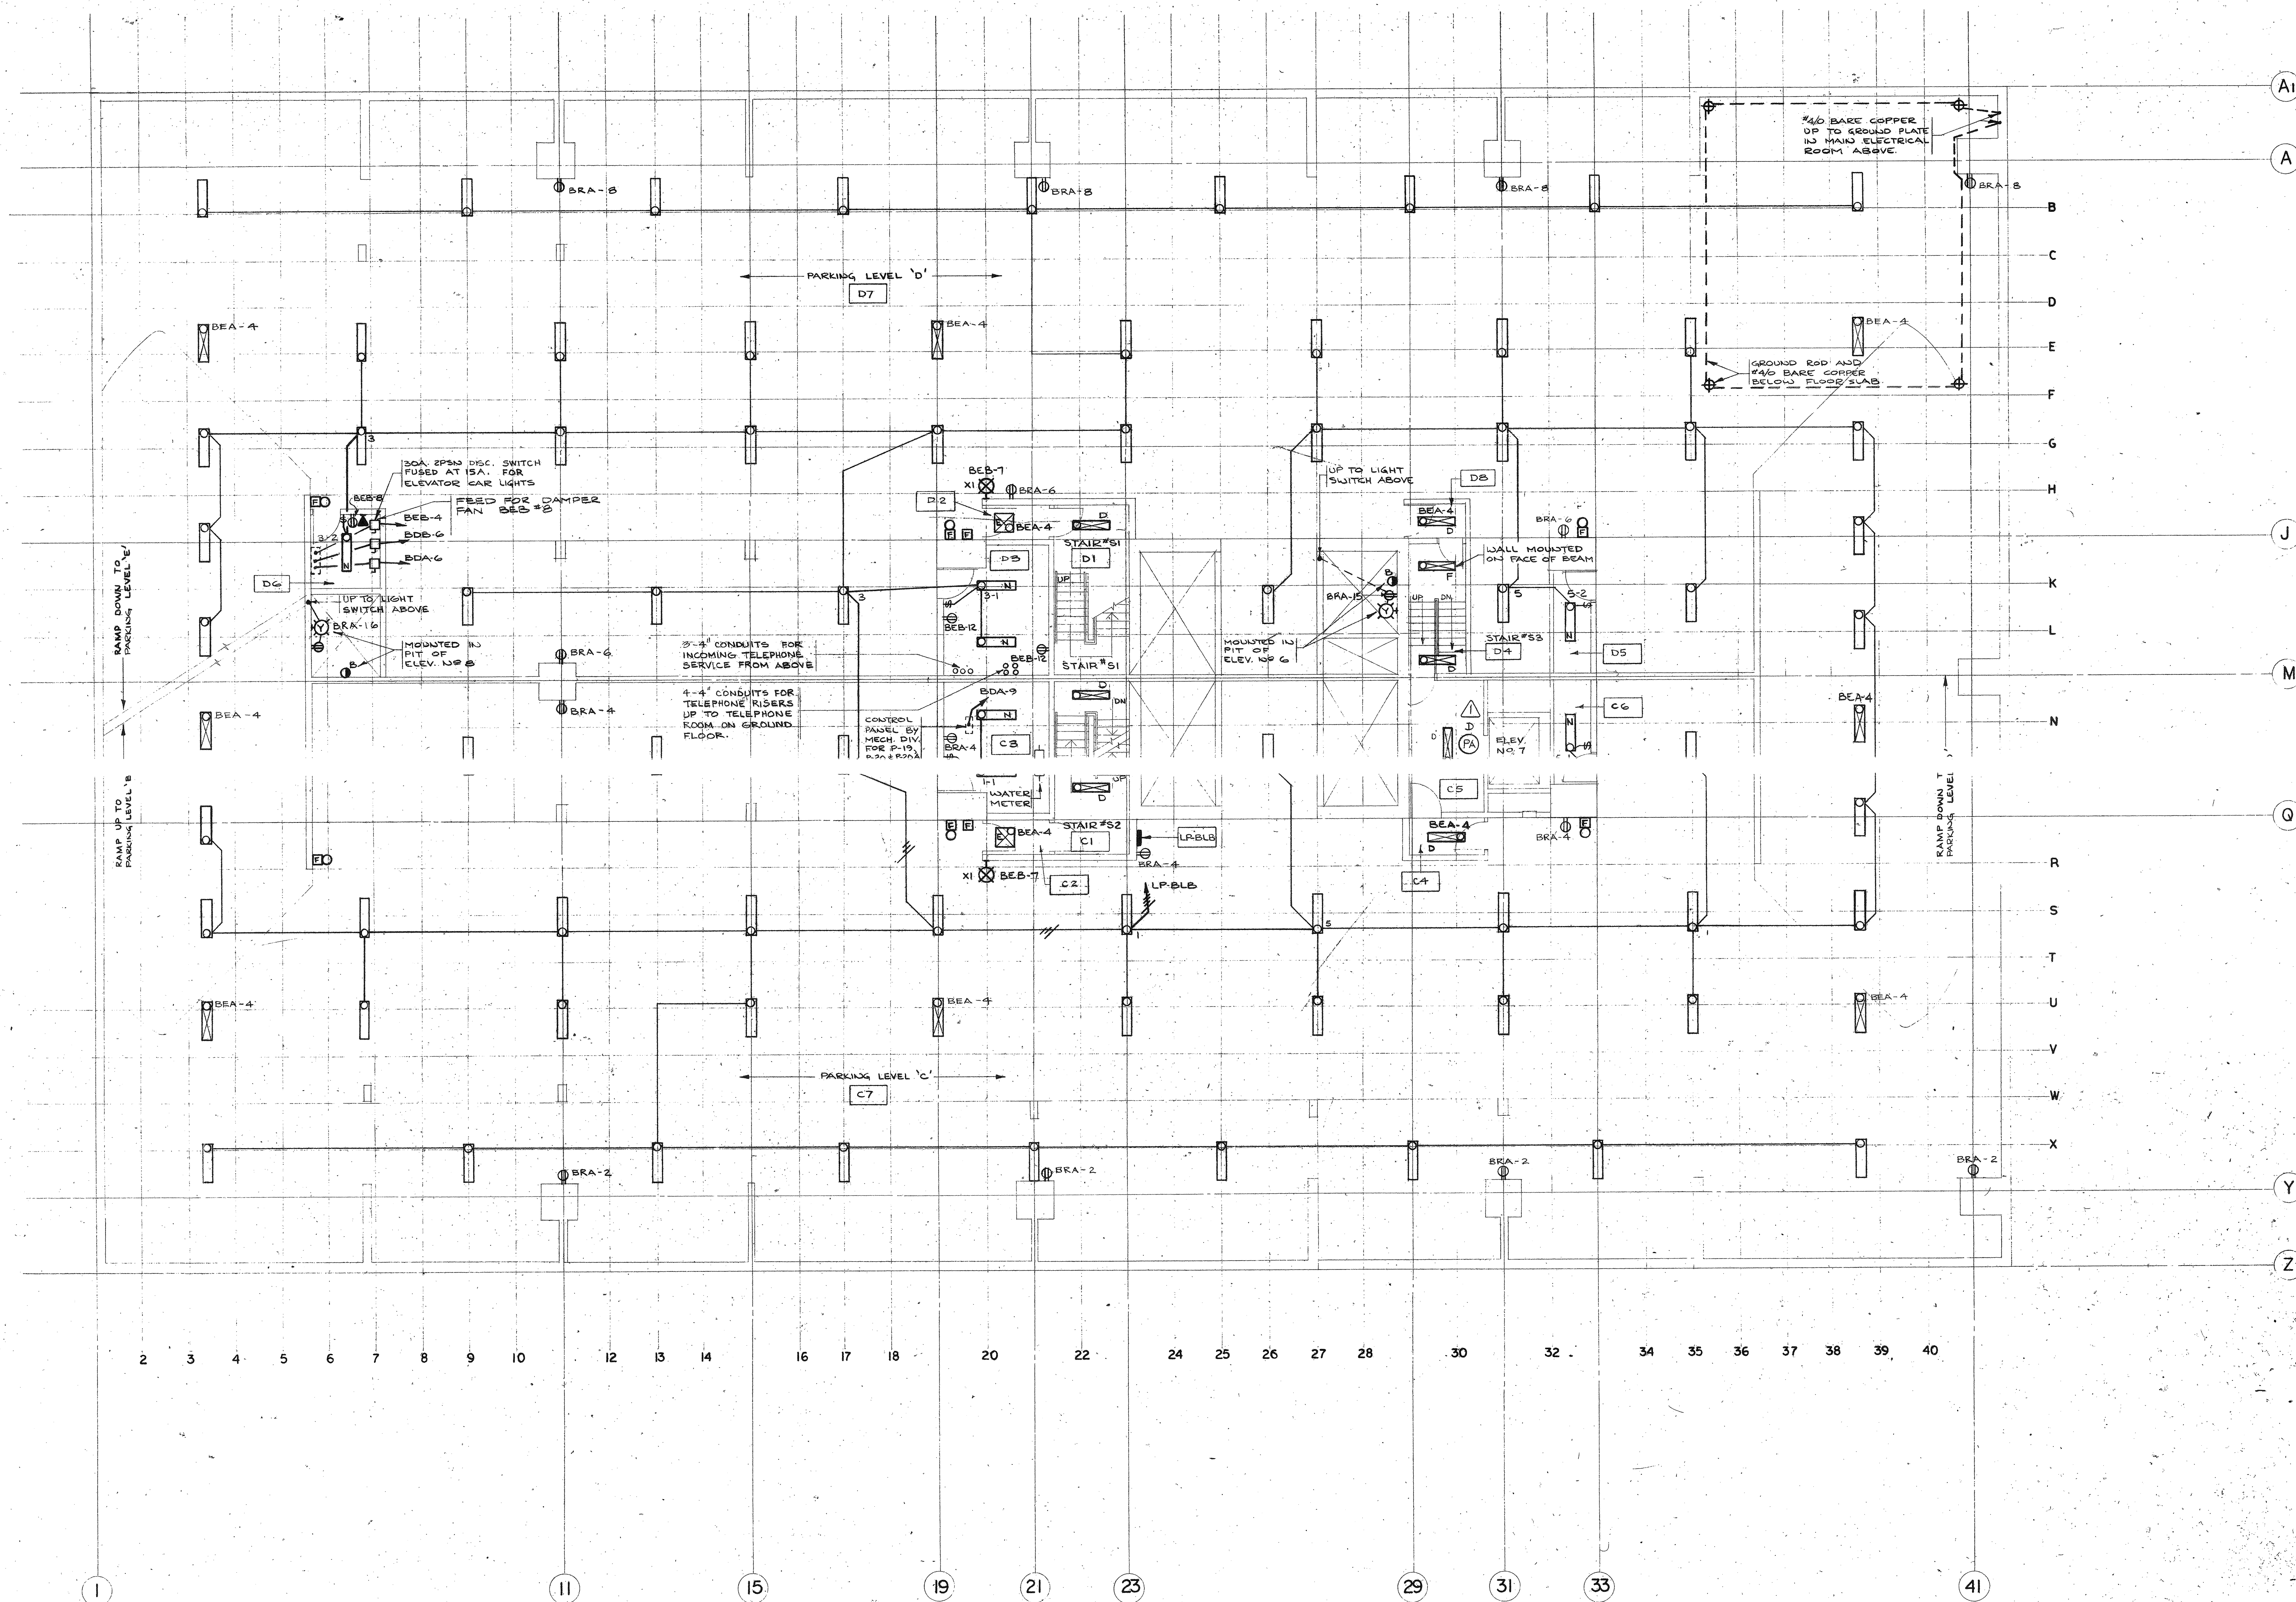

THE LOCATION OF EQUIPMENT, SUCH AS LIGHTING FIXTURES, SPRINKLER HEADS, AIR DIFFUSERS, IS SHOWN IN DIAGRAM-MATIC FORM. THE EXACT LOCATION OF ALL SUCH EQUIPMENT SHALL BE CO-ORDINATED BY THE CONTRACTOR TO CONFORM TO THE OVERALL CEILING PATTERN. THE CONTRACTOR SHALL ENSURE THAT THE LOCATIONS ARE APPROVED BY THE ARCHITECT BEFORE THE EQUIPMENT IS INSTALLED.

THE LOCATION OF EQUIPMENT SUCH AS SWITCHES, THERMOSTATS AND CON-TROLS IS SHOWN IN DIAGRAMMATIC FORM. THE CONTRACTOR SHALL COOR-DINATE THE EXACT LOCATION KEEPING ALL SUCH EQUIPMENT AS CLOSE TO DOOR JAMBS AND OTHER OPENINGS AS POSSIBLE. WHEN MOUNTED ON ROLLED STEEL COLUMNS ALL SUCH EQUIPMENT SHALL BE MOUNTED ON THE WEB OF THE COLUMN UNLESS NOTED OTHERWISE. THE CONTRACTOR SHALL THAT THE LOCATION BY THE ARCHITECT BE WHEN INSTALLED.

ALL METAL PARTS OF EX-POSED ON THE EXTERIOR C-BUILD-ING SHALL BE COORDINATED BY THE CONTRACTOR TO PRESERVE A UNIFORM COLOUR THROUGHOUT.

NOTE:

1. ALL FLUORESCENT FIXTURES ON THIS DRAWING SHALL BE TYPE IN UNLESS OTHERWISE NOTED.

2. EXACT LOCATIONS OF LIGHTING FIXTURES IN PARKING LEVELS SHALL BE CO-ORDINATED WITH OTHER TRADES TO AVOID PROBLEMS IN INSTALLATION & TO GIVE A MINIMUM CLEARANCE HEIGHT OF 6'-6".

No.	Ref.	Description	Date	Chg.
1		REV. FOR BULLETIN 11/23/71	11/23/71	CA
2		REV. FOR ADDITIONAL 11/23/71	11/23/71	CA
3		REV. FOR CONSTRUCTION 11/23/71	11/23/71	CA
4		REV. FOR C.C.O. #11/23/71	11/23/71	CA
5		REV. FOR BULLETIN 11/23/71	11/23/71	CA

Revisions	
Drawn	C. B.
Date	5 FEB 1971
Checked	C. A.
Pre-Design	P. W.
Design	P. W.
Architectural	J. A. R.
Structural	S. U.
Heating	A. U.
Sanitary	A. U.
Electrical	C. A.
Specifications	R. K.
Process	
Printed	JAN 15 1981

All measurements must be checked on the work by the contractor.

All prints and specifications are the property of the architects and must be returned at the completion of the work.

This drawing may not be used for construction purposes until countersigned by:

Date: 21 MAY 71

NATIONAL LIFE OF CANADA

Head Office Building
University Avenue, Toronto, Canada

Searle Wilbee Rowland

Architects
Engineers
Planners
Toronto
Canada

This drawing is the property of
Maish Owen Rowland & Roy

**ELECTRICAL
PARKING LEVEL
C & D
LIGHTING AND POWER**

Sheet
Title
Copyright ©
Scale: 1/8" = 1'-0"
Sheet Number: 69039-504