


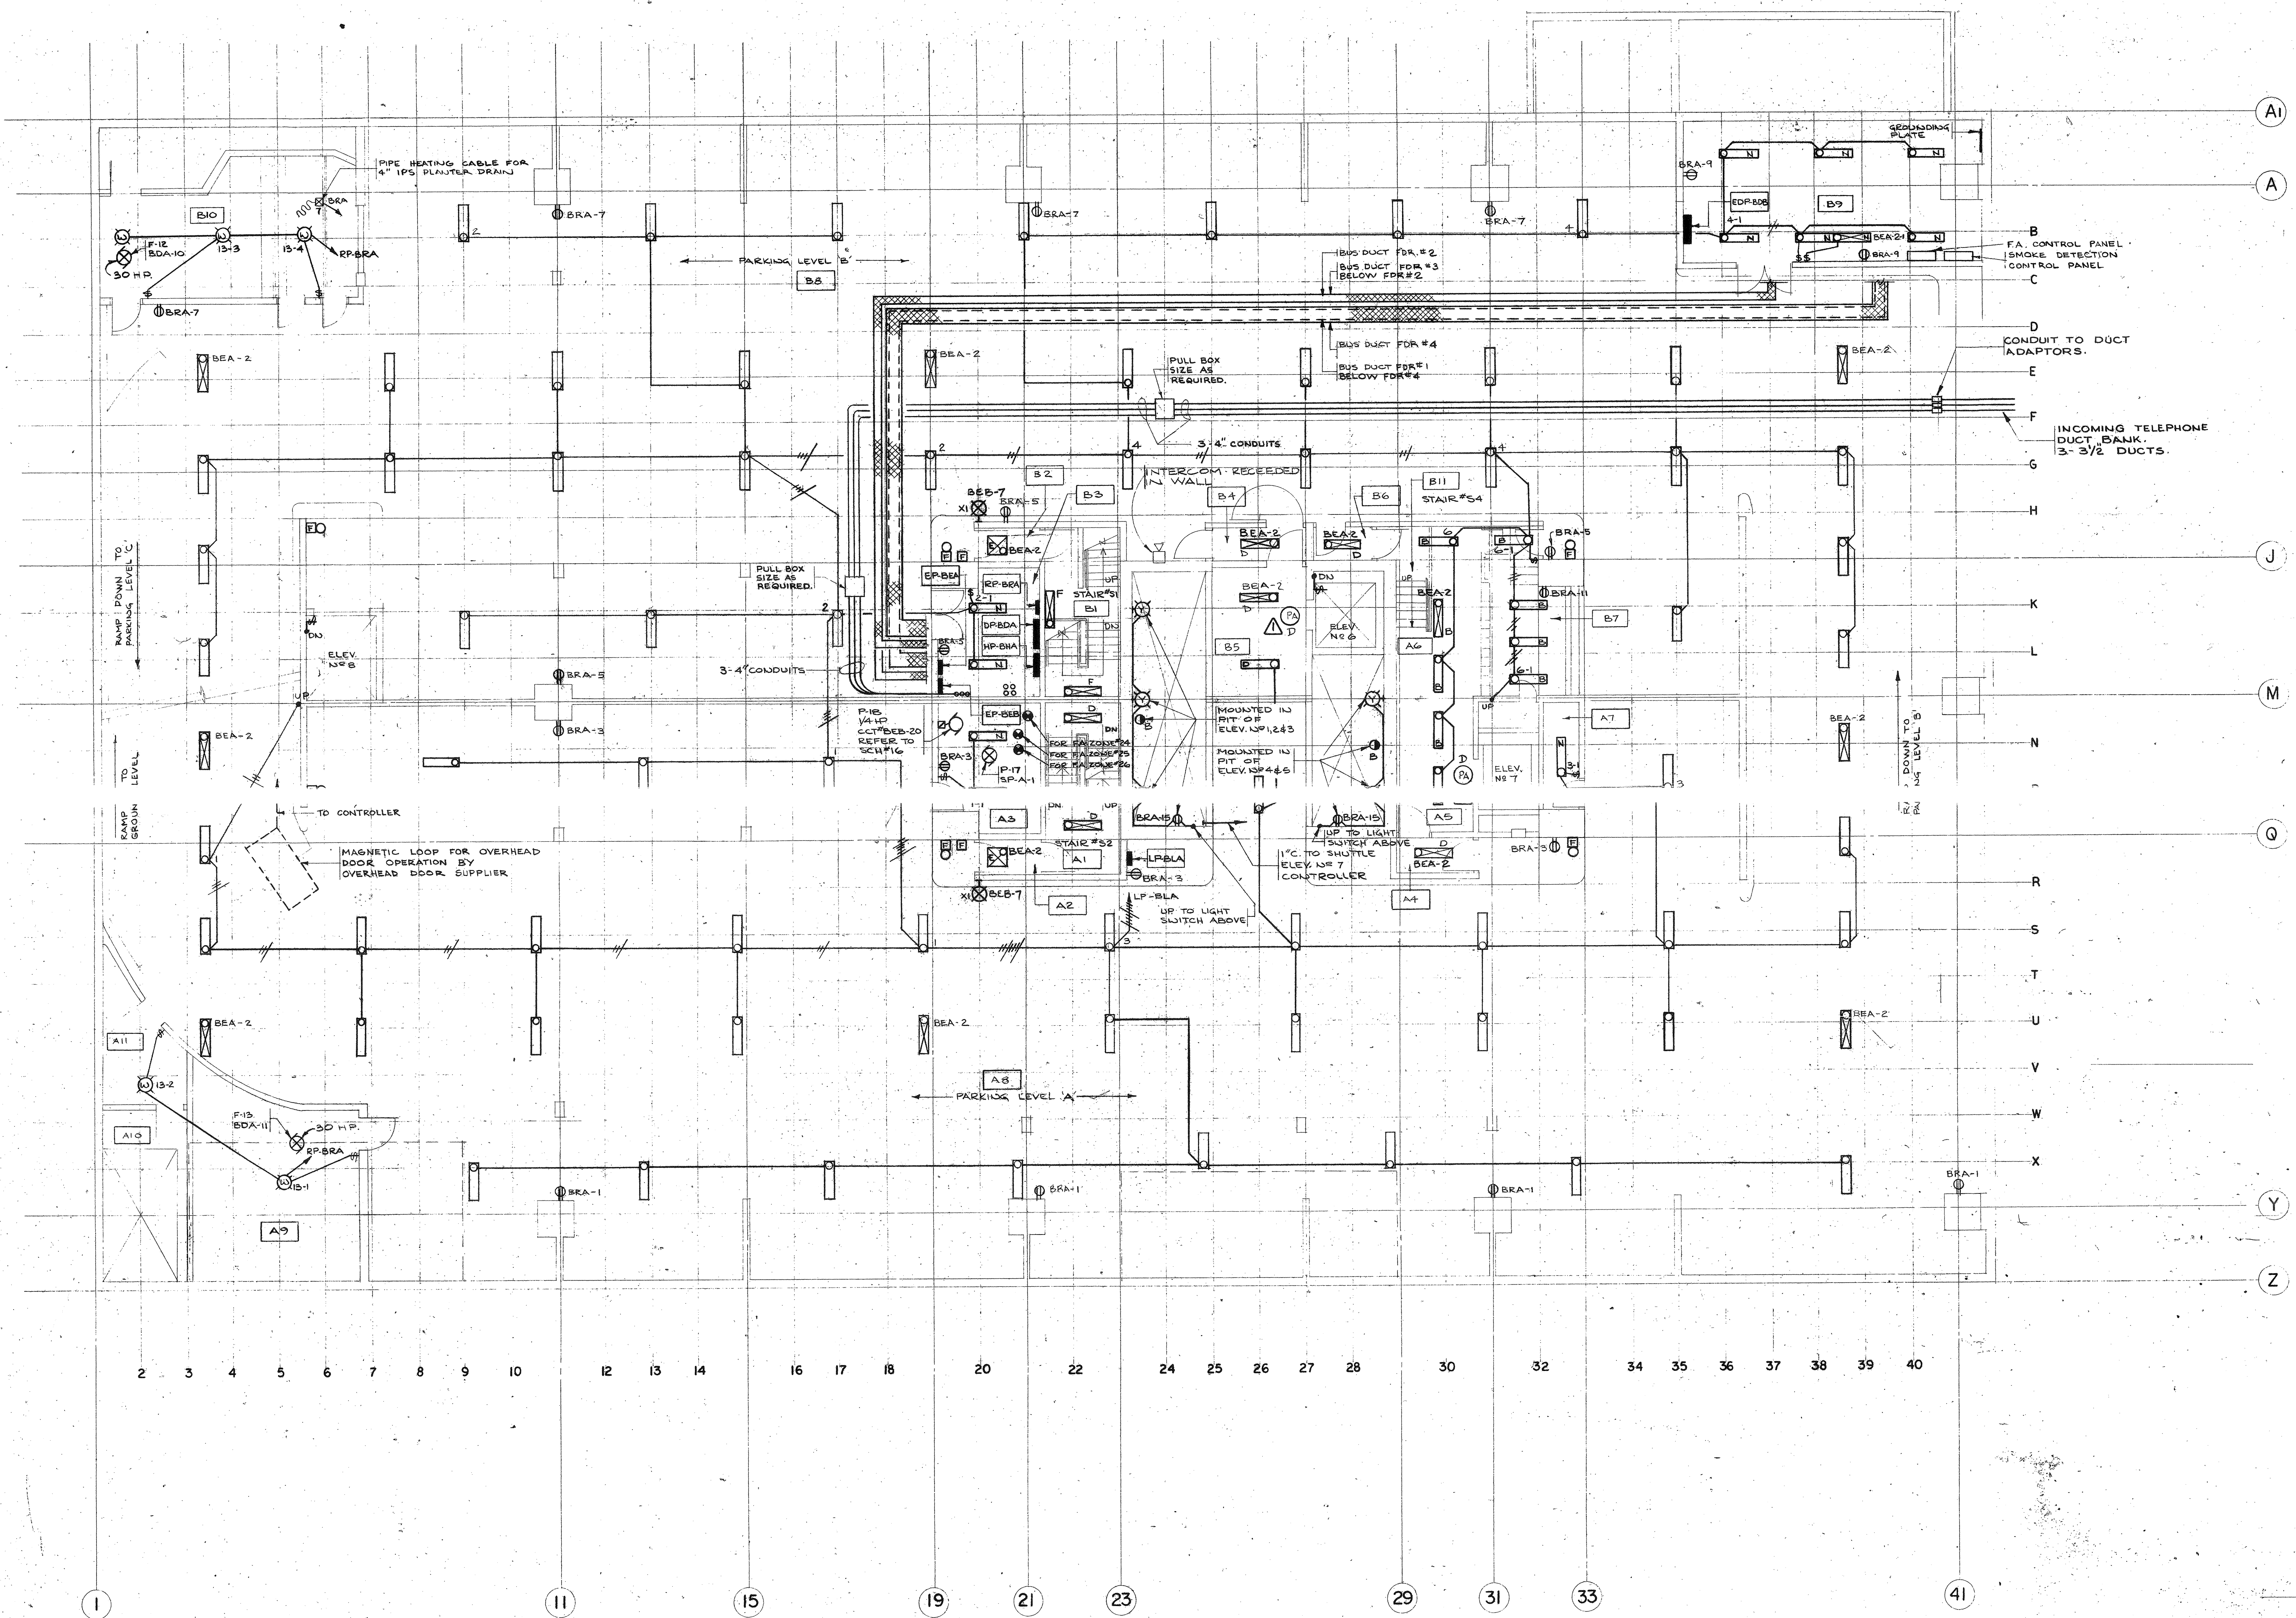

THE LOCATION OF EQUIPMENT, SUCH AS LIGHTING FIXTURES, GRINDERS, HEADS, AIR DIFFUSERS, IS SHOWN IN DIAGRAM-MATIC FORM. THE EXACT LOCATION OF ALL SUCH EQUIPMENT SHALL BE CO-ORDINATED BY THE CONTRACTOR TO CONFORM TO THE OVERALL CEILING PATTERN. THE CONTRACTOR SHALL ENSURE THAT THE LOCATIONS ARE APPROVED BY THE ARCHITECT BEFORE THE EQUIPMENT IS INSTALLED.

THE LOCATION OF EQUIPMENT SUCH AS SWITCHES, THERMOSTATS AND CON-TROLS IS SHOWN IN DIAGRAMMATIC FORM. THE CONTRACTOR SHALL CO-ORDINATE THE EXACT LOCATION KEEPING ALL SUCH EQUIPMENT AS CLOSE TO DOOR JAMBS AND OTHER OPENINGS AS POSSIBLE WHEN MOUNTED ON ROLLED STEEL COLUMNS ALL SUCH EQUIPMENT SHALL BE MOUNTED ON THE WEB OF THE COLUMN UNLESS NOTED OTHER-WISE. THE CONTRACTOR SHALL ENSURE THAT THE LOCATIONS ARE APPROVED BY THE ARCHITECT BEFORE THE EQUIP-MENT IS INSTALLED.

ALL METAL PARTS OF EQUIPMENT EX-POSED ON THE EXTERIOR OF THE BUILD-ING SHALL BE COORDINATED BY THE CONTRACTOR TO PRESERVE A UNIFORM COLOUR THROUGHOUT.

NOTE:

1. ALL FLUORESCENT FIXTURES ON THIS DRAWING SHALL BE TYPE N1 UNLESS OTHERWISE NOTED.

2. FOR EQUIPMENT LAYOUT DETAILS OF ROOMS F23 & F29 REFER TO DRAWING 69039-515.

3. EXACT LOCATIONS OF LIGHTING FIXTURES IN PARKING AREAS SHALL BE CO-ORDINATED WITH OTHER TRADES TO ASSURE PROPER INSTALLATION & TO GIVE A MINIMUM CLEARANCE HEIGHT OF 6'-0\"/>

| No. | Ref. | Description         | Date    | Chg. |
|-----|------|---------------------|---------|------|
| 6   |      | ADD DUCT            | 1/10/71 |      |
| 5   |      | REV. FOR C.C.O. #21 | 1/10/71 |      |
| 4   |      | REV. FOR C.C.O. #39 | 1/10/71 |      |
| 3   |      | REV. FOR C.C.O. #39 | 1/10/71 |      |
| 2   |      | REV. FOR C.C.O. #39 | 1/10/71 |      |
| 1   |      | REV. FOR C.C.O. #39 | 1/10/71 |      |

| Revisions      |            |
|----------------|------------|
| Drawn          | C.B.       |
| Date           | 5 FEB 1971 |
| Checked        | C.A.       |
| Pre-Design     | Pvi        |
| Design         | Pvi        |
| Architectural  | JAR        |
| Structural     | BU         |
| Heating        | AL         |
| Sanitary       | AL         |
| Electrical     | CA         |
| Specifications | SK         |
| Process        | SK         |
| Printed        | 1/10/71    |

All measurements must be checked on the work by the contractor.

All prints and specifications are the property of the architect and must be returned at the completion of the work.

This drawing not to be used for construction purposes until countersigned by:

Date: 21 May 71

**NATIONAL LIFE OF CANADA**

Head Office Building  
University Avenue, Toronto, Canada

This drawing is the property of  
Nash Owen Rowland & Roy

**Searle Wilbee Rowland**  
Architects  
Engineers  
Planners  
Toronto  
Canada

F1 505