




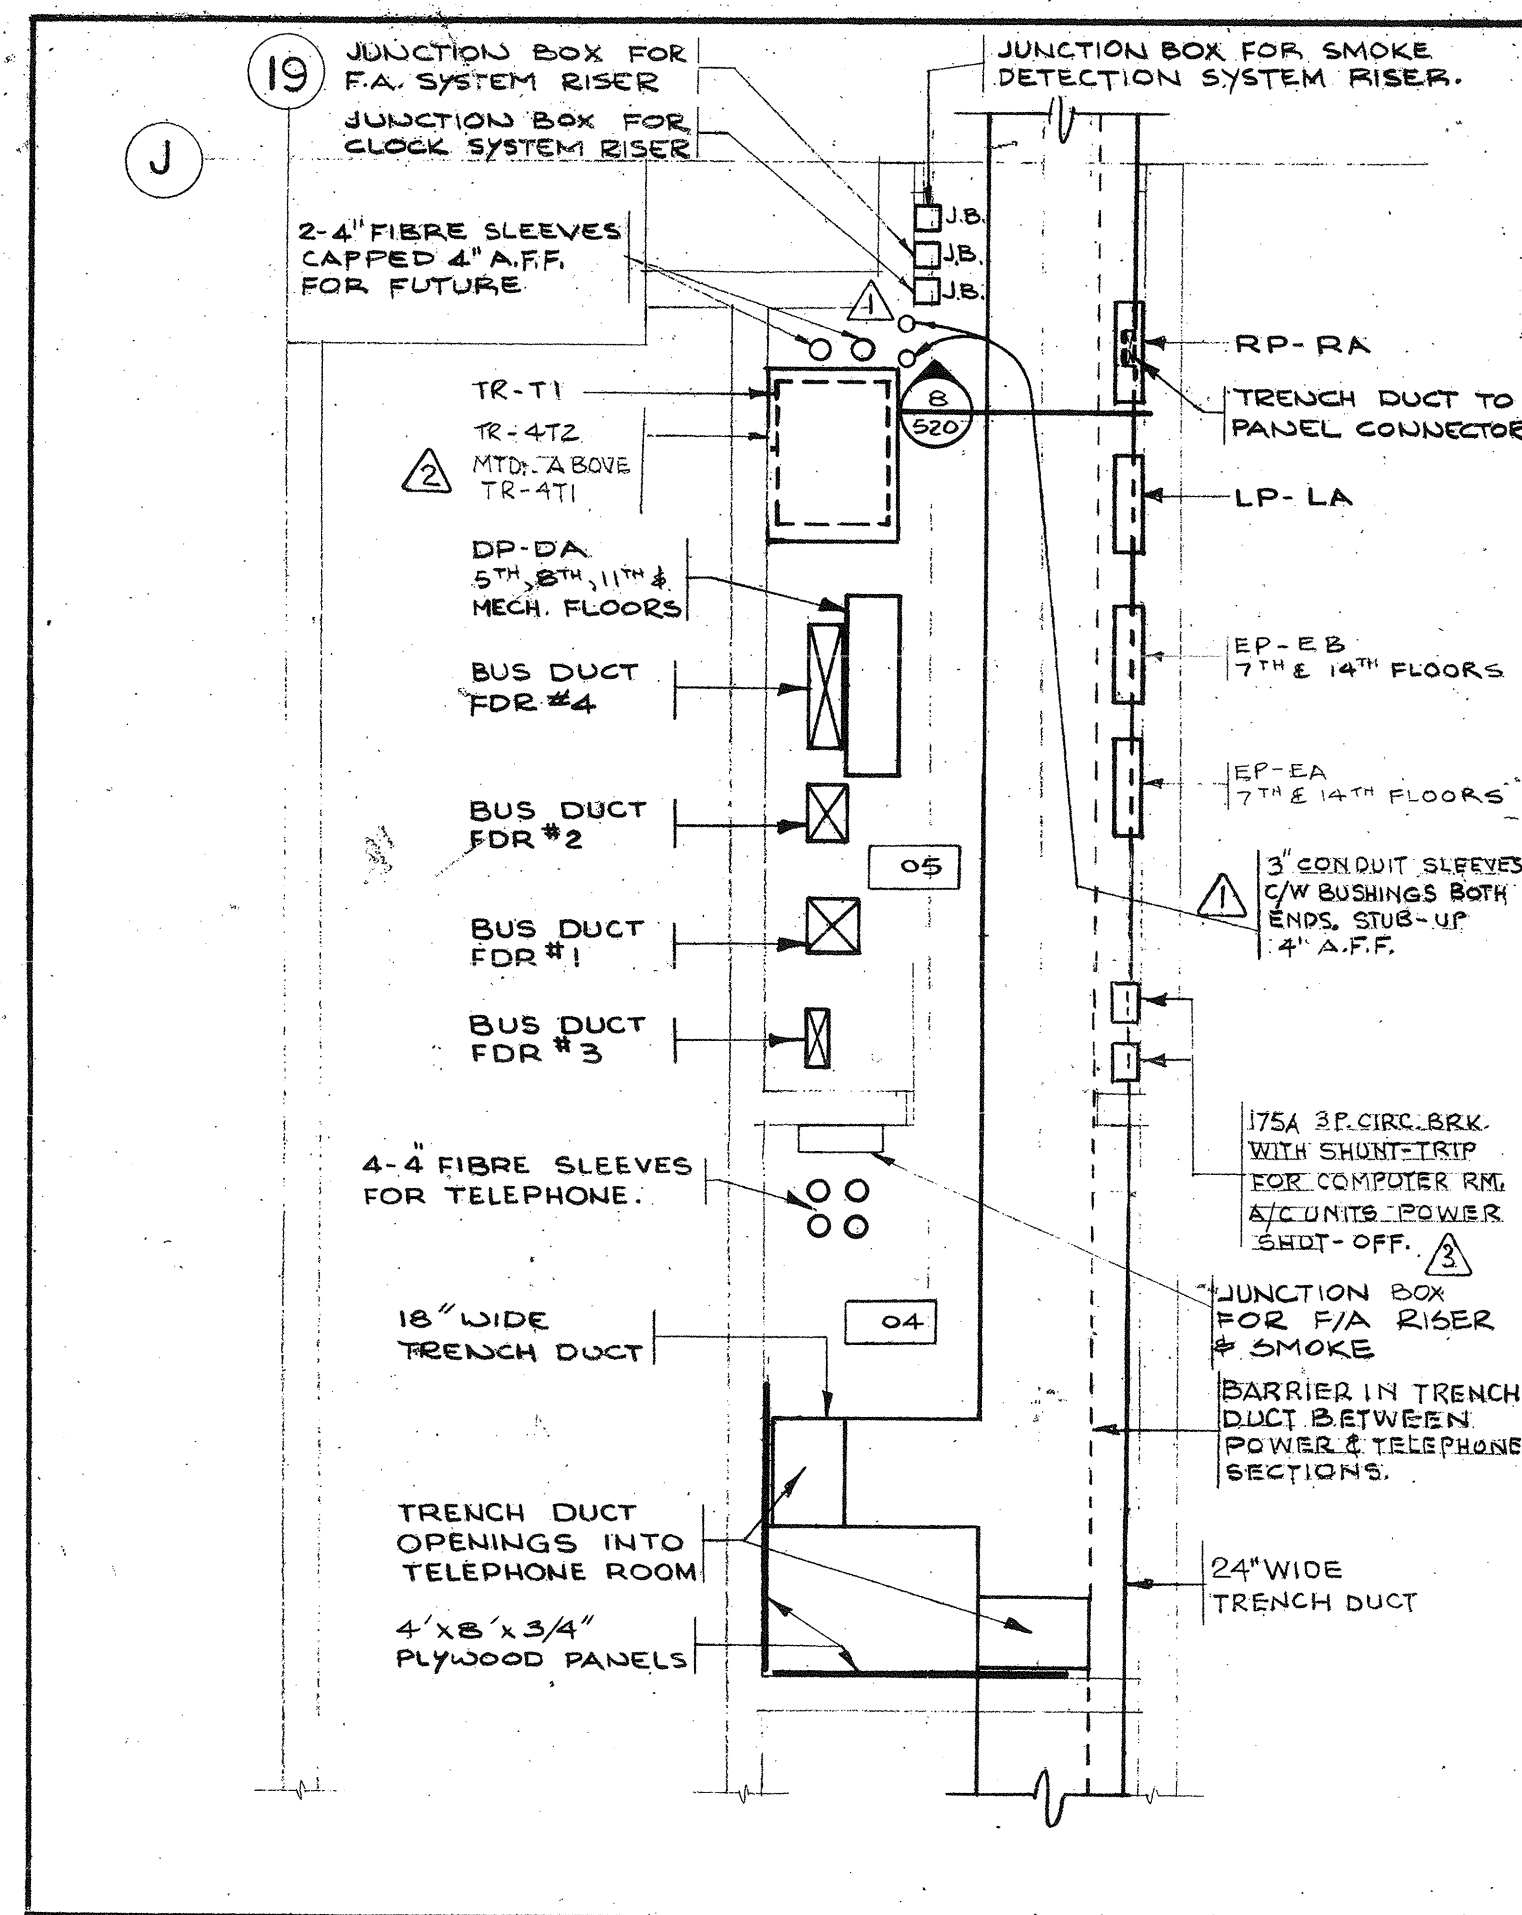


1 ELECTRICAL & TELEPHONE ROOMS (TYPICAL - 4TH TO 14TH FLS)
SCALE: 3/8"=1'-0"

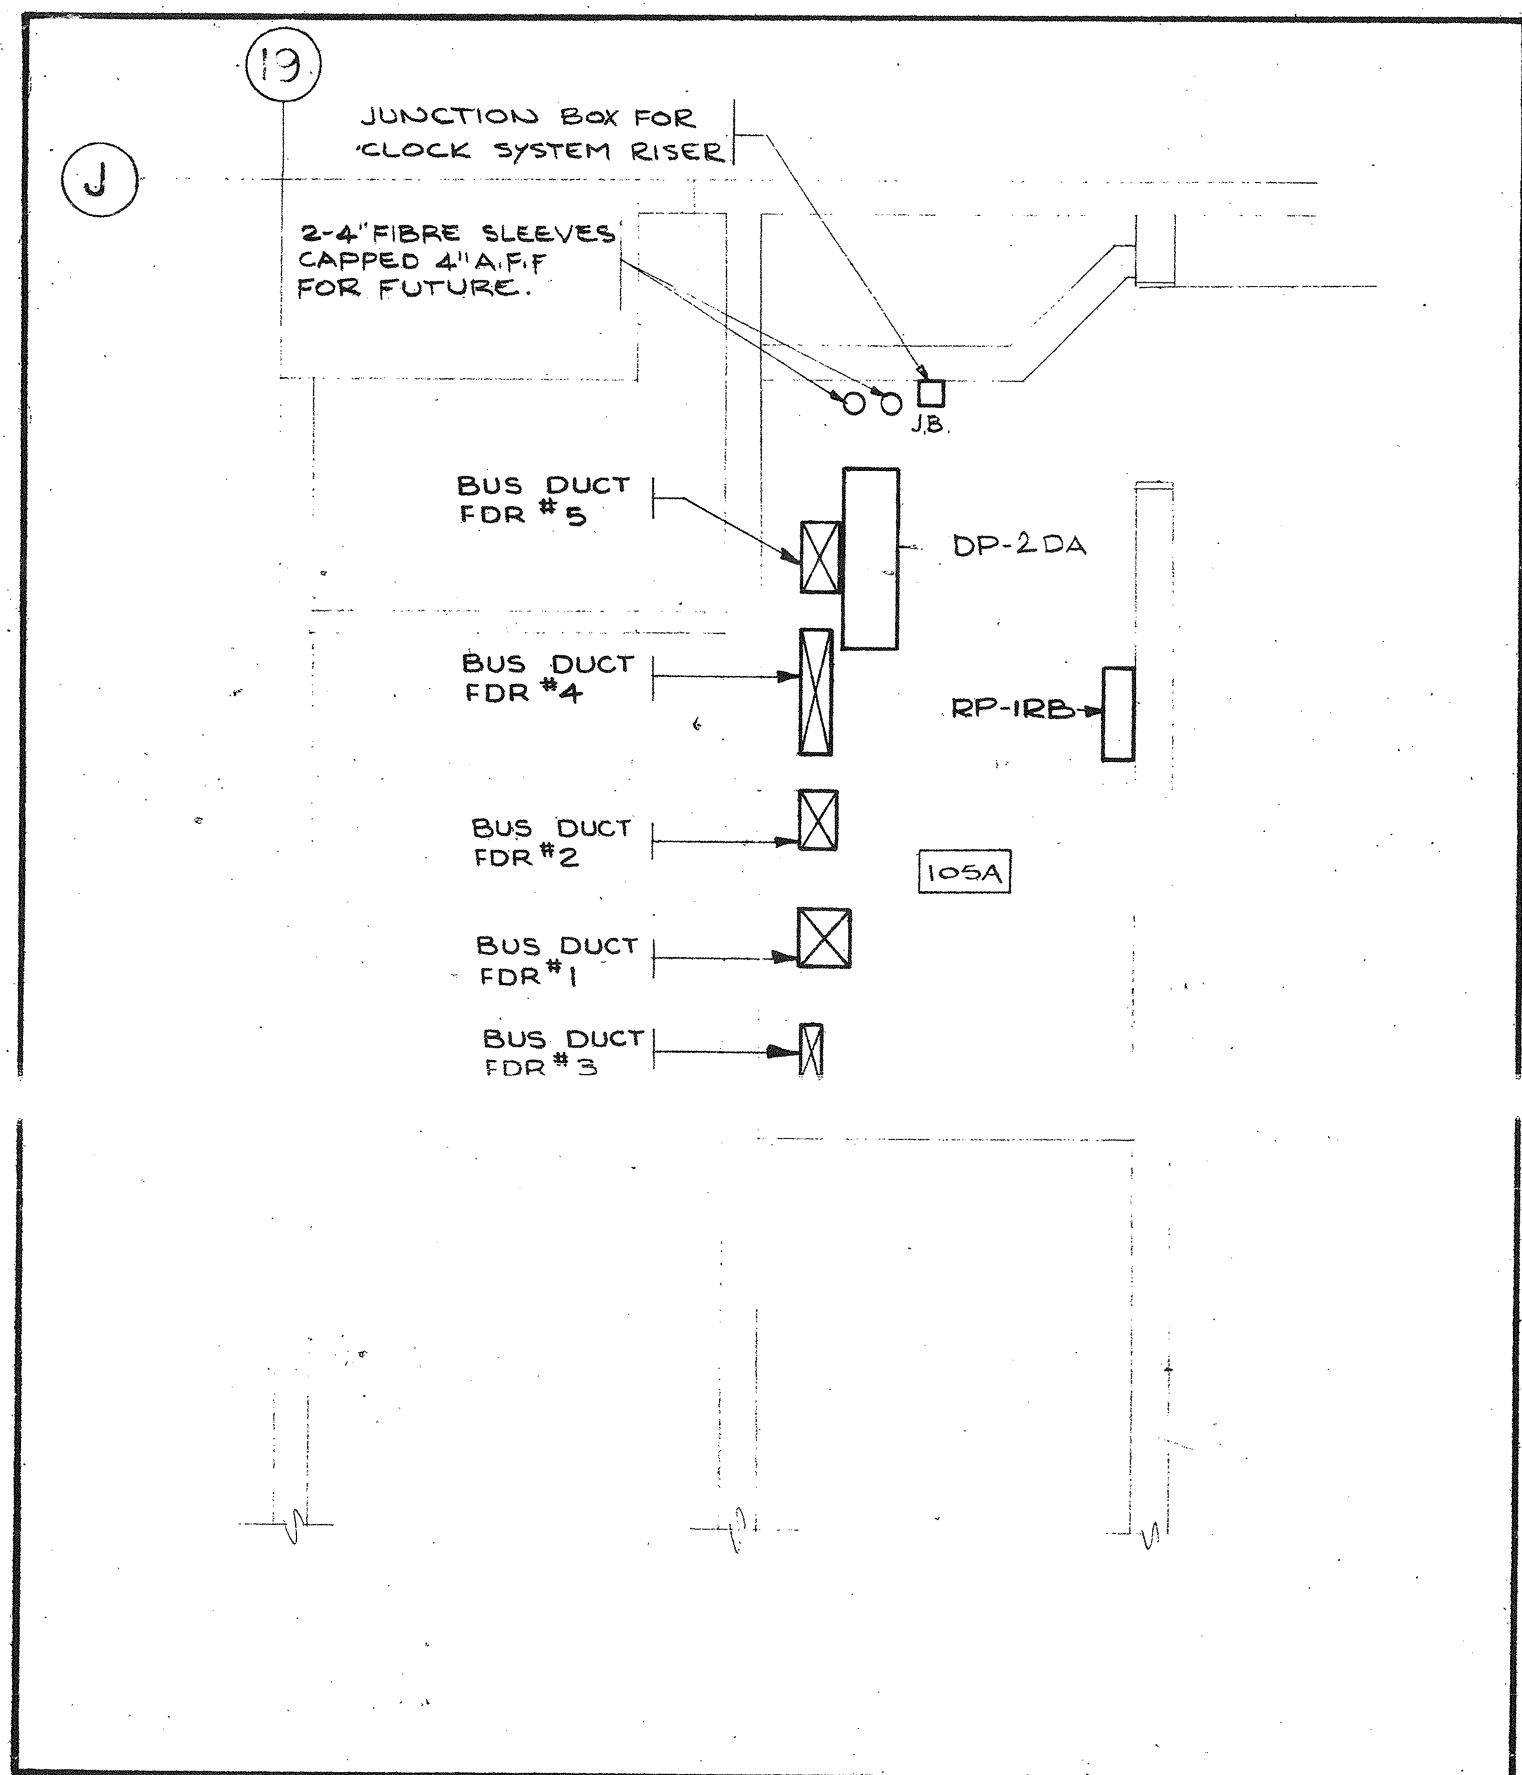

2 ELECTRICAL & TELEPHONE ROOMS (3RD FLOOR)
SCALE: 3/8"=1'-0"

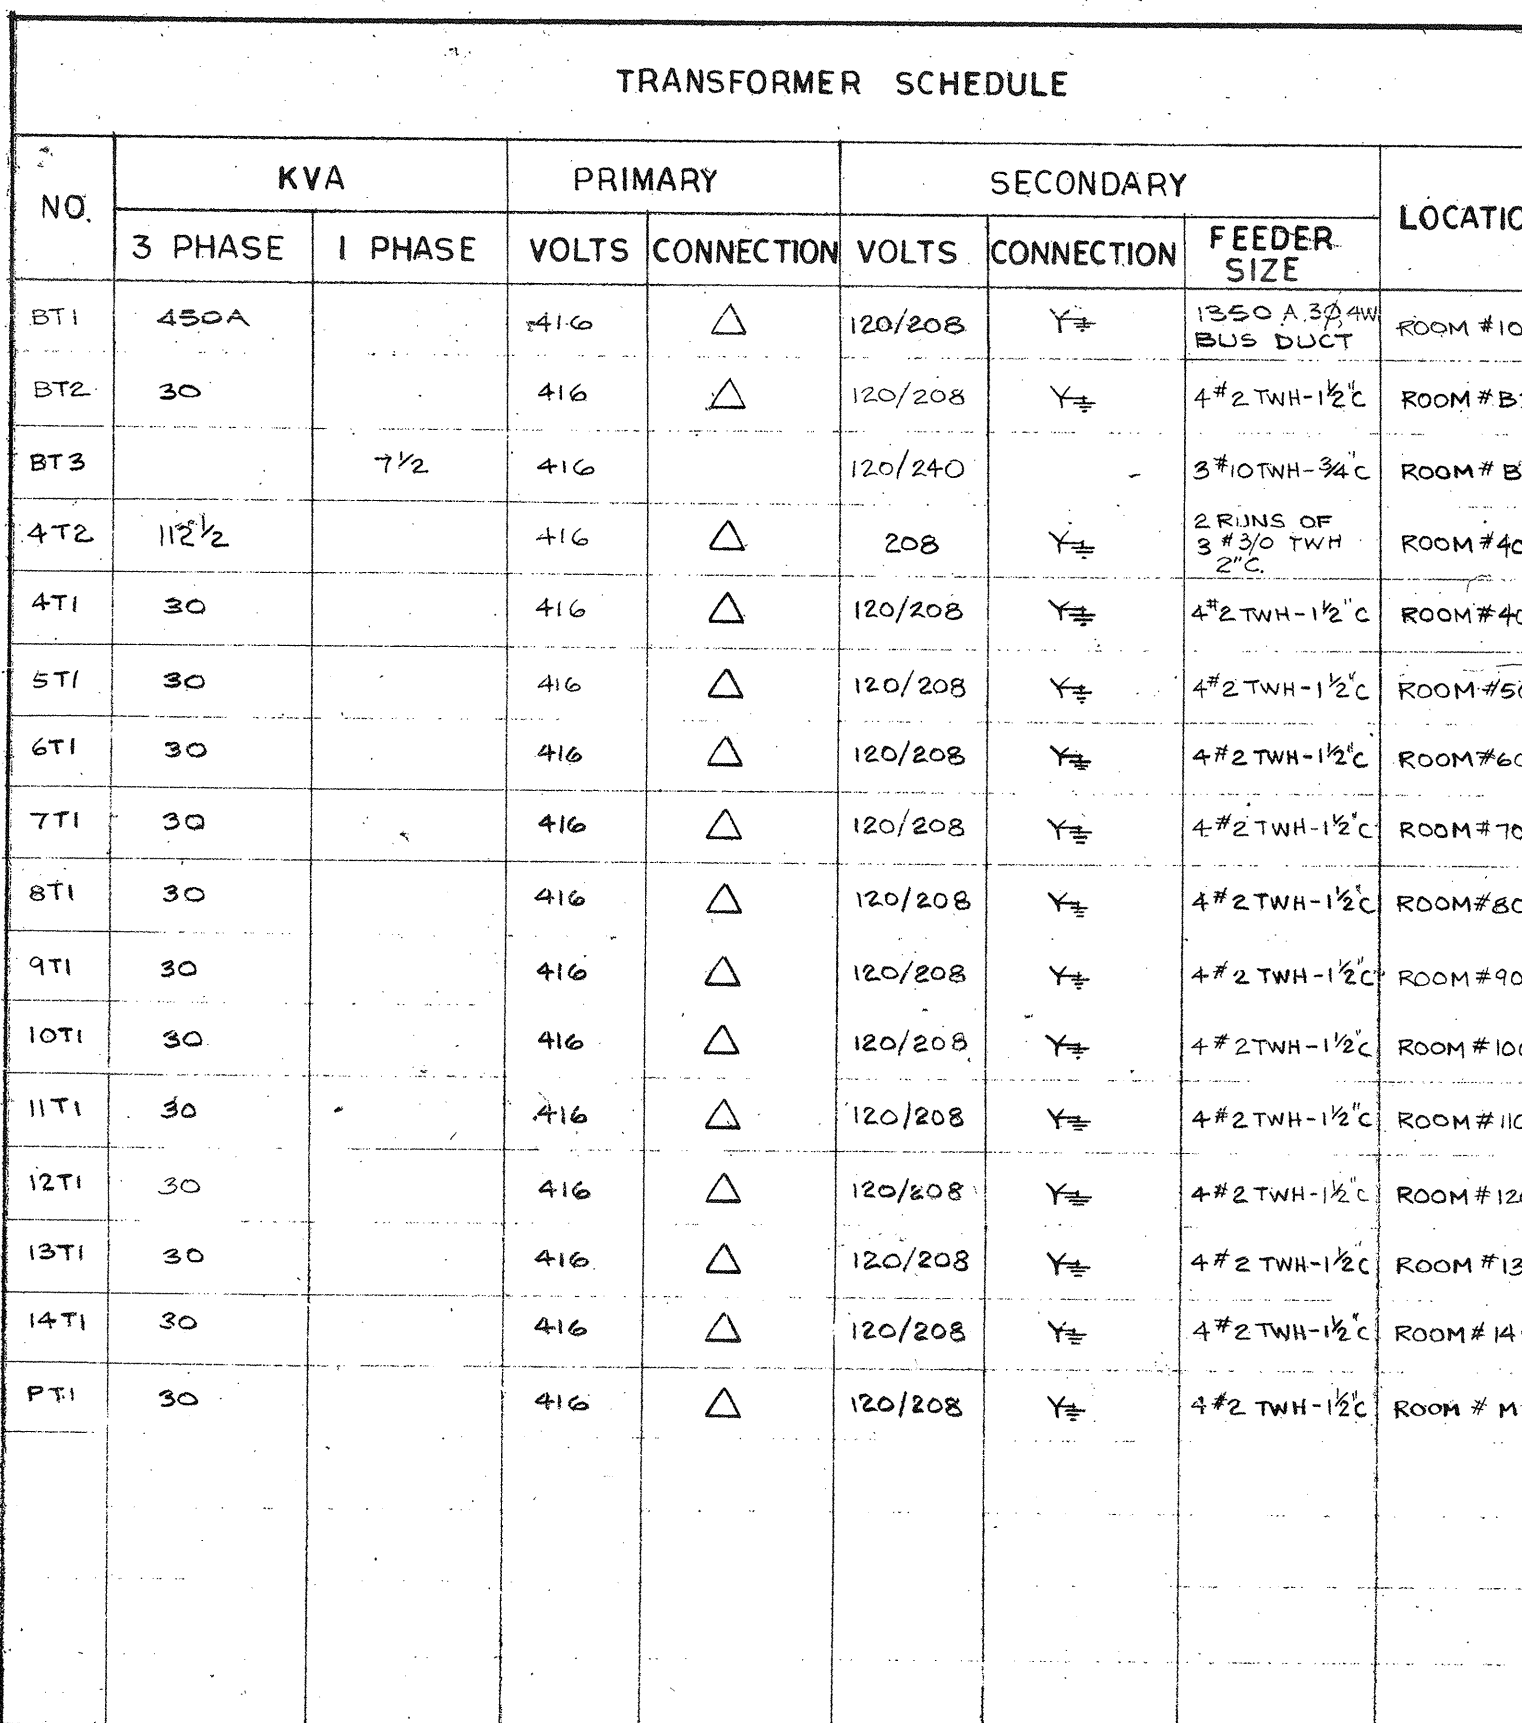


3 ELECTRICAL & TELEPHONE ROOMS (2ND FLOOR)
SCALE: 3/8"=1'-0"

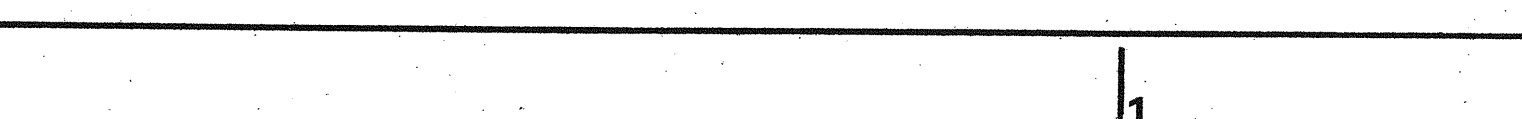


4 MAIN ELECTRICAL ROOM (PARKING LEVEL - B)
SCALE: 3/8"=1'-0"




5 MOUNTING OF 2ND FLOOR DIMMERS DM-1 & DM-2 SCALE: 1/2"=1'-0"

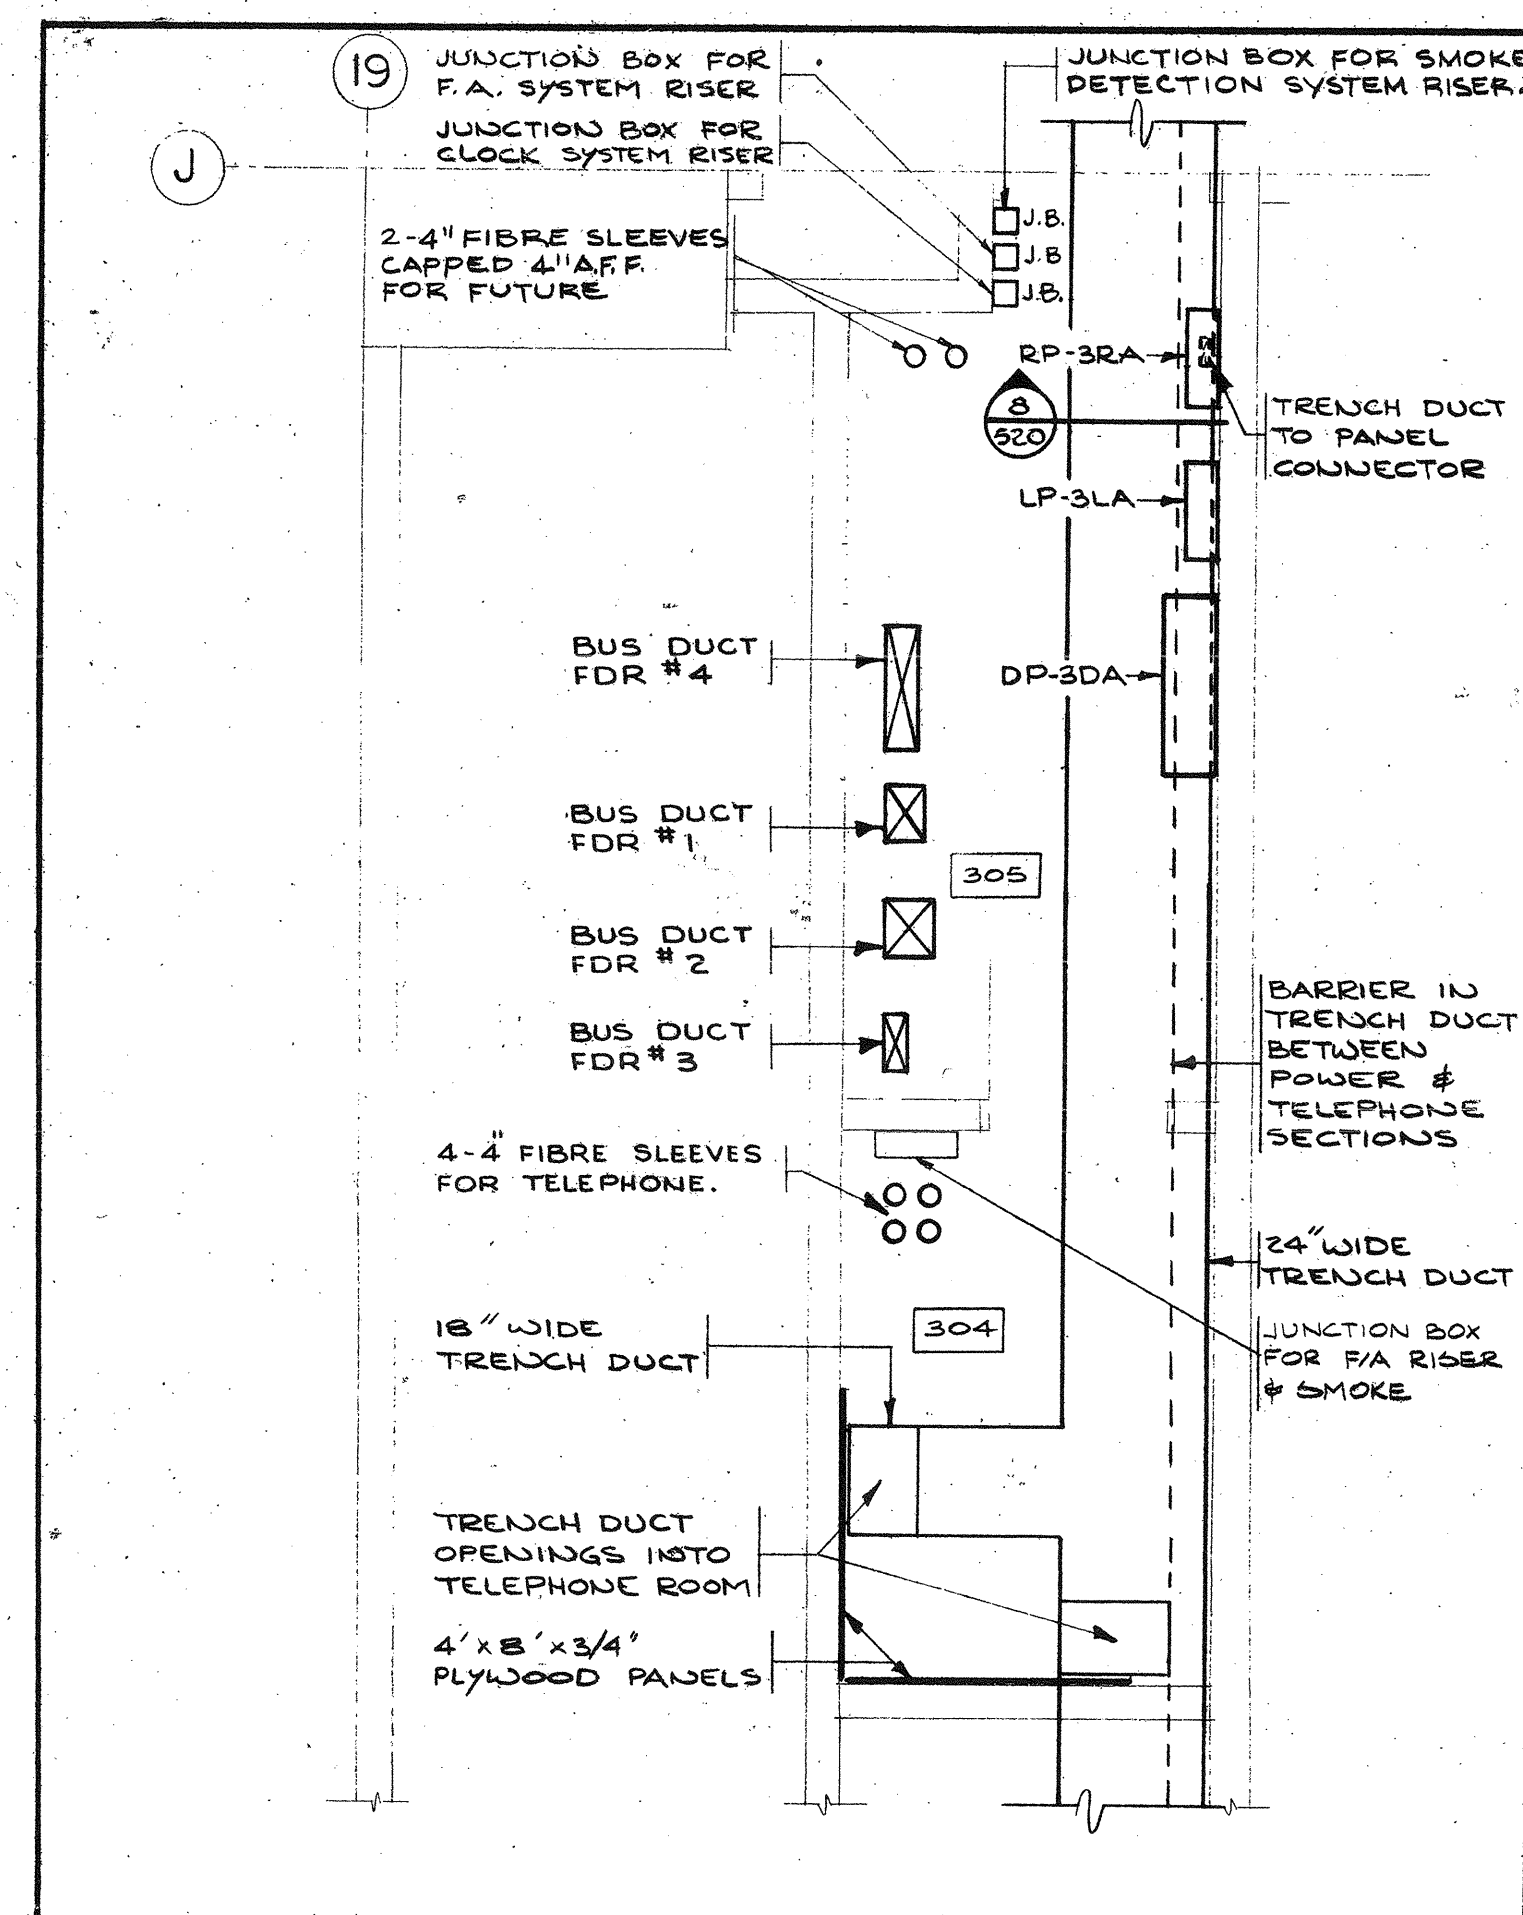


6 ELECTRICAL ROOM (INTERMEDIATE GROUND FLOOR)
SCALE: 3/8"=1'-0"

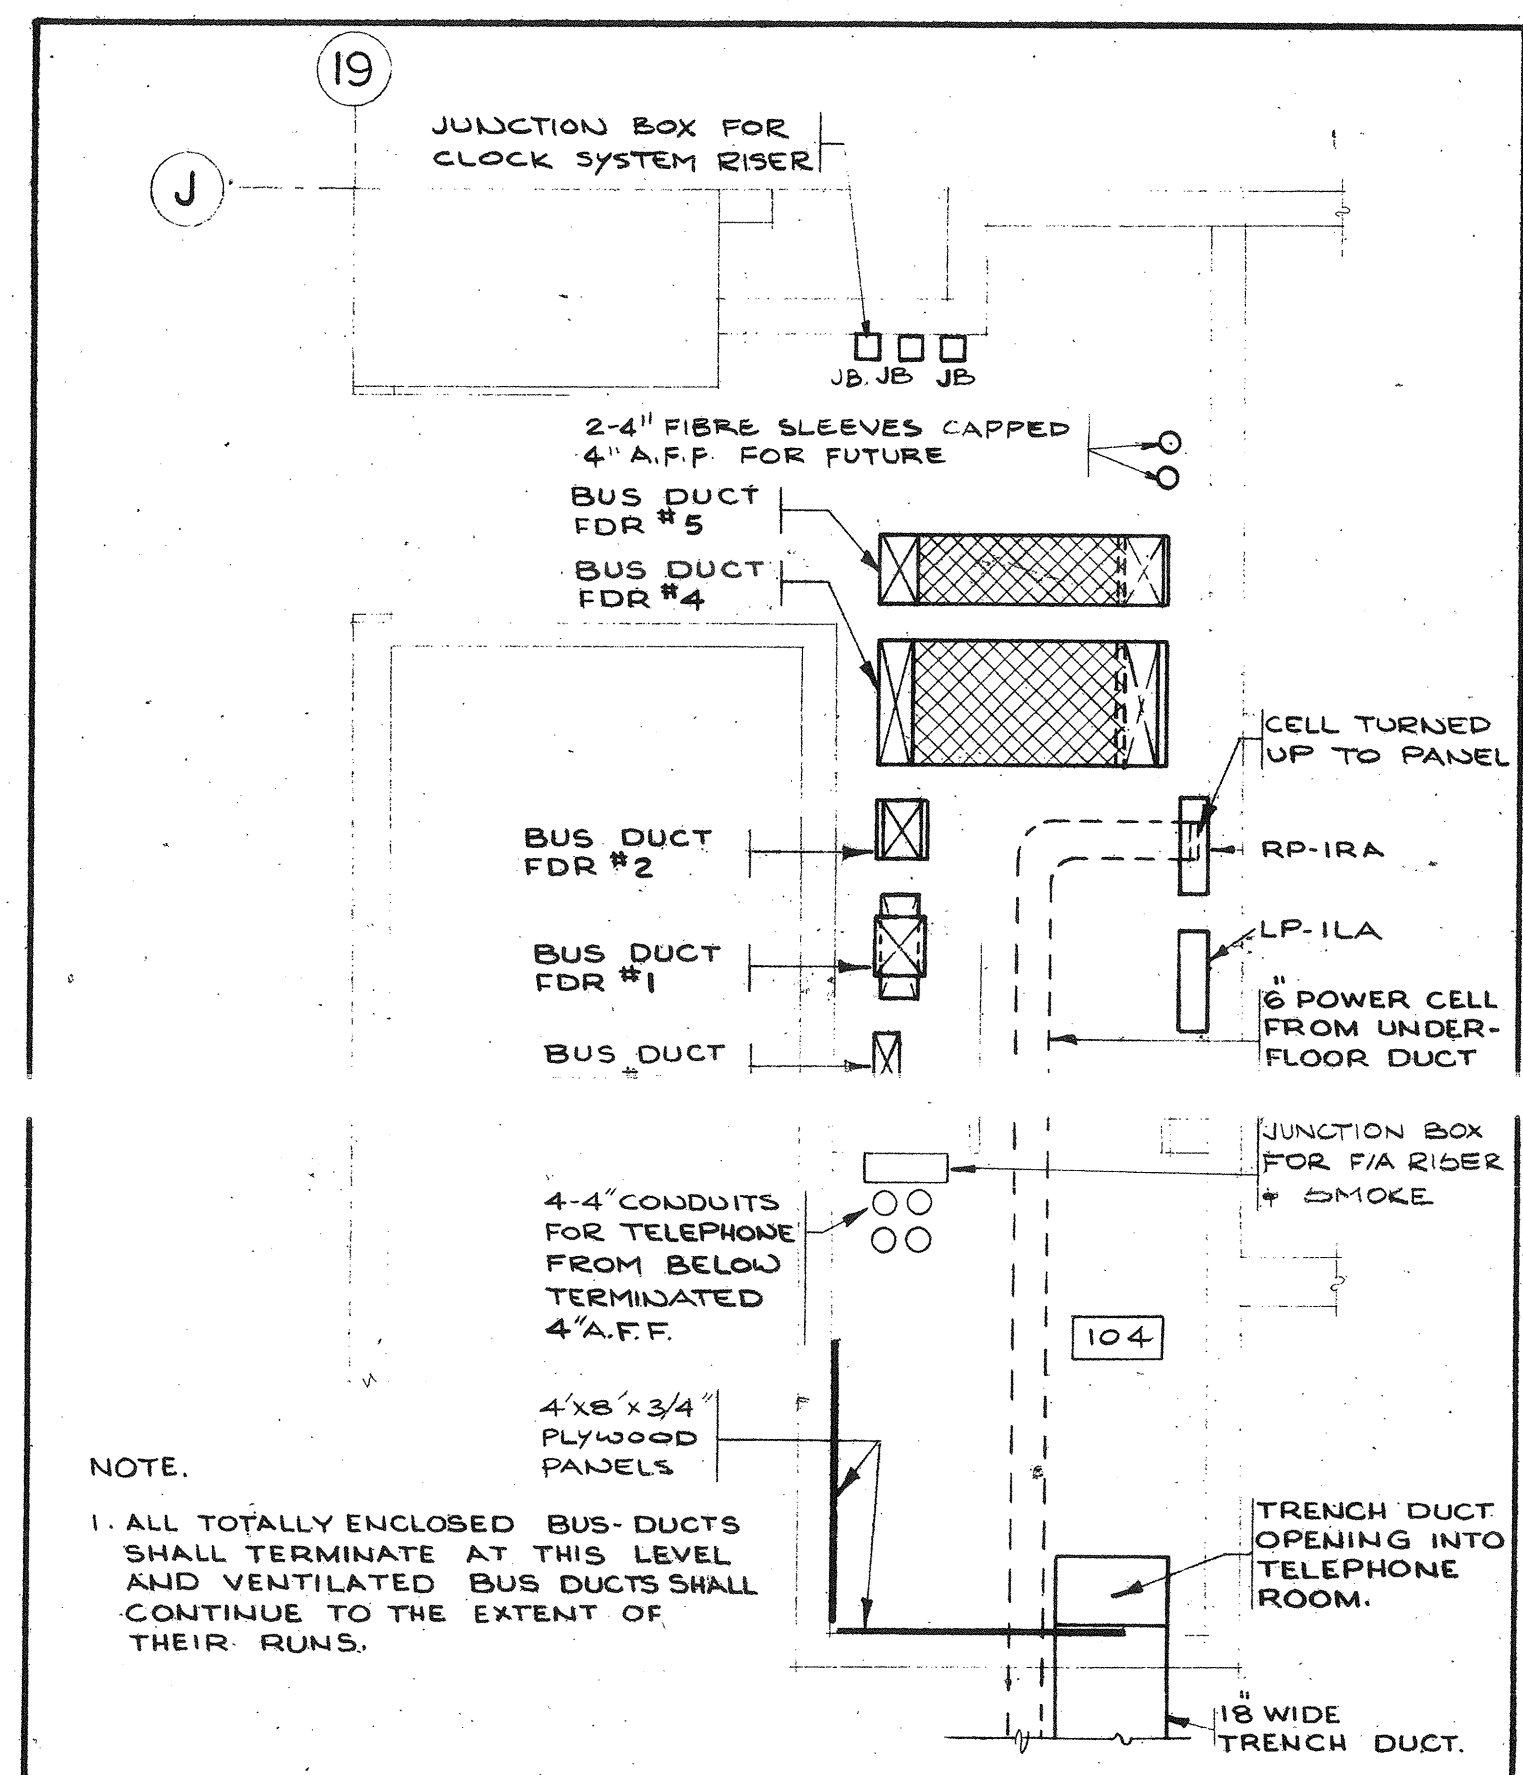

7 ELECTRICAL & TELEPHONE ROOMS (GROUND FLOOR)
SCALE: 3/8"=1'-0"

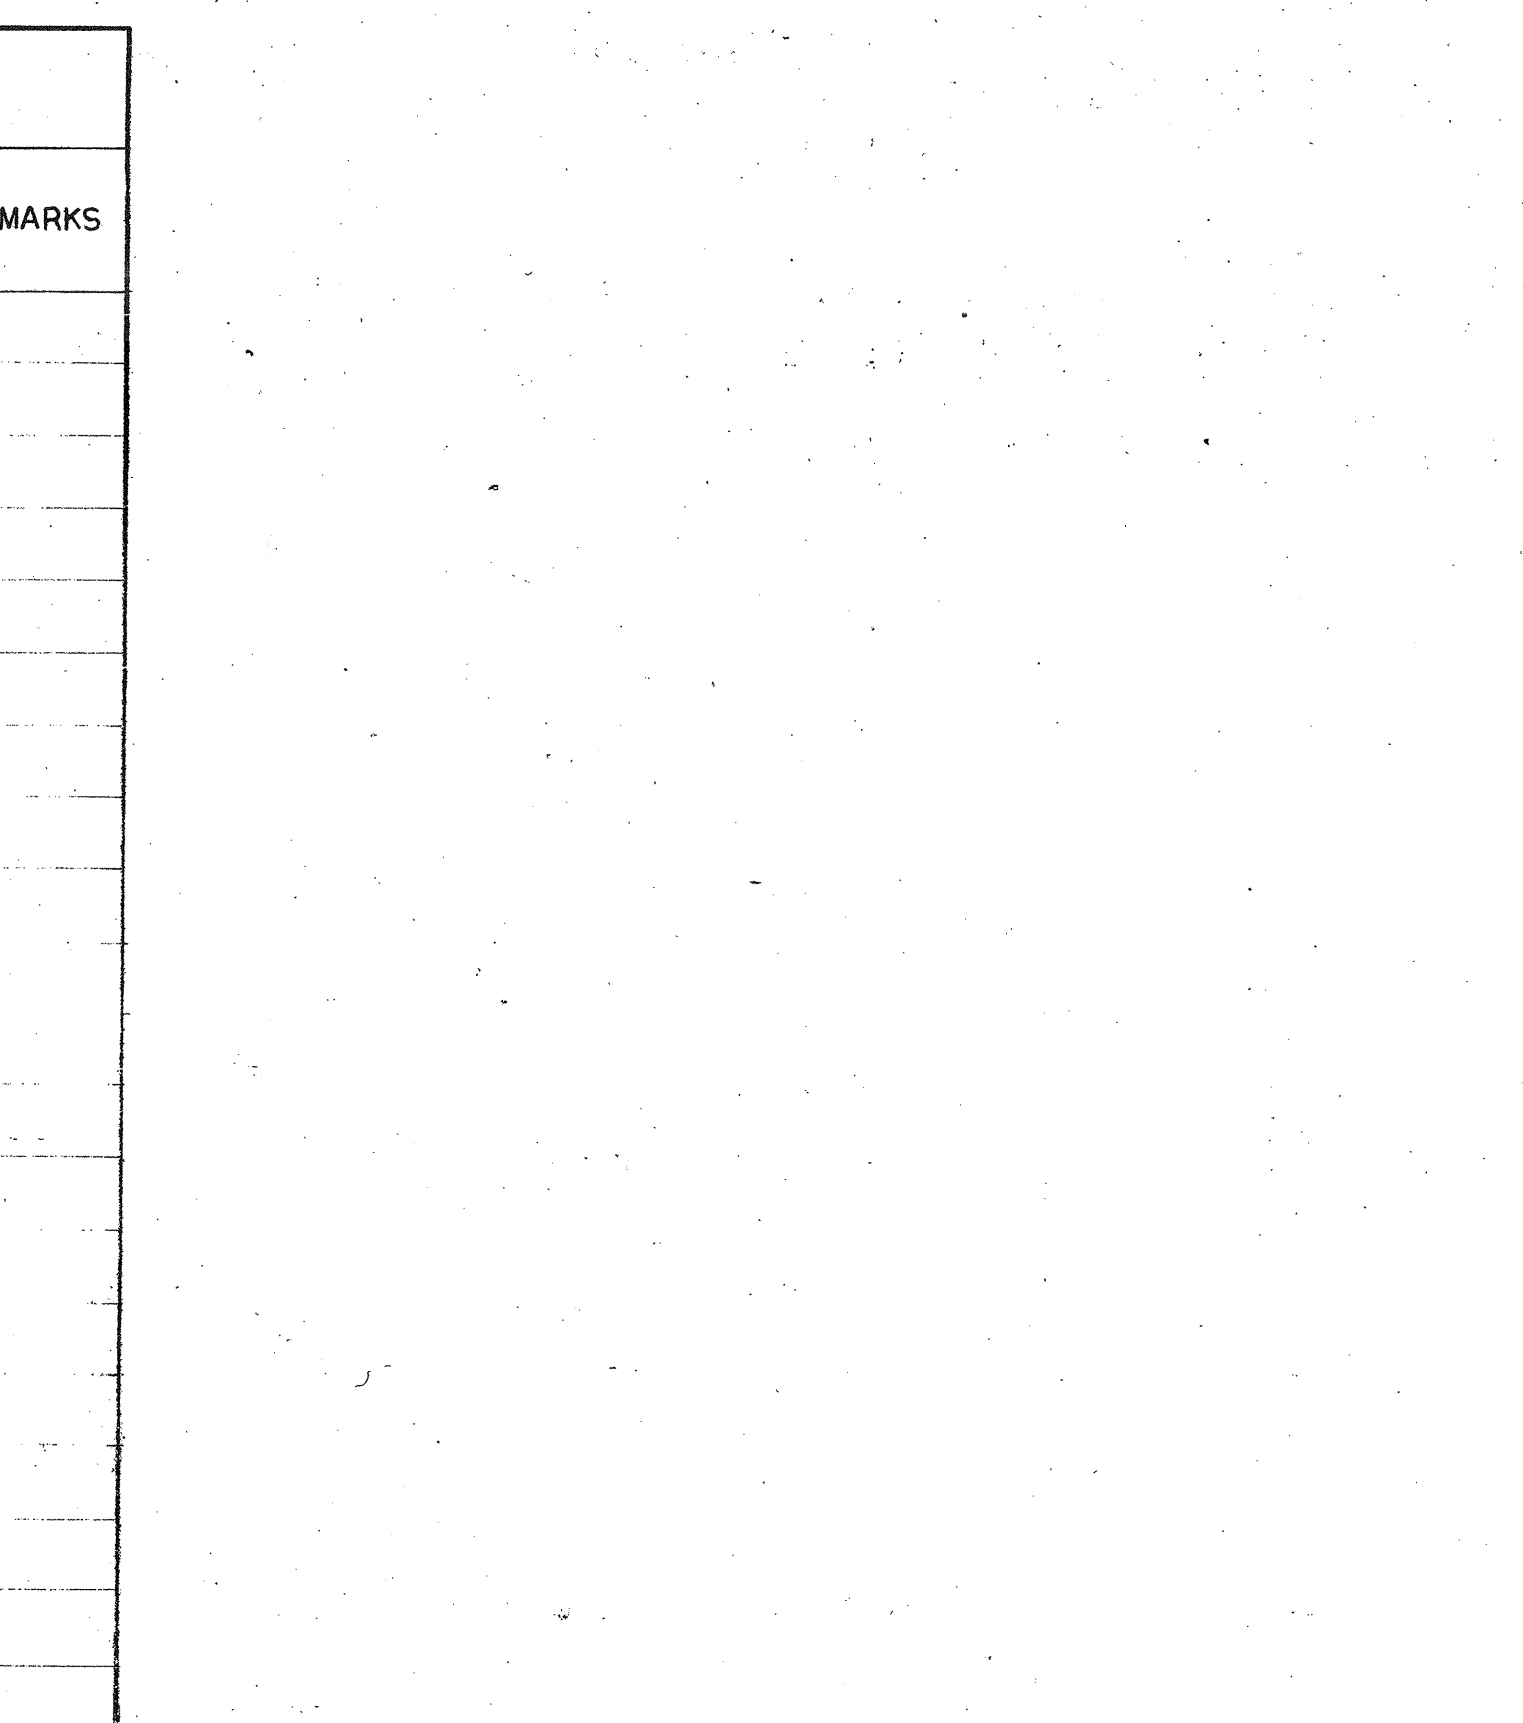


8 ELECTRICAL ROOM (PARKING LEVEL - B)
SCALE: 3/8"=1'-0"

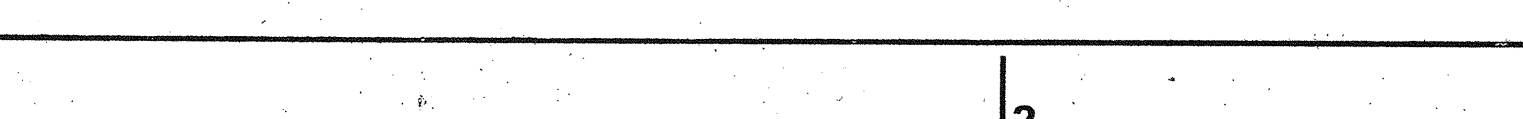


9 MOUNTING OF 2ND FLOOR DIMMERS DM-1 & DM-2 SCALE: 1/2"=1'-0"




10 ELECTRICAL AREA (MECHANICAL FLOOR)
SCALE: 3/8"=1'-0"

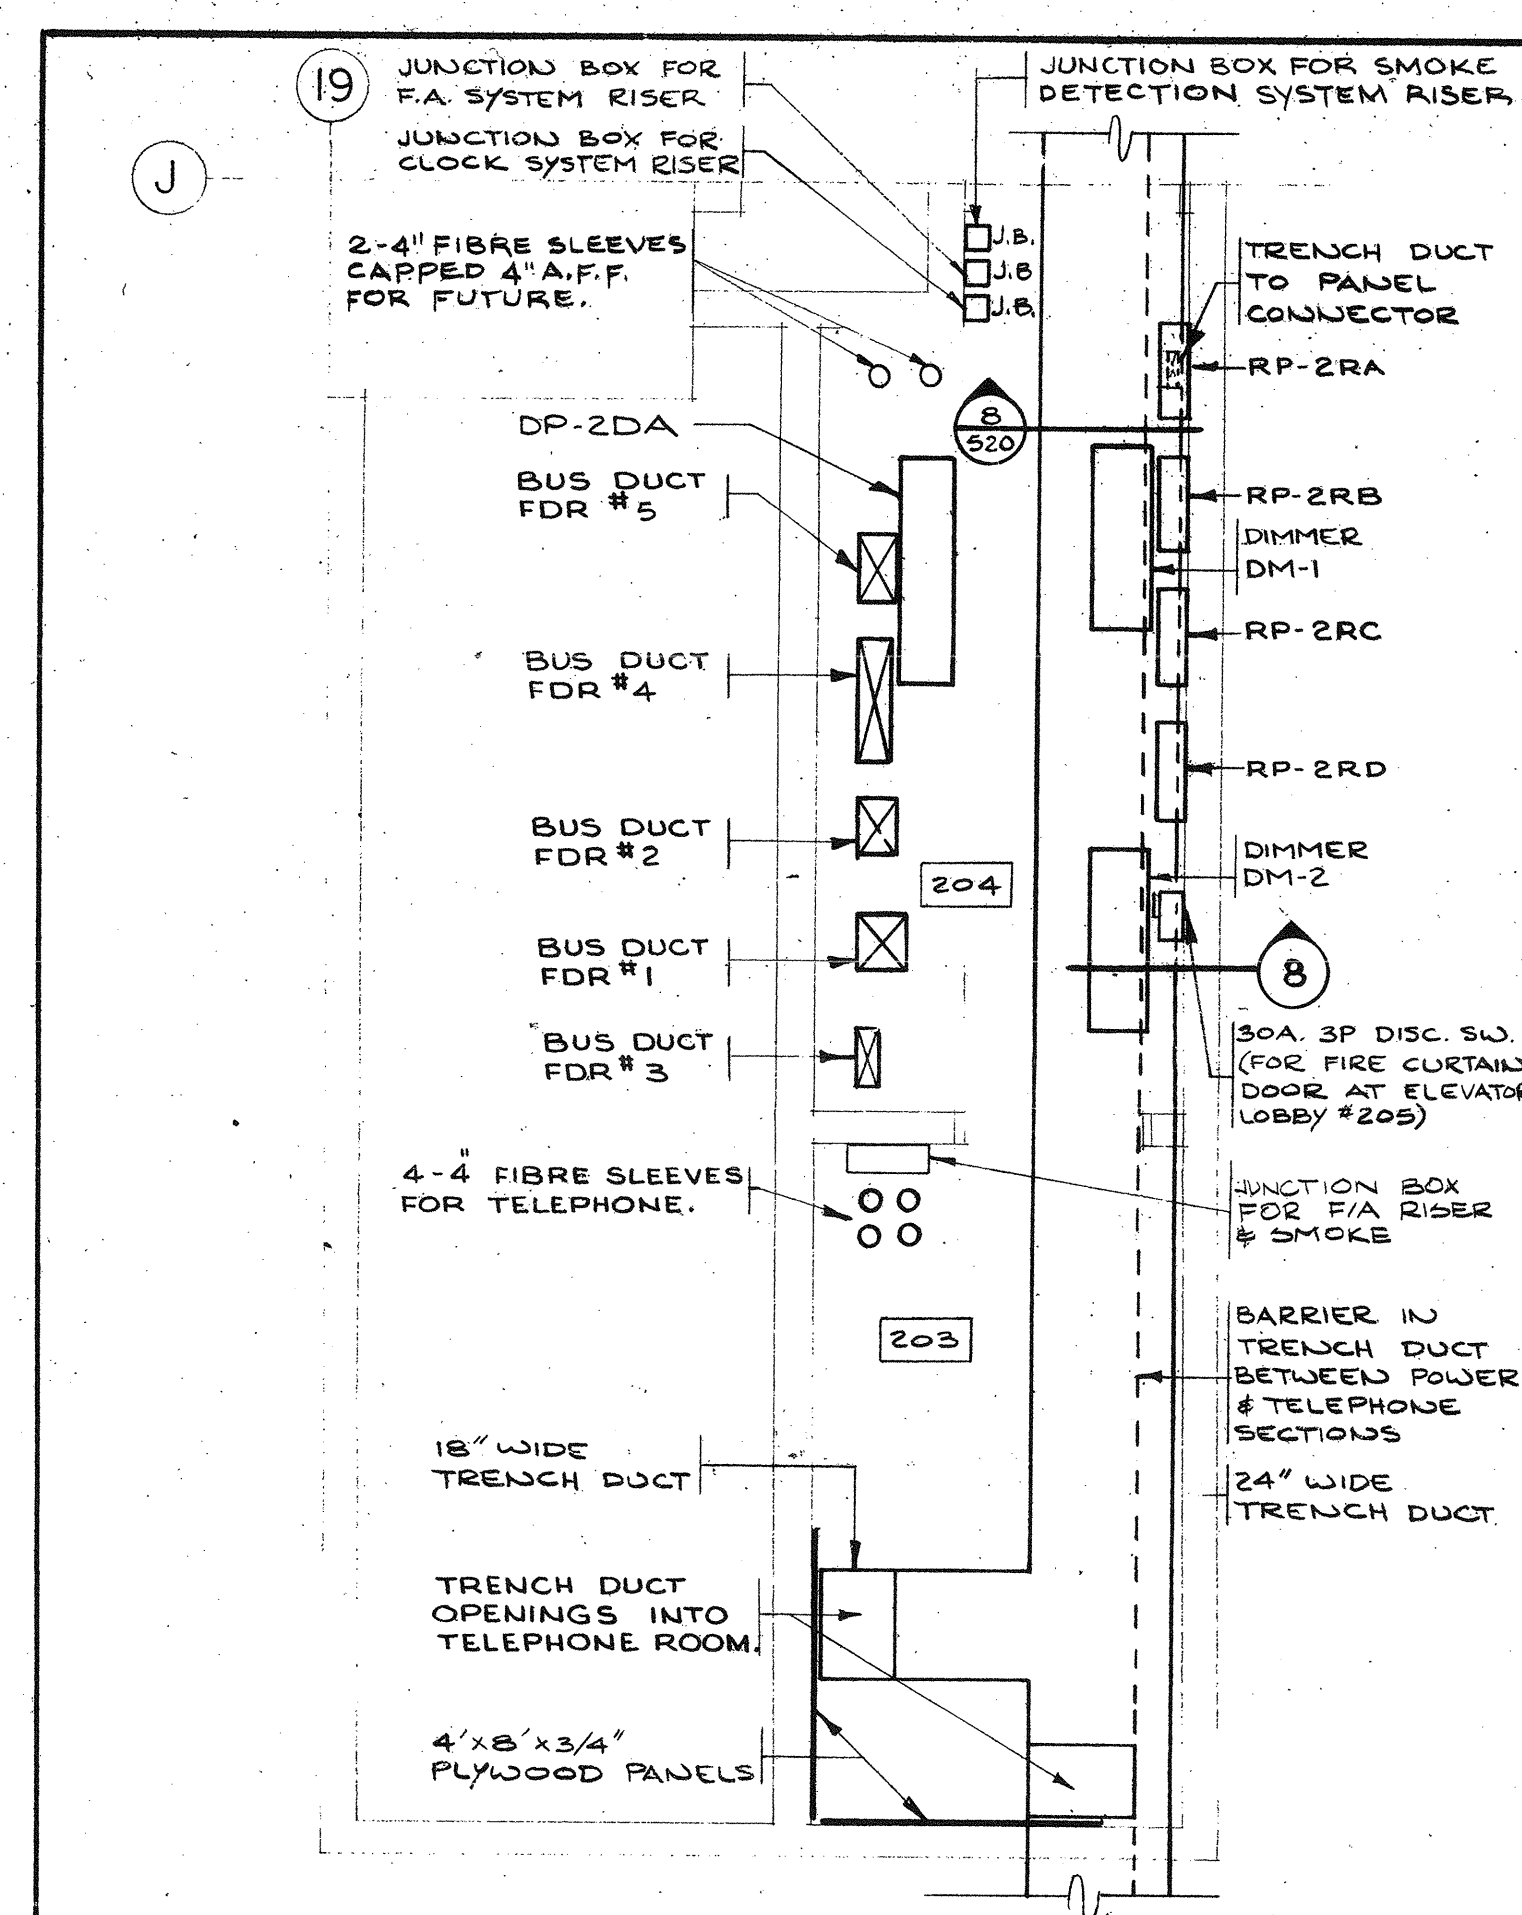


11 DISTRIBUTION TRANSFORMER SCHEDULE
NTS.

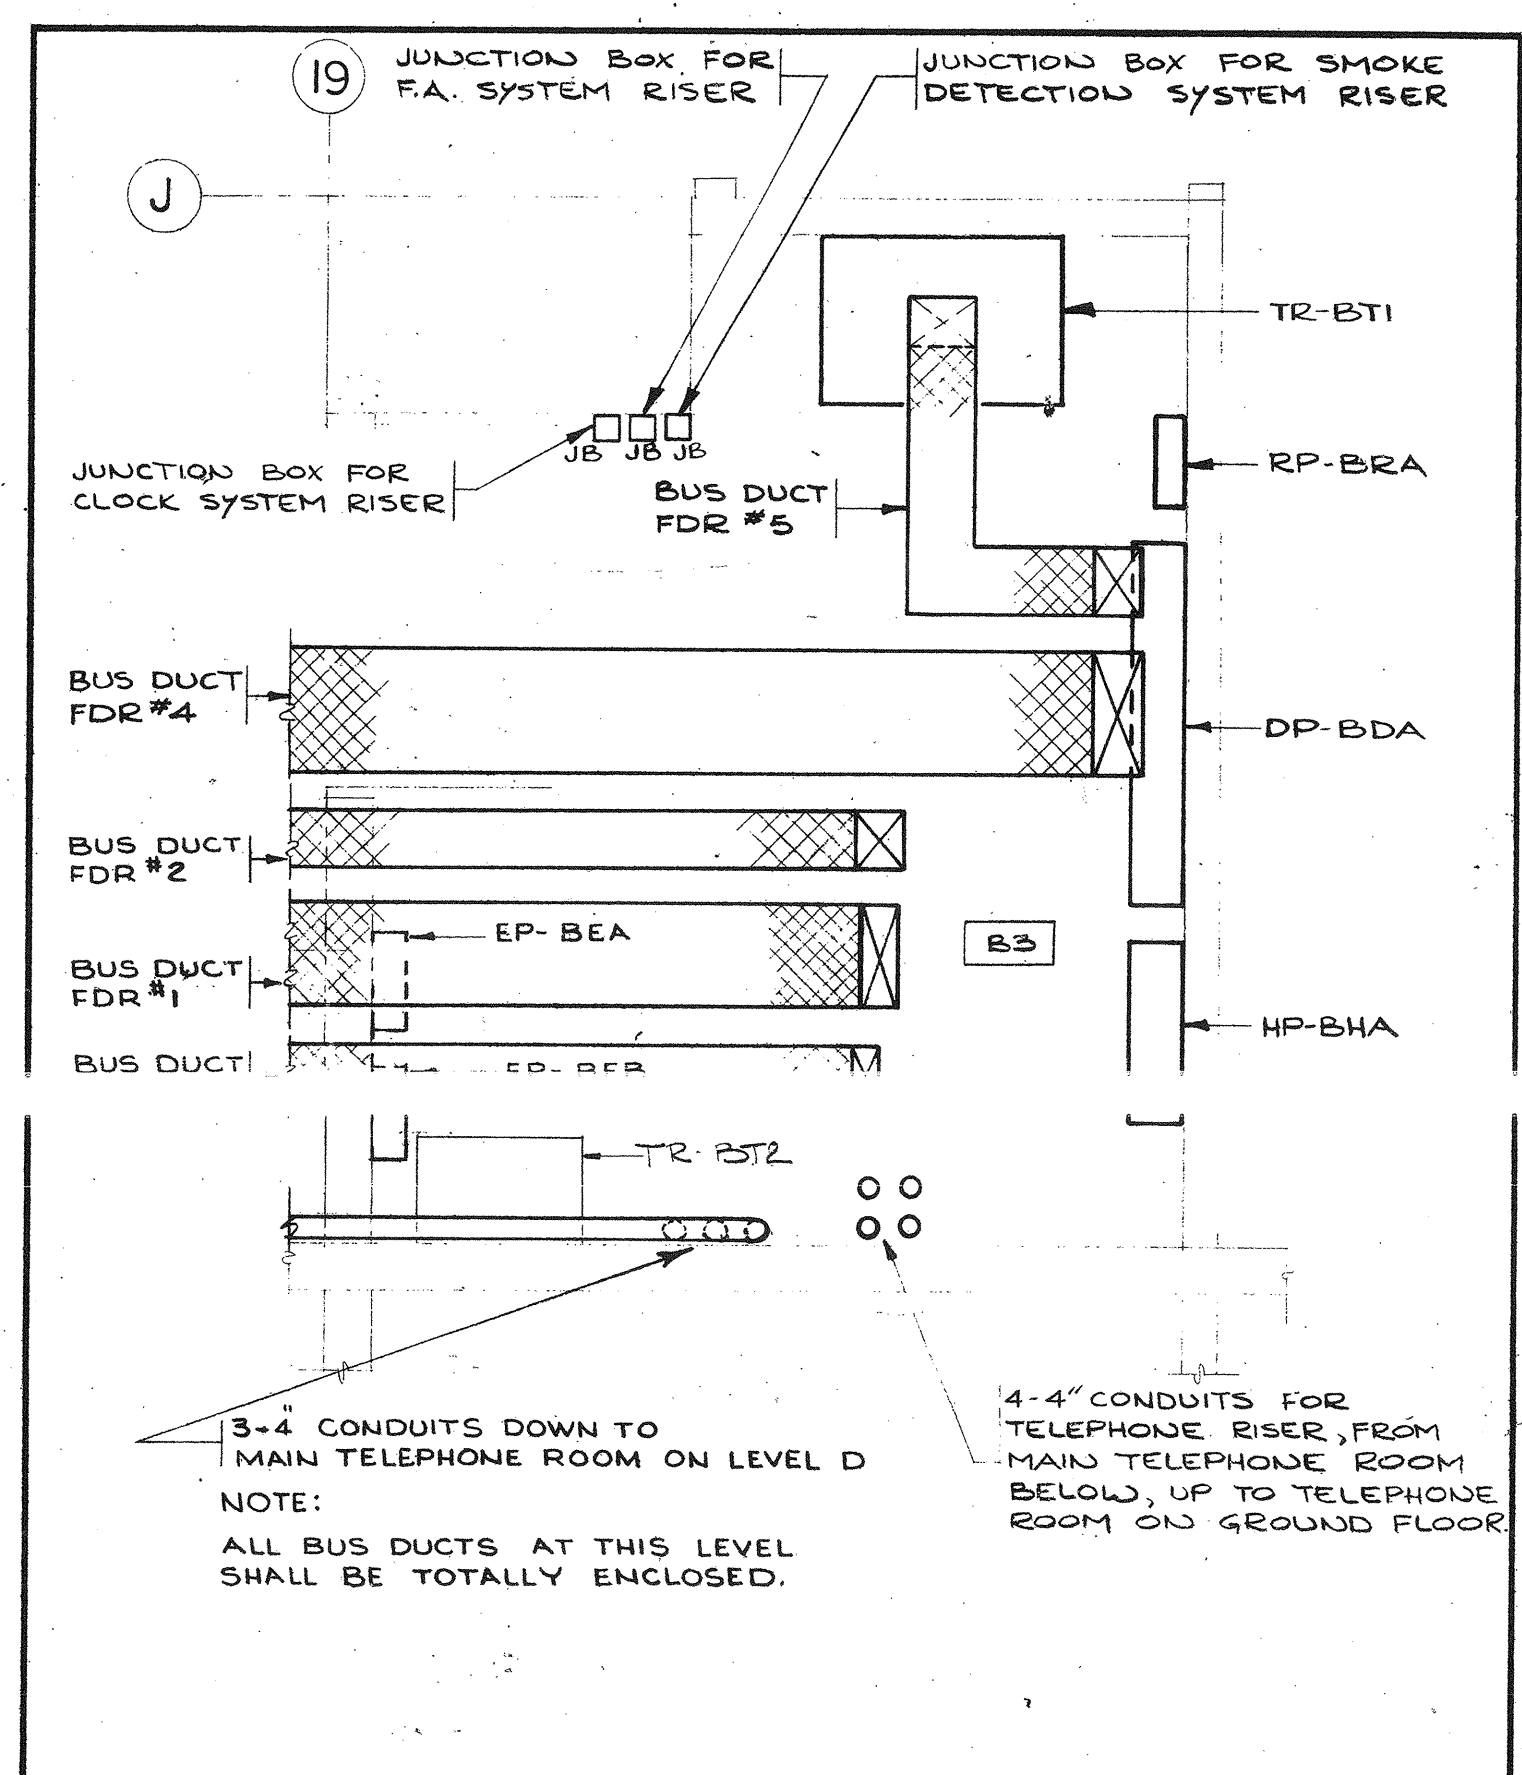

12 ELECTRICAL AREA (MECHANICAL FLOOR)
SCALE: 3/8"=1'-0"

 



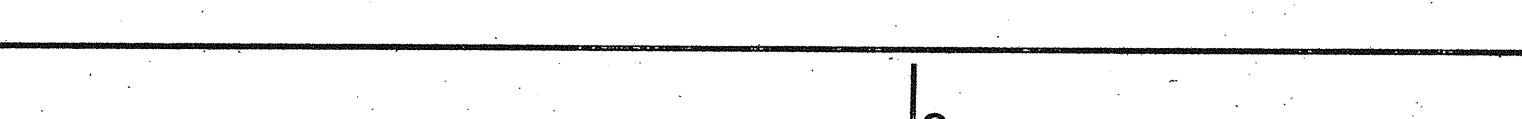







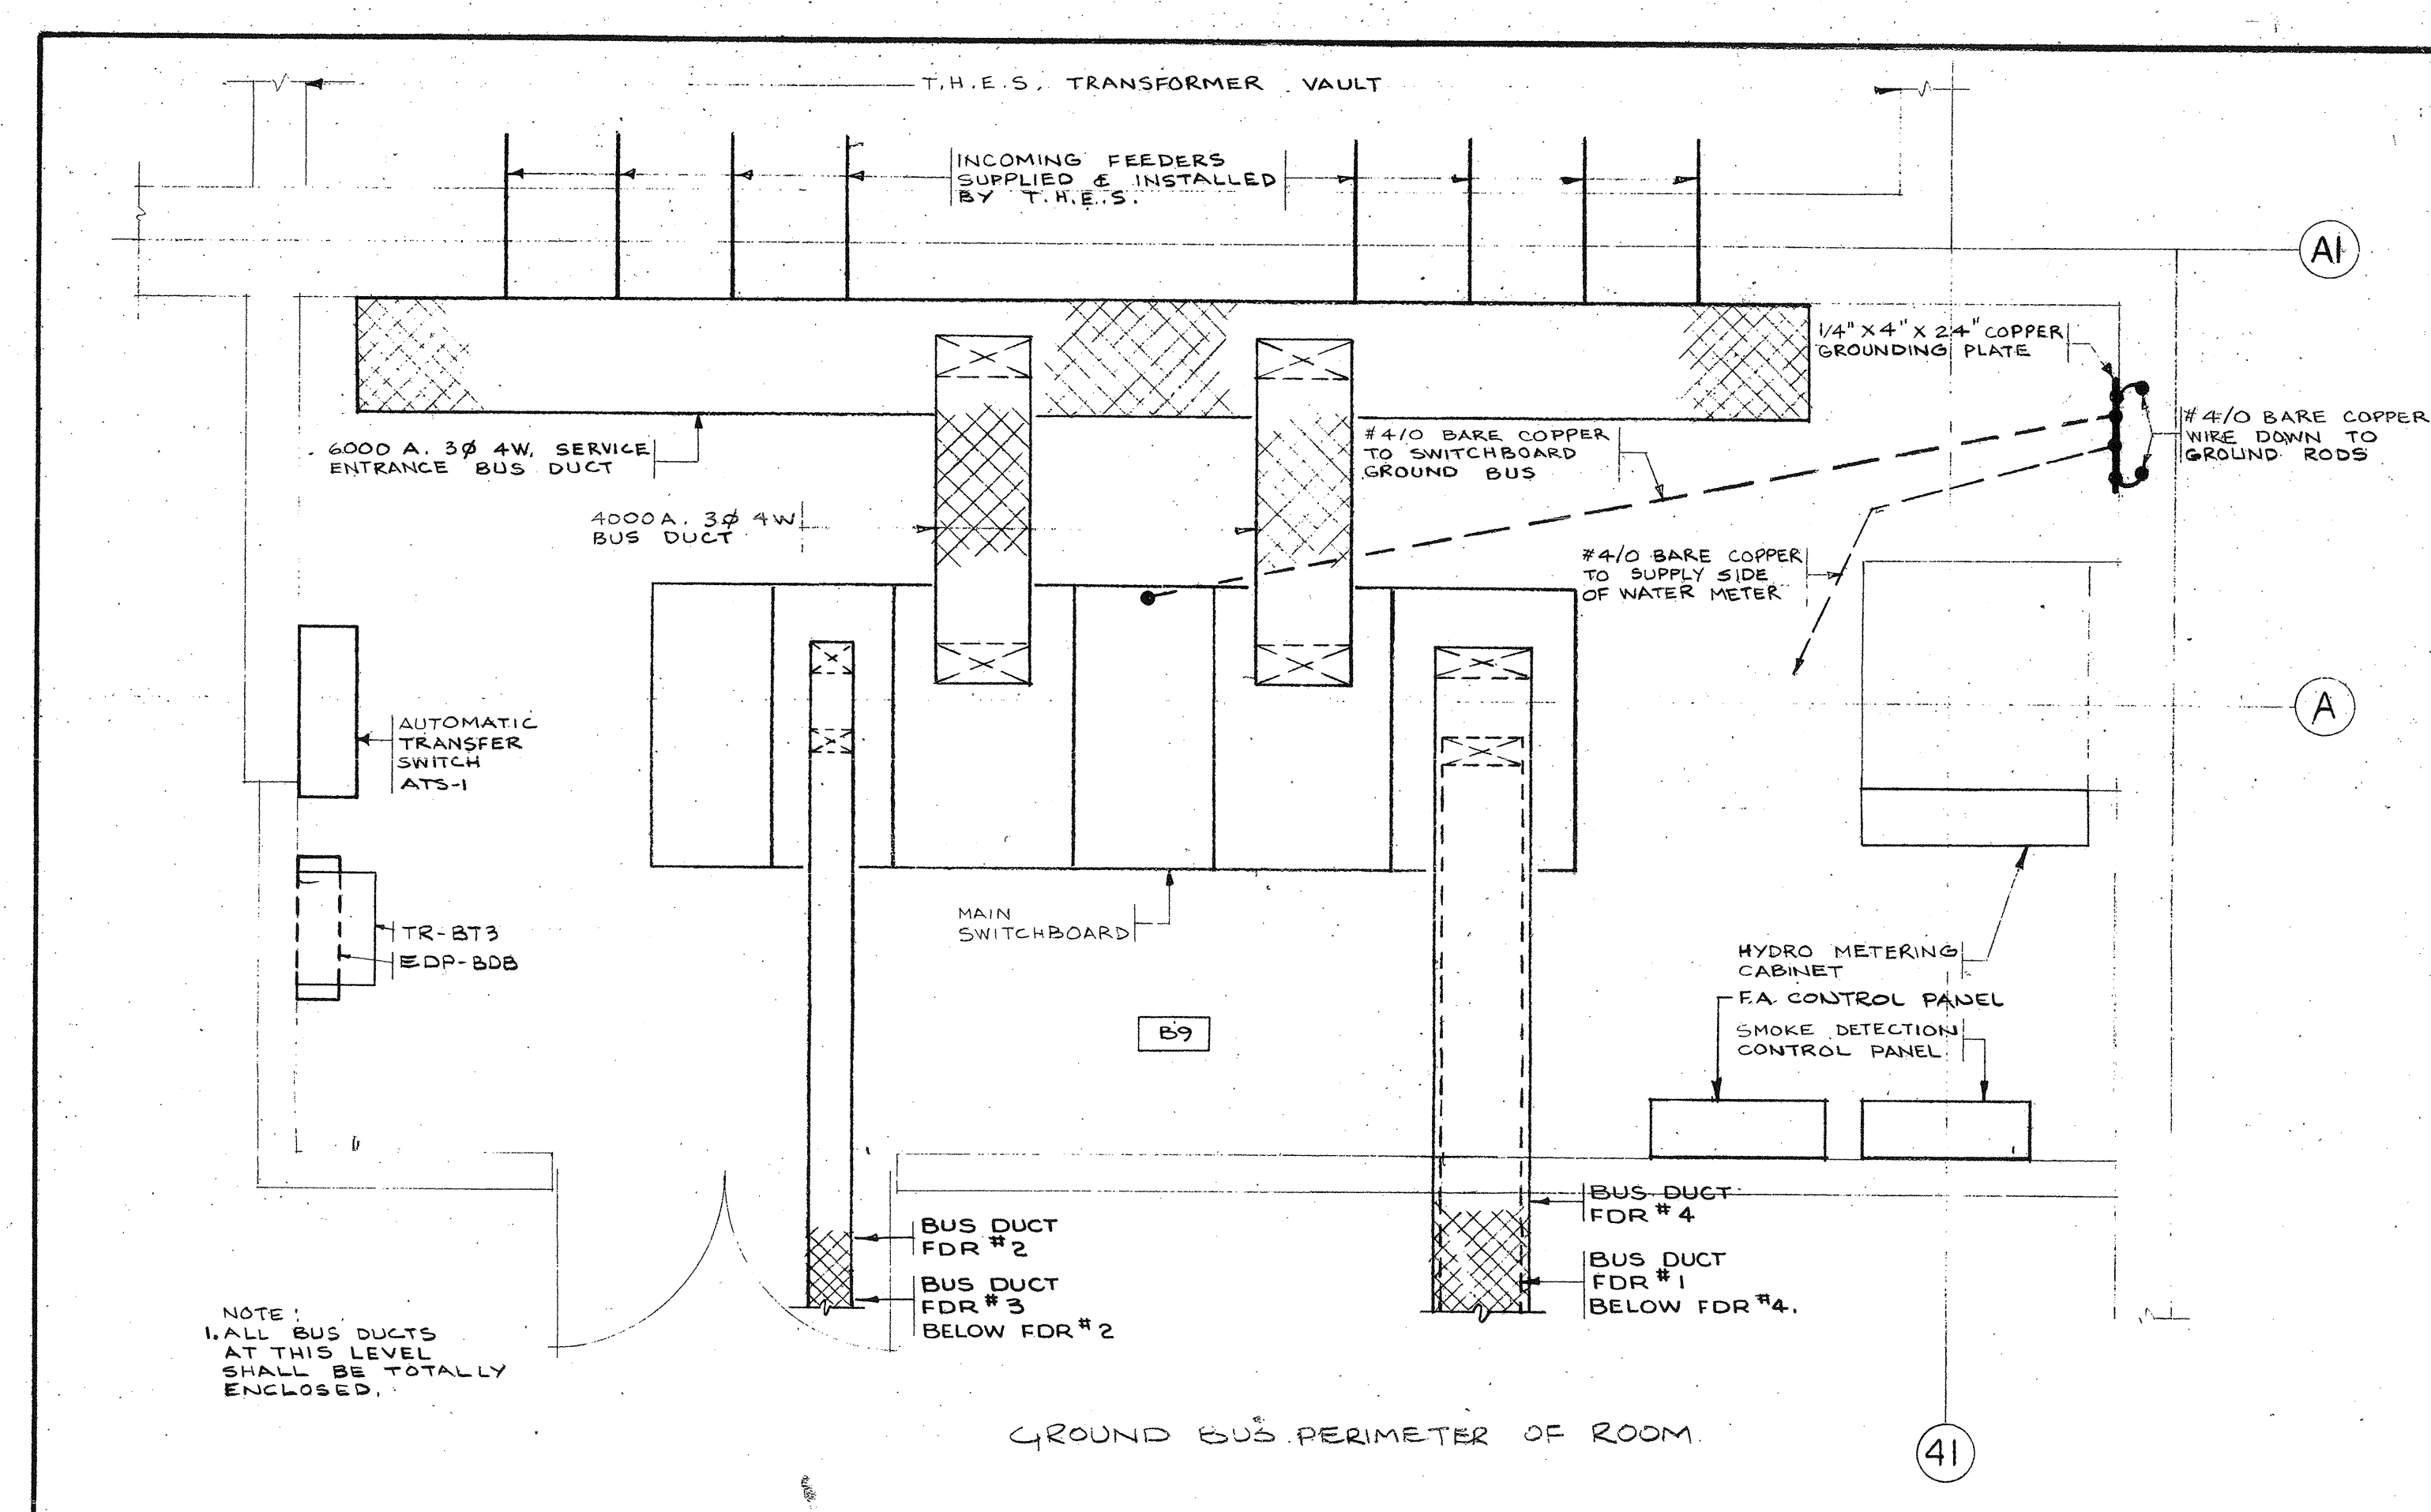



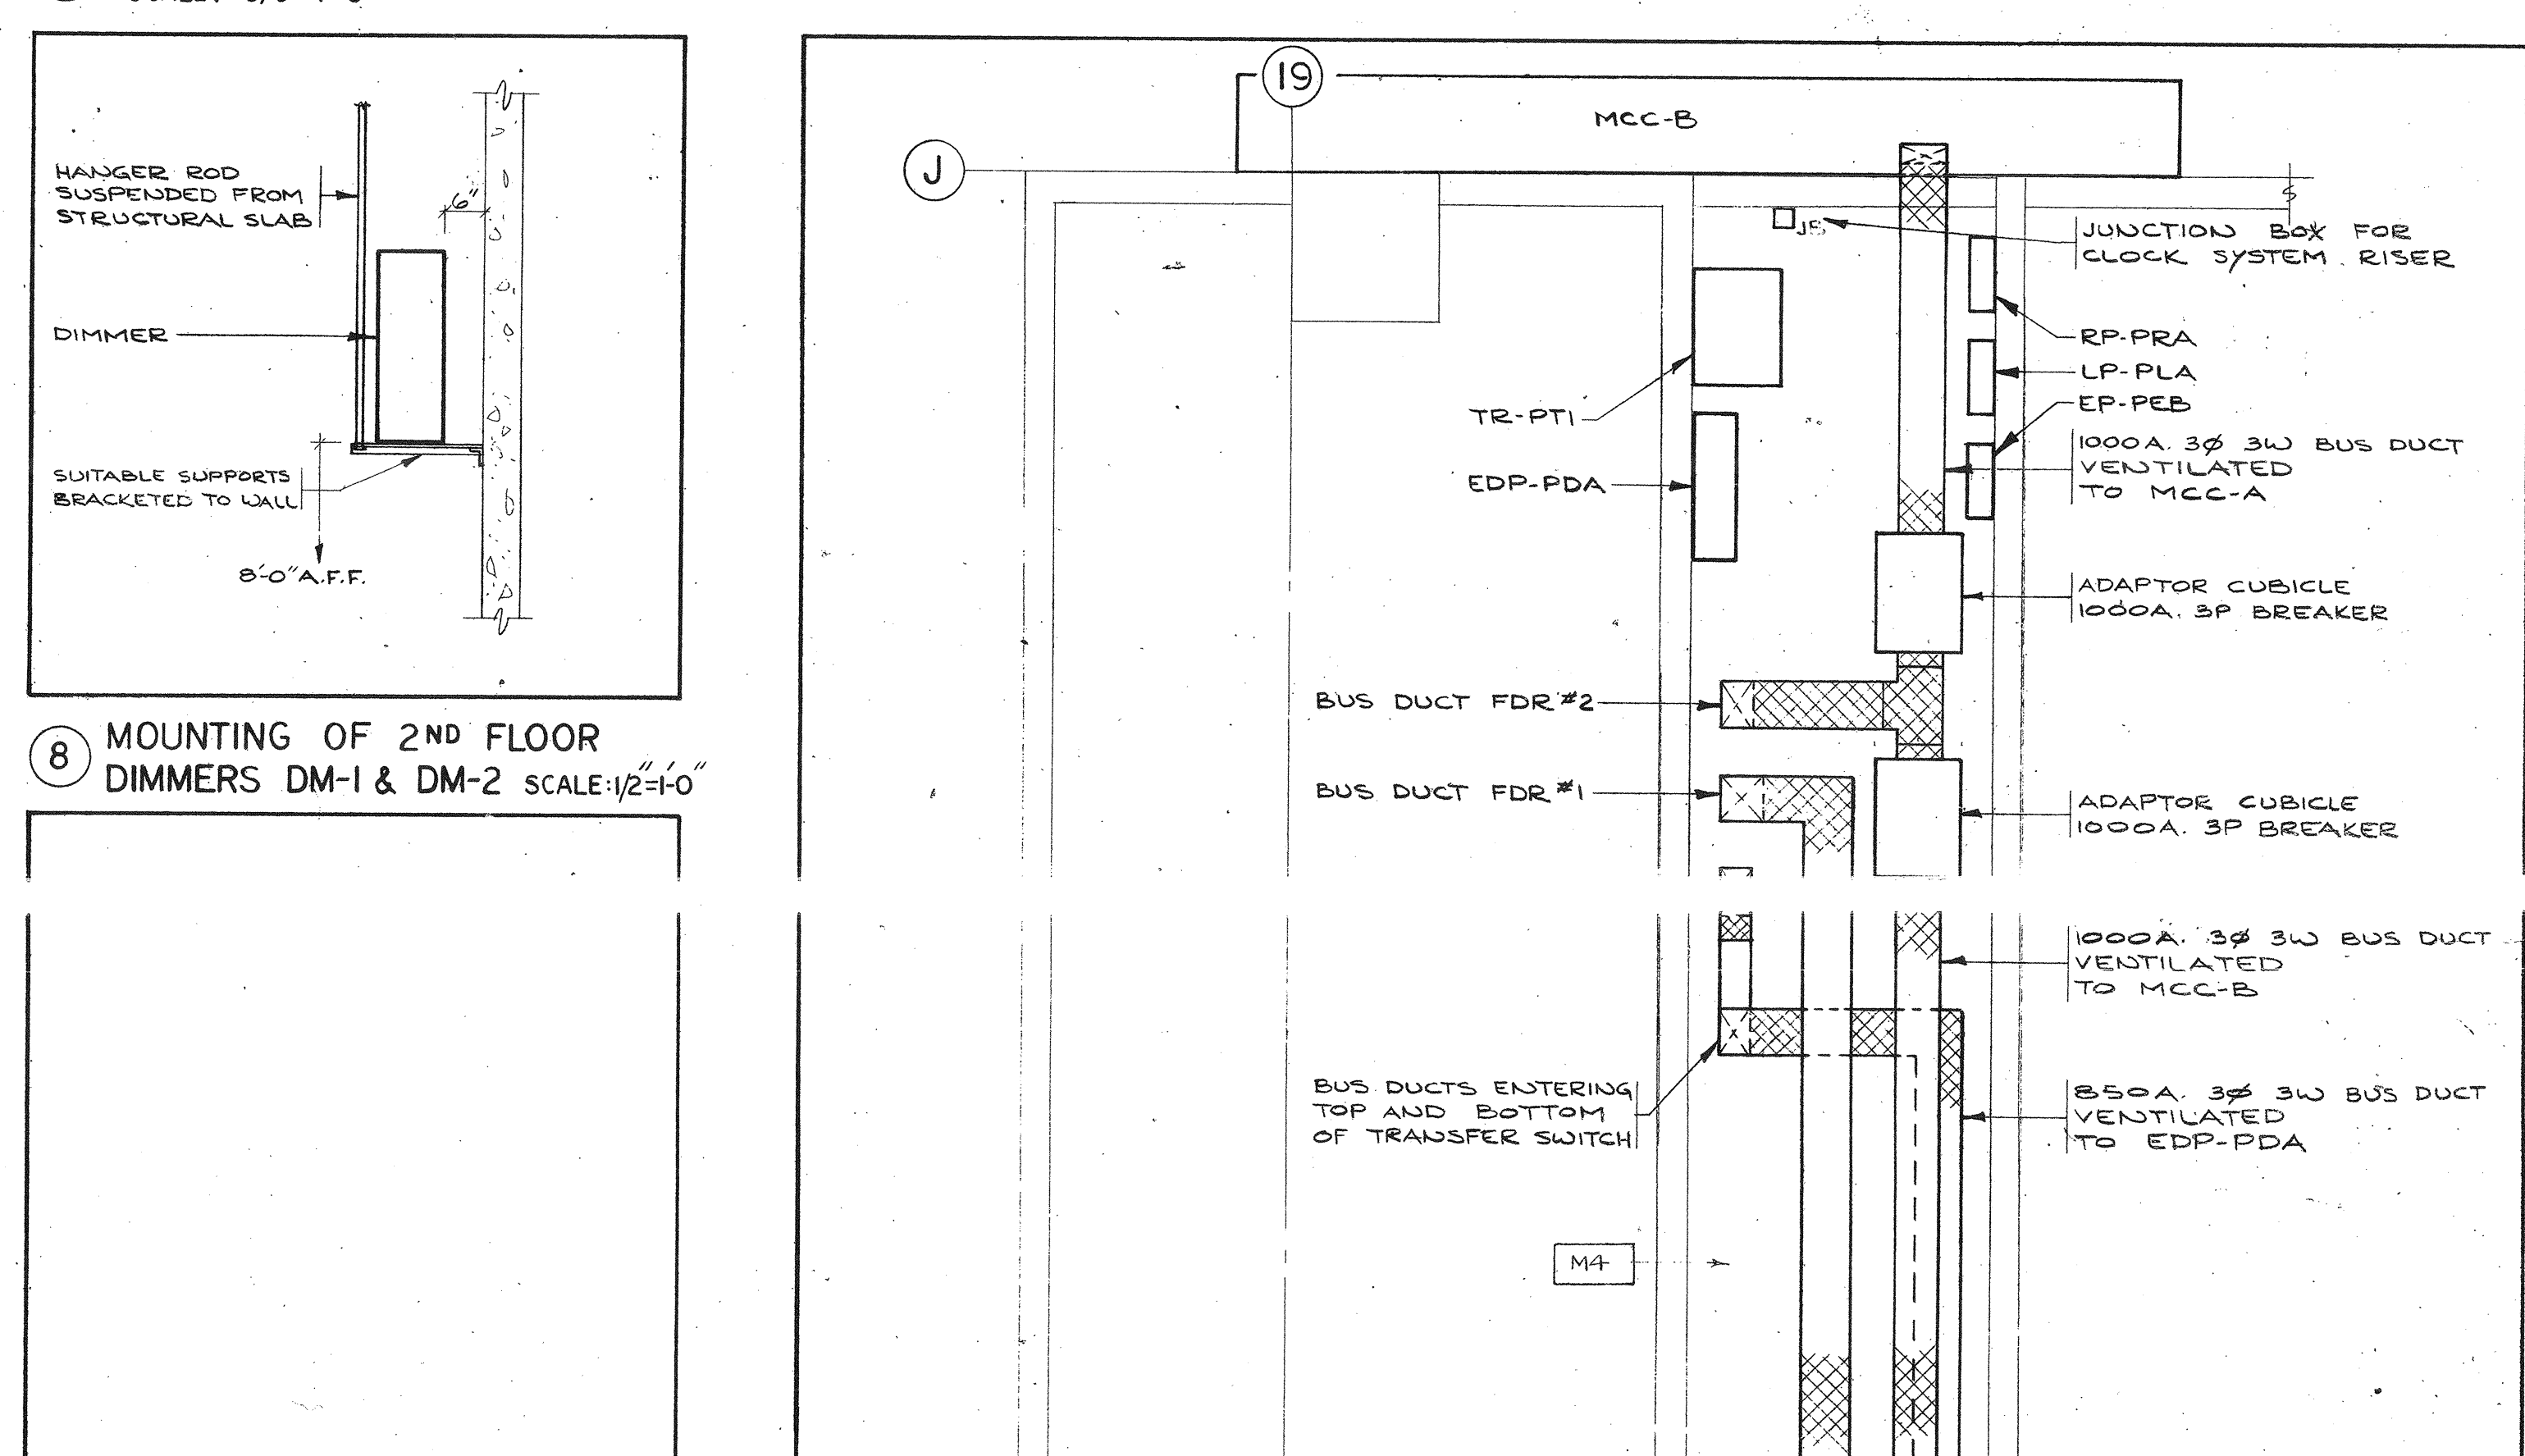

SCALE: 3/8"=1'-0"

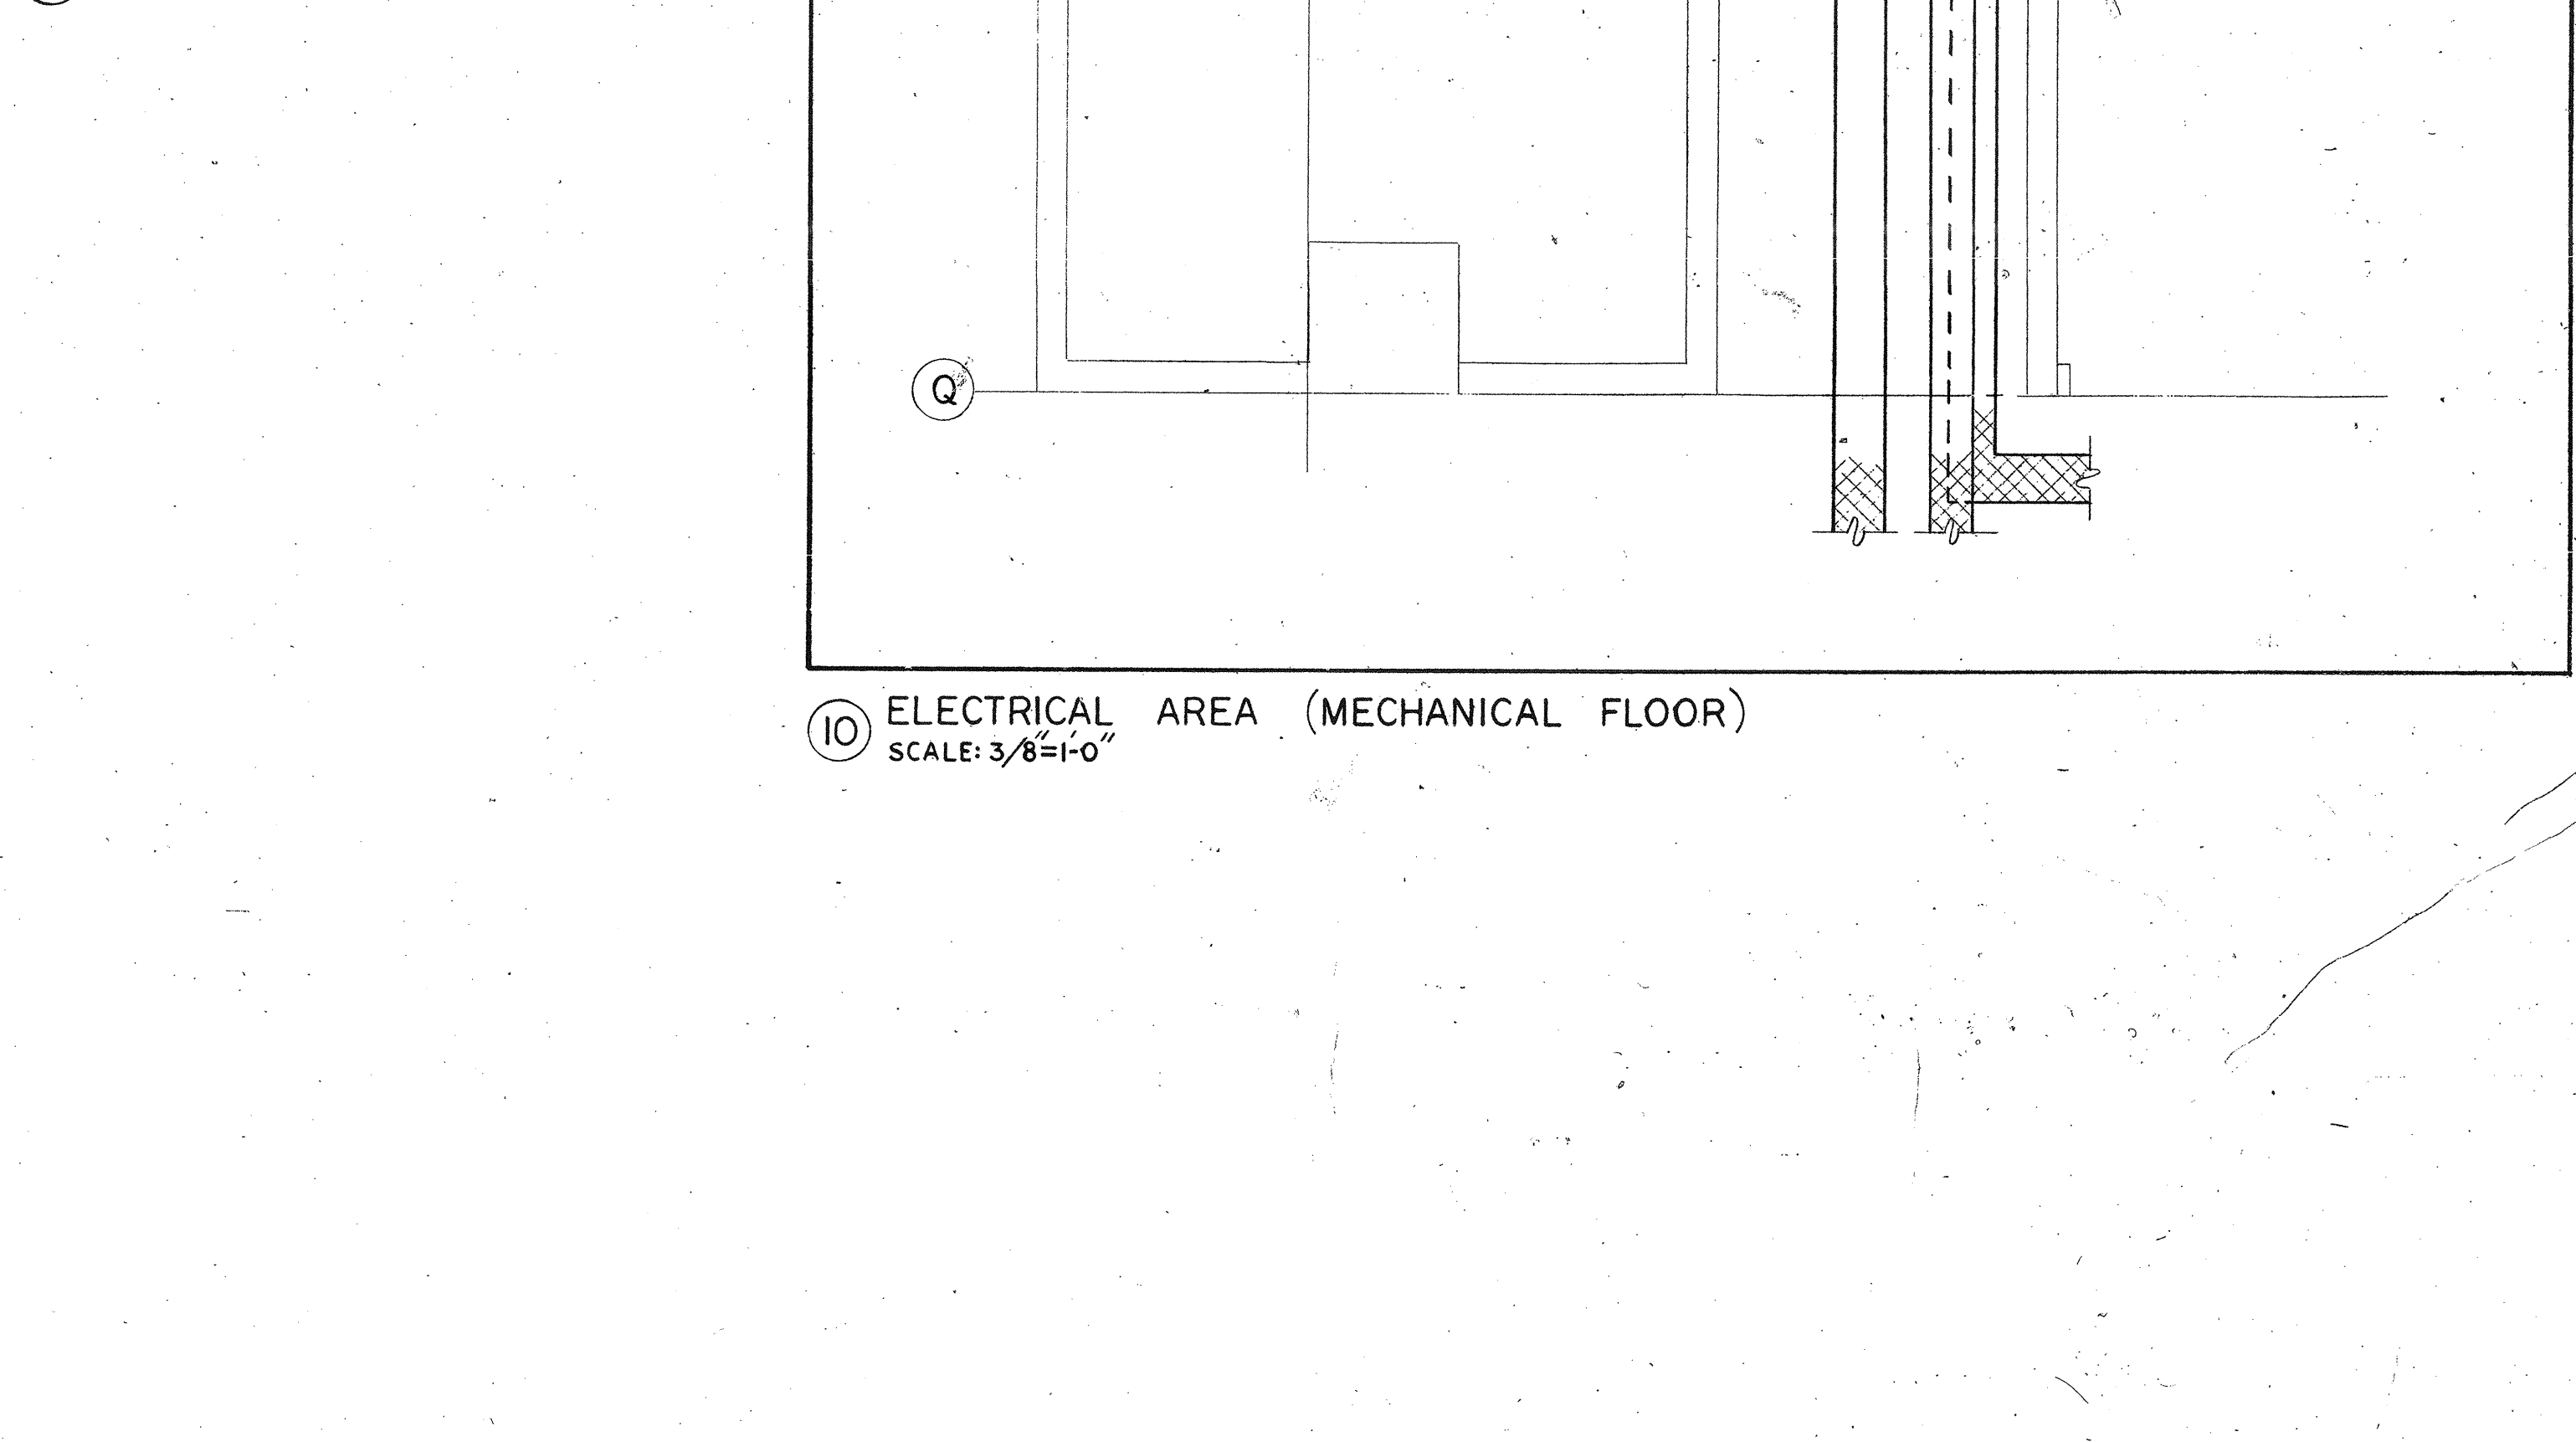


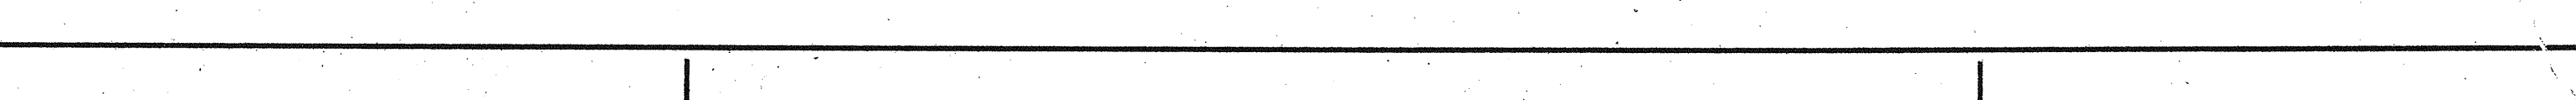





THE LOCATION, LIGHTING FIXTURE, AIR DIFFUSERS, IS SHOWN IN THE EXACT LOCATION. ALL SUCH EQUIPMENT SHALL BE COORDINATED BY THE CONTRACTOR TO THE OVERALL CEILING PATTERN. THE CONTRACTOR SHALL ENSURE THAT THE LOCATIONS ARE APPROVED BY THE ARCHITECT BEFORE THE EQUIPMENT IS INSTALLED. THE LOCATION OF EQUIPMENT SUCH AS SWITCHES, THERMOSTATS AND CONTROLS IS SHOWN IN DIAGRAMMATIC FORM. THE CONTRACTOR SHALL COORDINATE THE EXACT LOCATION KEEPING ALL SUCH EQUIPMENT AS CLOSE TO DOOR JAMBS AND OTHER OPENINGS AS POSSIBLE WHEN MOUNTED ON ROLLED STEEL COLUMNS ALL SUCH EQUIPMENT SHALL BE MOUNTED ON THE WEB OF THE COLUMN UNLESS NOTED OTHERWISE. THE CONTRACTOR SHALL ENSURE THAT THE LOCATIONS ARE APPROVED BY THE ARCHITECT BEFORE THE EQUIPMENT IS INSTALLED. ALL METAL PARTS OF EQUIPMENT EXPOSED ON THE EXTERIOR OF THE BUILDING SHALL BE COORDINATED BY THE CONTRACTOR TO PRESERVE A UNIFORM COLOUR THROUGHOUT.

1. ALL BUS DUCTS AT THIS LEVEL SHALL BE TOTALLY ENCLOSED.


