


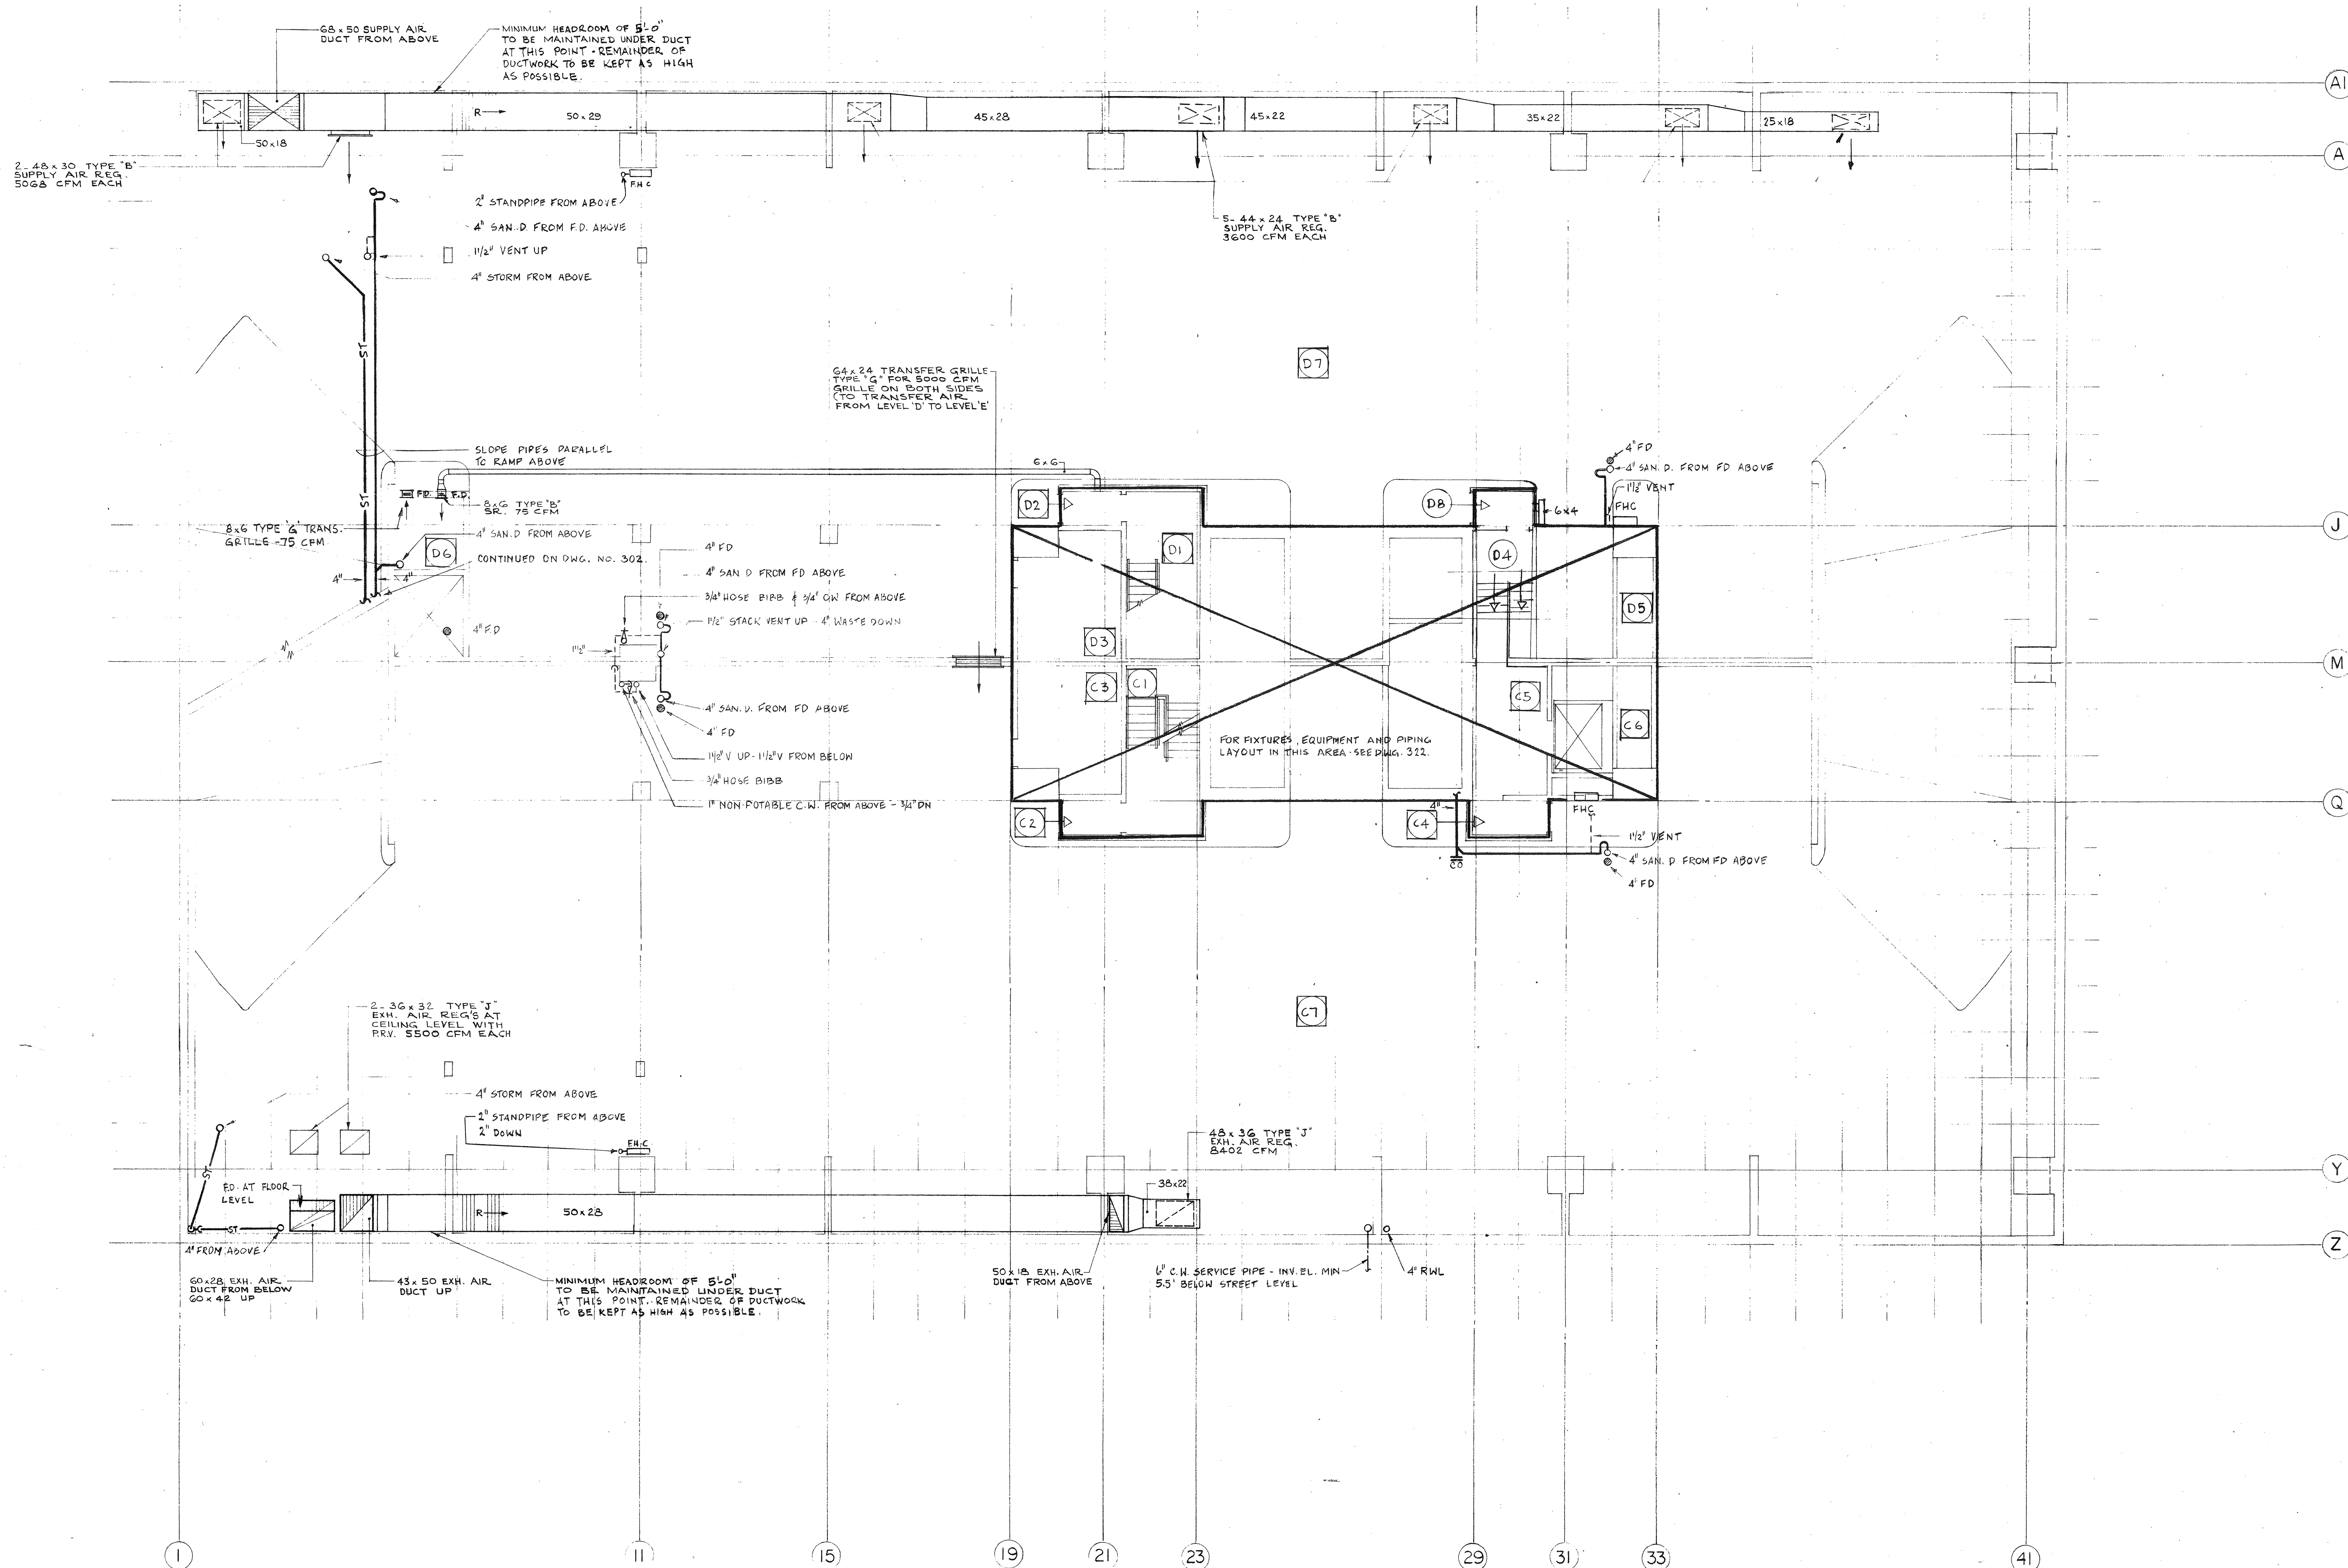

No.	Ref.	Description	Date	Ch'd
Revisions				
1		Drawn H.L.		
2		Date 5 FEB 1971		
3		Checked A.L.		
4		Pre-Design		
5		Design P.W.		
6		Architectural J.W.		
7		Structural B.W.		
8		Heating A.L.		
9		Sanitary A.L.		
10		Electrical C.A.		
11		Specifications K.K.		
12		Process		
13		Printed		

All measurements must be checked on the work by the contractor.

All prints and specifications are the property of the architects and must be returned at the completion of the work.

This drawing not to be used for construction purposes until countersigned by:

Date

NATIONAL LIFE OF CANADA

Head Office Building
University Avenue, Toronto, Canada

Parkin Searle Wilbee Rowland

Architects
Engineers
Planners

PLUMBING & AIR CONDITIONING

Sheet Title
Drawing of
Scale 1/8" = 1'-0"

Sheet Number
69039-303