




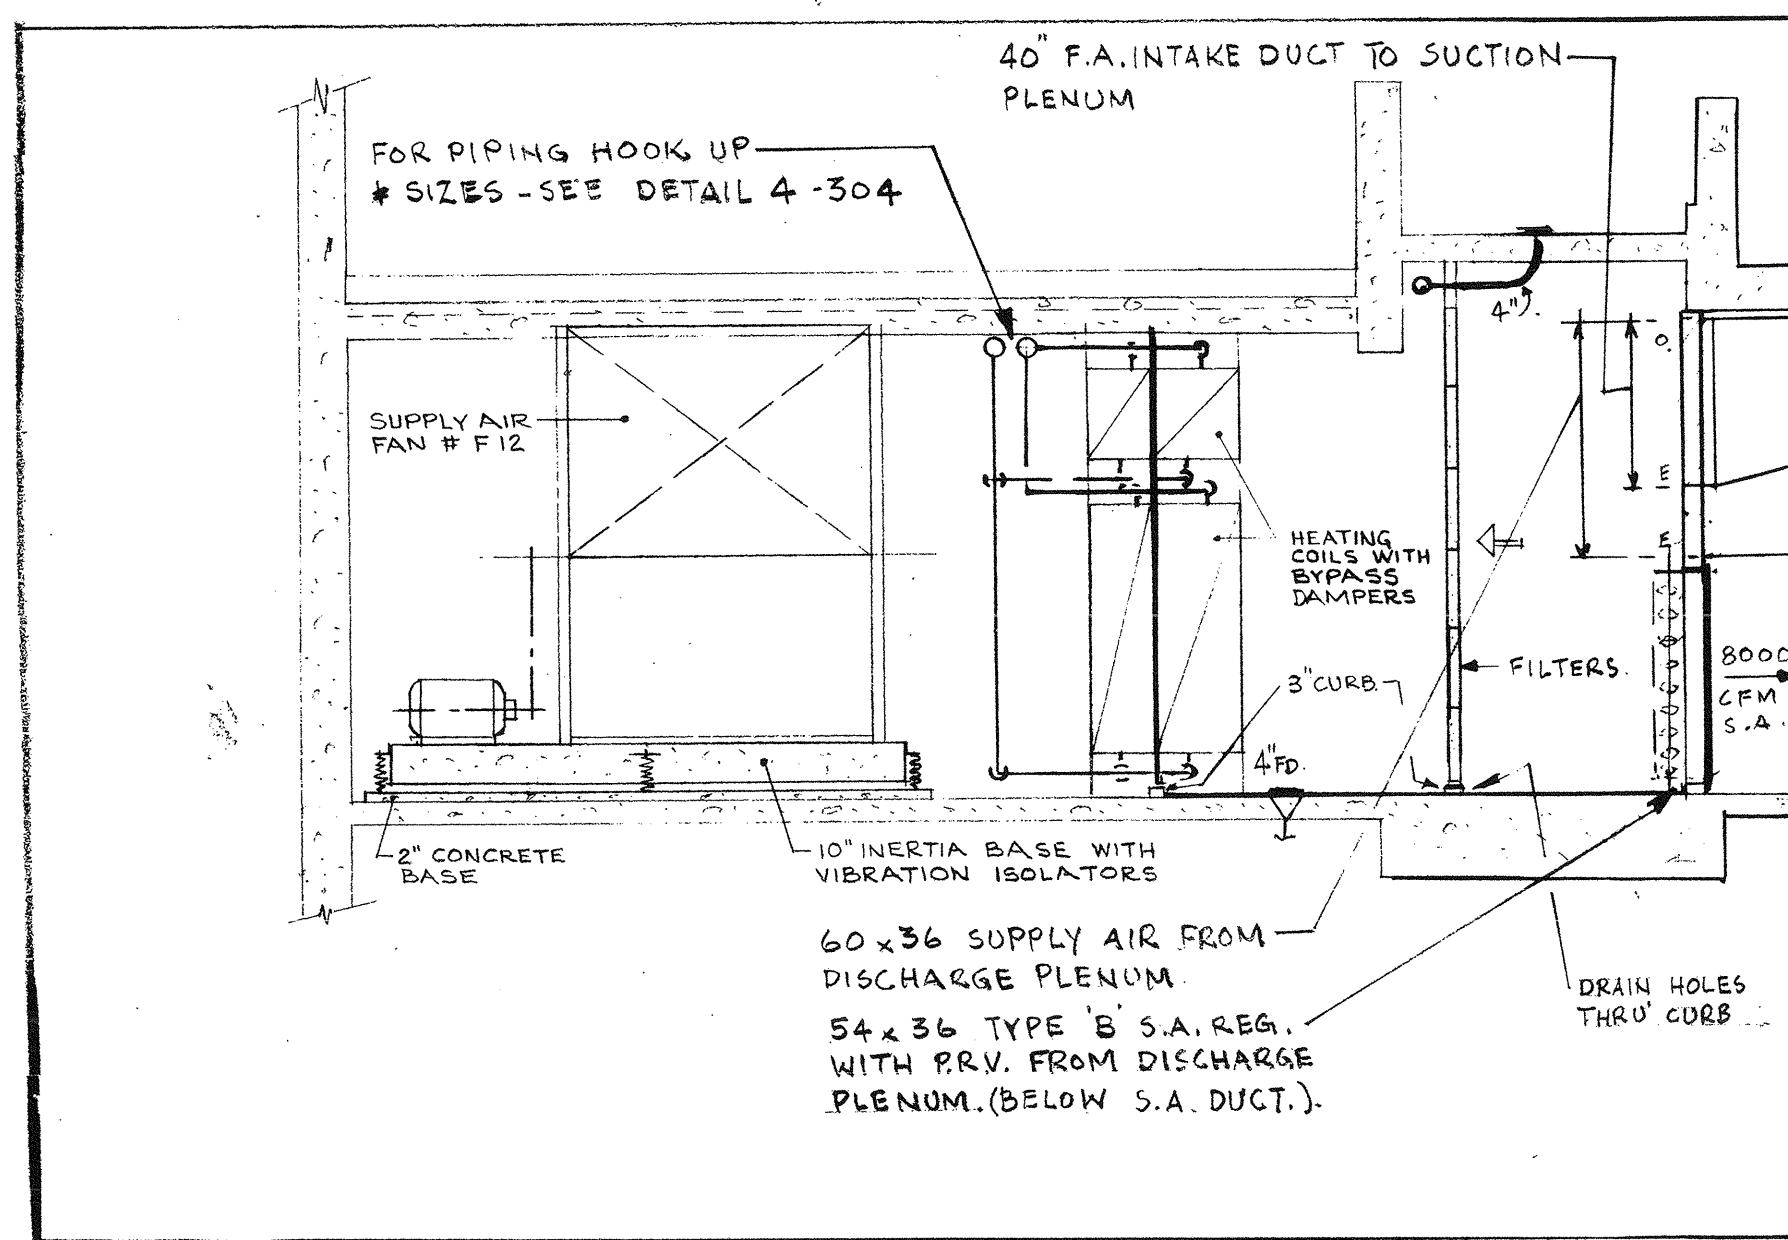


SECTION 1

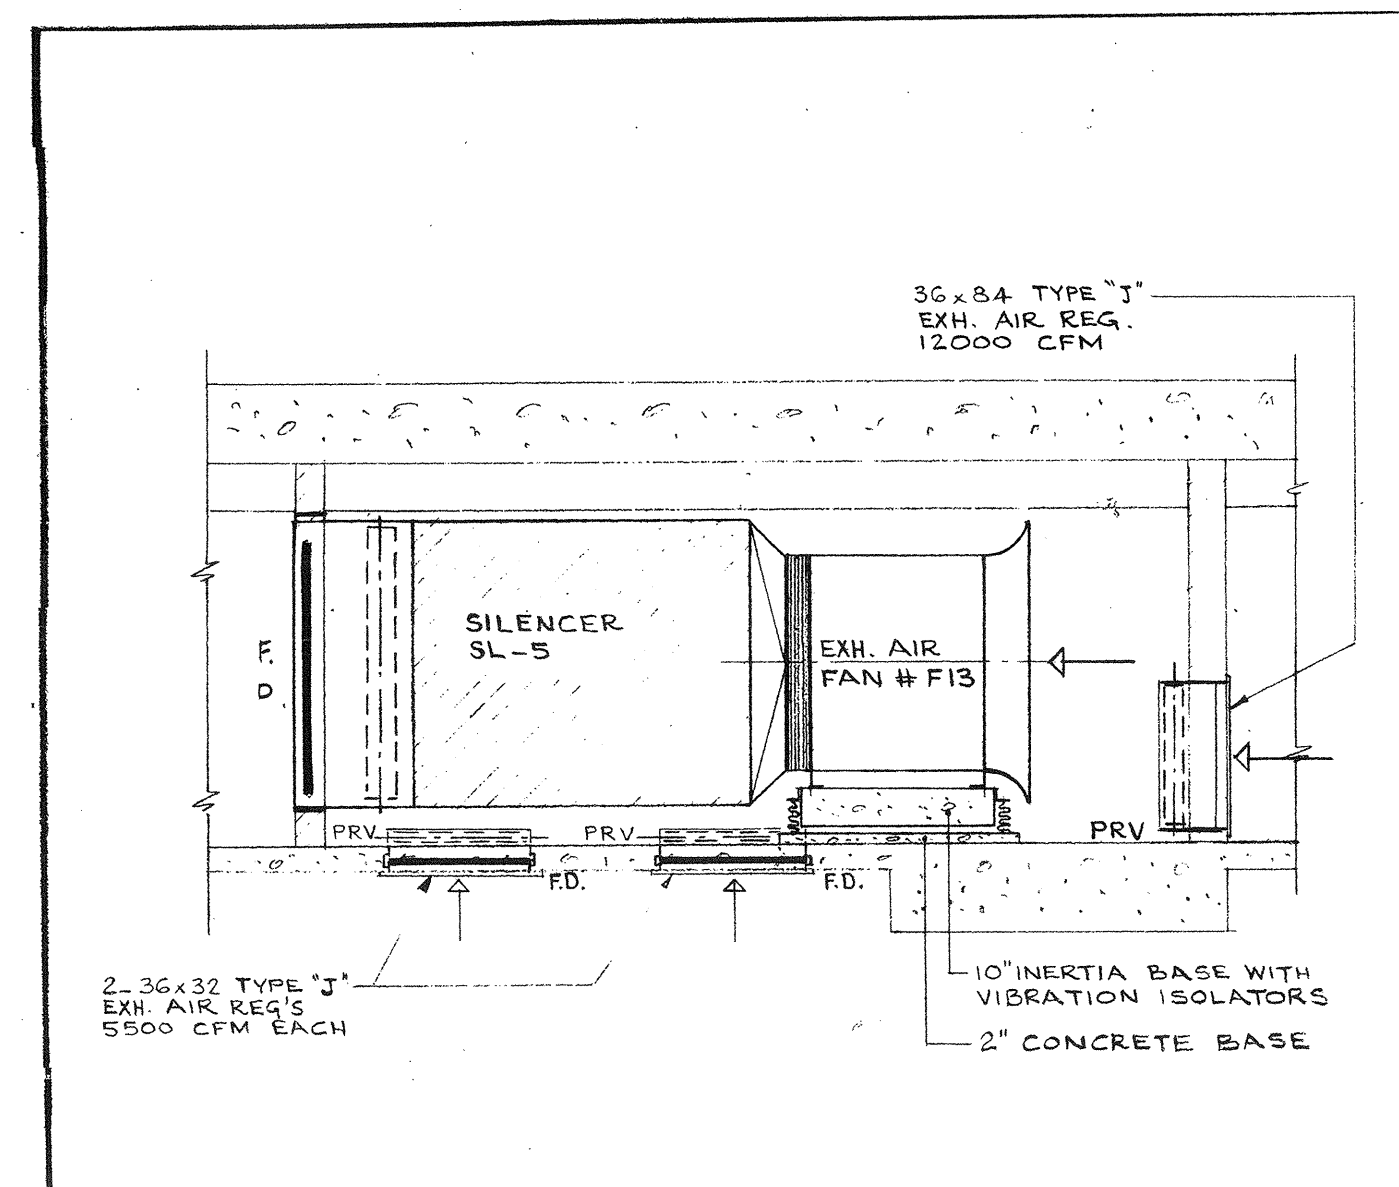


SECTION 2

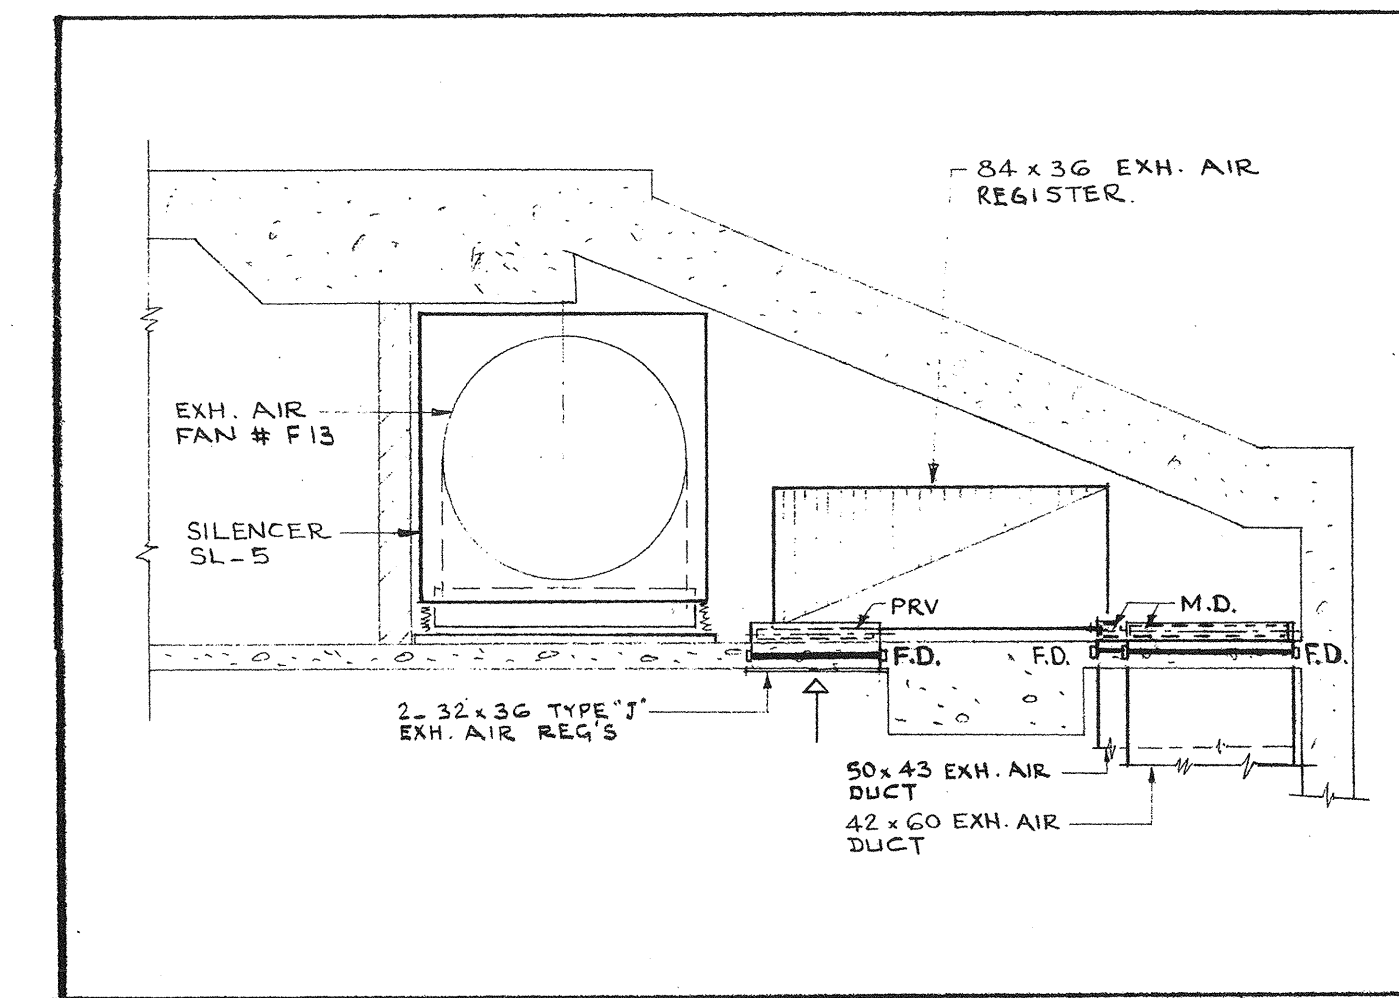

SECTION 3

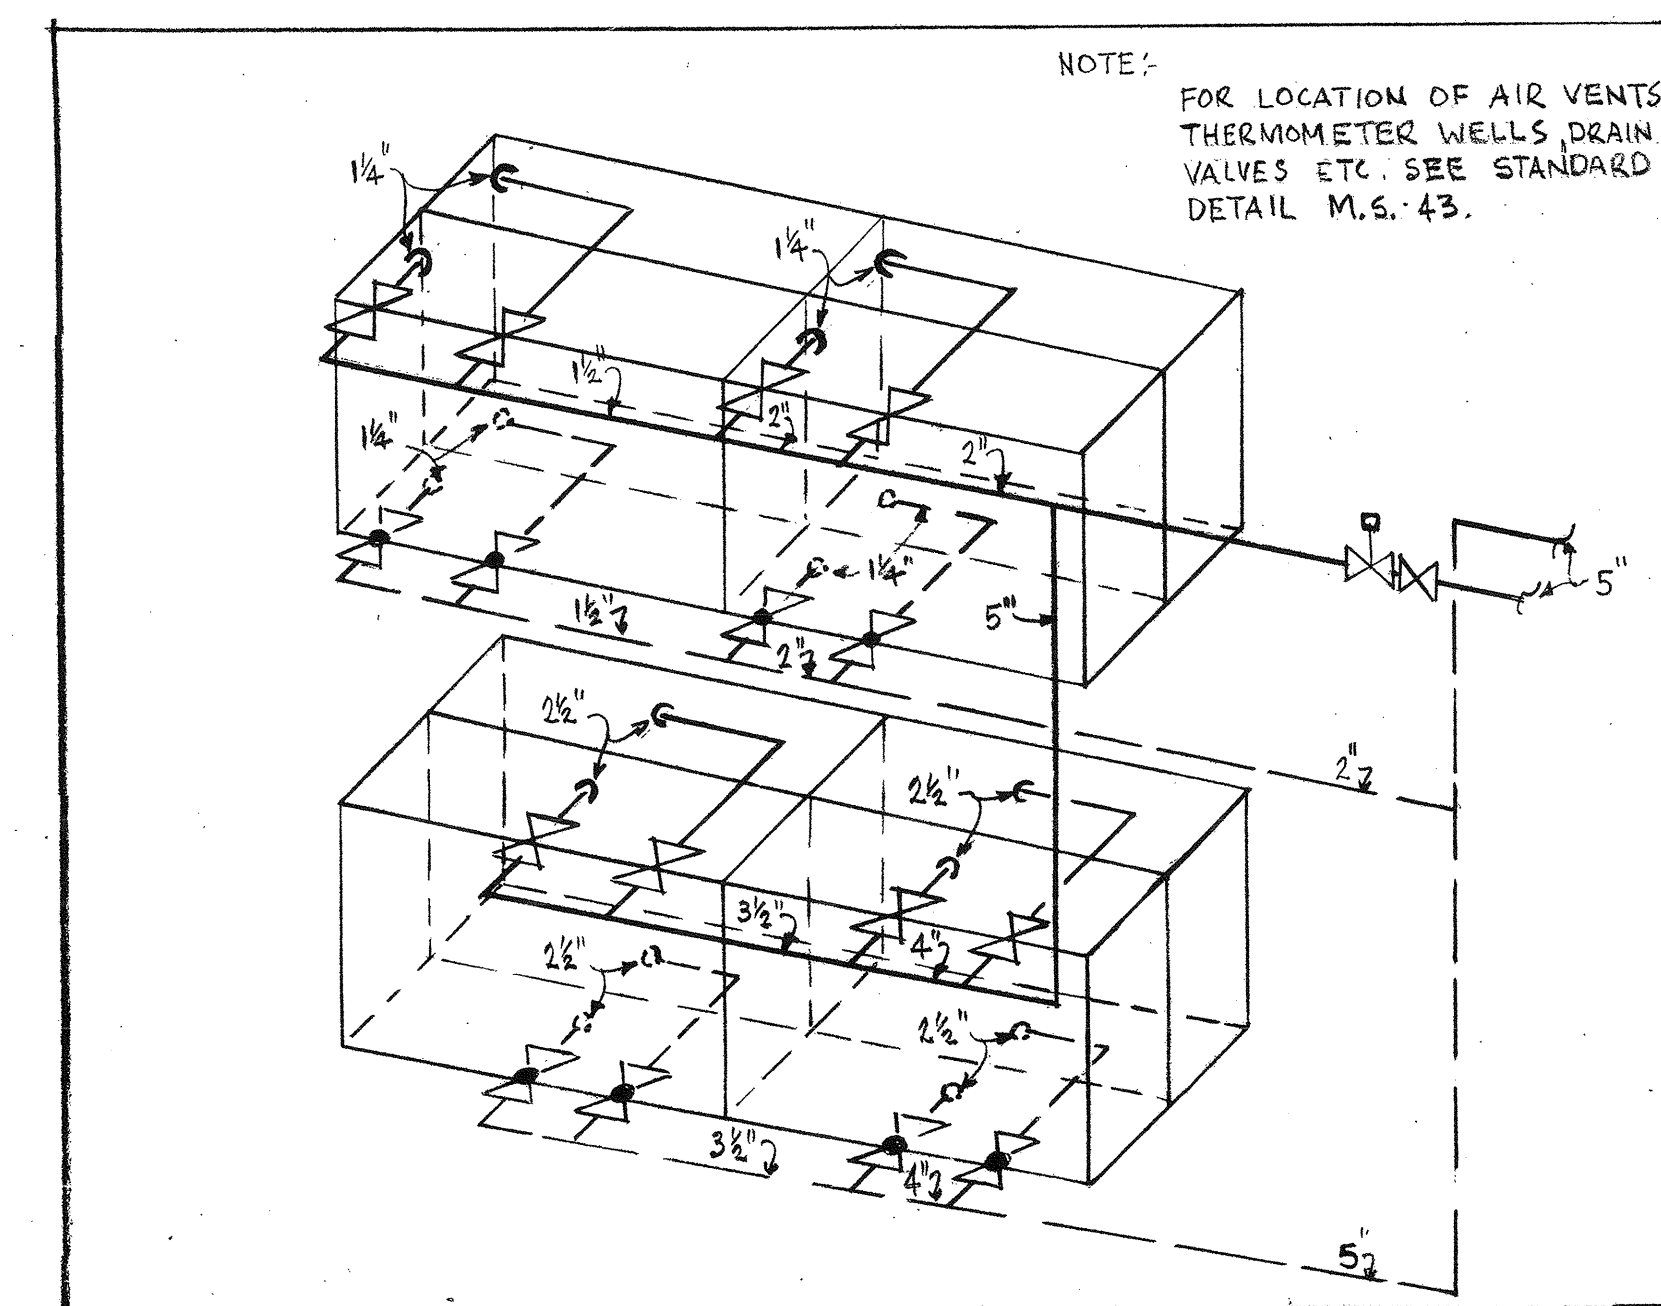

PIPING HOOK UP FOR GARAGE HEATING COILS.

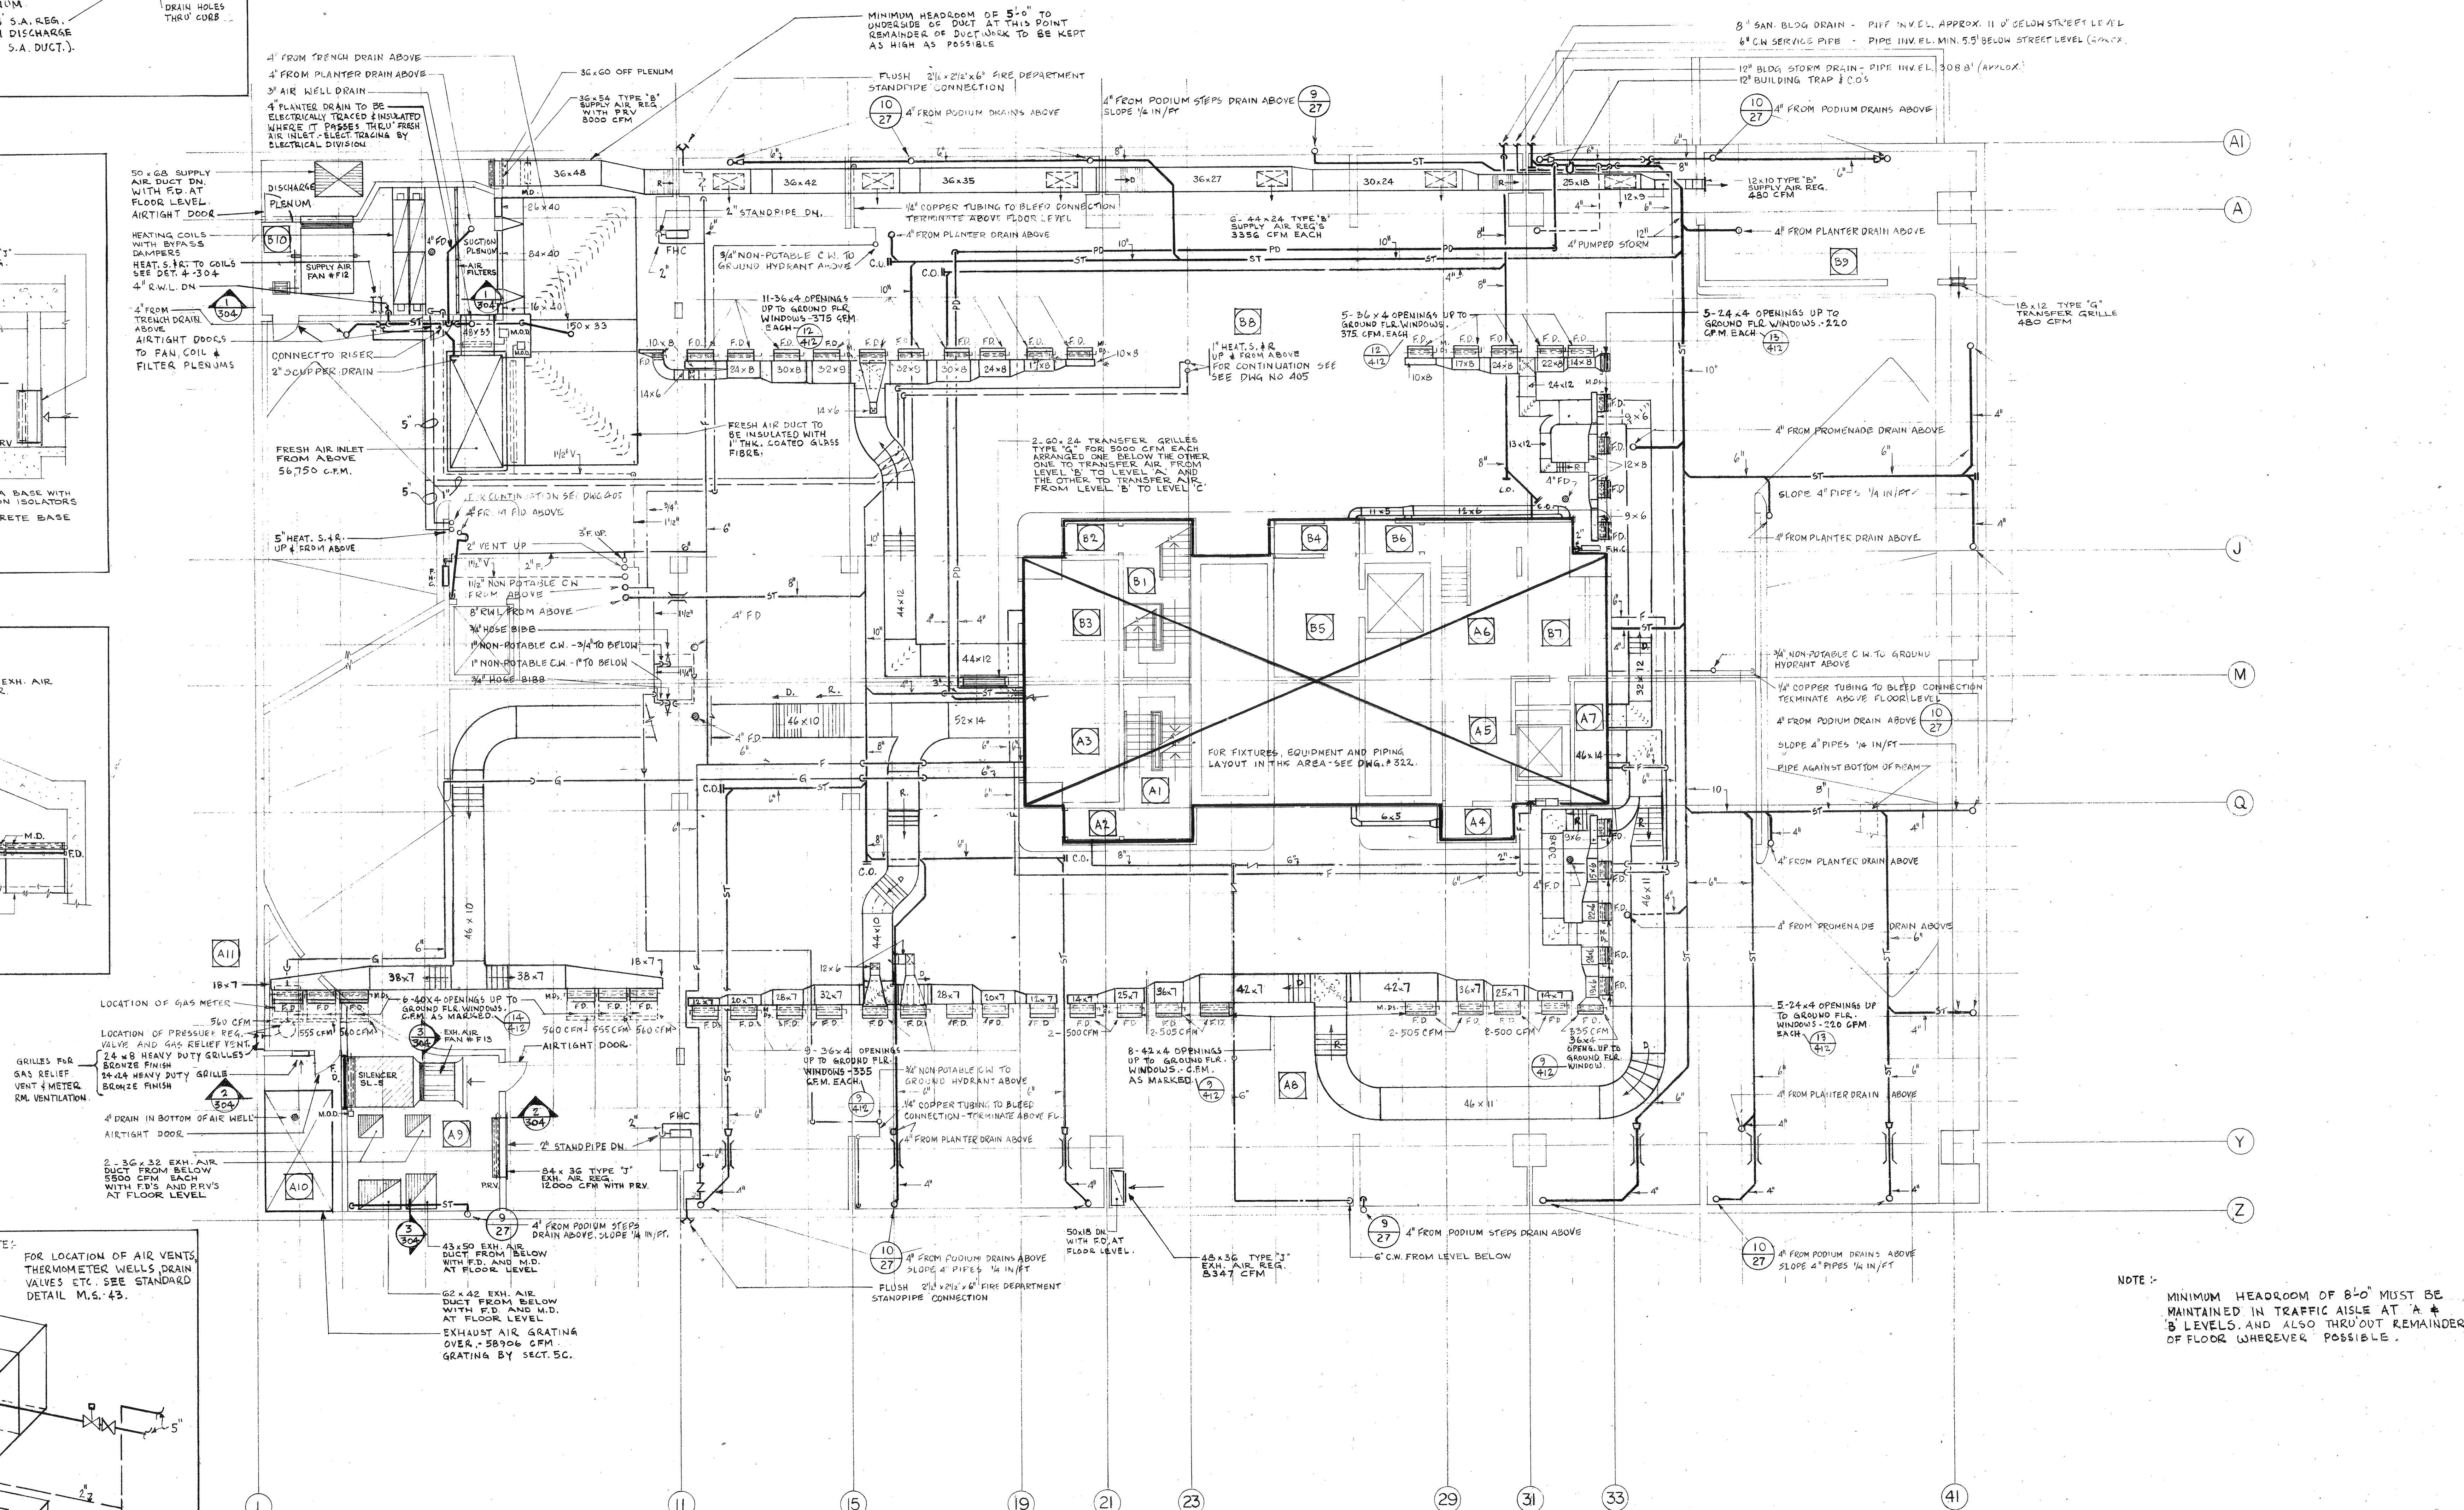

NOTE: MINIMUM HEADROOM OF 8'-0\"/>

No.	Ref.	Description	Date	Chd
Revisions				
1		Drawn H.L.		
2		Design P.W.		
3		Architectural U.S.		
4		Structural B.U.		
5		Heating A.L.		
6		Sanitary A.L.		
7		Electrical C.A.		
8		Specifications R.K.		
9		Process		
10		Printed		

NATIONAL LIFE OF CANADA
Head Office Building
University Avenue, Toronto, Canada

Parkin
Searle
Wilbee
Rowland

PLUMBING & AIR
CONDITIONING
PARKING LEVELS B & A
1/8" = 1'-0"
Sheet Number 69039-304