


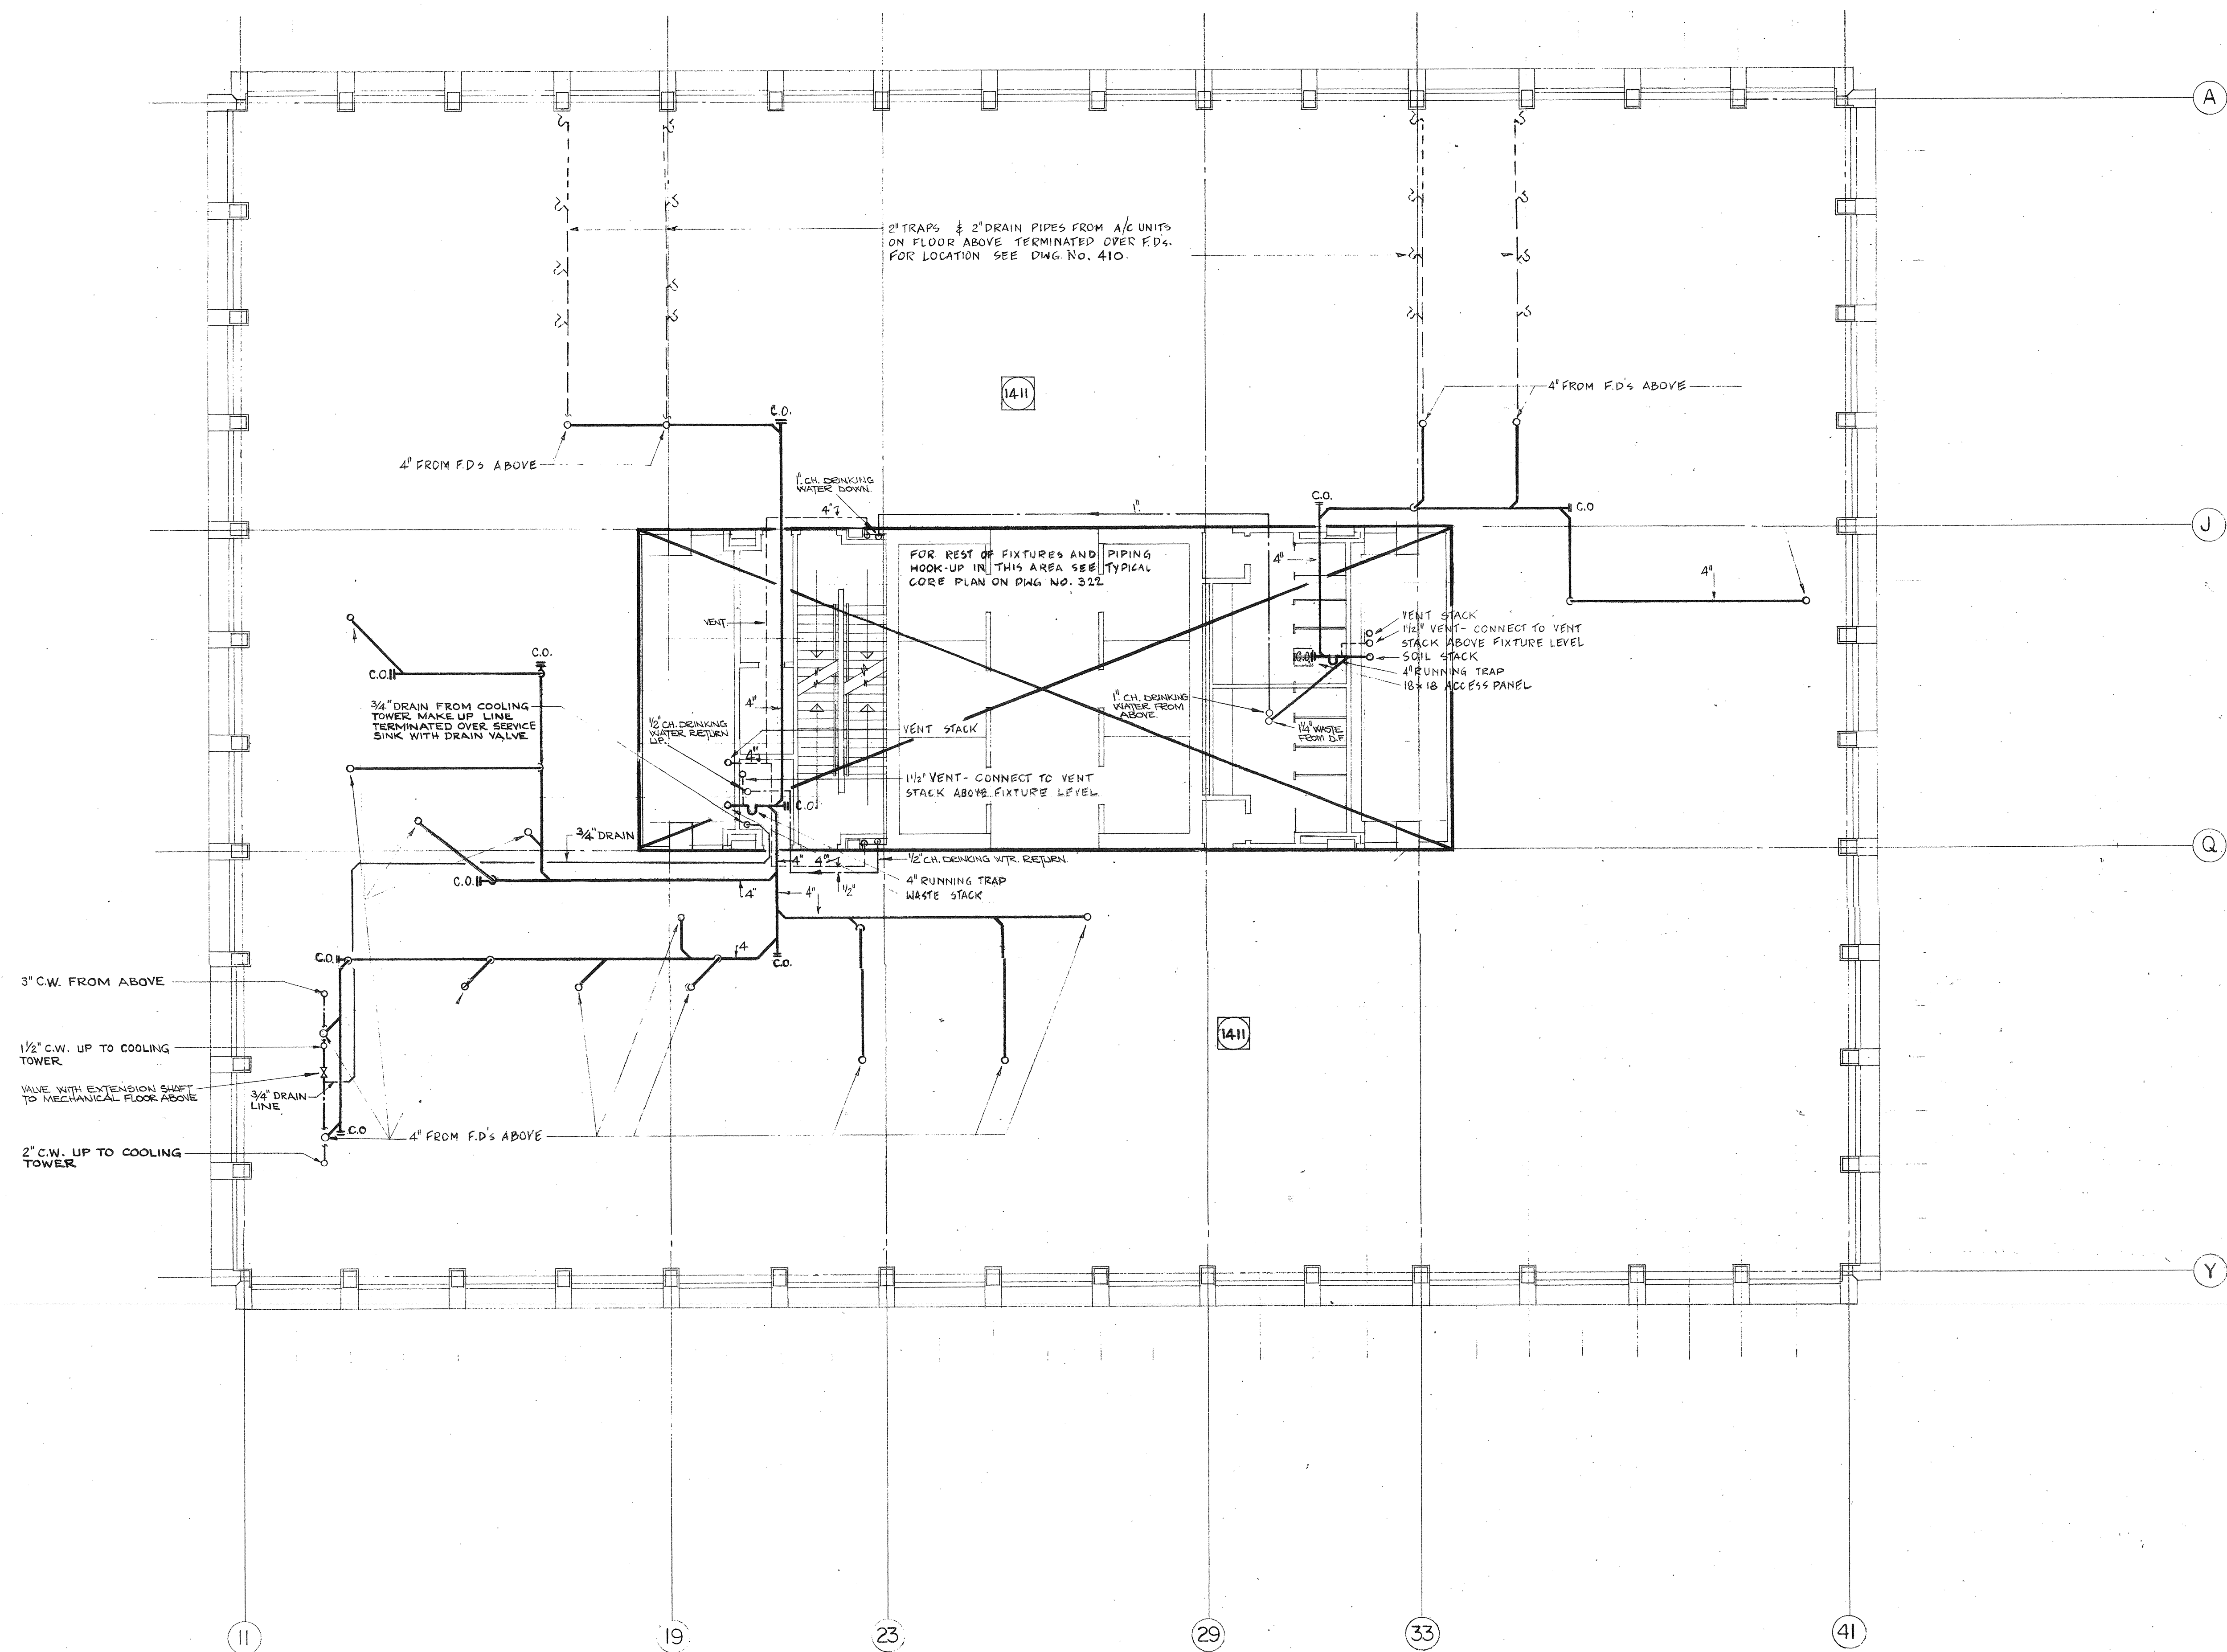

No.	Ref.	Description	Date
1		Revisions	
2		Drawn	
3		Checked	
4		Printed	
5		Design	
6		Architectural	
7		Structural	
8		Heating	
9		Sanitary	
10		Electrical	
11		Specifications	
12		Process	
13		Printed	

All measurements must be checked on the work by the contractor.
 All prints and specifications are the property of the architect and must be returned at the completion of the work.
 This drawing not to be used for construction purposes until countersigned by:
 Date

NATIONAL LIFE OF CANADA
 Head Office Building
 University Avenue, Toronto, Canada

Parkin Searle Wilbee Rowland
 Architects
 Engineers
 Planners

PLUMBING
 14 TH. FLOOR
 Scale: 1/8" = 1'-0"
 Sheet Number: 69039-309