


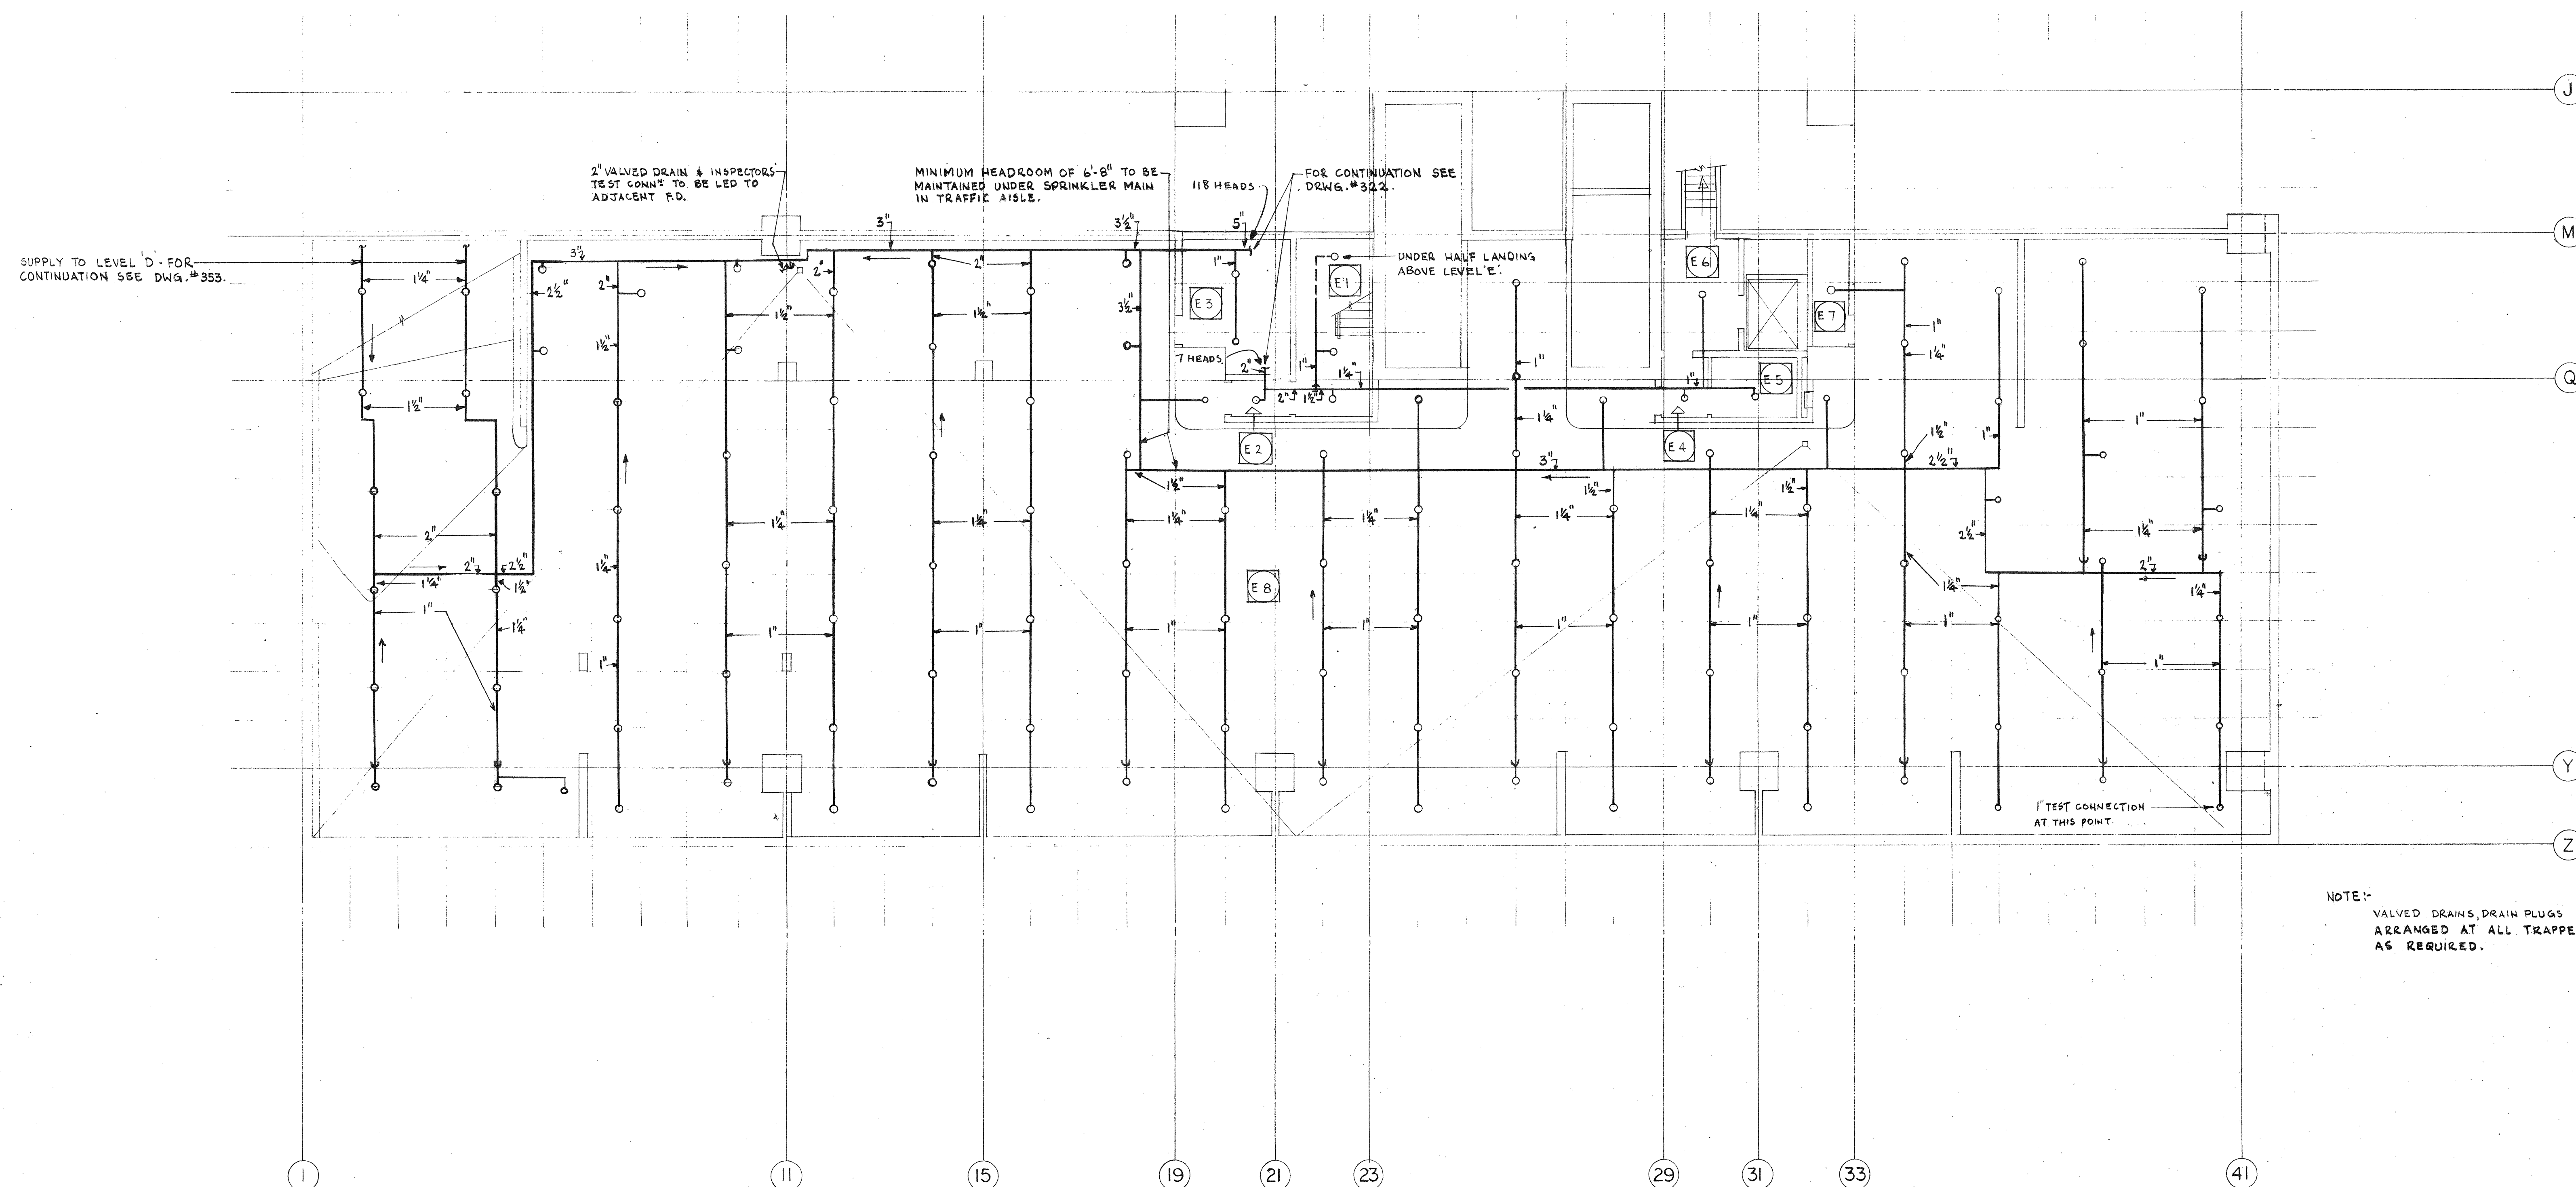

NOTE: VALVED DRAINS, DRAIN PLUGS OR CAPS TO BE ARRANGED AT ALL TRAPPED BRANCHES AS REQUIRED.

THE LOCATION OF EQUIPMENT, SUCH AS LIGHTING FIXTURES, SPRINKLER HEADS, AIR DIFFUSERS, IS SHOWN IN DIAGRAMMATIC FORM. THE EXACT LOCATION OF ALL SUCH EQUIPMENT SHALL BE CO-ORDINATED BY THE CONTRACTOR TO CONFORM TO THE OVERALL CEILING PATTERN. THE CONTRACTOR SHALL ENSURE THAT THE LOCATIONS ARE APPROVED BY THE ARCHITECT BEFORE THE EQUIPMENT IS INSTALLED.

THE LOCATION OF EQUIPMENT SUCH AS SWITCHES, THERMOSTATS AND CONTROLS IS SHOWN IN DIAGRAMMATIC FORM. THE CONTRACTOR SHALL COORDINATE THE EXACT LOCATION KEEPING ALL SUCH EQUIPMENT AS CLOSE TO DOOR JAMBS AND OTHER OPENINGS AS POSSIBLE. WHEN MOUNTED ON ROLLED STEEL COLUMNS ALL SUCH EQUIPMENT SHALL BE MOUNTED ON THE WEB OF THE COLUMN UNLESS NOTED OTHERWISE. THE CONTRACTOR SHALL ENSURE THAT THE LOCATIONS ARE APPROVED BY THE ARCHITECT BEFORE THE EQUIPMENT IS INSTALLED.

ALL METAL PARTS OF EQUIPMENT EXPOSED ON THE EXTERIOR OF THE BUILDING SHALL BE COORDINATED BY THE CONTRACTOR TO PRESERVE A UNIFORM COLOUR THROUGHOUT.

ALL DRAINAGE, VENT AND WATER PIPING SHALL BE CONCEALED IN PIPE SPACES, WALL CHASES OR FURRING EXCEPT WHERE SHOWN AS EXPOSED.

FRESH AIR INTAKES WHERE REQUIRED FOR BUILDING TRAPS SHALL BE CONCEALED IN CHASES OR FURRED IN EXTERIOR WALLS. THE OUTLET SHALL BE COVERED BY A STAINLESS STEEL OR WHITE METAL PERFORATED GRILLE.

No.	Ref.	Description	Date	Ch'd
-----	------	-------------	------	------

Revisions

Drawn: S.S.

Date: 5 FEB 1971

Checked: A.L.

Pro-Design: PH

Architectural: JAE

Structural: BU

Heating: AL

Sanitary: AL

Electrical: CA

Specifications: PK

Process:

Printed:

Printed:

NATIONAL LIFE OF CANADA

Head Office Building
University Avenue, Toronto, Canada

Parkin
Searle
Wilbee
Rowland

Sheet
Title
SPRINKLERS
PARKING LEVEL E
Scale
1/8" = 1'-0"
Sheet
Number
69039/352