



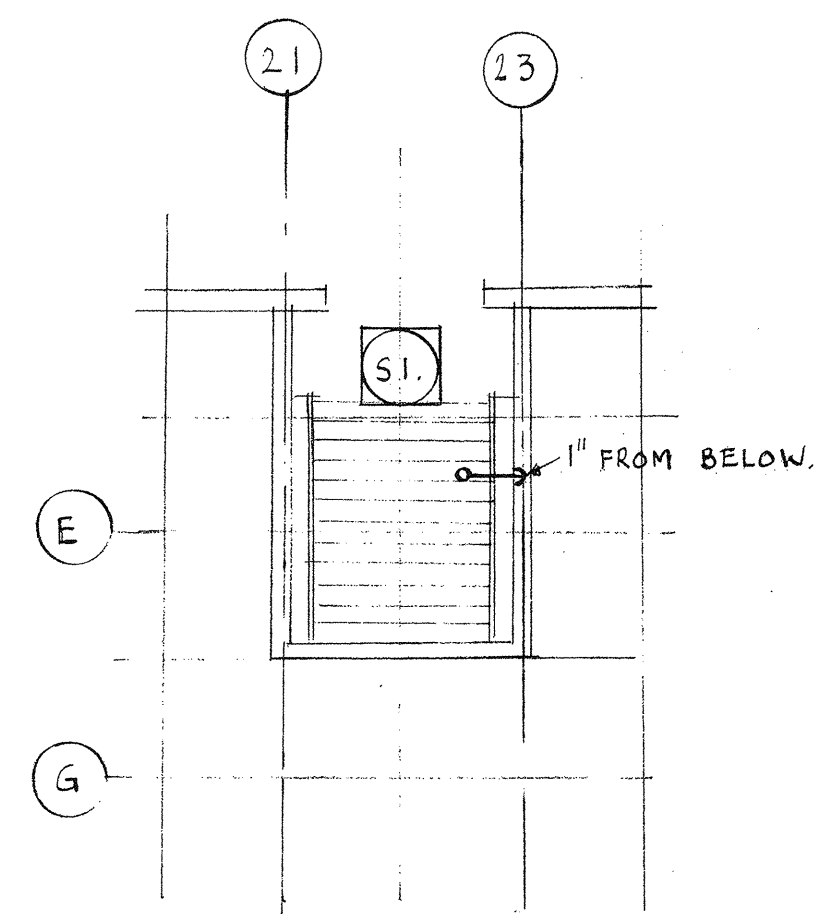

PART PLAN-GROUND FLOOR

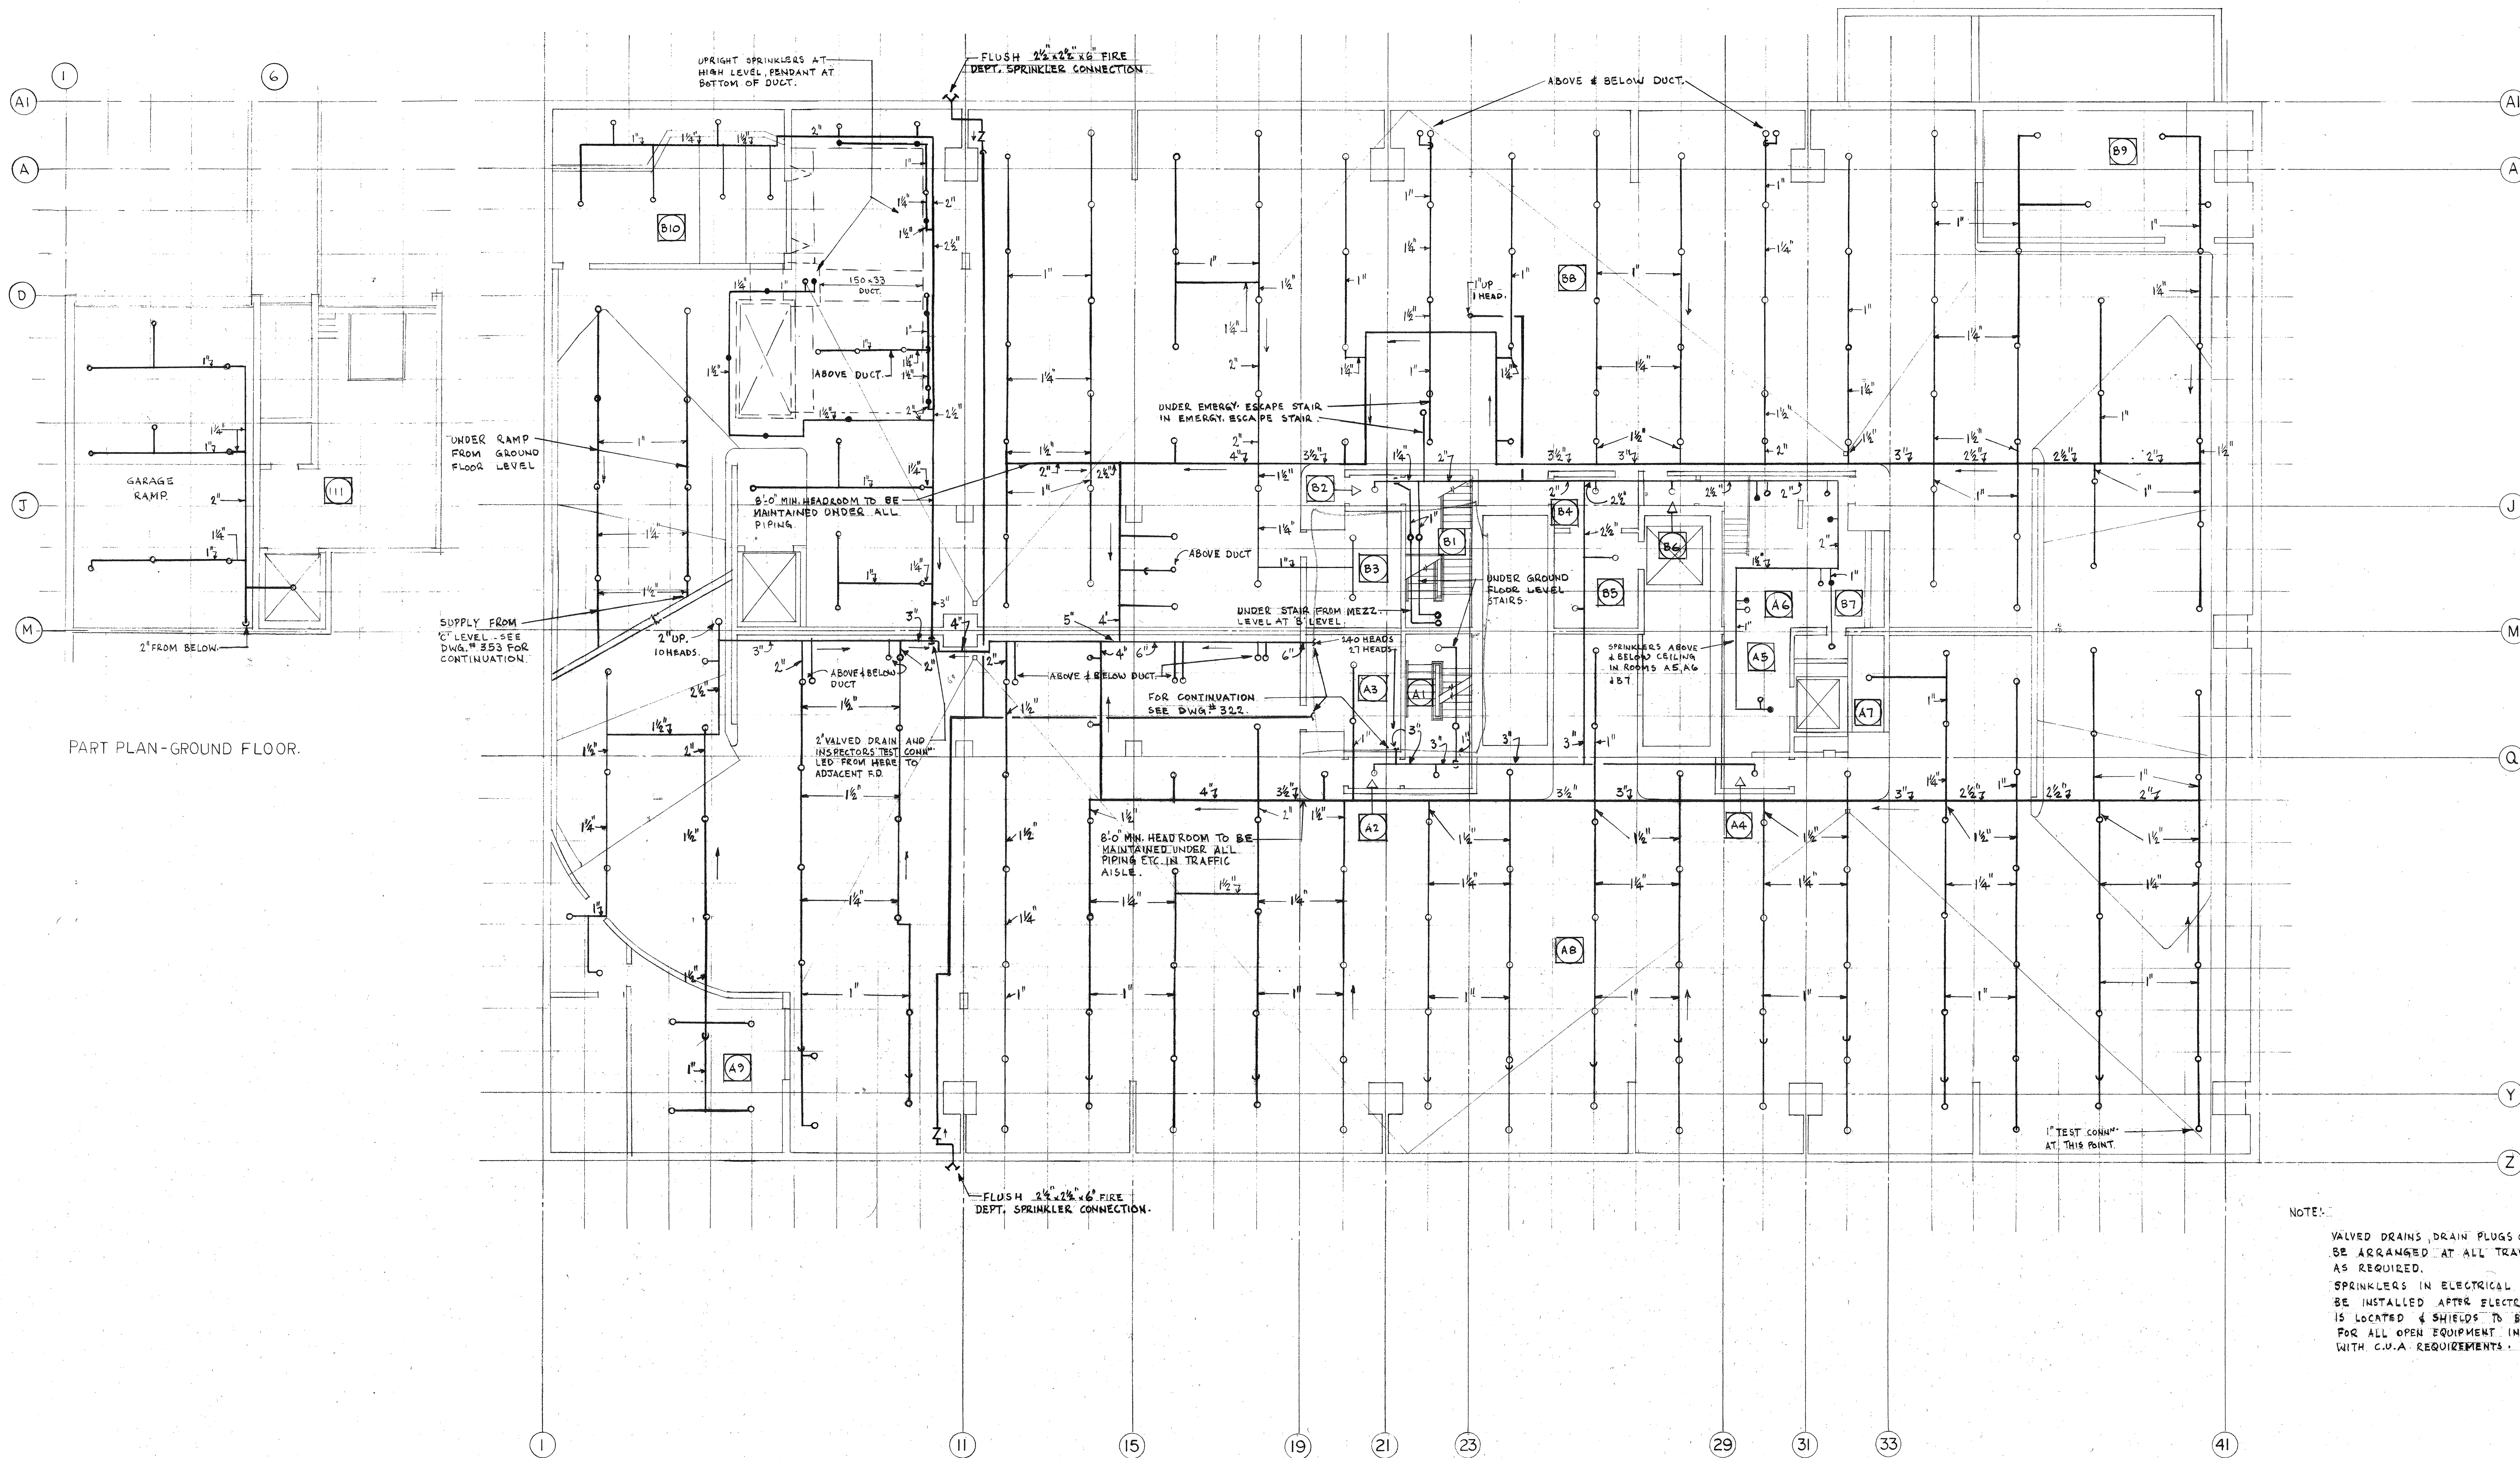

PART PLAN-GROUND FLOOR.

NOTE:
VALVED DRAINS, DRAIN PLUGS OR CAPS TO BE ARRANGED AT ALL TRAPPED BRANCHES AS REQUIRED.
SPRINKLERS IN ELECTRICAL ROOMS TO BE INSTALLED AFTER ELECTRICAL EQUIPMENT IS LOCATED & SHIELDS TO BE PROVIDED FOR ALL OPEN EQUIPMENT IN ACCORDANCE WITH C.N.A. REQUIREMENTS.

No.	Ref.	Description	Date	Ch'd
Revisions				
1		Drawn 5 & 1		
2		Date 5 FEB 1971		
3		Checked A.L.		
4		Pre-Design		
5		Design		
6		Architectural		
7		Structural		
8		Heating		
9		Sanitary		
10		Electrical		
11		Specifications		
12		Process		
13		Printed		

All measurements must be checked on the work by the contractor.
All prints and specifications are the property of the architects and must be returned at the completion of the work.
This drawing not to be used for construction purposes until countersigned by:
Date

NATIONAL LIFE OF CANADA
Head Office Building
University Avenue, Toronto, Canada

Parkin Searle Wilbee Rowland
Architects
Engineers
Planners

Sheet Title
SPRINKLERS
PARKING LEVELS B & A
Scale
1/8" = 1'-0"
Sheet Number
69039-354