


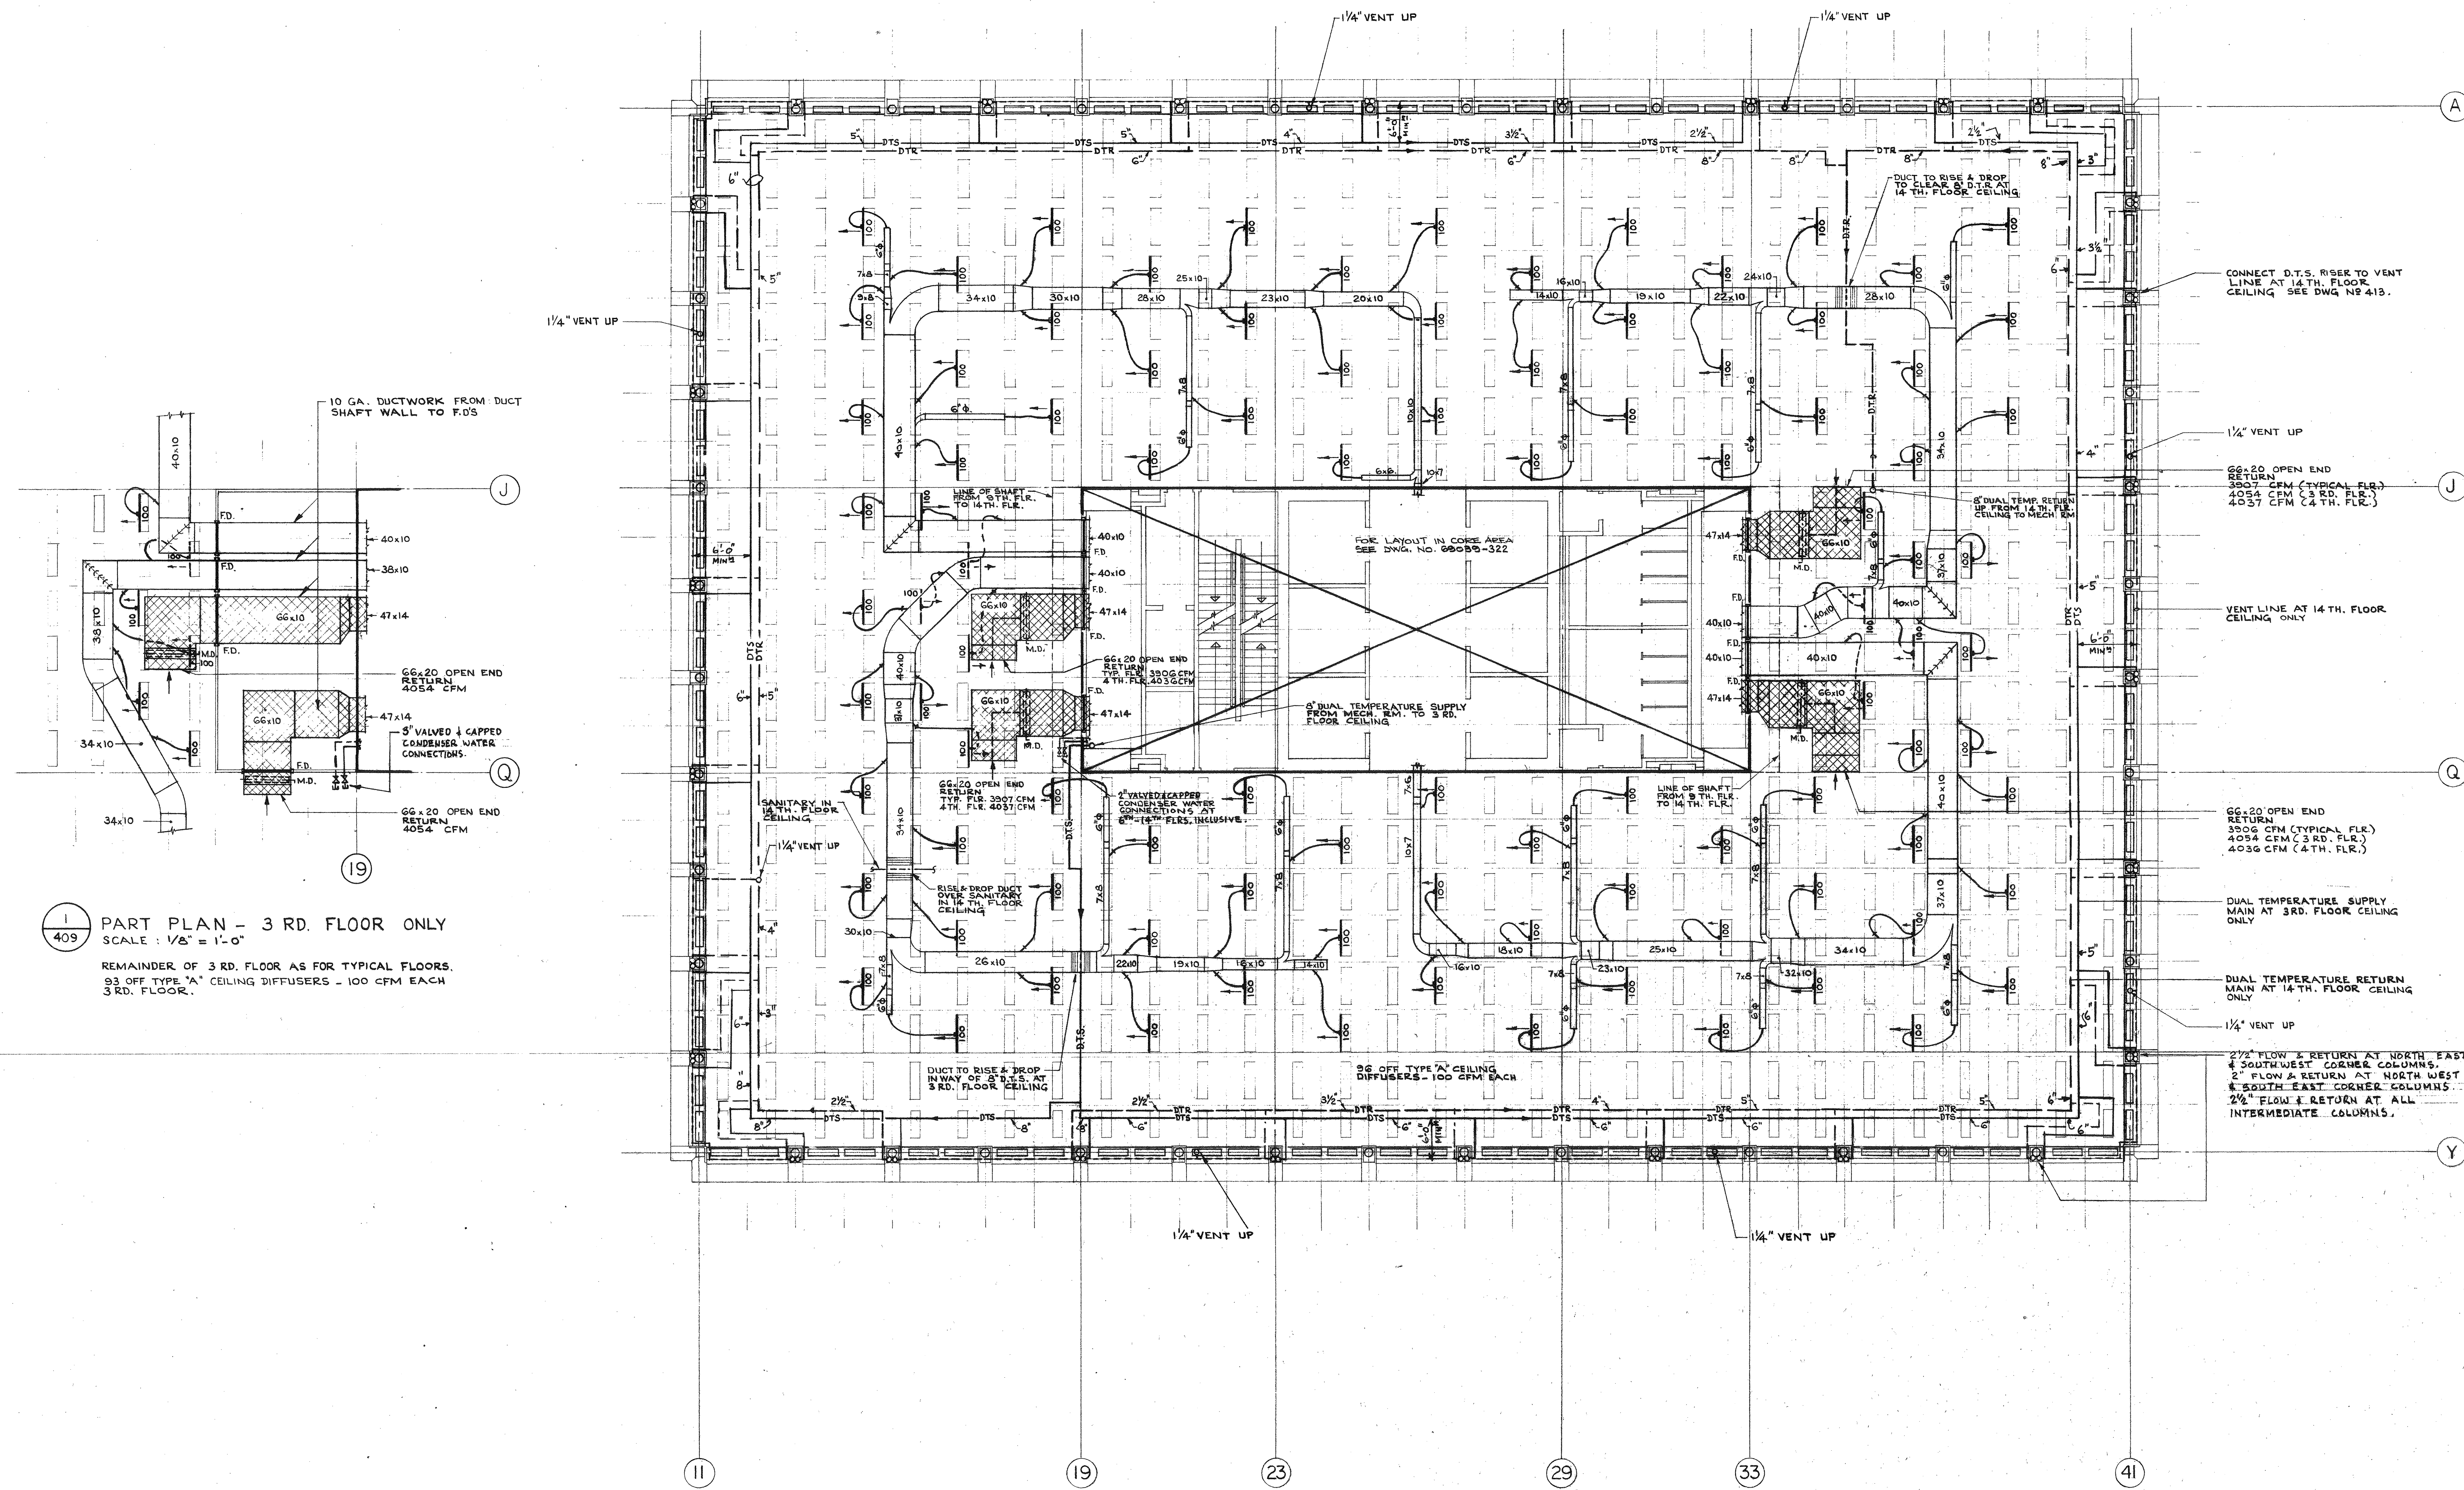

1  
409 PART PLAN - 3 RD. FLOOR ONLY  
SCALE: 1/8" = 1'-0"  
REMAINDER OF 3 RD. FLOOR AS FOR TYPICAL FLOORS.  
93 OFF TYPE "A" CEILING DIFFUSERS - 100 CFM EACH  
3 RD. FLOOR.

2  
409 4 TH. & 6 TH. - 14 TH. FLOORS TYPICAL

NOTES:  
1. THE FOUR MAIN SUPPLY DUCTS FROM SHAFTS TO BE INSULATED FOR 50% OF THEIR LENGTH FROM THE END OF THE DUCT WITH 1" THICK FIBREGLASS COMPLETE WITH VAPOUR BARRIER.  
2. RETURN AIR SLOTS AT LIGHTS WITHIN 15'0" RADIUS OF MAIN RETURN AIR DUCTS TO SHAFTS TO BE BLANDED OFF. REMAINDER TO BE ACTIVE.

| No.       | Ref. | Description    | Date       | Ch'd |
|-----------|------|----------------|------------|------|
| Revisions |      |                |            |      |
| 1         | BM   | Drawn          | 5 FEB 1971 |      |
| 2         | AL   | Checked        |            |      |
| 3         | AL   | Pre-Design     |            |      |
| 4         | PW   | Design         |            |      |
| 5         | JAS  | Architectural  |            |      |
| 6         | BU   | Structural     |            |      |
| 7         | AL   | Heating        |            |      |
| 8         | AL   | Sanitary       |            |      |
| 9         | CA   | Electrical     |            |      |
| 10        | RK   | Specifications |            |      |
| 11        |      | Process        |            |      |
| 12        |      | Printed        |            |      |

All measurements must be checked on the work by the contractor.  
All prints and specifications are the property of the architects and must be returned at the completion of the work.  
This drawing not to be used for construction purposes until countersigned by:  
Date

**NATIONAL LIFE OF CANADA**  
Head Office Building  
University Avenue, Toronto, Canada

**Parkin Searle Wilbee Rowland**  
Architects  
Engineers  
Planners

**AIR CONDITIONING**  
3 RD - 4TH & 6TH-14TH FLOORS  
Scale: 1/8" = 1'-0"  
Sheet Number: 69039-409