




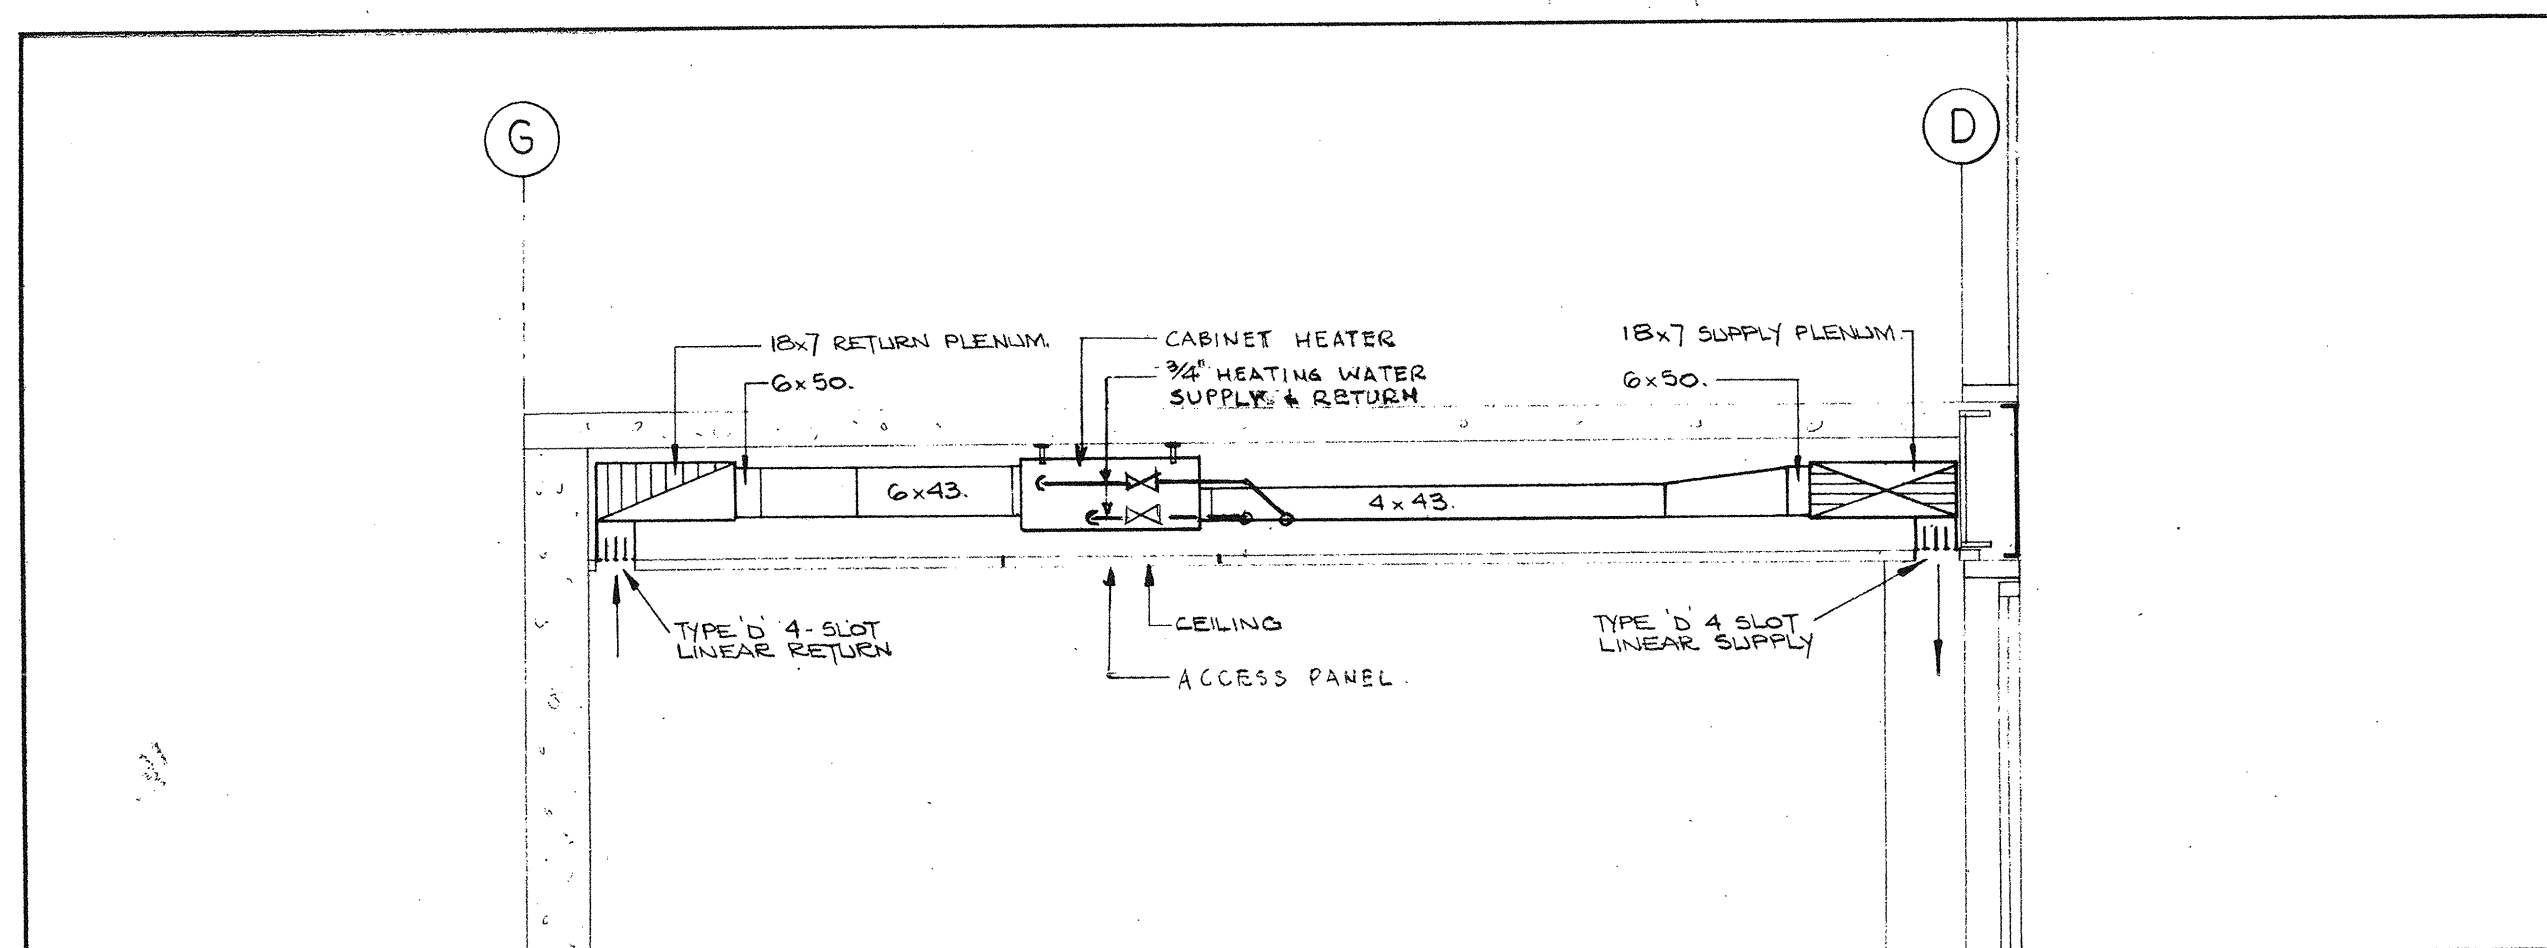


15 SECTION. STAIR No. 1. GROUND FLOOR. SCALE: 1/2"=1'-0".

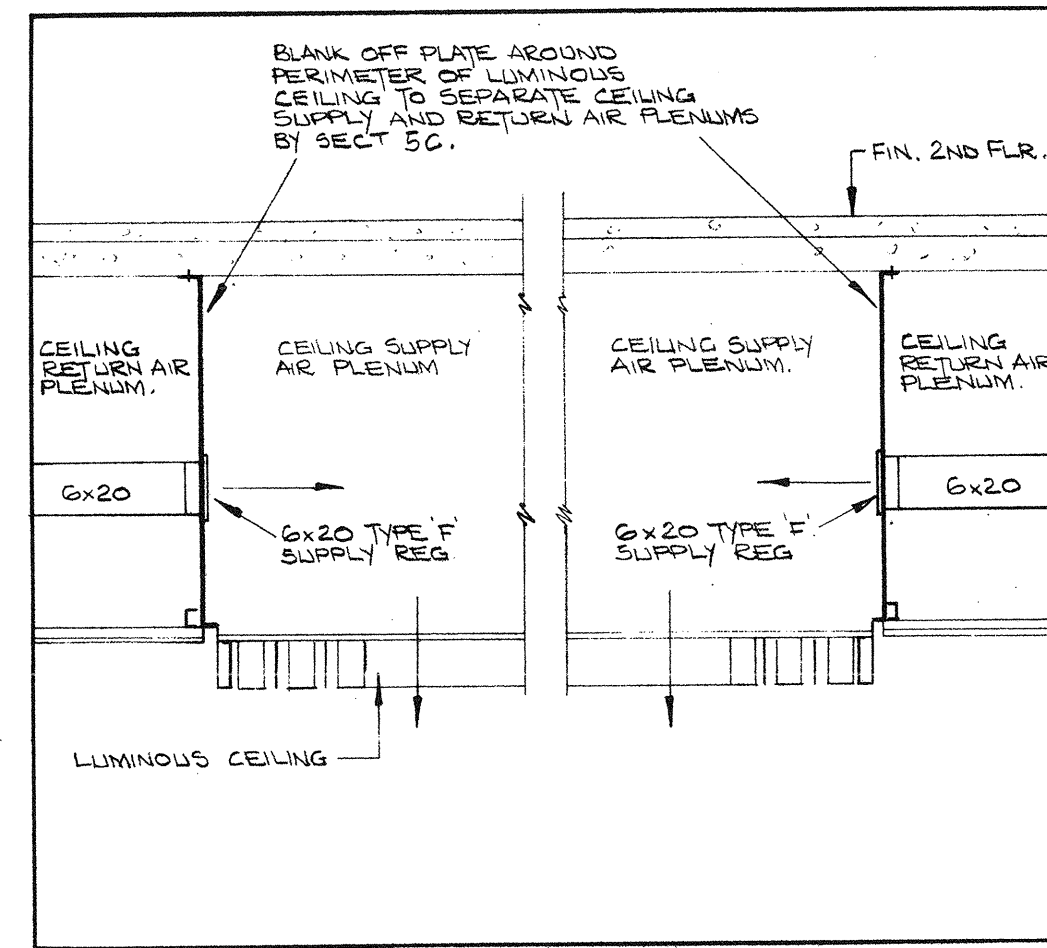


16 TYPICAL DETAIL OF AIR SUPPLY AT GROUND FLR. LUMINOUS CLG. SCALE: 1/2"=1'-0".

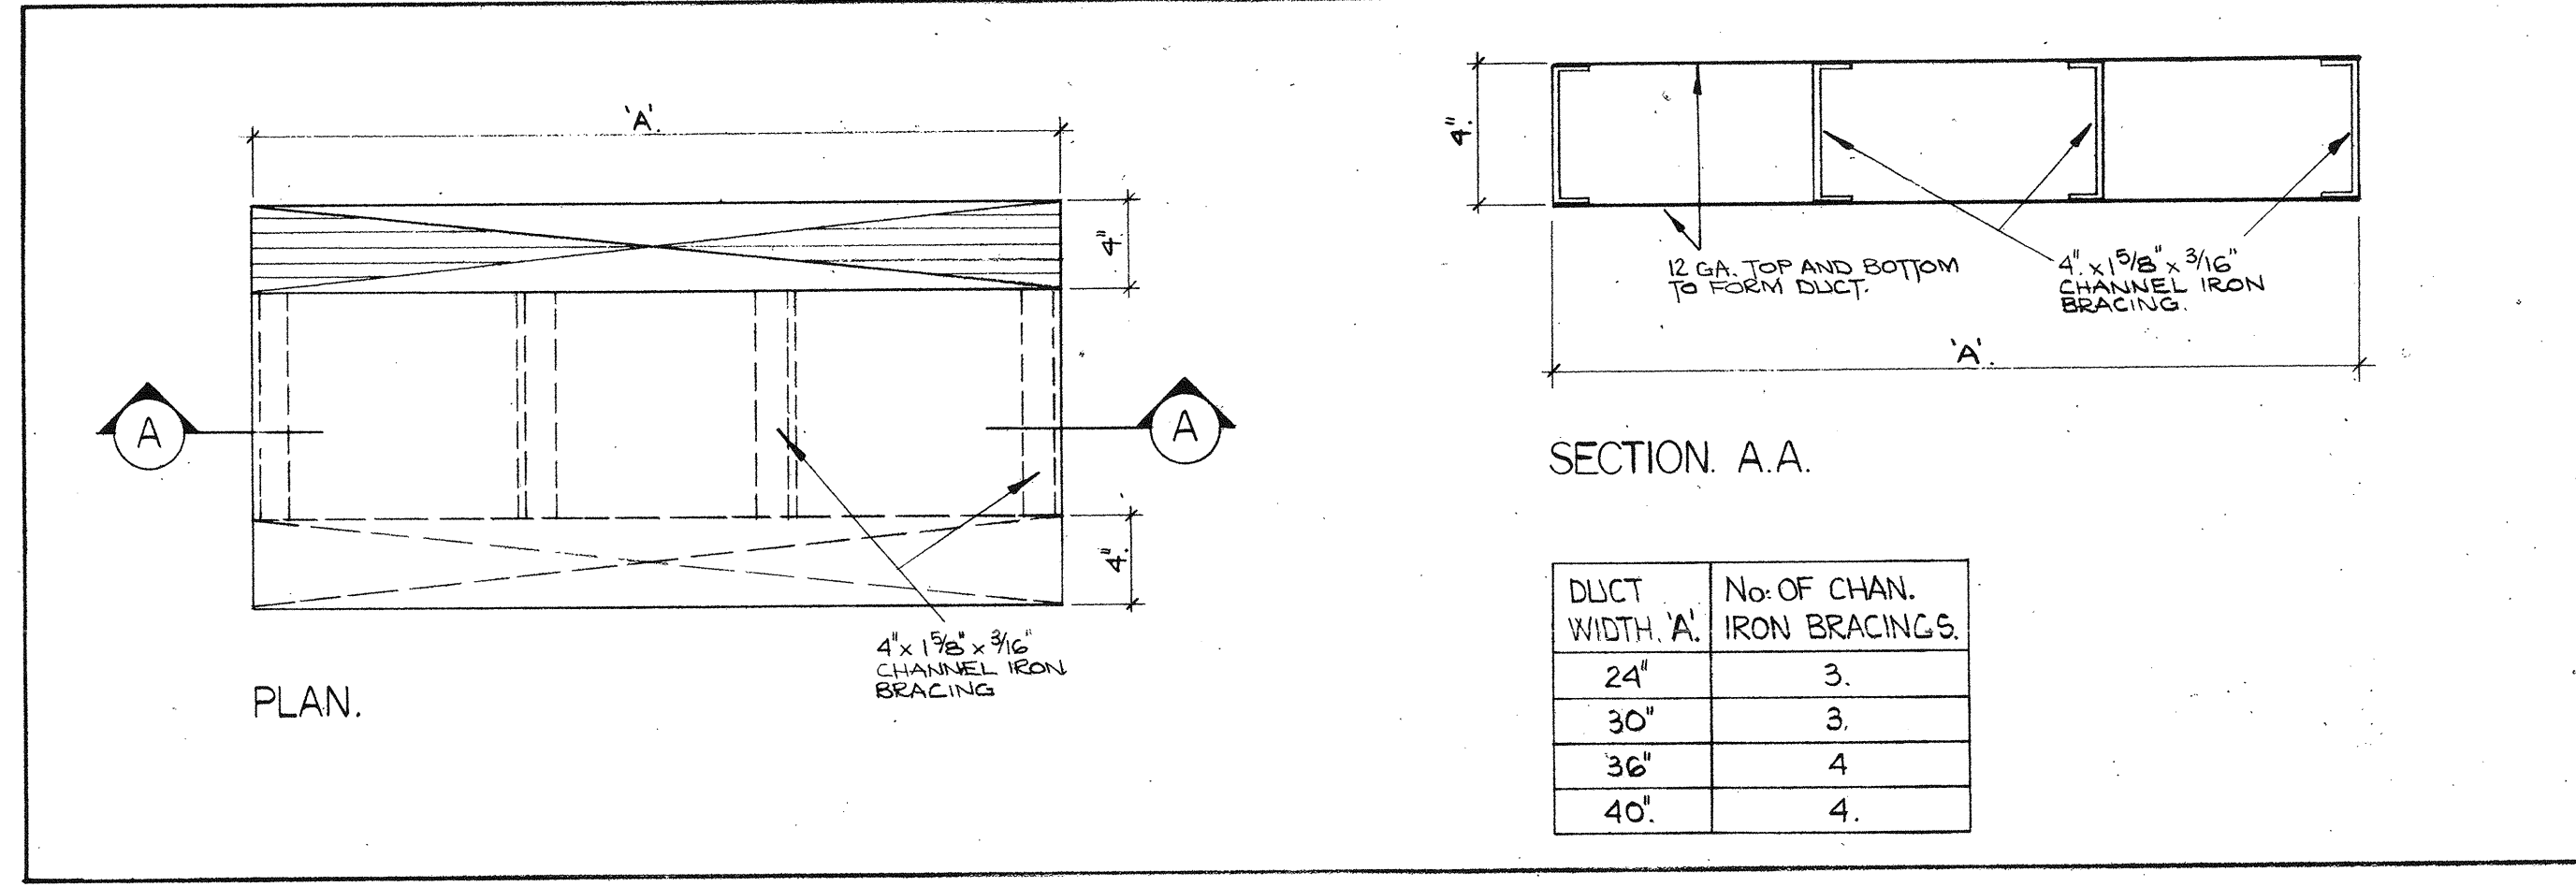


17 DETAIL OF BRACING REQUIRED FOR DUCTS POURED IN SLAB. N.T.S.

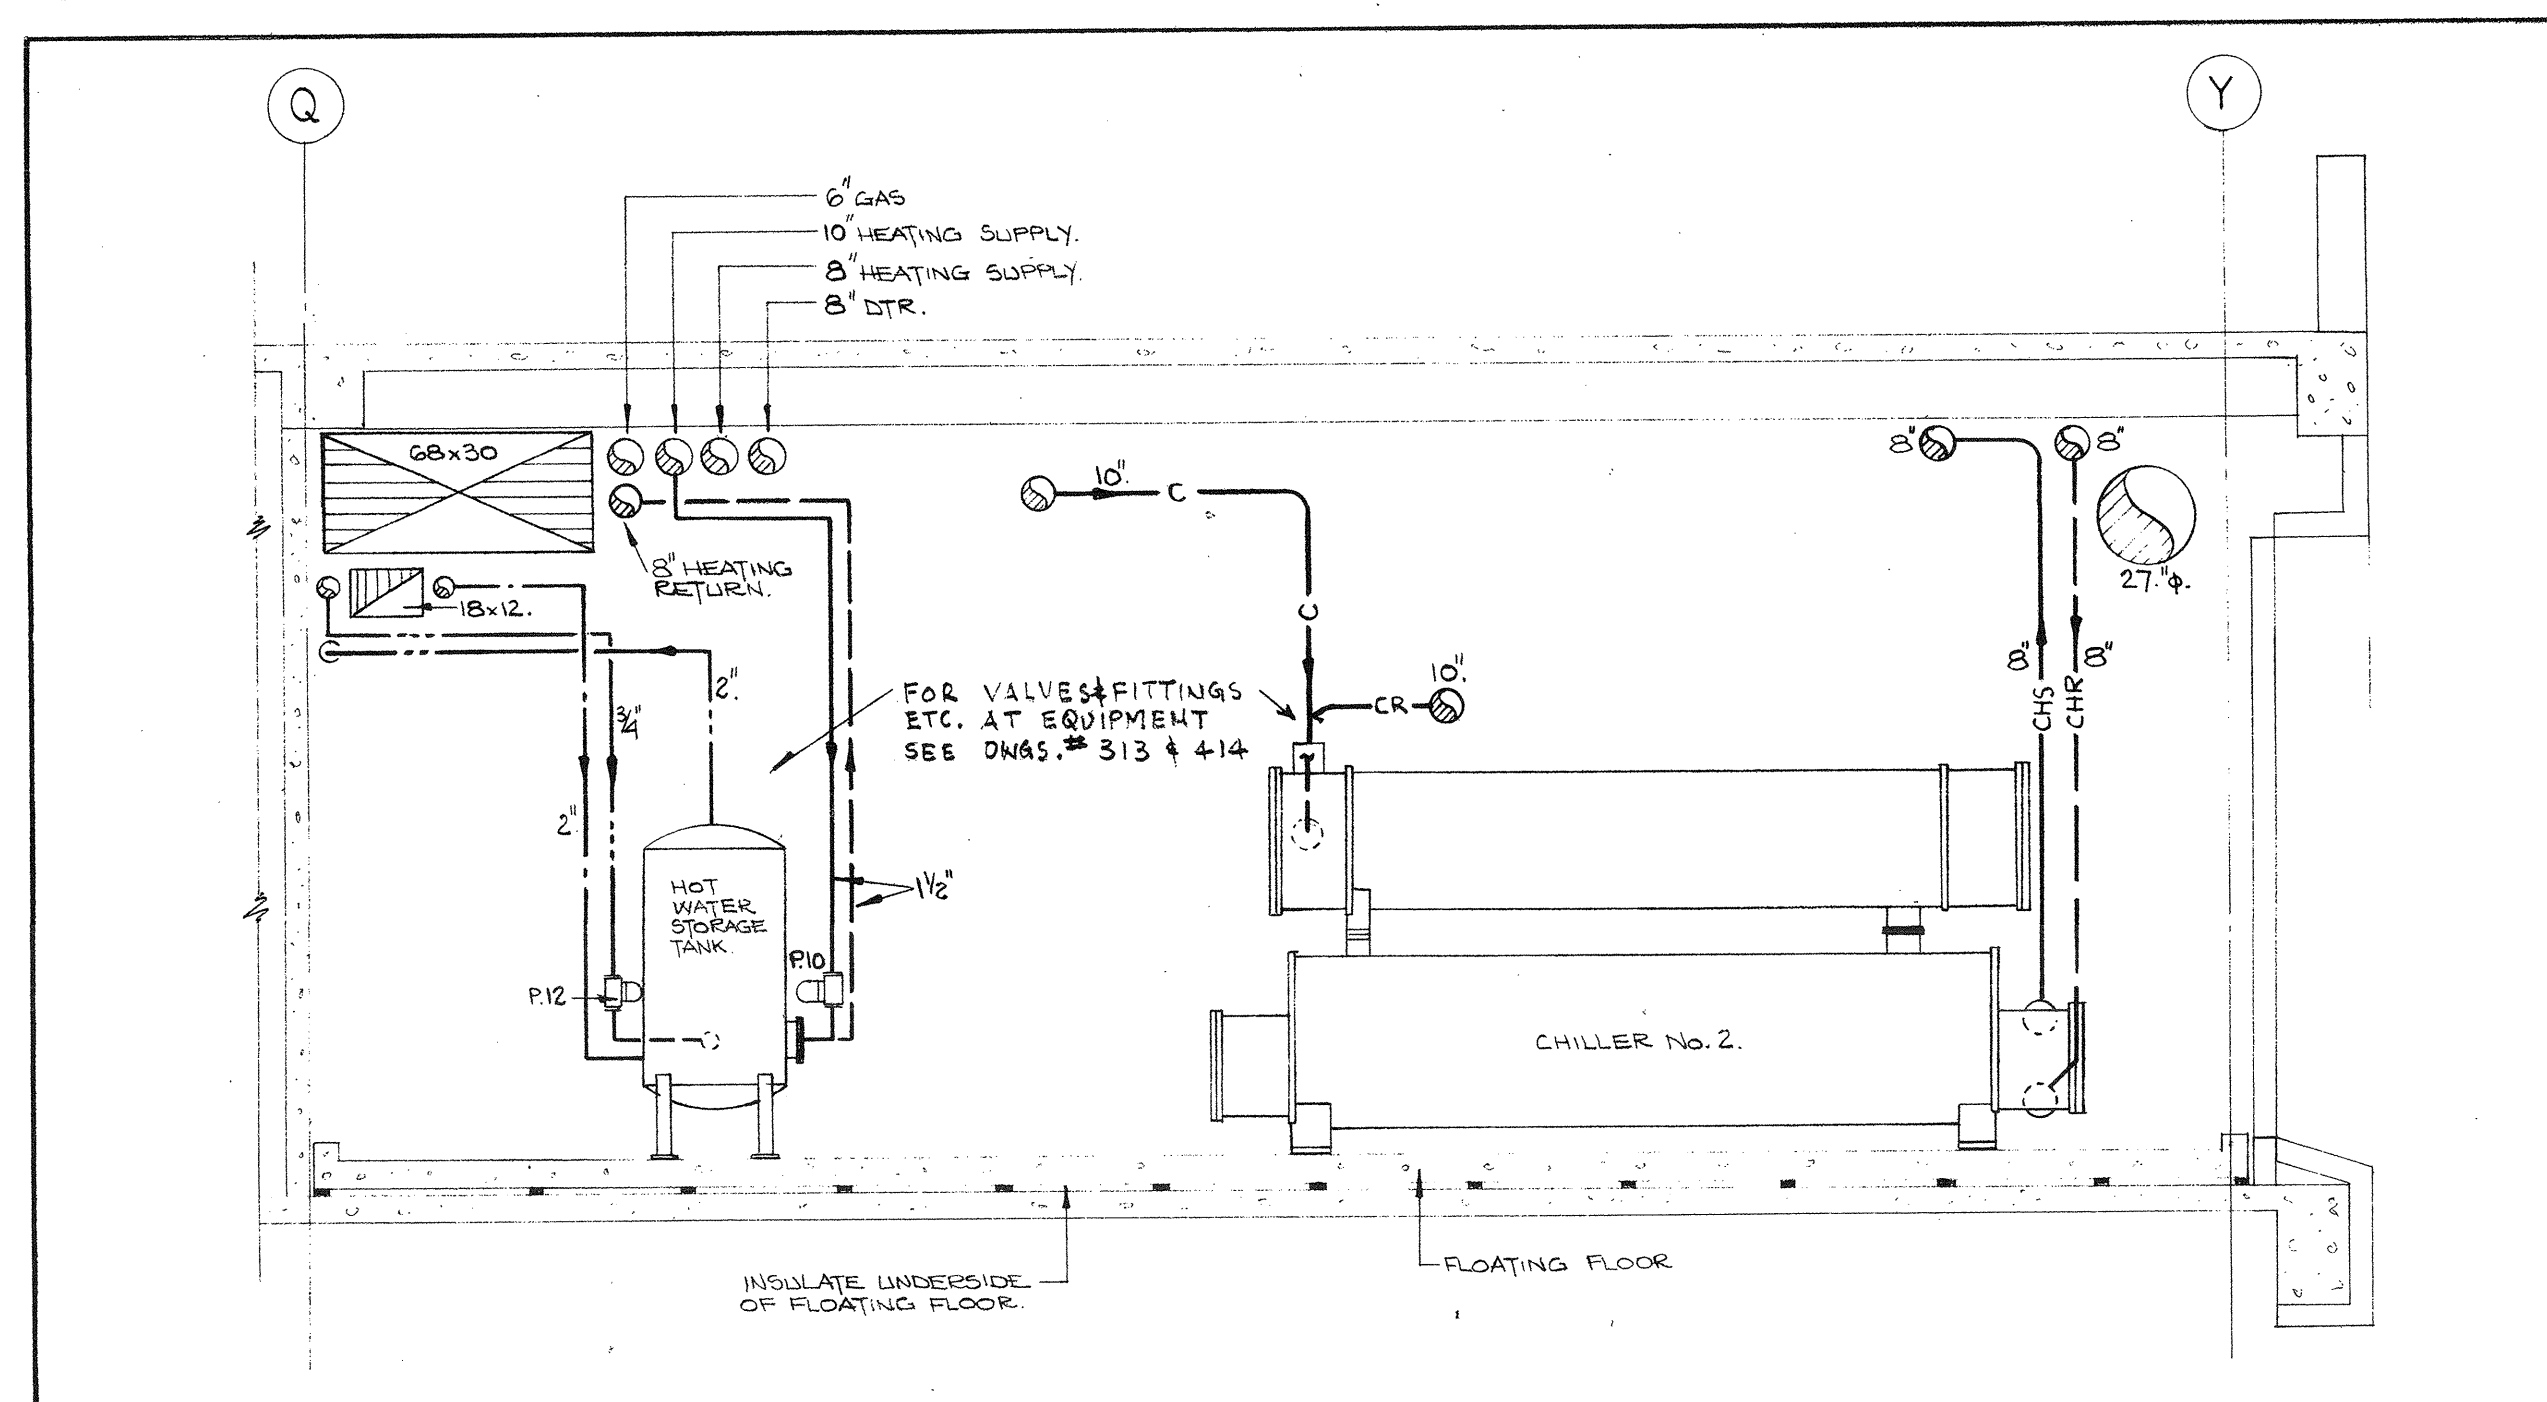


7 SECTION. SCALE: 1/4"=1'-0".

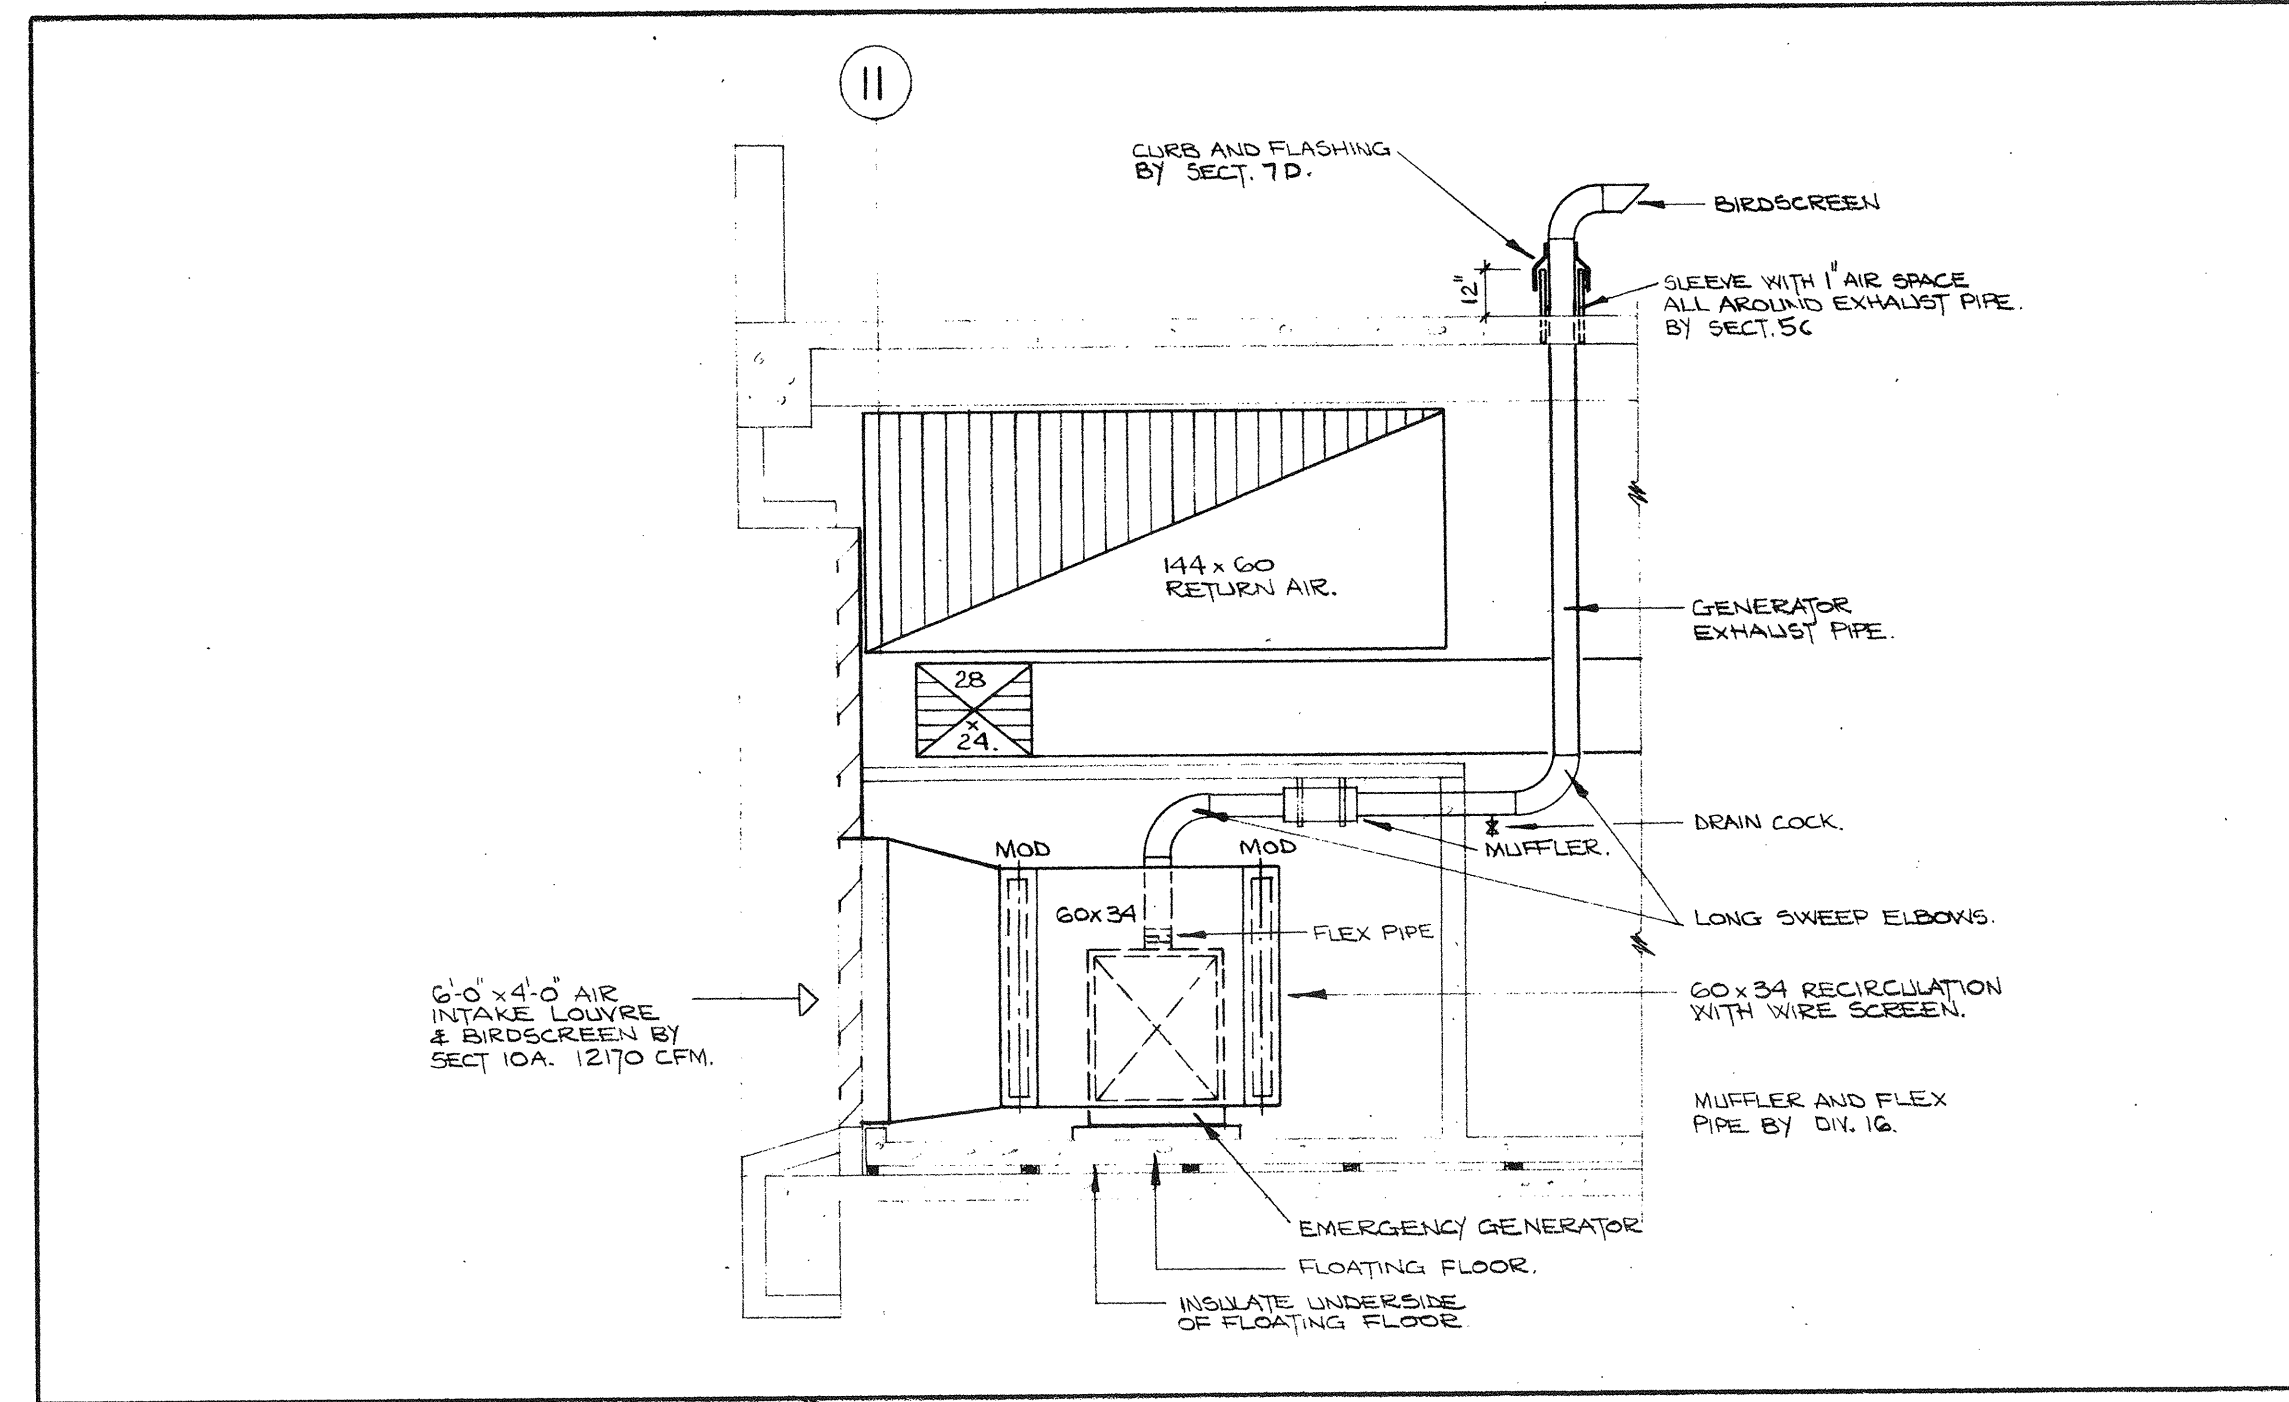


8 SECTION. SCALE: 1/4"=1'-0".

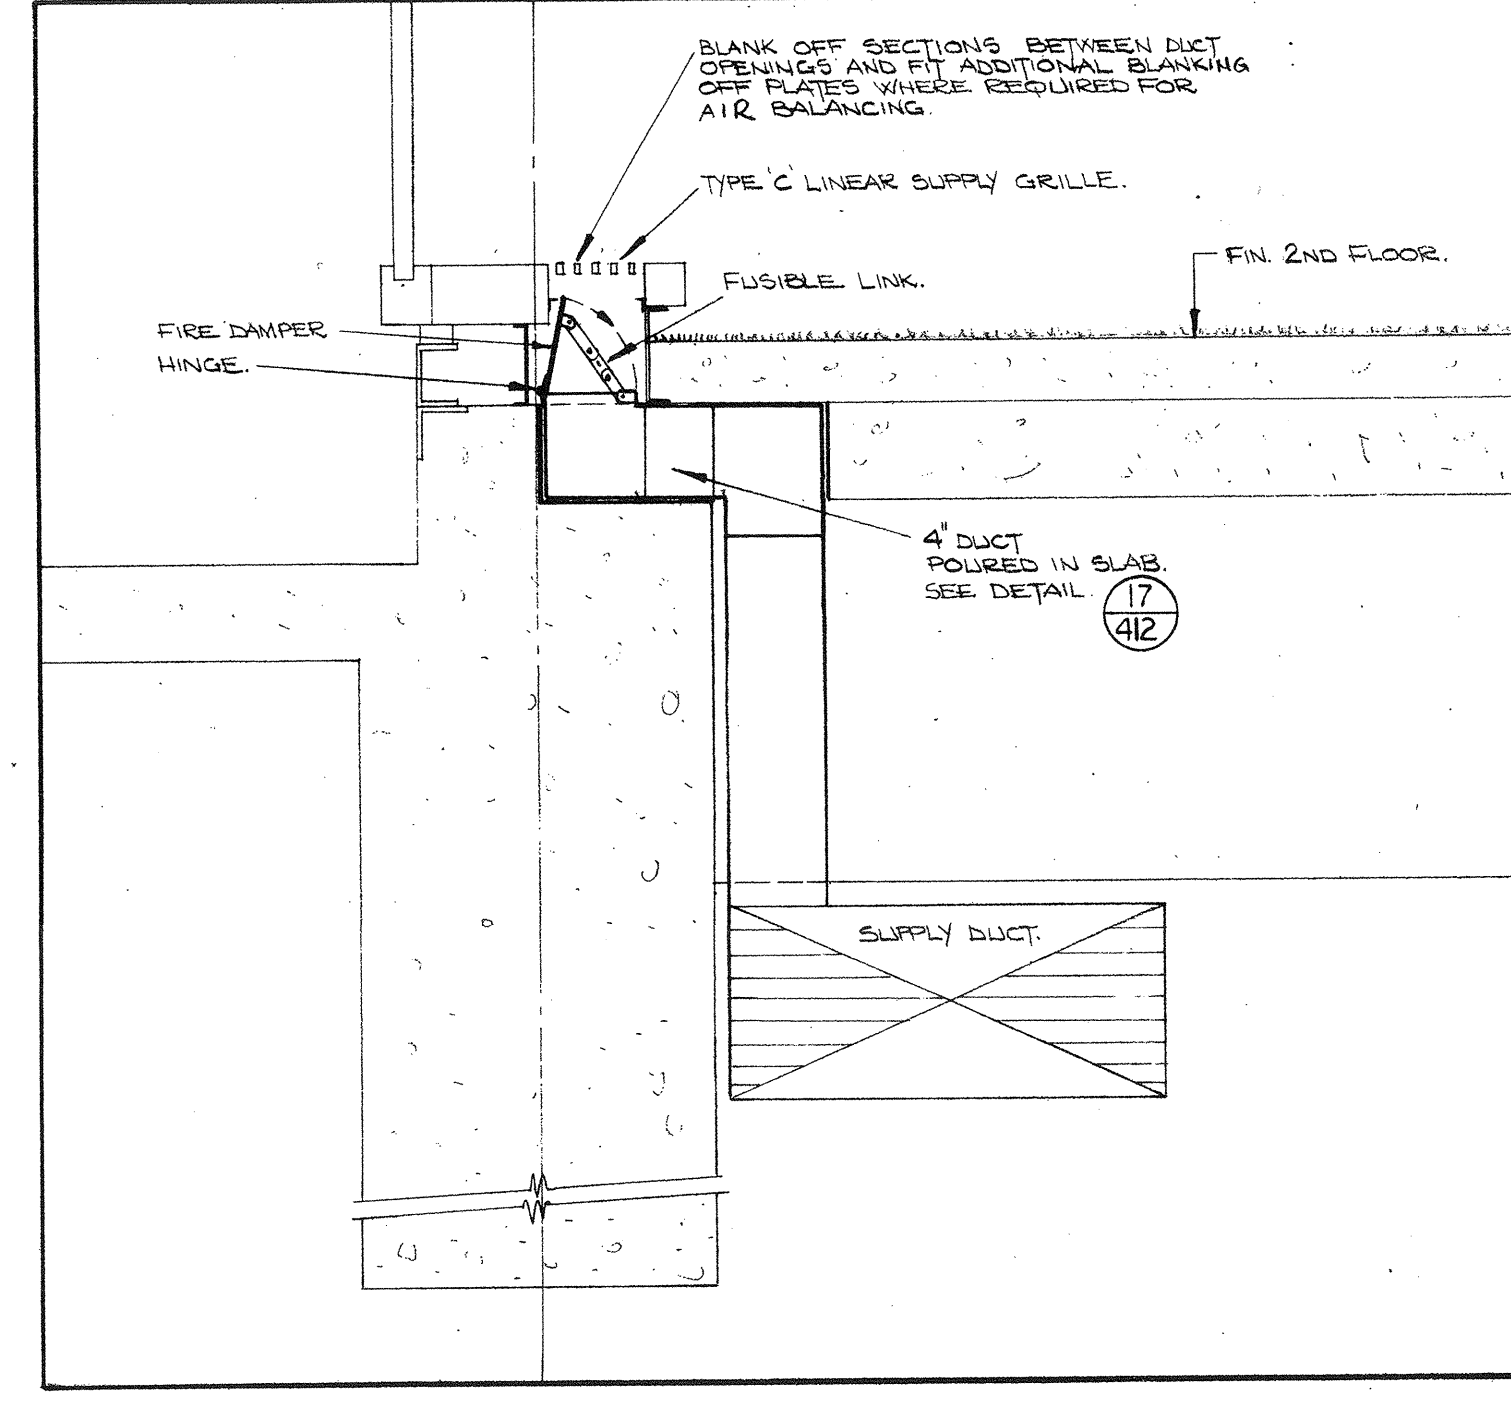


11 TYPICAL SECOND FLOOR WINDOW SUPPLY DETAIL. SCALE: 1 1/2"=1'-0".

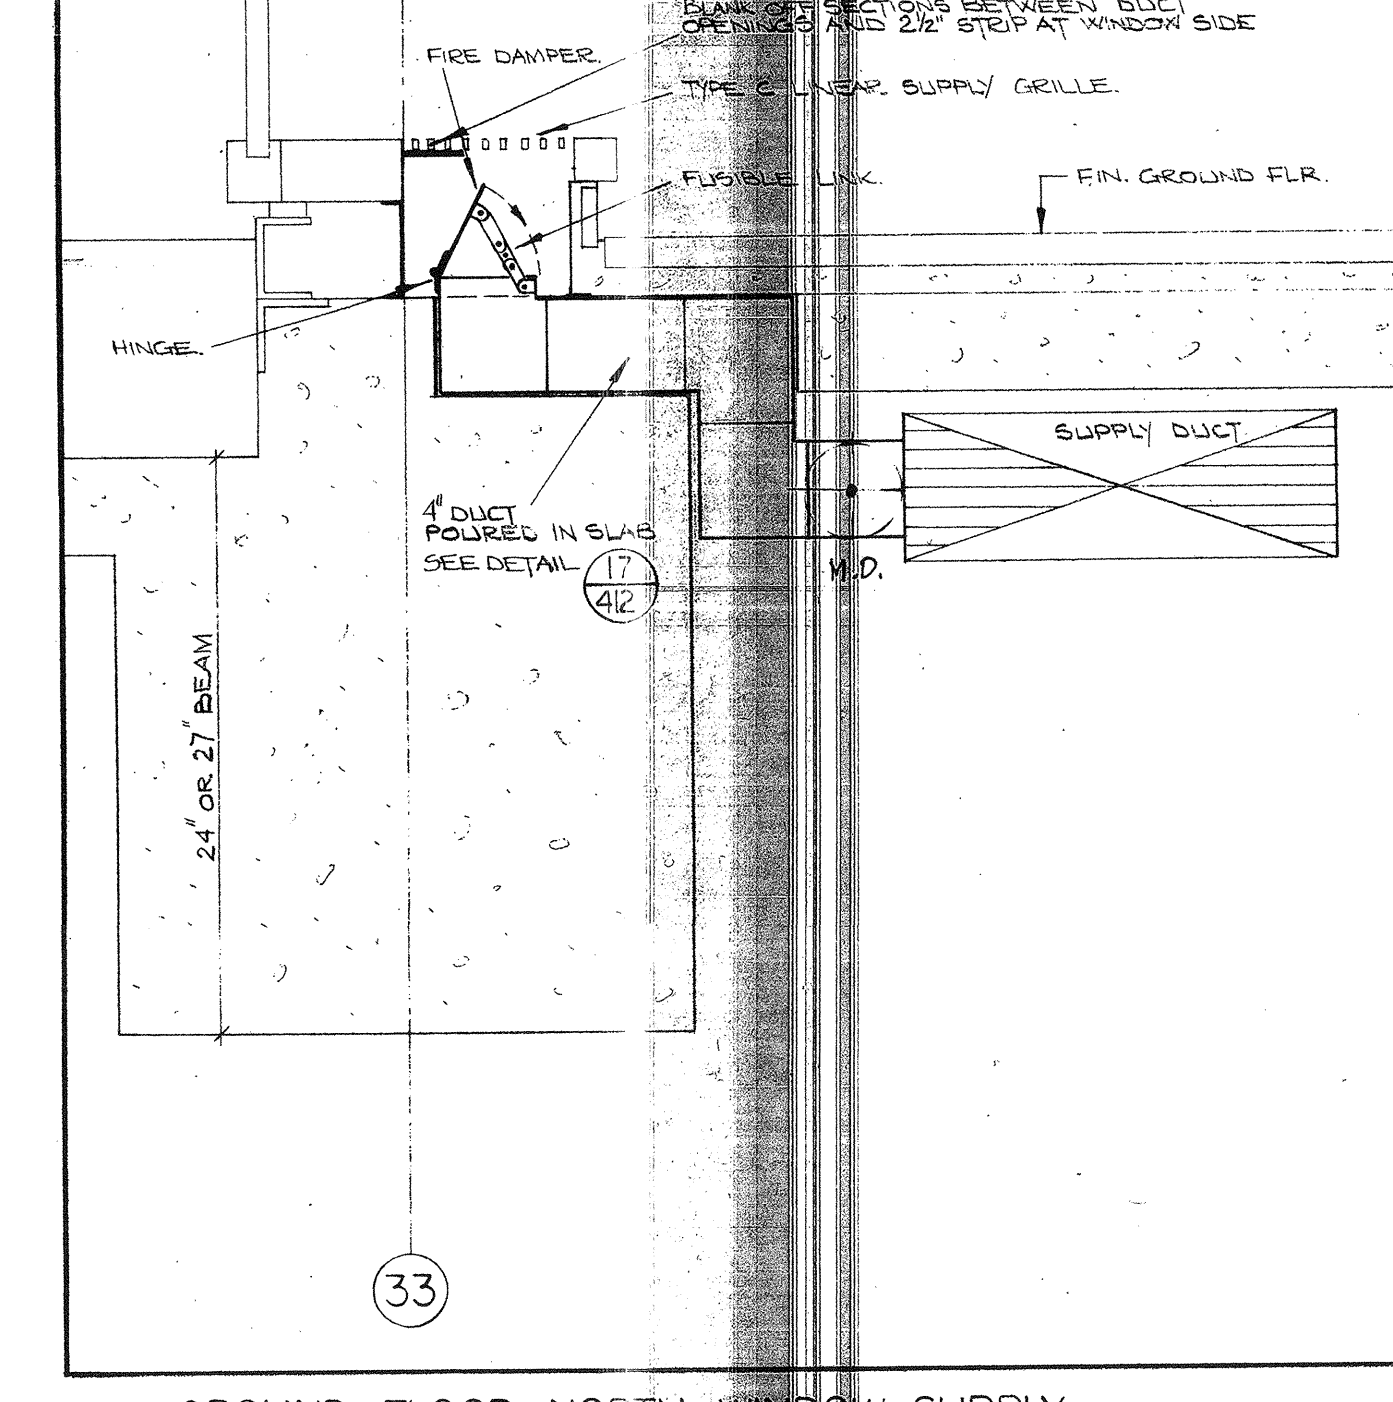


13 GROUND FLOOR NORTH WINDOW SUPPLY DETAIL BETWEEN GRID LINES D & V. SCALE: 1 1/2"=1'-0".

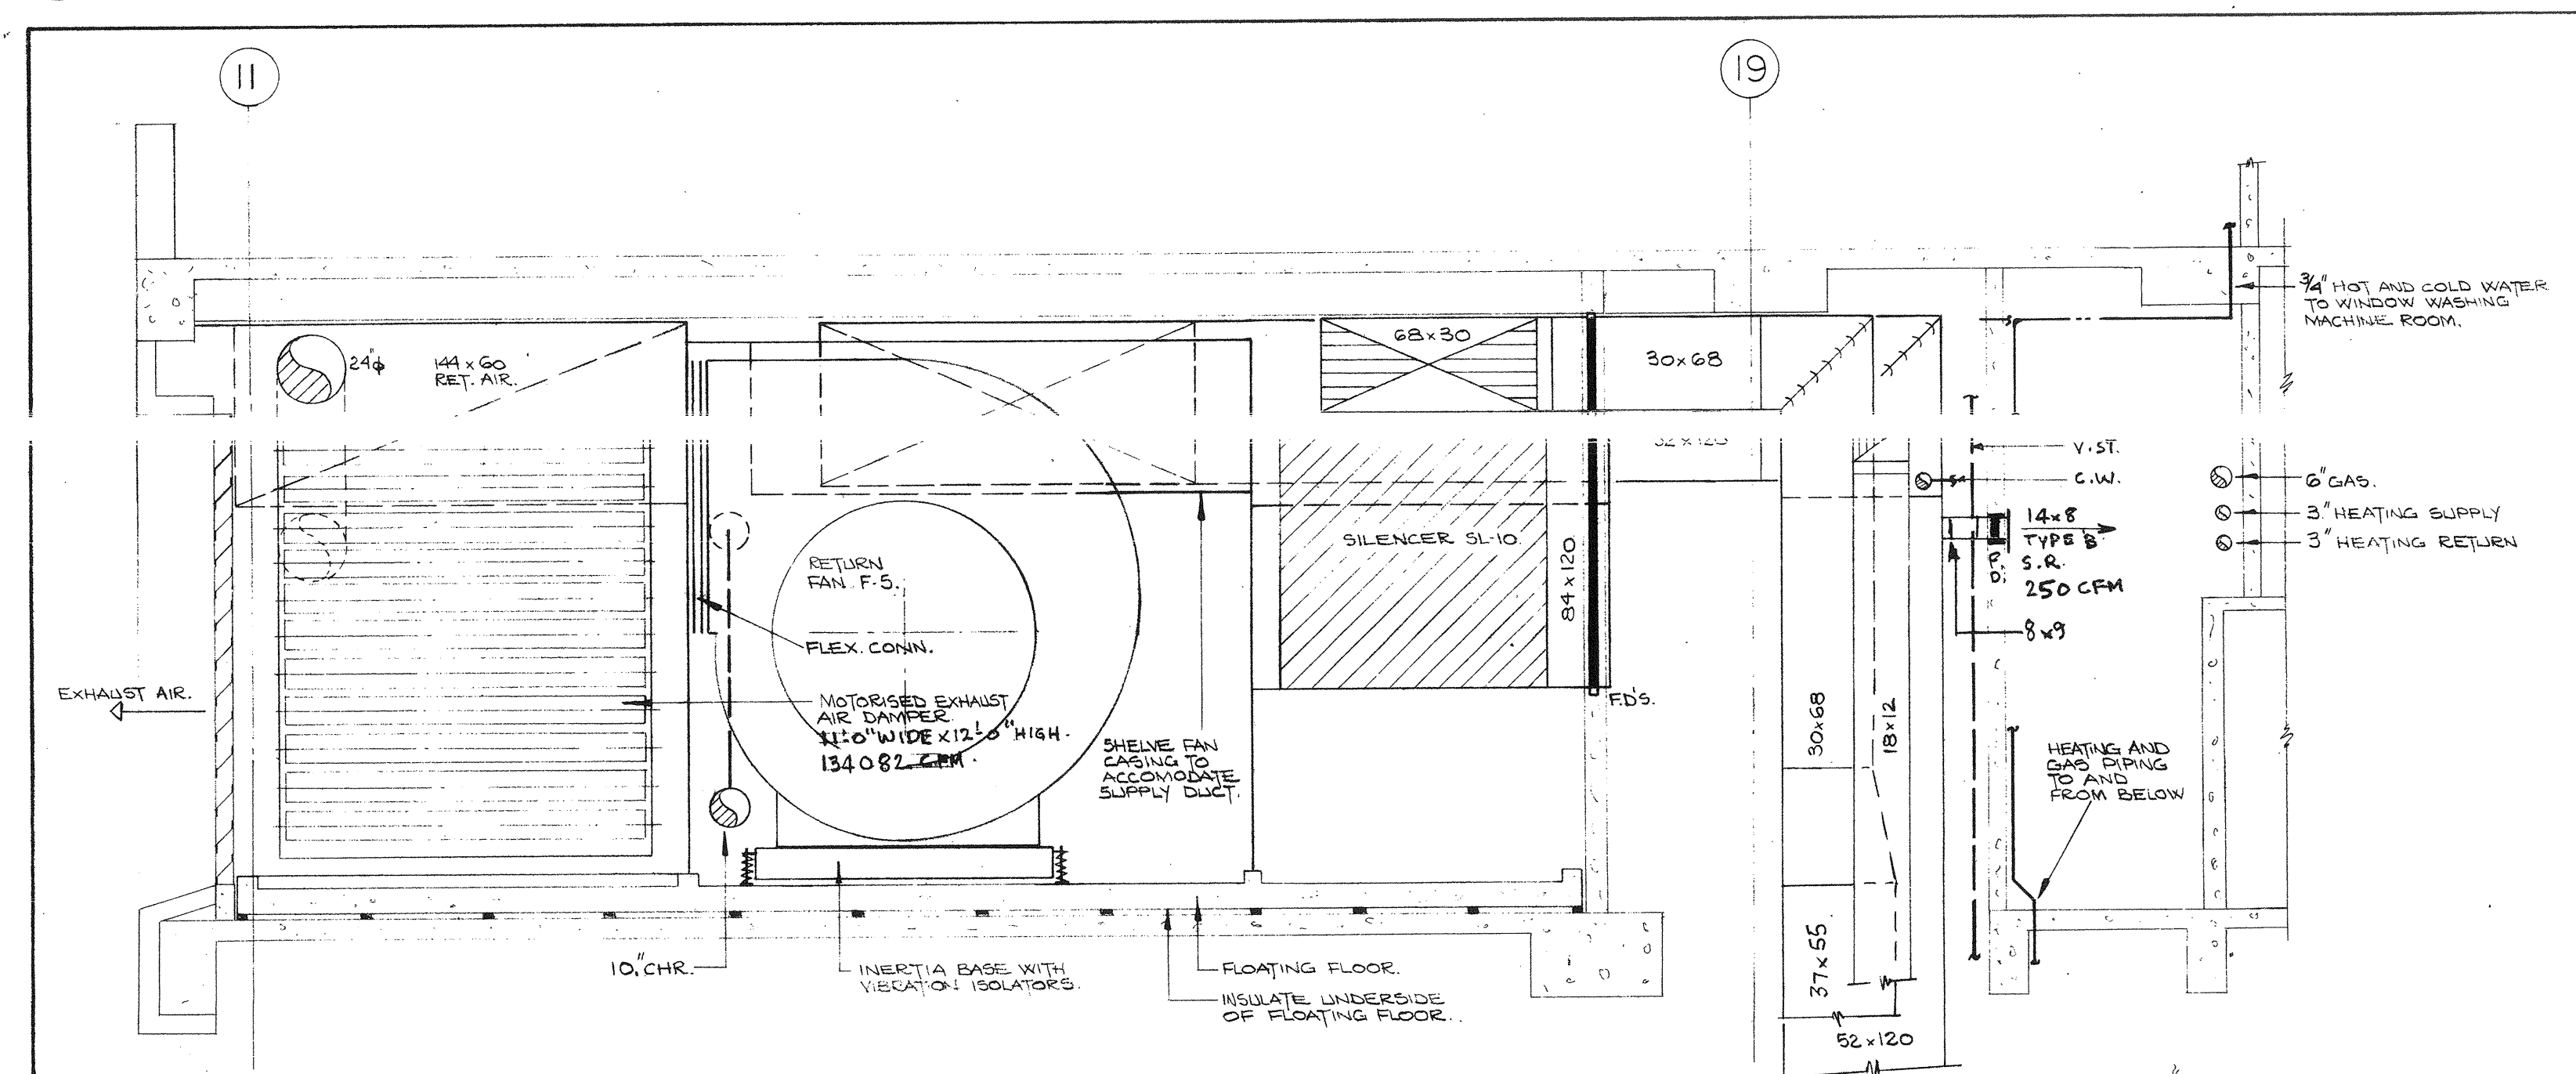


12 SECTION. SCALE: 1/4"=1'-0".

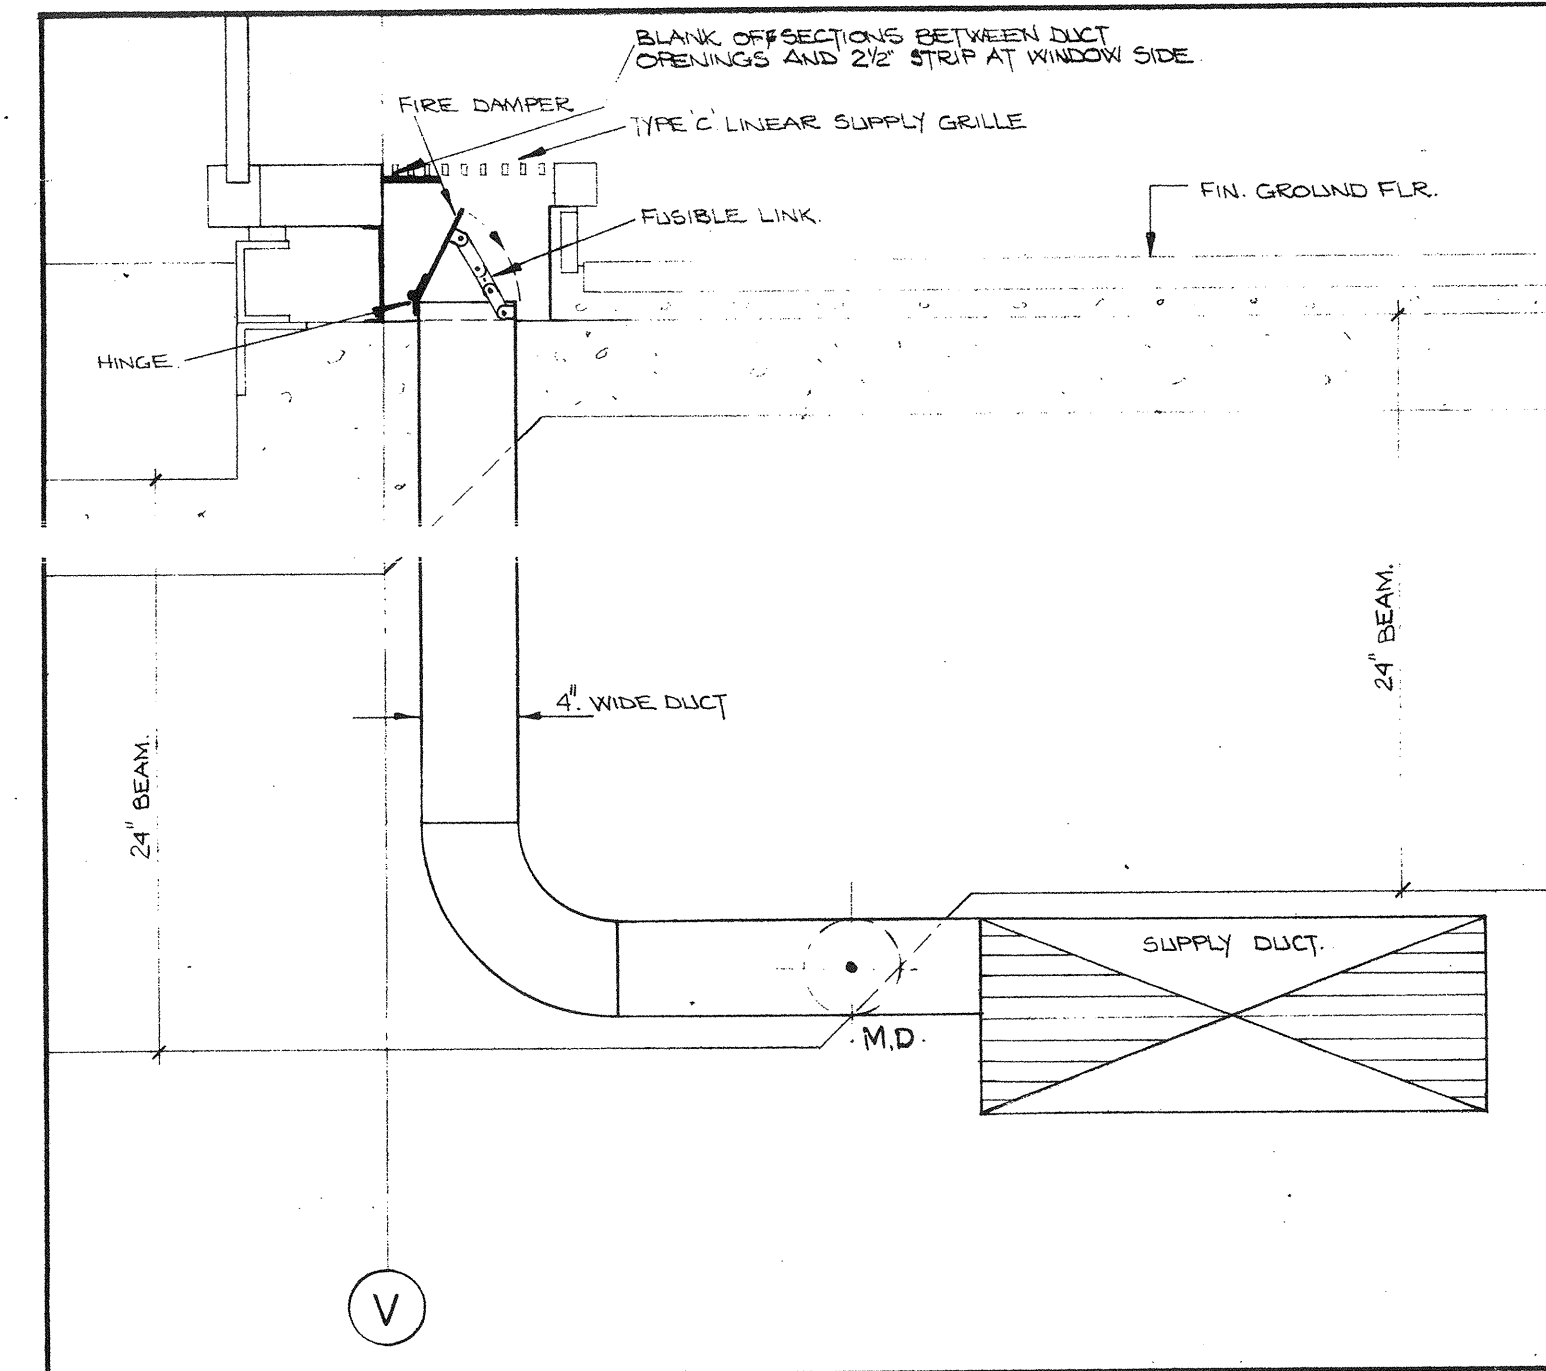


9 GROUND FLOOR EAST WINDOW SUPPLY DETAIL BETWEEN GRID LINES 11 & 33. SCALE: 1 1/2"=1'-0".

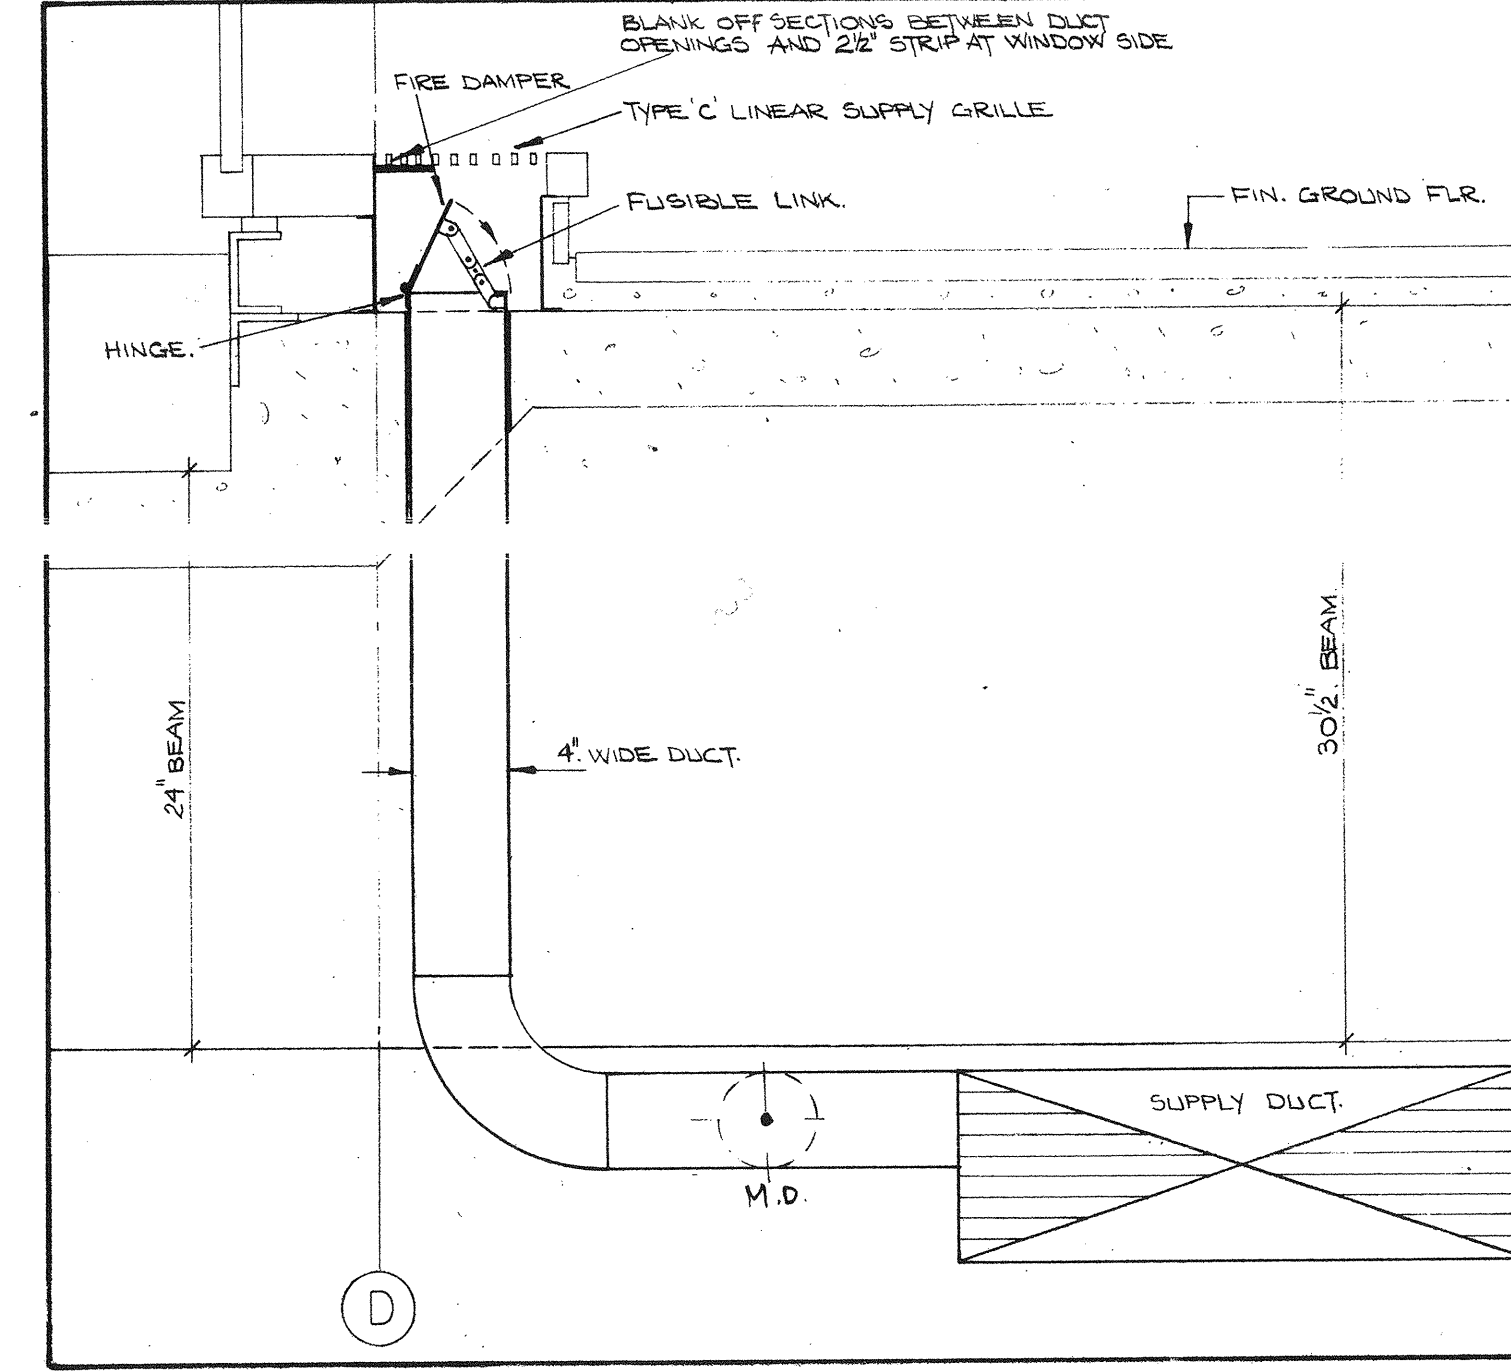


12 GROUND FLOOR WEST WINDOW SUPPLY DETAIL BETWEEN GRID LINES 10 & 33. SCALE: 1 1/2"=1'-0".

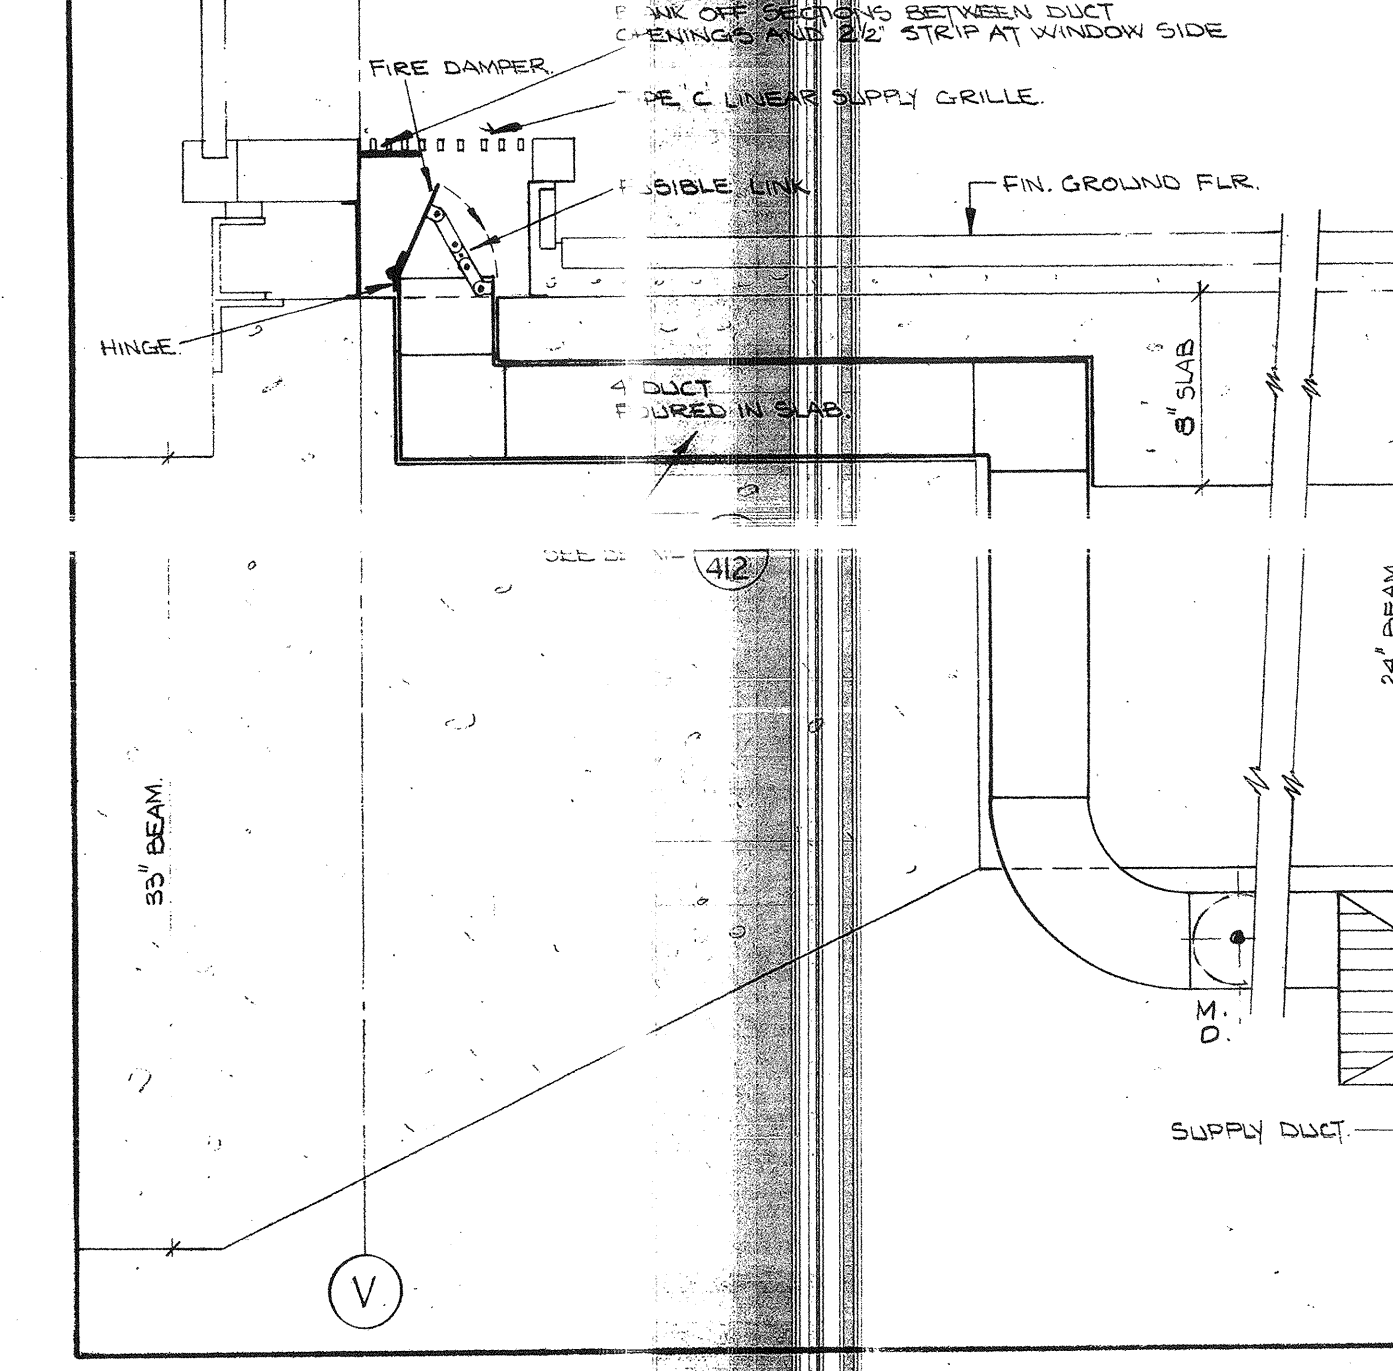

14 GROUND FLOOR EAST WINDOW SUPPLY DETAIL BETWEEN GRID LINES 1 & 11. SCALE: 1 1/2"=1'-0".

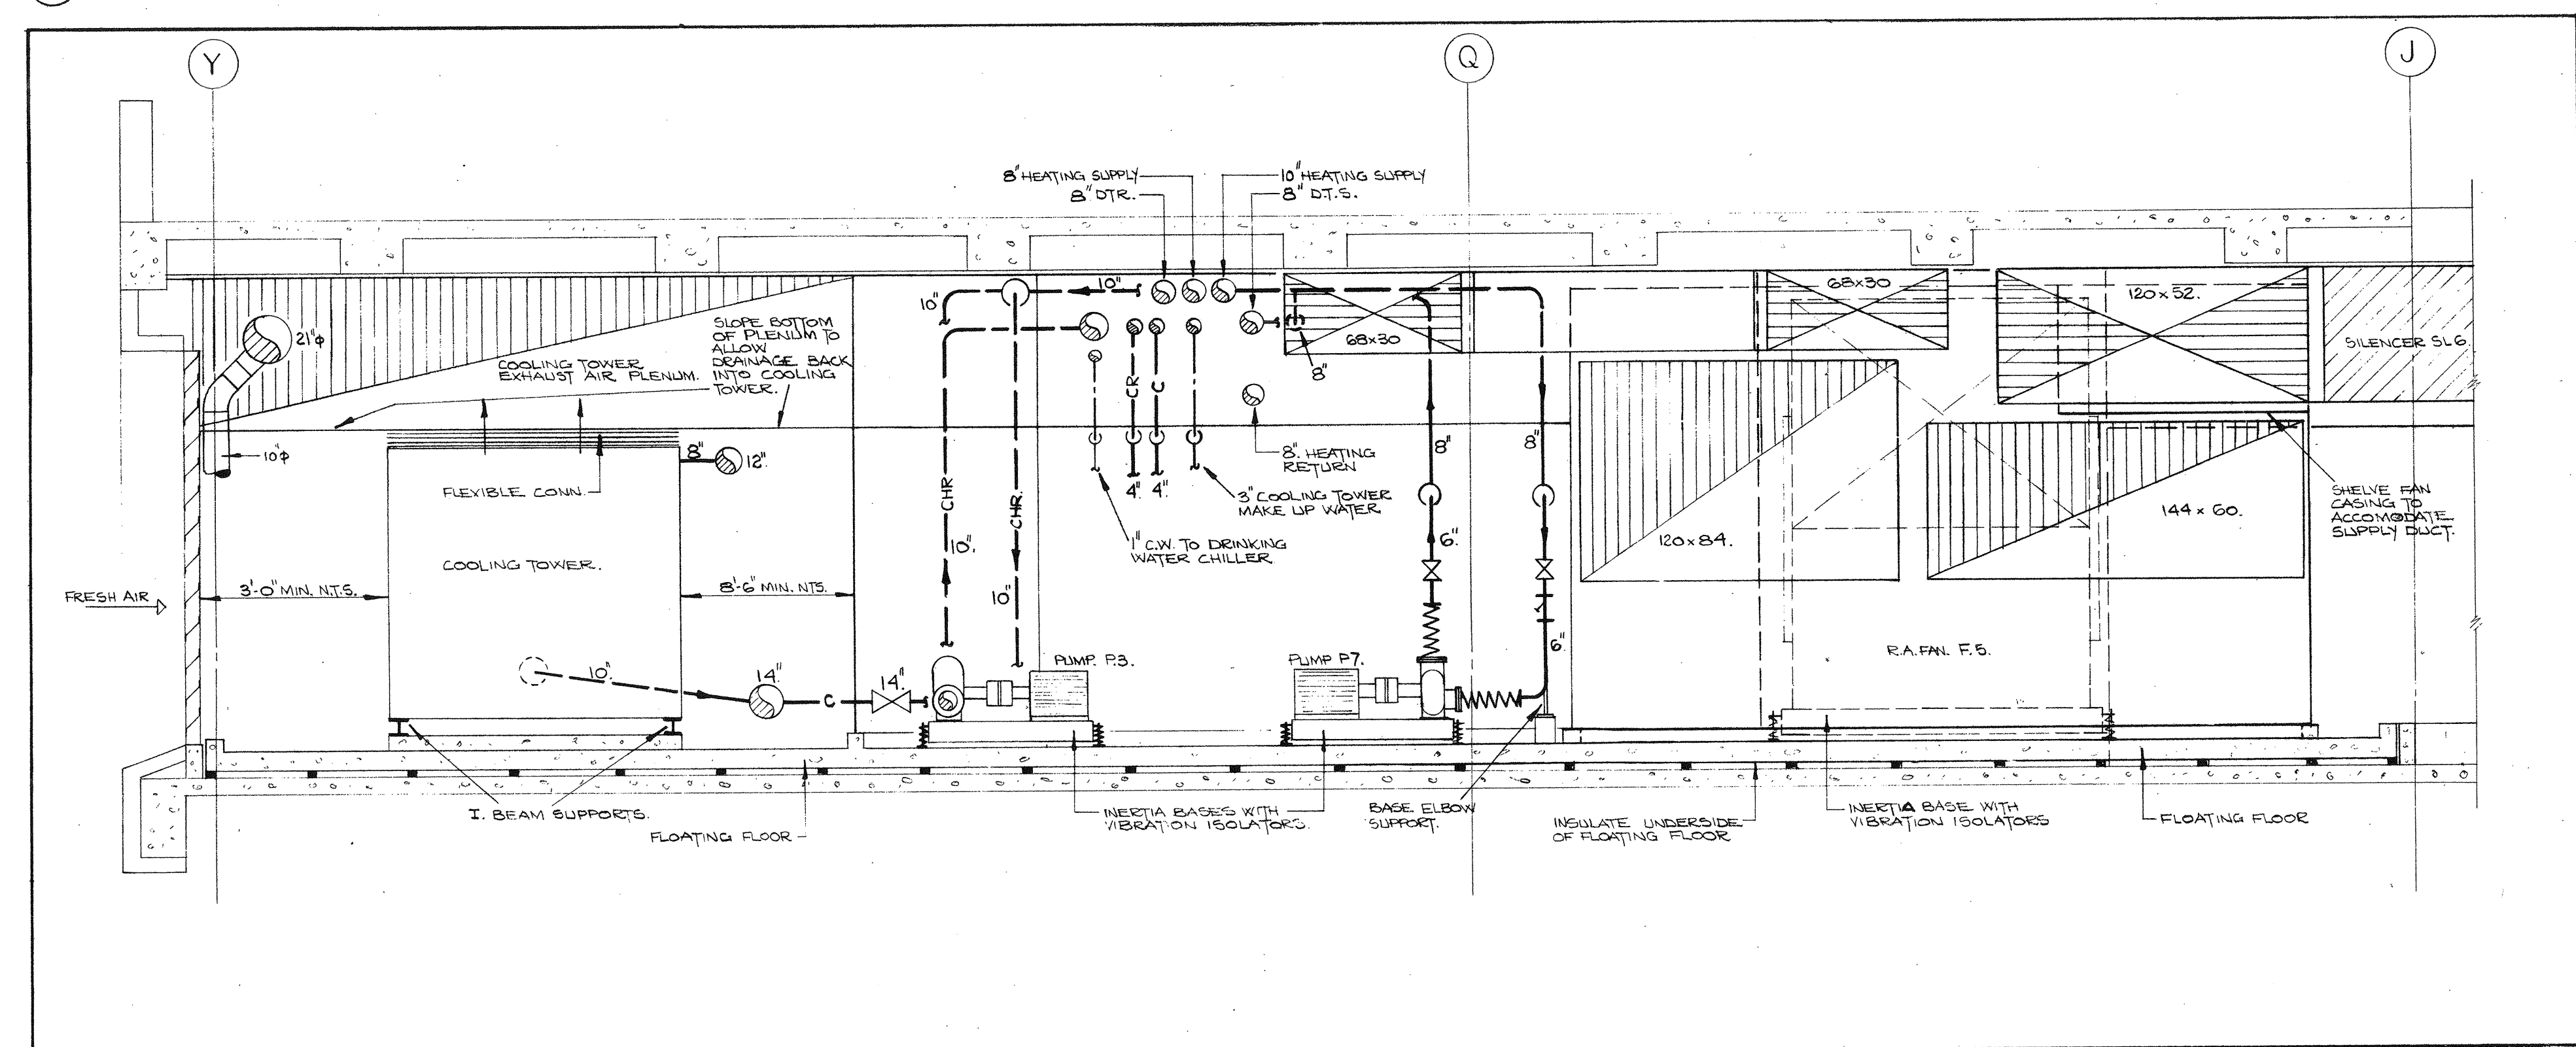

10 SECTION. SCALE: 1/4"=1'-0".

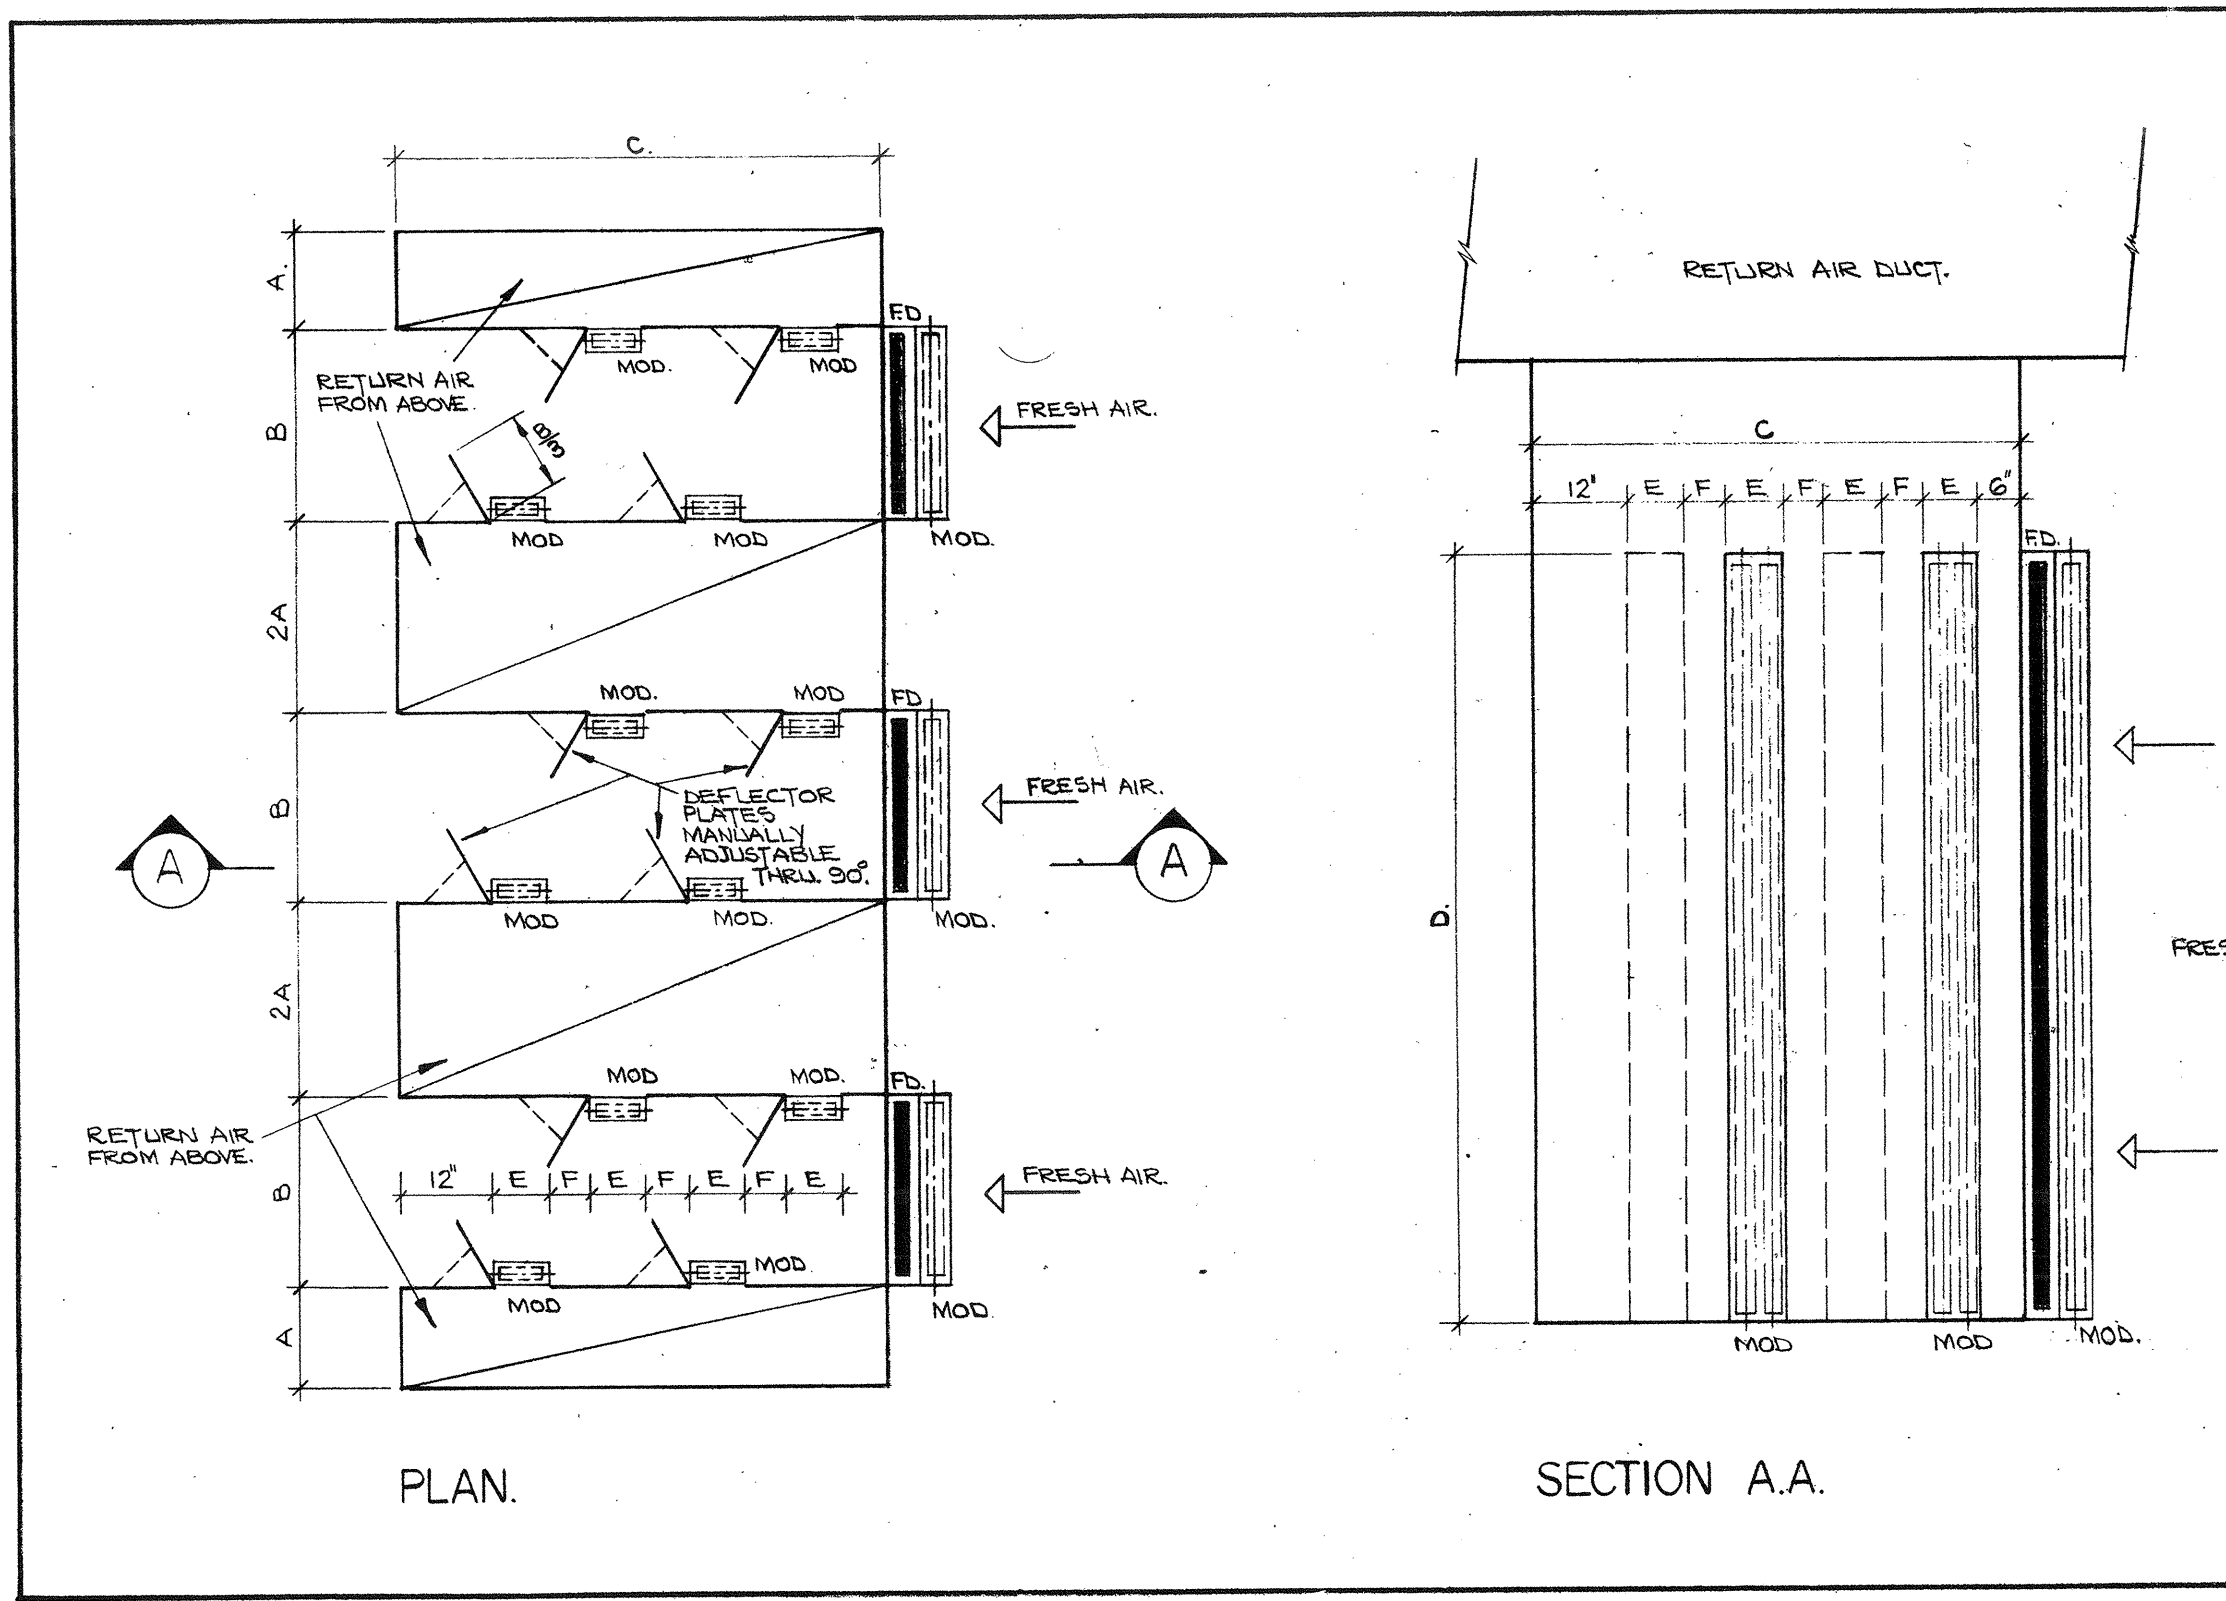

10 DETAIL OF A.C. UNIT AIR MIXING PLENUMS. N.T.S.

AIR HANDLING		No. OF R.A. DUCT DROPS		No. OF R.A. DAMPERS		No. OF R.A. FILTERS		No. OF R.A. COILS		DIMENSIONS - INCHES	
UNIT No.										B	C
AC-1	4	3	12	3	42	65	96	8	5		
AC-2	4	3	12	3	36	61	96	7	5		
AC-3	4	3	12	3	36	61	96	7	5		
AC-4	4	3	12	3	32	65	108	8	5		

No.	Ref.	Description	Date	Ch'd
1		Drawn S.M.		
2		Date 5 FEB 1971		
3		Checked A.L.		
4		Pre-Design		
5		Design		
6		Architectural JAK		
7		Structural BU		
8		Heating AL		
9		Sanitary AL		
10		Electrical CA		
11		Specifications EX		
12		Process		
13		Printed		

All measurements must be checked on the work by the contractor.
All prints and specifications are the property of the architect and must be returned at the completion of the work.
This drawing not to be used for construction purposes until countersigned by:
Date

NATIONAL LIFE OF CANADA
Head Office Building
University Avenue, Toronto, Canada

Parkin Searle Wilbee Rowland
Architects
Engineers
Planners

AIR CONDITIONING & PLUMBING MECHANICAL FLOOR SECTIONS & DETAILS
Sheet Title
Scale 1/4"=1'-0"
Sheet Number 69039-412