


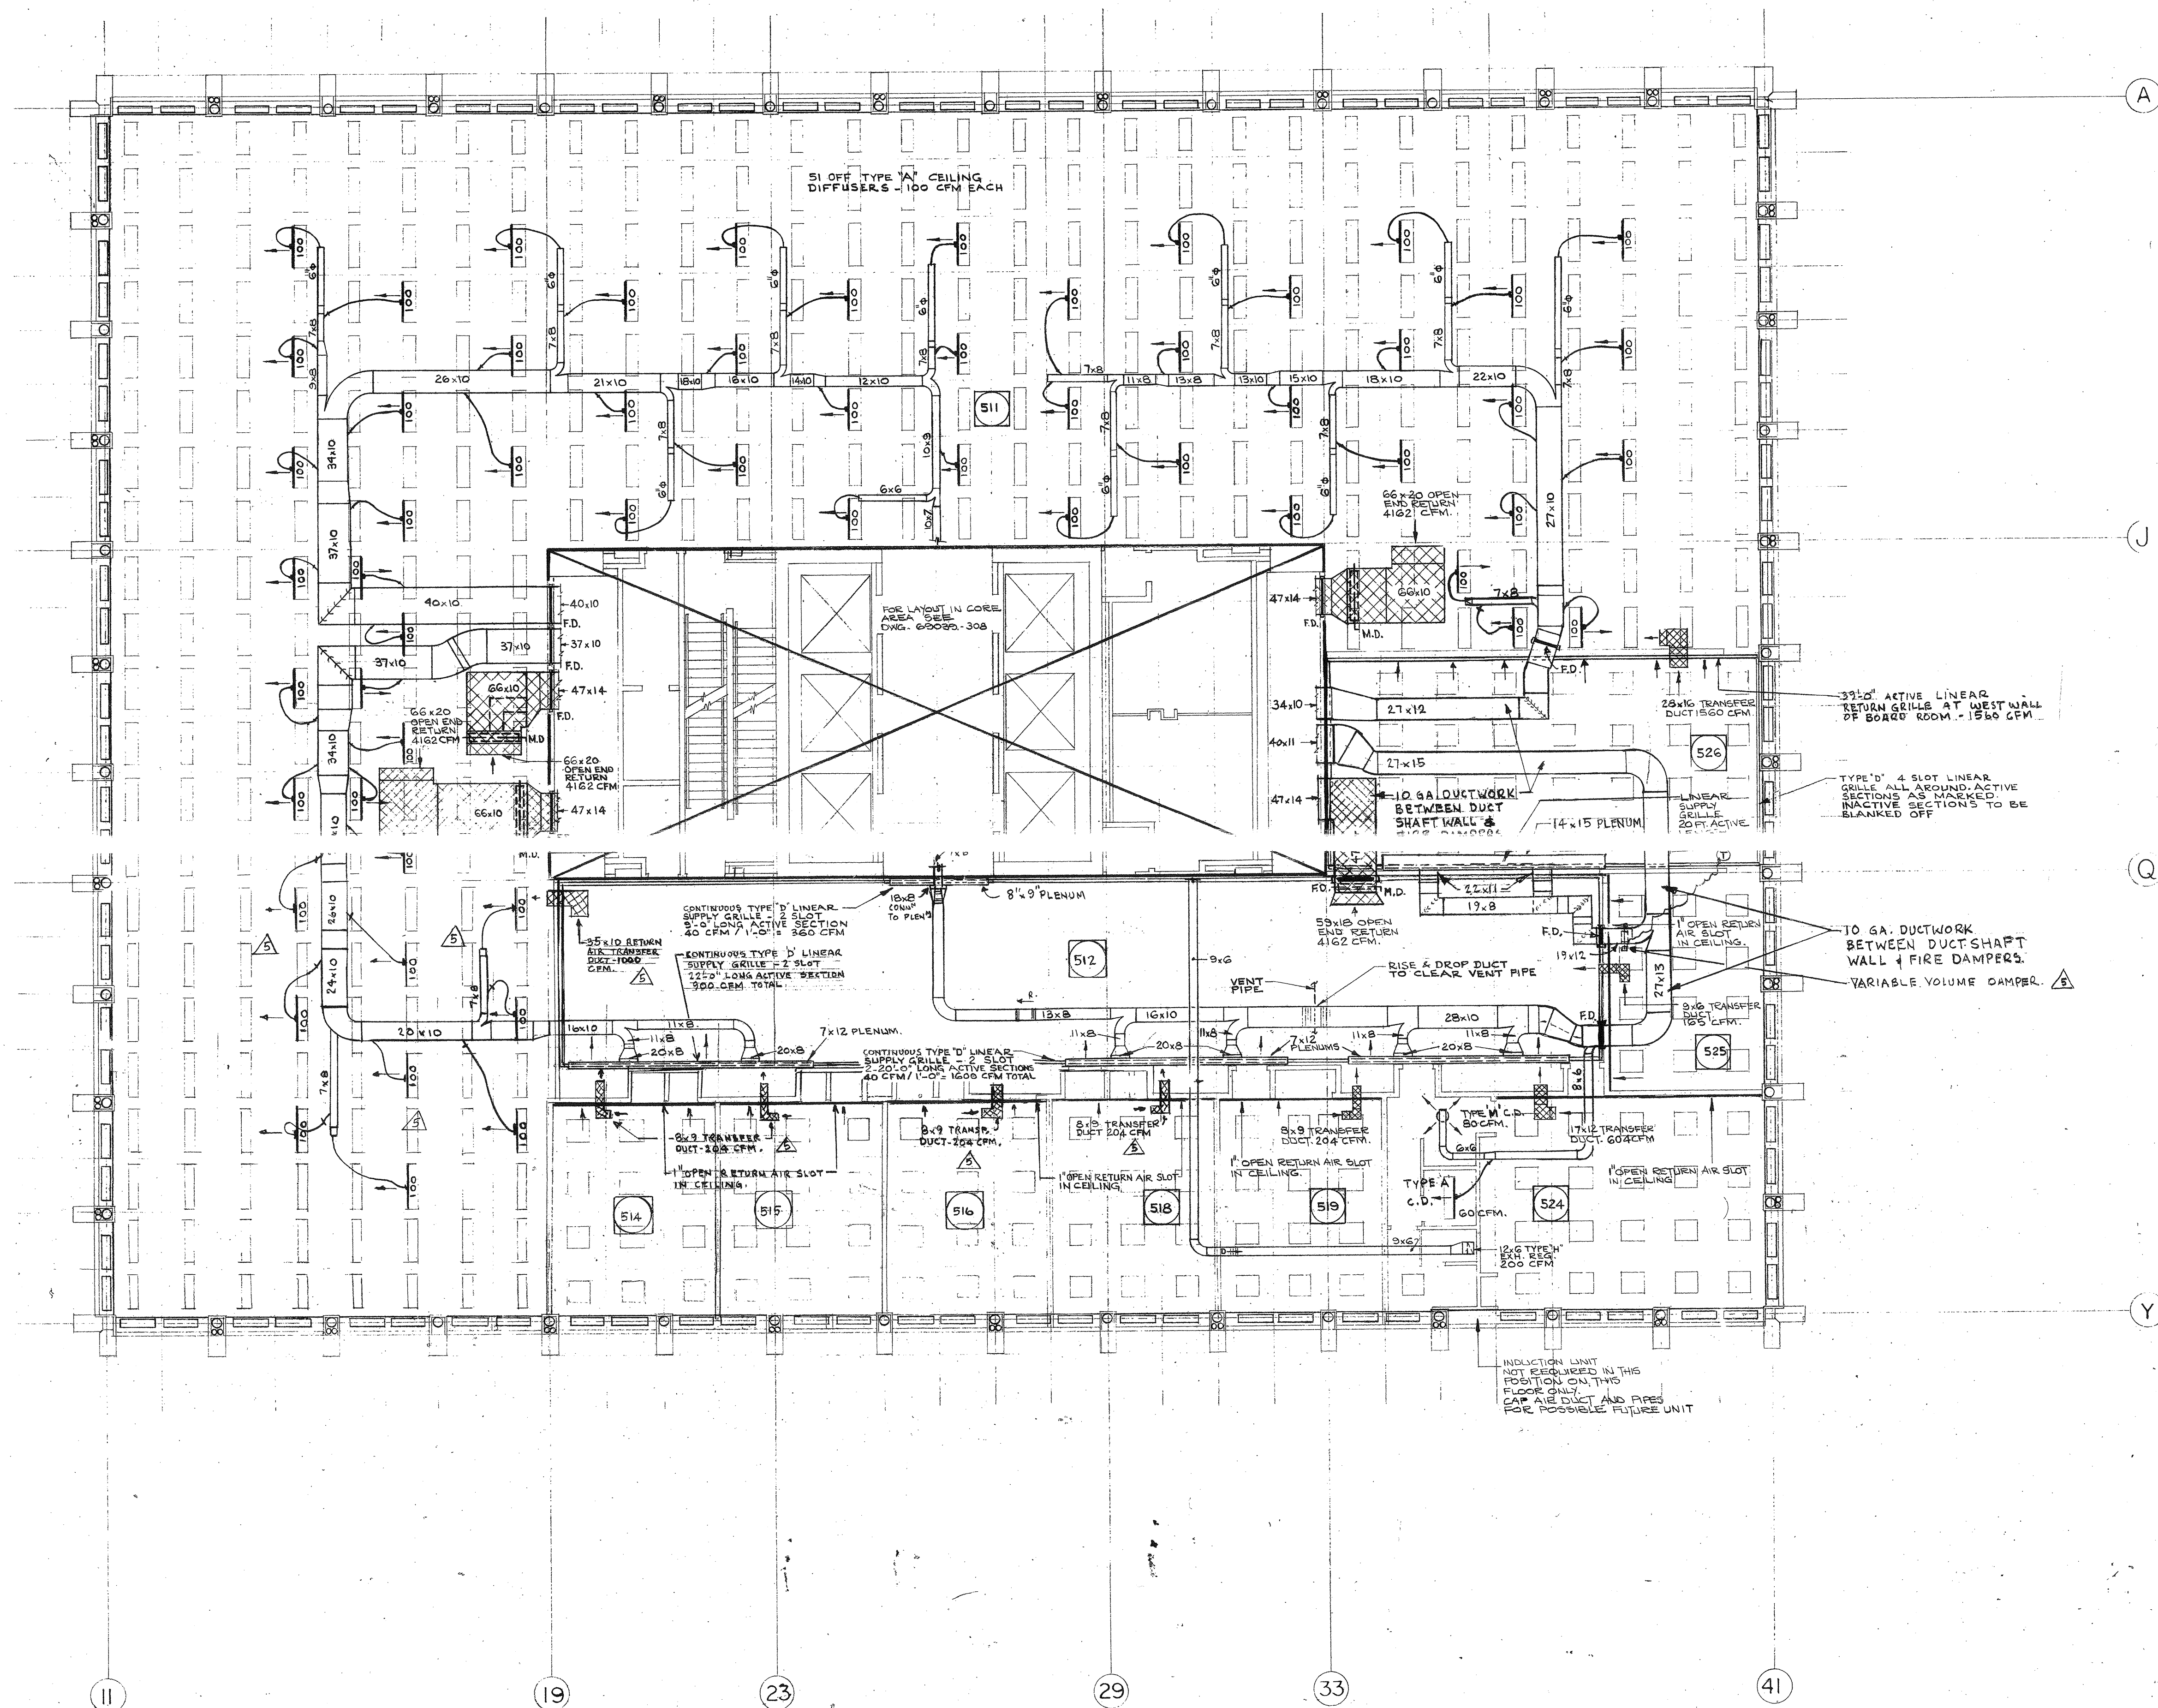

NOTES:
1. THE FOUR MAIN SUPPLY DUCTS
FROM SHAFTS TO 5TH FLOOR
FOR 50% OF THE LENGTH
FROM THE END OF THE DUCT
WITH 1" THICK FIBERGLASS
COMPLETE WITH VARIOUS
BARRIERS.
2. RETURN AIR SLOTS AT
LIGHTS WITHIN 15'-0" RADIUS
OF MAIN RETURN AIR DUCT
TO SHAFT TO BE BLANKED
OFF REMAINDER TO BE
ACTIVE.

NATIONAL LIFE
 OF CANADA
 Head Office Building
 University Avenue, Toronto, Canada

Searle
 Wilbee
 Rowland
 Architects
 Engineers
 Planners
 Toronto
 Canada

This drawing is the property of
 National Life of Canada & Roy
 Owen Rowland & Roy

Sheet Title
 5 TH. FLOOR
 Scale
 1/8" = 1'-0"
 Sheet Number
 69039-431