


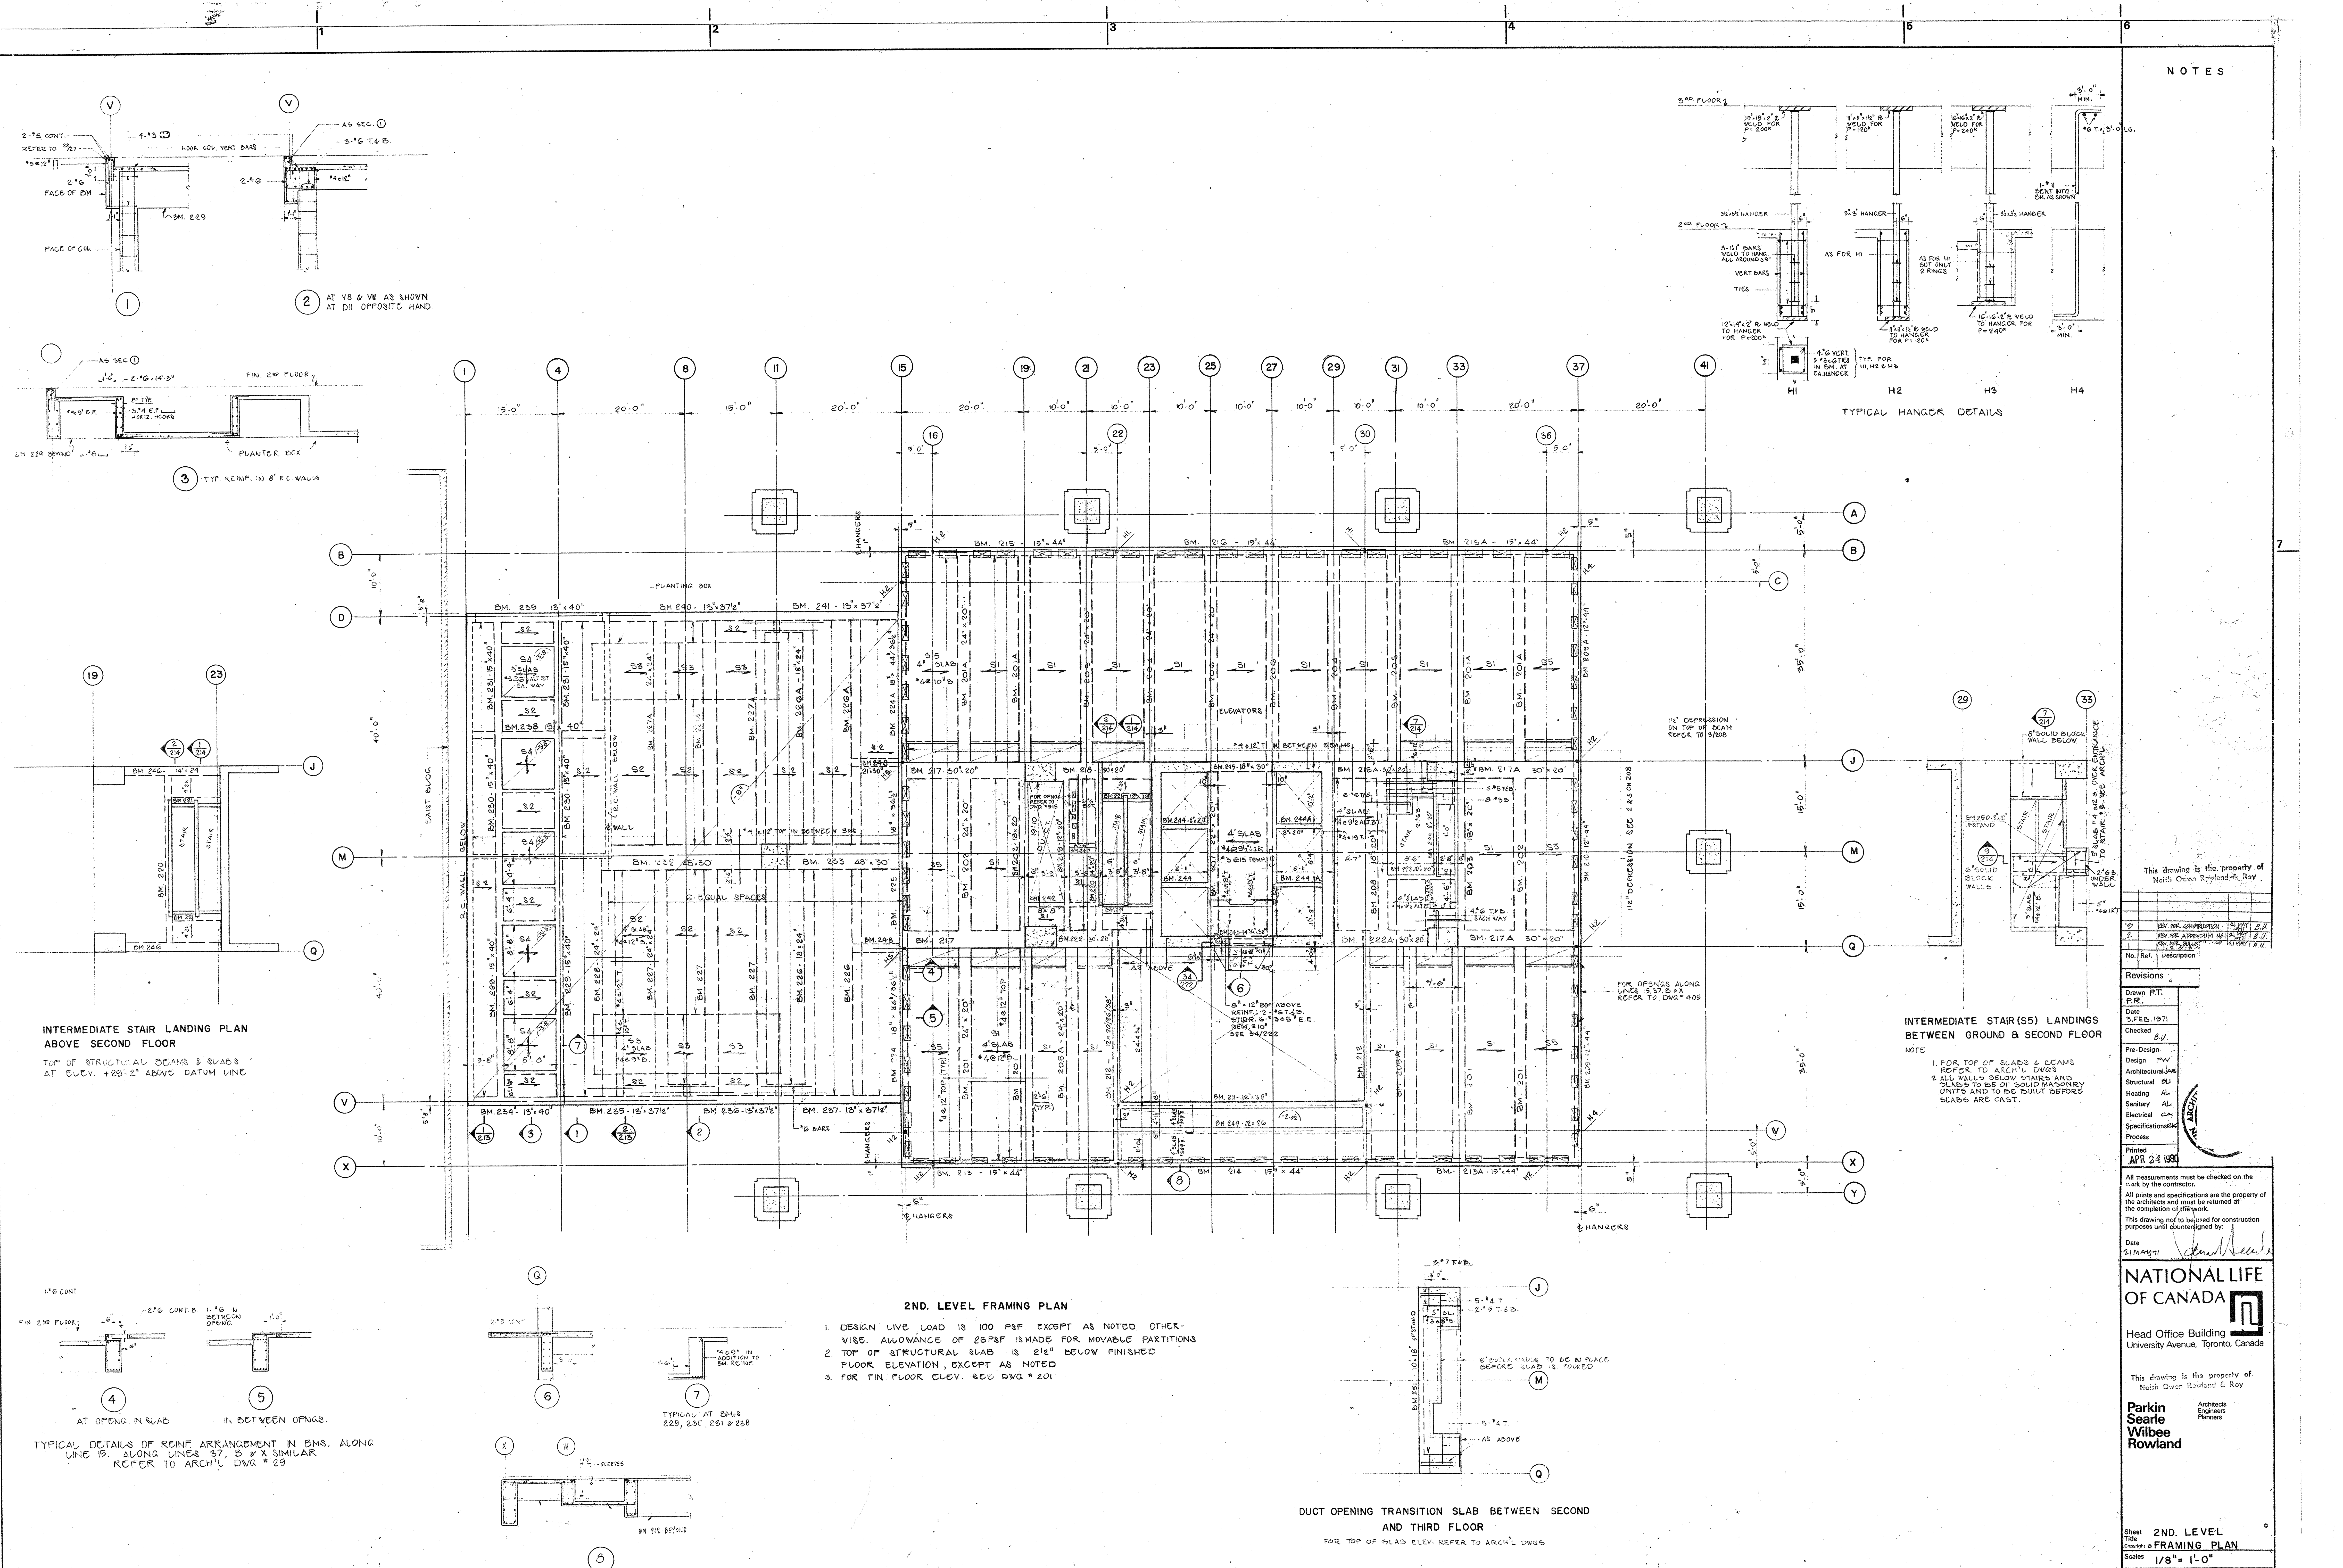

This drawing is the property of  
Nath Owen Raymond & Roy

|     |                  |                  |
|-----|------------------|------------------|
| No. | Ref.             | Description      |
| 1   | BY THE ARCHITECT | BY THE ARCHITECT |
| 2   | BY THE ARCHITECT | BY THE ARCHITECT |

Revisions

|                |             |
|----------------|-------------|
| Drawn P.T.     | P.R.        |
| Date           | 5 FEB. 1971 |
| Checked        |             |
| Pre-Design     | FW          |
| Design         | FW          |
| Architectural  | JW          |
| Structural     | BU          |
| Sanitary       | AL          |
| Electrical     | CA          |
| Specifications | SL          |
| Process        |             |
| Printed        | APR 24 1981 |

All measurements must be checked on the  
work by the contractor.  
All plans and specifications are the property of  
the architects and must be returned at  
the completion of the work.  
This drawing not to be used for construction  
purposes until countersigned by:  
Date  
21 MAR 1971

**NATIONAL LIFE  
OF CANADA**

Head Office Building  
University Avenue, Toronto, Canada

This drawing is the property of  
Nath Owen Raymond & Roy

**Parkin  
Searle  
Wilbee  
Rowland**

Architects  
Engineers  
Planners